



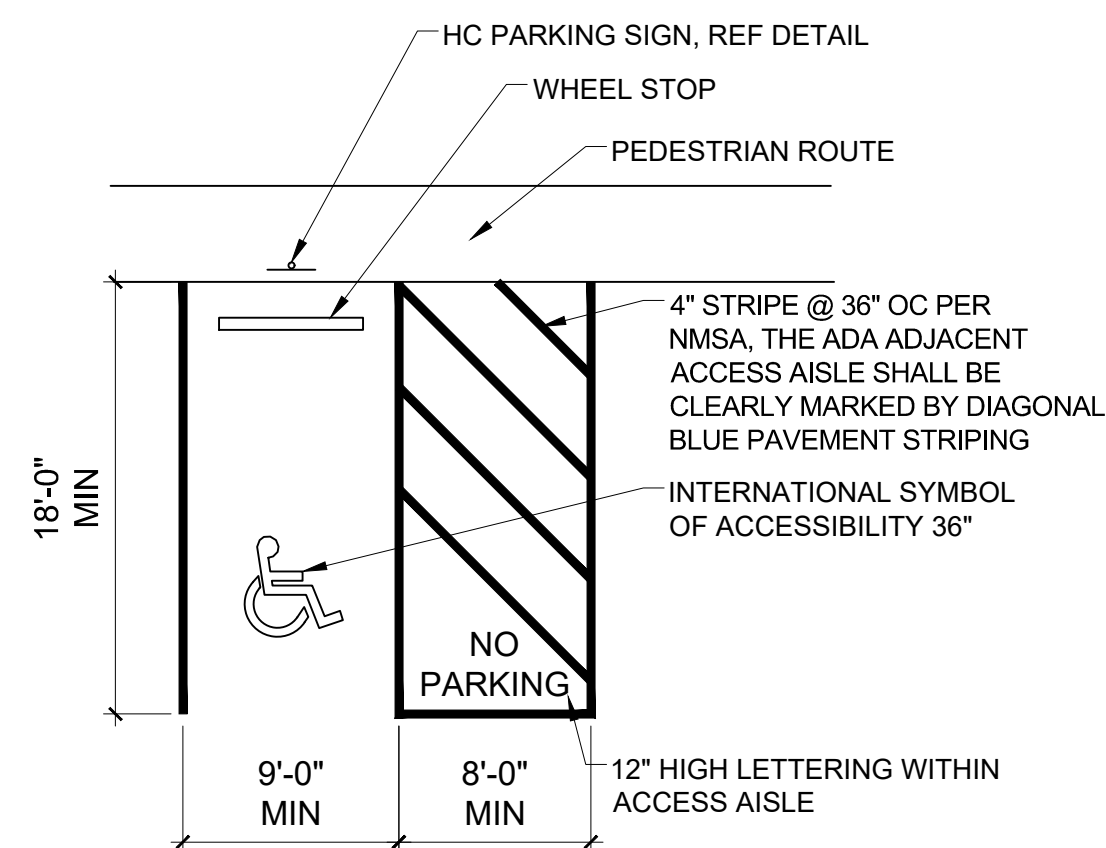

SCALE: $\frac{1}{8}" = 1'-0"$

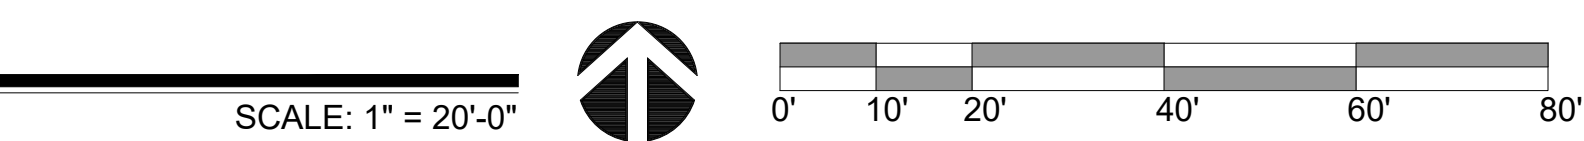

No	Revision	Item	Date

DRAWING TITLE		SITE PLAN	
SEAL 	DESIGNED	PROJECT NO	
	DRAWN	SCALE	
	CHECKED	DRAWING NO	
	REVIEWED	A-100	
	DATE 1/2/2025	_____ OF _____	