


THIS ADJACENT LOT HAS JUST BEEN DEVELOPED
UNDER ALL NEW REG. & EITHER PONDS OR DRAINAGE TO STREET
NO RUNOFF ENTERS INTO THIS LOT #3

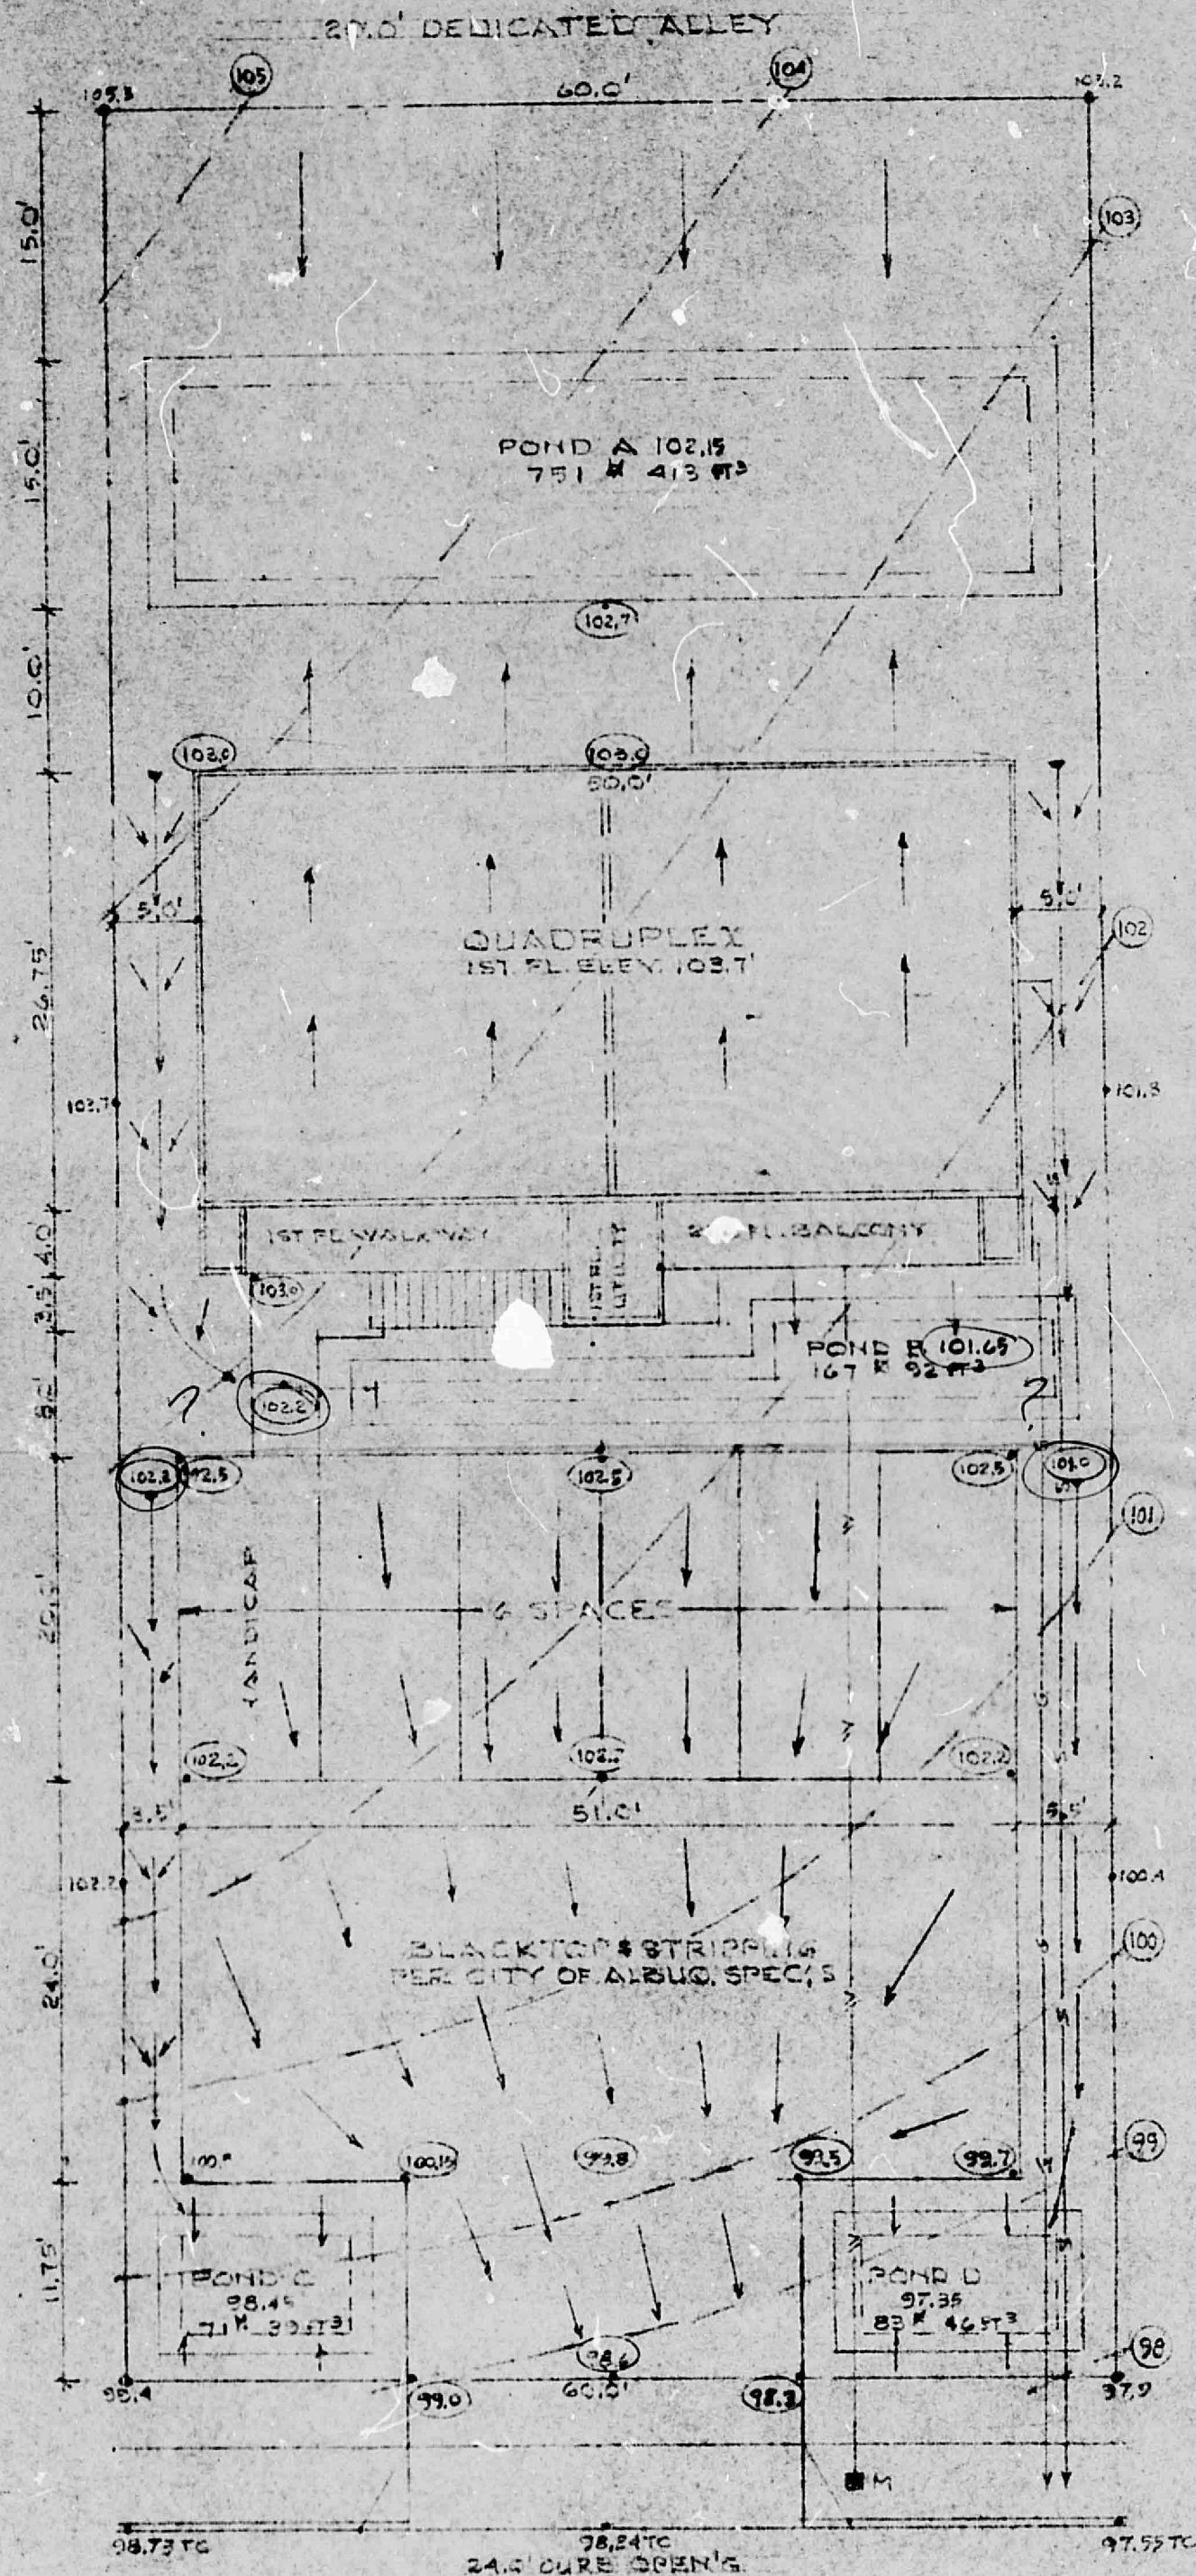

CHERRYWOOD PARK BLVD N.E.
SITE & DRAINAGE PLAN
 LOT #3
 BLK #10
 GRANDVIEW HEIGHTS


DRAWN BY: P.J. ROBINSON 9/26/78

PROP. LITHE, SIDEWALK
 OR BLACKTOP
 2.0'

BERM SECTION
 SCALE: 1" = 2.0'

322/D48(2)

THIS ADJACENT LOT HAS JUST BEEN DEVELOPED
UNDER ALL NEW REG. & EITHER PONDS OR DRAINAGE TO STREET
NO RUNOFF ENTERS INTO THIS LOT #3

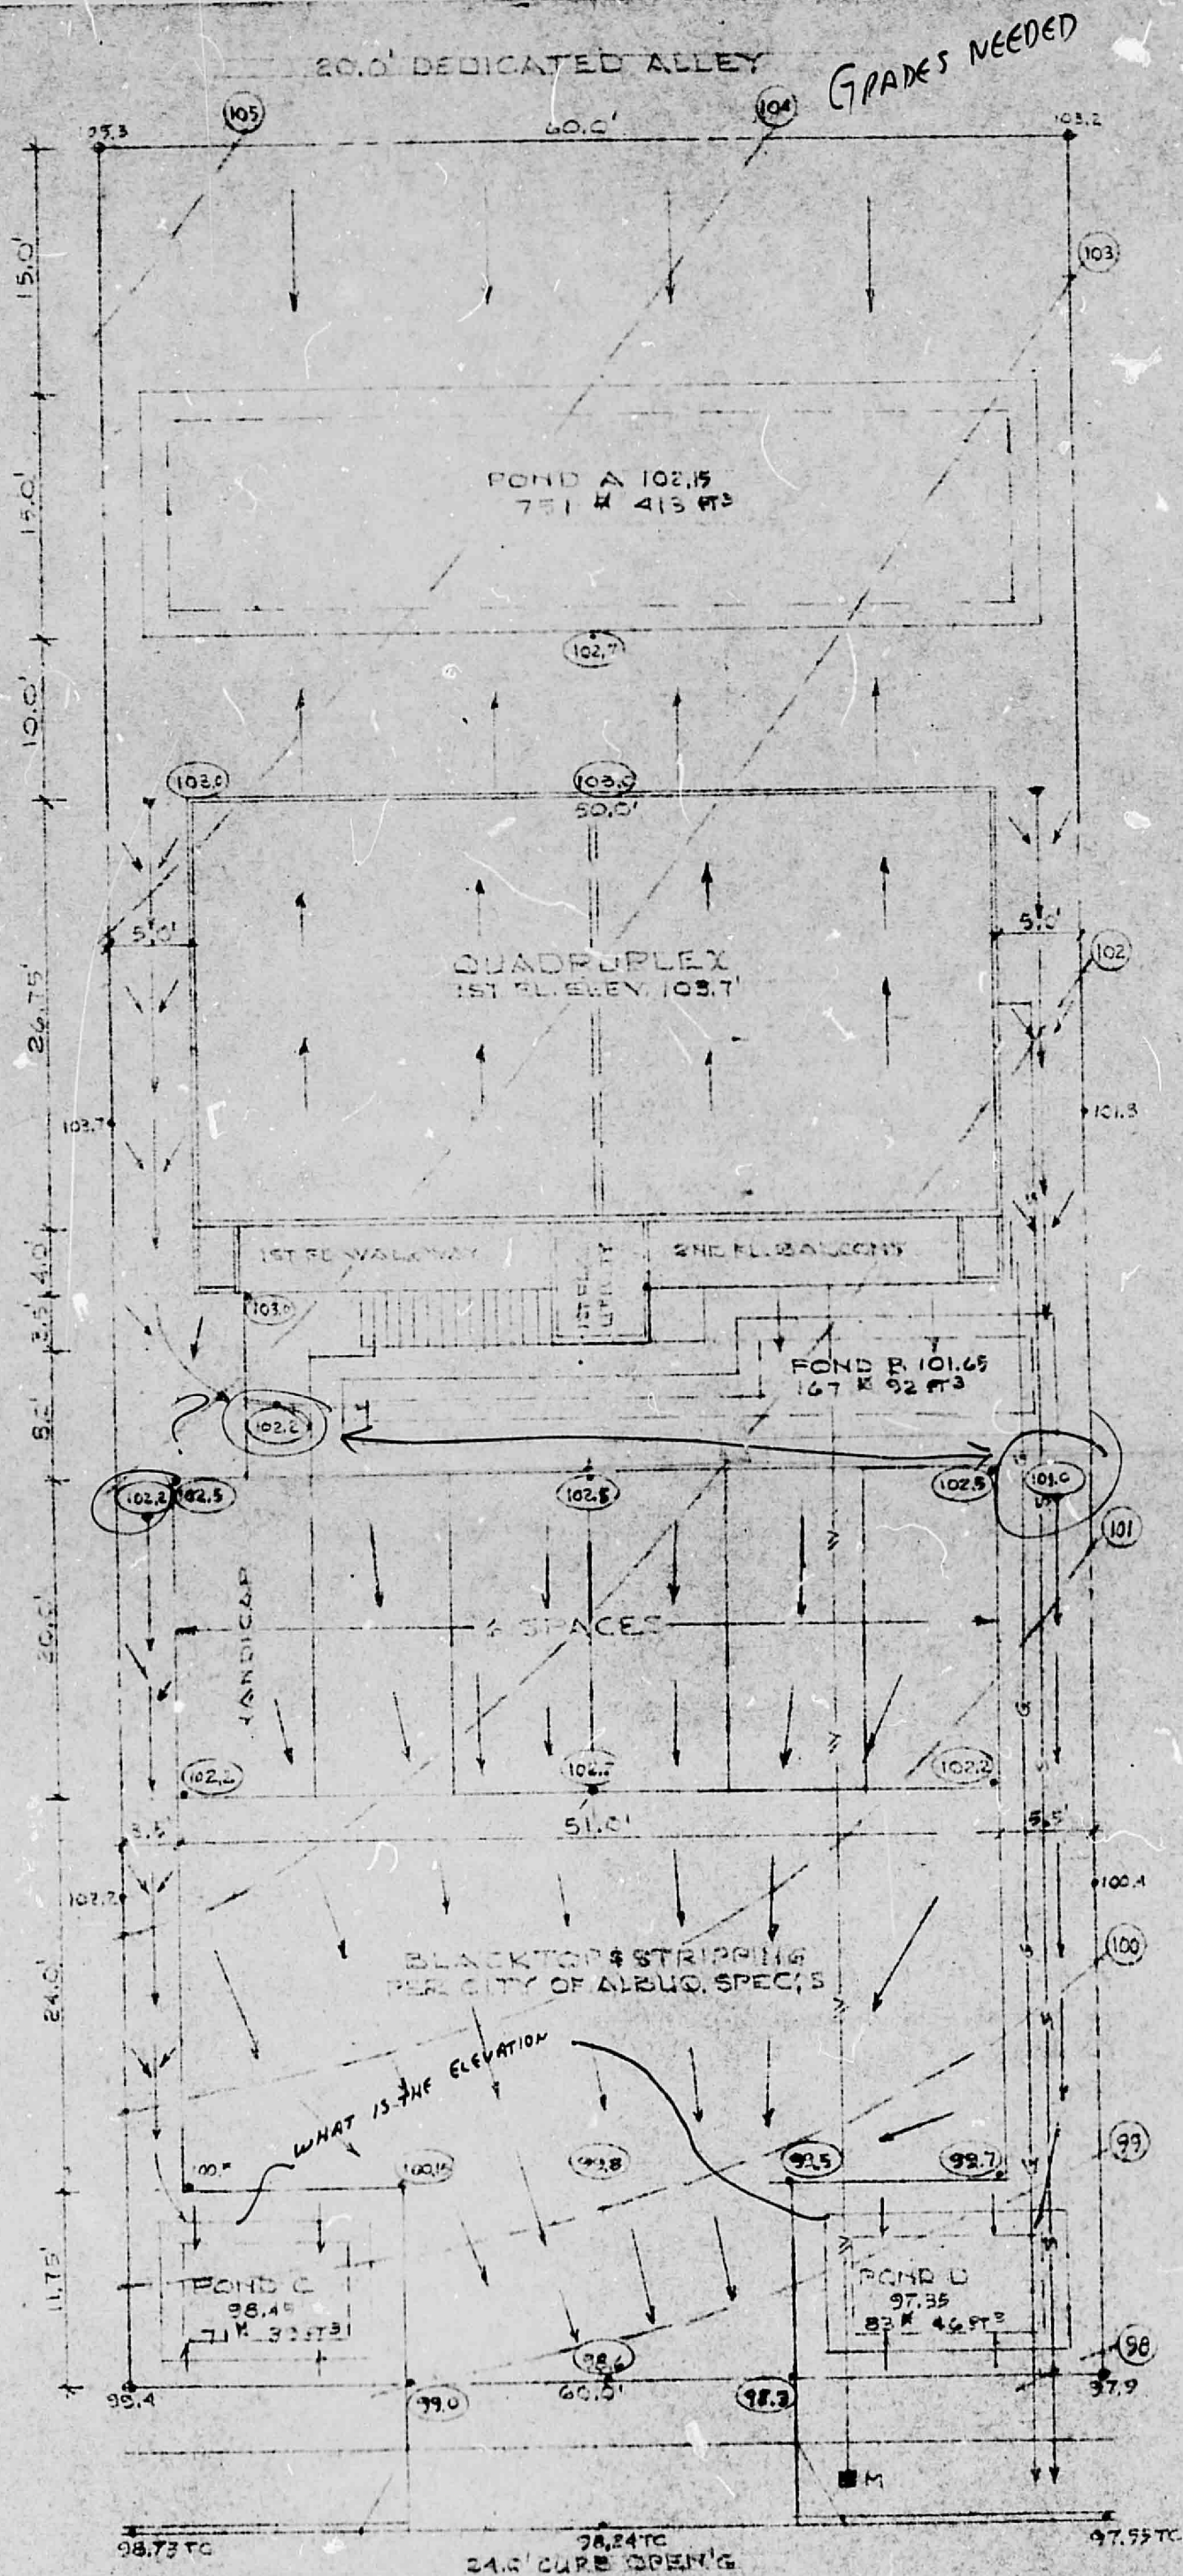

CHERRYWOOD PARK BLVD N.E.
SITE & DRAINAGE PLAN
 LOT #3
 BLK. 110
 GRANDVIEW HEIGHTS
 DRAWN BY: P.W. ROBINSON 9/26/78

PROP. LINE, SIDEWALK
 OR BLACKTOP
 2.5'
 3
 MAX 11
PERM. SECTION
 SCALE: 1"=2.0'

SEE DEPTH & ELEV. CALL.