



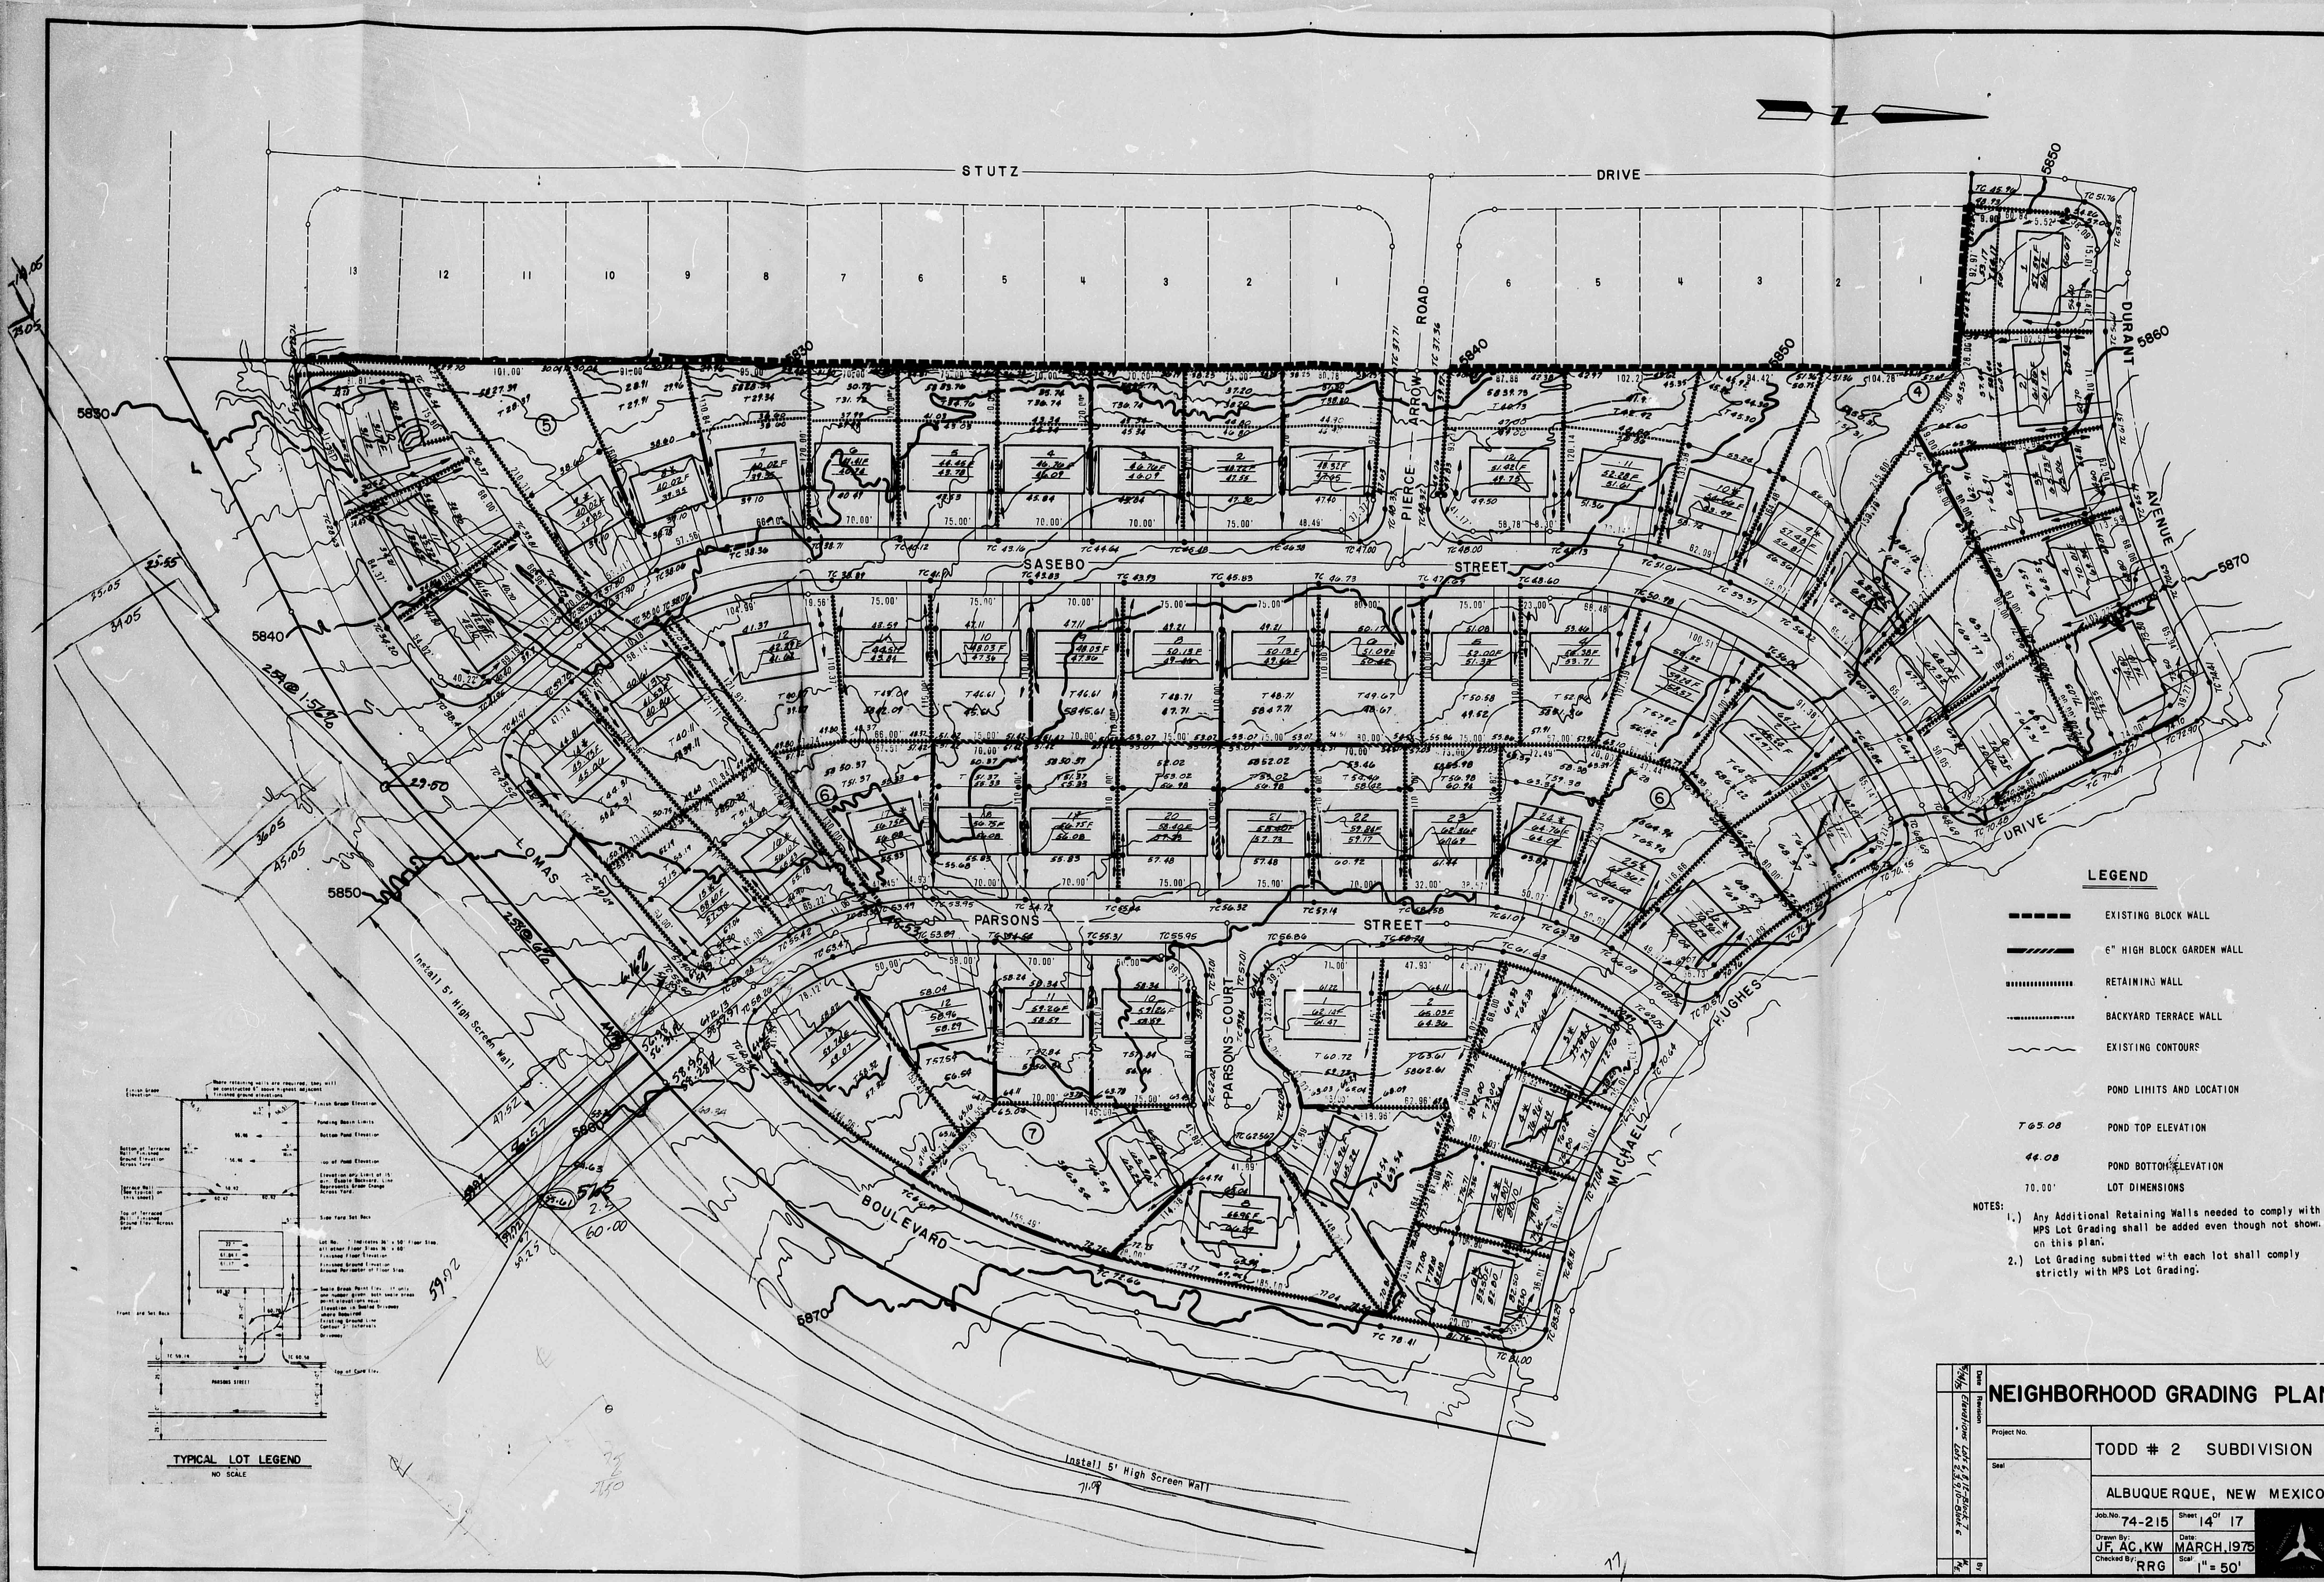

LEGEND

- EXISTING BLOCK WALL
- ===== 6" HIGH BLOCK GARDEN WALL
- RETAINING WALL
- BACKYARD TERRACE WALL
- EXISTING CONTOURS
- POND LIMITS AND LOCATION
- T 65.08 POND TOP ELEVATION
- 66.08 POND BOTTOM ELEVATION
- 70.00' LOT DIMENSIONS

NOTES:
 1.) Any Additional Retaining Walls needed to comply with MPS Lot Grading shall be added even though not shown on this plan.
 2.) Lot Grading submitted with each lot shall comply strictly with MPS Lot Grading.

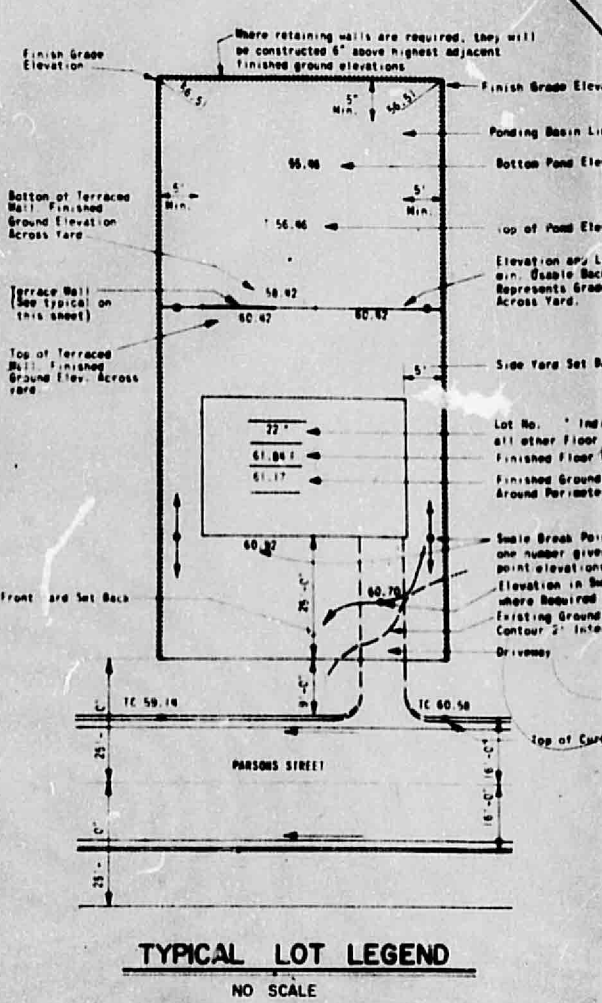



NEIGHBORHOOD GRADING PLAN	
Project No.	TODD # 2 SUBDIVISION
City	ALBUQUERQUE, NEW MEXICO
Job No.	4-215
Sheet	14 OF 17
Drawn By	J.F. AC. KW
Date	MARCH 1976
Checked By	RRG
Scale	1" = 50'

CITY OF ALBUQUERQUE
 THIS MICROFILM IS THE BEST
 POSSIBLE REPRODUCTION DUE
 TO THE POOR QUALITY OF THE
 ORIGINAL DOCUMENT

CITY OF ALBUQUERQUE

10' Drainage Channel
(See Plan & Profile
Sheet 13 and Detail
Sheet 10.)

Construct 4" apron slab from
bottom of drainage channel to
retaining wall

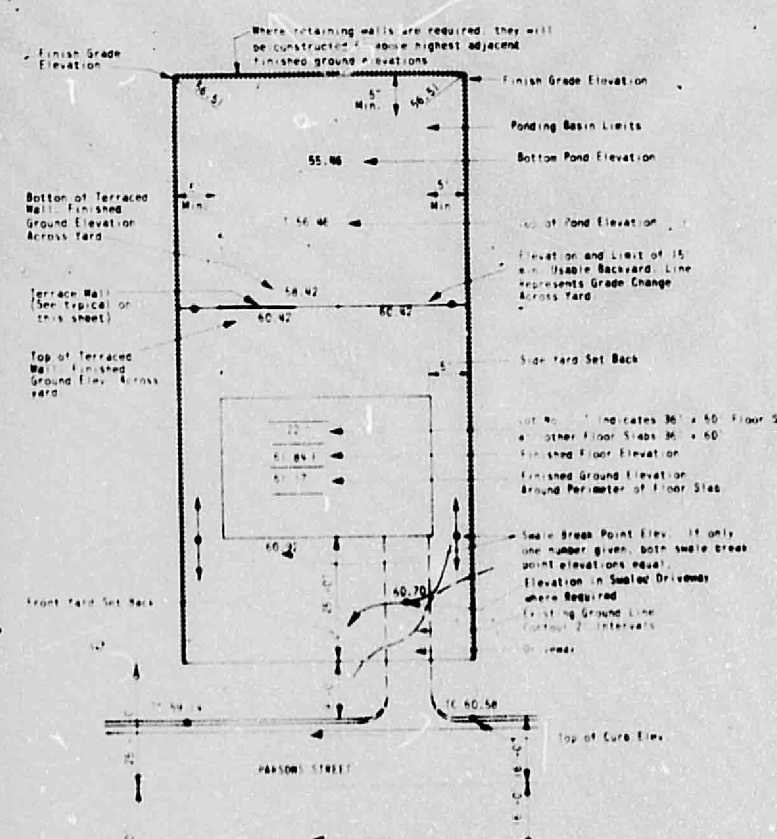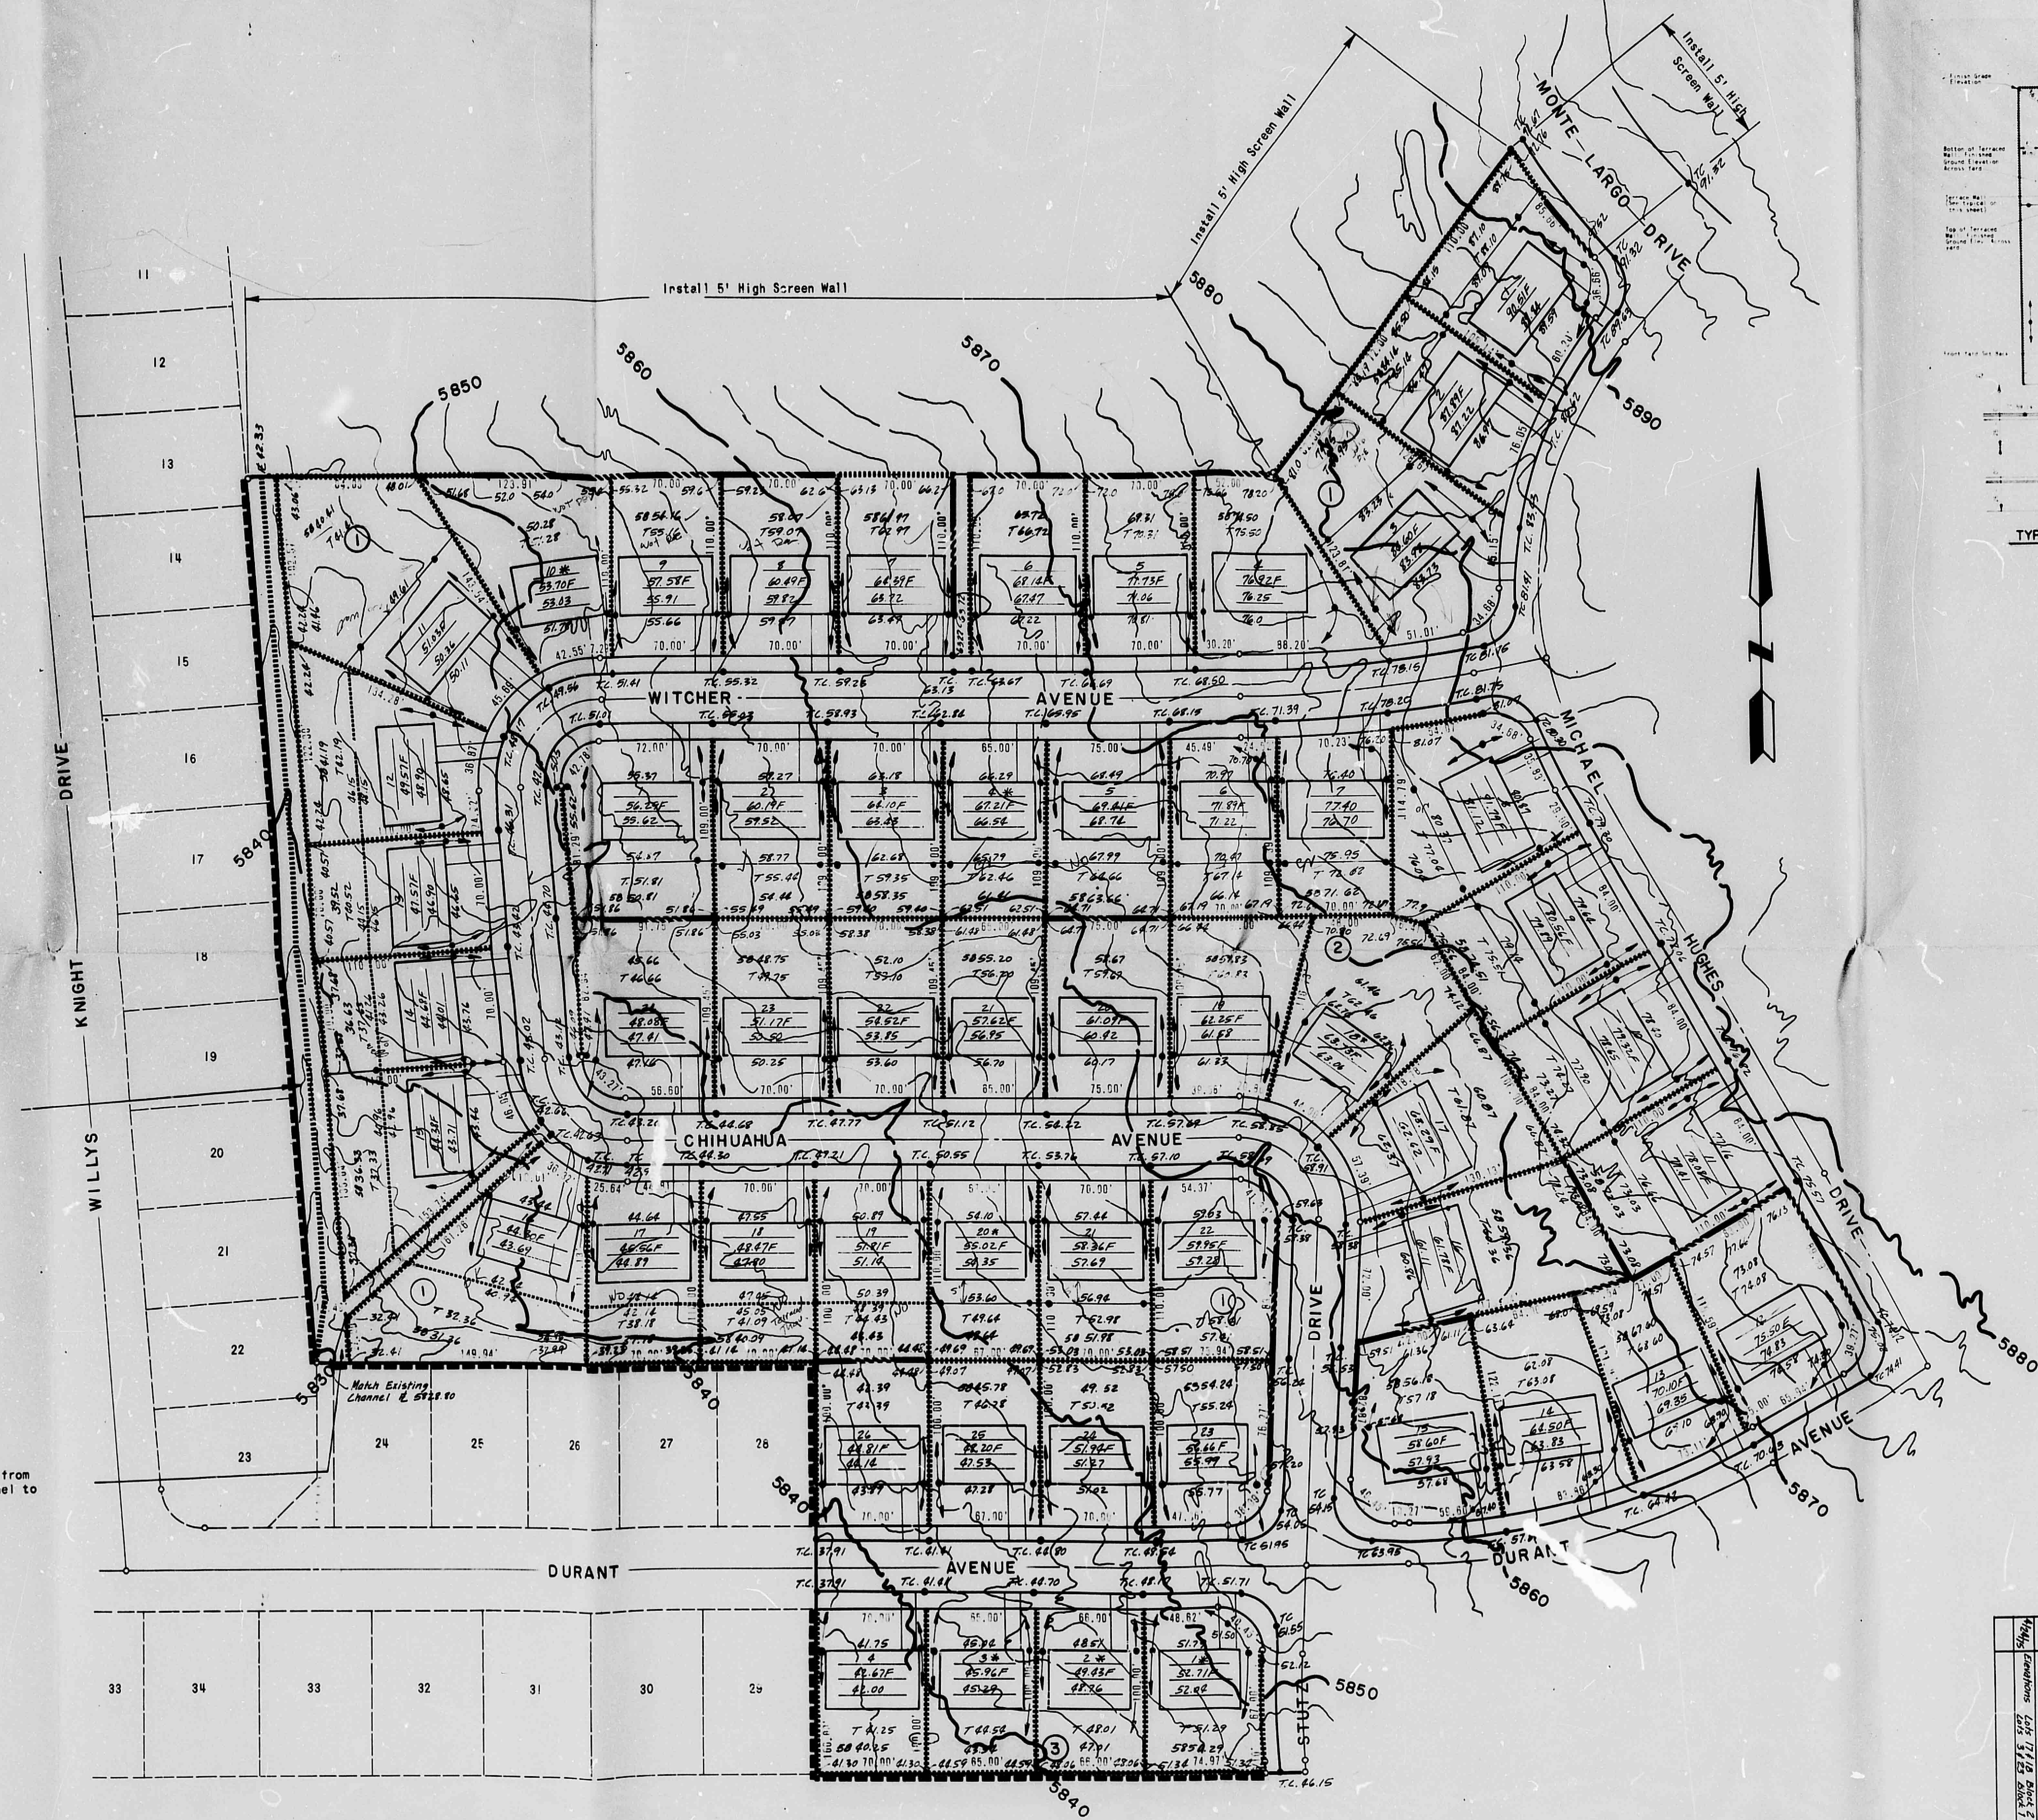

TYPICAL LOT LEGEND


LEGEND

- EXISTING BLOCK WALL
- ===== 6" HIGH BLOCK GARDEN WALL
- RETAINING WALL
- BACKYARD TERRACE WALL
- EXISTING CONTOURS
- POND LIMITS AND LOCATION
- 765.08 POND TOP ELEVATION
- 44.08 POND BOTTOM ELEVATION
- 70.00' LOT DIMENSIONS

- NOTES:
- 1.) Any Additional Retaining Walls needed to comply with MPS Lot Grading shall be added even though not shown on this plan.
 - 2.) Lot Grading submitted with each lot shall comply strictly with MPS Lot Grading.


NEIGHBORHOOD GRADING PLAN			
Project No.	TODD #2 SUBDIVISION		
City	ALBUQUERQUE, NEW MEXICO		
Job No.	74-215	Sheet	15 of 17
Drawn By	JFAC, KW	Date	MARCH, 1975
Checked By	RRG	Scale	1" = 50'

CITY OF ALBUQUERQUE
THIS MICROFILM IS THE BEST
POSSIBLE REPRODUCTION DUE
TO THE POOR QUALITY OF THE
ORIGINAL DOCUMENT

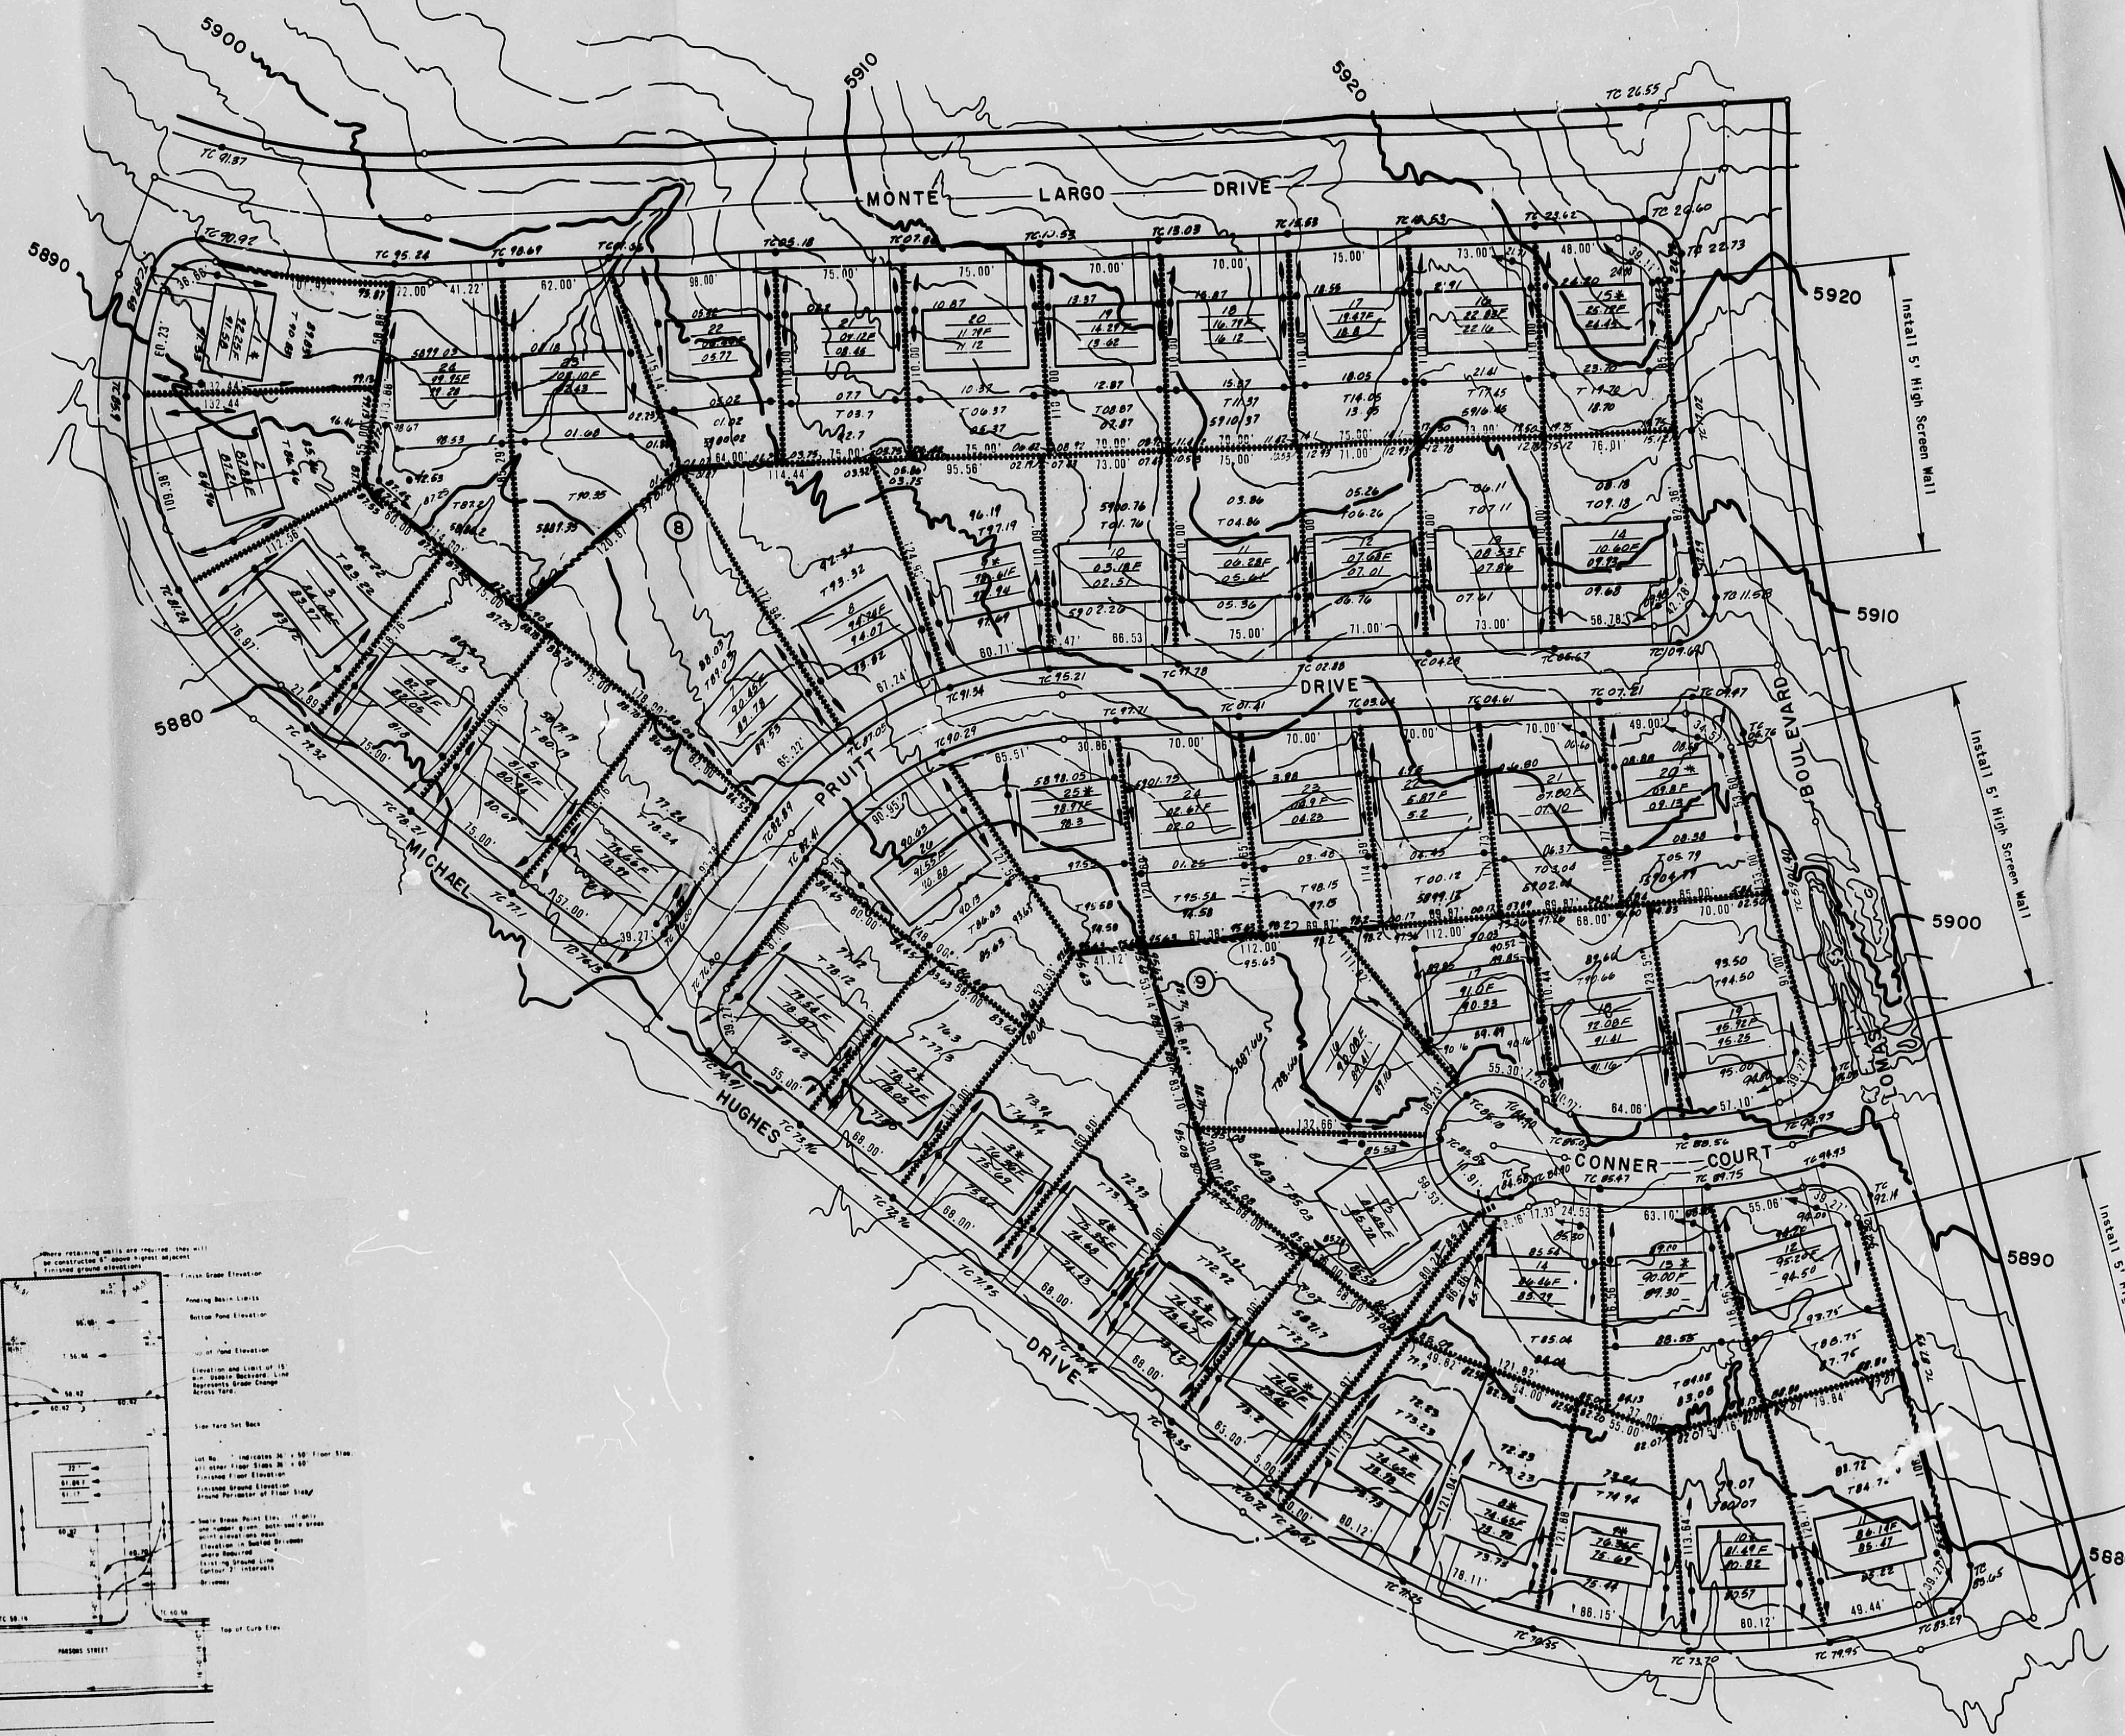

- LEGEND**
- EXISTING BLOCK WALL
 - 6" HIGH BLOCK GARDEN WALL
 - RETAINING WALL
 - BACKYARD TERRACE WALL
 - EXISTING CONTOURS
 - POND LIMITS AND LOCATION
 - T 65.08 POND TOP ELEVATION
 - 64.08 POND BOTTOM ELEVATION
 - 70.00' LOT DIMENSION


- NOTES:**
- 1.) Any Additional Retaining Walls needed to comply with MPS Lot Grading shall be added even though not shown on this plan.
 - 2.) Lot Grading submitted with each lot shall comply strictly with MPS Lot Grading.

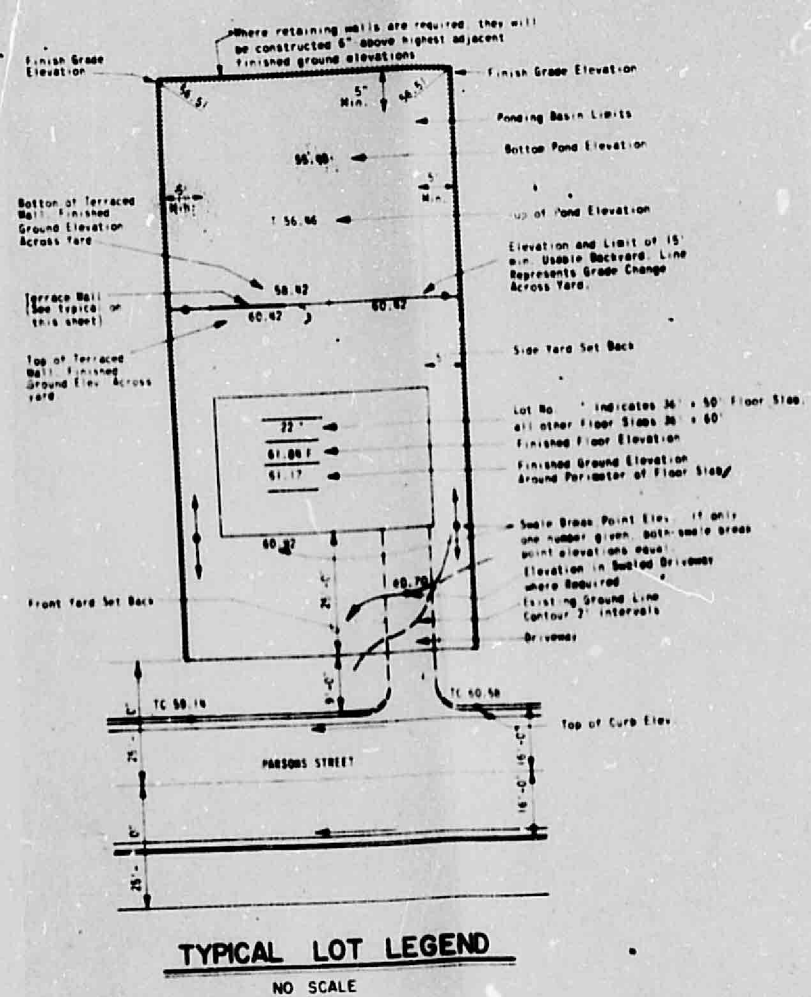

NEIGHBORHOOD GRADING PLAN	
Project No.	TODD # 2 SUBDIVISION
City	ALBUQUERQUE, NEW MEXICO
Job No.	74-215
Sheet	16 OF 17
Drawn By	JF AC, KW
Checked By	RRG
Date	MARCH 1975
Scale	1" = 50'

CITY OF ALBUQUERQUE
THIS REPRODUCTION IS THE BEST
POSSIBLE REPRODUCTION DUE
TO THE POOR QUALITY OF THE
ORIGINAL DOCUMENT

CITY OF ALBUQUERQUE

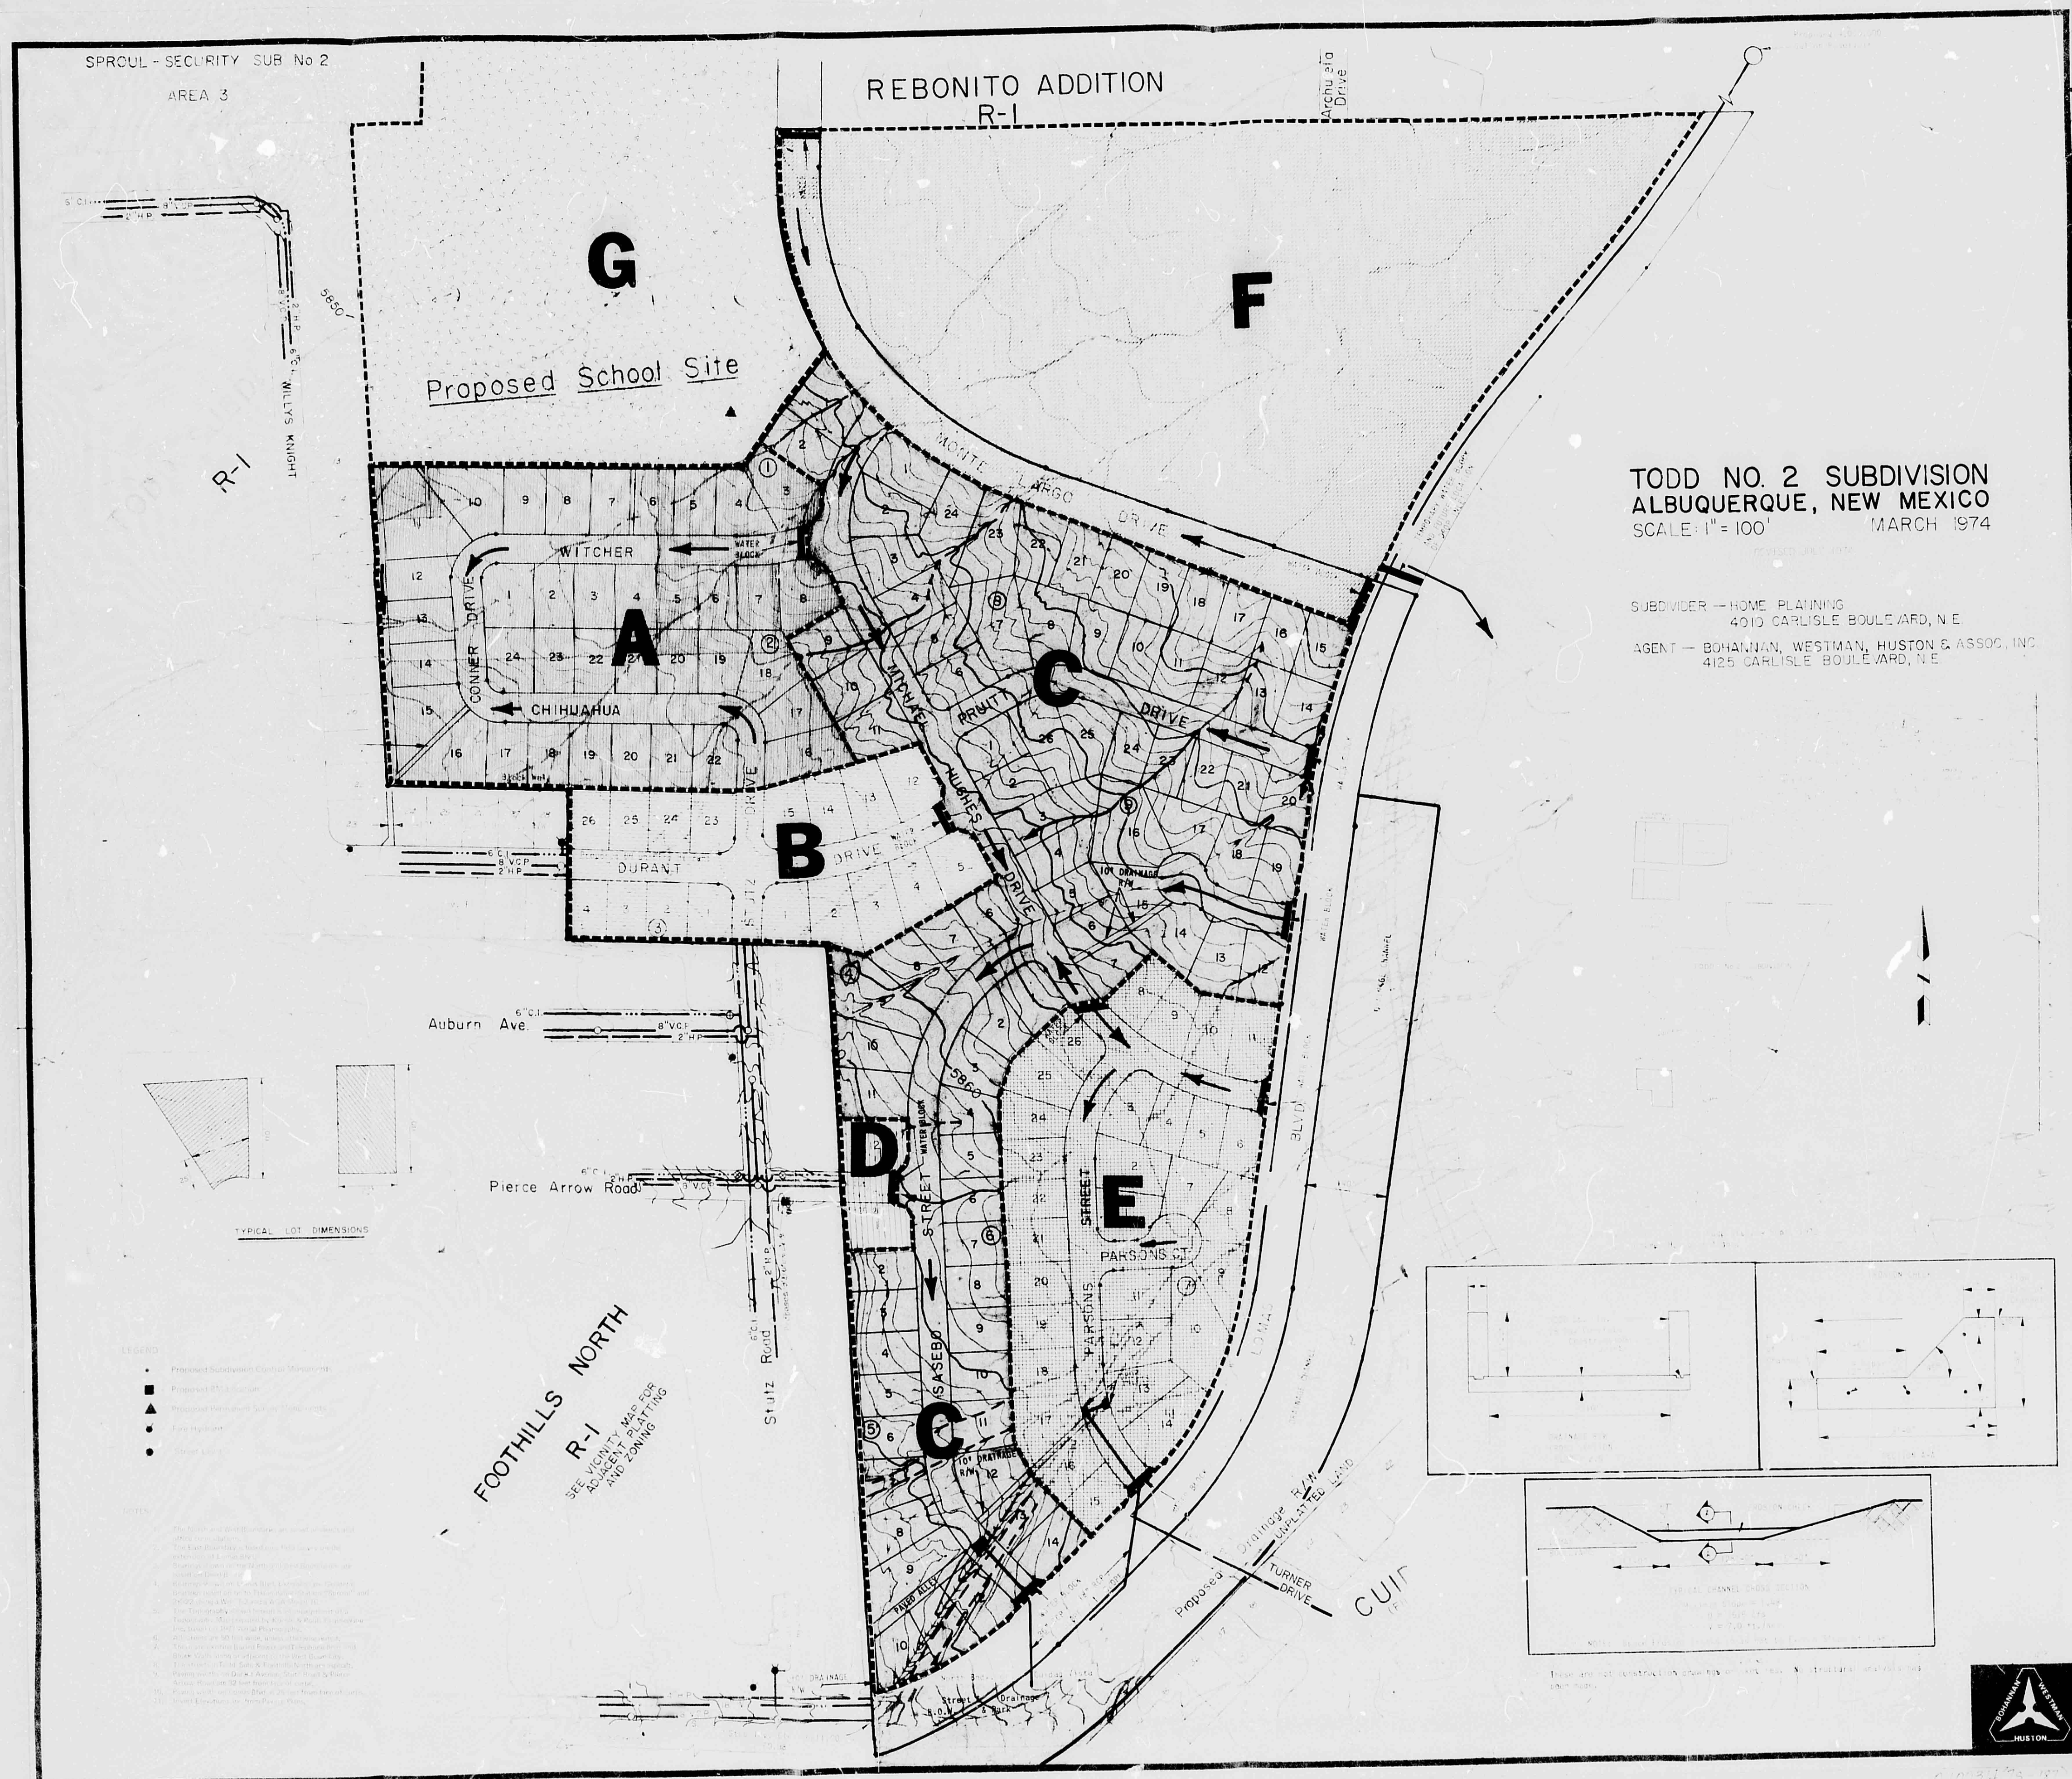

CITY OF ALBUQUERQUE
 THIS MESSAGE IS THE BEST
 POSSIBLE REPRODUCTION OF THE
 ORIGINAL DOCUMENT
 TO THE POOR QUALITY OF THE

