
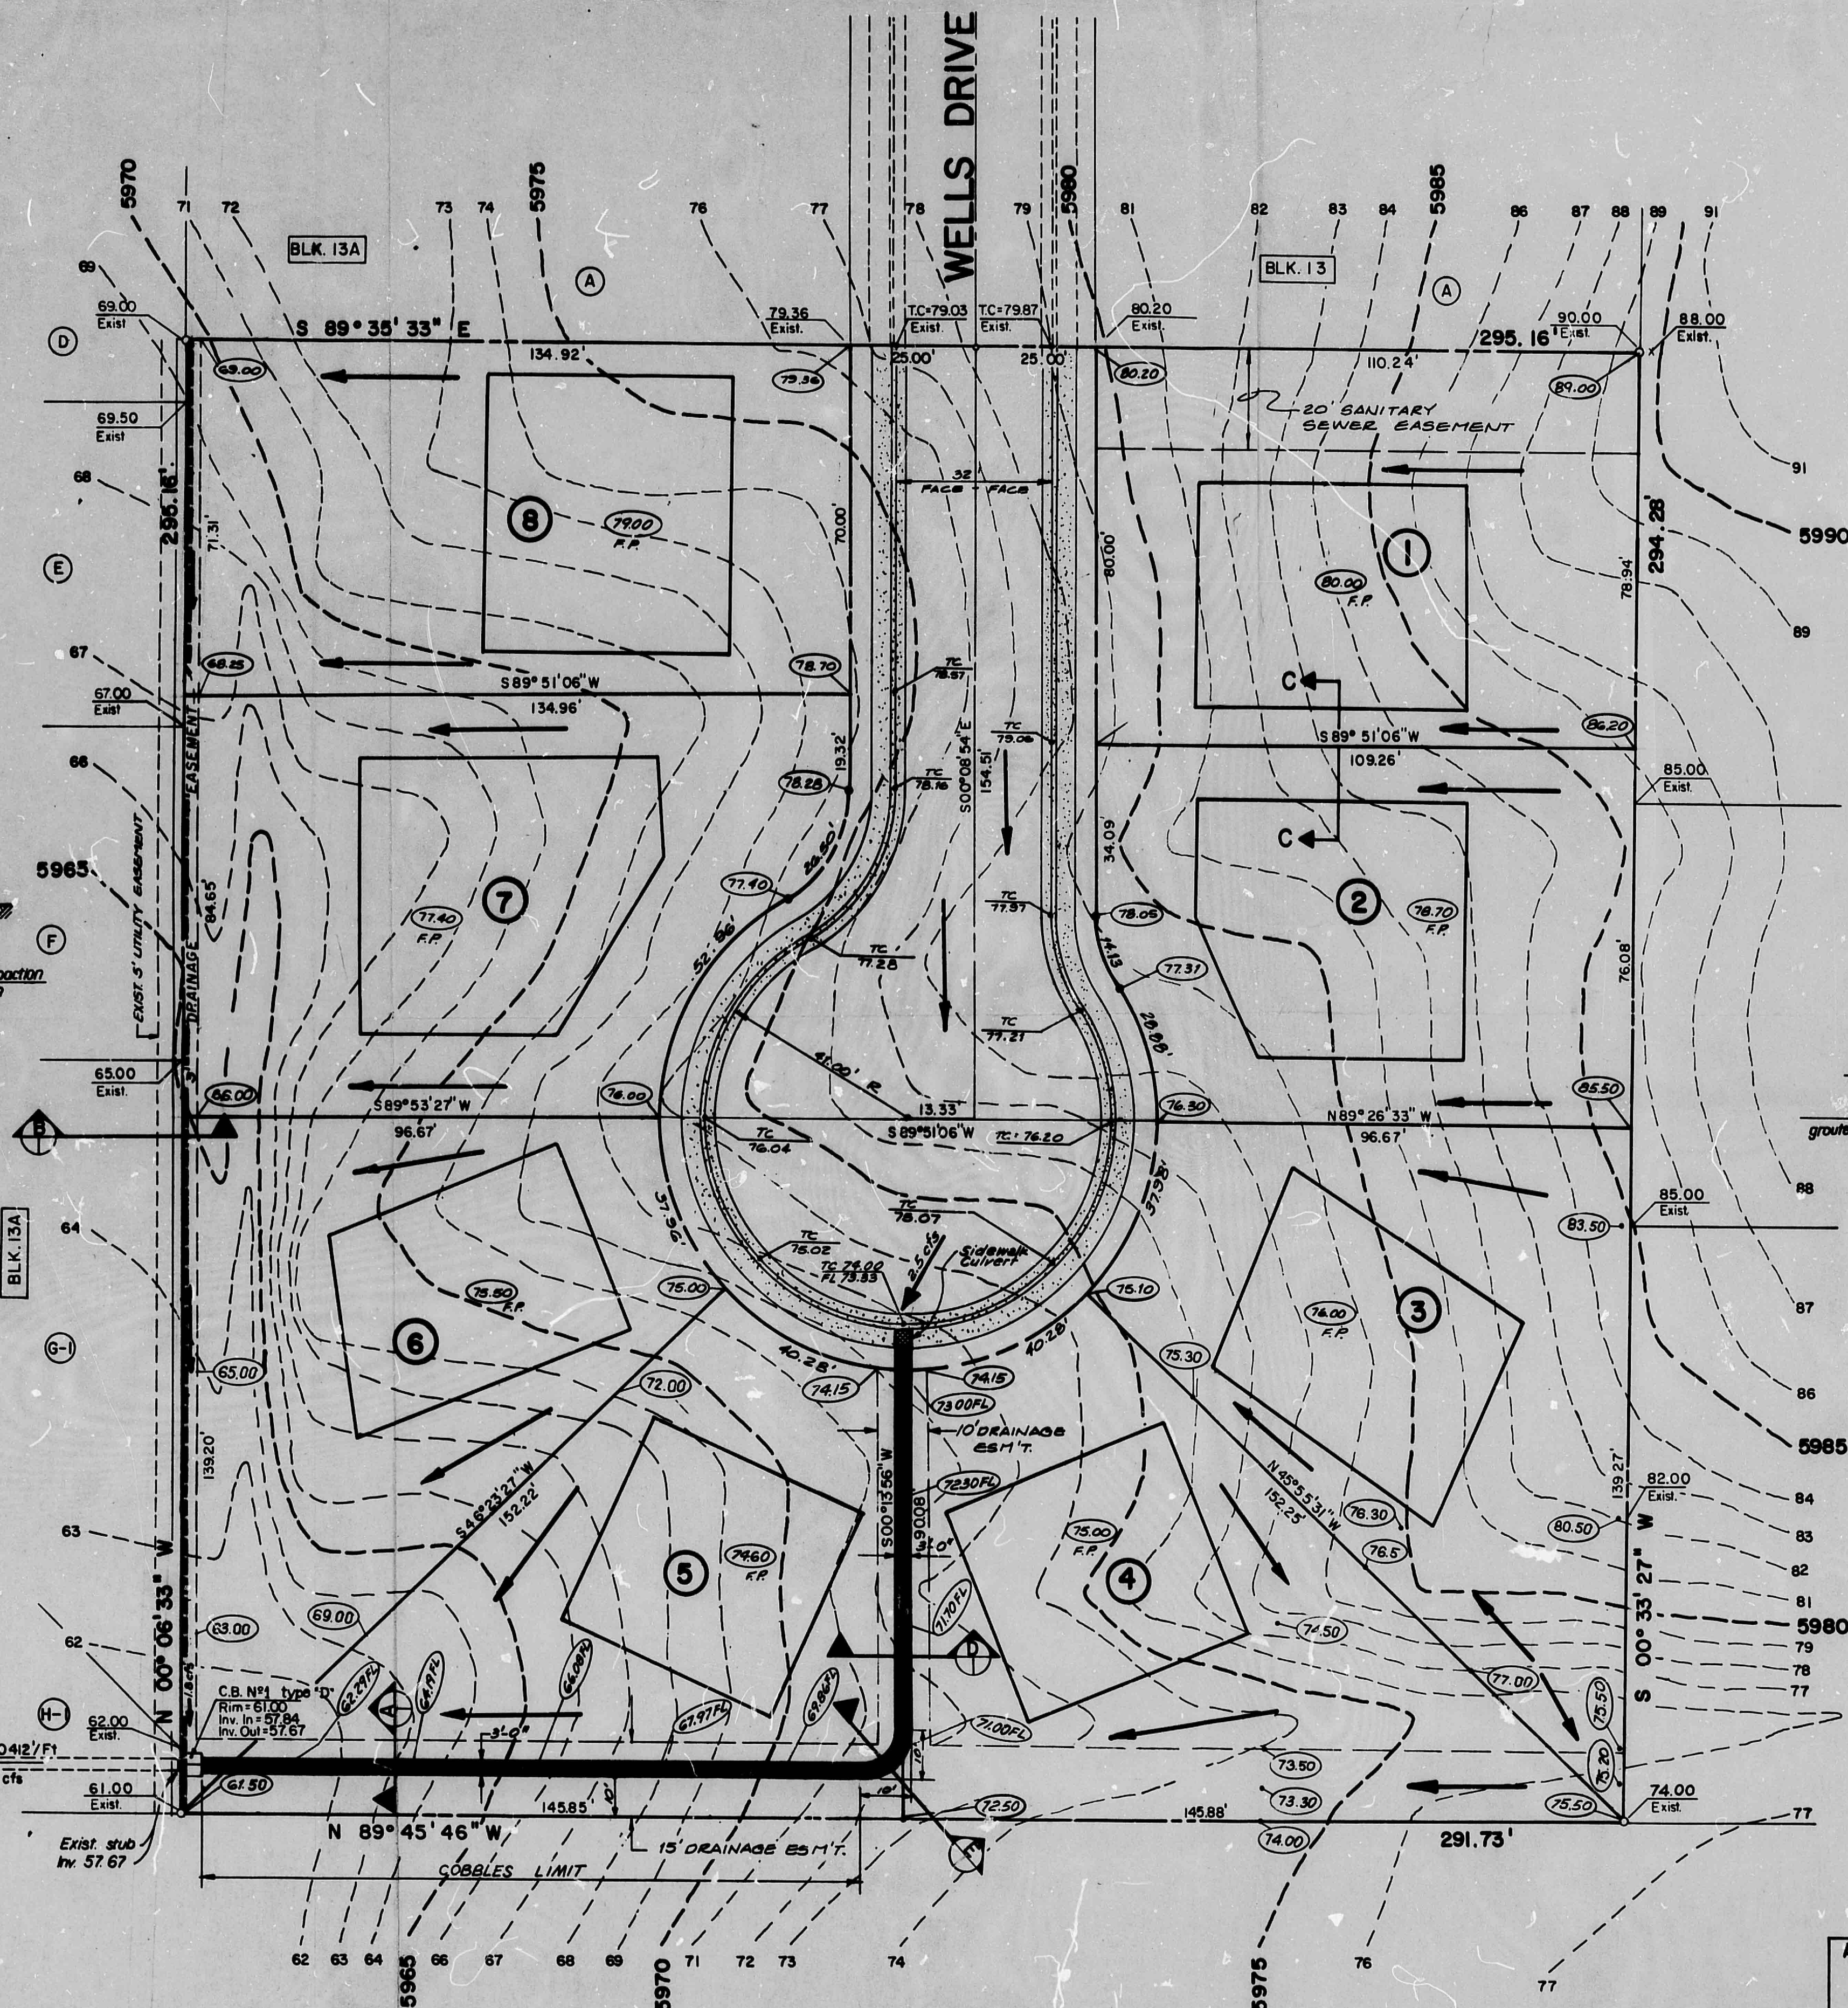
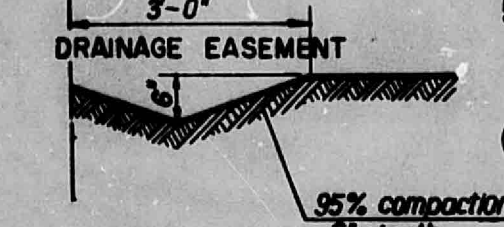



SCALE: 1"=20'

### SECTION B


Temporary erosion control berm  
(During Construction Phase)

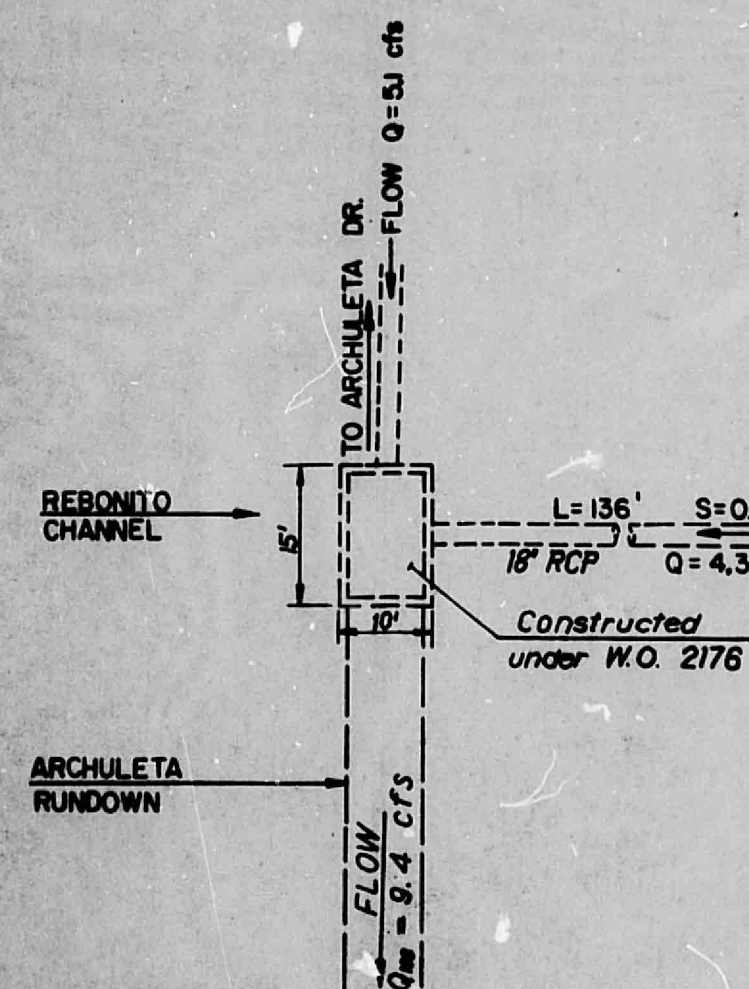

### TYPICAL SECTION C-C

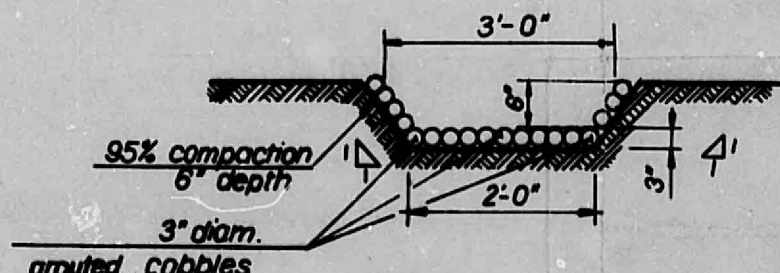

### SECTION D & A

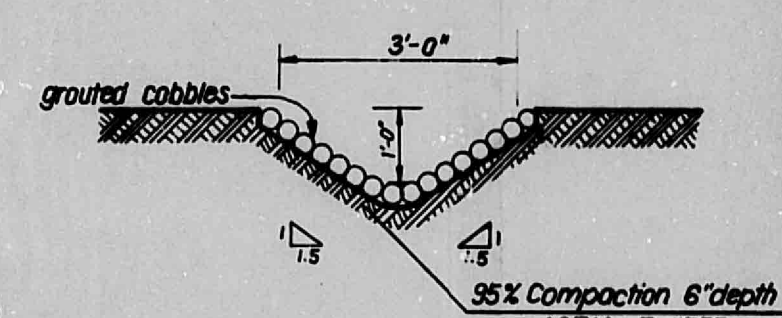

### SECTION E




### Note:

Existing spots correspond to proposed and exist. subdivision grading plans.

NOTE: Contractor is responsible for obtaining a Topsoil Disturbance Permit from the Environmental Health Department.

### LEGEND

- 85.00 Proposed Spots Elev.
- Flow Arrows
- Type "D" Catch Basin COA STD K-6
- 85.00 Proposed Finish Pad Elev.
- 78.00 Proposed Top of Curb Elev.
- 75.00 Exist. Spot Elev.
- 3' Channel
- Sidewalk Culvert

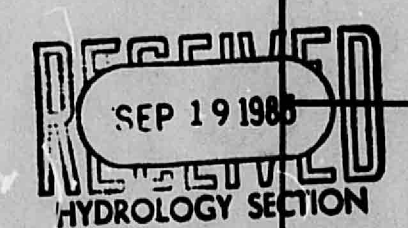

### EXHIBIT III

| TITEL: SUMMIT HILLS GRADING & DRAINAGE PLAN |             |              |              |             |
|---------------------------------------------|-------------|--------------|--------------|-------------|
| APPROVALS                                   | ENGINEER    | DATE         | APPROVALS    | ENGINEER    |
| City Engineer                               |             |              | Liquid Waste |             |
| A.C.E.-Design                               |             |              | Traffic      |             |
| A.C.E.-Hydrology                            |             |              | Water        |             |
| DRAWING NO.                                 | J-23        | SHEET 3 OF 5 | MAP NO.      |             |
| DESIGNED BY                                 | JES, E.L.G. | DATE 7/85    | CHECKED BY   | LEE, D.A.S. |
| DRAWN BY                                    |             | DATE 7/85    | RECORDED BY  |             |
| DATE                                        |             |              | FILED        |             |

APPROVED FOR ROUGH GRADING (+1.0')  
HYDROLOGY DATE