


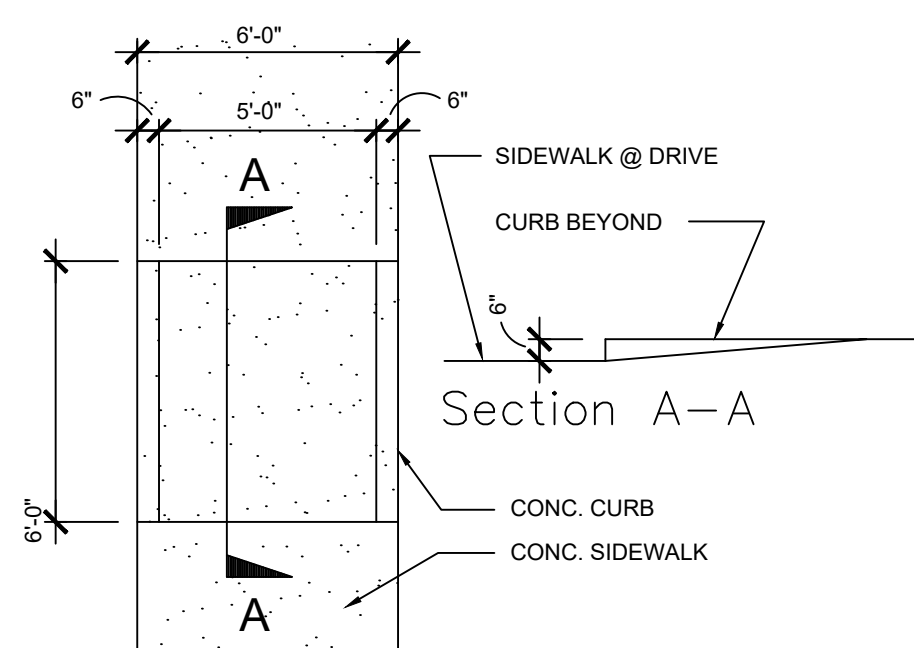

N.T.S.



Approved for access by the Solid Waste Department.
All containers must be made accessible for pick up
between the hours of 5AM and 8PM.
Reviewer: Herman Gallegos
Date: 11-01-23



PAVEMENT MARKING

N.T.S.

1 SITE DIMENSIONS PLAN
SCALE: 1" = 20'-0"



IT IS THE CLIENT'S RESPONSIBILITY PRIOR TO OR DURING CONSTRUCTION TO NOTIFY THE ARCHITECT IN WRITING OF ANY PERCEIVED ERRORS OR OMISSIONS IN THE PLANS AND SPECIFICATIONS OF WHICH A CONTRACTOR THOROUGHLY KNOWLEDGEABLE WITH THE BUILDING CODES AND METHODS OF CONSTRUCTION SHOULD REASONABLY BE AWARE. WRITTEN INSTRUCTIONS ADDRESSING SUCH PERCEIVED ERRORS OR OMISSIONS SHALL BE RECEIVED FROM THE ARCHITECT PRIOR TO THE CLIENT OR CLIENTS SUBCONTRACTORS PROCEEDING WITH THE WORK. THE CLIENT WILL BE RESPONSIBLE FOR ANY DEFECTS IN CONSTRUCTION IF THESE PROCEDURES ARE NOT FOLLOWED.

Project :

NEW
CONSTRUCTION
FOR

9101 CENTRAL
AVENUE NW

ALBUQUERQUE
NEW MEXICO

ALEXANDER
FINALE
ARCHITECT

1020 123rd Avenue NE
Lake Stevens, WA 98258
(206) 945-2588
alexfinale@msn.com

Liscense Stamp :



Project Contact : Alexander Finale
Phone : 206-945-2588
Fax :
E-Mail : alexfinale@msn.com

Principal In Charge :	Alexander Finale
NM License No. :	003589
NY License No. :	037793
TX License No. :	025305

Sheet Title :
Site Plan & Details

Sheet No. :

TCL