



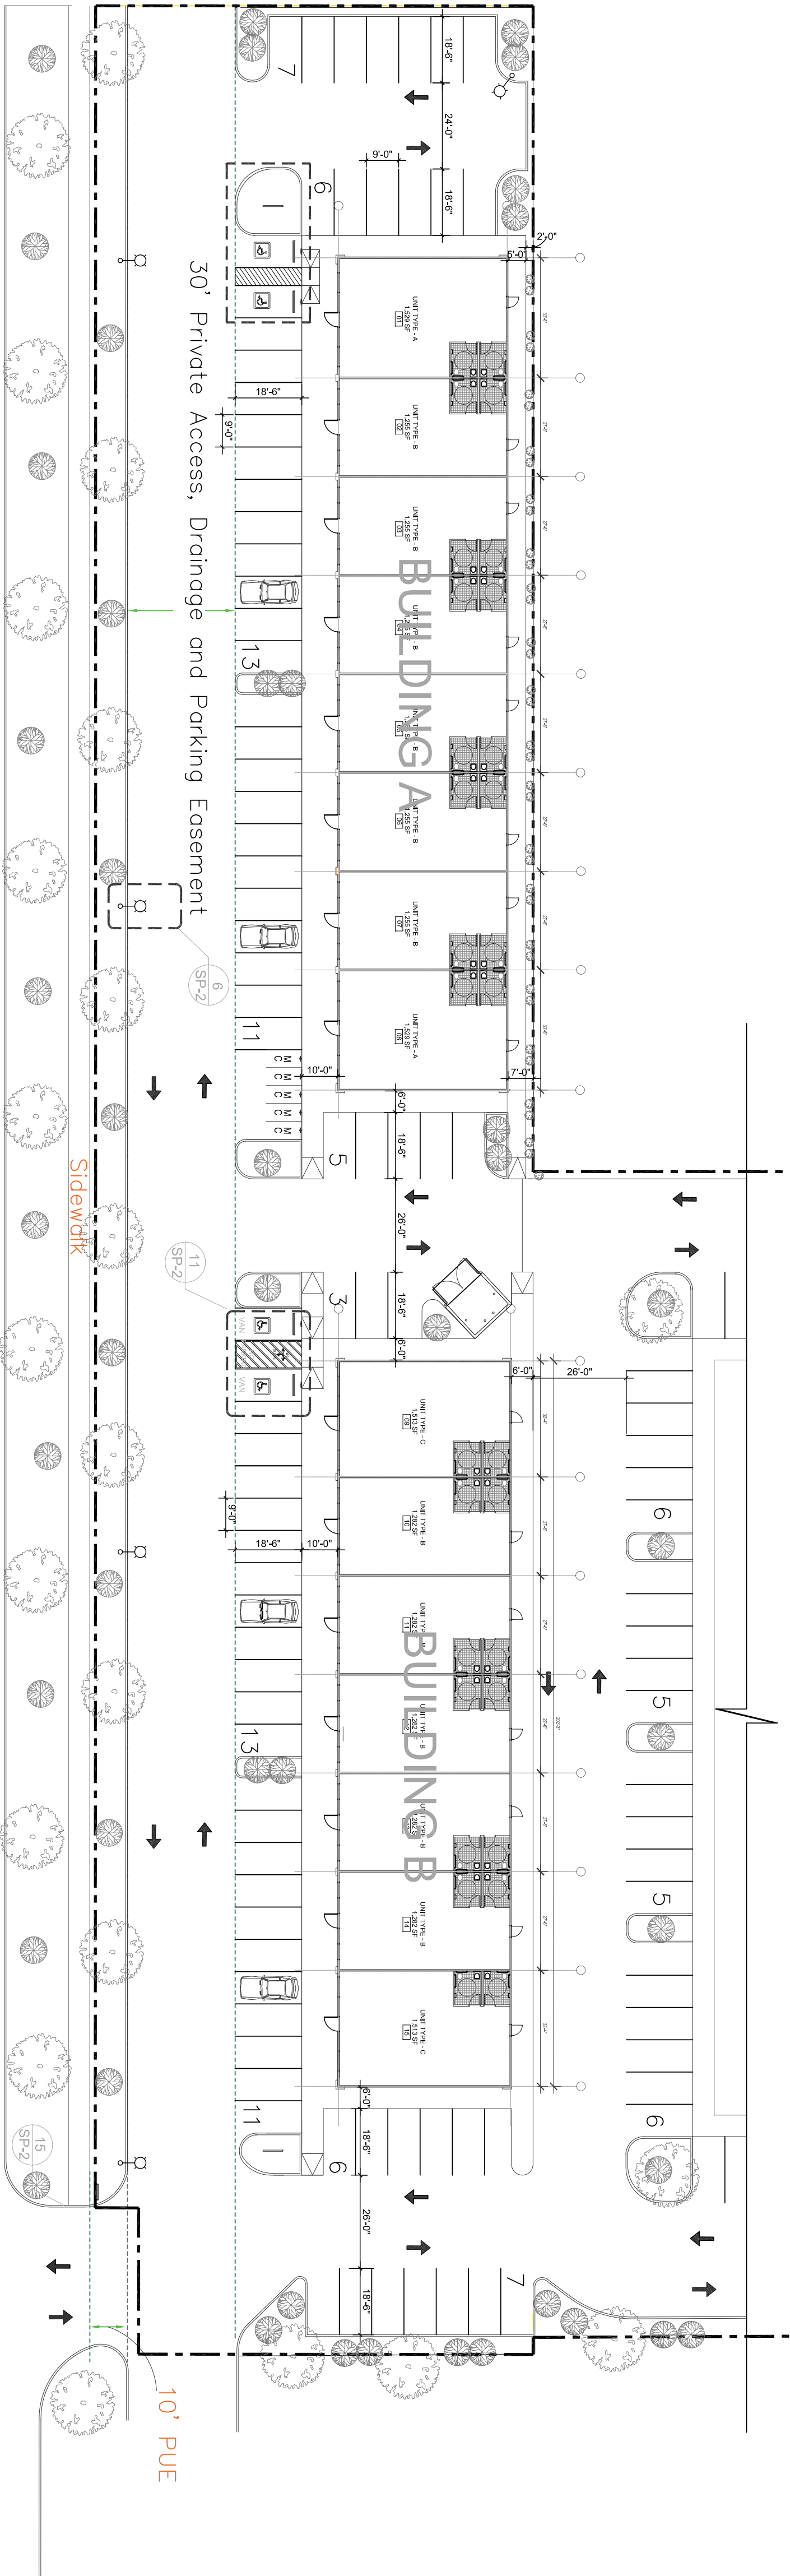

Unser Boulevard

SITE PLAN

SCALE: 1:30

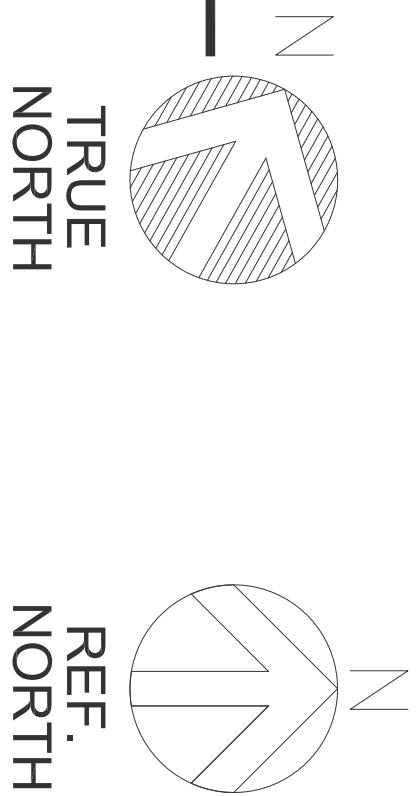

SITE PLAN

Afra Construction & Design

2501 Yale Blvd SE, Suite 102
Albuquerque, New Mexico 87106
Tel: 505.241.1245
Fax: 505.241.1247

Bluewater Galleria

531 Silver Creek Rd NW
Albuquerque New Mexico 87121

REV	DATE	DESCRIPTION	APP'D

SP-1