



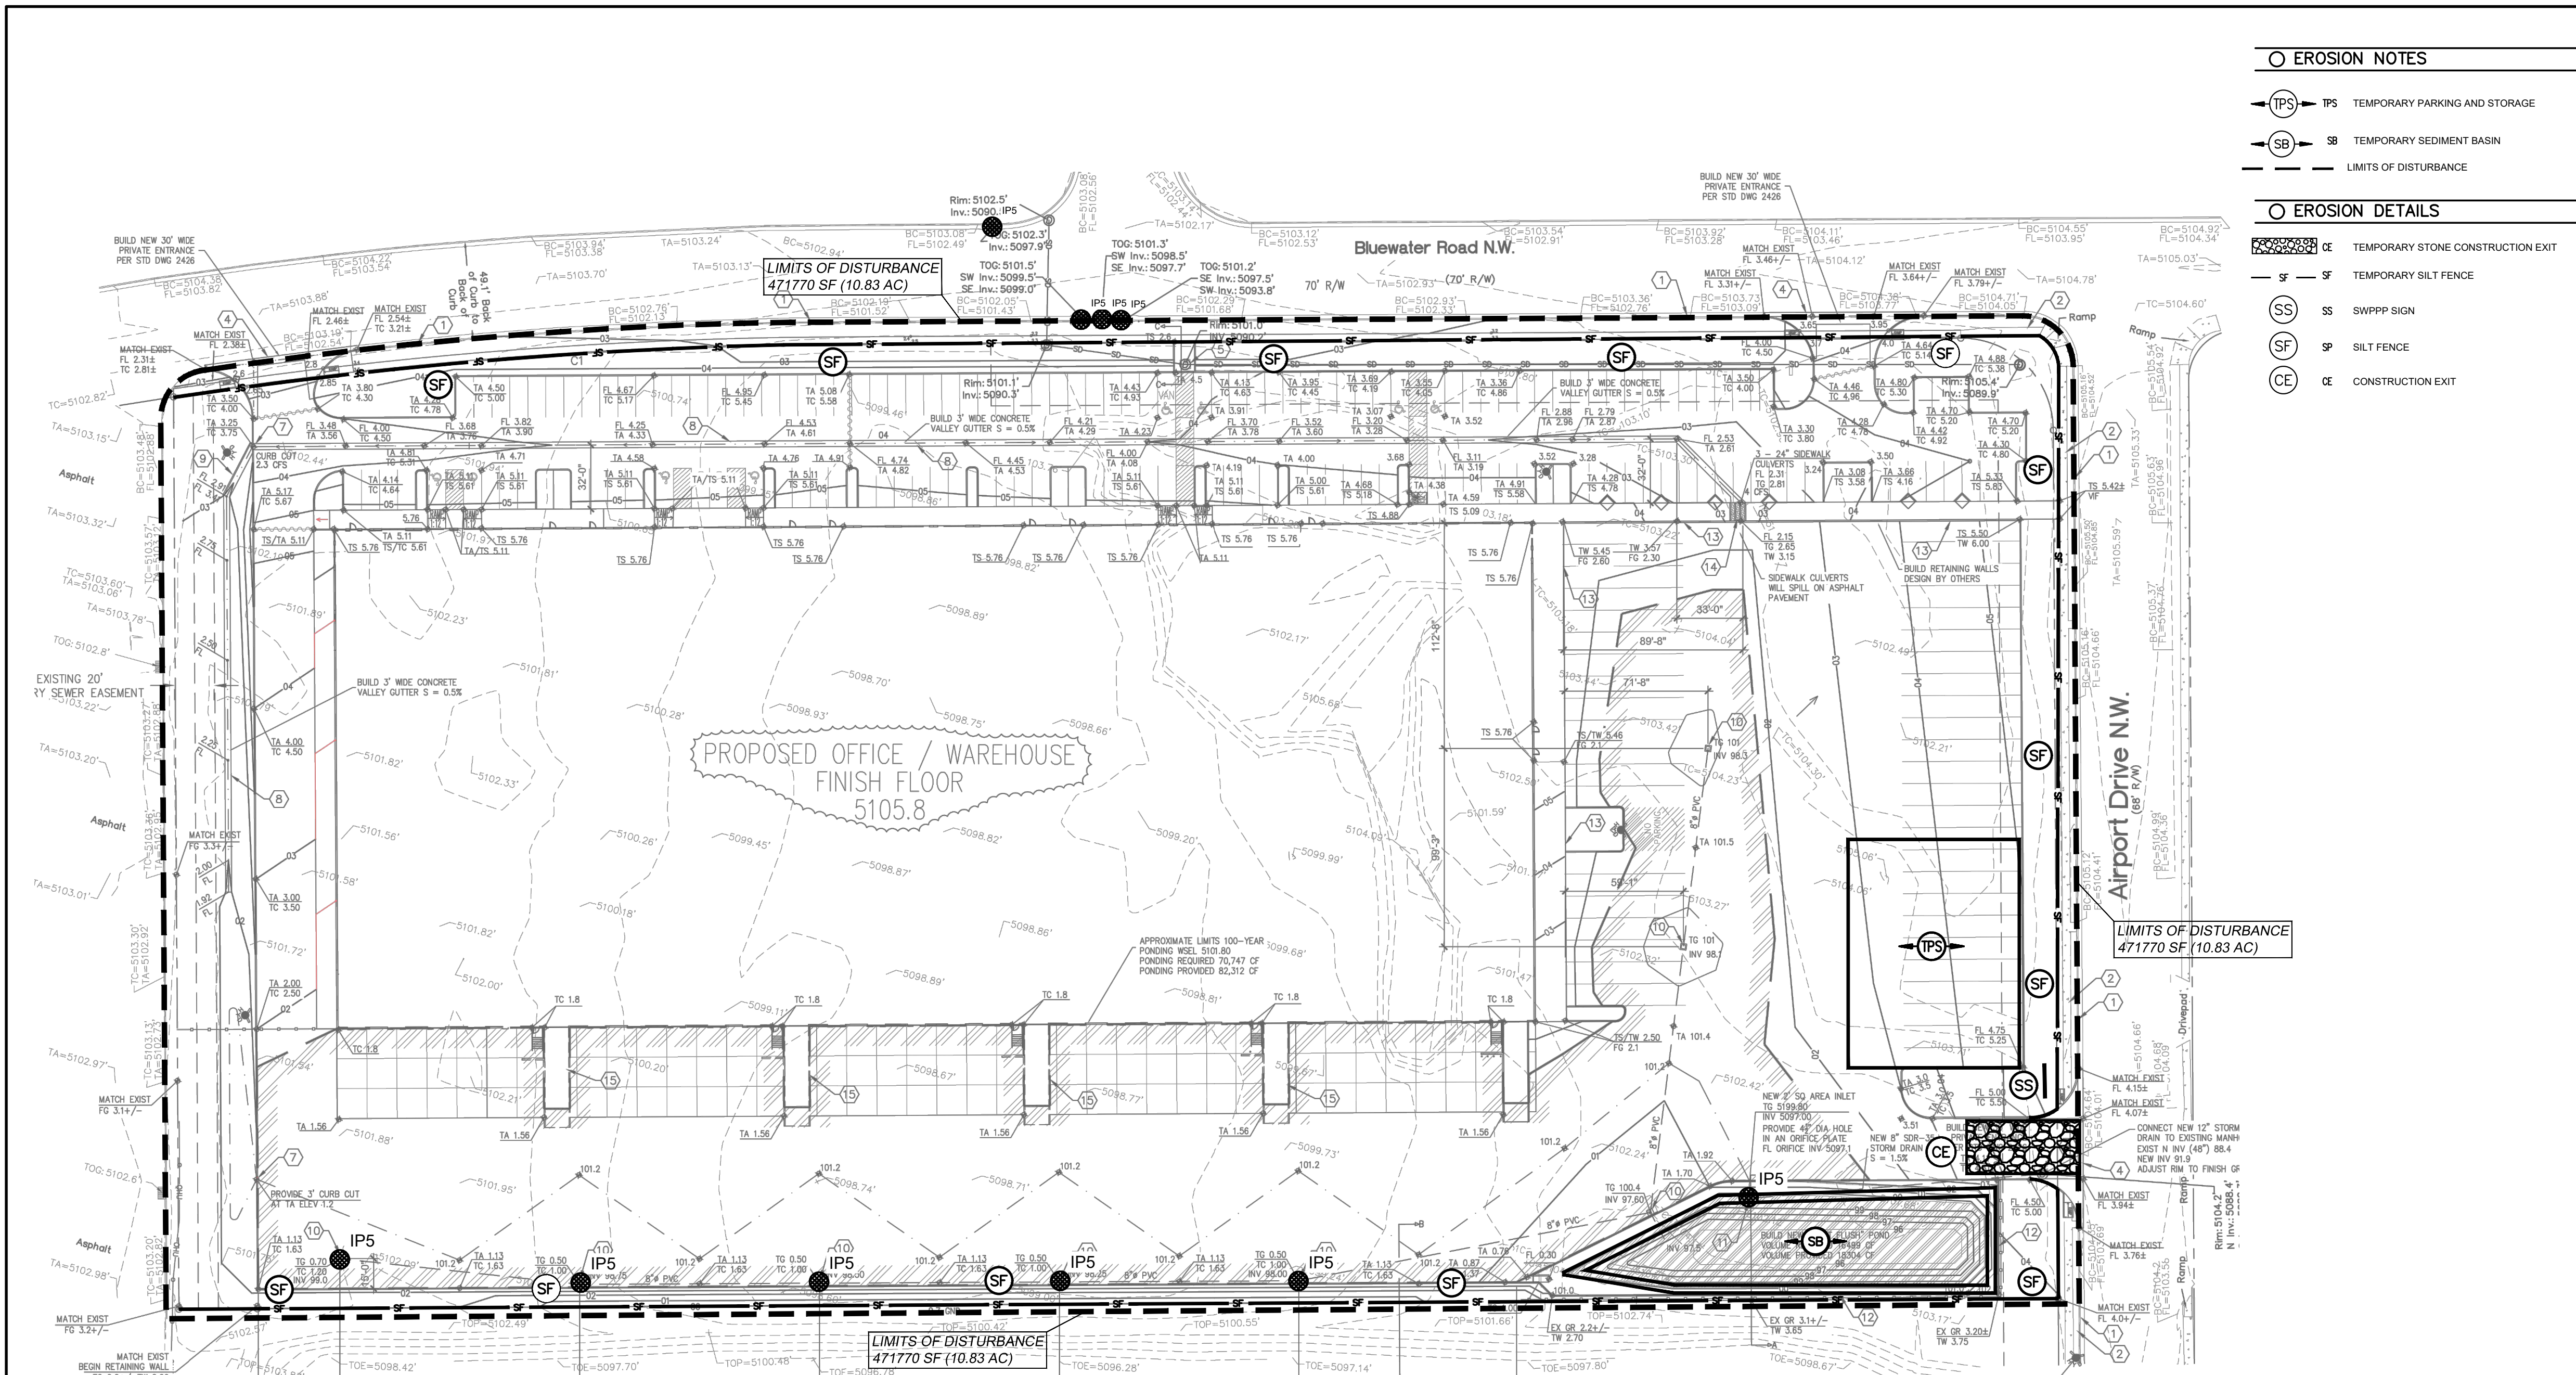

- EROSION NOTES**
- (TPS) TPS TEMPORARY PARKING AND STORAGE
 - (SB) SB TEMPORARY SEDIMENT BASIN
 - LIMITS OF DISTURBANCE
- EROSION DETAILS**
- CE TEMPORARY STONE CONSTRUCTION EXIT
 - SF TEMPORARY SILT FENCE
 - SS SWPPP SIGN
 - SF SILT FENCE
 - CE CONSTRUCTION EXIT

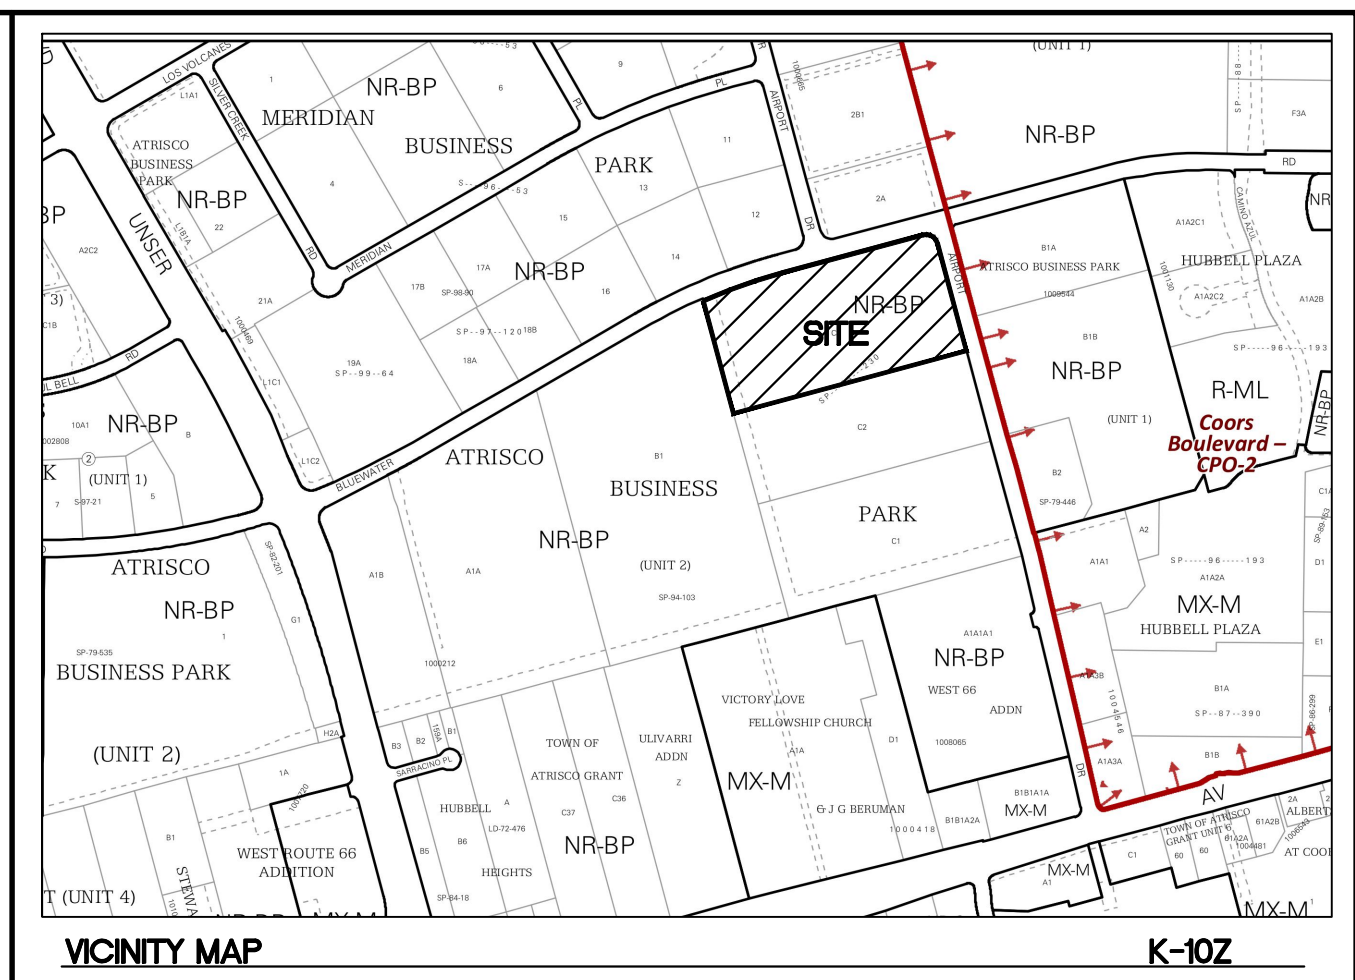

SEQUENCE OF CONSTRUCTION:

1. ESTABLISH STABILIZED CONSTRUCTION ENTRANCE/EXIT
2. POST PUBLIC SWPPP NOTICE PER DETAIL
3. INSTALL PERIMETER SILT FENCING AND OFFSITE INLET PROTECTION
4. CONTACT SWPPP COMPLIANCE INSPECTOR FOR APPROVAL OF BMP'S
5. CONSTRUCT TEMPORARY SEDIMENT BASIN. PROVIDE POSITIVE DRAINAGE TOWARDS TEMPORARY SEDIMENT BASIN FOR DURATION OF PROJECT
6. BEGIN GRUBBING AND MASS GRADING
7. BEGIN UNDERGROUND STORM DRAINAGE AND UTILITIES INFRASTRUCTURE
8. INSTALL ONSITE INLET PROTECTION AS INLETS ARE CONSTRUCTED. (INLET PROTECTION MAY BE REQUIRED TO CHANGE BMP'S AS SITE PROGRESS DICTATES)
9. START BUILDING FOUNDATION AND VERTICAL STRUCTURE
10. PROVIDE TEMPORARY/PERMANENT STABILIZATION MEASURES AS AREAS ARE COMPLETED OR LEFT INACTIVE FOR 14 DAYS
11. INSTALL LANDSCAPING
12. CONTACT SWPPP COMPLIANCE INSPECTOR FOR APPROVAL TO FILE NOTICE OF TERMINATION (NOT).

GROUND COVER (PRE-CONSTRUCTION):

THE UNDISTURBED AND PRE-CONSTRUCTION GROUND COVER CONSISTS OF UNCOMPACTED SOIL WITH NATIVE GRASSES, WEEDS, AND SHRUBS WITH MINIMAL TO NO DISTURBANCES TO GRADING.

STORMWATER TEAM MEMBERS:

BMP MAINTENANCE NAME: GA Brunacini Co, Inc/E3RC
PHONE: (505) 833-2928 (505) 867-4040
EMAIL: abrunacini@brunacini.com

INSPECTIONS NAME: Tierra West LLC
PHONE: 505.858.3100
EMAIL: bfrosch@tierrawestllc.com arizvi@tierrawestllc.com

LIST OF OPERATORS:



OPERATOR 1 NAME: GA Brunacini Co
PHONE: (505) 833-2928
EMAIL: abrunacini@brunacini.com

OPERATOR 2 NAME: Bluewater@Airport Opportunity Land, LLC
PHONE: (505) 833-2928
EMAIL: abrunacini@brunacini.com

OPERATOR 3 NAME:
PHONE:
EMAIL:

SWPPP PURPOSE:

THE PURPOSE OF THIS SWPPP IS TO APPLY SWPPP CONTROLS THAT ARE REQUIRED DURING DEVELOPMENT OF SITE.

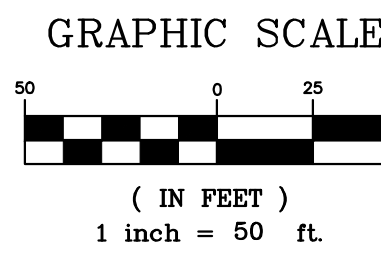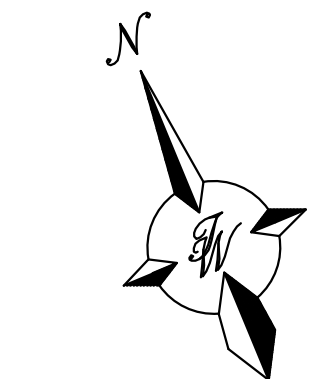

ENGINEER'S SEAL RONALD R. BOHANNAN P.E. #7868	7200 BLUEWATER RD ALBUQUERQUE, NM	DRAWN BY pm
		DATE 8-4-21
	EROSION CONTROL PLAN	DRAWING 2020056-SWPPP
	TERRA WEST, LLC 5571 MIDWAY PARK PL NE ALBUQUERQUE, NEW MEXICO 87109 (505) 858-3100 www.tierrawestllc.com	SHEET # SW-1 JOB # 2020056