


6

5

5

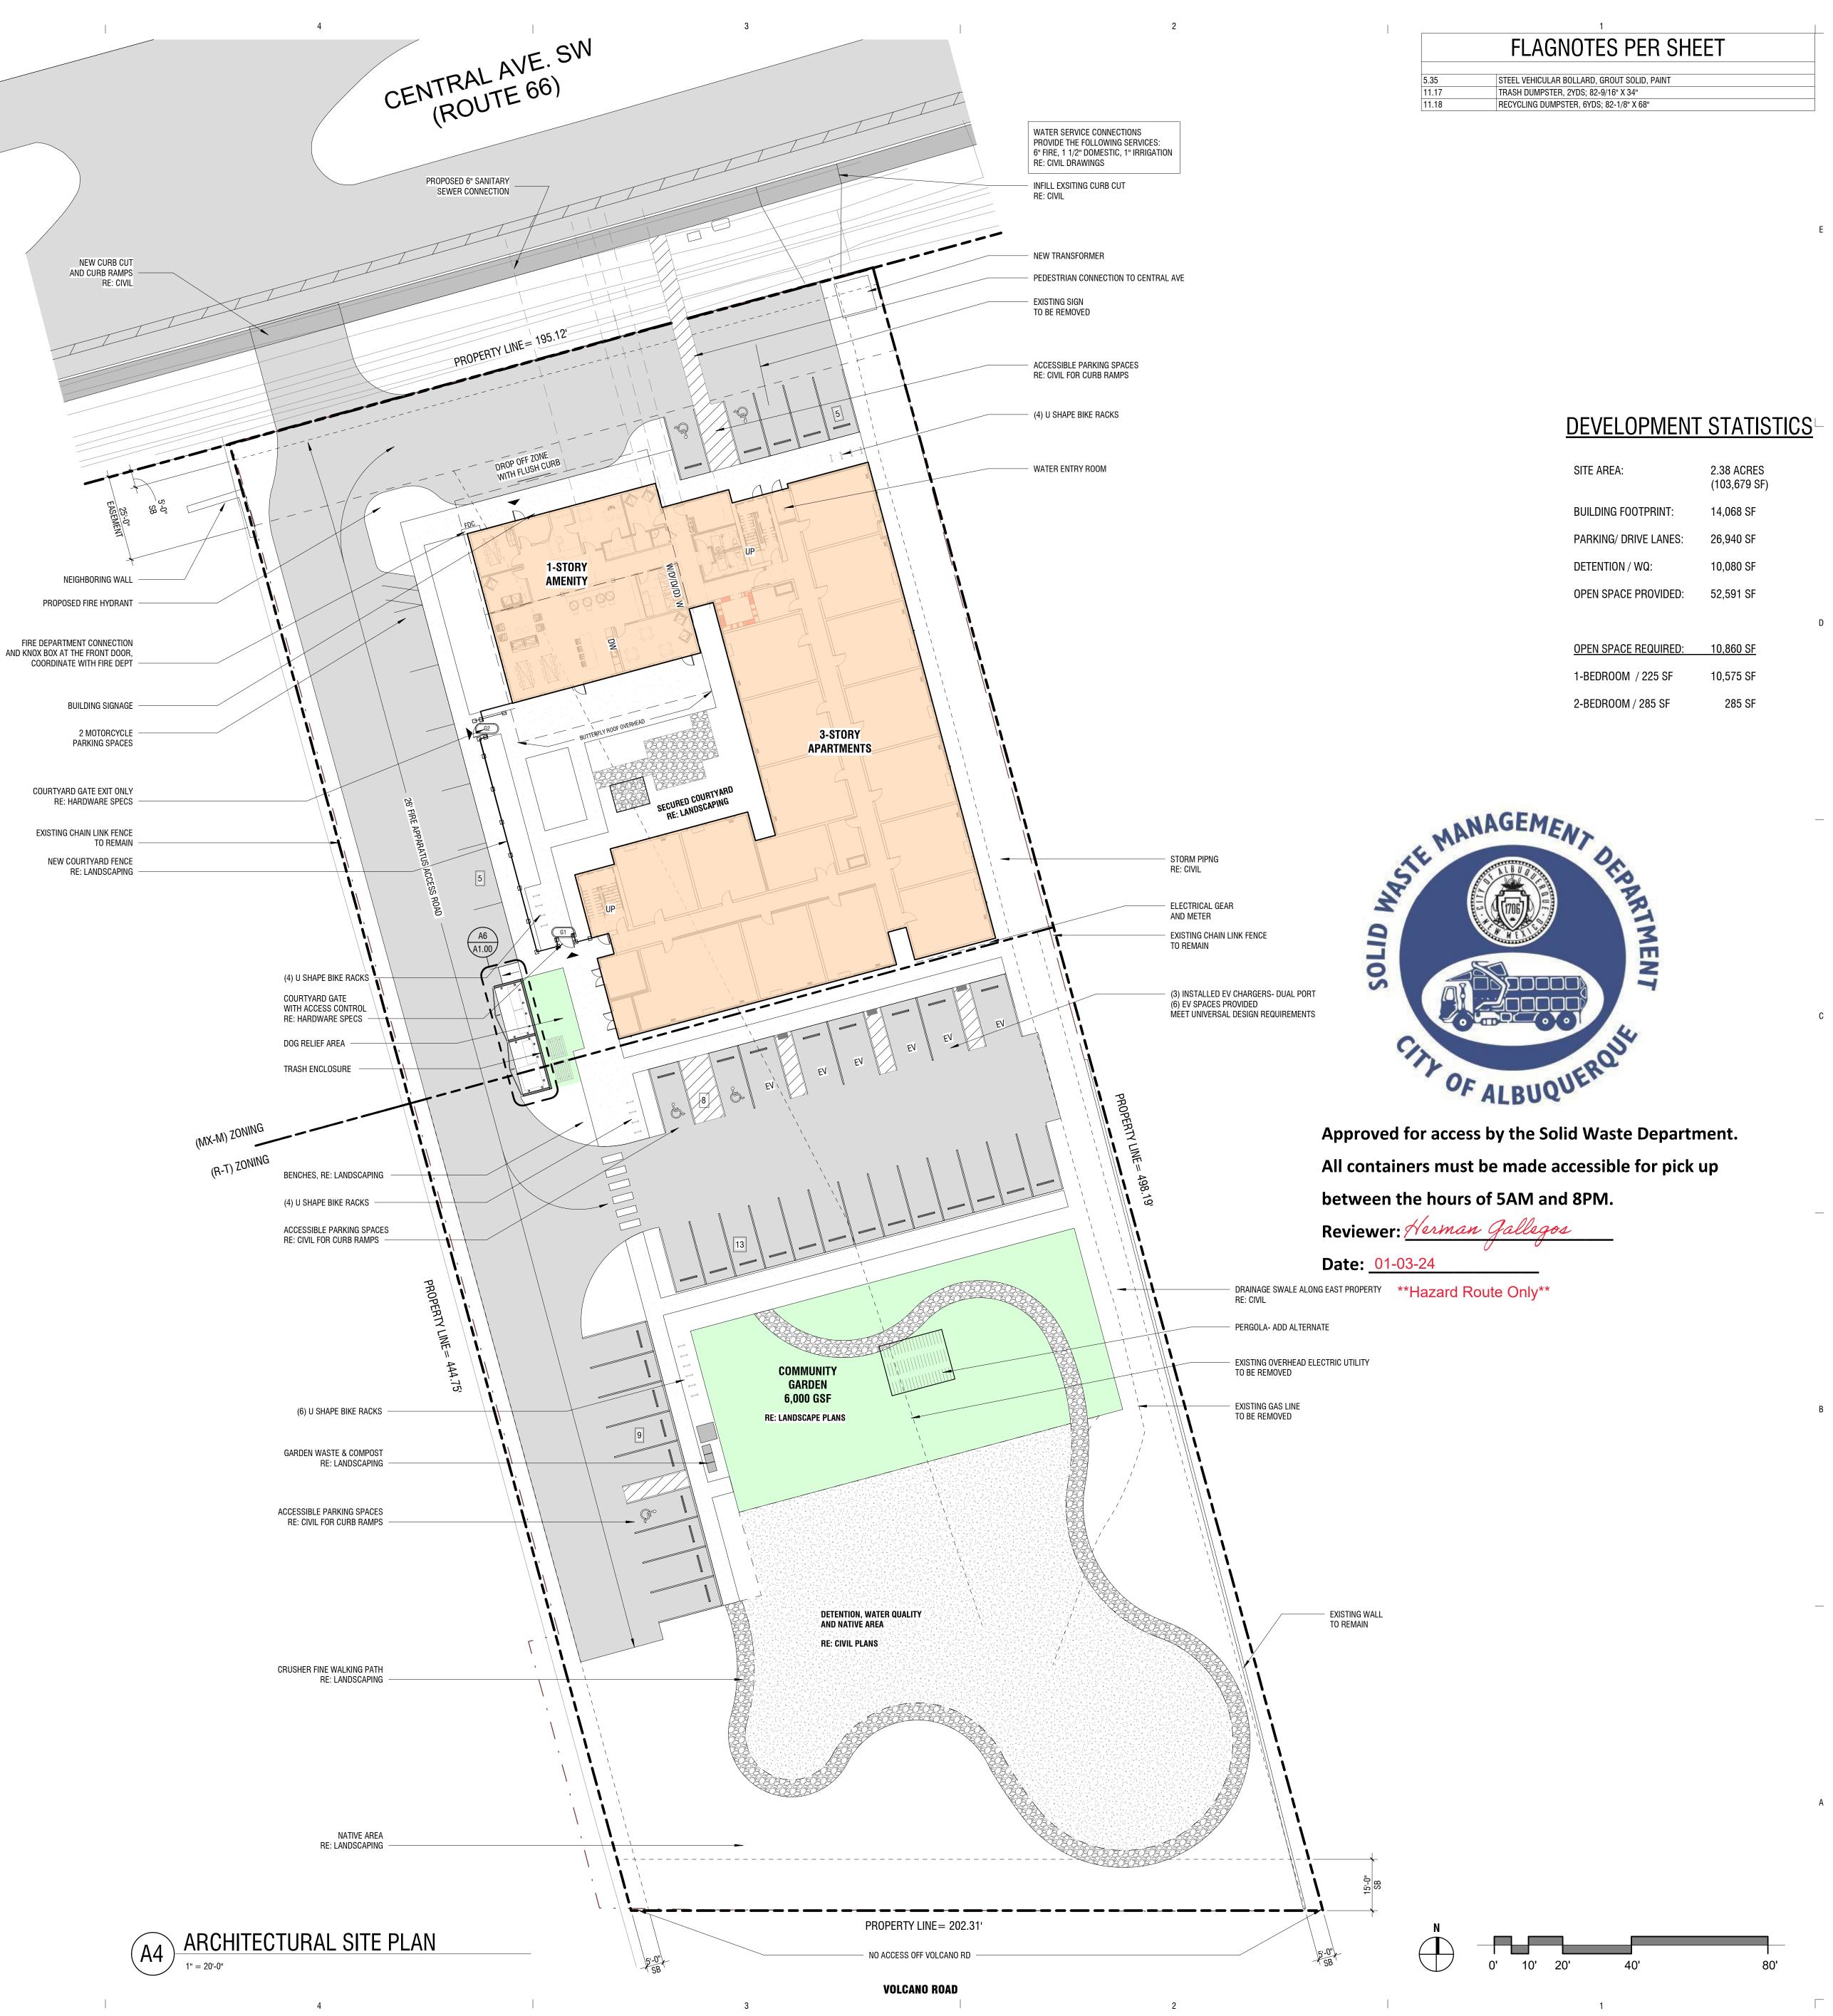





 \mathcal{O}

 \checkmark

66

XICO

 \geq

 \triangleleft

ROUTE (7600 CENTRAL ALBUQUERQUE

DRAWN: Author **REVIEWED:** Approver 1/19/2024 PERMIT SUBMITTAI PROJECT #: 21018 FILE: SHEET TITLE: ARCHITECTURAL SITE PLAN

SCALE: As indicated



NO.