

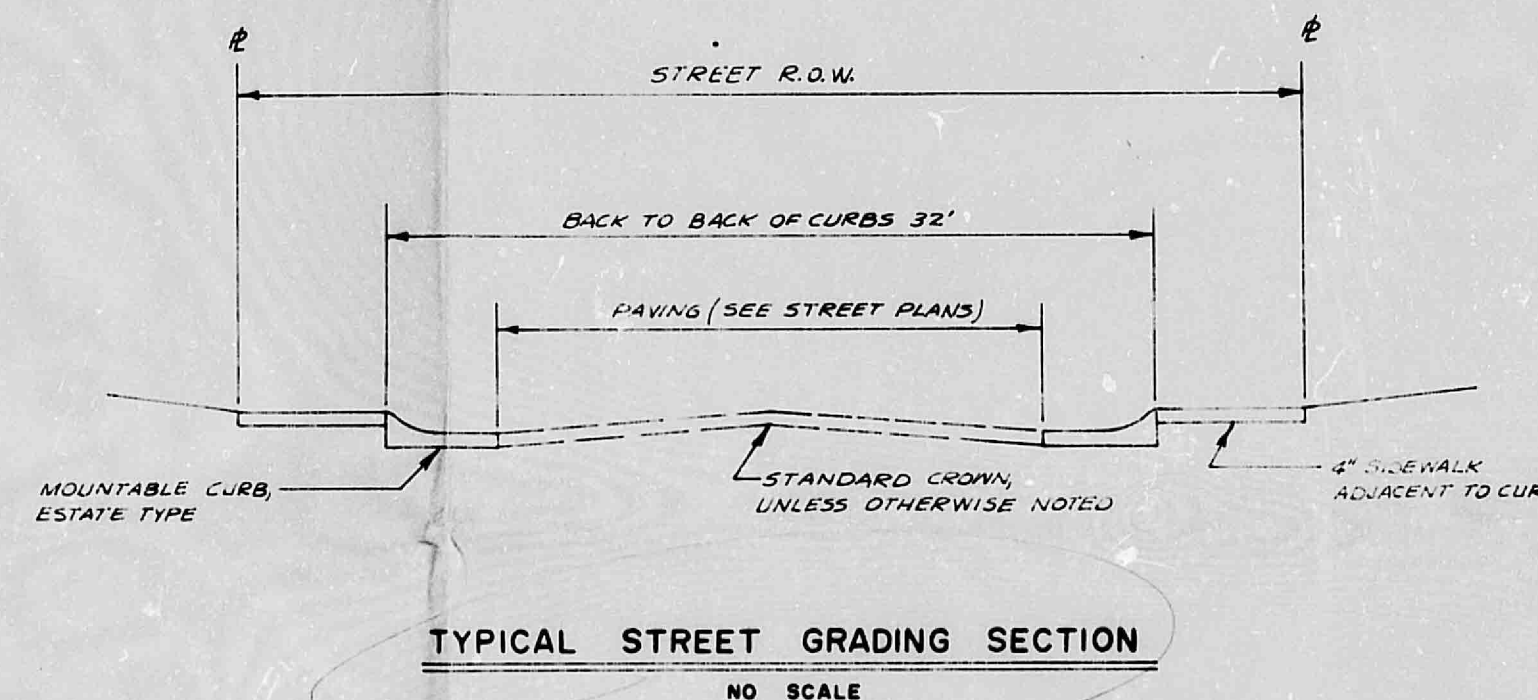
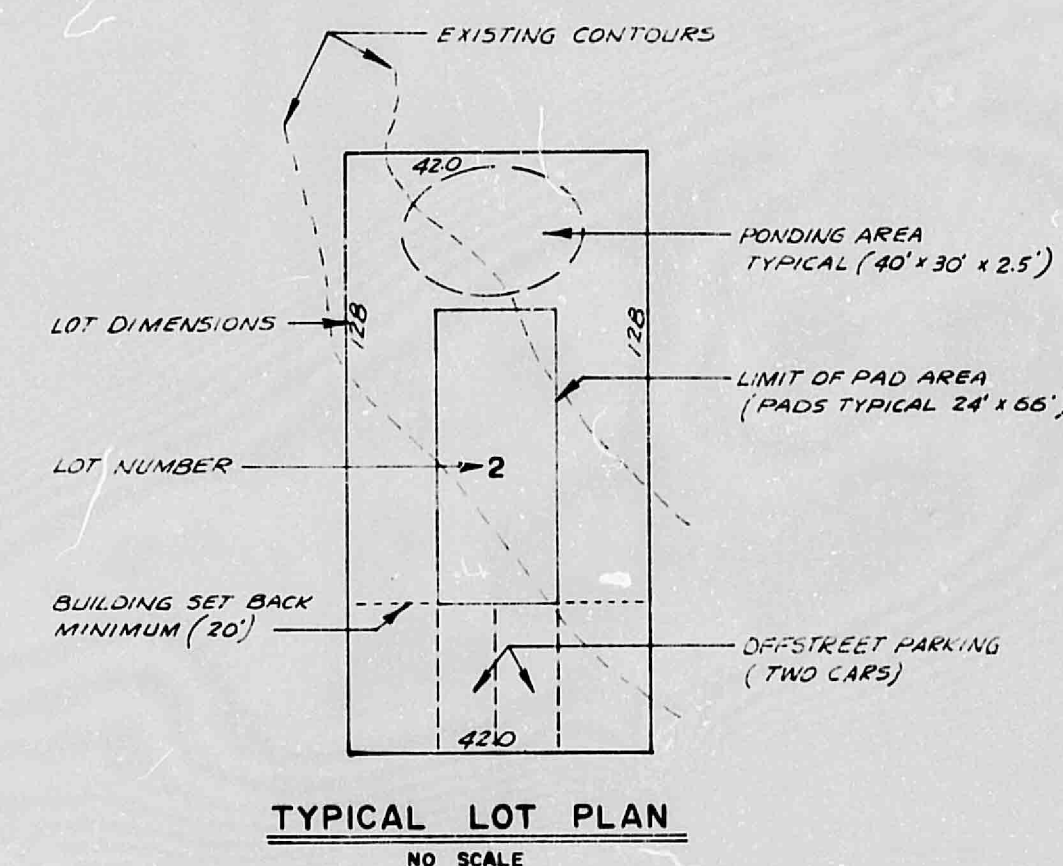


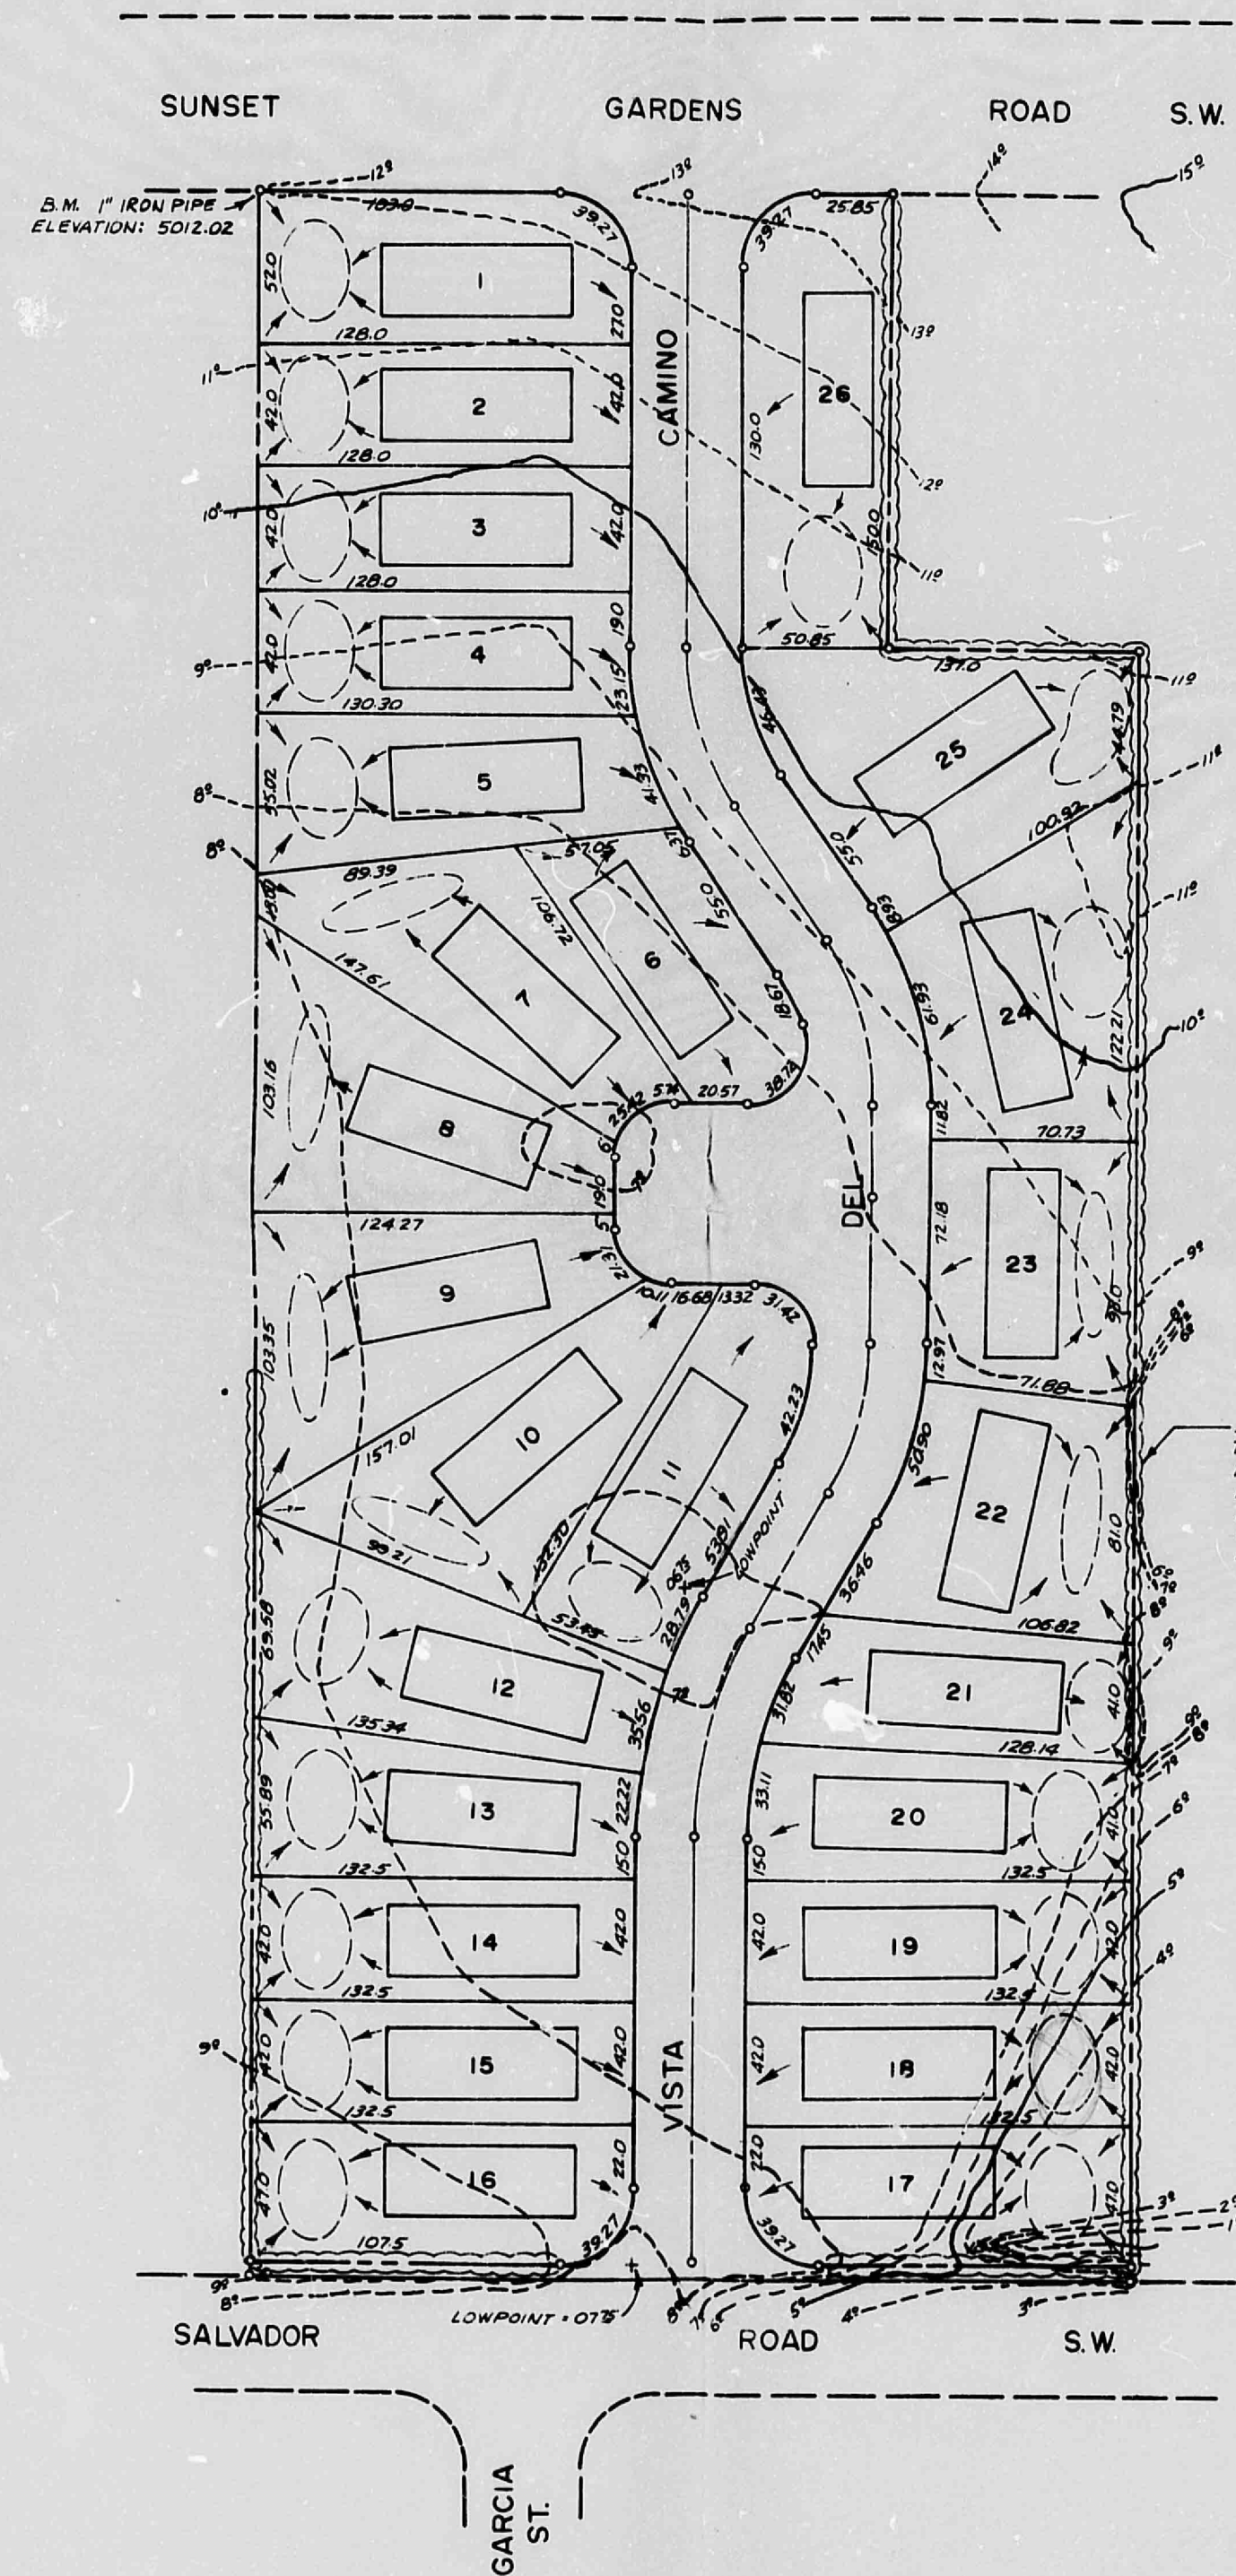

GENERAL NOTES:

1. Sewer, water and gas lines shall be located in the street right-of-way.
2. All elevations shown are Albuquerque Datum Topography prepared for A.M.A.F.C.A.
3. Street and sewer grades will be designed by the City of Albuquerque.
4. Lot grading shall be in accordance with storm drainage study relative to development of GRANADA VIEW, prepared by MacCormack & Burns Consulting Engineers, Inc., Albuquerque, New Mexico dated June, 1975.

TYREE SURVEYING COMPANY			
201 EUBANK N.E. ALBUQUERQUE, NEW MEXICO			
GRANADA VIEW			
GRADING PLAN			
DATE: 8/75	SCALE: 1" = 50'	DRAWN: A.D.W.	SHEET 1
		CHECKED: R.E.T.	OF 1

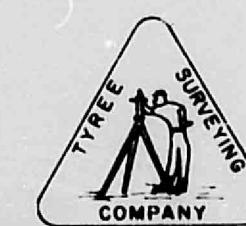


PRINTED
MAY 27 '75

CITY OF ALBUQUERQUE
THIS MICROFILM IS THE BEST
POSSIBLE REPRODUCTION DUE
TO THE POOR QUALITY OF THE
ORIGINAL DOCUMENT

CITY OF ALBUQUERQUE

C

D

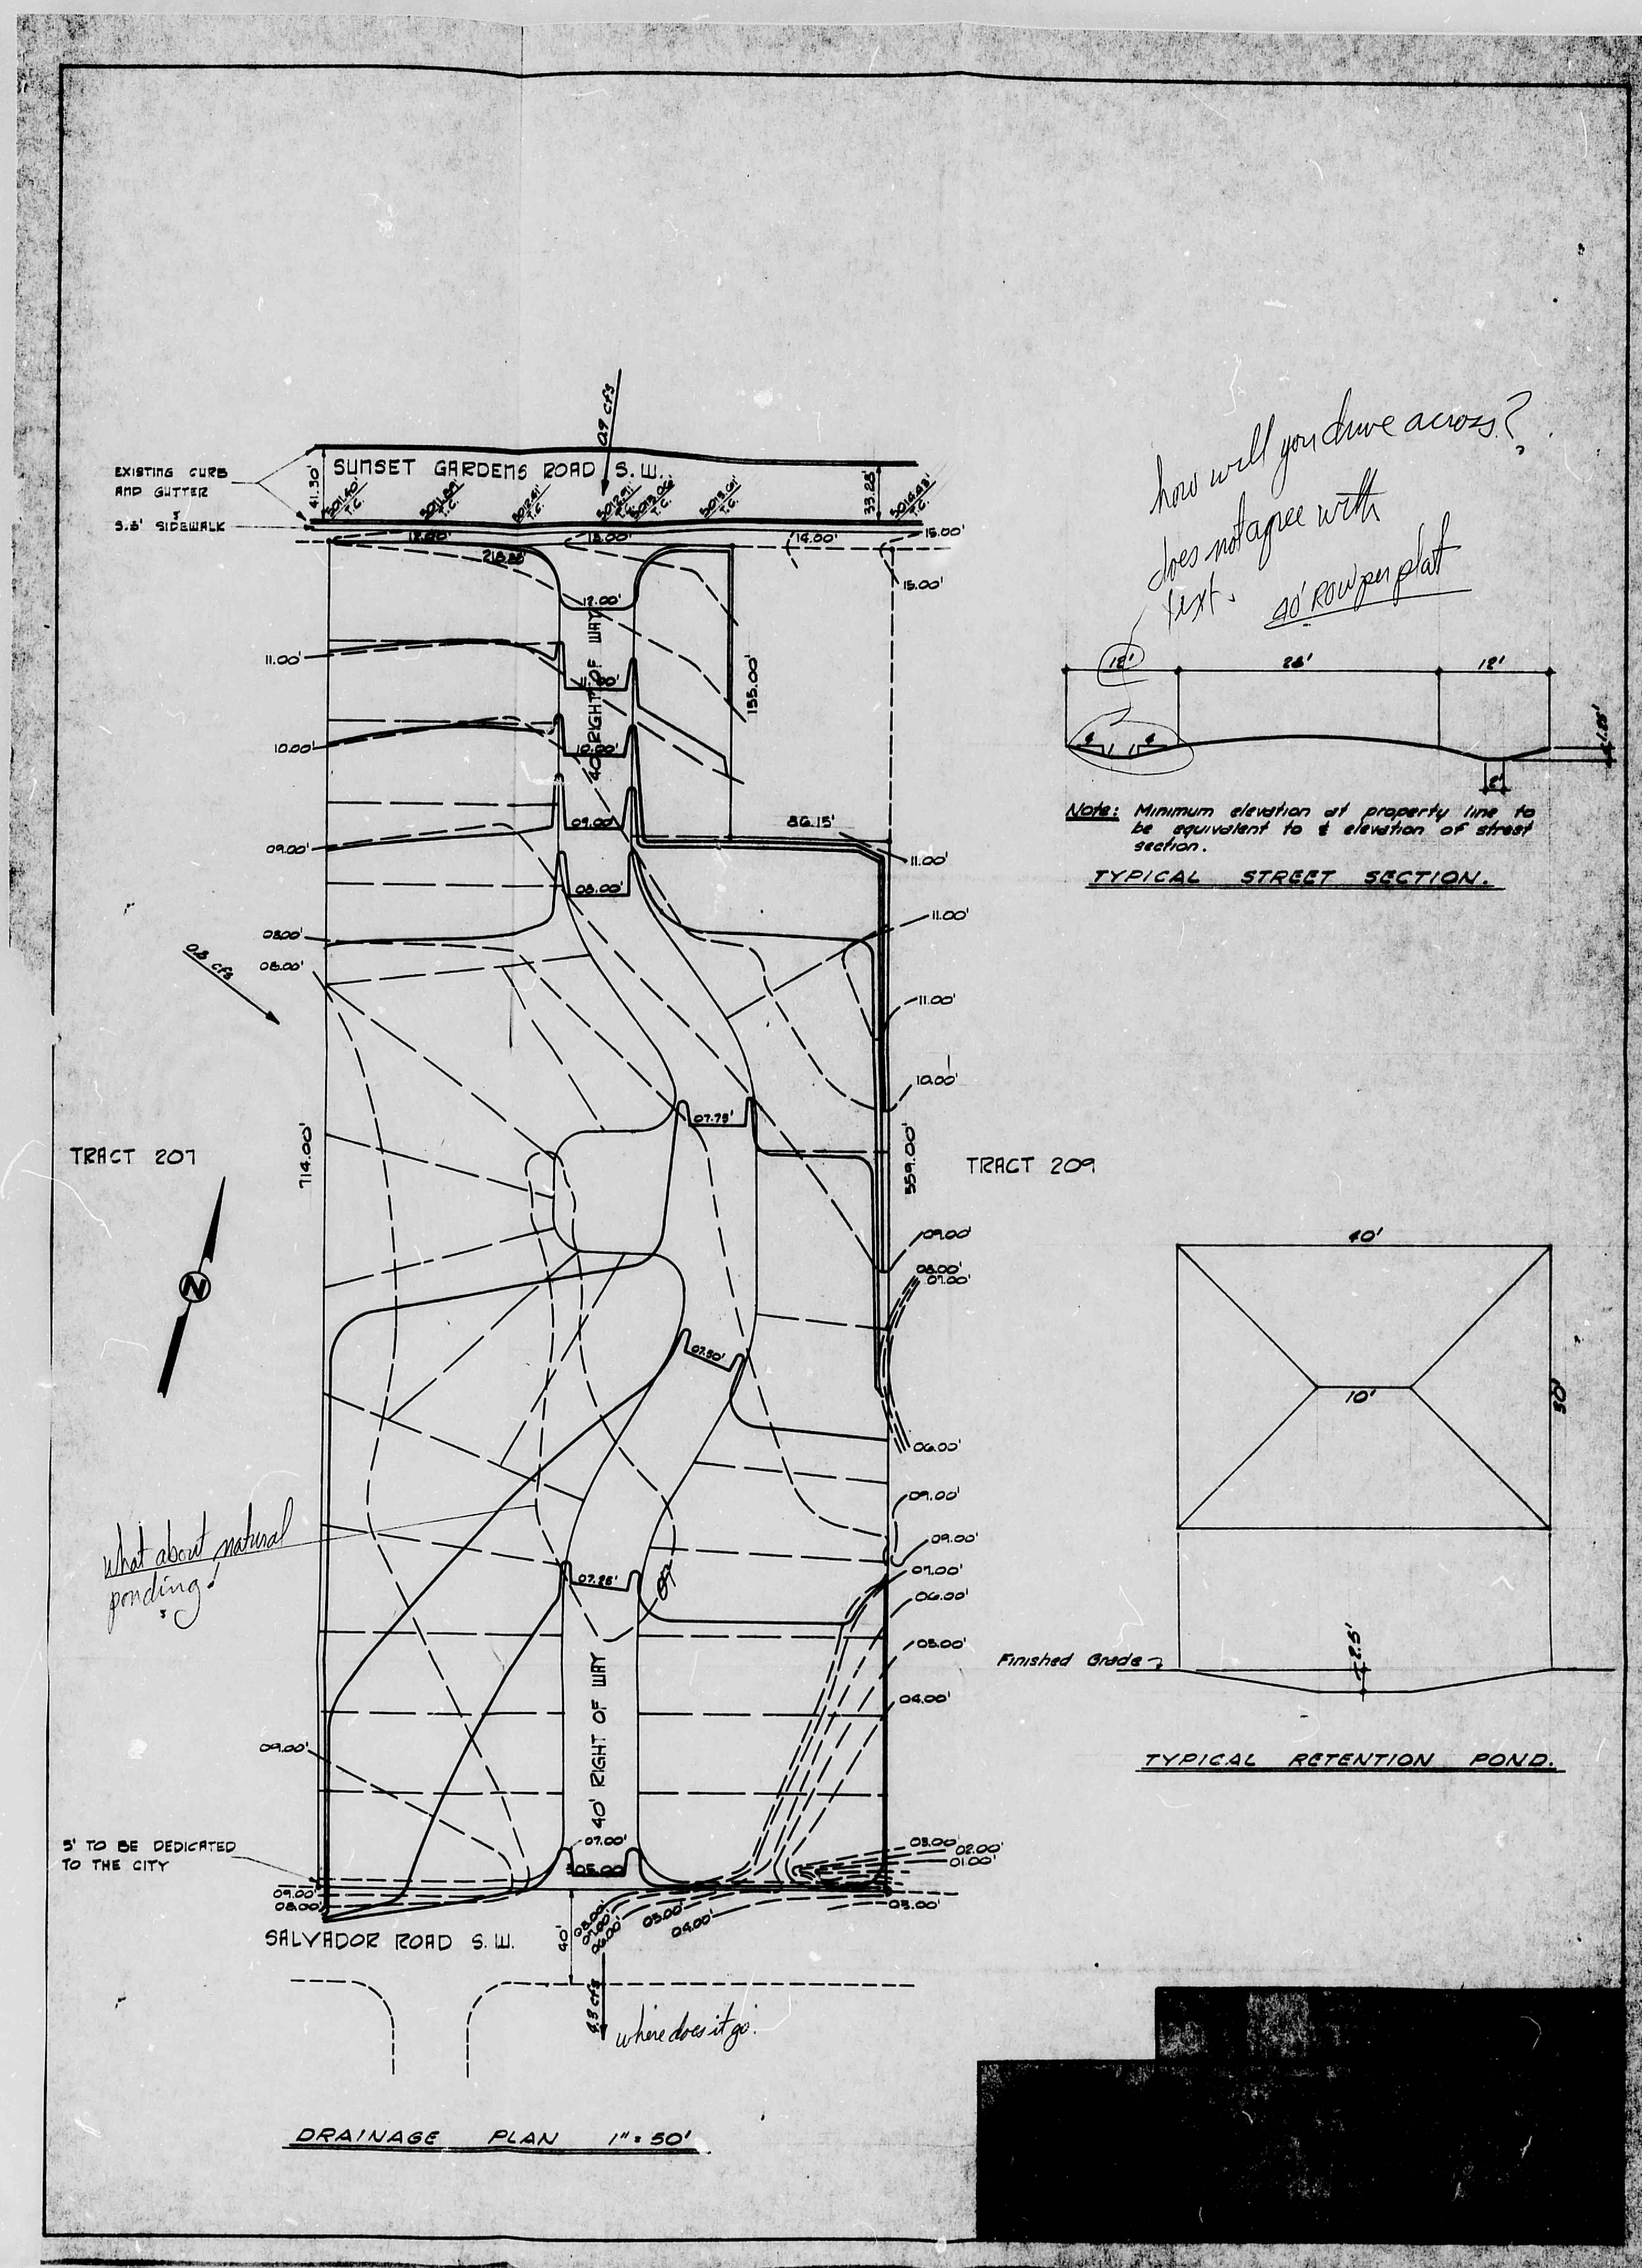

CITY OF ALBUQUERQUE

C

D

CITY OF ALBUQUERQUE
THIS REPRODUCTION IS THE BEST
POSSIBLE REPRODUCTION DUE
TO THE POOR QUALITY OF THE
ORIGINAL DOCUMENT