


EXISTING DRAINAGE CONDITIONS				DEVELOPED DRAINAGE CONDITIONS		
ZONE 2	TREATMENT	VOL. 300 (ACR. FT)	Q 100 (CFS)	TREATMENT	VOL. 300 (ACR. FT)	Q 100 (CFS)
DRAINAGE AREA 1	1.74 ACRES A	0.08	2.71	0.98 ACRE B	0.18	5.82



PROJECT LOCATION

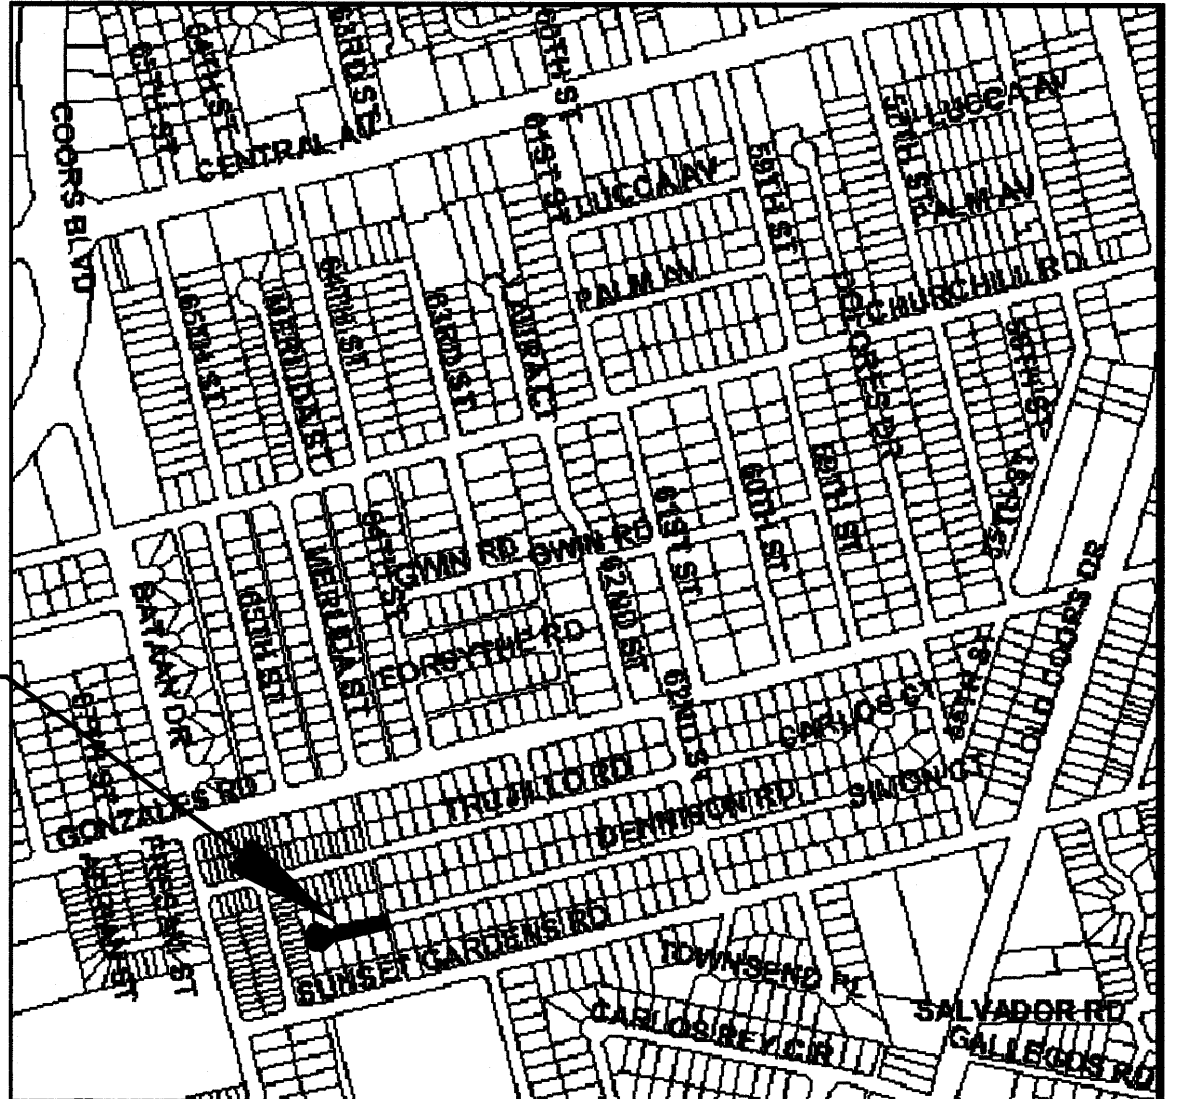

VICINITY MAP
MAP NO. K-11

KEYED NOTES

1. REMOVE EXISTING CURB & GUTTER AND CONSTRUCT WHEEL CHAIR CURB ACCESS RAMP PER C.O.A. STANDARD DRAWING # 2428.
2. INSTALL ASPHALT PAVEMENT PER C.O.A. STD. DWG. 2405A.
3. INSTALL DRIVE PAD PER C.O.A. STD. DWG. 2425.
4. INSTALL CONCRETE STANDARD CURB & GUTTER PER C.O.A. STD. DWG. 2415A.
5. INSTALL 4' WIDE CONCRETE SIDEWALK PER C.O.A. STD. DWG. 2430, SECTION B-B.
6. TRANSITION FROM FULL CROWN TO NO CROWN.
7. 6" CONCRETE PAD AT WATER METER PER C.O.A. STANDARD DRAWINGS 2361, CASE 1 OR CASE 2, AND 2362.
8. FUTURE CONCRETE DRIVEWAY. INSTALLED BY OTHERS.
9. DOWN STREAM DRAINAGE CAPACITY OF DENNISON RD IS APPROXIMATELY 34 CFS.



04-27-04

DMJMH+N


CITY OF ALBUQUERQUE
PUBLIC WORKS DEPARTMENT
ENGINEERING DEVELOPMENT GROUP

TITLE: ALAMOSA NEIGHBORHOOD - DENNISON ROAD S.W.

GRADING AND DRAINAGE PLAN

Design Review Committee	City Engineer Approval	Mo./Day/Yr.	Mo./Day/Yr.

City Project No. 6767.03 Zone Map No. K-11 Sheet 3 Of

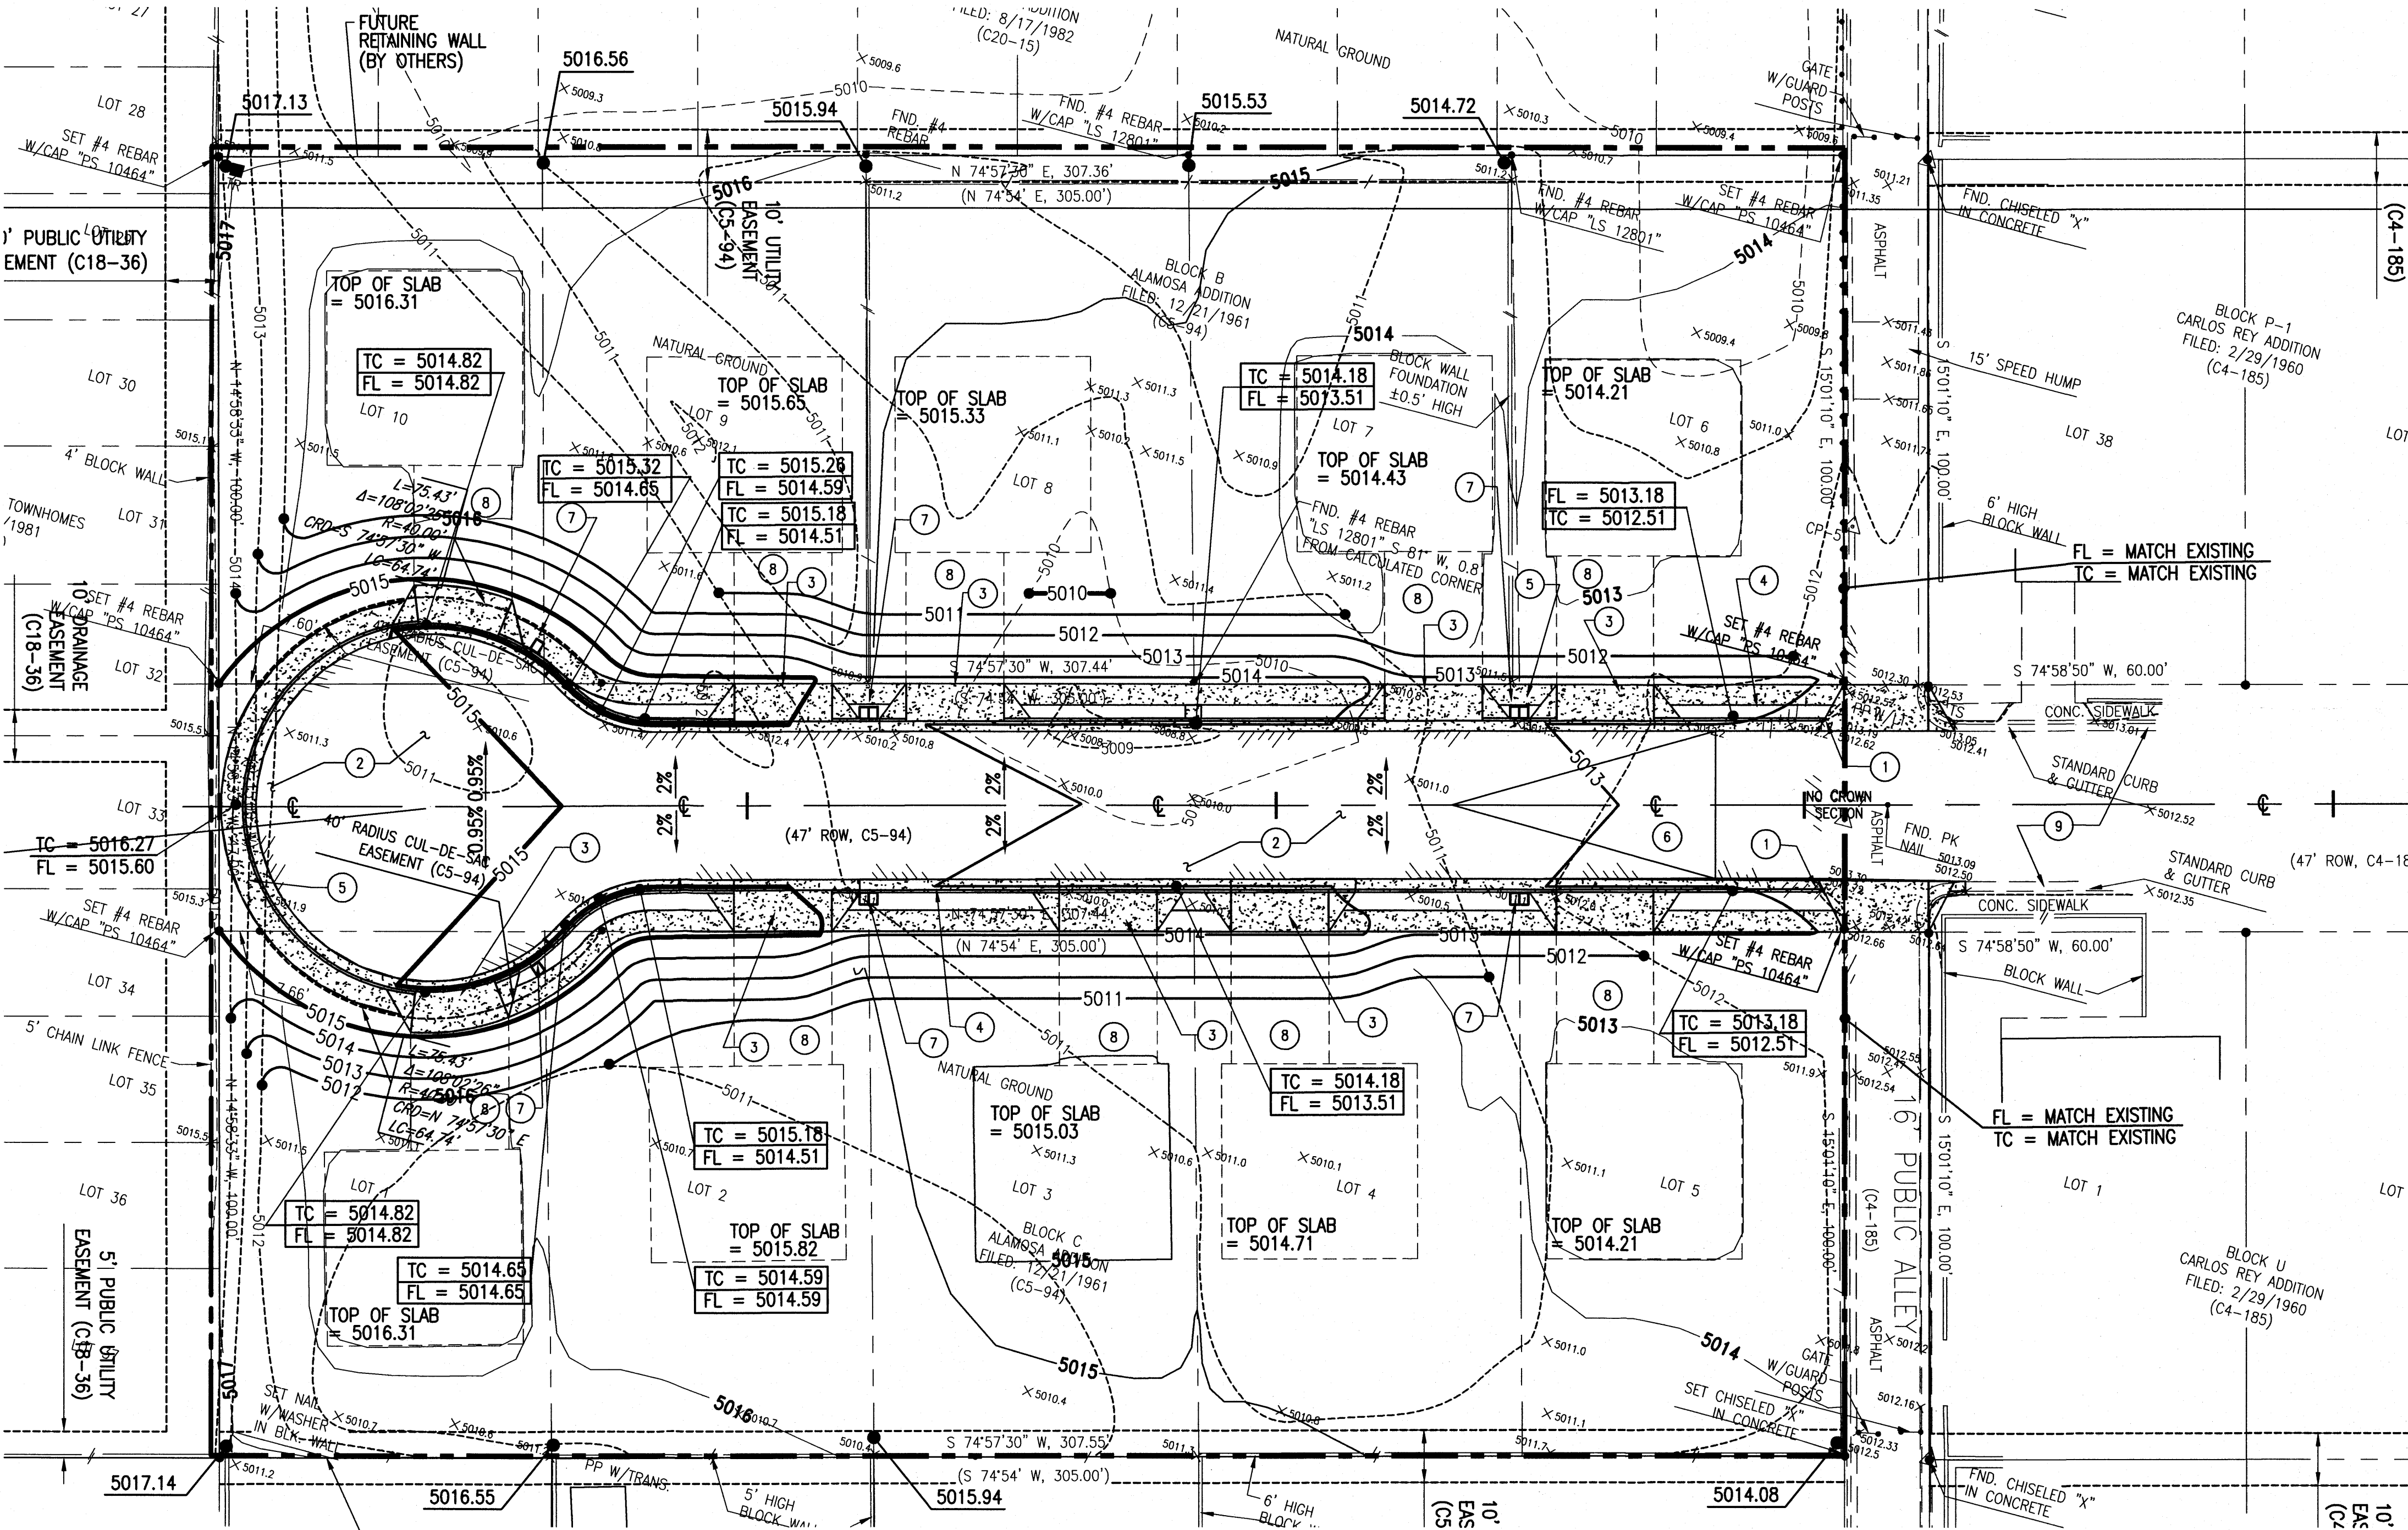

DENNISON ROAD SW
SCALE: 1" = 20'

LEGAL DESCRIPTION

LOTS 6 - 10 IN BLOCK B,
LOTS 1 - 5 IN BLOCK C, AND
DENNISON ROAD, SW ALAMOSA ADDITION.