




ALBUQUERQUE FIRE MARSHAL'S
DIVISION OFFICE PLANS
CHECKING DIVISION
PERMIT
PERMIT NUMBER: FP-22-009407
APPROVED DATE: 03/23/22
APPROVED
THESE CONSTRUCTION DOCUMENTS WERE REVIEWED AND
APPROVED BY THE ALBUQUERQUE FIRE MARSHAL'S OFFICE IN
ACCORDANCE WITH THE CITY ORDINANCE, THE INTERNATIONAL
FIRE CODE, AND NFPA STANDARDS. THIS PERMIT IS VALID FOR 180
DAYS. FINAL INSPECTION IS REQUIRED.

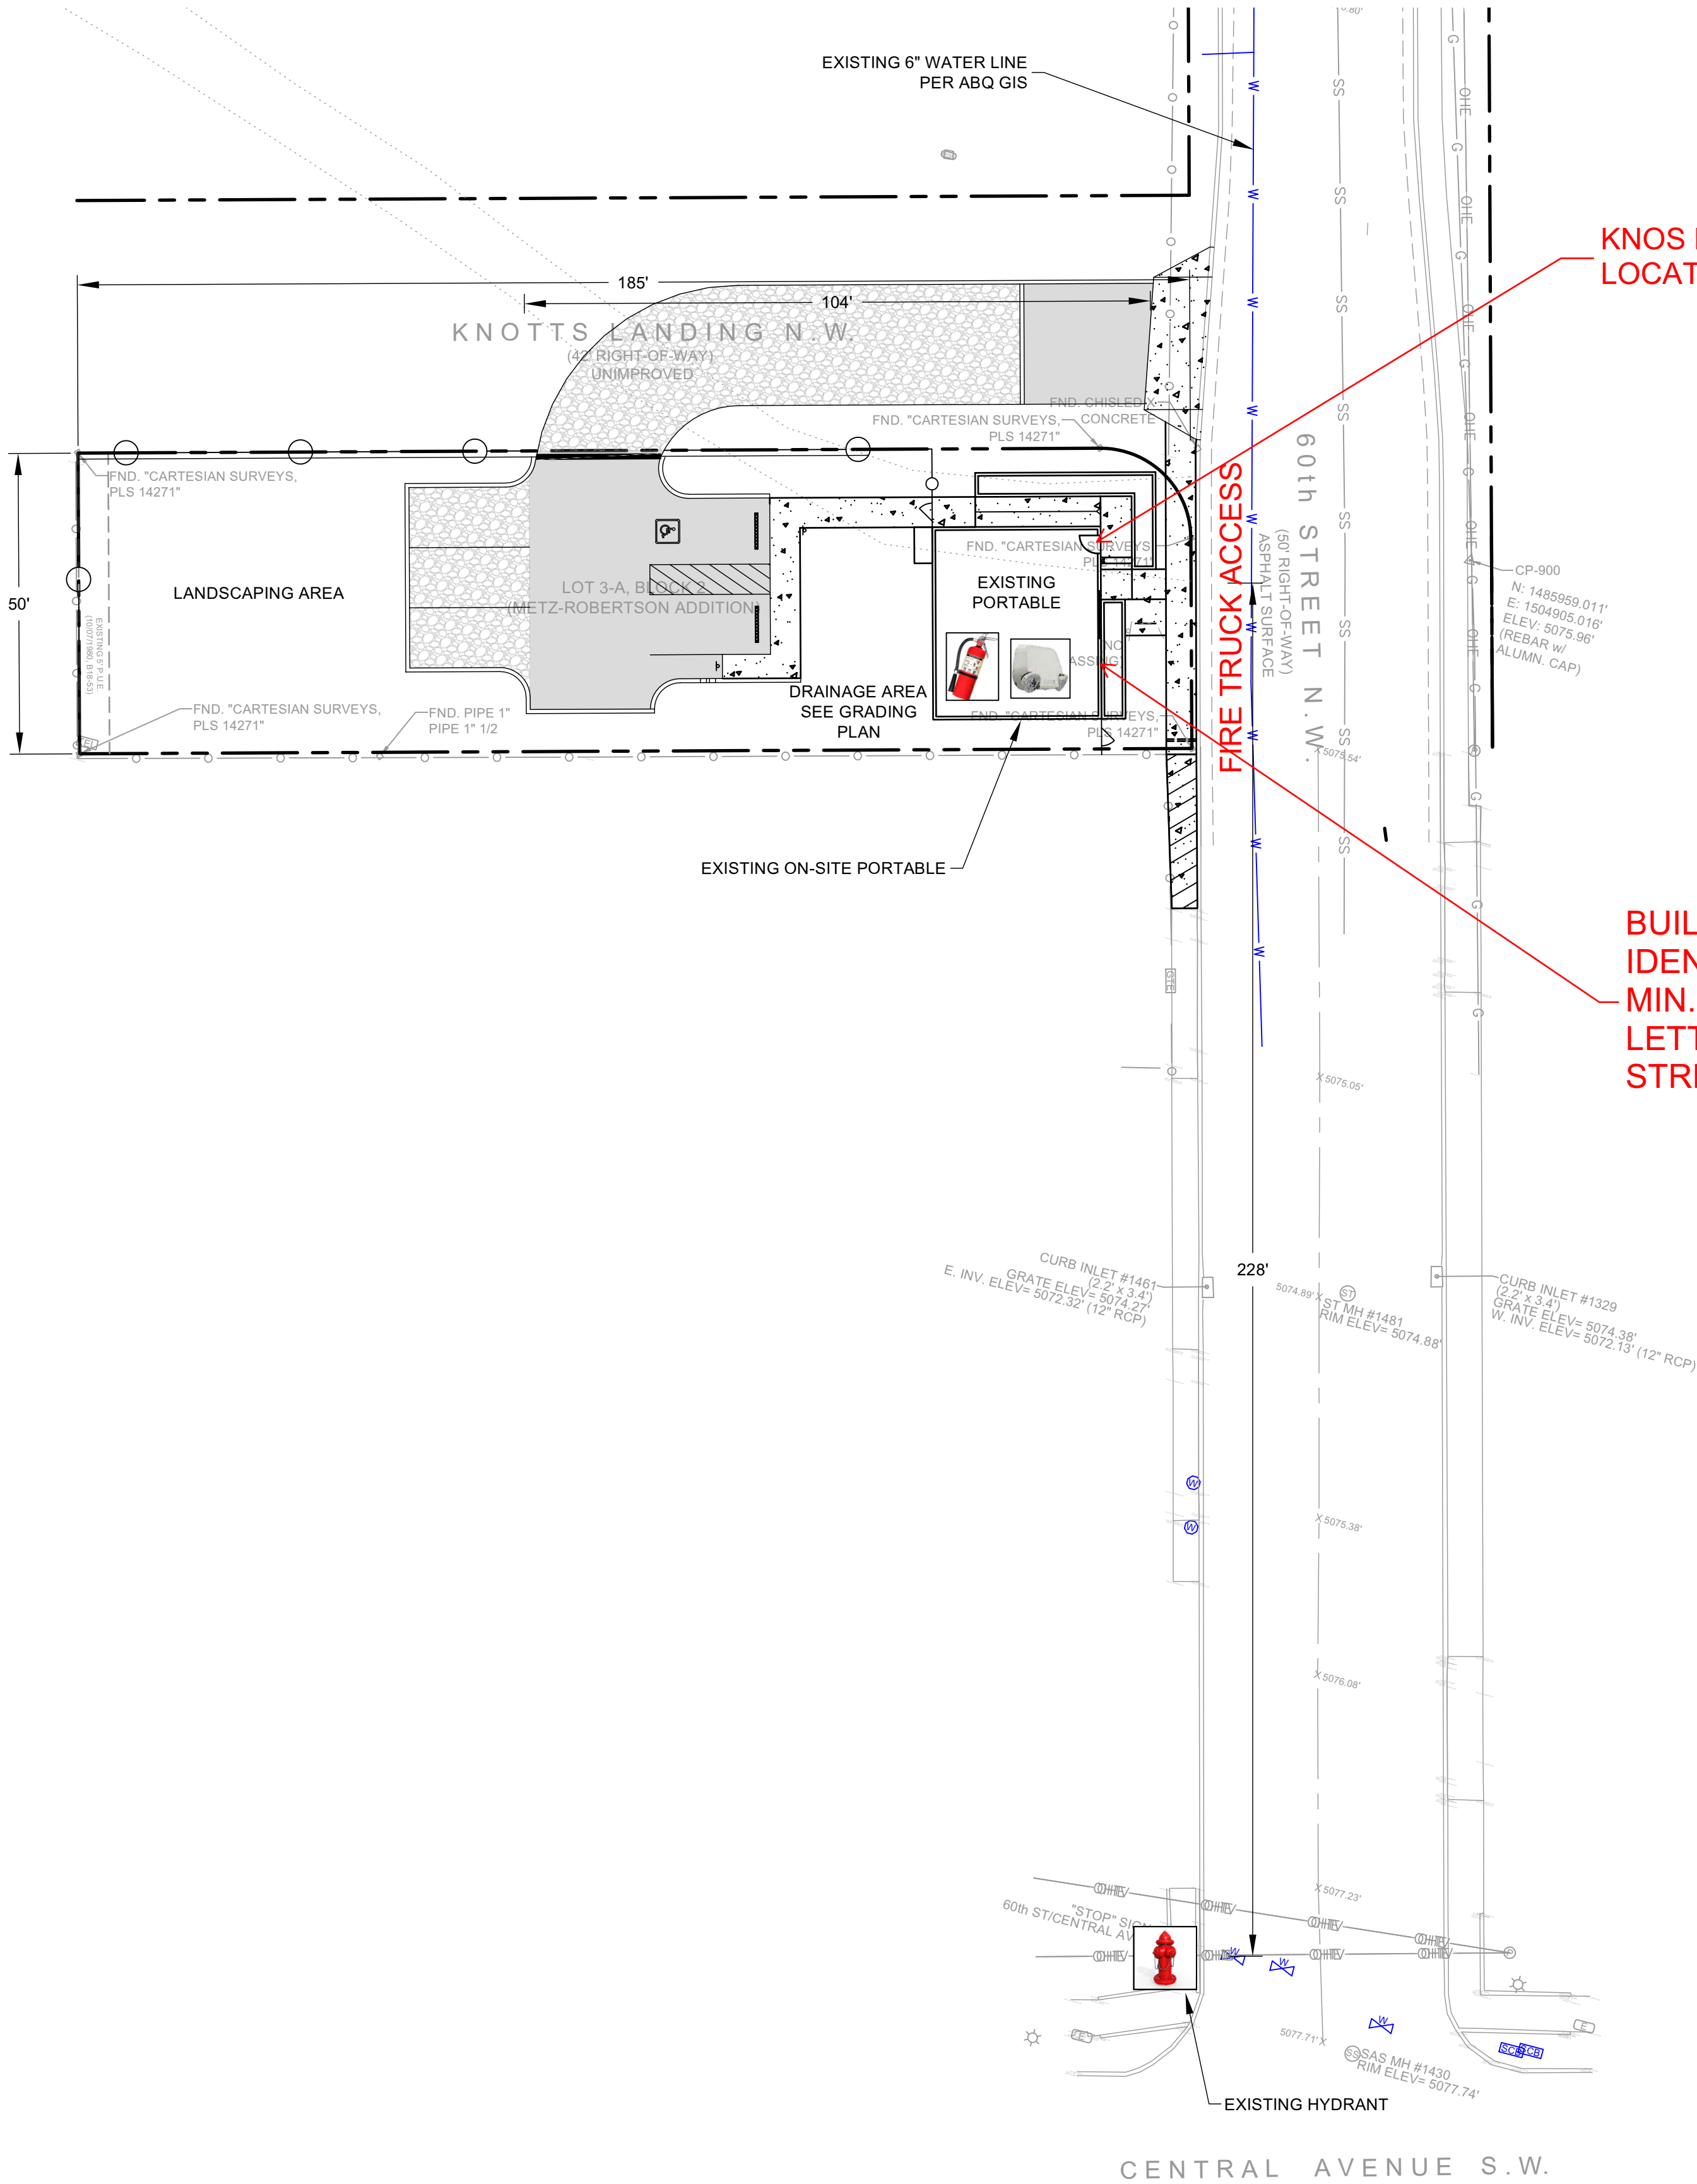

GENERAL NOTES

- PER IFC 2018 BUILDING NOT SPRINKLED
- TYPE 2B CONSTRUCTION/OCCUPANCY 18
- BUILDING AREA = 896 SF WHICH IS AN EXISTING PORTABLE WITH DEMENSIONS OF 28' X 32'
- FIRE FLOW = 1,000 GALLONS PER MINUTE FOR 1 HOUR
- CLOSEST FIRE HYDRANT IS 228 FEET FROM BUILDING
- DUE TO SITE RESTRICTIONS, FIRE TRUCK ACCES IS ASSUMED FORM STREET FRONT
- BUILDING IDENTIFICATION WILL BE LOCATED ON STREET SIDE
- BUILDING HEIGHT IS 10'-10"
- PER CID THIS PORTABLE BUILDING ALREADY HAS A CERTIFICATE OF OCCUPANCY

KEYNOTES



EXISTING FIRE HYDRANT LOCATION





PROPOSED FIRE EXTINGUISHER LOCATION



EMERGENCY LIGHT

LEGEND


NOTE:
FULL LEGEND IN SITE PLAN

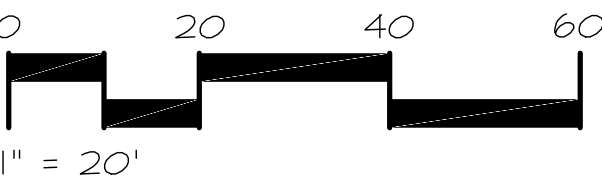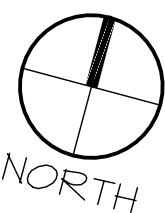

SITES
SOUTHWEST

1700 CENTRAL SW, SUITE B
ALBUQUERQUE, NM 87104
PHONE: 505-822-8200
FAX: 505-822-8282
E-MAIL: mail@sites-sw.com
WEB: www.sites-sw.com

CONSULTANTS

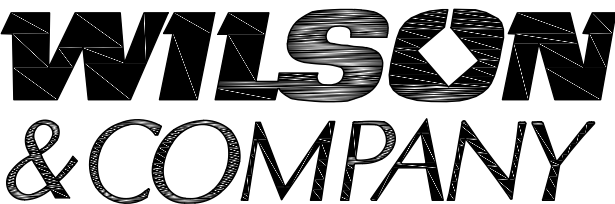

4401 MASTHEAD STREET NE, SUITE 150
ALBUQUERQUE, NM 87109
PHONE: 505-348-4000
FAX: 505-348-4055
www.wilsonco.com



PROJECT
LOT 3A BLOCK 2
METZ-ROBERTSON
ADDITION
ADDRESS
109 60TH ST. NW
ALBUQUERQUE NM 87105

REVIEW SET
NOT FOR CONSTRUCTION

MARK	DATE	DESCRIPTION
ISSUE DATE:	XXXXXX, 201X	
PROJECT NO:	XXXXXXXXXX	
CAD DWG FILE:	19683_FP01.DWG	
DRAWN BY:	XX	
CHK'D BY:	XX	
COPYRIGHT:	Sites Southwest	

SHEET TITLE

FIRE ONE PLAN

C-104

SHEET XX OF XX