


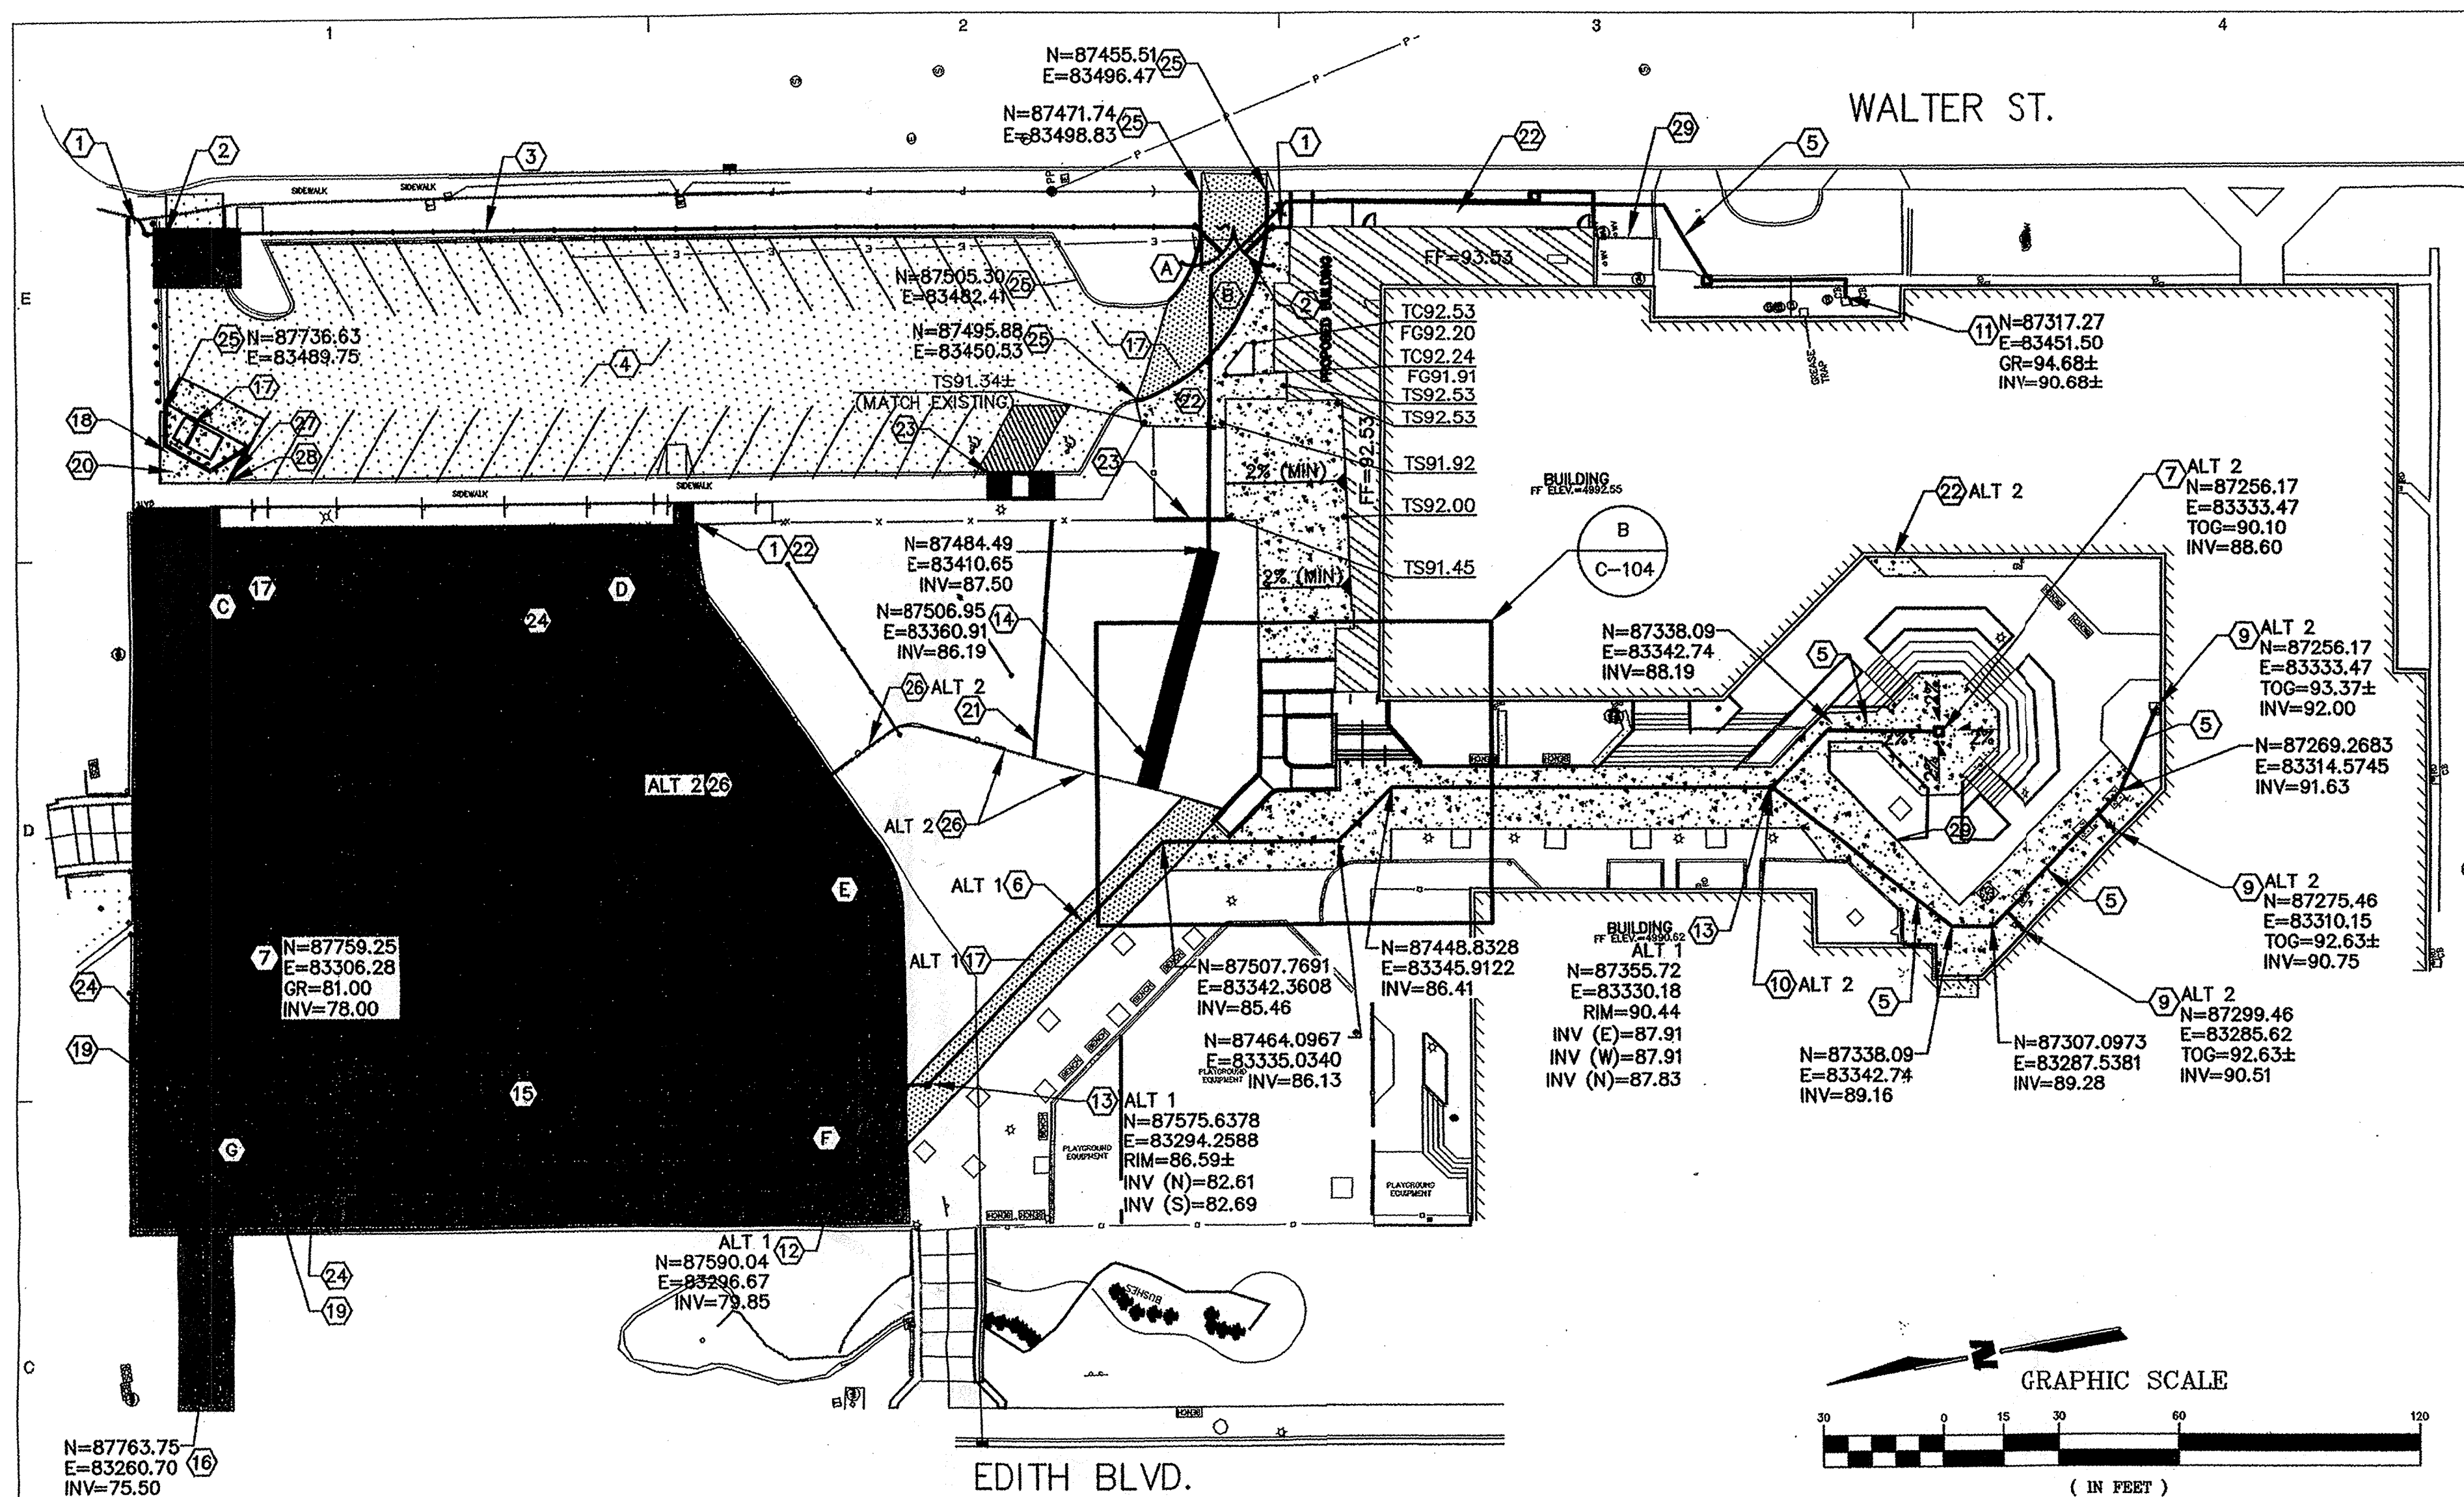

SHEET KEY NOTES

- INSTALL 4" MANGATE PER DETAIL 6/A-101.
- INSTALL 24" GATE PER DETAIL 5/A-101.
- INSTALL CHAINLINK FENCE PER DETAIL C1 & C4/C-502
- ROUTE & SEAL CRACKS. REPAIR ASPHALT DAMAGE DUE TO REMOVAL OF PORTABLE INSTALLING. INSTALL SEAL COAT PER COA STD SPECIFICATIONS.
- INSTALL 12" ADS STORM DRAIN
- INSTALL 18" ADS STORM DRAIN
- INSTALL 24" DROP INLET PER DETAIL D5/C-504
- INSTALL 24" MANHOLE PER COA STD DWG 2107
- INSTALL DOWNSPOUT BOOT PER DETAIL C6/C-501
- TIE-IN 12" STORM DRAIN TO TYPE 'C' MANHOLE PER COA STD SPECIFICATIONS.
- TIE-IN 12" ADS STORM DRAIN TO EXISTING DROP INLET. SEE DETAIL SHEET C4/C-503
- TIE-IN 18" ADS STORM DRAIN TO 30" INFILTRATION BATTERY PER DETAIL A1/C-504. COORDINATE CONNECTION WITH APS ON-CALL CONTRACTOR.
- INSTALL 1" TYPE 'C' MANHOLE. INSTALL 1" PIPE JOINT W/ PLUG AT SOUTH SIDE OF MANHOLE. INV=82.61
- INSTALL 6"x5" GRAVEL OUTLET PER DETAIL D5/C-503
- INSTALL 30" INFILTRATION BATTERY PER DETAIL A1/C-504
- INSTALL 9'W x 35'L RIPRAP OUTLET PER DETAIL C5/C-504
- INSTALL 2" ASPHALT PAVING PER COA STD SPECIFICATIONS. SEE DETAIL A3/C-502.
- INSTALL 2" VALLEY GUTTER PER DETAIL B1/C-502
- INSTALL PIPE BOLLARD PER DETAIL A4/C-503
- INSTALL 6" HEADER CURB DETAIL A1/C-502
- INSTALL 4" PCC PAVEMENT PER COA STD SPECIFICATIONS
- INSTALL ADA COMPLIANT RAMPS PER ARCHITECTURAL DRAWINGS 2/A-100B
- INSTALL 6" HEADER CURB PER DETAIL A1/C-502
- TIE-IN NEW CURB & GUTTER TO EXISTING. MATCH EXISTING FLOWLINE AND TOP OF CURB ELEVATIONS.
- INSTALL WEEPHOLES WITH ADS 9670 WOVEN GEOTEXTILE (OR APPROVED EQUAL). BACKFILL WITH D₅₀=1/4" WASHED PEA GRAVEL PER DETAIL A1/C-503
- INSTALL CMU REFUSE WALL PER DETAIL 5/A-100A
- INSTALL MEDIAN CURB & GUTTER TO AMTCH EXISTING. TIE CURB & GUTTER TO REFUSE WALL.
- EXISTING WALL TO REMAIN

NOTE:

- CONTOURS NOT SHOWN FOR CLARITY REFER TO SHEET C-105 FOR SITE CONTOUR INFORMATION.

CURVE DATA

A	TO		FL	D	L	R
	1	2				
A	1	2	3	4	5	6
	1	2	3	4	5	6
	1	2	3	4	5	6
	1	2	3	4	5	6
B	1	2	3	4	5	6
	1	2	3	4	5	6
	1	2	3	4	5	6
	1	2	3	4	5	6
C	1	2	3	4	5	6
	1	2	3	4	5	6
	1	2	3	4	5	6
	1	2	3	4	5	6
D	1	2	3	4	5	6
	1	2	3	4	5	6
	1	2	3	4	5	6
	1	2	3	4	5	6
E	1	2	3	4	5	6
	1	2	3	4	5	6
	1	2	3	4	5	6
	1	2	3	4	5	6
F	1	2	3	4	5	6
	1	2	3	4	5	6
	1	2	3	4	5	6
	1	2	3	4	5	6

BOLLARD LOCATIONS

N	E
87736.50	83479.11
87737.02	83476.16
87736.94	83473.17
87733.98	83472.68
87731.02	83472.19
87728.06	83471.70
87725.10	83471.21
87723.97	83473.99
87723.45	83476.94

WEEPHOLE LOCATIONS



N	E
87593.64	83395.67
87578.19	83377.61
87542.69	83371.11
87523.79	83362.35

REFUSE PAD CORNERS

N	E
87735.42	83481.04
87723.96	83479.14
87725.16	83471.90
87736.62	83473.81

LEGEND

	PROPOSED ASPHALT
	PROPOSED SEAL COAT
	PROPOSED PCC
	PROPOSED TURF FIELD
	PROPOSED RIP-RAP
	PROPOSED GRAVEL
	NOT PART OF THIS CONTRACT
	PROPOSED BUILDING
N	NORTHING COORDINATE
E	EASTING COORDINATE
TOG	TOP OF GRATE
INV	INVERT ELEVATION
RIM	RIM ELEVATION
ALT1	ADDITIVE ALTERNATIVE NUMBER 1
ALT2	ADDITIVE ALTERNATIVE NUMBER 2

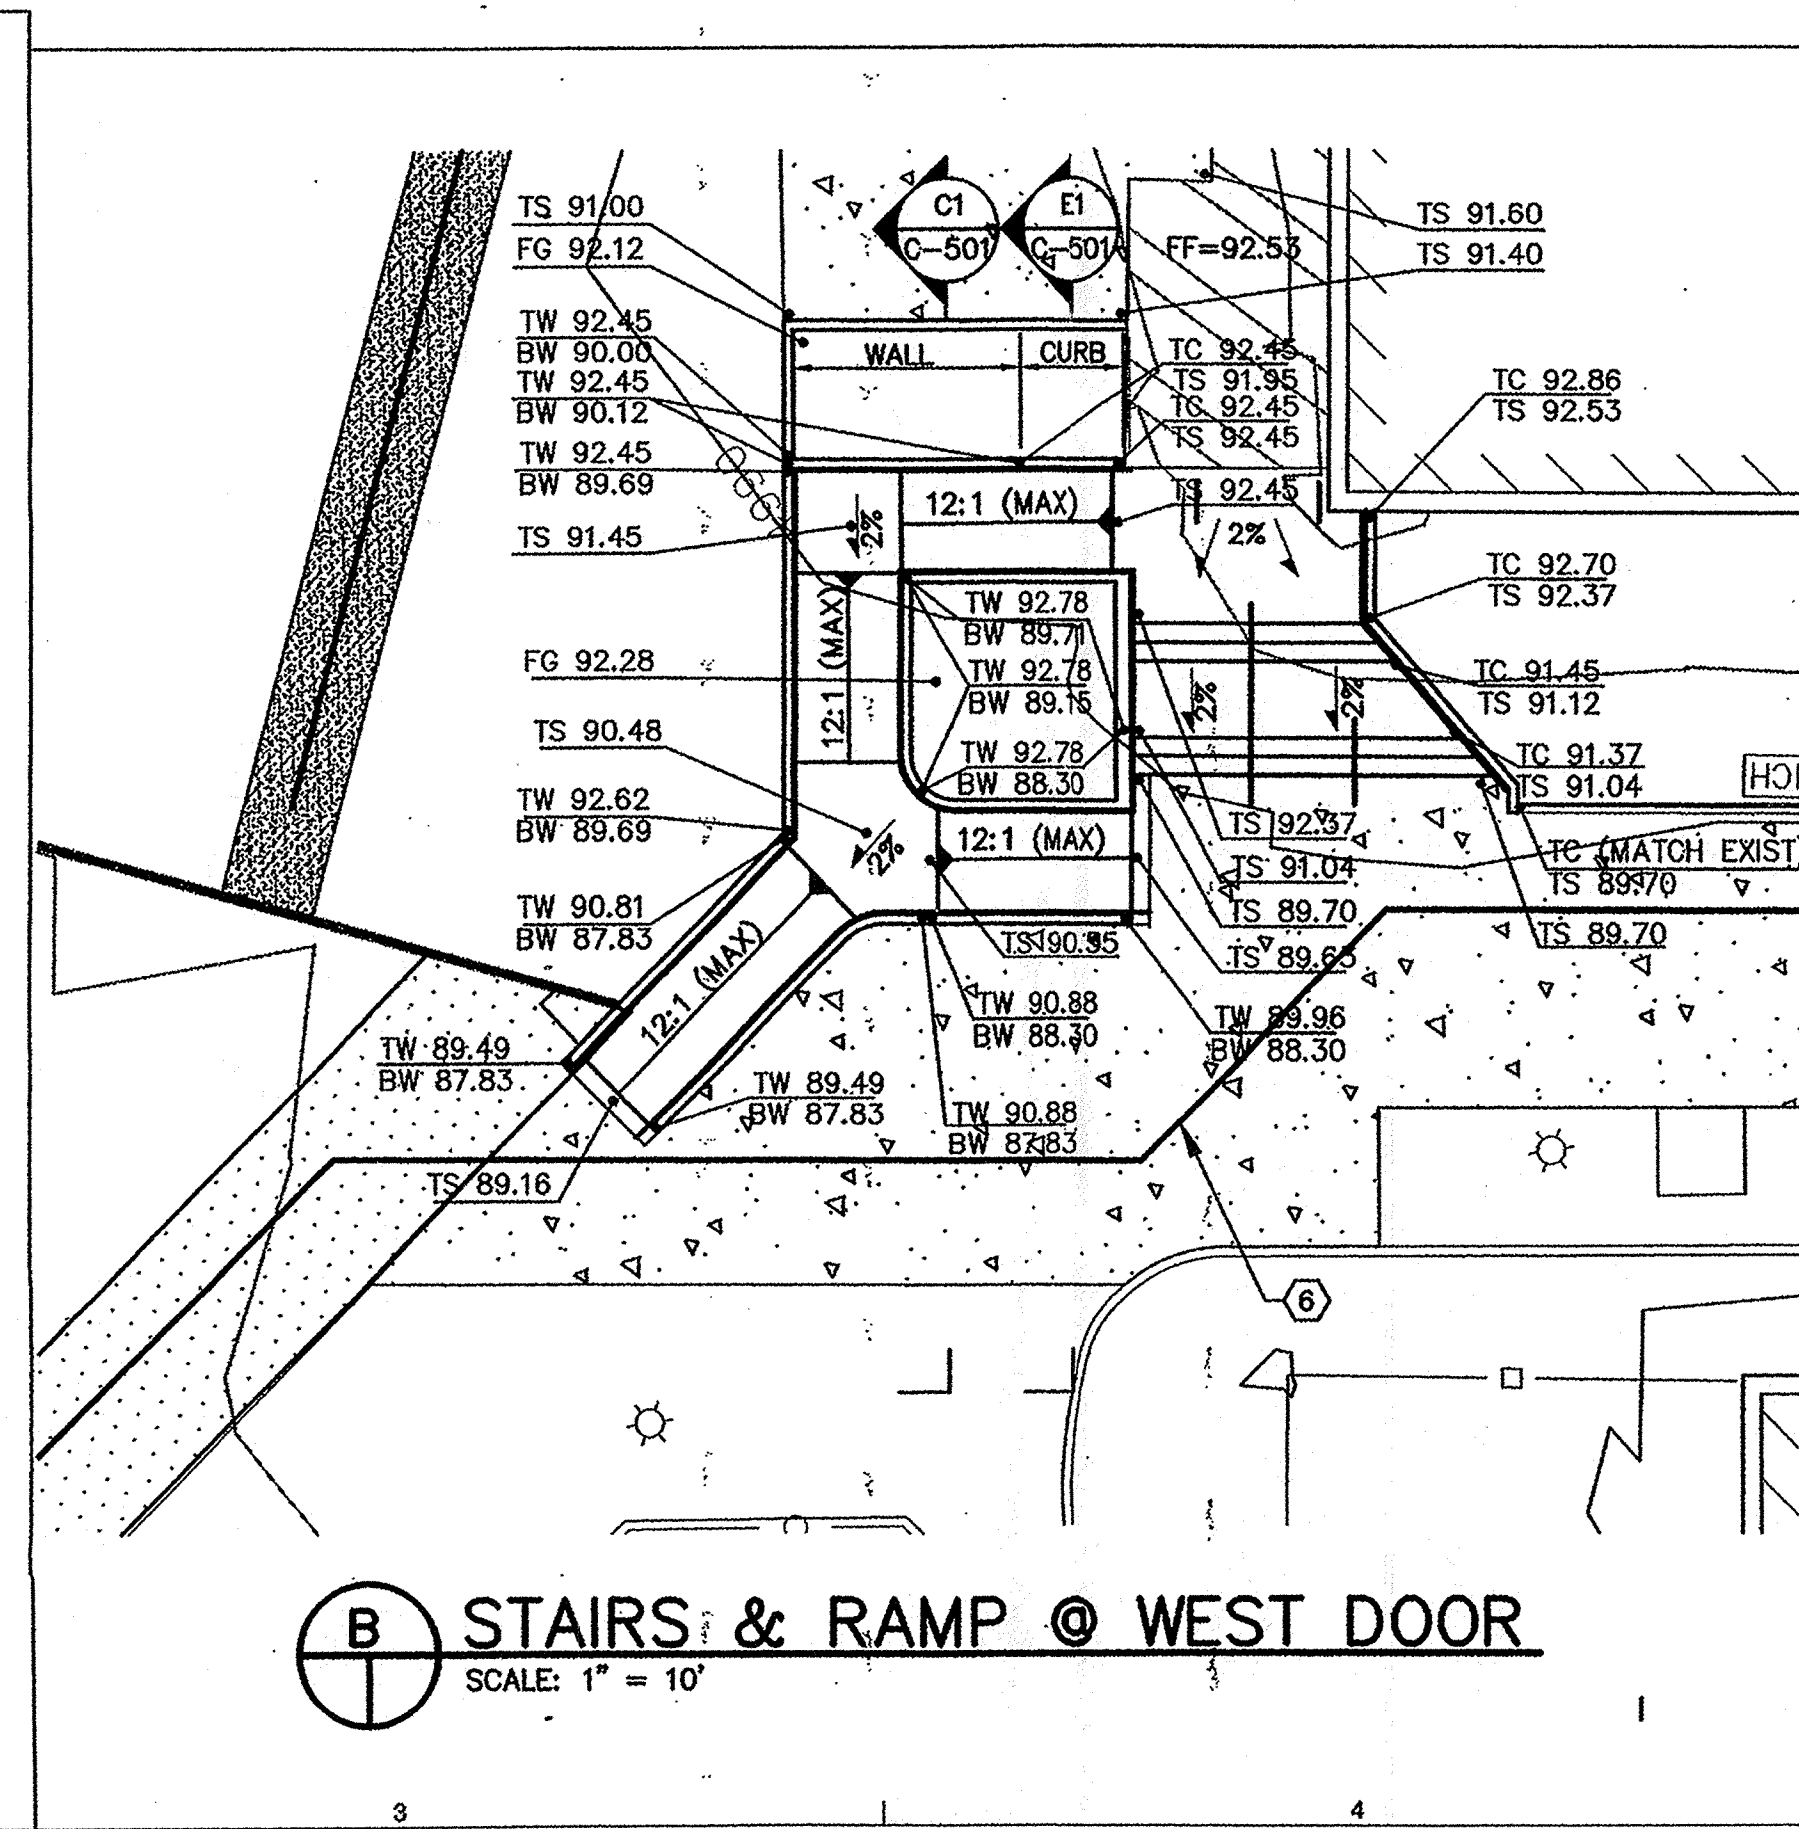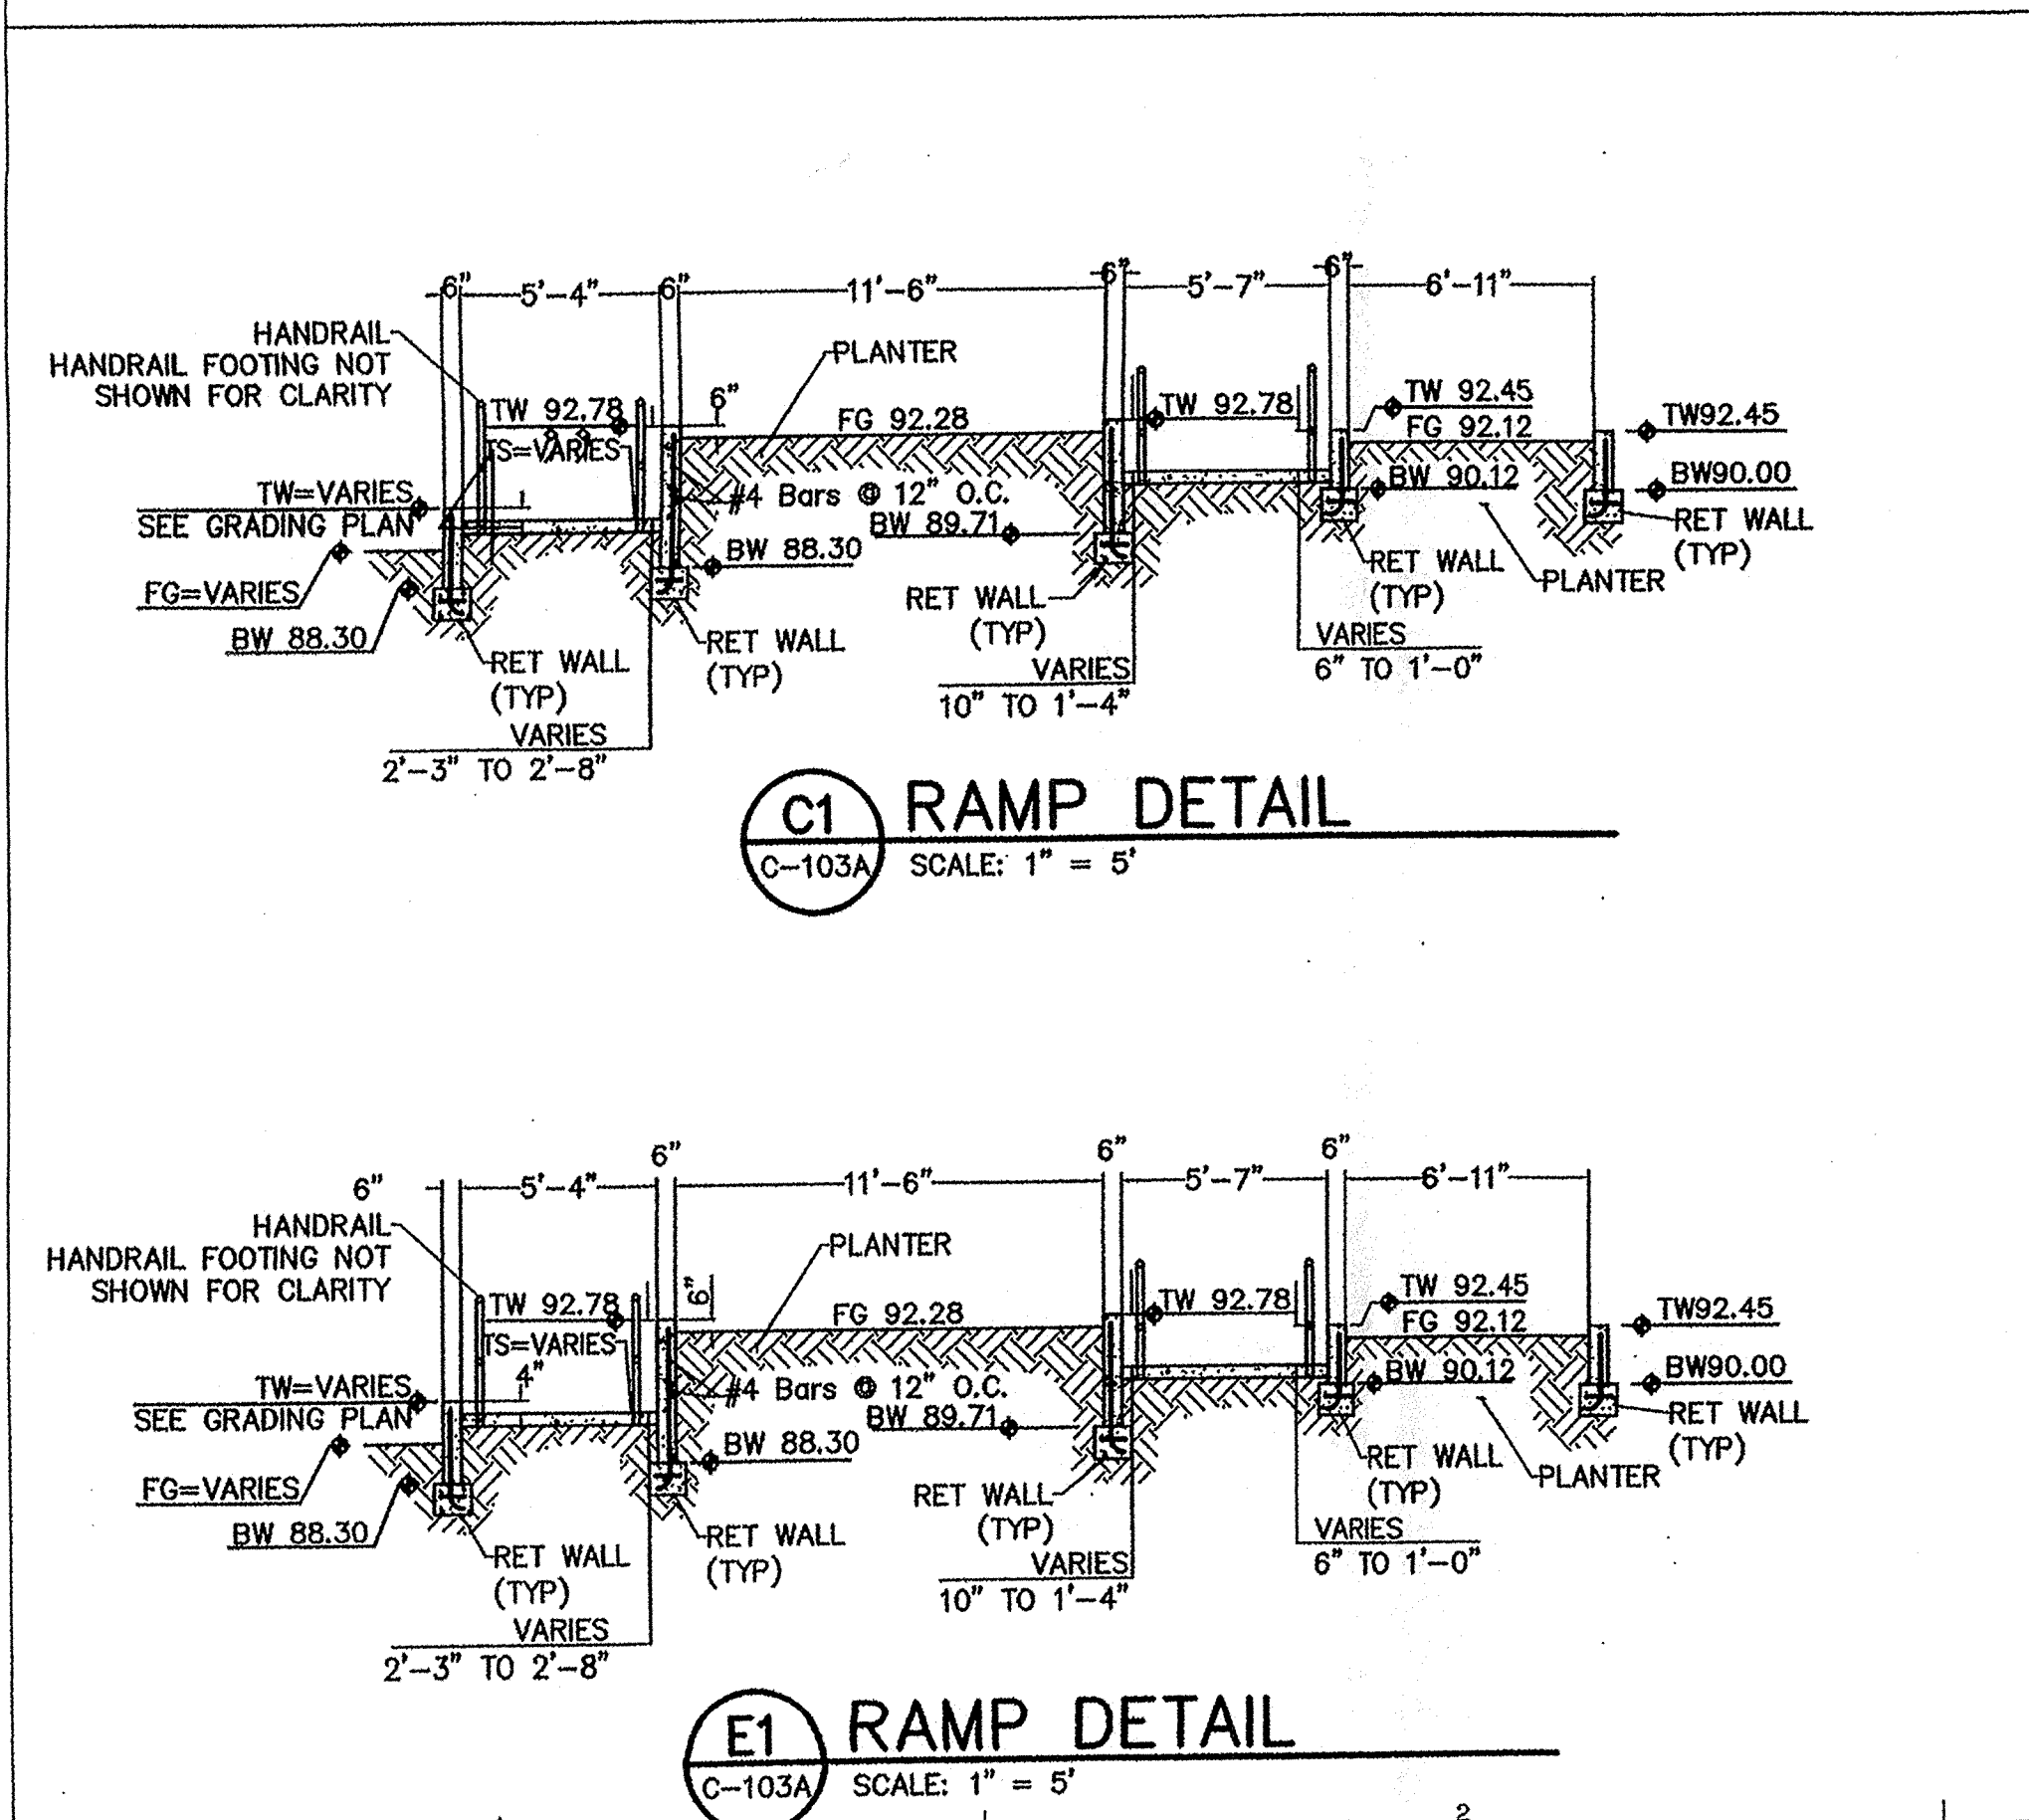

2415 PRINCETON DR. NE, SUITE G-2
ALBUQUERQUE, NM 87107
505.843.7887 505.843.6773 (F)
www.designplusllc.com

DESIGN PLUS LLC

WILSON & COMPANY
4380 LANG AVENUE NE
ALBUQUERQUE, NM 87109
(505) 346-4000

LONGFELLOW ELEMENTARY SCHOOL
PERFORMANCE AREA & CLASSROOM ADDITION
400 EDITH BLVD. NE
ALBUQUERQUE, NEW MEXICO 87102

DATE: _____

REVISIONS:

PROJECT NO: _____

CAD DWG FILE: _____

DRAWN BY: _____

CHECKED BY: _____

COPYRIGHT: DESIGN PLUS, LLC

SHEET TITLE

SITE PLAN

C-103A

SHEET 7 OF 66