


# EROSION CONTROL NOTES

1. CONTRACTOR IS RESPONSIBLE FOR OBTAINING A TOPSOIL DISTURBANCE PERMIT PRIOR TO BEGINNING WORK.
2. CONTRACTOR IS RESPONSIBLE FOR MAINTAINING RUN-OFF ON SITE DURING CONSTRUCTION.
3. CONTRACTOR IS RESPONSIBLE FOR CLEANING ALL SEDIMENT THAT GETS INTO EXISTING RIGHT-OF-WAY.
4. REPAIR OF DAMAGED FACILITIES AND CLEANUP OF SEDIMENT ACCUMULATIONS ON ADJACENT PROPERTIES AND IN PUBLIC FACILITIES IS THE RESPONSIBILITY OF THE CONTRACTOR.
5. ALL EXPOSED EARTH SURFACES MUST BE PROTECTED FROM WIND AND WATER EROSION PRIOR TO FINAL (CITY) ACCEPTANCE OF ANY PROJECT.



VICINITY MAP

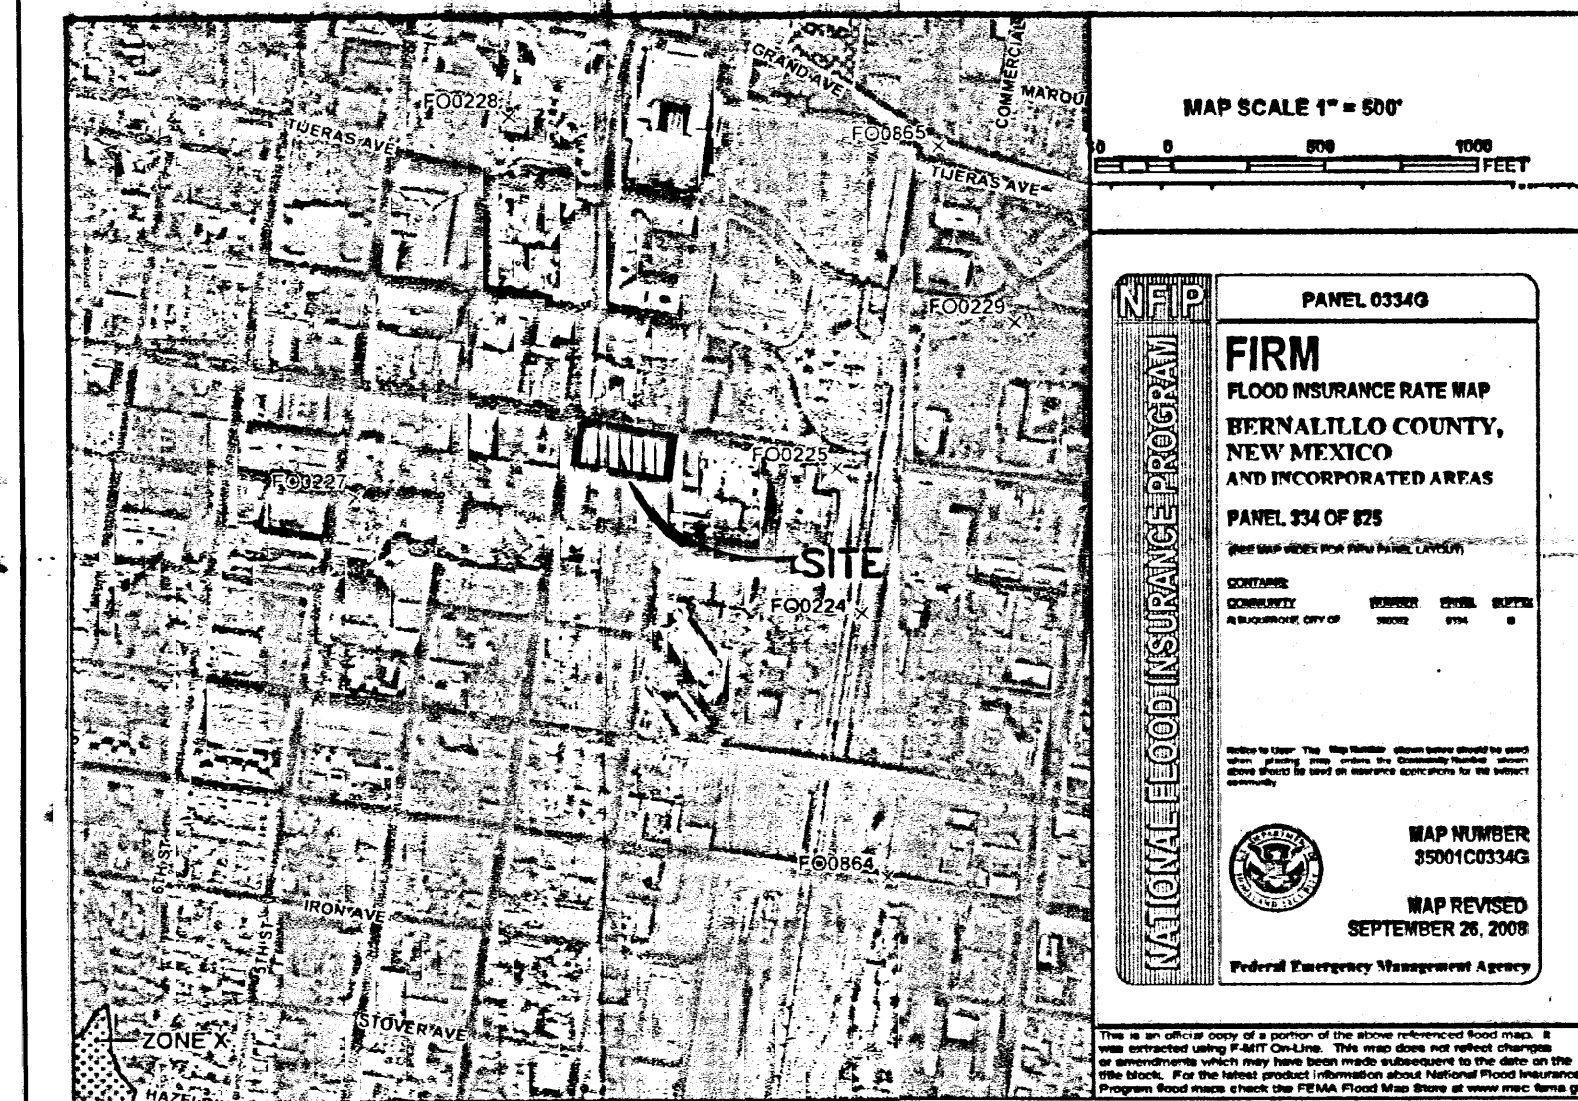



FIRM MAP

## LEGAL DESCRIPTION

LOTS NUMBERED ONE (1) THRU TWELVE (12) INCLUSIVE, OF BLOCK 16 OF THE NEW MEXICO COMPANY ORIGINAL TOWN SITE, AS THE SAME IS SHOWN AND DESIGNATED ON THE PLAT THEREOF, FILED IN THE OFFICE OF THE COUNTY CLERK OF BERNALILLO COUNTY, NEW MEXICO ON DECEMBER 29, 1882, IN BOOK D, PAGE 140.

## NOTE:

THIS PLAN FOR GRADING PURPOSES ONLY. FOR SUBGRADE PREPARATION, PAVING SECTION, STRIPING, LANDSCAPING, ETC. SEE PLANS BY OTHERS.

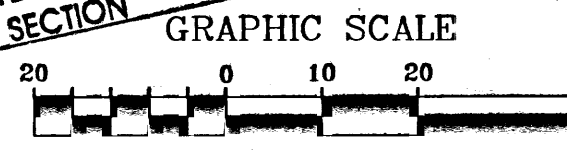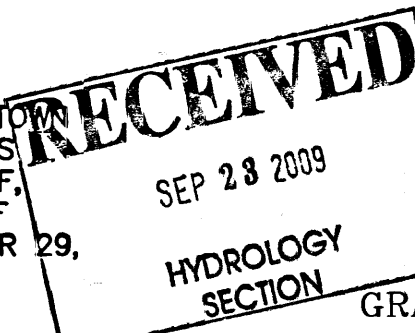

**GND, LLC**  
CONSULTING ENGINEERS

CITY OF ALBUQUERQUE  
MUNICIPAL DEVELOPMENT DEPARTMENT  
ENGINEERING DIVISION

200 CENTRAL AVE. PARKING LOT PAVING

## GRADING PLAN



## LEGEND

- FLOW ARROW
- 54.55 PROPOSED ELEVATION
- 54.55(EX) EXISTING ELEVATION
- GRADE BREAK
- PROPOSED STORM DRAIN LINE AND MANHOLE
- PROPOSED STORM DRAIN INLET

| MONTH/DAY/YEAR | USER DEPARTMENT |
|----------------|-----------------|
|                |                 |
|                |                 |
|                |                 |
|                |                 |

CITY PROJECT No. ZONE MAP No. SHEET

F-14-Z 1 OF 1

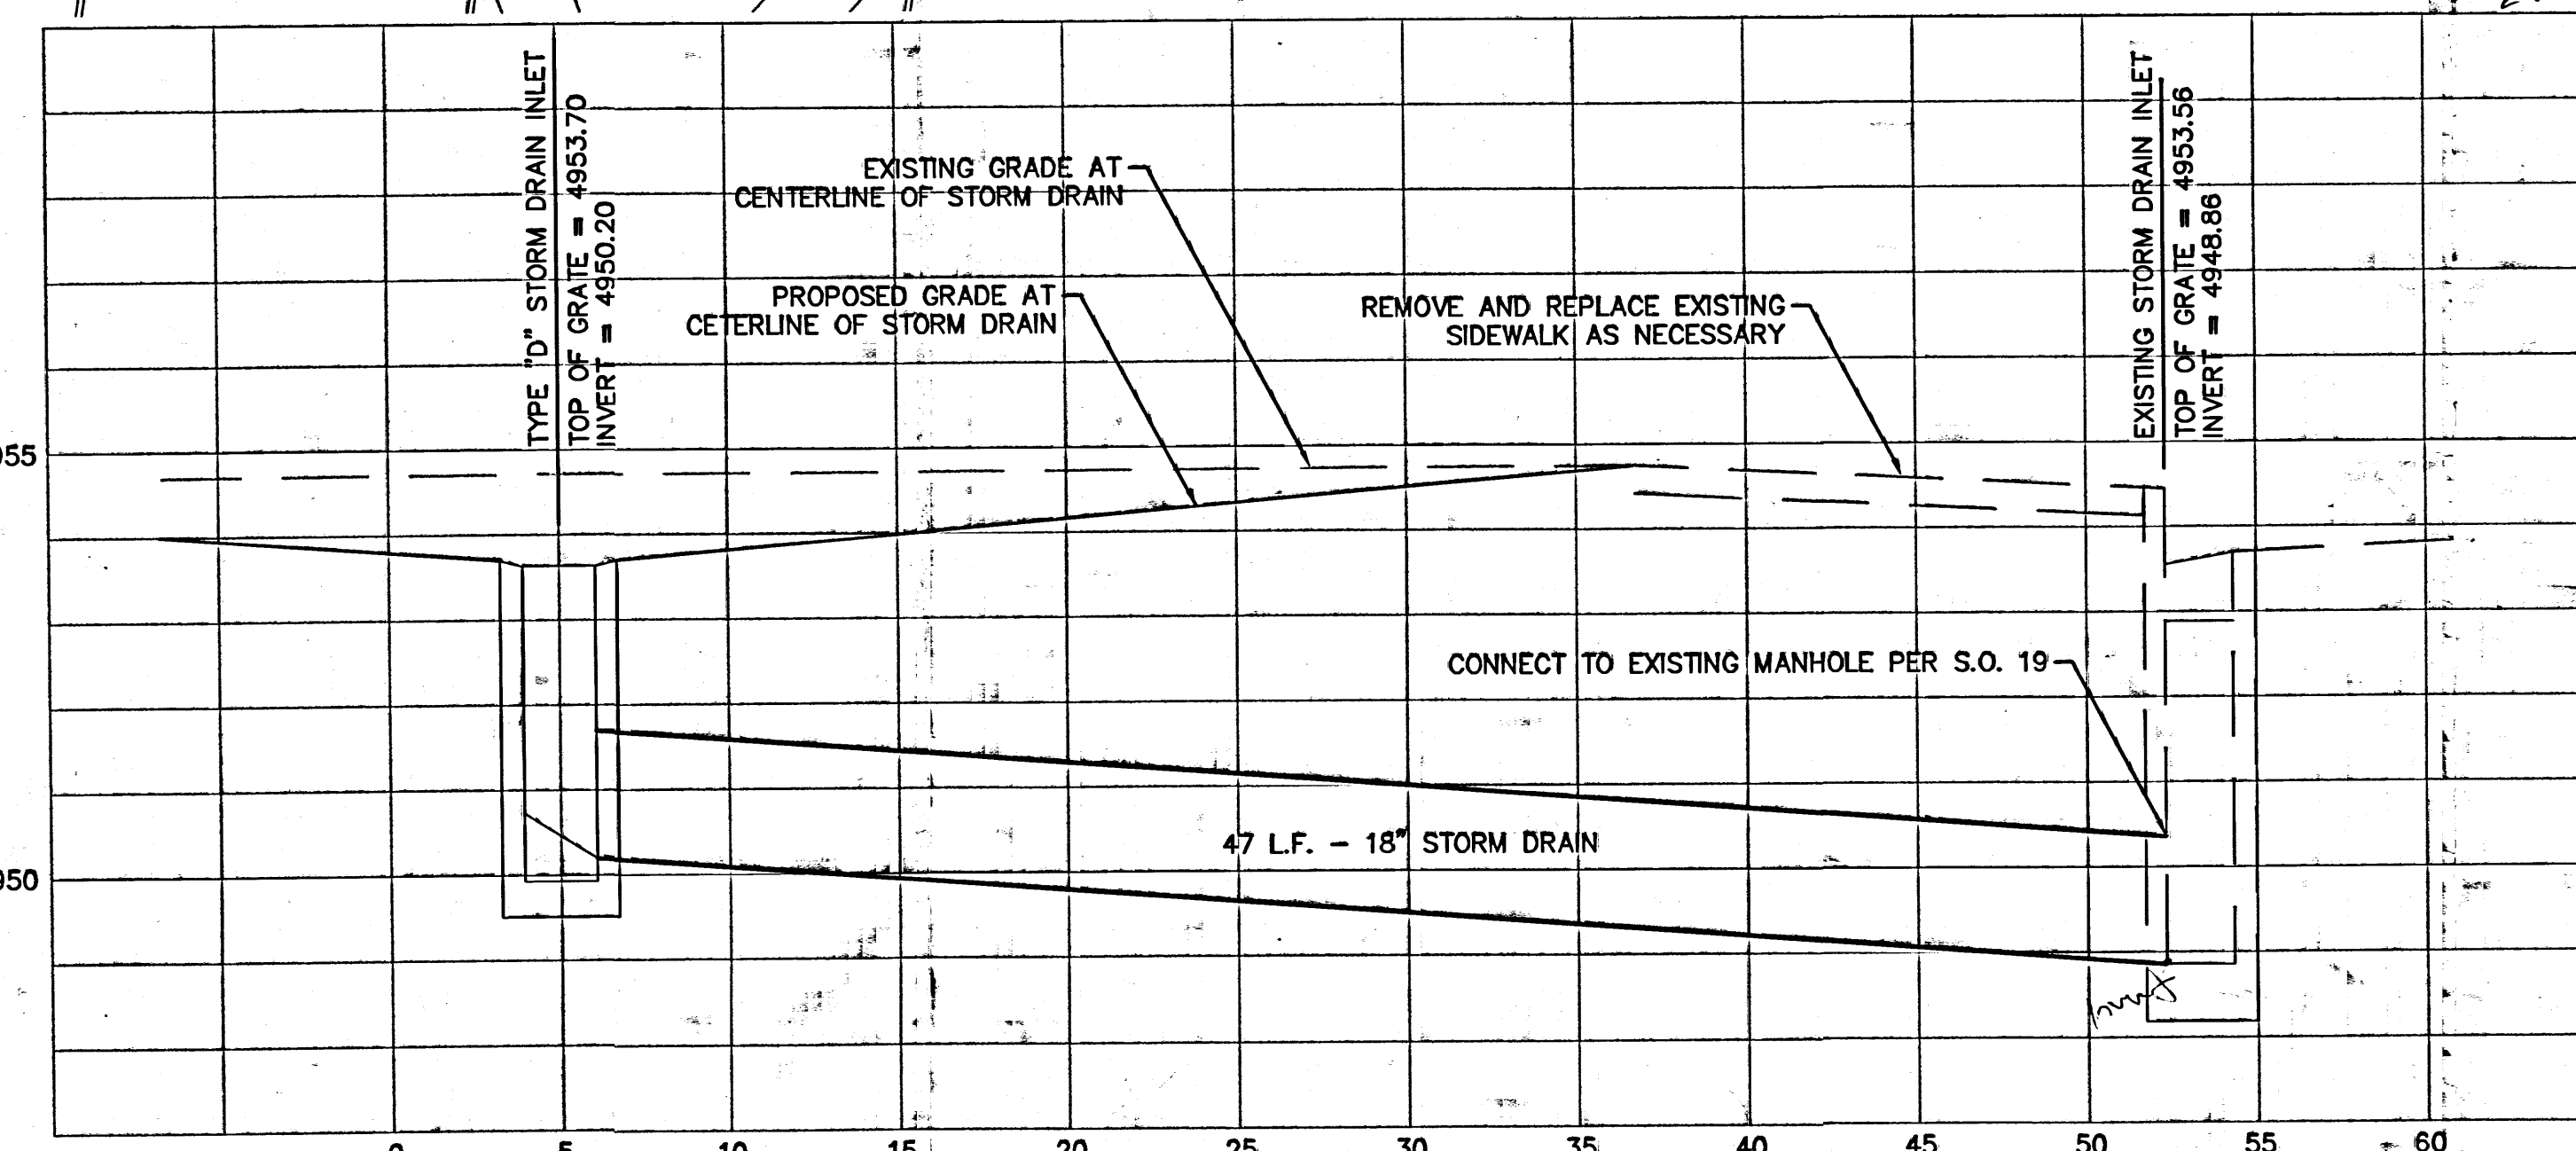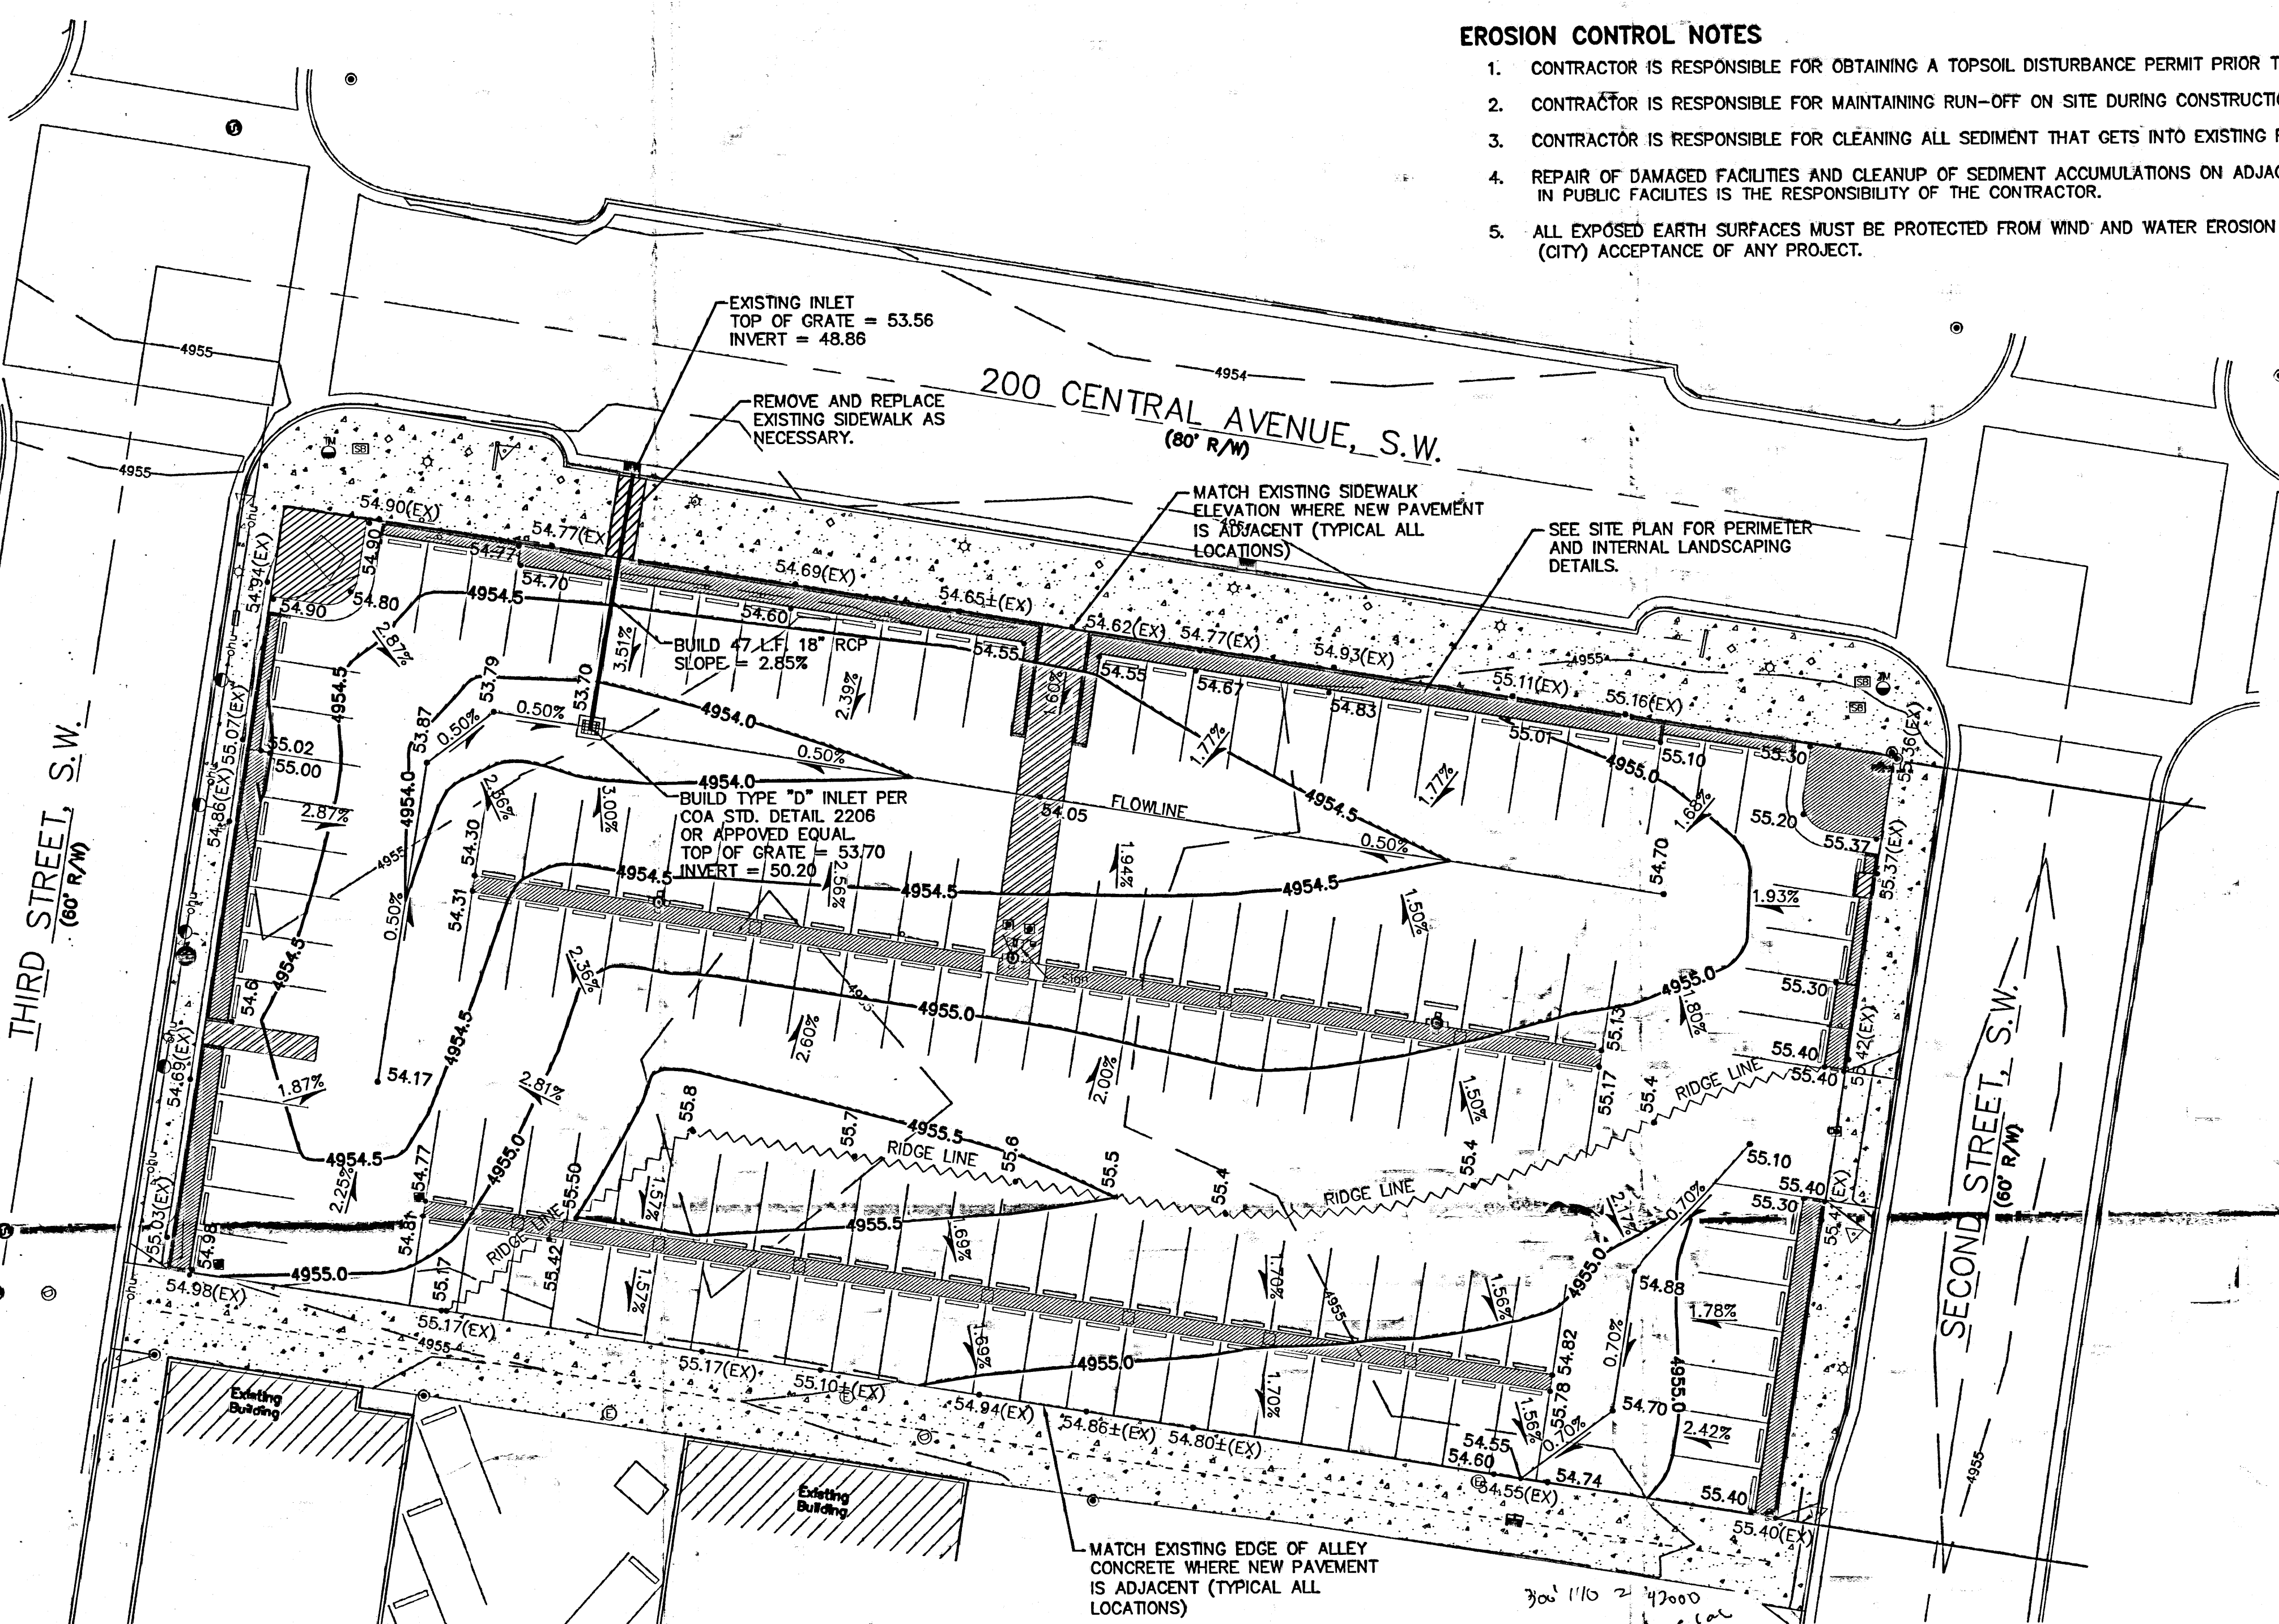

STORM DRAIN PROFILE  
SCALE: 1" = 5' HORIZ  
1" = 2' VERT.