


| 2

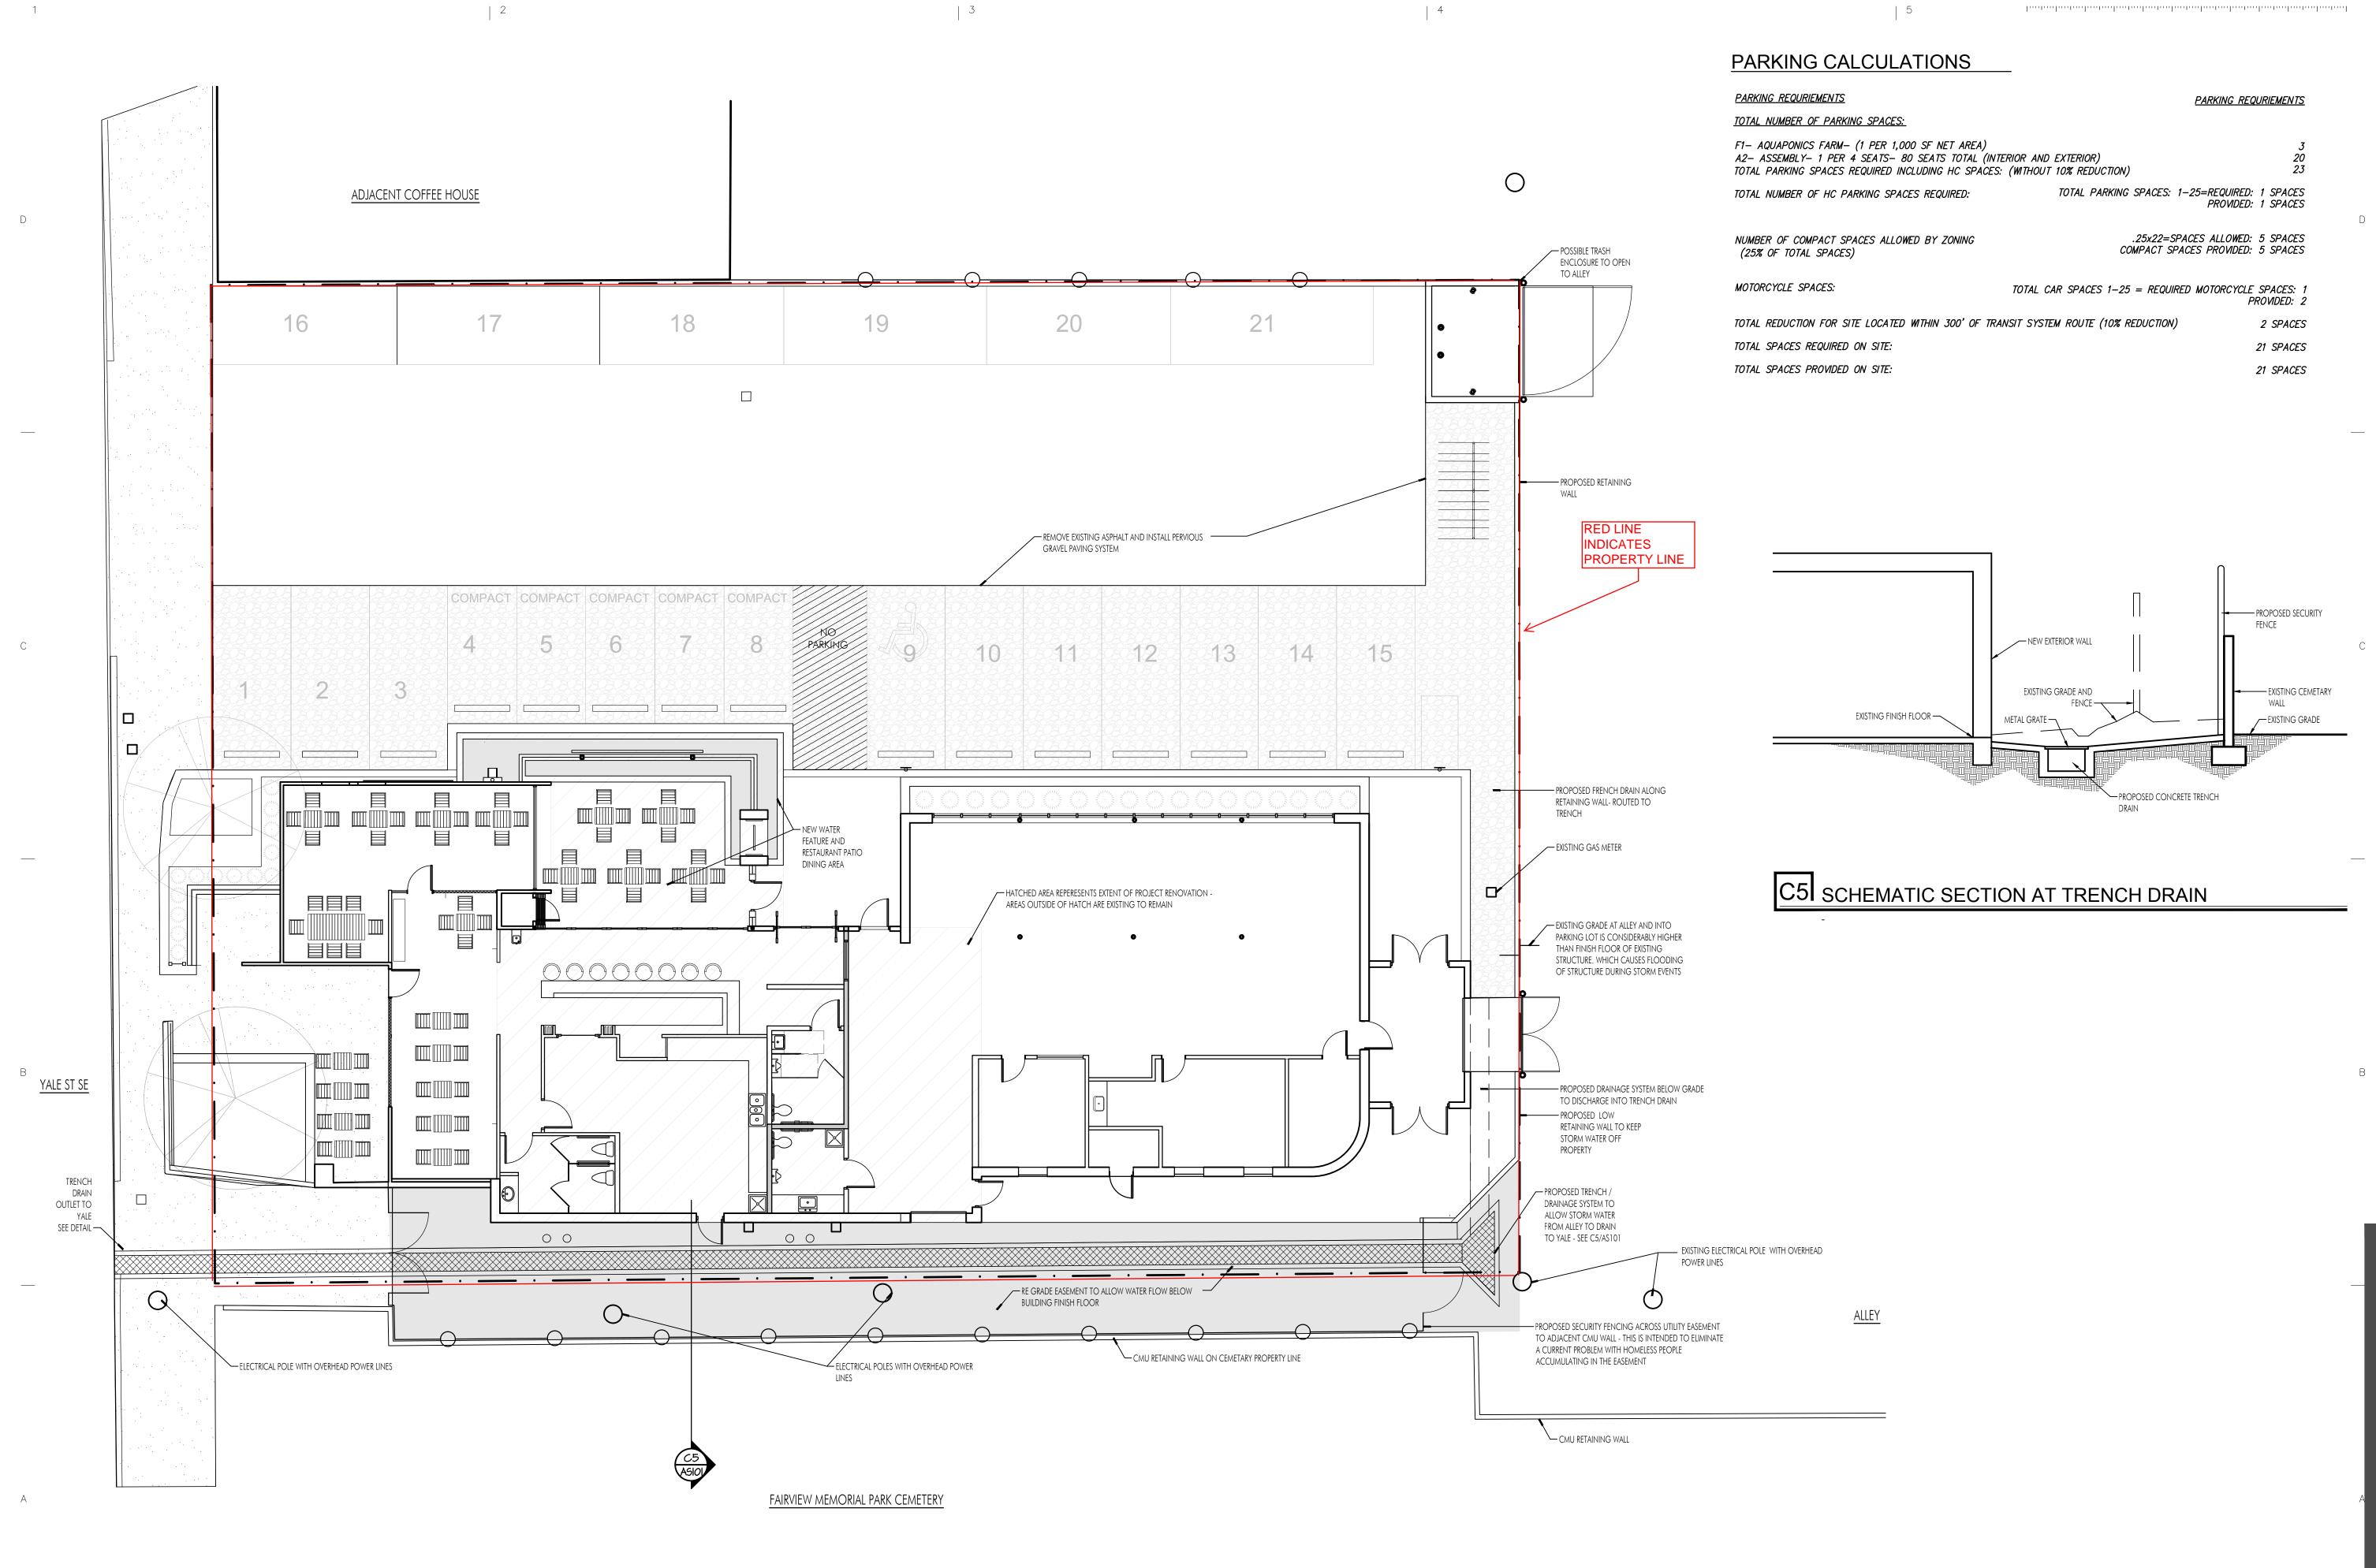

A1 NEW SITE PLAN

1

KING CALCULATIONS	_		
<u>G_REQURIEMENTS</u>	PARK	KING REQURIEMENTS	
NUMBER OF PARKING SPACES:			
QUAPONICS FARM— (1 PER 1,000 SF NET AREA) SSEMBLY— 1 PER 4 SEATS— 80 SEATS TOTAL (INTE PARKING SPACES REQUIRED INCLUDING HC SPACES:		3 20 23	
NUMBER OF HC PARKING SPACES REQUIRED:	TOTAL PARKING SPACES: 1–25=RE PR	EQUIRED: 1 SPACES ROVIDED: 1 SPACES	
R OF COMPACT SPACES ALLOWED BY ZONING OF TOTAL SPACES)	.25x22=SPACES AL COMPACT SPACES PR	LLOWED: 5 SPACES POVIDED: 5 SPACES	
CYCLE SPACES:	TOTAL CAR SPACES $1-25 = REQUIRED$ MOTO	DRCYCLE SPACES: 1 PROVIDED: 2	
REDUCTION FOR SITE LOCATED WITHIN 300' OF TRANSIT SYSTEM ROUTE (10% REDUCTION)		2 SPACES	
SPACES REQUIRED ON SITE:		21 SPACES	

իստակուստիստակուստիստակուստիստակուստիուստիություն



LBUQUERQUE AQUAPONICS ω 0 ST SE NM 87 ш JAL <u>ך א</u> 512 Jque A A Alb

ISSUE:
75% SD
DRAWINGS
DRAWN BY:
CHECKED BY: DATE: 2.05.2015
DATE. 2.05.2015
REVISIONS
SITE PLAN
SHE PLAN
15.010
15013
AS101