

- A. CONTRACTOR IS TO VERIFY ALL EXISTING UTILITY LOCATIONS BEFORE EXCAVATION.
- B. CONTRACTOR TO COORDINATE WITH OWNER FOR ALLOWABLE STAGING AREAS DURING CONSTRUCTION.
- C. UTILITIES AND ASSOCIATED EQUIPMENT SHOWN FOR REFERENCE ONLY. CONTRACTOR TO COORDINATE LOCATION AND INSTALLATION. SEE CIVIL AND ELECTRICAL DRAWINGS.
- D. REFER TO CIVIL HORIZONTAL CONTROL PLAN FOR DIMENSIONS NOT SHOWN ON THIS SHEET. ALL SITE PLAN DIMENSIONS ARE IN DECIMAL UNITS.
- E. SIDEWALK JOINTS SHALL FOLLOW PATTERN AS SHOWN ON SITE PLAN.
- F. ALL SITE FURNISHINGS SHOWN ON PLANS SHALL BE OWNER PROVIDED.
- G. CONTRACTOR INSTALLED.
- H. EXISTING LANDSCAPE AREAS ADJACENT TO THE PROJECT SITE ARE TO BE PROTECTED DURING DEMOLITION AND CONSTRUCTION.

IDO TABLE 2-4-5: MEDIUM INTENSITY ZONING DISTRICT (MX-M)

USABLE OPEN SPACE		
1 BD: 225 SF PER UNIT	225 SF x 164 UNITS	= 36,900 SF
2 BD: 285 SF PER UNIT	285 SF x 1 UNIT	= 285 SF
3 BD: ZERO 3BR UNITS		
<u>TOTAL</u>		= 37,185 SF
REQUIRED OPEN SPACE:	= 37,185 SF	
PROVIDED OPEN SPACE:	= 25,650 SF	

STUDIO UNITS:	30 UNITS
ACCESSIBLE STUDIO UNITS:	16 UNITS
ONE BEDROOM UNITS:	118 UNITS
TWO BEDROOM UNITS:	1 UNIT
	<u>165 UNITS TOTAL</u>

ZONING:
IDC - MIXED USE - MEDIUM INTENSITY ZONING DISTRICT (MX-M)
LAND-USE INDEPENDENT SENIOR LIVING APARTMENTS

COMPREHENSIVE PLAN DESIGNATION:
AREA OF CRANCE

TRANSIT:
BUS ROUTE 97 ALONG ZUNI ROAD WITH A BUS STOP AT THE NE CORNER OF ZUNI RD. & ALVARADO ST.

LEGAL DESCRIPTION
LOT 20, BLOCK 24, LOT 25, LOT 26, LOT 696

	FITNESS EQUIPMENT, BASIS OF DESIGN: LSI HEALTHBEAT BALANCE STEPS, # 192454
	FITNESS EQUIPMENT, BASIS OF DESIGN: LSI HEALTHBEAT ASSISTED ROW/PUSH UP, #192452
	FITNESS EQUIPMENT, BASIS OF DESIGN: LSI HEALTHBEAT STRETCH, #192451
	FITNESS EQUIPMENT, BASIS OF DESIGN: LSI HEALTHBEAT TAI CHI WHEELS, # 192463
	FITNESS EQUIPMENT, BASIS OF DESIGN: LSI HEALTHBEAT MOBILITY, # 192458
	BENCH, BASIS OF DESIGN: LANDSCAPE FORMS WELLSRING, 48" (WP563-03)
	DINING TABLE AND MOVEABLE CHAIRS, BASIS OF DESIGN: ANOVA ELEVATION 72" RECTANGULAR RECYCLED PLASTIC TABLE (HEL V27R); ANOVA TUSCANY RECYCLED PLASTIC CHAIR (#T2235R), COLOR TBD
	BISTRO TABLE AND MOVEABLE CHAIRS, BASIS OF DESIGN: ANOVA TUSCANY 36" RECYCLED PLASTIC BISTRO TABLE (#T2237R); ANOVA TUSCANY RECYCLED PLASTIC CHAIR (#T2235R), COLOR TBD
	TABLE, BASIS OF DESIGN: ANOVA BEACH HILL RECYCLED PLASTIC BISTRO GAME TABLE, 2 SWIVEL SEATS (BH1801SR-GT), COLOR TBD
	FIRE PIT, BASIS OF DESIGN: BELGARD ARTISAN CAST STONE SQUARE BOWL

	EXISTING CABLE BOX TO REMAIN, PROTECT IN PLACE
	EXISTING IRRIGATION BOX TO REMAIN, PROTECT IN PLACE
	FIRE DEPARTMENT CONNECTION (FDC) WALL-MOUNTED
	ACCESSIBLE PARKING WITH ACCESSIBLE SIGNAGE AND STRIPING
	LIGHT POLE TO REMAIN, PROTECT IN PLACE
	DIRECTIONAL PAVEMENT ARROW. SEE E2/A5502
	EXISTING TREE TO REMAIN - QTY: 20
	LANDSCAPE AREA, SEE LANDSCAPE SHEETS
	SYNTHETIC TURF PUTTING GREEN WITH ONE (1) HOLE
	DOG PARK WITH WOOD MULCH AT 3" DEPTH, NO FILTER FABRIC
	CRUSHER FINES AT 3" DEPTH, NO FILTER FABRIC

CODE DESCRIPTION

1 STRIPING TO REMAIN, PROTECT IN PLACE. SEE ARCH

2 SHADE STRUCTURE TO REMAIN, SEE ARCH

3 SIGNAGE TO REMAIN, PROTECT IN PLACE. 01

4 FENCE TO REMAIN, PROTECT IN PLACE

5 ELECTRICAL EQUIPMENT TO REMAIN, PROTECT IN PLACE. SEE

6 FILL CRACKS AND APPLY NEW SEAL COAT AT ASPHALT PAVEMENT 01

7 PARKING STRIPS TO REMAIN, PROTECT IN PLACE

8 CURB AND GUTTER, SEE CIVIL

9 CONCRETE SIDEWALK, SEE A1/A5501

10 CONCRETE FLUSH SIDEWALK, SEE A2/A5501

11 ACCESSIBLE CURB RAMP, TYPE A, SEE A1/A5501

12 ACCESSIBLE CURB RAMP, TYPE B, SEE A1/A5501

13 ACCESSIBLE PARKING, SEE B1/A5502

14 SUMP/TAINING WALL, SEE B3/A5502 AND STRUCTURAL

15 CONCRETE SEAT WALL, SEE B4/A5501 01

16 CONCRETE STAIRS, SEE C1/A5501

17 CONCRETE RAMP, SEE D3/A5501

18 CONCRETE MOW CURB, 6" SEE X1/A5501

19 ORNAMENTAL FENCE, SEE D1/A5501

20 ORNAMENTAL GATE, SEE D2/A5501

21 ORNAMENTAL ROLLING VEHICULAR GATE, SEE B6/A5501

22 HANDRAIL, SEE C1/A5501

23 SHADE STRUCTURE, BASIS OF DESIGN: AVADAK U-BENT BASIC WALKWAY

24 MONUMENT SIGN, SEE B3/A5502

25 PATHWAY LIGHT BOLLARD, BASIS OF DESIGN: FORMS + SURFACES

26 LIGHT COLUMN, SEE ELECTRICAL

27 PAVEMENT STRIPING, SEE E3/A5502 01

28 RELOCATED EXISTING RECYCLING BINS, OWNER PROVIDED

29 EXISTING DUMPER TO REMAIN, PROTECT IN PLACE. REFUSE DRIVE

30 WILL BE PROVIDING ACCESS TO THE DUMPING AREAS AT 7 A.M.


31 BOLLARD MOUNTED ACCESSIBLE SIGN, SEE B2/A5501

32 DO NOT ENTER SIGN, SEE B1/A5501

33 ENTER ONLY SIGN, SEE B3/A5502 01

34 EXISTING VEHICULAR ROLLING GATE TO REMAIN, REFURBISH

412 Alvarado Dr.

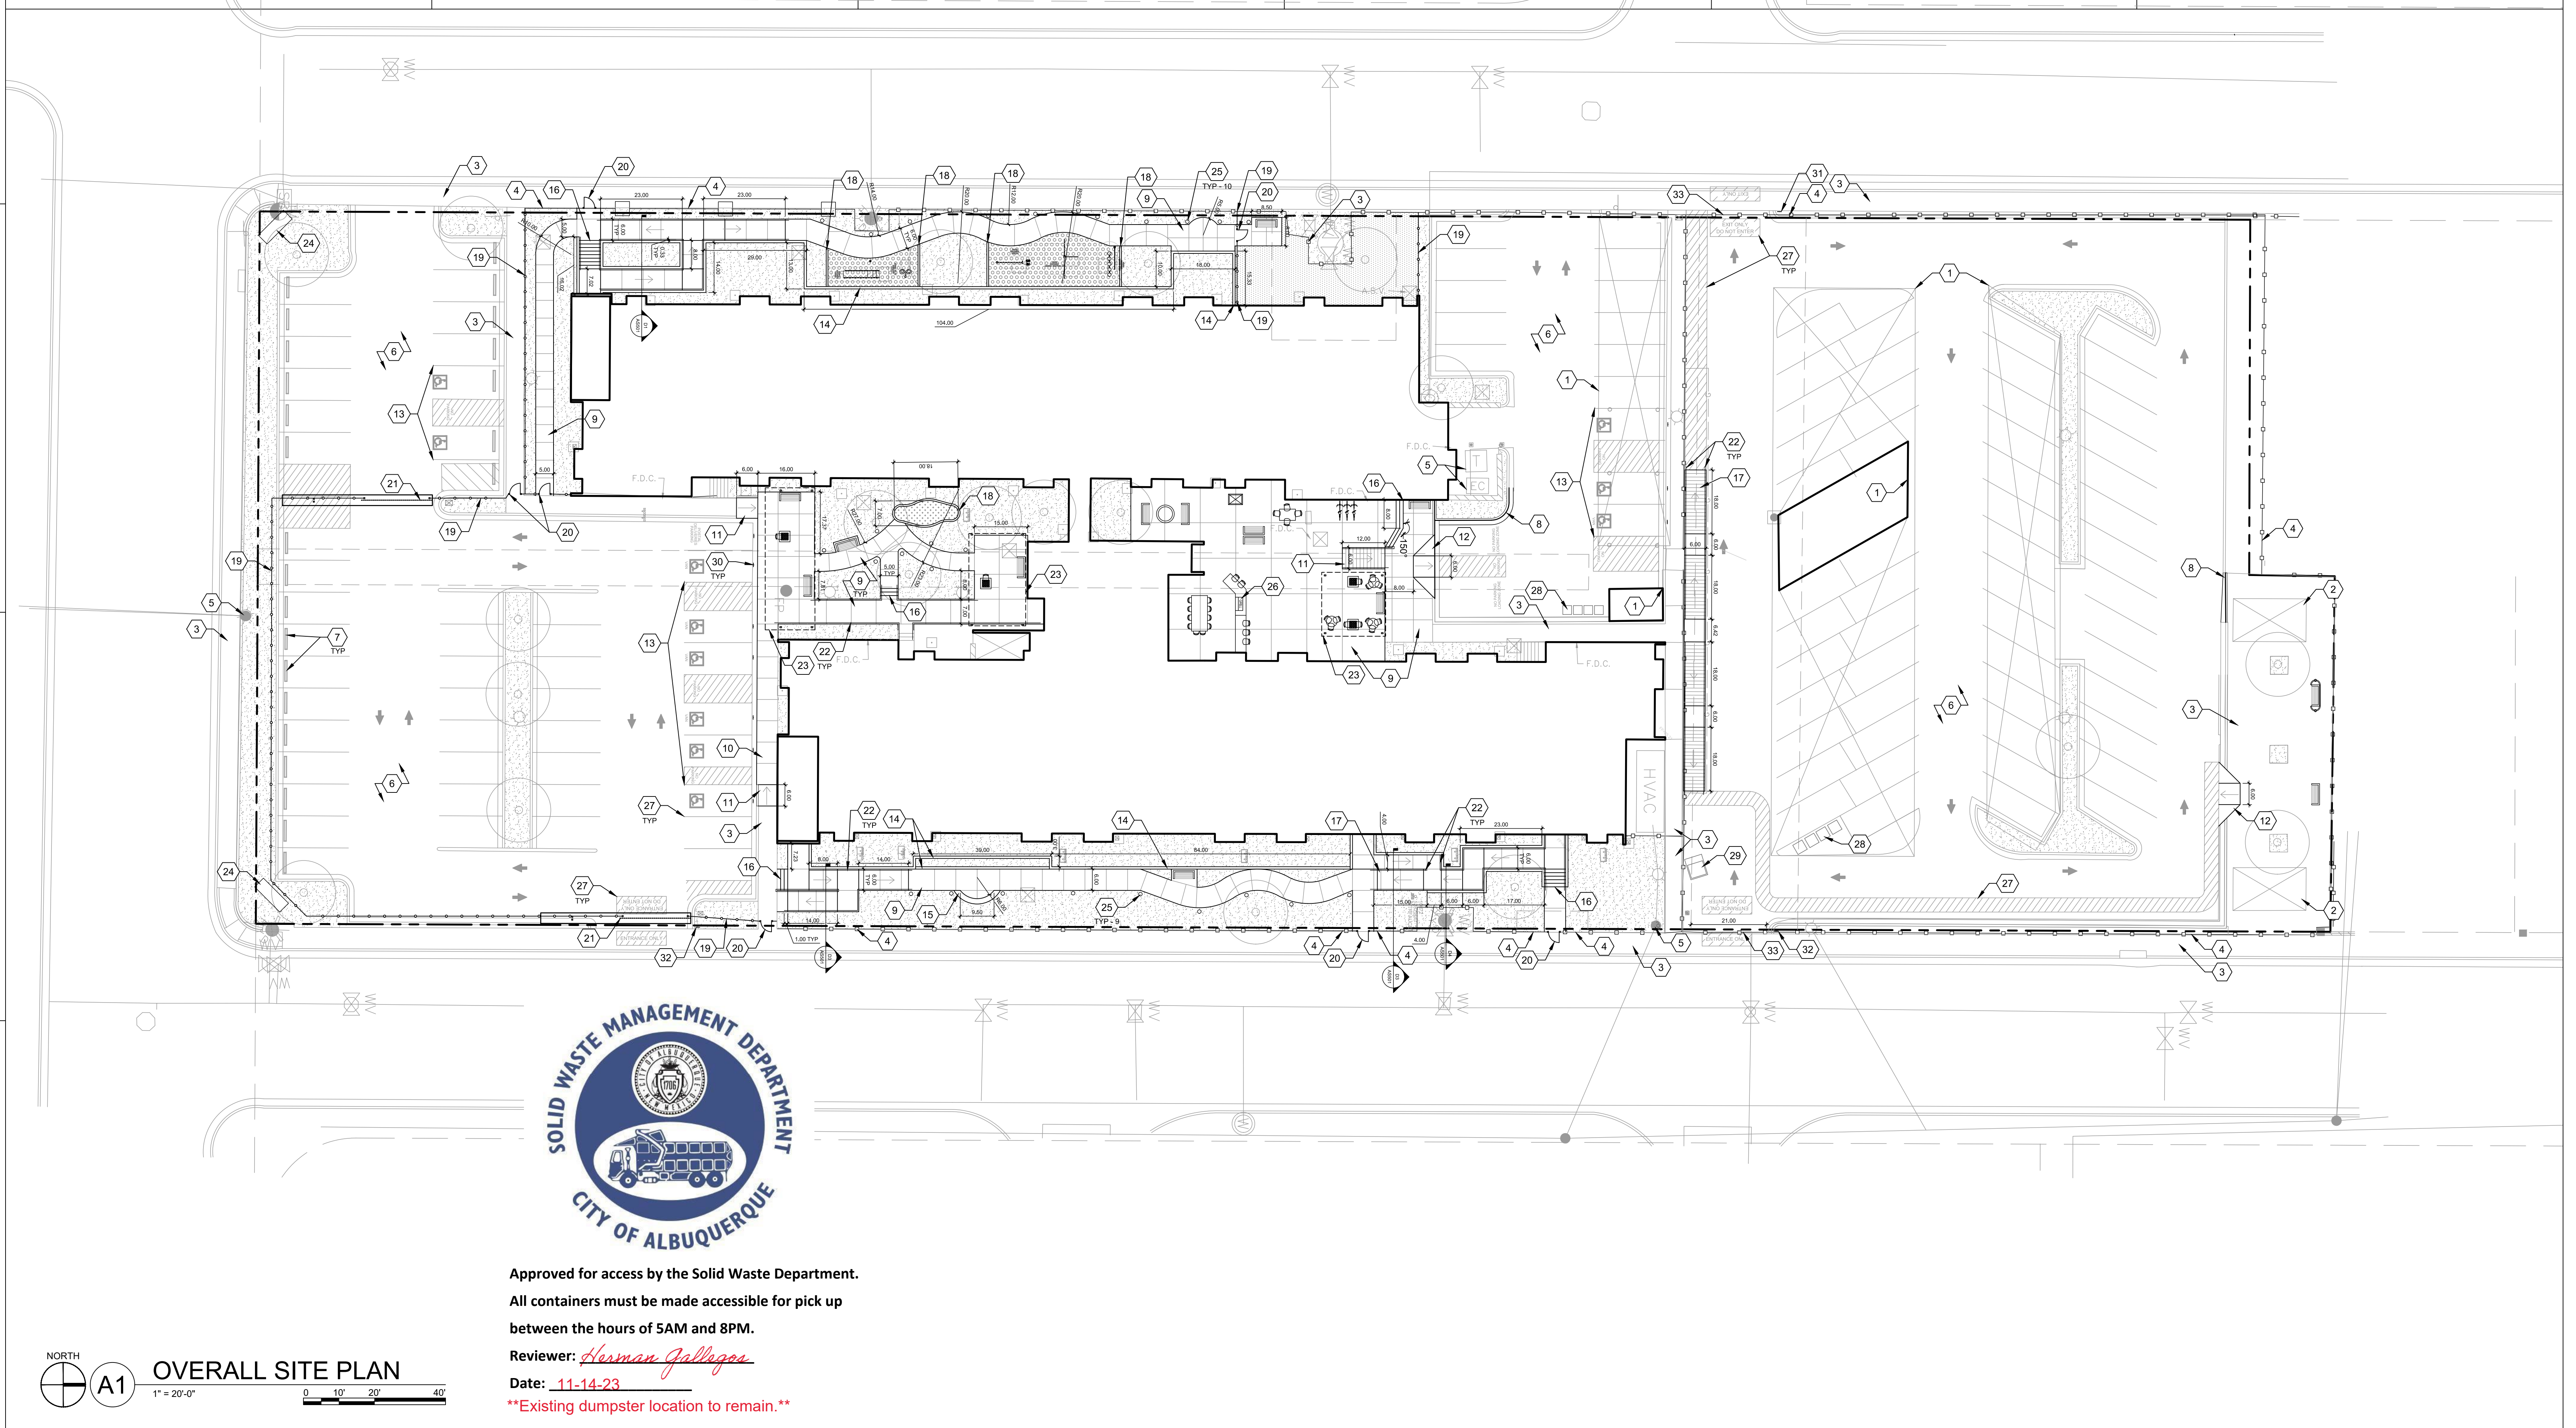

**DEKKER
PERICH
SABATINI**
Architecture
in Progress

SEAL

PROJECT

ENCINO GARDENS
SENIOR COMMUNITY RENOVATION
412 Alvarado Dr. Se
Albuquerque, New Mexico 87108

ISSUED FOR
PERMIT

REVISONS		
	11/08/2023	ADD-001
	11/14/2023	ADD-002
		

DRAWN BY	MM
REVIEWED BY	KP
DATE	10/31/2023
PROJECT NO	22-0181

DRAWING NAME

SITE
IMPROVEMENTS
PLAN

SHEET NO
AS100