



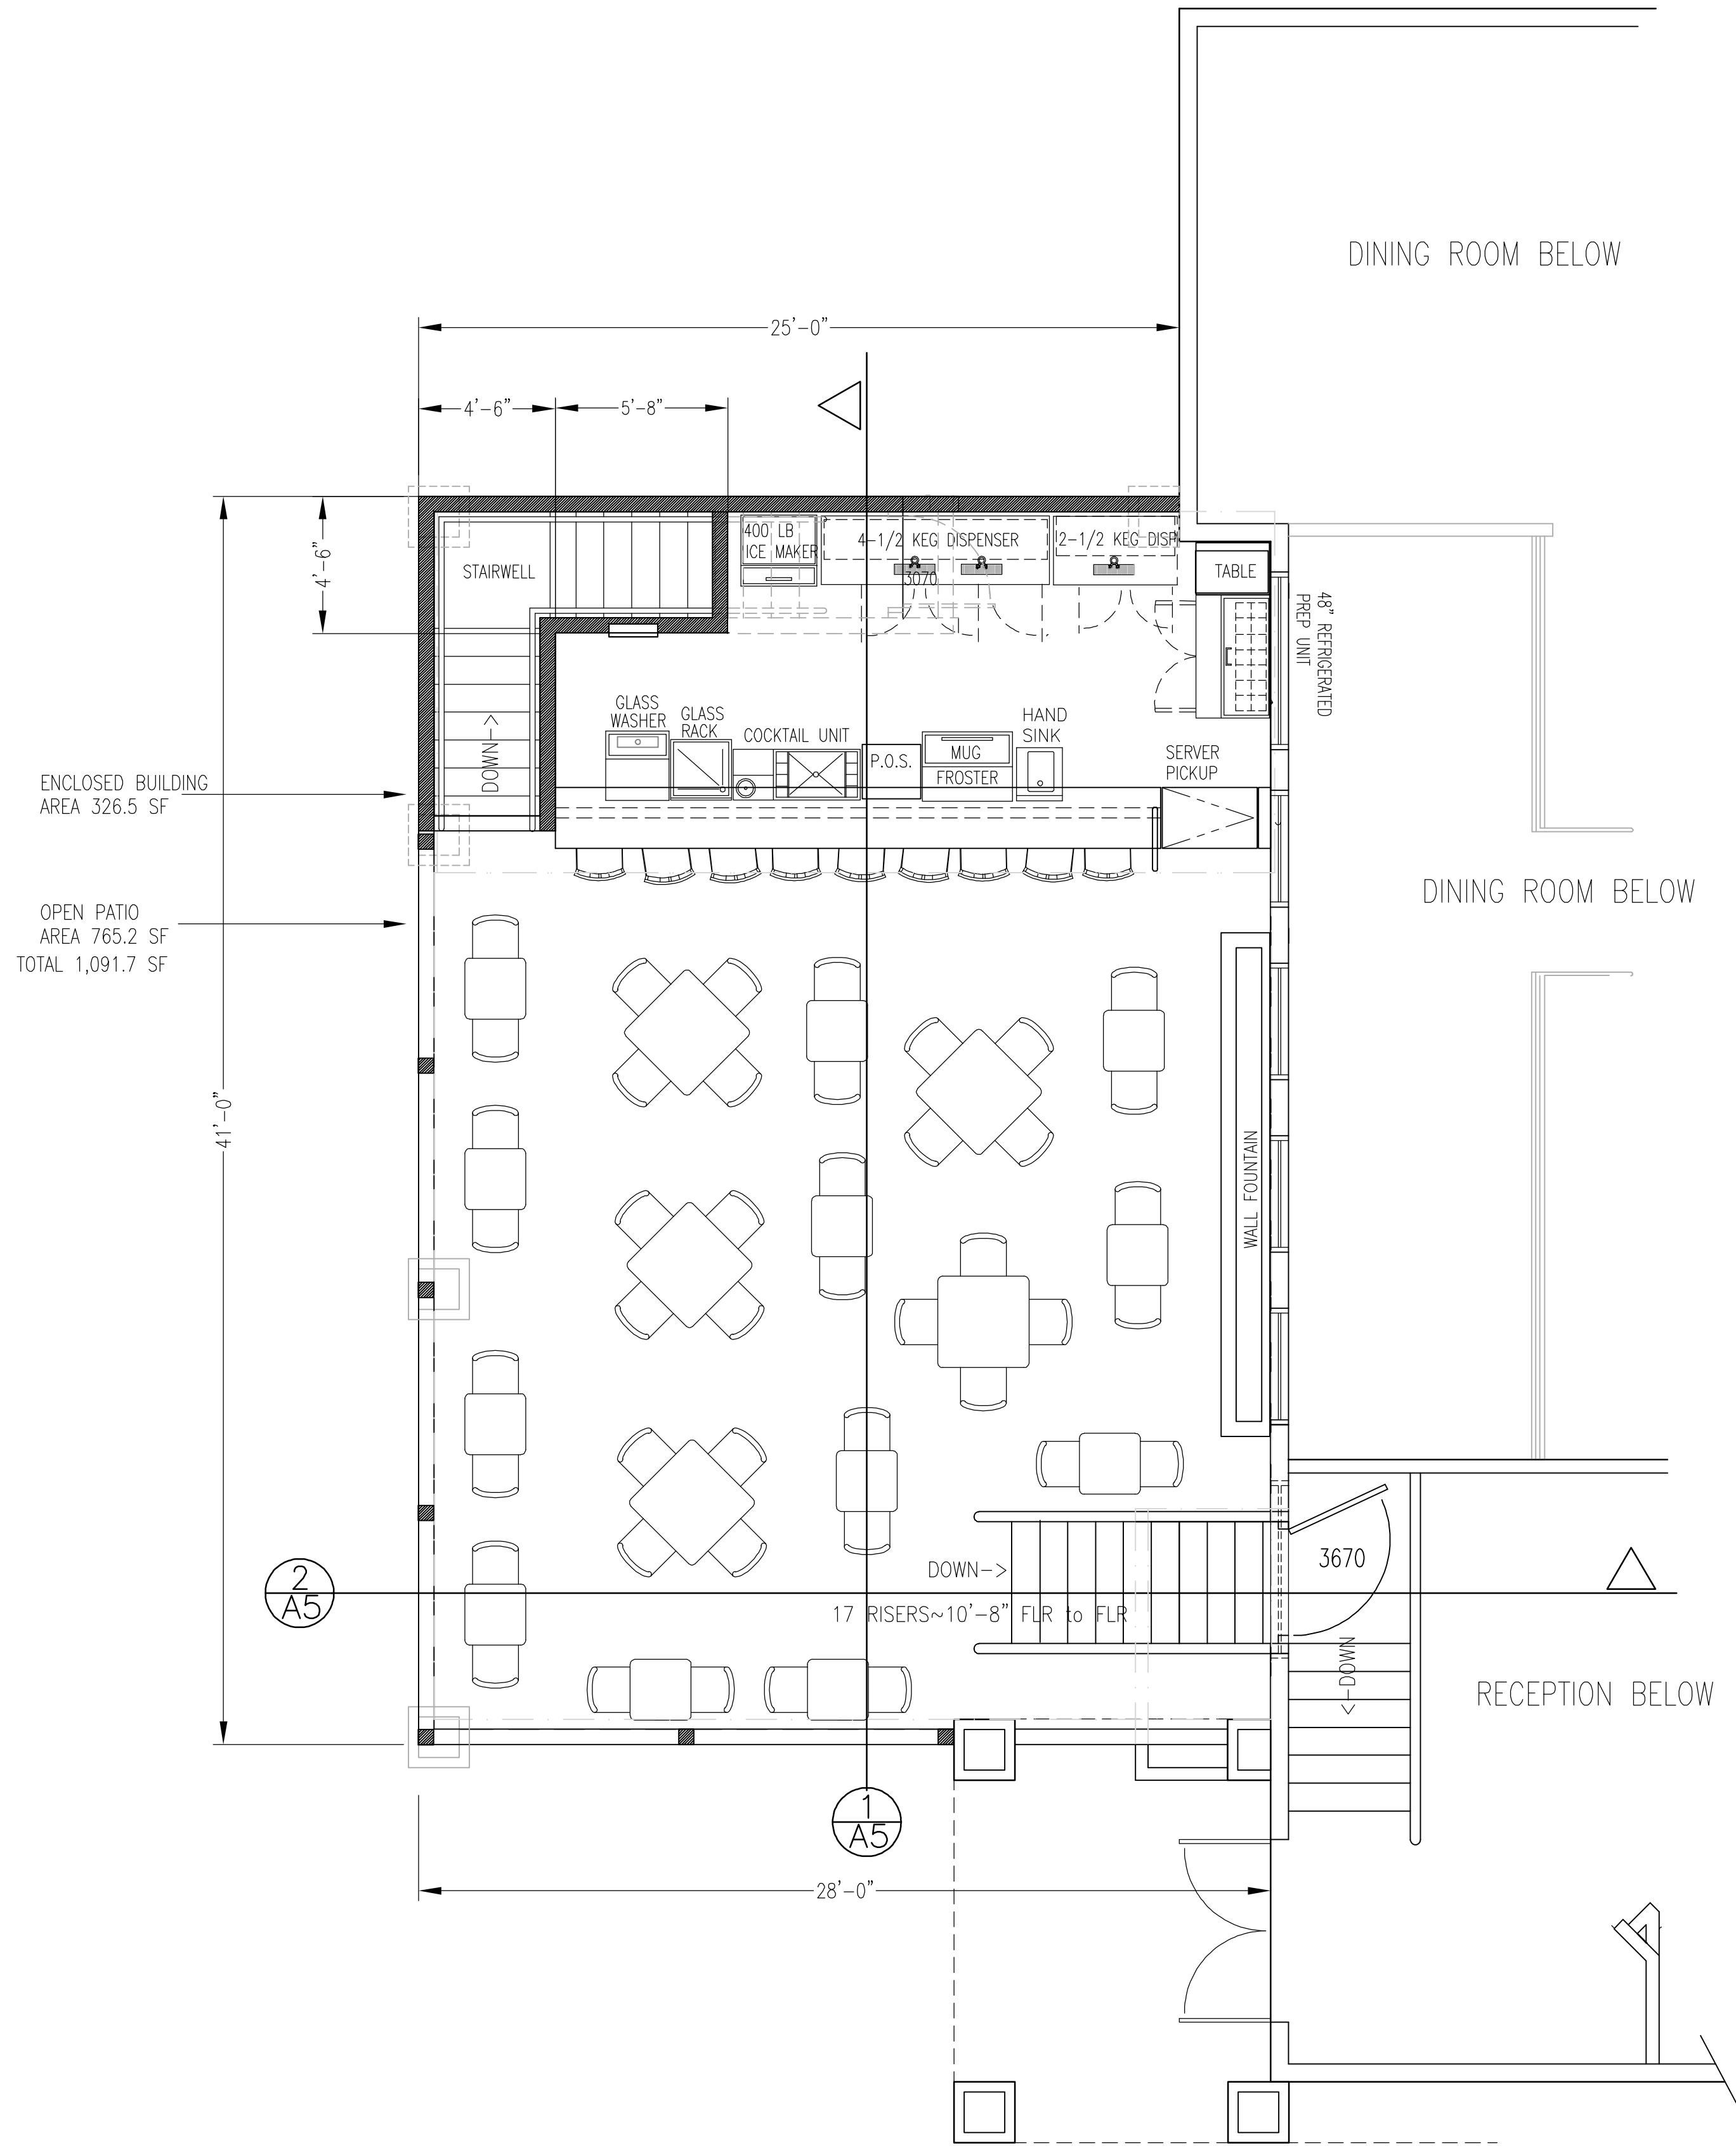

2
TCL2

PATIO NEW CONSTRUCTION PLAN

SCALE: 1/4" = 1'-0"

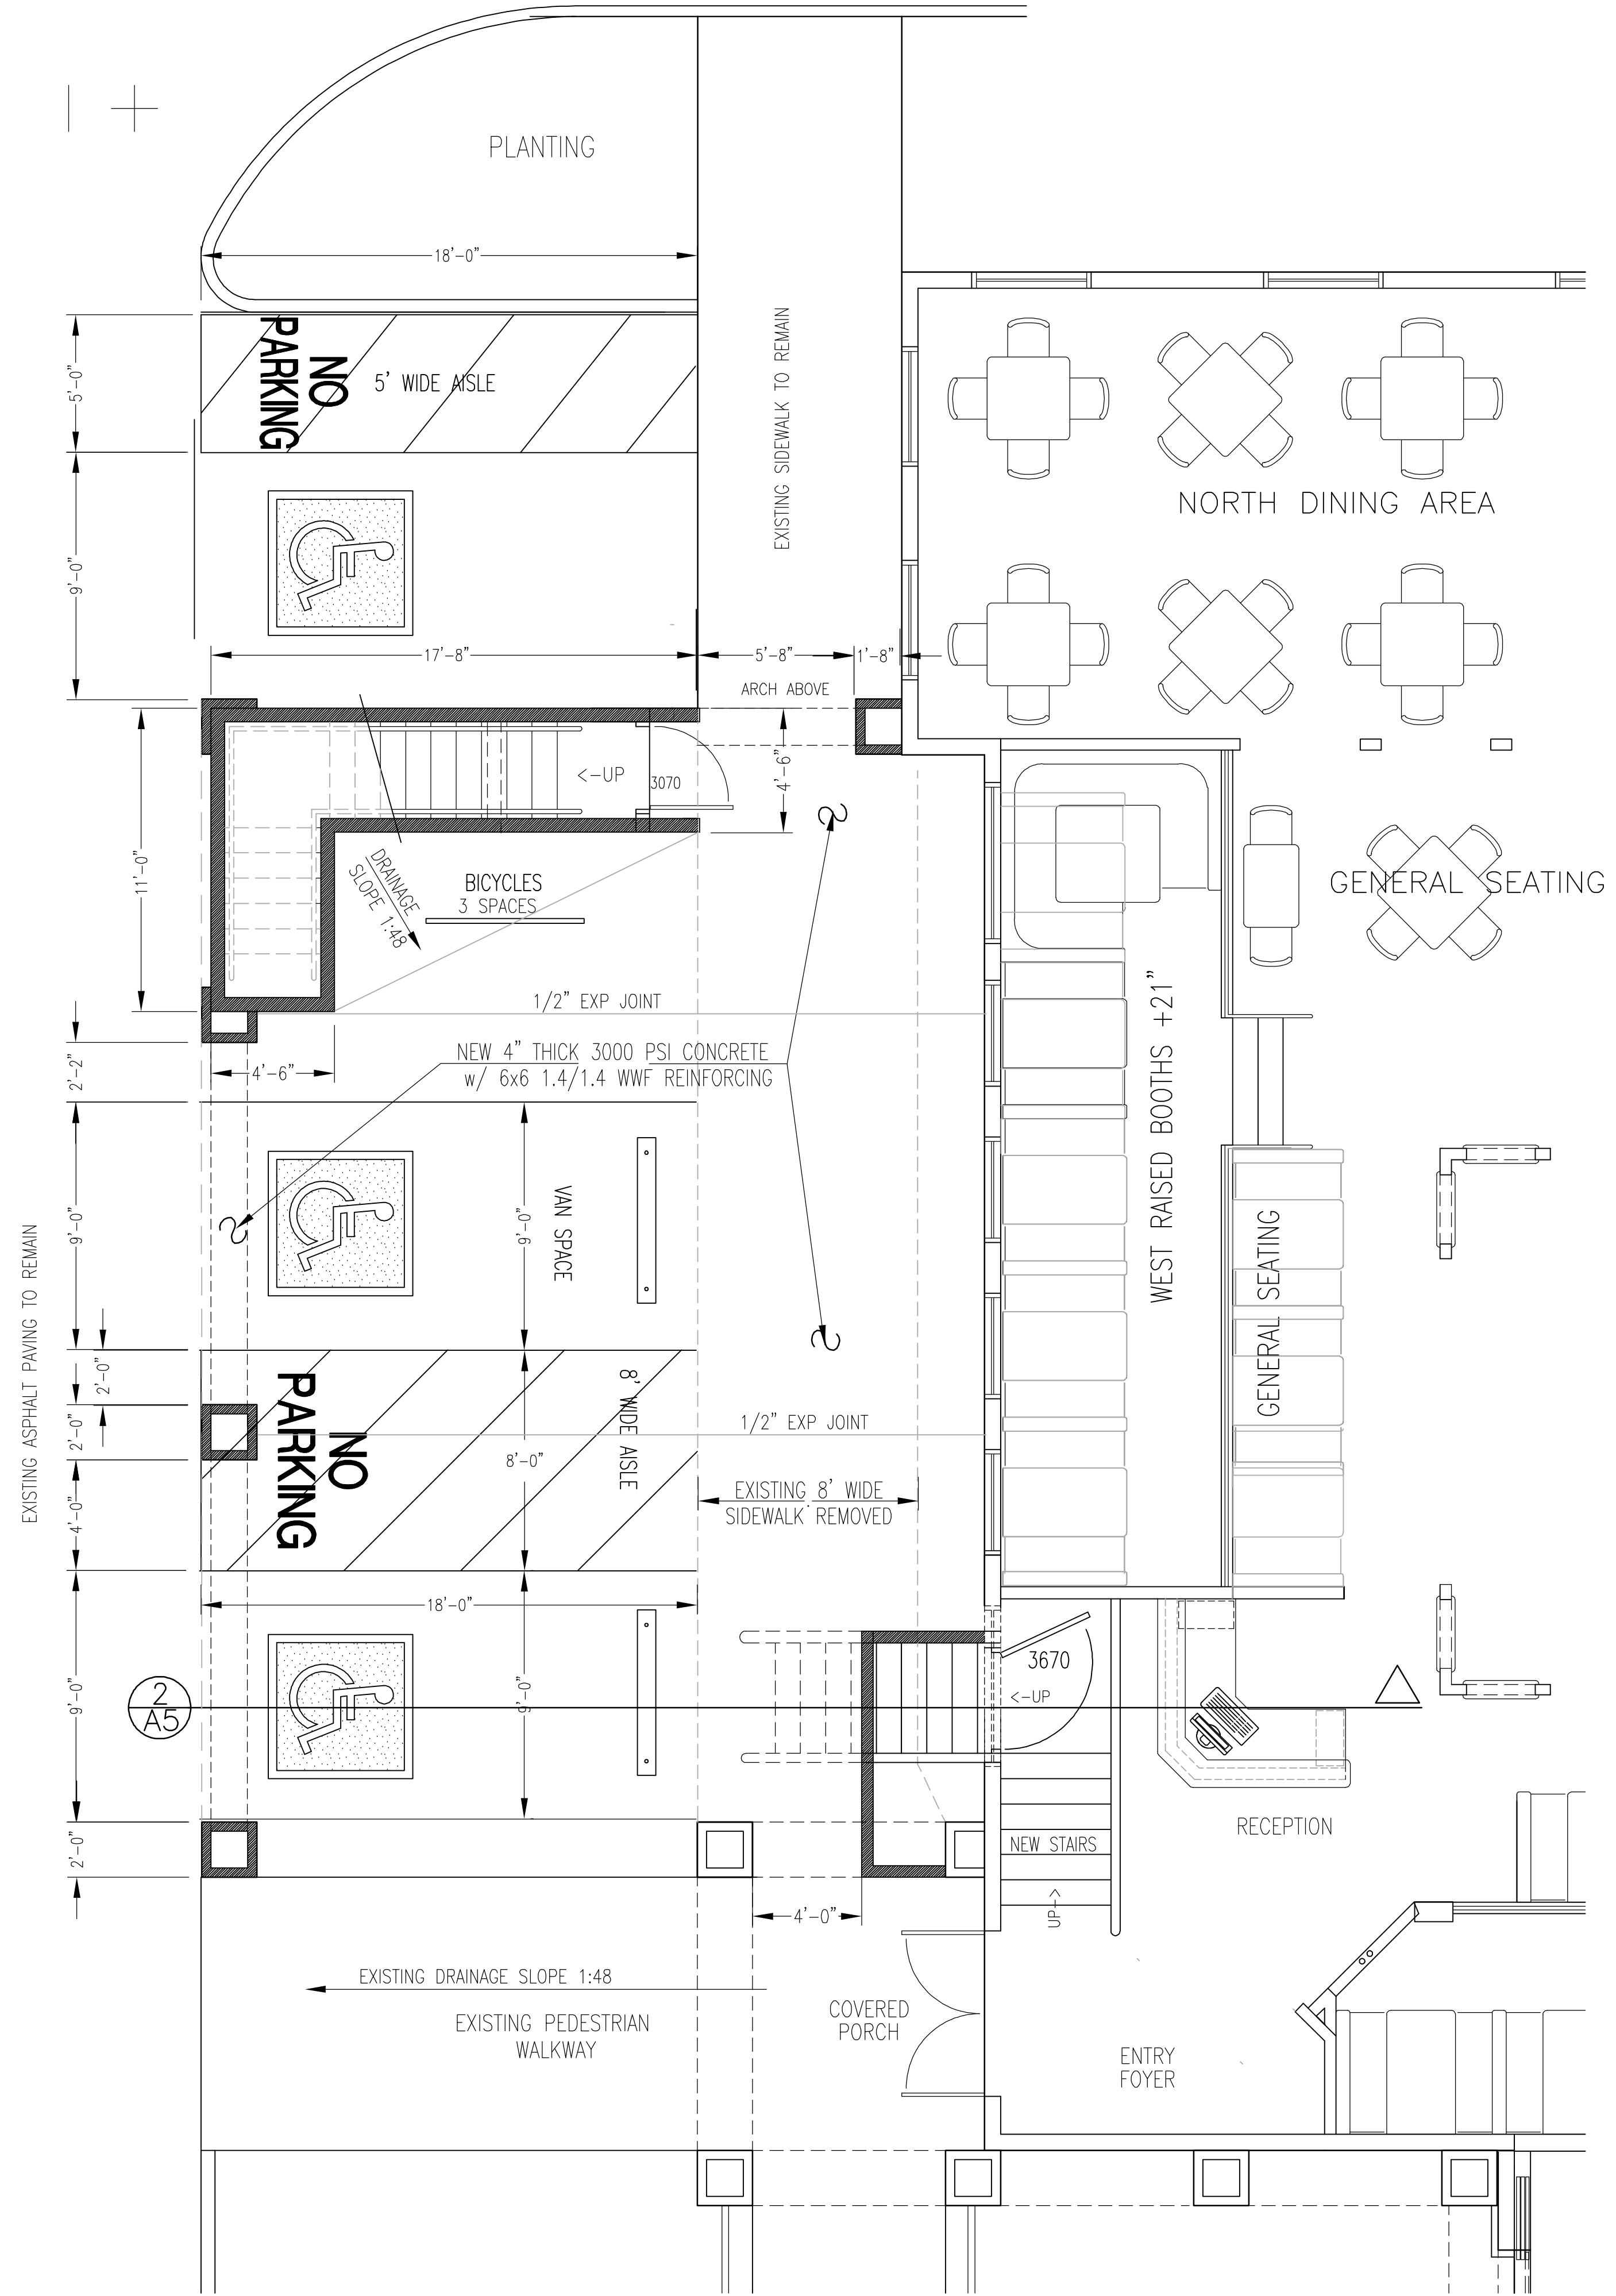

1
TCL2

REMODELED FLOOR PLAN

SCALE: 1/4" = 1'-0"

MASTERWORKS
ARCHITECTS, INC
516 ELEVENTH ST NW 242-1866
ALBUQUERQUE, NEW MEXICO 87102
© MWA, Inc 2020

FILE #
2020.18E PLANS
26 JAN 2021

JAMES BENJAMIN
CLARK III
1047
REGISTERED ARCHITECT
STATE OF NEW MEXICO

PATIO CANTINA ADDITION
LINDO MEXICO RESTAURANT
7209 CENTRAL AVE NE
ALBUQUERQUE, NM 87108

NEW PATIO FLOOR PLAN
AND EXISTING BUILDING
REMODELED FLOOR PLAN

TCL2

SHEET 2 OF 2