

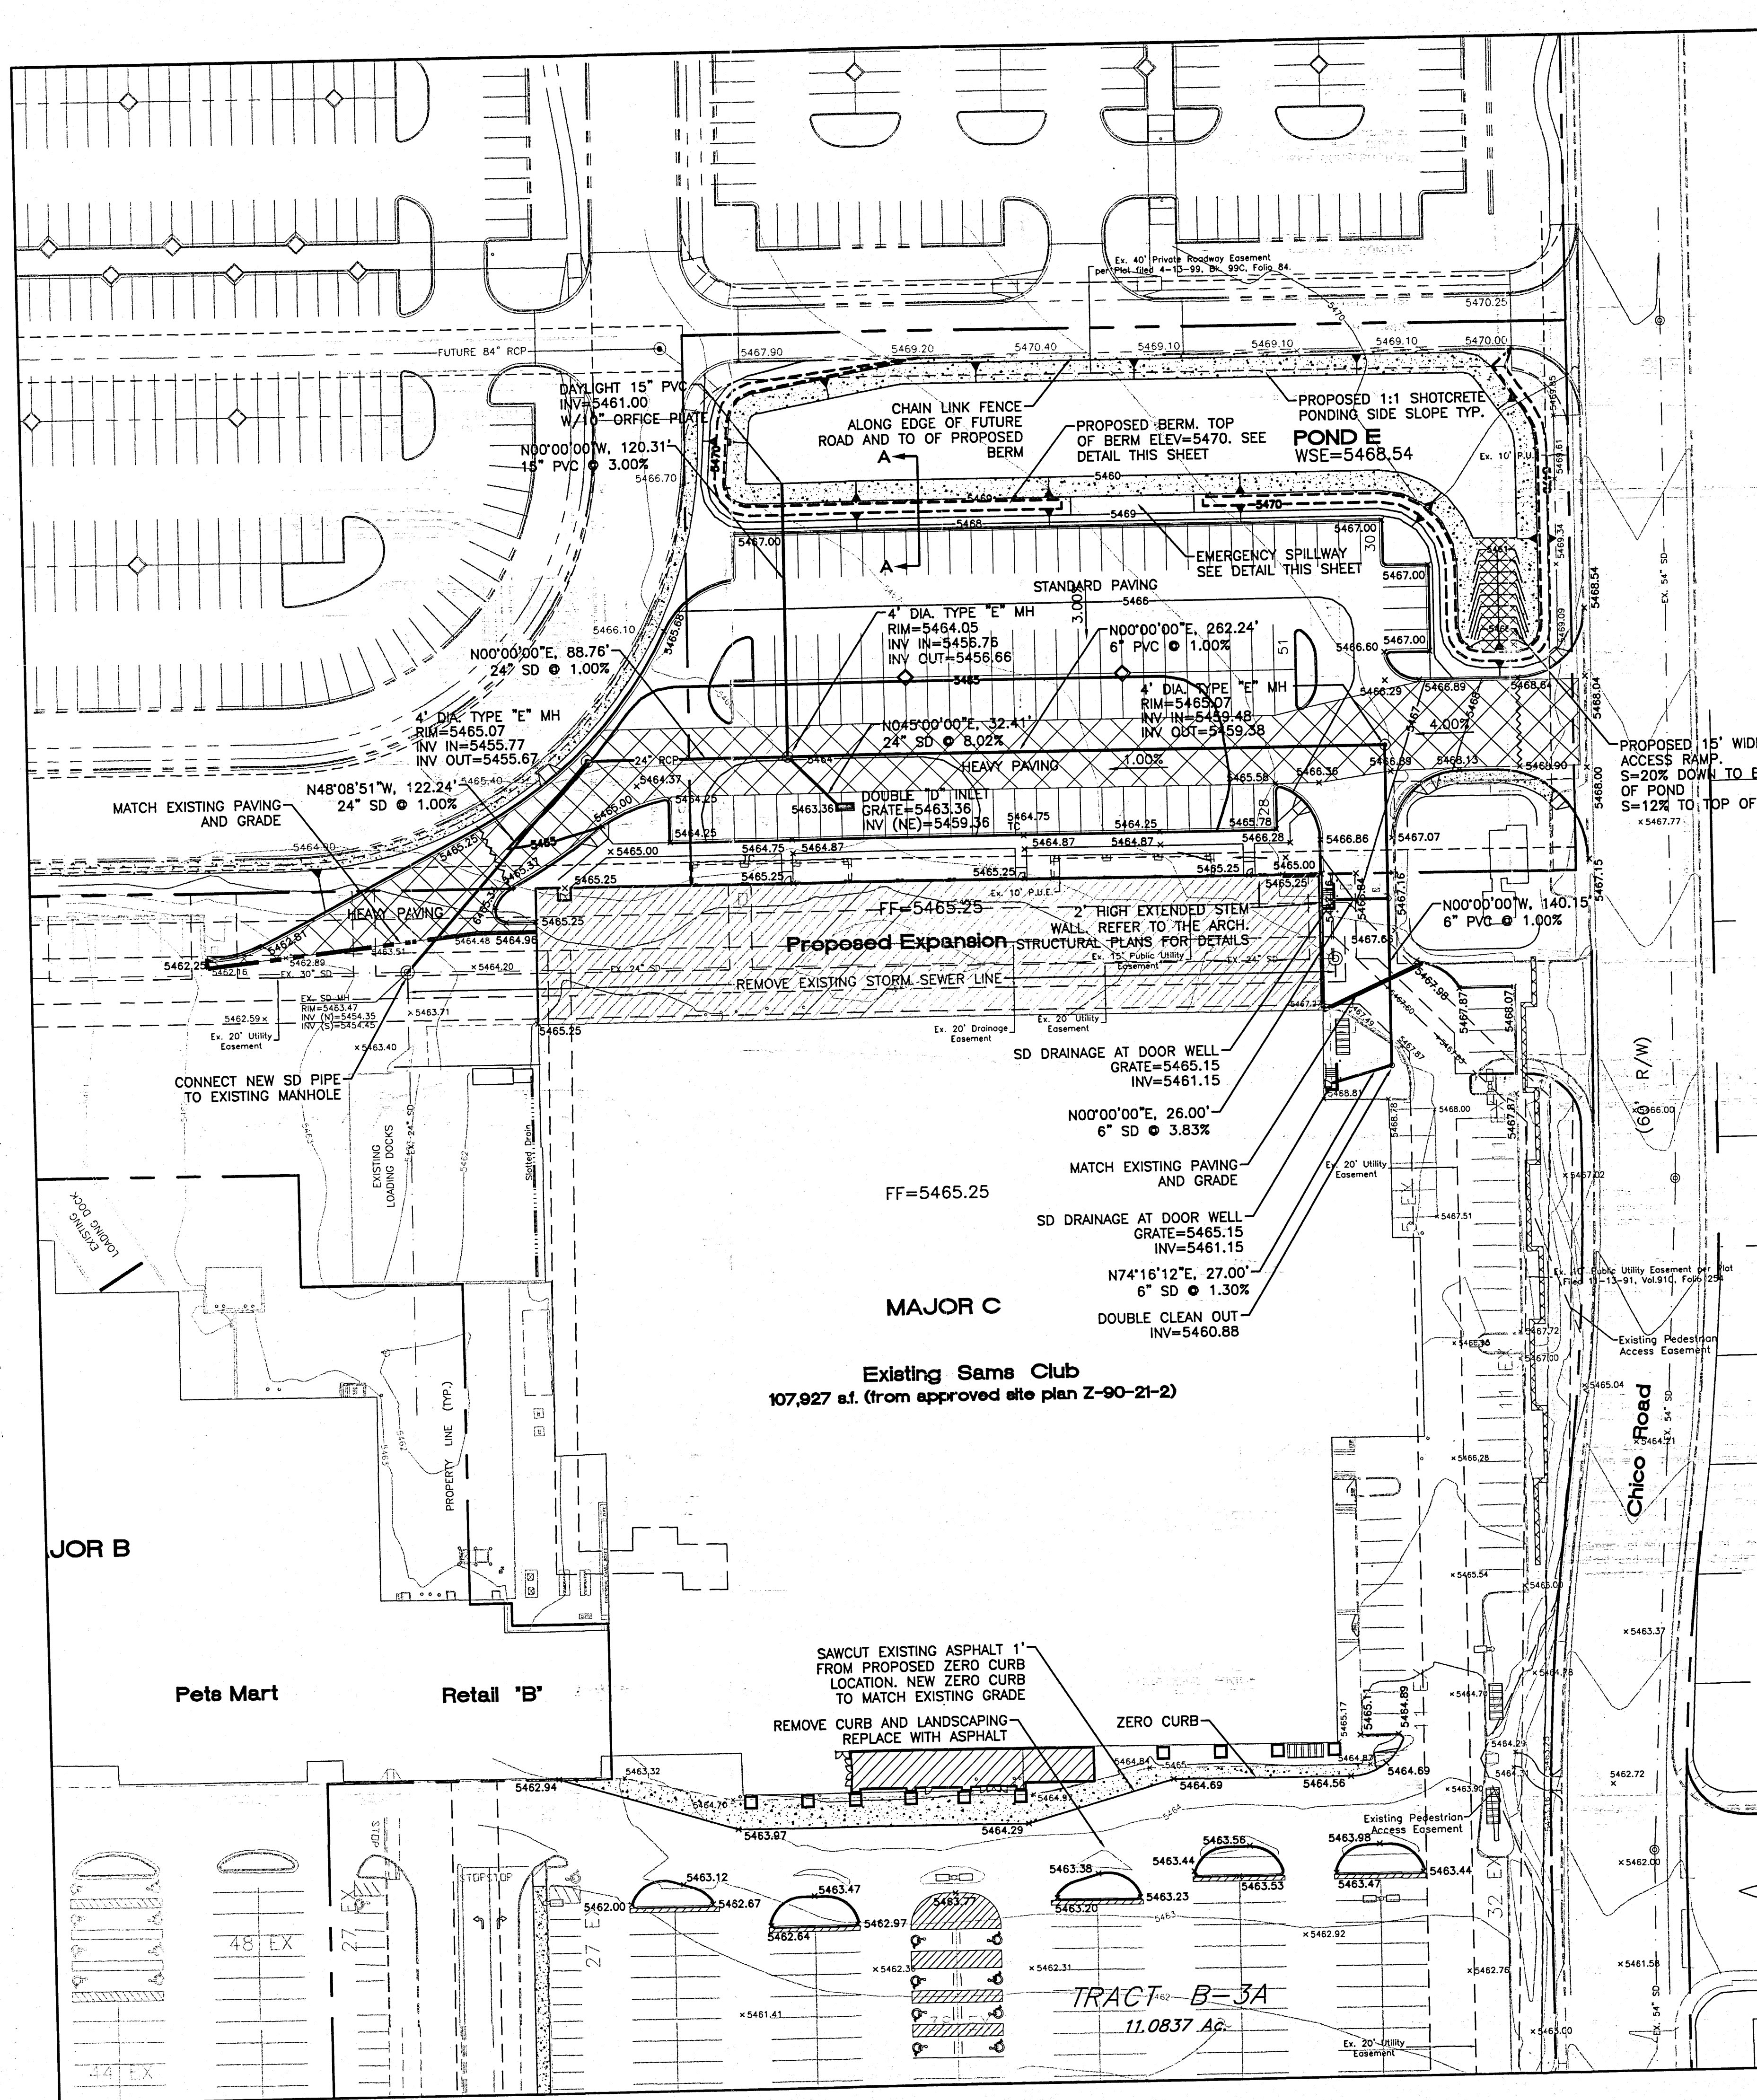
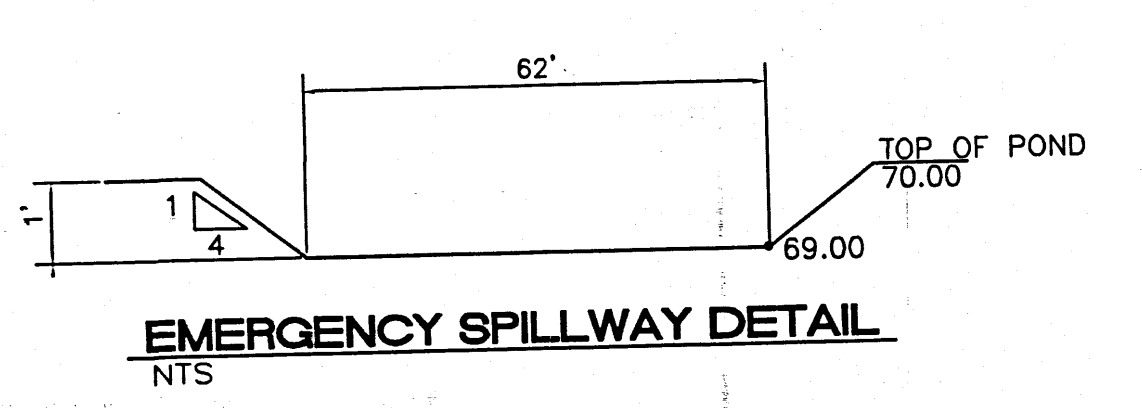
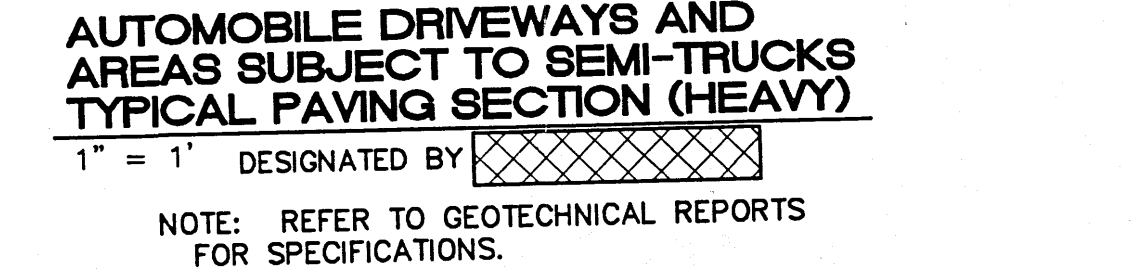
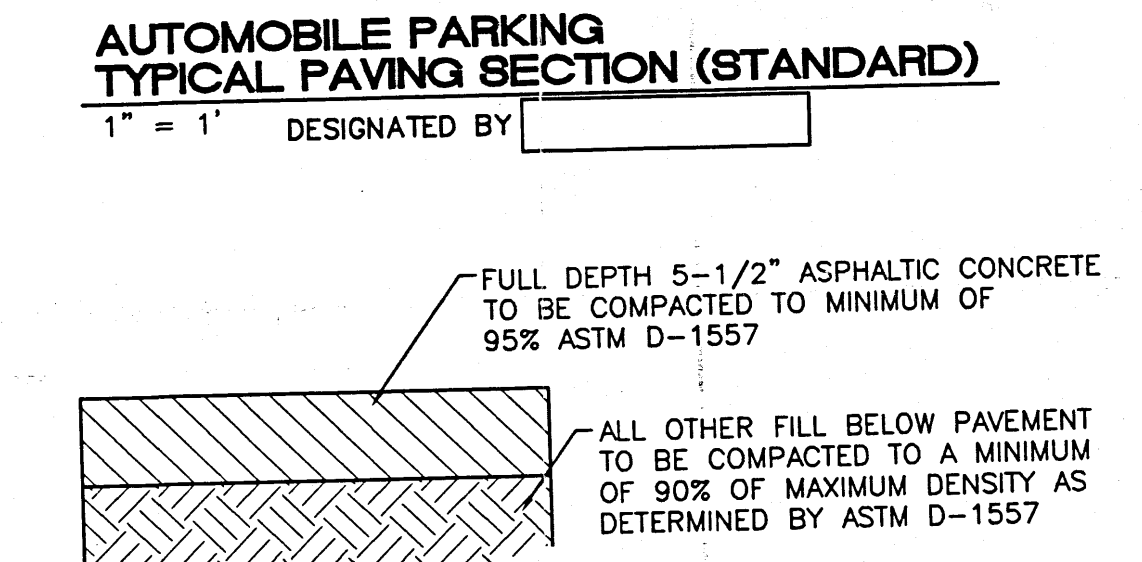


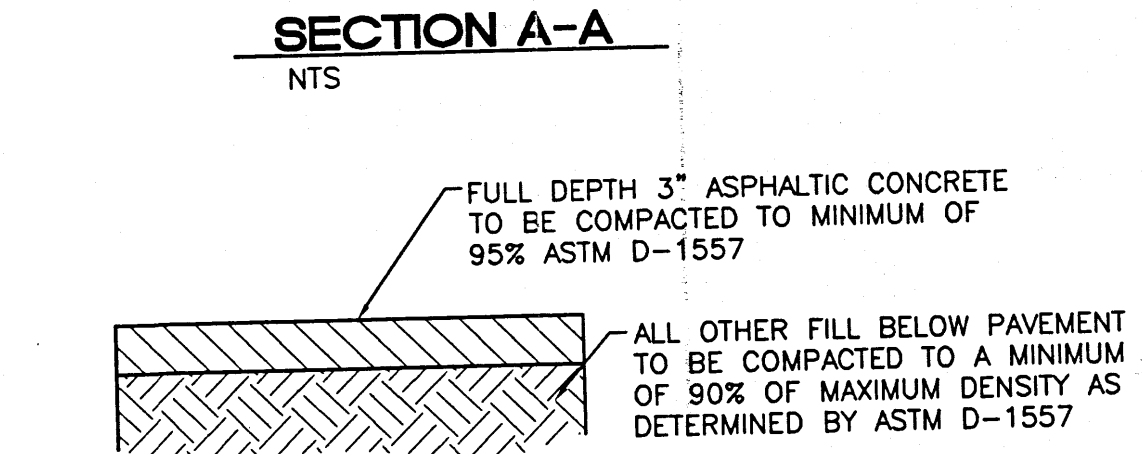


- NOTICE TO CONTRACTORS**
1. AN EXCAVATION/CONSTRUCTION PERMIT WILL BE REQUIRED BEFORE BEGINNING ANY WORK WITHIN CITY RIGHT-OF-WAY. AN APPROVED COPY OF THESE PLANS MUST BE SUBMITTED AT THE TIME OF APPLICATION FOR THIS PERMIT.
 2. ALL WORK DETAILED ON THESE PLANS TO BE PERFORMED, EXCEPT AS OTHERWISE STATED OR PROVIDED HEREON, SHALL BE CONSTRUCTED IN ACCORDANCE WITH CITY OF ALBUQUERQUE INTERIM STANDARD SPECIFICATIONS FOR PUBLIC WORKS CONSTRUCTION, 1985.
 3. TWO WORKING DAYS PRIOR TO ANY EXCAVATION, CONTRACTOR MUST CONTACT LINE LOCATING SERVICE, 765-1234, FOR LOCATION OF EXISTING UTILITIES.
 4. PRIOR TO CONSTRUCTION, THE CONTRACTOR SHALL EXCAVATE AND VERIFY THE HORIZONTAL AND VERTICAL LOCATIONS OF ALL CONSTRUCTIONS. SHOULD A CONFLICT EXIST, THE CONTRACTOR SHALL NOTIFY THE ENGINEER SO THAT THE CONFLICT CAN BE RESOLVED WITH A MINIMUM AMOUNT OF DELAY.
 5. BACKFILL COMPACTION SHALL BE ACCORDING TO RESIDENTIAL STREET USE.
 6. MAINTENANCE OF THESE FACILITIES SHALL BE THE RESPONSIBILITY OF THE OWNER OF THE PROPERTY SERVED.
 7. WORK ON ARTERIAL STREETS SHALL BE PERFORMED ON A 24-HOUR BASIS.
 8. CONTRACTOR IS RESPONSIBLE TO PROVIDE UTILITY STUBS 5' FROM BUILDING

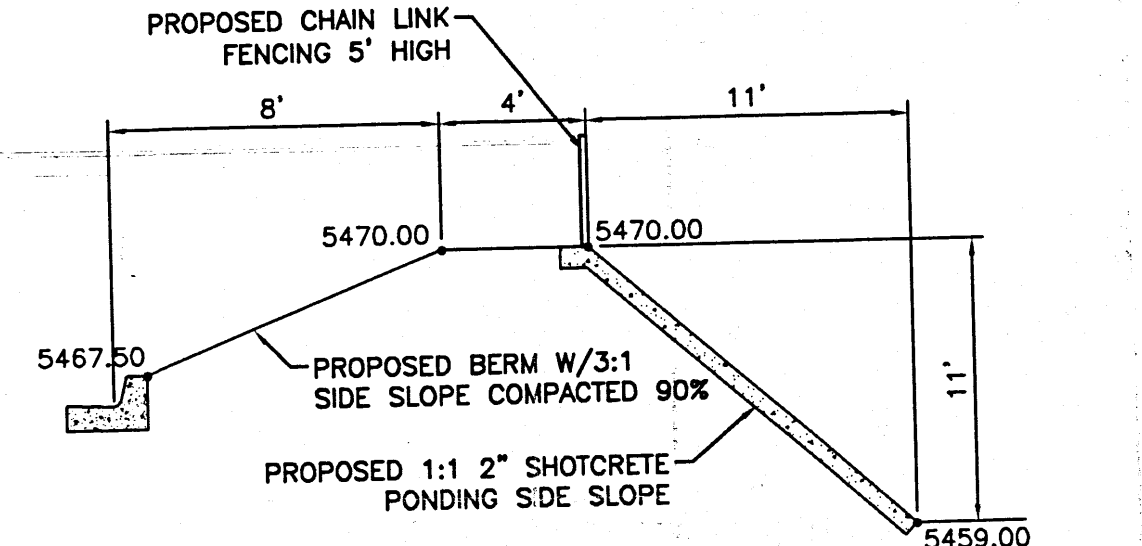

CAUTION:
EXISTING UTILITIES ARE NOT SHOWN. IT SHALL BE THE SOLE RESPONSIBILITY OF THE CONTRACTOR TO CONDUCT ALL NECESSARY FIELD INVESTIGATIONS PRIOR TO ANY EXCAVATION TO DETERMINE THE ACTUAL LOCATION OF UTILITIES & OTHER IMPROVEMENTS.

- LEGEND**
- EXISTING CURB
 - FUTURE IMPROVEMENTS
 - EXISTING BUILDING
 - PROPOSED EXPANSION
 - PROPOSED CURB
 - BOUNDARY LINE
 - GRADE CHANGE

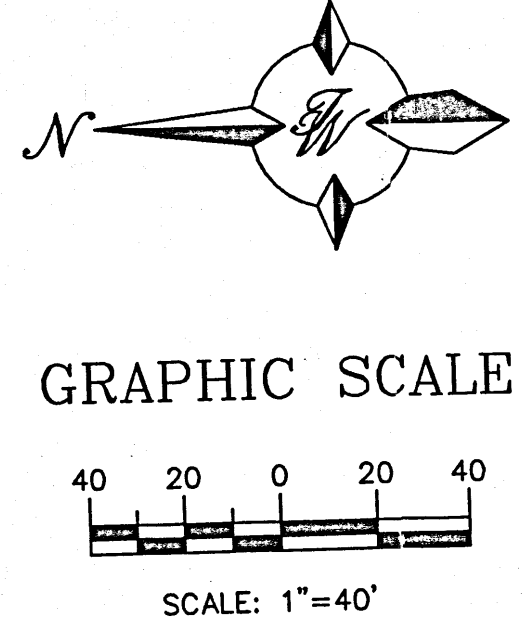

VICINITY MAP

FRM MAP

LEGAL DESCRIPTION:
TRACT B-3A TOWNE PARK PLAZA AND LOT 4 LENKURT PROPERTIES

FOUNDATION SUBSURFACE PREPARATION

Unless specifically indicated otherwise in the drawings and/or specifications, the limits of this subsurface preparation are considered to be that portion of the site directly beneath and 12 feet beyond the building and appurtenances. Appurtenances are those items attached to the building proper (refer to drawing sheet SP1) and typically include, but not limited to the building sidewalks, garden center, porches, ramps, stoops, truck wells/ docks, concrete aprons at the automotive center, compactor pad, etc. The subbase and vapor barrier do not extend beyond the limits of the actual building and the appurtenances.

Establish the final subgrade elevation at 11 1/2 inches below the finished concrete elevation when using a 5 1/2 inch slab to allow for the slab thickness and a 6 inch granular base. The granular base shall have a plasticity index less than or equal to 3 and the percentage of material passing the No. 200 sieve size shall be between 0 and 5. The granular base shall be compacted to a minimum of 95 percent of maximum dry density as determined in accordance with ASTM D1557. The contractor is responsible for obtaining accurate measurements for all cut and fill depths required.

All vegetation, asphalt, concrete, and debris shall be removed from throughout the building area and any other areas of the site to receive structural fill. Any existing uncontrolled fill or other deleterious materials shall also be removed. The exposed ground surface shall then be observed by a representative of the geotechnical engineer prior to the excavation of footings or the placement of any structural fill. The exposed ground surface shall then be scarified to a minimum depth of 8 inches, brought to near the optimum moisture content, and compacted as discussed below.

Following site surface preparation, the site shall be brought to finished subgrade elevation with properly compacted structural fill. All structural fill shall be spread in layers not exceeding 8 inches in thickness, watered as necessary and compacted. The moisture content of the fill during compaction shall be within 2 percent of the optimum moisture content. A density of not less than 95 percent of maximum dry density within the building pad shall be obtained. Structural fill and native soils outside the building pad shall be compacted to a minimum of 90 percent of maximum dry density. The optimum moisture content and maximum dry density for each soil type used shall be determined in accordance with ASTM D1557.

Structural fill required to bring the site to finished subgrade elevation shall be free of vegetation and debris, and meet the following gradation requirements:

Sieve Size (Square Openings)	Percent Passing by Weight
No. 4	100
No. 10	50-100
No. 20	25-60

The plasticity index of structural fill material shall not exceed 15. Most of the native soils at the site will meet these requirements, although some blending may be required.

ENGINEER'S SEAL

ALBUQUERQUE SAM'S EXPANSION, NM: 6672

GRADING AND DRAINAGE PLAN

TERRA WEST, LLC
8509 JEFFERSON NE
ALBUQUERQUE, NEW MEXICO 87113
(505)858-3100

RONALD R. BOHANNAN
P.E. #7868

DRAWN BY JDN

DATE 7-07-00

9929GR-DC.DWG


SHEET # 6

JOB # 990029



JUL 17 2000

HYDROLOGY SECTION

TRACT B-3A
11.0837 Ac.

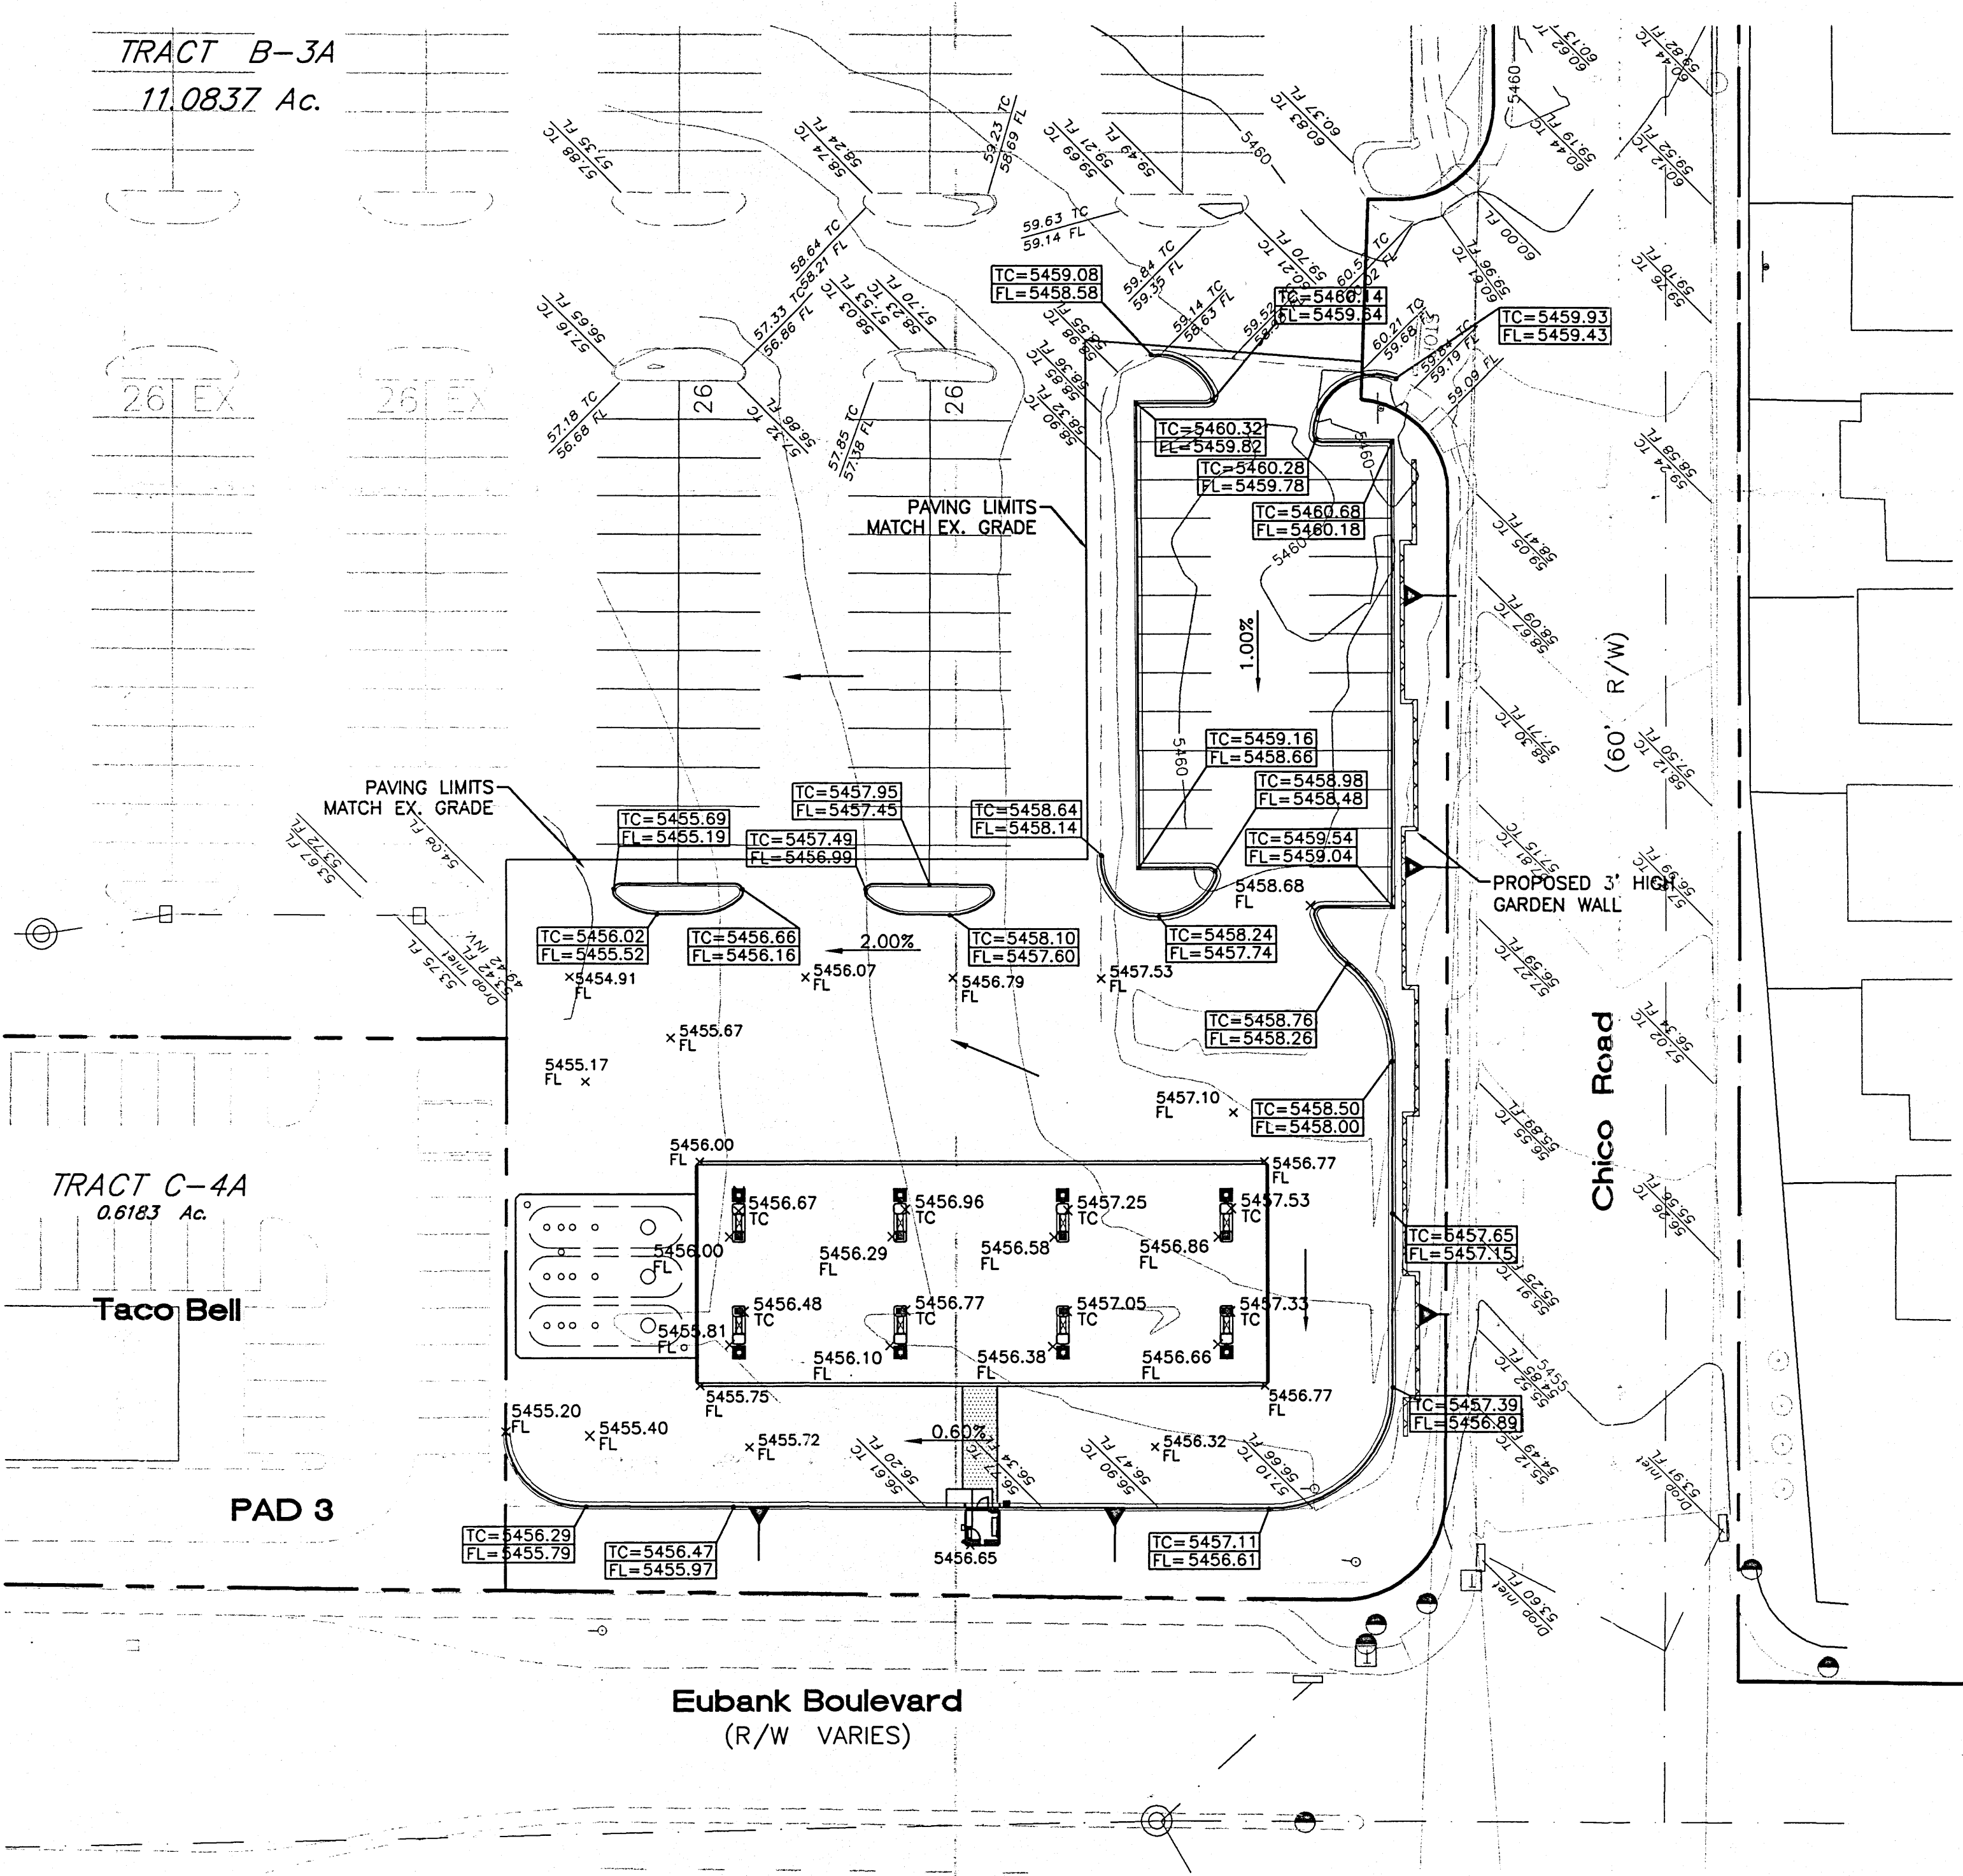


- EROSION CONTROL NOTES:**
1. CONTRACTOR IS RESPONSIBLE FOR OBTAINING A TOPSOIL DISTURBANCE PERMIT PRIOR TO BEGINNING WORK.
 2. CONTRACTOR IS RESPONSIBLE FOR MAINTAINING RUN-OFF ON SITE DURING CONSTRUCTION.
 3. CONTRACTOR IS RESPONSIBLE FOR CLEANING ALL SEDIMENT THAT GETS INTO EXISTING RIGHT-OF-WAY.
 4. REPAIR OF DAMAGED FACILITIES AND CLEANUP OF SEDIMENT ACCUMULATIONS ON ADJACENT PROPERTIES AND IN PUBLIC FACILITIES IS THE RESPONSIBILITY OF THE CONTRACTOR.
 5. ALL EXPOSED EARTH SURFACES MUST BE PROTECTED FROM WIND AND WATER EROSION PRIOR TO FINAL (CITY) ACCEPTANCE OF ANY PROJECT.

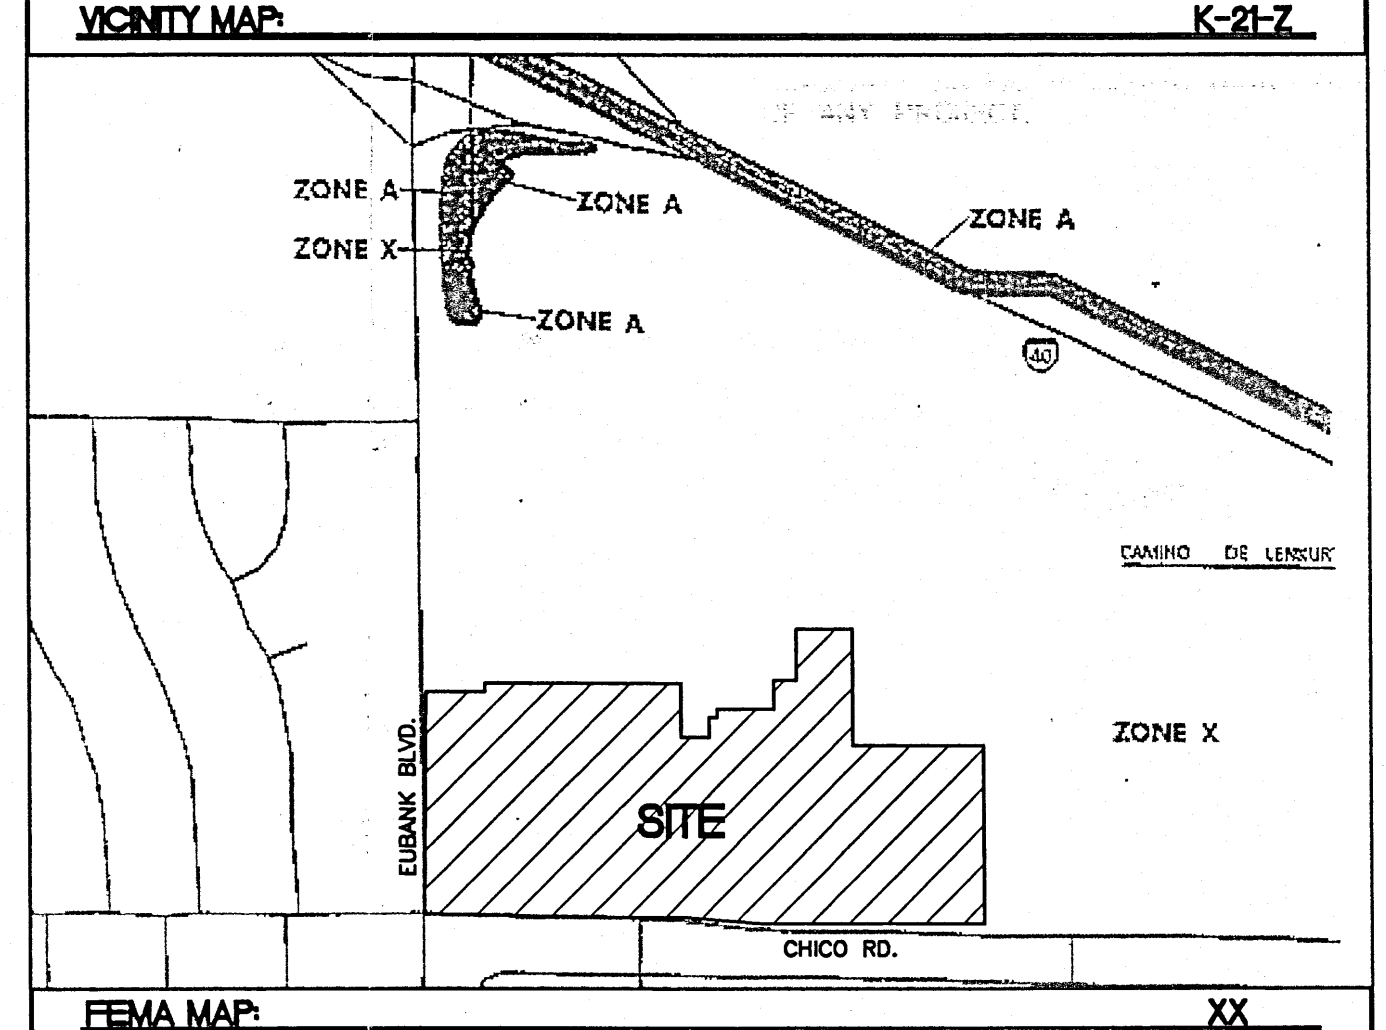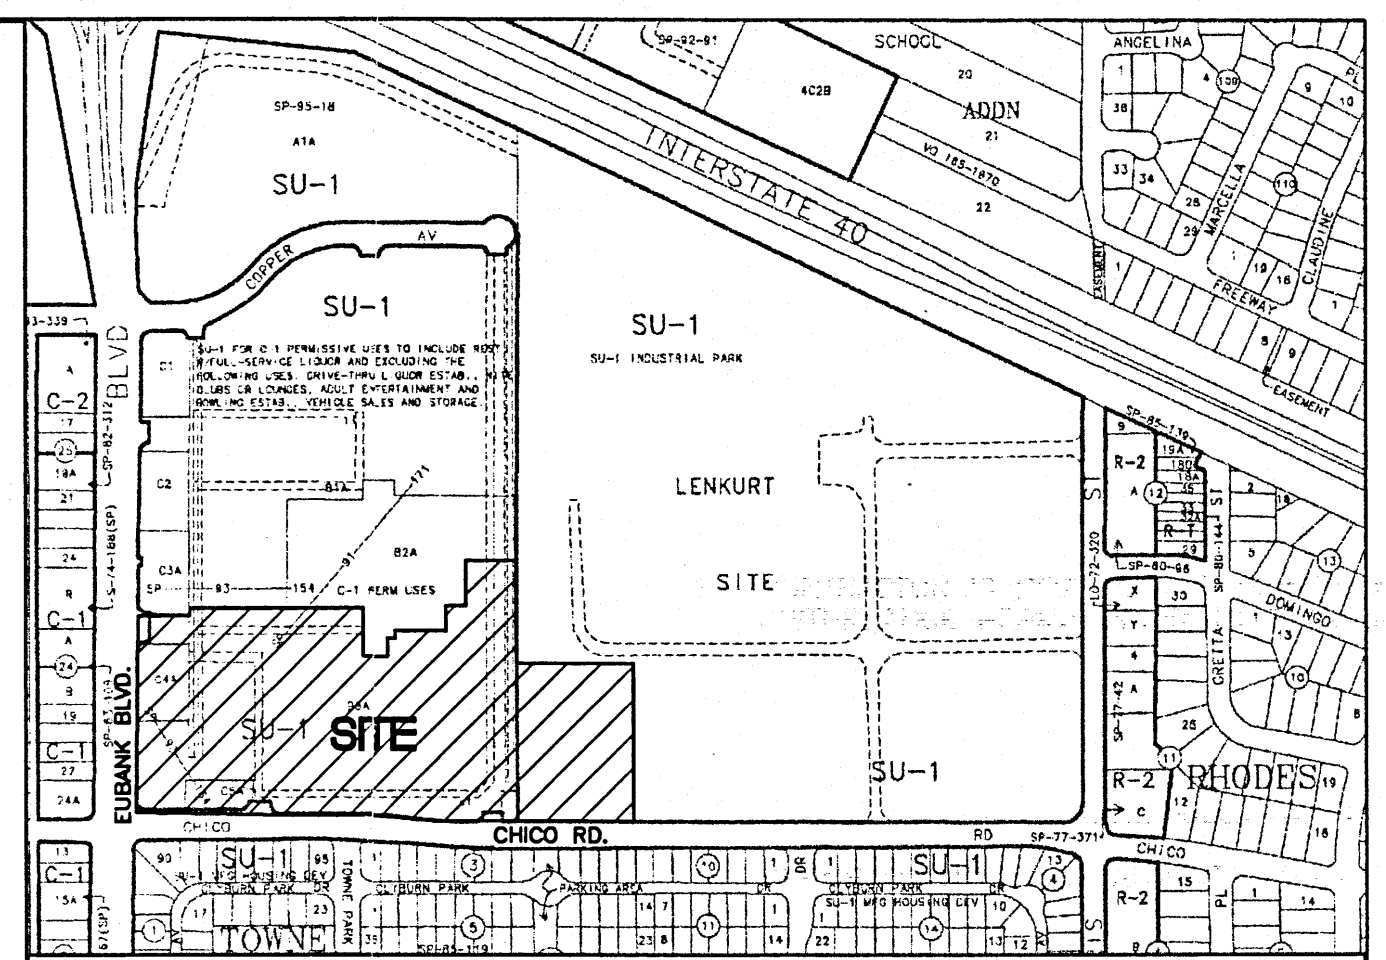


LEGAL DESCRIPTION:
TRACT B-3A LENKURT SITE

NOTES:
1. ALL SPOT ELEVATIONS REPRESENT FLOWLINE UNLESS OTHERWISE NOTED.

- LEGEND**
- EXISTING CURB & GUTTER
 - EXISTING CONTOUR (MAJOR)
 - EXISTING CONTOUR (MINOR)
 - BOUNDARY LINE
 - PROPOSED SIDEWALK

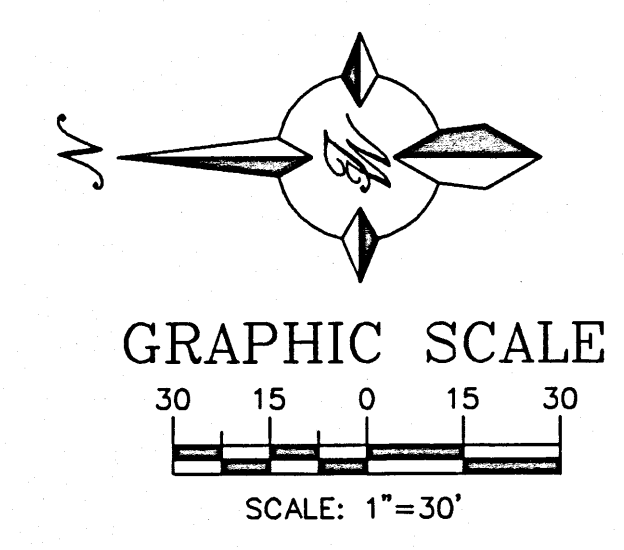

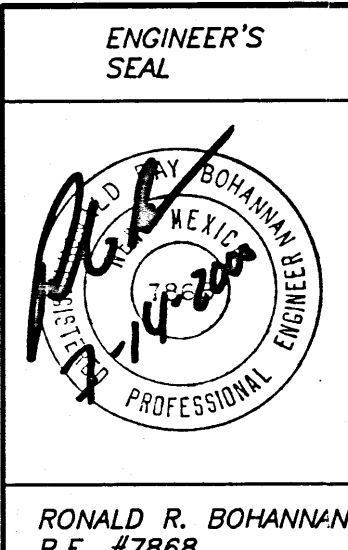 RONALD R. BOHANNAN P.E. #7868	ALBUQUERQUE SAM'S, NM: 4703 GAS STATION	DRAWN BY BDG
	GRADING AND DRAINAGE PLAN	DATE 5-23-00
	 TERRA WEST, LLC 8509 JEFFERSON NE ALBUQUERQUE, NEW MEXICO 87113 (505)858-3100	SHEET # 11 JOB # 990029
		9929GAS-GR.DWG

TRACT B-3A
11.0837 Ac.

26 EX

26 EX

TRACT C-4A
0.8183 Ac.

Taco Bell

PAD 3

Eubank Boulevard
(R/W V)

Chico Road

(60' R/W)


PAVING LIMITS
MATCH EX. GRADE

PAVING LIMITS
MATCH EX. GRADE

PROPOSED 3' HIGH
GARDEN WALL


EROSION CONTROL NOTES:

1. CONTRACTOR IS RESPONSIBLE FOR OBTAINING A TOPSOIL DISTURBANCE PERMIT PRIOR TO BEGINNING WORK.
2. CONTRACTOR IS RESPONSIBLE FOR MAINTAINING RUN-OFF ON SITE DURING CONSTRUCTION.
3. CONTRACTOR IS RESPONSIBLE FOR CLEANING ALL SEDIMENT THAT GETS INTO EXISTING RIGHT-OF-WAY.
4. REPAIR OF DAMAGED FACILITIES AND CLEANUP OF SEDIMENT ACCUMULATIONS ON ADJACENT PROPERTIES AND IN PUBLIC FACILITIES IS THE RESPONSIBILITY OF THE CONTRACTOR.
5. ALL EXPOSED EARTH SURFACES MUST BE PROTECTED FROM WIND AND WATER EROSION PRIOR TO FINAL (CITY) ACCEPTANCE OF ANY PROJECT.

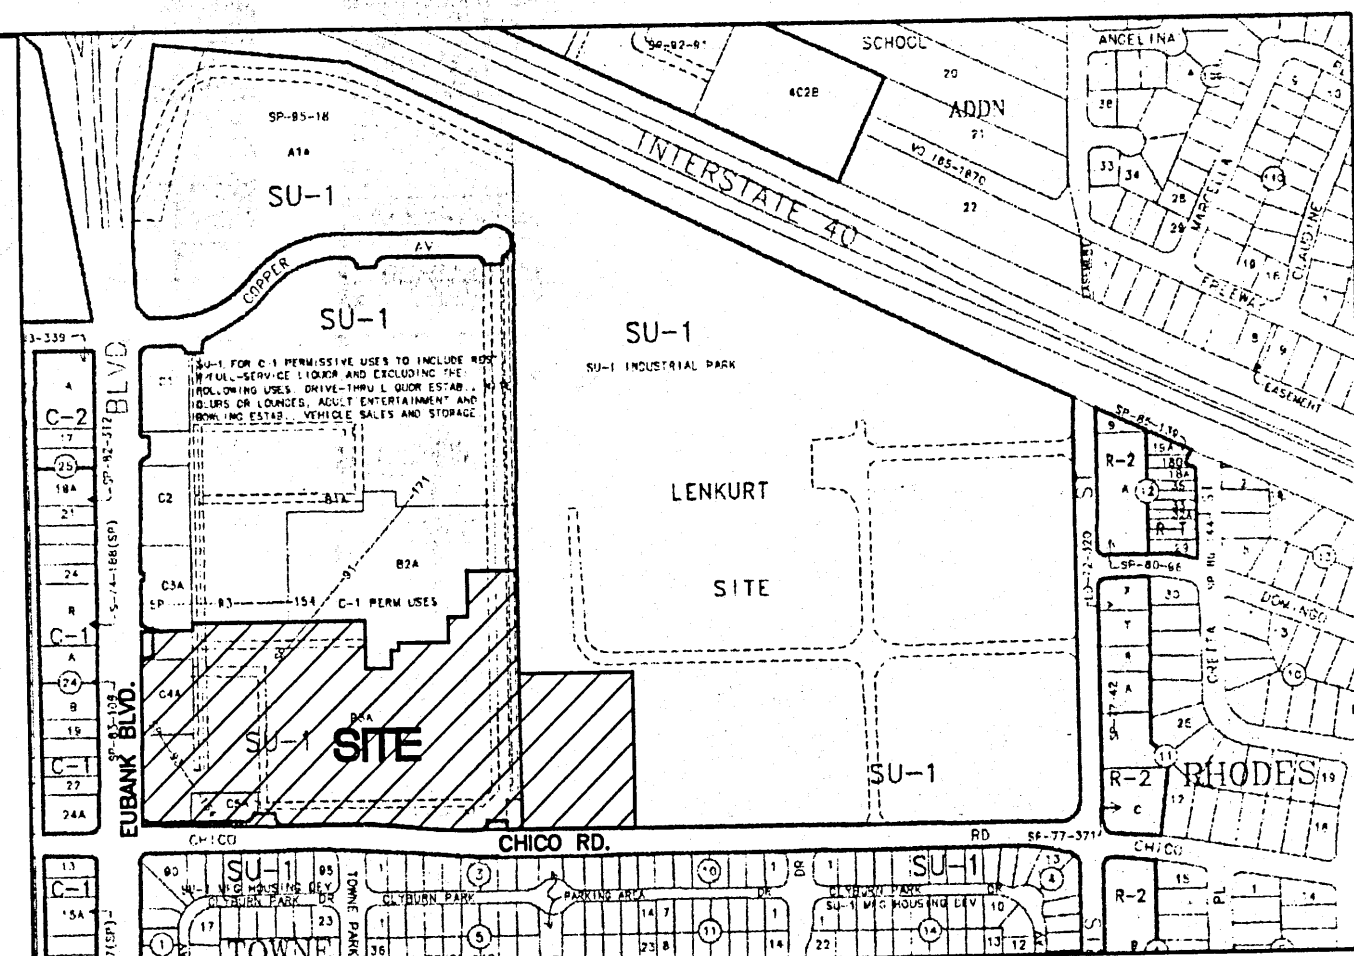

VICINITY MAP:

K-21-7

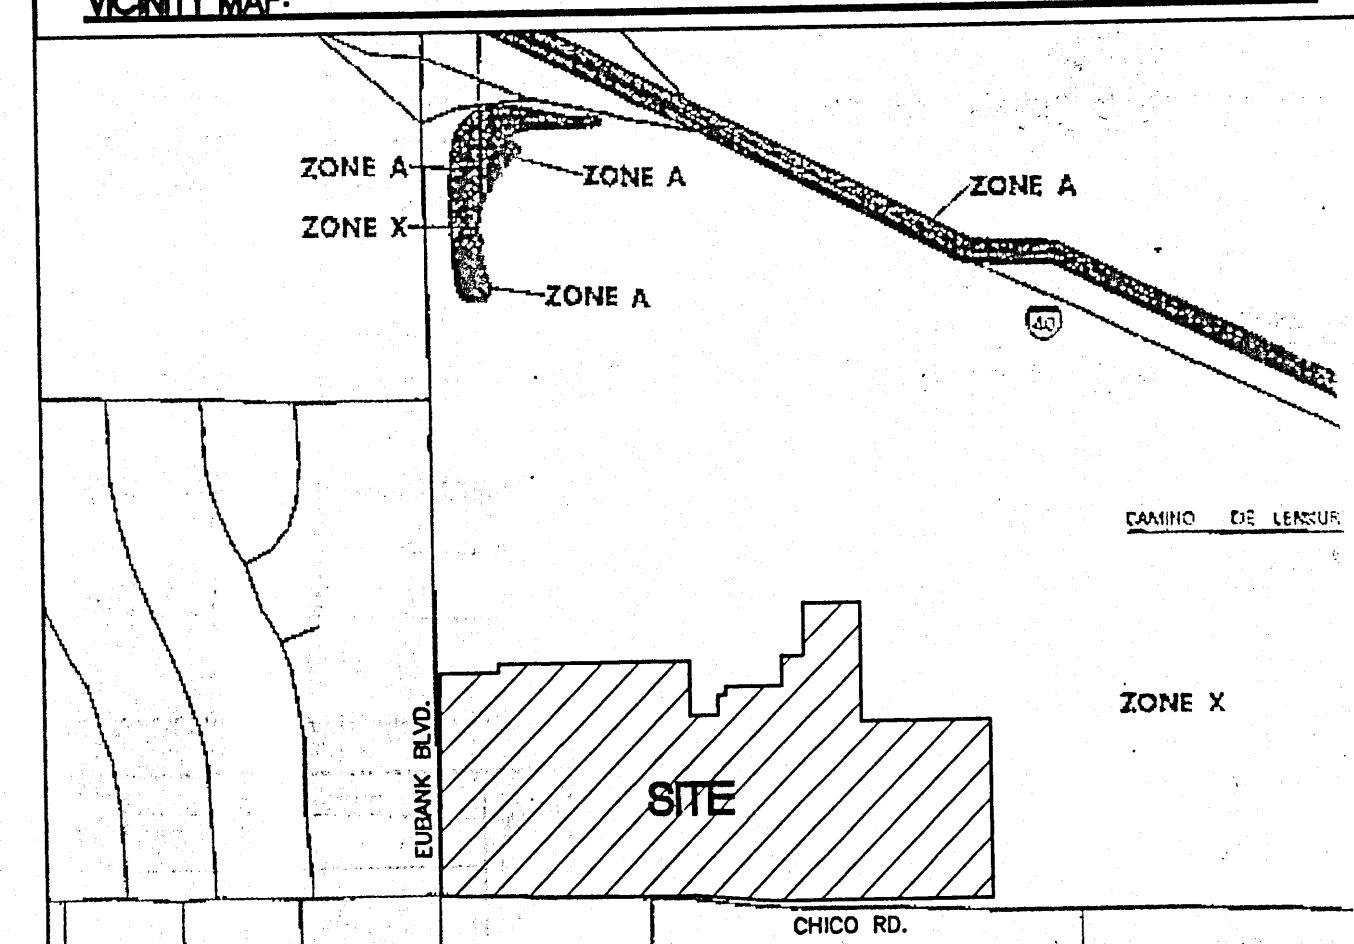

FEMA MAP:

XX

LEGAL DESCRIPTION:


TRACT B-3A LENKURT SITE

NOTES:


1. ALL SPOT ELEVATIONS REPRESENT FLOWLINE UNLESS OTHERWISE NOTED.

LEGEND

- EXISTING CURB & GUTTER
- EXISTING CONTOUR (MAJOR)
- EXISTING CONTOUR (MINOR)
- BOUNDARY LINE
- PROPOSED SIDEWALK

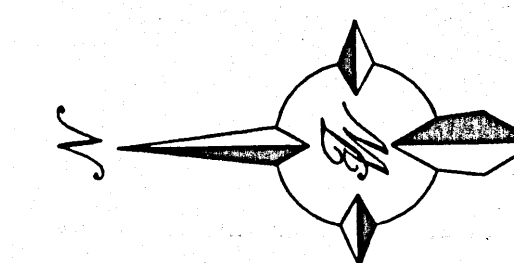

GRAPHIC SCALE

 

SCALE: 1"=30'

ENGINEER'S SEAL RONALD R. BOHANNAN P.E. #7868	ALBUQUERQUE SAM'S, NM: 4703 GAS STATION		DRAWN BY BDG
	GRADING AND DRAINAGE PLAN		DATE 5-23-00
	TIERRA WEST, LLC 8509 JEFFERSON NE ALBUQUERQUE, NEW MEXICO 87113 (505)858-3100		9929GAS-GR.DWG
	SHEET # 11		JOB # 990029

RECEIVED
JUN 26 2001
HYDROLOGY SECTION


EROSION CONTROL NOTES:

1. CONTRACTOR IS RESPONSIBLE FOR OBTAINING A TOPSOIL DISTURBANCE PERMIT PRIOR TO BEGINNING WORK.
2. CONTRACTOR IS RESPONSIBLE FOR MAINTAINING RUN-OFF ON SITE DURING CONSTRUCTION.
3. CONTRACTOR IS RESPONSIBLE FOR CLEANING ALL STORMWATER THAT GETS INTO EXISTING RIGHT-OF-WAY.
4. REPAIR OF DAMAGED FACILITIES AND CLEANUP OF ACCUMULATIONS ON ADJACENT PROPERTIES AND FACILITIES IS THE RESPONSIBILITY OF THE CONTRACTOR.
5. ALL EXPOSED EARTH SURFACES MUST BE PROTECTED FROM WIND AND WATER EROSION PRIOR TO FINAL COMPLETION OF ANY PROJECT.

GENERAL NOTES:


1. ALL CONCRETE IS TO BE 3000 PSI @ 28 DAYS.
2. MINIMUM COMPACTION UNDER FOOTINGS IS TO BE 95% PER ASTM D 1557 FOR A DEPTH OF 12" MOISTURE CONTENT IS TO BE $\pm 2.0\%$.
3. BACK FILL AGAINST WALLS IS TO BE HAND-PLACED AND COMPACTED.
4. ALL BARS ARE TO BE GRADE 60, ASTM 615.
5. TRUSS TYPE DUR-O-WALL EVERY OTHER COURSE.
6. DOWELS SHALL BE AT LEAST EQUAL IN SIZE AND SPACING TO V-BARS, SHALL PROJECT A MINIMUM OF 30 BAR DIA. INTO THE FILLED BLOCK CORES, AND SHALL EXTEND TO THE TOE OF THE FOOTING.
8. USE EITHER EXPANSION JOINTS ON 20' CENTERS OR PILASTERS EVERY 16'.

RECEIVED
JUN 26 2001
HYDROLOGY SECTION

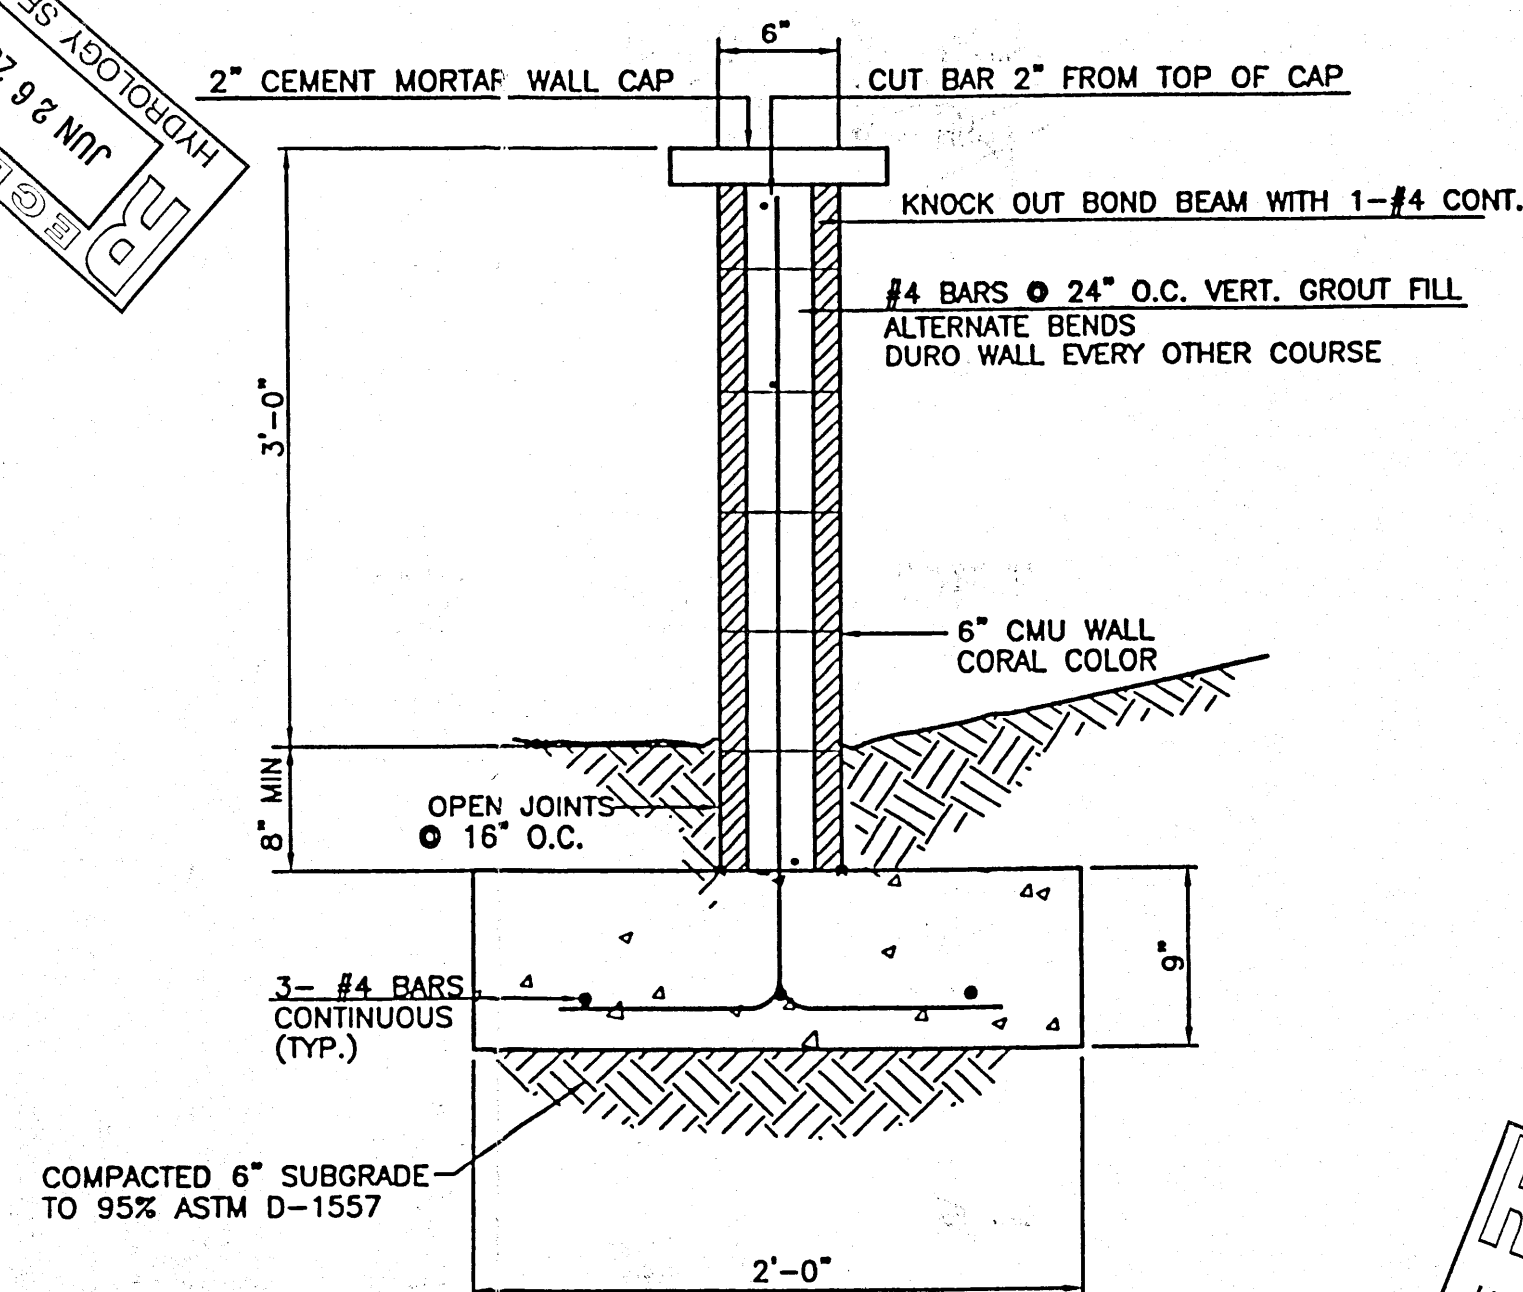

SCREEN WALL SECTION
NTS

RECEIVED
JUN 26 2001
HYDROLOGY SECTION

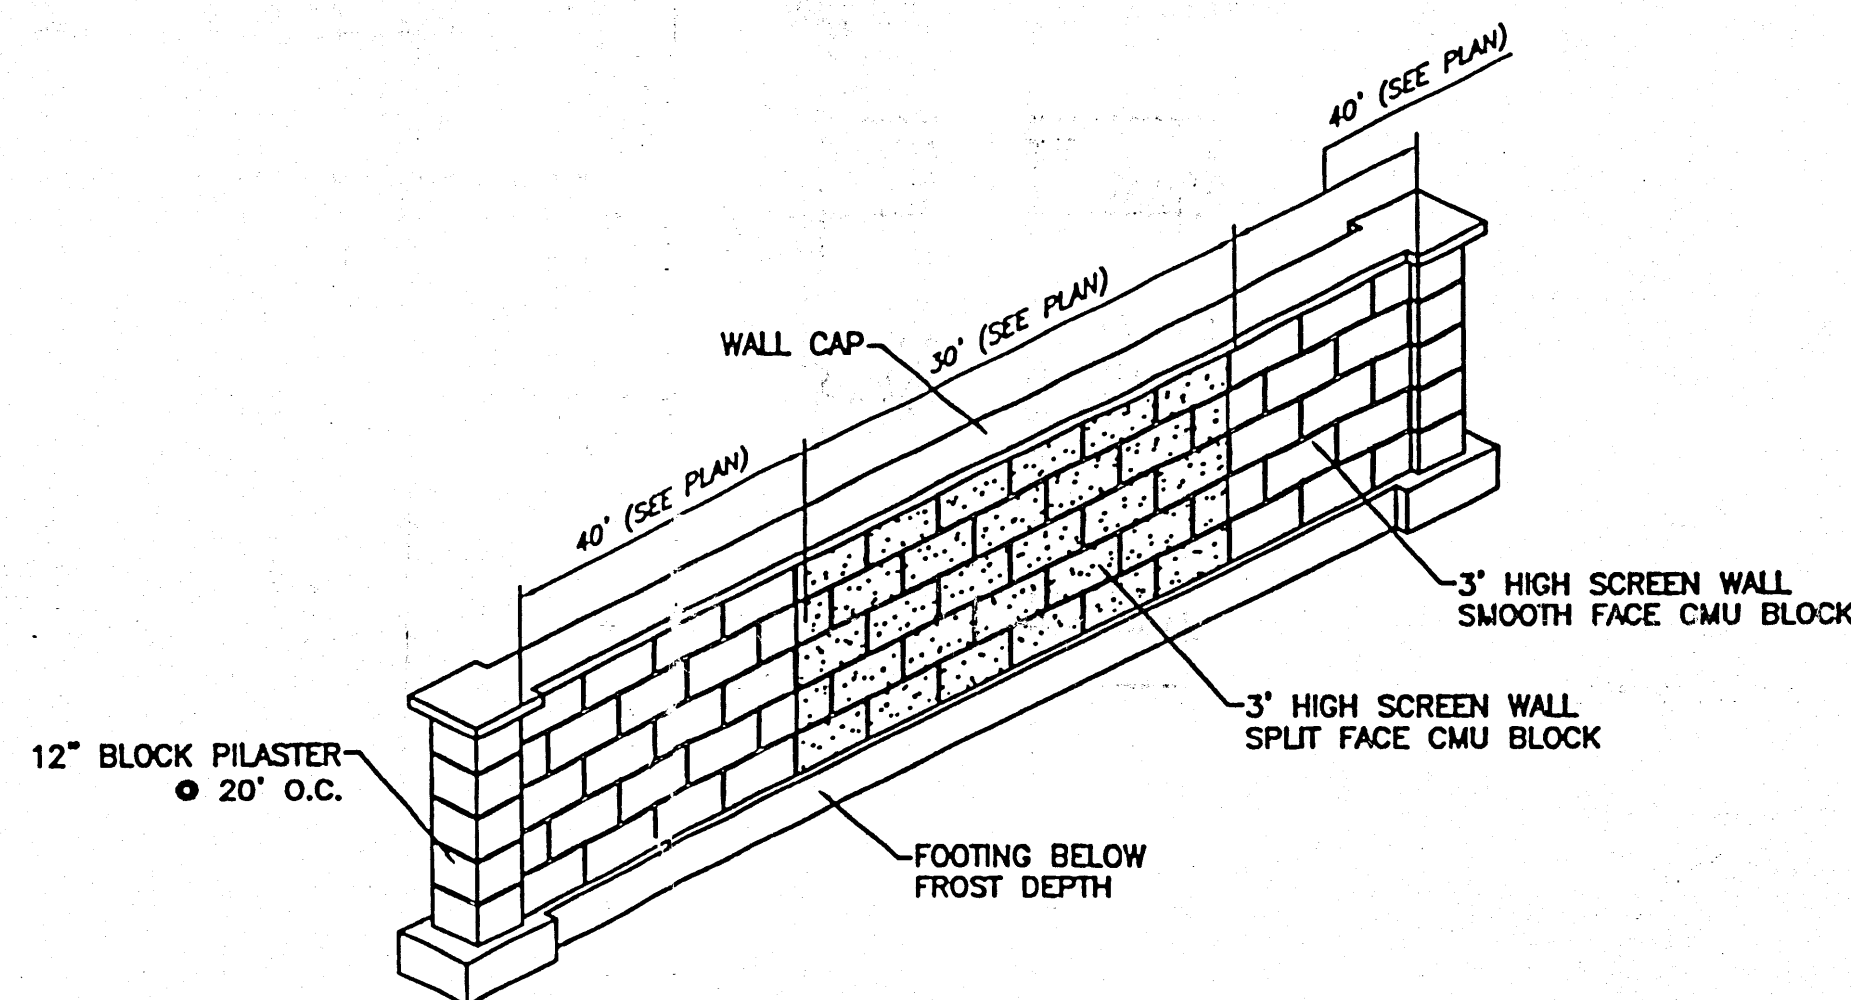

SCREEN WALL DETAIL
NTS

FINAL

I certify that the grades shown on the plans have been built in substantial compliance with approved grading and drainage plan dated 7-14-00. Survey information was supplied by James Corporation in accordance with normal surveying practices.

Ronald R. Bohannon
Ronald R. Bohannon
#7868

6/26/01
#7868

LEGEND

- EXISTING CURB & GUTTER
- EXISTING CONTOUR (MAJOR)
- EXISTING CONTOUR (MINOR)
- BOUNDARY LINE
- PROPOSED SIDEWALK
- LIMITS OF NEW CONSTRUCTION
- HEAVY PAVING
- 1" PAVING OVERLAY
- STANDARD PAVING

GRAPHIC SCALE
30 15 0 15 30
SCALE: 1"=30'



RECEIVED
JUN 26 2001
HYDROLOGY SECTION

60-DAY TEMPORARY
I certify that the grades shown on the plans have been built in substantial compliance with approved grading and drainage plan dated 5-24-00. Survey information was supplied by James Corporation in accordance with normal surveying practices.

Ronald R. Bohannon
Ronald R. Bohannon
#7868

5/30/01

#7868

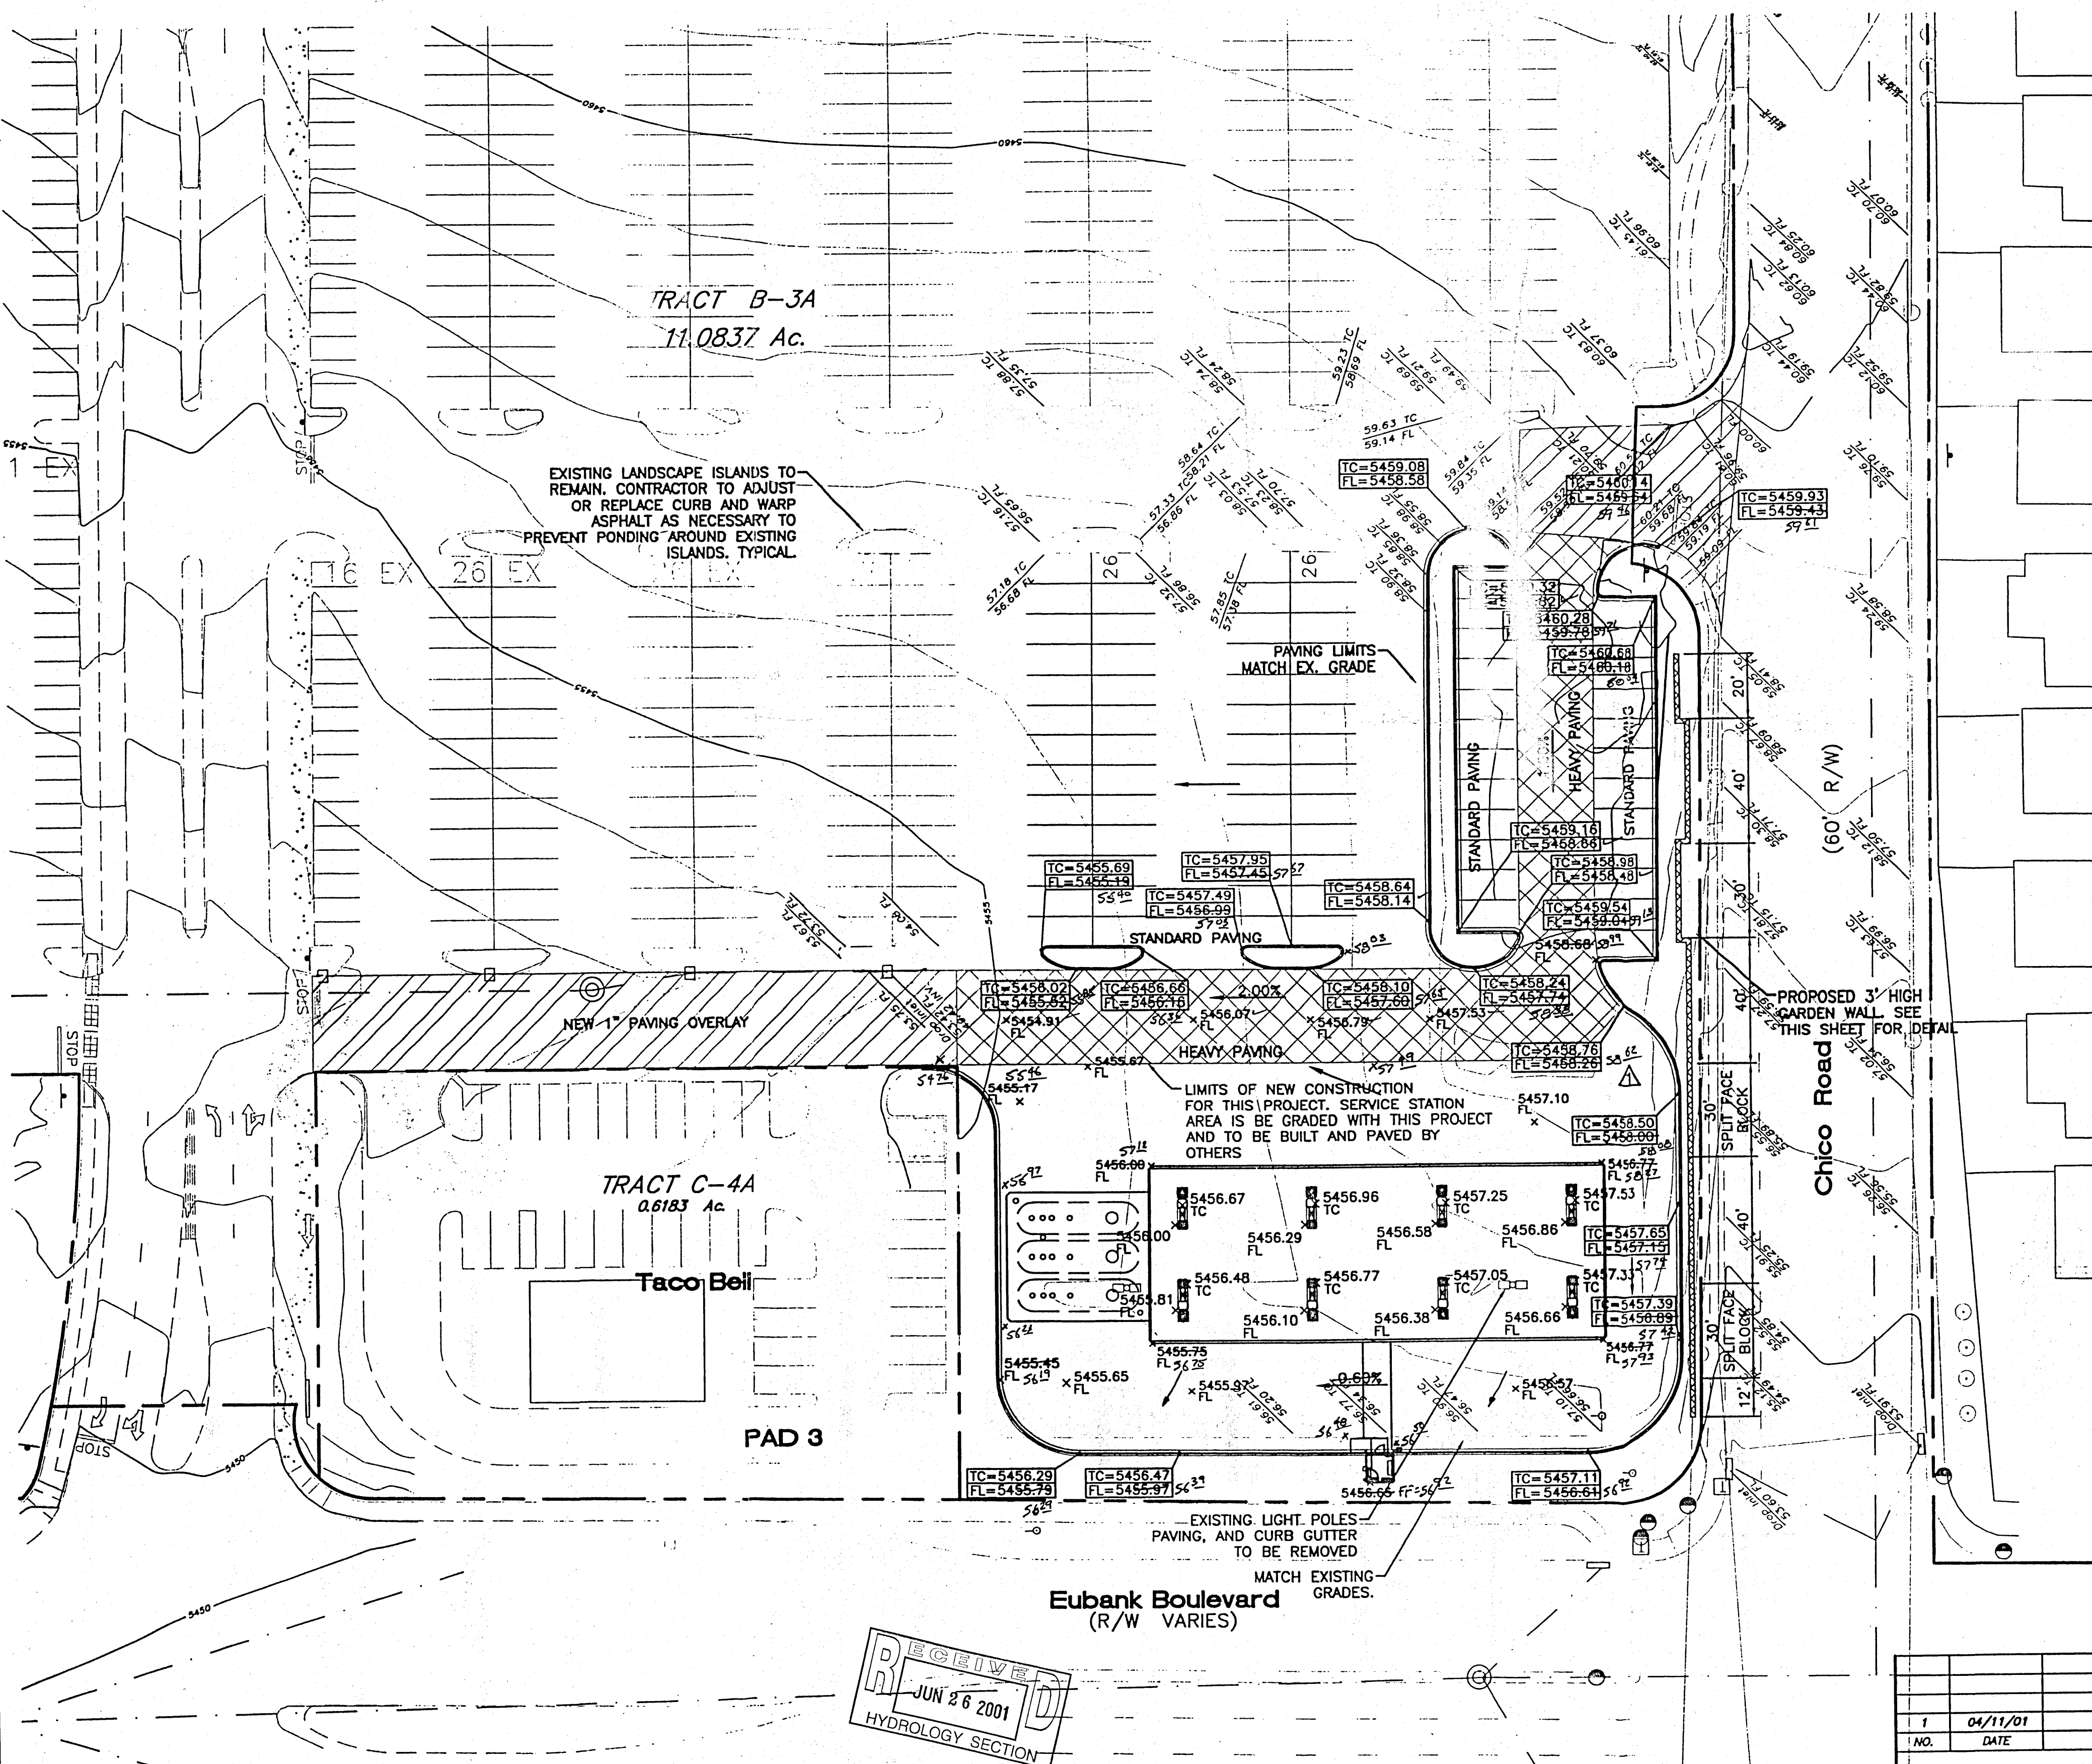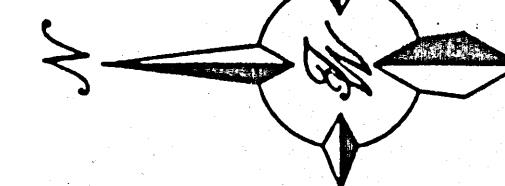

RECEIVED
JUN 26 2001
HYDROLOGY SECTION



NO.	DATE	REMARKS	BY
1	04/11/01	MOVED SERVICE STATION SOUTH 12"	BDG
REVISIONS			

ENGINEER'S SEAL
Ronald R. Bohannon
RONALD R. BOHANNAN
P.E. #7868

ALBUQUERQUE SAM'S,
NM: 4703
GRADING AND DRAINAGE
PLAN (SERVICE STATION)

TIERRA WEST, LLC
8509 JEFFERSON NE
ALBUQUERQUE, NEW MEXICO 87113
(505)858-3100

DRAWN BY BDG
DATE 4-11-01
9929GAS-GR.DWG
SHEET # 11
JOB # 990029

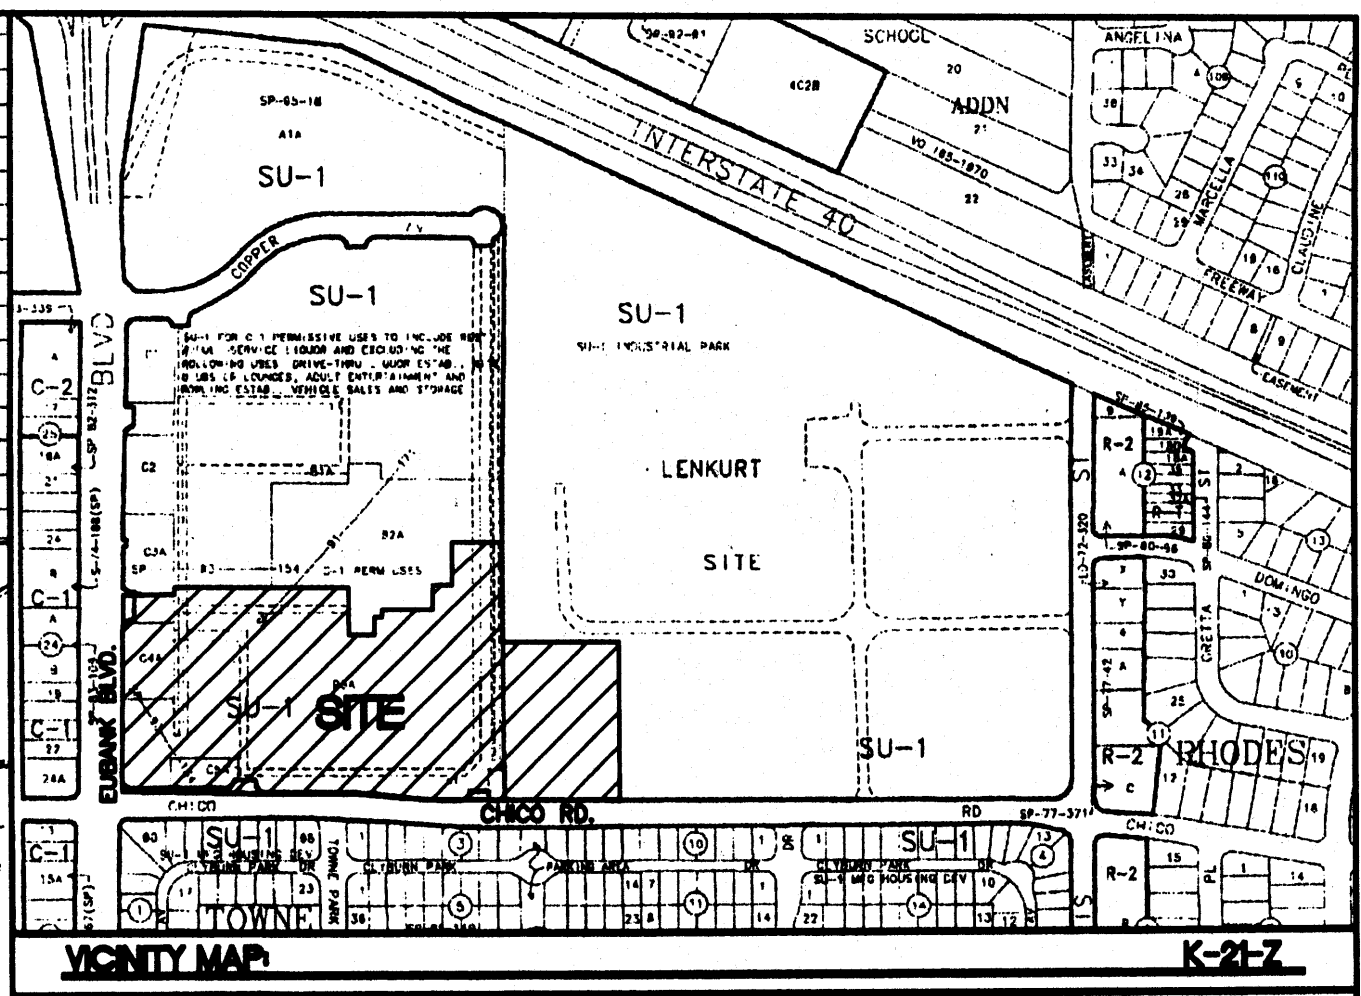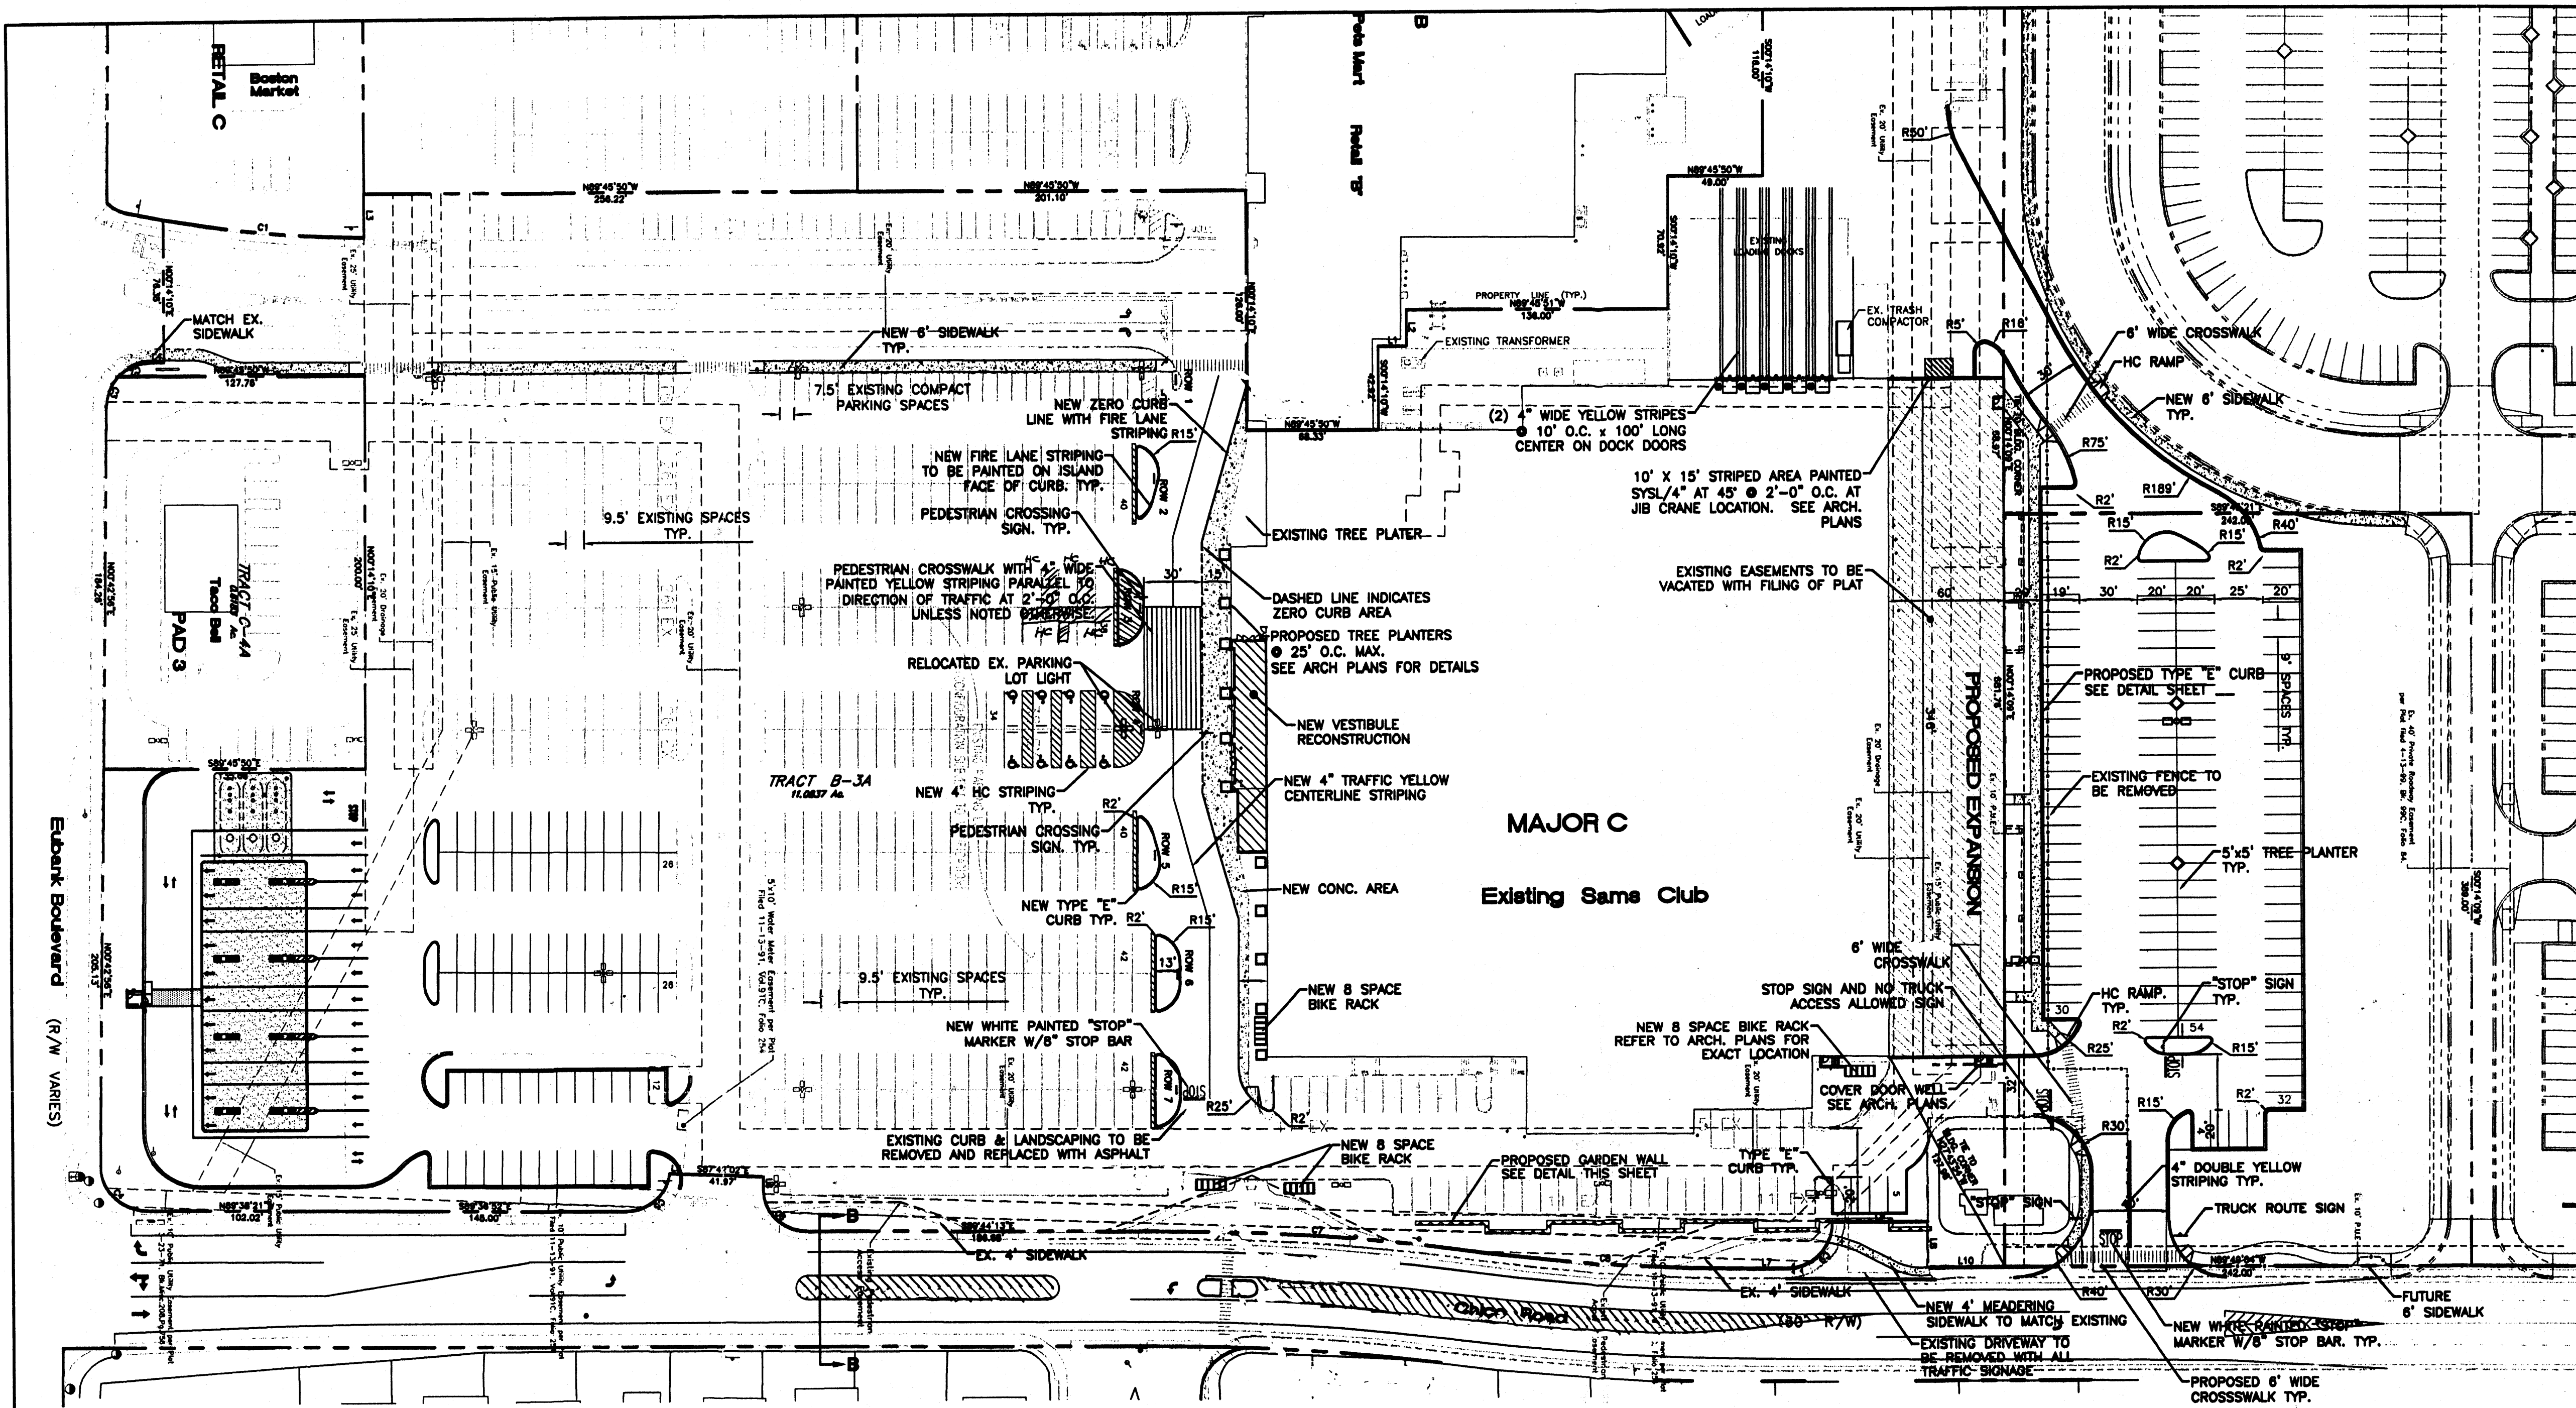

LEGAL DESCRIPTION
TRACT B-3A TOWNE PARK PLAZA AND LOT 4 LENKURT PROPERTIES

PROPOSED SITE DATA	
PROPOSED USAGE:	RETAIL
LOT AREA:	11.0837 ACRE
EXISTING LOT AREA:	11.0837 AC
LOT 4 EXPANSION:	2.1618 AC
TOTAL LOT AREA:	13.2455 AC
BUILDING AREA:	
EXISTING BUILDING:	114,329 SF
PROPOSED BUILDING EXPANSION:	21,758 SF
TOTAL BUILDING AREA:	136,087 SF
PARKING REQUIRED W/EXPANSION:	680 SPACES
PARKING LOST DUE TO EXP. & GAS STATION:	151 SPACES
NEW PARKING PROVIDED:	154 SPACES
TOTAL PARKING PROVIDED IN BACK:	121 SPACES
TOTAL PARKING PROVIDED ON SIDES:	46 SPACES
TOTAL PARKING PROVIDED IN FRONT:	516 SPACES
TOTAL PARKING PROVIDED:	680 SPACES
HC PARKING PROVIDED:	16 SPACES
HC PARKING REQUIRED:	16 SPACES
	2 SPACES VAN ACCESSIBLE





- GENERAL NOTES**
1. NEW AND REPLACEMENT LIGHTING SHALL BE FULL CUT-OFF FIXTURES (I.E. SHOE BOX) TO MINIMIZE FUGITIVE LIGHT.
 2. INDOOR OR SECURED (FENCED AND GATED) BICYCLE STORAGE SHALL BE PROVIDED FOR EMPLOYEES OF THE BUSINESS.
 3. SEE SHEET 8 FOR THE PROPOSED EASEMENTS.
 4. SEE SHEET 3 FOR THE PAVING SECTION LOCATIONS AND DETAILS.
 5. THE SETBACKS ARE PER THE APPROVAL SITE PLAN FOR BUILDING PERMIT.

SHOPPING CENTER PARKING RATIO			
	NO. OF SPACES	BUILDING AREA	RATIO/1000 sq.ft.
SAM'S CLUB w/EXP. & GAS STATION	683	136,087 SF	5.02
EXISTING SAM'S CLUB	702	114,329 SF	6.14

LEGEND	
---	EXISTING CURB
---	EASEMENT
---	FUTURE IMPROVEMENTS
---	EXISTING BUILDING
---	PROPOSED EXPANSION
---	PROPOSED CURB
---	BOUNDARY LINE
---	PROPOSED SIDEWALK
---	PROPOSED CONC. CROSSWALK
---	EXISTING CART CORRALS
---	EXISTING PARKING LOT LIGHT
---	PROPOSED PARKING LOT LIGHT

LINE TABLE		
LINE	LENGTH	BEARING
L1	14.67	N89°45'50"W
L2	19.17	S00°14'10"W
L3	23.49	S00°14'10"W
L4	6.99	N89°45'50"W
L5	6.93	S87°42'02"E
L6	7.65	S00°14'24"W
L7	21.50	S89°35'52"E
L8	24.03	S00°14'10"W
L9	49.50	S89°43'13"E
L10	39.90	N89°49'04"W

CURVE TABLE						
CURVE	LENGTH	RADIUS	TANGENT	DELTA	CHORD BEARING	CHORD LENGTH
C1	104.74	574.46	52.52	10°26'48"	S84°20'51"E	104.60
C2	18.67	23.00	9.89	46°31'01"	S67°08'26"W	18.16
C3	17.39	23.00	9.14	43°19'46"	S22°13'02"W	16.98
C4	39.43	25.00	25.18	90°22'11"	S44°27'35"E	35.47
C5	34.40	23.00	21.33	85°41'01"	N47°32'37"E	31.28
C6	36.05	23.00	22.92	89°48'12"	S44°56'21"E	32.47
C7	154.50	1166.20	77.36	7°35'26"	N85°59'30"W	154.39
C8	146.50	1106.20	73.36	7°35'17"	S86°01'05"E	146.40
C9	37.58	23.00	24.50	93°36'35"	N43°38'24"E	33.54

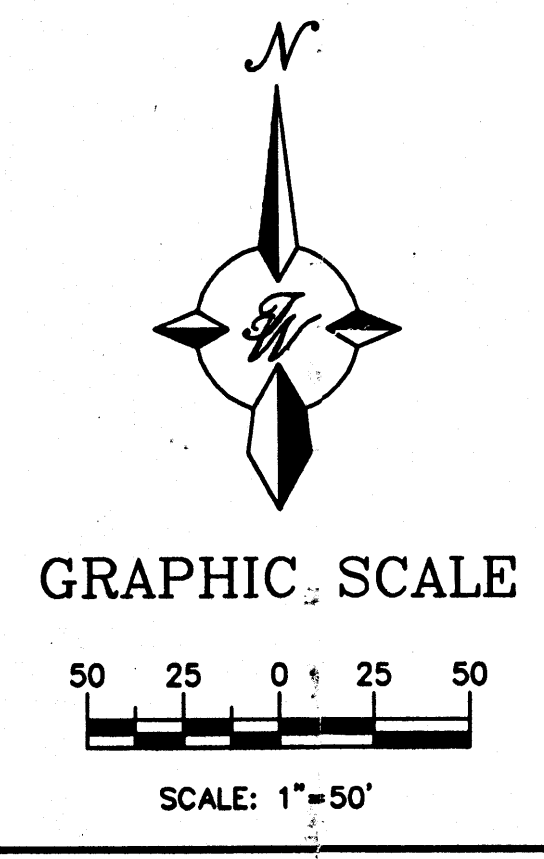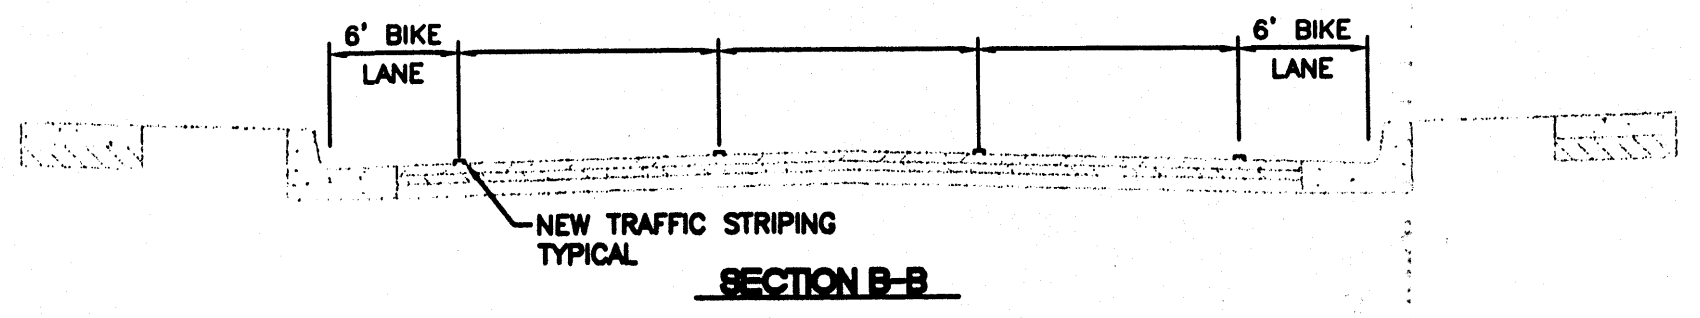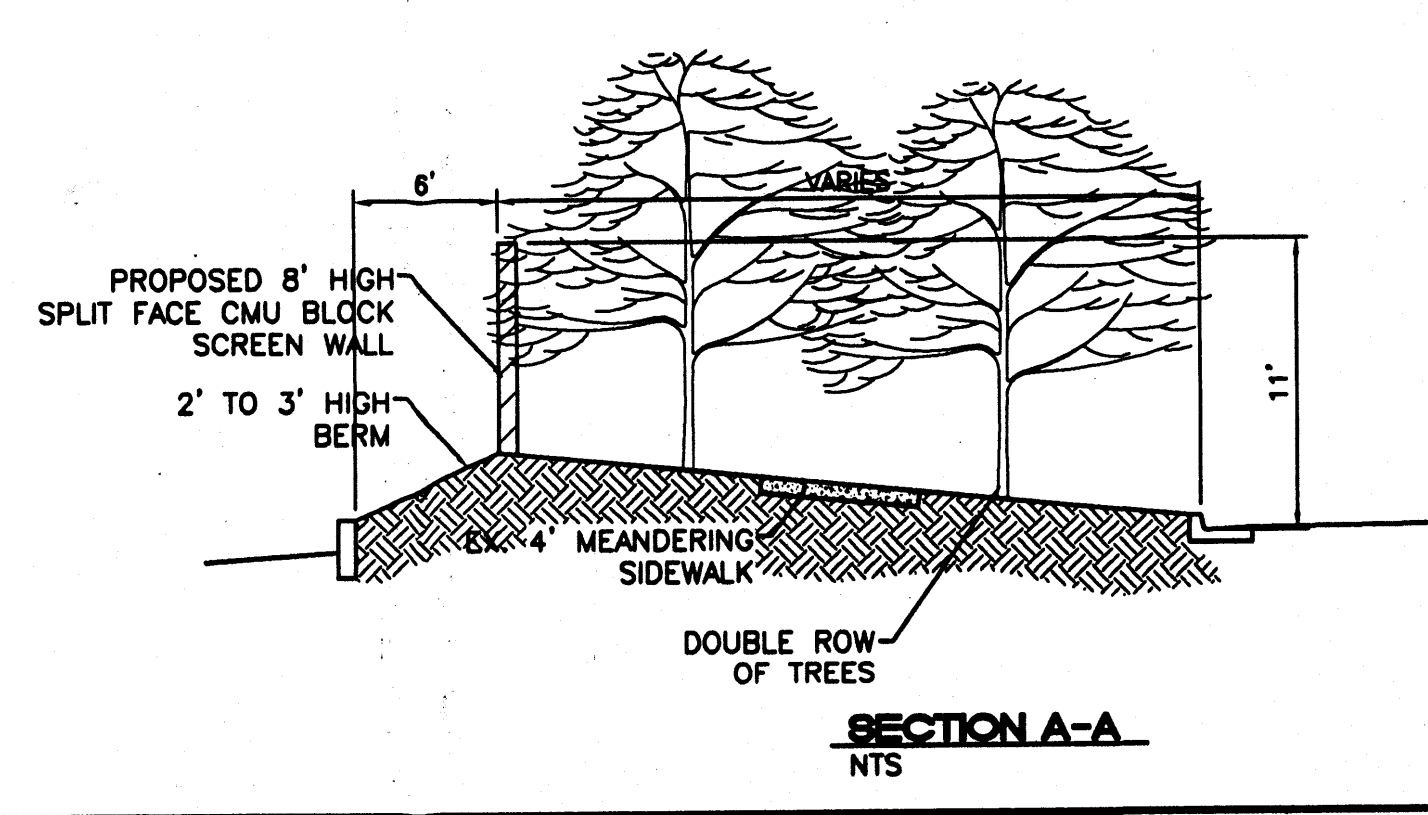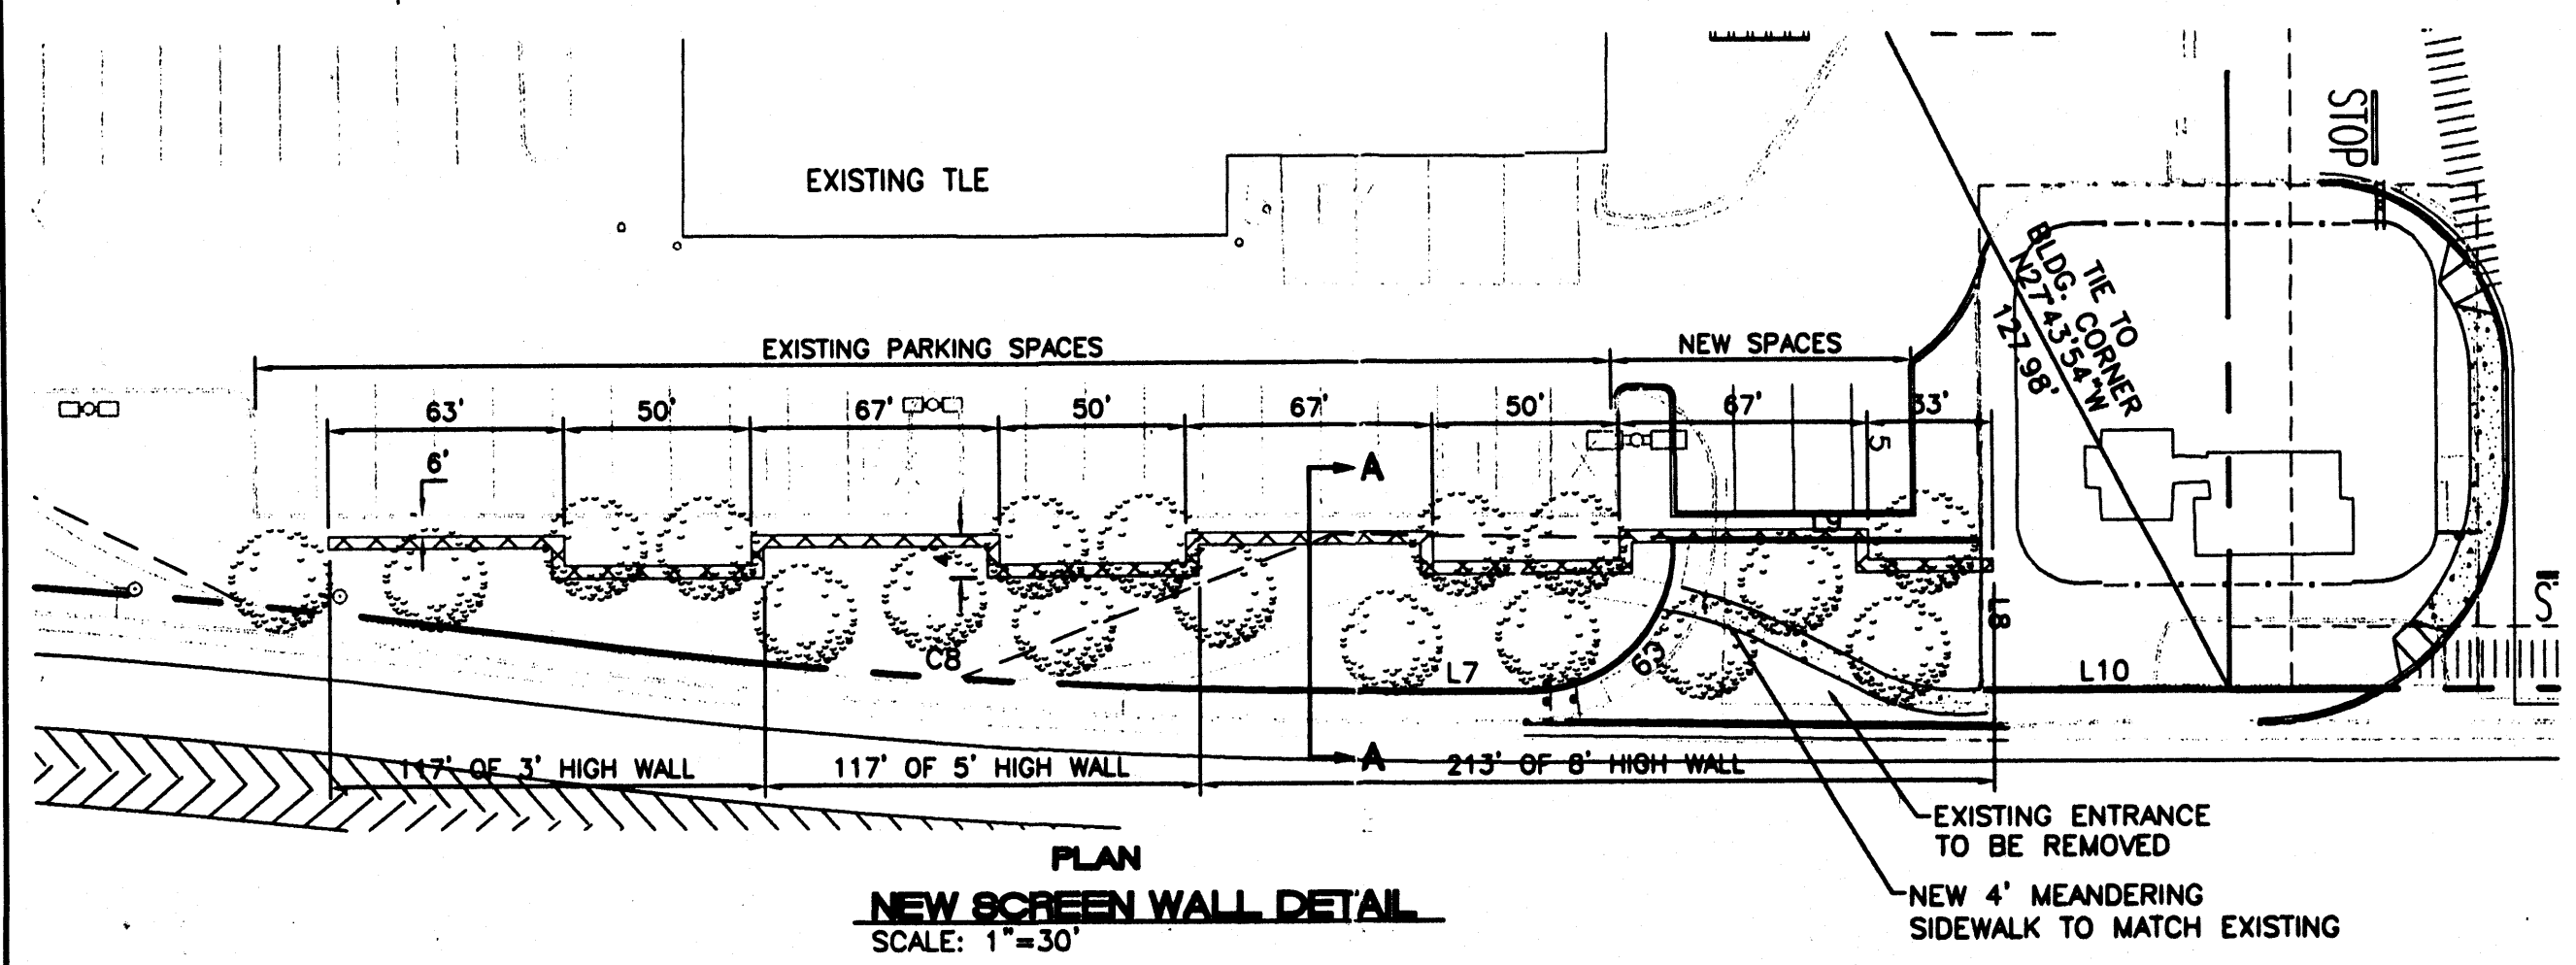



REVISIONS		REMARKS	BY
NO.	DATE		
ENGINEER'S SEAL			
ALBUQUERQUE SAM'S EXPANSION, NM: 6672		DRAWN BY BDG	
SITE PLAN FOR BUILDING PERMIT SAM'S CLUB		DATE 7-07-00	
TIERRA WEST, LLC		9929SPB-DC.DWG	
8509 JEFFERSON NE		SHEET #	
ALBUQUERQUE, NEW MEXICO 87113		3	
(505)858-3100		JOB #	
RONALD R. BOHANNAN		990029	
P.E. #7868			

EROSION CONTROL NOTES:


1. CONTRACTOR IS RESPONSIBLE FOR OBTAINING A TOPSOIL DISTURBANCE PERMIT PRIOR TO BEGINNING WORK.
2. CONTRACTOR IS RESPONSIBLE FOR MAINTAINING RUN-OFF ON SITE DURING CONSTRUCTION.
3. CONTRACTOR IS RESPONSIBLE FOR CLEANING ALL SEDIMENT THAT GETS INTO EXISTING RIGHT-OF-WAY.
4. REPAIR OF DAMAGED FACILITIES AND CLEANUP OF SEDIMENT ACCUMULATIONS ON ADJACENT PROPERTIES AND IN PUBLIC FACILITIES IS THE RESPONSIBILITY OF THE CONTRACTOR.
5. ALL EXPOSED EARTH SURFACES MUST BE PROTECTED FROM WIND AND WATER EROSION PRIOR TO FINAL (CITY) ACCEPTANCE OF ANY PROJECT.

GENERAL NOTES:

1. ALL CONCRETE IS TO BE 3000 PSI @ 28 DAYS.
2. MINIMUM COMPACTION UNDER FOOTINGS IS TO BE 95% PER ASTM D 1557 FOR A DEPTH OF 12" MOISTURE CONTENT IS TO BE $\pm 2.0\%$.
3. BACK FILL AGAINST WALLS IS TO BE HAND-PLACED AND COMPACTED.
4. ALL BARS ARE TO BE GRADE 60, ASTM 615.
5. TRUSS TYPE DUE-O-WALL EVERY OTHER COURSE.
6. DOWELS SHALL BE AT LEAST EQUAL IN SIZE AND SPACING TO V-BARS, SHALL PROJECT A MINIMUM OF 30 BAR DIA. INTO THE FILLED BLOCK CORES, AND SHALL EXTEND TO THE TOE OF THE FOOTING.
8. USE EITHER EXPANSION JOINTS ON 20' CENTERS OR PILASTERS EVERY 16'.

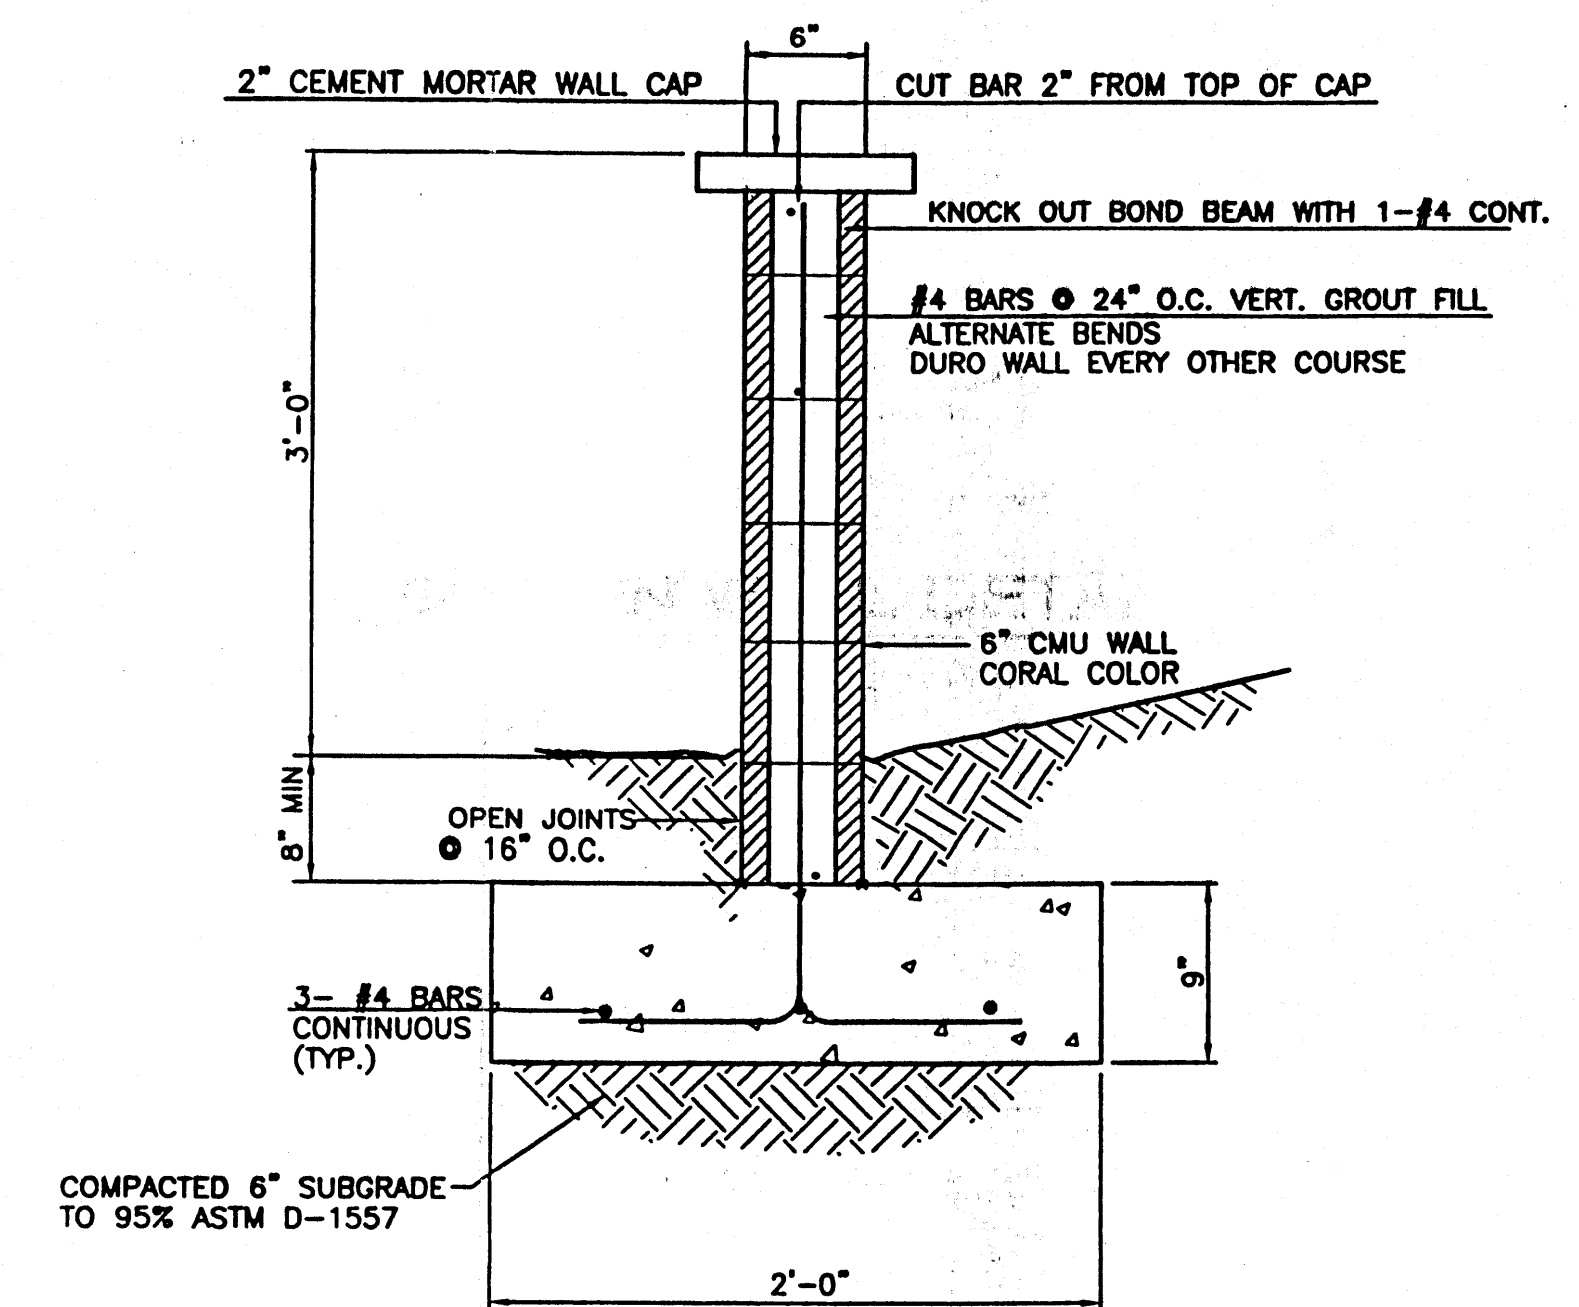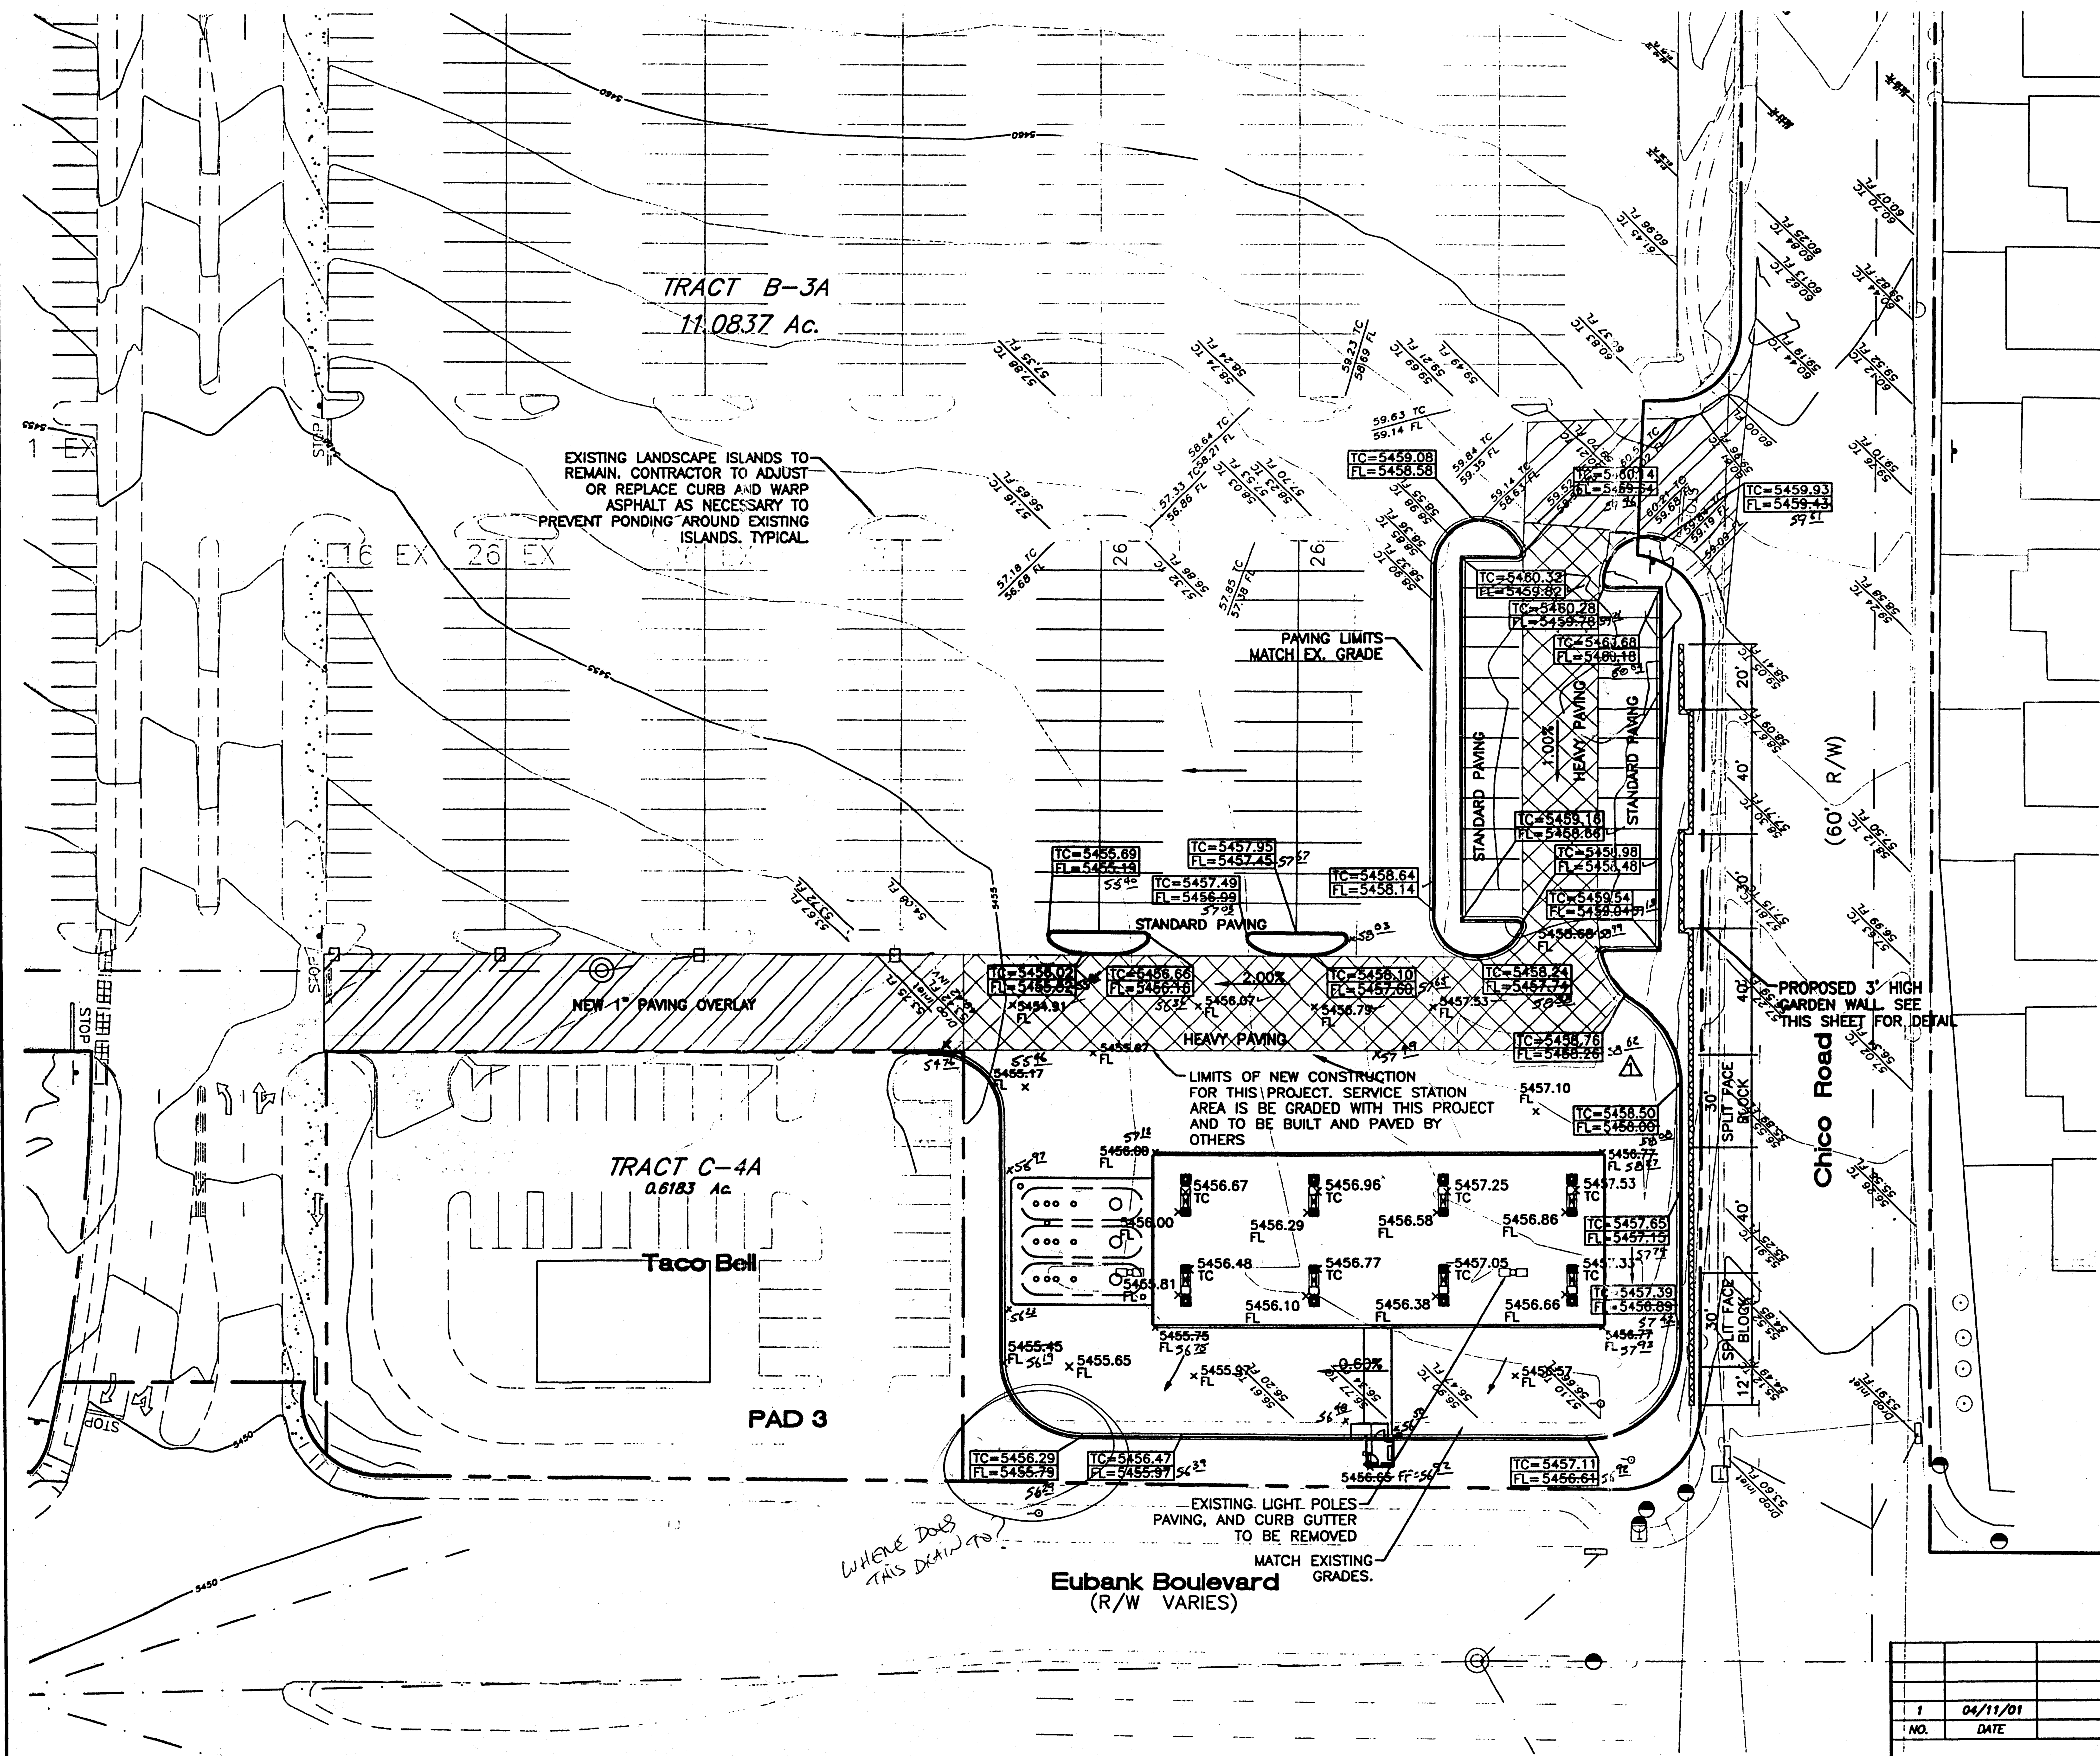

SCREEN WALL SECTION
NTS

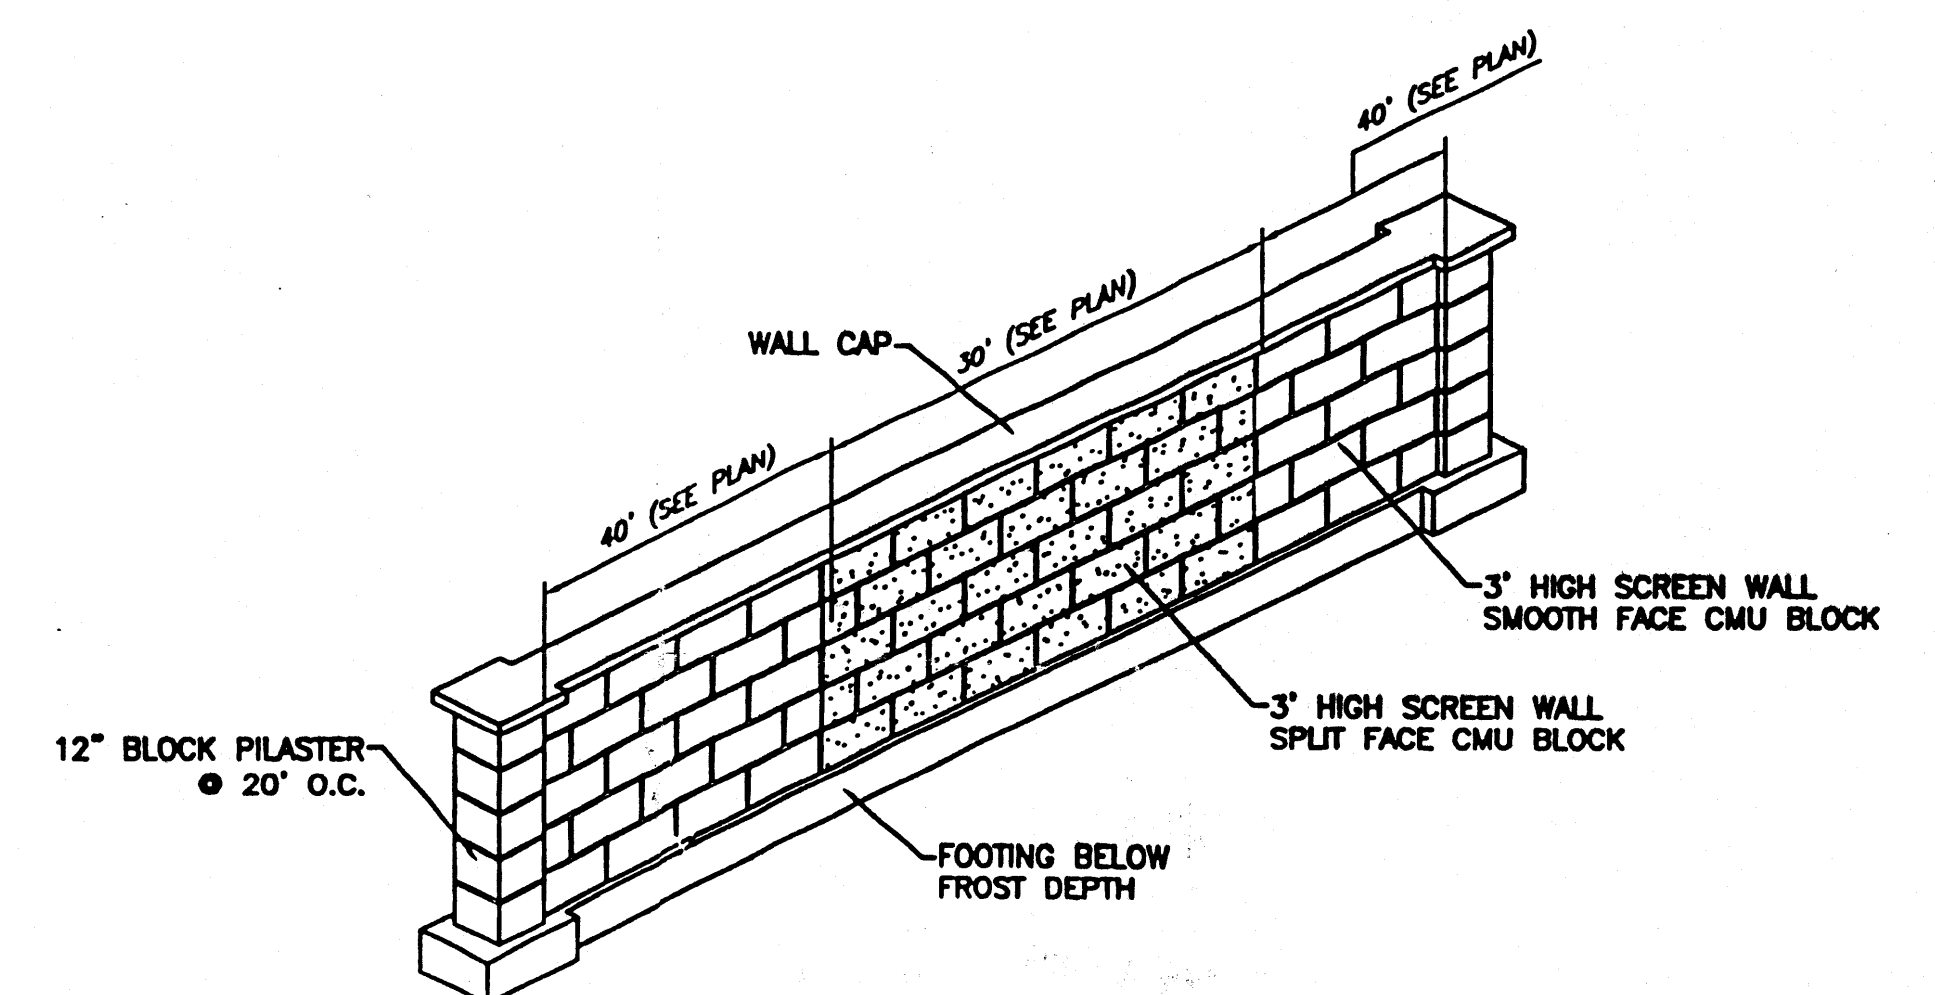

SCREEN WALL DETAIL
NTS

60-DAY TEMPORARY
I certify that the grades shown on the plans have been built in substantial compliance with approved grading and drainage plan dated 4-26-00. Survey information was supplied by J. & S. Construction in accordance with normal surveying practices.

RONALD R. BOHANNAN
Professional Engineer
5/30/01
#7868




GRAPHIC SCALE
30 15 0 15 30
SCALE: 1"=30'

RECEIVED
MAY 31 2001
HYDROLOGY SECTION

LEGEND	
	EXISTING CURB & GUTTER
	EXISTING CONTOUR (MAJOR)
	EXISTING CONTOUR (MINOR)
	BOUNDARY LINE
	PROPOSED SIDEWALK
	LIMITS OF NEW CONSTRUCTION
	HEAVY PAVING
	1" PAVING OVERLAY
	STANDARD PAVING



NO.	DATE	REVISIONS	BY
1	04/11/01	MOVED SERVICE STATION SOUTH 12"	BDG

	ENGINEER'S SEAL	ALBUQUERQUE SAM'S, NM: 4703	DRAWN BY BDG
		GRADING AND DRAINAGE PLAN (SERVICE STATION)	DATE 4-11-01
		TIERRA WEST, LLC 8509 JEFFERSON NE ALBUQUERQUE, NEW MEXICO 87113 (505)858-3100	9928CAS-GR.DWG
			SHEET # 11
RONALD R. BOHANNAN P.E. #7868		JOB # 990029	

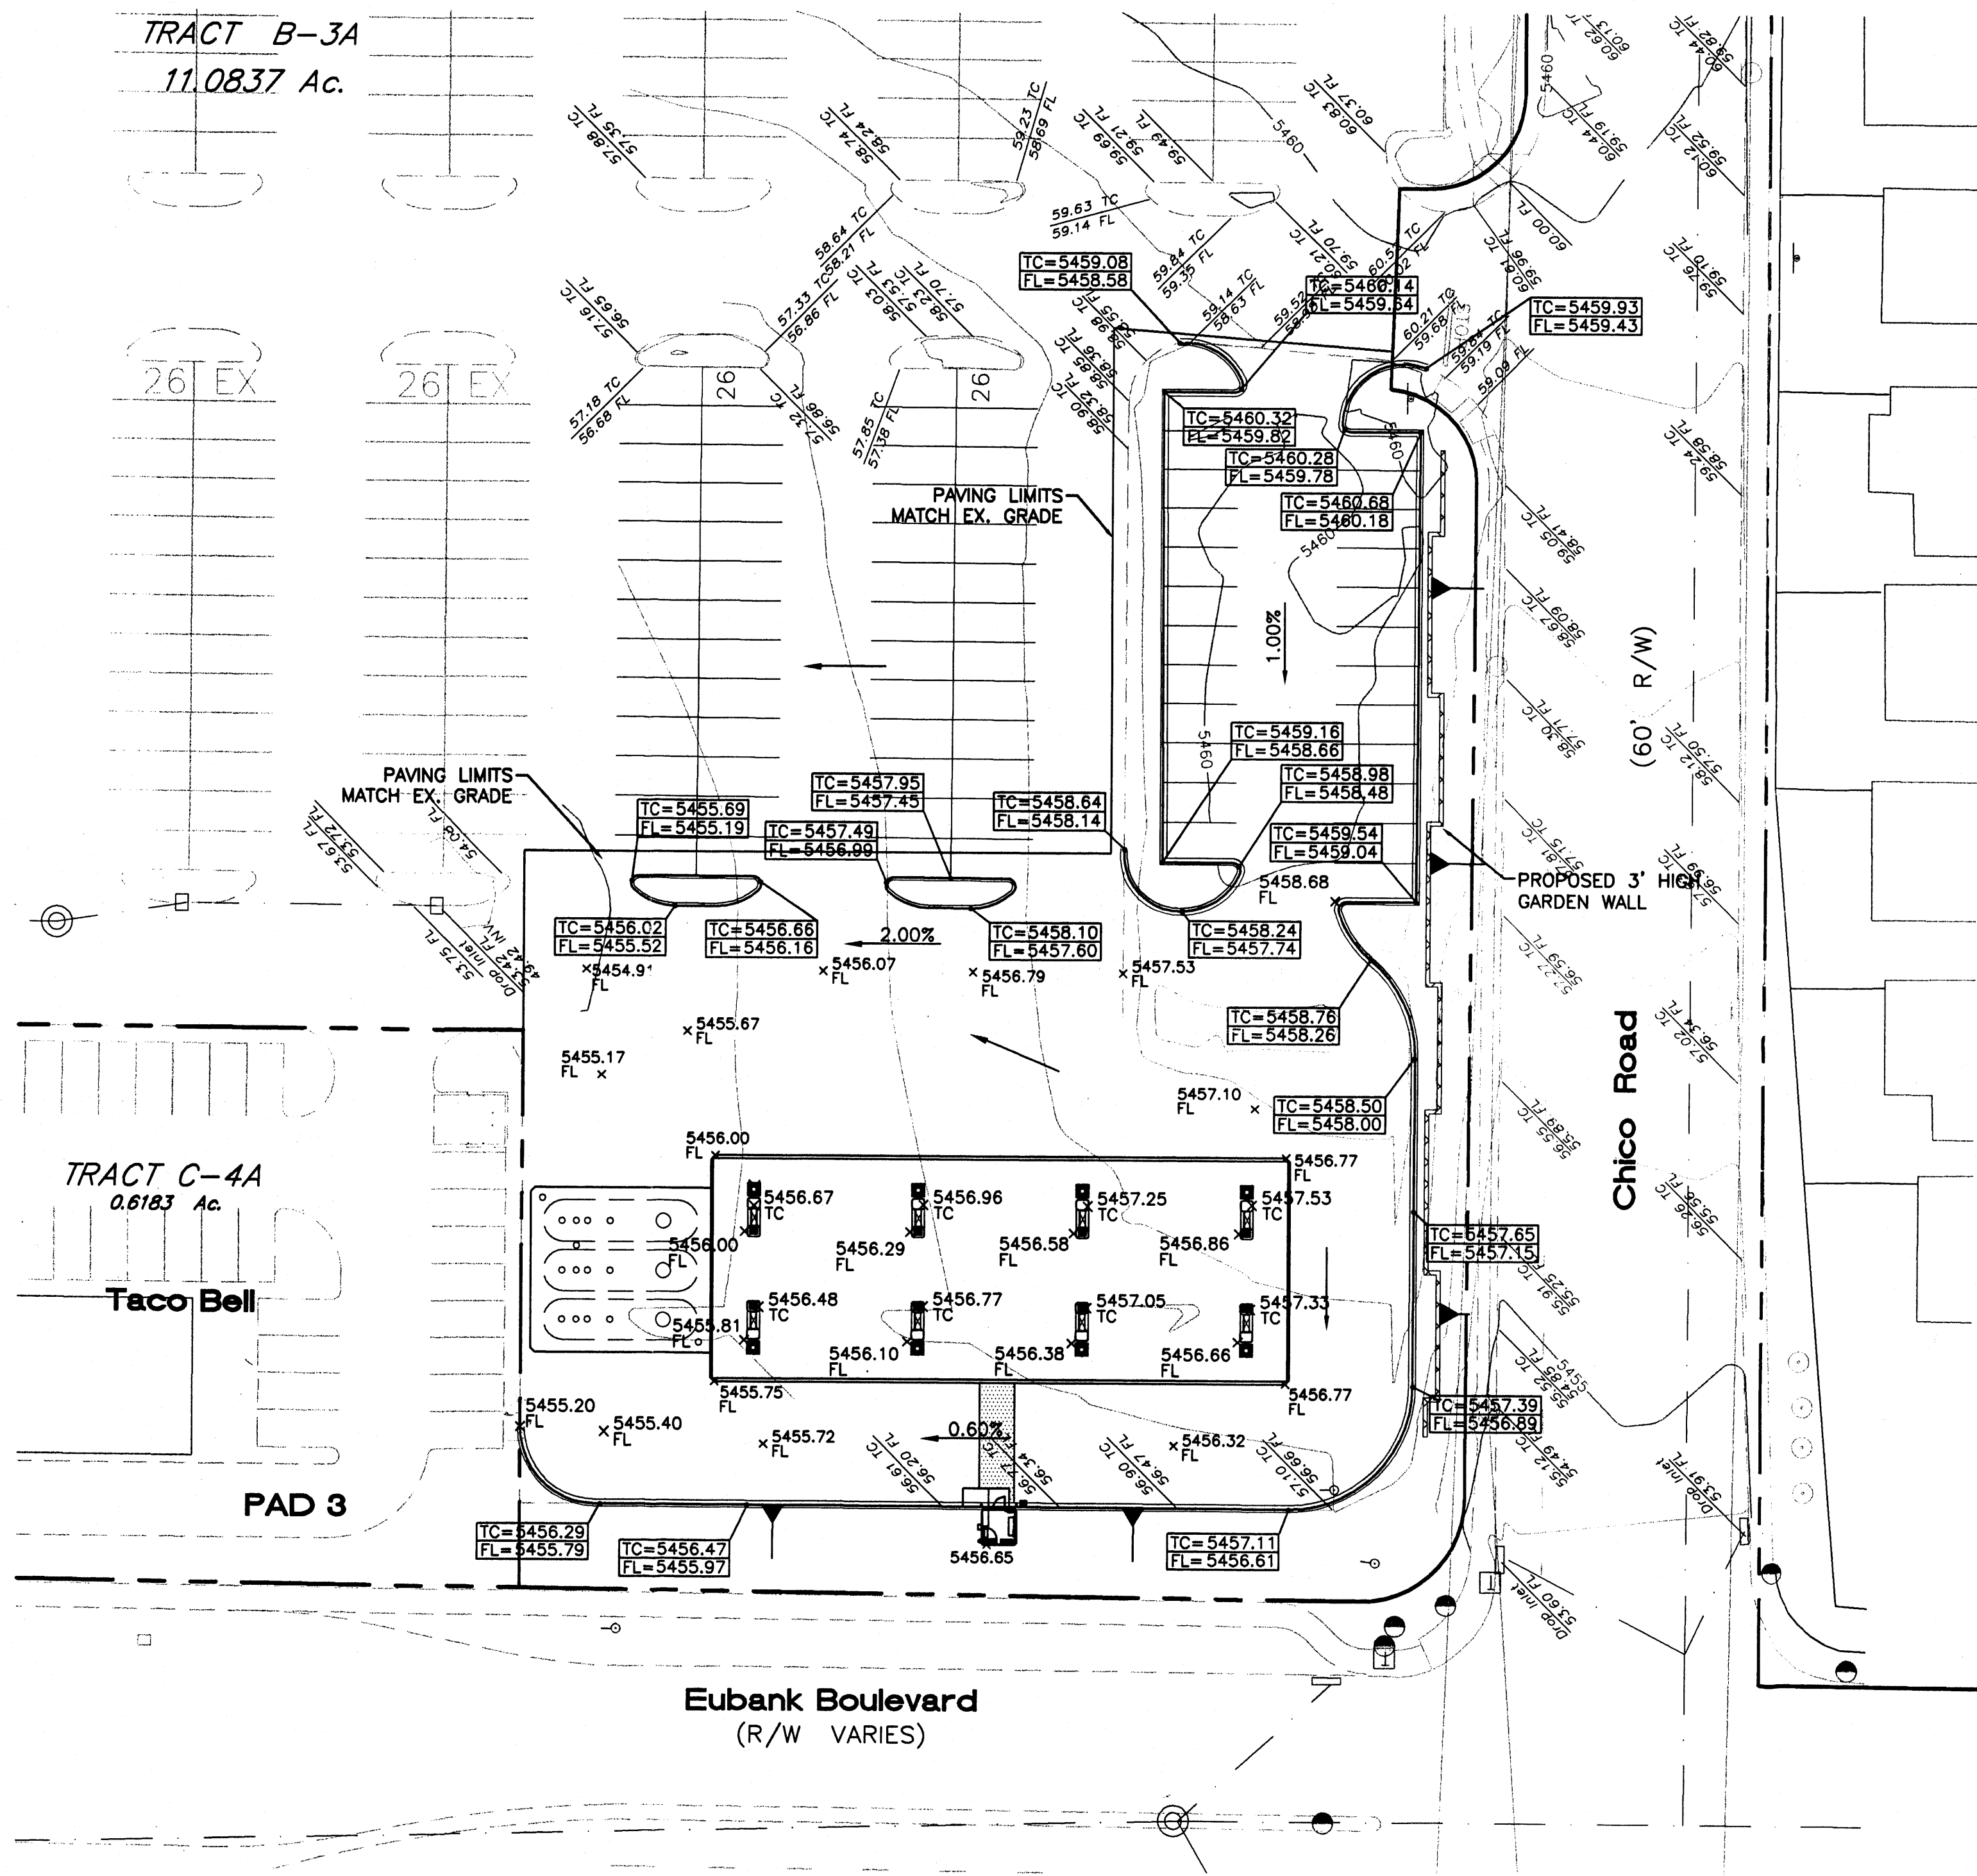

EROSION CONTROL NOTES:

1. CONTRACTOR IS RESPONSIBLE FOR OBTAINING A TOPSOIL DISTURBANCE PERMIT PRIOR TO BEGINNING WORK.
2. CONTRACTOR IS RESPONSIBLE FOR MAINTAINING RUN-OFF ON SITE DURING CONSTRUCTION.
3. CONTRACTOR IS RESPONSIBLE FOR CLEANING ALL SEDIMENT THAT GETS INTO EXISTING RIGHT-OF-WAY.
4. REPAIR OF DAMAGED FACILITIES AND CLEANUP OF SEDIMENT ACCUMULATIONS ON ADJACENT PROPERTIES AND IN PUBLIC FACILITIES IS THE RESPONSIBILITY OF THE CONTRACTOR.
5. ALL EXPOSED EARTH SURFACES MUST BE PROTECTED FROM WIND AND WATER EROSION PRIOR TO FINAL (CITY) ACCEPTANCE OF ANY PROJECT.

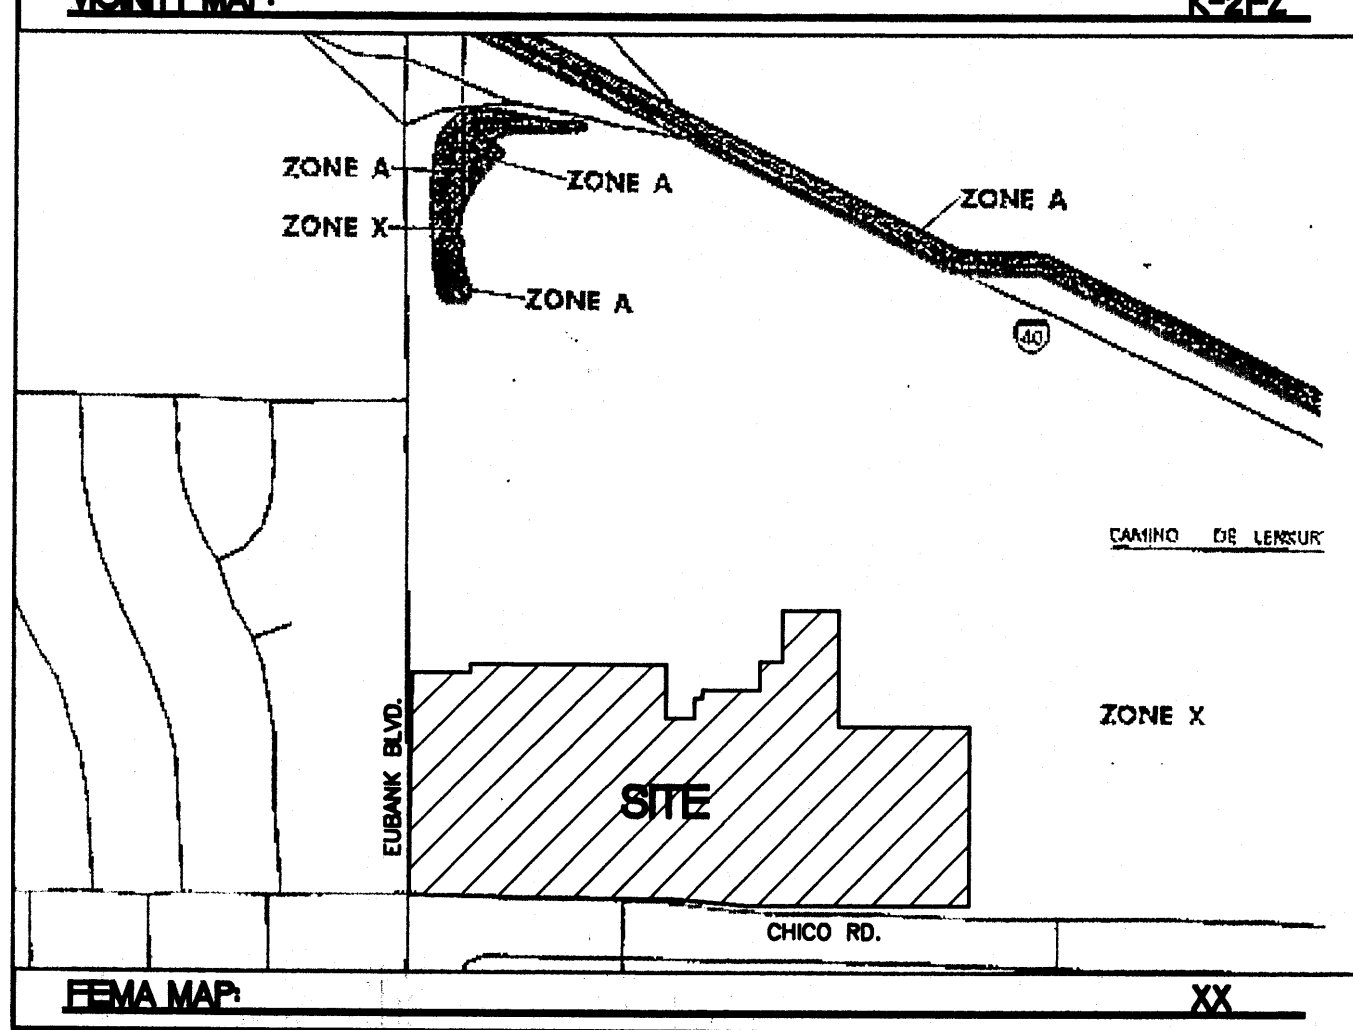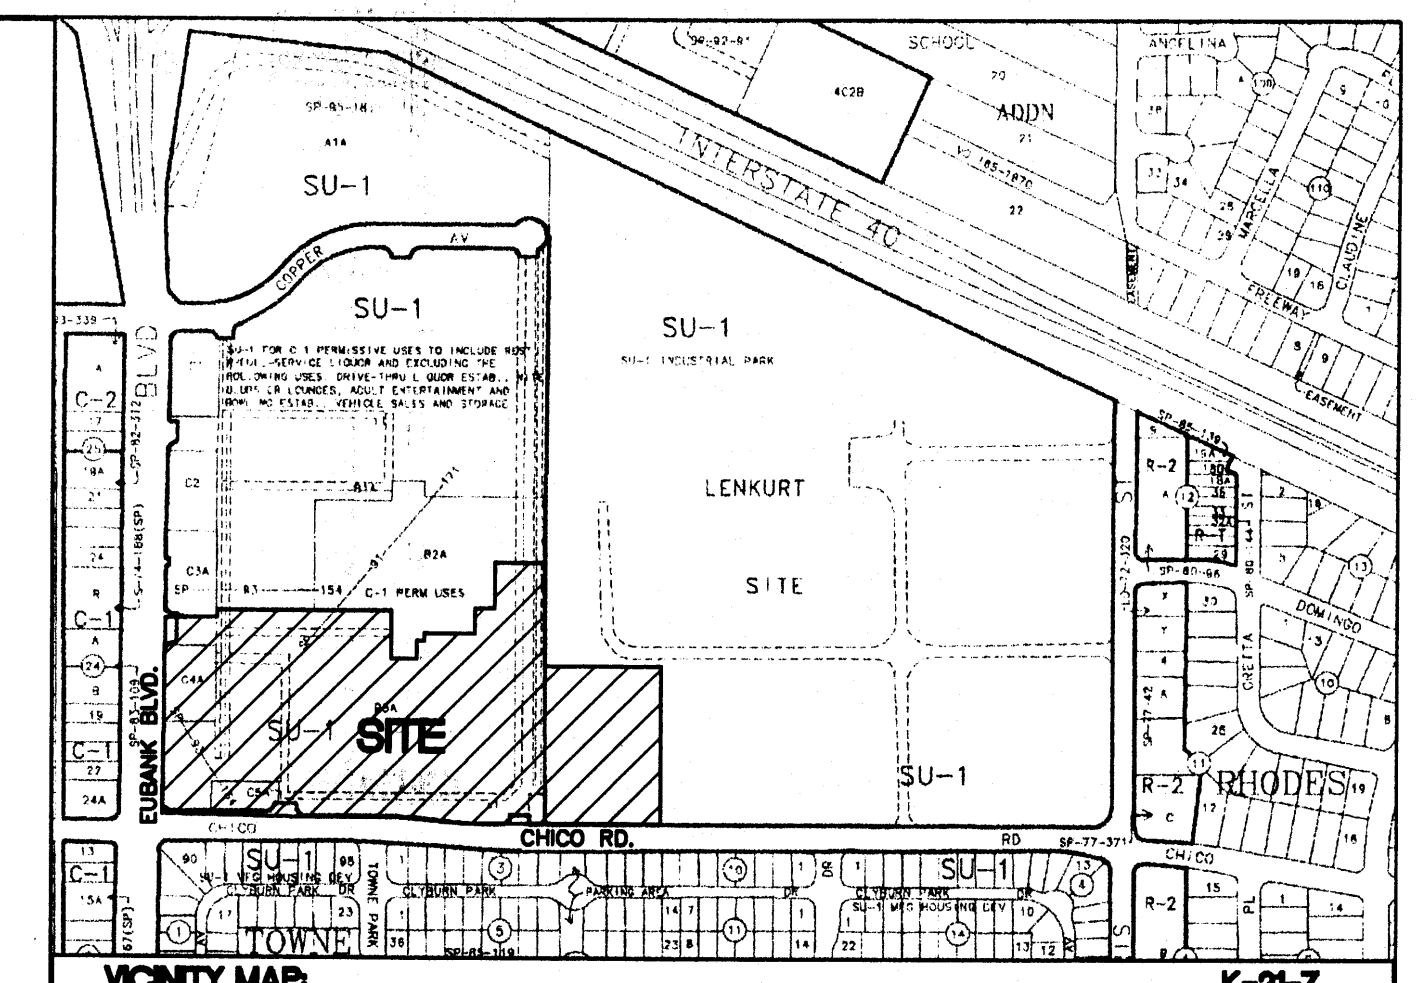


LEGAL DESCRIPTION

TRACT B-3A LENKURT SITE

NOTES:
1. ALL SPOT ELEVATIONS REPRESENT FLOWLINE UNLESS OTHERWISE NOTED.

LEGEND

- EXISTING CURB & GUTTER
- EXISTING CONTOUR (MAJOR)
- EXISTING CONTOUR (MINOR)
- BOUNDARY LINE
- PROPOSED SIDEWALK

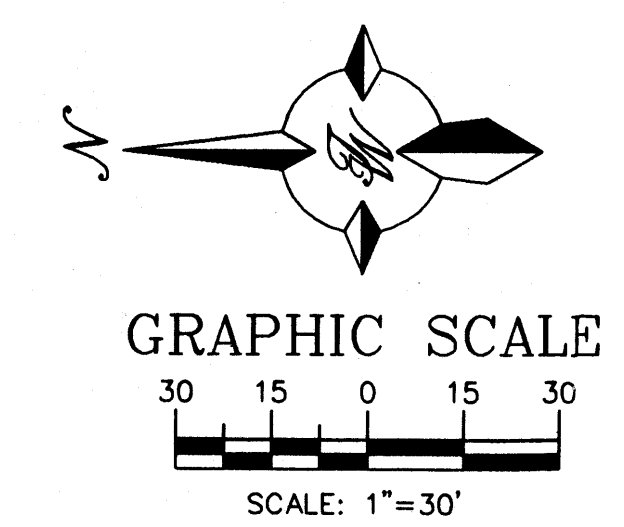

RECEIVED
MAY 31 2001
HYDROLOGY SECTION

ENGINEER'S SEAL RONALD R. BOHANNAN P.E. #7868	ALBUQUERQUE SAM'S, NM: 4703 GAS STATION GRADING AND DRAINAGE PLAN	DRAWN BY: BDG DATE: 5-23-00 9929GAS-GR.DWG
		SHEET # 11 JOB # 990029

TIERRA WEST, LLC
 8509 JEFFERSON NE
 ALBUQUERQUE, NEW MEXICO 87113
 (505)858-3100