

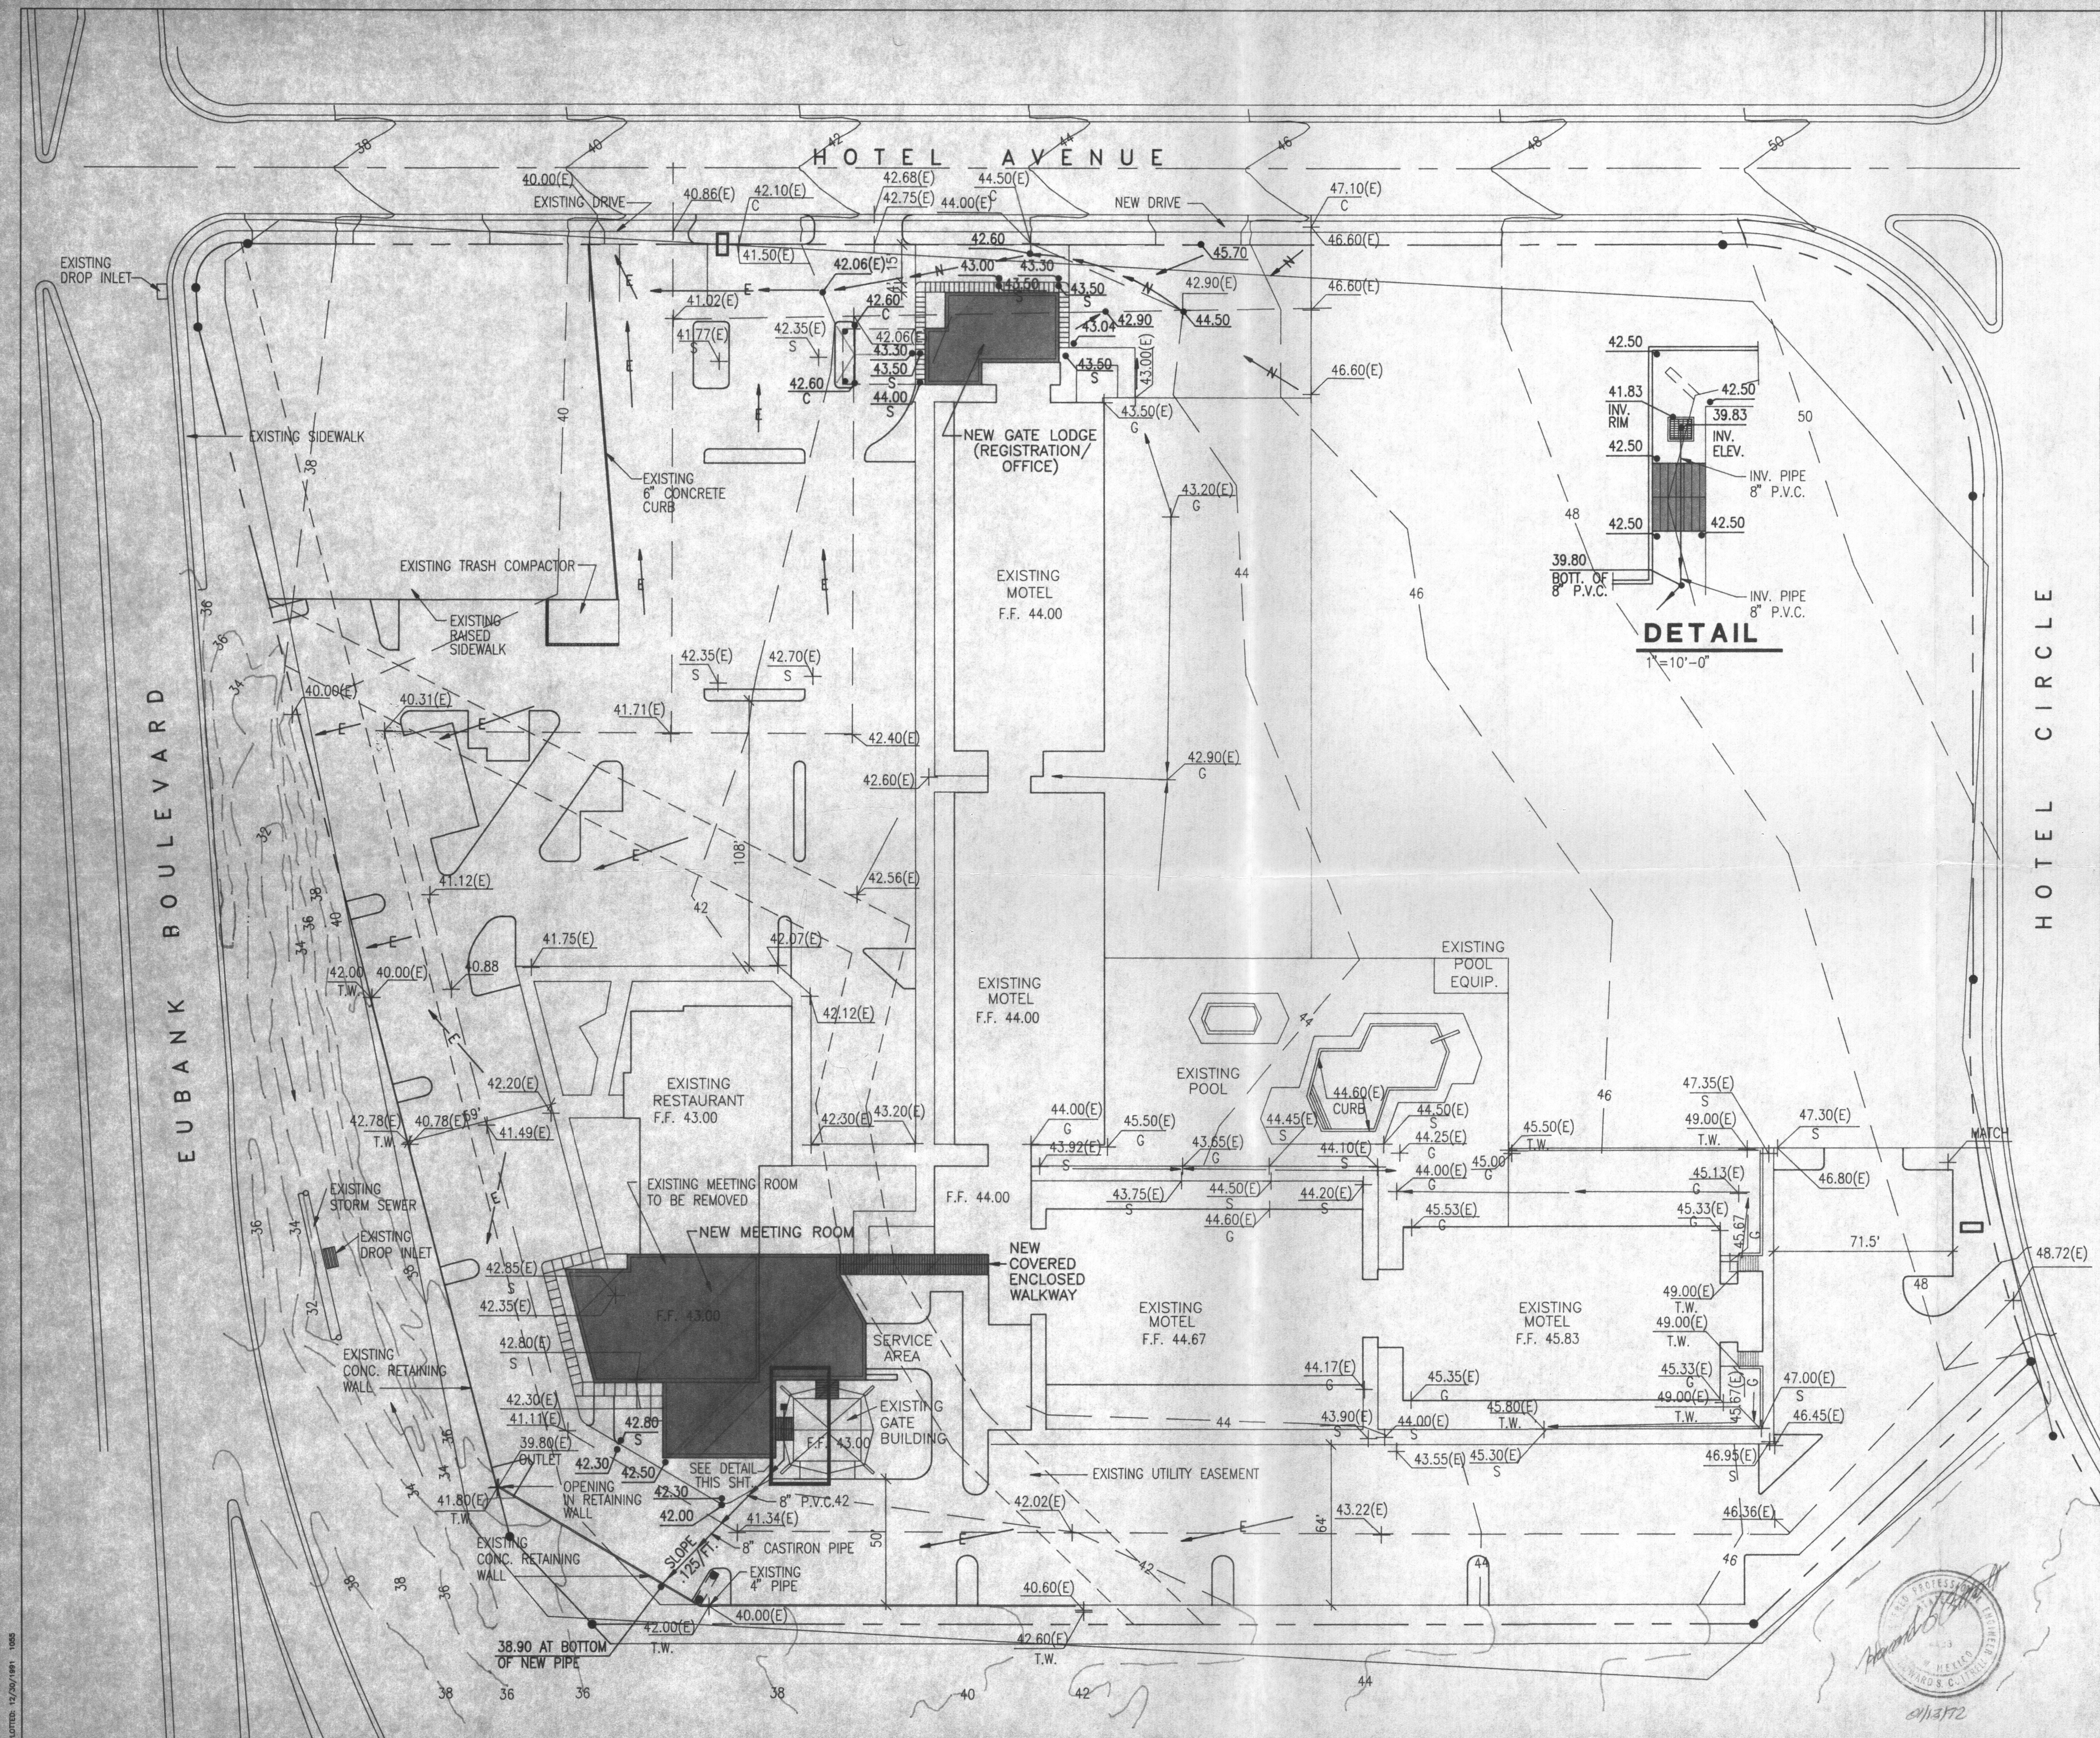
 
 
 
 
 
 
 
 
 
 
 
 
 


 


LEGEND

- | | |
|---|--|
|  | NEW PARKING PLANTERS |
|  | EXISTING CONCRETE SIDEWALK |
|  | NEW CONCRETE SIDEWALK |
|  | EXISTING FINISH CONTOURS |
|  | EXISTING TOP OF ASPHALT PAVEMENT ELEVATION |
|  | EXISTING FINISH GRADE |
|  | EXISTING FINISH SIDEWALK ELEVATION |
|  | EXISTING TOP OF WALL ELEVATION |
|  | EXISTING TOP OF CURB ELEVATION |
|  | NEW TOP OF ASPHALT PAVEMENT ELEVATION |
|  | NEW TOP OF SIDEWALK ELEVATION |
|  | NEW TOP OF CURB ELEVATION |
|  | EXISTING DRAINAGE FLOW ARROWS |
|  | NEW DRAINAGE FLOW ARROWS |

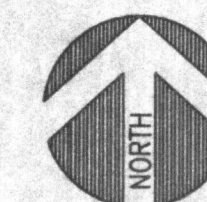

SCALE: 1"=30'

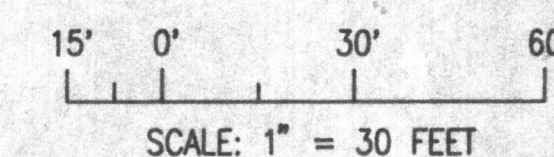

PROJECT TITLE

HOWARD JOHNSON'S
ALBUQUERQUE, NEW MEXICO

SHEET TITLE:

GRADING PLAN

JAN 13 1960

R.S. # 9110

Drawn By: _____ Proj. # _____
M.B. 1-13-97

GRADPLAN

DESIGN PROFESSIONALS, INC.
ARCHITECTS / ENGINEERS

DRAWING

SHEET

OF