
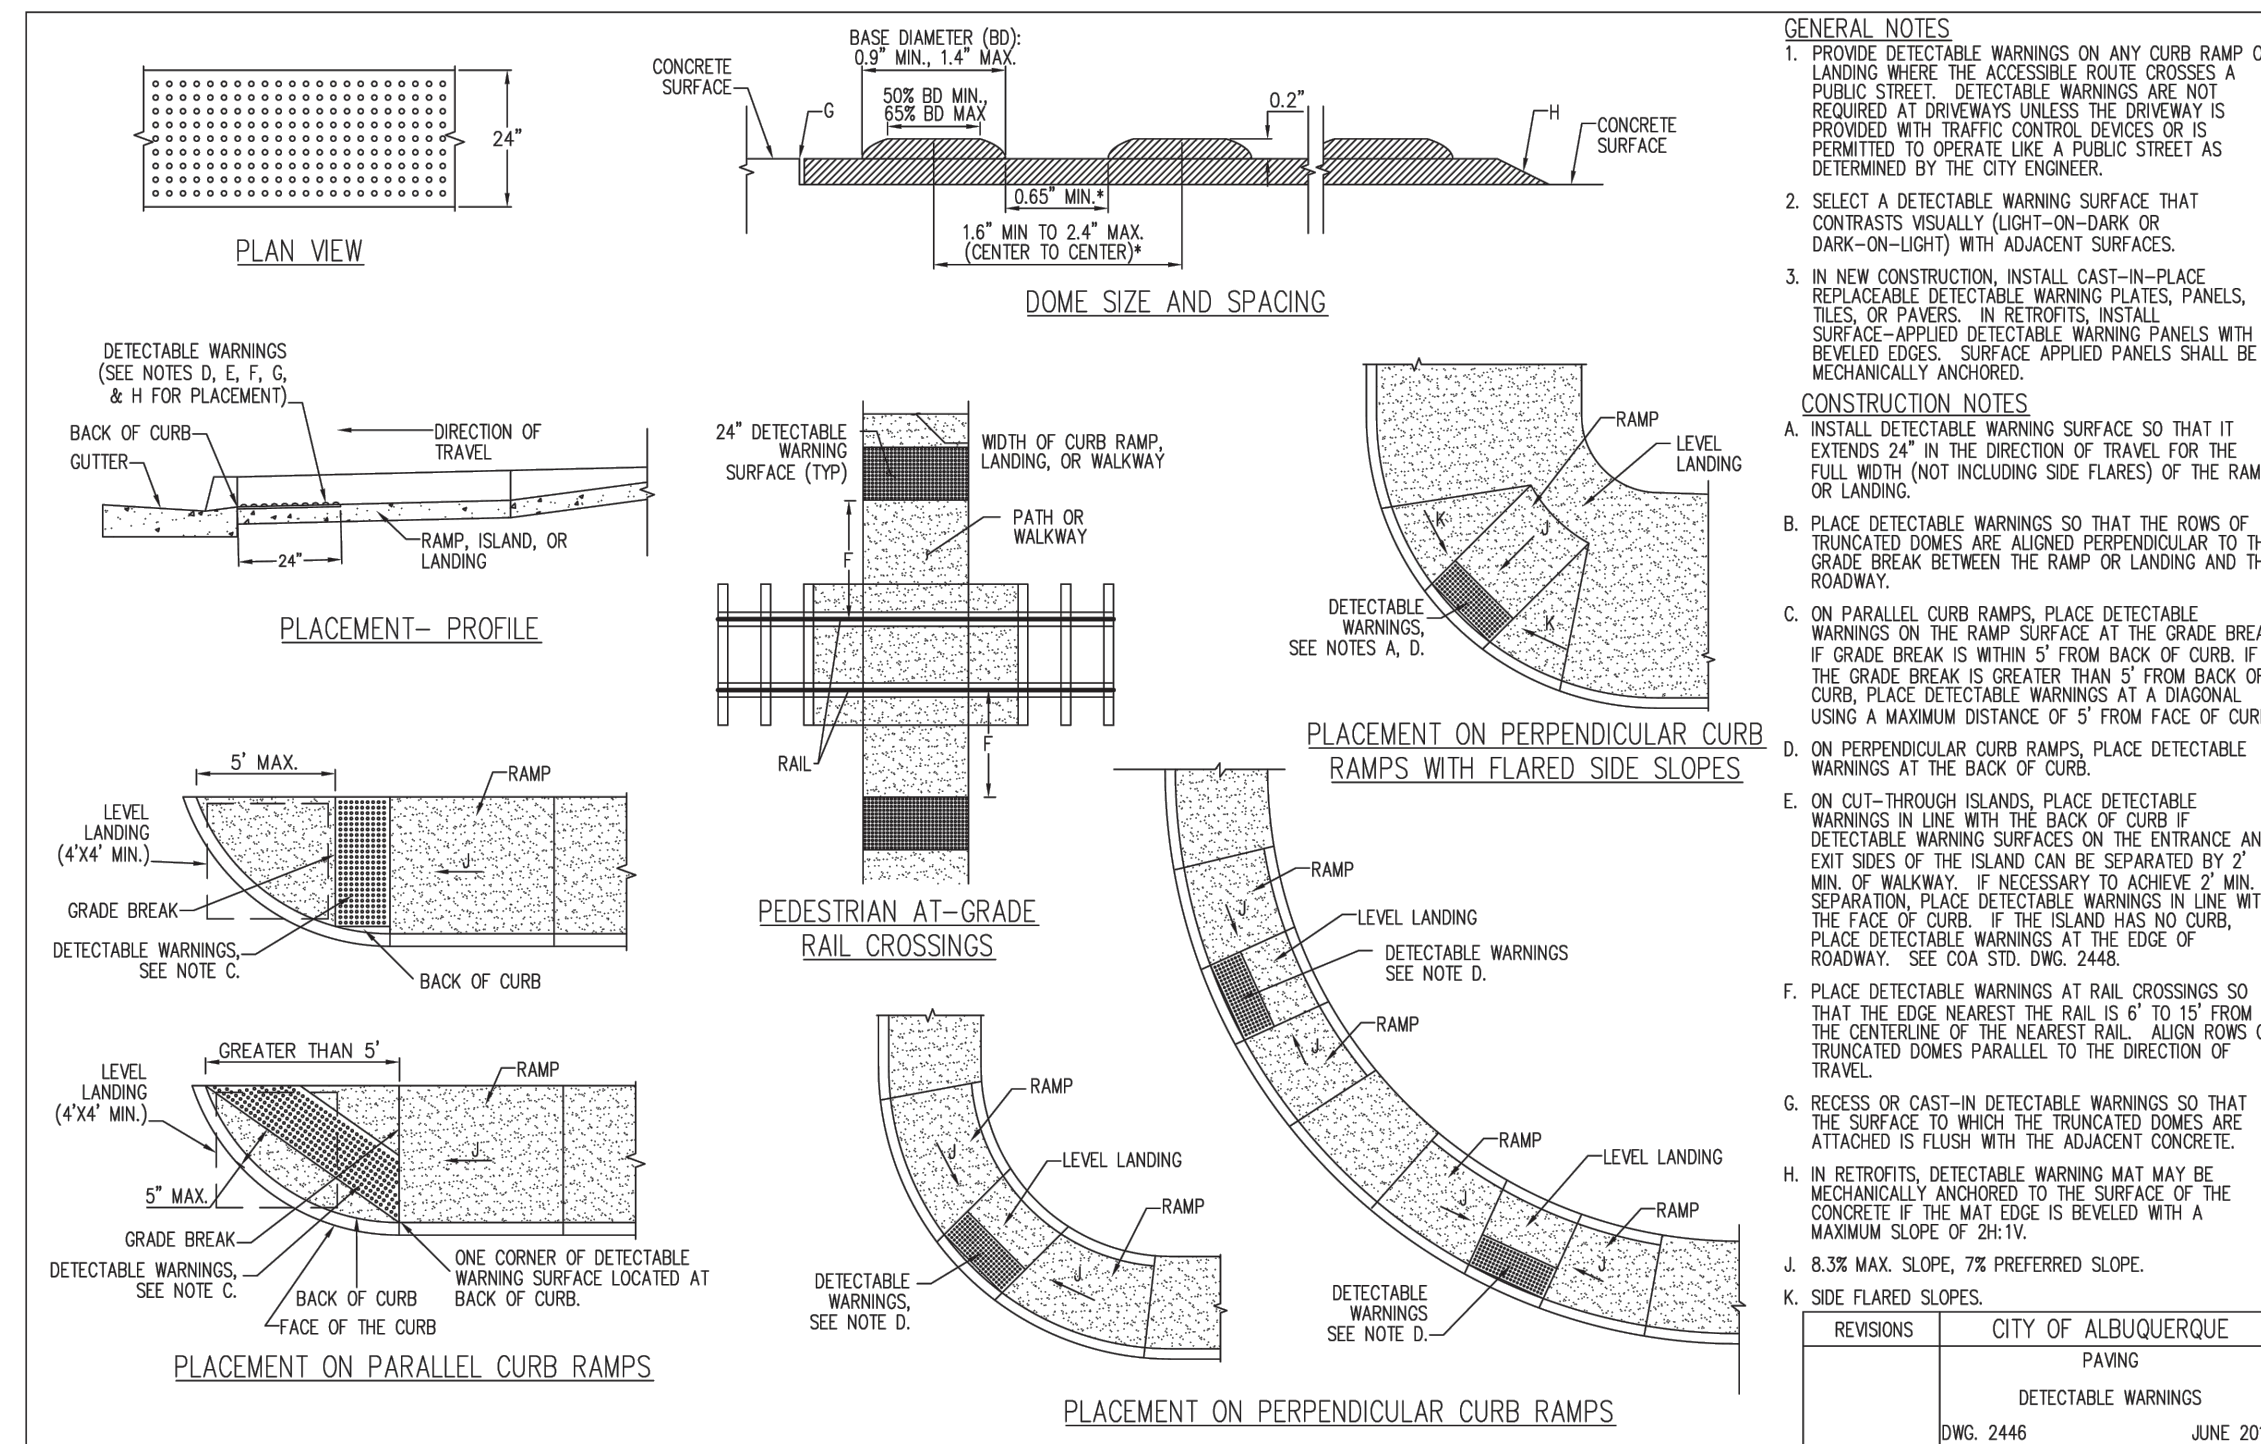


BICYCLE PARKING SPACES DETAIL
SCALE: 1" = 2'

6 BICYCLE PARKING
SCALE: N.T.S.

DERO DOWNTOWN RACK® DETAIL
SCALE: N.T.S.

7 ADA PARKING SIGN
SCALE: N.T.S.

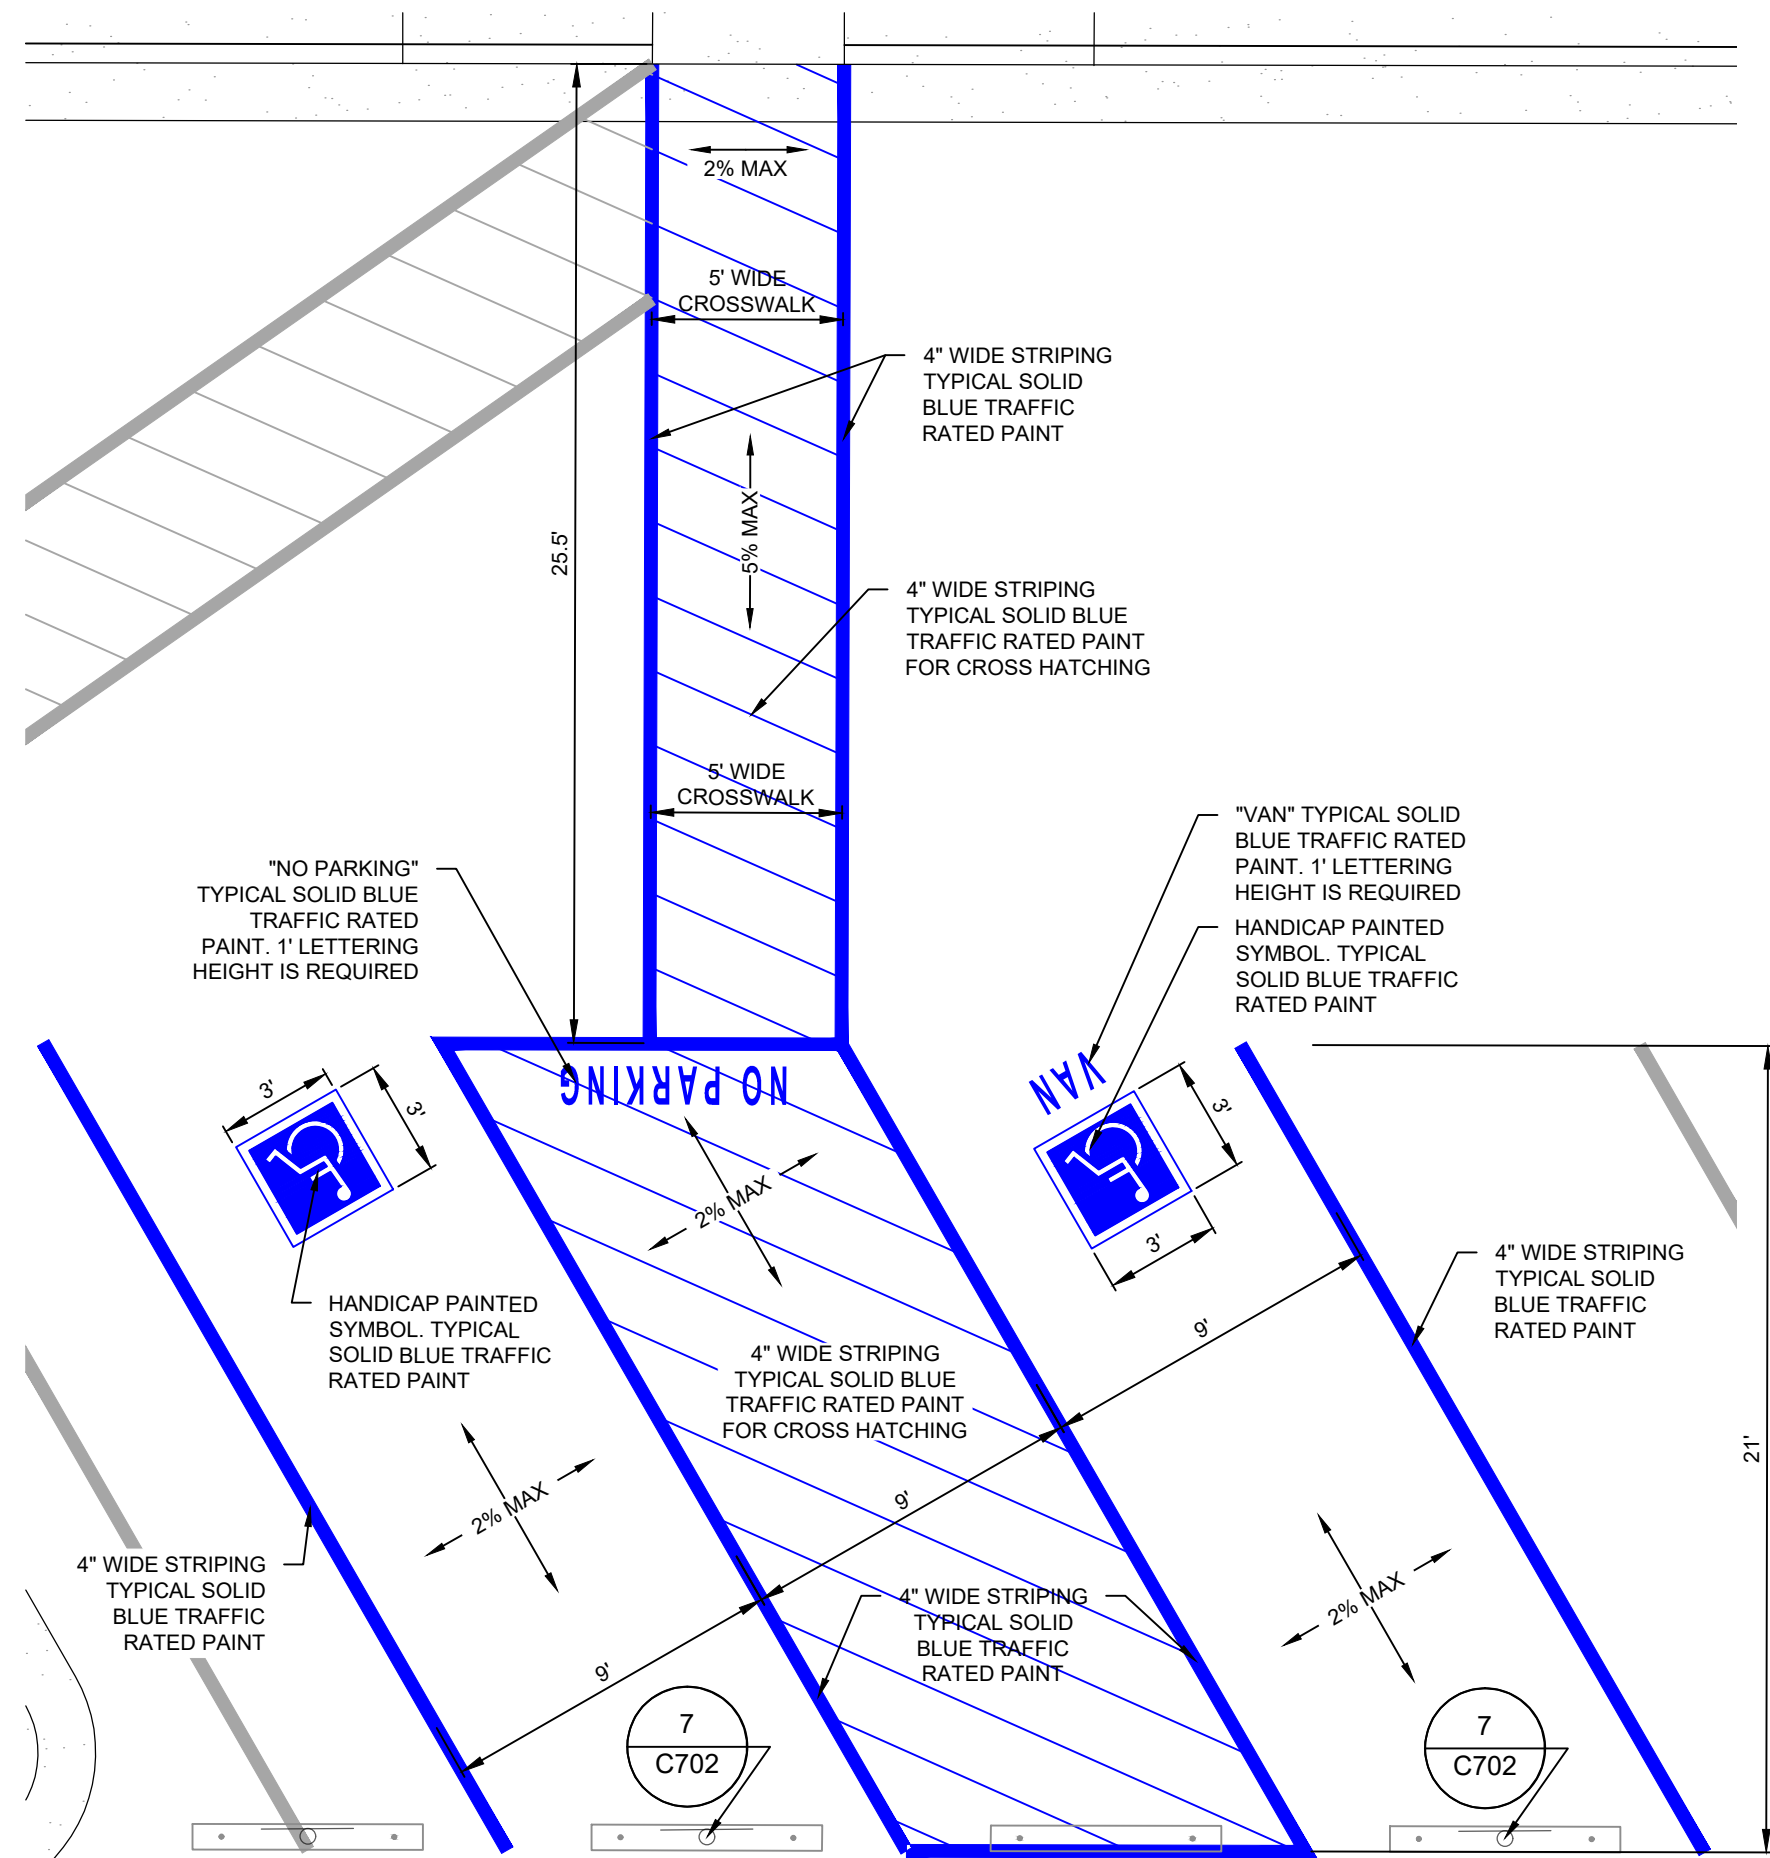

9 ADA RAMPS
SCALE: N.T.S.

10 CONCRETE WHEEL STOP
SCALE: N.T.S.

8 ADA PARKING & PEDESTRIAN ACCESS
SCALE: N.T.S.

Rev #	Date	Description	By	CRK
0	2/15/24	SITE PLAN SUBMITTAL	DJF	NJ
1	3/8/24	CIVIL CHECK SET	DJF	NJ
2	3/25/24	CITY OF ALBUQUERQUE INITIAL SUBMITTAL	DJF	NJ
3	9/15/24	CITY OF ALBUQUERQUE 2ND SUBMITTAL	DJF	NJ

SOUDER, MILLER & ASSOCIATES
Engineering • Environmental • Geomatics
SMA
Serving the Southwest & Rocky Mountains
3500 Sedona Hills Pkwy.
Las Cruces, NM 88011
Phone (575) 647-0799 Fax (575) 647-0680
www.soudermiller.com

ALBUQUERQUE, NEW MEXICO
POPEYES COMMERCIAL SITE - 840 JUAN TABO BLVD. NE
ALBUQUERQUE, NEW MEXICO
STRIPING, SIGNAGE, & TRAFFIC CIRCULATION DETAILS

POPEYES LOUISIANA KITCHEN
MICHEL D. JOHNSON
NEW MEXICO
REGISTERED PROFESSIONAL ENGINEER

NOTE: THESE DRAWINGS ARE TO BE USED TO ACQUIRE PERMITS FROM JURISDICTIONAL GOVERNMENTAL AGENCIES AND ARE NOT TO BE RELIED UPON FOR PROJECT BIDDING PURPOSES OR FOR CONSTRUCTION UNTIL APPLICABLE CONSTRUCTION PERMITS ARE ISSUED.



Designed	Drawn	Checked
MJ	DJF	MJ
Date:	September 2024	
Scale:	Horiz: AS SHOWN	
Ver:		
Project No:	9432731	
Sheet:	C702	