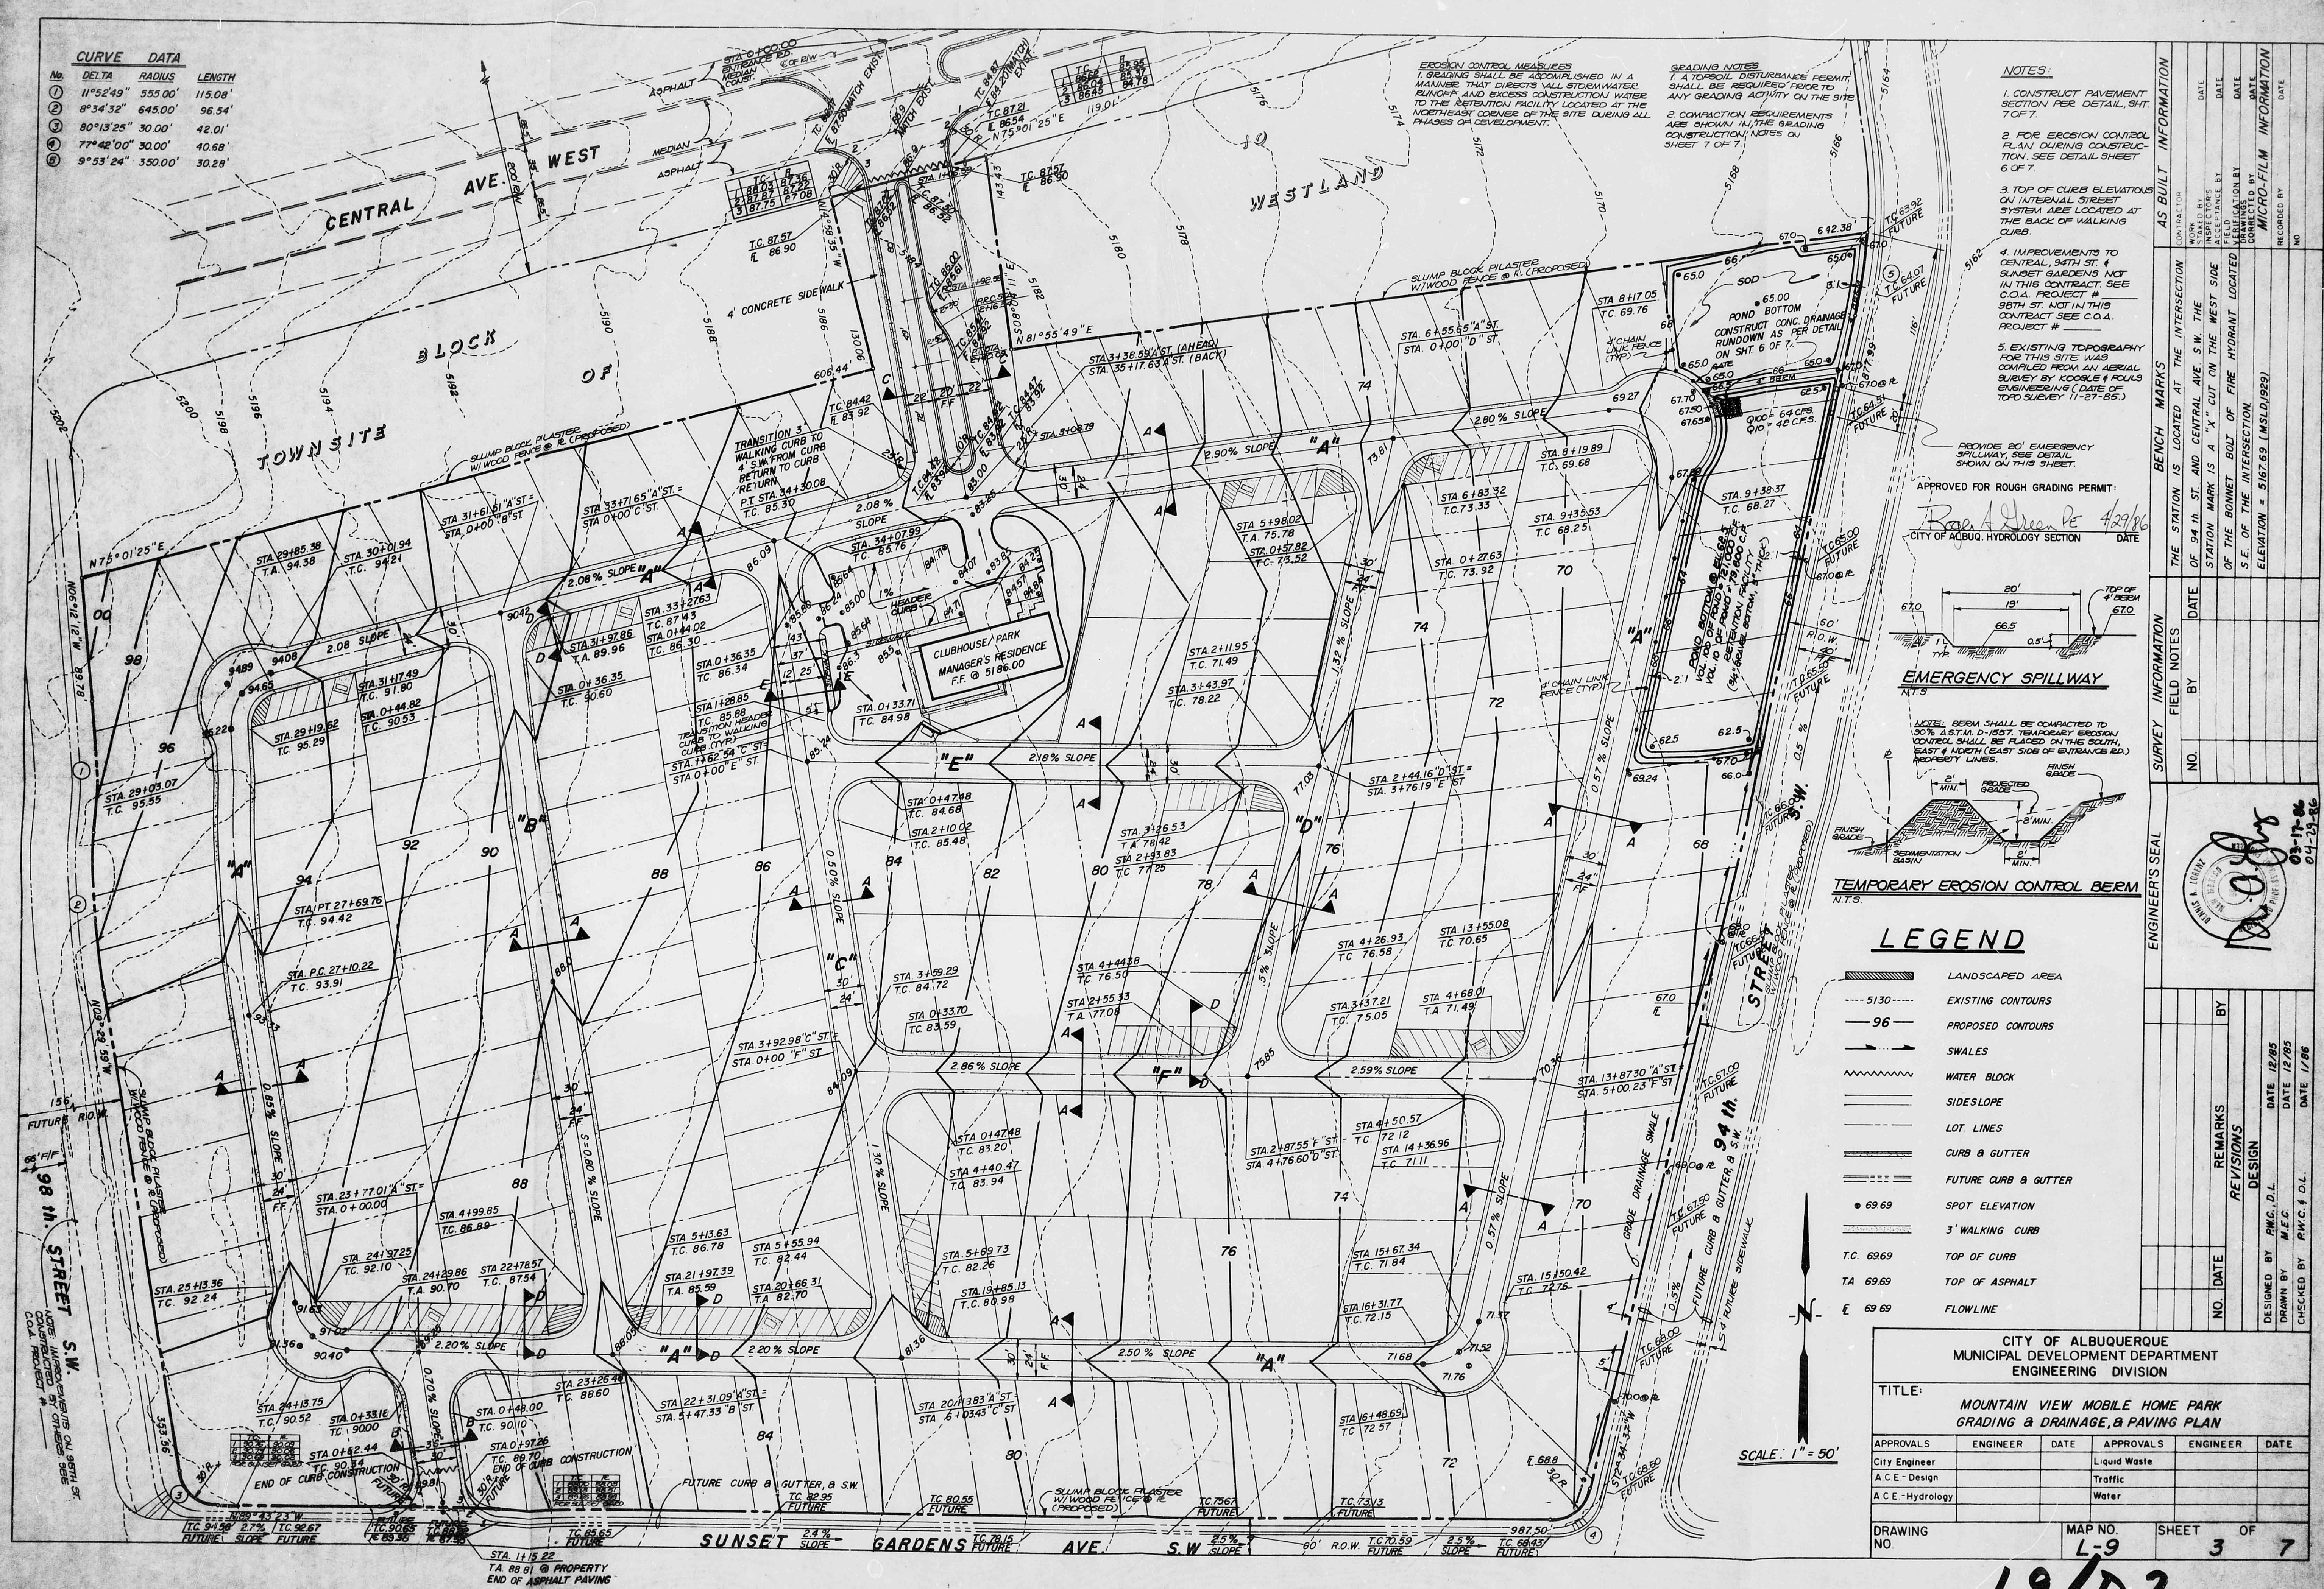


<u>CURVE DATA</u>			
<u>No.</u>	<u>DELTA</u>	<u>RADIUS</u>	<u>LENGTH</u>
①	11°52'49"	555.00'	115.08'
②	8°34'32"	645.00'	96.54'
③	80°13'25"	30.00'	42.01'
④	77°42'00"	30.00'	40.68'
⑤	9°53'24"	350.00'	30.28'



NOTES:

1. CONSTRUCT PAVEMENT SECTION PER DETAIL, SHT 7 OF 7
2. FOR EROSION CONTROL PLAN DURING CONSTRUCTION, SEE DETAIL SHEET 6 OF 7.
3. TOP OF CURB ELEVATIONS ON INTERNAL STREET CORNERS ARE LOCATED AT THE BACK OF WALKING CURB
4. IMPROVEMENTS TO CENTRAL, 98TH ST. & SUNSET GARDENS NOT IN THIS CONTRACT. SEE C.O.A. PROJECT # 98TH ST. NOT IN THIS CONTRACT. SEE C.O.A. PROJECT #
5. EXISTING TOPOGRAHY FOR THIS SITE WAS OBTAINED FROM AN AERIAL SURVEY BY KOOGSE & FOLKS CONSULTANTS (DATE OF TOPO SURVEY 11-27-85.)

— PROVIDE 20' EMERGENCY
SPILLWAY, SEE DETAIL
SHOWN ON THIS SHEET.

APPROVED FOR ROUGH GRADING PERMIT:
Roger A. Green PE 4/29/86
 CITY OF ALBUQ. HYDROLOGY SECTION DATE

20'

 
 
 
 
EMERGENCY SPILLWAY

NOTE: BERM SHALL BE COMPACTED TO 100% A.S.T.M. D-1557. TEMPORARY EROSION CONTROL SHALL BE PLACED ON THE SOUTH EAST & NORTH (EAST SIDE OF ENTRANCE) PROPERTY LINES.

Diagram of a V-groove weld joint. The groove has a depth of $\frac{1}{8}$ MIN. and a width of $2'$ MIN. The material is labeled 434N.

PRIMARY EROSION CONTROL BASICS

LEGEND

- | | |
|---|----------------------|
|  | LANDSCAPED AREA |
|  | EXISTING CONTOURS |
|  | PROPOSED CONTOURS |
|  | SWALES |
|  | WATER BLOCK |
|  | SIDESLOPE |
|  | LOT LINES |
|  | CURB & GUTTER |
|  | FUTURE CURB & GUTTER |
|  | SPOT ELEVATION |
|  | 3' WALKING CURB |
| T.C. | TOP OF CURB |
| TA | TOP OF ASPHALT |
| E | FLOWLINE |

SCALE: 1" = 50'

CITY OF ALBUQUERQUE
MUNICIPAL DEVELOPMENT DEPARTMENT
ENGINEERING DIVISION

TITLE: MOUNTAIN VIEW MOBILE HOME PARK
GRADING & DRAINAGE, & PAVING PLAN

APPROVALS	ENGINEER	DATE	APPROVALS	ENGINEER	DATE
City Engineer			Liquid Waste		
A C E - Design			Traffic		
A C E - Hydrology			Water		

DRAWING NO.	MAP NO. L-9	SHEET OF 3 7
-------------	-----------------------	------------------------

L9/D2

