



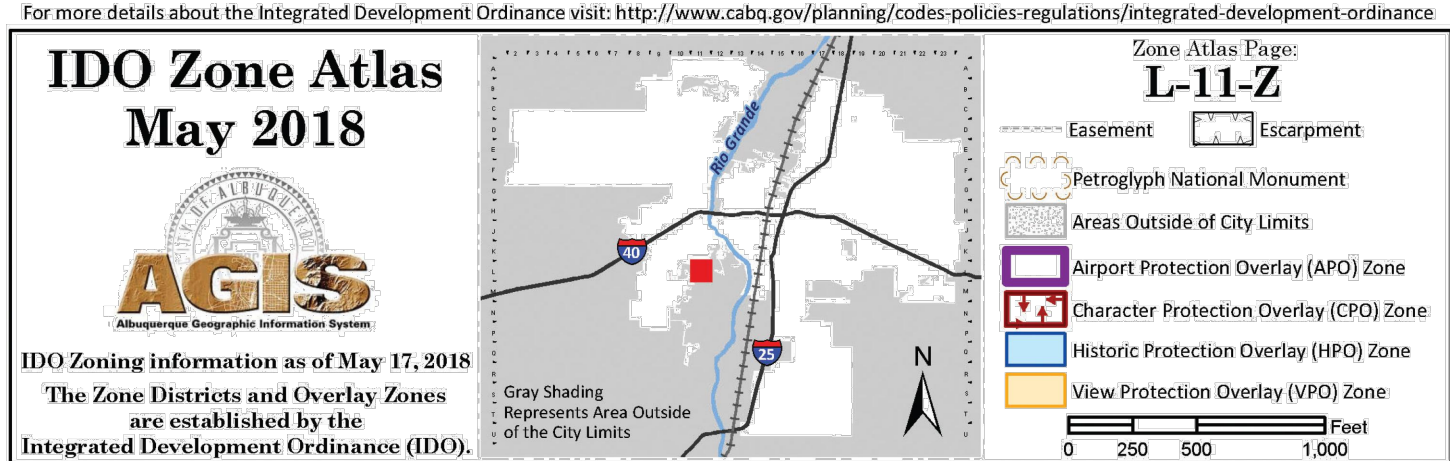



ZONE ATLAS MAP - L-11-Z

N.T.S.

KEYED NOTES
1. INSTALL NEW CONCRETE CURB & GUTTER, AS SHOWN, PER DPM STANDARDS. SEE DETAIL 5, AS-2/TCL-2
2. INSTALL NEW CONCRETE SIDEWALK, PER CABQ STD. DRAWING 2430
3. INSTALL NEW CONCRETE DRIVEWAY, PER CABQ STD. DRAWING 2420
4. HANDICAPPED ACCESSIBLE AISLE STRIPING PER LOCAL CITY CODE & STANDARDS WITH THE WORD "NO-PARKING" MIN. 12" HIGH 2" STROKE, BLUE COLOR, 4" WIDE WHITE STRIPING @ 1'-6" O.C. AT 45° ANGLE, TYPICAL. INTERNATIONAL SYMBOL OF ACCESSIBILITY, CENTER IN PARKING SPACE, SYMBOL SHALL BE COLOR WHITE ON BLUE BACKGROUND
5. INSTALL ACCESSIBLE PARKING SIGNAGE, POLE- MOUNTED, AT EACH OF THE (4) SPACES AS SHOWN, SEE DETAIL B /SHT. AS-2/ TCL-2
6. INSTALL BIKE RACKS (6), SEE DETAIL A/ SHT. AS-2/TCL-2
7. INSTALL PARKING STRIPING AND DIRECTIONAL ARROWS AS SHOWN, PER DPM STANDARDS.
8. INSTALL NEW CONCRETE PAVING, FOR ENTIRE PARKING LOT, TYP.
9. INSTALL CONCRETE PAVING THROUGHOUT OUTDOOR PATIO AREA, TYP.
10. EXISTING 8'-0" HIGH CMU WALL TO REMAIN.
11. NEW 36" HIGH CONCRETE WALL, WITH STUCCO FINISH, SEE DETAIL G/ SHT. AS-2/TCL-2
12. 11'-0"x11'-0" CLEAR SIGHT TRIANGLE, SEE TCL NOTES, SHT. AS-1/TCL-1.
13. MOTORCYCLE PARKING SPACE WITH POLE MOUNTED SIGN, SEE DETAIL C/ SHT. AS-2/TCL-2
14. PROPOSED FIRE HYDRANT
15. HANDICAPPED RAMP PER DPM STANDARDS
16. EXISTING CONCRETE WORK TO BE REMOVED. REPLACE GUTTER WHEN REMOVING DRIVE PAD
*NO CANNABIS RETAIL, MANUFACTURING, OR CULTIVATION AT THIS FACILITY

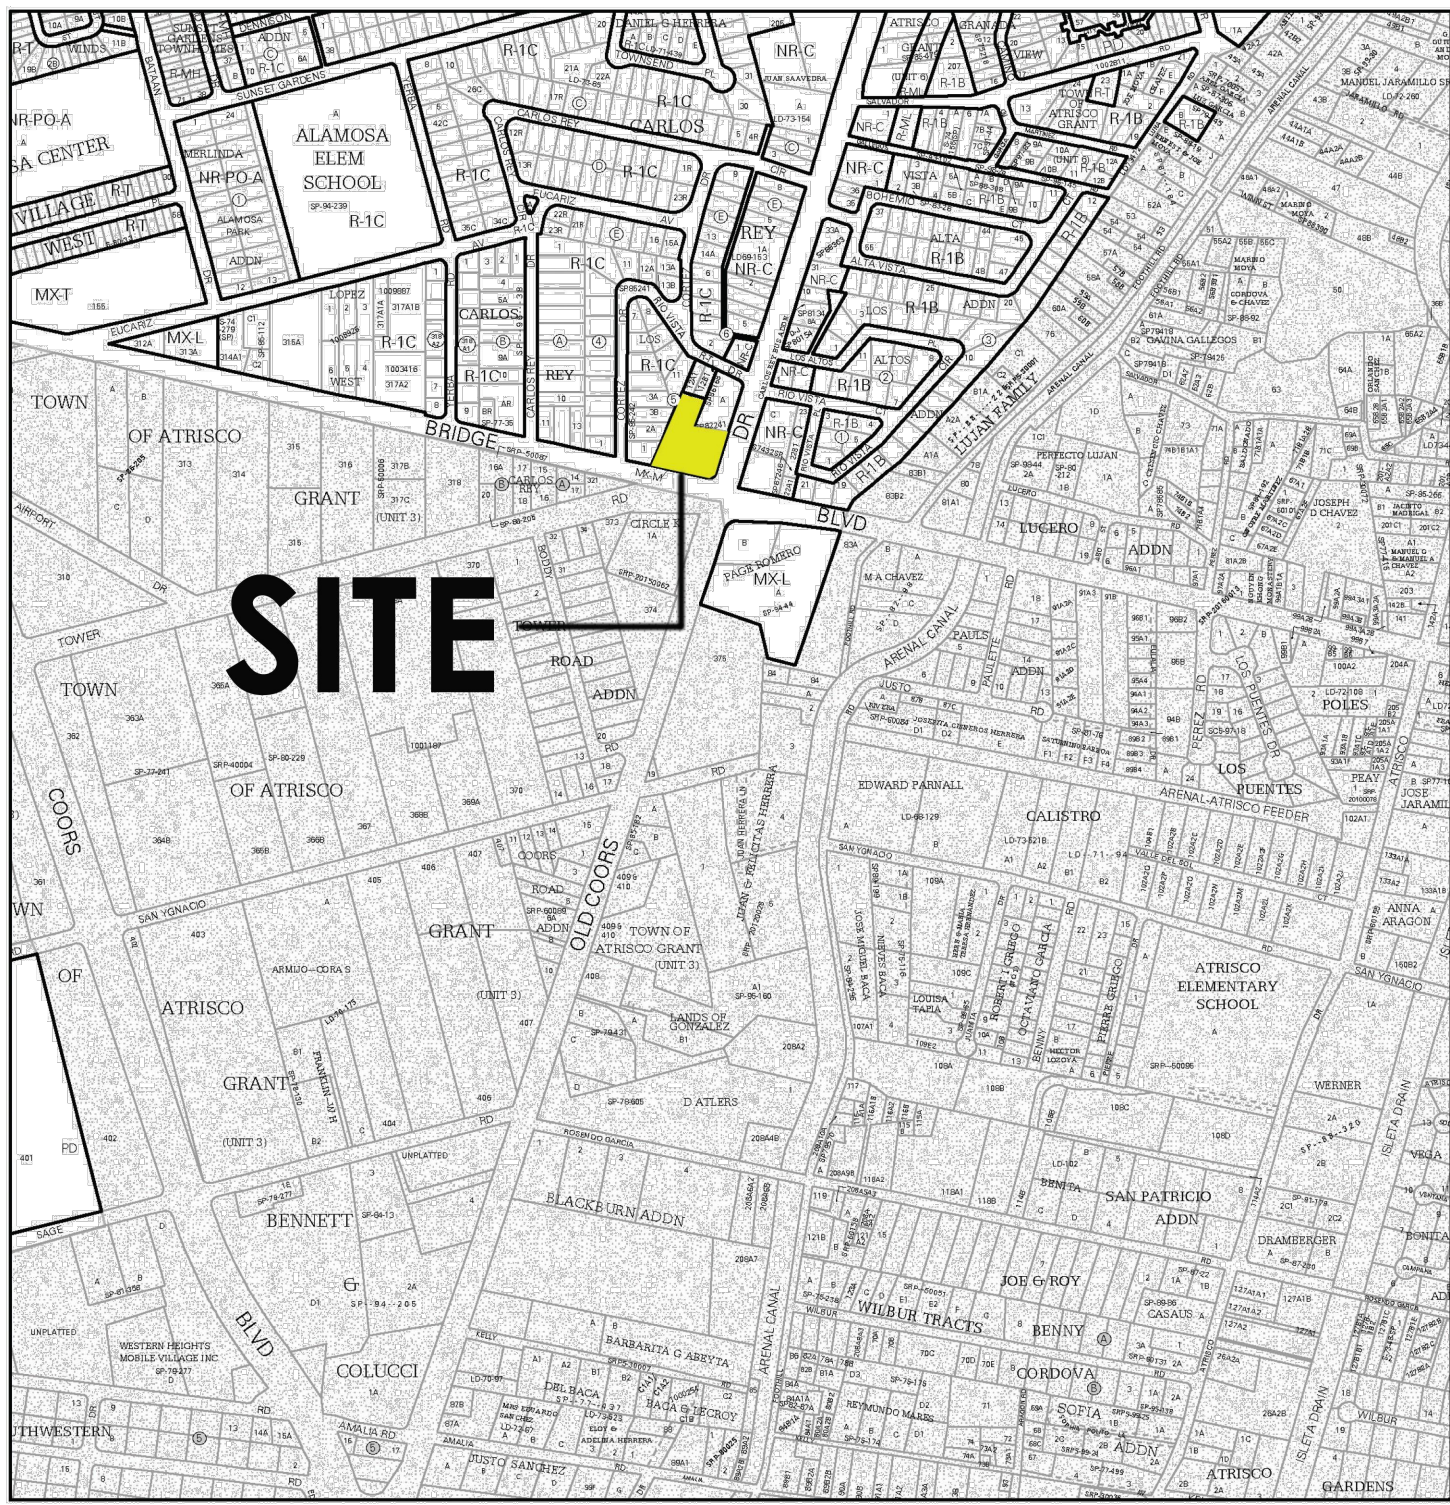

Approved for access by the Solid Waste Department.
All containers must be made accessible for pick up
between the hours of 5AM and 8PM.
Reviewer: *Herman Gallagos*
Date: 09-29-23

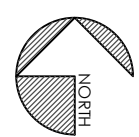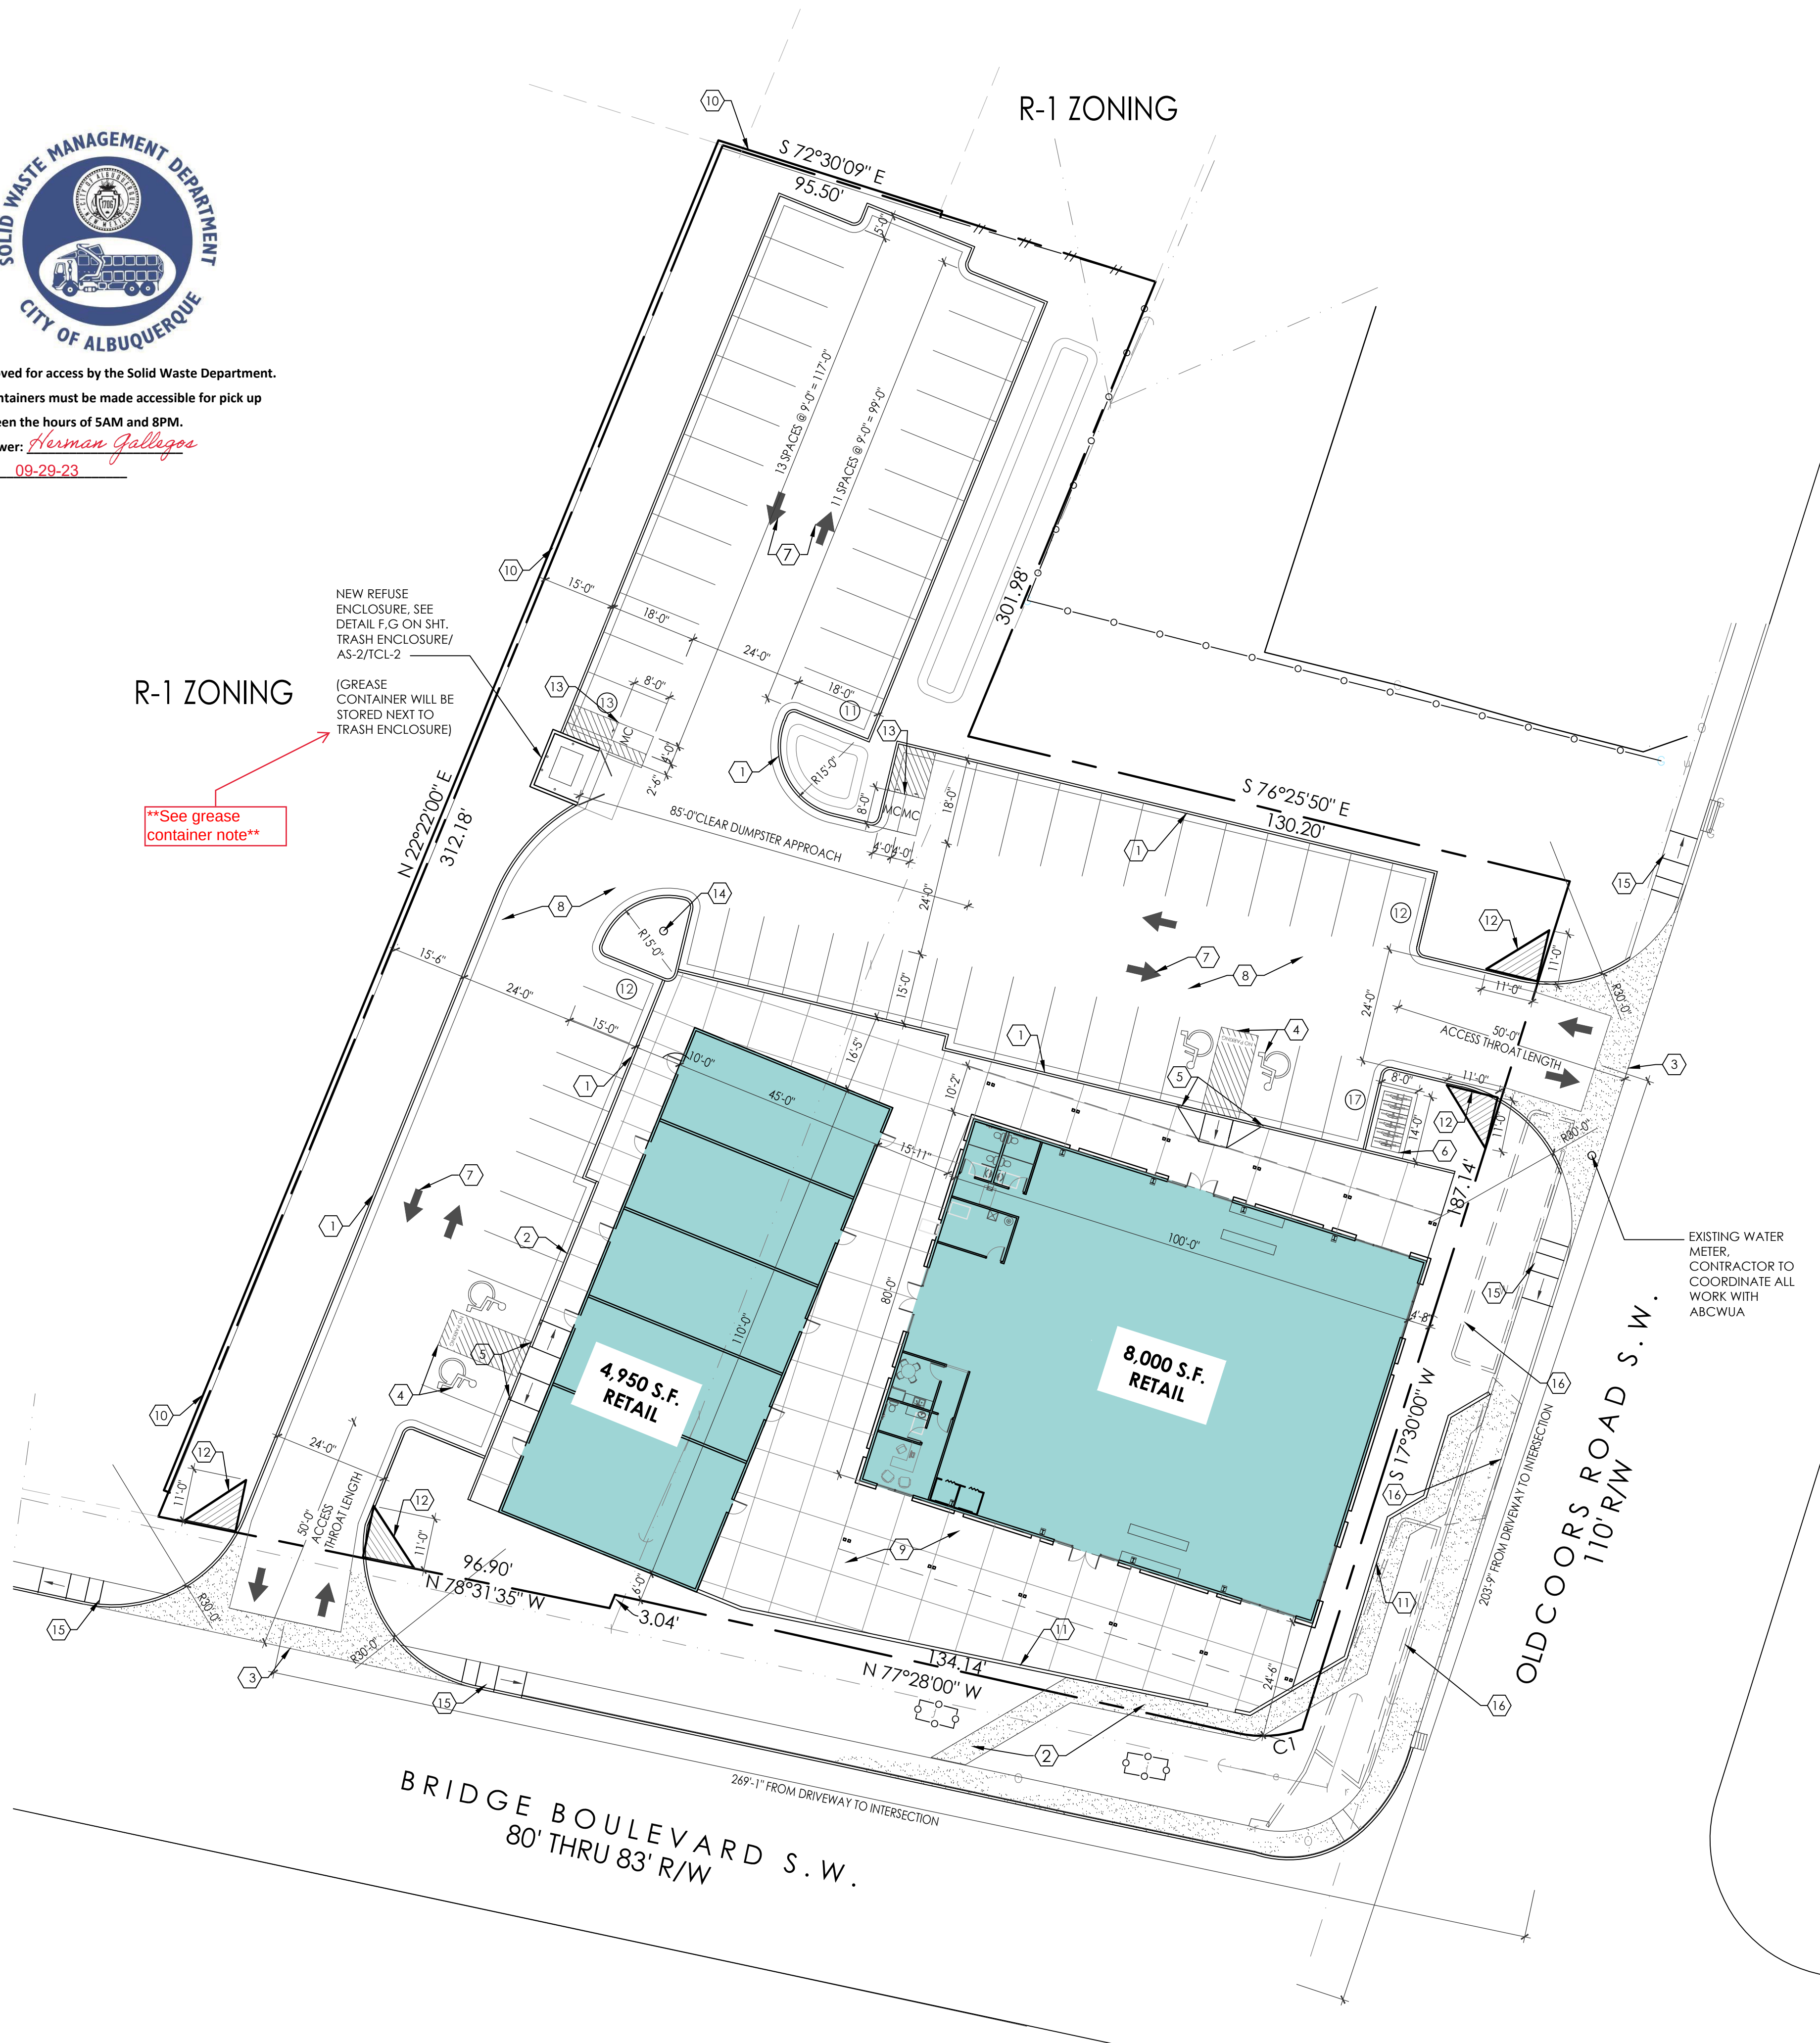


SOLID WASTE SITE PLAN

SCALE: 1"=20'

0' 10' 20' 30' 40'
BAR SCALE IN FEET

DIZIGNX
XAVIER NUÑO-WHELAN
DESIGN@DIZIGNX.COM

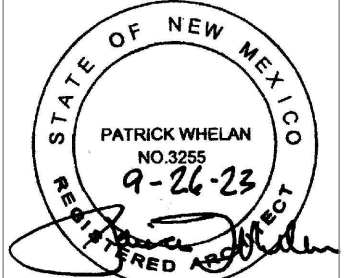

PROJECT TITLE:
MARTINEZ RETAIL CENTER
1021 OLD COORS DR SW
ALBUQUERQUE, NM 87105

SHEET TITLE:
SOLID WASTE PLAN

DATE: 06/06/2023
DATE: 04/27/2022

SHEET NUMBER:

SOLID WASTE