
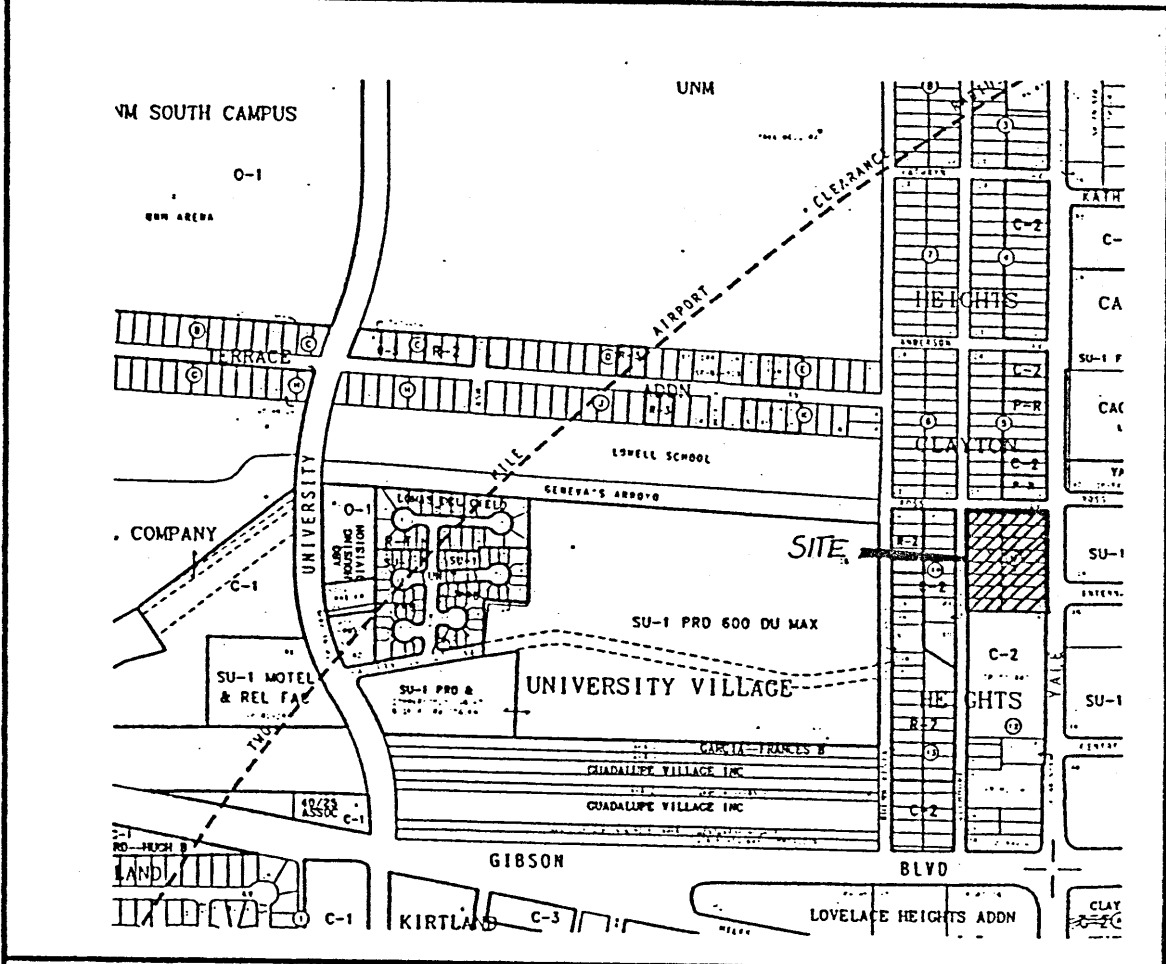


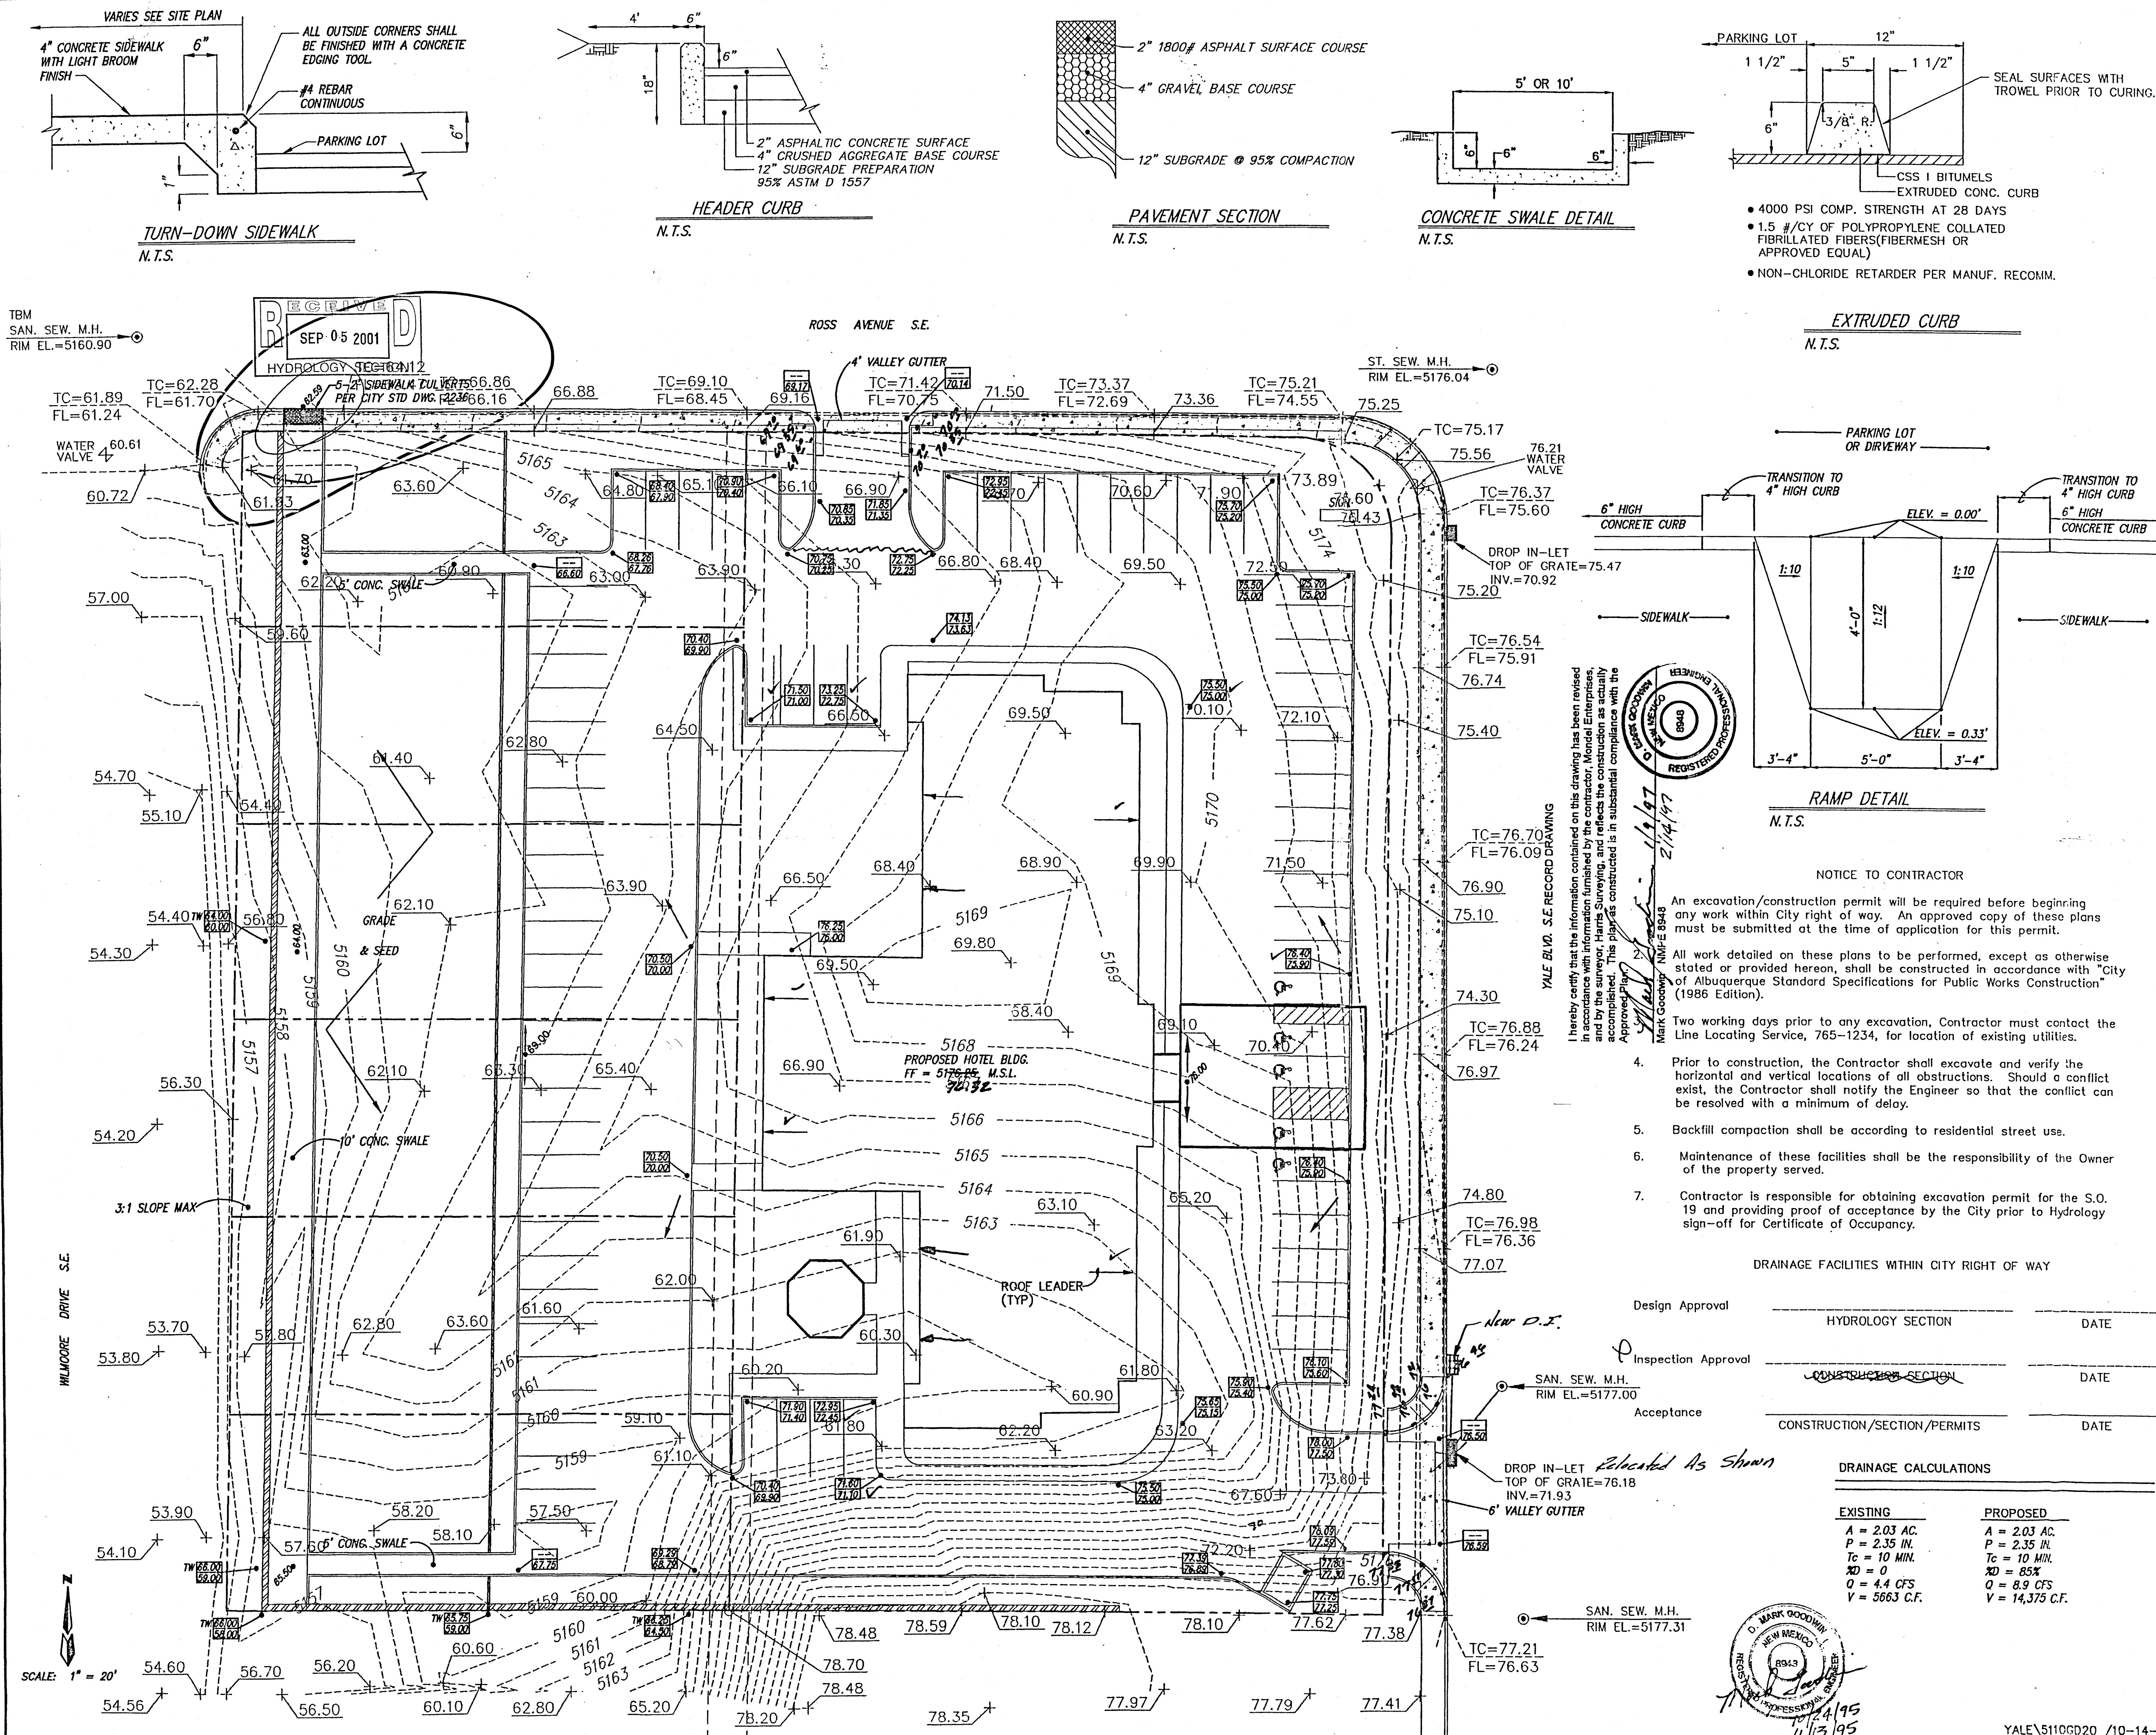

VICINITY MAP ZONE MAP: L-15-Z

TBM (TEMPORARY BENCHMARK)
SANITARY SEWER MH ON ROSS AT NW CORNER AS SHOWN.
ELEV. = 5160.90

ACS BENCHMARK
STATION MARK IS A STANDARD US&GS BRASS TABLET, STAMPED, "DOUGLAS 1969", SET IN TOP OF A CONCRETE POST PROJECTING 0.1 FT. ABOVE GROUND. TO REACH THE STATION FROM THE INTERSECTION OF CENTRAL AVE. AND FOURTH STREET (US 85), GO N.W., THEN WEST ON DELMAR ST., 0.6 MILE TO GRANDE ST., 300 FT. TO THE STATION ON THE RIGHT.
X = 380,040.52 Y = 1,505,354.92 Z = 4972.253

LEGAL DESCRIPTION
LOTS LETTERED FOUR-A (4-A) AND SIX-A (6-A) IN BLOCK ELEVEN (11), CLAYTON HEIGHTS SUBDIVISION, BERNALILLO COUNTY, NEW MEXICO, AS THE SAME ARE SHOWN AND DESIGNATED ON THE PLAT THEREOF, FILED IN THE OFFICE OF THE COUNTY CLERK OF BERNALILLO COUNTY, NEW MEXICO ON MARCH 14, 1995 IN VOLUME 95C, FOLIO 88, TOGETHER WITH
LOTS NUMBERED TWENTY-ONE (21) THRU TWENTY-SIX (26) IN BLOCK ELEVEN (11), CLAYTON HEIGHTS SUBDIVISION, BERNALILLO COUNTY, NEW MEXICO, AS THE SAME ARE SHOWN AND DESIGNATED ON THE PLAT THEREOF, FILED IN THE OFFICE OF THE COUNTY CLERK OF BERNALILLO COUNTY, NEW MEXICO ON OCTOBER 15, 1947 IN VOLUME C, FOLIO 73.

LEGEND	
---	PROPERTY LINE
00	EXISTING CONTOUR
+ 2050	EXISTING SPOT ELEVATION
	RETAINING WALL
00.00 00.00	AS-BUILT PROPOSED SPOT ELEVATION

- NOTES
- SITE DOES NOT LIE WITHIN A 100 YEAR FLOOD ZONE.
 - SITE SHOULD BE ALLOWED FREE DISCHARGE SINCE HEADWORKS OF GENIEVA'S ARROYO IS 200' WEST AT END OF ROSS.
 - CONTRACTOR IS TO CONSTRUCT 1' HIGH TEMPORARY BERM ALONG WEST BOUNDARY TO PREVENT SEDIMENTATION DOWNSTREAM UNTIL RETAINING WALL IS CONSTRUCTED.
 - ROOF LEADERS THROUGH FACE OF CURB.
 - THERE ARE NO OFF-SITE FLOWS.

RAMADA INN - YALE GRADING & DRAINAGE PLAN

D. MARK GOODWIN & ASSOCIATES, P.A.
CONSULTING ENGINEERS & SURVEYORS
P.O. BOX 90606
ALBUQUERQUE, NEW MEXICO 87199
(505) 345-2010


- NOTICE TO CONTRACTOR
- An excavation/construction permit will be required before beginning any work within City right of way. An approved copy of these plans must be submitted at the time of application for this permit.
- All work detailed on these plans to be performed, except as otherwise stated or provided hereon, shall be constructed in accordance with "City of Albuquerque Standard Specifications for Public Works Construction" (1986 Edition).
- Two working days prior to any excavation, Contractor must contact the Line Locating Service, 765-1234, for location of existing utilities.
- Prior to construction, the Contractor shall excavate and verify the horizontal and vertical locations of all obstructions. Should a conflict exist, the Contractor shall notify the Engineer so that the conflict can be resolved with a minimum of delay.
 - Backfill compaction shall be according to residential street use.
 - Maintenance of these facilities shall be the responsibility of the Owner of the property served.
 - Contractor is responsible for obtaining excavation permit for the S.O. 19 and providing proof of acceptance by the City prior to Hydrology sign-off for Certificate of Occupancy.

DRAINAGE FACILITIES WITHIN CITY RIGHT OF WAY		
Design Approval	HYDROLOGY SECTION	DATE
Inspection Approval	CONSTRUCTION SECTION	DATE
Acceptance	CONSTRUCTION/SECTION/PERMITS	DATE

DRAINAGE CALCULATIONS	
EXISTING	PROPOSED
A = 2.03 AC.	A = 2.03 AC.
P = 2.35 IN.	P = 2.35 IN.
Tc = 10 MIN.	Tc = 10 MIN.
XD = 0	XD = 85X
Q = 4.4 CFS	Q = 8.9 CFS
V = 5663 C.F.	V = 14,375 C.F.

SCALE: 1" = 20'

YALE\5110GD20 /10-14-95

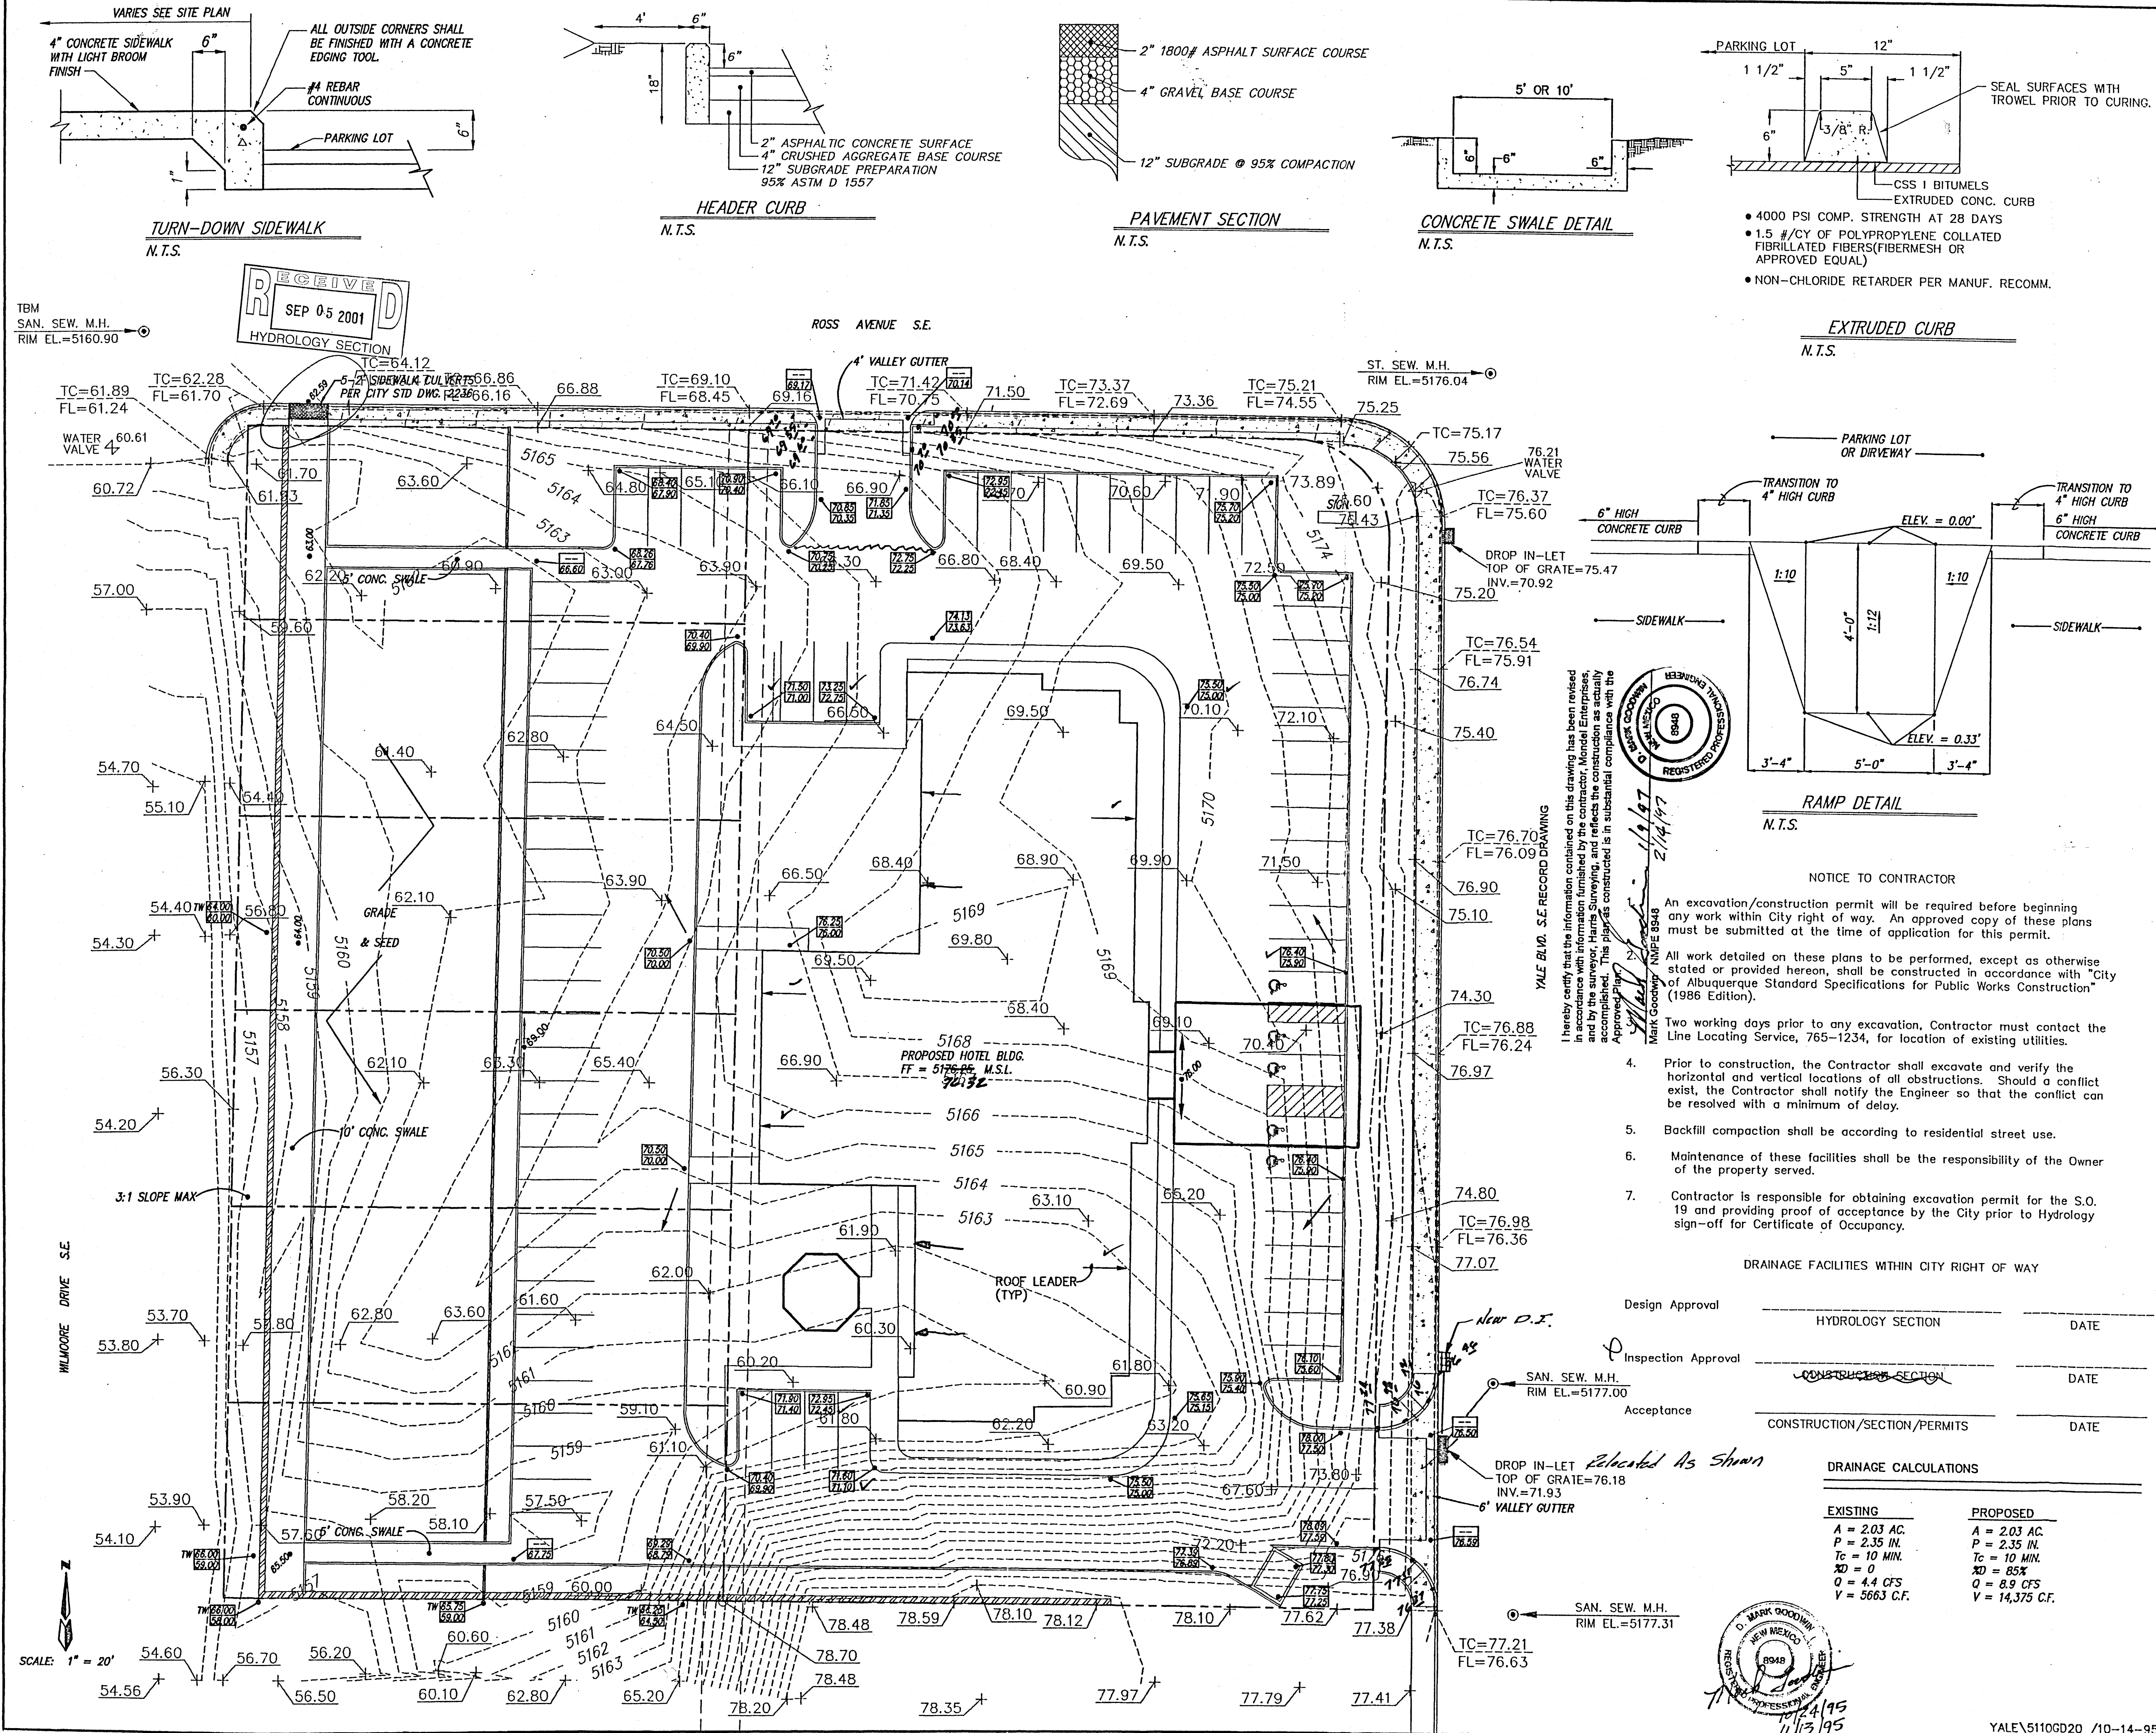

ZONE MAP: L-15-Z

TBM (TEMPORARY BENCHMARK)

SANITARY SEWER MH ON ROSS AT NW CORNER AS SHOWN.
ELEV. = 5160.90

ACS BENCHMARK

STATION MARK IS A STANDARD USCGS BRASS TABLET, STAMPED, "DOUGLAS 1969", SET IN TOP OF A CONCRETE POST PROJECTING 0.1 FT. ABOVE GROUND. TO REACH THE STATION FROM THE INTERSECTION OF CENTRAL AVE. AND FOURTH STREET (US 85), GO N.W., THEN WEST ON DELMAR ST., 0.6 MILE TO GRANDE ST., 300 FT. TO THE STATION ON THE RIGHT.

X = 380,040.52 Y = 1,505,354.92 Z = 4972.253

LEGAL DESCRIPTION

LOTS LETTERED FOUR-A (4-A) AND SIX-A (6-A) IN BLOCK ELEVEN (11), CLAYTON HEIGHTS SUBDIVISION, BERNALILLO COUNTY, NEW MEXICO, AS THE SAME ARE SHOWN AND DESIGNATED ON THE PLAT THEREOF, FILED IN THE OFFICE OF THE COUNTY CLERK OF BERNALILLO COUNTY, NEW MEXICO ON MARCH 14, 1995 IN VOLUME 95C, FOLIO 88, TOGETHER WITH

LOTS NUMBERED TWENTY-ONE (21) THRU TWENTY-SIX (26) IN BLOCK ELEVEN (11), CLAYTON HEIGHTS SUBDIVISION, BERNALILLO COUNTY, NEW MEXICO, AS THE SAME ARE SHOWN AND DESIGNATED ON THE PLAT THEREOF, FILED IN THE OFFICE OF THE COUNTY CLERK OF BERNALILLO COUNTY, NEW MEXICO ON OCTOBER 15, 1947 IN VOLUME C, FOLIO 73.

LEGEND

NOTES



- SITE DOES NOT LIE WITHIN A 100 YEAR FLOOD ZONE.
- SITE SHOULD BE ALLOWED FREE DISCHARGE SINCE HEADWORKS OF GENIEVA'S ARROYO IS 200' WEST AT END OF ROSS.
- CONTRACTOR IS TO CONSTRUCT 1' HIGH TEMPORARY BERM ALONG WEST BOUNDARY TO PREVENT SEDIMENTATION DOWNSTREAM UNTIL RETAINING WALL IS CONSTRUCTED.
- ROOF LEADERS THROUGH FACE OF CURB.
- THERE ARE NO OFF-SITE FLOWS.

RAMADA INN - YALE

GRADING & DRAINAGE PLAN

D. MARK GOODWIN & ASSOCIATES, P.A.
CONSULTING ENGINEERS & SURVEYORS
P.O. BOX 90606
ALBUQUERQUE, NEW MEXICO 87199
(505) 345-2010

Designed: DMG Drawn: MCG Checked: DMG Sheet C1 of 1
Scale: 1" = 20' Date: 7/95 Job: 95110

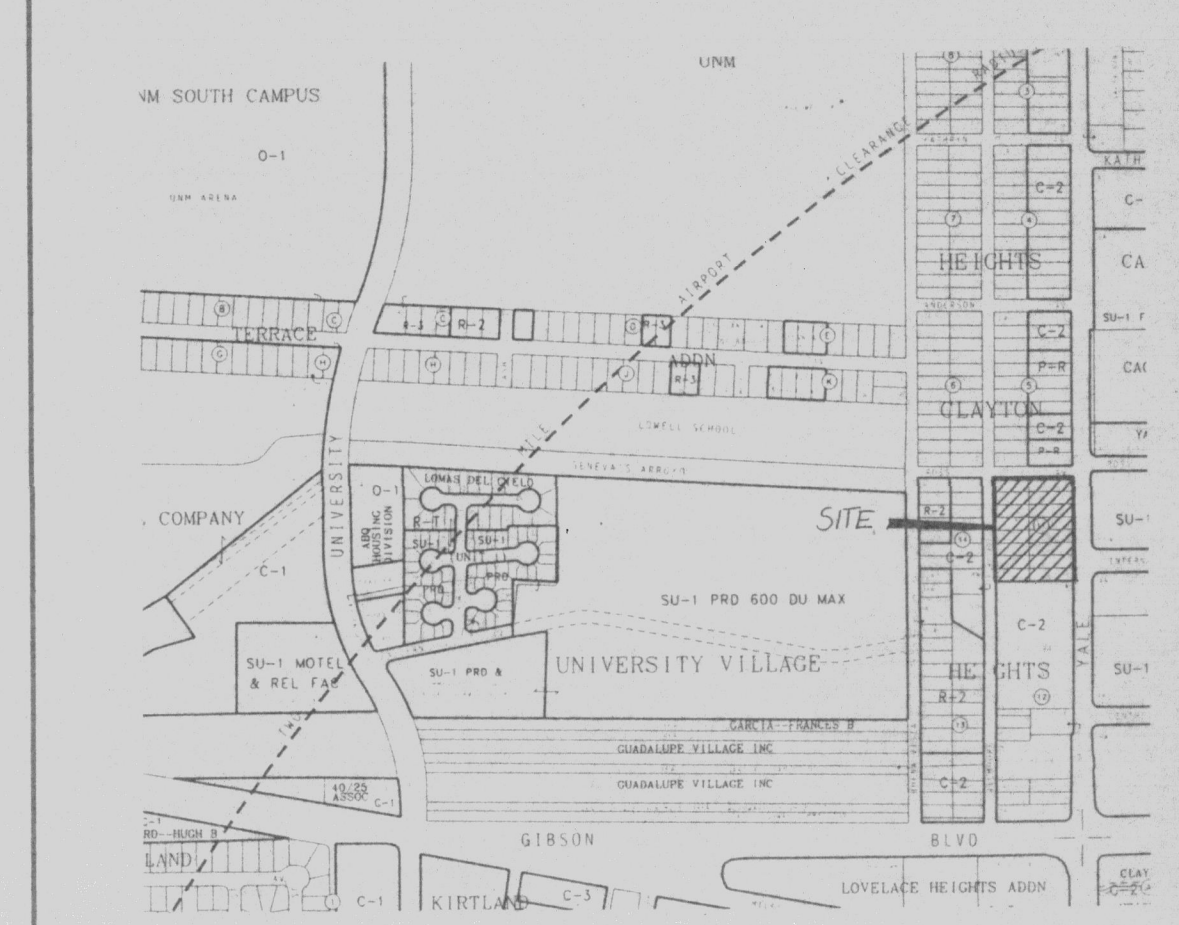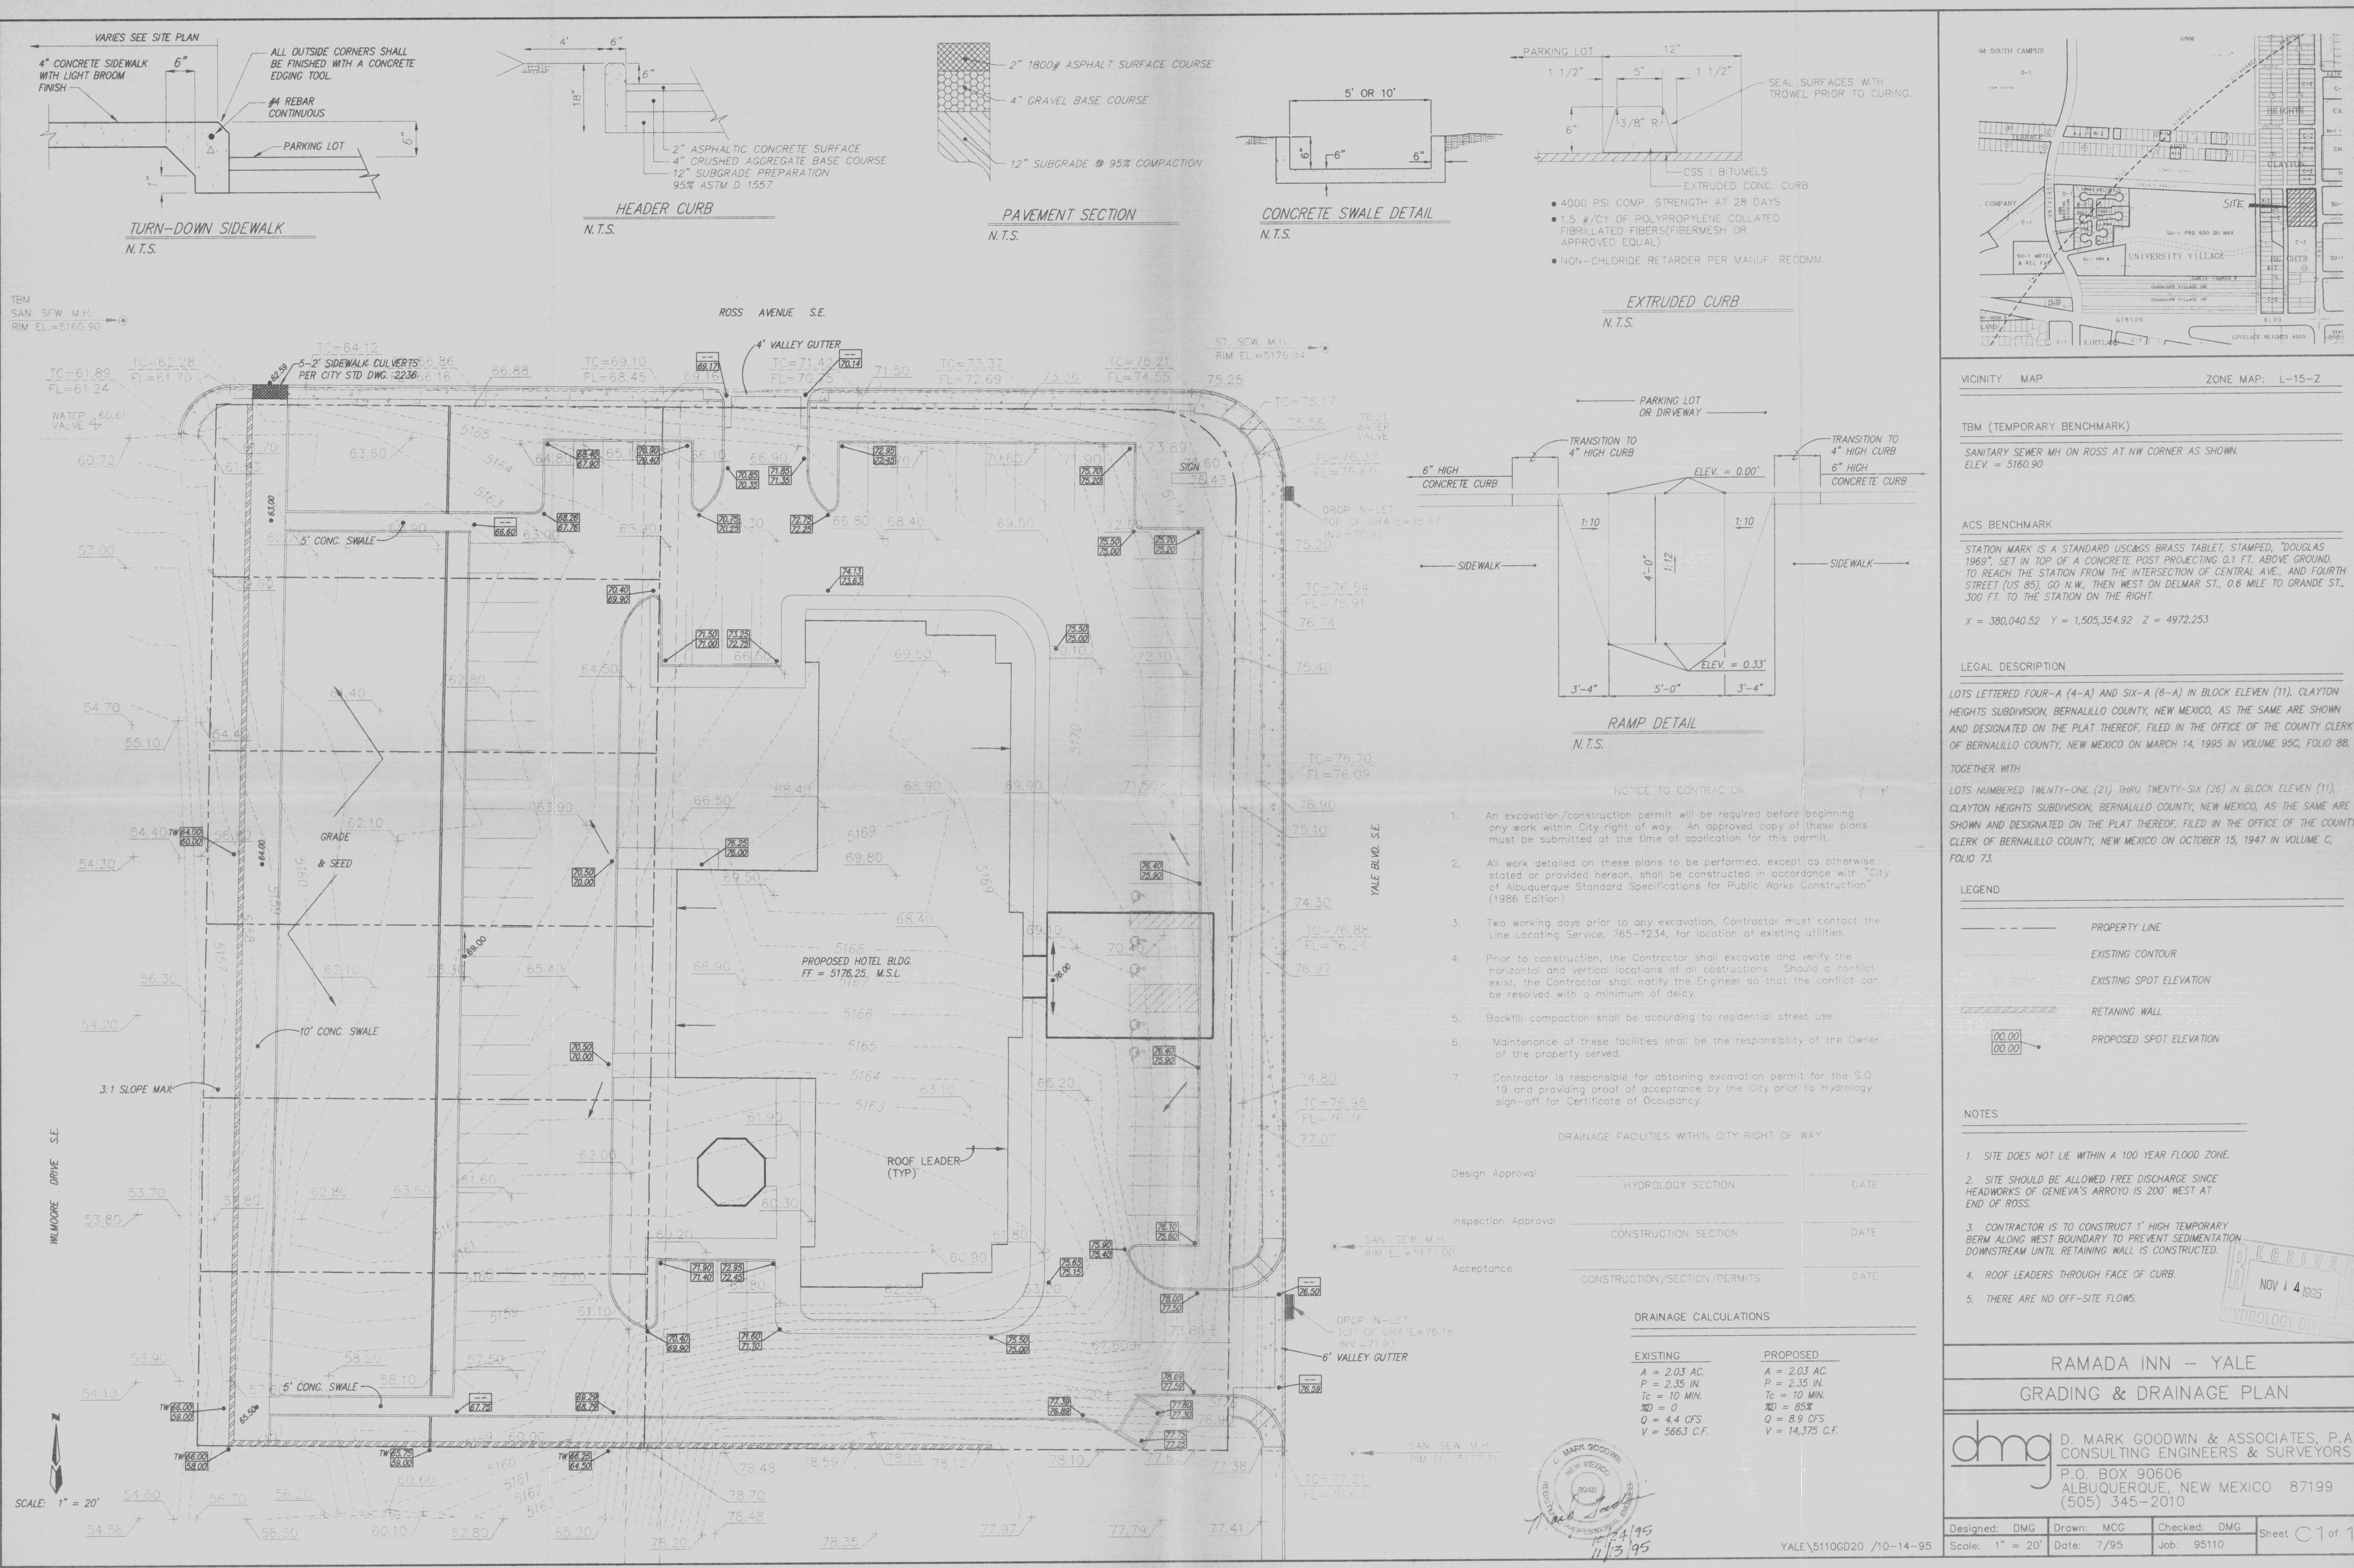

VICINITY MAP ZONE MAP: L-15-Z

TBM (TEMPORARY BENCHMARK)
SANITARY SEWER MH ON ROSS AT NW CORNER AS SHOWN.
ELEV. = 5160.90

ACS BENCHMARK
STATION MARK IS A STANDARD U.S. & G.S. BRASS TABLET, STAMPED, "DOUGLAS 1969", SET IN TOP OF A CONCRETE POST PROJECTING 0.1 FT. ABOVE GROUND. TO REACH THE STATION FROM THE INTERSECTION OF CENTRAL AVE., AND FOURTH STREET (US 85), GO N.W. THEN WEST ON DELMAR ST., 0.6 MILE TO GRANDE ST., 300 FT. TO THE STATION ON THE RIGHT.
X = 380,040.52 Y = 1,505,354.92 Z = 4972.253

LEGAL DESCRIPTION
LOTS LETTERED FOUR-A (4-A) AND SIX-A (6-A) IN BLOCK ELEVEN (11), CLAYTON HEIGHTS SUBDIVISION, BERNALILLO COUNTY, NEW MEXICO, AS THE SAME ARE SHOWN AND DESIGNATED ON THE PLAT THEREOF, FILED IN THE OFFICE OF THE COUNTY CLERK OF BERNALILLO COUNTY, NEW MEXICO ON MARCH 14, 1995 IN VOLUME 95G, FOLIO 88, TOGETHER WITH
LOTS NUMBERED TWENTY-ONE (21) THRU TWENTY-SIX (26) IN BLOCK ELEVEN (11), CLAYTON HEIGHTS SUBDIVISION, BERNALILLO COUNTY, NEW MEXICO, AS THE SAME ARE SHOWN AND DESIGNATED ON THE PLAT THEREOF, FILED IN THE OFFICE OF THE COUNTY CLERK OF BERNALILLO COUNTY, NEW MEXICO ON OCTOBER 15, 1947 IN VOLUME G, FOLIO 73.

LEGEND

---	PROPERTY LINE
---	EXISTING CONTOUR
---	EXISTING SPOT ELEVATION
---	RETAINING WALL
00.00	PROPOSED SPOT ELEVATION

- NOTES
- SITE DOES NOT LIE WITHIN A 100 YEAR FLOOD ZONE.
 - SITE SHOULD BE ALLOWED FREE DISCHARGE SINCE HEADWORKS OF GENEVA'S ARROYO IS 200' WEST AT END OF ROSS.
 - CONTRACTOR IS TO CONSTRUCT 1' HIGH TEMPORARY BERM ALONG WEST BOUNDARY TO PREVENT SEDIMENTATION DOWNSTREAM UNTIL RETAINING WALL IS CONSTRUCTED.
 - ROOF LEADERS THROUGH FACE OF CURB.
 - THERE ARE NO OFF-SITE FLOWS.

RAMADA INN - YALE
GRADING & DRAINAGE PLAN

dmg D. MARK GOODWIN & ASSOCIATES, P.A.
CONSULTING ENGINEERS & SURVEYORS
P.O. BOX 90606
ALBUQUERQUE, NEW MEXICO 87199
(505) 345-2010

Designed: DMG	Drawn: MCG	Checked: DMG	Sheet: C 1 of 1
Scale: 1" = 20'	Date: 7/95	Job: 95110	


- NOTICE TO CONTRACTOR
- An excavation/construction permit will be required before beginning any work within City right of way. An approved copy of these plans must be submitted at the time of application for this permit.
 - All work detailed on these plans to be performed, except as otherwise stated or provided herein, shall be constructed in accordance with "City of Albuquerque Standard Specifications for Public Works Construction" (1986 Edition).
 - Two working days prior to any excavation, Contractor must contact the Line Locating Service, 765-1234, for location of existing utilities.
 - Prior to construction, the Contractor shall excavate and verify the horizontal and vertical locations of all obstructions. Should a conflict exist, the Contractor shall notify the Engineer so that the conflict can be resolved with a minimum of delay.
 - Backfill compaction shall be according to residential street use.
 - Maintenance of these facilities shall be the responsibility of the Owner of the property served.
 - Contractor is responsible for obtaining excavation permit for the S.O. 19 and providing proof of acceptance by the City prior to Hydrology sign-off for Certificate of Occupancy.

DRAINAGE FACILITIES WITHIN CITY RIGHT OF WAY


Design Approval	HYDROLOGY SECTION	DATE
Inspection Approval	CONSTRUCTION SECTION	DATE
Acceptance	CONSTRUCTION/SECTION/PERMITS	DATE

DRAINAGE CALCULATIONS


EXISTING	PROPOSED
A = 2.03 AC.	A = 2.03 AC.
P = 2.35 IN.	P = 2.35 IN.
Tc = 10 MIN.	Tc = 10 MIN.
SD = 0	SD = 85%
Q = 4.4 CFS	Q = 8.9 CFS
V = 5663 C.F.	V = 14,375 C.F.

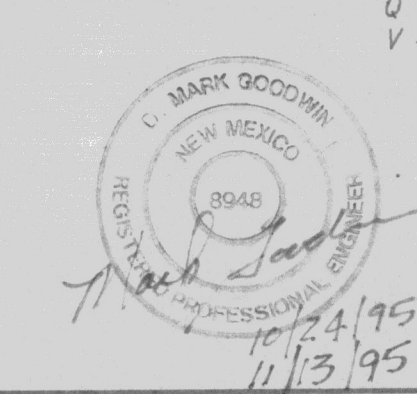

YALE\5110GD20 /10-14-95

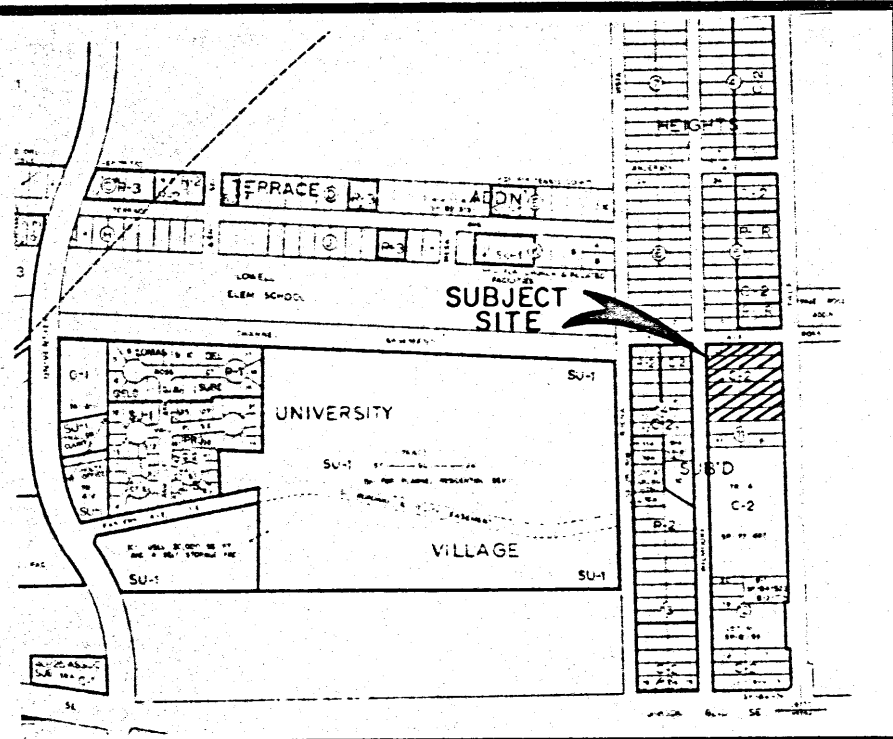

VICINITY MAP
ZONE MAP NO. L-15

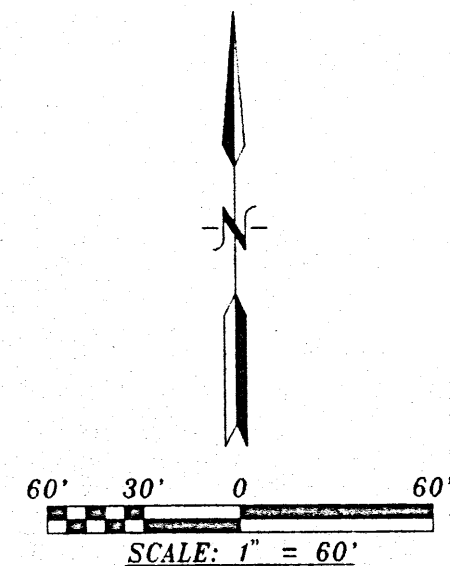

DISCLOSURE STATEMENT

THE PURPOSE OF THIS PLAT IS TO COMBINE ALL OF LOTS 21 THRU 26, BLOCK 11, AND LOTS 4-A & 6-A INTO 1 LOT.

GENERAL NOTES:

1. UNLESS NOTED, NO.4 REBAR WITH CAP STAMPED P.S.#11463 WERE SET AT ALL PROPERTY CORNERS.
2. THIS PLAT SHOWS ALL EASEMENTS OF RECORD.
3. TOTAL AREA OF PROPERTY: 2.0600 ACRES.
4. TALOS LOG NO. 95-102089470374
5. BASIS OF BEARINGS IS THE NEW MEXICO STATE PLANE COORDINATE SYSTEM, CENTRAL ZONE, NAD 1927.
6. DISTANCES ARE GROUND, BEARINGS ARE GRID.
7. DRB CASE NO. 95-76
8. SHOWN IN PARENTHESIS ARE RECORD.

LEGAL DESCRIPTION:

LOTS NUMBERED TWENTY-ONE (21) THRU TWENTY-SIX (26) IN BLOCK ELEVEN (11) CLAYTON HEIGHTS SUBDIVISION, BERNALILLO COUNTY, NEW MEXICO AS THE SAME ARE SHOWN AND DESIGNATED ON THE PLAT THEREOF, FILED IN THE OFFICE OF THE COUNTY CLERK OF BERNALILLO COUNTY, NEW MEXICO ON OCTOBER 15, 1947 IN VOLUME C, FOLIO 73.

TOGETHER WITH

LOTS LETTERED FOUR-A (4-A) AND SIX-A (6-A) IN BLOCK ELEVEN (11), CLAYTON HEIGHTS SUBDIVISION, BERNALILLO COUNTY, NEW MEXICO AS THE SAME ARE SHOWN AND DESIGNATED ON THE PLAT, THEREOF FILED IN THE OFFICE OF THE COUNTY CLERK OF BERNALILLO COUNTY, NEW MEXICO ON MARCH 14, 1995 IN VOLUME 95C, FOLIO 88.

PLAT OF
LOT 26-A
BLOCK 11
CLAYTON HEIGHTS SUBDIVISION
WITHIN
SECTION 28, T 10 N, R 3 E, N.M.P.M
ALBUQUERQUE, BERNALILLO COUNTY, NEW MEXICO
OCTOBER, 1995

APPROVALS:

TRAFFIC ENGINEER, TRANSPORTATION GROUP	DATE
PARKS AND RECREATION DEPARTMENT	DATE
PUBLIC SERVICE COMPANY OF NEW MEXICO	DATE
U.S. WEST COMMUNICATIONS COMPANY	DATE
GAS COMPANY OF NEW MEXICO	DATE
CITY SURVEYOR, ENGINEERING DIVISION	DATE
UTILITIES DEVELOPMENT	DATE
A.M.A.P.C.A.	DATE
CITY ENGINEER	DATE
CITY PROPERTY MANAGEMENT	DATE
APPROVAL AND CONDITIONAL ACCEPTANCE AS SPECIFIED BY THE ALBUQUERQUE SUBDIVISION ORDINANCE, ARTICLE XI OF CHAPTER 7 OF THE REVISED ORDINANCES OF ALBUQUERQUE, NEW MEXICO	
CITY PLANNER	DATE
ALBUQUERQUE/BERNALILLO COUNTY PLANNING DIVISION	



SURVEYORS CERTIFICATE:

STATE OF NEW MEXICO)
COUNTY OF BERNALILLO) S.S.

I, ANTHONY L. HARRIS, A DULY PROFESSIONAL LAND SURVEYOR, UNDER THE LAWS OF THE STATE OF NEW MEXICO, DO HEREBY CERTIFY THAT THE PLAT WAS PREPARED UNDER MY DIRECT SUPERVISION AND MEETS THE REQUIREMENTS FOR MONUMENTATION AND SURVEY OF THE ALBUQUERQUE SUBDIVISION ORDINANCE AND IS TRUE AND CORRECT TO THE BEST OF MY KNOWLEDGE AND BELIEF.

GIVEN UNDER MY HAND AND SEAL AT ALBUQUERQUE, NEW MEXICO, THIS 16th DAY OF OCTOBER, 1995.

Anthony L. Harris
ANTHONY L. HARRIS, P.S. #11463

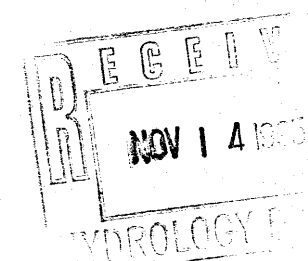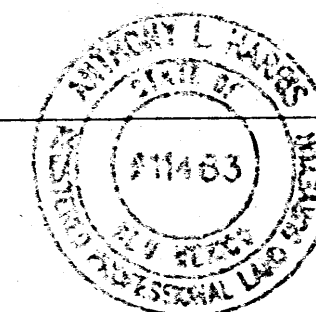

FREE CONSENT

THE SUBDIVISION HEREON DESCRIBED IS WITH THE FREE CONSENT AND IN ACCORDANCE WITH THE DESIRES OF THE UNDERSIGNED OWNERS AND PROPRIETOR THEREOF. SAID OWNER / PROPRIETOR DOES HEREBY GRANT ANY AND ALL EASEMENTS AS MAY BE CREATED BY THIS PLAT.

DATE







ACKNOWLEDGEMENT
THIS INSTRUMENT WAS ACKNOWLEDGED BEFORE ME A NOTARY PUBLIC
THIS _____ DAY OF _____, 19____ BY _____

OWNER



MY COMMISSION EXPIRES: _____ BY: _____
NOTARY PUBLIC

THIS IS TO CERTIFY THAT TAXES ARE CURRENT AND PAID ON
UPC# _____
PROPERTY OWNER OF RECORD: _____
BERNALILLO CO. TREASURER'S OFFICE: _____

HARRIS SURVEYING, INC.
2412-D MONROE STREET N.E.
ALBUQUERQUE, NEW MEXICO 87110
PHONE (505) 889-8056
FAX (505) 889-8645

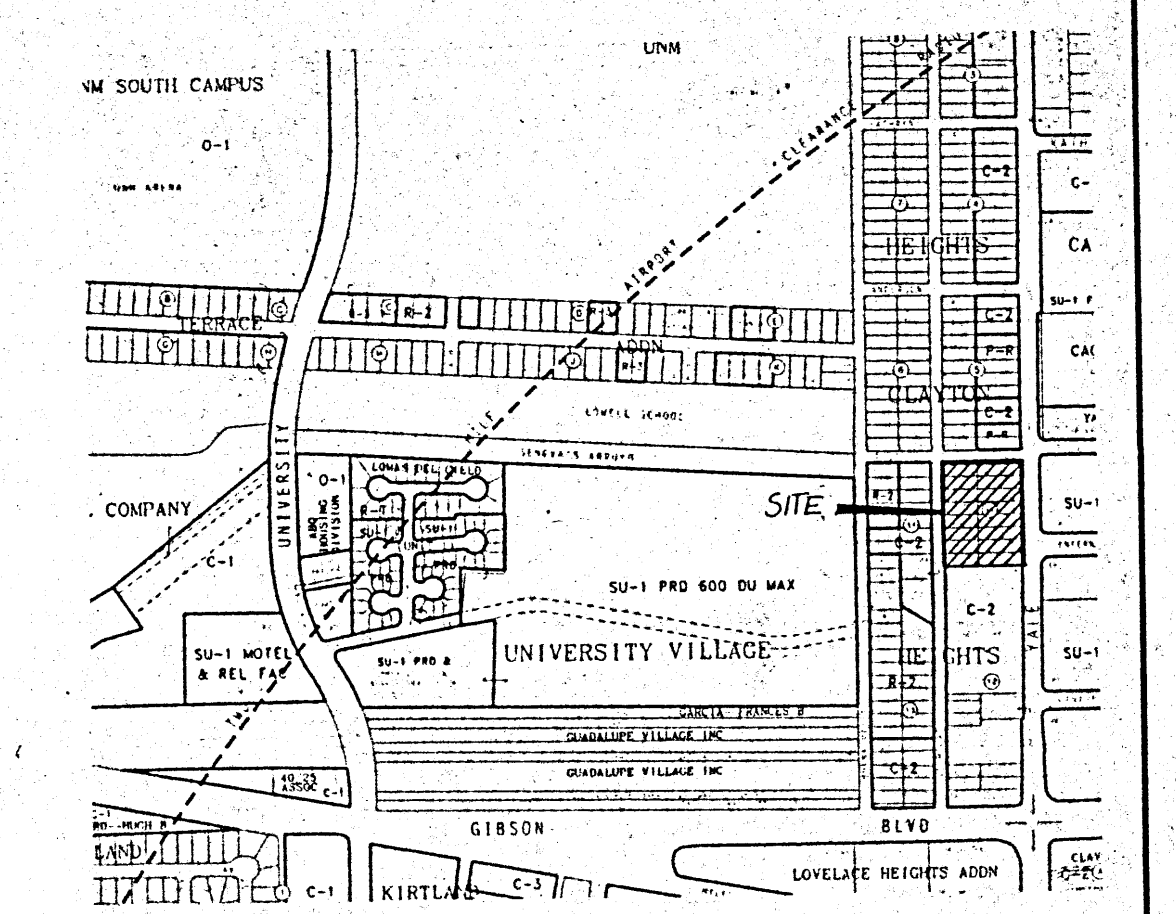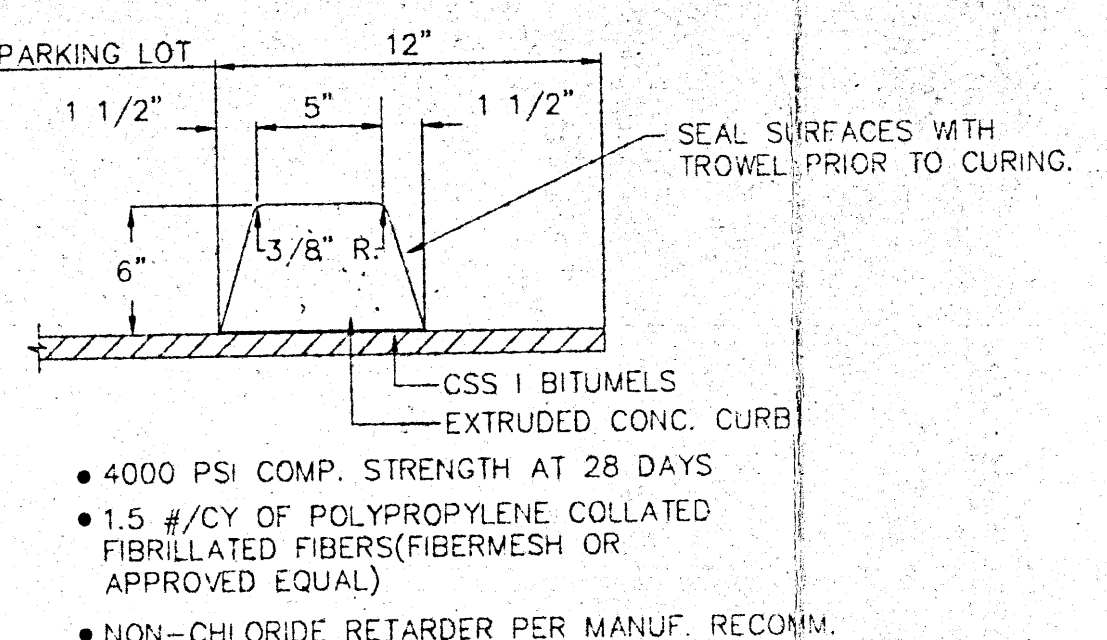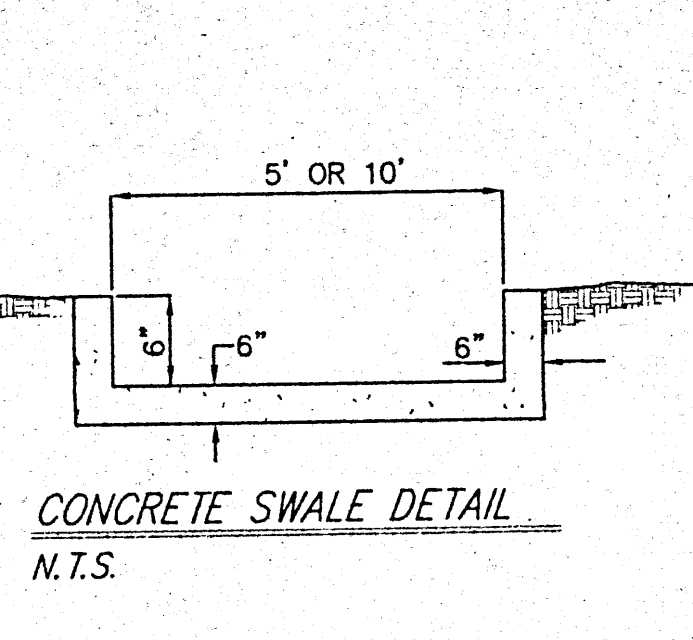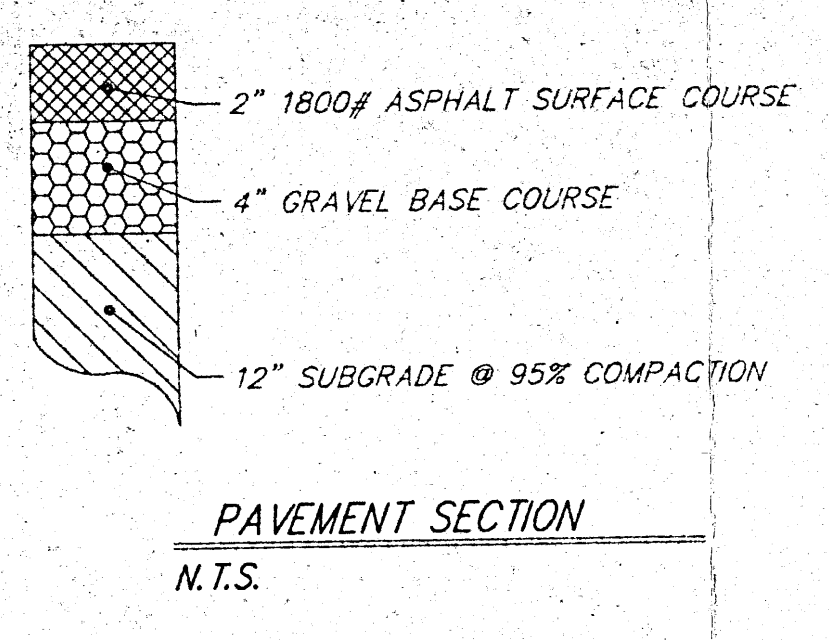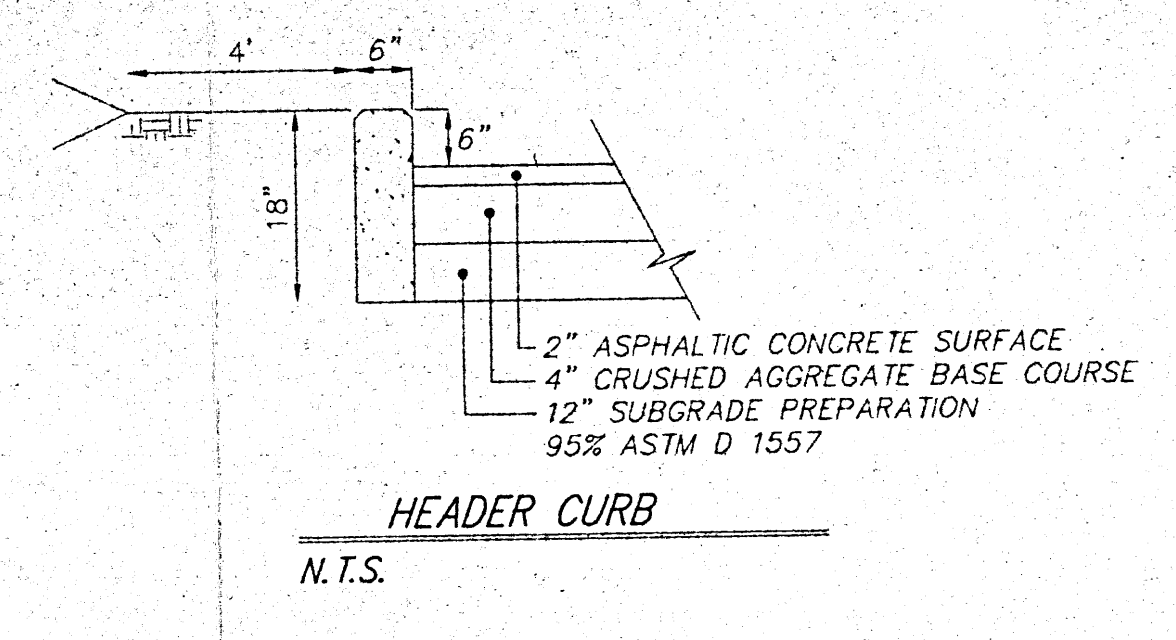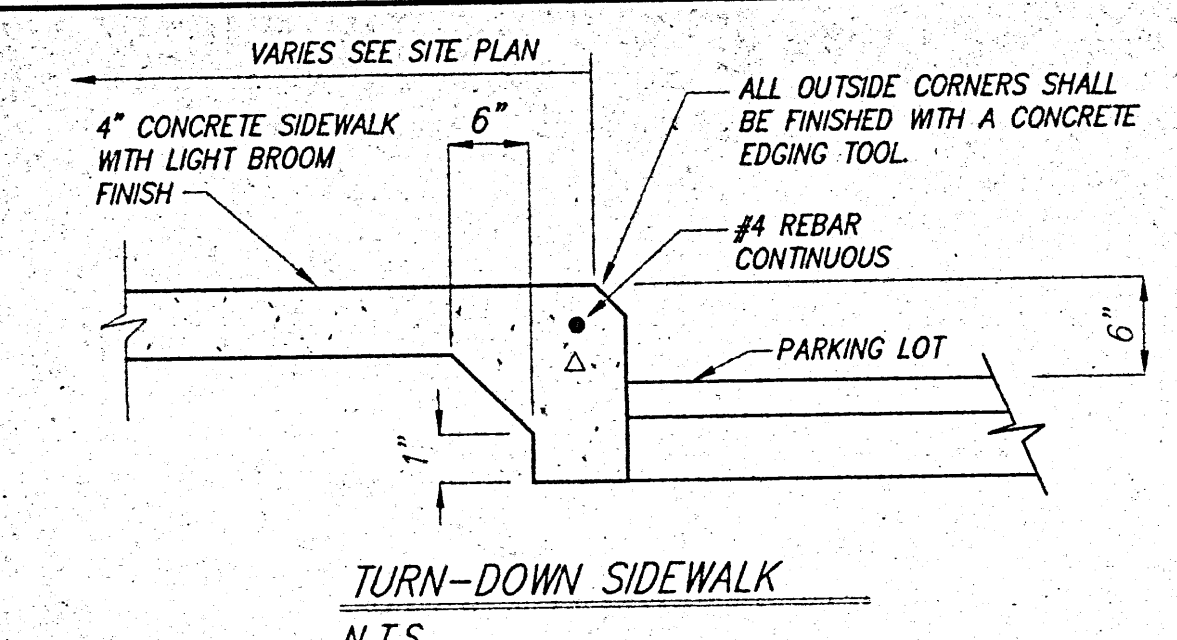

TBM
SAN. SEW. M.H.
RIM EL=5160.90

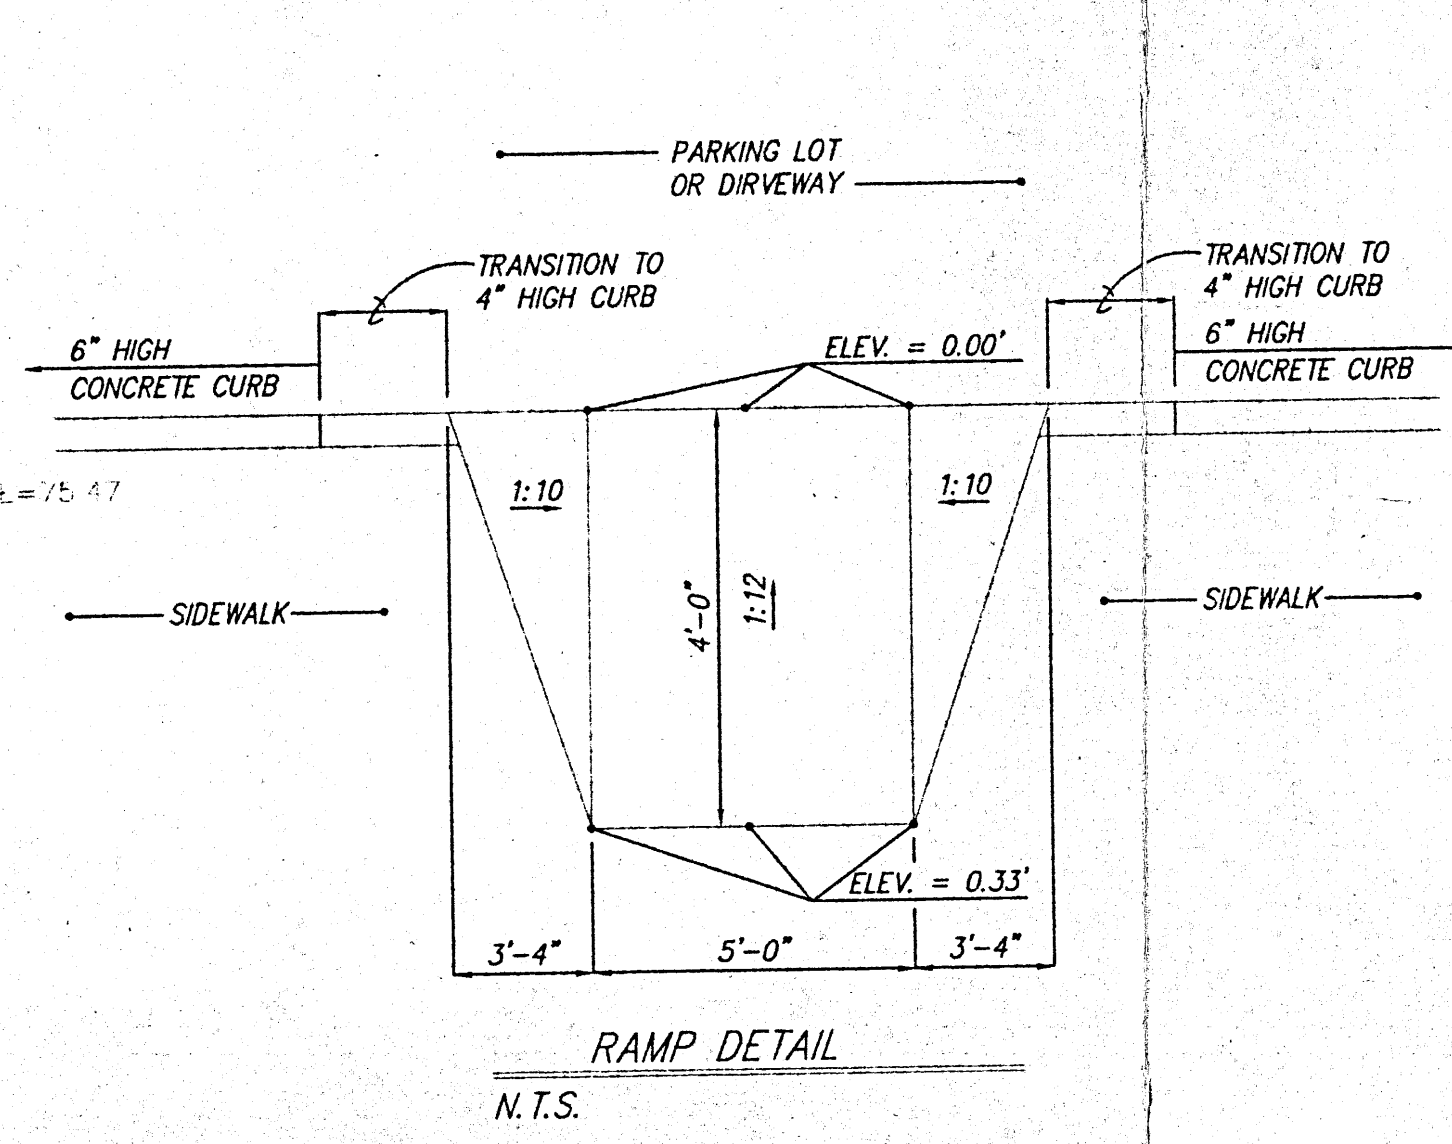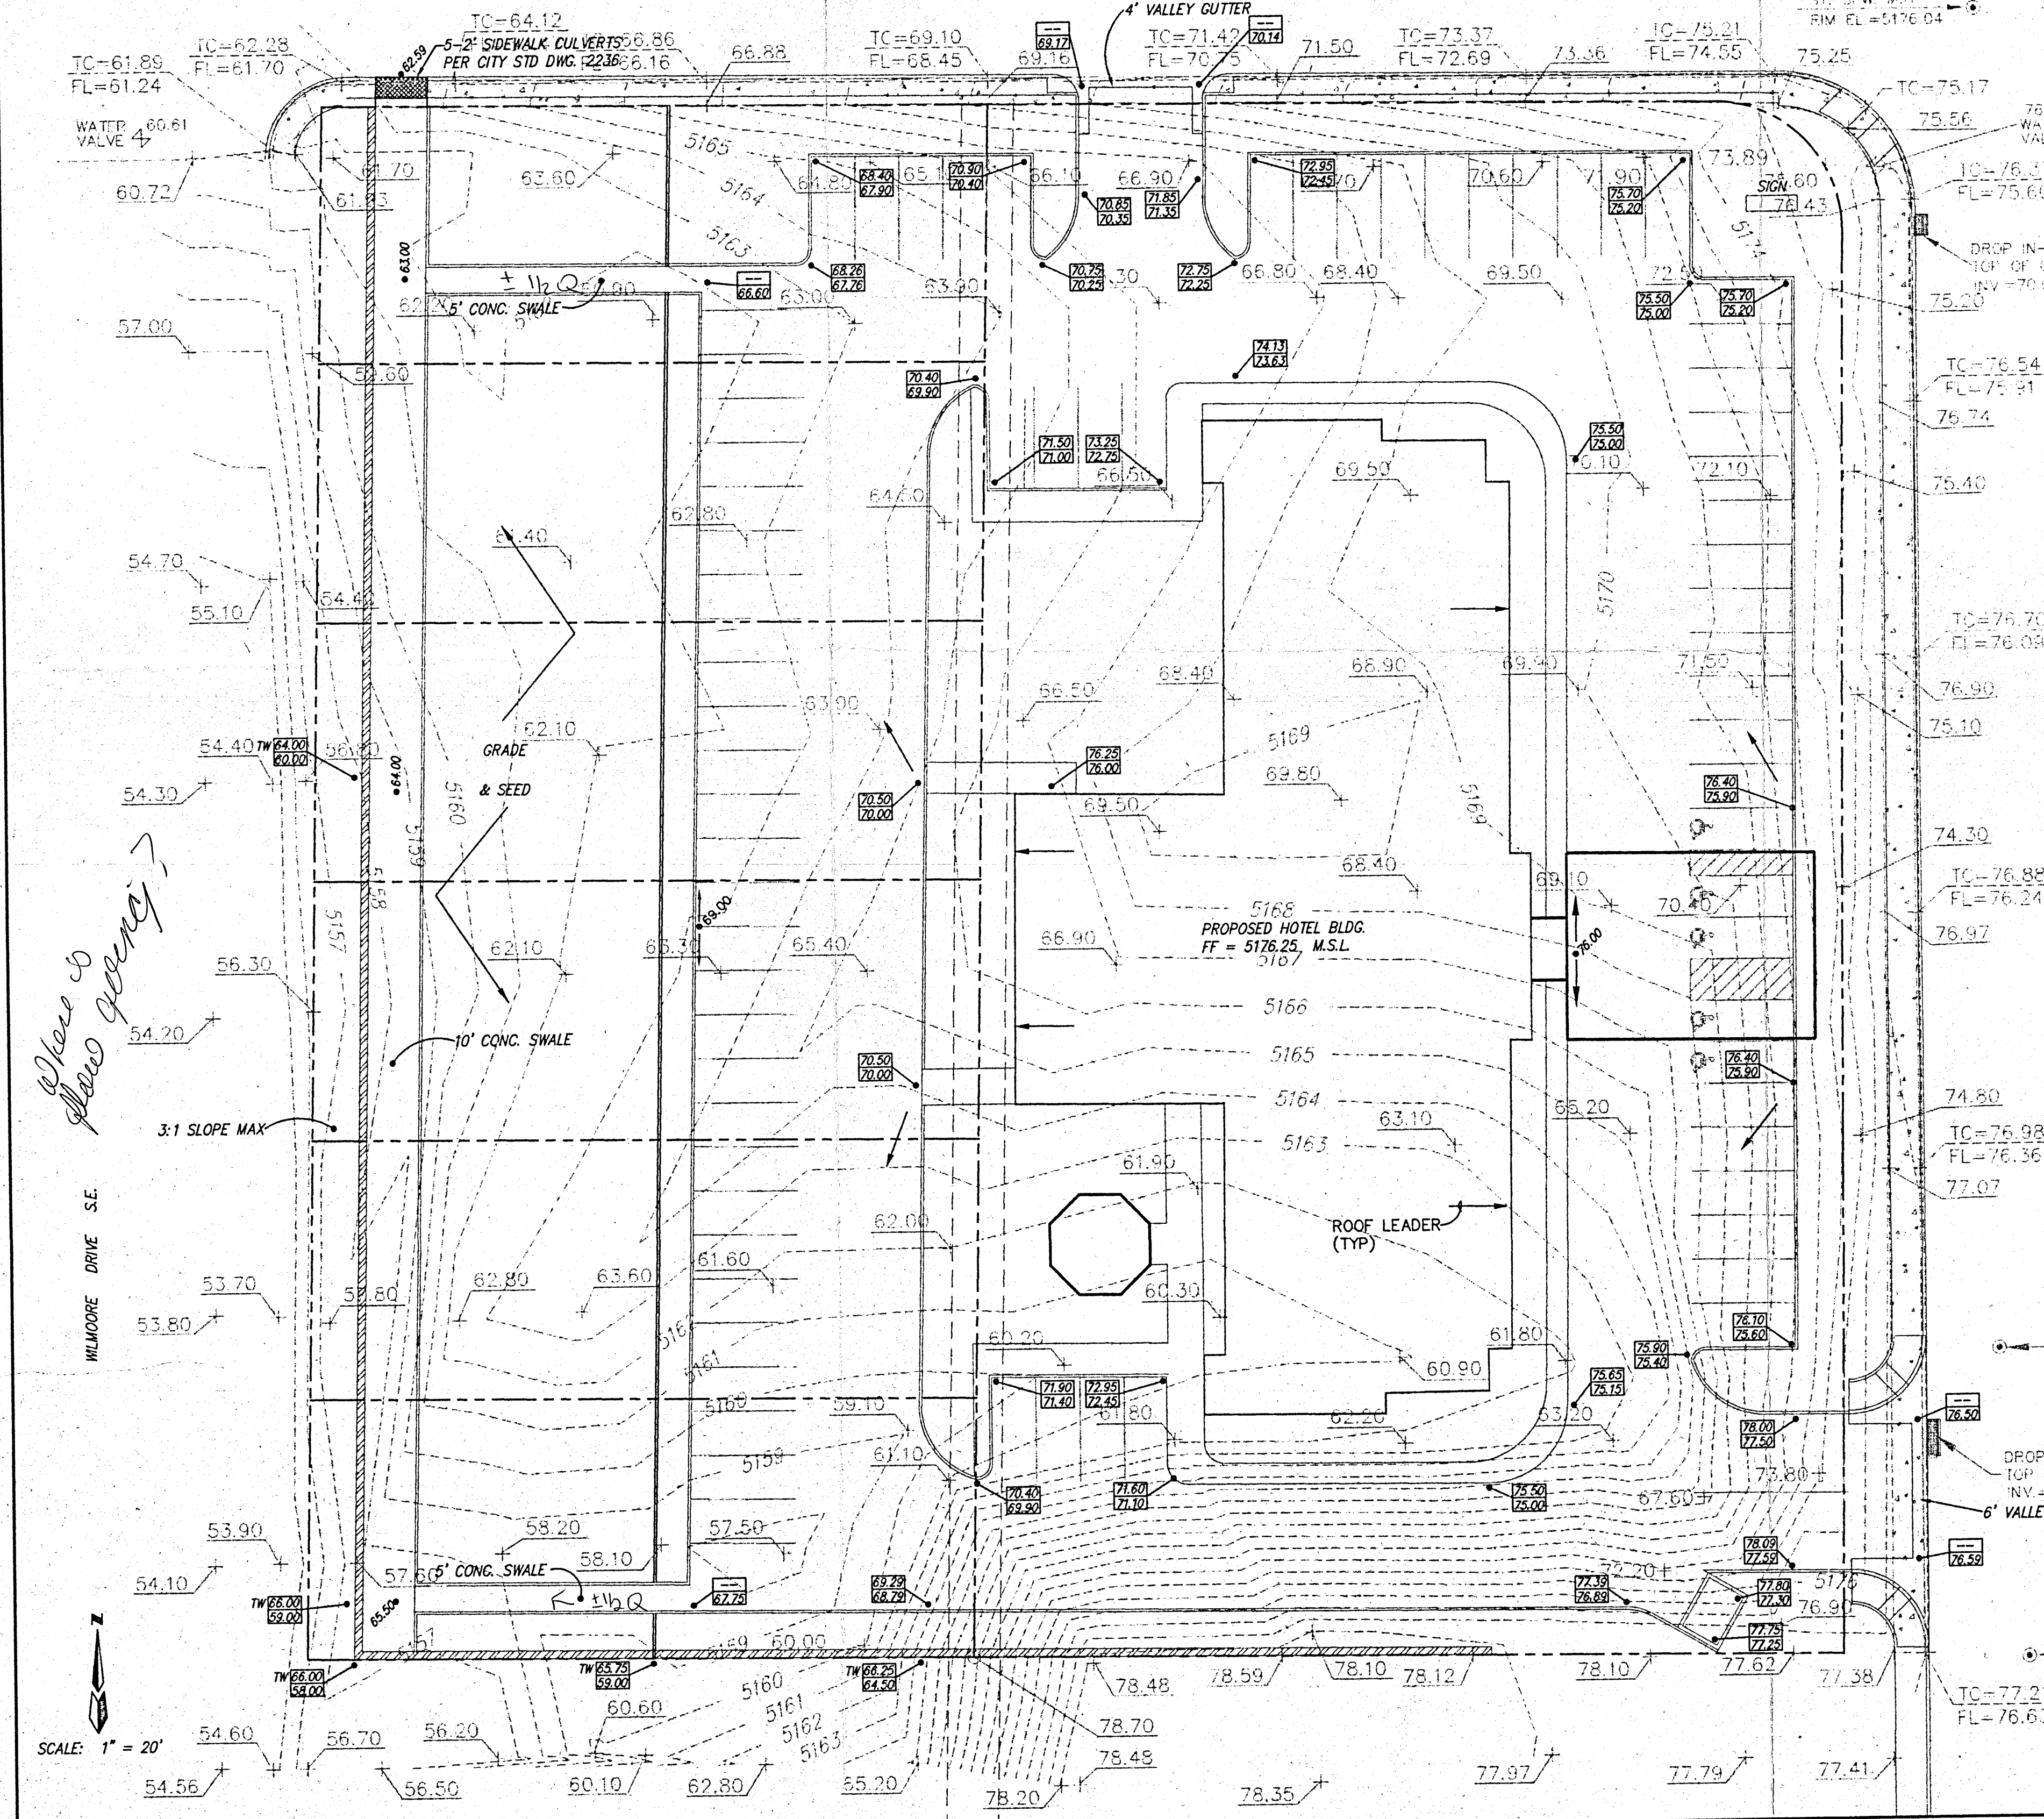


- NOTICE TO CONTRACTOR
1. An excavation/construction permit will be required before beginning any work within City right of way. An approved copy of these plans must be submitted at the time of application for this permit.
 2. All work detailed on these plans to be performed, except as otherwise stated or provided hereon, shall be constructed in accordance with "City of Albuquerque Standard Specifications for Public Works Construction" (1986 Edition).
 3. Two working days prior to any excavation, Contractor must contact the Line Locating Service, 765-1234, for location of existing utilities.
 4. Prior to construction, the Contractor shall excavate and verify the horizontal and vertical locations of all obstructions. Should a conflict exist, the Contractor shall notify the Engineer so that the conflict can be resolved with a minimum of delay.
 5. Backfill compaction shall be according to residential street use.
 6. Maintenance of these facilities shall be the responsibility of the Owner of the property served.
 7. Contractor is responsible for obtaining excavation permit for the S.O. 19 and providing proof of acceptance by the City prior to Hydrology sign-off for Certificate of Occupancy.

DRAINAGE FACILITIES WITHIN CITY RIGHT OF WAY

Design Approval	HYDROLOGY SECTION	DATE
Inspection Approval	CONSTRUCTION SECTION	DATE
Acceptance	CONSTRUCTION/SECTION/PERMITS	DATE

DRAINAGE CALCULATIONS

EXISTING	PROPOSED
A = 2.03 AC.	A = 2.03 AC.
P = 2.35 IN.	P = 2.35 IN.
Tc = 10 MIN.	Tc = 10 MIN.
SD = 0	SD = 85%
Q = 4.4 CFS	Q = 8.9 CFS
V = 5663 C.F.	V = 14,375 C.F.

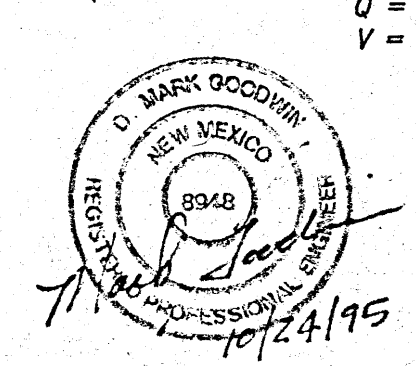

VICINITY MAP ZONE MAP: L-15-Z

TBM (TEMPORARY BENCHMARK)
SANITARY SEWER MH ON ROSS AT NW CORNER AS SHOWN.
ELEV. = 5160.90

ACS BENCHMARK
STATION MARK IS A STANDARD USCAOS BRASS TABLE, STAMPED, "DOUGLAS 1969". SET IN TOP OF A CONCRETE POST PROJECTING 0.1 FT. ABOVE GROUND. TO REACH THE STATION FROM THE INTERSECTION OF CENTRAL AVE., AND FOURTH STREET (US 85), GO N.W. THEN WEST ON DELMAR ST., 0.6 MILE TO GRANDE ST., 300 FT. TO THE STATION ON THE RIGHT.
X = 380,040.52 Y = 1,505,354.92 Z = 4972.253

LEGAL DESCRIPTION
LOTS LETTERED FOUR-A (4-A) AND SIX-A (6-A) IN BLOCK ELEVEN (11), CLAYTON HEIGHTS SUBDIVISION, BERNALILLO COUNTY, NEW MEXICO, AS THE SAME ARE SHOWN AND DESIGNATED ON THE PLAT THEREOF, FILED IN THE OFFICE OF THE COUNTY CLERK OF BERNALILLO COUNTY, NEW MEXICO ON MARCH 14, 1995 IN VOLUME 95C, FOLIO 88, TOGETHER WITH
LOTS NUMBERED TWENTY-ONE (21) THRU TWENTY-SIX (26) IN BLOCK ELEVEN (11), CLAYTON HEIGHTS SUBDIVISION, BERNALILLO COUNTY, NEW MEXICO, AS THE SAME ARE SHOWN AND DESIGNATED ON THE PLAT THEREOF, FILED IN THE OFFICE OF THE COUNTY CLERK OF BERNALILLO COUNTY, NEW MEXICO ON OCTOBER 15, 1947 IN VOLUME C, FOLIO 73.

LEGEND


---	PROPERTY LINE
---	EXISTING CONTOUR
+	EXISTING SPOT ELEVATION
	RETAINING WALL
00.00	PROPOSED SPOT ELEVATION

- NOTES
1. SITE DOES NOT LIE WITHIN A 100 YEAR FLOOD ZONE.
 2. SITE SHOULD BE ALLOWED FREE DISCHARGE SINCE HEADWORKS OF GENIEVA'S ARROYO IS 200' WEST AT END OF ROSS.
 3. CONTRACTOR IS TO CONSTRUCT 1' HIGH TEMPORARY BERM ALONG WEST BOUNDARY TO PREVENT SEDIMENTATION DOWNSTREAM UNTIL RETAINING WALL IS CONSTRUCTED.
 4. ROOF LEADERS THROUGH FACE OF CURB.
 5. THERE ARE NO OFF-SITE FLOWS.

RAMADA INN - YALE
GRADING & DRAINAGE PLAN

dmg D. MARK GOODWIN & ASSOCIATES, P.A.
CONSULTING ENGINEERS & SURVEYORS
P.O. BOX 90606
ALBUQUERQUE, NEW MEXICO 87199
(505) 345-2010

Designed: DMG	Drawn: MCG	Checked: DMG	Sheet C1 of 1
Scale: 1" = 20'	Date: 7/95	Job: 95110	

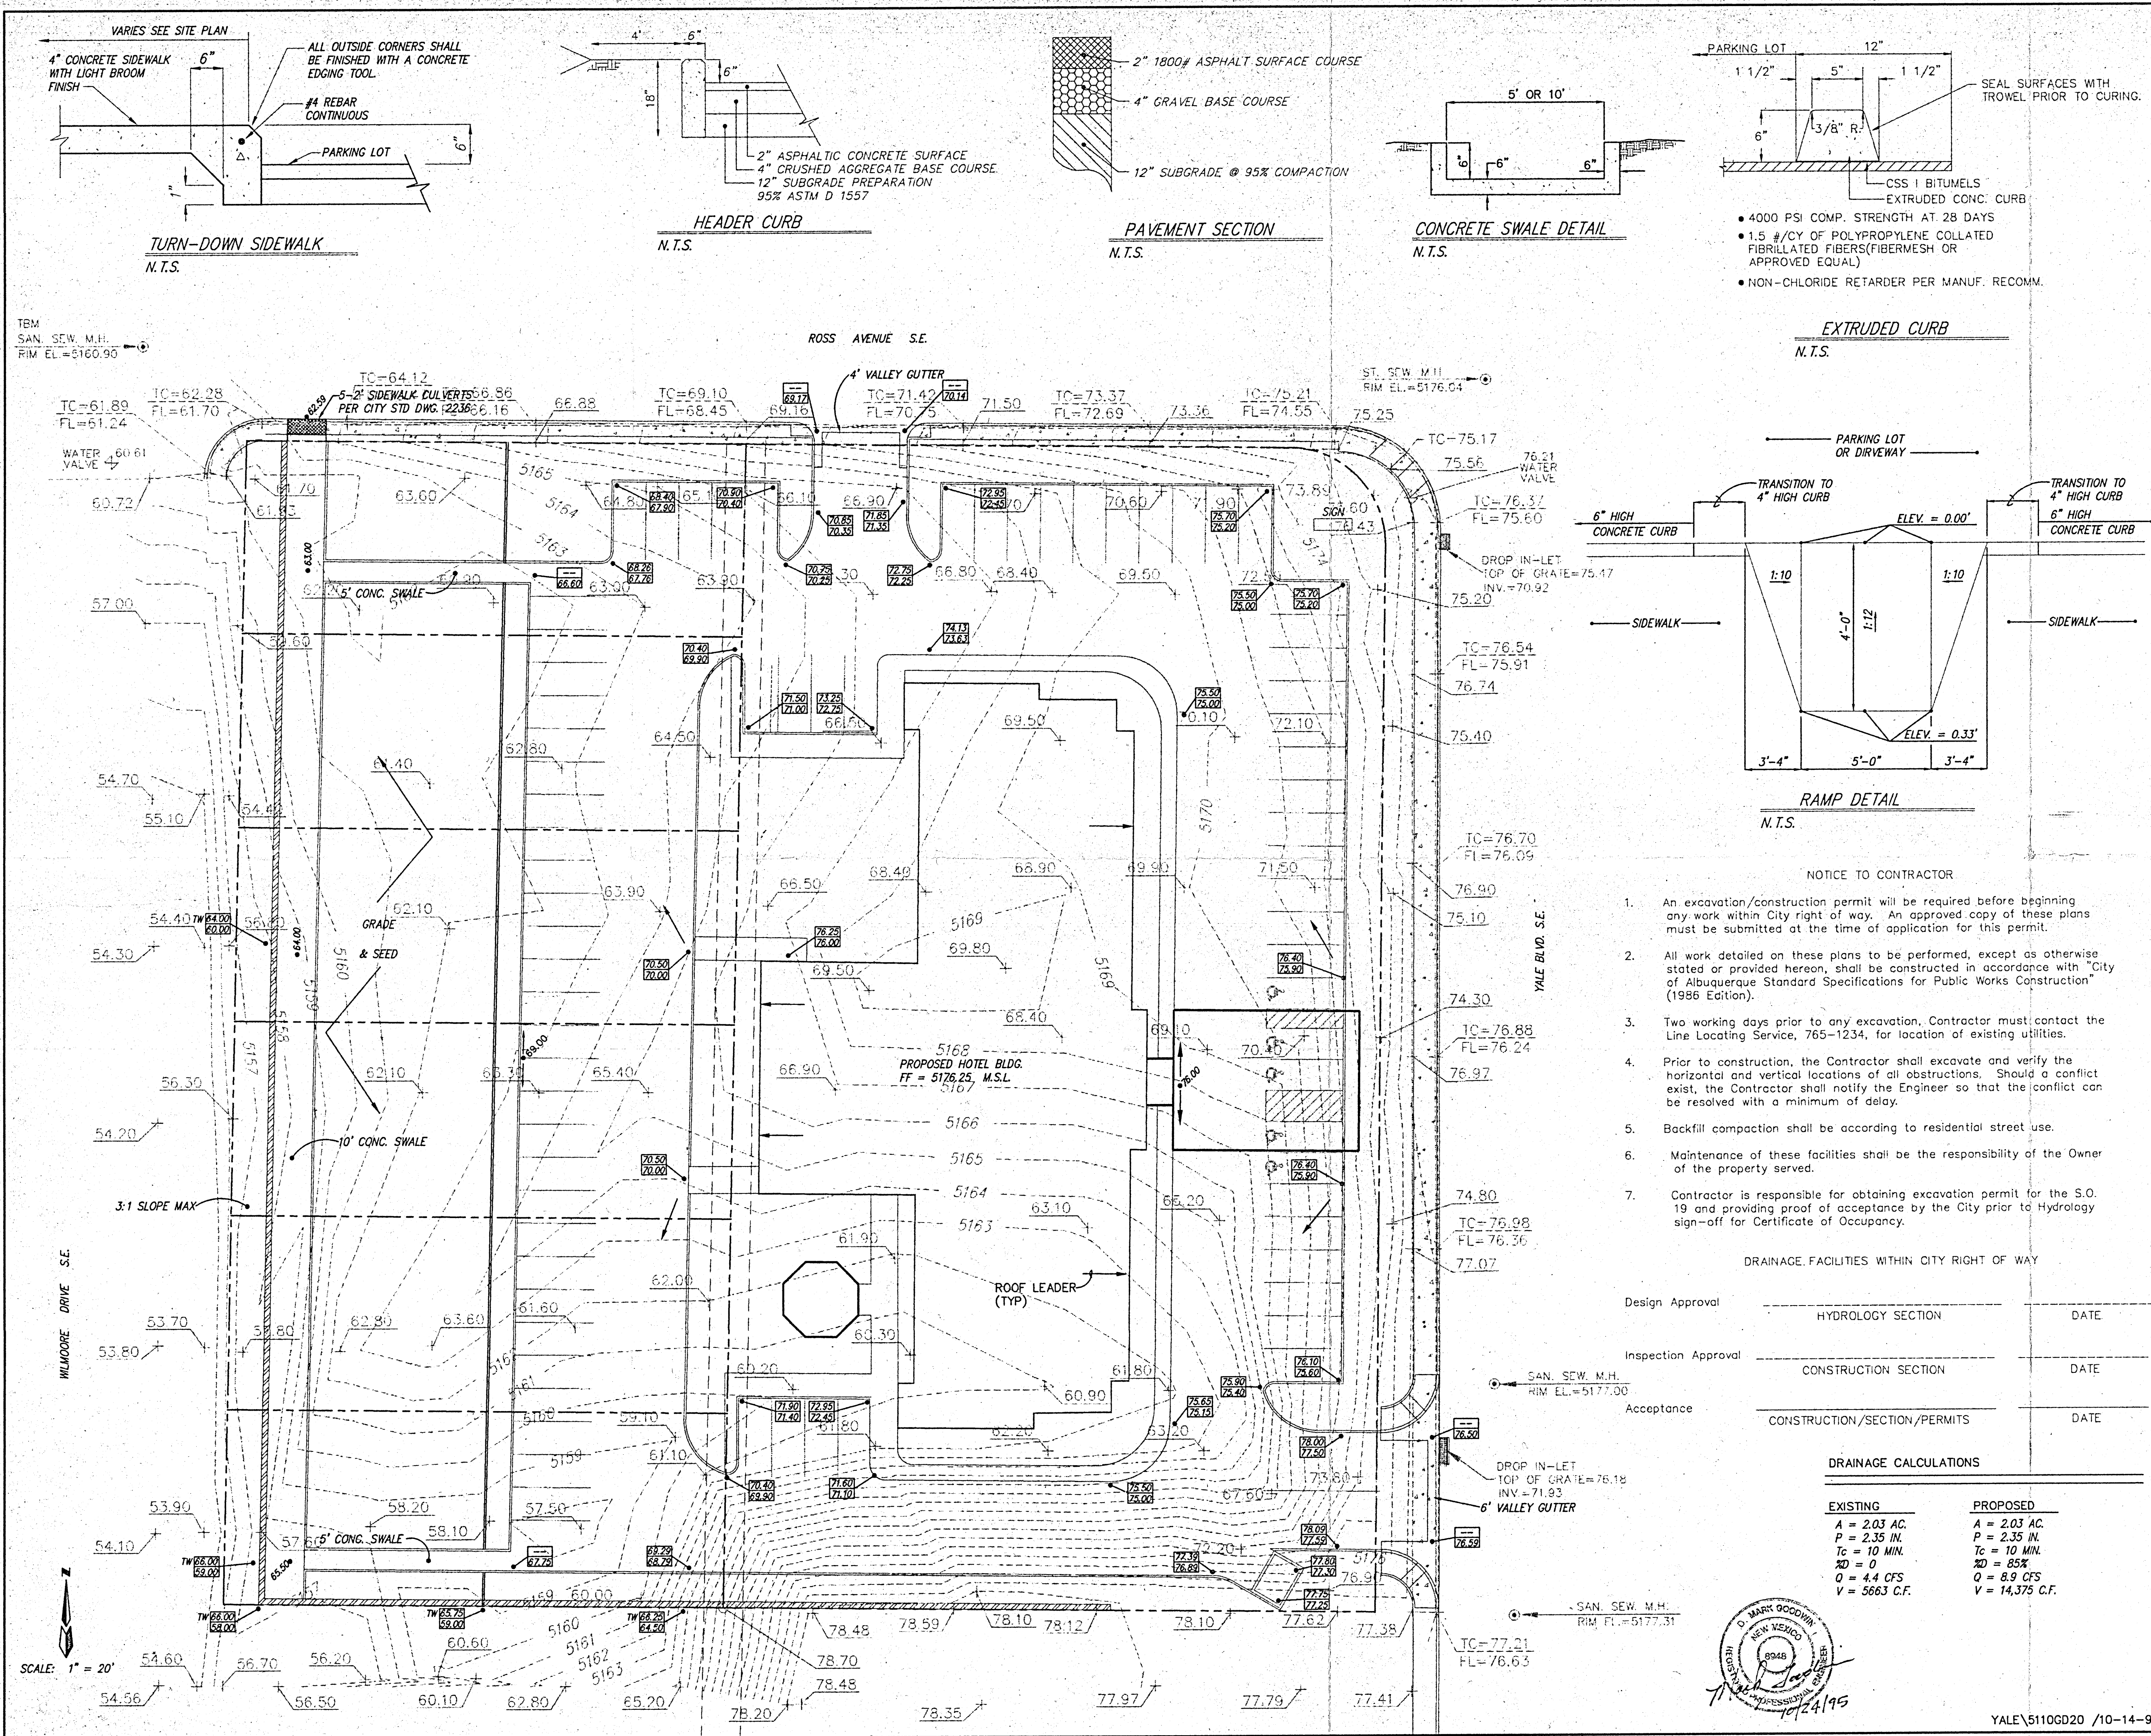

VICINITY MAP

ZONE MAP: L-15-Z

TBM (TEMPORARY BENCHMARK)

SANITARY SEWER MH ON ROSS AT NW CORNER AS SHOWN.
ELEV. = 5160.90

ACS BENCHMARK

STATION MARK IS A STANDARD US&GS BRASS TABLET, STAMPED, "DOUGLAS 1969", SET IN TOP OF A CONCRETE POST PROJECTING 0.1 FT. ABOVE GROUND. TO REACH THE STATION FROM THE INTERSECTION OF CENTRAL AVE. AND FOURTH STREET (US 85), GO N.W., THEN WEST ON DELMAR ST., 0.6 MILE TO GRANDE ST., 300 FT. TO THE STATION ON THE RIGHT.

X = 380,040.52 Y = 1,505,354.92 Z = 4972.253

LEGAL DESCRIPTION

LOTS LETTERED FOUR-A (4-A) AND SIX-A (6-A) IN BLOCK ELEVEN (11), CLAYTON HEIGHTS SUBDIVISION, BERNALILLO COUNTY, NEW MEXICO, AS THE SAME ARE SHOWN AND DESIGNATED ON THE PLAT THEREOF, FILED IN THE OFFICE OF THE COUNTY CLERK OF BERNALILLO COUNTY, NEW MEXICO ON MARCH 14, 1995 IN VOLUME 95C, FOLIO 88, TOGETHER WITH

LOTS NUMBERED TWENTY-ONE (21) THRU TWENTY-SIX (26) IN BLOCK ELEVEN (11), CLAYTON HEIGHTS SUBDIVISION, BERNALILLO COUNTY, NEW MEXICO, AS THE SAME ARE SHOWN AND DESIGNATED ON THE PLAT THEREOF, FILED IN THE OFFICE OF THE COUNTY CLERK OF BERNALILLO COUNTY, NEW MEXICO ON OCTOBER 15, 1947 IN VOLUME C, FOLIO 73.

LEGEND

- PROPERTY LINE
- EXISTING CONTOUR
- EXISTING SPOT ELEVATION
- RETAINING WALL
- PROPOSED SPOT ELEVATION

NOTES

- SITE DOES NOT LIE WITHIN A 100 YEAR FLOOD ZONE.
- SITE SHOULD BE ALLOWED FREE DISCHARGE SINCE HEADWORKS OF GENEVA'S ARROYO IS 200' WEST AT END OF ROSS.
- CONTRACTOR IS TO CONSTRUCT 1' HIGH TEMPORARY BERM ALONG WEST BOUNDARY TO PREVENT SEDIMENTATION DOWNSTREAM UNTIL RETAINING WALL IS CONSTRUCTED.
- ROOF LEADERS THROUGH FACE OF CURB.
- THERE ARE NO OFF-SITE FLOWS.

RAMADA INN - YALE

GRADING & DRAINAGE PLAN

DESIGNED: DMG

DRAWN: MCG


CHECKED: DMG



SHEET: C1 OF 1

- NOTICE TO CONTRACTOR
- An excavation/construction permit will be required before beginning any work within City right of way. An approved copy of these plans must be submitted at the time of application for this permit.
 - All work detailed on these plans to be performed, except as otherwise stated or provided hereon, shall be constructed in accordance with "City of Albuquerque Standard Specifications for Public Works Construction" (1986 Edition).
 - Two working days prior to any excavation, Contractor must contact the Line Locating Service, 765-1234, for location of existing utilities.
 - Prior to construction, the Contractor shall excavate and verify the horizontal and vertical locations of all obstructions. Should a conflict exist, the Contractor shall notify the Engineer so that the conflict can be resolved with a minimum of delay.
 - Backfill compaction shall be according to residential street use.
 - Maintenance of these facilities shall be the responsibility of the Owner of the property served.
 - Contractor is responsible for obtaining excavation permit for the S.O. 19 and providing proof of acceptance by the City prior to Hydrology sign-off for Certificate of Occupancy.

DRAINAGE FACILITIES WITHIN CITY RIGHT OF WAY		
Design Approval	HYDROLOGY SECTION	DATE
Inspection Approval	CONSTRUCTION SECTION	DATE
Acceptance	CONSTRUCTION/SECTION/PERMITS	DATE

DRAINAGE CALCULATIONS	
EXISTING	PROPOSED
A = 2.03 AC.	A = 2.03 AC.
P = 2.35 IN.	P = 2.35 IN.
Tc = 10 MIN.	Tc = 10 MIN.
SD = 0	SD = 85%
Q = 4.4 CFS	Q = 8.9 CFS
V = 5663 C.F.	V = 14,375 C.F.

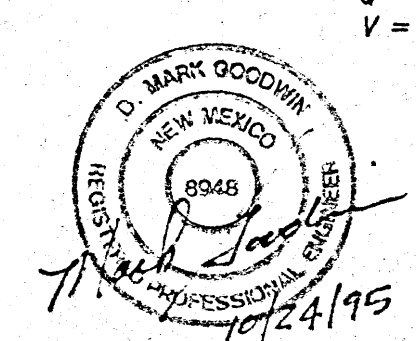

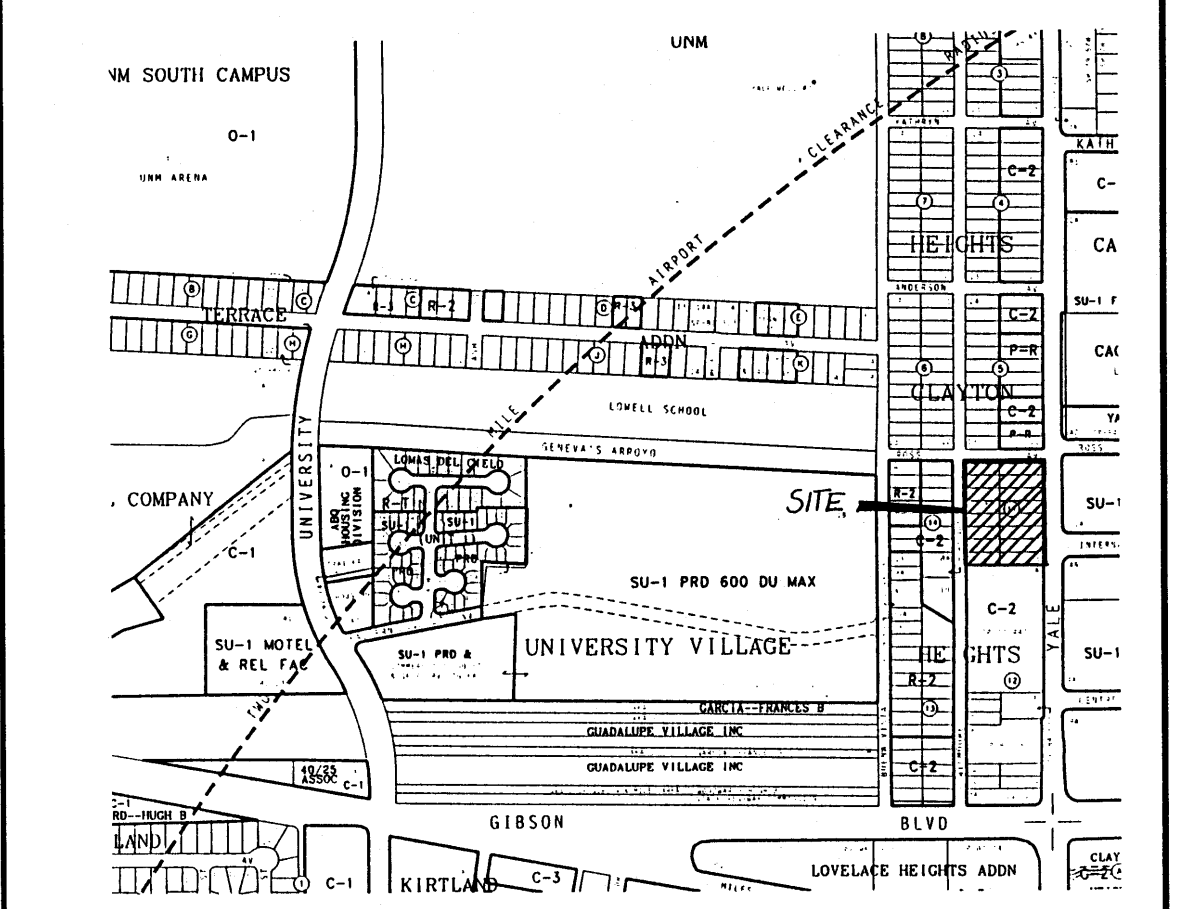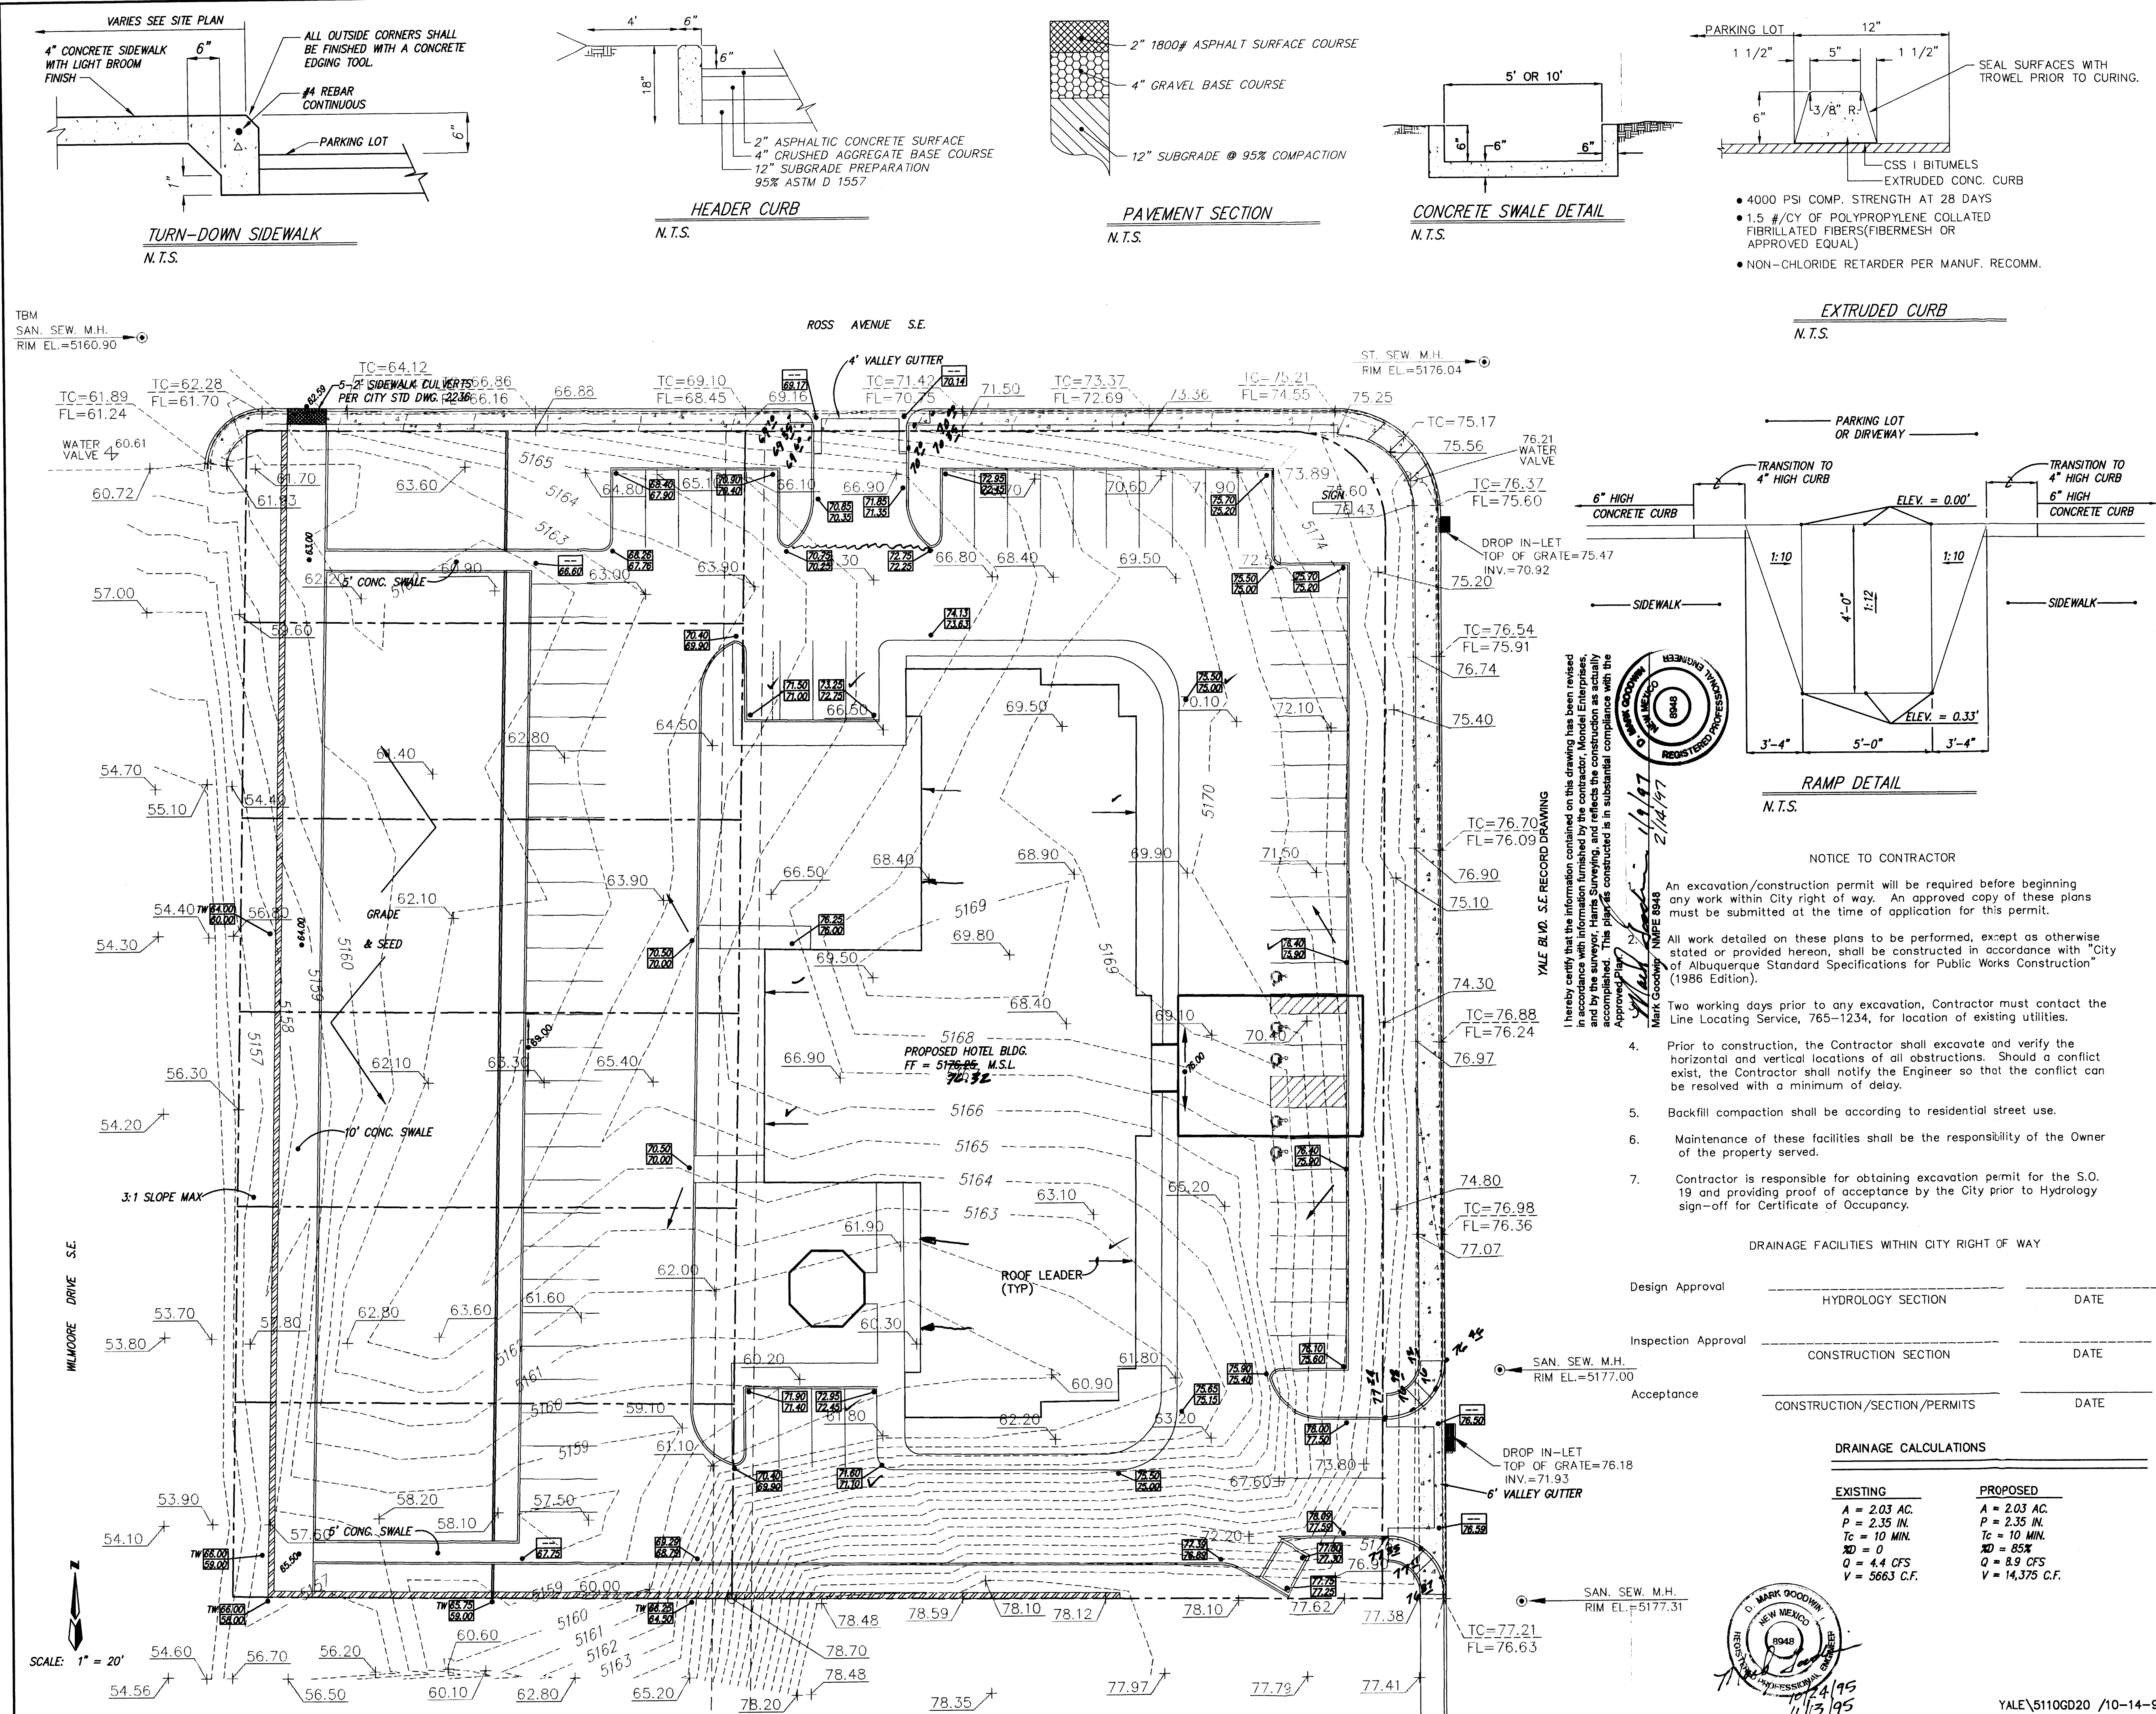

VICINITY MAP ZONE MAP: L-15-Z

TBM (TEMPORARY BENCHMARK)
 SANITARY SEWER MH ON ROSS AT NW CORNER AS SHOWN.
 ELEV. = 5160.90

ACS BENCHMARK
 STATION MARK IS A STANDARD US&GS BRASS TABLE, STAMPED, "DOUGLAS 1989", SET IN TOP OF A CONCRETE POST PROJECTING 0.1 FT. ABOVE GROUND. TO REACH THE STATION FROM THE INTERSECTION OF CENTRAL AVE. AND FOURTH STREET (US 85), GO N.W., THEN WEST ON DELMAR ST., 0.6 MILE TO GRANDE ST., 300 FT. TO THE STATION ON THE RIGHT.

X = 380,040.52 Y = 1,505,354.92 Z = 4972.253

LEGAL DESCRIPTION
 LOTS LETTERED FOUR-A (4-A) AND SIX-A (6-A) IN BLOCK ELEVEN (11), CLAYTON HEIGHTS SUBDIVISION, BERNALILLO COUNTY, NEW MEXICO, AS THE SAME ARE SHOWN AND DESIGNATED ON THE PLAT THEREOF, FILED IN THE OFFICE OF THE COUNTY CLERK OF BERNALILLO COUNTY, NEW MEXICO ON MARCH 14, 1995 IN VOLUME 95C, FOLIO 88, TOGETHER WITH
 LOTS NUMBERED TWENTY-ONE (21) THRU TWENTY-SIX (26) IN BLOCK ELEVEN (11), CLAYTON HEIGHTS SUBDIVISION, BERNALILLO COUNTY, NEW MEXICO, AS THE SAME ARE SHOWN AND DESIGNATED ON THE PLAT THEREOF, FILED IN THE OFFICE OF THE COUNTY CLERK OF BERNALILLO COUNTY, NEW MEXICO ON OCTOBER 15, 1947 IN VOLUME C, FOLIO 73.

LEGEND

- PROPERTY LINE
- 00--- EXISTING CONTOUR
- + 2050 EXISTING SPOT ELEVATION
- RETAINING WALL
- 00.00 00.00 15-Built PROPOSED SPOT ELEVATION

NOTES

1. SITE DOES NOT LIE WITHIN A 100 YEAR FLOOD ZONE.
2. SITE SHOULD BE ALLOWED FREE DISCHARGE SINCE HEADWORKS OF GENIEVA'S ARROYO IS 200' WEST AT END OF ROSS.
3. CONTRACTOR IS TO CONSTRUCT 1' HIGH TEMPORARY BERM ALONG WEST BOUNDARY TO PREVENT SEDIMENTATION DOWNSTREAM UNTIL RETAINING WALL IS CONSTRUCTED.
4. ROOF LEADERS THROUGH FACE OF CURB.
5. THERE ARE NO OFF-SITE FLOWS.

Design Approval	HYDROLOGY SECTION	DATE
Inspection Approval	CONSTRUCTION SECTION	DATE
Acceptance	CONSTRUCTION/SECTION/PERMITS	DATE







DRAINAGE CALCULATIONS	
EXISTING	PROPOSED
A = 2.03 AC.	A = 2.03 AC.
P = 2.35 IN.	P = 2.35 IN.
Tc = 10 MIN.	Tc = 10 MIN.
SD = 0	SD = 0
Q = 4.4 CFS	Q = 8.9 CFS
V = 5663 C.F.	V = 14,375 C.F.

RAMADA INN - YALE

GRADING & DRAINAGE PLAN

dmg D. MARK GOODWIN & ASSOCIATES, P.A.
 CONSULTING ENGINEERS & SURVEYORS
 P.O. BOX 90606
 ALBUQUERQUE, NEW MEXICO 87199
 (505) 345-2010

Designed: DMG	Drawn: MCG	Checked: DMG	Sheet C1 of 1
Scale: 1" = 20'	Date: 7/95	Job: 95110	

 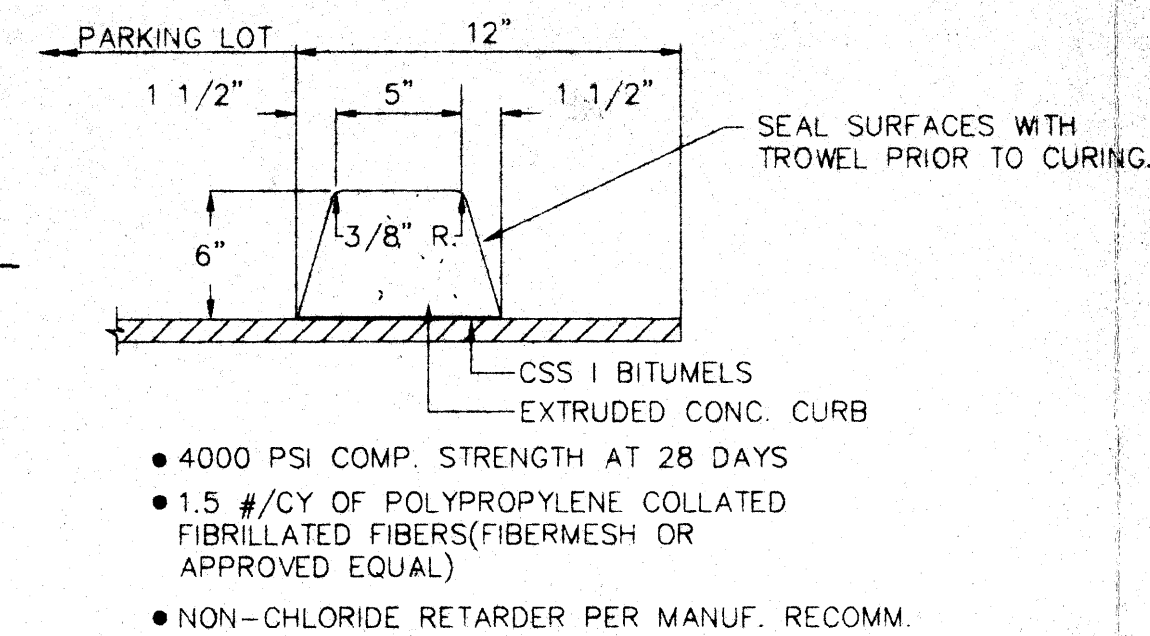    



- NOTICE TO CONTRACTOR
1. An excavation/construction permit will be required before beginning any work within City right of way. An approved copy of these plans must be submitted at the time of application for this permit.
 2. All work detailed on these plans to be performed, except as otherwise stated or provided hereon, shall be constructed in accordance with "City of Albuquerque Standard Specifications for Public Works Construction" (1986 Edition).
 3. Two working days prior to any excavation, Contractor must contact the Line Locating Service, 765-1234, for location of existing utilities.
 4. Prior to construction, the Contractor shall excavate and verify the horizontal and vertical locations of all obstructions. Should a conflict exist, the Contractor shall notify the Engineer so that the conflict can be resolved with a minimum of delay.
 5. Backfill compaction shall be according to residential street use.
 6. Maintenance of these facilities shall be the responsibility of the Owner of the property served.
 7. Contractor is responsible for obtaining excavation permit for the S.O. 19 and providing proof of acceptance by the City prior to hydrology sign-off for Certificate of Occupancy.

DRAINAGE FACILITIES WITHIN CITY RIGHT OF WAY

Design Approval	HYDROLOGY SECTION	DATE
Inspection Approval	CONSTRUCTION SECTION	DATE
Acceptance	CONSTRUCTION /SECTION/PERMITS	DATE

DRAINAGE CALCULATIONS

EXISTING	PROPOSED
$A = 2.03 \text{ AC.}$	$A = 2.03 \text{ AC.}$
$P = 2.35 \text{ IN.}$	$P = 2.35 \text{ IN.}$
$T_c = 10 \text{ MIN.}$	$T_c = 10 \text{ MIN.}$
$\Delta D = 0$	$\Delta D = 85\%$
$Q = 4.4 \text{ CFS}$	$Q = 8.9 \text{ CFS}$
$V = 5663 \text{ C.F.}$	$V = 14,375 \text{ C.F.}$

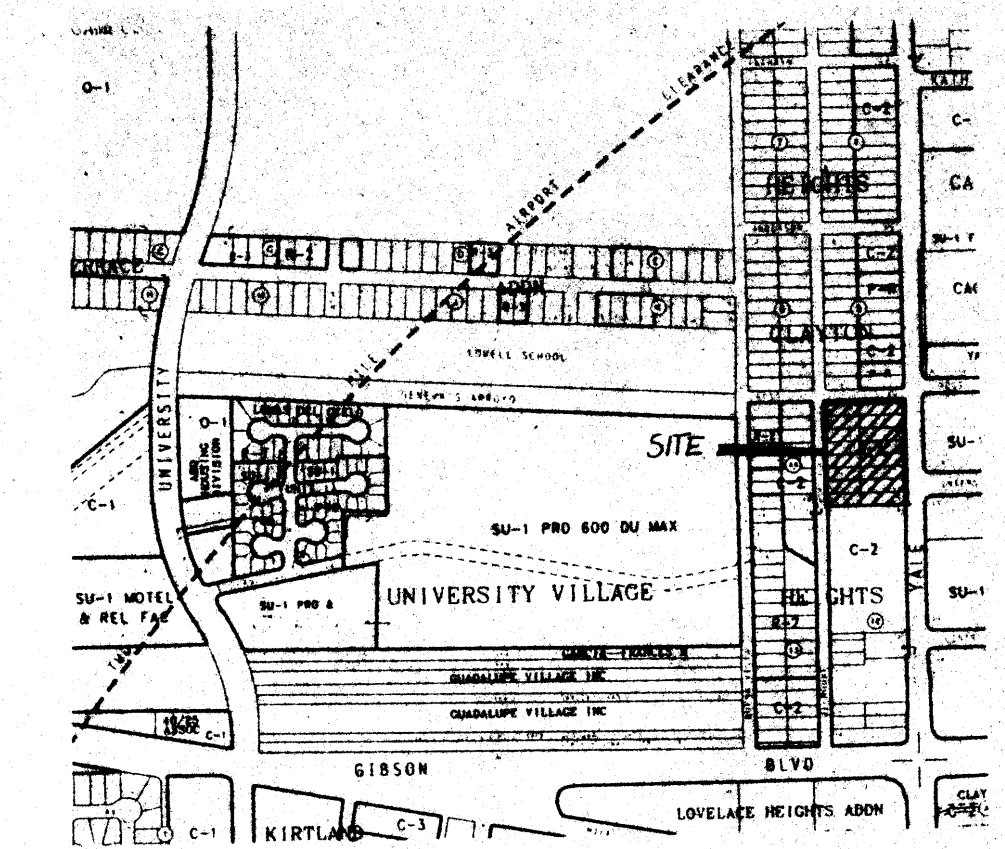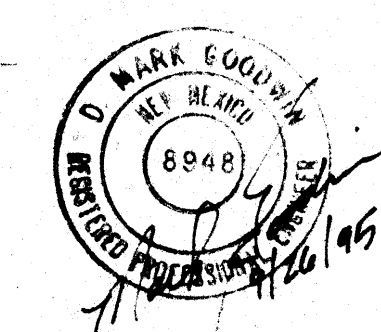

VICINITY MAP ZONE MAP: L-15-Z

TBM (TEMPORARY BENCHMARK)

SANITARY SEWER MH ON ROSS AT NW CORNER AS SHOWN.
ELEV. = 5160.90

ACS BENCHMARK

STATION MARK IS A STANDARD USCGS BRASS TABLET, STAMPED, "DOUGLAS 1969", SET IN TOP OF A CONCRETE POST PROJECTING 0.1 FT. ABOVE GROUND. TO REACH THE STATION FROM THE INTERSECTION OF CENTRAL AVE., AND FOURTH STREET (US 85), GO N.W., THEN WEST ON DELMAR ST., 0.6 MILE TO GRANDE ST., 300 FT. TO THE STATION ON THE RIGHT.

$$X = 380,040.52 \quad Y = 1,505,354.92 \quad Z = 4972.253$$

LEGAL DESCRIPTION

LOTS LETTERED FOUR-A (4-A) AND SIX-A (6-A) IN BLOCK ELEVEN (11), CLAYTON HEIGHTS SUBDIVISION, BERNALILLO COUNTY, NEW MEXICO, AS THE SAME ARE SHOWN AND DESIGNATED ON THE PLAT THEREOF, FILED IN THE OFFICE OF THE COUNTY CLERK OF BERNALILLO COUNTY, NEW MEXICO ON MARCH 14, 1995 IN VOLUME 95C, FOLIO 88.

LOTS NUMBERED TWENTY-ONE (21) THRU TWENTY-SIX (26) IN BLOCK ELEVEN (11), CLAYTON HEIGHTS SUBDIVISION, BERNALILLO COUNTY, NEW MEXICO, AS THE SAME ARE SHOWN AND DESIGNATED ON THE PLAT THEREOF, FILED IN THE OFFICE OF THE COUNTY CLERK OF BERNALILLO COUNTY, NEW MEXICO ON OCTOBER 15, 1947 IN VOLUME C, FOLIO 73.

LEGEND

PROPERTY LINE

EXISTING CONTOUR

EXISTING SPOT ELEVATION

RETAINING WALL

PROPOSED CONTOUR

PROPOSED SPOT ELEVATION

00.00

NOTES


1. SITE DOES NOT LIE WITHIN A 100 YEAR FLOOD ZONE.
2. SITE SHOULD BE ALLOWED FREE DISCHARGE SINCE HEADWORKS OF GENIEVA'S ARROYO IS 200' WEST AT END OF ROSS.
3. CONTRACTOR IS TO CONSTRUCT 1' HIGH TEMPORARY BERM ALONG WEST BOUNDARY TO PREVENT SEDIMENTATION DOWNSTREAM UNTIL RETAINING WALL IS CONSTRUCTED.
4. ROOF LEADERS THROUGH FACE OF CURB.

RAMADA INN - YALE
GRADING & DRAINAGE PLAN


dmg D. MARK GOODWIN & ASSOCIATES, P.A.
CONSULTING ENGINEERS & SURVEYORS
P.O. BOX 90606
ALBUQUERQUE, NEW MEXICO 87199
(505) 345-2010

Designed: DMG	Drawn: MCG	Checked: DMG	Sheet C1 of 1
Scale: 1" = 20'	Date: 7/95	Job: 95110	

YALE\GD20 /08-11-95

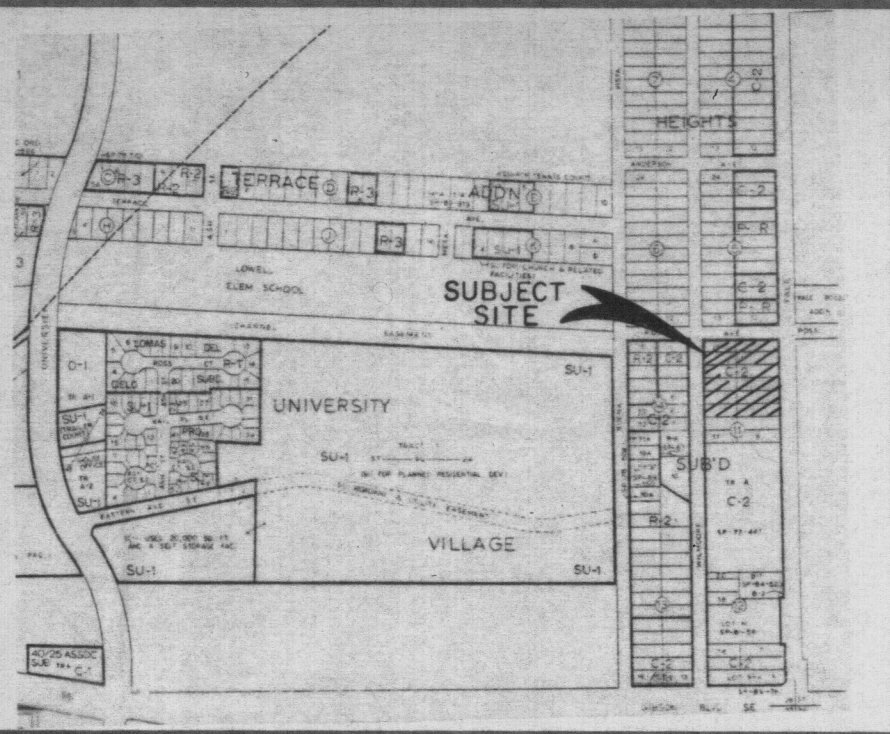

VICINITY MAP
ZONE MAP NO. 1-15

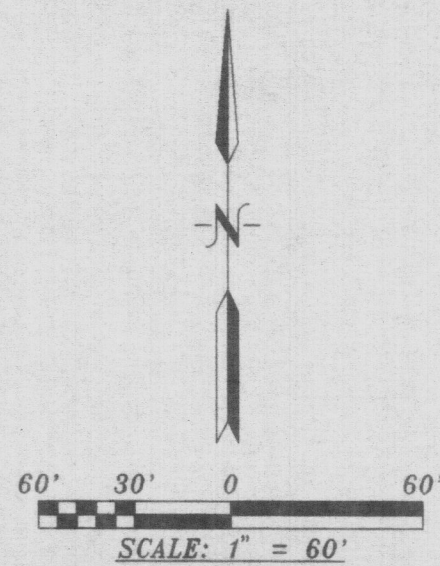

LEGAL DESCRIPTION:

LOTS NUMBERED TWENTY-ONE (21) THRU TWENTY-SIX (26) IN BLOCK ELEVEN (11) CLAYTON HEIGHTS SUBDIVISION, BERNALILLO COUNTY, NEW MEXICO AS THE SAME ARE SHOWN AND DESIGNATED ON THE PLAT THEREOF, FILED IN THE OFFICE OF THE COUNTY CLERK OF BERNALILLO COUNTY, NEW MEXICO ON OCTOBER 15, 1947 IN VOLUME C, FOLIO 73.

TOGETHER WITH

LOTS LETTERED FOUR-A (4-A) AND SIX-A (6-A) IN BLOCK ELEVEN (11), CLAYTON HEIGHTS SUBDIVISION, BERNALILLO COUNTY, NEW MEXICO AS THE SAME ARE SHOWN AND DESIGNATED ON THE PLAT, THEREOF FILED IN THE OFFICE OF THE COUNTY CLERK OF BERNALILLO COUNTY, NEW MEXICO ON MARCH 14, 1995 IN VOLUME 95C, FOLIO 88.

PLAT OF
LOT 26-A
BLOCK 11
CLAYTON HEIGHTS SUBDIVISION

WITHIN
SECTION 28, T 10 N, R 3 E, N.M.P.M
ALBUQUERQUE, BERNALILLO COUNTY, NEW MEXICO
OCTOBER, 1995

APPROVALS:


TRAFFIC ENGINEER, TRANSPORTATION GROUP	DATE
PARKS AND RECREATION DEPARTMENT	DATE
PUBLIC SERVICE COMPANY OF NEW MEXICO	DATE
U.S. WEST COMMUNICATIONS COMPANY	DATE
GAS COMPANY OF NEW MEXICO	DATE
CITY SURVEYOR, ENGINEERING DIVISION	DATE
UTILITIES DEVELOPMENT	DATE
A.M.A.F.C.A.	DATE
CITY ENGINEER	DATE
CITY PROPERTY MANAGEMENT	DATE
APPROVAL AND CONDITIONAL ACCEPTANCE AS SPECIFIED BY THE ALBUQUERQUE SUBDIVISION ORDINANCE, ARTICLE XI OF CHAPTER 7 OF THE REVISED ORDINANCES OF ALBUQUERQUE, NEW MEXICO.	
CITY PLANNER	DATE
ALBUQUERQUE/BERNALILLO COUNTY PLANNING DIVISION	

DISCLOSURE STATEMENT:

THE PURPOSE OF THIS PLAT IS TO COMBINE ALL OF LOTS 21 THRU 26, BLOCK 11, AND LOTS 4-A & 6-A INTO 1 LOT.

GENERAL NOTES:

- 1: UNLESS NOTED, NO.4 REBAR WITH CAP STAMPED P.S.#11463 WERE SET AT ALL PROPERTY CORNERS.
- 2: THIS PLAT SHOWS ALL EASEMENTS OF RECORD.
- 3: TOTAL AREA OF PROPERTY: 2.0600 ACRES.
- 4: TALOS LOG NO. 95 -
- 5: BASIS OF BEARINGS IS THE NEW MEXICO STATE PLANE COORDINATE SYSTEM, CENTRAL ZONE, NAD 1927.
- 6: DISTANCES ARE GROUND, BEARINGS ARE GRID.
- 7: DRB CASE NO. 95 -
- 8: SHOWN IN PARENTHESIS ARE RECORD.

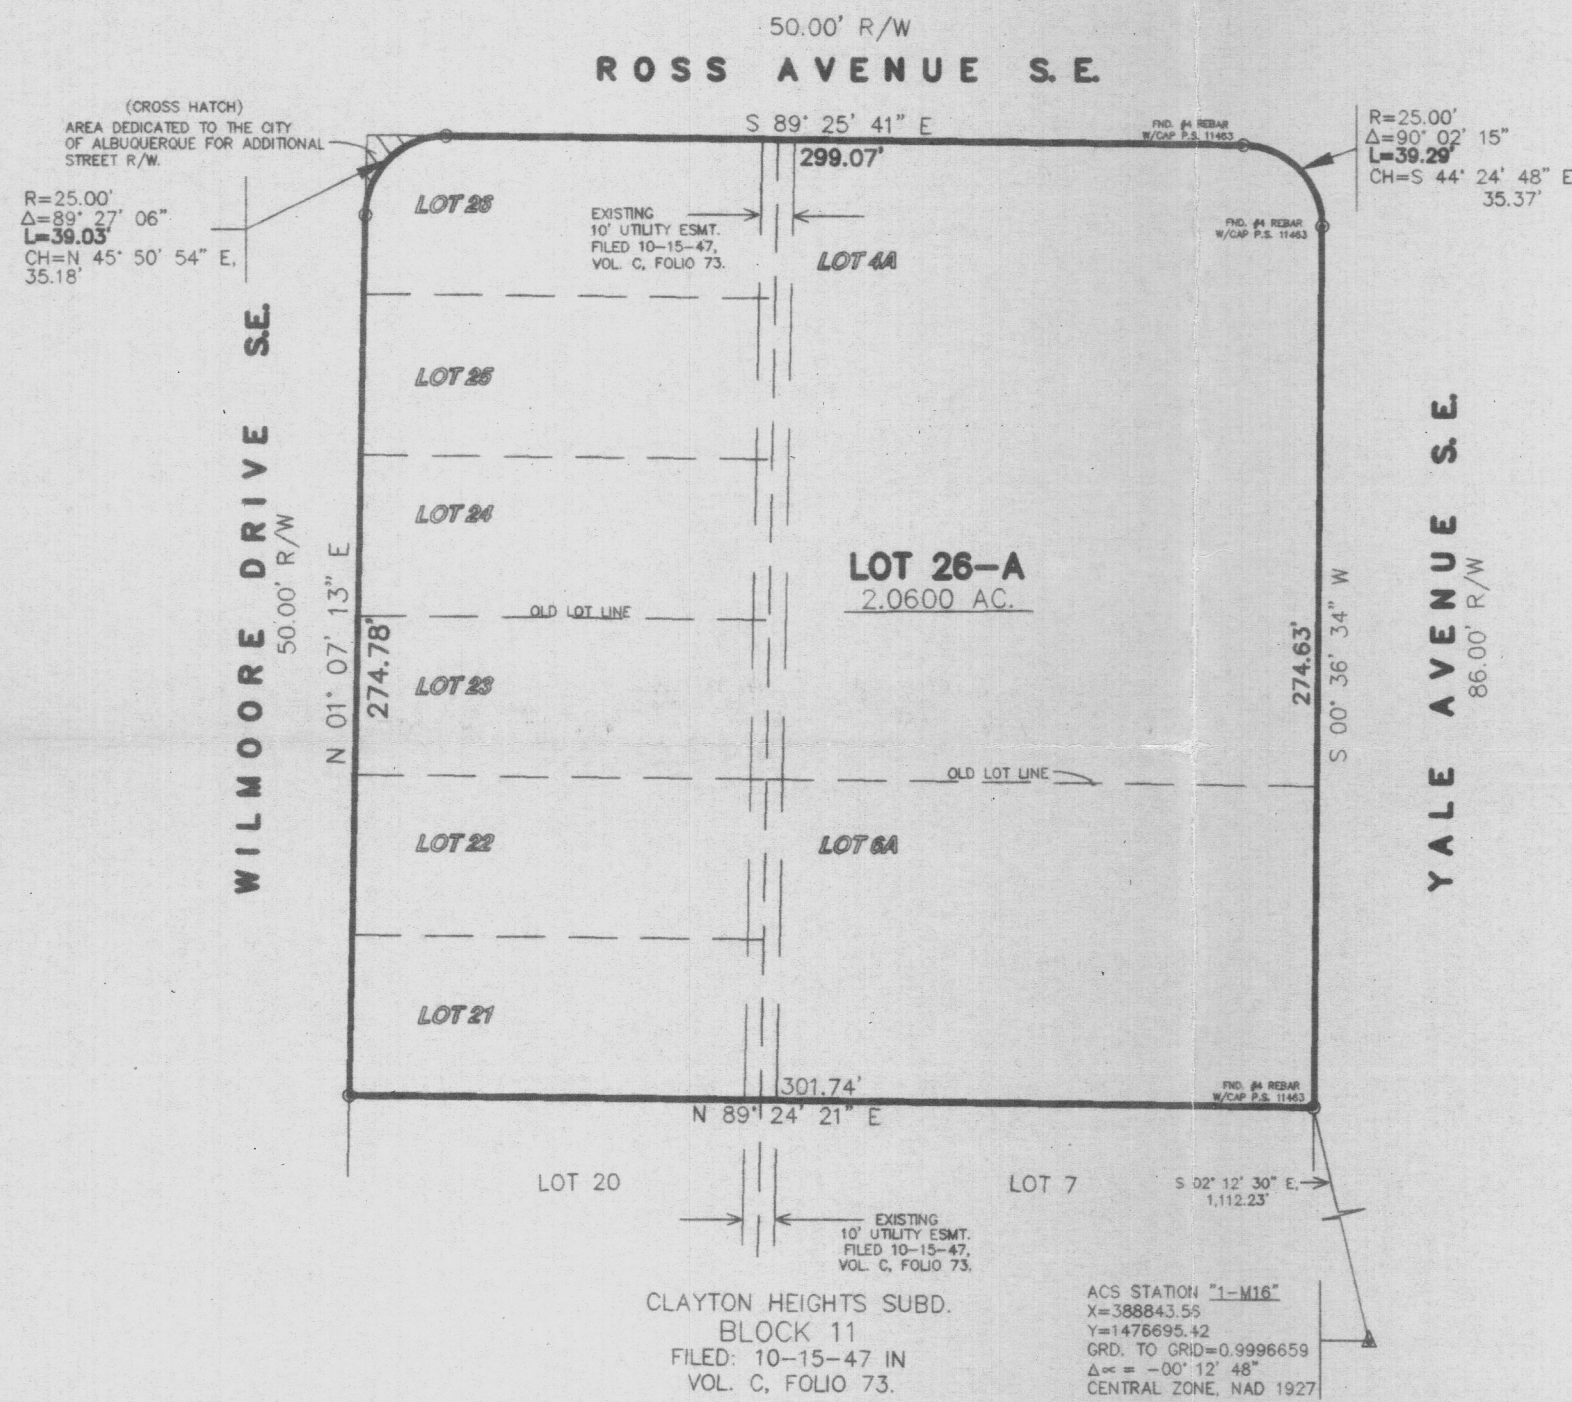

FREE CONSENT

THE SUBDIVISION HEREON DESCRIBED IS WITH THE FREE CONSENT AND IN ACCORDANCE WITH THE DESIRES OF THE UNDERSIGNED OWNERS AND PROPRIETOR THEREOF. SAID OWNER / PROPRIETOR DOES HEREBY GRANT ANY AND ALL EASEMENTS AS MAY BE CREATED BY THIS PLAT.

DATE

ACKNOWLEDGEMENT

THIS INSTRUMENT WAS ACKNOWLEDGED BEFORE ME A NOTARY PUBLIC THIS _____ DAY OF _____, 19____, BY _____

OWNER

MY COMMISSION EXPIRES: _____ BY: _____ NOTARY PUBLIC

SURVEYORS CERTIFICATE:

STATE OF NEW MEXICO)
COUNTY OF BERNALILLO) S.S.

I, ANTHONY L. HARRIS, A DULY PROFESSIONAL LAND SURVEYOR, UNDER THE LAWS OF THE STATE OF NEW MEXICO, DO HEREBY CERTIFY THAT THE PLAT WAS PREPARED UNDER MY DIRECT SUPERVISION AND MEETS THE REQUIREMENTS FOR MONUMENTATION AND SURVEY OF THE ALBUQUERQUE SUBDIVISION ORDINANCE AND IS TRUE AND CORRECT TO THE BEST OF MY KNOWLEDGE AND BELIEF.









GIVEN UNDER MY HAND AND SEAL AT ALBUQUERQUE, NEW MEXICO, THIS 16th DAY OF OCTOBER, 1995.

ANTHONY L. HARRIS, P.S. # 11463

THIS IS TO CERTIFY THAT TAXES ARE CURRENT AND PAID ON
UPC# _____
PROPERTY OWNER OF RECORD: _____
BERNALILLO CO. TREASURER'S OFFICE: _____

HARRIS SURVEYING, INC.
2412-D MONROE STREET N.E.
ALBUQUERQUE, NEW MEXICO 87110

PHONE (505) 889-8056
FAX (505) 889-8645

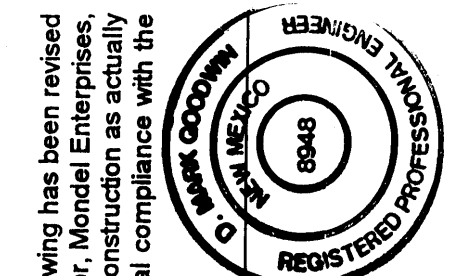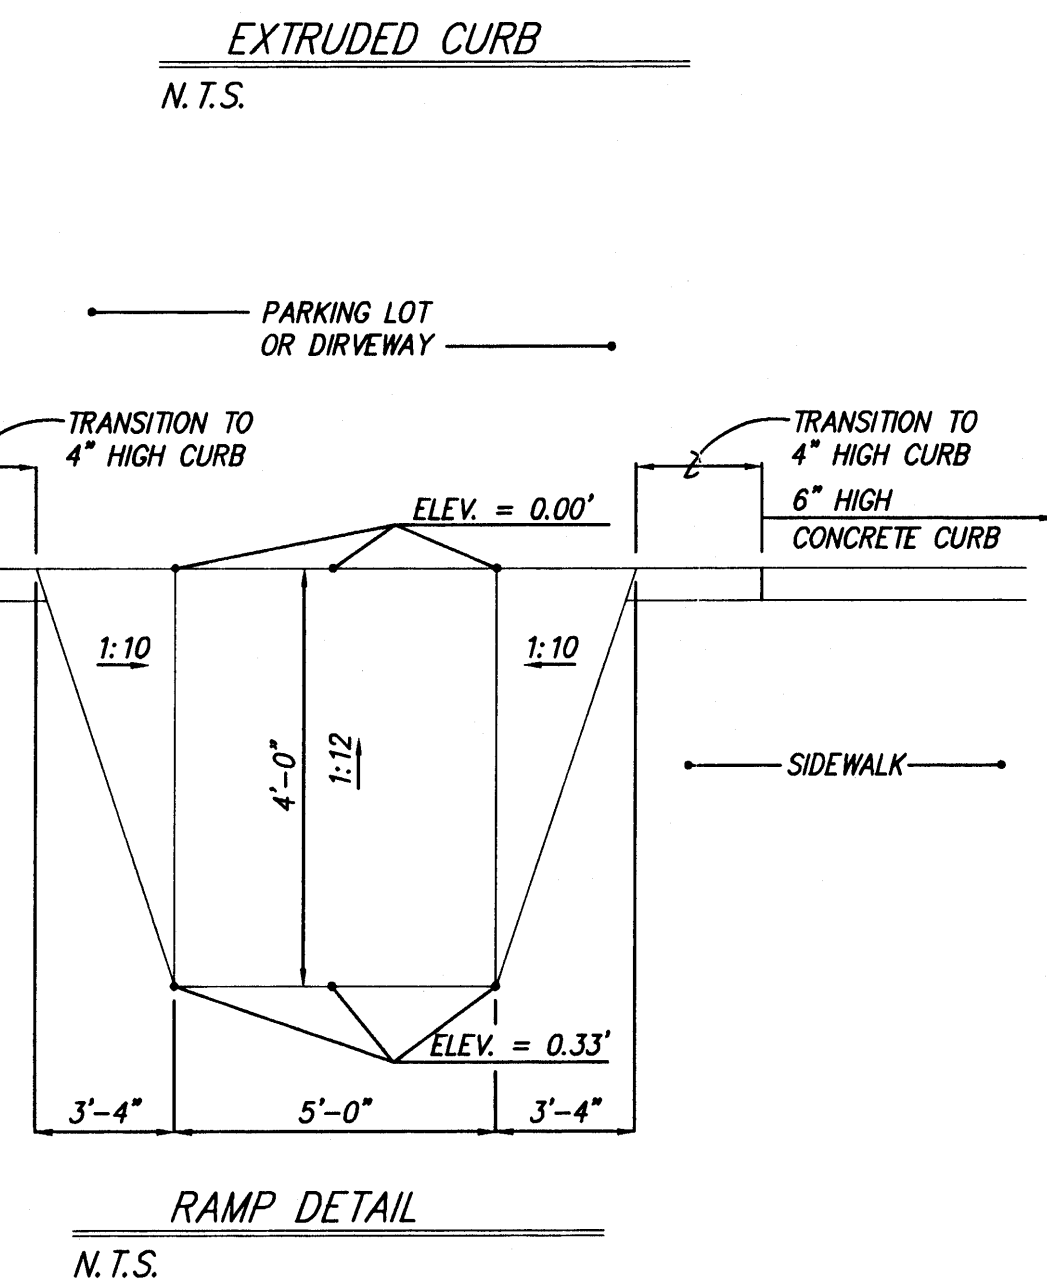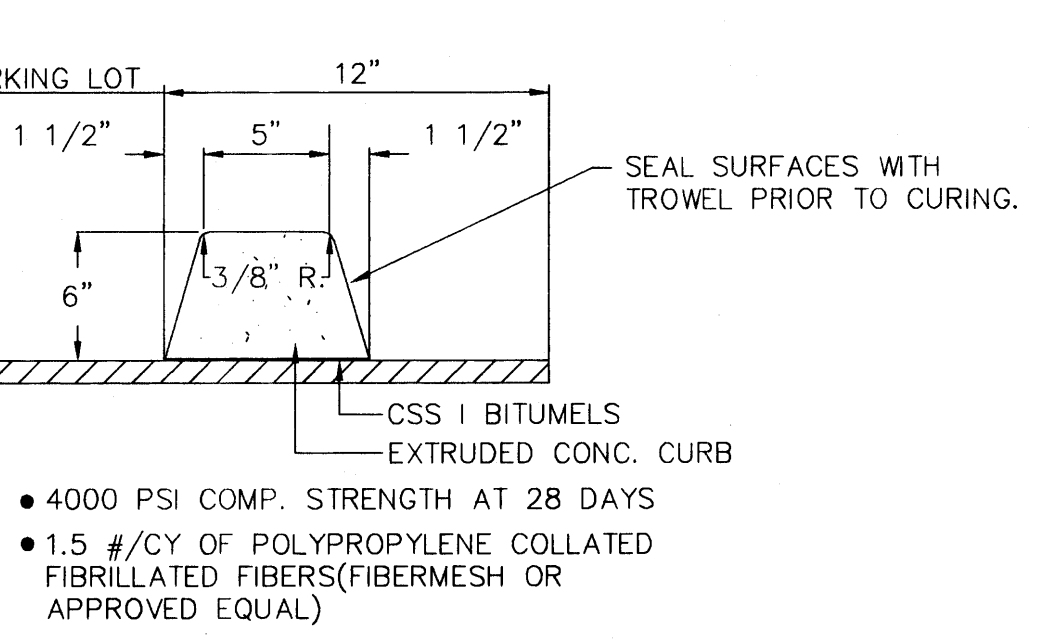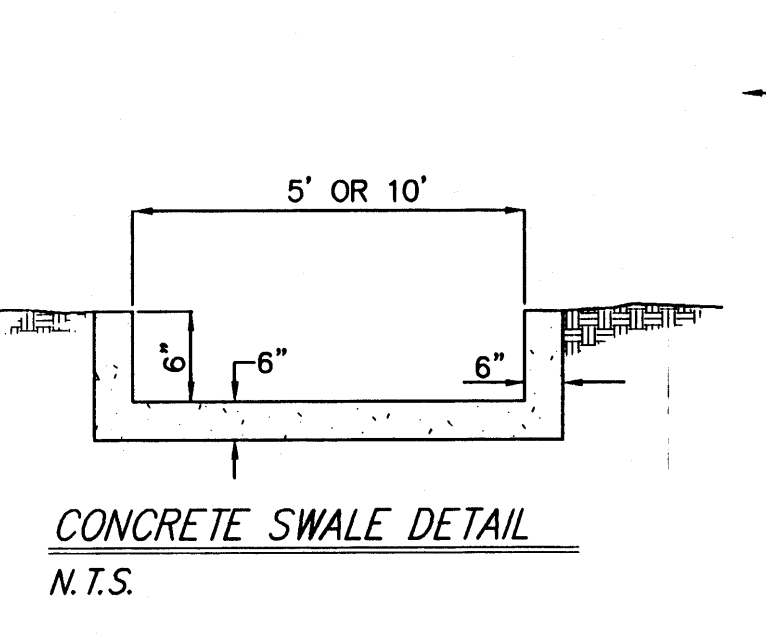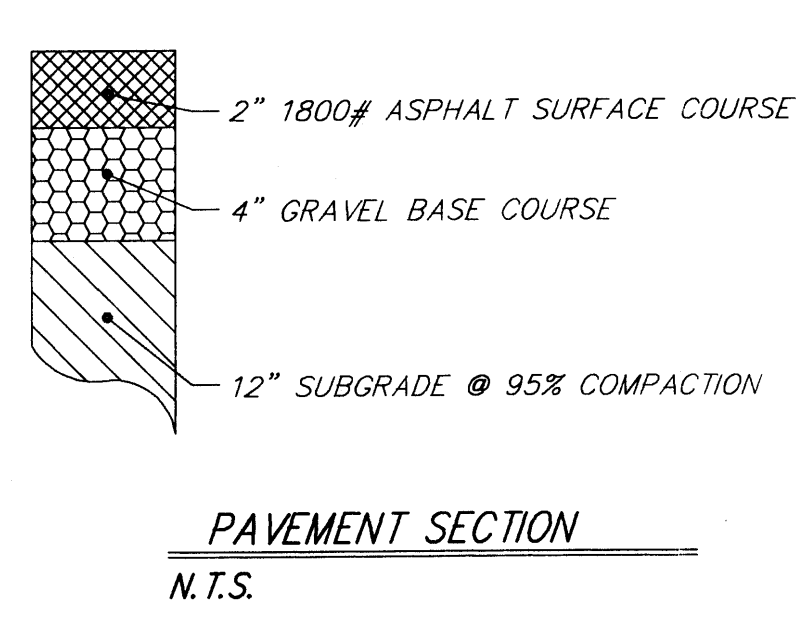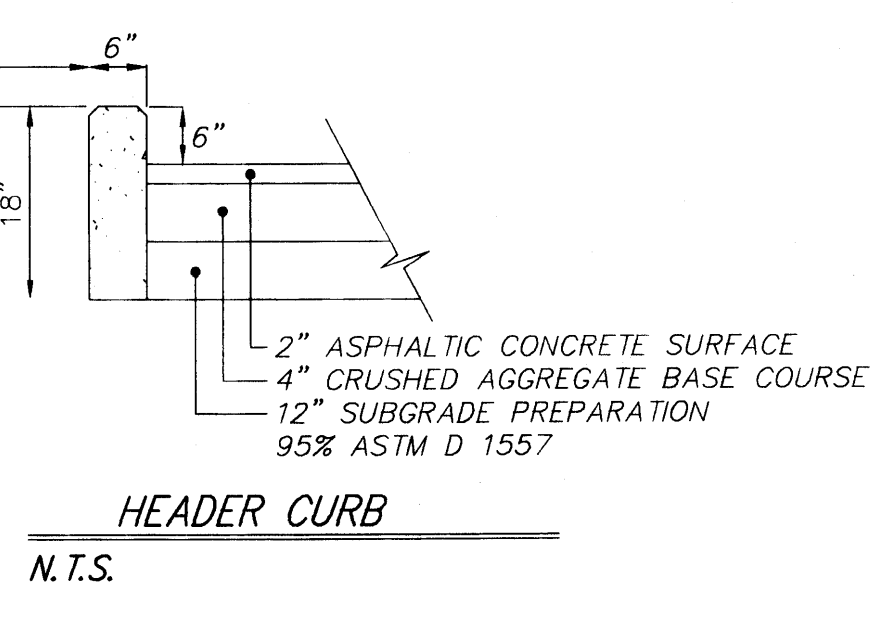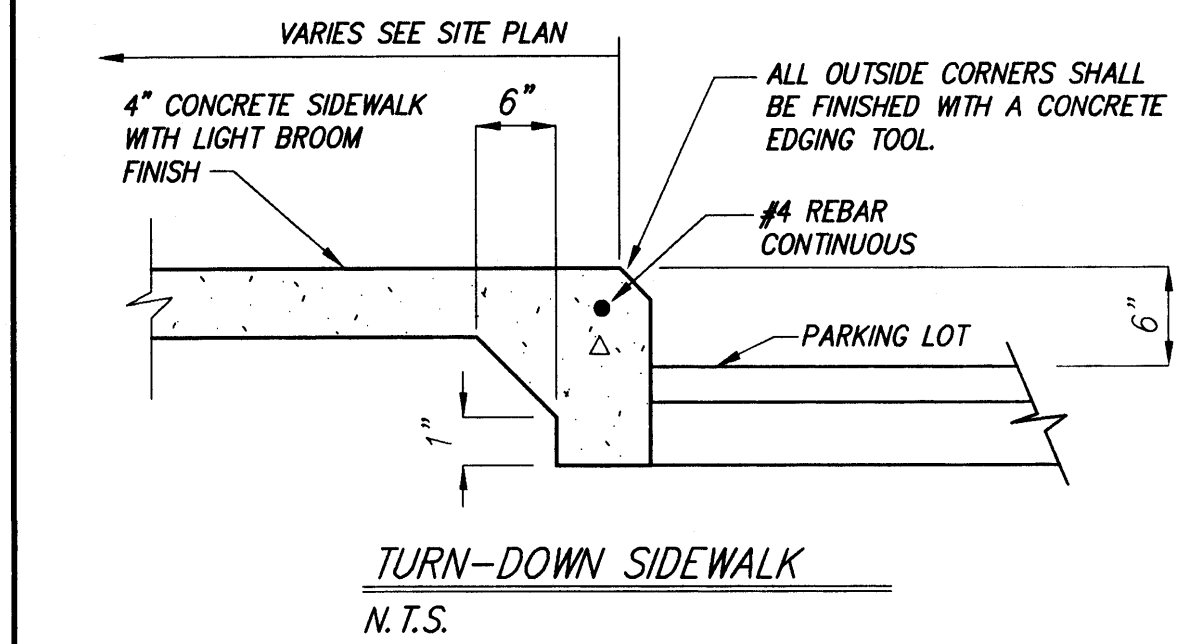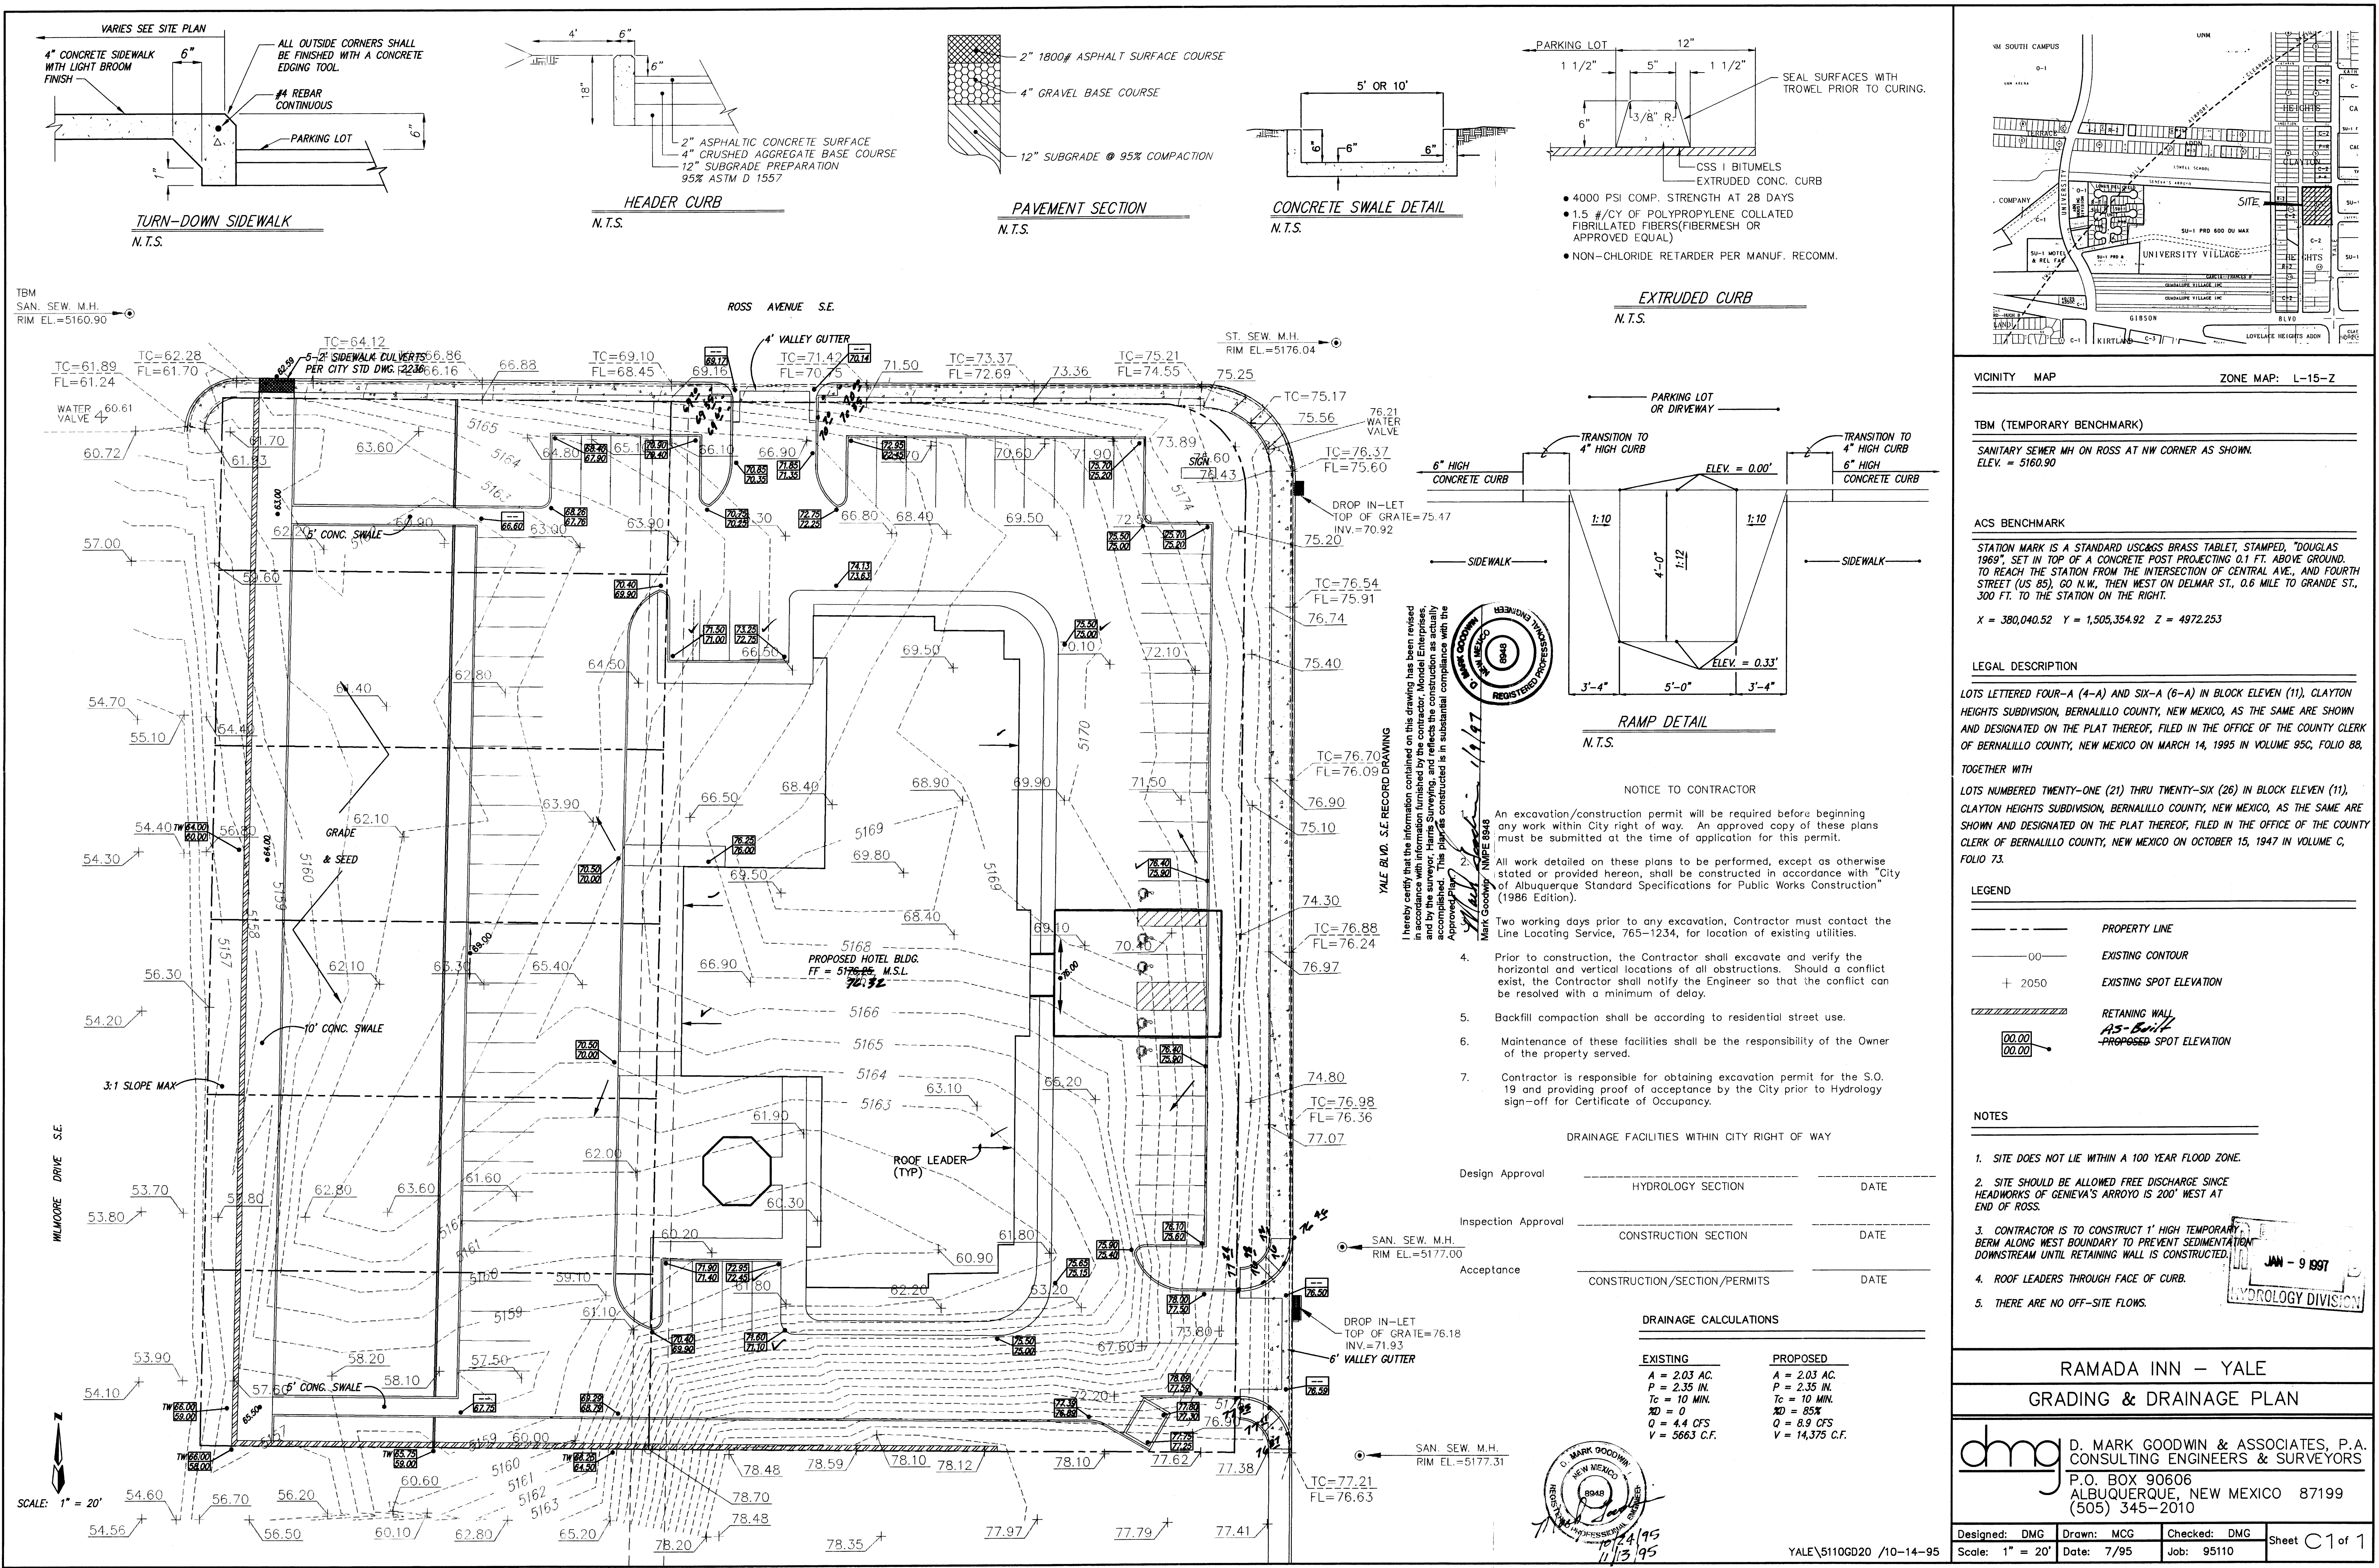

NOTICE TO CONTRACTOR

An excavation/construction permit will be required before beginning any work within City right of way. An approved copy of these plans must be submitted at the time of application for this permit.

Two working days prior to any excavation, Contractor must contact the Line Locating Service, 765-1234, for location of existing utilities.

1. Prior to construction, the Contractor shall excavate and verify the horizontal and vertical locations of all obstructions. Should a conflict exist, the Contractor shall notify the Engineer so that the conflict can be resolved with a minimum of delay.

2. Backfill compaction shall be according to residential street use.

3. Maintenance of these facilities shall be the responsibility of the Owner of the property served.


4. Contractor is responsible for obtaining excavation permit for the S.O. 19 and providing proof of acceptance by the City prior to Hydrology sign-off for Certificate of Occupancy.

Drainage Facilities within City Right of Way

Design Approval	HYDROLOGY SECTION	DATE
Inspection Approval	CONSTRUCTION SECTION	DATE
Acceptance	CONSTRUCTION/SECTION/PERMITS	DATE

Drainage Calculations

EXISTING	PROPOSED
A = 2.03 AC.	A = 2.03 AC.
P = 2.35 IN.	P = 2.35 IN.
Tc = 10 MIN.	Tc = 10 MIN.
Q = 4.4 CFS	Q = 8.9 CFS
V = 5663 C.F.	V = 14,375 C.F.

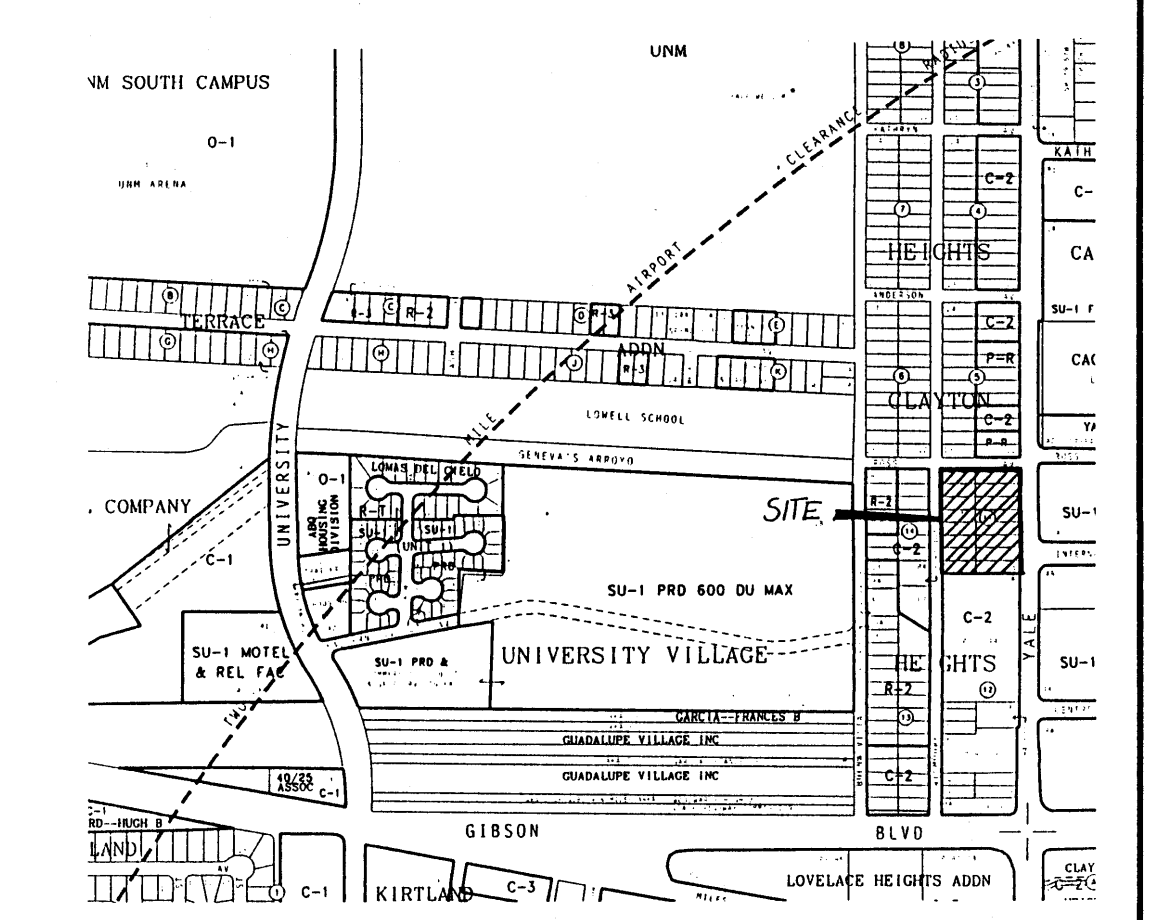

VICINITY MAP

ZONE MAP: L-15-Z

TBM (TEMPORARY BENCHMARK)

SANITARY SEWER MH ON ROSS AT NW CORNER AS SHOWN. ELEV. = 5160.90

ACS BENCHMARK

STATION MARK IS A STANDARD U.S. & G.S. BRASS TABLET, STAMPED, "DOUGLAS 1969". SET IN TOP OF A CONCRETE POST PROJECTING 0.1 FT. ABOVE GROUND. TO REACH THE STATION FROM THE INTERSECTION OF CENTRAL AVE., AND FOURTH STREET (US 85), GO N.W., THEN WEST ON DELMAR ST., 0.6 MILE TO GRANDE ST., 300 FT. TO THE STATION ON THE RIGHT.

X = 380,040.52 Y = 1,505,354.92 Z = 4972.253

LEGAL DESCRIPTION

LOTS LETTERED FOUR-A (4-A) AND SIX-A (6-A) IN BLOCK ELEVEN (11), CLAYTON HEIGHTS SUBDIVISION, BERNALILLO COUNTY, NEW MEXICO, AS THE SAME ARE SHOWN AND DESIGNATED ON THE PLAT THEREOF, FILED IN THE OFFICE OF THE COUNTY CLERK OF BERNALILLO COUNTY, NEW MEXICO ON MARCH 14, 1995 IN VOLUME 95C, FOLIO 88, TOGETHER WITH

LOTS NUMBERED TWENTY-ONE (21) THRU TWENTY-SIX (26) IN BLOCK ELEVEN (11), CLAYTON HEIGHTS SUBDIVISION, BERNALILLO COUNTY, NEW MEXICO, AS THE SAME ARE SHOWN AND DESIGNATED ON THE PLAT THEREOF, FILED IN THE OFFICE OF THE COUNTY CLERK OF BERNALILLO COUNTY, NEW MEXICO ON OCTOBER 15, 1947 IN VOLUME C, FOLIO 73.

LEGEND

---	PROPERTY LINE
00	EXISTING CONTOUR
+ 2050	EXISTING SPOT ELEVATION
00.00	RETAINING WALL
00.00	AS-BUILT
00.00	PROPOSED SPOT ELEVATION

- NOTES
- SITE DOES NOT LIE WITHIN A 100 YEAR FLOOD ZONE.
 - SITE SHOULD BE ALLOWED FREE DISCHARGE SINCE HEADWORKS OF GENIEVA'S ARROYO IS 200' WEST AT END OF ROSS.
 - CONTRACTOR IS TO CONSTRUCT 1' HIGH TEMPORARY BERM ALONG WEST BOUNDARY TO PREVENT SEDIMENTATION DOWNSTREAM UNTIL RETAINING WALL IS CONSTRUCTED.
 - ROOF LEADERS THROUGH FACE OF CURB.
 - THERE ARE NO OFF-SITE FLOWS.

RAMADA INN - YALE

GRADING & DRAINAGE PLAN

dmg D. MARK GOODWIN & ASSOCIATES, P.A.
CONSULTING ENGINEERS & SURVEYORS
P.O. BOX 90606
ALBUQUERQUE, NEW MEXICO 87199
(505) 345-2010

Designed: DMG Drawn: MCG Checked: DMG Sheet C of 1
Scale: 1" = 20' Date: 7/95 Job: 95110