




THE HARTMAN • MAJEWSKI
DESIGN GROUP
Architects • Engineers • Interior Design
Planners • Urban Designers • LEED®

120 Vassar Dr. SE Suite 100
Albuquerque New Mexico 87106
T 505 242 6880 • F 505 242 6881

CONSULTANT

STAMP

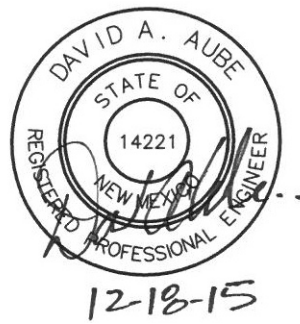

100% CONSTRUCTION
DOCUMENTS


PROJECT NAME
CASA FELIZ

441 ESPANOLA STREET SE,
ALBUQUERQUE, NEW MEXICO 87108

GREATER ALBUQUERQUE
HOUSING PARTNERSHIP

DRAINAGE PLAN GENERAL NOTES

- SEE SHEET CG001 FOR COMPLETE LIST OF GENERAL NOTES AND SYMBOL/LINETYPE LEGEND THAT APPLY TO ALL SHEETS
- SEE SHEET CD-202 FOR 3" PVC DRAINAGE PIPES THROUGH SIDEWALKS AND UNDER SIDEWALKS THROUGH CITY CURB FACE.

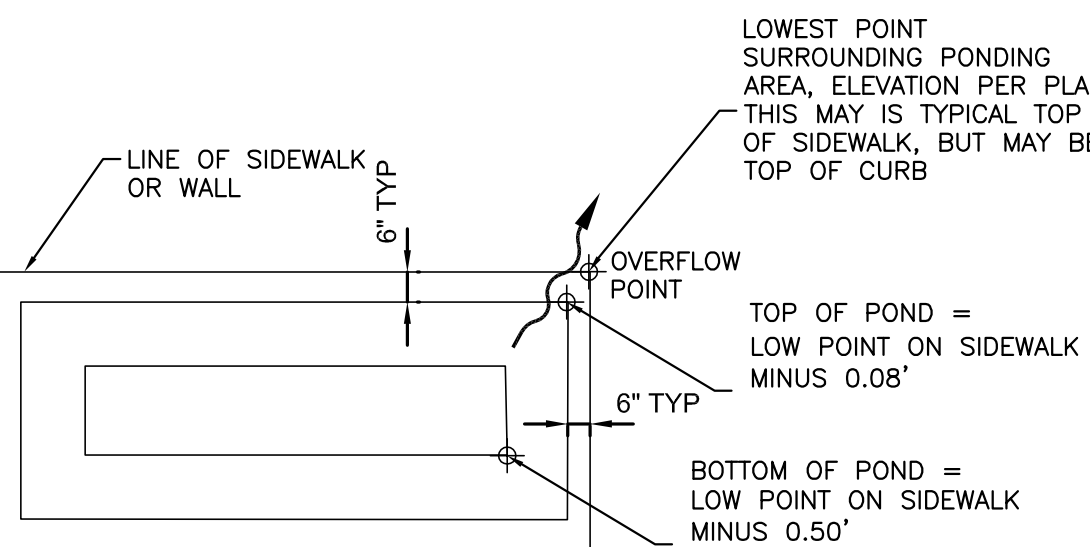


TYPICAL POND DETAIL

NOT TO SCALE

BUILDING F & G			
POND	LOWEST POINT ON CURB OR TSW	TOP ELEV	BOTTOM ELEV
A	5346.54	5346.46	5346.04
B	5346.37	5346.29	5345.87
C	5344.64	5344.56	5344.14
D	5343.93	5343.85	5343.43
E	5346.85	5346.77	5346.35
F	5346.52	5346.44	5346.02
G	5345.70	5345.62	5345.20
H	5345.21	5345.13	5344.71
I	5343.87	5343.79	5343.37
J	5343.42	5343.34	5342.92
K	5343.00	5342.92	5342.50
L	5342.47	5342.39	5341.97
M	5342.16	5342.08	5341.66
N	5341.84	5341.76	5341.34

PRO F & G


$Q_{100} = 3.74 \text{ CU-FT/SEC}$

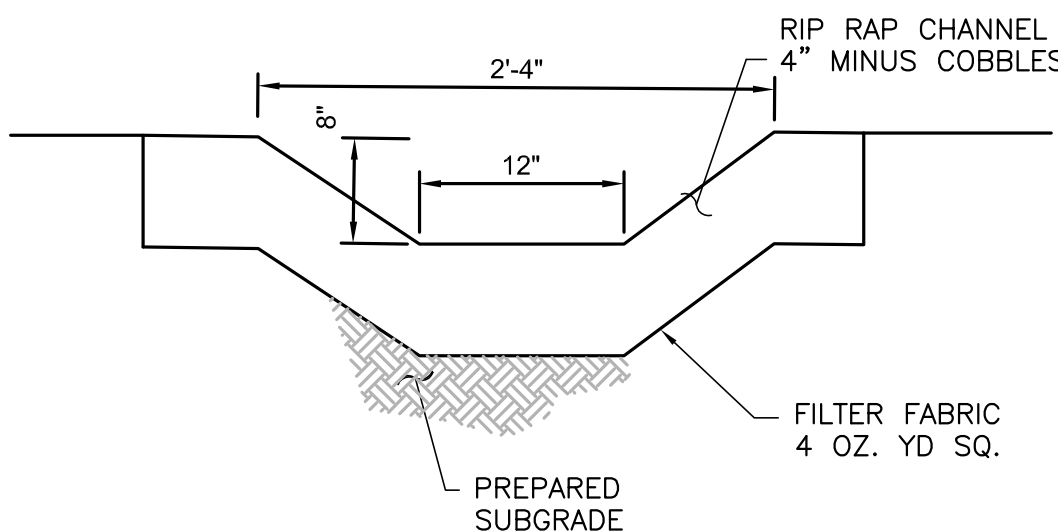

RIP-RAP CHANNEL SECTION B-B

NOT TO SCALE

KEY PLAN

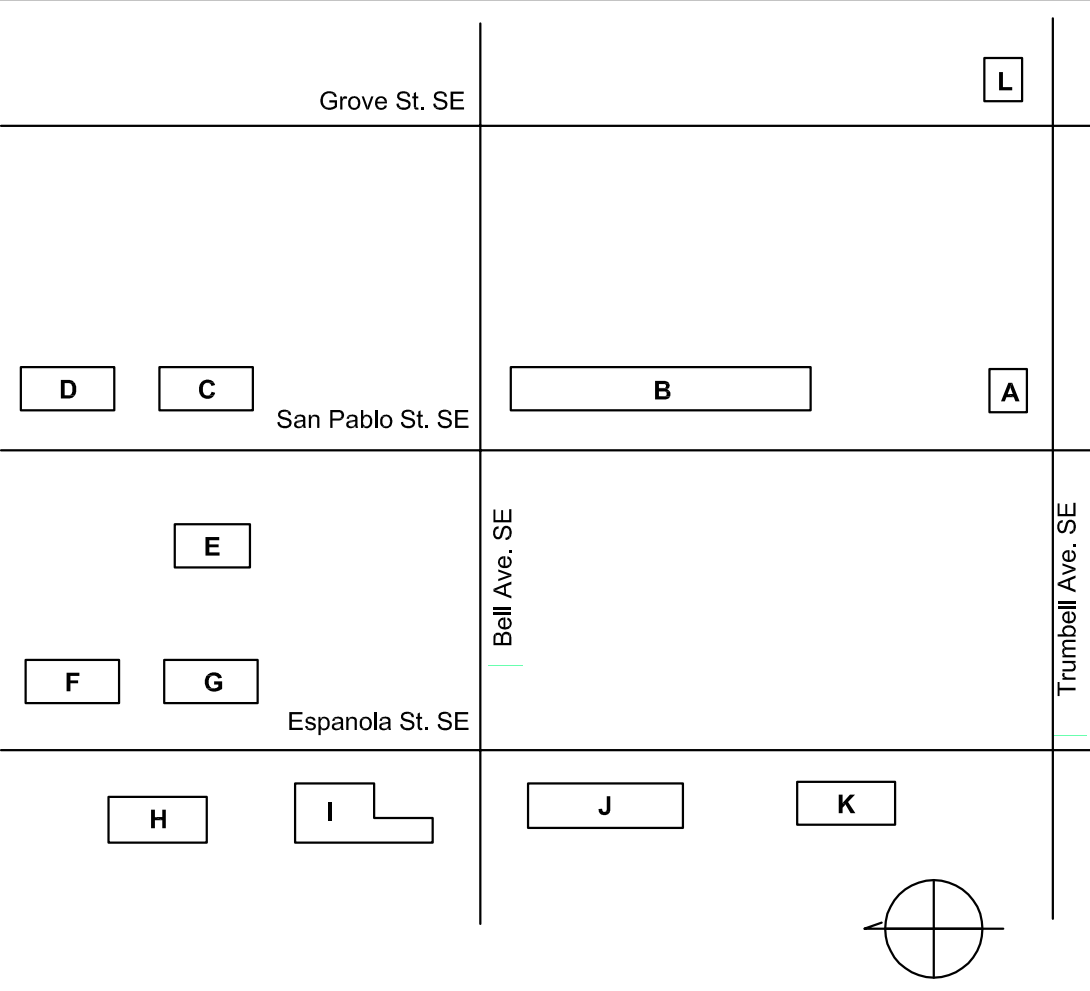

REVISIONS

NO.	DATE	DESCRIPTION


Copyright: Design Group

Drawn by: DAA
Checked by: DAA
Date: OCTOBER 19, 2015
Project number: 2491

SHEET TITLE
**ENLARGED
SITE DRAINAGE PLAN**
BUILDINGS F AND G

SHEET NUMBER

CD-207

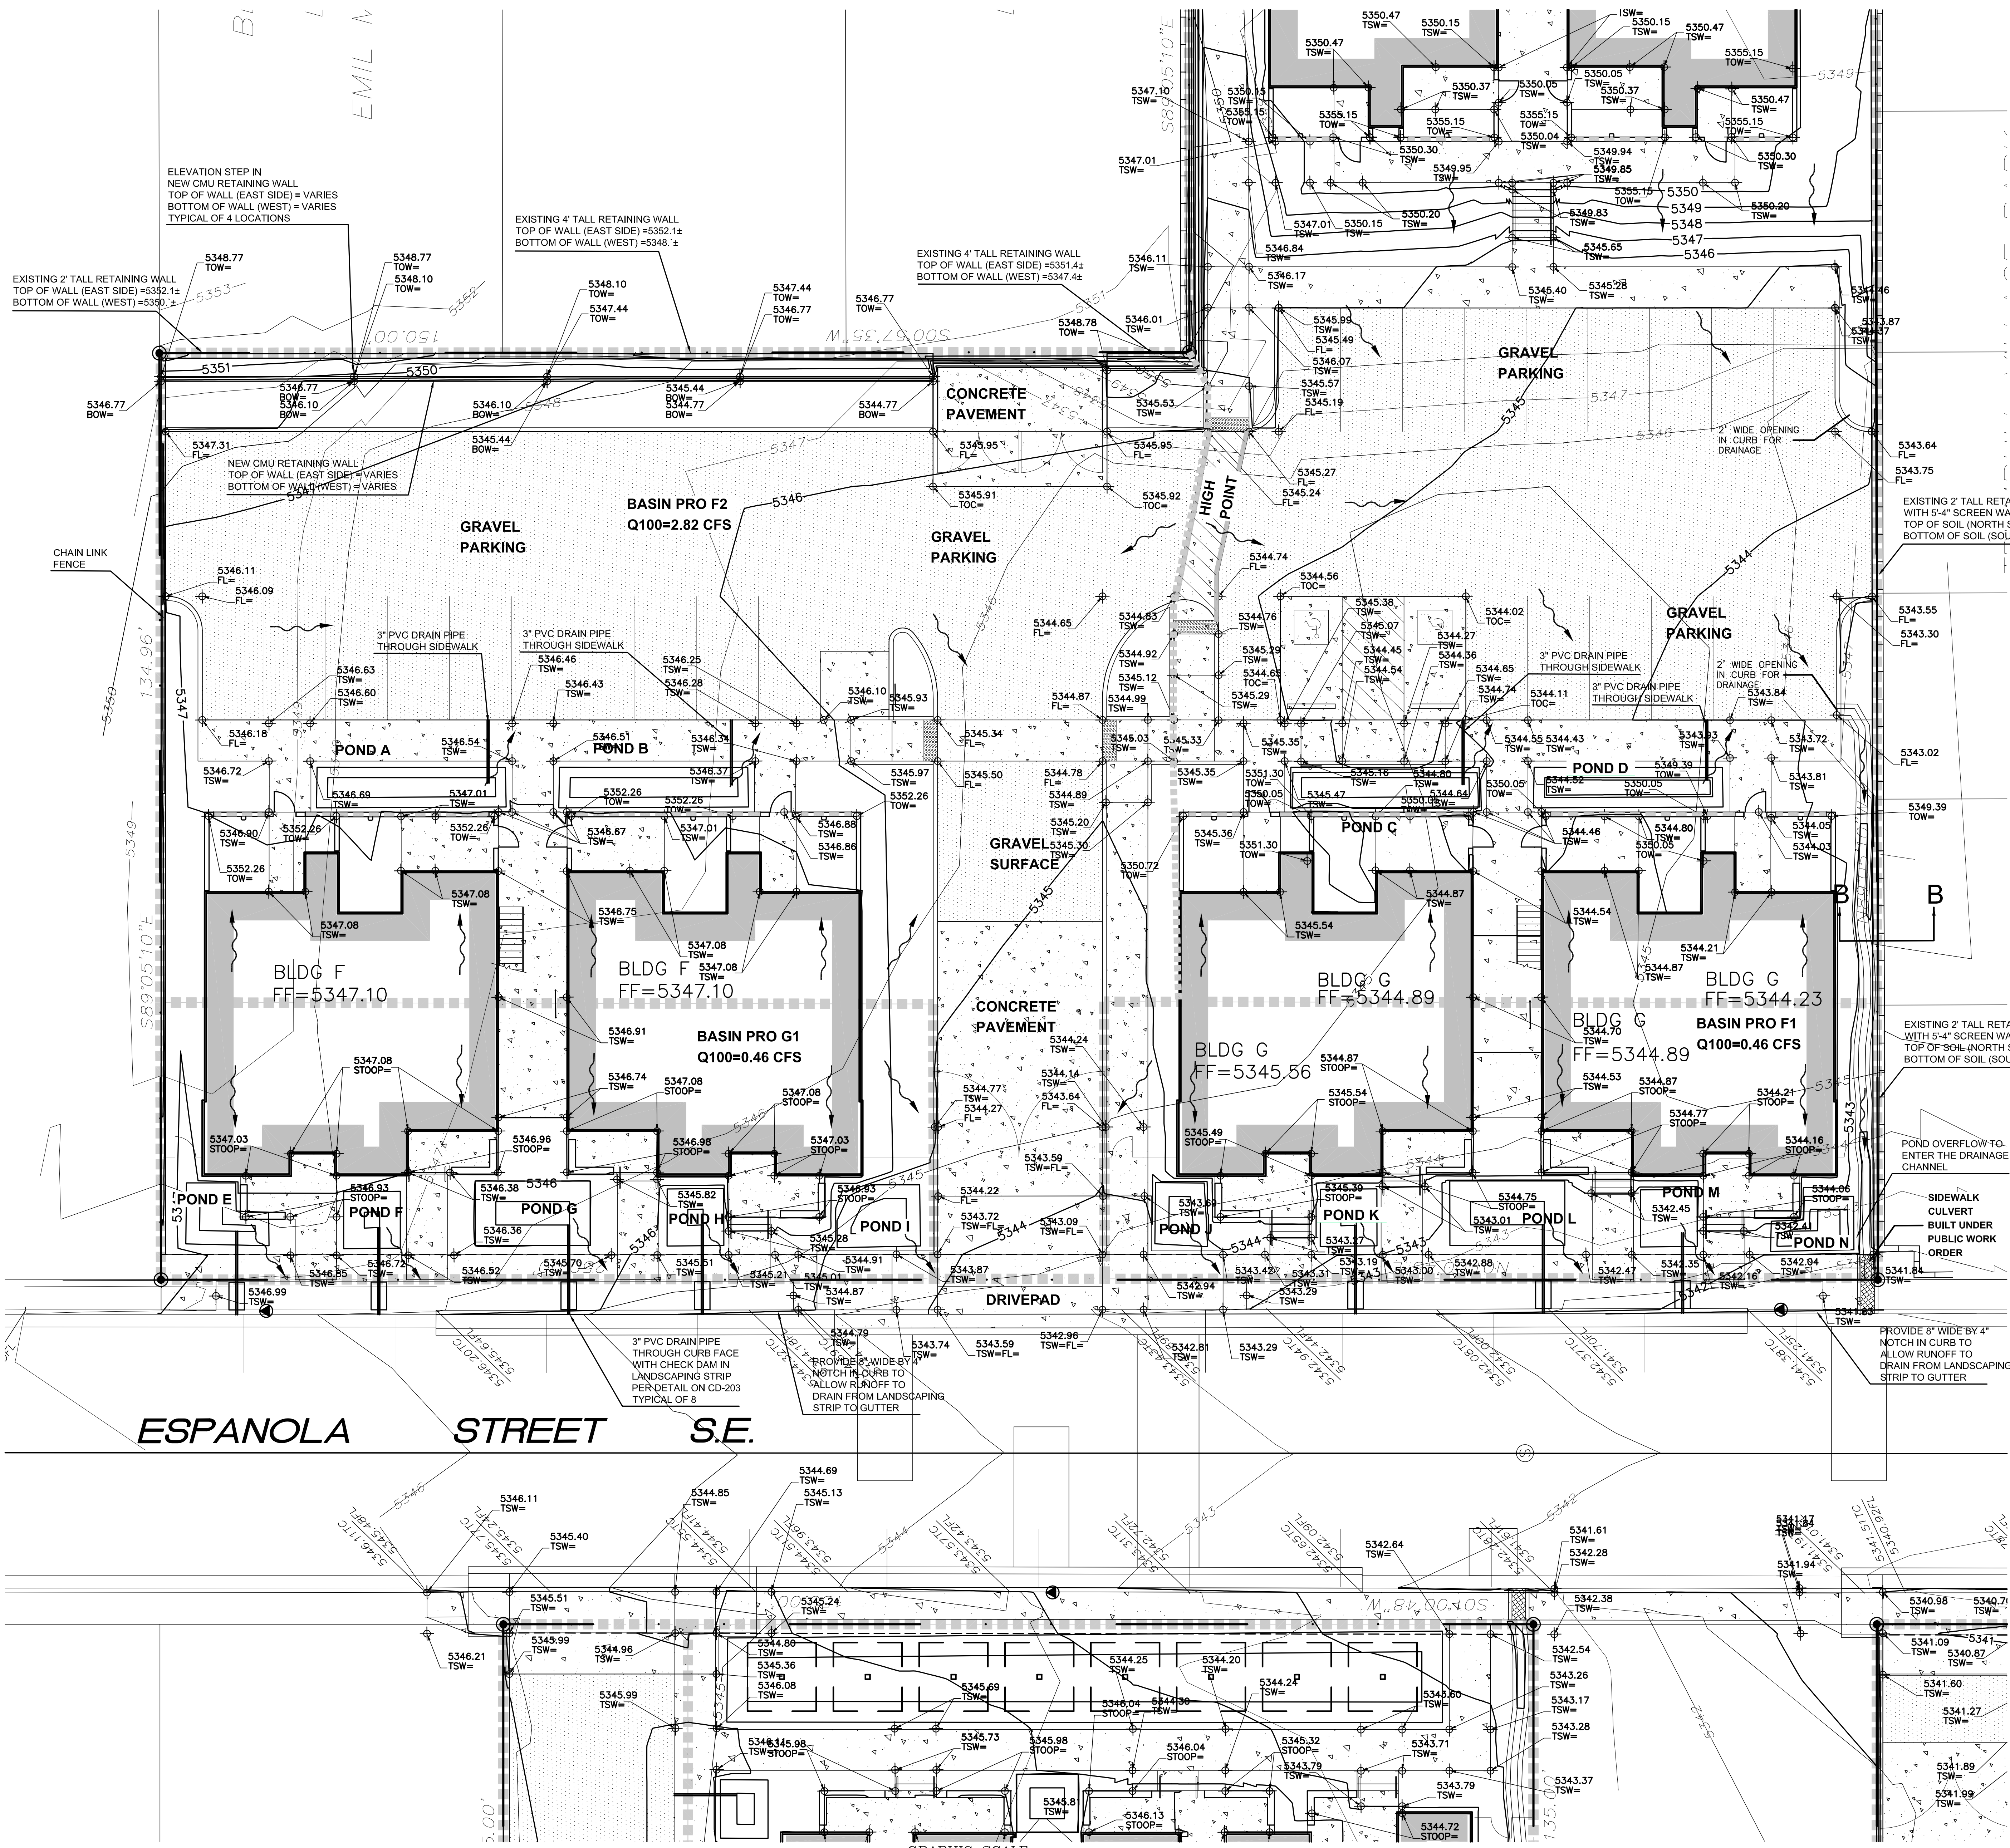

A1 ENLARGED SITE DRAINAGE PLAN - BUILDINGS F AND G

1" = 10'-0"

(IN FEET)

1 inch = 10 ft.