


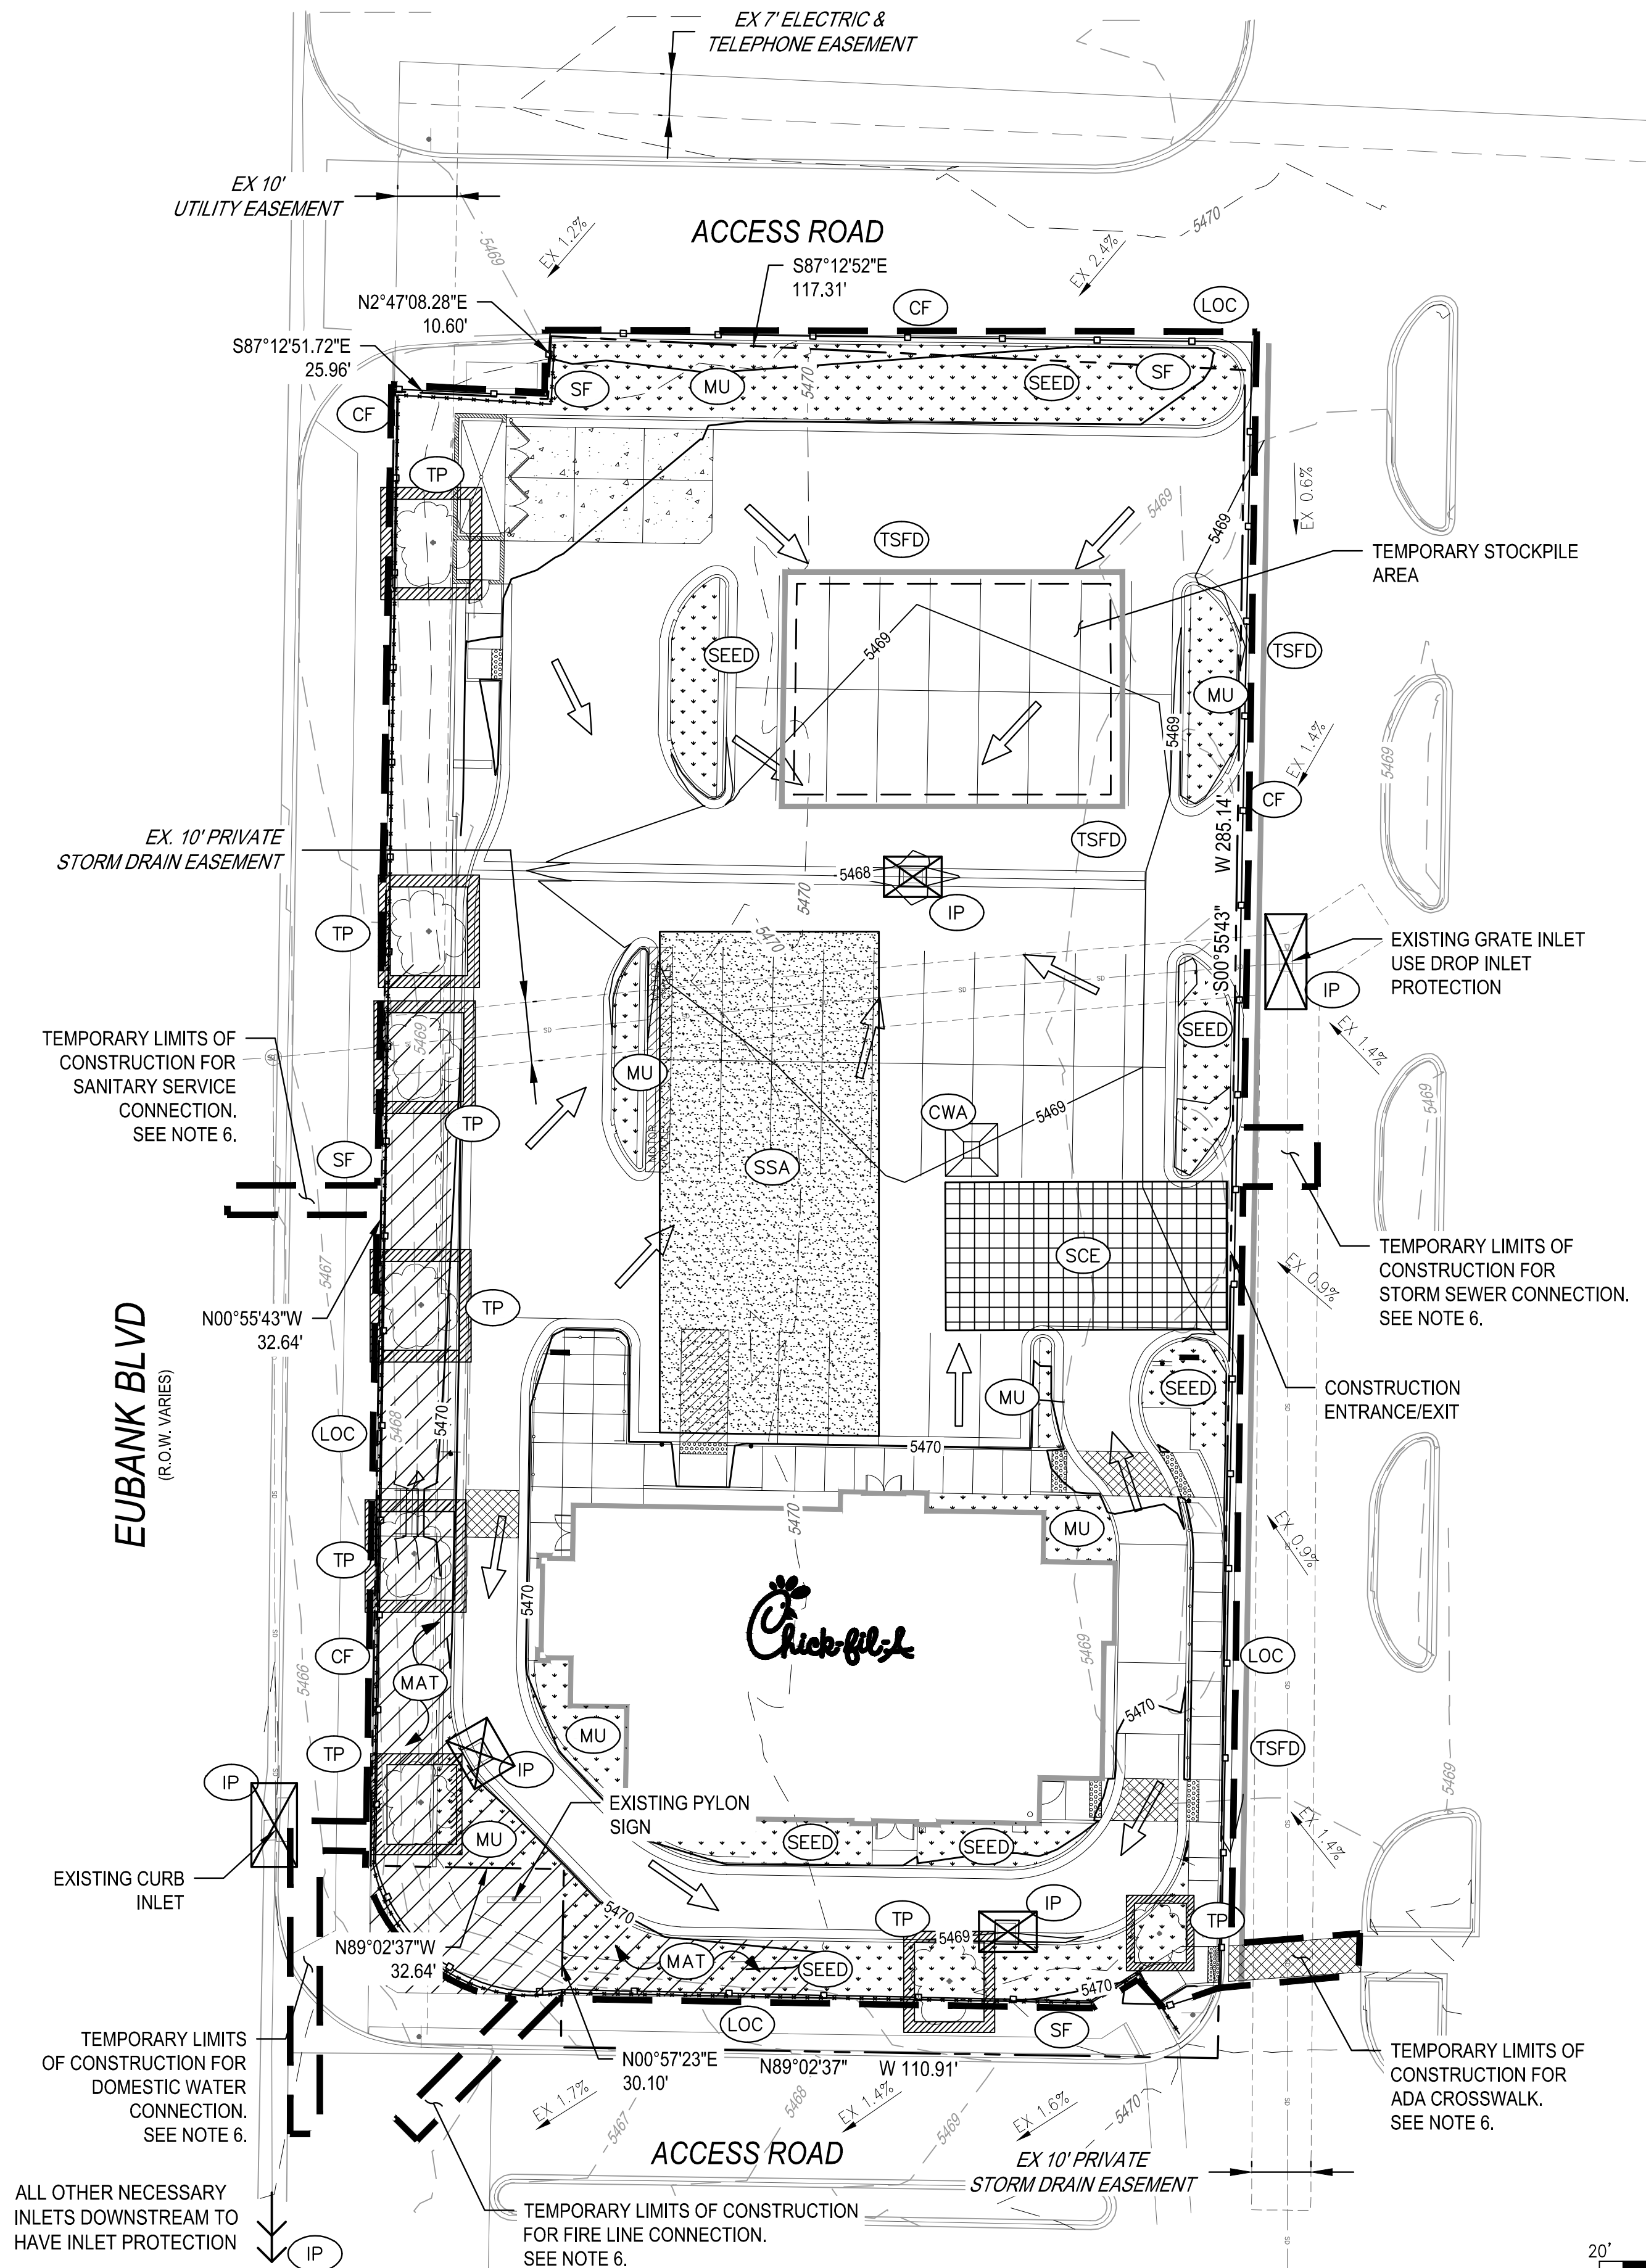

BMP LEGEND:


	CF	6' CHAIN LINK TEMP CONSTRUCTION FENCE
	SF	SILT FENCE
	IP	INLET PROTECTION
	TP	TREE PROTECTION
	CWA	CONCRETE WASHOUT AREA
	LOC	LIMITS OF CONSTRUCTION
	SEED	SEEDING - TEMPORARY
	MU	MULCHING
	SSA	STABILIZED STAGING AREA
	TSFD	10" TRIANGULAR SEDIMENT FILTER DIKE
	SCE	STABILIZED CONSTRUCTION ENTRANCE/EXIT
	MAT	EROSION CONTROL MAT
		FLOW ARROW (PROPOSED)

LEGEND:

	PROPERTY LINE
	PROPOSED MAJOR CONTOUR
	PROPOSED MINOR CONTOUR
	EXISTING MAJOR CONTOUR
	EXISTING MINOR CONTOUR
	EXISTING LIGHT POLE
	EXISTING TRAFFIC SIGN
	EXISTING TREES
	EXISTING STORM MANHOLE
	EXISTING STORM LINE
	PROPOSED TRAFFIC SIGN
	PROPOSED INLET

NOTES:

1. AREAS REQUIRING SWPPP STABILIZATION SHALL BE OF APPROPRIATE MATERIALS.
2. ANY SLOPES OR GRASSED AREAS SHALL BE SOD AND NOT HYDRO-SEED.
3. INLET PROTECTION SHALL BE USED ON INLETS DOWNSTREAM FROM THE CHICK-FIL-A SITE.
4. REFER TO EROSION CONTROL STANDARD DETAILS (C-5.4 - C-5.5) FOR FURTHER INFORMATION FOR PROPOSED BMPs.
5. PHASE ASPHALT REMOVAL TO REDUCE EXPOSED SOIL & ELIMINATE SEDIMENT RUNOFF.
6. CONTRACTOR TO UTILIZE TEMPORARY BMPs AS NEEDED. CONTRACTOR TO LIMIT THE AMOUNT OF DISTURBANCE TO TRAFFIC FLOW IN THE ADJACENT AISLE AND PERFORM WORK DURING HOURS 11 PM AND 5 AM TO ENSURE NO DISTURBANCE TO HOME DEPOT OPERATION & CUSTOMER TRAFFIC. UTILIZE TEMPORARY SIGNAGE AS NEEDED.
7. ANY SEDIMENT, DEBRIS, OR TRASH TRACKED OUT OF CONSTRUCTION AREA TO BE SWEEPED UP ON A DAILY BASIS.

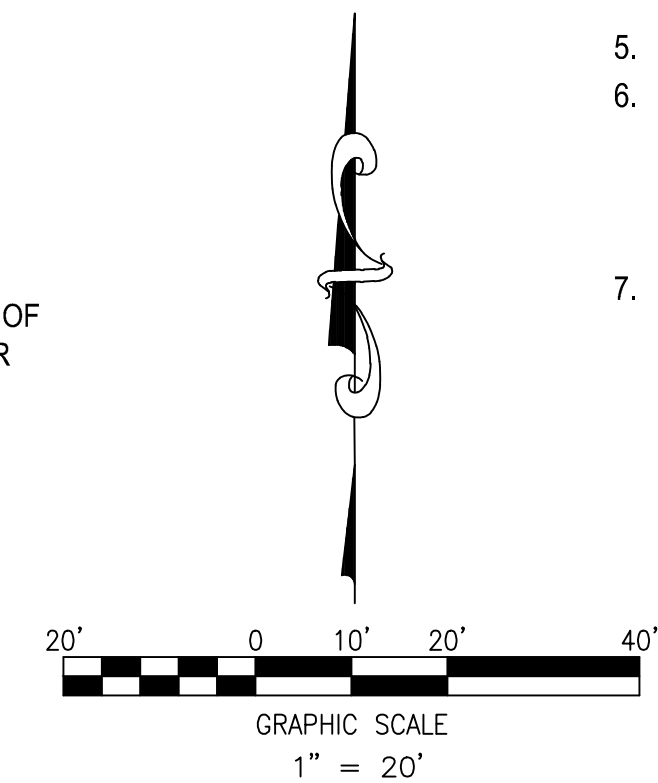

New Mexico One Call, Inc.
Professional Resources for Damage Prevention

CALL NMOC
TWO WORKING DAYS
BEFORE YOU DIG
NM811
1-888-NM-GAS-CO
NMONECALL.ORG

5200 Buffington Rd.
Atlanta, Georgia
30349-2998

Revisions:

Mark	Date	By
1	12/29/14	EF
AGENCY REV.		

Mark Date By

2	03/20/15	EF
---	----------	----

Mark Date By

--	--	--

Seal

MERRICK & COMPANY
5970 GREENWOOD PLAZA BLVD
GREENWOOD VILLAGE, CO 80111
303-751-0741

STORE
CHICK-FIL-A
FSU #03235
CENTRAL & EUBANK

100-200 EUBANK
BOULEVARD SE
ALBUQUERQUE, NM
87123

SHEET TITLE

**EROSION
CONTROL PLAN**

DWG EDITION ---

Job No. : 65118257
Store : 03235
Date : 11/10/14
Drawn By : EF
Checked By: TDK

Sheet

C-3.3