



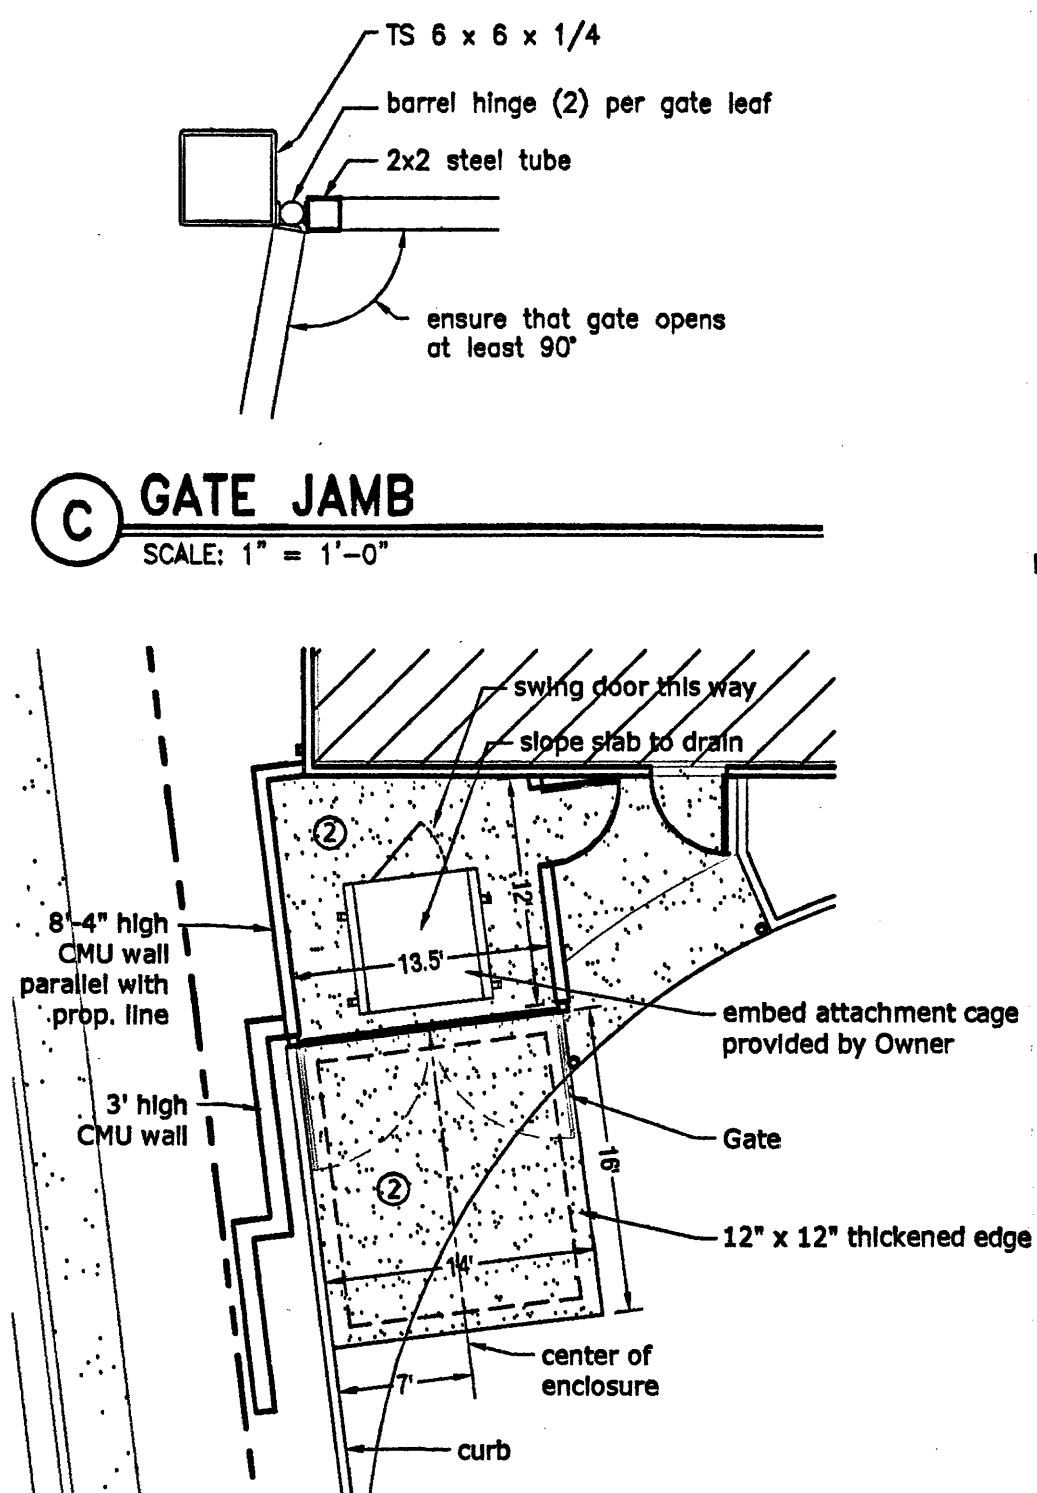


C GATE JAMB
SCALE: 1" = 1'-0"

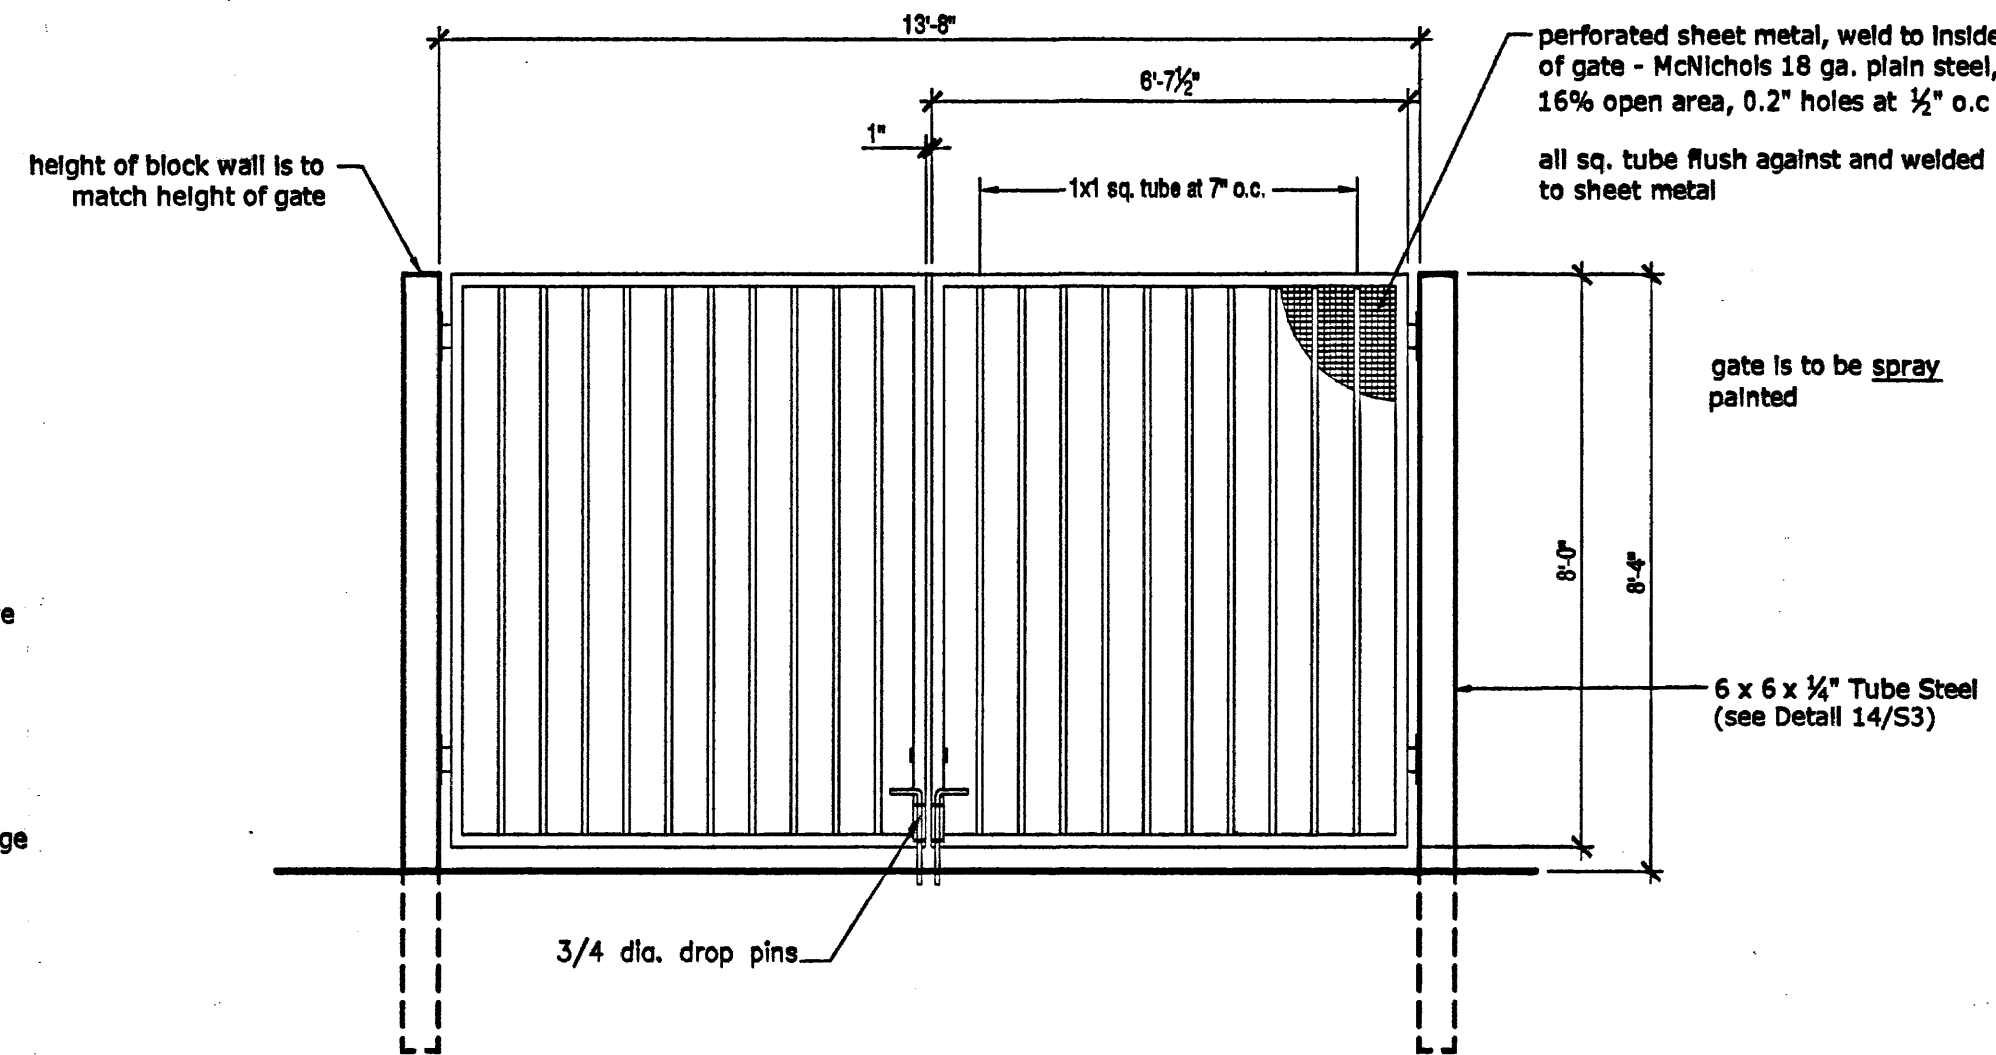


B GATE ELEVATION - Trash Compactor
SCALE: 3/8" = 1'-0"

A TRASH ENCLOSURE
SCALE: 1" = 10'

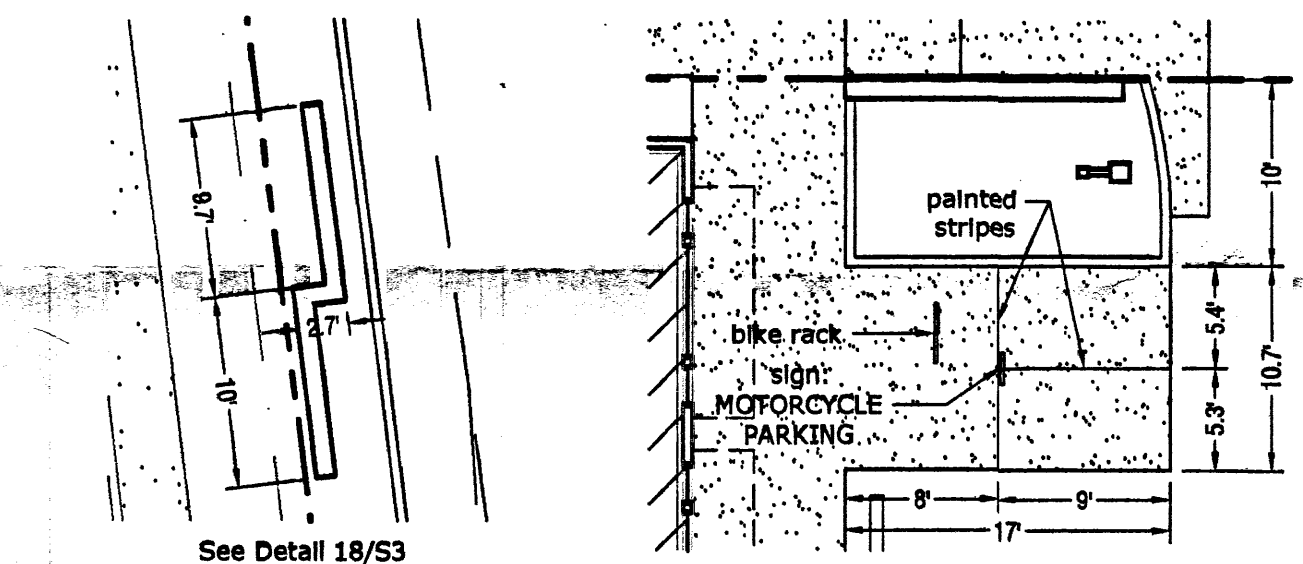


D LOW WALL DIMS.
SCALE: 1" = 10'

E BIKE PARKING
SCALE: 1" = 10'

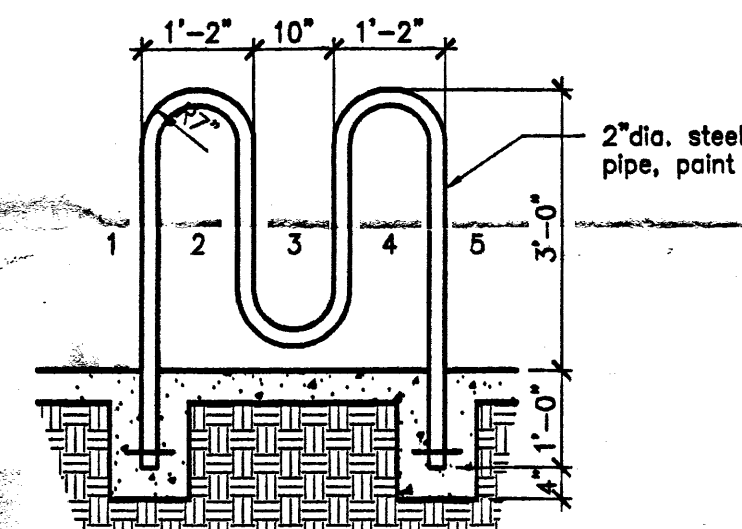


BIKE RACK
SCALE: 1/2" = 1'-0"

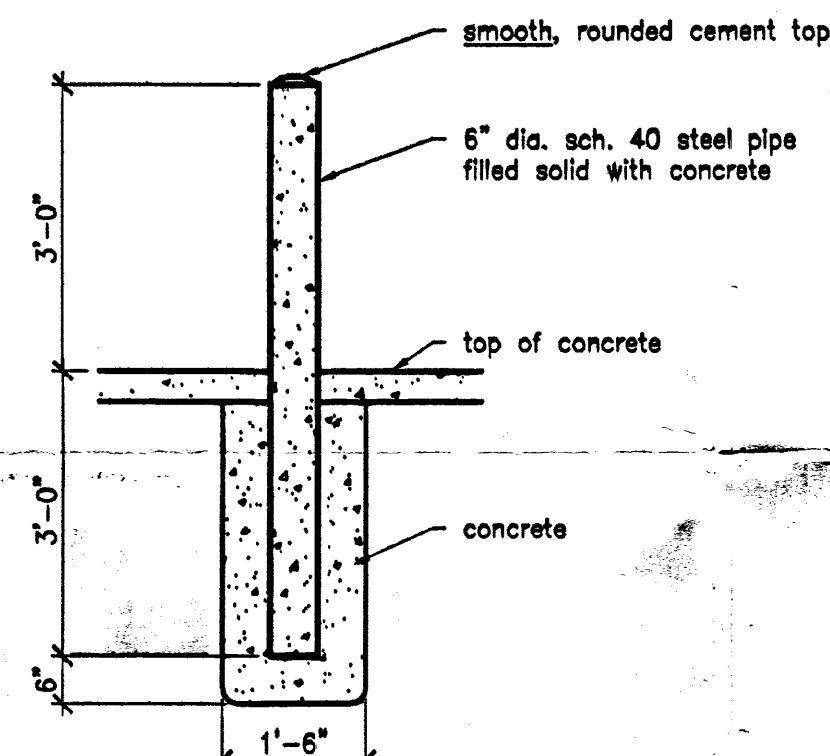

BOLLARD DETAIL
SCALE: 1/2" = 1'-0"

VICINITY MAP

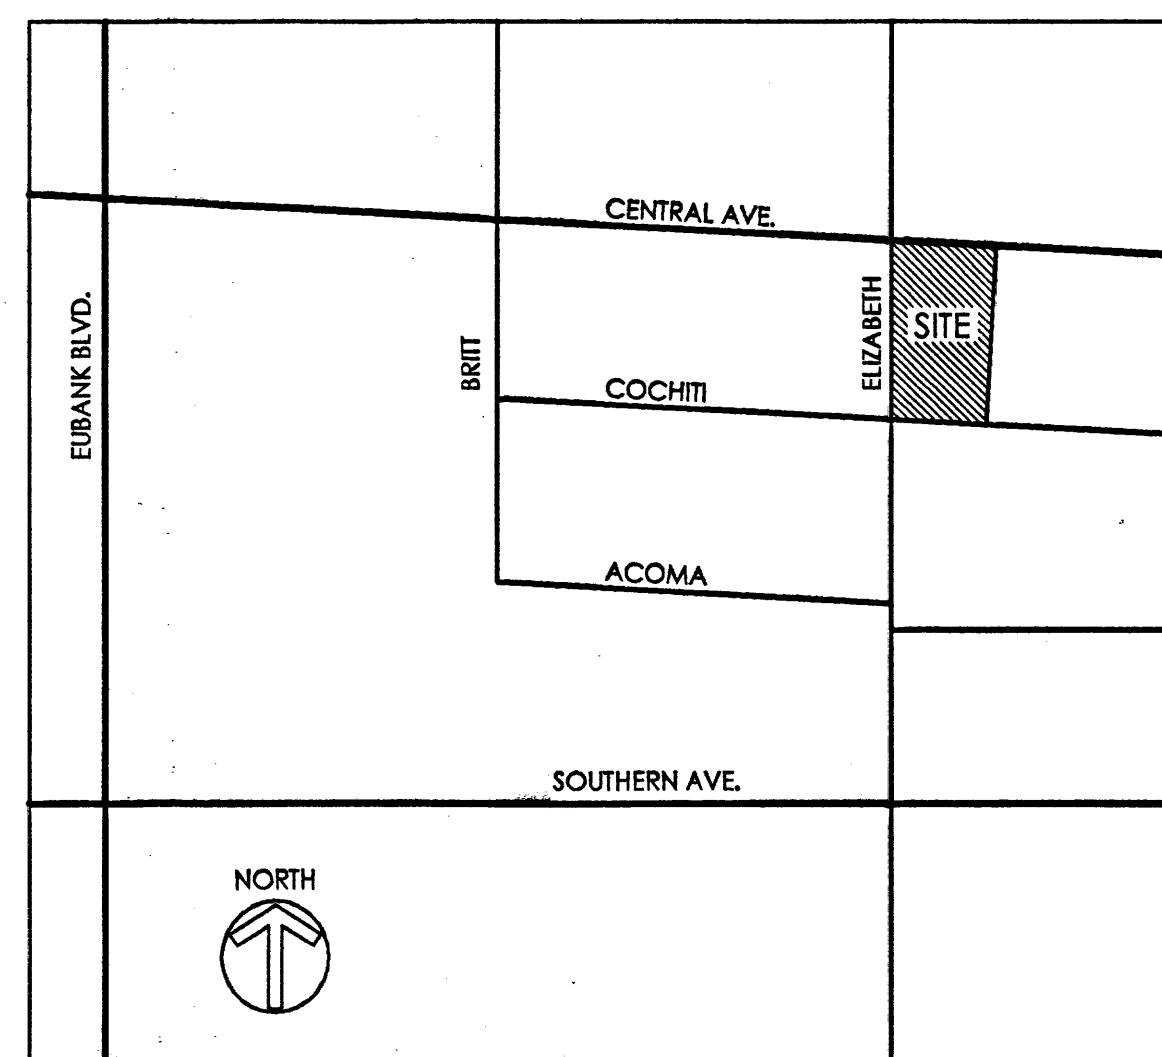



ZONE ATLAS PAGE: L-21
11000 Central Avenue SE
Albuquerque, NM

KEYED NOTES

- 1 Pavement:
3" asphalt
4" aggregate base course (except at parking spaces)
12" compacted subgrade
- 2 6" concrete slab with #3 rebar @ 18" ea. way
- 3 6' high premises I.D. number above door
(color: black, number: 11000)
- 4 Bollards, see detail this sheet
(see also Sheet A1)
- 5 6' concrete parking bumper, secure with #6 rebar
(typical)
- 6 remove pole and overhead line
- 7 painted arrows or text
- 8 H.C. parking sign (see Sheet G2)
- 9 sign: "ONE WAY DO NOT ENTER"
- 10 curb openings (see Grading & Drainage Plan)
- 11 curb and gutter (see Grading & Drainage Plan)

SYMBOL LEGEND

- 12 Number of parking spaces in group
- Concrete walks and slabs

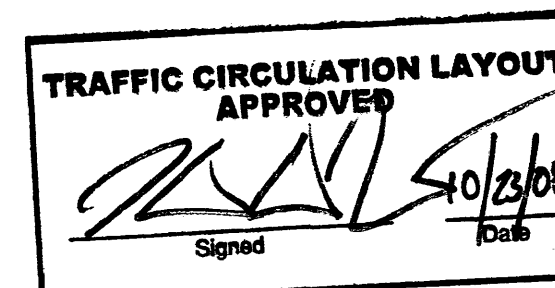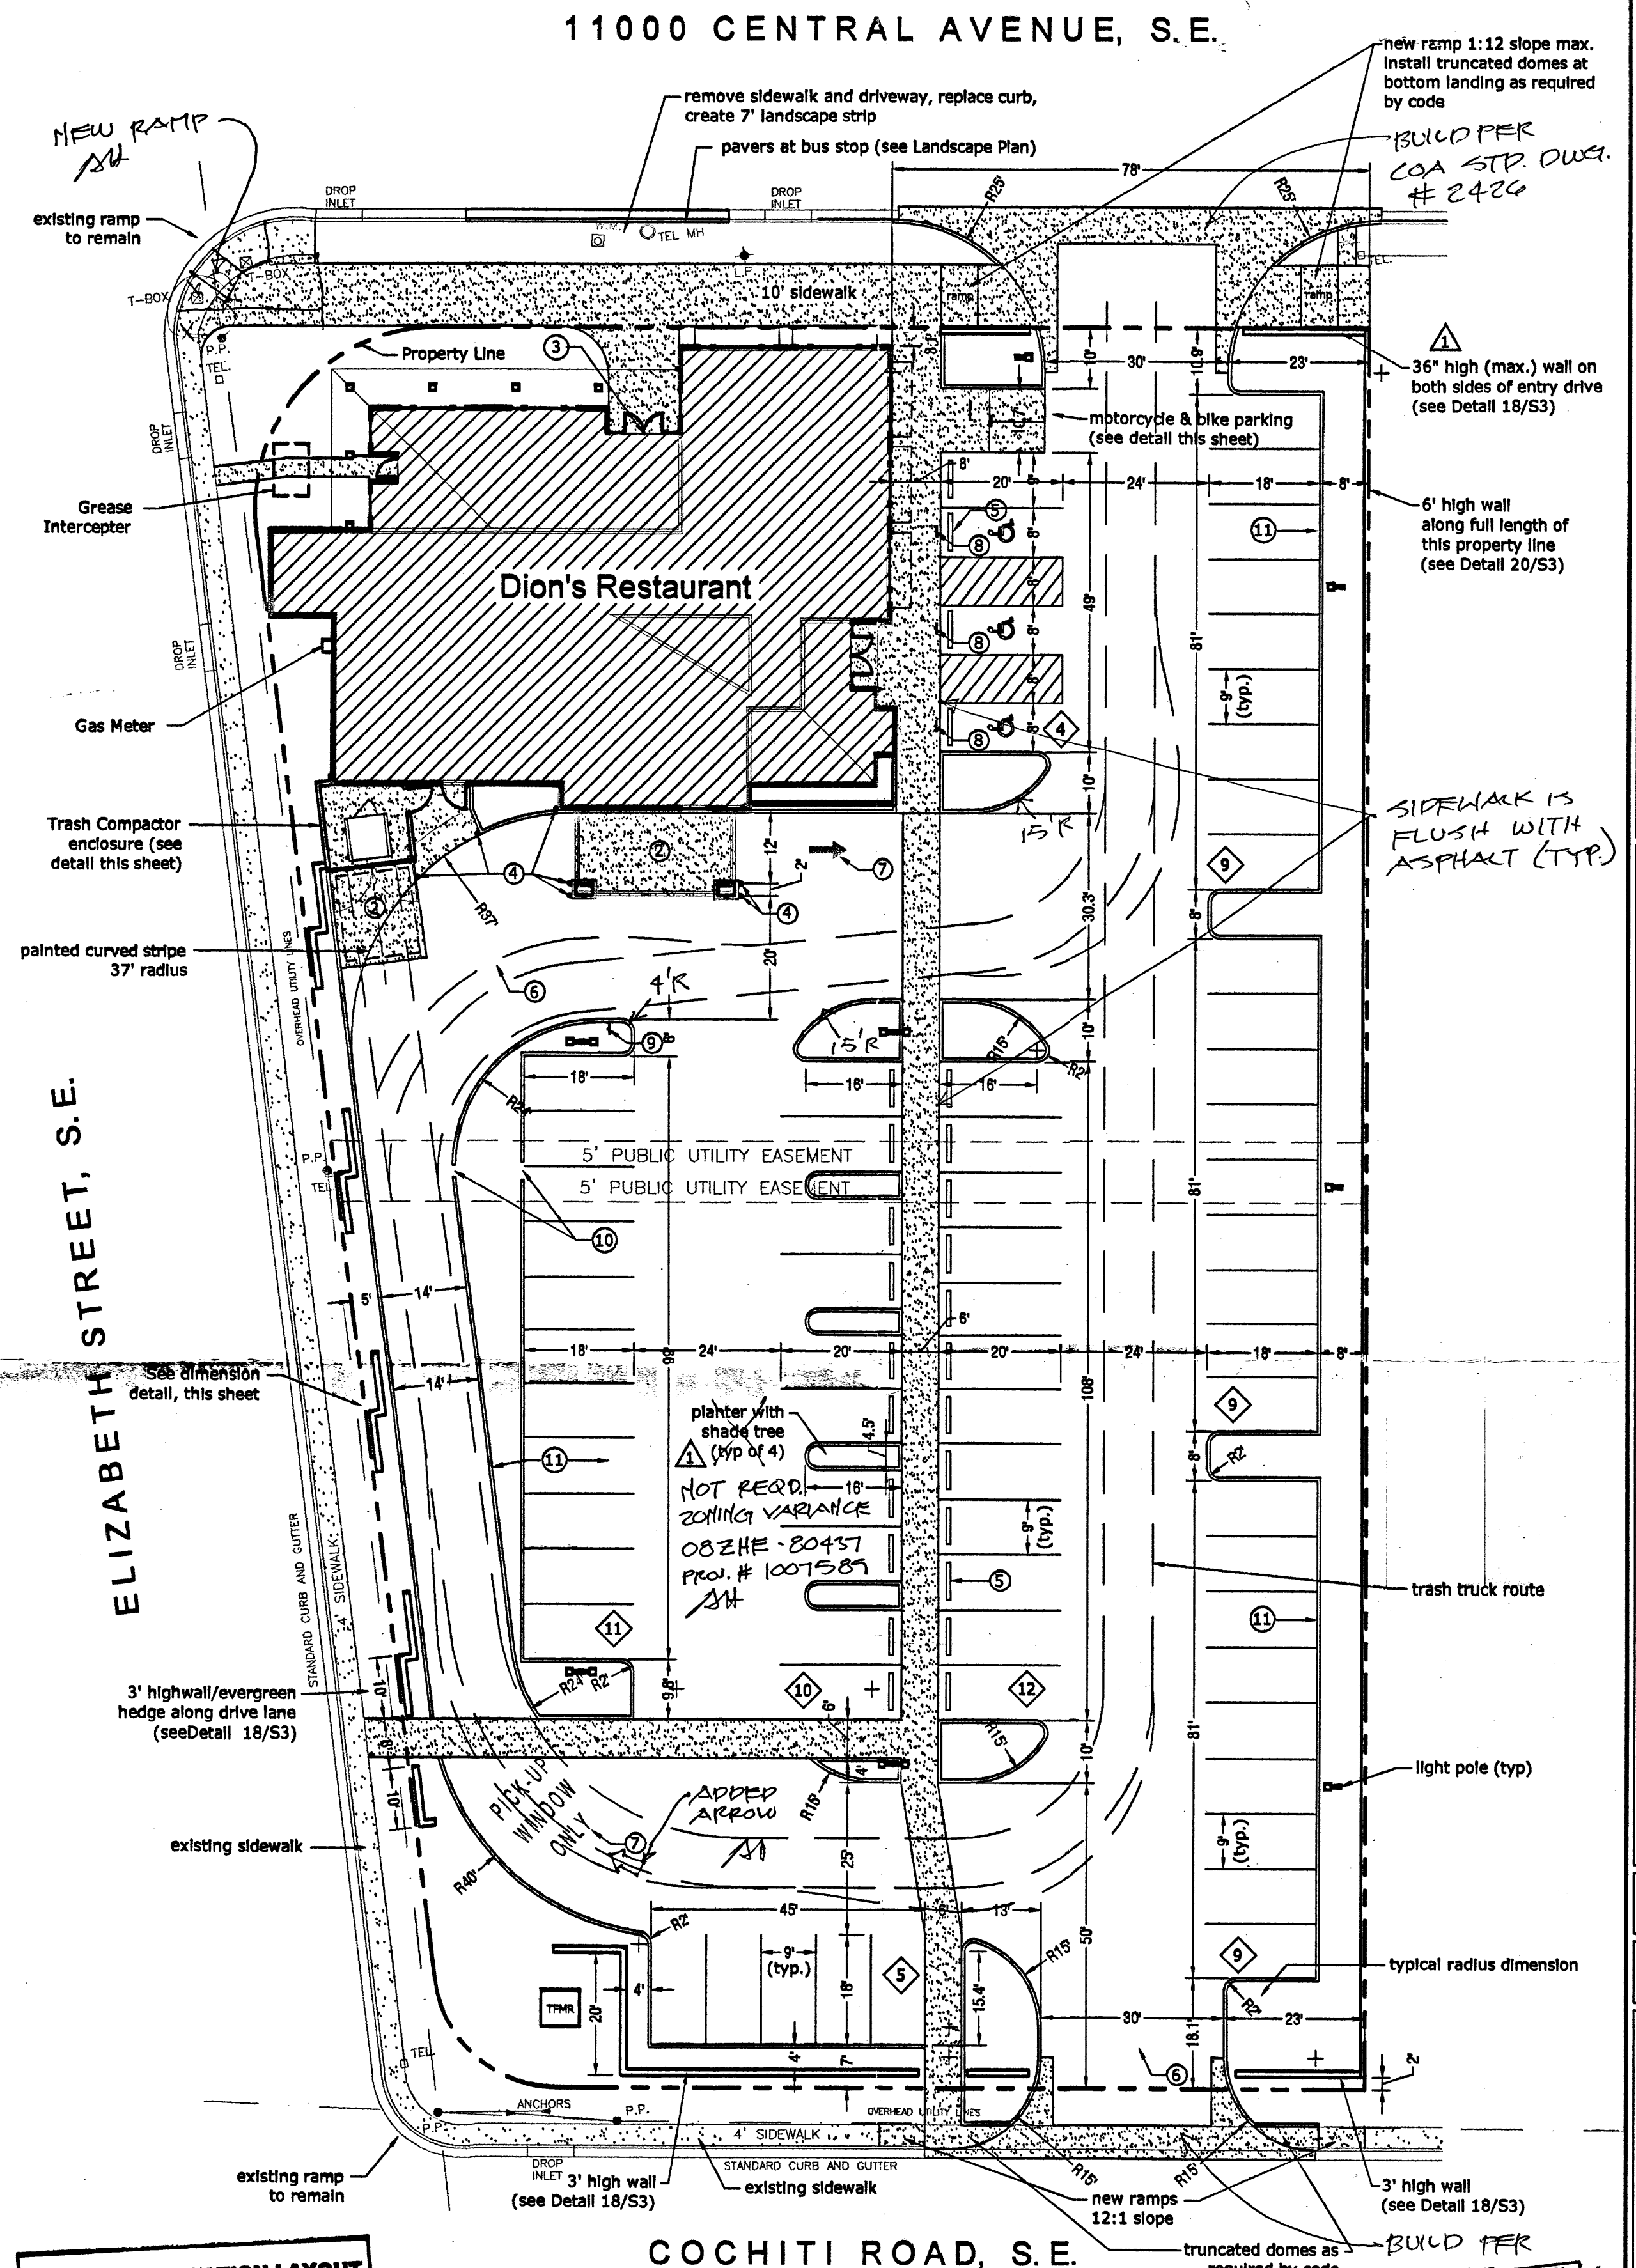

Public Infrastructure shown
on these plans for information
only and not part of approval.
Separate DRC/Permit approval
and Work Order required.



ALL WHEELCHAIR RAMPS LOCATED
WITHIN THE PUBLIC RIGHT OF WAY
MUST HAVE TRUNCATED DOMES.



ARCHITECTURAL SITE PLAN

SCALE: 1" = 20'
0 10 20 30 40 50

Zoning: C-2
Site Area: 1.1052 Acres
Building: 5871 s.f., 198 seats
Required Parking: 50 spaces, including 3 H.C., 3 bikes, 2 motorcycles
Provided Parking: 71 spaces, including 3 H.C., 5 bikes, 2 motorcycles

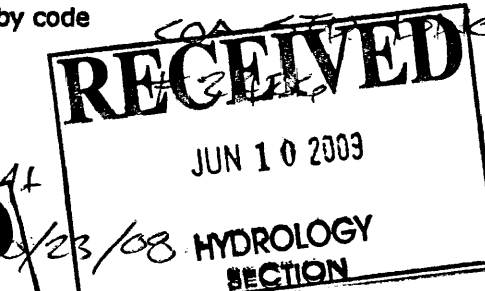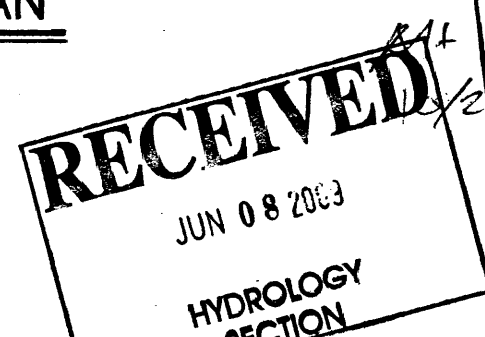

Alexander Harrison
Architect
Peter-Defries Corp.
d.b.a. Dion's
8525 Jefferson St. NE
Albuquerque, NM 87113
505-858-1010

All Rights Reserved
Copyright © 2008

Dion's Restaurant #NM5
11000 Central Avenue, Albuquerque, NM

Project No: 701-NM5


Date: August 2008







Revisions:
10/16/08 - Add (4)
planters along center walk,
Change asphalt spec.,
Low walls along Central are
to be 36" high

Sheet Title:
ARCHITECTURAL
SITE PLAN


Sheet Number:

CA1

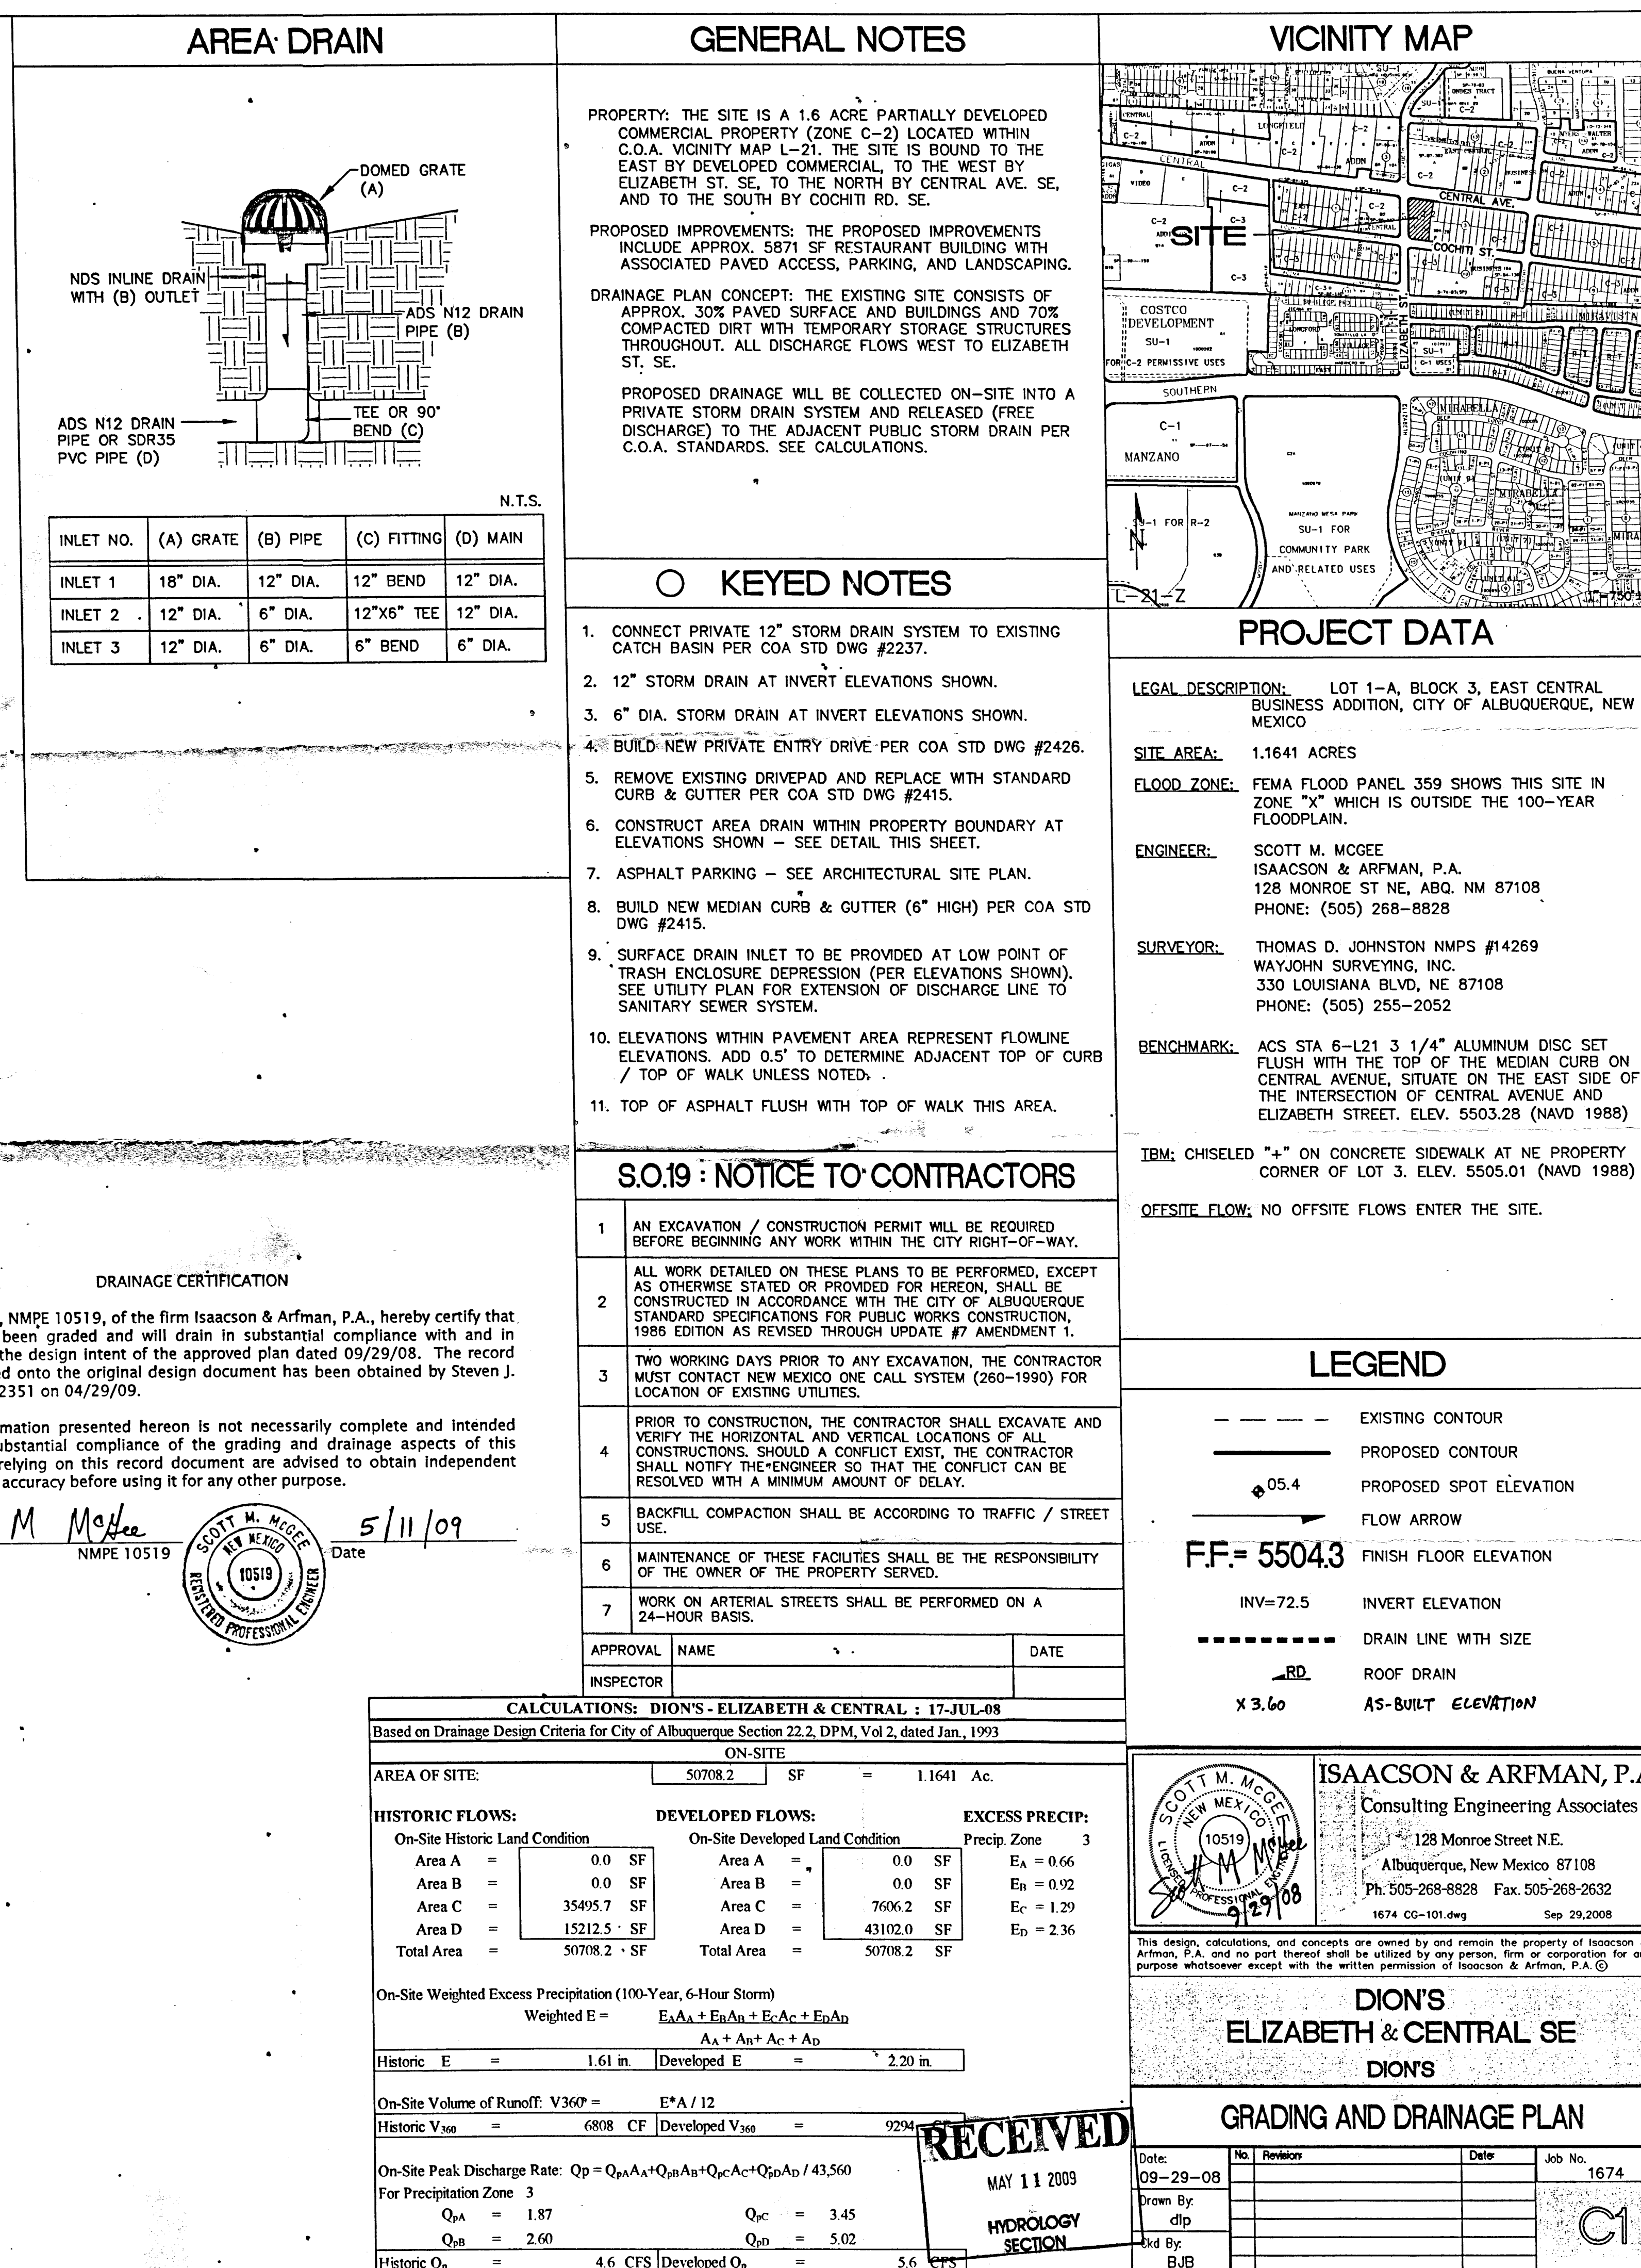

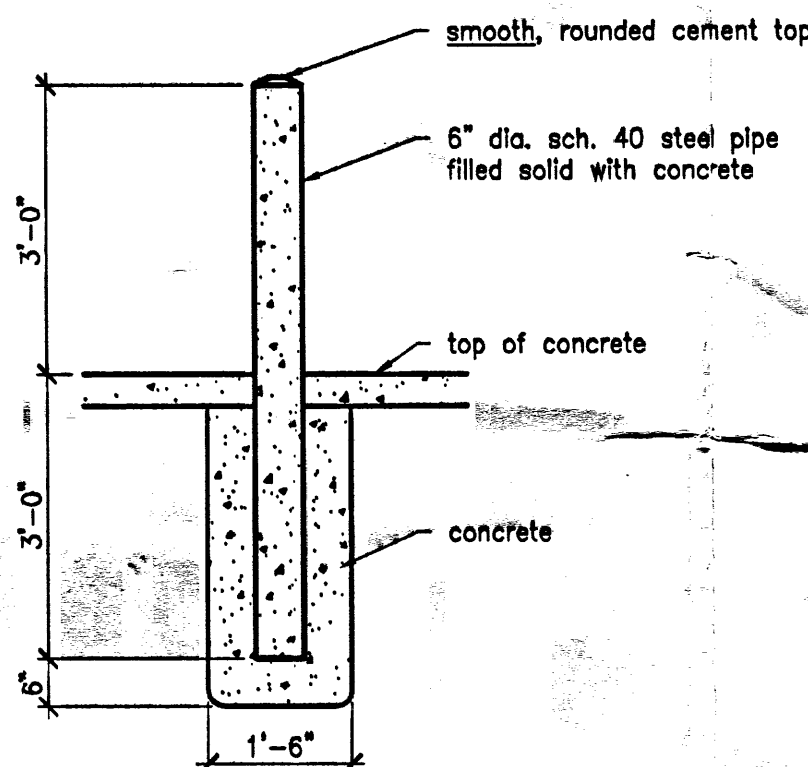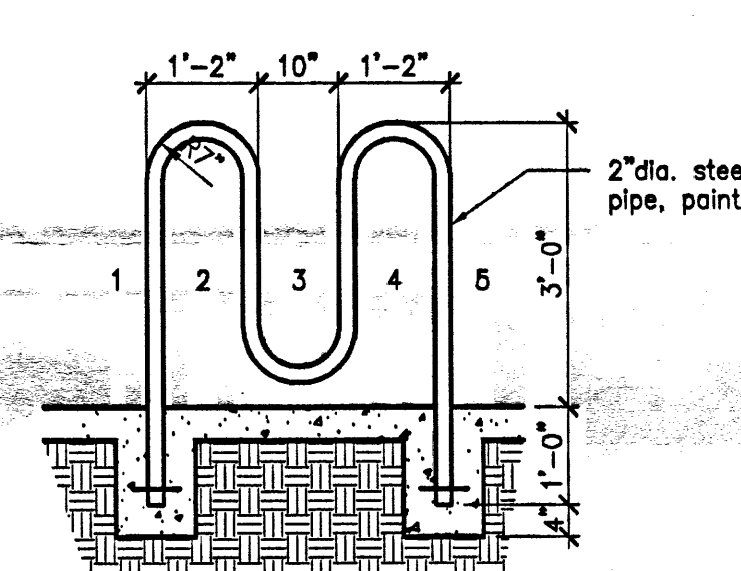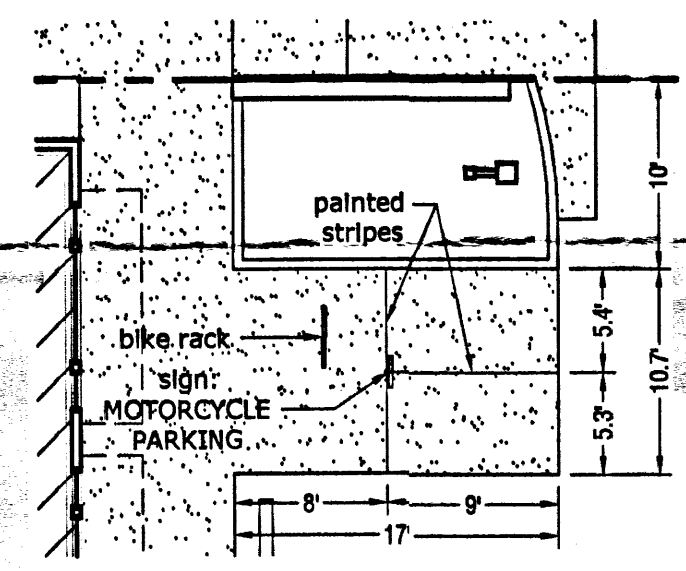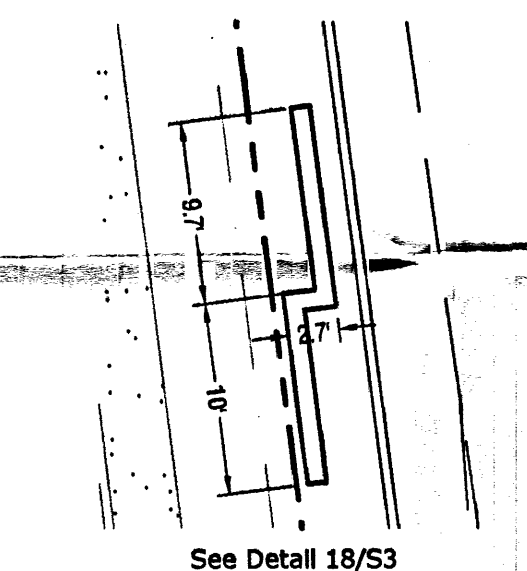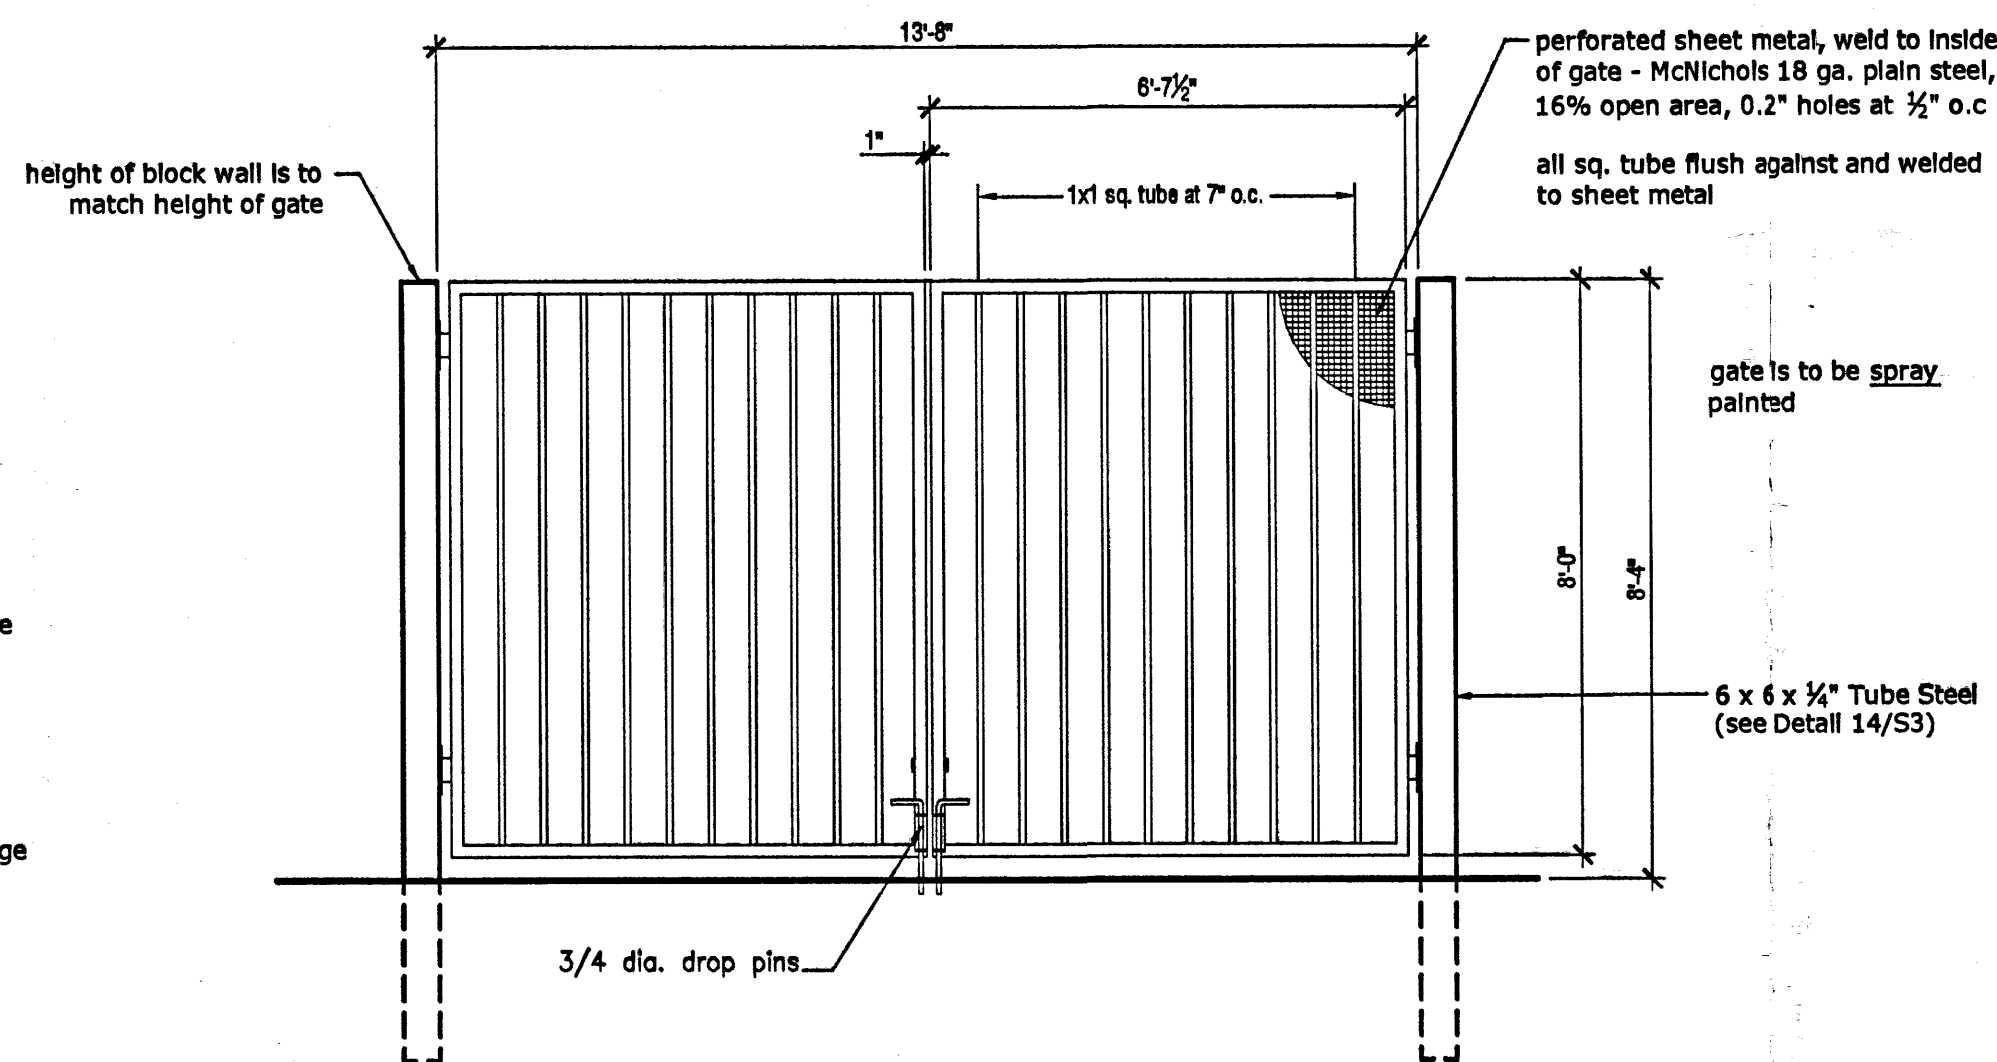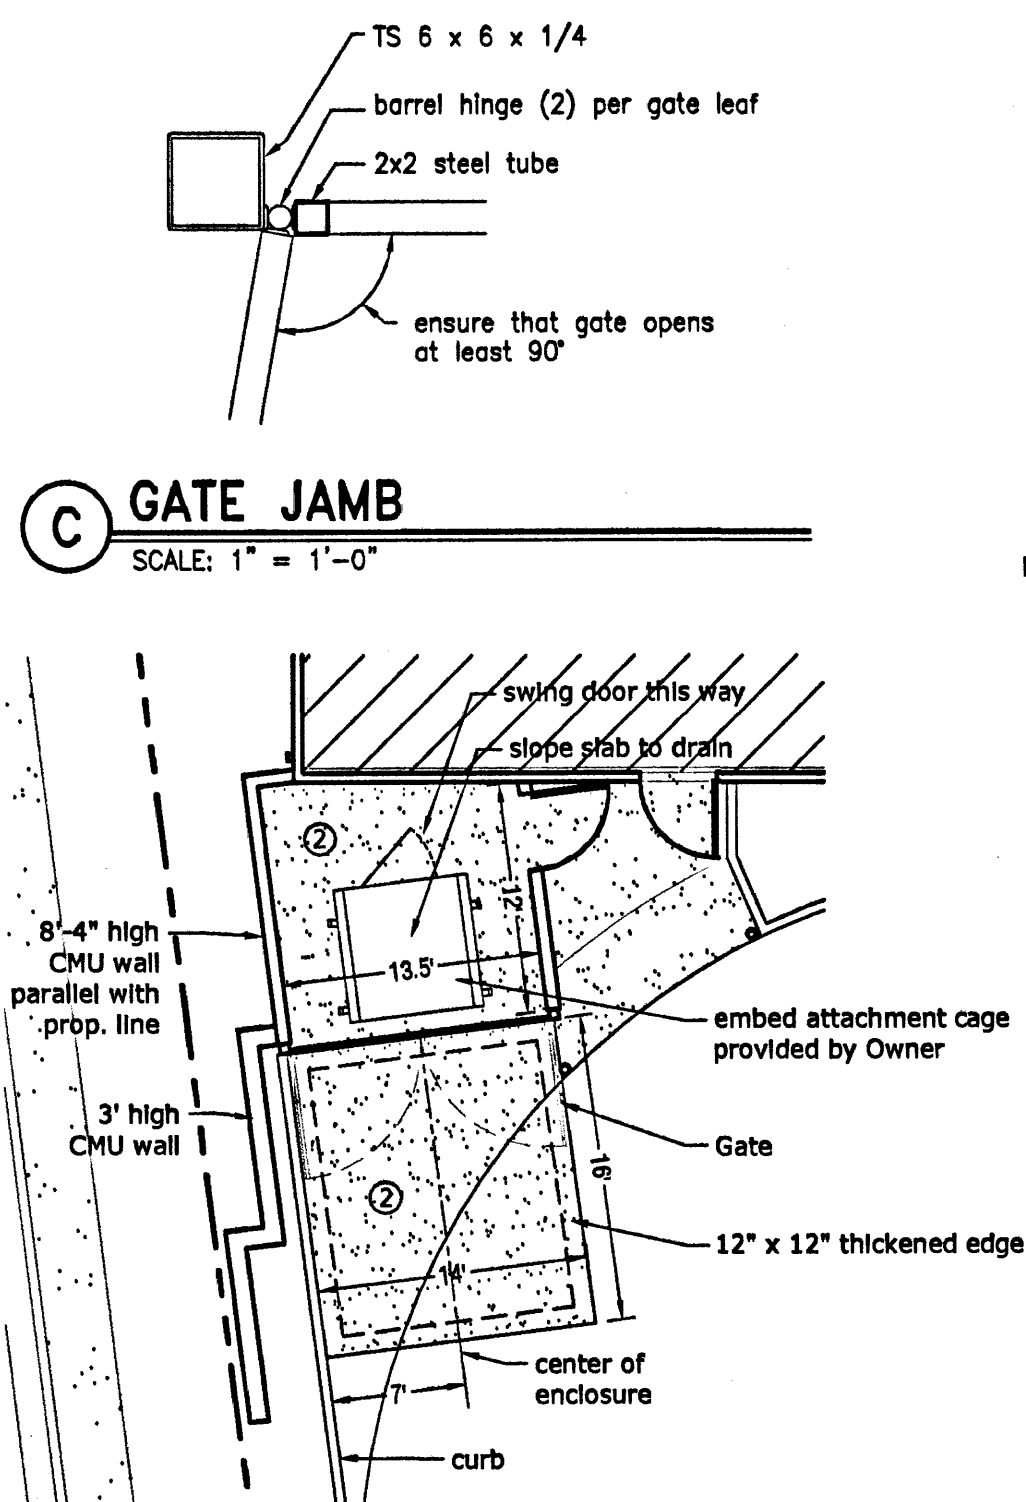

VICINITY MAP

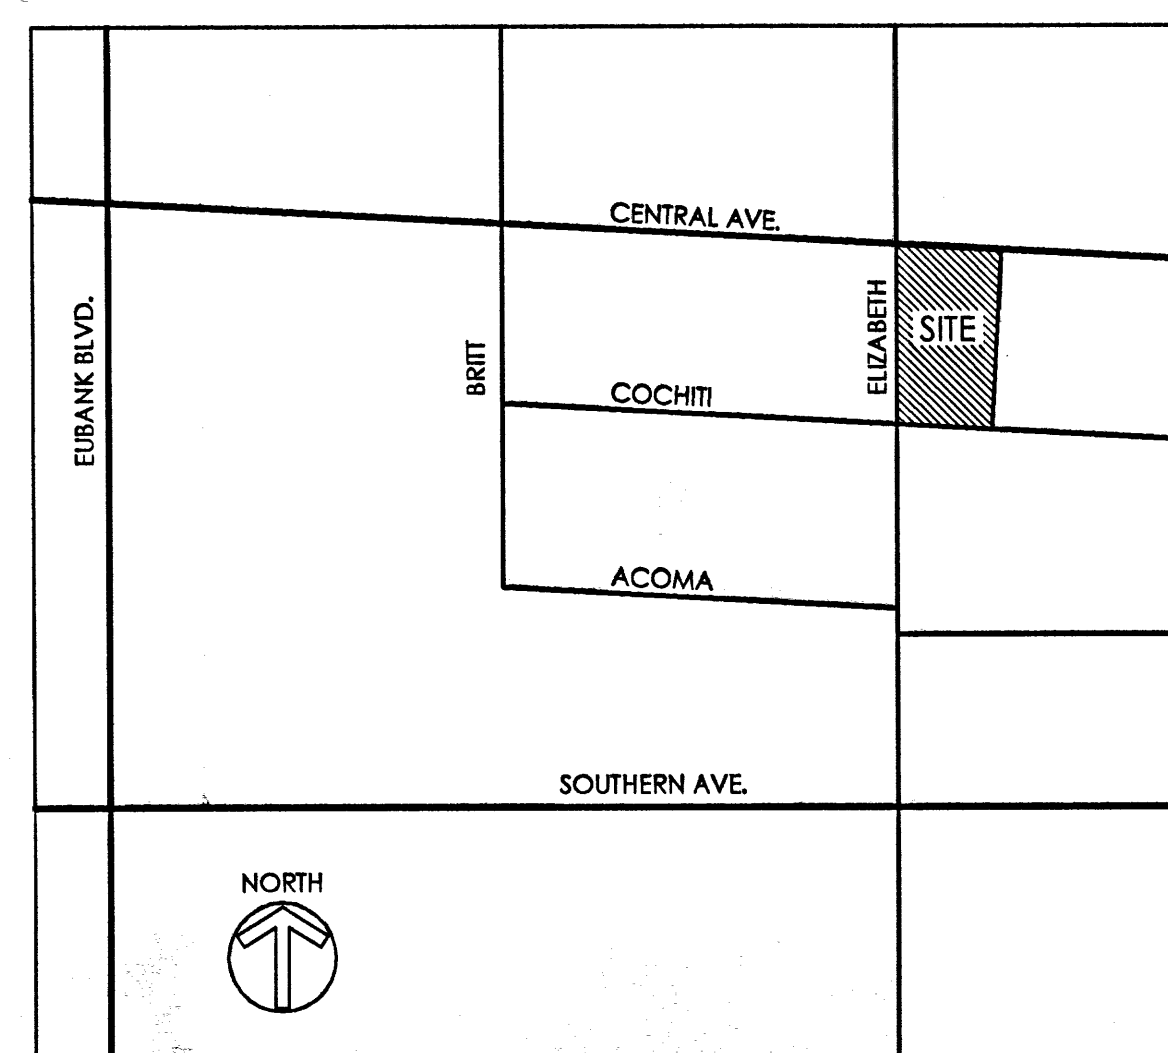


ZONE ATLAS PAGE: L-21
11000 Central Avenue SE
Albuquerque, NM

KEYED NOTES

- ① Pavement:
3" asphalt
4" aggregate base course (except at parking spaces)
12" compacted subgrade
- ② 6" concrete slab with #3 rebar @18" ea. way
- ③ 6" high premises I.D. number above door
(color: black, number: 11000)
- ④ Bollards, see detail this sheet
(see also Sheet A1)
- ⑤ 6" concrete parking bumper, secure with #6 rebar
(typical)
- ⑥ remove pole and overhead line
- ⑦ painted arrows or text
- ⑧ H.C. parking sign (see Sheet G2)
- ⑨ sign: "ONE WAY DO NOT ENTER"
- ⑩ curb openings (see Grading & Drainage Plan)
- ⑪ curb and gutter (see Grading & Drainage Plan)


SYMBOL LEGEND

- ⑫ Number of parking spaces in group
- Concrete walks and slabs

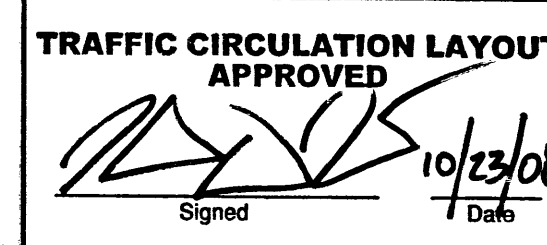


ALL WHEELCHAIR RAMPS LOCATED
WITHIN THE PUBLIC RIGHT OF WAY
MUST HAVE TRUNCATED DOMES.

Public Infrastructure shown
on these plans for information
only and not part of approval.
Separate DRC/Permit approval
and Work Order required.

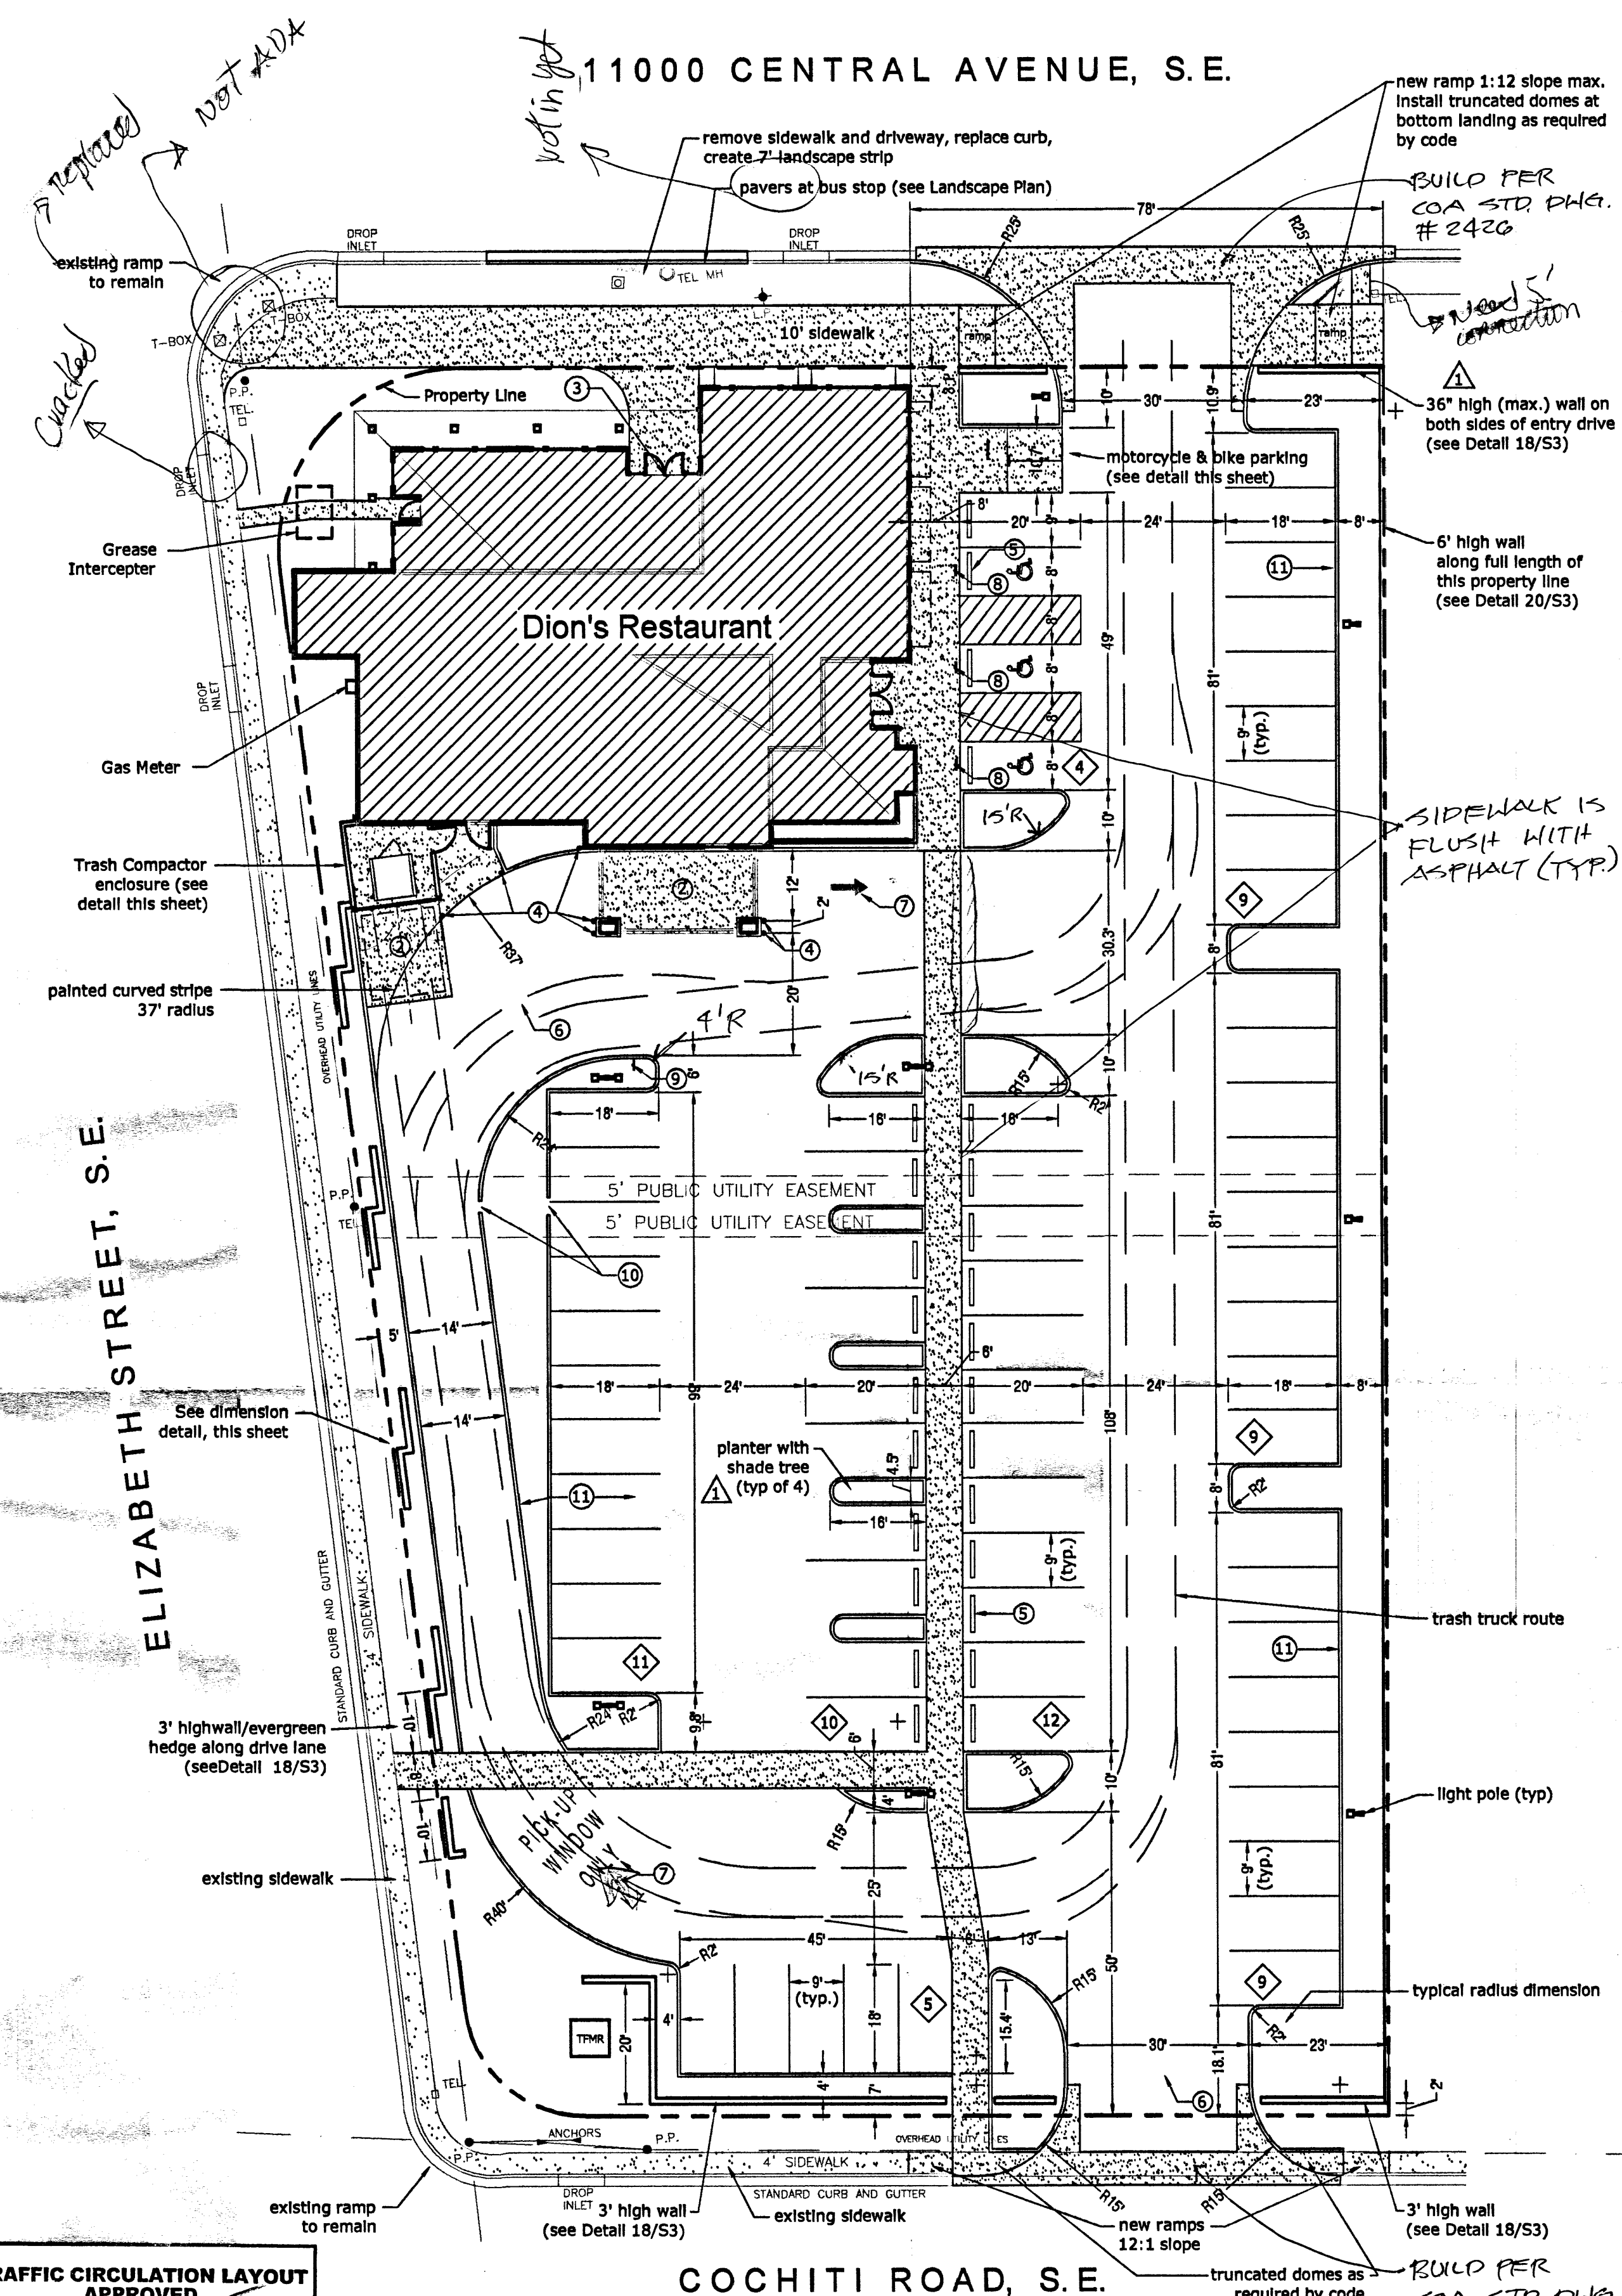

ARCHITECTURAL SITE PLAN

SCALE: 1" = 20'

 

Zoning: C-2
Site Area: 1.1052 Acres
Building: 5871 s.f., 198 seats
Required Parking: 50 spaces, including 3 H.C., 3 bikes, 2 motorcycles
Provided Parking: 71 spaces, including 3 H.C., 5 bikes, 2 motorcycles



Alexander Harrison
Architect

Peter-Defries Corp.
d.b.a. Dion's
8525 Jefferson St. NE
Albuquerque, NM 87113
505-858-1010

All Rights Reserved
Copyright © 2008

Dion's Restaurant #NM5
11000 Central Avenue, Albuquerque, NM

Project No: 701-NM5

Date: August 2008

Revisions:
① 10/16/08 - Add (4)
planters along center walk,
Change asphalt spec.,
Low walls along Central Ave
to be 36" high

Sheet Title:

ARCHITECTURAL
SITE PLAN

Sheet Number:

CA1

