


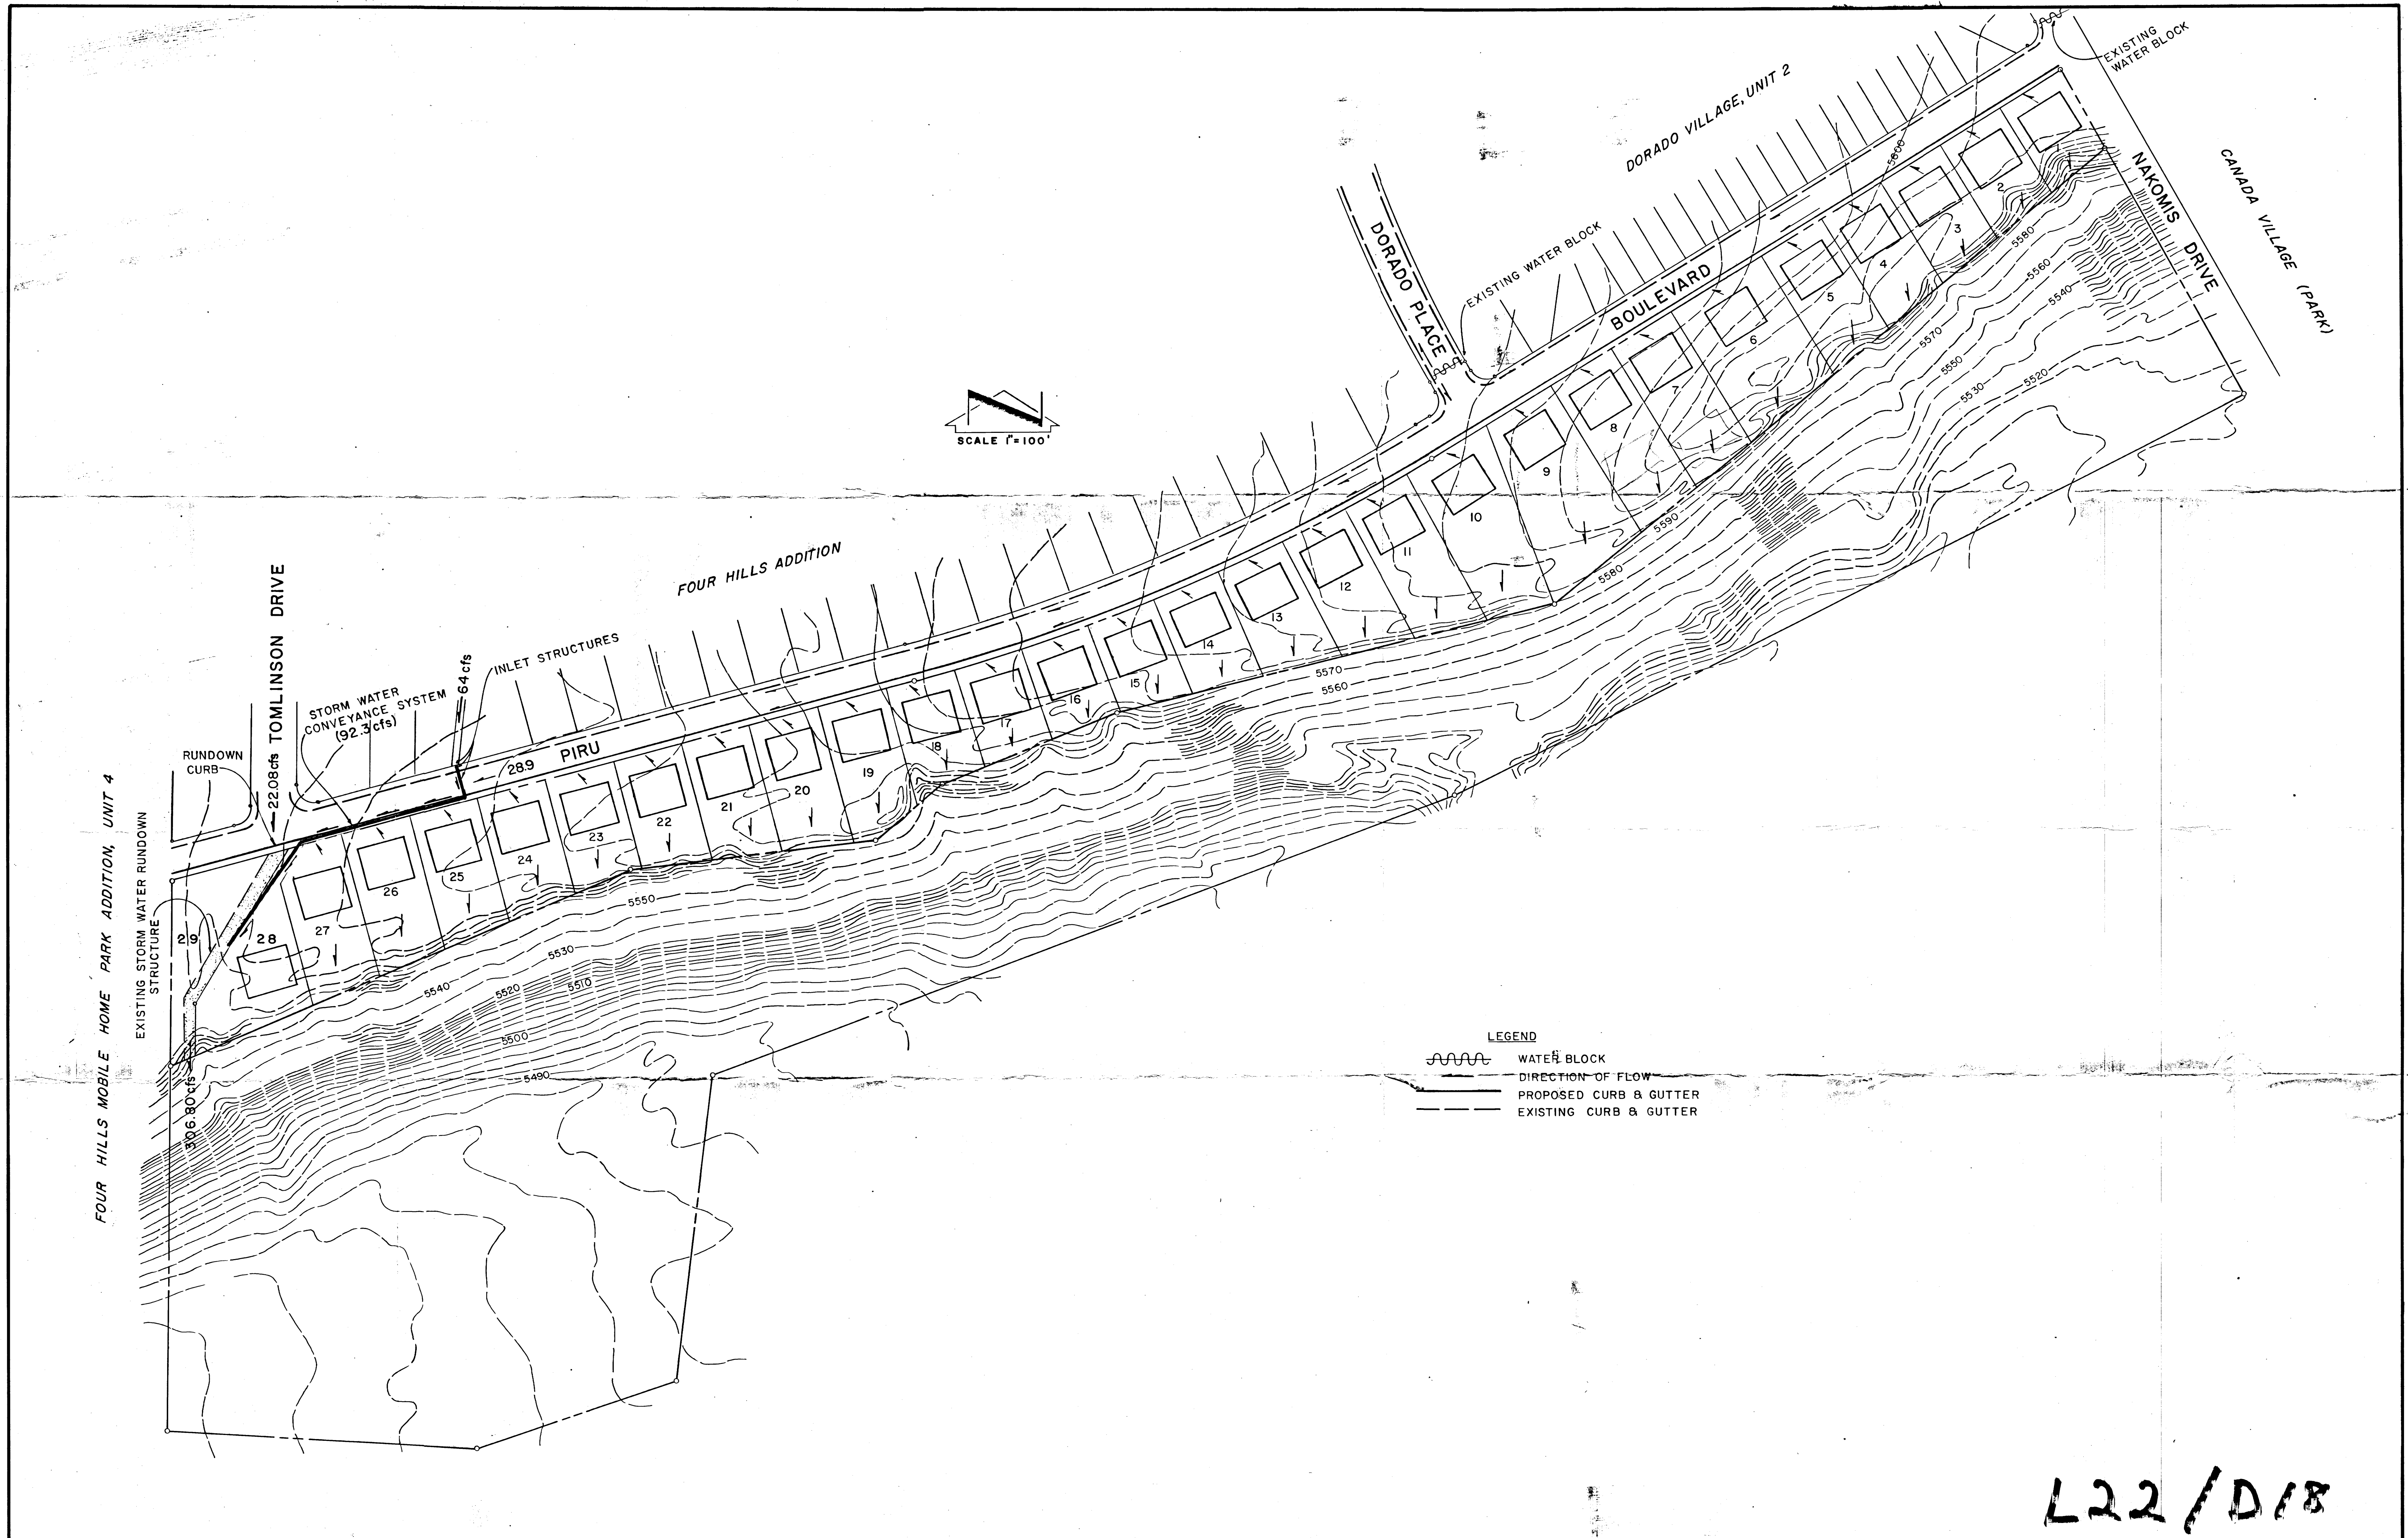

 Goldberg · Mann & Associates Engineers-Planners 911 Pennsylvania N.E. Albuquerque, New Mexico 87110	NO.	DATE	BY	REVISIONS	DESIGNED BY: S.C.	JOB NO. 0813	ENERDYNE CORPORATION TIJERAS HEIGHTS SUBDIVISION	DRAINAGE PLAN	FILE NO.
					DRAWN BY: B.G.	DATE: MAY 1978			FIGURE 4
					APPROVED: T.M.				