


CONSTRUCTION NOTE:
ALL PARKING SPACES (UNLESS SHOWN OTHERWISE) AND TRAFFIC CIRCULATION AREAS SHOWN HEREON SHALL BE SURFACED WITH A MINIMUM OF A 2" THICK BLANKET OF GRAVEL ON 6" PREPARED SUBGRADE. GRAVEL SHALL BE BETWEEN 3/8" AND 1/2" DIAMETER.


LOT 5
BLK. 2

GRAPHIC SCALE

(IN FEET)
1 inch = 50 ft.

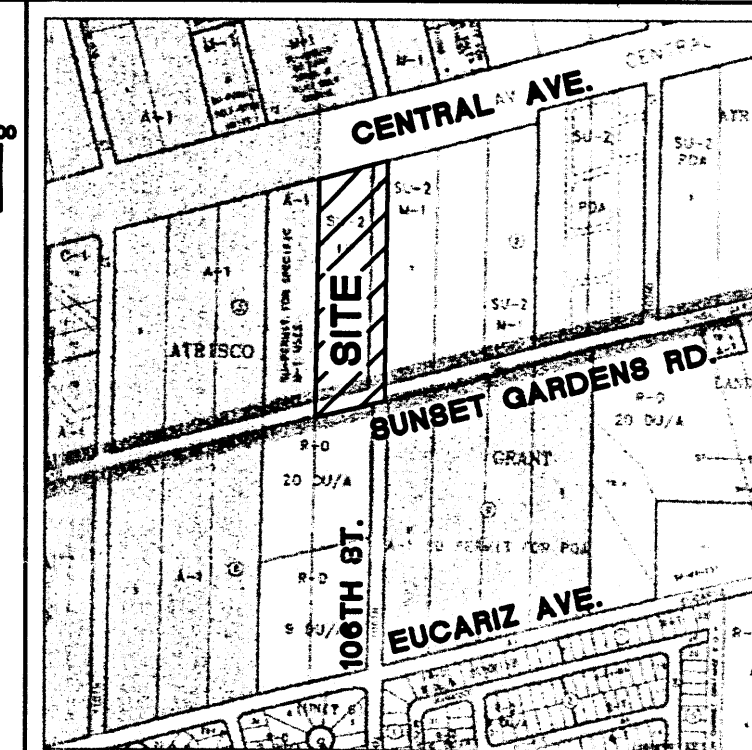


VICINITY MAP

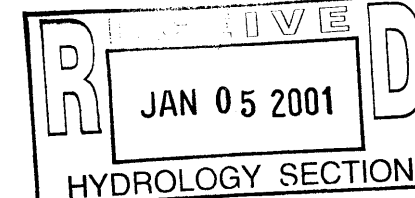

LOT GRADING SPECIFICATIONS:


- CROSS LOT DRAINAGE WILL NOT BE PERMITTED. IF LOCAL CONDITIONS SHOULD DICTATE A RELAXATION OF THIS RULE, THEN THE APPROPRIATE PUBLIC OR PRIVATE DRAINAGE EASEMENTS WILL BE DEDICATED ON THE PLAN.
- CRITERIA FOR SETTING LOT ELEVATION CONTROL GRADES SHALL INCLUDE THE FOLLOWING:
 - ALL DRAINAGE SWALES AND YARD AREAS SHALL HAVE MINIMUM SLOPES OF 1% AND MAXIMUM SLOPES OF 3% HORIZONTAL TO 1 VERTICAL.
 - BUILDING PADS SHALL BE SET AT LEAST 0.3' ABOVE THE HIGHEST ELEVATION OF ADJACENT SWALES.
 - PAD ELEVATIONS WILL BE ASSUMED TO BE 0.33' BELOW THE FINISHED FLOOR OF THE BUILDING. LONGITUDINAL GRADIENT OF DRIVEWAYS SHALL NOT BE LESS THAN 1% AND NOT STEEPER THAN 14%.
- WHERE YARD GRADES OF ADJACENT LOTS OR LOTS/R.O.W. DO NOT MATCH, GARDEN/RETAINING WALLS ARE REQUIRED. GARDEN WALLS HAVE BEEN SHOWN IN LOCATIONS WHERE RETAINAGE IS ANTICIPATED BETWEEN 0' AND 10'. RETAINING WALLS HAVE BEEN SHOWN IN AREAS WHERE RETAINAGE IS ANTICIPATED TO BE IN EXCESS OF 10'.
- WALL CONTRACTOR SHALL PREVENT DRAINAGE THROUGH THE PERIMETER WALL BY PROVIDING A WATERPROOF COATING ON THE EXTERIOR OF THE WALL FOR A DISTANCE OF 2' ABOVE FINISHED GRADE.

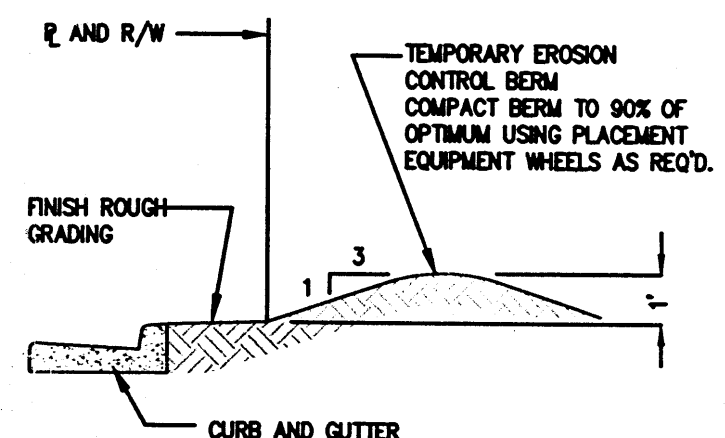

EROSION CONTROL BERM
TYPICAL SECTION THROUGH BERM

EROSION CONTROL NOTES:


- CONTRACTOR SHALL OBTAIN A TOP SOIL DISTURBANCE PERMIT PRIOR TO GRADING.
- DISTURBED AREAS WILL BE RESEED PER C.O.A. DPM SECTION 1012.
- PROTECTION OF ADJACENT RIGHT-OF-WAY AND PRIVATE PROPERTY FROM SEDIMENT, WILL BE ACCOMPLISHED BY THE EROSION CONTROL BERM SHOWN HERE ON.

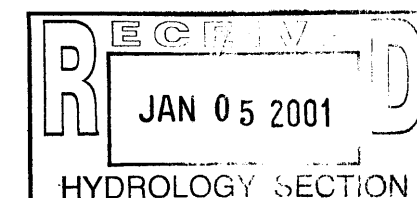

CITY OF ALBUQUERQUE
PUBLIC WORKS DEPARTMENT
ENGINEERING GROUP

TITLE: SUBDIVISION OF LOT 1, BLOCK 3, TOWN OF ATRISCO GRANT
GRADING, DRAINAGE, & EROSION CONTROL PLAN
TRAFFIC CIRCULATION LAYOUT & DIMENSION PLAN

DATE	MO./DAY/YR.	MO./DAY/YR.
DESIGNED BY	BOB	JANUARY 2001
DRAWN BY	BOB	JANUARY 2001
CHECKED BY	BOB	JANUARY 2001
REVISIONS	NO.	DATE
DESIGN		

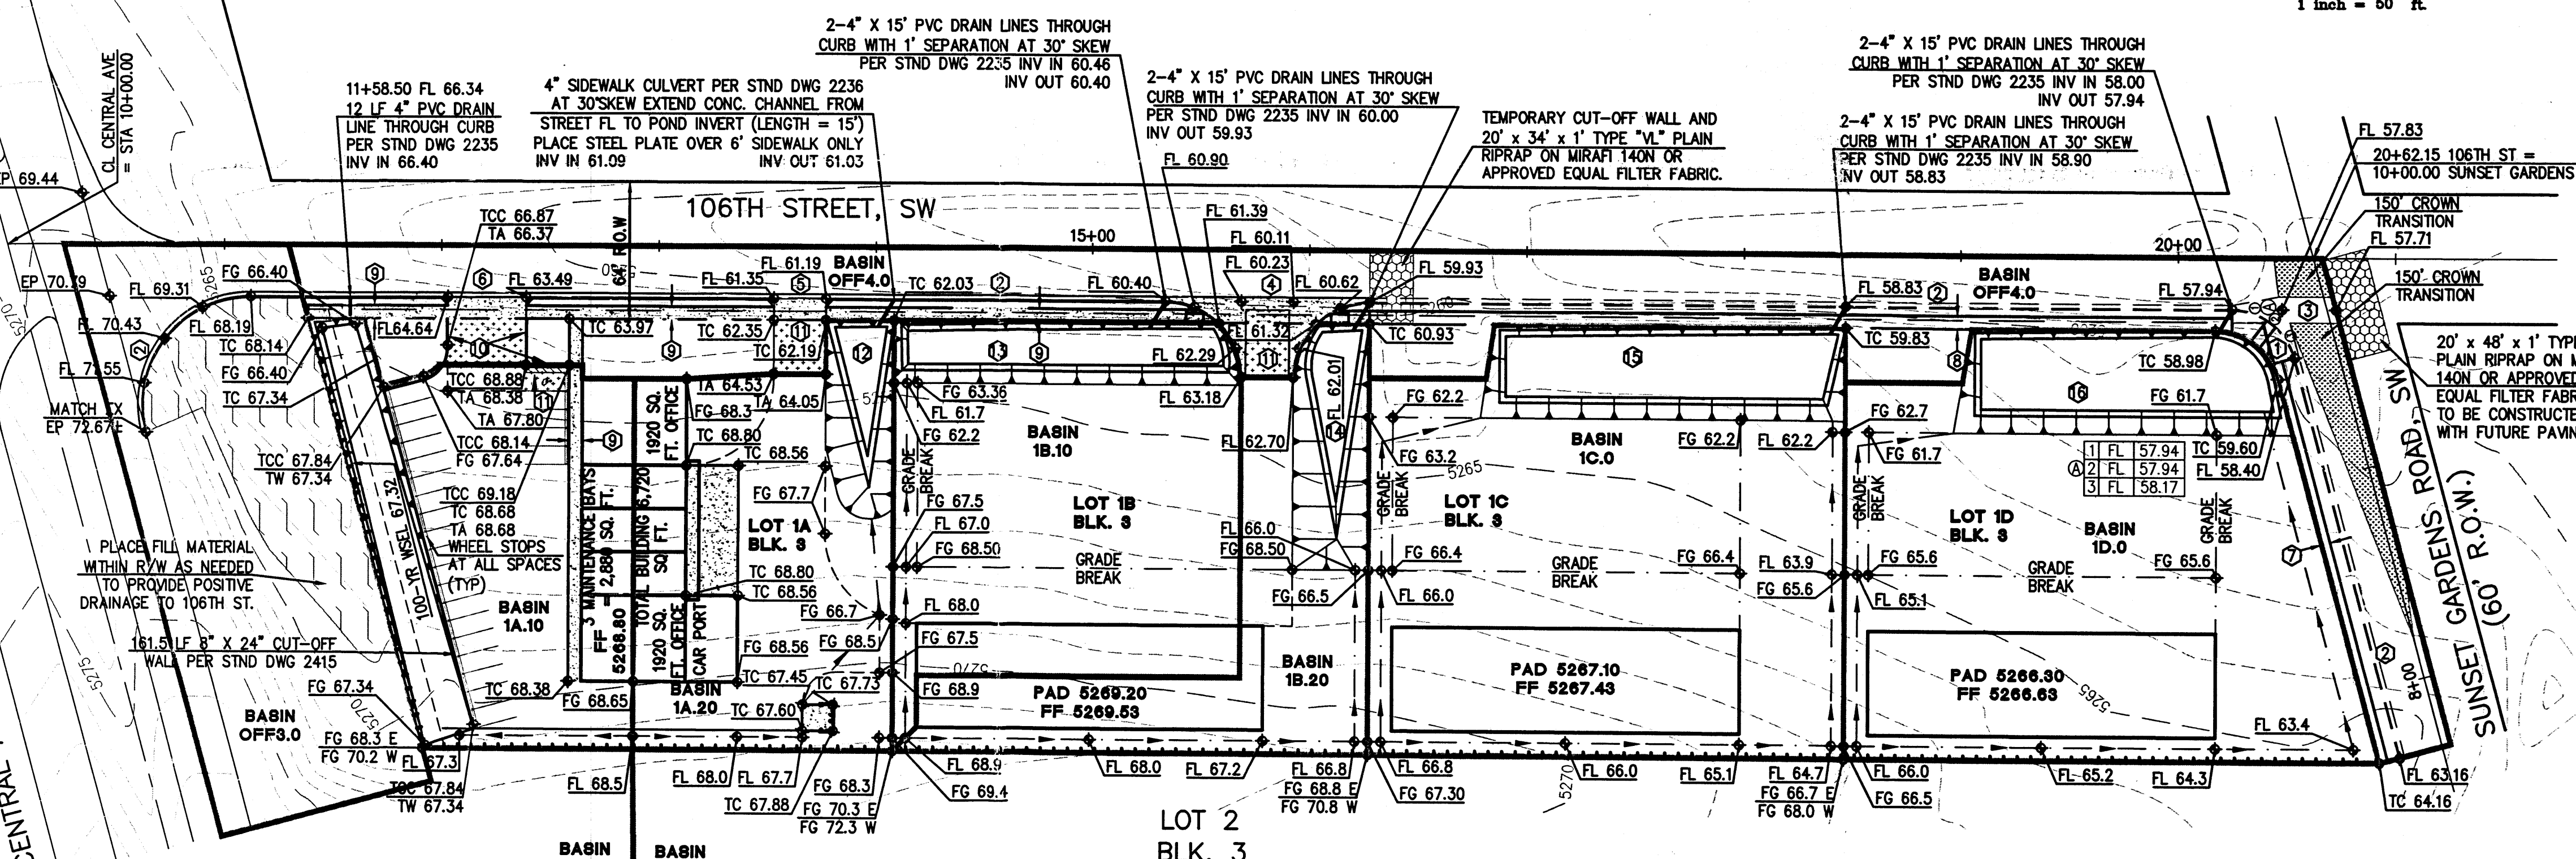

GRADING, DRAINAGE, & EROSION CONTROL PLAN

KEYED NOTES:

- WHEELCHAIR RAMP PER STD DWG 2441.
- STANDARD C&G PER STD DWG 2415.
- CONCRETE VALLEY GUTTER PER STD DWG 2422.
- PRIVATE ENTRANCE PER STD DWG 2426.
- 24' DRIVEPAD PER STD DWG 2425 WITH 24' X 25' ASPHALT PAD WITHIN LOT 1A.
- 36' DRIVEPAD PER STD DWG 2425.
- FUTURE 4' SIDEWALK PER STD DWG 2430 AND 2431 TO BE CONSTRUCTED BY OTHERS.
- 6' SIDEWALK PER STD DWG 2430 AND 2431 TO BE CONSTRUCTED AS PART OF THIS CONTRACT.
- FUTURE 4' SIDEWALK PER STD DWG 2430 AND 2431 TO BE CONSTRUCTED BY OTHERS.
- 2' ASPHALT ON 6" PREPARED SUBGRADE.
- POND INV. 61.09 WITH 3:1 SIDE SLOPES. 100-YR WSEL 62.03.
- 6' SIDEWALK PER STD DWG 2430 AND 2431 TO BE CONSTRUCTED AS PART OF THIS CONTRACT.
- POND INV. 60.46 WITH 3:1 SIDE SLOPES. 100-YR WSEL 61.30.
- POND INV. 60.00 WITH 3:1 SIDE SLOPES. 100-YR WSEL 60.85.
- POND INV. 58.90 WITH 3:1 SIDE SLOPES. 100-YR WSEL 59.80.
- POND INV. 58.00 WITH 3:1 SIDE SLOPES. 100-YR WSEL 58.91.


LEGEND

FF FINISHED FLOOR	BUILDING PAD
FG FINISHED GRADE	CONTOUR LINE
FL FLOW LINE	DRAINAGE BASIN BOUNDARY
TA TOP OF ASPHALT	EDGE OF TRAFFIC CIRCULATION PATTERN
TC TOP OF CONCRETE	FLOOD WALL
TCC TOP OF CONCRETE CURB	SLOPE SYMBOL
TW TOP OF WALL	SWALE

LOT 5
BLK. 2



GRAPHIC SCALE

(IN FEET)
1 inch = 50 ft.

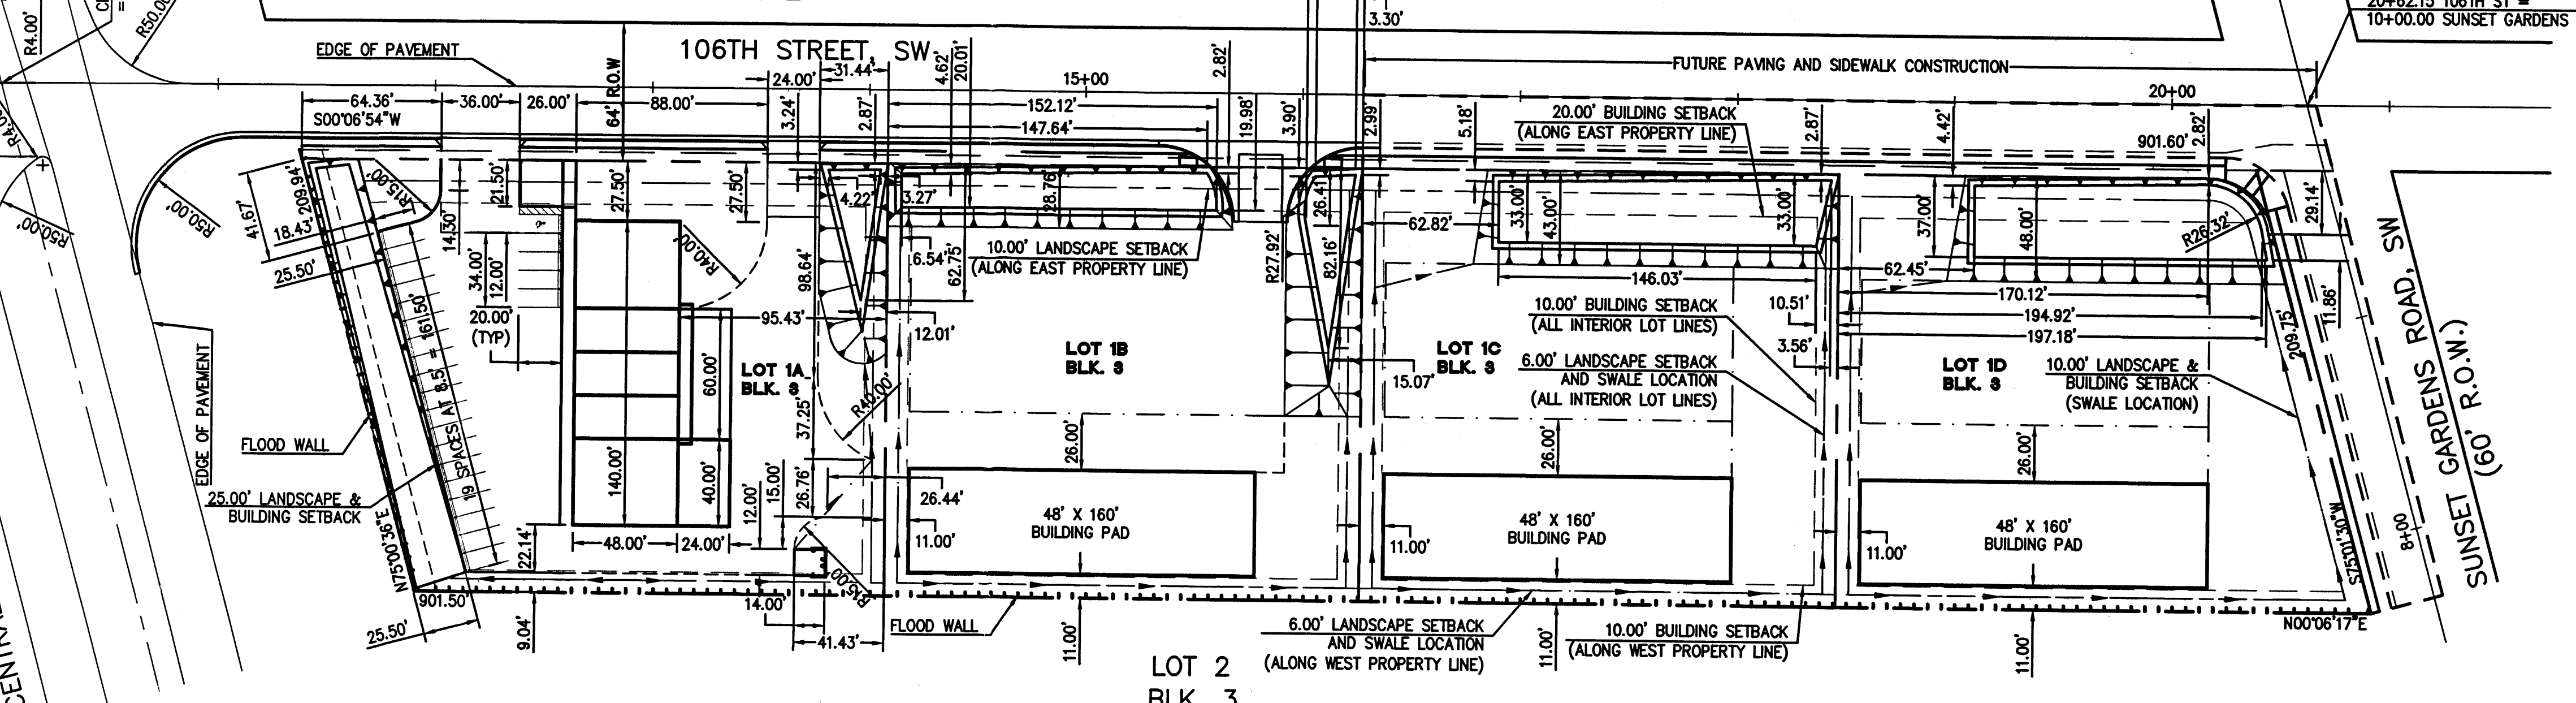

TRAFFIC CIRCULATION LAYOUT & DIMENSION PLAN


LOT 5
BLK. 2

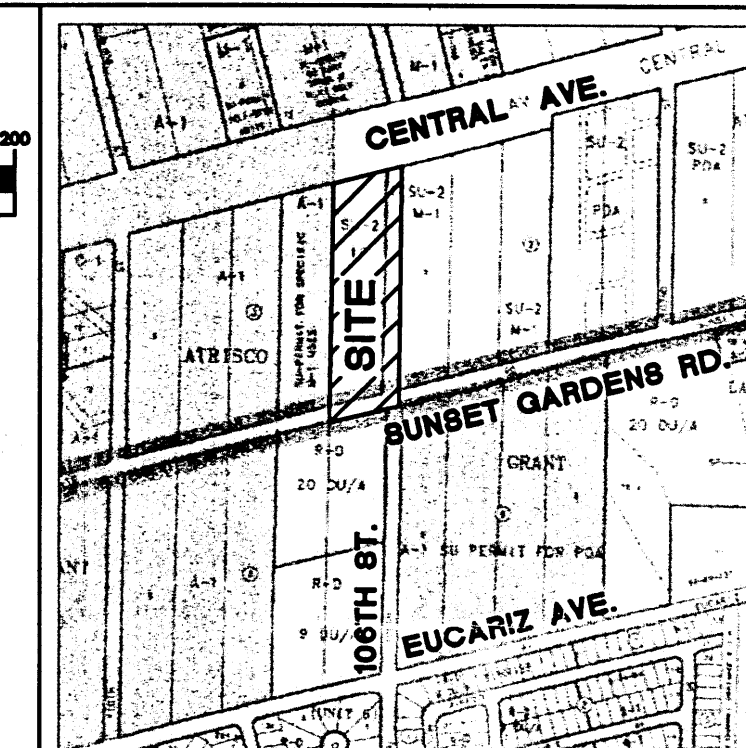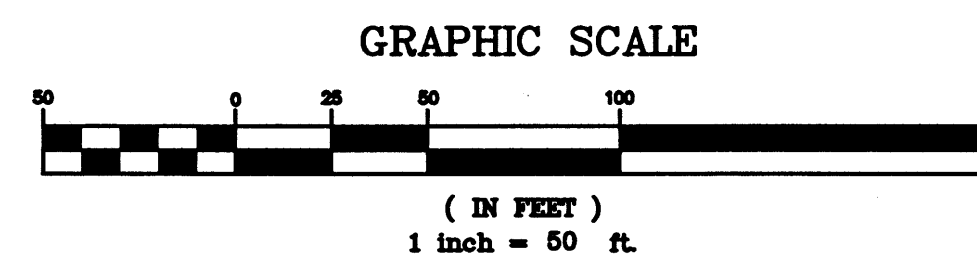

VICINITY MAP

ZONE ATLAS

1. CROSS LOT DRAINAGE WILL NOT BE PERMITTED. IF LOCAL CONDITIONS SHOULD INDICATE A RELAXATION OF THIS RULE, THEN THE APPROPRIATE PUBLIC OR PRIVATE DRAINAGE EASEMENTS WILL BE DEDICATED ON THE PLAT.
2. CRITERIA FOR SETTING LOT ELEVATION CONTROL GRADES SHALL INCLUDE THE FOLLOWING:
 - A. ALL DRAINAGE SWALES AND YARD AREAS SHALL HAVE MINIMUM SLOPES OF 1% AND MAXIMUM SLOPES OF 3 HORIZONTAL TO 1 VERTICAL.
 - B. BUILDING PADS SHALL BE SET AT LEAST 0.3' ABOVE THE HIGHEST ELEVATION OF ADJACENT SWALES.
 - C. PAD ELEVATIONS WILL BE ASSUMED TO BE 0.3' BELOW THE FINISHED FLOOR OF THE BUILDING. LONGITUDINAL GRADIENT OF DRIVEWAYS SHALL NOT BE LESS THAN 1% AND NOT STEEPER THAN 14%.
3. WHERE YARD GRADES OF ADJACENT LOTS OR LOTS/R.O.W. DO NOT MATCH, GARDEN/RETAINING WALLS ARE REQUIRED. GARDEN WALLS HAVE BEEN SHOWN IN LOCATIONS WHERE RETAINMENT IS ANTICIPATED TO BE IN EXCESS OF 18". RETAINING WALLS HAVE BEEN SHOWN IN AREAS WHERE RETAINMENT IS ANTICIPATED TO BE IN EXCESS OF 18".
4. WALL CONTRACTOR SHALL PREVENT DRAINAGE THROUGH THE PERIMETER WALL BY PROVIDING A WATERPROOF COATING ON THE EXTERIOR OF THE WALL FOR A DISTANCE OF 2' ABOVE FINISHED GRADE.

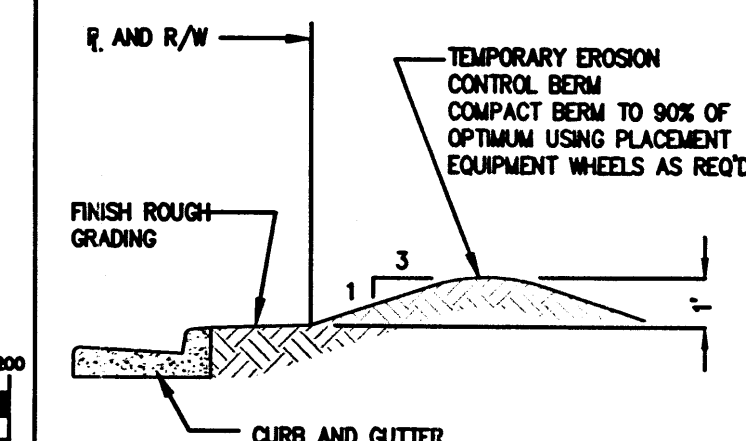

EROSION CONTROL BERM
TYPICAL SECTION THROUGH BERM
NTS

EROSION CONTROL NOTES:

1. CONTRACTOR SHALL OBTAIN A TOP SOIL DISTURBANCE PERMIT PRIOR TO GRADING.
2. DISTURBED AREAS WILL BE RESEED PER C.O.A. DPM SECTION 1012.
3. PROTECTION OF ADJACENT RIGHT-OF-WAY AND PRIVATE PROPERTY FROM SEDIMENT, WILL BE ACCOMPLISHED BY THE EROSION CONTROL BERM SHOWN HERE ON.

BEAM

855 POLARIS BLVD., SE
RIO RANCHO, NM 87124
PHONE (505) 896-0391
FAX (505) 994-3952
beamdesigns@uswest.net

CITY OF ALBUQUERQUE
PUBLIC WORKS DEPARTMENT
ENGINEERING GROUP

TITLE: SUBDIVISION OF LOT 1, BLOCK 3, TOWN OF ATRISCO GRANT
GRADING, DRAINAGE, & EROSION CONTROL PLAN
TRAFFIC CIRCULATION LAYOUT & DIMENSION PLAN

D.R.B. NO.	APPROVAL DATE	DATE	MO./DAY/YR.	MO./DAY/YR.
------------	---------------	------	-------------	-------------

[illegible]

APPROVED FOR ROUGH GRADING (± 1 FT.)	DESIGN		

AST 1		
AST 2		
CITY HYDROLOGIST	DATE		
PROJECT NO.	MAP	SHEET	OF

NO.	L-8	SHEET	1	OF	1
-----	-----	-------	---	----	---

1	2	
---	---	---	---	---	---	---	---	---	----	----	-----	-----	

SURVEY INFORMATION			BENCH MARKS		AS BUILT INFORMATION	
NO.	FIELD NOTES	DATE	CONTRACTOR	WORK ORDER NO.	DATE	DATE
1	DACOTT ENGINEERING AND SURVEYING	10/00	ACS BRASS CAP "16-18" LOCATED 7' SOUTH OF SUNSET GARDENS SW, 18' EAST OF 106TH STREET, EPOMED TO TOP OF 10' 6" X 5' 3" CONCRETE PAD FOR A PAIR OF 20" WATER LINE VALVES, CENTERED BETWEEN LIDS OF SAID WATER VALVES, FLUSH W/GROUND.	INSPECTOR'S ACCEPTANCE BY	DATE	DATE
			ELEVATION = 5256.82	VERIFICATION BY	DATE	DATE
				DRAWINGS CORRECTED BY	DATE	DATE
				MICROFILM INFORMATION		
				RECORDED BY	DATE	DATE
				NO.		

NO.		DATE	REMARKS	BY
REVISIONS				
DESIGN				
DESIGNED BY	BOM	DATE	JANUARY 2001	
DRAWN BY	BOM	DATE	JANUARY 2001	
CHECKED BY	BOM	DATE	JANUARY 2001	

QUERQUE DEPARTMENT GROUP	
3, TOWN OF ATRISCO GRANT SECTION CONTROL PLAN LOT & DIMENSION PLAN	
DATE	MO./DAY/YR.
LAST DESIGN DATE	MO./DAY/YR.
-8	SHEET 1 OF 1

GRADING, DRAINAGE, & EROSION CONTROL PLAN


KEYED NOTES:

- | | | | |
|---|--|--|---|
| ① WHEELCHAIR RAMP PER STND DWG 2441. | ⑤ 24' DRIVEPAD PER STND DWG 2425 WITH 24' X 25' ASPHALT PAD WITHIN LOT 1A. | ⑧ FUTURE 6' SIDEWALK PER STND DWG 2430 AND 2431 TO BE CONSTRUCTED BY OTHERS. | ⑪ 2" ASPHALT ON 6" PREPARED SUBGRADE. |
| ② STANDARD C&G PER STND DWG 2415. | ⑥ 36' DRIVEPAD PER STND DWG 2425 . | ⑨ 6' SIDEWALK PER STND DWG 2430 AND 2431 TO BE CONSTRUCTED AS PART OF THIS CONTRACT. | ⑫ POND INV. 61.09 WITH 3:1 SIDE SLOPES. 100-YR WSEL 62.03 |
| ③ CONCRETE VALLEY GUTTER PER STND DWG 2422. | ⑦ FUTURE 4' SIDEWALK PER STND DWG 2430 AND 2431 TO BE CONSTRUCTED BY OTHERS. | ⑩ HEADER CURB PER STND DWG 2415 | ⑬ POND INV. 60.46 WITH 3:1 SIDE SLOPES. 100-YR WSEL 61.30 |
| ④ PRIVATE ENTRANCE PER STND DWG 2426. | | | |

LEGEND

FF FINISHED FLOOR		BUILDING PAD
FG FINISHED GRADE		CONTOUR LINE
FL FLOW LINE		DRAINAGE BASIN BOUNDARY
TA TOP OF ASPHALT		EDGE OF TRAFFIC CIRCULATION PATTERN
TC TOP OF CONCRETE		FLOOD WALL
TCC TOP OF CONCRETE CURB		SLOPE SYMBOL
TW TOP OF WALL		SWALE

LOT 5
BLK. 2

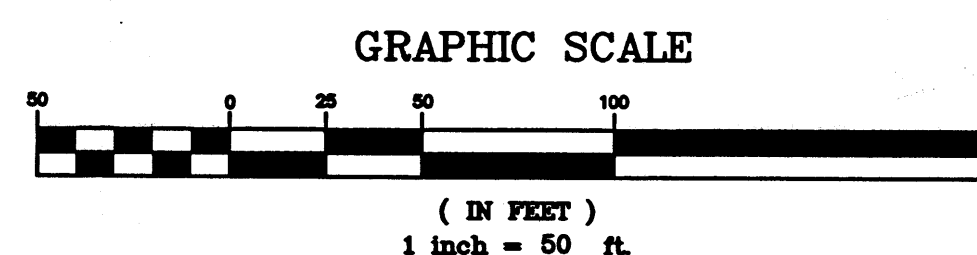

TRAFFIC CIRCULATION LAYOUT & DIMENSION PLAN