

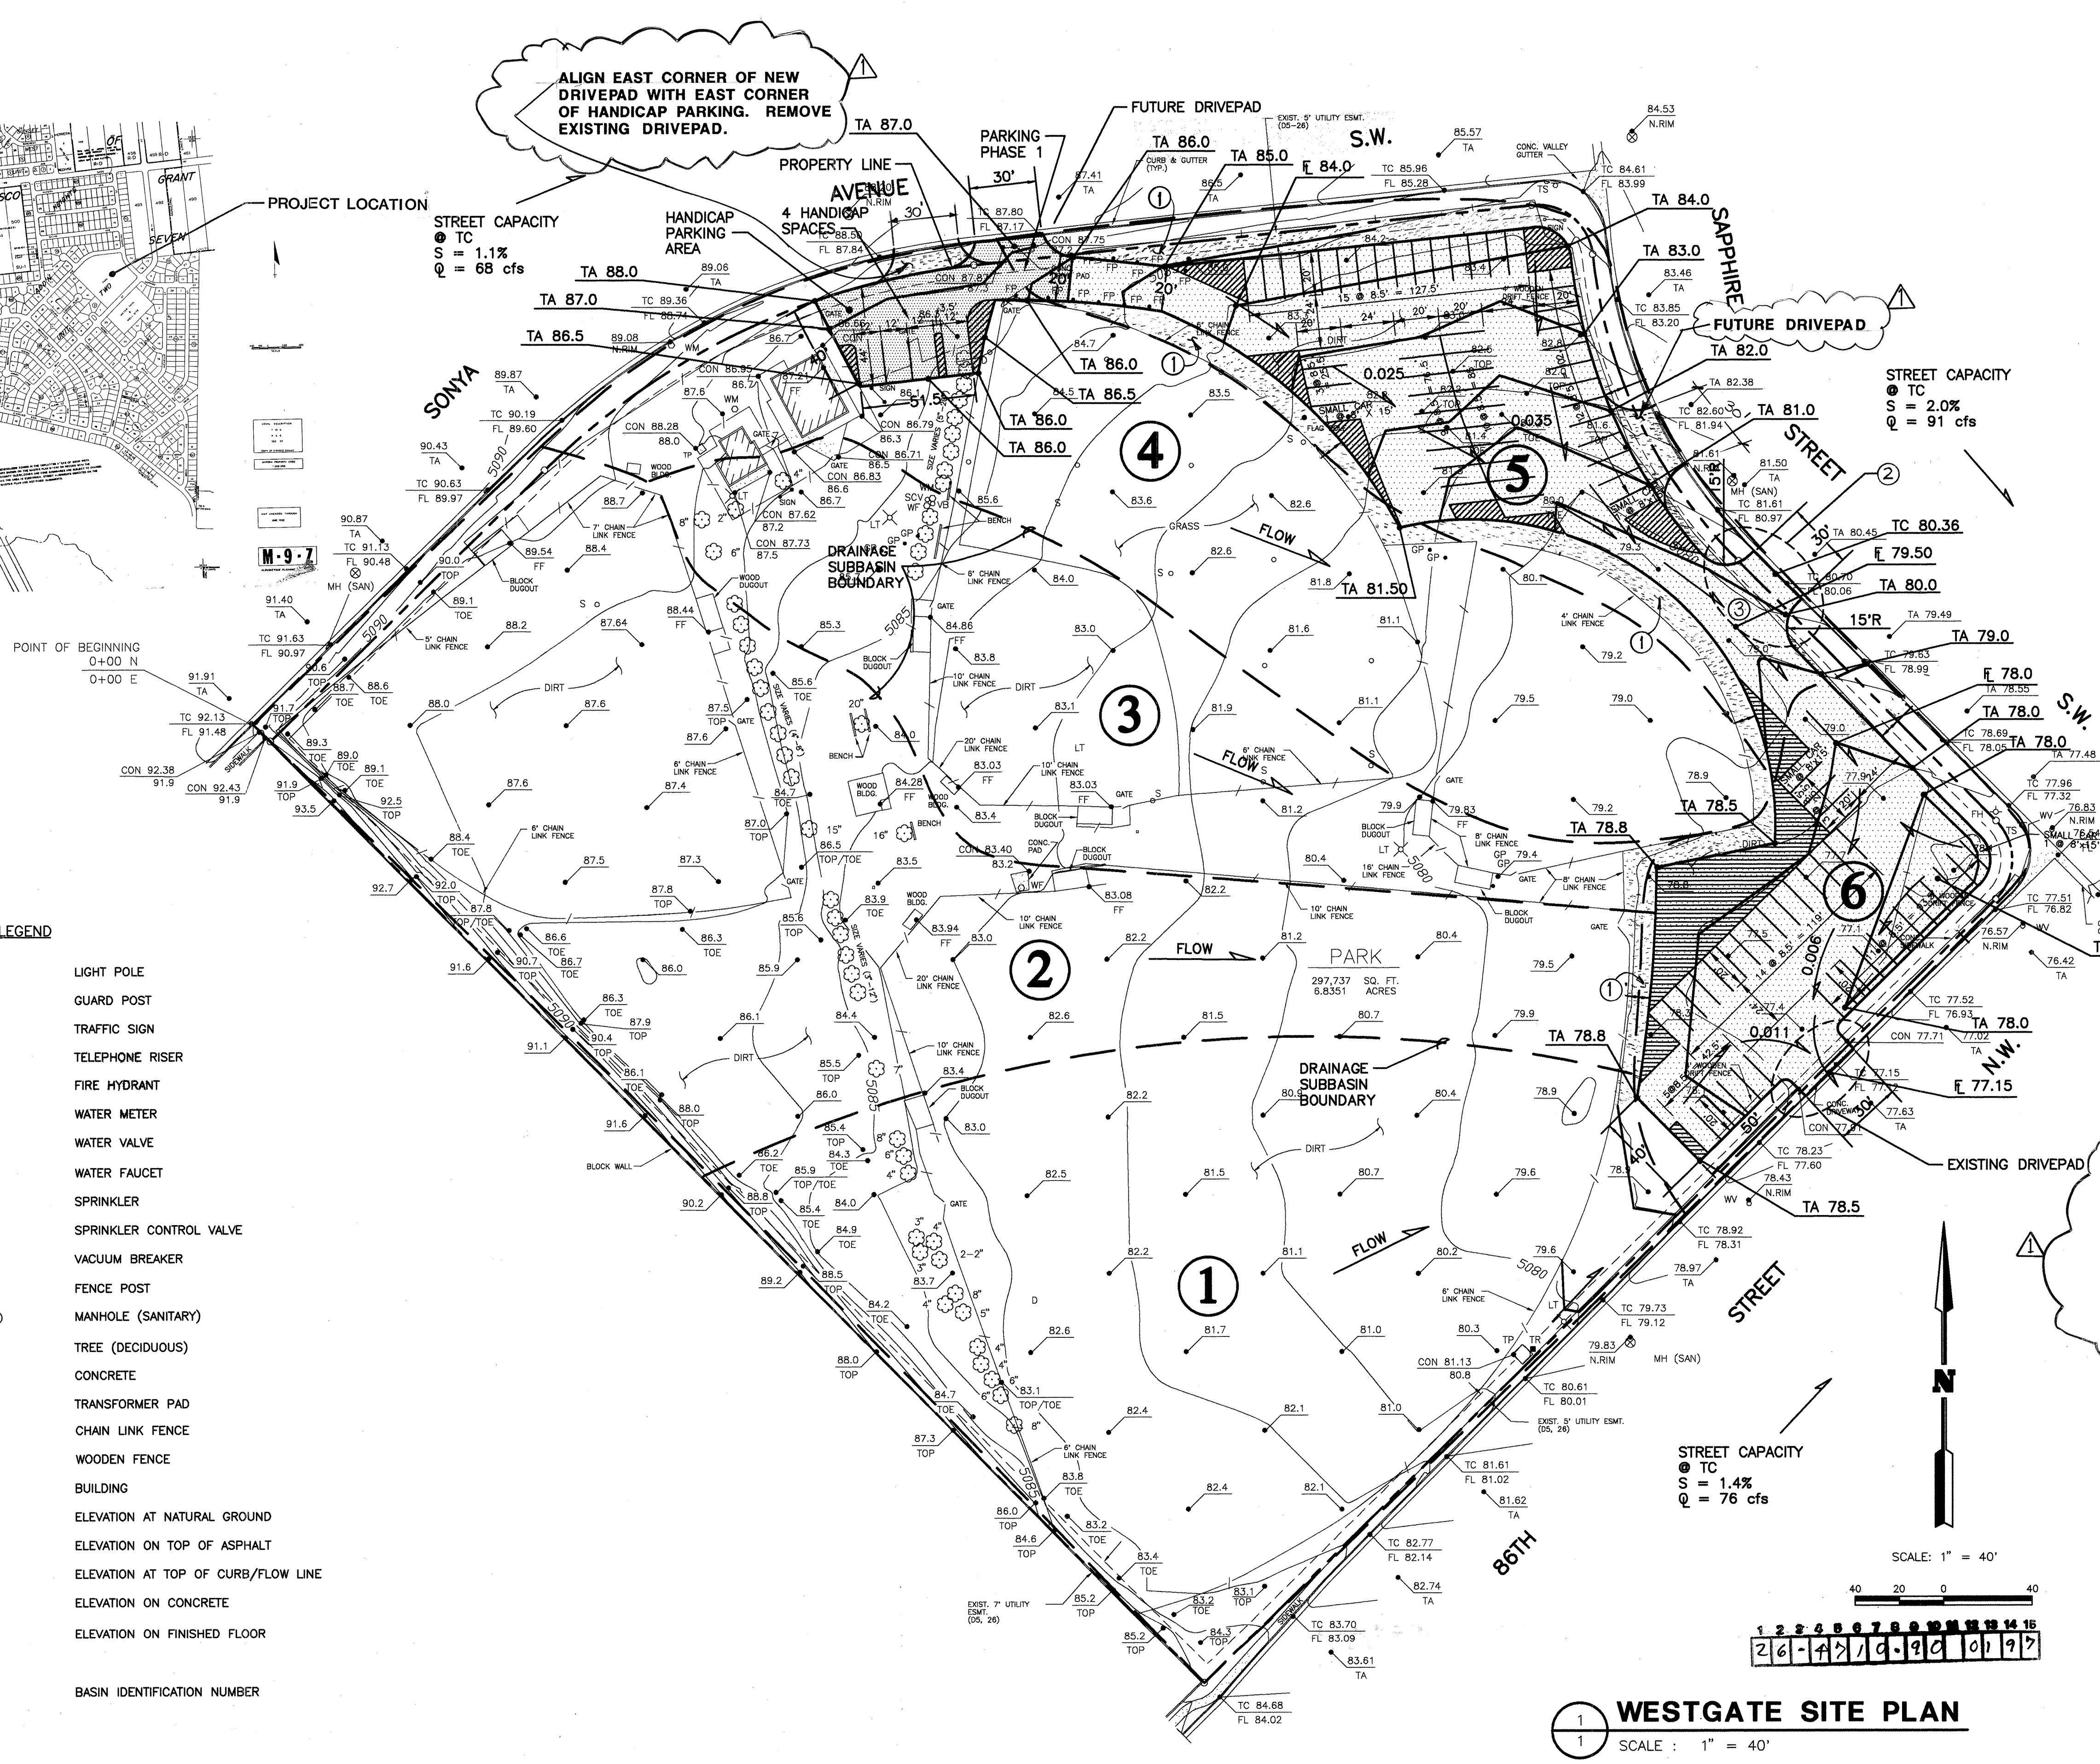


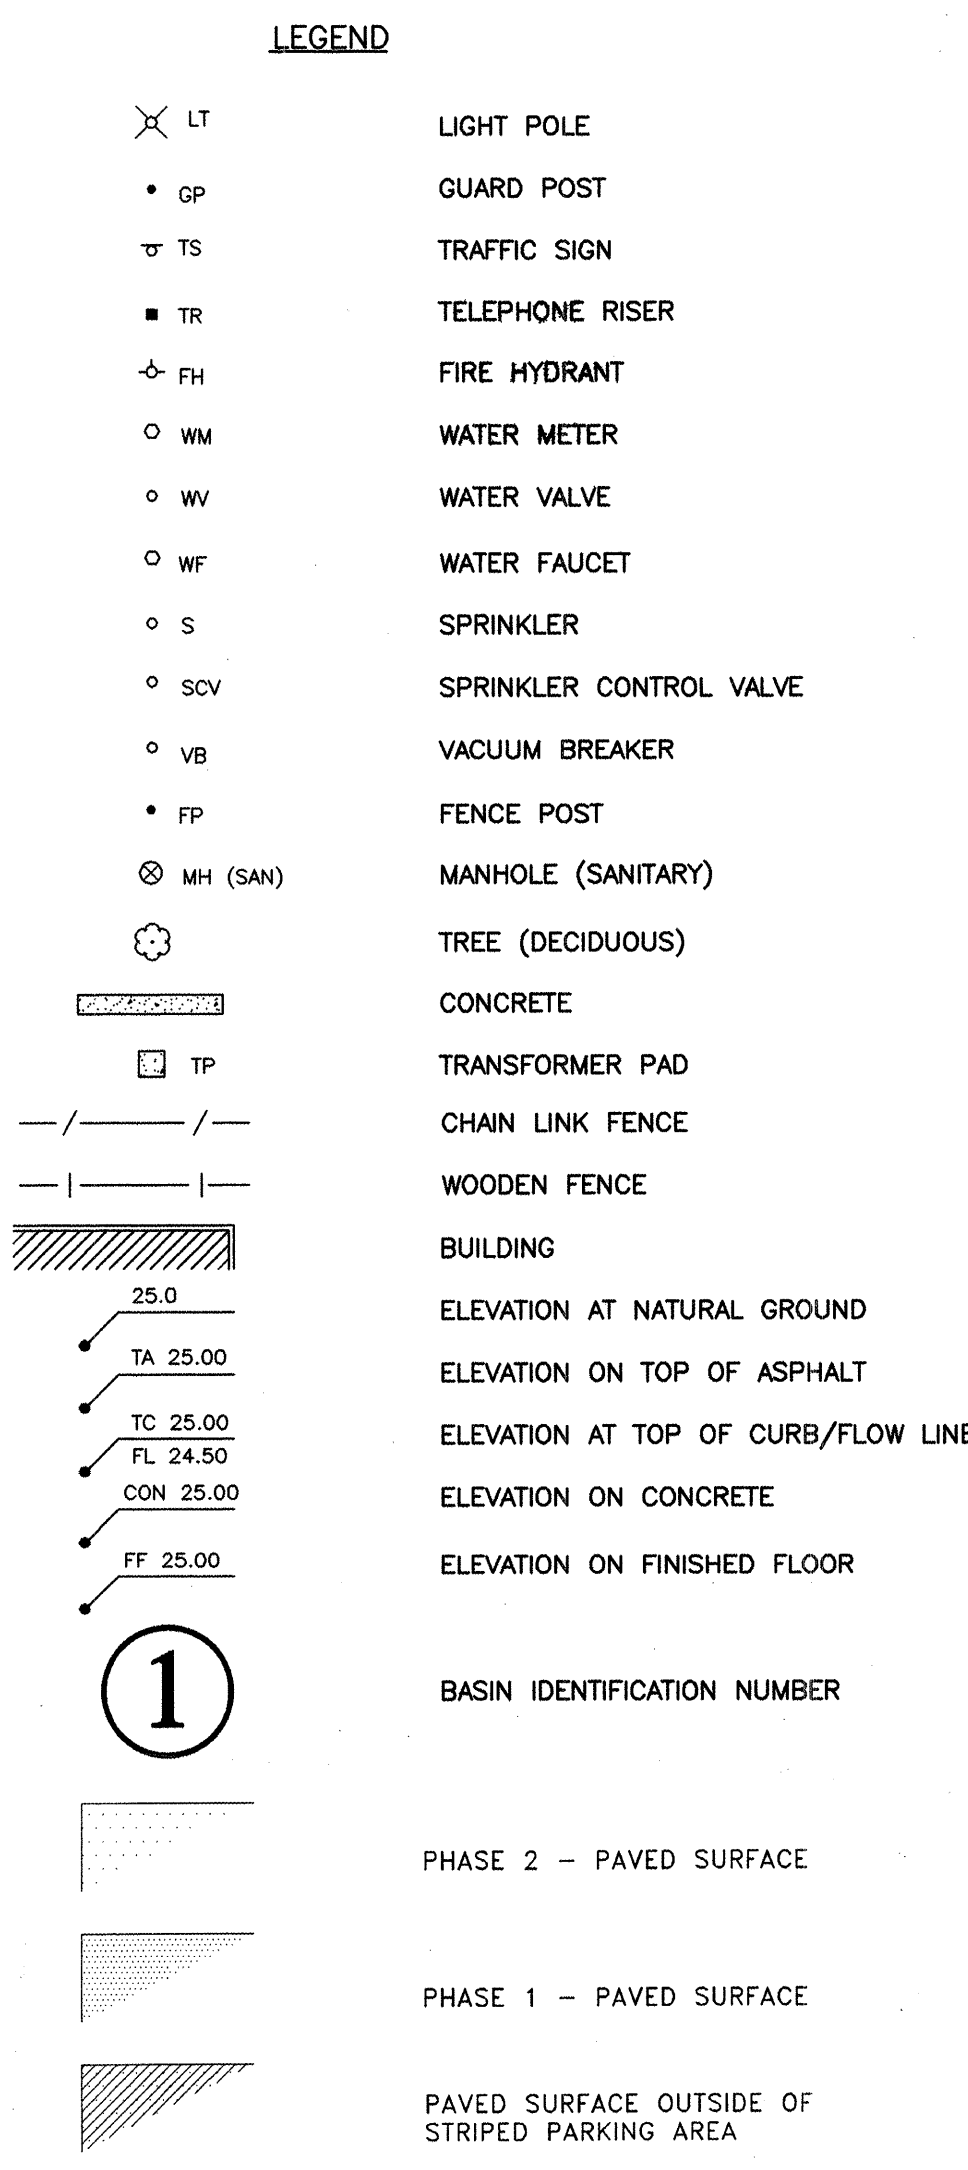

KEYED NOTES

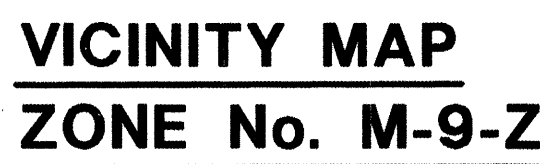

1. ALL WORK DETAIL ON THESE PLANS TO BE PERFORMED UNDER CONTRACT SHALL, EXCEPT AS OTHERWISE STATED OR PROVIDED FOR HEREON, BE CONSTRUCTED IN ACCORDANCE WITH CITY OF ALBUQUERQUE STANDARD SPECIFICATIONS, PUBLIC WORKS CONSTRUCTION, 1986 EDITION W/LATEST REVISIONS.
2. TWO (2) WORKING DAYS PRIOR TO ANY EXCAVATION, CONTRACTOR MUST CONTACT LINE LOCATING SERVICE, 260-1990 FOR LOCATION OF EXISTING UTILITIES.
3. PRIOR TO CONSTRUCTION, THE CONTRACTOR SHALL VERIFY THE HORIZONTAL AND VERTICAL LOCATIONS OF ALL OBSTRUCTIONS. SHOULD A CONFLICT EXIST, THE CONTRACTOR SHALL NOTIFY THE ENGINEER OR SURVEYOR SO THAT THE CONFLICT CAN BE RESOLVED WITH A MINIMUM AMOUNT OF DELAY.

THE FOLLOWING ALSO APPLY WHEN CHECKED

☐ ALL UTILITIES AND UTILITY SERVICE LINES SHALL BE INSTALLED PRIOR TO PAVING.

☐ BACKFILL COMPACTION SHALL BE ACCORDING TO SPECIFIED STREET USE.

☐ TACK COAT REQUIREMENTS SHALL BE DETERMINED BY THE CITY ENGINEER.

☐ SIDEWALKS AND WHEELCHAIR RAMPS WITHIN THE CURB RETURNS SHALL BE CONSTRUCTED WHEREVER A NEW CURB RETURN IS CONSTRUCTED.

☐ IF CURB IS DEPRESSIONED FOR A DRIVE-PAD OR RAMP, IT SHALL BE CONSTRUCTED PRIOR TO ACCEPTANCE OF THE CURB AND GUTTER.

☐ ALL STORM DRAINAGE FACILITIES SHALL BE COMPLETED PRIOR TO FINAL ACCEPTANCE.

NOTE:
STRIPING PLAN DESIGNED BY
CITY OF ALBUQUERQUE STAFF.
RELOCATE FENCE BY OTHERS.

DRIVEPAD:
REF. CITY STANDARD 2425.

PAVEMENT:
REF.-CITY-STANDARD 2415.
FOR TEMPORARY PAVEMENT
TOTAL PAVED AREA:
5110 SQUARE YARDS

KEYED NOTES:

- ① PAVE TO EXISTING FENCES. 
- ② RELOCATE DRIVEPAD ON SAPPHIRE STREET 50' NORTH. CLOSE OPENING.
- ③ PLACE 2 STATIONARY BOLLARDS 5' O.C. BETWEEN 2 FENCES.

HDR

HDR Engineering, Inc.


6200 UPTOWN BLVD.
SUITE 150
ALBUQUERQUE, NM 87110
(505) 884-6065
FAX (505) 884-5969

CITY OF ALBUQUERQUE
PARKS & RECREATION
DEPARTMENT

ON SITE DRAINAGE AND
PAVING PLAN FIGURE 2

APPROVALS	ENGINEER	DATE	APPROVALS	ENGINEER	DATE
D.R.C. Chair	<i>B.G. Lockley</i>	<i>8-16-93</i>	WATER	<i>N/A RWK</i>	<i>7-30-93</i>
TRANS. DEV.	<i>M. Smith</i>	<i>8-23-93</i>	WASTE WATER	<i>N/A RWK</i>	<i>7-30-93</i>
HYDROLOGY	<i>J. Winston</i>	<i>8-5-93</i>	PARKS & REC.		
PROJECT		MAP NO.	SHEET		
4710.90		M-9	1 of 1		

SURVEY INFORMATION			BENCH MARKS			AS BUILT INFORMATION	
NO.	FIELD NOTES		B.M. No.	LOCATION	BENCH MARK DESCRIPTION	ELEVATION (MSL 1979) FT./METERS	
	BY	DATE					
			4-M9	Located in a NW corner of the intersection of 86th Street and Sage.	A 60 penny nail driven into top of the power pole.	@5093.09 @5093.375	
							MICRO-FILM INFORMATION

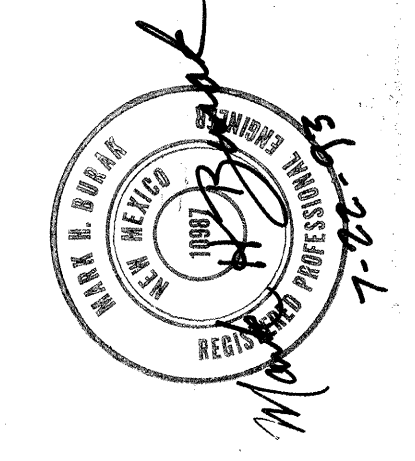

Δ	I-22 To	REVISED A: PER ASSESSMENT DWG'S.	DWG.
NO.	DATE	REMARKS <i>REVISIONS</i>	BY
DESIGN			
DESIGNED BY MB		DATE	6--93
DRAWN BY CAD A LINE		DATE	6--93
CHECKED BY ECL/MB		DATE	6--93