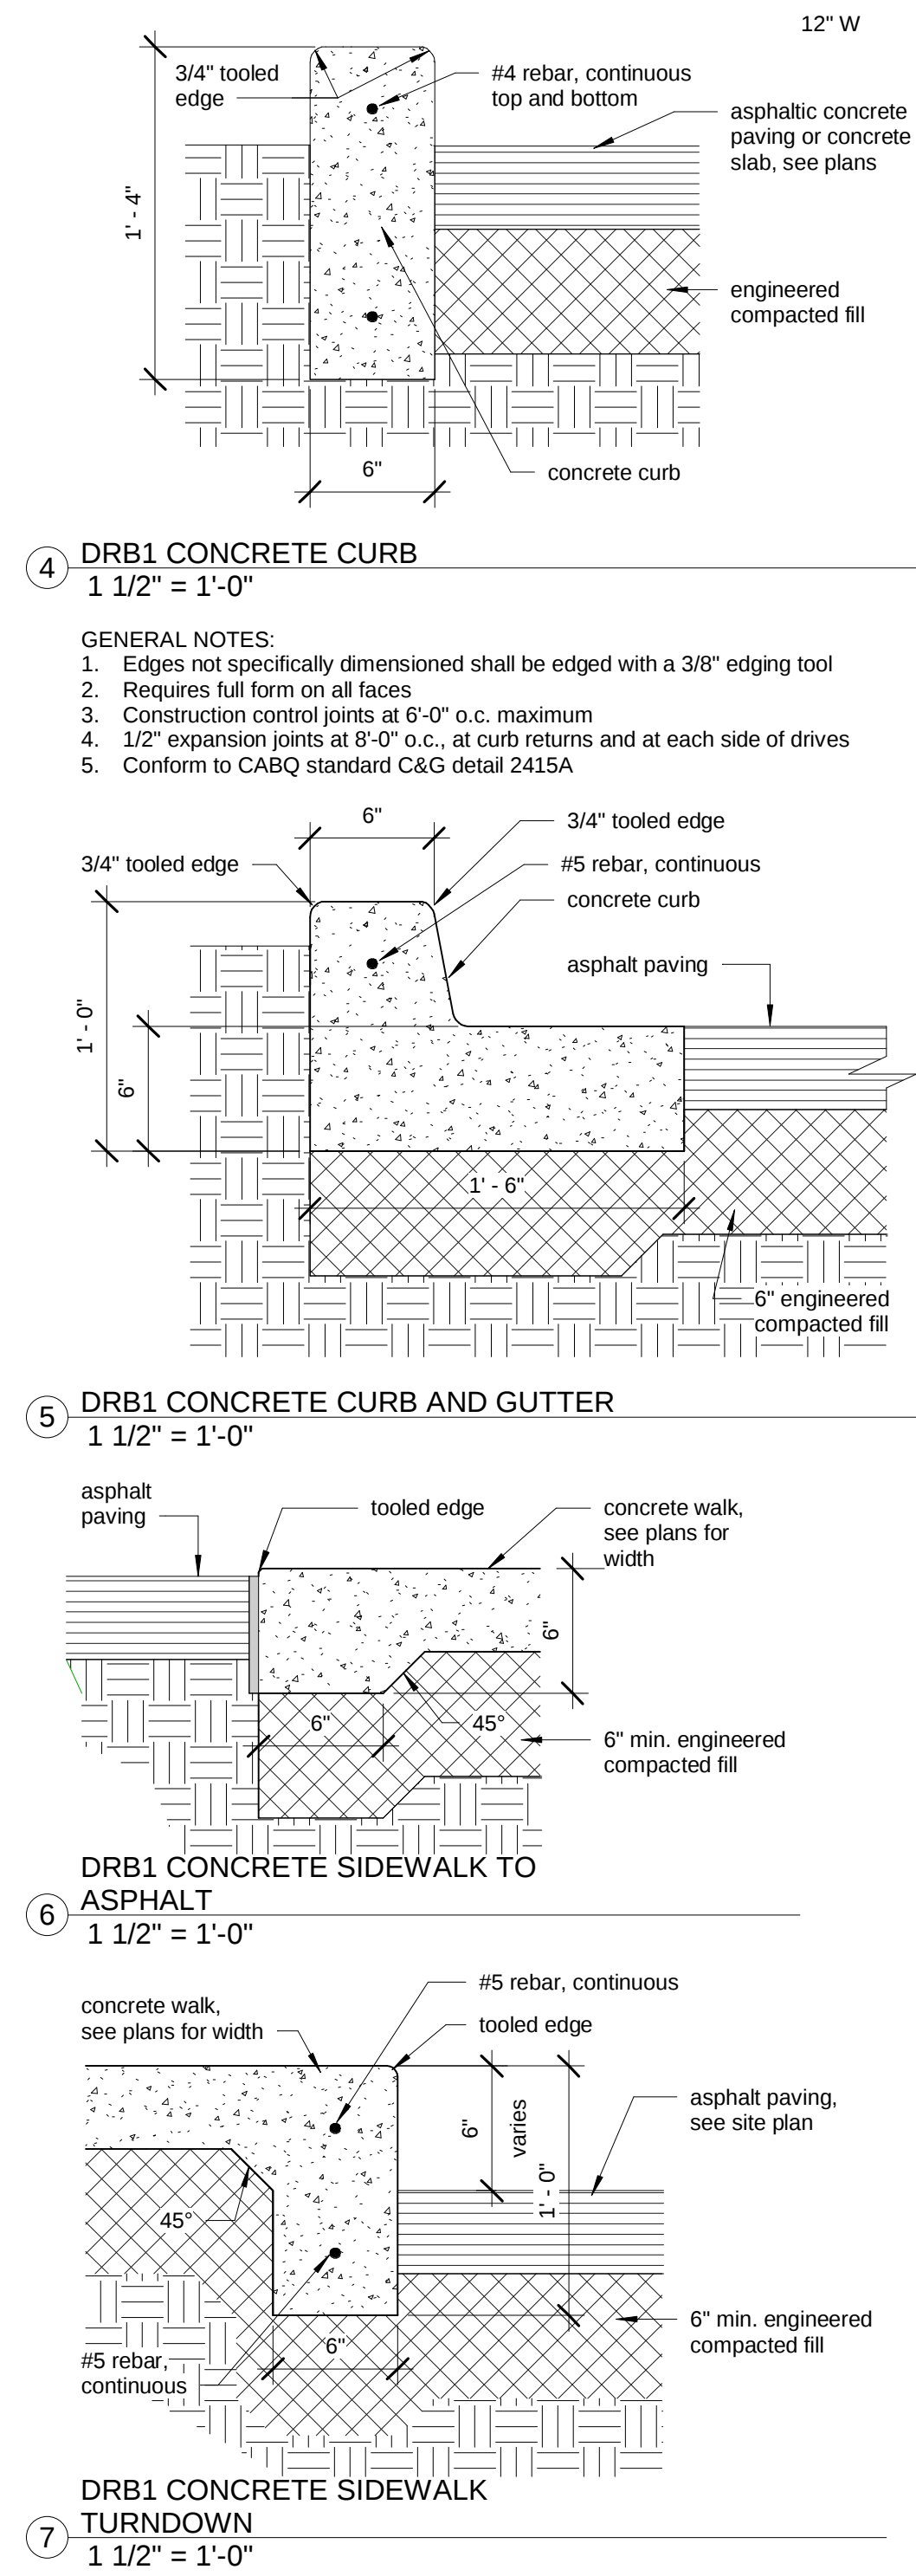
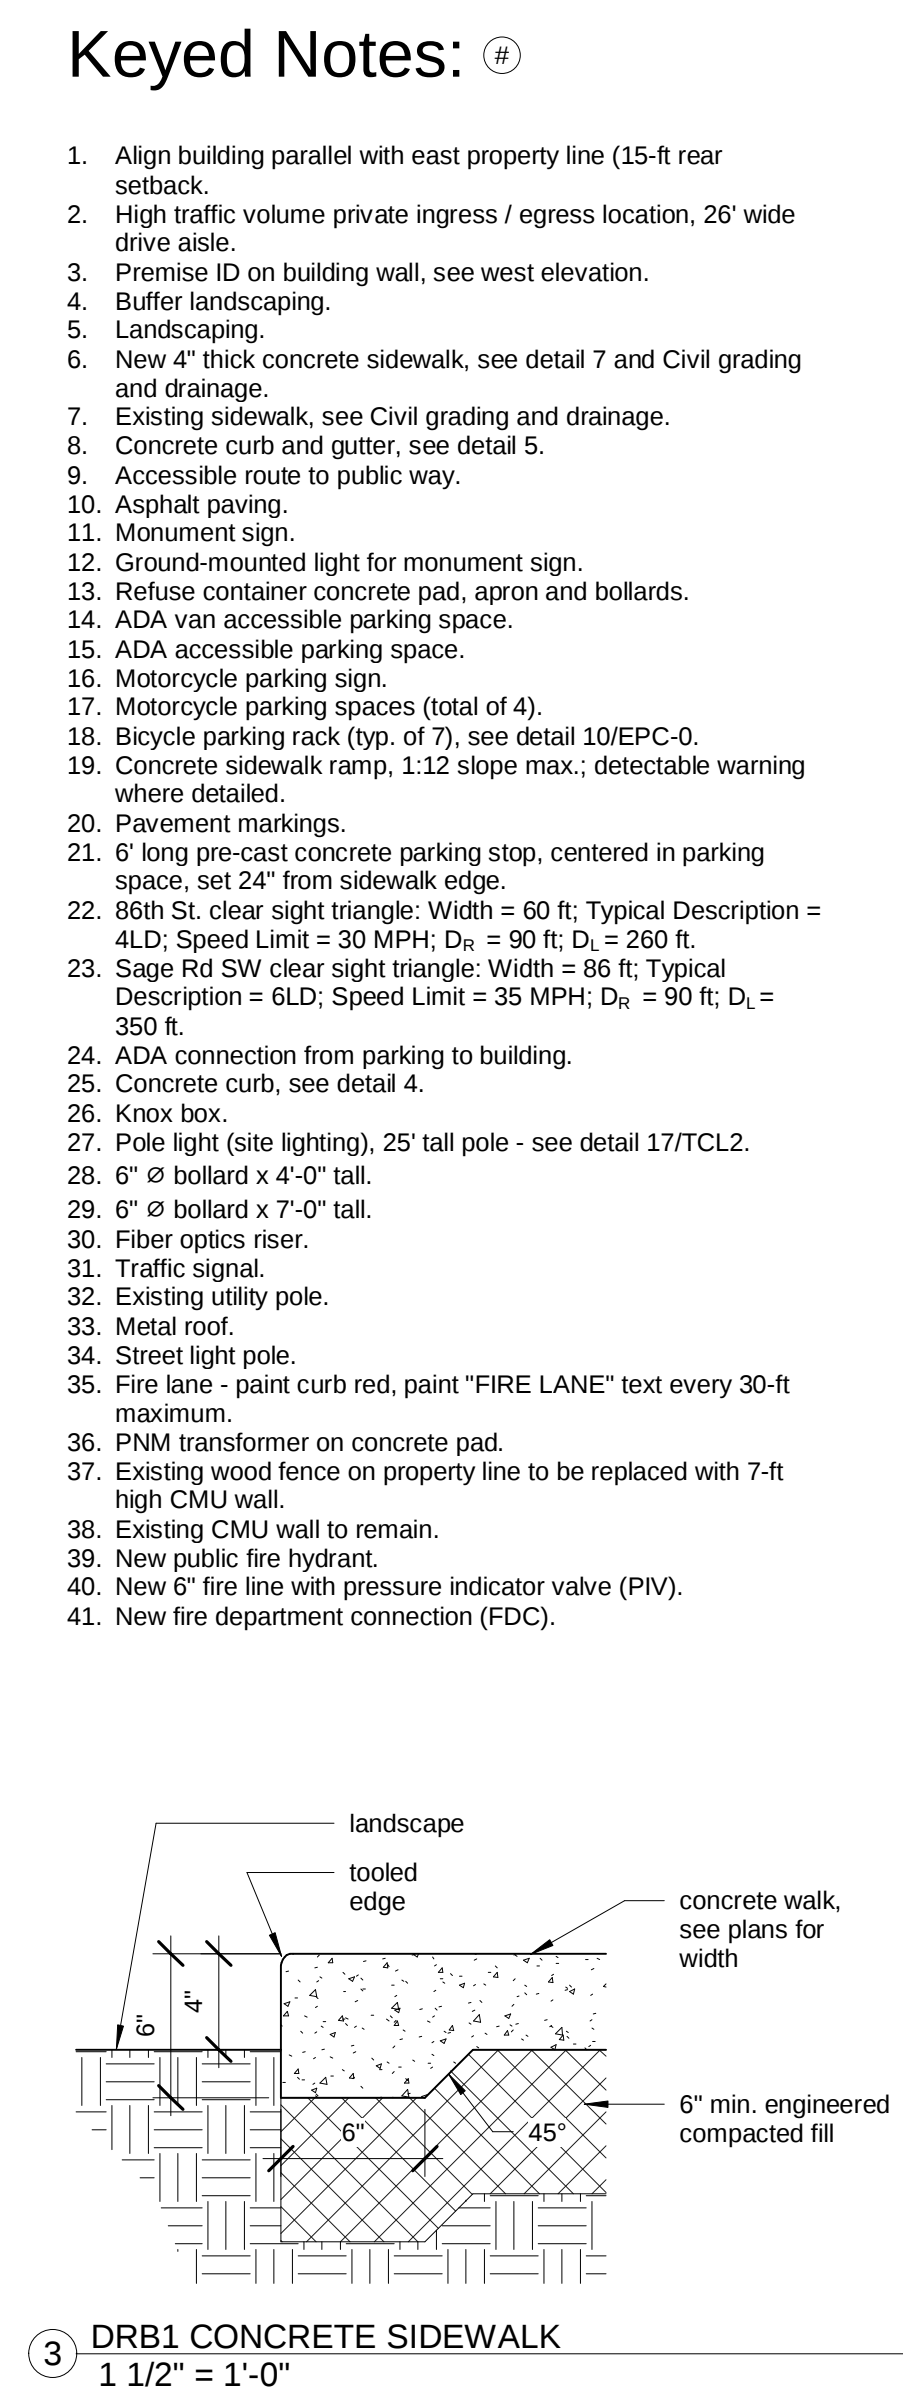


[illegible]

G2 ENTERPRISES

SPORTS COMPLEX

TRAFFIC CIRCULATION SITE PLAN

EPC Number	Project Number
Date	12-212022
Drawn By	J. Sanchez
Approved By	K. Griego

TCL1

Scale	As indicated
-------	--------------