


GRAPHIC SCALE
 (IN FEET)
 1 inch = 30 ft.

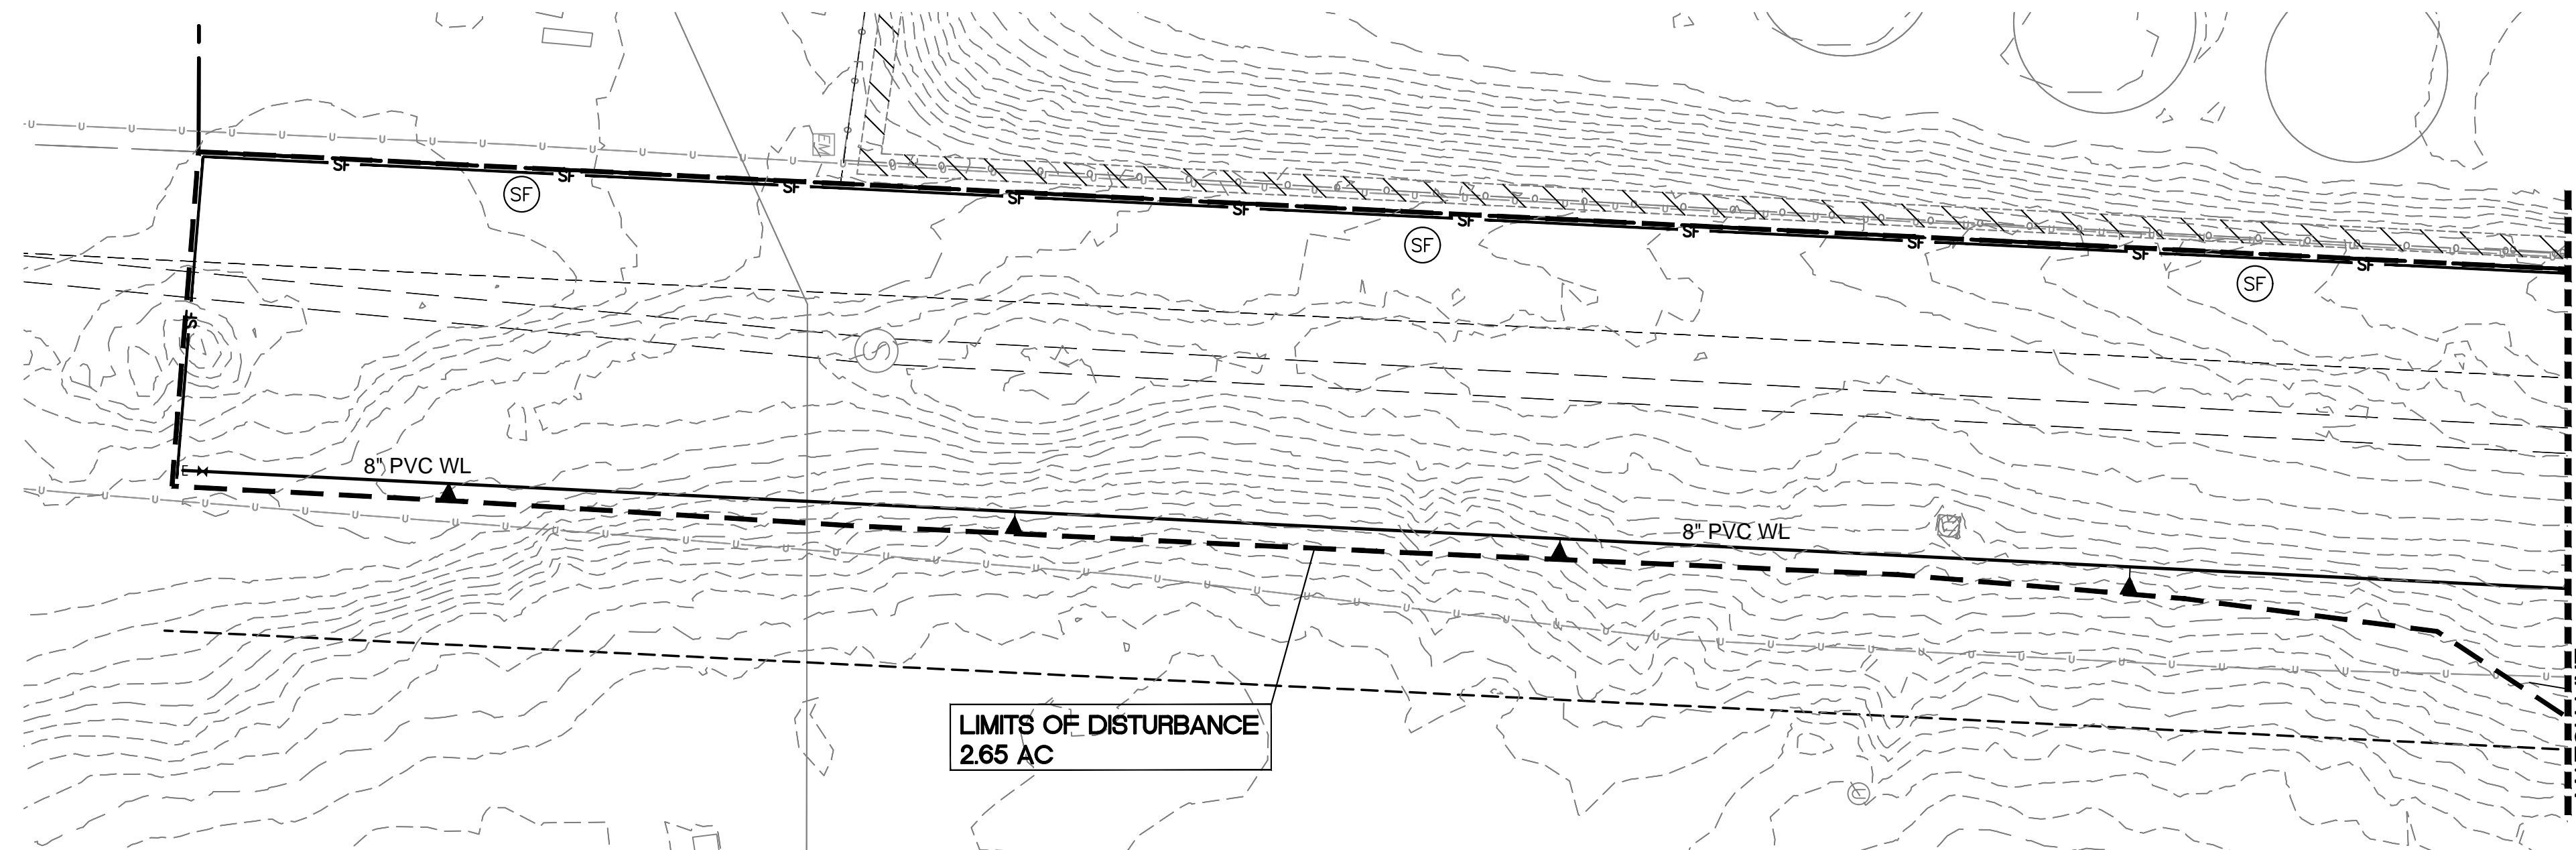

FINAL STABILIZATION:
 AREAS DISTURBED SHALL BE STABILIZED
 PER COA SPECIFICATIONS:
 - 1013 FOR AREAS 3:1 OR STEEPER
 - 1012 FOR AREAS FLATTER THAN 3:1

ENGINEER'S SEAL  RONALD R. BOHANNAN P.E. #7868	BROADWAY/SUNPORT BLVD XXX	DRAWN BY pm
	ARNO STREET EROSION CONTROL PLAN	DATE 3-19-26
3-19-26 RONALD R. BOHANNAN P.E. #7868	 TIERRA WEST, LLC 5571 MIDWAY PARK PL. NE ALBUQUERQUE, NEW MEXICO 87109 (505) 858-3100 www.tierrawestllc.com	DRAWING
		SHEET # SW-1A
		JOB # 2022031