


CHICK-FIL-A AT WYOMING BOULEVARD

PARCEL 3, THE WYOMING MALL
SITUATE WITHIN SECTION 8, TOWNSHIP 10 NORTH, RANGE 4 EAST
NEW MEXICO PRINCIPAL MERIDIAN
CITY OF ALBUQUERQUE, BERNALILLO COUNTY, NEW MEXICO

2274 WYOMING BOULEVARD NE
ALBUQUERQUE, NM



UNIT # 03484

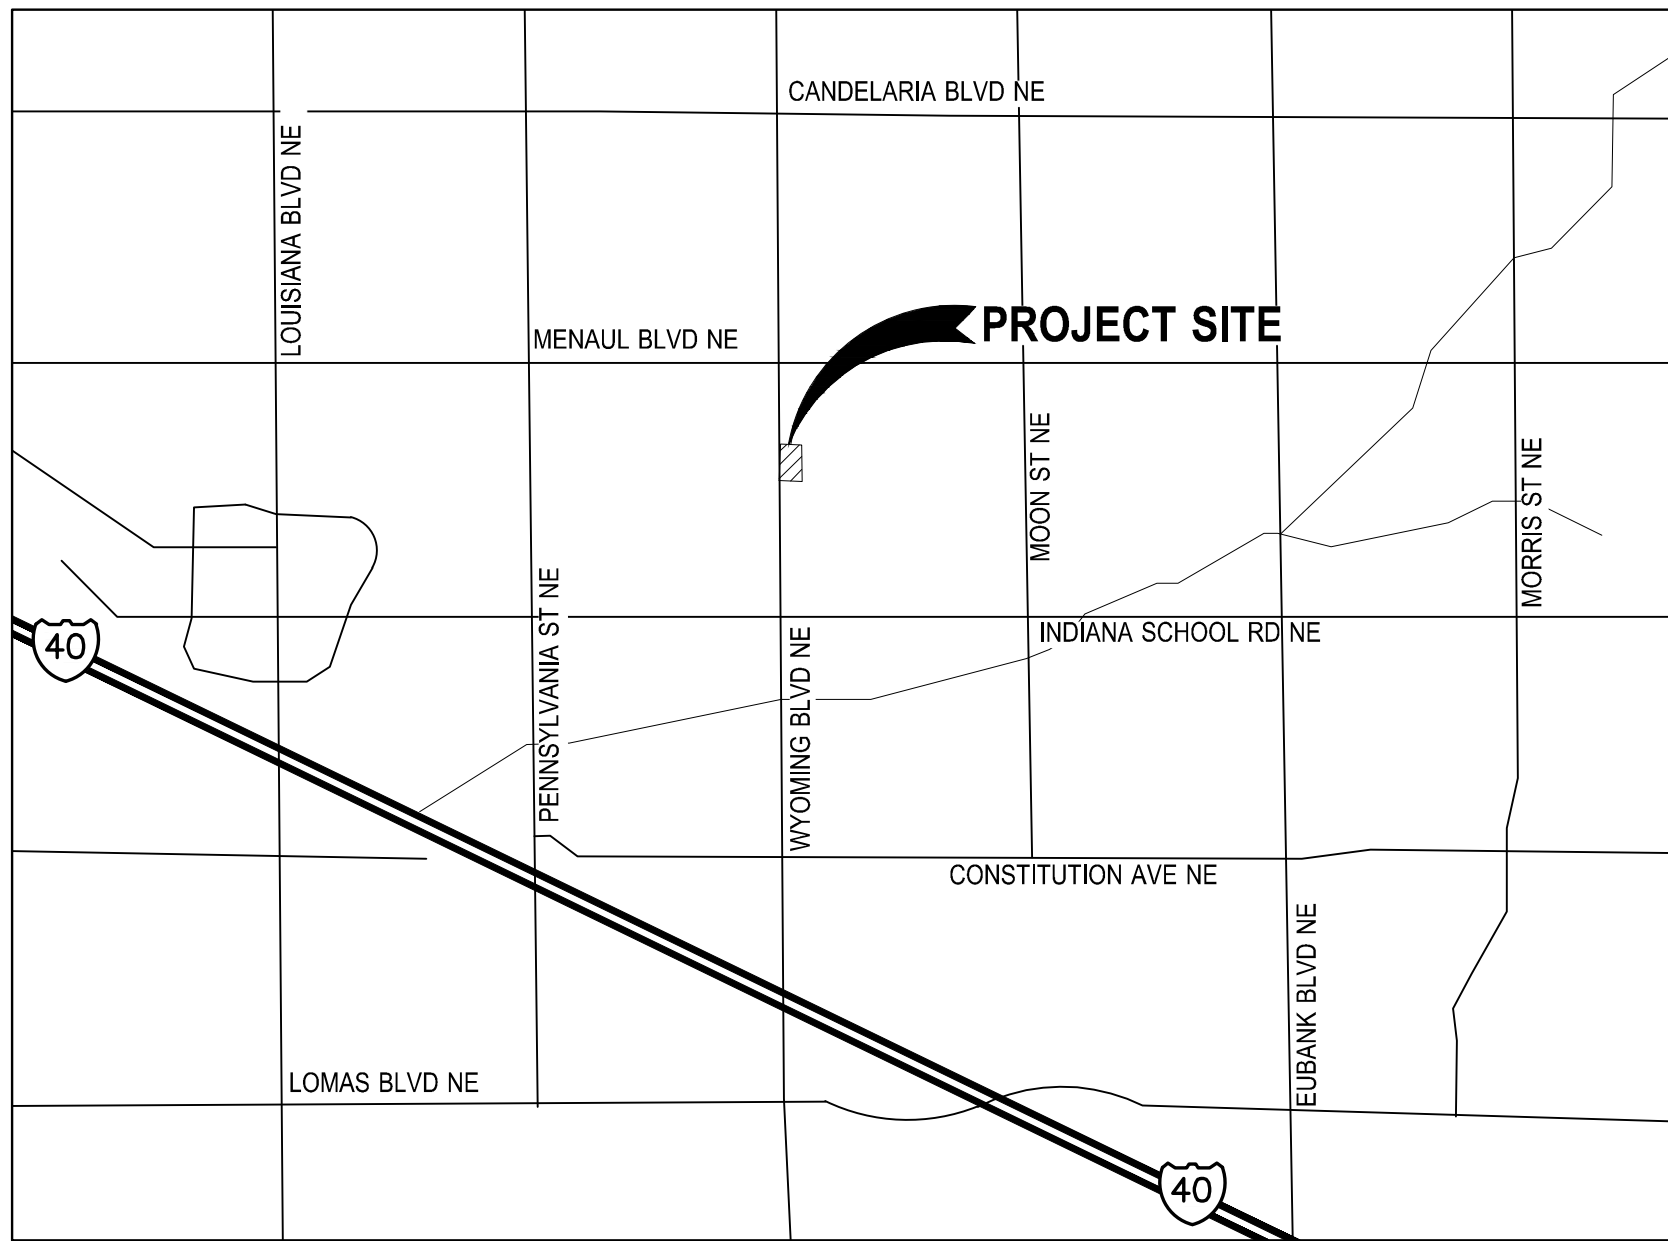

VICINITY MAP

NTS

LEGAL DESCRIPTION

PARCEL NUMBERED THREE (3), AMENDED SUMMARY PLAT OF THE WYOMING MALL, AS THE SAME ARE SHOWN AND DESIGNATED ON THE PLAT THEREOF, FILED IN THE OFFICE OF THE BERNALILLO COUNTY, NEW MEXICO, ON JULY 12, 1978, IN PLOT BOOK DB, RE-RECORDED OCTOBER 18, 1978, IN PLOT BOOK D9, PAGE 11. COUNTY CLERK OF PAGE 163 AND

PROJECT CONTACTS

DEVELOPER

CHICK-FIL-A, INC.
15635 ALTON PKWY.,
IRVINE, CA 92614-2732
(949) 305-4407
CONTACT: MR. DON IKELER
EMAIL: DON.IKELER@CHICK-FIL-A.COM

CIVIL ENGINEER

MERRICK & COMPANY
5970 GREENWOOD VILLAGE BLVD.
GREENWOOD VILLAGE, CO 80111
(303) 751-0741
CONTACT: MR. TROY KELTS
EMAIL: TROY.KELTS@MERRICK.COM

LANDSCAPE ARCHITECT

NATURAL DESIGN SOLUTIONS, INC.
1470 MILLBROOK CT.
CASTLE ROCK, CO 80109
CONTACT: NEIL McLANE
(303) 663-1654

SITE ARCHITECT

C.R.H.O. ARCHITECTS
195 SOUTH "C" STREET 200
TURSTIN, CA 92780
(714) 832-1834
CONTACT: KIMANH NGUYEN
EMAIL: KIMANH@CRHO.COM

PLANNING DEPARTMENT

CITY OF ALBUQUERQUE ZONING ENFORCEMENT
600 2ND STREET N.W., ALBUQUERQUE, NM 87102
CONTACT: MR. DAVID KILPATRICK
(505) 924-3838
EMAIL: DAKILPATRICK@CABQ.GOV

ELECTRIC

PNM
421 EDITH BLVD NE, ALBUQUERQUE, NM 87107
CONTACT: MR. MICHAEL MOYER
(505) 241-3697
EMAIL: MICHAEL.MOYER@PNM.COM

TELEPHONE/ CABLE/ INTERNET

QWEST
400 TIJERAS AVE NW, ALBUQUERQUE, NM 87102
CONTACT: MR. RICHARD REDMAN
(505) 245-6098
EMAIL: RICHARD.REDMAN@QWEST.COM

ROAD/ R.O.W. DESIGN

CITY OF ALBUQUERQUE DIVISION OF BUILDING SERVICES
600 2ND STREET NW, ALBUQUERQUE, NM 87102
CONTACT: MR. TONY LLOYD
(505) 924-3924
EMAIL: TLLOYD@CABQ.GOV

SANITARY SEWER / WATER

ALBUQUERQUE BERNALILLO COUNTY
WATER UTILITY AUTHORITY
600 2ND STREET, ROOM 200, ALBUQUERQUE, NM 87102
CONTACT: MR. ALLAN PORTER
(505) 924-3989
EMAIL: APORTER@ABCWUA.ORG

STORM DRAINAGE

CITY OF ALBUQUERQUE DIVISION OF BUILDING SERVICES
600 2ND STREET NW, ALBUQUERQUE, NM 87102
CONTACT: MR. CURTIS CHERNE
(505) 924-3695
EMAIL: CCHERNE@CABQ.GOV

GAS

NEW MEXICO GAS COMPANY
1109 RIO RANCHO BLVD, SE, ALBUQUERQUE, NM 87124
CONTACT: MR. JOE HERRERA
(505) 891-6995
EMAIL: JOE.HERRERA@NMGCO.COM

BASIS OF BEARINGS


BEARING ARE NEW MEXICO STATE PLANE GRID BEARINGS, CENTRAL ZONE - NAD83.

BENCHMARK

VERTICAL DATUM IS BASED UPON THE ALBUQUERQUE CONTROL SURVEY BENCHMARK
14-H20", ELEVATION = 5415.798' (NAVD 1988)

SHEET INDEX

- | | |
|--------|--------------------------------------|
| C-0.0 | COVER SHEET |
| C-1.0 | GENERAL NOTES |
| C-1.1 | DEMOLITION PLAN |
| C-2.0 | SITE PLAN |
| C-2.1 | HORIZONTAL CONTROL PLAN |
| PS-1.0 | UTILITY PLAN |
| C-3.0 | GRADING |
| C-3.2 | DRAINAGE PLAN |
| C-3.3 | STORM SEWER PLAN & PROFILE |
| C-3.4 | EROSION CONTROL PLAN |
| C-4.0 | PRIVATE CHICK-FIL-A STANDARD DETAILS |
| C-4.1 | PRIVATE CHICK-FIL-A STANDARD DETAILS |
| C-4.2 | PRIVATE CHICK-FIL-A STANDARD DETAILS |
| C-5.0 | CIVIL DETAILS |
| C-5.1 | CIVIL DETAILS |
| C-5.2 | EROSION CONTROL DETAILS |
| C-5.3 | EROSION CONTROL DETAILS |
| L-1.0 | LANDSCAPE PLAN |
| L-2.0 | LANDSCAPE DETAILS |
| L-3.0 | LANDSCAPE SPECIFICATIONS |
| L-3.1 | LANDSCAPE SPECIFICATIONS |
| IR-1.0 | IRRIGATION PLAN |
| IR-2.0 | IRRIGATION DETAILS |
| IR-3.0 | IRRIGATION SPECIFICATIONS |

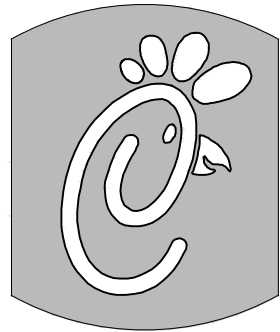

Chick-fil-A

5200 Buffington Rd.
Atlanta, Georgia
30349-2998

Revisions:


Mark	Date	By
△		

Mark	Date	By
△		

Mark	Date	By
△		



MERRICK & COMPANY

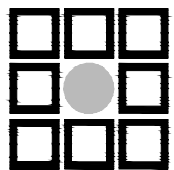

5970 GREENWOOD PLAZA BLVD
GREENWOOD VILLAGE, CO 80111
303-751-0741

STORE

CHICK-FIL-A
FSU #03484
WYOMING BLVD.

2274 WYOMING BLVD.
ALBUQUERQUE, NM
87112

SHEET TITLE

COVER

DWG EDITION ---

Job No. : 65118374

Store : 03484

Date : 12/15/14

Drawn By : JD

Checked By: TDK

Sheet

C-0.0

