



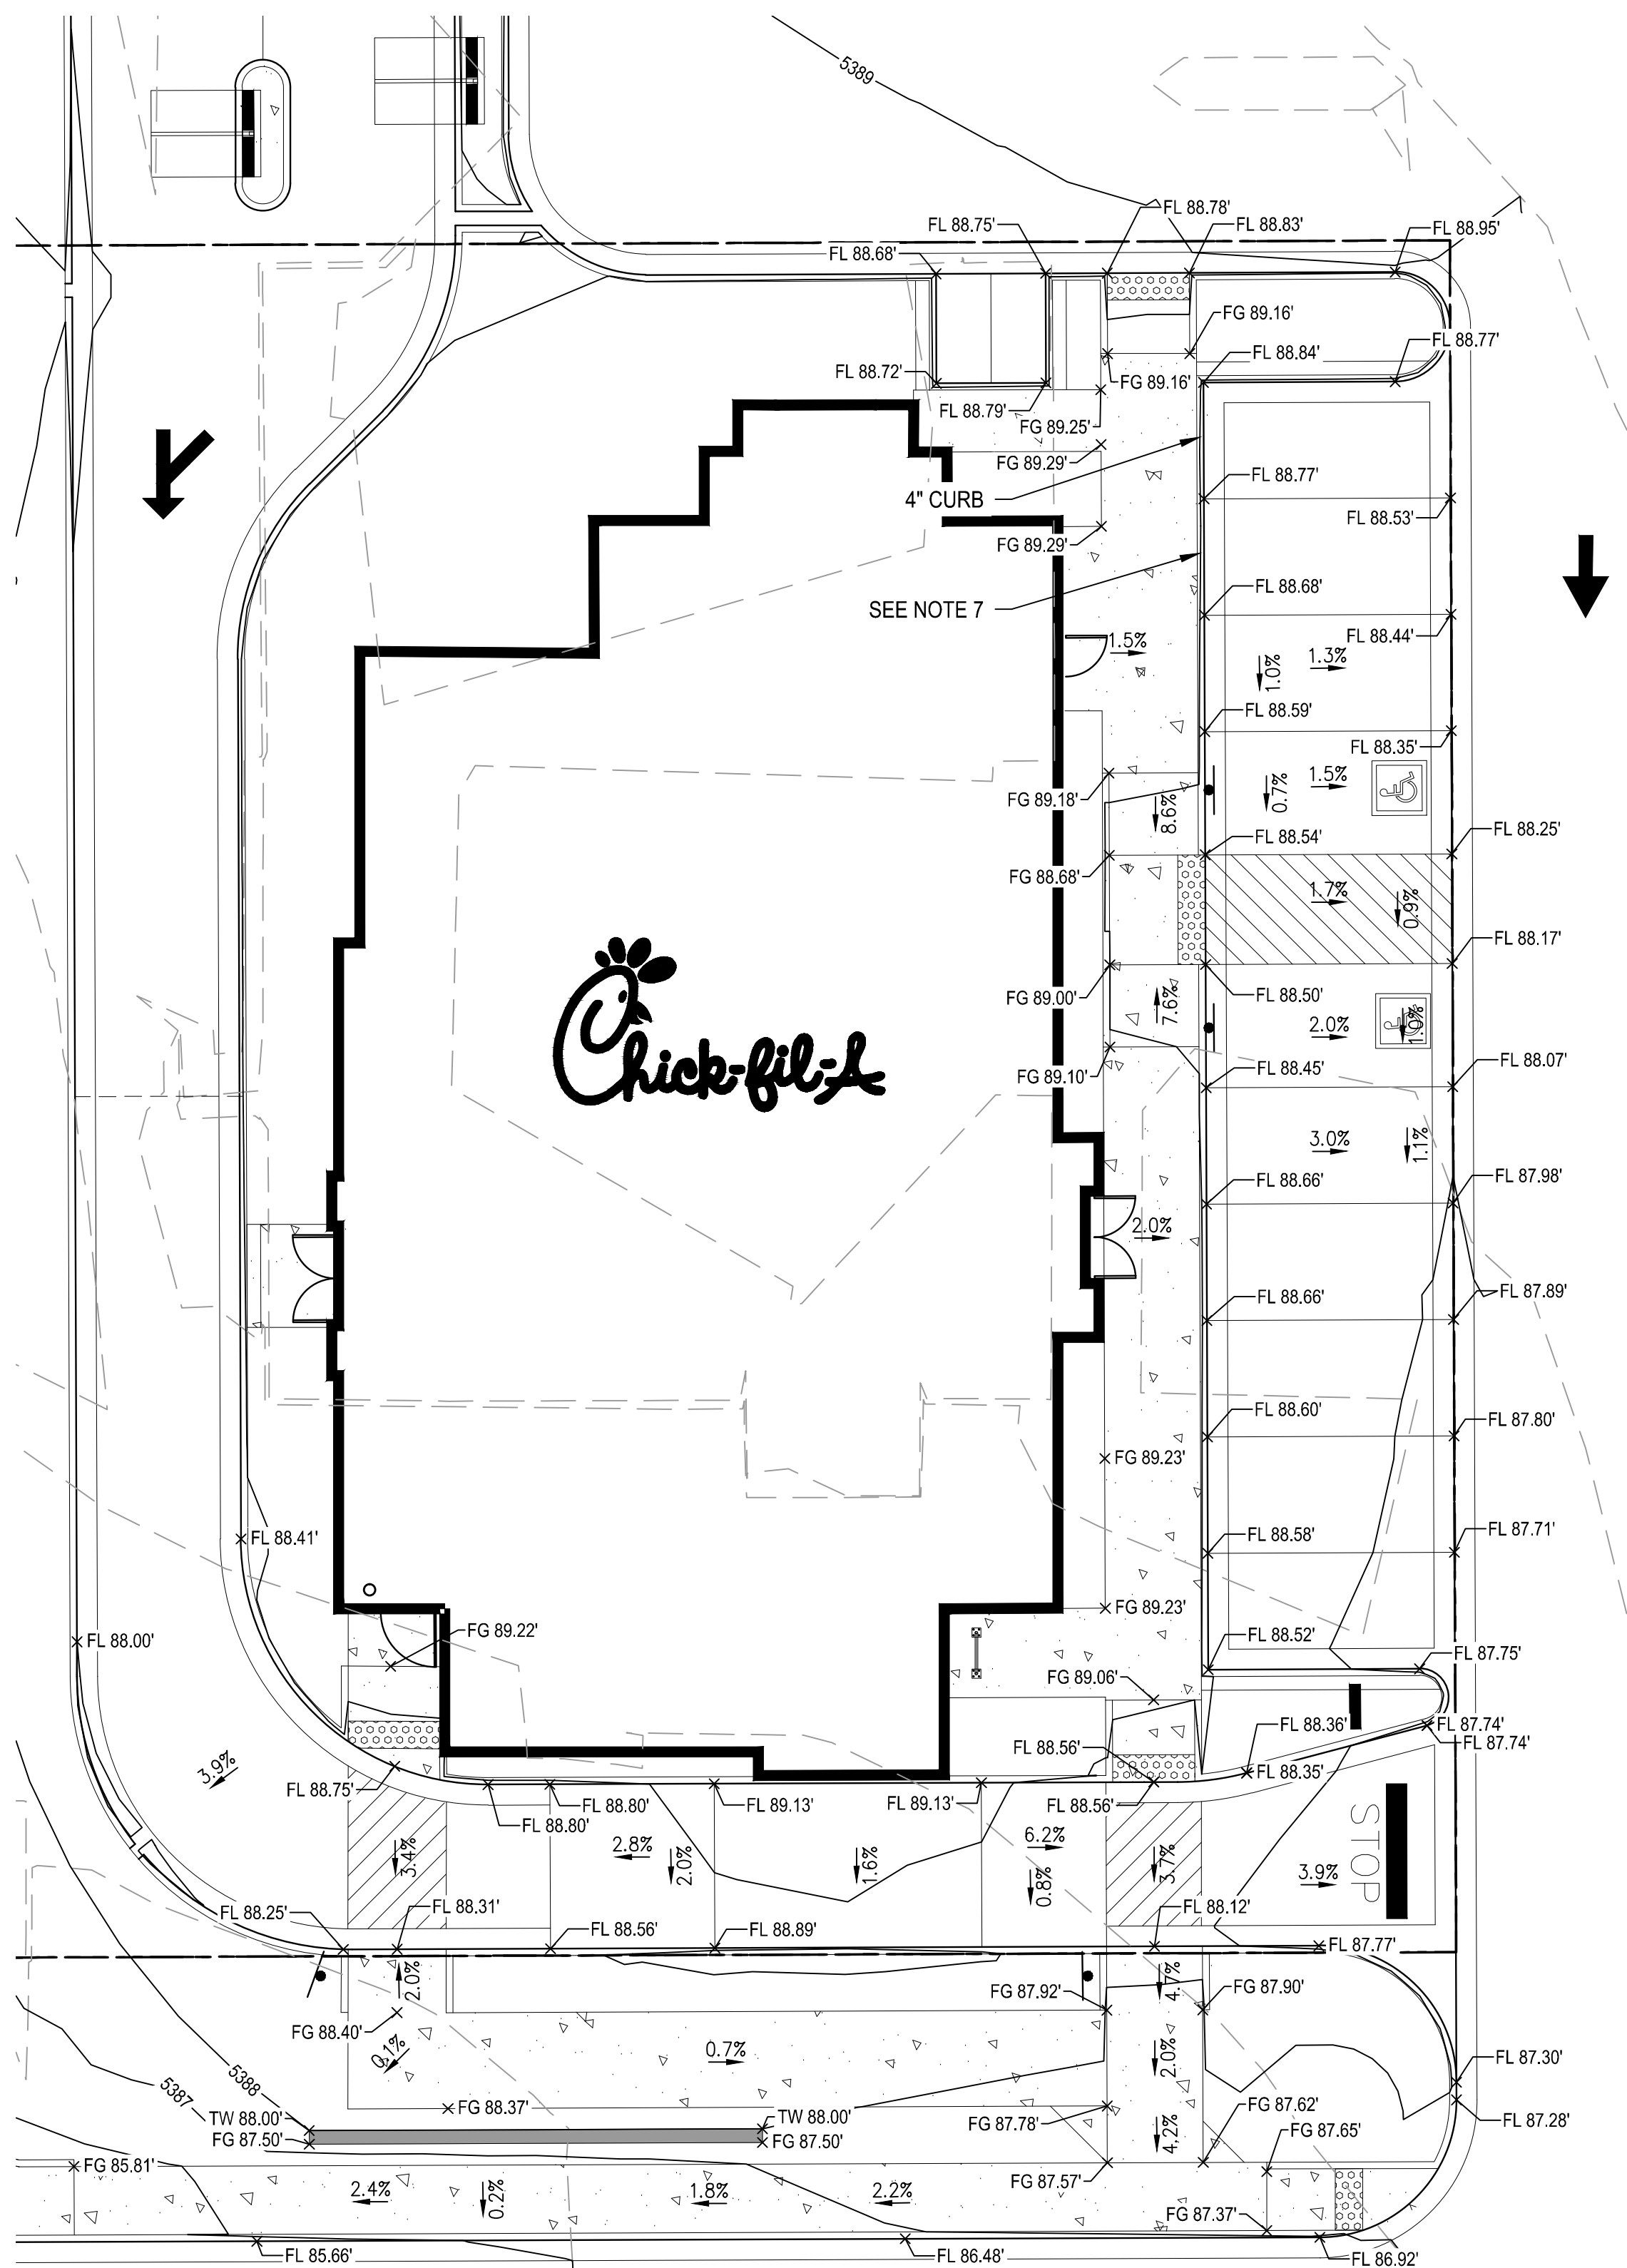


LEGEND:

|                |                                  |
|----------------|----------------------------------|
|                | PROPOSED MAJOR CONTOUR           |
|                | PROPOSED MINOR CONTOUR           |
|                | EXISTING MAJOR CONTOUR           |
|                | EXISTING MINOR CONTOUR           |
| FL 69.41' x    | FLOWLINE SPOT ELEVATION          |
| FF 70.50' x    | FINISHED FLOOR SPOT ELEVATION    |
| FG 70.39' x    | FINISHED GRADE SPOT ELEVATION    |
| TC 70.50' x    | TOP OF CURB SPOT ELEVATION       |
| EG 69.57' x    | EXISTING GRADE SPOT ELEVATION    |
| EX FL 70.18' x | EXISTING FLOWLINE SPOT ELEVATION |
|                | PROPOSED SLOPE ARROWS            |
|                | EXISTING SLOPE ARROWS            |
|                | EMERGENCY OVERFLOW PATHWAY       |

NOTES

1. REFER TO SHEET C-1.0 FOR GENERAL NOTES AND LEGEND.
2. ALL ELEVATIONS SHOWN ARE 53XX.XX'
3. ELEVATIONS SHOWN ARE FLOWLINE UNLESS SPECIFIED OTHERWISE
4. ADA PARKING STALLS SHALL HAVE A MAXIMUM OF 2.0% SLOPE IN ANY DIRECTION.
5. REFER TO SHEET 4 - UTILITY PLAN FOR FURTHER INFORMATION ON EXISTING AND PROPOSED UTILITIES.
6. CURB CUTS TO ALLOW FOR SURFACE RUNOFF TO FLOW INTO DEPRESSED COLLECTION AREAS IN PLANTER ISLANDS. REFER TO LANDSCAPE PLAN FOR FURTHER INFORMATION ON BIORETENTION / ON-SITE WATER HARVESTING AREAS & PLANTINGS TO BE UTILIZED.
7. ALL CURB TO BE 6" UNLESS SPECIFIED OTHERWISE
8. TRANSITION FROM 4" CURB HEAD TO 6" CURB HEAD IN THIS AREA

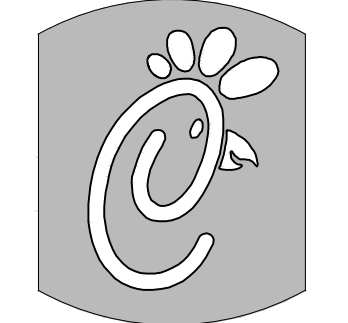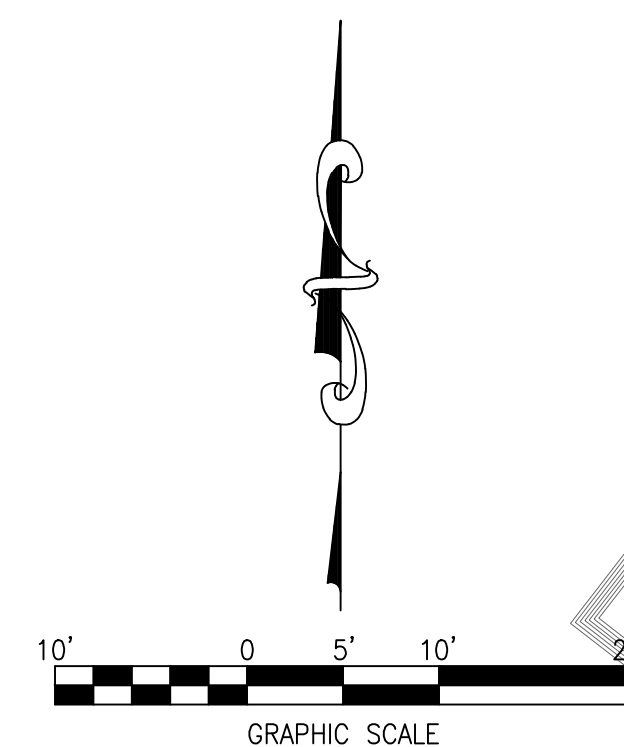


**Chick-fil-A**

5200 Buffington Rd.  
Atlanta, Georgia  
30349-2998

| Revisions: | Mark | Date | By |
|------------|------|------|----|
|            |      |      |    |

| Mark | Date | By |
|------|------|----|
|      |      |    |

| Mark | Date | By |
|------|------|----|
|      |      |    |

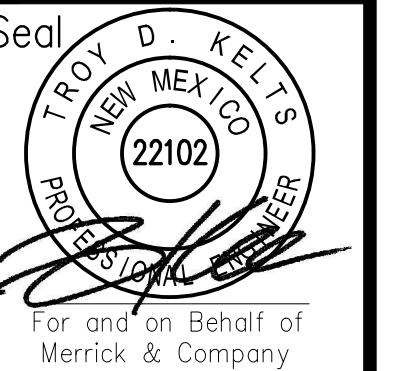

**MERRICK & COMPANY**  
5970 GREENWOOD PLAZA BLVD  
GREENWOOD VILLAGE, CO 80111  
303-751-0741

STORE  
CHICK-FIL-A  
FSU #03484  
WYOMING BLVD.

2274 WYOMING BLVD.  
ALBUQUERQUE, NM  
87112

SHEET TITLE  
**GRADING  
DETAIL**

DWG EDITION ---

Job No. : 65118374  
Store : 03484  
Date : 12/15/14  
Drawn By : JD  
Checked By: TDK

Sheet  
**C-3.1**