
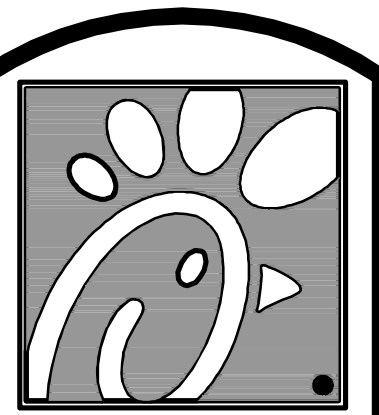


I:\Chick-File\A14-108 Gibson Blvd. & University Blvd., Albuquerque, NM\Graphics\30 DWG\00 Title Sheets\00-03486-SP-1.dwg, 7/7/2015 2:42:00 PM, Kmamh

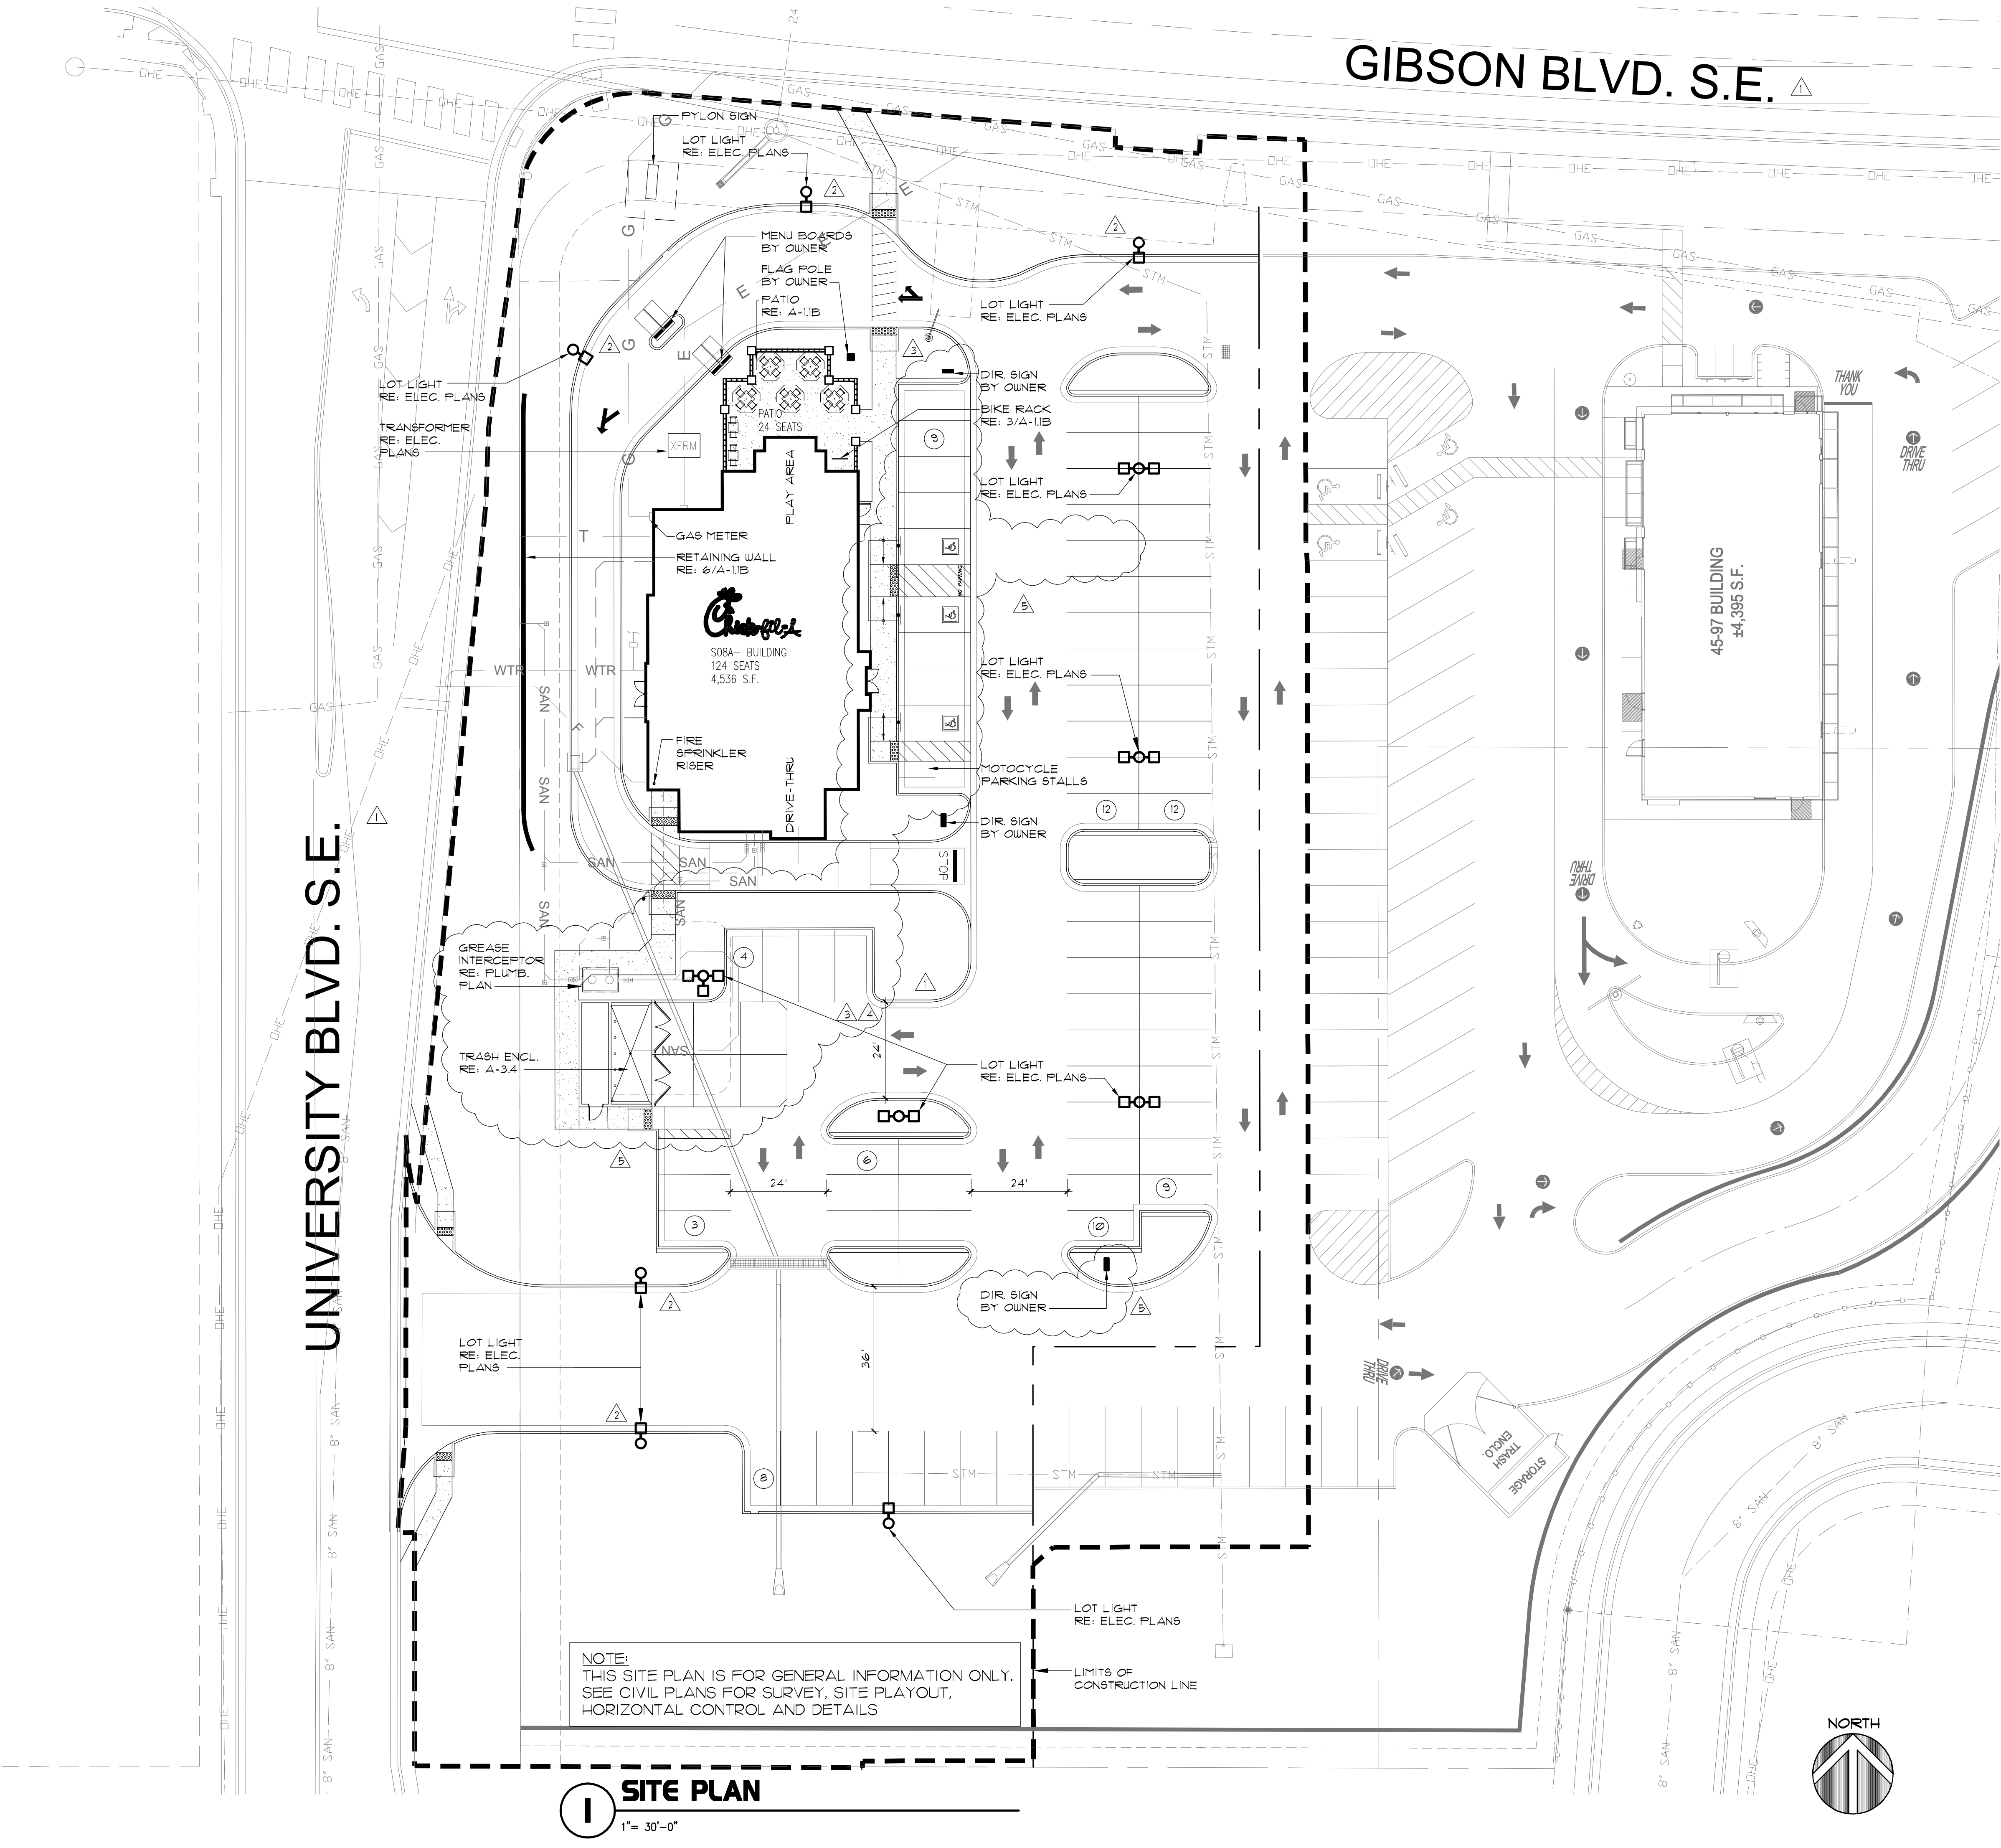

Chick-fil-A


5200 Buffington Rd.
Atlanta Georgia,
30349-2998

Revisions:

Mark	Date	By
1	1/12/15	
2	1/16/15	
UPDATED		

Mark	Date	By
3	4/9/15	
4	6/5/15	
AGENCY REV.		

Mark	Date	By
5	7/1/15	
T.E. REV.		

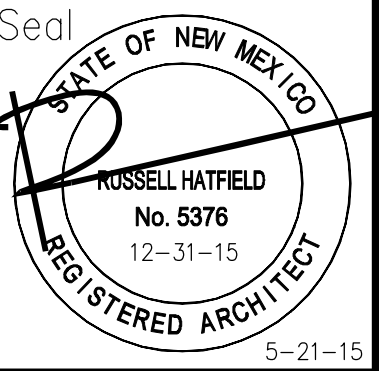

C · R · H · O
Architecture Interior Planning
195 South "C" Street 200
Tustin, California 92780
714 832-1834
FAX 832-1910

STORE
Name
FSU S08H-A-WC

1600 GIBSON BLVD.
S.E.
ALBUQUERQUE, NM

SHEET TITLE
SITE PLAN

VERSION: H-V2
ISSUE DATE: 11-2014

Job No. : 14-108
Store : 03486
Date : 11-24-14
Drawn By : K.N.
Checked By: R.H.

Sheet

SP-I