



CAUTION:
EXISTING UTILITIES ARE NOT SHOWN.
IT SHALL BE THE SOLE RESPONSIBILITY
OF THE CONTRACTOR TO CONDUCT ALL
NECESSARY FIELD INVESTIGATIONS PRIOR
TO ANY EXCAVATION TO DETERMINE THE
ACTUAL LOCATION OF UTILITIES & OTHER
IMPROVEMENTS.

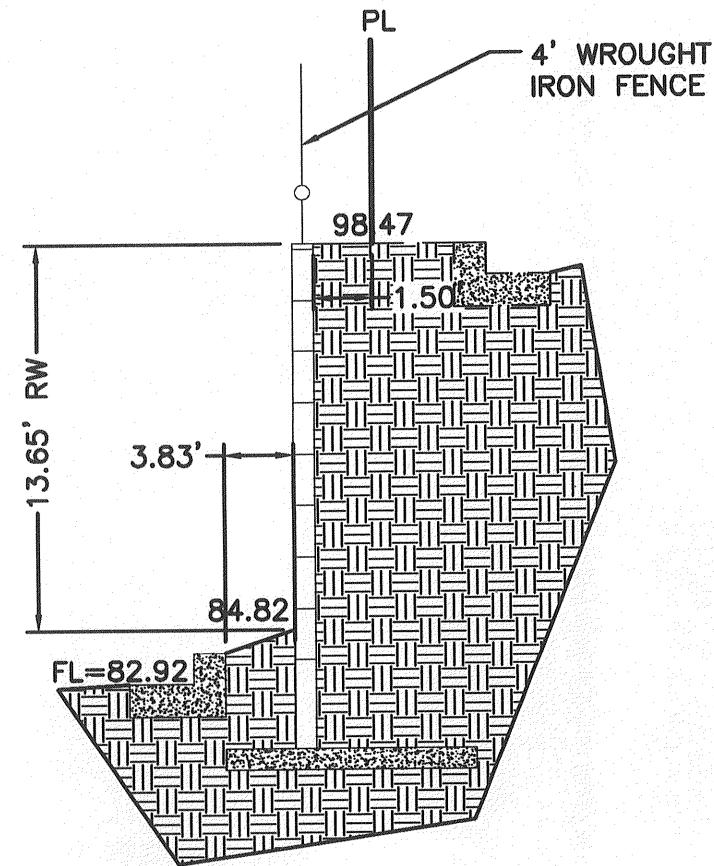

SECTION B-B
NTS

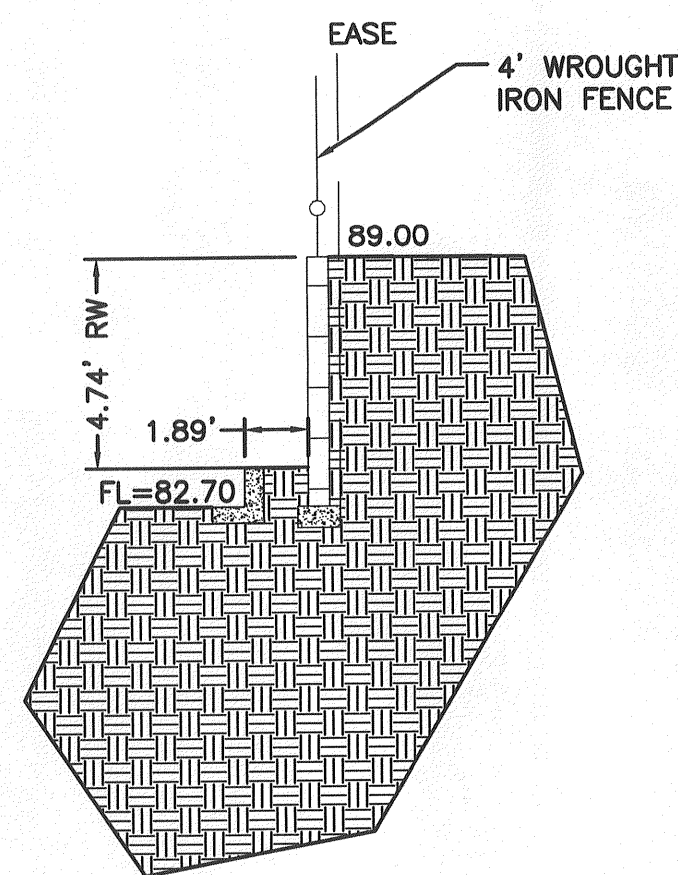

SECTION C-C
NTS


BEGIN 2' ALLEY GUTTER
SLOPE VARIES-0.40% MIN.
SEE DETAIL THIS SHEET

BUILD 2' SW CULVERT
FL @ CURB=5581.55

BUILD 2' SW CULVERT
FL @ CURB=5580.14

END 2' ALLEY GUTTER
SLOPE VARIES-0.40% MIN.
SEE DETAIL THIS SHEET

CONTRACTOR SHALL
COORDINATE W/PNM FOR
RELOCATION OF OVERHEAD
POLE AND ANCHOR
PRIOR TO BEGINNING ANY
CONSTRUCTION

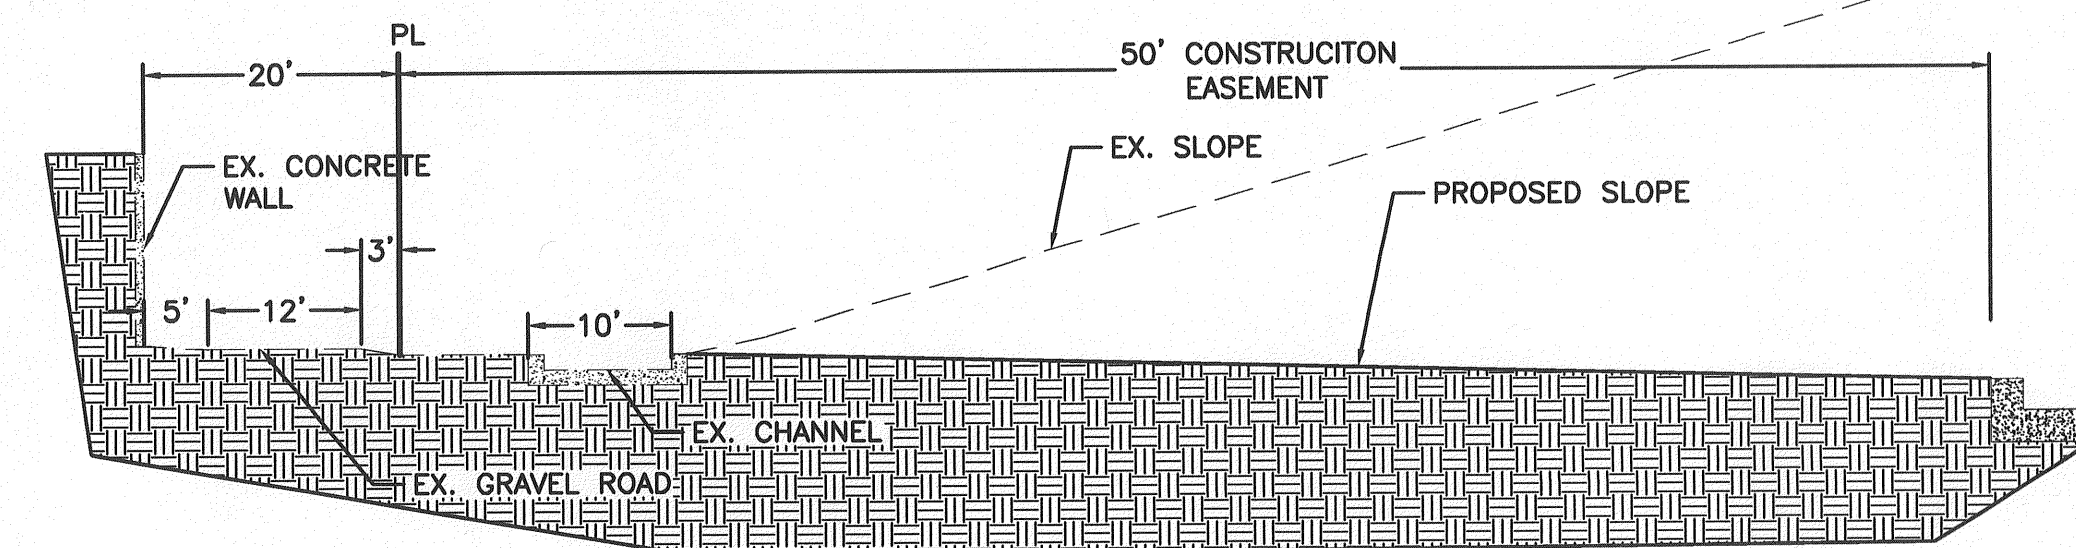


SECTION A-A
NTS


BENCH MARK DATA
"ACS BM 24-L16"
NAD 83
X=1,529,133.22
Y=1,476,869.02
Z=5191.306

EROSION CONTROL NOTES:



1. CONTRACTOR IS RESPONSIBLE FOR OBTAINING A TOPSOIL DISTURBANCE PERMIT PRIOR TO BEGINNING WORK.
2. CONTRACTOR IS RESPONSIBLE FOR MAINTAINING RUN-OFF ON SITE DURING CONSTRUCTION.
3. CONTRACTOR IS RESPONSIBLE FOR CLEANING ALL SEDIMENT THAT GETS INTO EXISTING RIGHT-OF-WAY.
4. REPAIR OF DAMAGED FACILITIES AND CLEANUP OF SEDIMENT ACCUMULATIONS ON ADJACENT PROPERTIES AND IN PUBLIC FACILITIES IS THE RESPONSIBILITY OF THE CONTRACTOR.
5. ALL EXPOSED EARTH SURFACES MUST BE PROTECTED FROM WIND AND WATER EROSION PRIOR TO FINAL ACCEPTANCE OF ANY PROJECT.

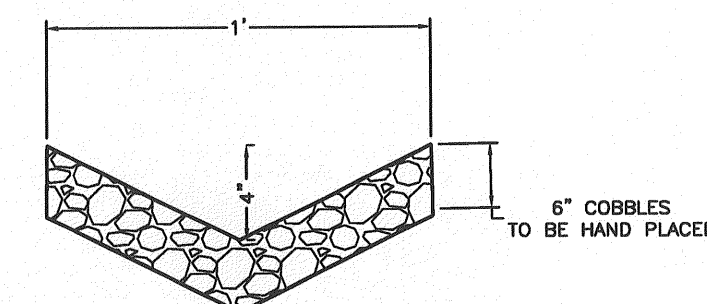

COBBLE SWALE DETAIL
NTS

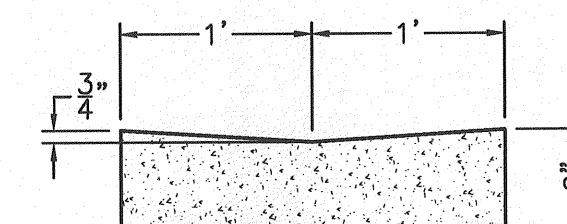


CONCRETE ALLEY GUTTER DETAIL
NTS

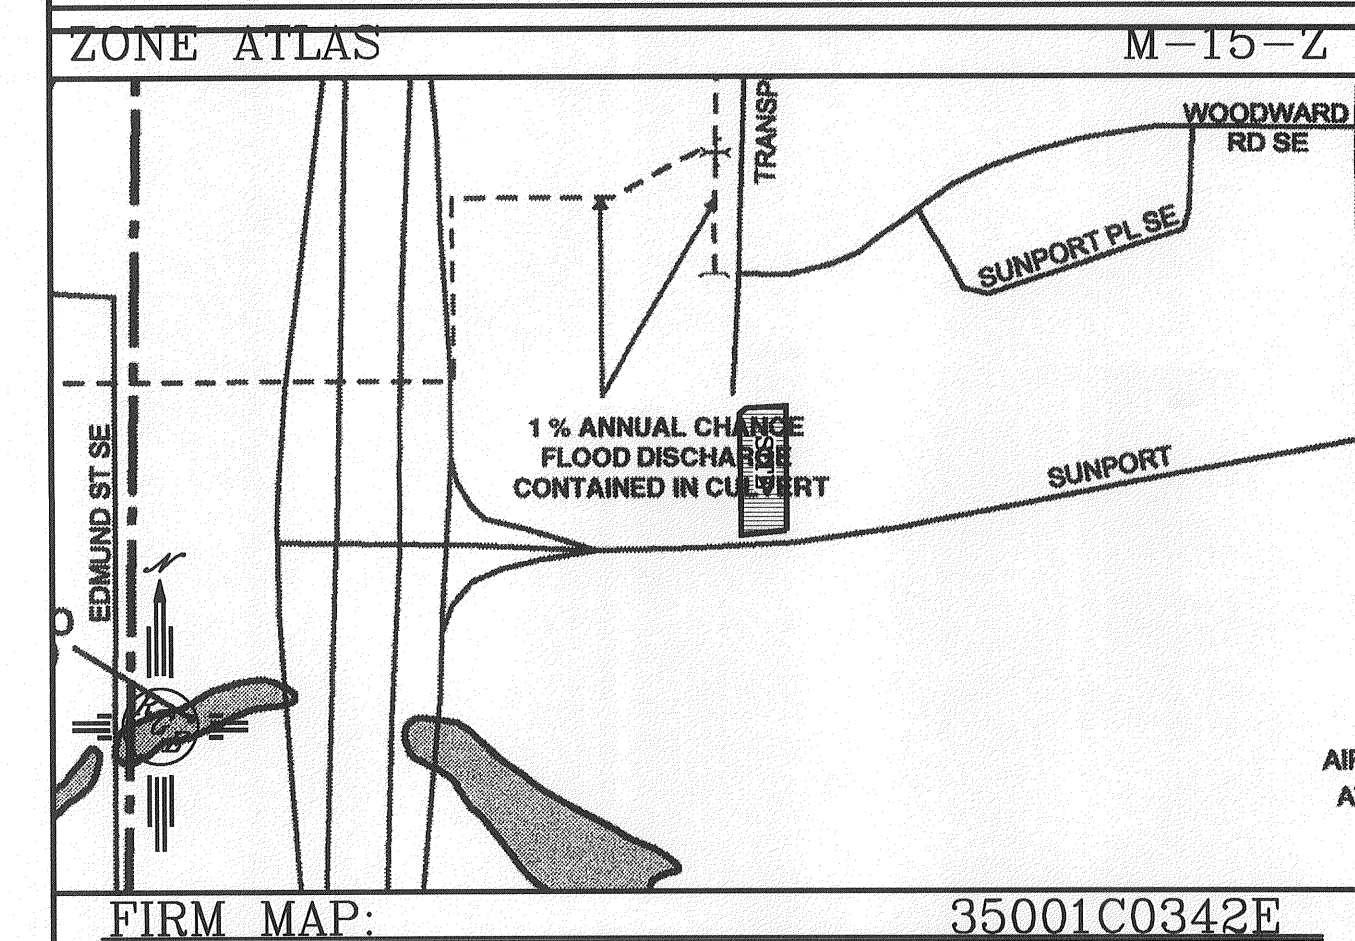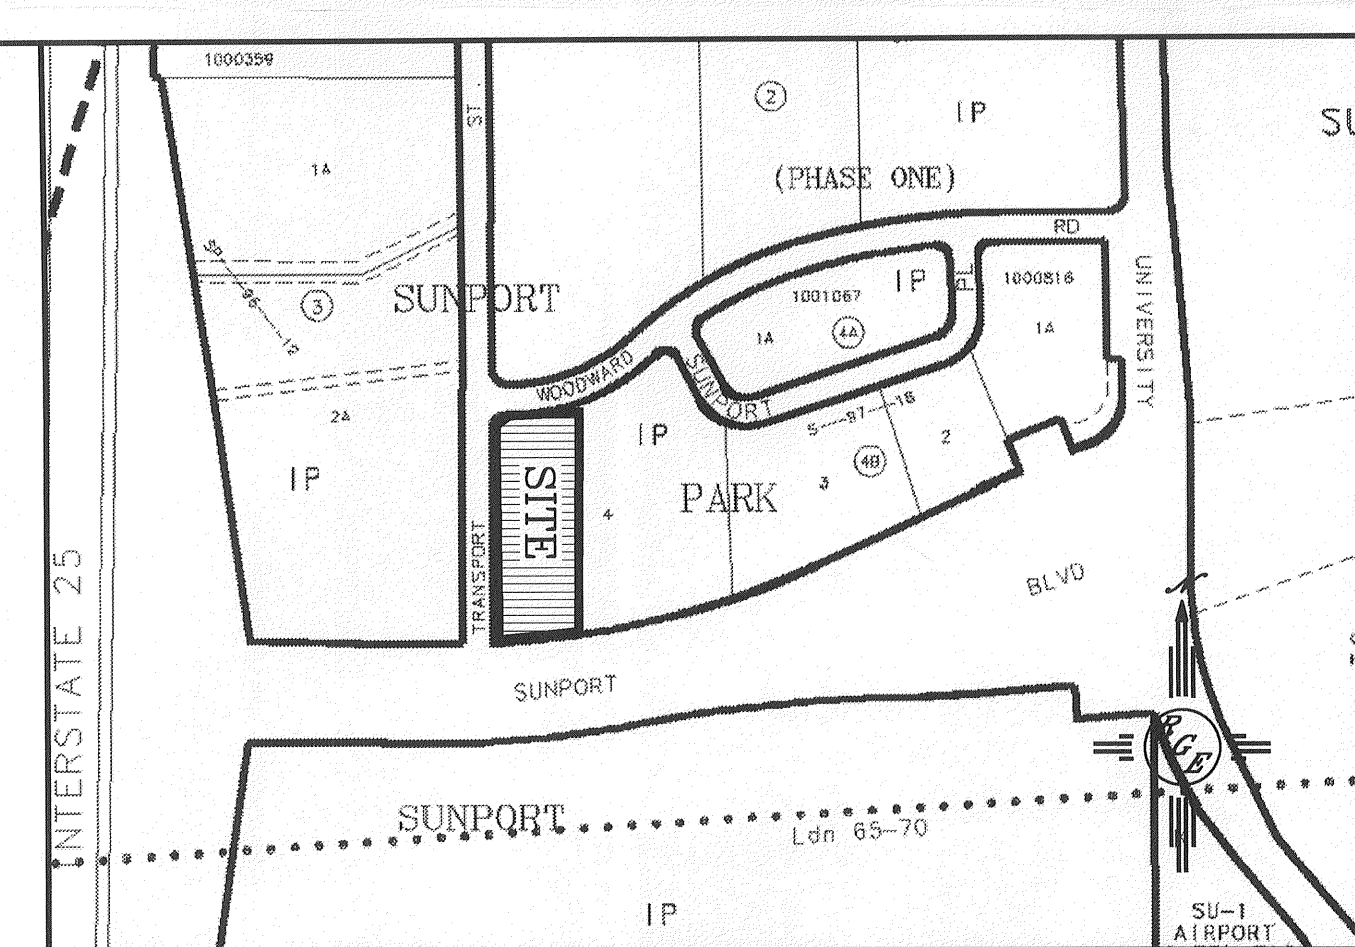


LEGAL DESCRIPTION:
LOTS 4-A, BLOCK 4-B, SUNPORT PARK

NOTES:
1. ALL SPOT ELEVATIONS REPRESENT FLOWLINE ELEVATION UNLESS OTHERWISE NOTED.

LEGEND	
---	EXISTING CONTOUR
---	EXISTING INDEX CONTOUR
---	PROPOSED CONTOUR
---	PROPOSED INDEX CONTOUR
---	SLOPE TIE
x 4048.25	EXISTING SPOT ELEVATION
x 4048.25	PROPOSED SPOT ELEVATION
---	BOUNDARY
---	CENTERLINE
---	RIGHT-OF-WAY
---	PROPOSED CURB
---	EXISTING CURB AND GUTTER
---	WATER BLOCK
---	PROPOSED RETAINING WALL (DESIGN BY OTHERS)
---	HC RAMP 12:1 SLOPE MAX.
---	BASIN LINE
---	1' COBBLE LANDSCAPE SWALE (SEE DETAIL THIS SHEET)

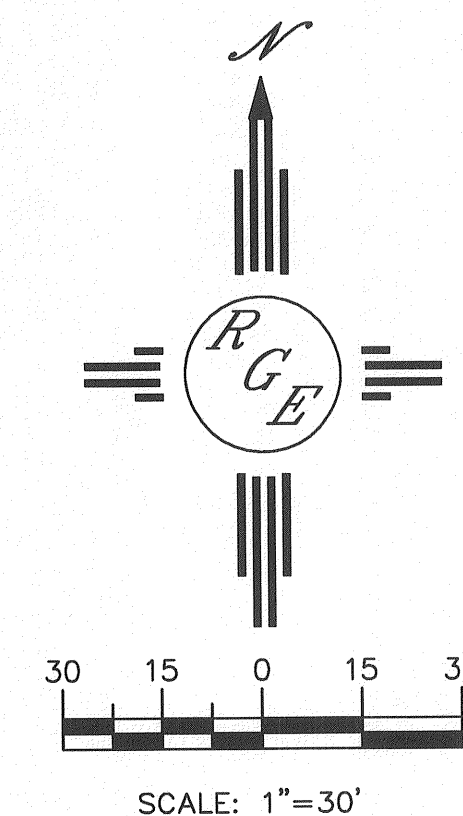

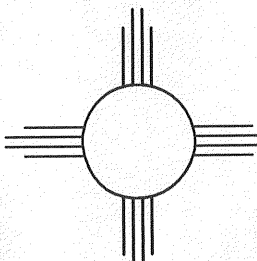ENGINEER'S SEAL	HAMPTON INN @ SUNPORT	DRAWN BY WCUJ
		DATE 10-04-13
		21226-LAYOUT-7-05-
DAVID SOULE P.E. #14522	 <i>Rio Grande Engineering</i> 1606 CENTRAL AVENUE SE SUITE 201 ALBUQUERQUE, NM 87108 (505) 872-0999	SHEET # —
		JOB # 21226