

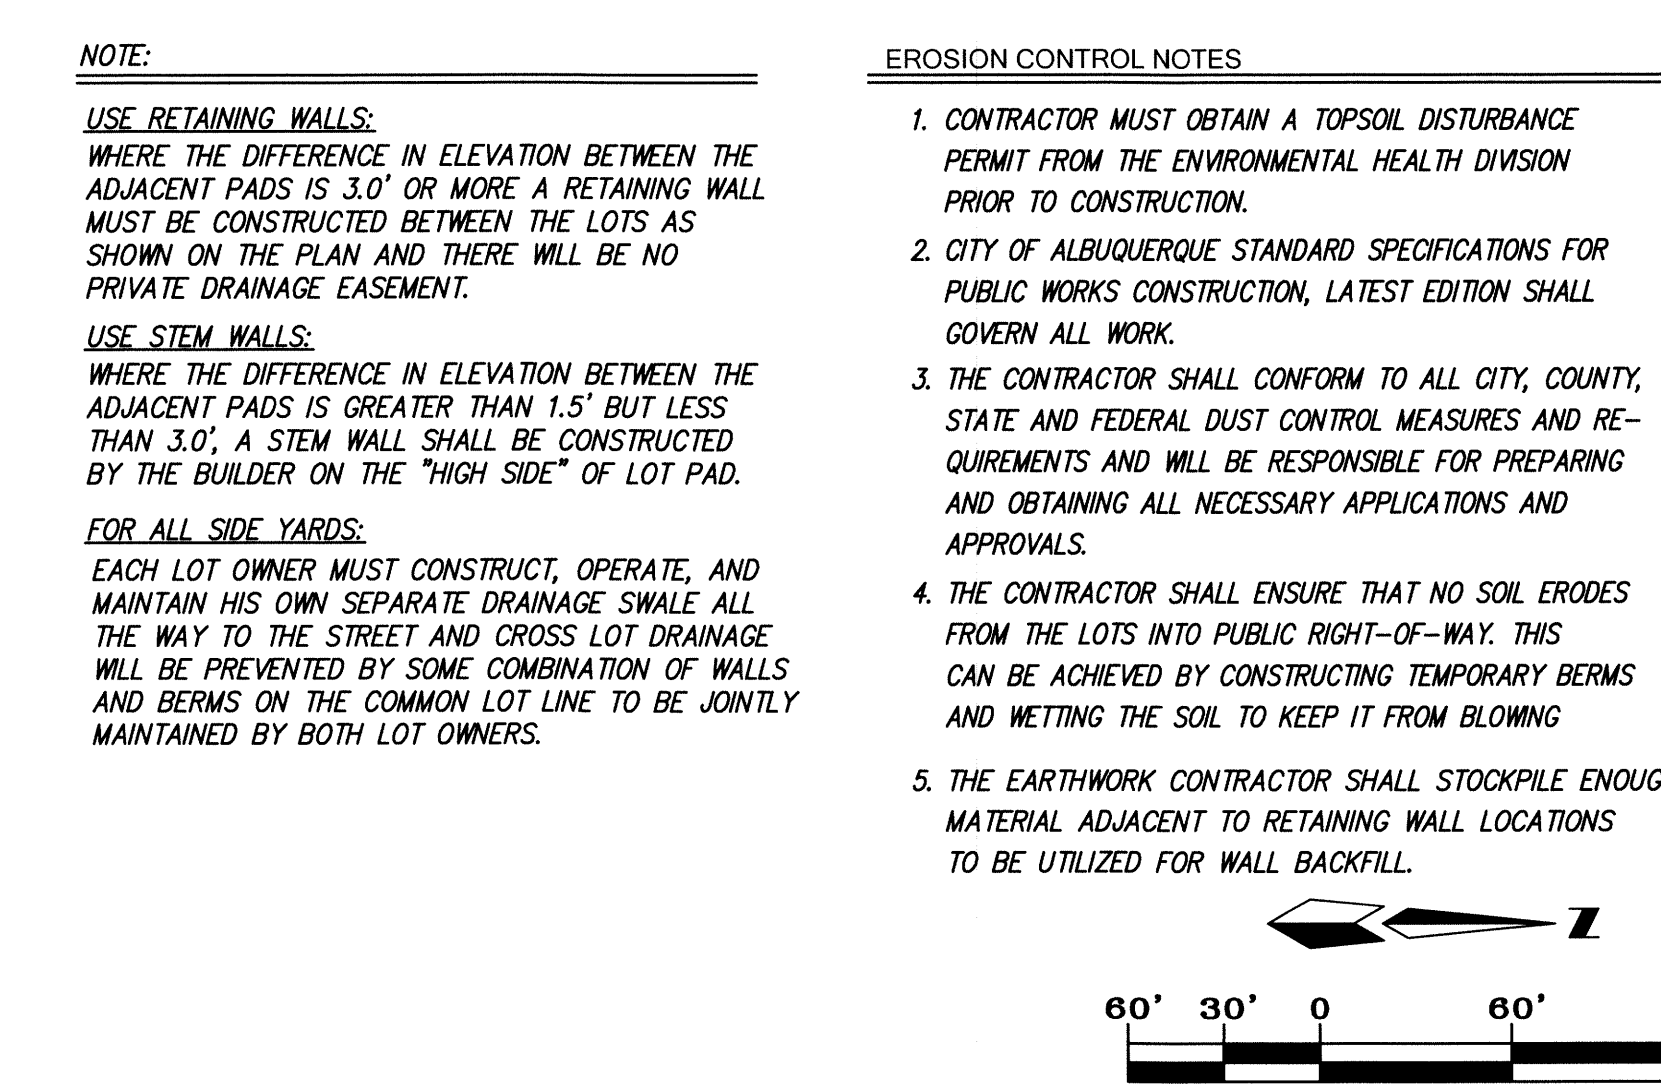
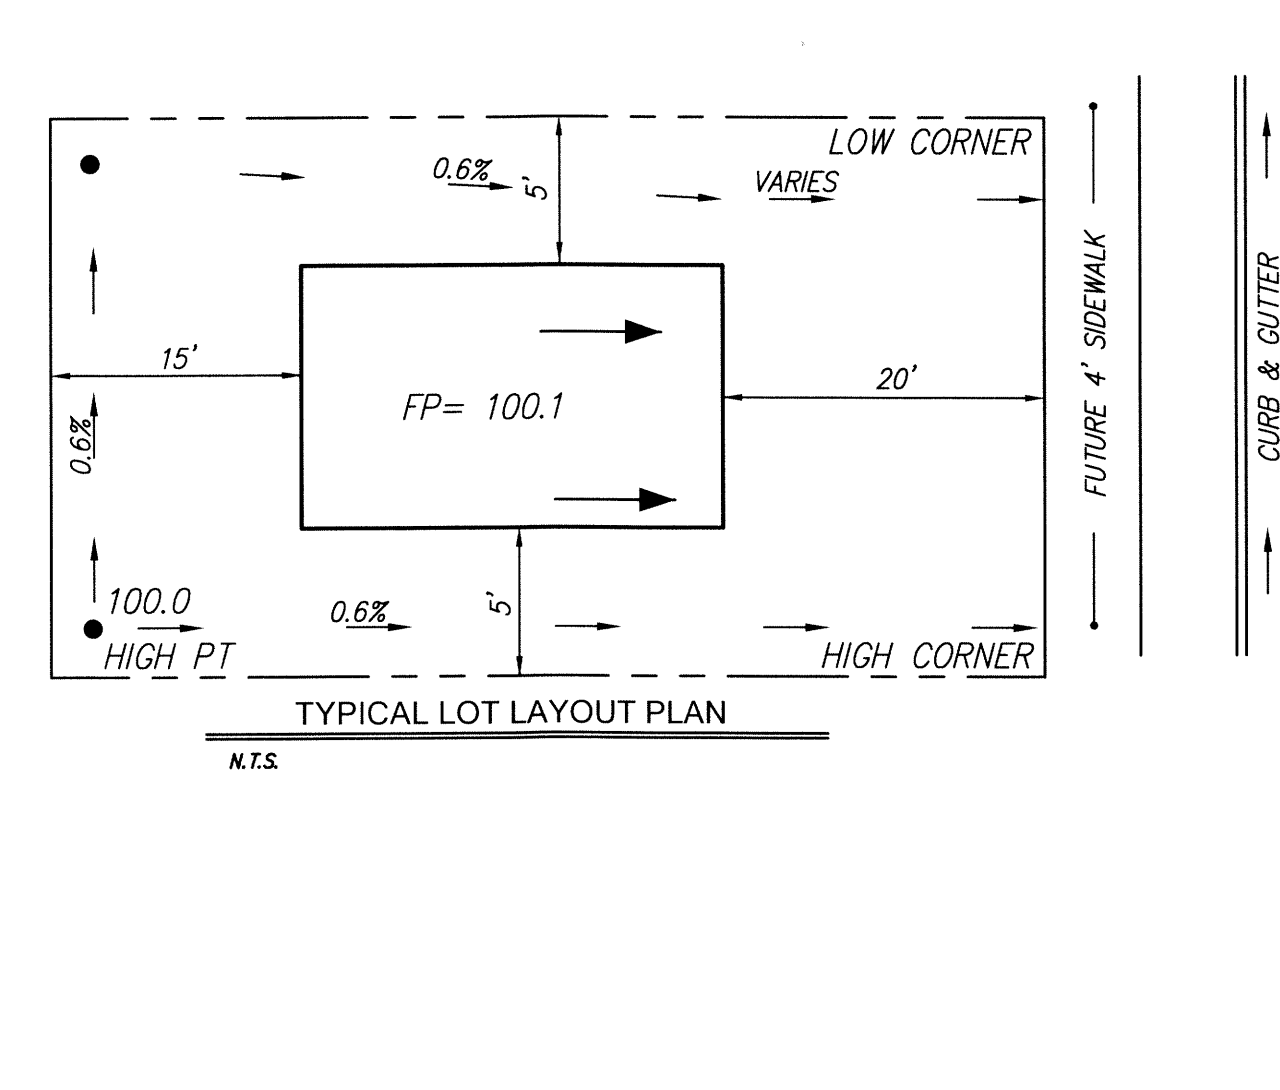


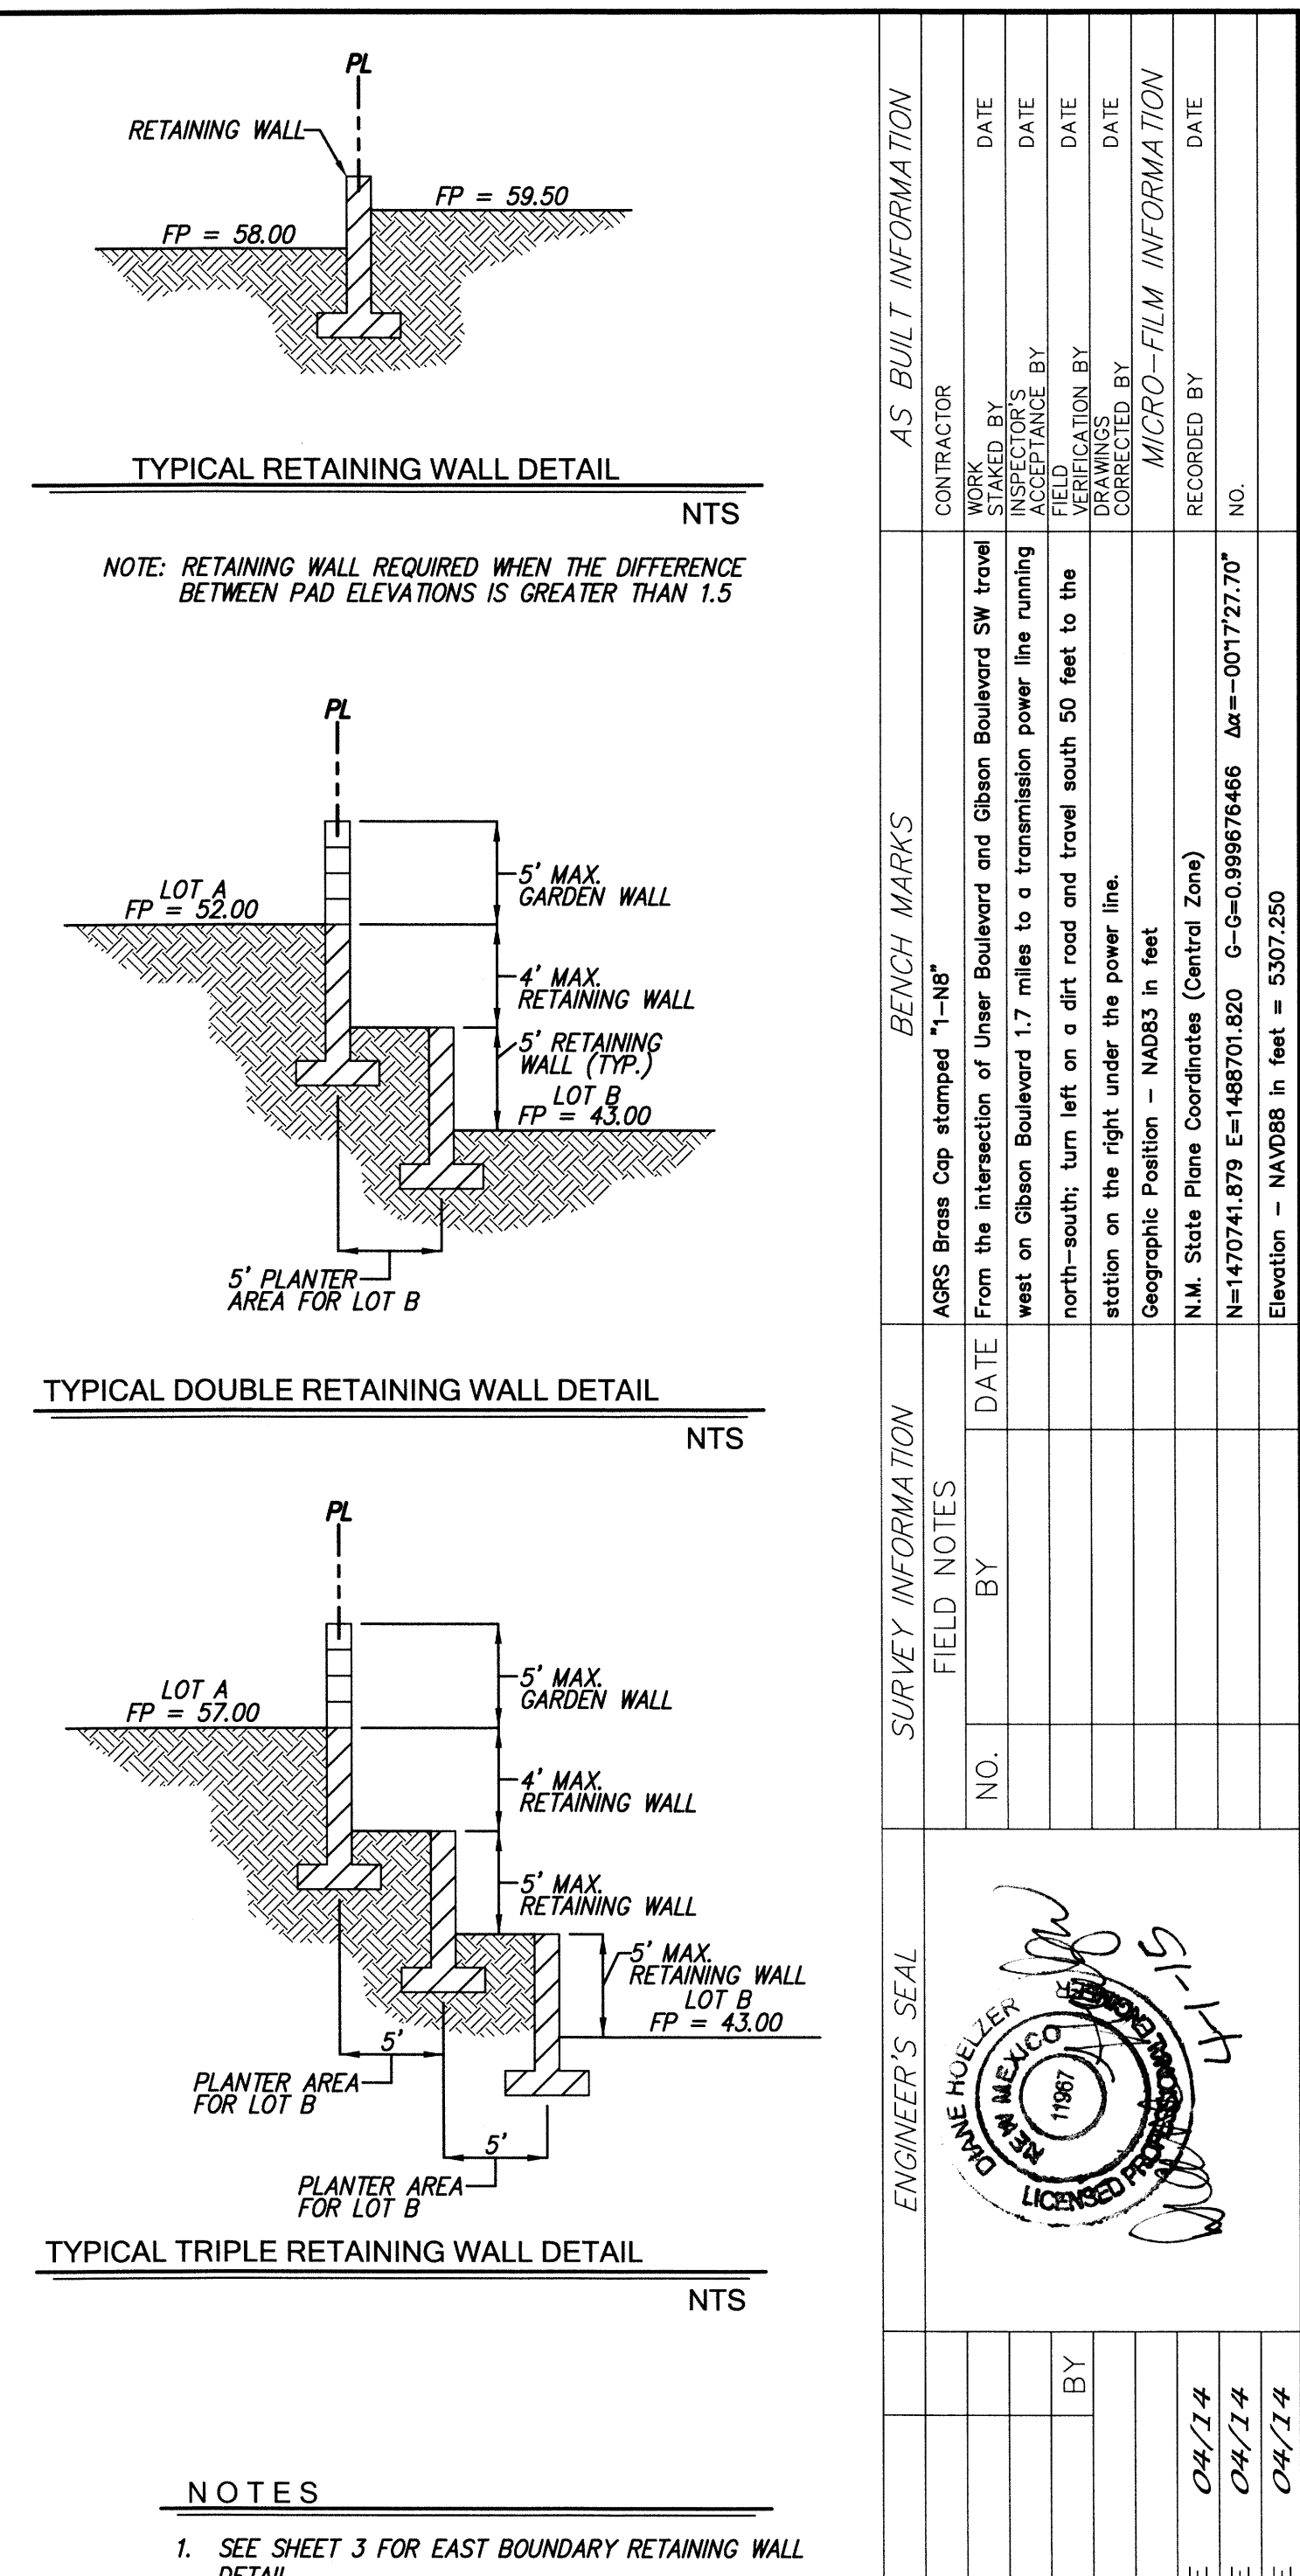

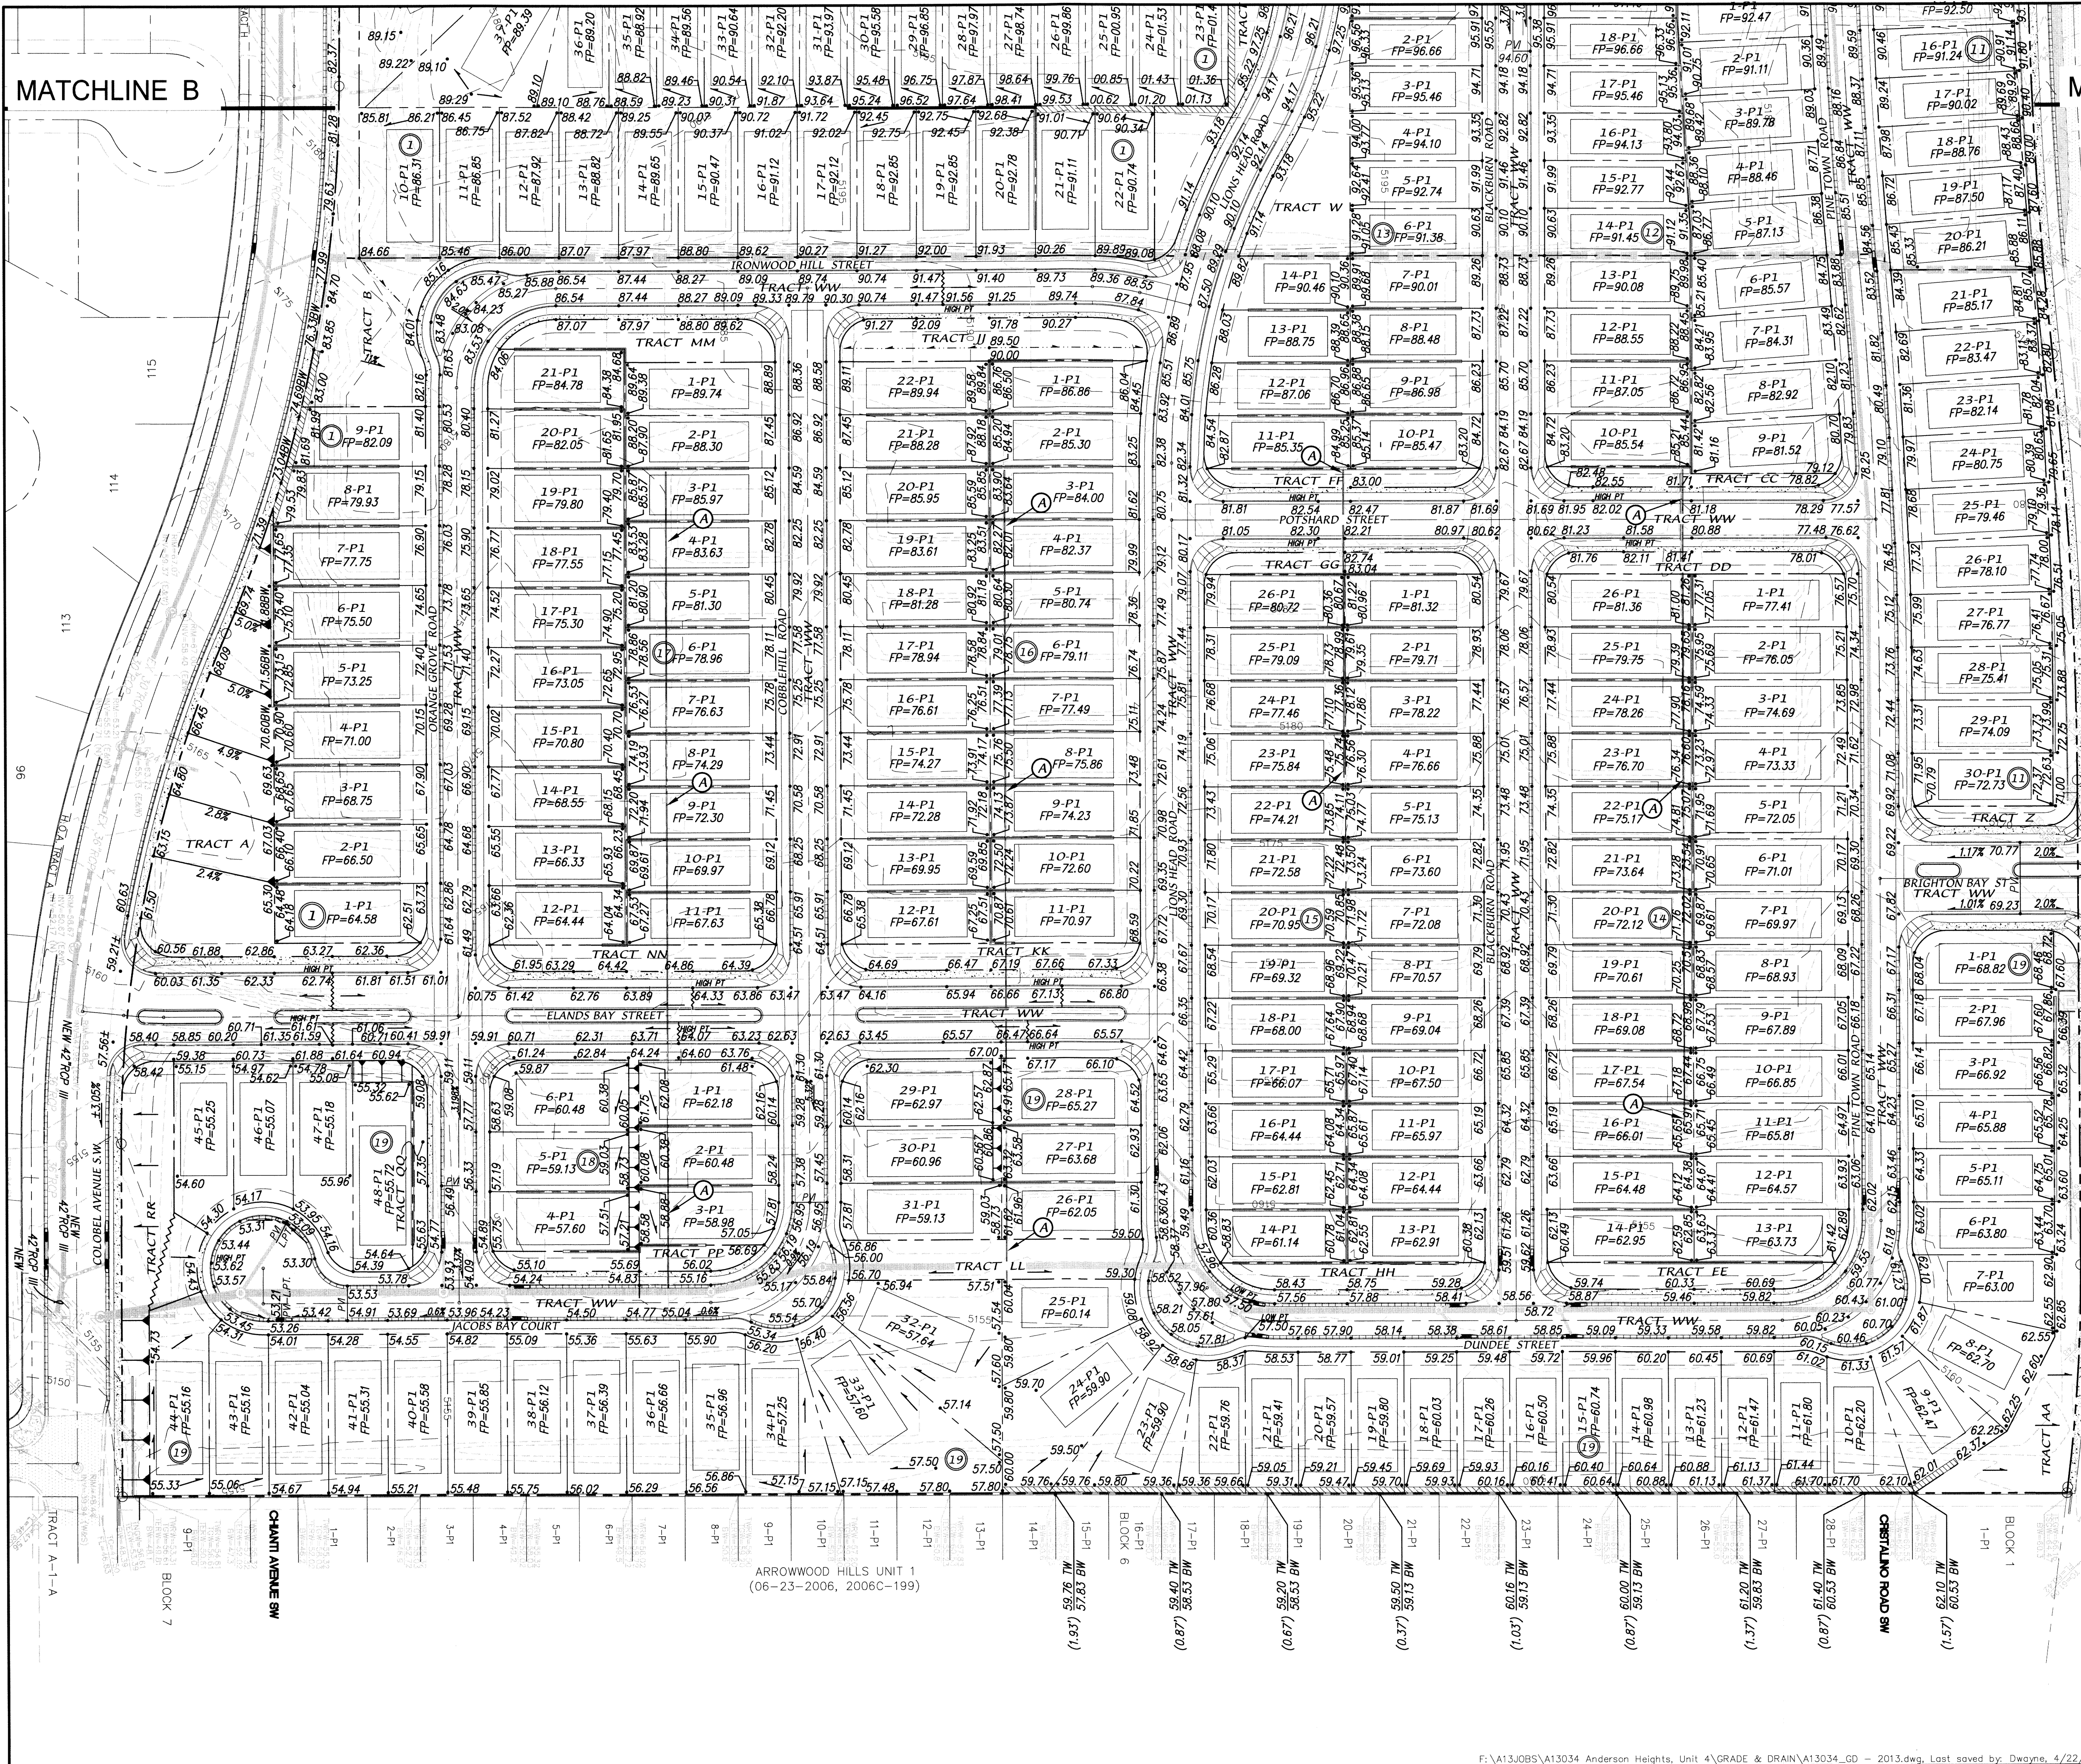

NOTES

- SEE SHEET 2 FOR RETAINING WALL DETAILS.

KEYED NOTES:

(A) EXISTING RETAINING WALL TO BE REMOVED & DISPOSED (TYPICAL).

BENCH MARKS

STATION 3+100 IS LOCATED 5.9 MI. SW OF DOWNTOWN ALBUQUERQUE TO REACH STATION FROM INT. OF COORS AND DENNIS CHAVEZ BLVD (FORMERLY RIO BRAVO) GO S. ON COORS BLVD. 0.62 MI. TO THE STATION WHICH IS ON AN EARTHEN BERM 162.2' WEST OF THE CENTERLINE OF COORS BLVD. THE STATION IS A STANDARD ACS 3 1/4" ALUMINUM CAP RIVETED TO A PIPE 0.25' ABOVE THE GROUND AND IS STAMPED 3+100, 1988, X=860733.56, Y=462437.48 (NAD 27). ELEV=4935.735 (SLD 29)

SCALE

80' 30' 0 60' 120'

SCALE: 1" = 60'

ENGINEER'S SEAL

DATE: 4-22-15
REV: 4-22-15

CITY OF ALBUQUERQUE PUBLIC WORKS DEPARTMENT

TITLE: **ANDERSON HEIGHTS - UNIT 4
GRADING & DRAINAGE PLAN**

DESIGN REVIEW COMMITTEE




NO.	DATE	REMARKS	BY
1	4/14	DESIGN	DLH
2	4/14	REVISIONS	DER
3	4/14	DESIGN	DMG

CITY PROJECT NO.

N-8/P-8

SHEET

3 OF 4

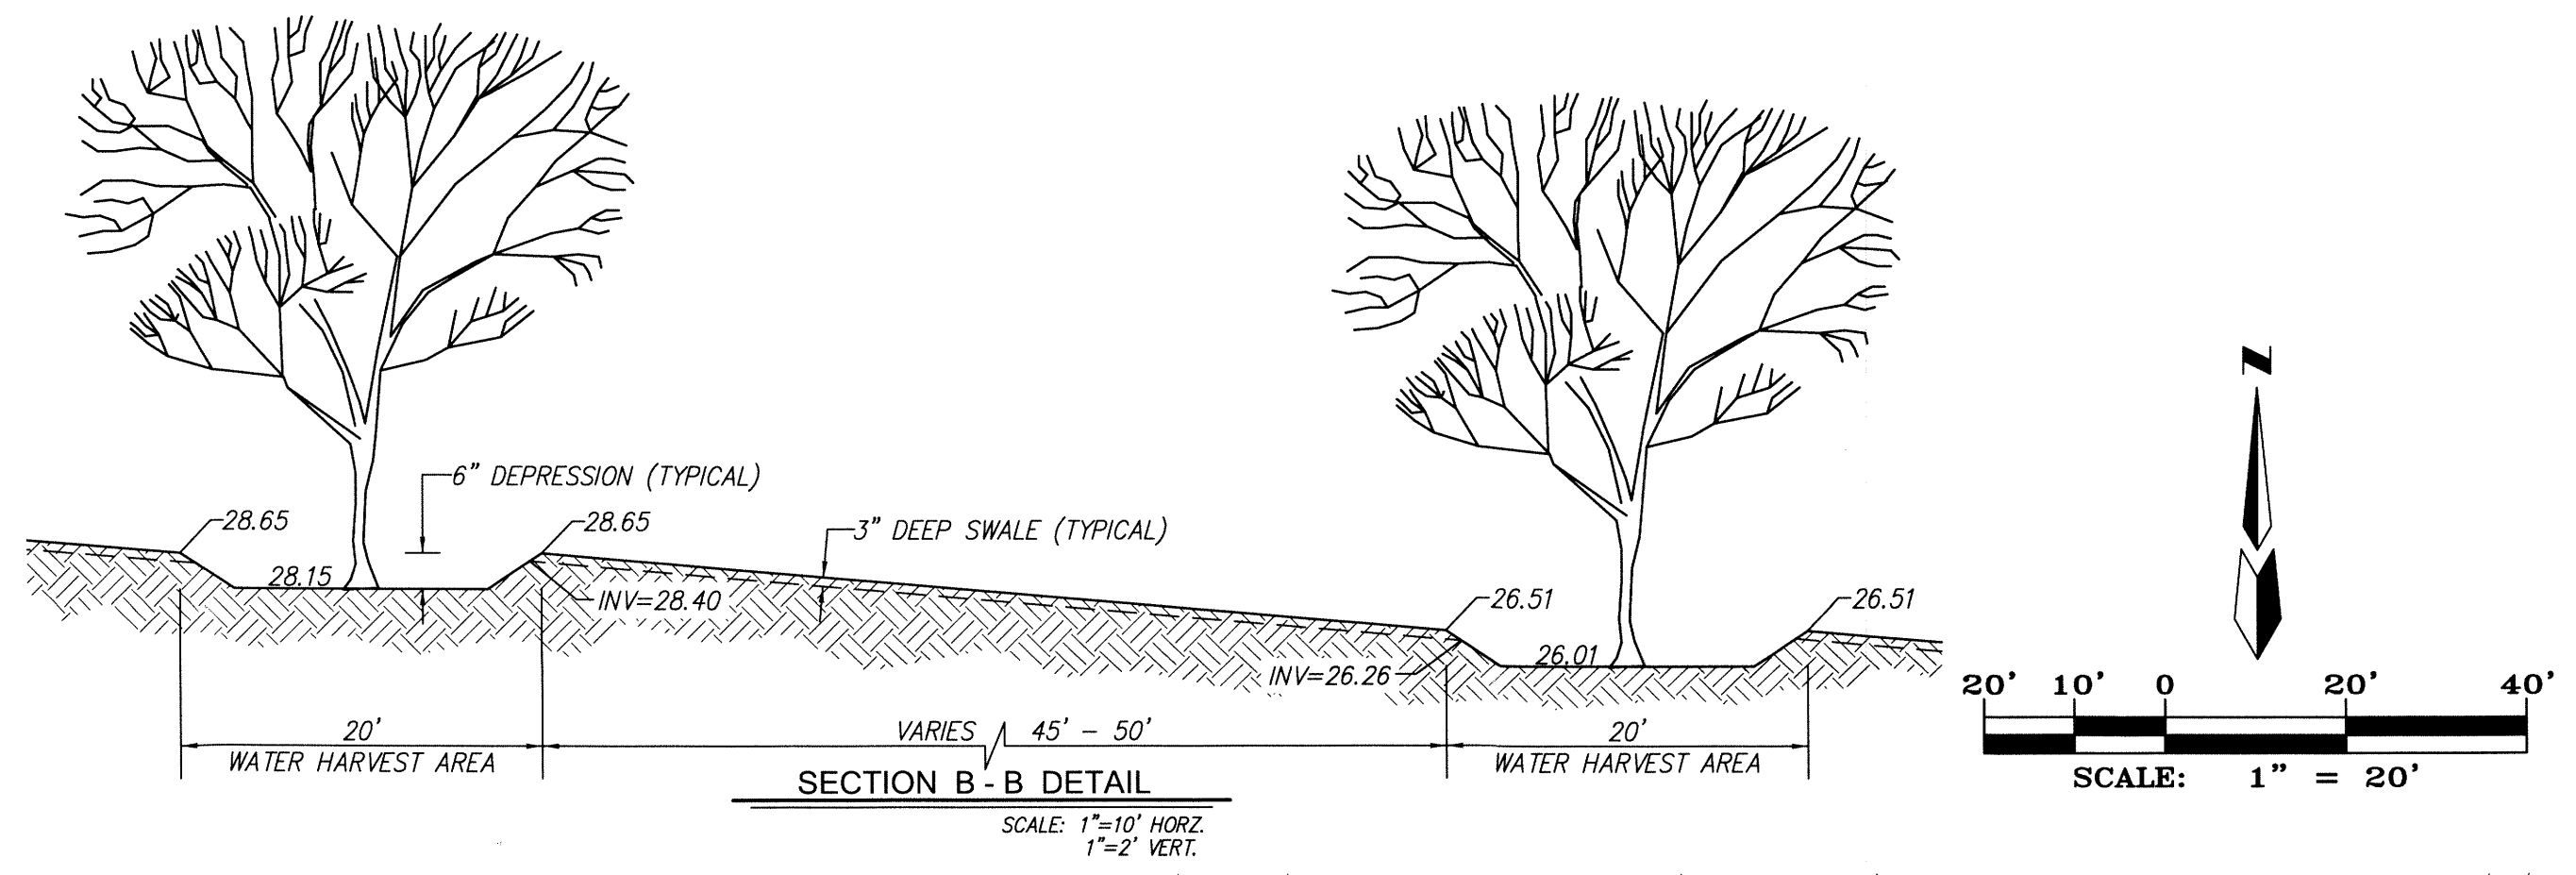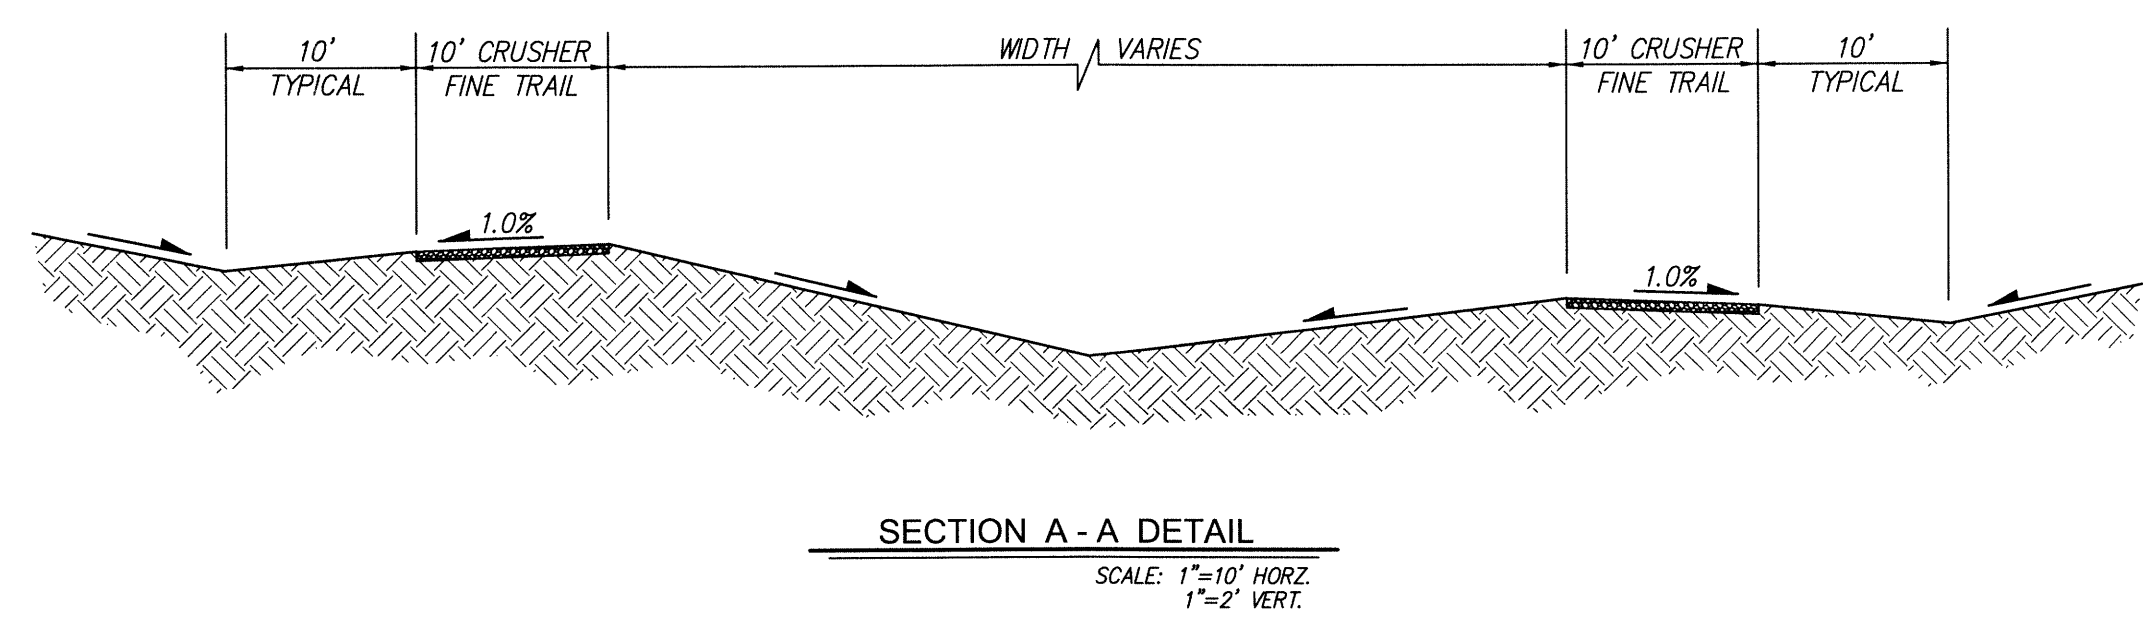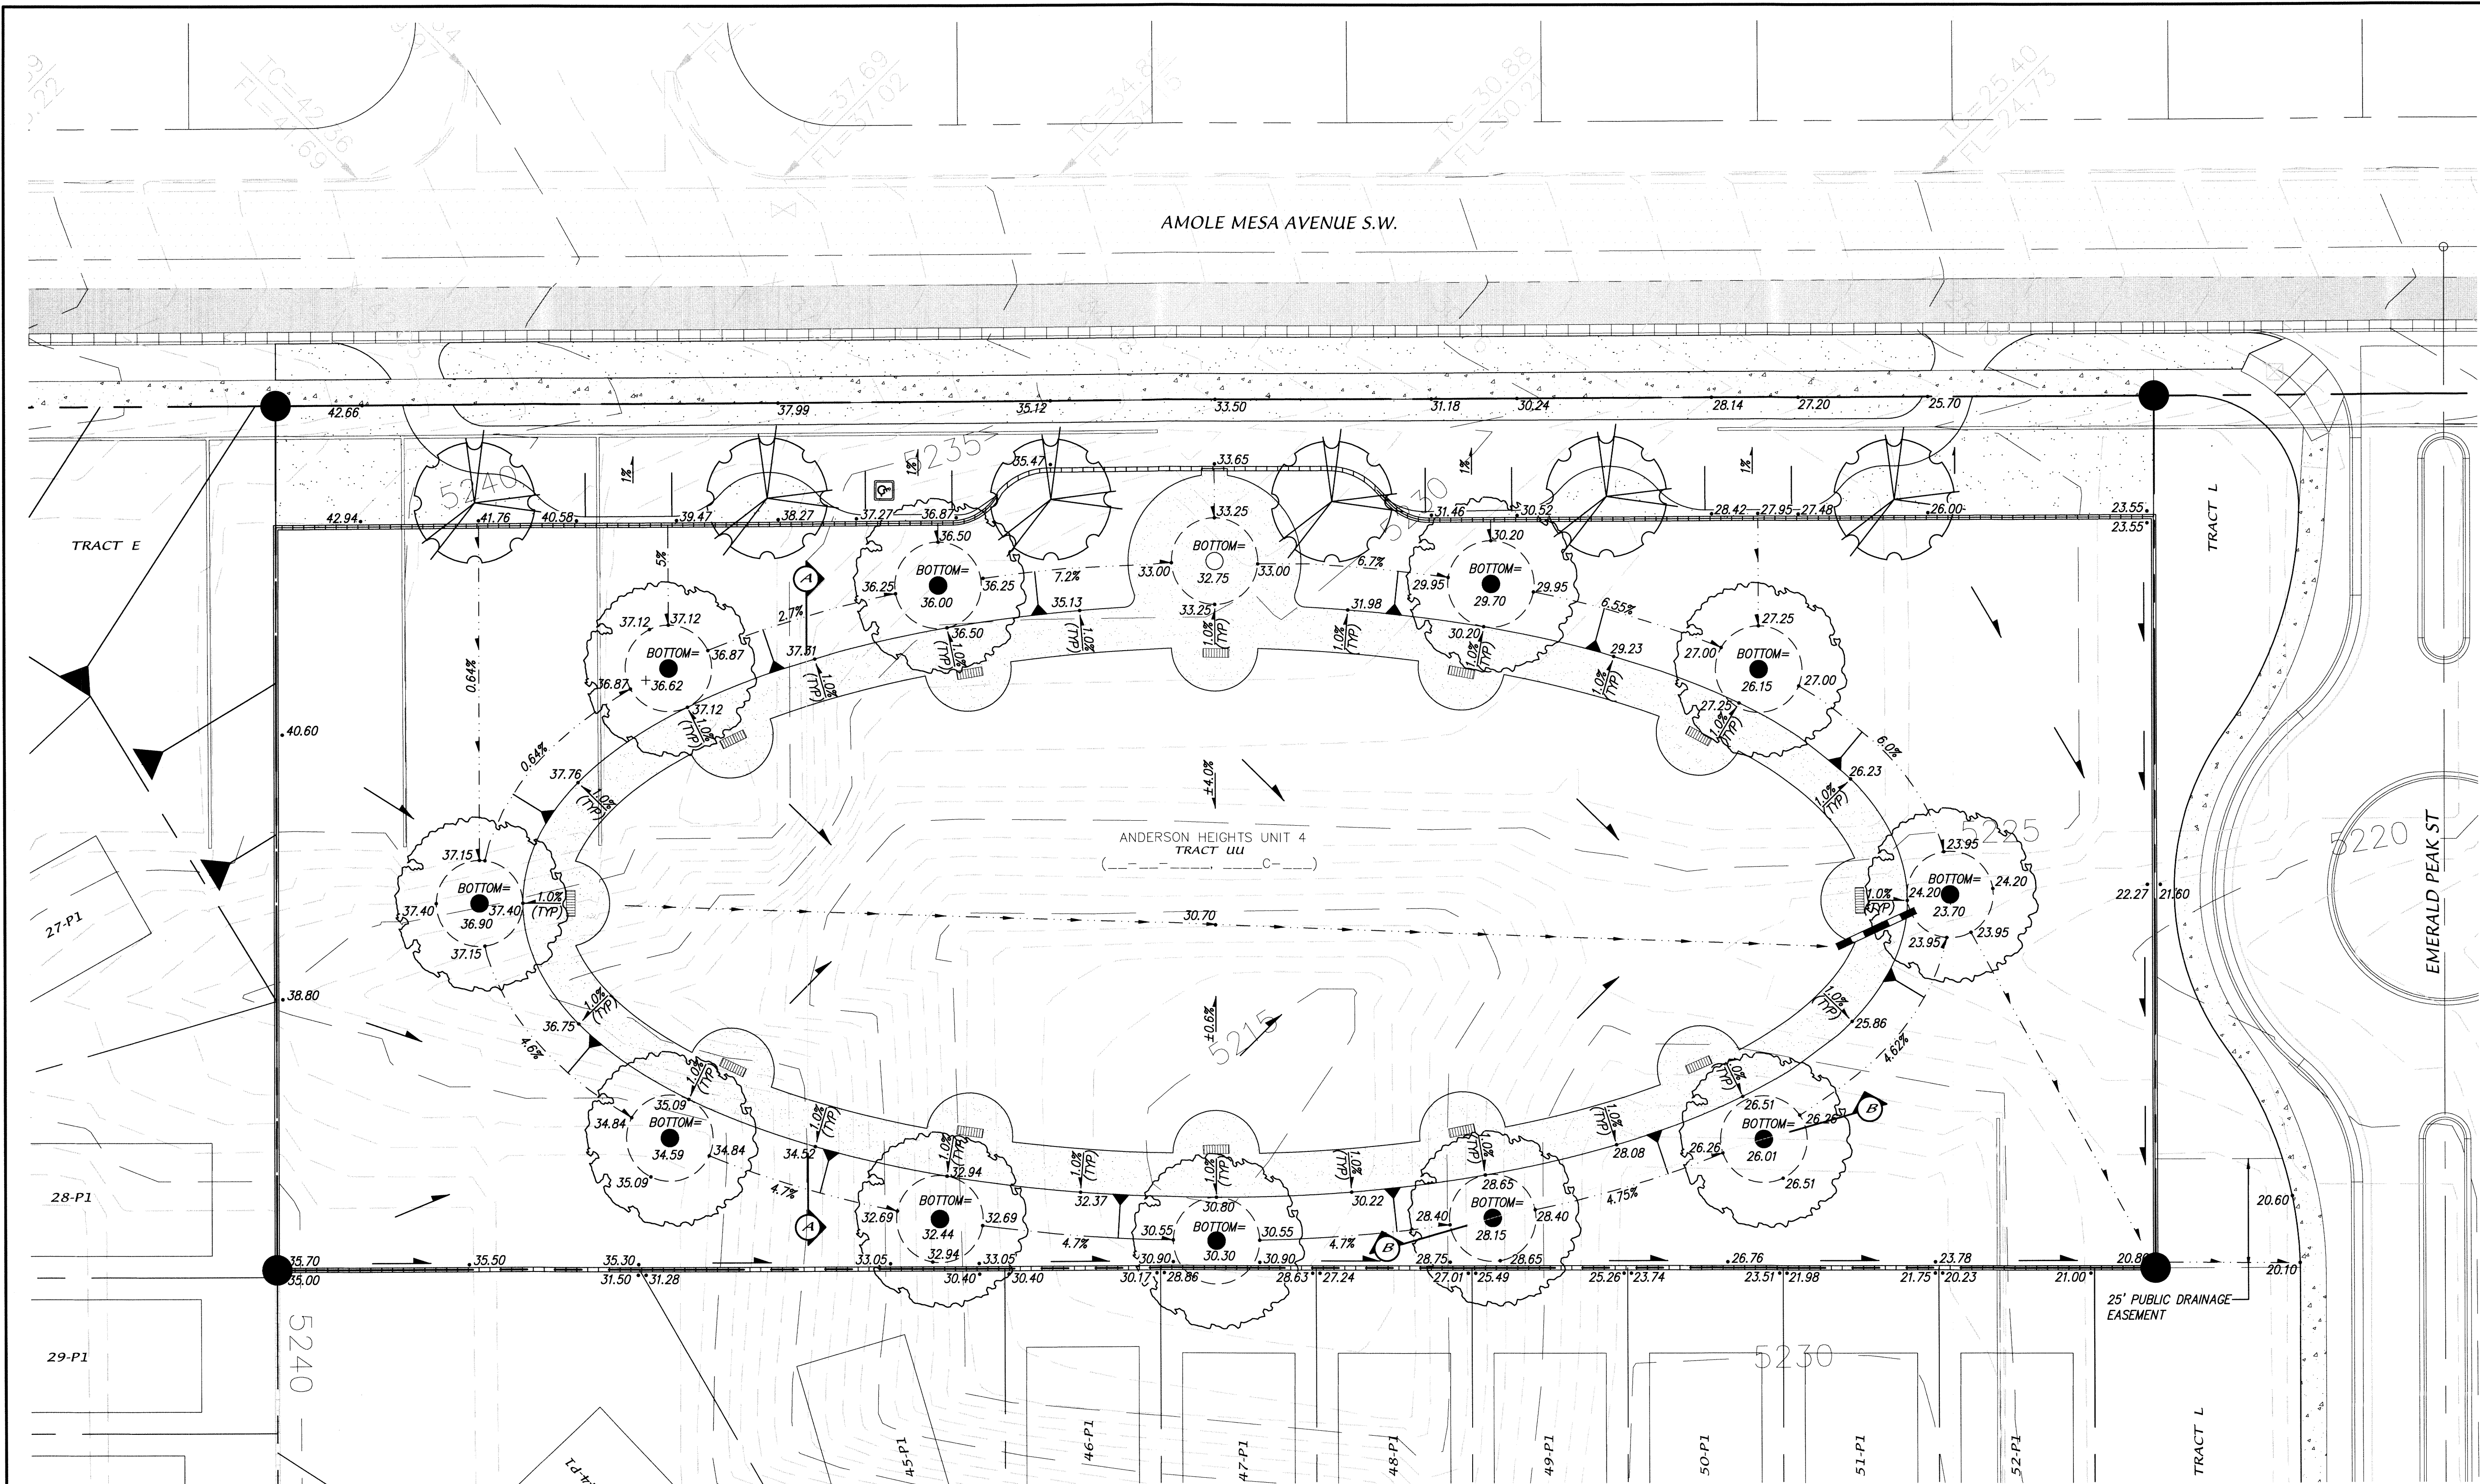



MARK GOODWIN & ASSOCIATES, P.A.
CONSULTING ENGINEERS
P.O. BOX 90606
ALBUQUERQUE, NEW MEXICO 87199
OFFICE (505) 828-2200, FAX (505) 797-9539



CITY OF ALBUQUERQUE
PUBLIC WORKS DEPARTMENT

TITLE:
**ANDERSON HEIGHTS - UNIT 4
GRADING & DRAINAGE PLAN**

DESIGN REVIEW COMMITTEE
CITY ENGINEER APPROVAL

LAST DESIGN UPDATE


MO./DAY/YR.
MO./DAY/YR.

CITY PROJECT NO.

ZONE MAP NO.
N-8/P-8

SHEET
4

OF
4

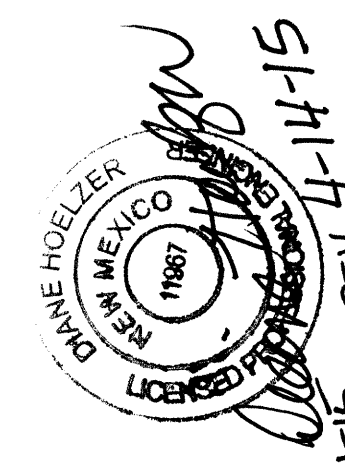ENGINEER'S SEAL			SURVEY INFORMATION			BENCH MARKS			AS BUILT INFORMATION								
 4-1-15 REV. 4-14-15			NO.	BY	DATE	STATION "3-PI0" IS LOCATED 5.9 MI. SW OF DOWNTOWN ALBUQUERQUE TO REACH STATION FROM INT. OF COORS AND DENNIS CHAVEZ BLVD. (FORMERLY RIO BRAVO), CO. S. ON COORS BLVD. 0.62 MI. TO THE STATION WHICH IS ON AN EARTHEN BERM 162.2' WEST OF THE CENTERLINE OF COORS BLVD. THE STATION IS A STANDARD ACS 3 1/4" ALUMINUM CAP RIVETED TO A PIPE 0.25' ABOVE THE GROUND AND IS STAMPED "3-PI0, 1998".	CONTRACTOR	WORK DONE BY	DATE	INSPECTOR'S ACCEPTANCE BY	DATE						
REVISIONS			NO.			DRAWING INFORMATION			RECORDED BY								
DESIGN			DATE			3 1/4" ALUMINUM CAP RIVETED TO A PIPE 0.25' ABOVE THE GROUND			NO.								
DRAWN BY			DATE			AND IS STAMPED "3-PI0, 1998".			ELEV=4935.735 (SLD 29)								
CHECKED BY			DATE			X=360233.56, Y=1462437.48 (NAD 27).			DATE								

Copyright © 2015 D. MARK GOODWIN & ASSOCIATES, P.A. All Rights Reserved. F:\A13\JOBS\A13034 Anderson Heights, Unit 4\GRADE & DRAIN\A13034_GD - 2013.dwg, Last saved by: Dwayne, 4/14/2015