



P:\PROJECTS\2024\24001\CADD\24001-GRADING.dwg 8/29/2024 8:40:55 AM

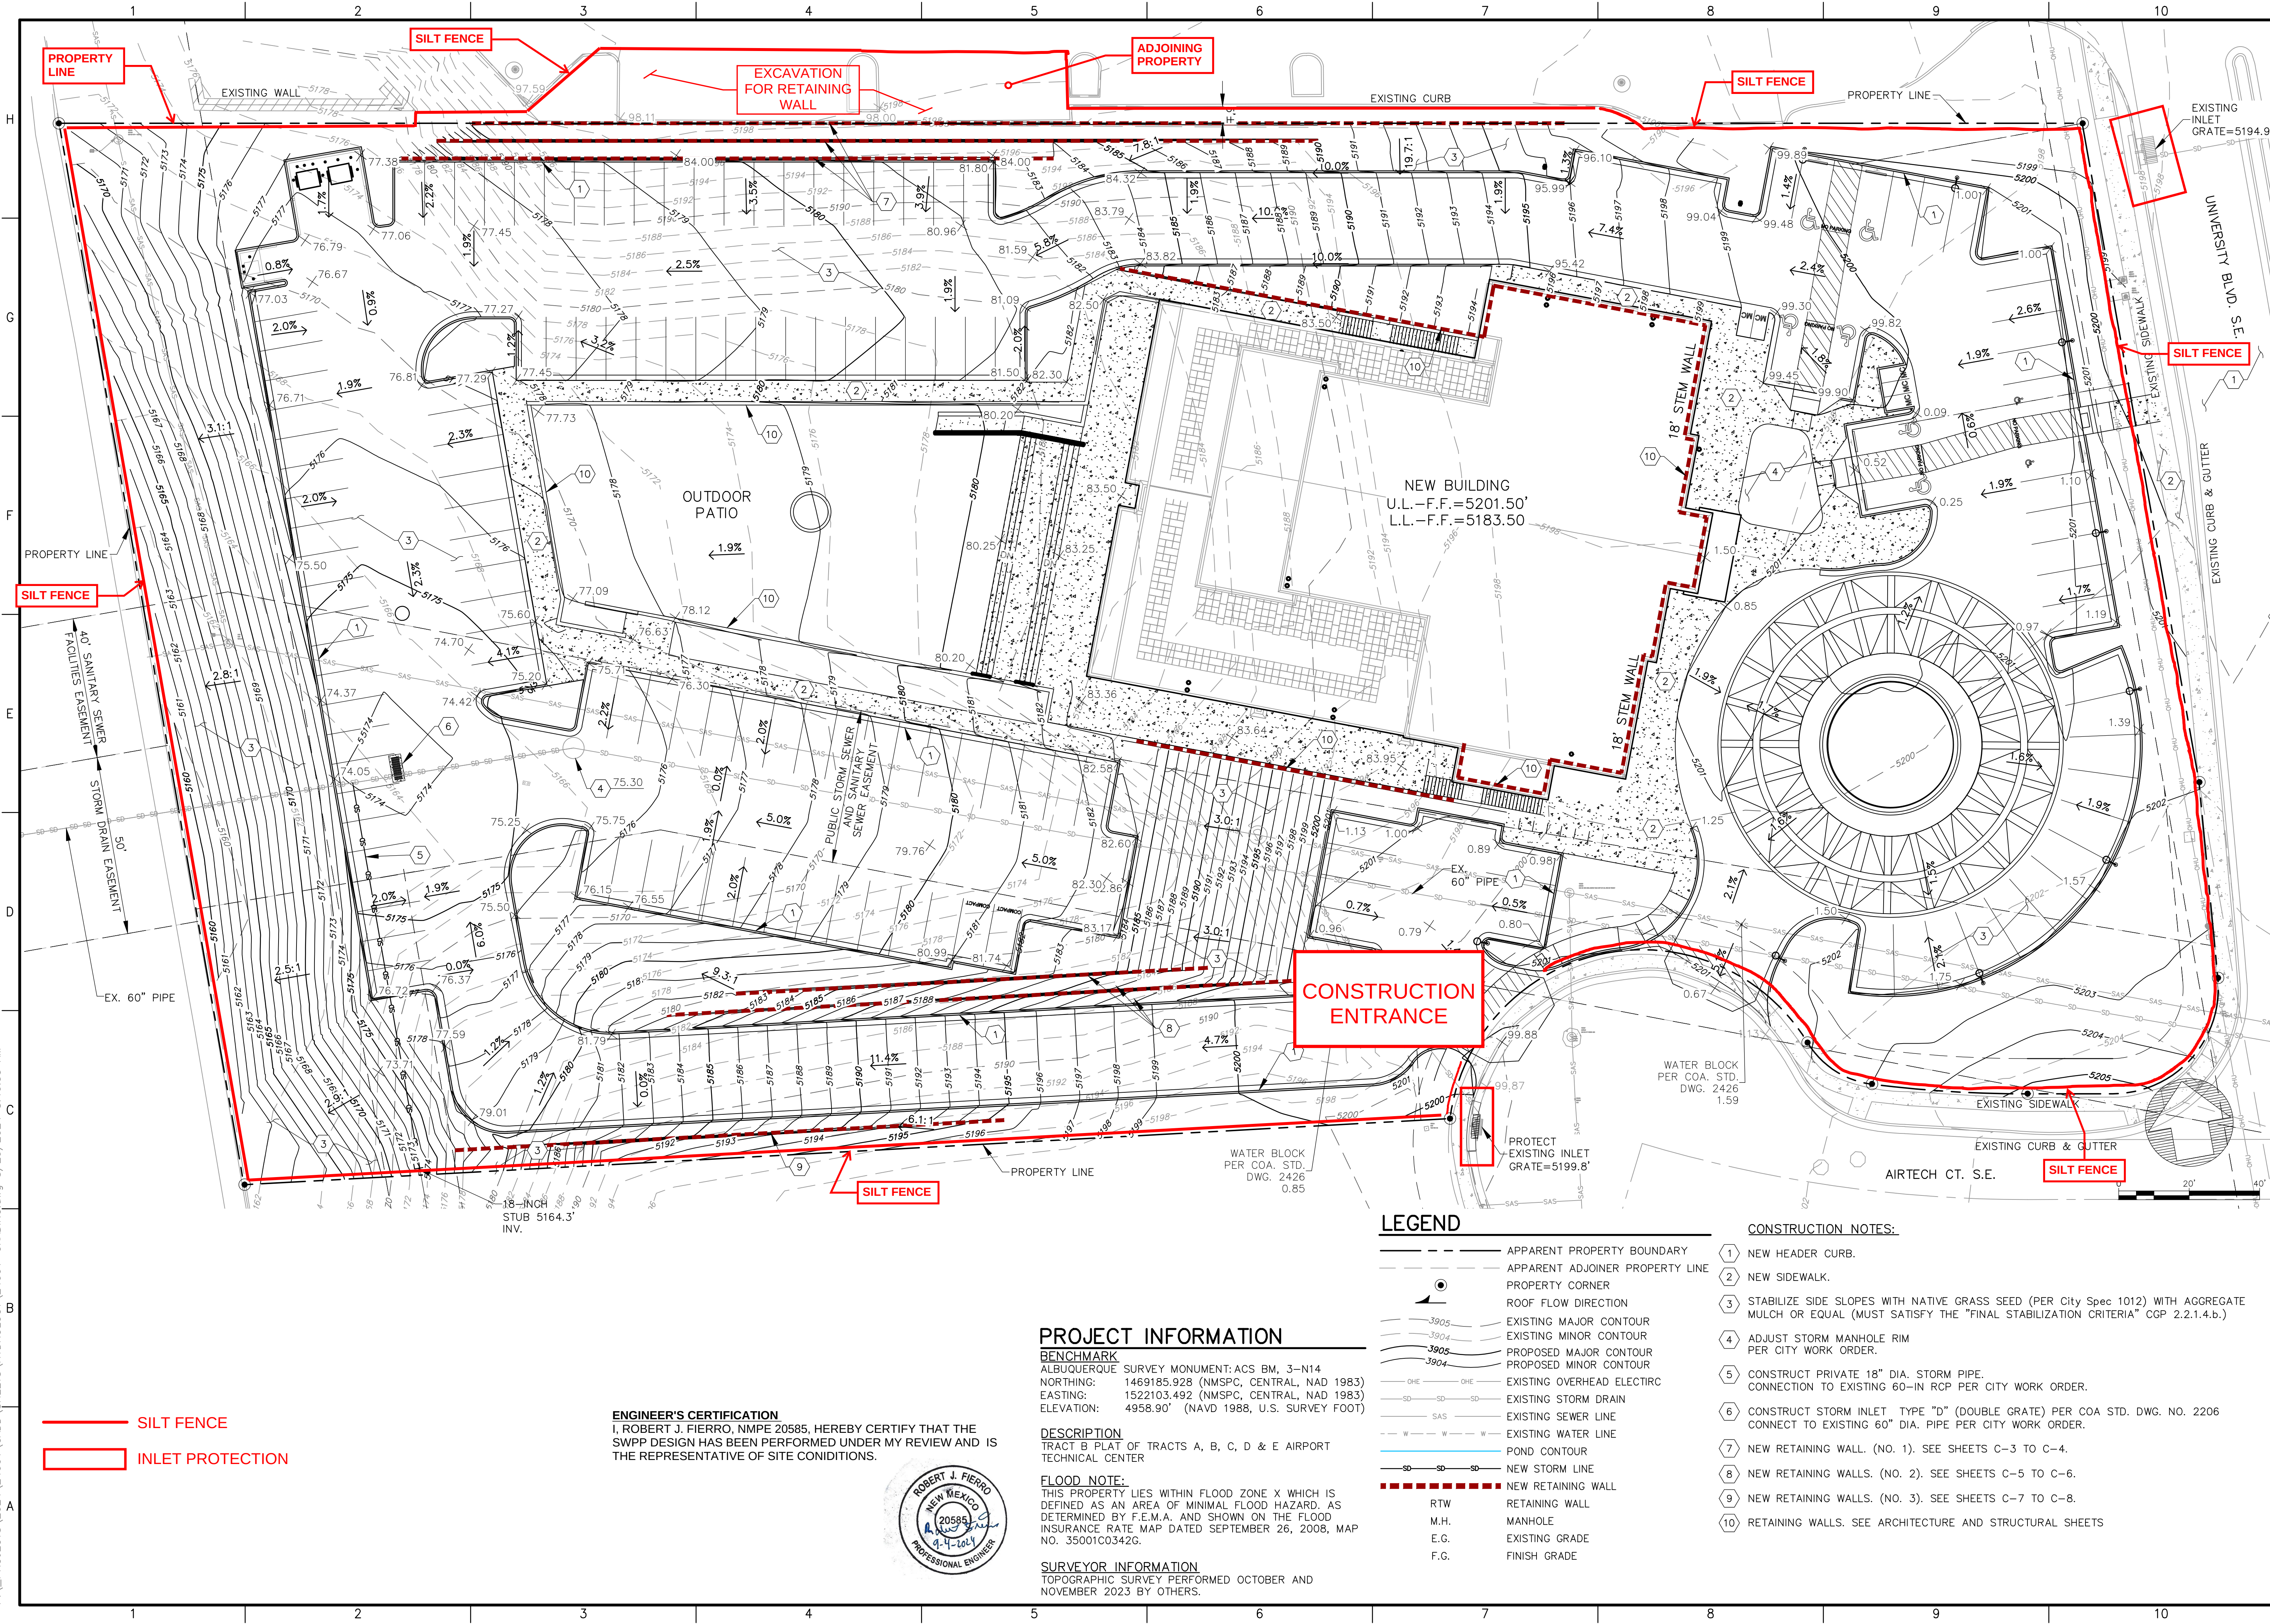

SILT FENCE
INLET PROTECTION

ENGINEER'S CERTIFICATION
I, ROBERT J. FIERRO, NMPE 20585, HEREBY CERTIFY THAT THE SWPP DESIGN HAS BEEN PERFORMED UNDER MY REVIEW AND IS THE REPRESENTATIVE OF SITE CONDITIONS.

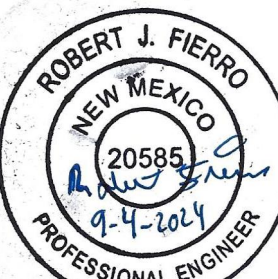

PROJECT INFORMATION
BENCHMARK
ALBUQUERQUE SURVEY MONUMENT: ACS BM, 3-N14
NORTHING: 1469185.928 (NMSPC, CENTRAL, NAD 1983)
EASTING: 1522103.492 (NMSPC, CENTRAL, NAD 1983)
ELEVATION: 4958.90' (NAVD 1988, U.S. SURVEY FOOT)

DESCRIPTION
TRACT B PLAT OF TRACTS A, B, C, D & E AIRPORT TECHNICAL CENTER

FLOOD NOTE:
THIS PROPERTY LIES WITHIN FLOOD ZONE X WHICH IS DEFINED AS AN AREA OF MINIMAL FLOOD HAZARD. AS DETERMINED BY F.E.M.A. AND SHOWN ON THE FLOOD INSURANCE RATE MAP DATED SEPTEMBER 26, 2008, MAP NO. 35001C0342G.

SURVEYOR INFORMATION
TOPOGRAPHIC SURVEY PERFORMED OCTOBER AND NOVEMBER 2023 BY OTHERS.

LEGEND

---	APPARENT PROPERTY BOUNDARY
---	APPARENT ADJOINER PROPERTY LINE
●	PROPERTY CORNER
→	ROOF FLOW DIRECTION
---	EXISTING MAJOR CONTOUR
---	EXISTING MINOR CONTOUR
---	PROPOSED MAJOR CONTOUR
---	PROPOSED MINOR CONTOUR
---	EXISTING OVERHEAD ELECTRIC
---	EXISTING STORM DRAIN
---	EXISTING SEWER LINE
---	EXISTING WATER LINE
---	POND CONTOUR
---	NEW STORM LINE
---	NEW RETAINING WALL
---	RETAINING WALL
---	MANHOLE
---	EXISTING GRADE
---	FINISH GRADE

- CONSTRUCTION NOTES:**
- NEW HEADER CURB.
 - NEW SIDEWALK.
 - STABILIZE SIDE SLOPES WITH NATIVE GRASS SEED (PER City Spec 1012) WITH AGGREGATE MULCH OR EQUAL (MUST SATISFY THE "FINAL STABILIZATION CRITERIA" CGP 2.2.1.4.b.)
 - ADJUST STORM MANHOLE RIM PER CITY WORK ORDER.
 - CONSTRUCT PRIVATE 18" DIA. STORM PIPE. CONNECTION TO EXISTING 60-IN RCP PER CITY WORK ORDER.
 - CONSTRUCT STORM INLET TYPE "D" (DOUBLE GRATE) PER COA STD. DWG. NO. 2206 CONNECT TO EXISTING 60" DIA. PIPE PER CITY WORK ORDER.
 - NEW RETAINING WALL. (NO. 1). SEE SHEETS C-3 TO C-4.
 - NEW RETAINING WALLS. (NO. 2). SEE SHEETS C-5 TO C-6.
 - NEW RETAINING WALLS. (NO. 3). SEE SHEETS C-7 TO C-8.
 - RETAINING WALLS. SEE ARCHITECTURE AND STRUCTURAL SHEETS

Fierro & Company
ENGINEERING | SURVEYING
3201 4TH STREET NW, SUITE C
ALBUQUERQUE, NEW MEXICO 87107
PH (505) 352-8930
www.fierrocompany.com

ROBERT J. FIERRO
NEW MEXICO
20585
PROFESSIONAL ENGINEER

EVENT CENTER
UNIVERSITY BLVD. S.E.
ALBUQUERQUE, NM

PROJECT NAME	BY	DESCRIPTION	DATE	REV.
EROSION CONTROL PLAN				

PROJECT NO: 24001

DESIGNED BY: RJF

DRAWN BY: JB

CHECKED BY: RJF

DATE: JUNE 2024

SHEET TITLE

SHEET NO: 1