
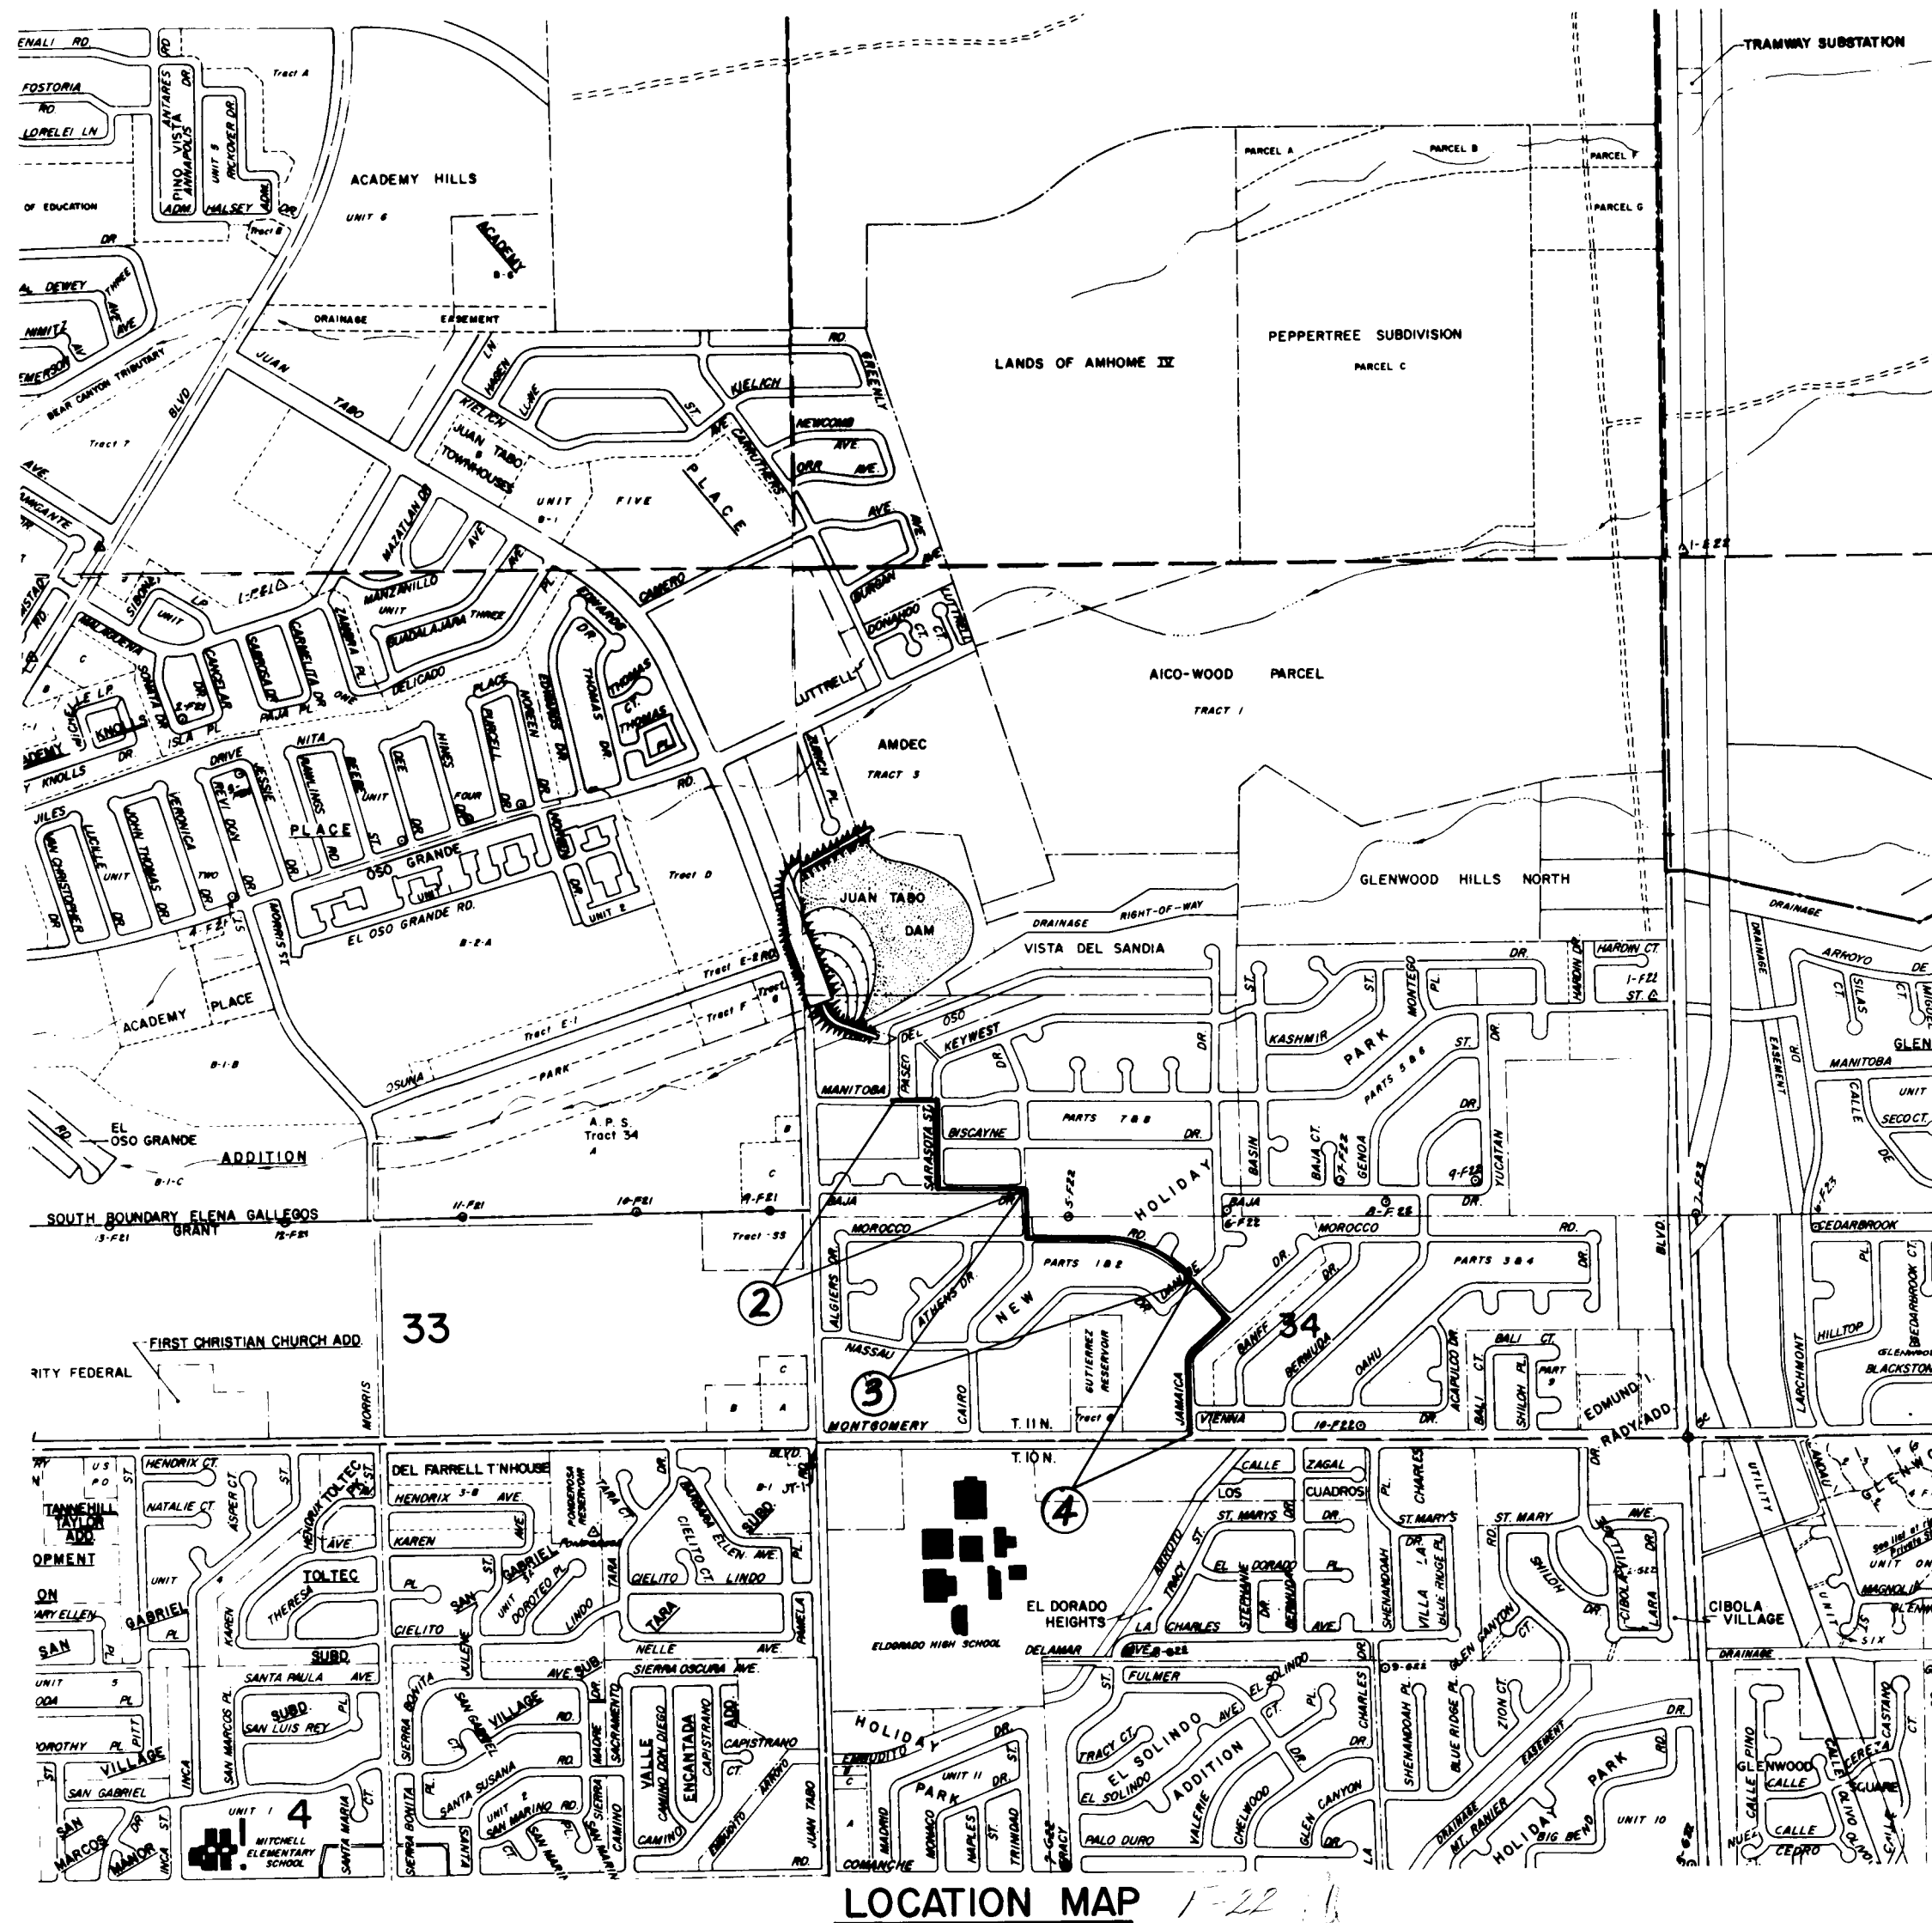


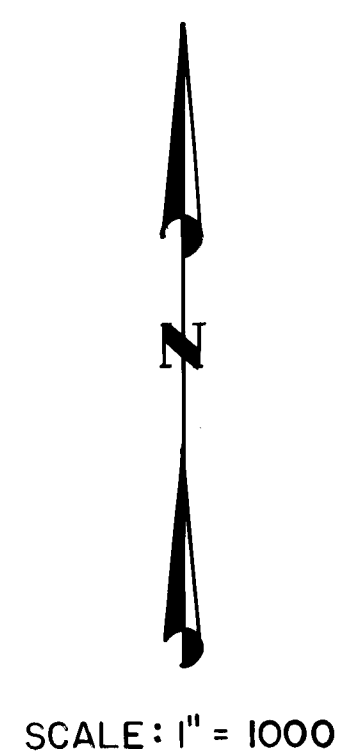

INDEX OF DRAWINGS

SHEET NO.	TITLE		
1 OF 4	COVER SHEET AND LOCATION MAP		
	PLAN AND PROFILE		
2 OF 4	STA. 0+00	TO	STA. 14+00
3 OF 4	STA. 14+00	TO	STA. 28+00
4 OF 4	STA. 28+00	TO	STA. 38+40

DATE : MARCH 1981

NOTICE TO CONTRACTORS

- New Mexico Standard Specifications for Public Works Construction-1979 Edition will be referred to hereon as the "Standard Specification".
- All work detailed on these plans to be performed under contract shall, except as otherwise stated or provided for hereon, be constructed in accordance with "Contract Documents for City-Wide Utilities and Cash Paving No. 29 and the Standard Specification".
- Two working days prior to any excavation, contractor must contact Line Locating Service, 765-1234, for location of existing utilities.
- Prior to construction, the contractor shall excavate and verify the horizontal and vertical locations of all obstructions. Should a conflict exist, the contractor shall notify the engineer or surveyor so that the conflict can be resolved with a minimum amount of delay.
- Electronic marker disks shall be installed at all locations as described in Section 131 of the specifications.
- All utilities and utility service lines shall be installed prior to paving.
- Backfill compaction shall be according to specified street use.
- Tack coat requirements shall be determined by the City Engineer.
- Sidewalks and wheelchair ramps within the curb returns shall be constructed wherever a new curb return is constructed.
- If curb is depressed for a driveway, the driveway shall be constructed prior to acceptance of curb and gutter.
- In the event that either house sewer or water service lines are damaged during construction, the Contractor shall repair them as stated in Section 18 of the Specifications at no additional expense to the City.

PROJECT TITLE


NEW HOLIDAY PARK ZONE 7-E WATER LINE

PROJECT LOCATION


ALBUQUERQUE, NEW MEXICO

JOB NO. 1736.23

GORDON HERKENHOFF & ASSOCIATES, INC.
302 Eighth Street, N.W.
Albuquerque, New Mexico 87102
(505) 247-0294

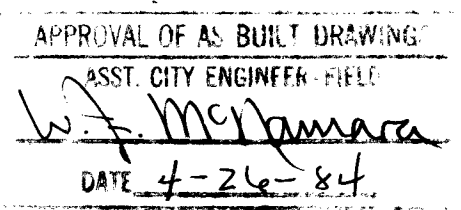

					
CITY OF ALBUQUERQUE MUNICIPAL DEVELOPMENT DEPARTMENT ENGINEERING DIVISION					
TITLE: COVER SHEET, LOCATION MAP INDEX OF DRAWINGS					
APPROVALS	ENGINEER	DATE	APPROVALS	ENGINEER	DATE
City Engineer	<i>[Signature]</i>	3/16/81	Liquid Waste		
A.C.E. Design	<i>[Signature]</i>	3/16/81	Traffic		
A.C.E. Hydrology			Water	<i>[Signature]</i>	3/16/81
APPROVED FOR CONSTRUCTION <i>[Signature]</i> 3/16/81 CITY ENGINEER DATE			DRAWING NO. 1045 SHEET 1 OF 4		

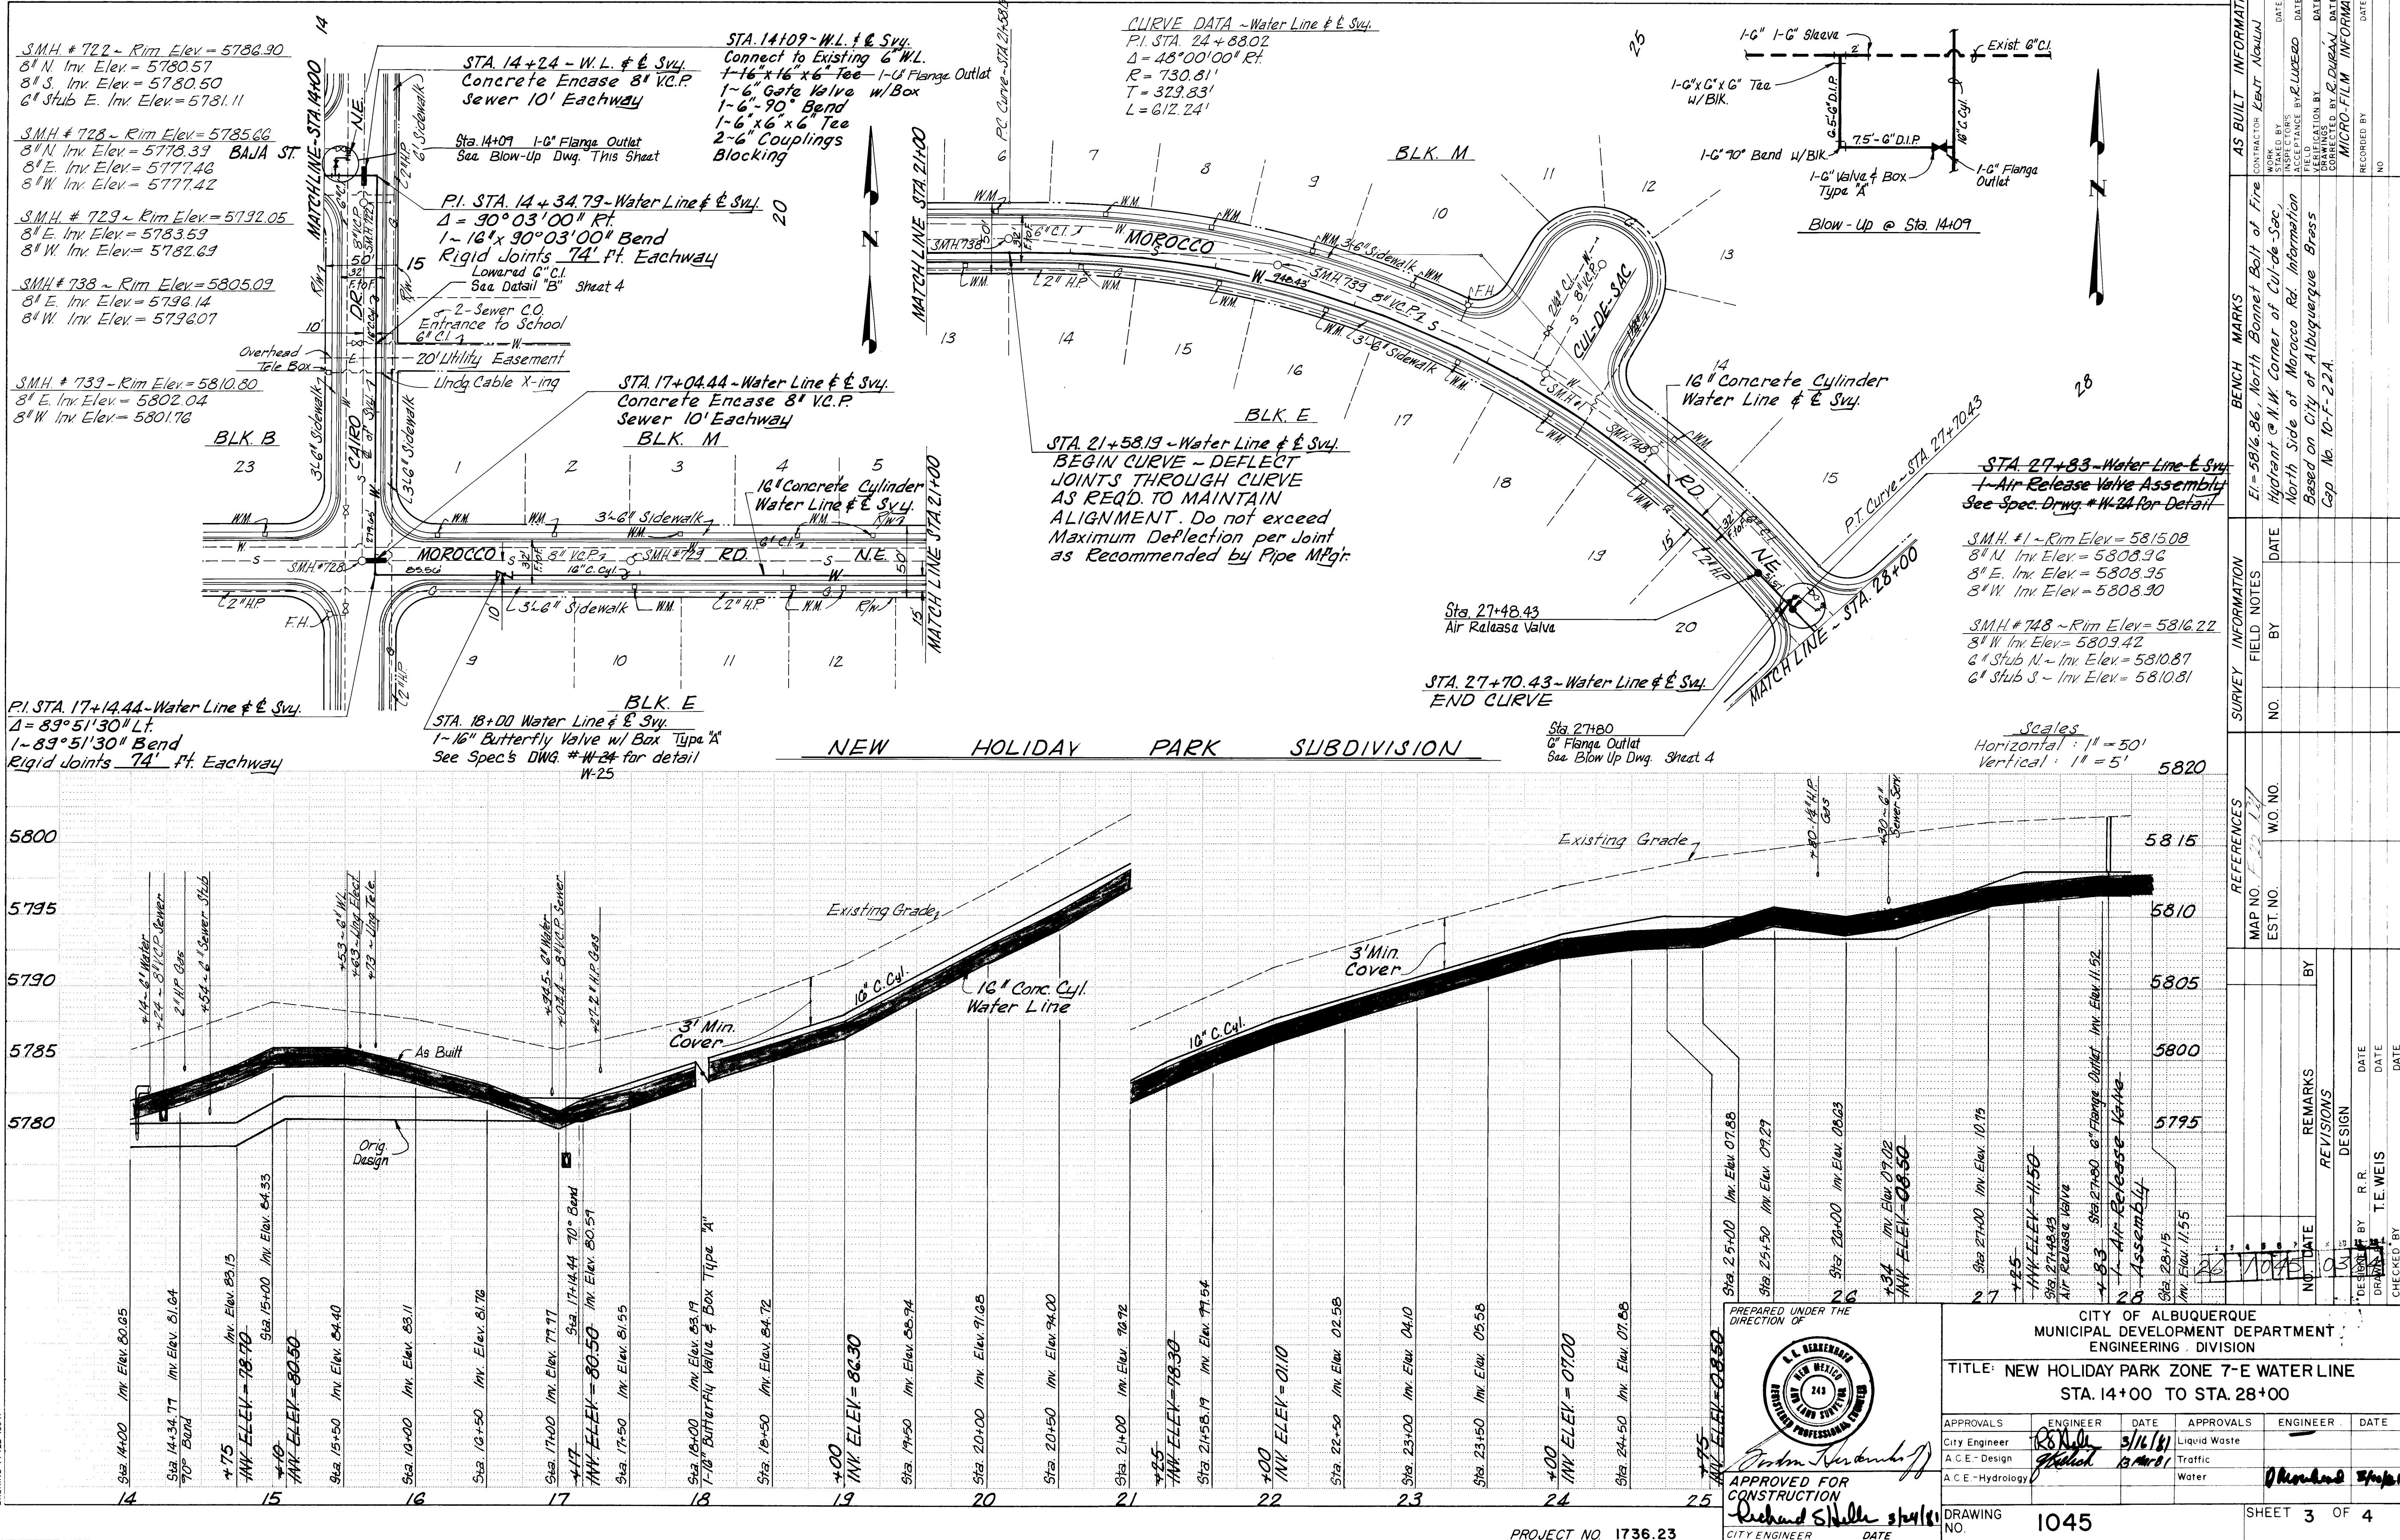

AS BUILT INFORMATION										BENCH MARKS										SURVEY INFORMATION										REFERENCES										REVISIONS										DESIGN										CHECKED BY	
CONTRACTOR					DATE					NO.					CONTRACTOR					DATE					NO.					CONTRACTOR				