


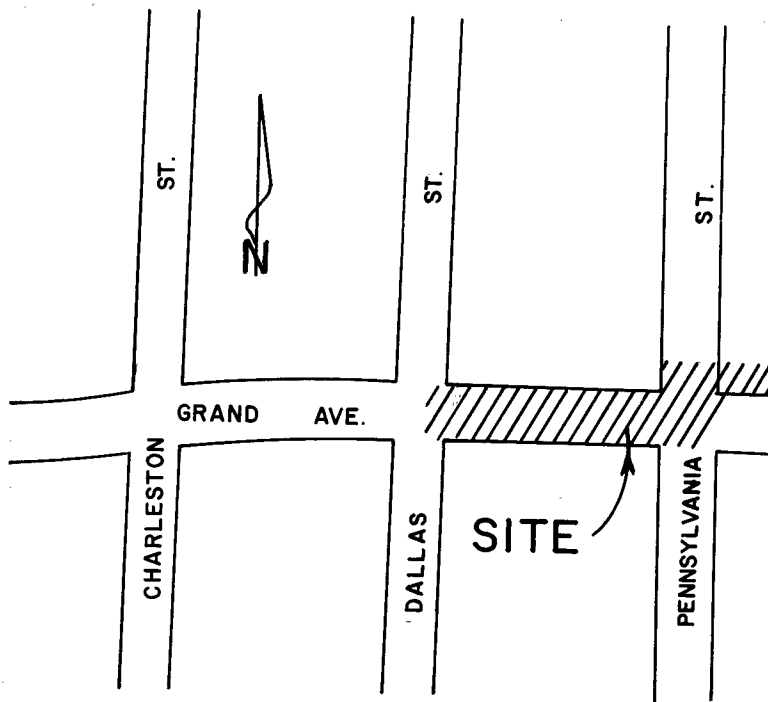

K-19

MESA VERDE PARK

STORM SEWER ON GRAND AVE.
(GRAND AND PENNSYLVANIA)

INDEX

Sht. 1 COVER SHEET

Sht. 2 PLAN AND PROFILE

×

×

×



×

NO AS-BUILT INFORMATION PROVIDED

NOT AS-BUILT
VERIFY IN FIELD
1 2 3 4 5 6 7 8 9 10 11 12
26 12480181


R.S. 1/1/12 by JH 2/1/12

SCALE 1" = 20

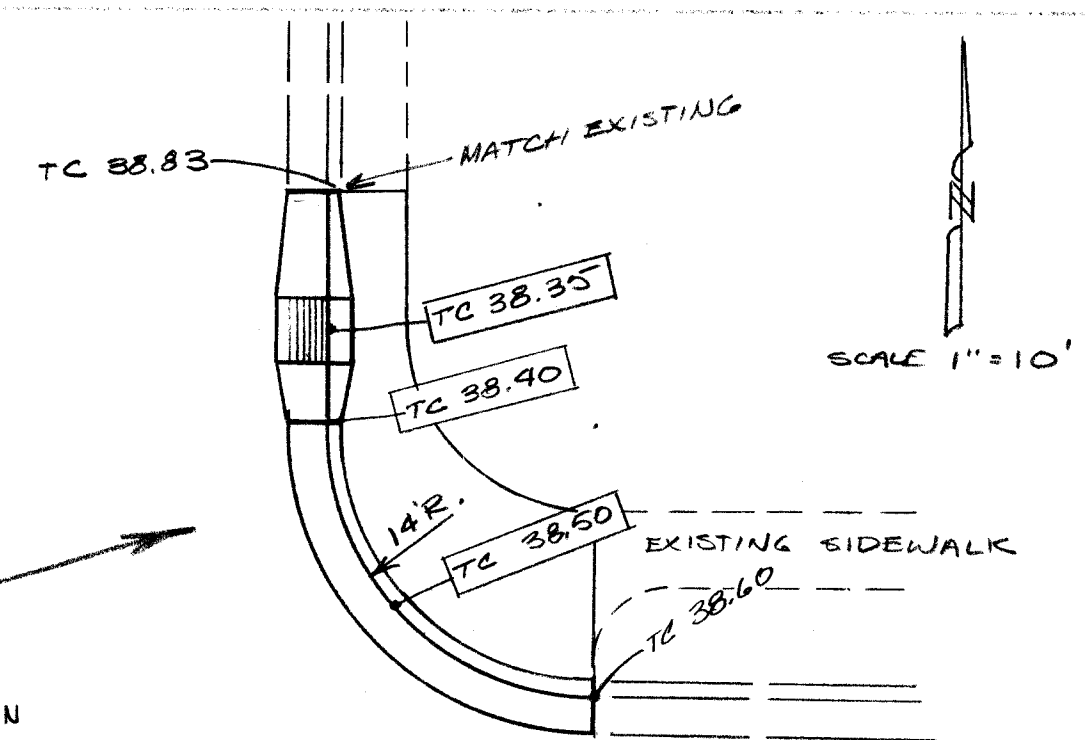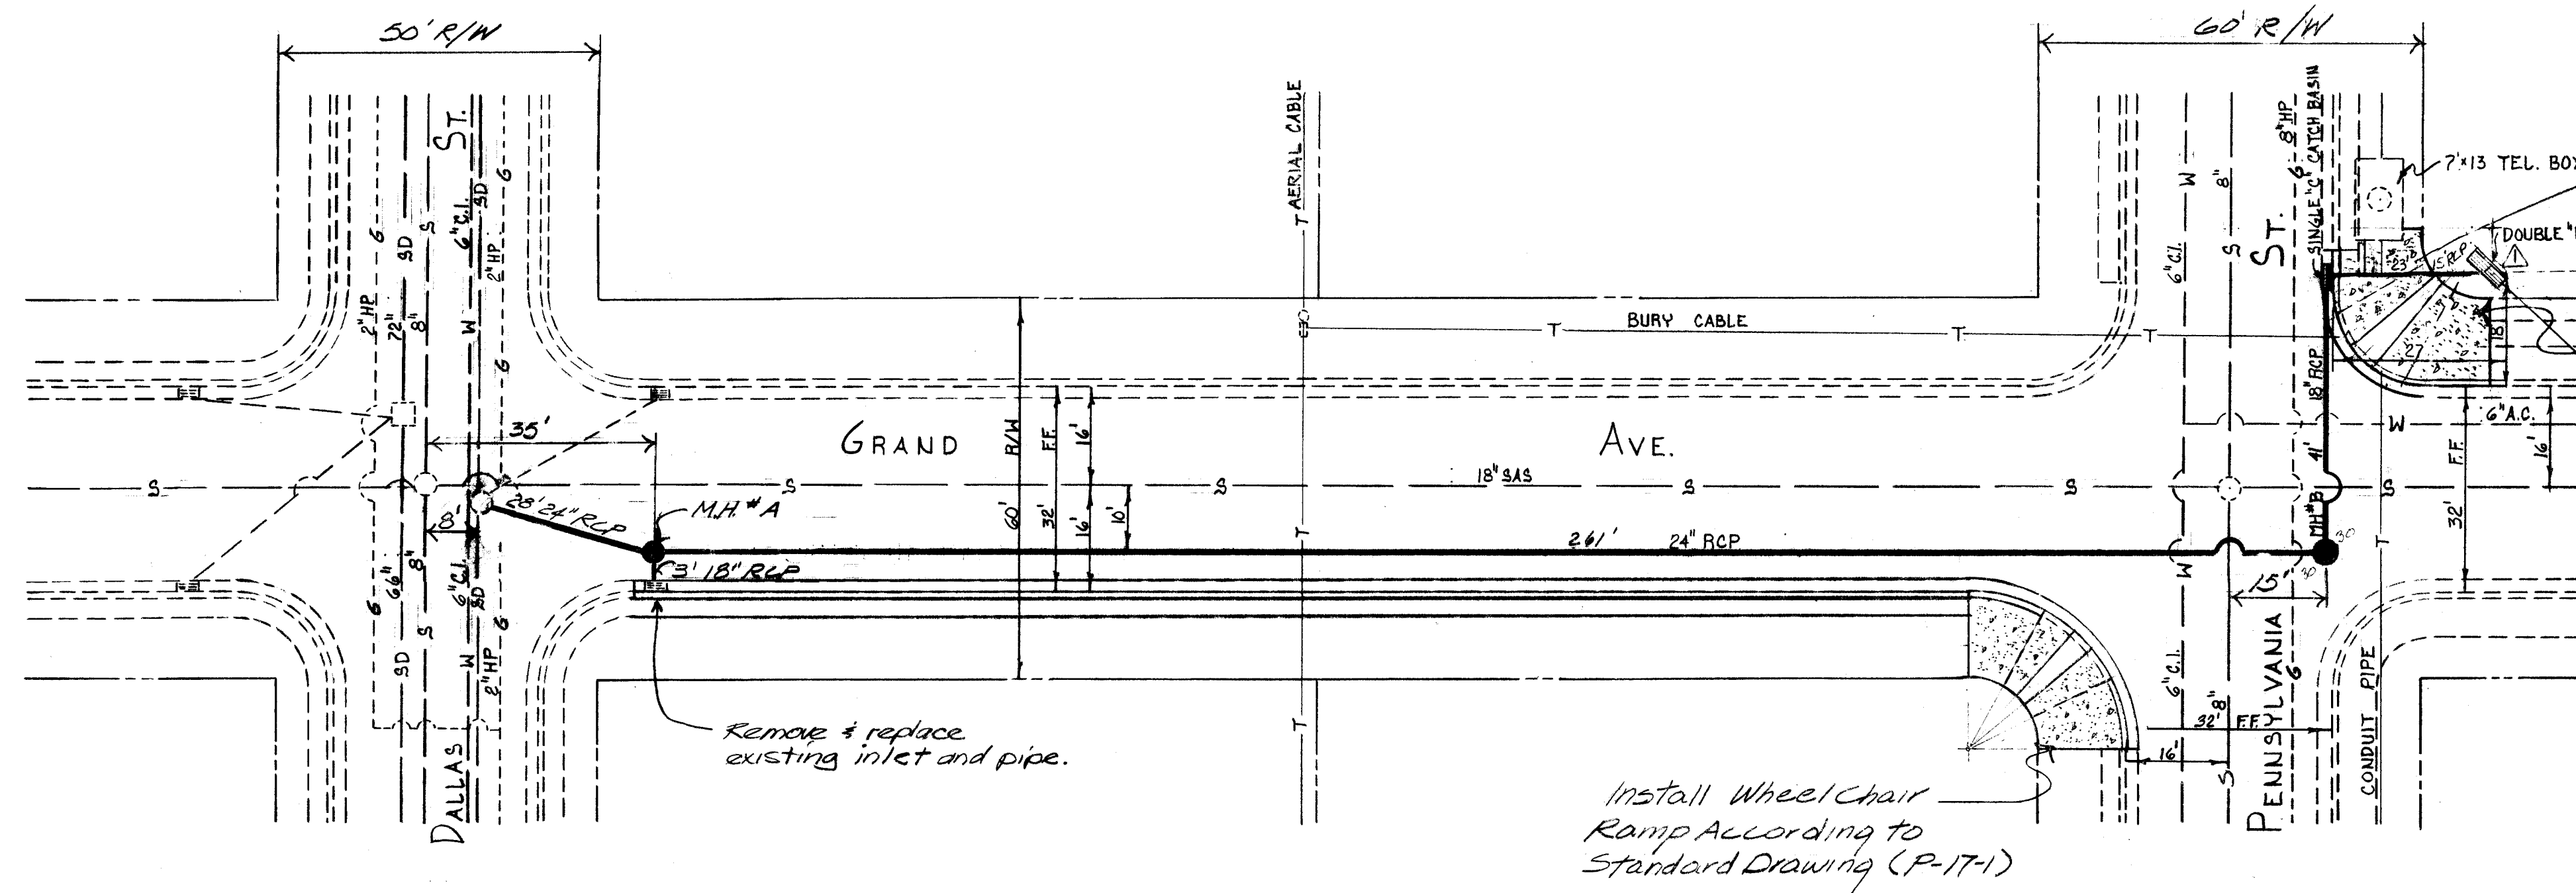

— Install Wheel Chair Ramp
According to Standard
Drawing (P-17-1)

SCALE: HORIZ. 1" = 20'
VERT. 1" = 5'

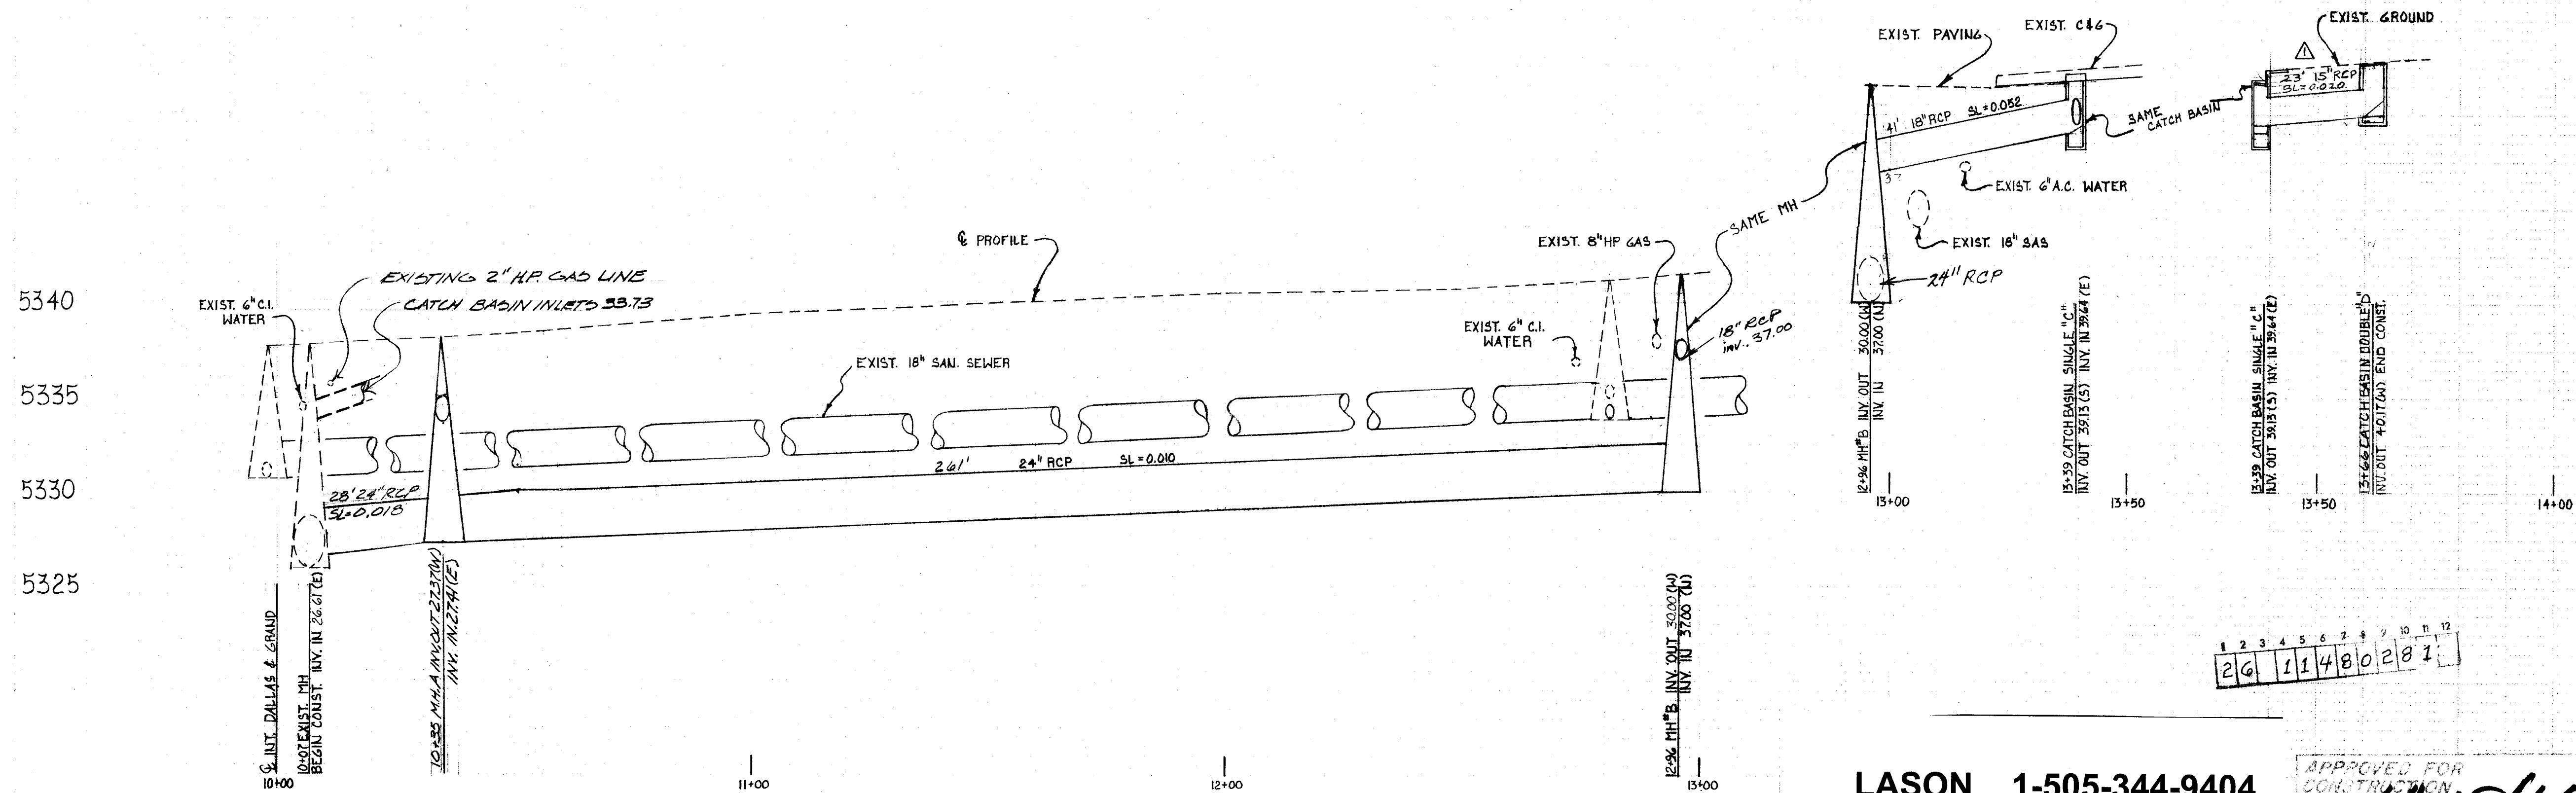

LEGEND

EXISTING	
---S---	SANITARY SEWER
---W---	WATER MAIN
---G---	GAS MAIN
---T---	TELEPHONE CABLES
---CUTTER, SIDEWALK & CATCH BASIN	
---SD---	STORM DRAIN, EXISTING.
○	MANHOLES
⊕	POWER POLE & TRANSFORMER
PROPOSED	
=====	REPLACE EXISTING CURB
●	NEW STORM DRAIN
7C 38.50	PROPOSED ELEVATION

5340

5335

5330

AS BUILT INFORMATION

BENCH MARKS

BM - 6K19 ELEV. 5335.01

INFORMATION	DATE
FIELD NOTES	BY

NO. NO.	NO.
---------	-----

MAP NO. K-19
EST. NO.

[illegible]

1
 2
SHFE

LASON 1-505-344-9404
BEST COPY AVAILABLE

APPROVED FOR
CONSTRUCTION
R.S. Heller by *[Signature]*
CITY ENGINEER DATE

CITY OF ALBUQUERQUE					
PUBLIC WORKS DEPARTMENT					
ENGINEERING DIVISION					
TITLE					
STORM SEWER ON GRAND AVE. BETWEEN DALLAS ST. & PENNSYLVANIA ST.					
APPROVALS	ENGINEER	DATE	APPROVALS	ENGINEER	DATE
City Engineer	<i>E. J. [Signature]</i>	<i>9/6/81</i>	Liquid Waste		
P. E. Design	<i>S. [Signature]</i>	<i>6/2/81</i>	Traffic		
P. E. Redesign	<i>On Italy</i>	<i>7/1/81</i>	Water		
DRAWING NO. <i>1148</i>			SHEET <i>2</i> OF <i>2</i>		