


MONTAÑO PLAZA
NORTHEAST CORNER,
COORS RD. & MONTAÑO RD. N.W.

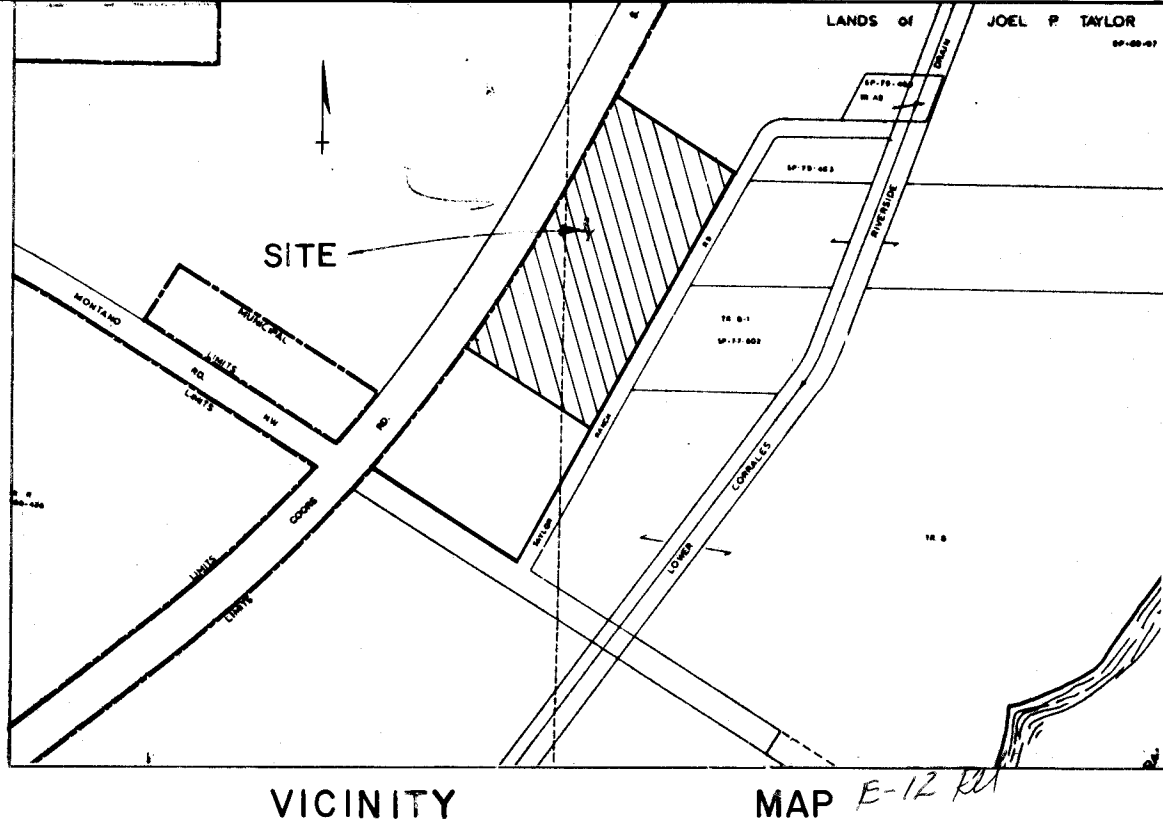

SHEET	DESCRIPTION
1	TITLE AND INDEX SHEET
2	PLAT SHEET
3	OVERALL UTILITY PLAN AND STREET PLAN
4	MONTANO PLAZA DRIVE STA.0+00 TO STA.6+61.68 PLAN & PROFILE
5	TAYLOR RANCH ROAD STA.0+00 TO STA.9+00 PLAN & PROFILE
6	TAYLOR RANCH ROAD STA.9+00 TO STA. 18+00 PLAN & PROFILE
7	MONTANO ROAD WATER LINE STA.0+00 TO STA.8+00 PLAN & PROFILE
8	MONTANO ROAD WATER LINE STA.8+00 TO STA.17+00 PLAN & PROFILE
9	MONTANO ROAD WATER LINE STA.17+00 TO STA.18+88 AND STA.0+00 TO STA.7+00 PLAN & PROFILE
10 Rev 1	TAYLOR RANCH ROAD WATER & SEWER LINE STA.0+00 TO STA.9+00 PLAN & PROFILE
11 Rev 1	TAYLOR RANCH ROAD WATER & SEWER LINE STA.9+00 TO STA.18+00 PLAN & PROFILE
12 Rev 1	MONTANO PLAZA DRIVE WATER & SEWER LINE STA.0+00 TO STA.6+61.68 PLAN & PROFILE
13	TRAFFIC CONTROL PLAN
14	STORM DRAIN PLAN AND PROFILE
15	STORM DRAIN DETAILS


- NOTICE TO CONTRACTOR
- ALL CONSTRUCTION SHALL COMPLY WITH THE NEW MEXICO STANDARD SPECIFICATIONS FOR PUBLIC WORKS CONSTRUCTION, 1979 EDITION AND THE CITY OF ALBUQUERQUE'S CONTRACT DOCUMENTS FOR CITY-WIDE UTILITIES AND C&S PAVING NO. 31.
 - PRIOR TO CONSTRUCTION, THE CONSTRACOR SHALL EXCAVATE AND VERIFY THE HORIZONTAL AND VERTICAL LOCATIONS OF ALL OBSTRUCTIONS. SHOULD A CONFLICT EXIST, THE CONTRACTOR SHALL NOTIFY THE ENGINEER OR SURVEYOR SO THAT THE CONFLICT CAN BE RESOLVED WITHIN MINIMUM AMOUNT OF DELAY.
 - TWO (2) WORKING DAYS PRIOR TO ANY EXCAVATION, CONTRACTOR MUST CONTACT LINE LOCATING SERVICE, 865-1234, FOR LOCATION OF EXISTING UTILITIES.
 - ALL UTILITIES AND UTILITY SERVICE LINES SHALL BE INSTALLED PRIOR TO PAVING.
 - WHERE SEWER AND WATER LINES CROSS, IF VERTICAL CLEARANCE IS LESS THAN 3'-0", INSTALL DUCTILE IRON SEWER PIPE, MAN HOLE TO MAN HOLE OR ENCASE SEWER LINE IN CONCRETE 10' EACH SIDE OF WATER LINE. ENCASE SEWER PIPE PER STANDARD DRAWING S-10.
 - WATER MAIN SHALL BE CONSTRUCTED OF D.I.P. AS APPROVED BY THE CITY OF ALBUQUERQUE, WATER RESOURCE DEPARTMENT.
 - WATER LINE SHALL HAVE A MINIMUM COVER OF 3'-6", UNLESS OTHERWISE NOTED.
 - BACKFILL COMPACTION SHALL BE ACCORDING TO SPECIFIED STREET USE.
 - TACK COAT REQUIREMENTS SHALL BE DETERMINED BY THE CITY ENGINEER.
 - SIDEWALKS AND WHEELCHAIR RAMPS WITH THE CURB RETURNS SHALL BE CONSTRUCTED WHEREVER A NEW CURB RETURN IS CONSTRUCTED.
 - IF CURB IS DEPRESSED FOR A DRIVEPAD OR A HANDICAP RAMP, THE DRIVEPAD OR RAMP SHALL BE CONSTRUCTED PRIOR TO ACCEPTANCE OF THE CURB AND GUTTER.

Russell B. Davis
9-24-86

26 18860186

1	10,11,12	<i>C. H. Chavez</i>	3/9/84	<i>James D. Griesmer</i>	5.8.84		
2	4,6,11,12	<i>C. H. Chavez</i>	4/25/84	<i>James D. Griesmer</i>	4/11/84	<i>W. F. Zimmerman</i>	4-11-84
REV.	SHEETS	CITY ENGINEER	DATE	USER DEPARTMENT	DATE	USER DEPARTMENT	DATE


APPROVAL OF REVISIONS

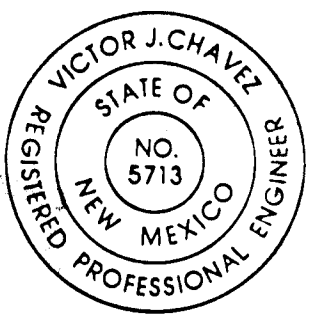

PROJECT NO. 1886

APPROVED FOR CONSTRUCTION
C. H. Chavez
James D. Griesmer
12/29/83 C.E.


SHEET 1 OF 15

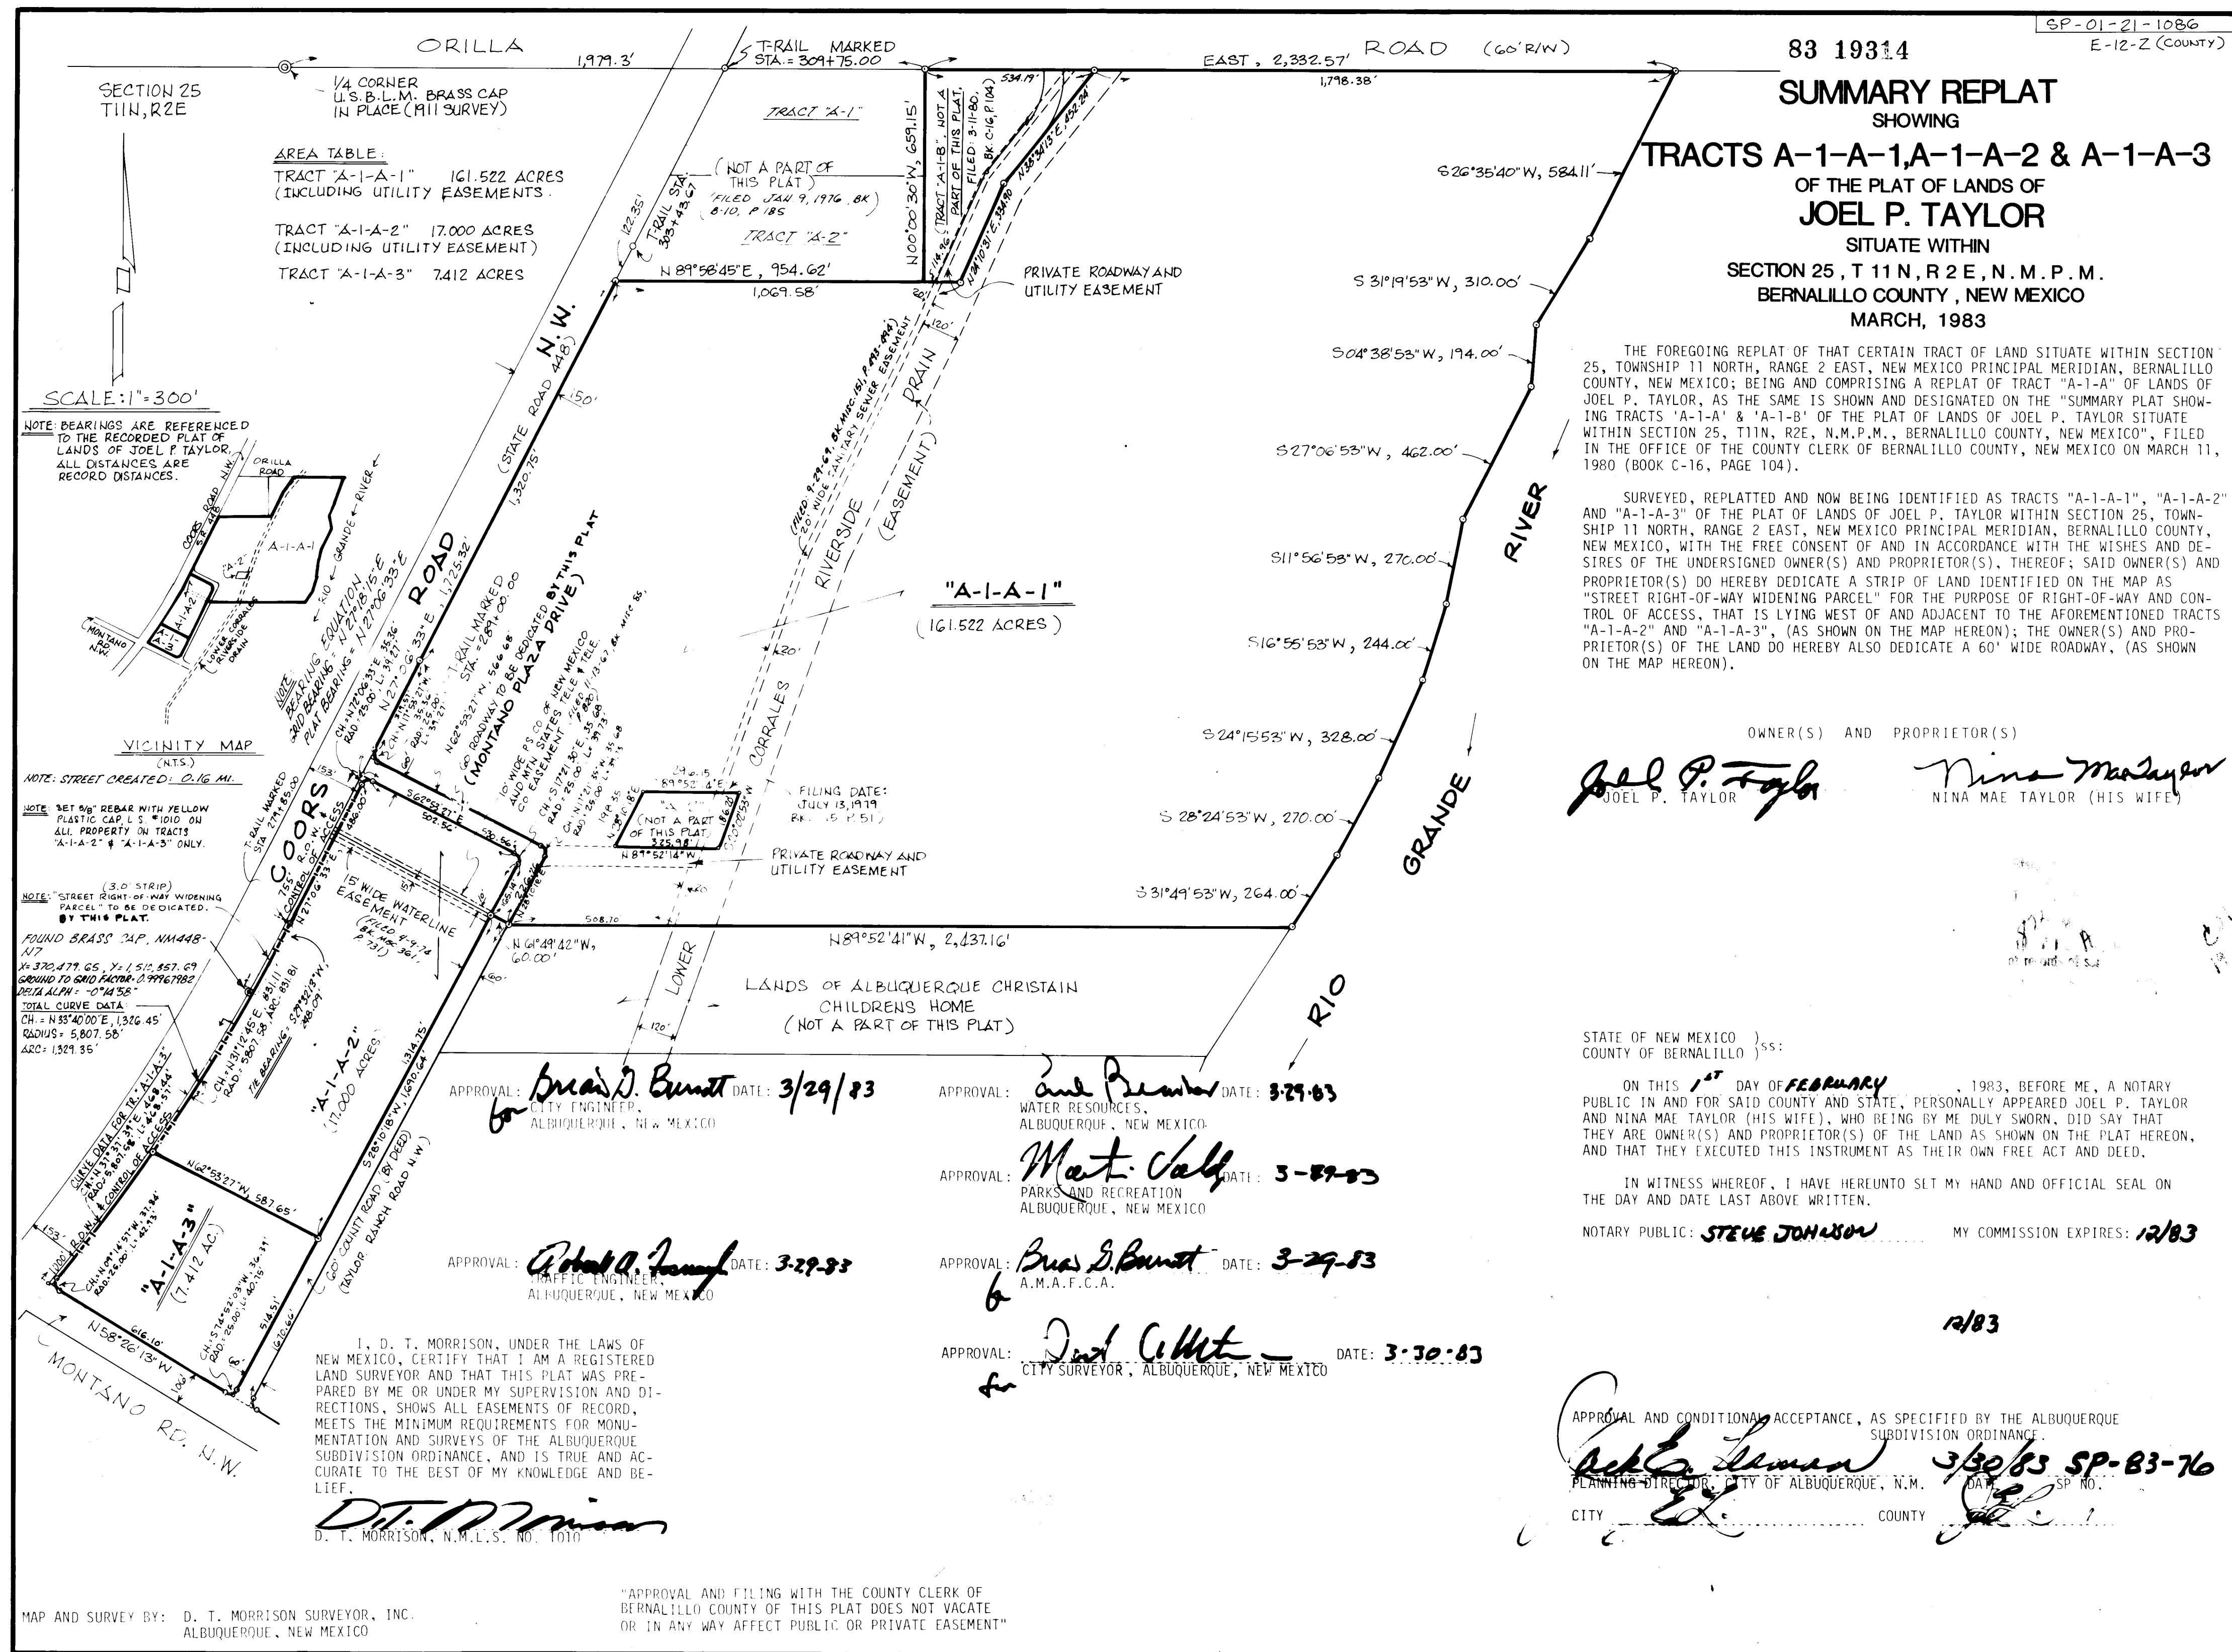

26 188'60"8.6

MONTANO PLAZA
PLAT SHEET

DATE	BY	REVIEWED	DATE
10-12-83	N.A. Jones	10-12-83	N.A. Jones
10-12-83	N.A. Jones	10-12-83	N.A. Jones
DRAWING NO.	1886	MAP NO.	E-12
		SHEET	2 OF 15

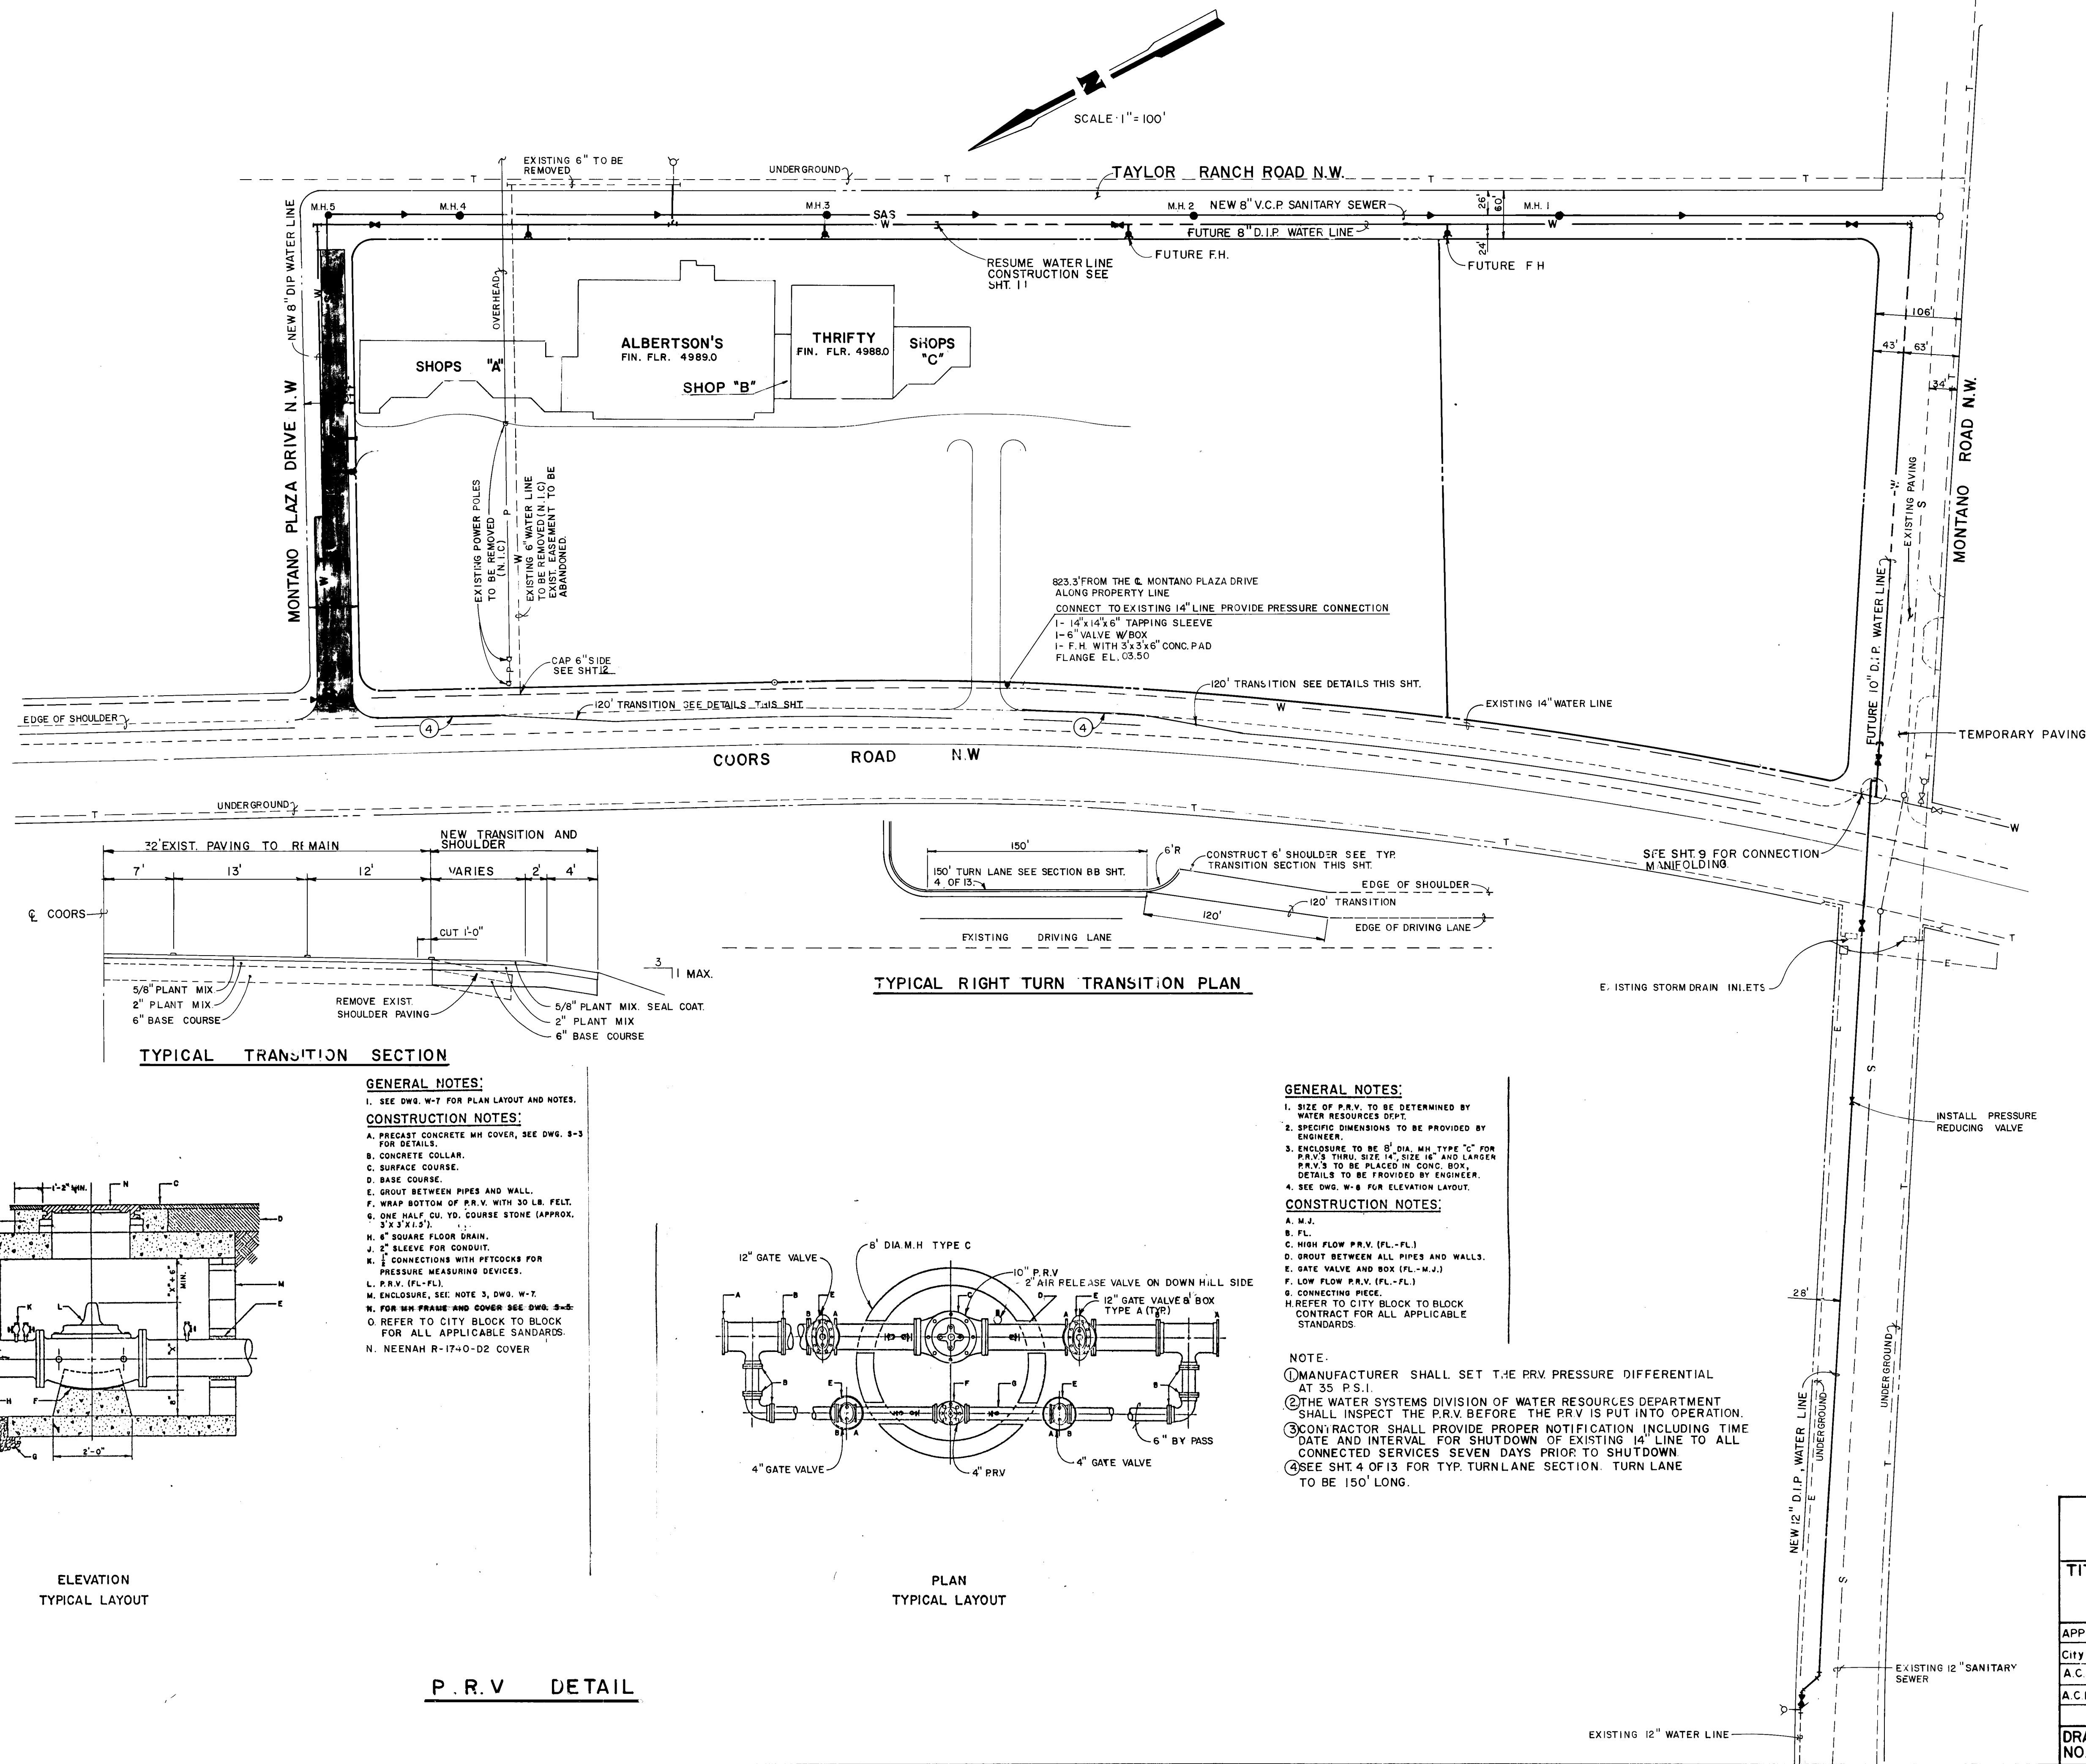




REVISIONS:
9-88
11-88 Right turn Lane Details

26 18860386




CITY OF ALBUQUERQUE MUNICIPAL DEVELOPMENT DEPARTMENT ENGINEERING DIVISION					
TITLE: MONTANO PLAZA OVERALL UTILITY PLAN AND STREET PLAN					
APPROVALS	ENGINEER	DATE	APPROVALS	ENGINEER	DATE
City Engineer	James J. Pyle	12/21/83	Liquid Waste	James J. Pyle	10-12-83
A.C.E. - Design	James J. Pyle	12/21/83	Traffic	James J. Pyle	11-12-83
A.C.E. - Hydrology	James J. Pyle	12/21/83	Water	James J. Pyle	10-12-83
DRAWING NO. 1886	MAP NO. E-12 SHEET 3 OF 15				

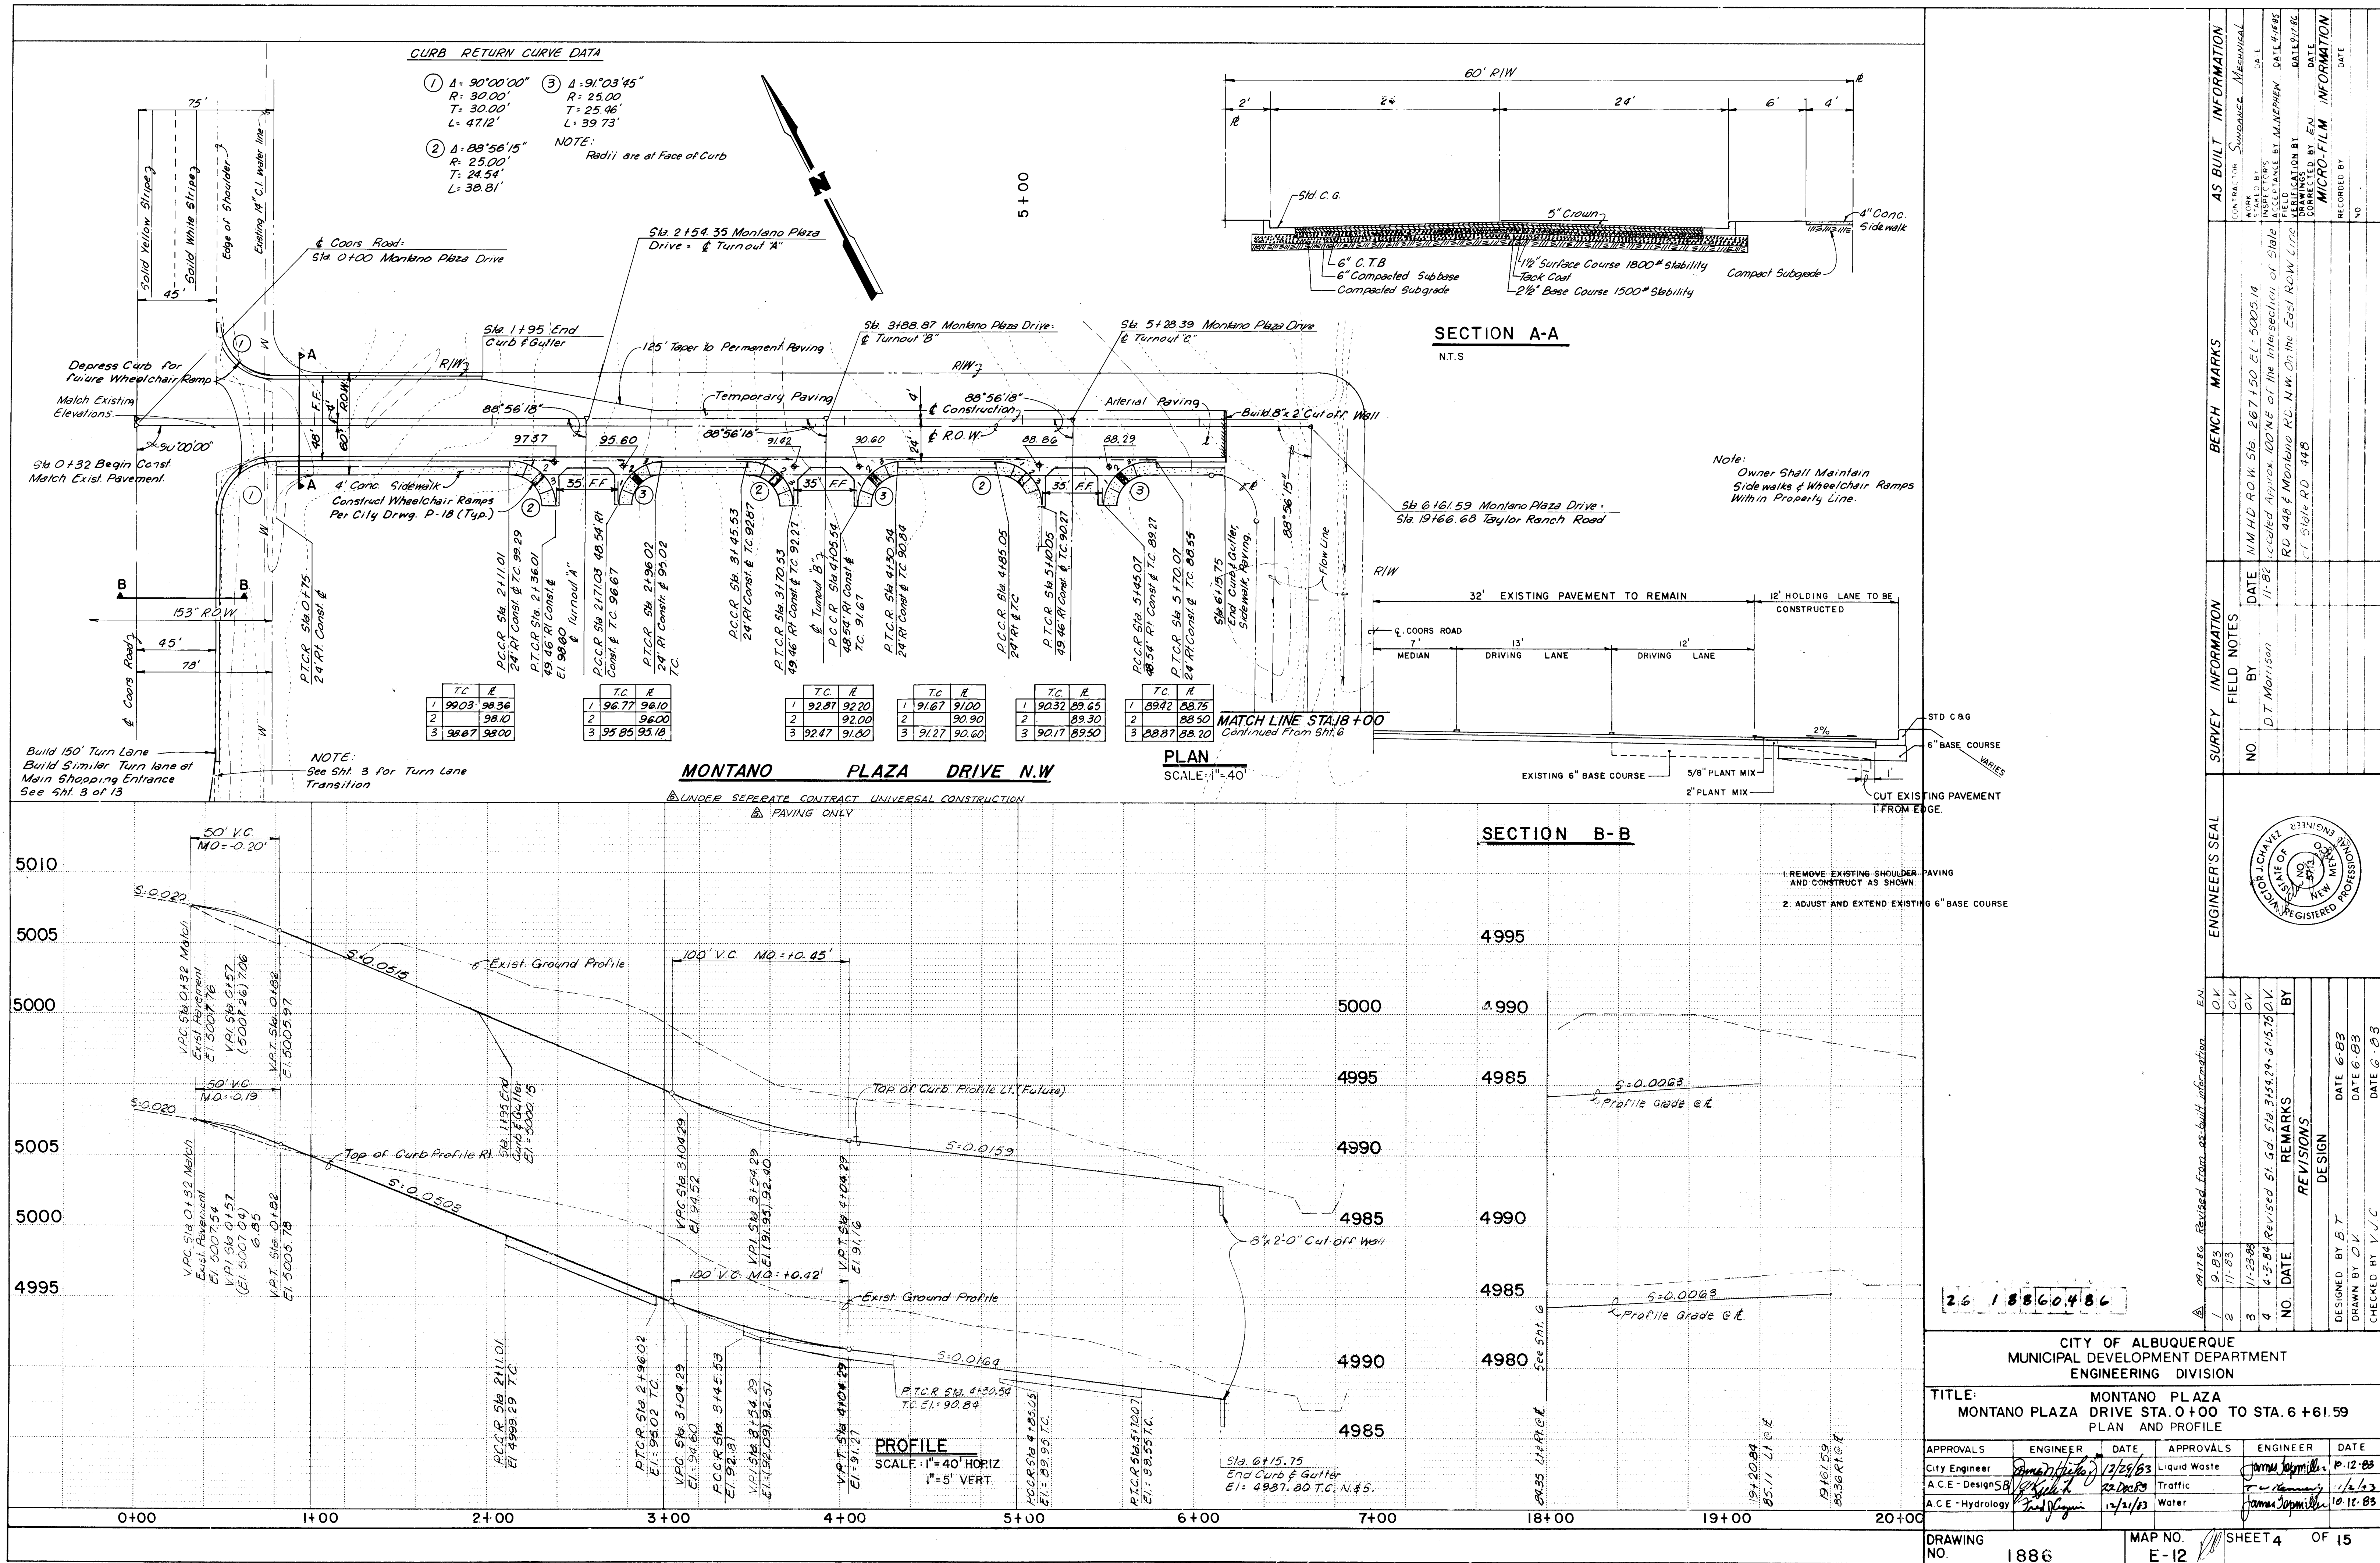

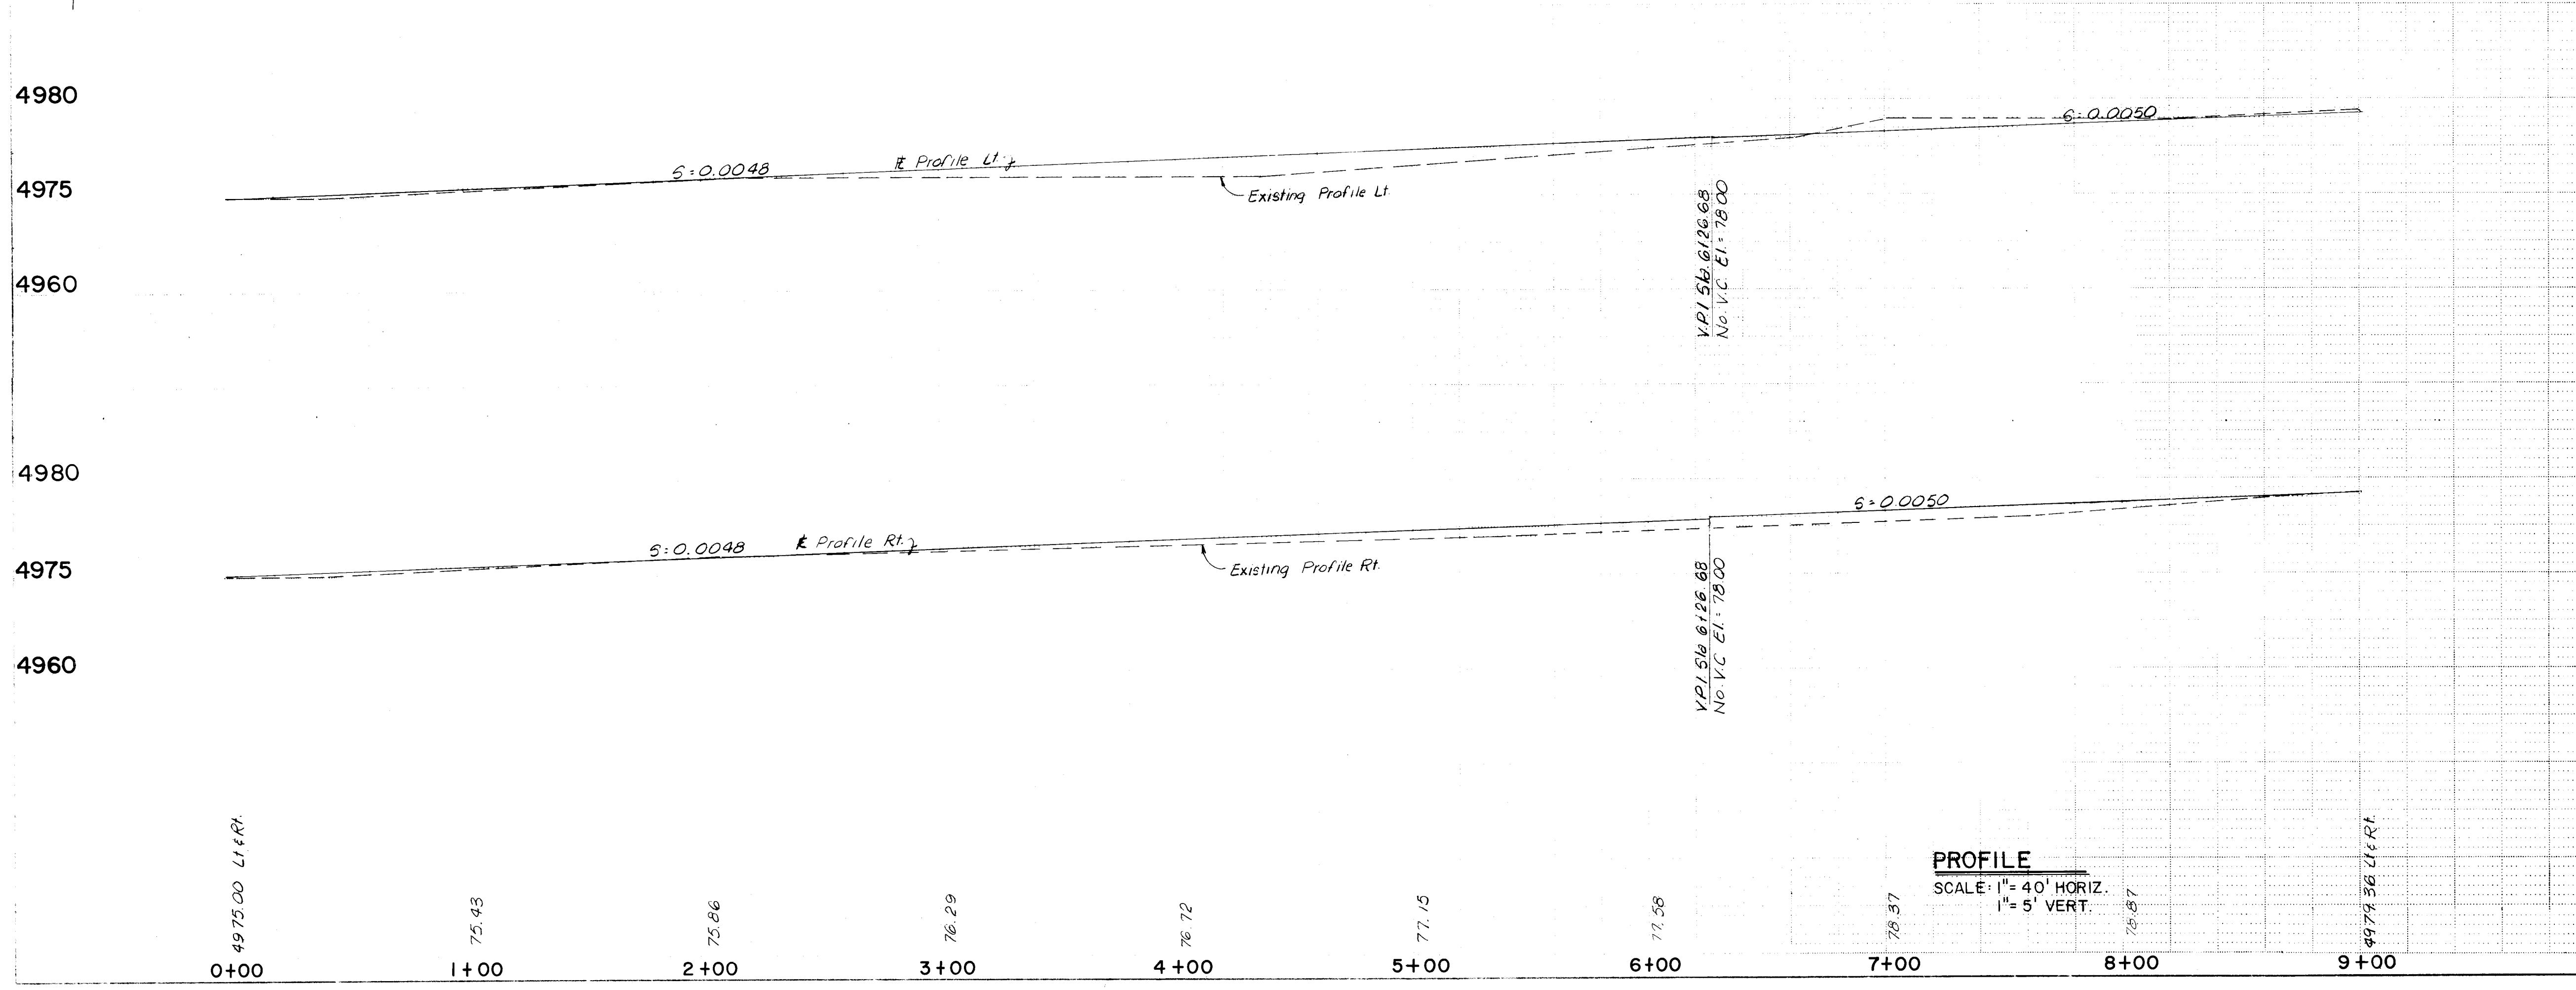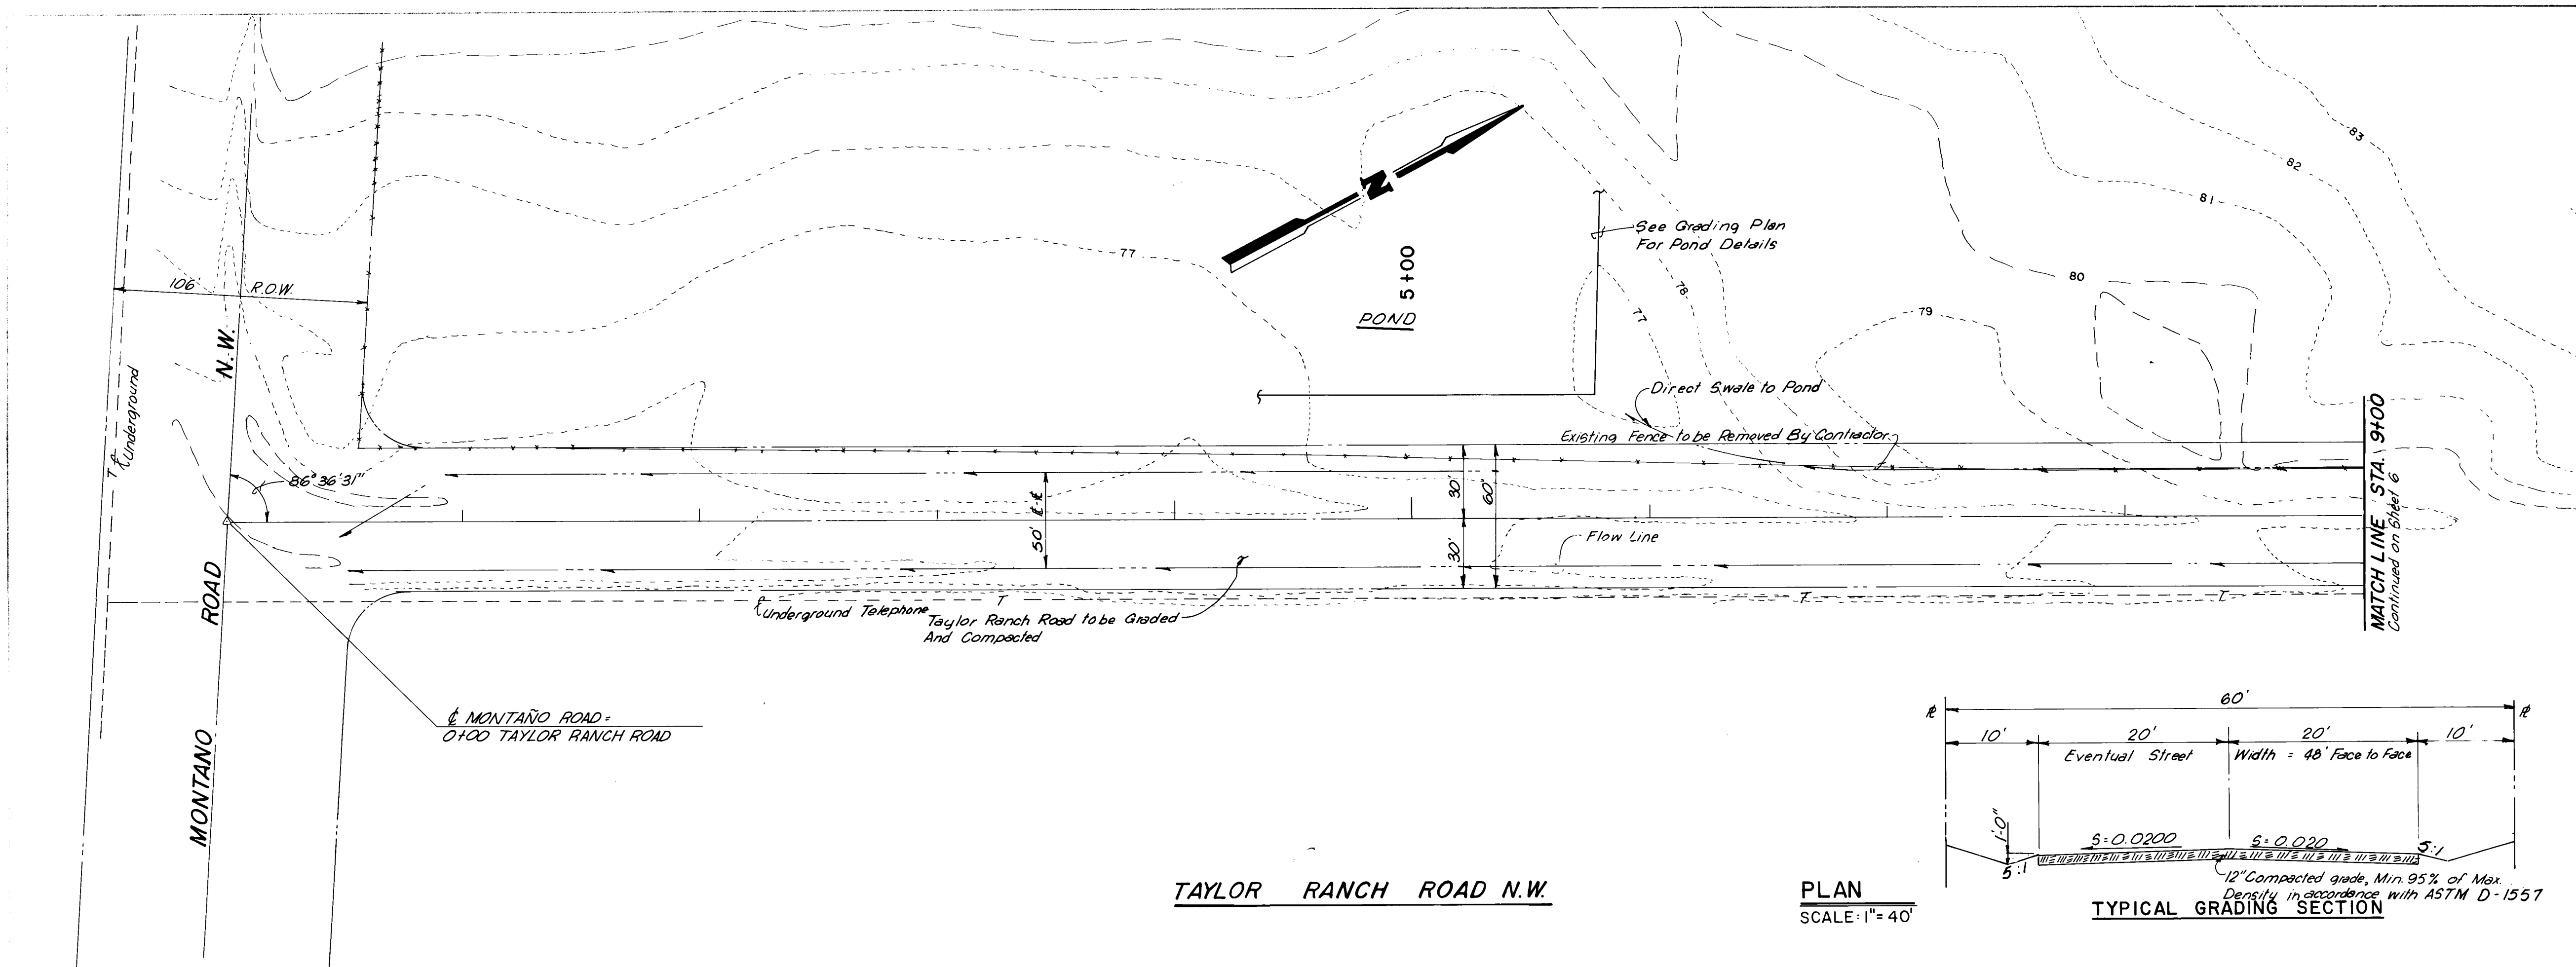


ENGINEER'S SEAL		REVISIONS		DESIGN		AS BUILT INFORMATION	
		NO	DATE	REMARKS	BY	NO	DATE
				DESIGN			
DESIGNED BY: BT DRAWN BY: OV CHECKED BY: V.J.C.		DATE: 6-83 DATE: 6-83 DATE: 6-83		N.M.H.D. ROW Marker 267150 EL. 5005.14 Accurately Appointed by J. J. Morrison 1/21/83 5 Mile Road 648 & Montano Rd N.W. On the East ROW Line of State Road 448			
TITLE: MONTANO PLAZA TAYLOR RANCH ROAD STA. 0+00 TO STA. 9+00 PLAN AND PROFILE							
APPROVALS	ENGINEER	DATE	APPROVALS	ENGINEER	DATE		
City Engineer	<i>[Signature]</i>	12/29/83	Liquid Waste	N.A. James J.	10-12-83		
A.C.E. - Design	<i>[Signature]</i>	12/20/83	Traffic	T. J. James J.	11-12-83		
A.C.E. - Hydrology	<i>[Signature]</i>	12/21/83	Water	N.A. James J.	10-12-83		
DRAWING NO. 1886		MAP NO. 11		SHEET 5 OF 15			

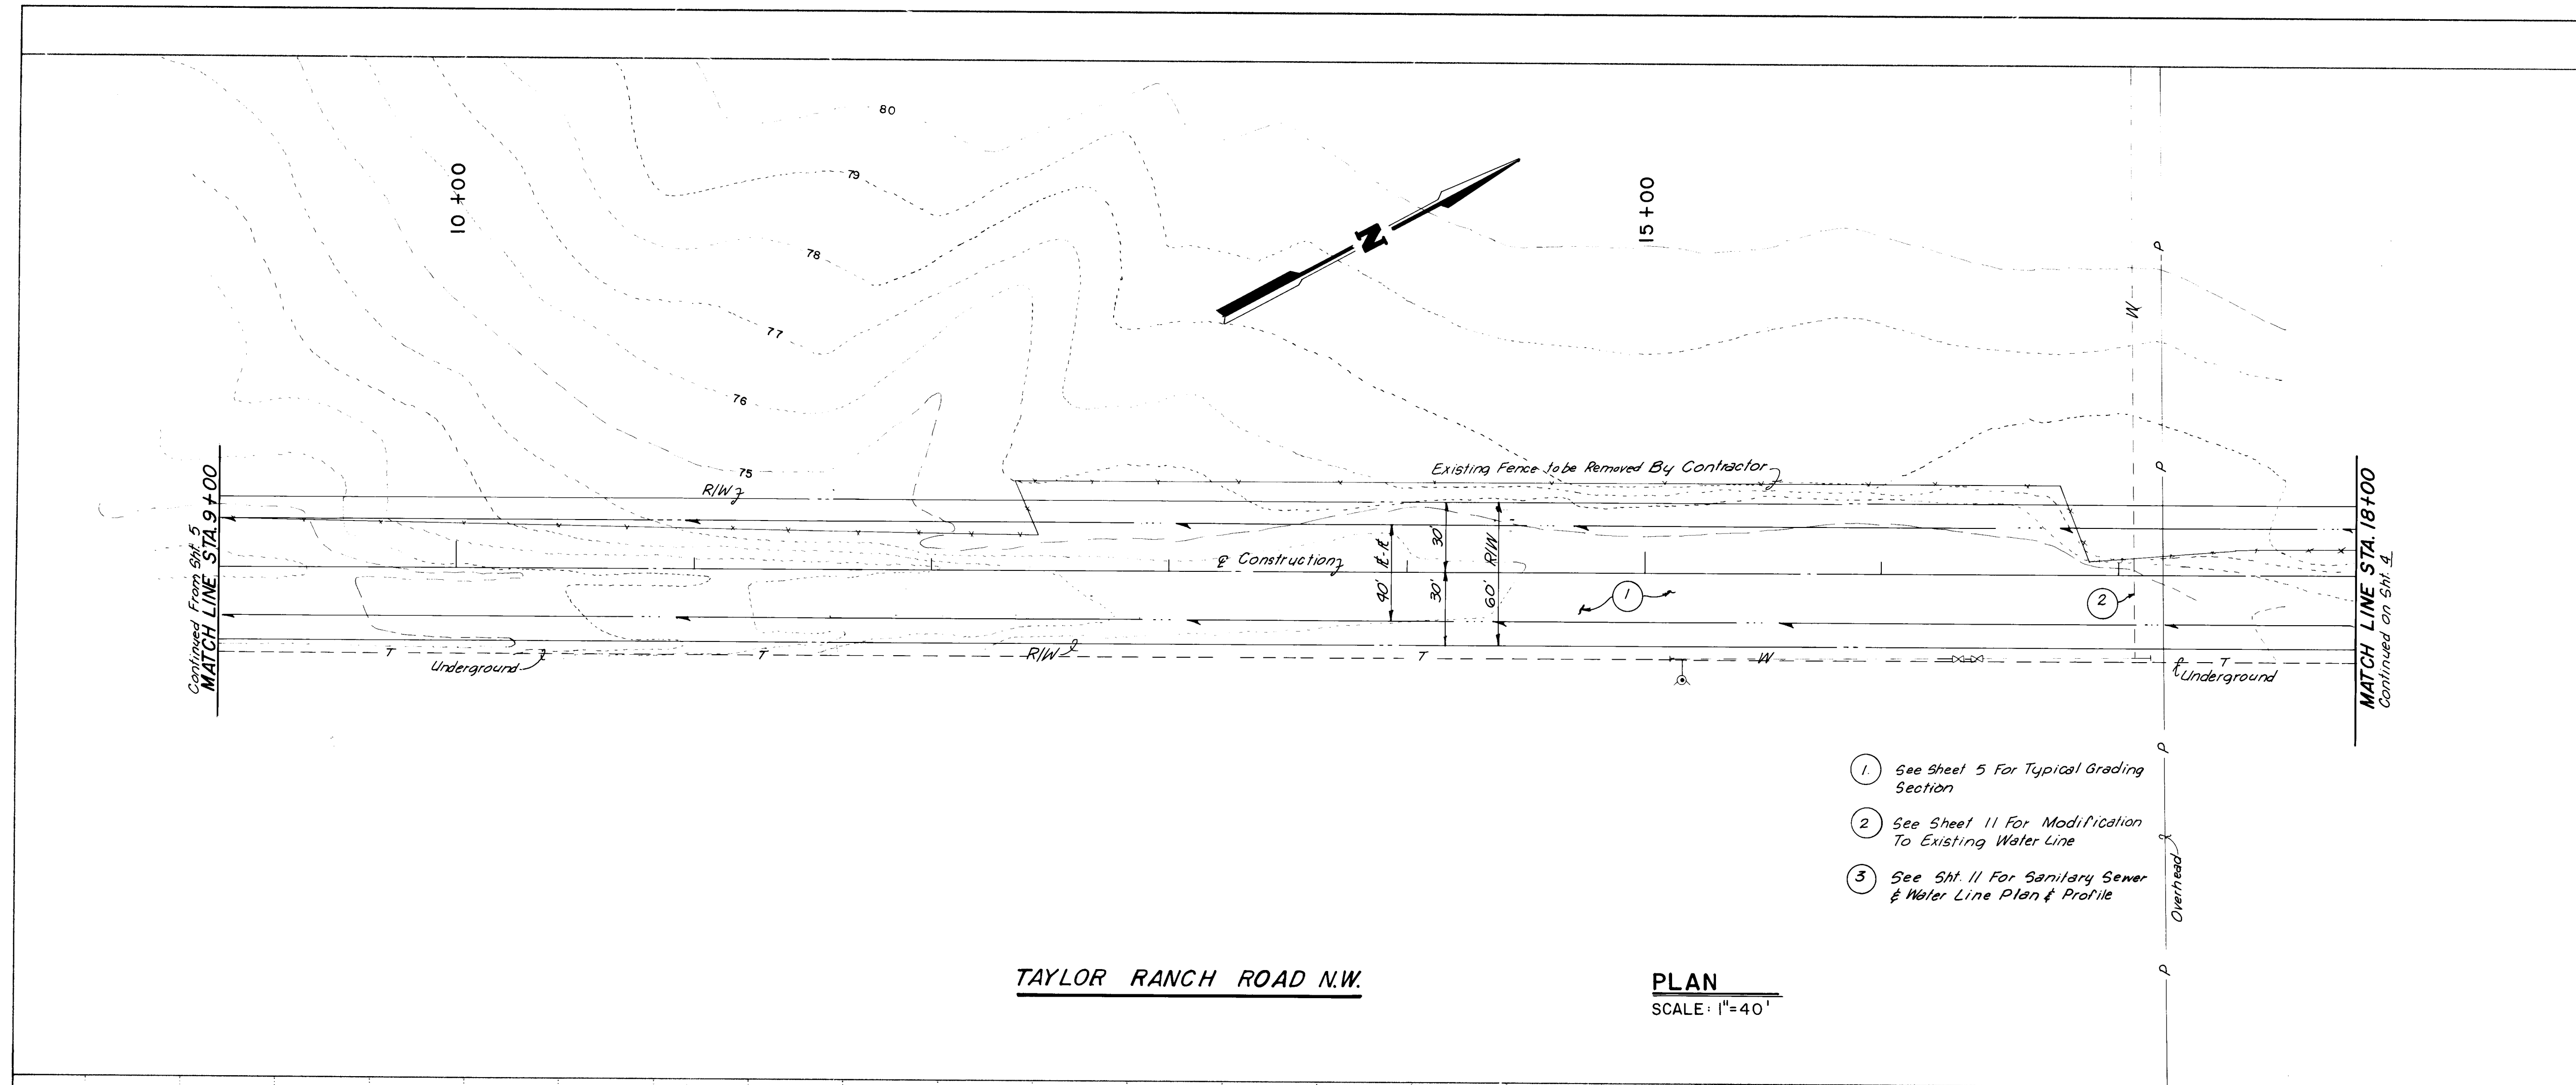


TAYLOR RANCH ROAD N.W.

PLAN
SCALE: 1"=40'

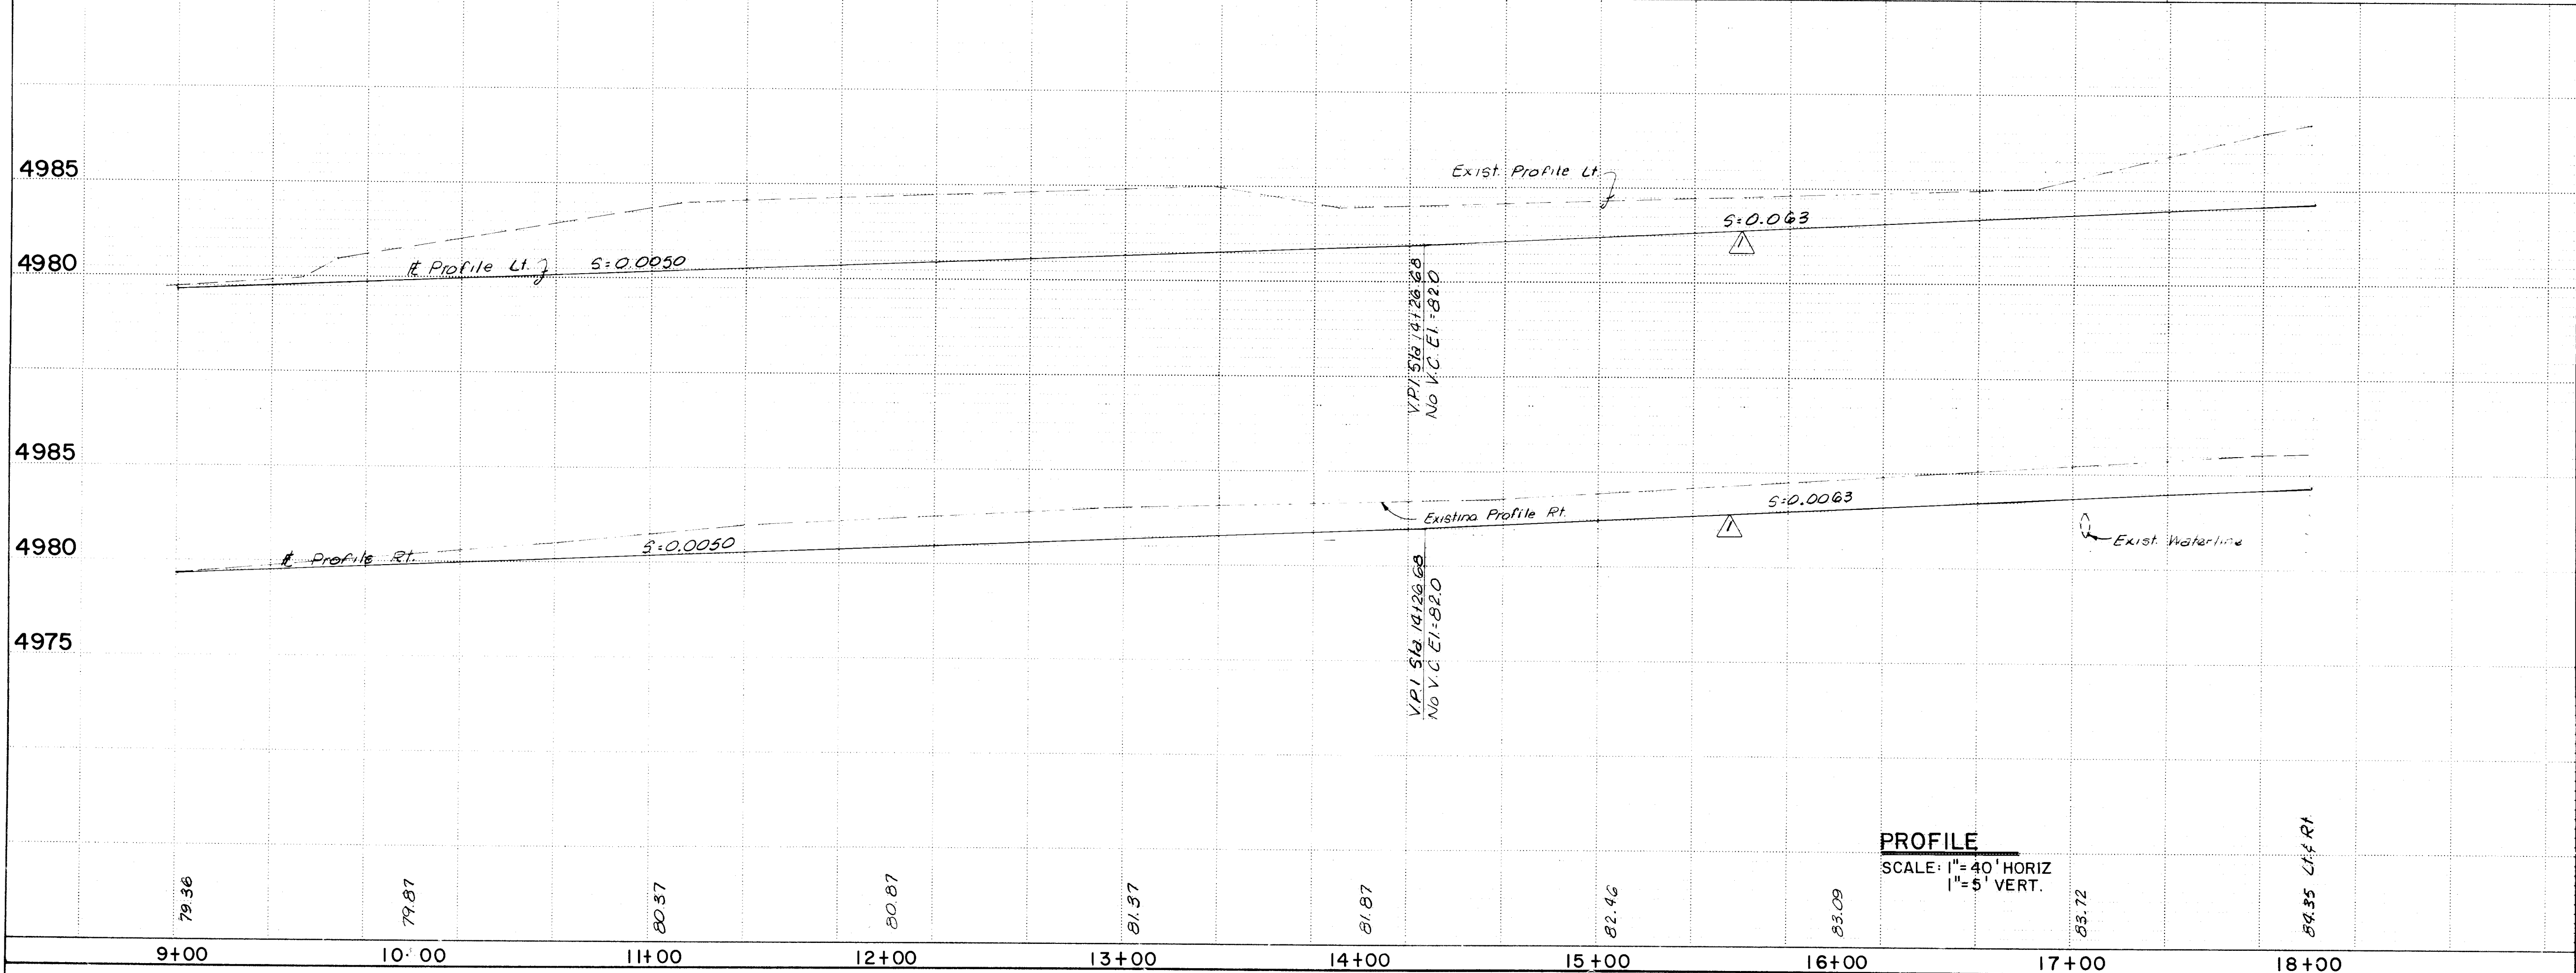

PROFILE
SCALE: 1"=40' HORIZ
1"=5' VERT.


ENGINEER'S SEAL			SURVEY INFORMATION			BENCH MARKS			AS BUILT INFORMATION		
			NO.	BY	DATE	N.M. 5 H.J. ROW Marker Sta. 2671.00 El. 5005.14 Located Approximately 100' N.E. of the Intersection of State RD. 448 & Montano Rd. N.W. On The East ROW Line of State RD. 448			UNPLANNED INSPECTED BY FIELD BY VERIFICATION BY CORRECTED BY MICRO-FILM INFORMATION RECORDED BY NO.		
			D.T. Morrison			11-82					
14-3-84 Revised Gd. Sta. 14+26.68 - 19+00.00 O.V. NO. DATE REVISIONS DESIGN DESIGNED BY B.T. DRAWN BY O.V. CHECKED BY V.J.C.											
CITY OF ALBUQUERQUE MUNICIPAL DEVELOPMENT DEPARTMENT ENGINEERING DIVISION TITLE: MONTANO PLAZA TAYLOR RANCH ROAD STA. 9+00 TO STA. 18+00 PLAN AND PROFILE											
APPROVALS	ENGINEER	DATE	APPROVALS	ENGINEER	DATE						
City Engineer	<i>David J. Morris</i>	12/21/83	Liquid Waste	<i>N.A. Jones</i>	10-12-83						
A.C.E. - Design	<i>SB</i>	25 Dec 83	Traffic	<i>T. Kennedy</i>	11/4/83						
A.C.E. - Hydrology	<i>Paul J. Logan</i>	12/21/83	Water	<i>N.A. Jones</i>	10-12-83						
DRAWING NO. 1886			MAP NO. E-12			SHEET 6 OF 15					

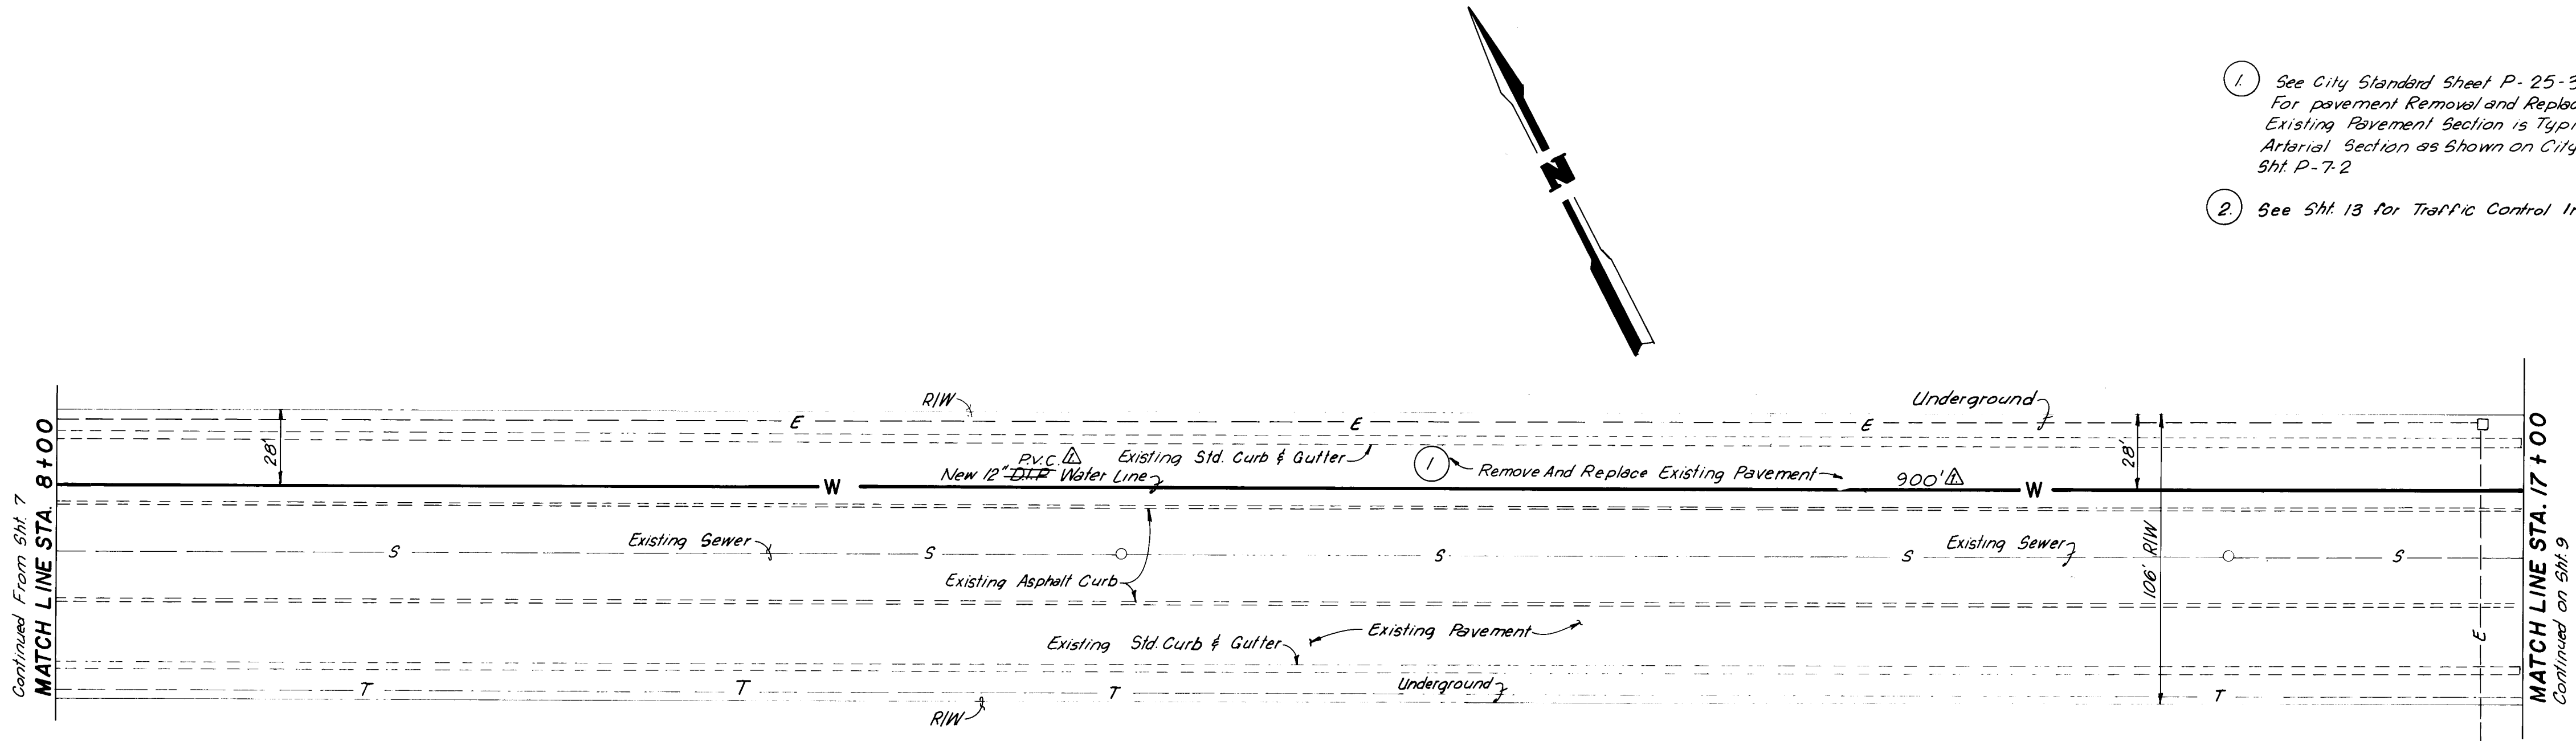

1. See City Standard Sheet P-25-3
For pavement Removal and Replacement,
Existing Pavement Section is Typical
Arterial Section as Shown on City Standard
Sht. P-7-2
2. See Sht. 13 for Traffic Control Information.

MONTANO ROAD NW

PLAN
SCALE 1"=40'

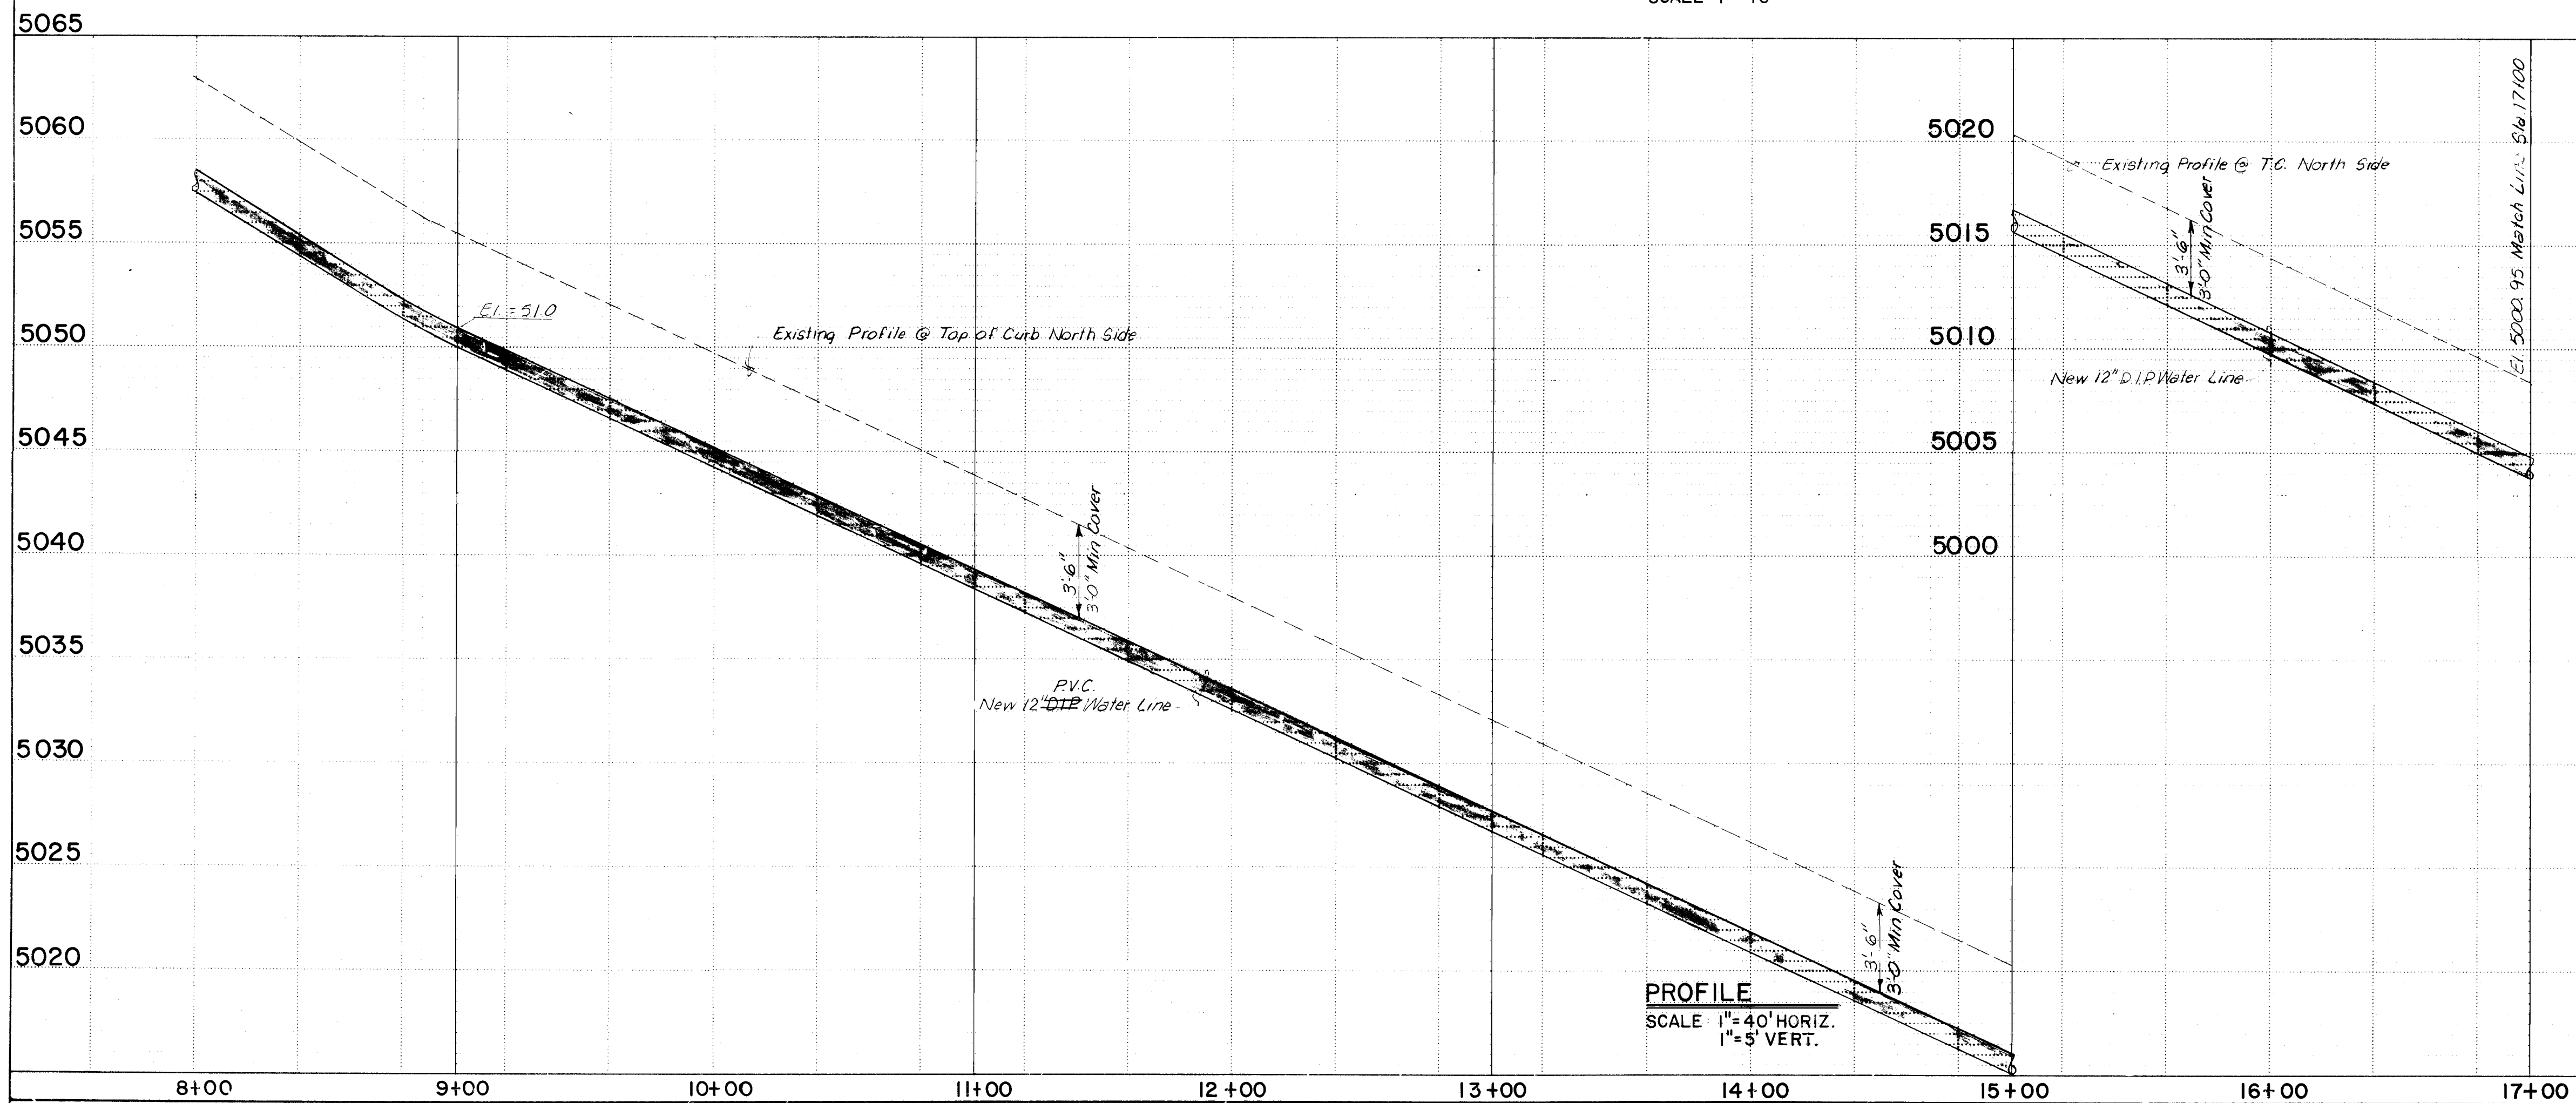

SURVEY INFORMATION		BENCH MARKS		AS BUILT INFORMATION	
NO.	BY	DATE	CONTRACT	DATE	NO.
1	Built Drawing		100' NE of the Intersection		
2	Previous By City of		of State Road 440 & Montano N.W. On the East		
3	Albuquerque		ROW Line of State RD. 440		
ENGINEER'S SEAL		REVISIONS		MICRO-FILM INFORMATION	
		NO.	DATE	DATE	NO.
		1	12/29/83	10/12/83	
		2	12/29/83	11/16/83	
		3	12/29/83	10/12/83	
		4	12/29/83		
		5	12/29/83		
26. 12361886

CITY OF ALBUQUERQUE
MUNICIPAL DEVELOPMENT DEPARTMENT
ENGINEERING DIVISION



TITLE: MONTANO PLAZA
MONTANO ROAD WATER LINE STA. 8+00 TO STA. 17+00
PLAN AND PROFILE

APPROVAL	ENGINEER	DATE	APPROVAL	ENGINEER	DATE
City Engineer	James Jaramilla	12/29/83	Liquid Waste	James Jaramilla	10/12/83
A.C.E. - Design	James Jaramilla	12/29/83	Traffic	James Jaramilla	11/16/83
A.C.E. - Hydrology	James Jaramilla	12/29/83	Water	James Jaramilla	10/12/83

DRAWING NO. 1886 MAP NO. E-12 SHEET 8 OF 15

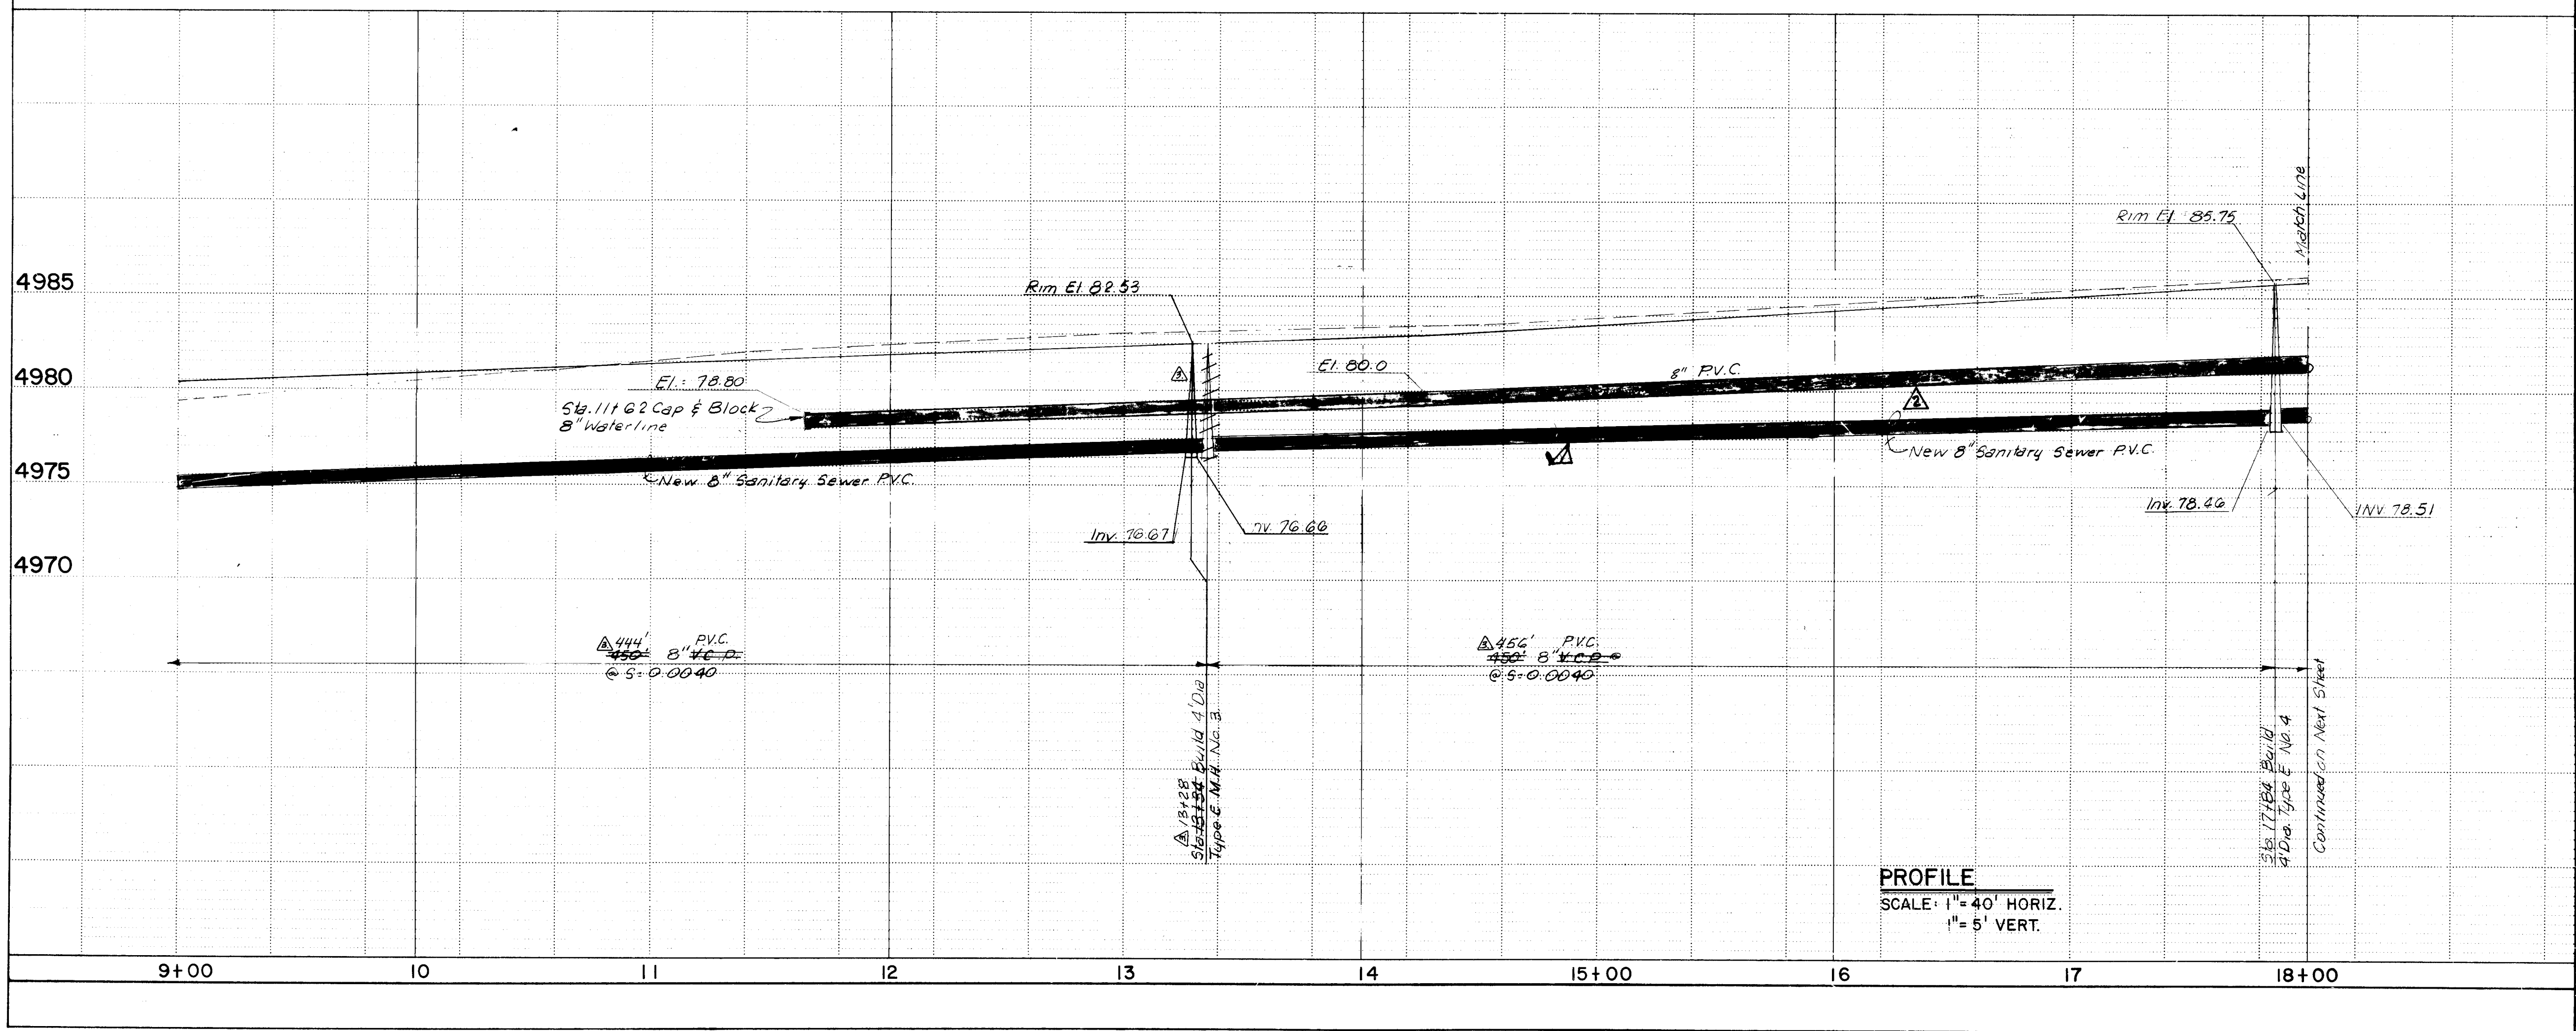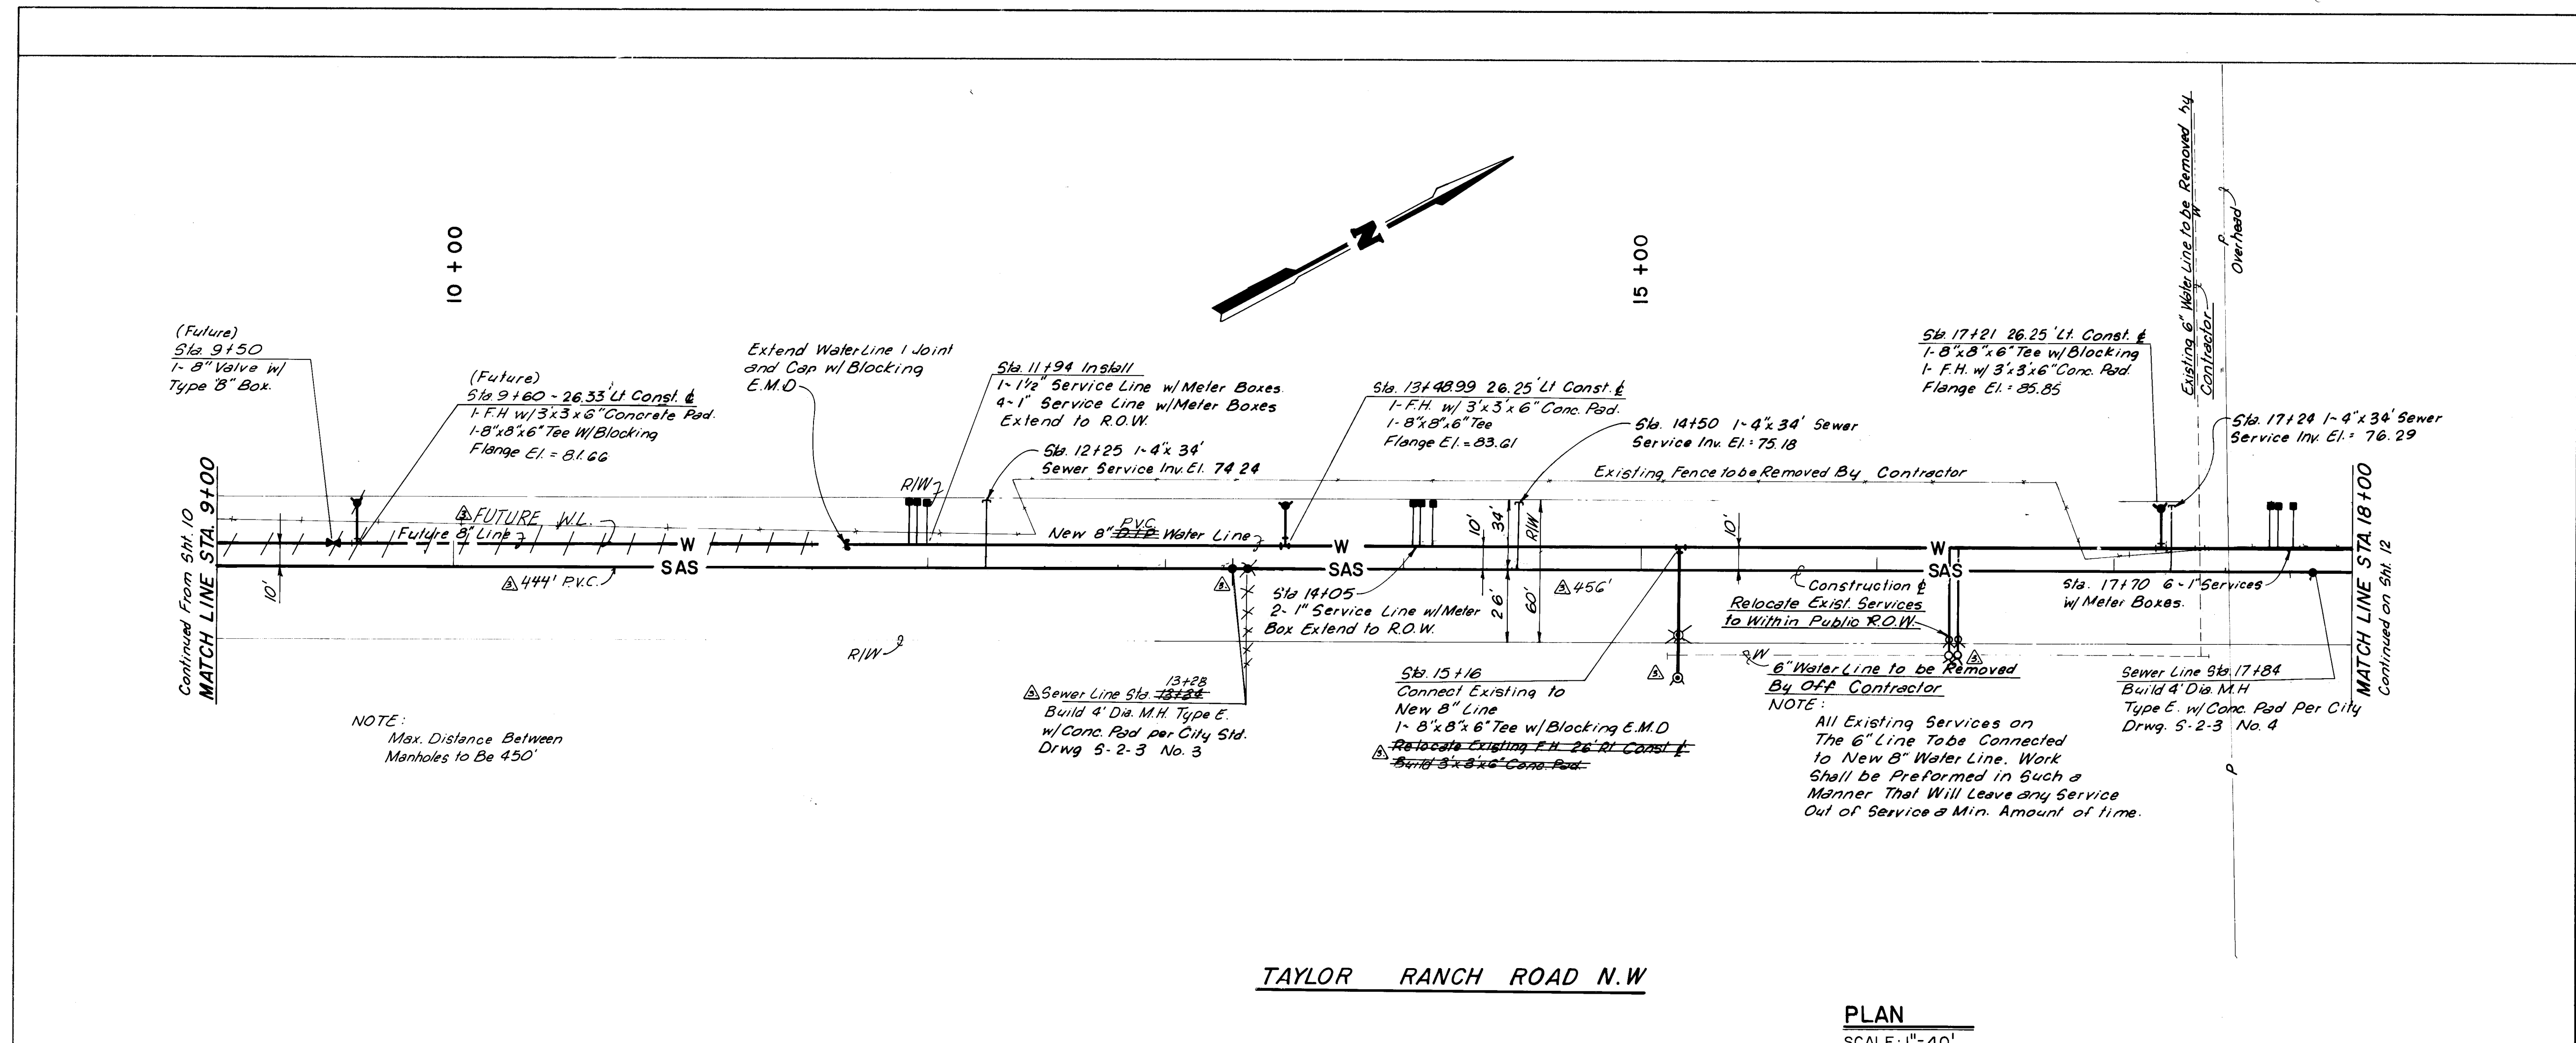

ENGINEER'S SEAL				SURVEY INFORMATION		BENCH MARKS		AS BUILT INFORMATION	
NO.		DATE		BY		DATE		DATE	
1086		11-82		D.T. Morrison		11-82		11-82	
REVISIONS		REMARKS		BY		DATE		DATE	
DESIGNED BY BT		DATE 6-83		DRAWN BY OV		DATE 6-83		CHECKED BY VJC	
DATE 6-83		DATE 6-83		DATE 6-83		DATE 6-83		DATE 6-83	
CITY OF ALBUQUERQUE MUNICIPAL DEVELOPMENT DEPARTMENT ENGINEERING DIVISION TITLE: MONTANO PLAZA TAYLOR RANCH ROAD WATER & SEWER LINE STA 9+00 TO STA 18+00 PLAN AND PROFILE									
APPROVALS		ENGINEER		DATE		APPROVALS		ENGINEER	
City Engineer		James Jaramilla		12/2/83		Liquid Waste		James Jaramilla	
ACE-Design		22/02/83		Traffic		V.A. 11/2/83		10-12-83	
ACE-Hydrology		3/21/83		Water		James Jaramilla		10-12-83	
DRAWING NO		1886		MAP NO		SHEET 11		OF 15	
E-12		E-12		E-12		E-12		E-12	

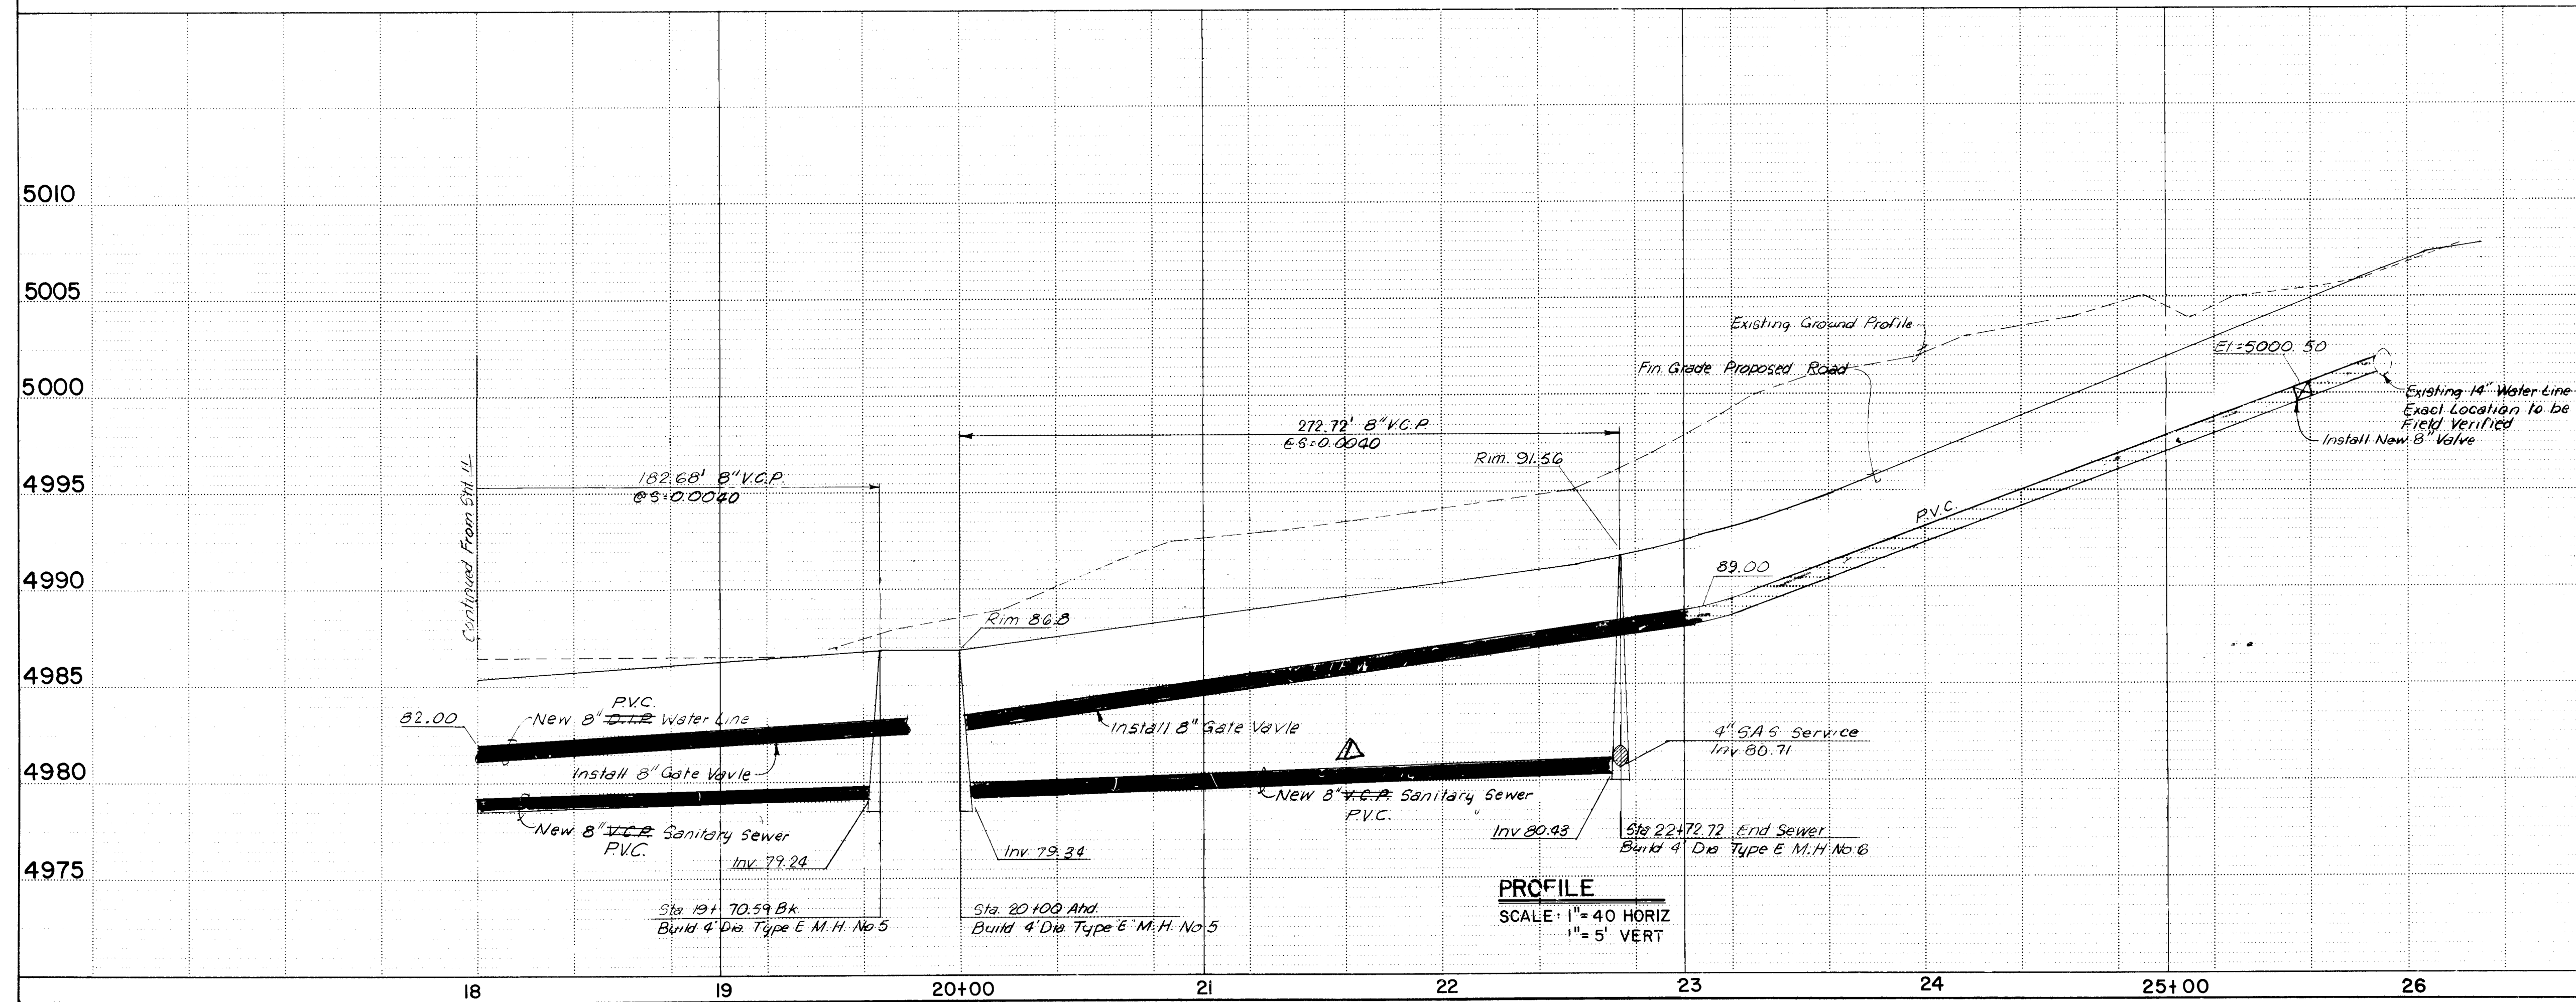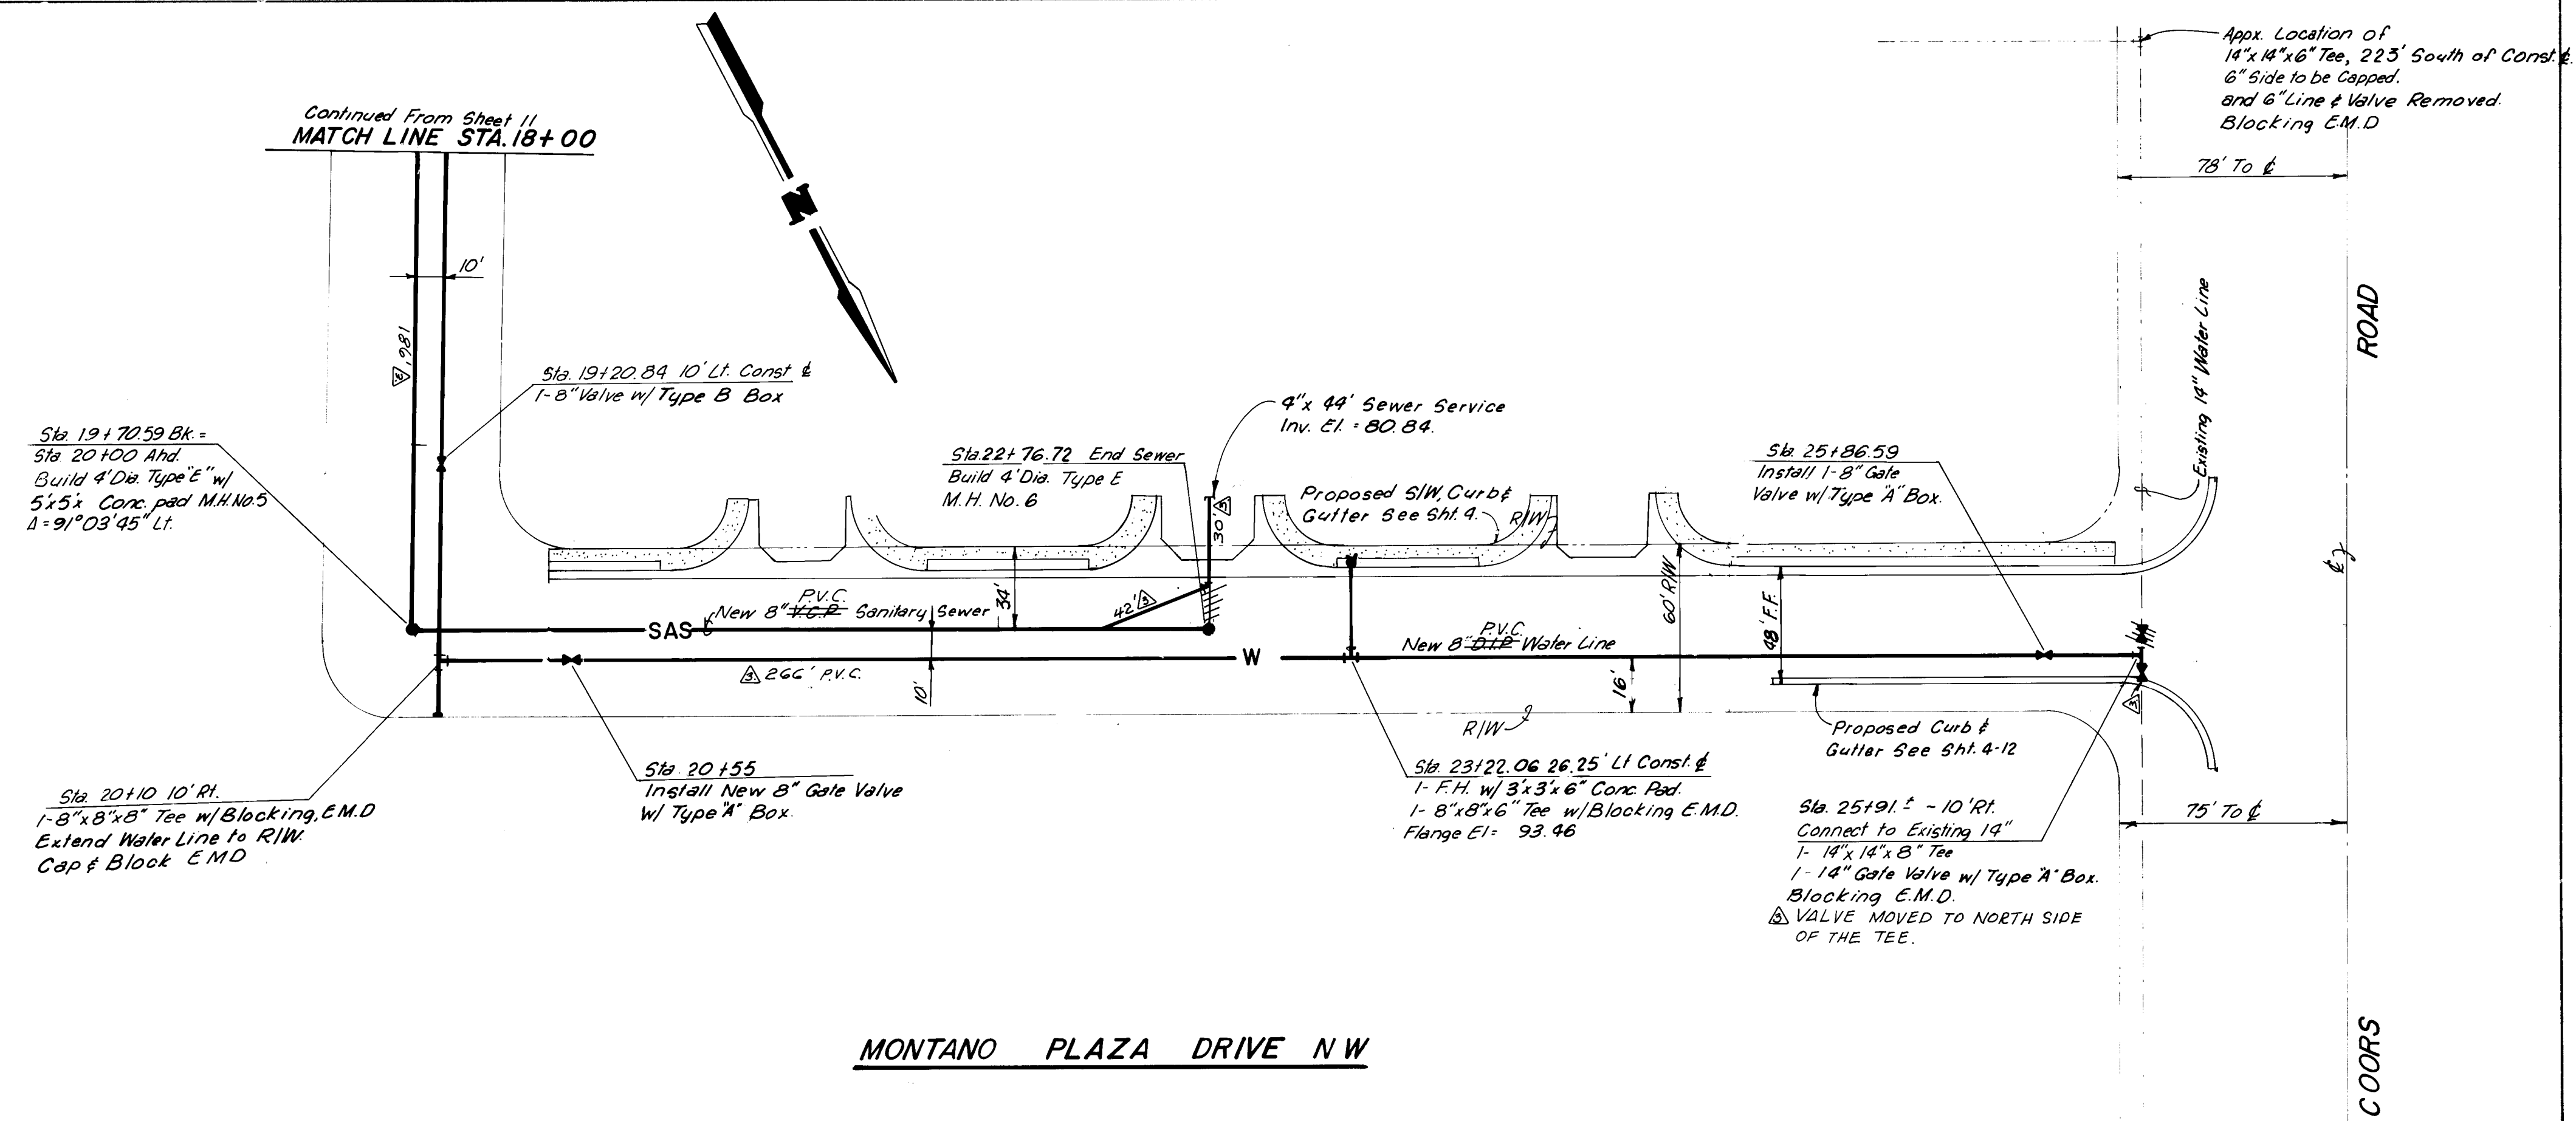

ENGINEER'S SEAL			SURVEY INFORMATION		BENCH MARKS		AS BUILT INFORMATION	
			FIELD NOTES		N.M.S.H.D. ROW Marker Sta. 267+50.0 ± 5005.146 Top of Slope Located Approximately 100' N.E. of the Intersection of State R.D. 448 & Montano R.D. N.W. On the East ROW Line of State R.D. 148		UNEXTRACTED SURVANCE MECHANICAL	
			NO.	BY D.T. Morrison			DATE 11-82	INSPECTED BY FIELD ELEVATION BY DATE CORRECTED BY DATE
1	3-6-84	Sewer Line Grade Revised	Q.V.					
2	4-4-84	Lower M.H. Rim & Sta. 19+10.59	Q.V.					
3	9-18-84	Revised from as-built drawings	E.N.					
NO.		DATE	REMARKS		BY		DATE	
REVISIONS								
DESIGN								
DESIGNED BY		B T	DATE		6-83			
DRAWN BY		Q.V.	DATE		6-83			
CHECKED BY		V.J.C.	DATE		6-83			

ENGINEER'S SEAL

REGISTERED PROFESSIONAL ENGINEER

R. L. CHAVAZ

STATE OF NEW MEXICO

NO. 10010

DESIGNED BY: B T

DATE: 6-83

DRAWN BY: Q.V.

DATE: 6-83

CHECKED BY: V.J.C.

DATE: 6-83

ENGINEER'S SEAL

REGISTERED PROFESSIONAL ENGINEER

R.

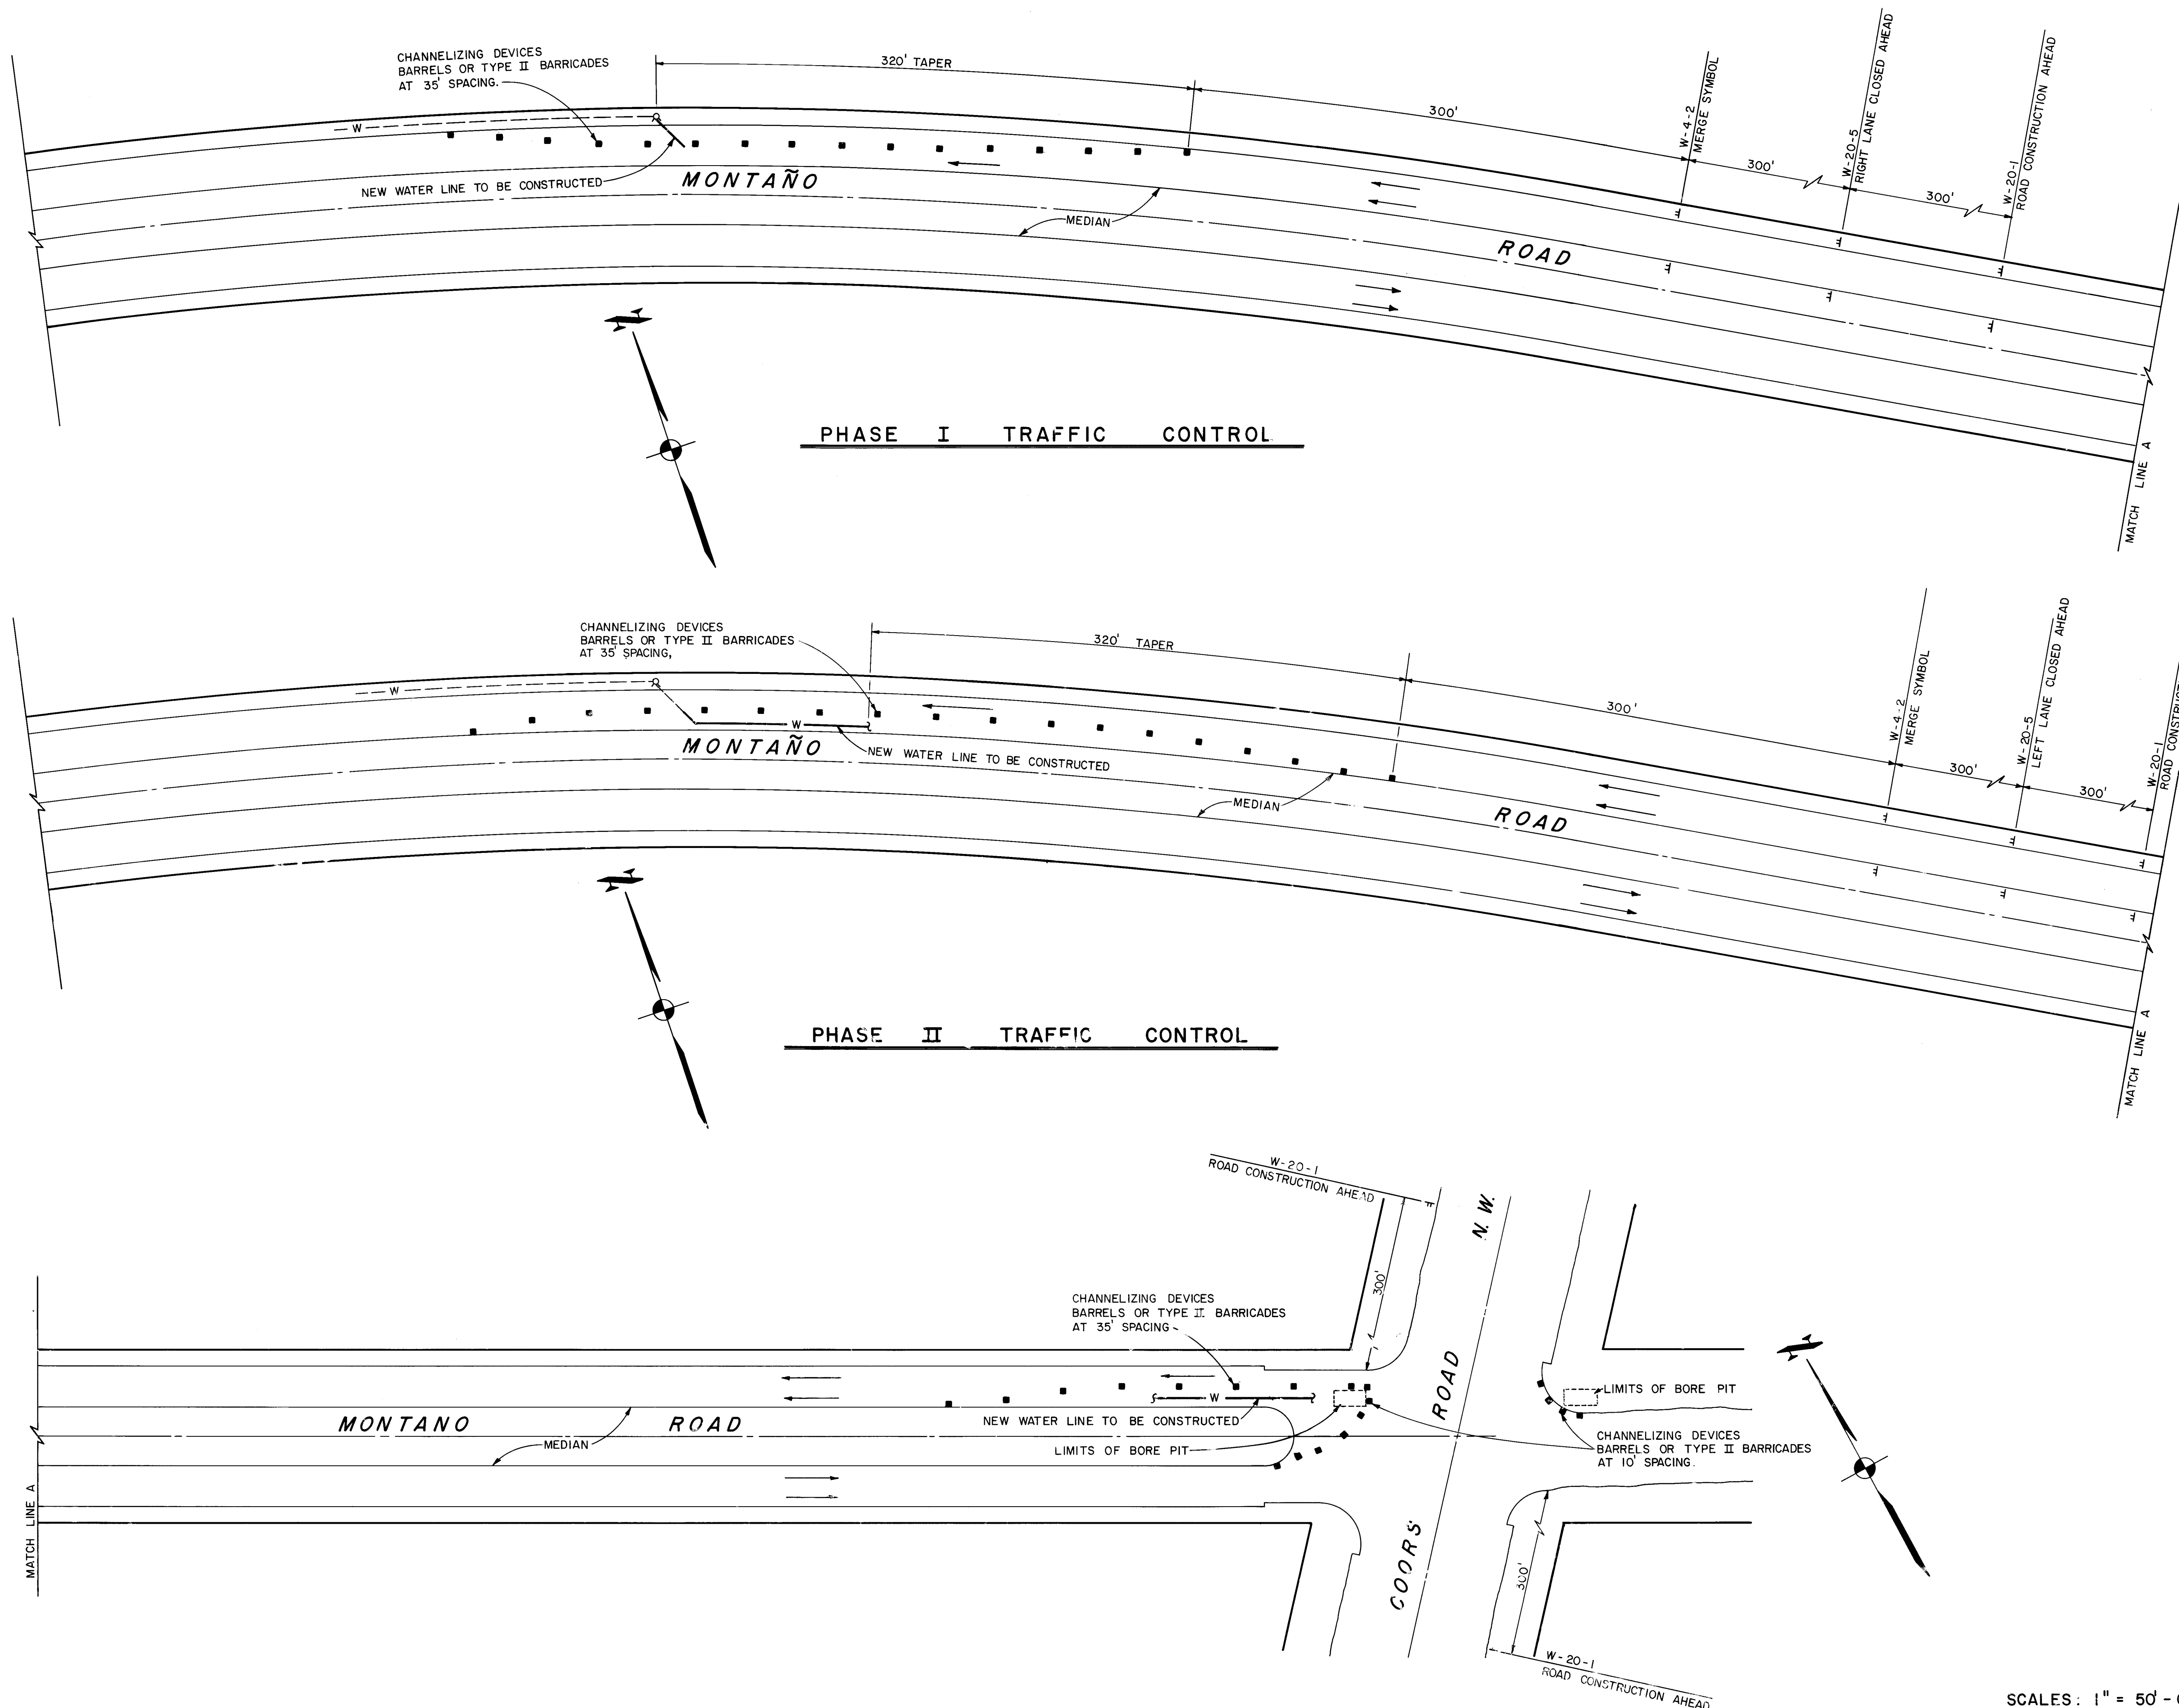

GENERAL NOTES FOR TRAFFIC CONTROL

- All traffic control devices shall comply with chapter VI of the 1978 edition "Manual for Uniform Traffic Control Devices".
- The contractor shall prepare and submit to the Traffic Engineer a detailed detour plan, which is subject to approval, 3 working days in advance of any required lane closures other than those shown on these plans.
- All signs must be installed before construction begins as directed by the engineer. The bottom of construction warning signs shall be 7-feet above the sidewalk level.
- All signs, barricades and/or barrels will be reflectorized. All barrels may have sand or water ballast limited to 100 lbs.
- All sign locations will be selected in the field and approved by the Project Engineer. Distances may be adjusted for local conditions.
- All signs will be ground mounted on single or double posts. Existing posts may be used at some locations, with the approval of the Project Engineer. Portable signs supports will be acceptable as an alternative for signs which are in place less than 1 week.
- All signs will be moved forward as the construction progresses.
- The contractor shall maintain access to business and residences adjacent to construction area.
- When barriers are required after dark, all advance warning signs and all barricades shall be equipped with flashing warning lights (type A), except that all channelizing barricades shall have steady burning warning lights (type C).
- All existing regulatory signs that need to be removed, relocated or reinstalled shall be done by the City of Albuquerque Traffic Engineering Division. The contractor shall notify the Traffic Engineering Division 3 working days in advance of any required work.
- The contractor shall provide and maintain a safe and adequate means of channeling pedestrian traffic around all work areas throughout the period of construction. All such channelization shall be arranged to prevent pedestrian from having to enter the roadway in order to pass around the work areas.
- All construction signing shall be black on a reflectorized orange field unless otherwise specified. All construction barricades and channelization devices shall be orange on white, reflectorized, unless otherwise specified.
- All advance warning signs not directly applicable shall be removed, covered, or turned away from oncoming traffic.
- A minimum width of 11 feet shall be provided for traffic in one direction.
- All advance warning signs shall be 48"x48" minimum.
- The contractor shall be required to keep the public informed, through the local news media, of construction operations involving street or lane closures.
- Equipment and materials are not to be stored within the street right-of-way during non-working hours.
- All excavations must be plated or patched with cold mix asphalt prior to opening of traffic.
- The contractor shall be responsible for protecting the existing landscaping of the median.
- A maximum of 300 feet of open trench shall be allowed at any one time. A maximum of 50 feet of open trench shall be allowed overnight.

26 1886 1386



CITY OF ALBUQUERQUE
MUNICIPAL DEVELOPMENT DEPARTMENT
ENGINEERING DIVISION

TITLE: MONTANO ROAD WATER LINE
TRAFFIC CONTROL PLAN

APPROVALS	ENGINEER	DATE	APPROVALS	ENGINEER	DATE
City Engineer	<i>[Signature]</i>	12/28/83	Liquid Waste	N.A. Jarama	10-12-83
A.C.E. - Design	<i>[Signature]</i>	12/28/83	Traffic	<i>[Signature]</i>	11/1/83
A.C.E. - Hydrology	<i>[Signature]</i>	12/2/83	Water	N.A. Jarama	10-12-83



DRAWING NO. 1886 MAP NO. E-12 SHEET 13 OF 15

2010/21

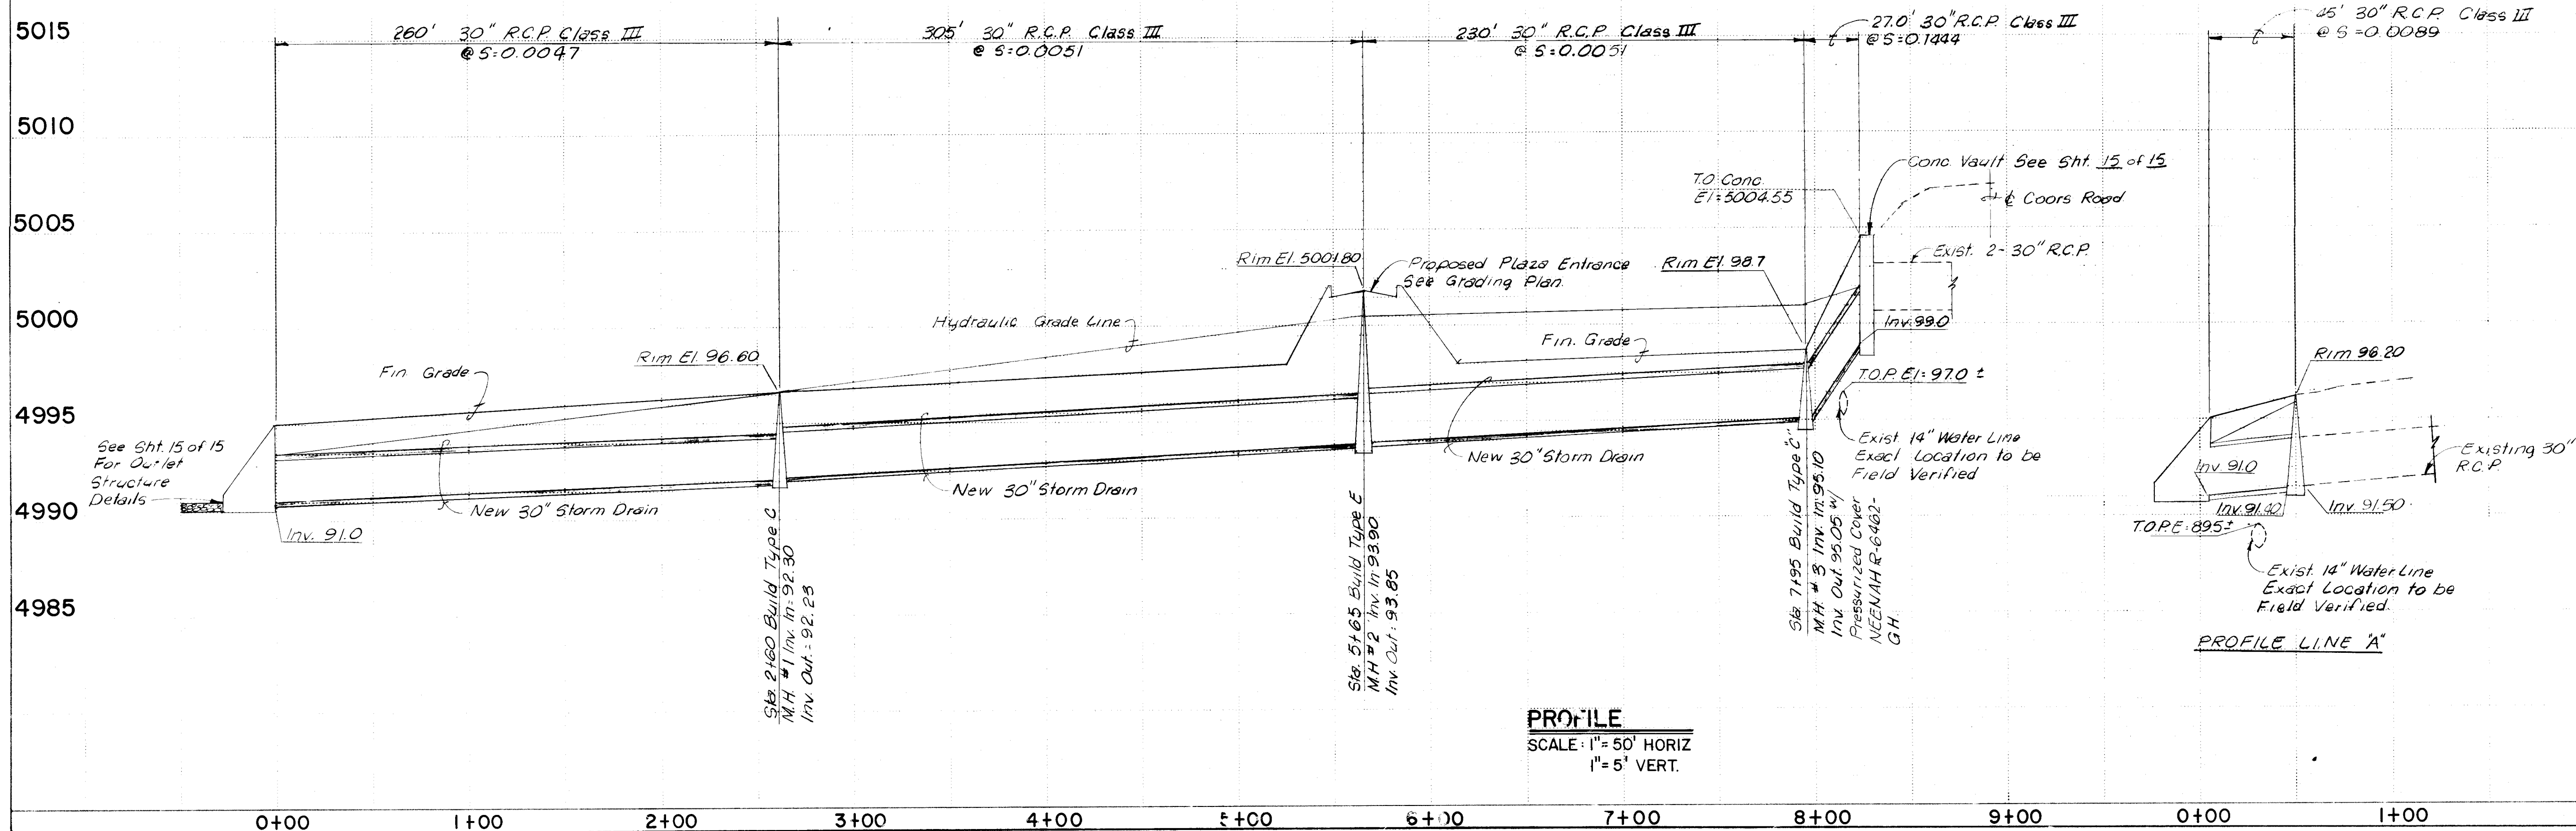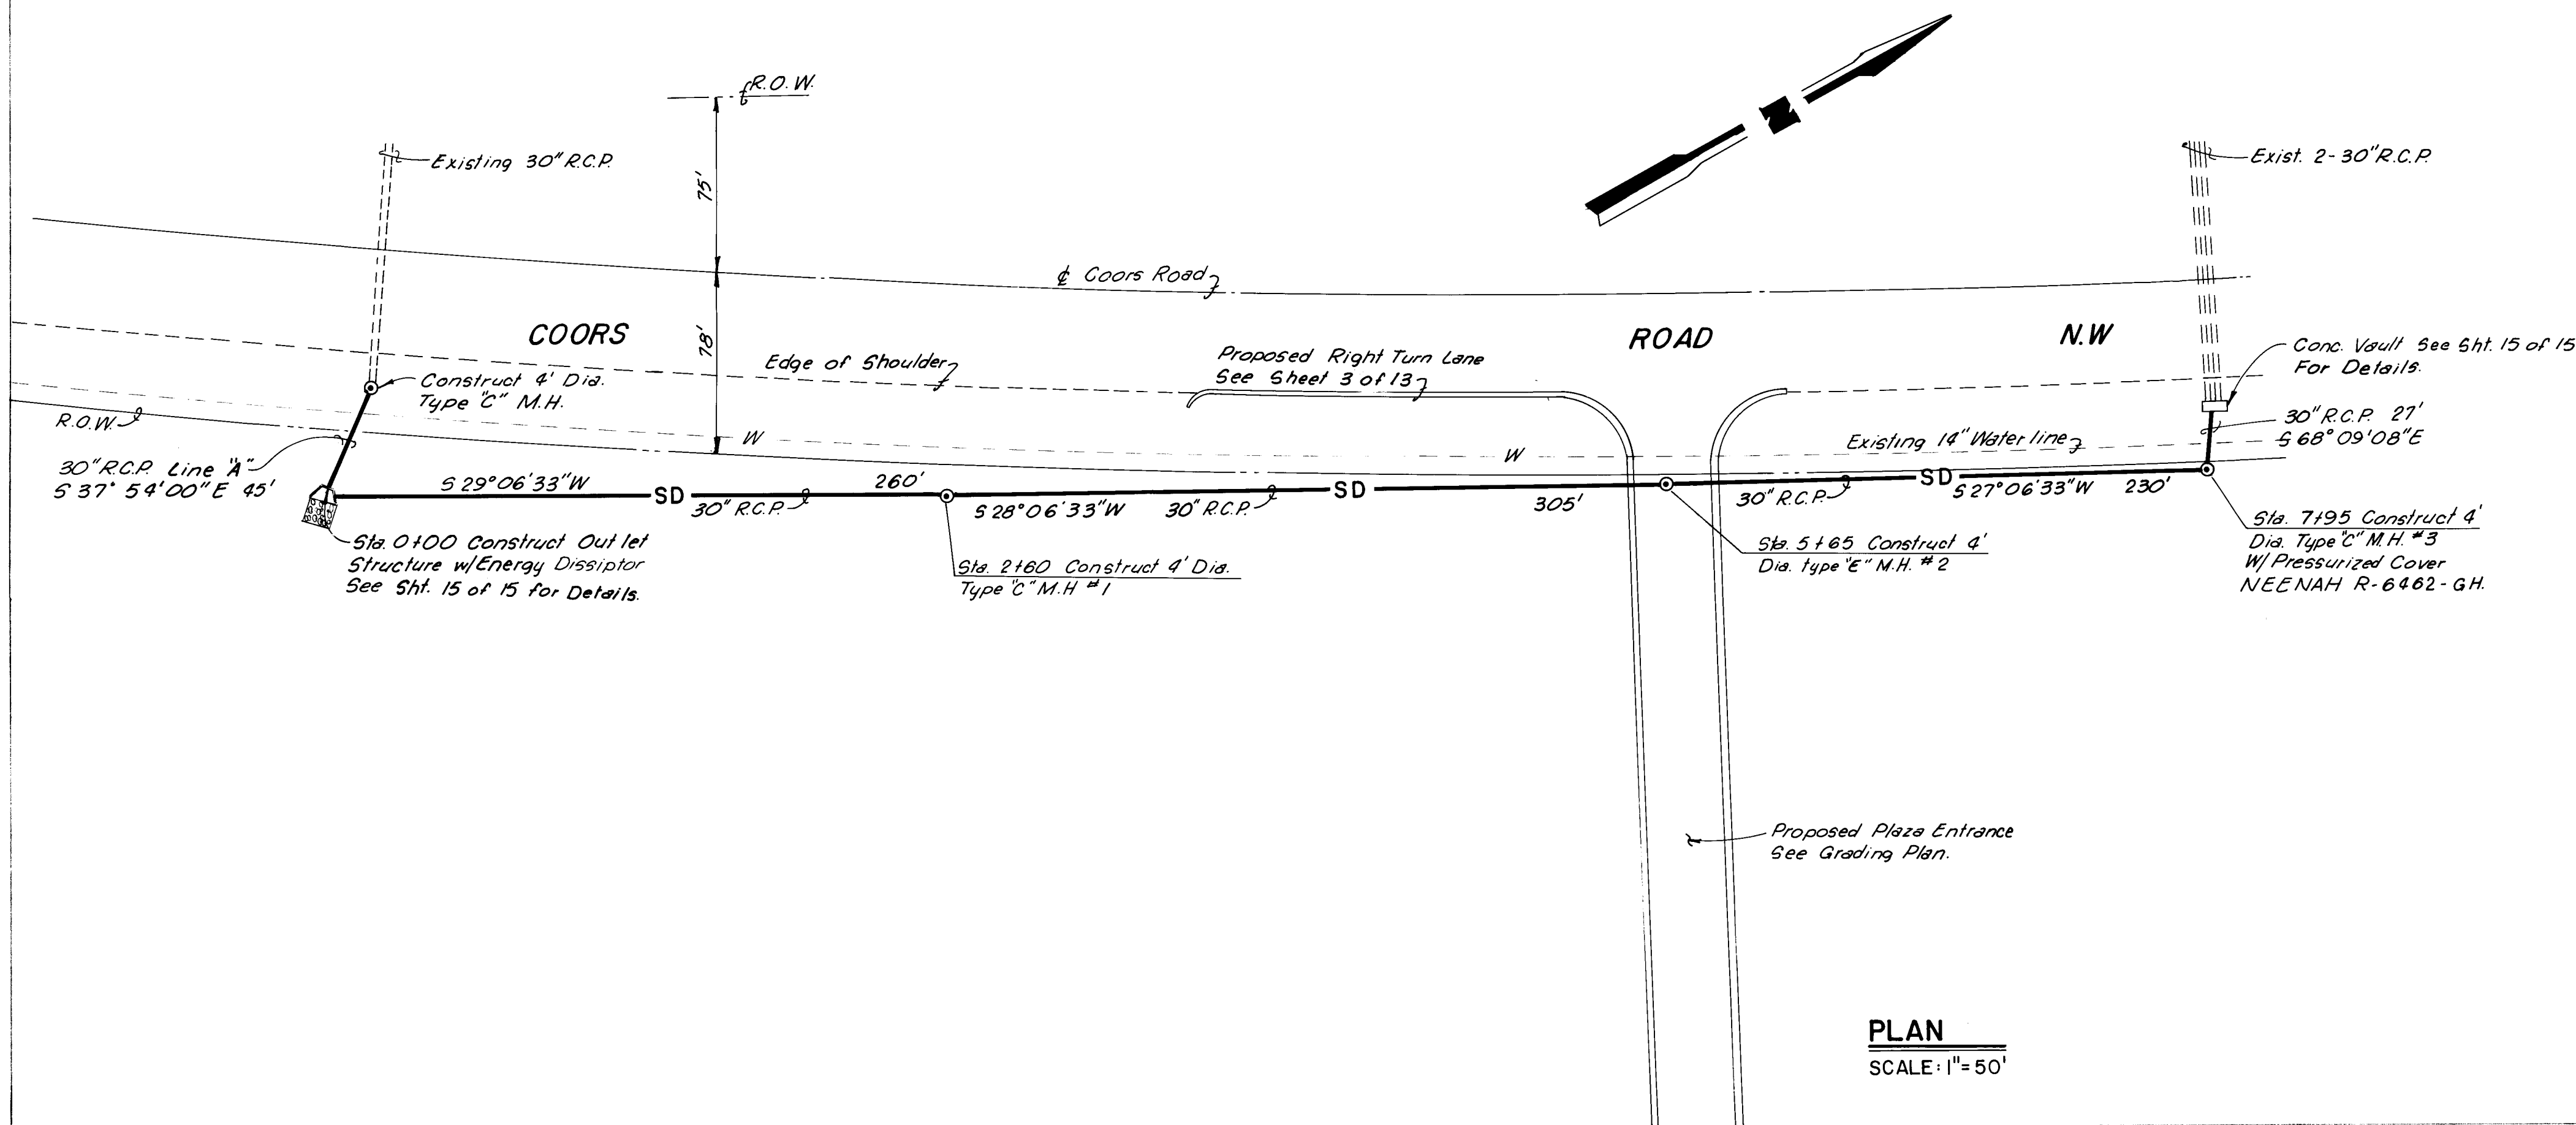

ENGINEER'S SEAL		SURVEY INFORMATION		BENCH MARKS		AS BUILT INFORMATION			
	NO.		BY	DATE	N.M.S.H.D. ROW Marker Sta. 287+50 El. 5003.14 Located Approximately 100' NE of the Intersection of State Road 448 & Montano Road N.W. On the East ROW Line of State Road 448		MICRO FILM INFORMATION		
	11-82		D.T. Morrison	11-82					
	REVISIONS								
	DESIGN								
NO. DATE		REMARKS		BY		DATE		DATE	
DESIGNED BY B.T.						DATE 11-83			
DRAWN BY O.V.						DATE 11-83			
CHECKED BY V.J.C.						DATE 11-83			

CITY OF ALBUQUERQUE MUNICIPAL DEVELOPMENT DEPARTMENT ENGINEERING DIVISION					
TITLE: MONTANO PLAZA STORM DRAIN PLAN AND PROFILE					
APPROVALS	ENGINEER	DATE	APPROVALS	ENGINEER	DATE
City Engineer	<i>[Signature]</i>	12/2/83	Liquid Waste		
A.C.E. - Design	<i>[Signature]</i>	12/2/83	Traffic	NA DWH	12/2/83
A.C.E. - Hydrology	<i>[Signature]</i>	12/2/83	Water		
DRAWING NO. 1886	MAP NO. E-12		SHEET 14 OF 15		

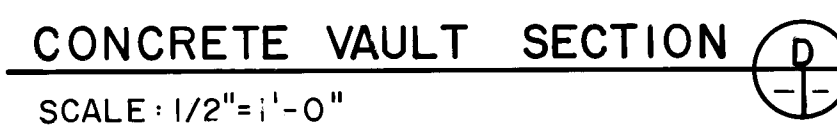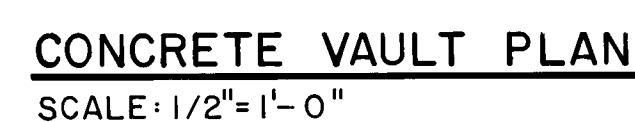

26 18861580

CITY OF ALBUQUERQUE MUNICIPAL DEVELOPMENT DEPARTMENT ENGINEERING DIVISION					
TITLE: MONTANO PLAZA STORM DRAIN DETAILS					
APPROVALS	ENGINEER	DATE	APPROVALS	ENGINEER	DATE
City Engineer	<i>Andres N. Garcia</i>	1/24/83	Liquid Waste		
A C E - Design	<i>E. Sanchez</i>	22 Dec 83	Traffic	NA DWIT	12/2/83
A C E - Hydrology	<i>Paul Jarama</i>	1/21/83	Water		
DRAWING NO. 1886		MAP NO. E-12		SHEET 15 OF 15	