


GUADALUPE PARK RENOVATION



A Project of The
City of Albuquerque
Parks and Recreation
Design and Development

INDEX

PAGE	DESCRIPTION
1.	DEMOLITION PLAN
2.	LABELING PLAN
3.	GRADING PLAN
4.	LOCATION PLAN
5.	IRRIGATION PLAN
6.	PLANTING PLAN
7.	DETAILS / SECTIONS

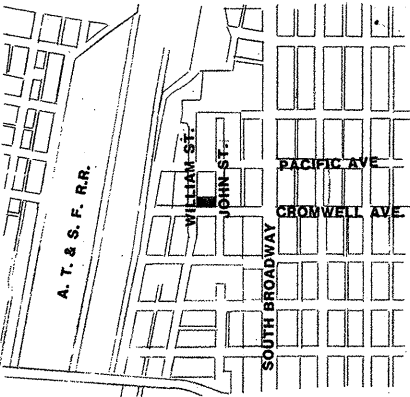

LOCATION MAP K-14-Z

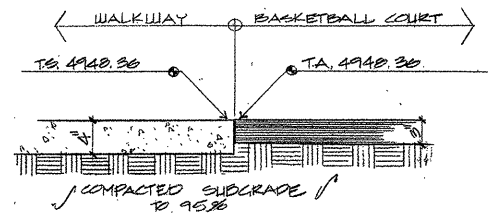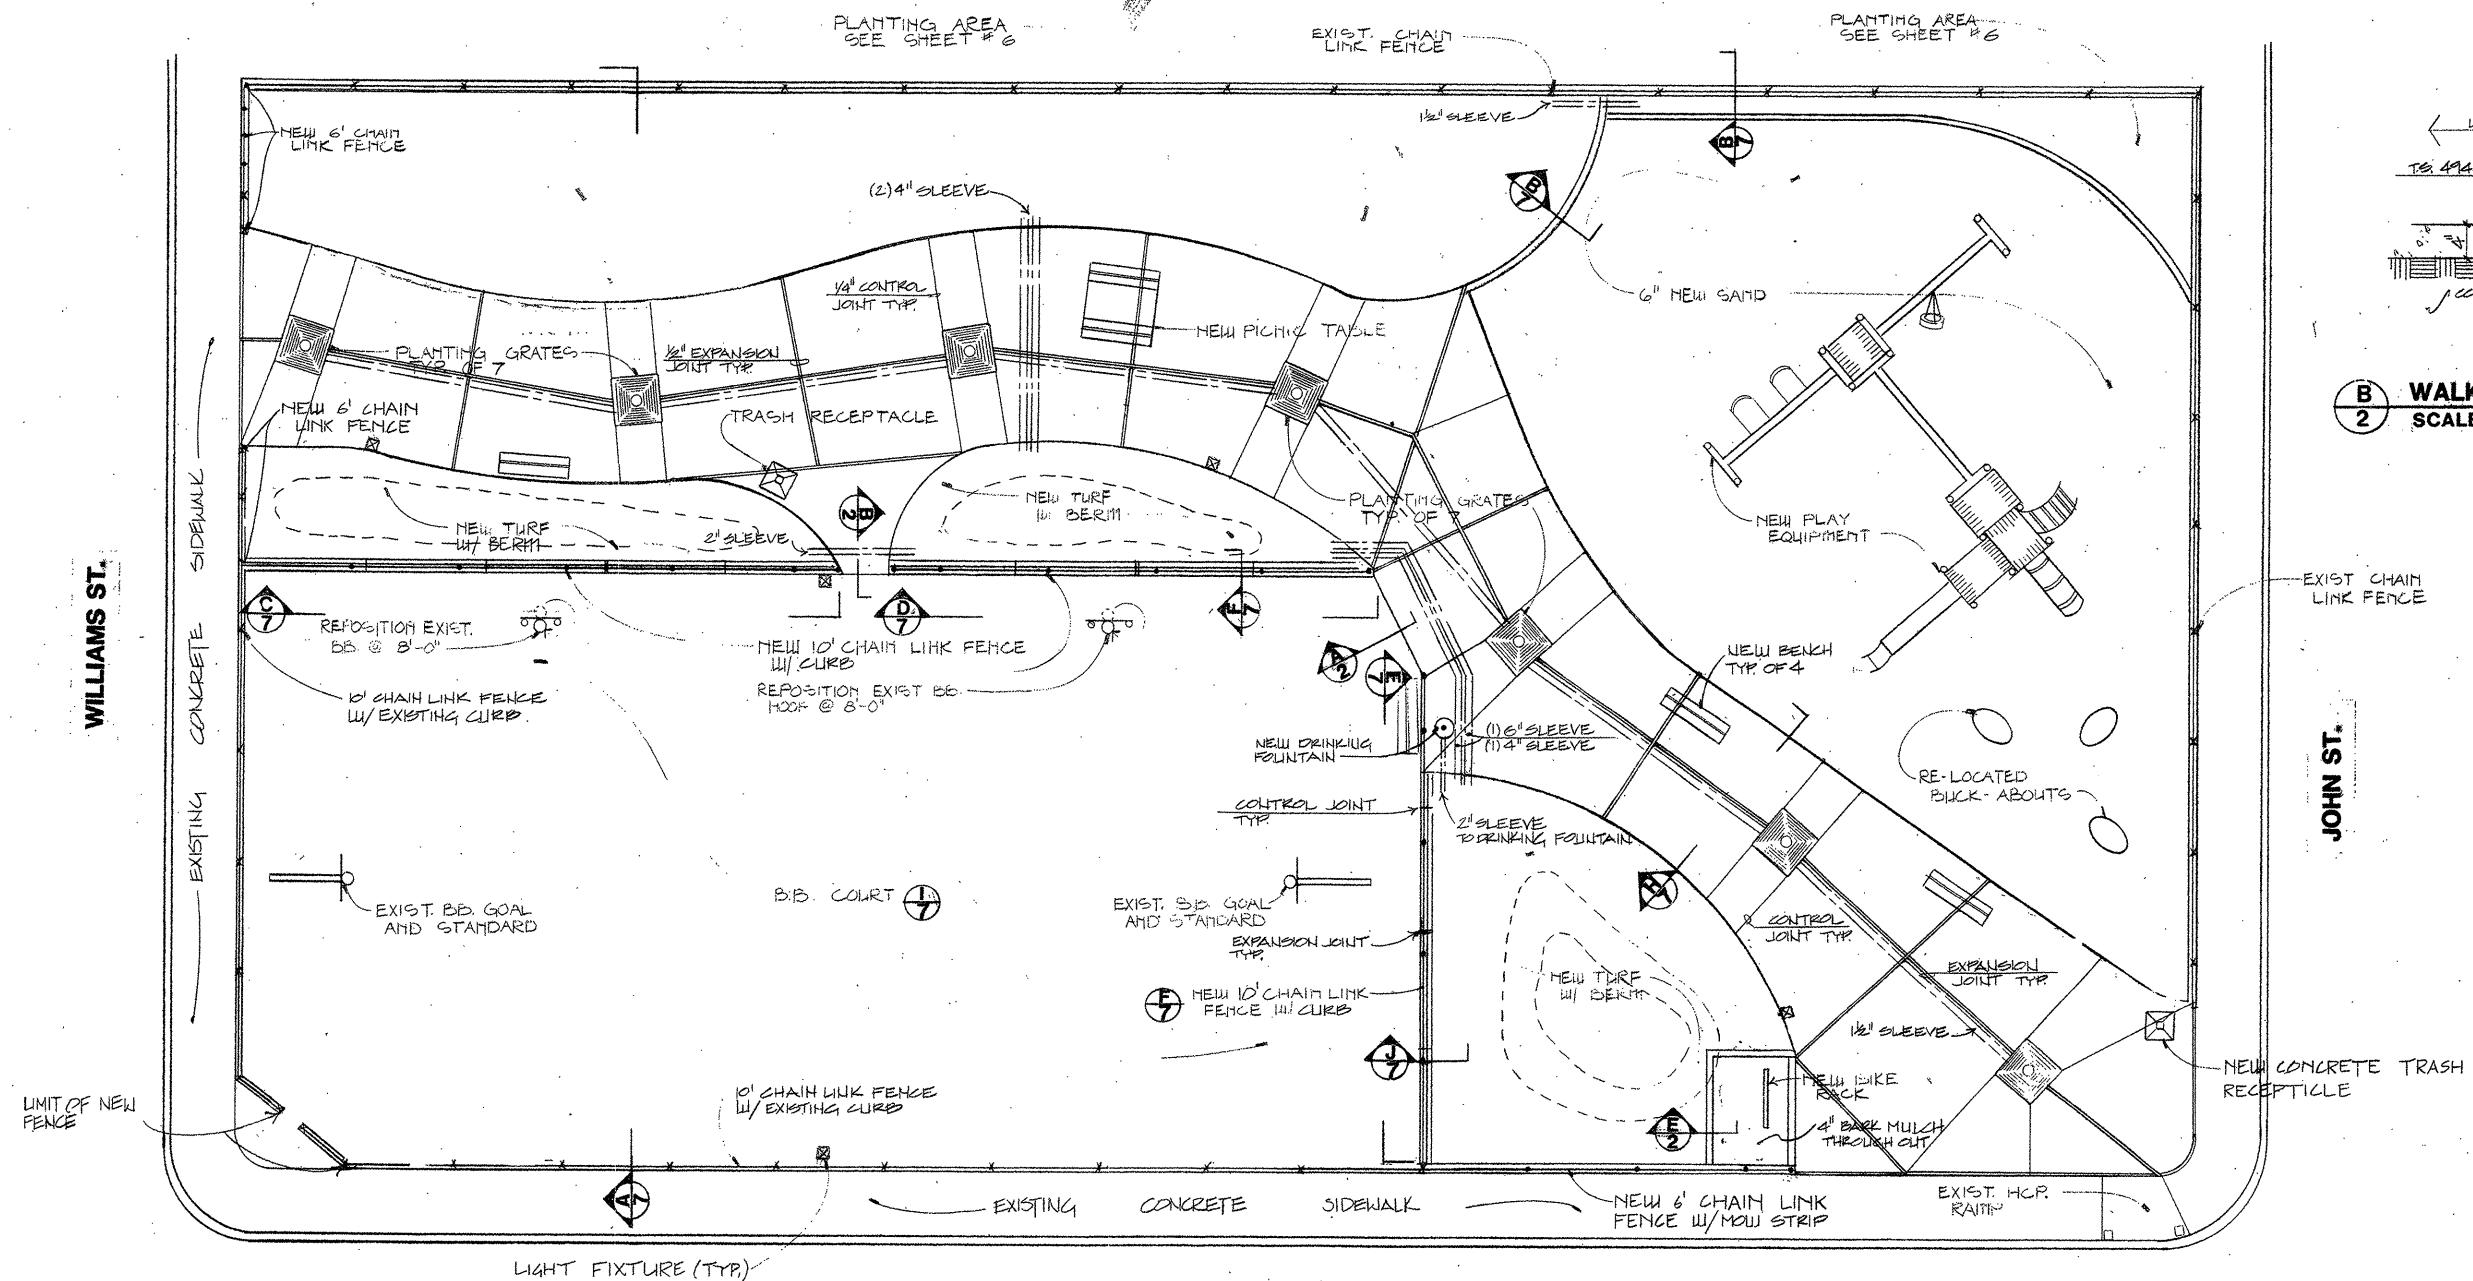


B WALKWAY-COURT INTERSECTION
SCALE: 1"=1'-0"

LABELING PLAN




NOTE: ON ALL 6" x 8" CURBS SPACE 1/4" CONTRACTION JOINTS NO MORE THAN 10' OC. ALSO SPACE 1/2" EXPANSION JOINTS NO MORE THAN 50' OC.


NOTE: ALL SLEEVES ARE CLASS 200. SEE IRRIGATION PLAN (SHEET 5)

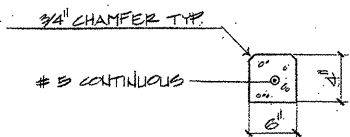


E DETAIL: 6" MOW STRIP
SCALE: 1"=1'-0"

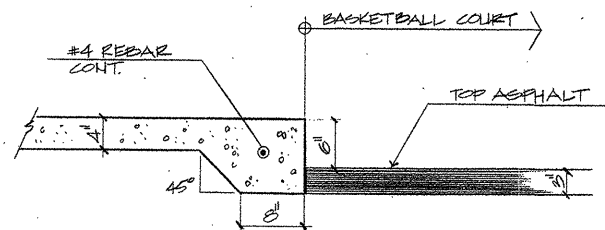

A DETAIL: TURN-DOWN STEP
SCALE: 1"=1'-0"

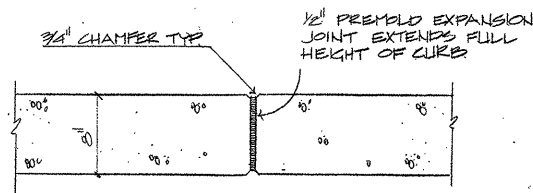


C DETAIL: WALL EXP. JT.
SCALE: 1"=1'-0"

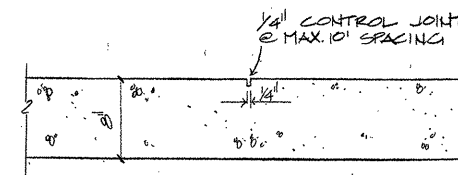

D DETAIL: CONTROL JOINT
SCALE: 1"=1'-0"

Drawn by: CCG			
JDJ			
Checked by:			
Date: NOV. 25, 1985			
Scale: 1/8" = 1'-0"			
Sheet 2 of 7			
GUADALUPE PARK RENOVATION LABELING PLAN City of Albuquerque Parks and Recreation Design and Development			

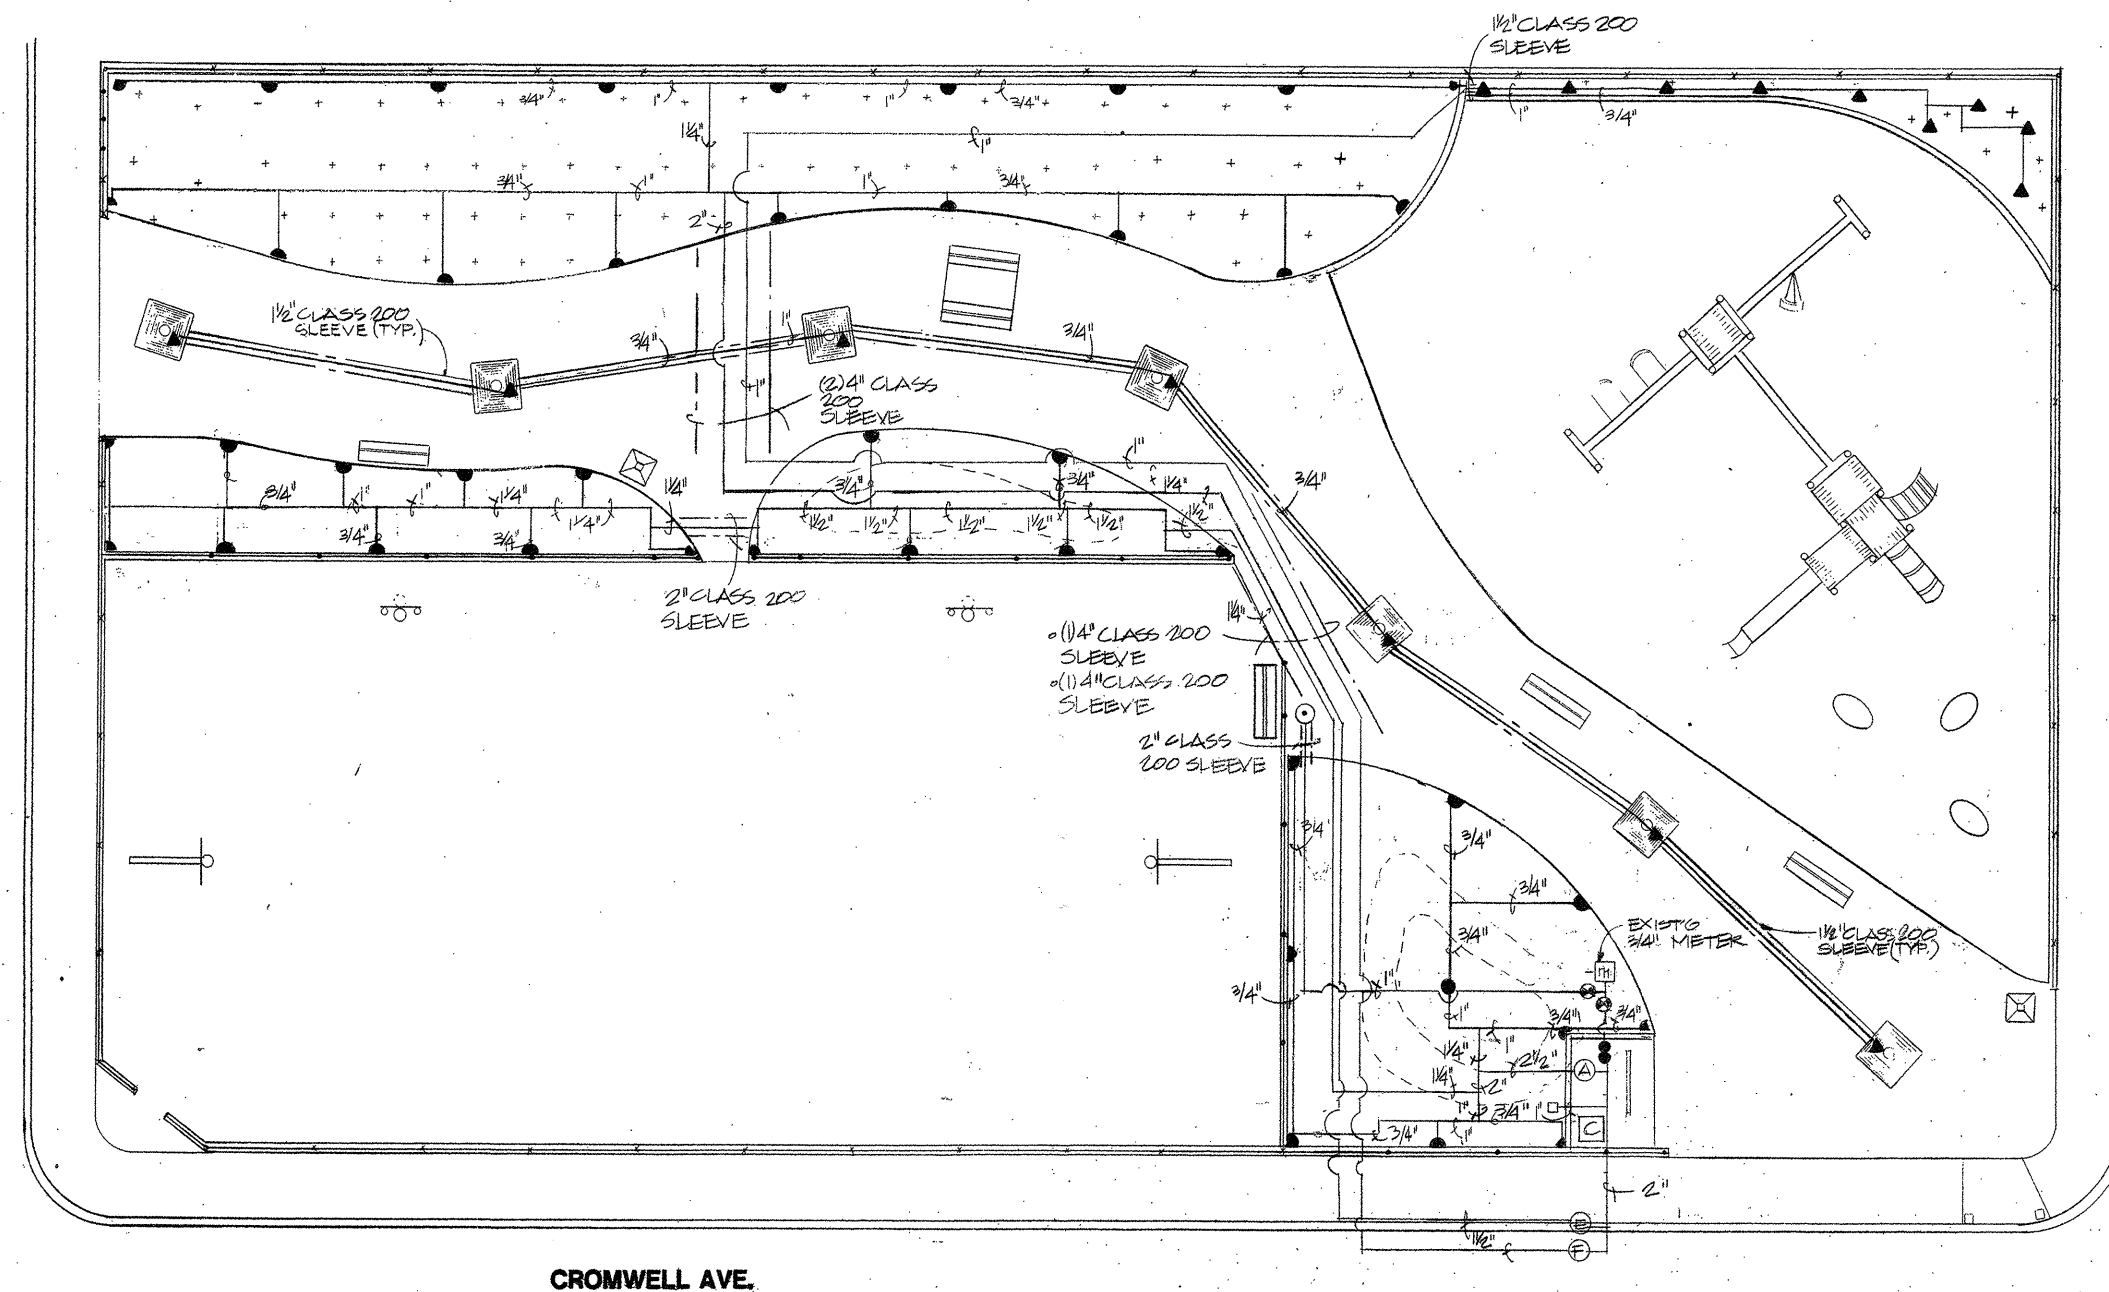

IRRIGATION PLAN

LEGEND


- LEGEND**
- ▲ BUBBLER RAIN-O-MAT 302B
 - RAIN-O-MAT 330 (FULL) 30" DIA., 5GPM
 - ▲ (THREE QUARTER) 30" DIA., 3.0 GPM
 - ▲ (HALF) 30" DIA., 1.25 GPM
 - ▲ (QUARTER) 30" DIA., 1.25 GPM
 - CONTROLLER (12 STATION)
 - PEGLER GATE VALVE (SIZE ACCORDING TO LINE SIZE)
 - EXISTING 3/4" METER
 - CLASS 200 SLEEVE (SEE PLAN FOR SIZE)
 - SCHEDULE 40 IRRIGATION LINES, INSTALL LATERAL LINES 18" BELOW GRADE, INSTALL MAIN LINES 30" BELOW GRADE (SEE PLAN FOR SIZE)
 - DRINKING FOUNTAIN
 - QUICK COUPLER
 - 1 1/2" PLASTIC VALVE, 20 GPM
 - 1 1/2" PLASTIC VALVE, 21-25 GPM
 - 1 1/2" PLASTIC VALVE, 26-30 GPM
 - 1 1/2" PLASTIC VALVE, 31-35 GPM
 - 1 1/2" PLASTIC VALVE, 36-40 GPM
 - 1 1/2" PLASTIC VALVE, 41-45 GPM
 - 1 1/2" PLASTIC VALVE, 46-50 GPM
 - MASTER VALVE ASSEMBLY
 - 1 1/2" ATMOSPHERIC VACUUM BREAKER
 - 1 1/2" PLASTIC MASTER VALVE

NOTES:

- LINE SIZES**
- 0-8 GPM - 3/4" SCHEDULE 40 PVC
 - 9-12 GPM - 1" SCHEDULE 40 PVC
 - 13-22 GPM - 1 1/4" SCHEDULE 40 PVC
 - 23-38 GPM - 1 1/2" SCHEDULE 40 PVC
 - 39-50 GPM - 2" SCHEDULE 40 PVC
- NOTES:**
- GATE VALVES SHALL HAVE RESILIENT SEALS AND CONFORM TO AWWA C509
 - WATER METER BOXES AND VALVES SHALL CONFORM TO CITY OF ALB. STANDARD DETAILS.
 - DRAWING IS SCHEMATIC, LOCATE ALL VALVES, ATMOSPHERIC VACUUM BREAKER, AND CONTROLLER BEHIND BIKE RACK IN PARKED AREA.
 - BEFORE PURCHASING ANY NEW SUPPLIES, CHECK WITH PURCHASER FOR MATERIAL IN STOCK.
 - ALL MATERIALS AS SPECIFIED, OR APPROVED EQUAL.

CITY OF ALBUQUERQUE
THIS MICROIMAGE IS THE BEST
POSSIBLE REPRODUCTION DUE
TO THE POOR QUALITY OF THE
ORIGINAL DOCUMENT

								Drawn by : JDJ
								Checked by :
NO.	REVISIONS					BY	APPROV	DATE
GUADALUPE PARK RENOVATION IRRIGATION PLAN								Date : NOV. 25, 1985
City of Albuquerque Parks and Recreation Design and Development								Scale : 1/8" = 1'-0"
								Sheet 5 of 7

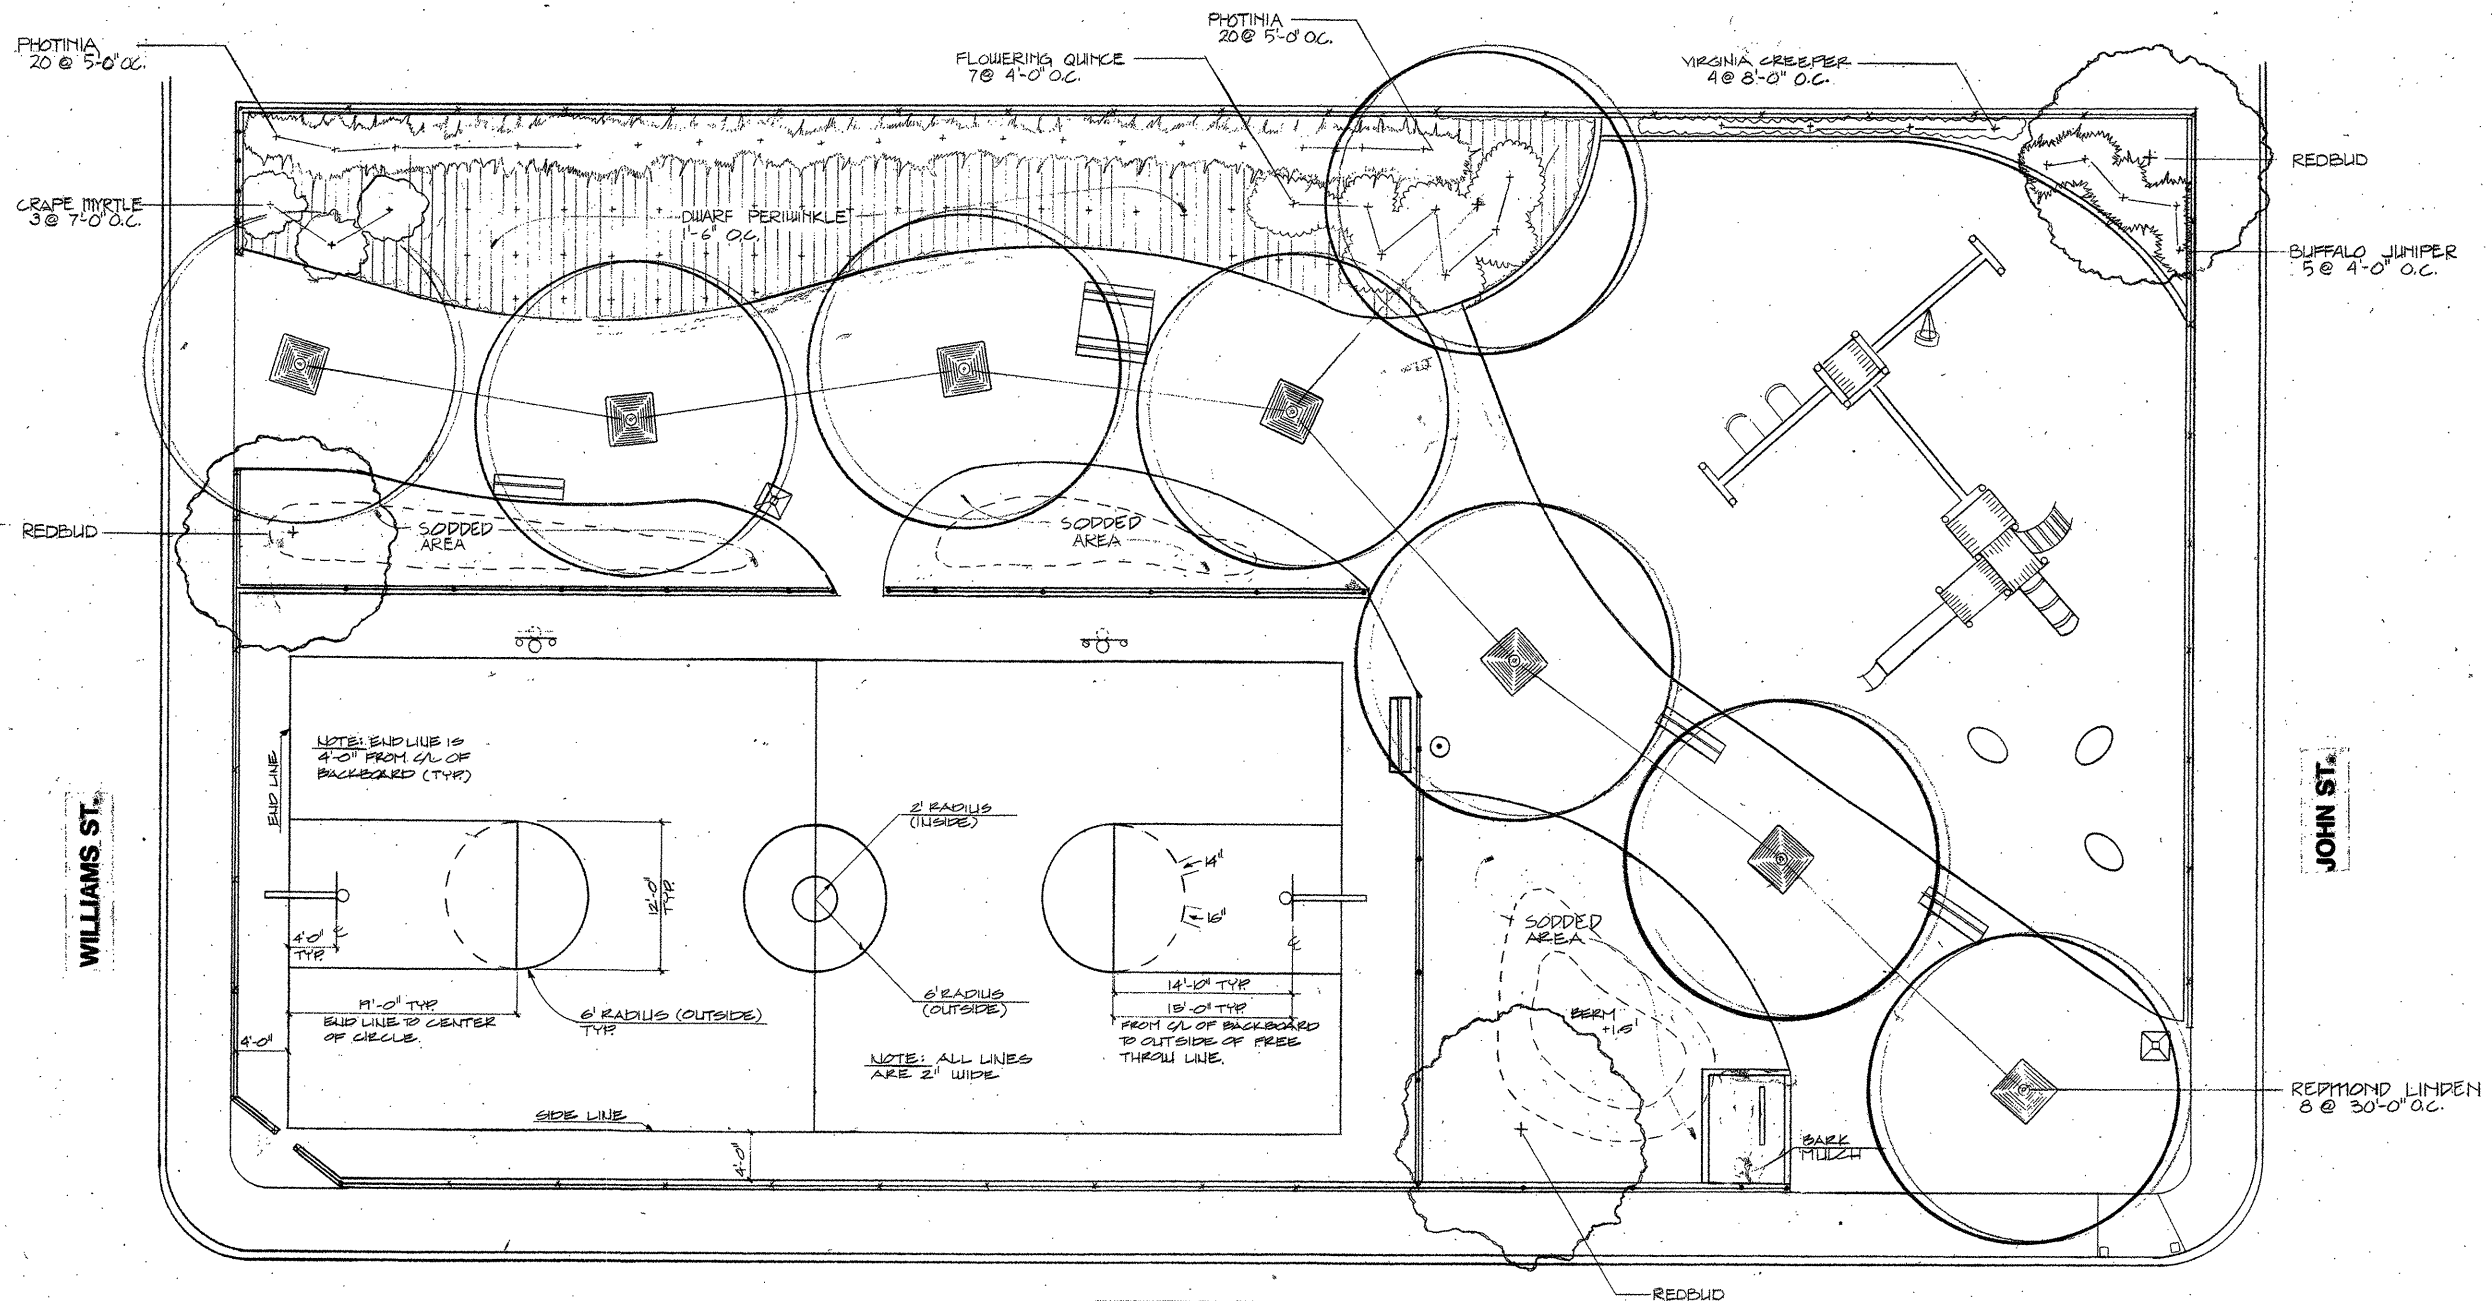


PLANTING PLAN



PLANT LEGEND				
COMMON NAME	BOTANICAL NAME	QUANT.	SIZE	COMMENTS
TREES				
REDBUD	CERCIS CANADENSIS	3	2 1/2 CAL	
REDMOND LINDEN	TILIA CORDATA	8	2 1/2 CAL	ALT. BUR OAK
SHRUBS				
BUFFALO JUNIPER	JUNIPERUS SABINA BUFFALO	5	5 GAL.	
GRAPE MYRTLE	LAGERSTROMIA INDICA	3	1 GAL.	
FLOWERING QUINCE	CHAYONILES SPECIOSA JET TRAIL	7	5 GAL.	
VIRGINIA CREEPER	PARTHENOCISSUS QUINQ.	4	5 GAL.	
PHOTINIA	PHOTINIA FRAGERI	20	5 GAL.	
GROUND COVER				
DWARF PERIWINKLE	VINCA MINOR	297	1 GAL.	
SOD				

NOTE: 4" BARK MULCH THROUGHOUT

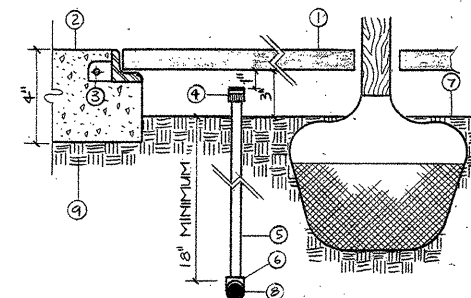


- 1 TREE GRATE
- 2 3000 PSI CONCRETE
- 3 TREE GRATE FRAME & ANCHOR
- 4 BUBBLER
- 5 SCH. 80 PVC MOLDED NIPPLE
- 6 SCH. 40 FITTING
- 7 FINISH GRADE
- 8 LATERAL PIPING
- 9 95% COMPACTED SUBGRADE

TREE GRATE AND BUBBLER

CITY OF ALBUQUERQUE
THIS MICROIMAGE IS THE BEST
POSSIBLE REPRODUCTION DUE
TO THE POOR QUALITY OF THE
ORIGINAL DOCUMENT

Drawn by: 00G			
JDJ			
Checked by:			
Date: NOV. 25, 1985			
Scale: 1/8" = 1'-0"			
Sheet 6 of 7			
GUADALUPE PARK RENOVATION City of Albuquerque Parks and Recreation Design and Development			

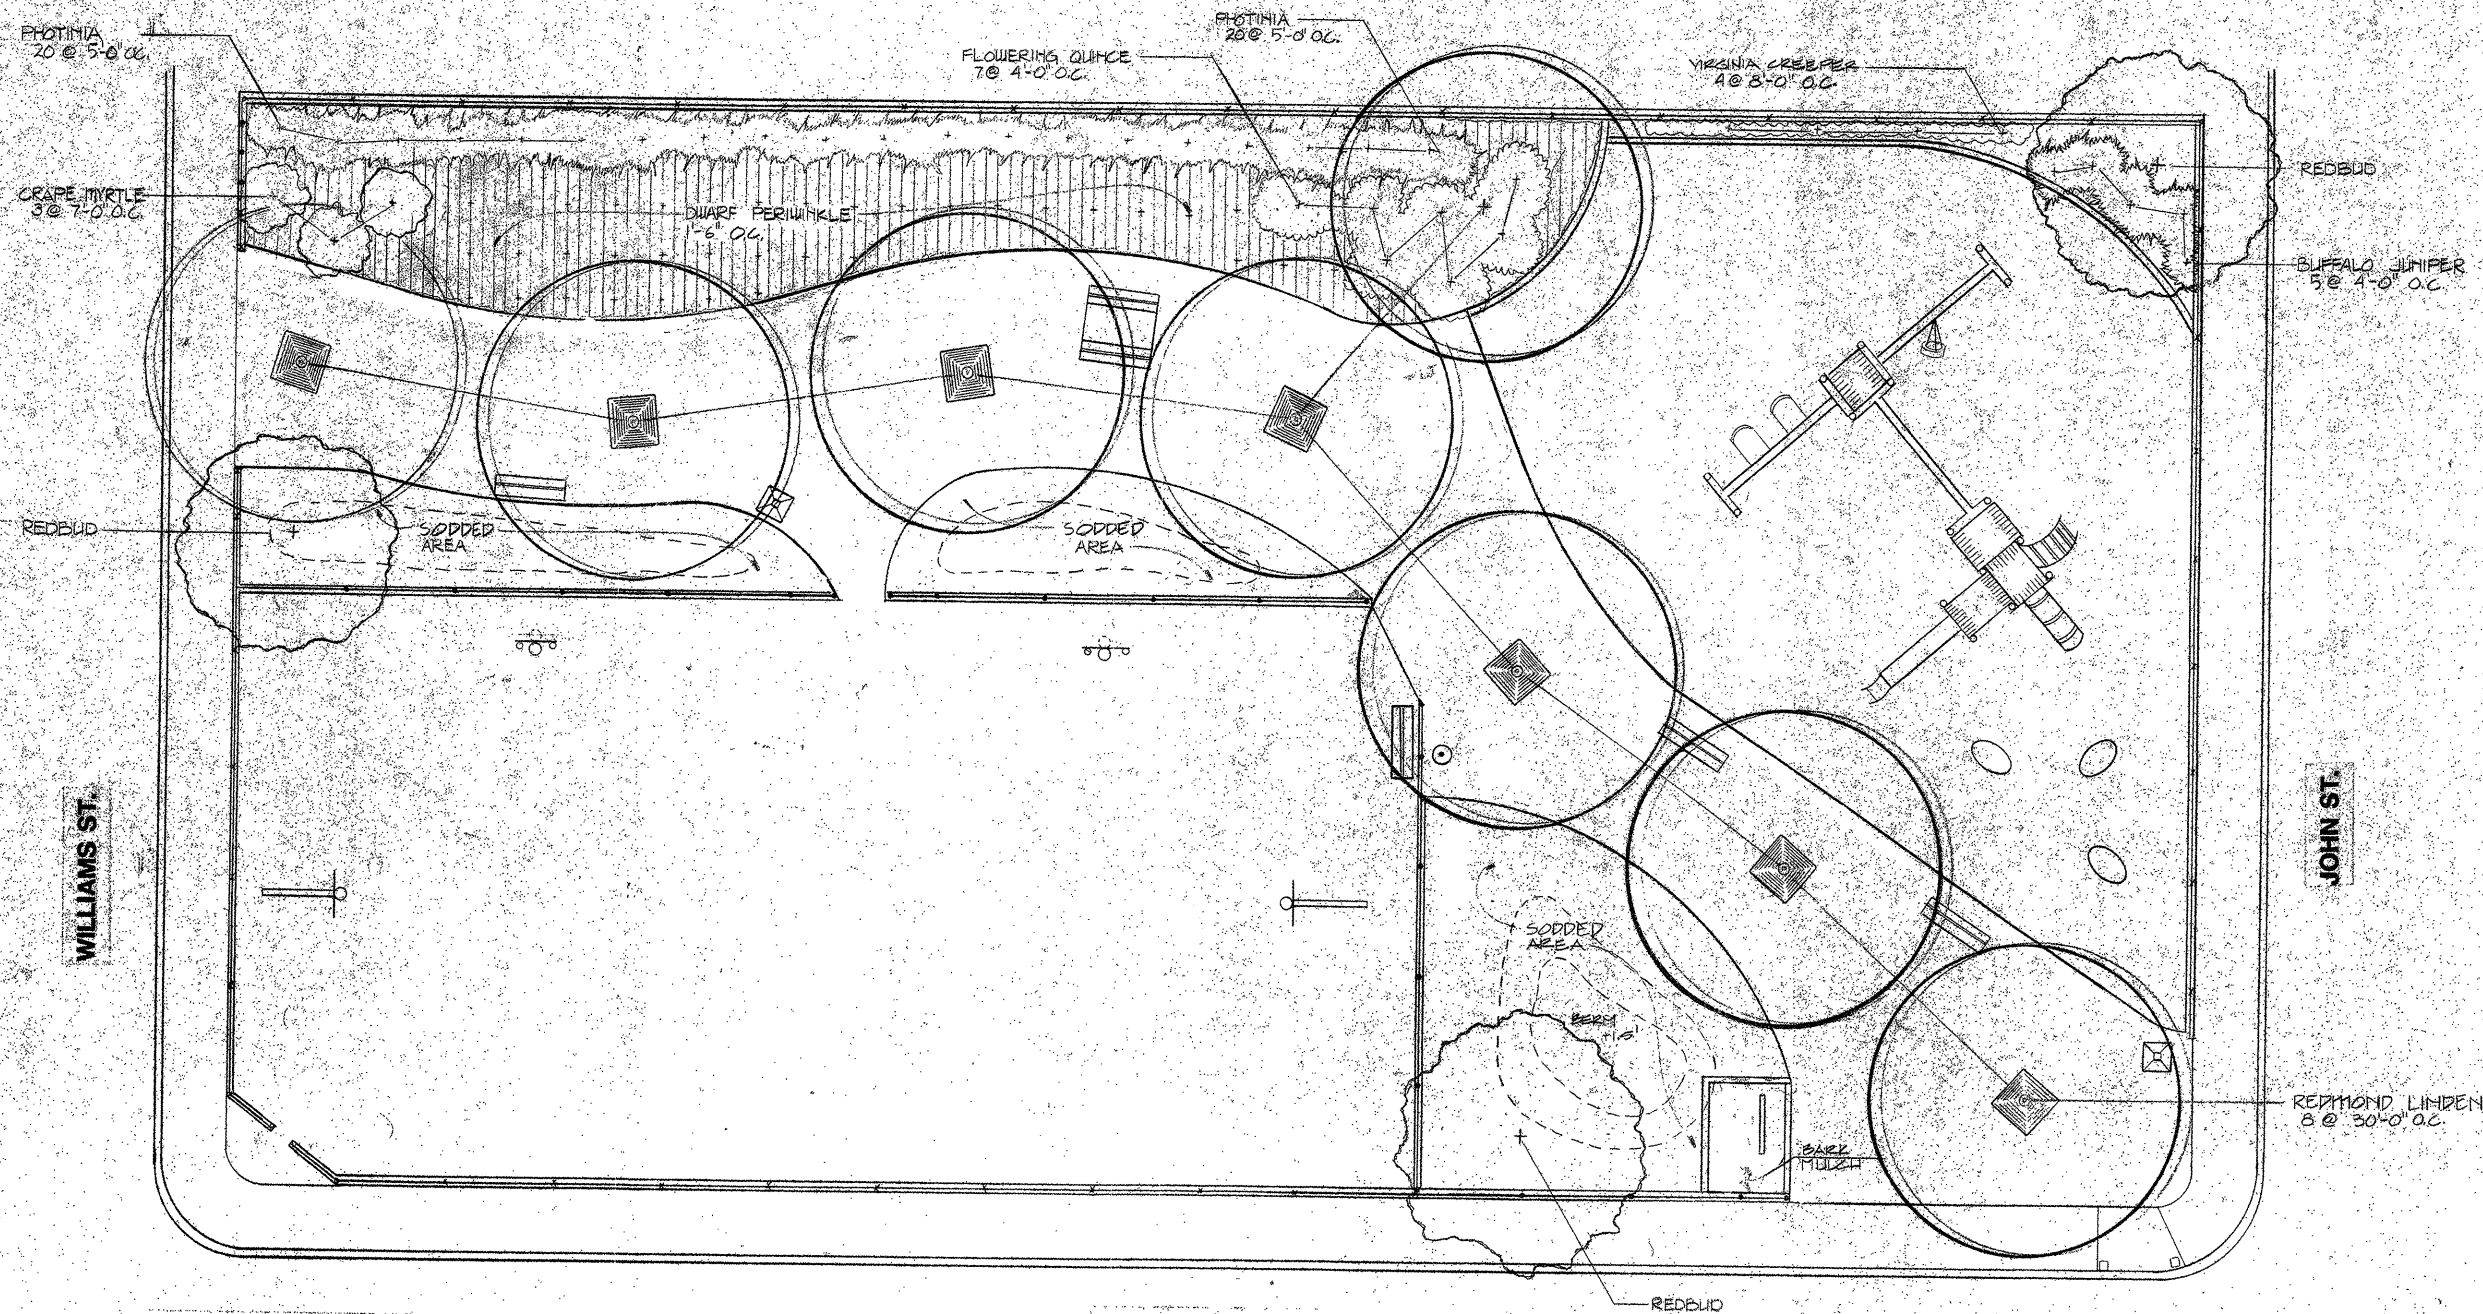

PLANTING PLAN




CROMWELL AVE.

PLANT LEGEND

COMMON NAME	BOTANICAL NAME	QUANT.	SIZE	COMMENTS
TREES				
REDBUD	CERCIS CANADENSIS	3	2 1/2 CAL.	
REDMOND LINDEN	ILICA CORDATA	8	2 1/2 CAL.	ALT. SUR-DARK London Plane
SHRUBS				
BUFFALO JUNIPER	JUNIPERUS SABINA BUFFALO	5	5 GAL.	
GRAPE MYRTLE	LAGERSTROMIA INDICA	3	1 GAL.	
FLOWERING QUINCE	CHENOMELLES SPECIOSA JET TRAIL	7	5 GAL.	
VIRGINIA CREEPER	PARTHENOCISSUS QUINCE	4	5 GAL.	
PHOTINIA	PHOTINIA FRASERI	20	5 GAL.	
GROUND COVER				
DWARF PERIWINKLE	VINCA MINOR	297	1 GAL.	
SOD				



NOTE: 4" BARK MULCH THROUGHOUT

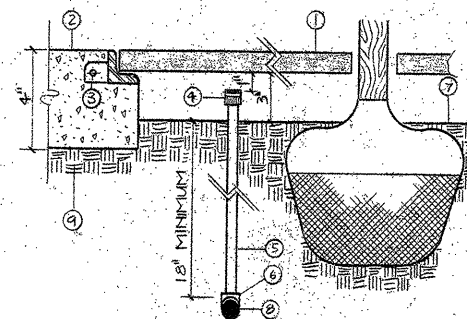


1. TREE GRATE
2. 3000 PSI CONCRETE
3. TREE GRATE FRAME & ANCHOR
4. BUBBLER
5. SCH. 80 PVC MOLDED NIPPLE
6. SCH. 40 FITTING
7. FINISH GRADE
8. LATERAL PIPING
9. 95% COMPACTED SUBGRADE

TREE GRATE AND BUBBLER


NO.		REVISIONS		BY	APPROV	DATE
GUADALUPE PARK RENOVATION City of Albuquerque Parks and Recreation Design and Development						
Drawn by: CAG JDJ Checked by: Date: NOV. 25, 1985 Scale: 1/8" = 1'-0" Sheet 6 of 7						12/16/85

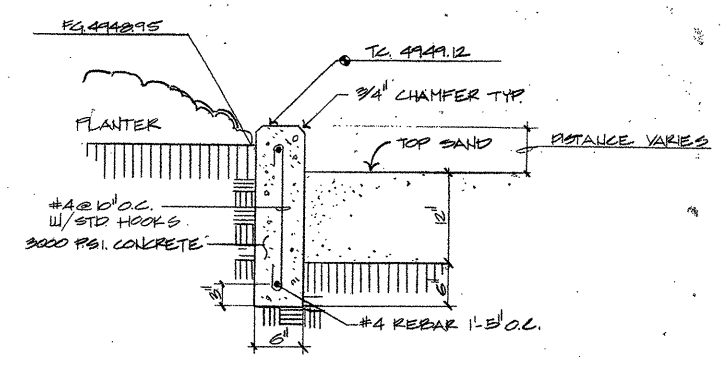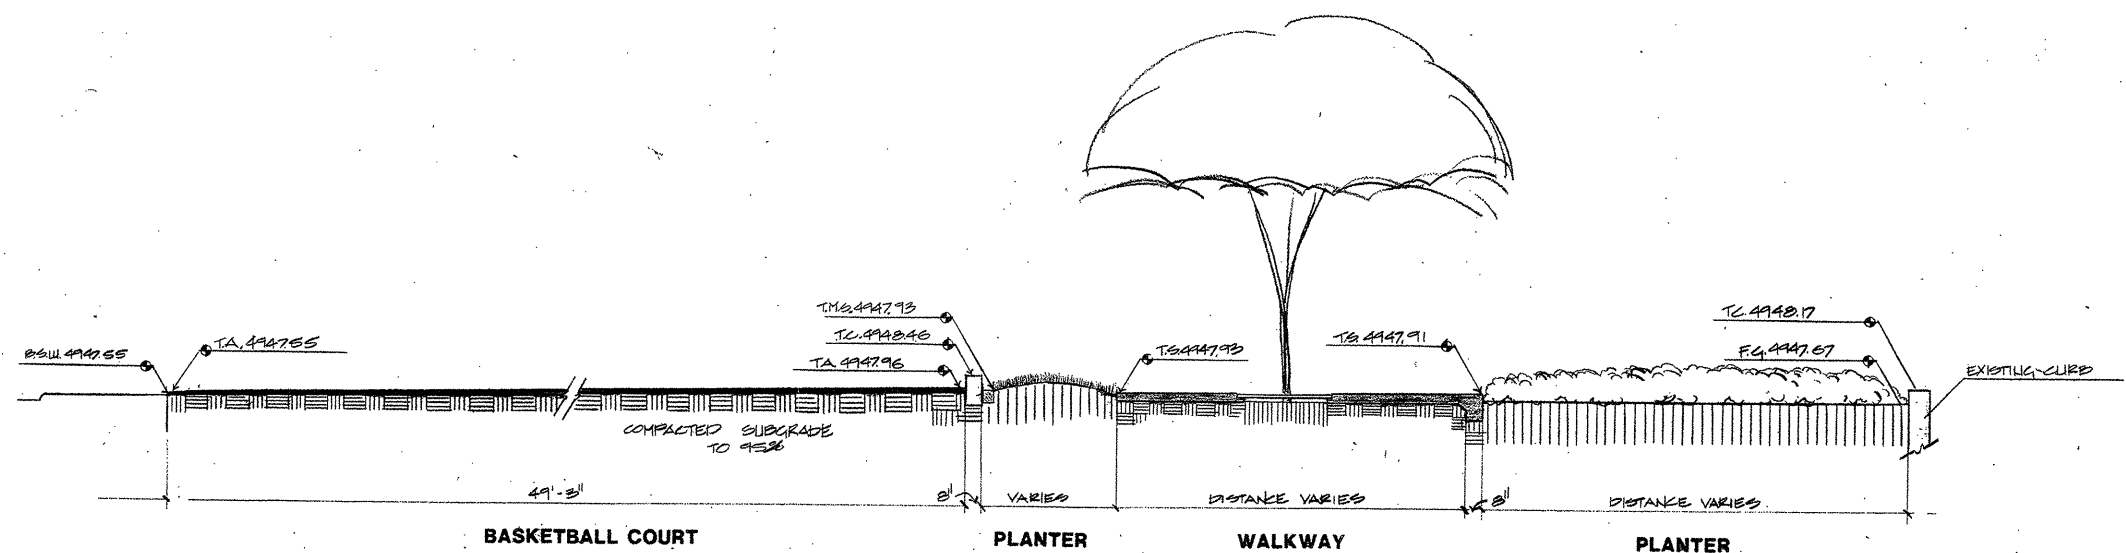


B
SECTION THRU CURB
SCALE: 1"=1'-0"

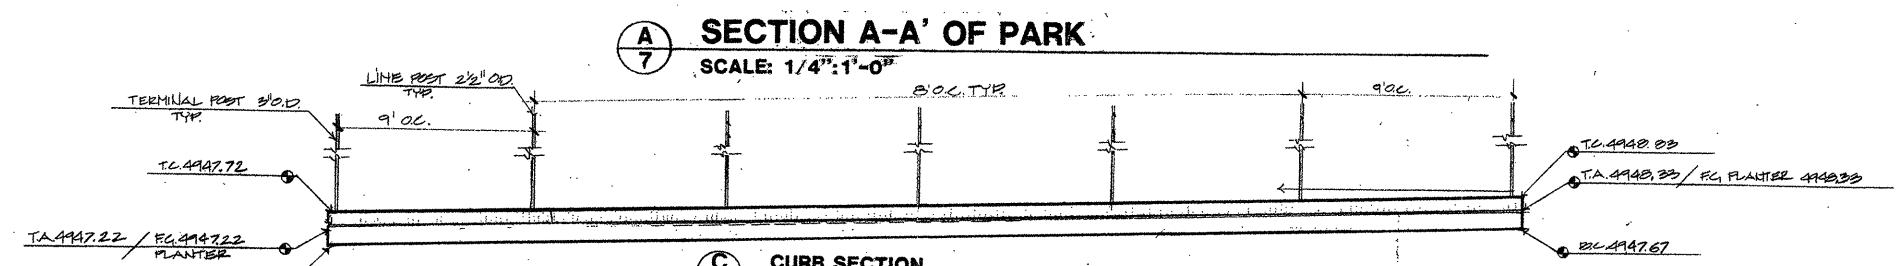


A
SECTION A-A' OF PARK
SCALE: 1/4"=1'-0"

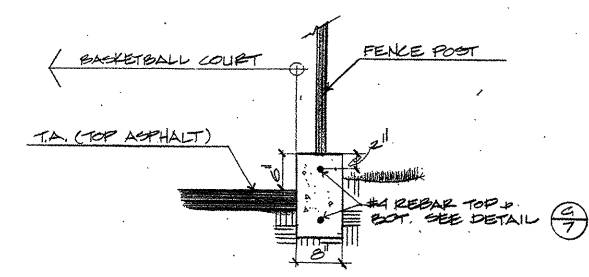


F
CURB SECTION
SCALE: 3/4"=1'-0"

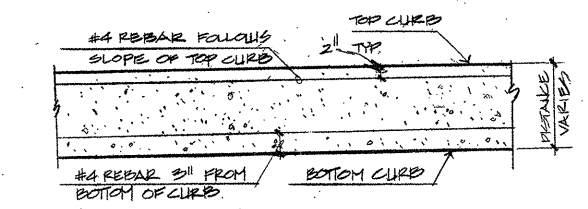


G
DETAIL: REBAR CONNECTION
SCALE: 3/4"=1'-0"

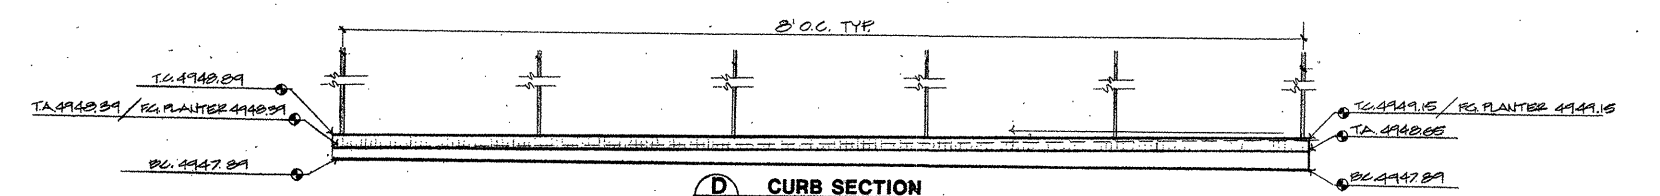

C
CURB SECTION
SCALE: 1/4"=1'-0"

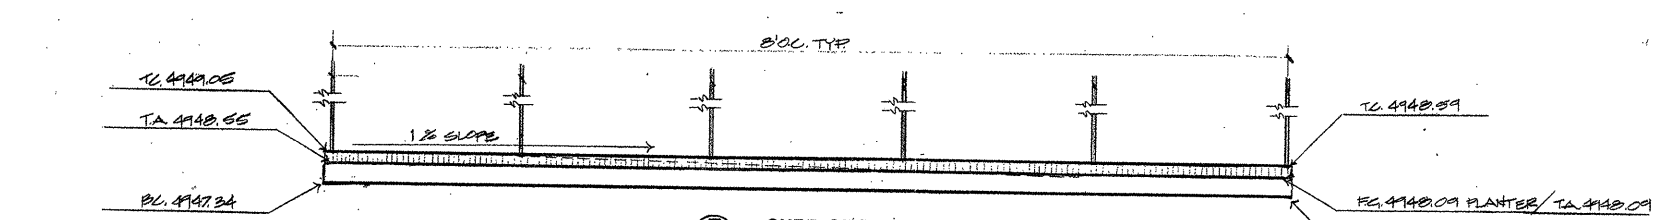


D
CURB SECTION
SCALE: 1/4"=1'-0"

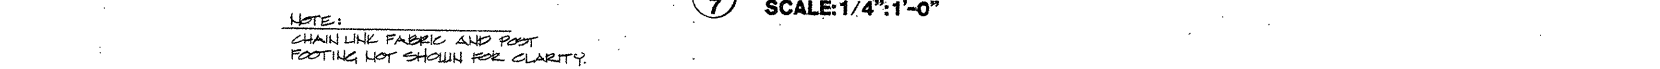


E
CURB SECTION
SCALE: 1/4"=1'-0"


NOTE:
CHAIN LINK FABRIC AND POST
FOOTING NOT SHOWN FOR CLARITY.

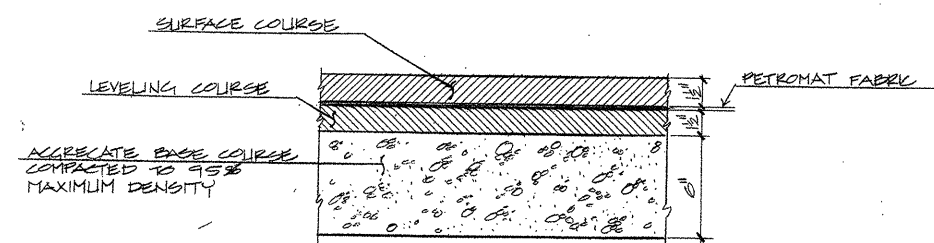

I
BASKETBALL PAVEMENT SECTION
NOT TO SCALE

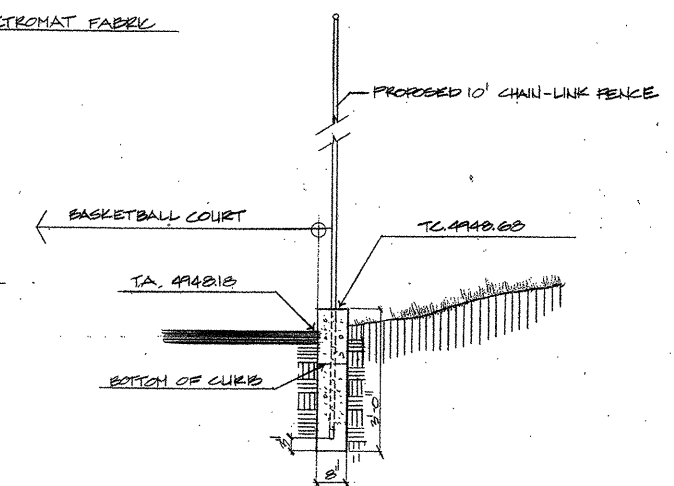

J
POST FOOTING SECTION
SCALE: 1/2"=1'-0"

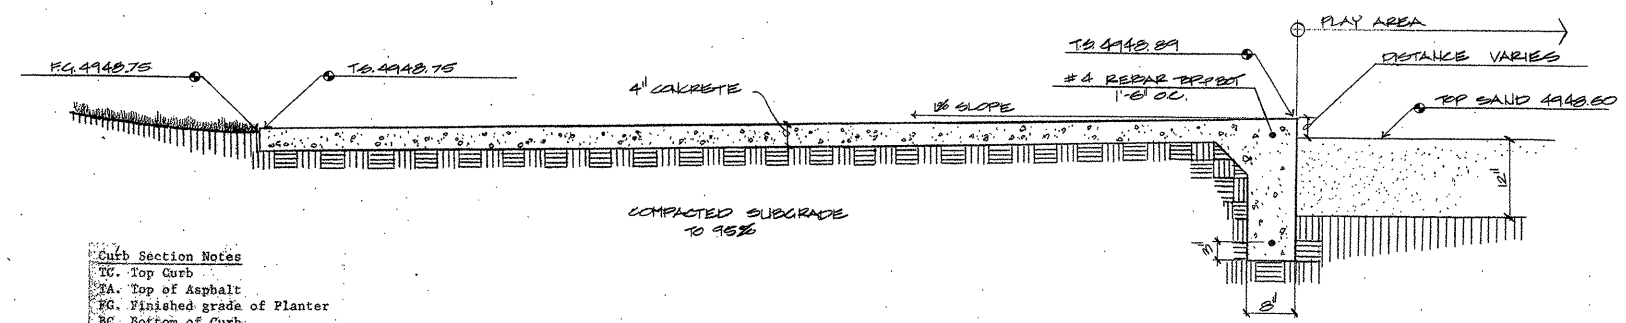

H
SECTION THRU WALKWAY
SCALE: 3/4"=1'-0"


Curb Section Notes
TC. Top Curb
TA. Top of Asphalt
FG. Finished grade of Planter
BC. Bottom of Curb

Fence Construction Notes

- Line Posts Shall be 2 1/2" OD Galv. Pipe, 3.66 lbs/ft. Gate corner & Terminal Posts Shall be 3" OD, Galv. Pipe, 5.81 lbs/ft.
- Burrs Resulting From Galvanizing Process Shall be located Outside of Fence.
- Tie Wires Shall be 9 Gauge, Galv. & Spaced No More Than 16" Apart on Rails and Tension Wire & Shall Not Exceed 12" on Posts.
- Chain Link Fabric Shall be Stretched by Mechanical Stretcher.
- At All Corner and Terminal Posts: Top Rail is to be Compressed and Welded to Corner or End Posts.
- Top & Middle Braces Shall be 1 5/8" OD, Schedule 40 Gal. Pipe. (Middle Brace Required on Gate and Terminal Posts.)
- All Joints Are to be Welded.
- Chainlink Shall be 9 Gauge Knuckle to Knuckle.
- Concrete Footings to be 3000 psi.


Fence Industry	Nominal Pipe Size O.D. (in)	Decimal I.D. (in)	Minimum Equivalent Wall Thickness (in)	Minimum Weight lbs. per ft.
1 5/8	1 1/4	1.660	0.111	1.836
2 1/2	2	2.375	0.130	3.117
3	2 1/2	2.875	0.160	4.640

NO.				REVISIONS				BY				APPROV				DATE			
GUADALUPE PARK RENOVATION DETAILS / SECTIONS City of Albuquerque Parks and Recreation Design and Development																Drawn by: K.W. Checked by: Date: NOV. 25, 1985 Scale: Sheet 7 of 7			

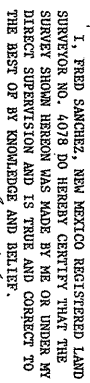

Fred Sanchez
FRED SANCHEZ, N.M.I.S.

SHEET 1 OF 3

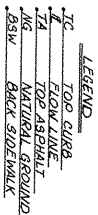

TBM: A chiseled "□" on top of concrete curb at the NNW curb return at the intersection of Cromwell Avenue, S.E. and John Street, S.E. ELEV. = 4948.660


MANHOLE DATA

West Invert Elevation
South Invert Elevation
Northeast Invert Elevation

I, FRED SANCHEZ, NEN MEXICO REGISTERED LAND SURVEYOR NO. 4078 DO HEREBY CERTIFY THAT THE SURVEY SHOWN HEREON WAS MADE BY ME OR UNDER MY DIRECT SUPERVISION AND IS TRUE AND CORRECT TO THE BEST OF MY KNOWLEDGE AND BELIEF.

Fred Sanchez
FRED SANCHEZ, N.M.L.S. NO. 4078

TOPOGRAPHIC SURVEY
OF
LOTS 5 & 6, BLOCK "D"
EASTERN ADDITION
ALSO KNOWN AS
GUADALUPE PARK
VEST POCKET PARK NO. 1
ALBUQUERQUE, BERNALILLO COUNTY, NEW MEXICO
APRIL 1985
CONTOUR INTERVAL = 1 FOOT

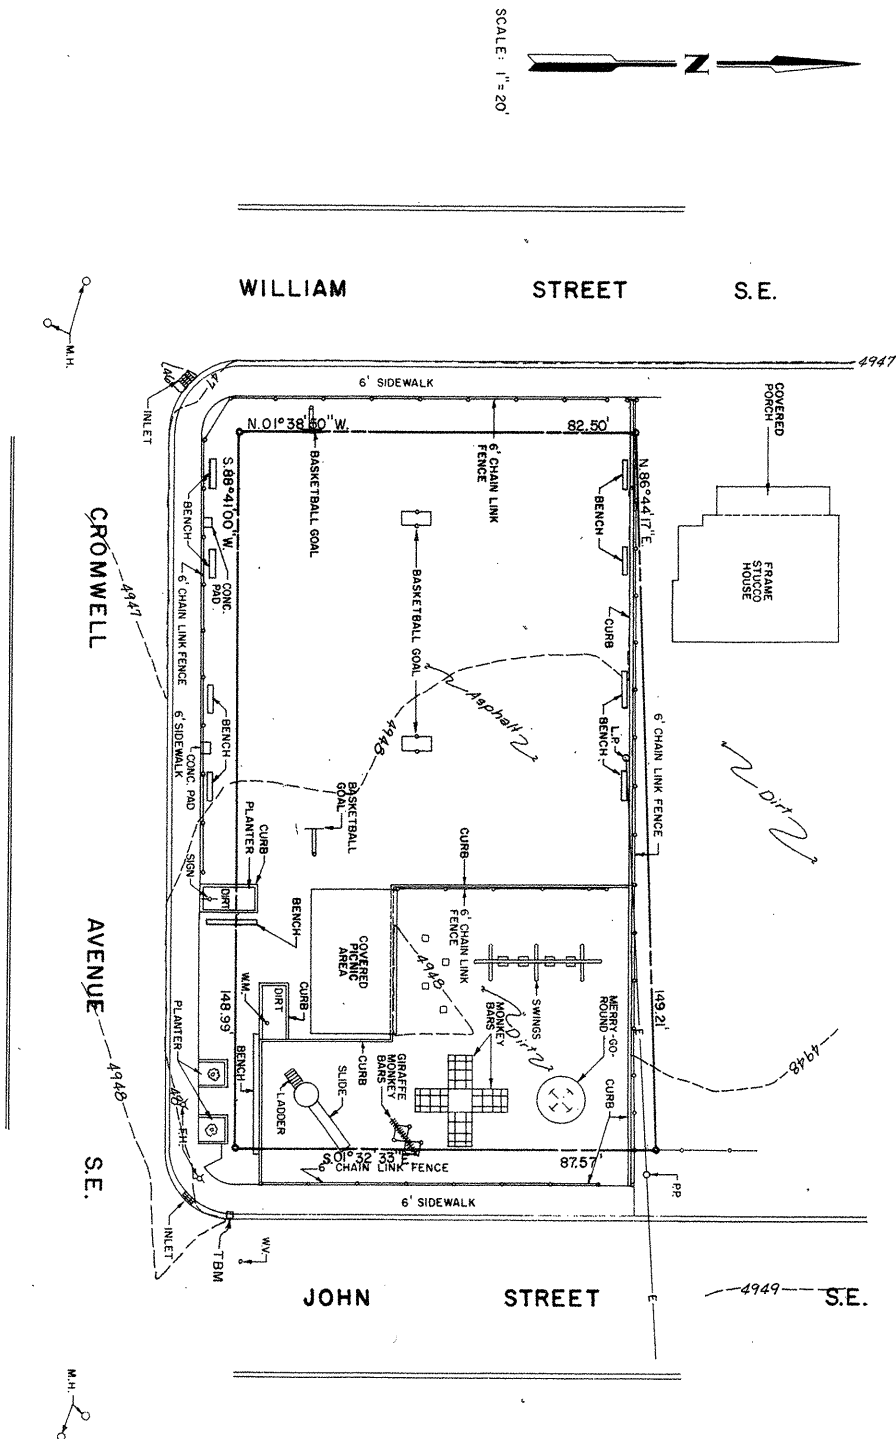

BENCH MARK: "I" is a chiseled "I" on top of concrete curb at the SSW curb return at the intersection of Broadway Boulevard S.E. and Pacific Avenue S.E. ELEV. = 4957.597


TBM: A chiseled "I" on top of concrete curb at the NNW curb return at the intersection of Cromwell Avenue, S.E. and John Street, S.E. ELEV. = 4948.660

I, FRED SANCHEZ, NEW MEXICO REGISTERED LAND SURVEYOR NO. 4078 DO HEREBY CERTIFY THAT THE SURVEY SHOWN HEREON WAS MADE BY ME OR UNDER MY DIRECT SUPERVISION AND IS TRUE AND CORRECT TO THE BEST OF MY KNOWLEDGE AND BELIEF.

Fred Sanchez
FRED SANCHEZ, R.L.S., NO. 4078

Plot & Survey By:
ALBUQUERQUE SURVEYING CO. INC., 2119 Menaul Blvd. N.E., Albuquerque, New Mexico 87107 Ph. (505) 884-2036

TOPOGRAPHIC SURVEY
OF
LOTS 5 & 6, BLOCK "D"
EASTERN ADDITION
ALSO KNOWN AS
GUADALUPE PARK
VEST POCKET PARK NO. 1
ALBUQUERQUE, BERNALILLO COUNTY, NEW MEXICO
APRIL, 1985
SPOT ELEVATIONS

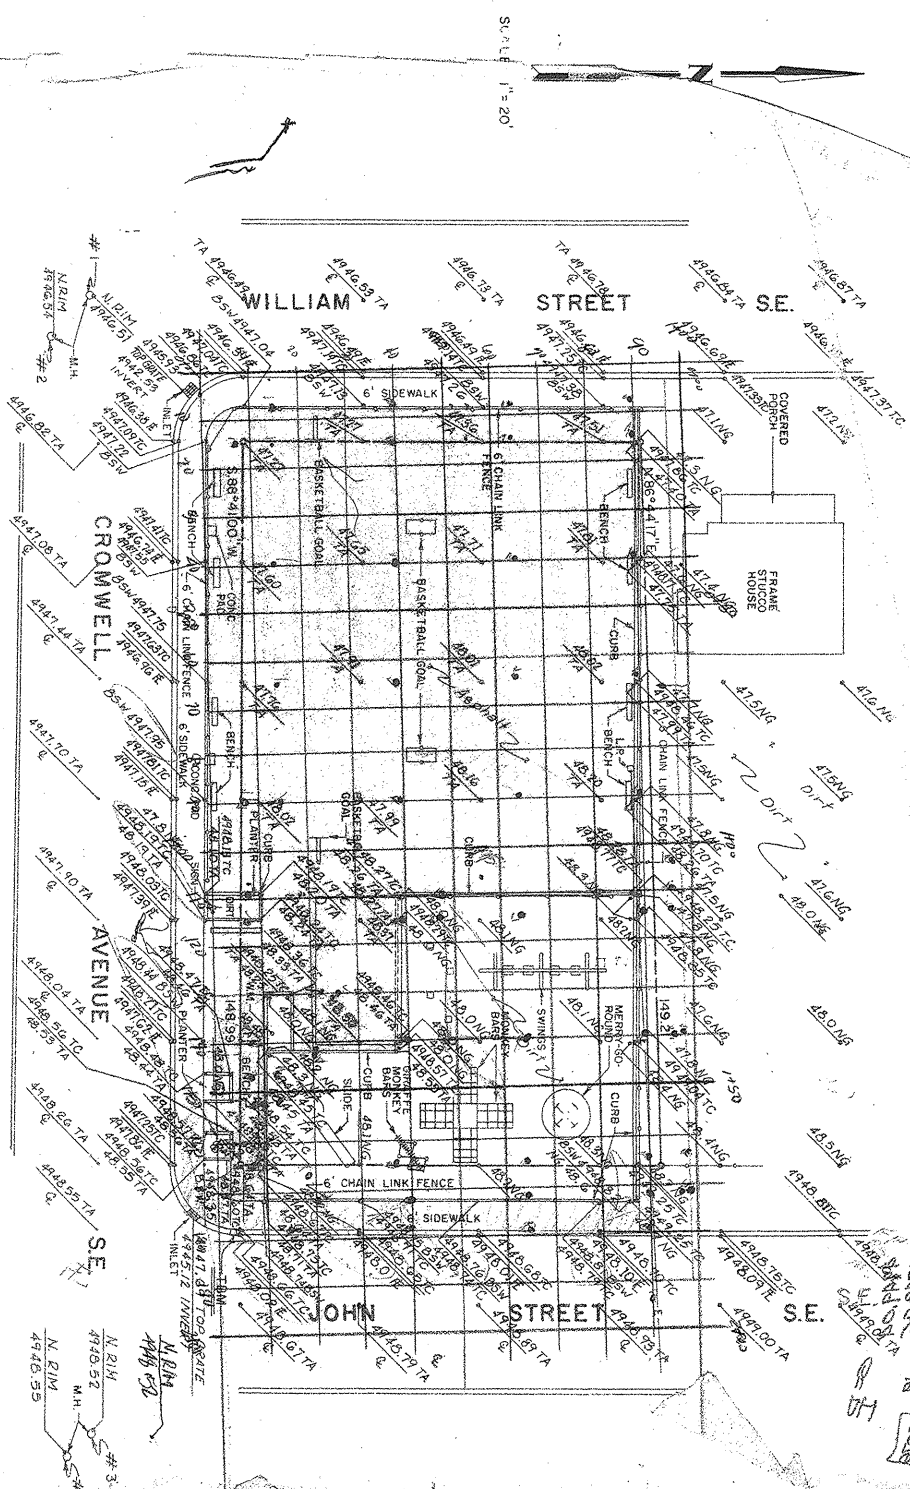

LEGEND
TC TOP CURB
FL FLOW LINE
TS TIE
M.M. MOUNTAIN MEADOW
BSW BACK SIDEWALK

BENCH MARK: "15-K-14" is a chiseled "Q" on top of concrete curb at the SW curb return at the intersection of Broadway Boulevard S.E. and Pacific Avenue S.E. ELEV = 4957.597

TBM: A chiseled "Q" on top of concrete curb at the NNW curb return at the intersection of Cromwell Avenue, S.E. and John Street, S.E. ELEV = 4948.680


MANHOLE DATA

MANHOLE			
#1 SANITARY			
North Rim Elevation	4946.51	8" C.P.	
South Invert Elevation	4938.02	8" C.P.	
East Invert Elevation	4938.13	8" C.P.	
West Invert Elevation	4938.16	8" C.P.	
West Invert Elevation	4938.17	8" C.P.	
#2 STORM			
North Rim Elevation	4946.59	24" C.P.	
North Invert Elevation	4940.26	24" C.P.	
South Invert Elevation	4940.34	24" C.P.	
Northwest Invert Elevation	4942.33	18" C.P.	
Northwest Invert Elevation	4941.67	18" C.P.	
#3 SANITARY			
North Rim Elevation	4948.52	8" C.P.	
West Invert Elevation	4941.69	8" C.P.	
North Invert Elevation	4941.71	8" C.P.	
South Invert Elevation	4941.72	8" C.P.	
East Invert Elevation	4941.70	8" C.P.	
#4 STORM			
North Rim Elevation	4948.55	10" C.P.	
West Invert Elevation	4943.50	10" C.P.	
South Invert Elevation	4942.80	10" C.P.	
Northeast Invert Elevation	4943.29	10" C.P.	

Plat & Survey By: ALBUQUERQUE SURVEYING CO. INC., 2119 Menaul Blvd. N.E., Albuquerque, New Mexico 87107 Ph. (505) 884-2036

I, FRED SANCHEZ, NEW MEXICO REGISTERED LAND SURVEYOR NO. 4078, TO HEREBY CERTIFY THAT THE SURVEY SHOWN HEREON WAS MADE BY ME OR UNDER MY DIRECT SUPERVISION AND IS TRUE AND CORRECT TO THE BEST OF MY KNOWLEDGE AND BELIEF.

FRED SANCHEZ, N.E.L.S. NO. 4078

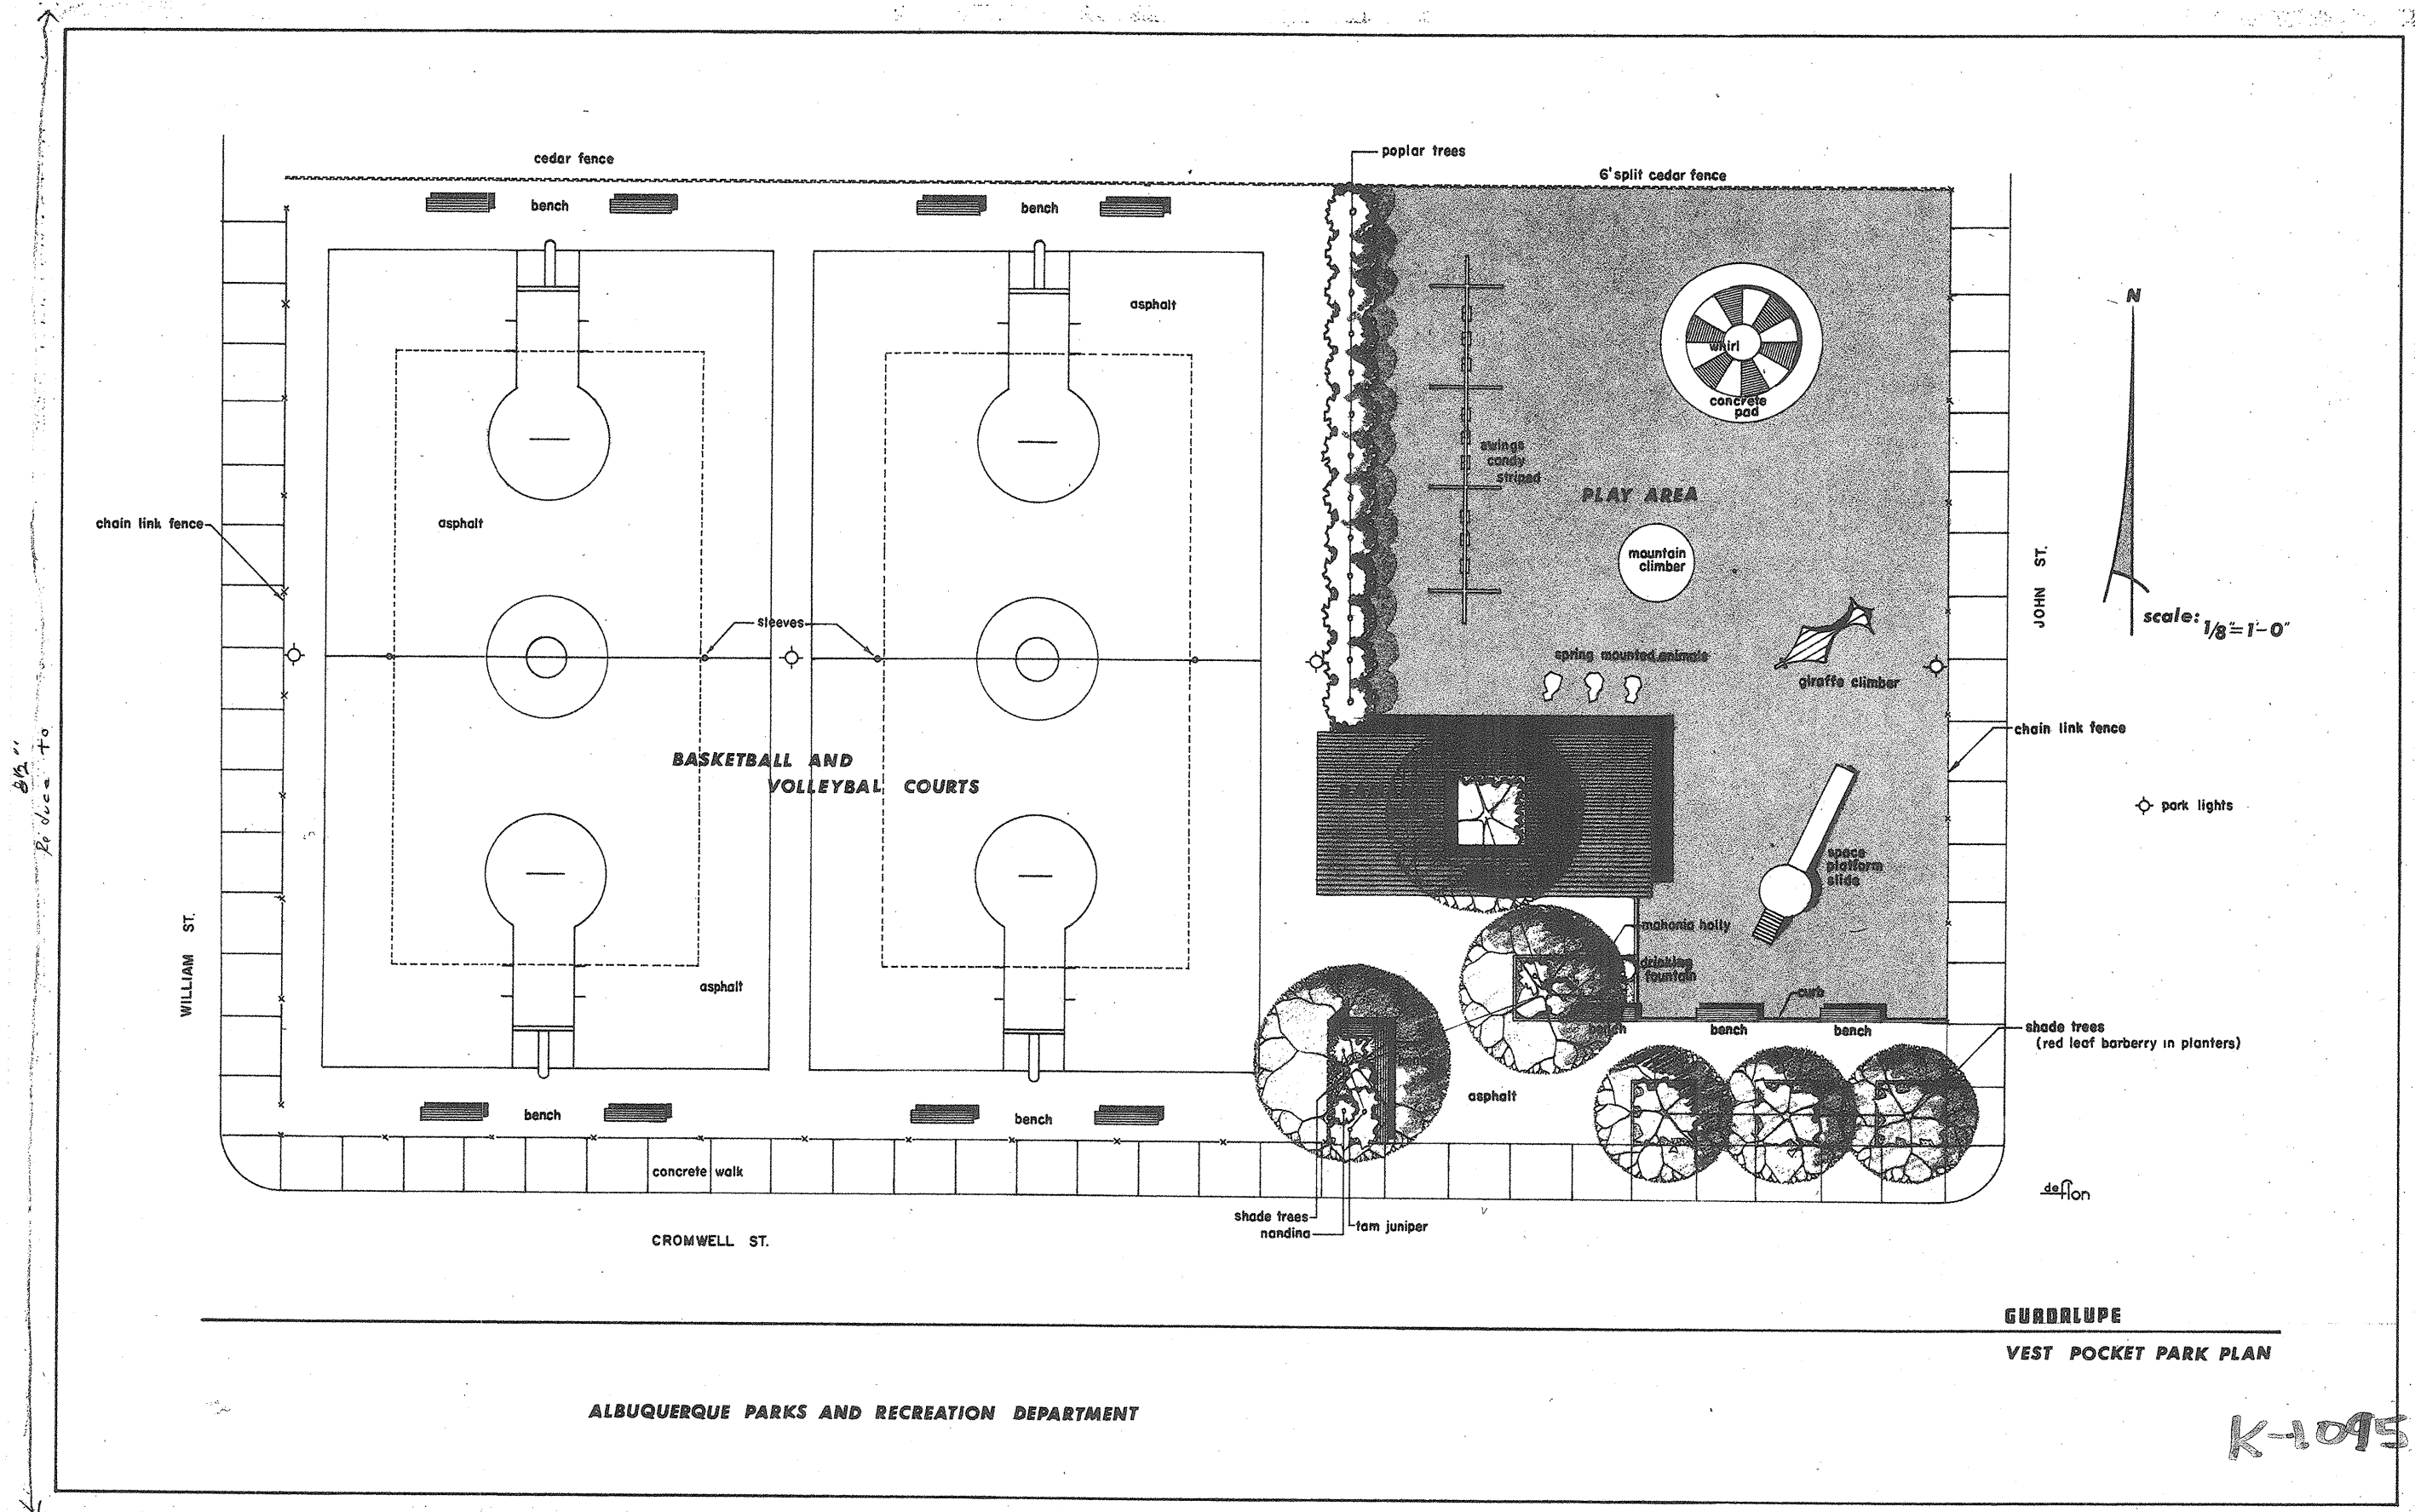

ALBUQUERQUE PARKS AND RECREATION DEPARTMENT

GUADALUPE
VEST POCKET PARK PLAN


K-1095

GUADALUPE PARK RENOVATION

A Project of The
City of Albuquerque
Parks and Recreation
Design and Development


INDEX

PAGE	DESCRIPTION
1.	DEMOLITION PLAN
2.	LABELING PLAN
3.	GRADING PLAN
4.	LOCATION PLAN
5.	IRRIGATION PLAN
6.	PLANTING PLAN
7.	DETAILS / SECTIONS

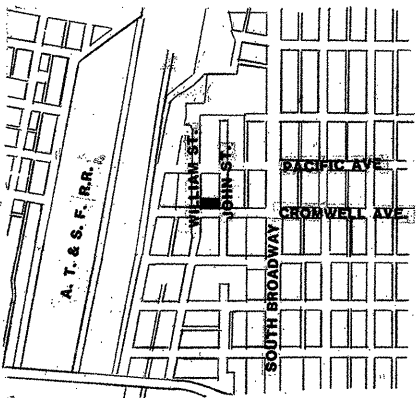

LOCATION MAP K-14-Z



249

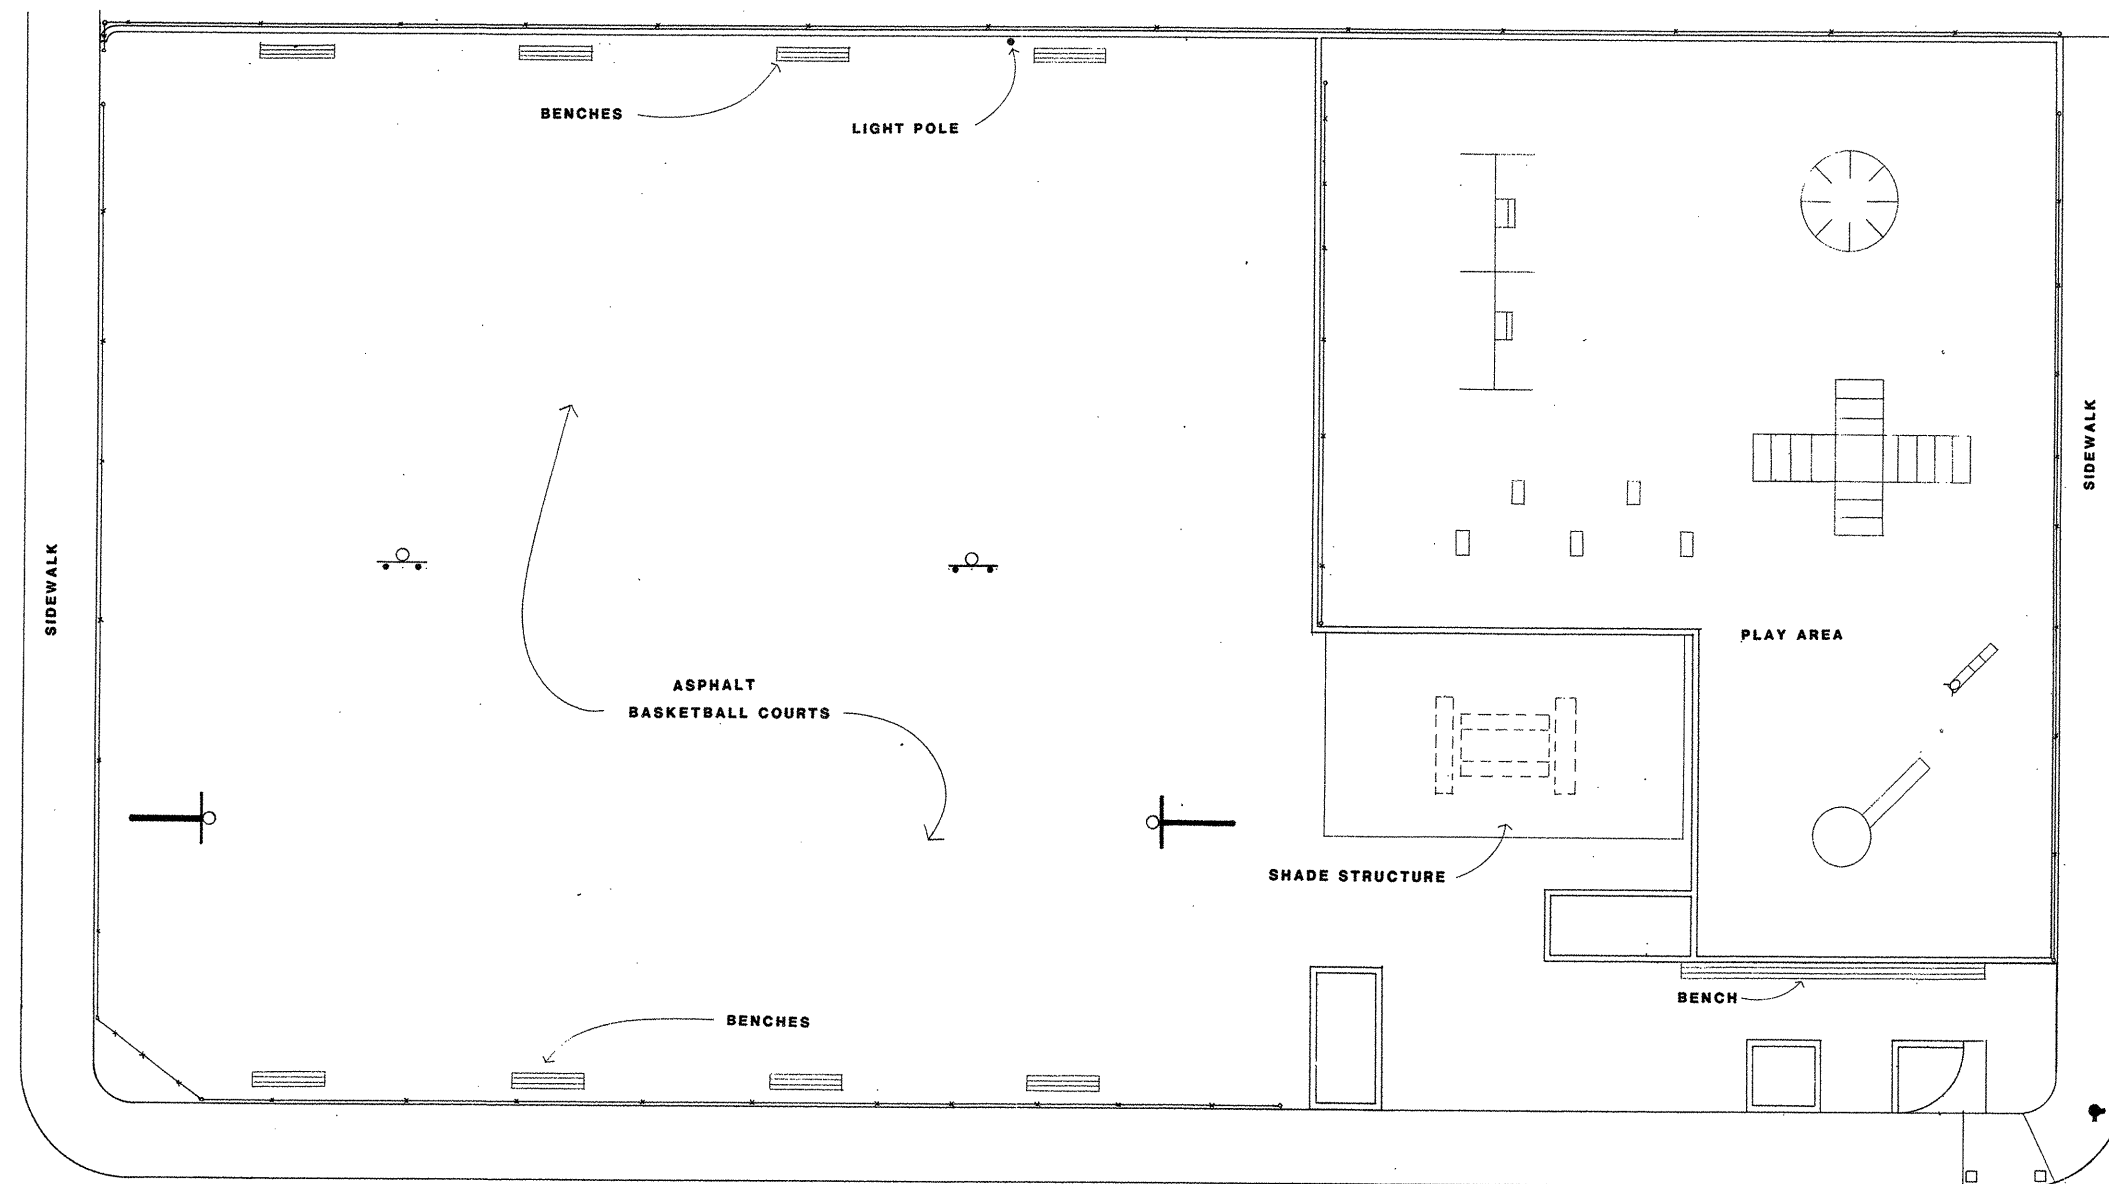

1/8" = 1'-0"

							Drawn by :	
							Checked by :	
NO.	REVISIONS			BY	APPROV	DATE		
GUADALUPE PARK							Date :	
City of Albuquerque Parks and Recreation Design and Development							Scale :	
							Sheet	of

									Drawn by: CCG
									Checked by:
NO.	REVISIONS				BY	APPRO	DATE		
GUADALUPE PARK RENOVATION DEMOLITION PLAN									Date: NOV. 25, 1980
City of Albuquerque Parks and Recreation Design and Development									Scale: $1/8" = 1'-0"$
									Sheet 1 of 7

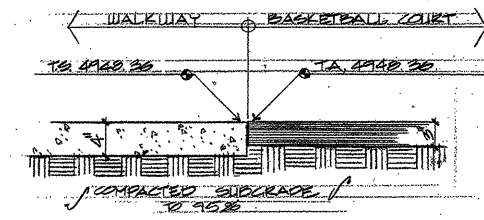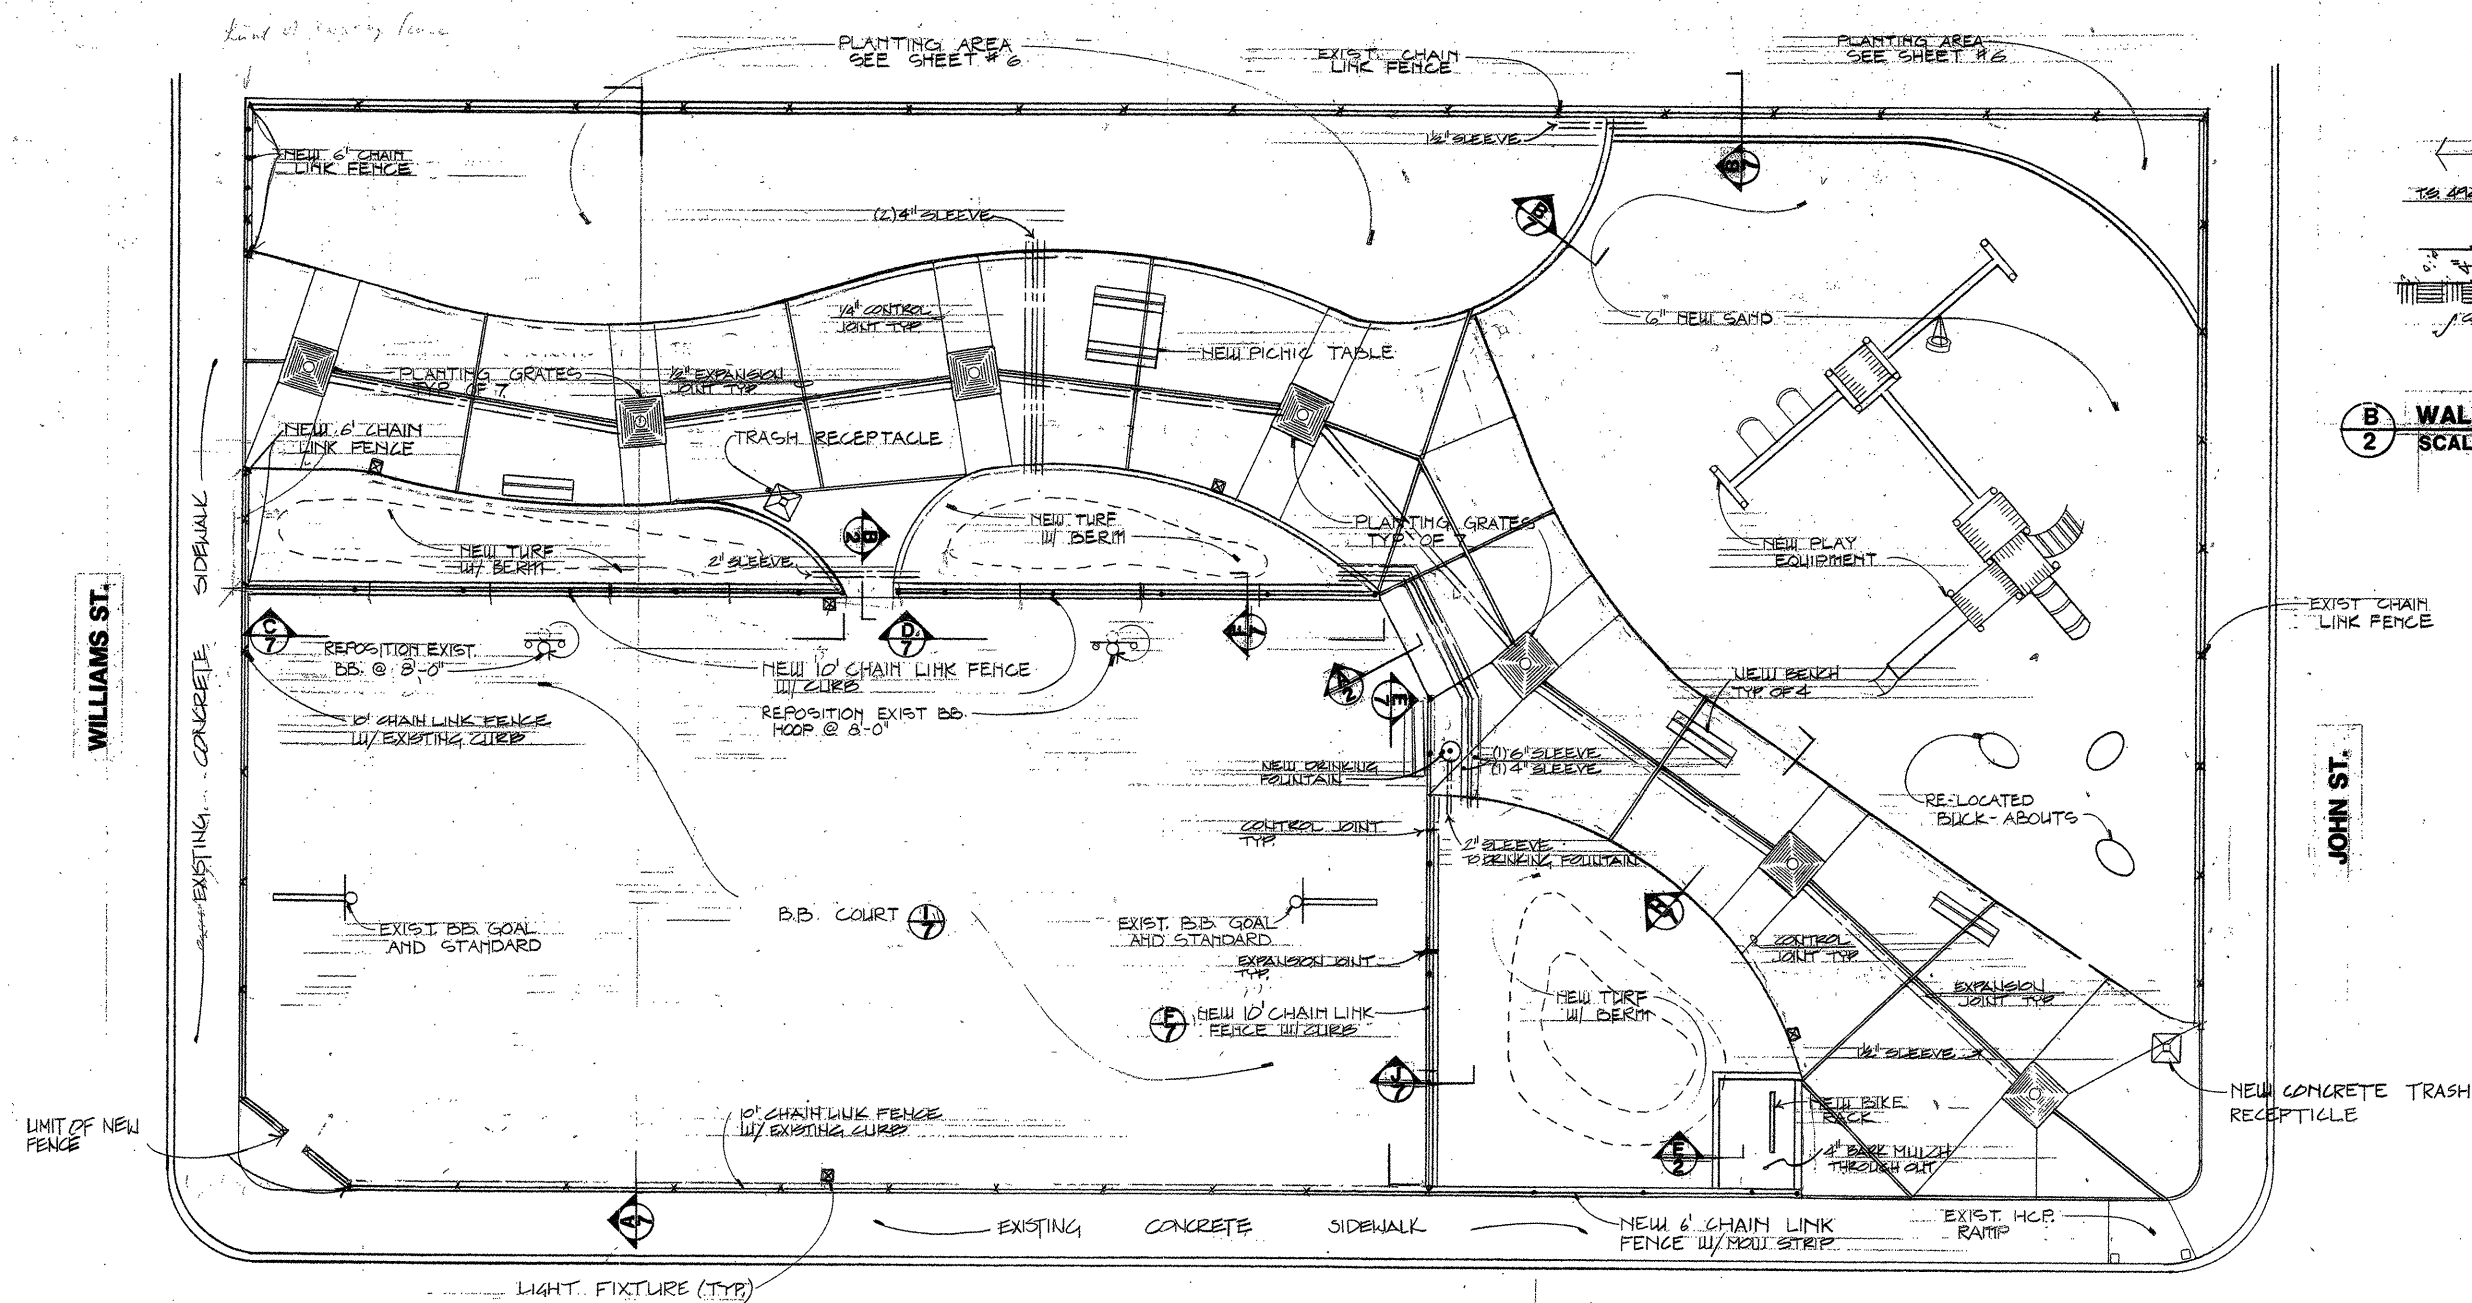


B
2
WALKWAY-COURT INTERSECTION
SCALE: 1"=1'-0"


LABELING PLAN




NOTE: ON ALL 6" FB" CURBS SPACE 1/2" CONTRACTION JOINTS NO MORE THAN 10' O.C. ALSO SPACE 1/2" EXPANSION JOINTS NO MORE THAN 30' O.C.
NOTE: ALL SLEEVES ARE CLASS 100. SEE IRRIGATION PLAN (SHEET 5)

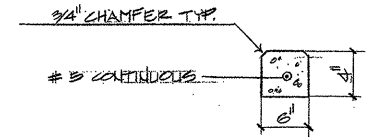


E
2
DETAIL: 6" MOW STRIP
SCALE: 1"=1'-0"

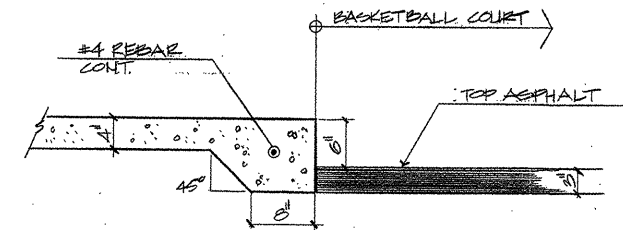

A
2
DETAIL: TURN-DOWN STEP
SCALE: 1"=1'-0"

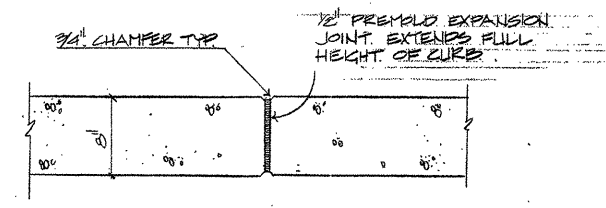


C
2
DETAIL: WALL EXP. JT.
SCALE: 1"=1'-0"

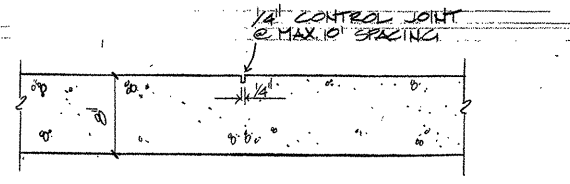

D
2
DETAIL: CONTROL JOINT
SCALE: 1"=1'-0"

Drawn by: CCG			
JDJ			
Checked by:			
Date: NOV. 25, 1985			
Scale: 1/8" = 1'-0"			
Sheet 2 of 7			
GUADALUPE PARK RENOVATION LABELING PLAN City of Albuquerque Parks and Recreation Design and Development			

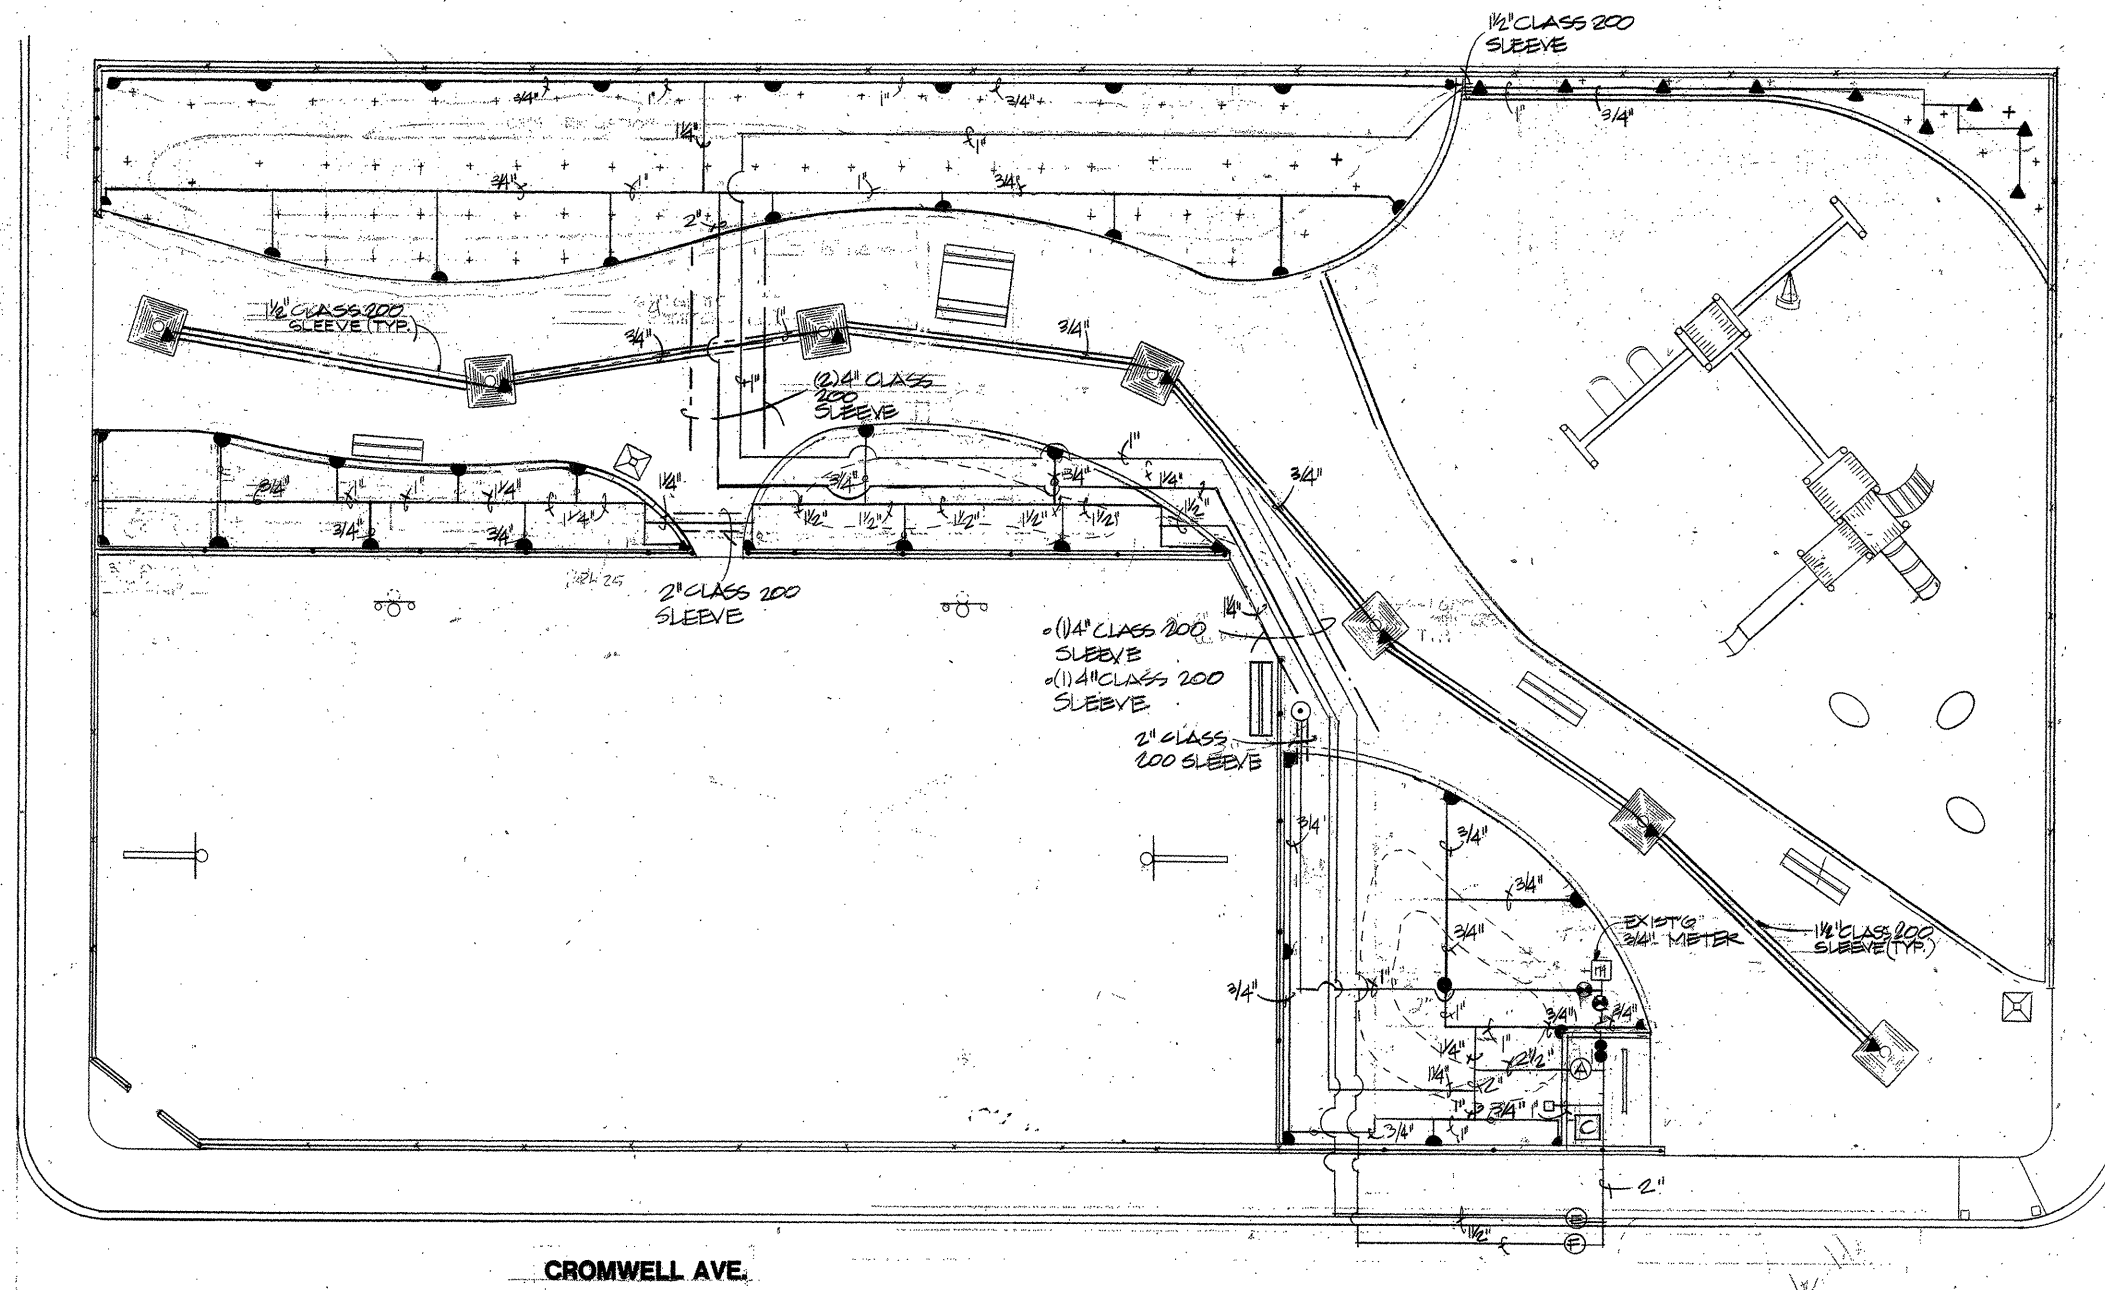

IRRIGATION PLAN


LEGEND

- LEGEND**
- ▲ BUBBLER RAIN-O-MAT 302B
 - RAIN-O-MAT 330 (FULL) 30" DIA., 50GPM
 - " " (THREE QUARTER) 30" DIA., 3.0 GPM
 - " " (HALF) 30" DIA., 1.25 GPM
 - " " (QUARTER) 30" DIA., 1.25 GPM
 - ⊙ CONTROLLER (12 STATION)
 - ⊙ PEGLER GATE VALVE (SIZE ACCORDING TO LINE SIZE)
 - ⊙ EXISTING 3/4" METER
 - CLASS 200 SLEEVE (SEE PLAN FOR SIZE)
 - SCHEDULE 40 IRRIGATION LINES, INSTALL LATERAL LINES 18" BELOW GRADE, INSTALL MAIN LINES 30" BELOW GRADE (SEE PLAN FOR SIZE)
 - ⊙ DRINKING FOUNTAIN
 - ⊙ QUICK COUPLER
 - ⊙ 1 1/2" PLASTIC VALVE 20 GPM 30.75
 - ⊙ 1 1/2" PLASTIC VALVE 25 GPM 32.75
 - ⊙ 1 1/2" PLASTIC VALVE 20 GPM 30.75
 - ⊙ 1 1/2" PLASTIC VALVE 25 GPM 32.75
 - ⊙ 1 1/2" PLASTIC VALVE 16 GPM
 - ⊙ 1 1/2" PLASTIC VALVE 20 GPM
 - ⊙ MASTER VALVE ASSEMBLY
 - ⊙ 1 1/2" ATMOSPHERIC VACUUM BREAKER
 - ⊙ 1 1/2" PLASTIC MASTER VALVE

NOTES:

- LINE SIZES**
- 0-8 GPM - 3/4" SCHEDULE 40 PVC
 - 9-12 GPM - 1" SCHEDULE 40 PVC
 - 13-22 GPM - 1 1/4" SCHEDULE 40 PVC
 - 23-38 GPM - 1 1/2" SCHEDULE 40 PVC
 - 39-50 GPM - 2" SCHEDULE 40 PVC
- NOTES:**
1. GATE VALVES SHALL HAVE RESILIENT SEALS AND CONFORM TO ANWA C509
 2. WATER METER BOXES AND VALVES SHALL CONFORM TO CITY OF ALB. STANDARD DETAILS.
 3. DRAWING IS SCHEMATIC, LOCATE ALL VALVES, ATMOSPHERIC VACUUM BREAKER, AND CONTROLLER BEHIND BIKE RACK IN BARKED AREA.
 4. BEFORE PURCHASING ANY NEW SUPPLIES, CHECK WITH PURCHASER FOR MATERIAL IN STOCK.
 5. ALL MATERIALS AS SPECIFIED, OR APPROVED EQUAL.

				Drawn by:
				LDJ
				Checked by:
NO.	REVISIONS	BY	APPVD	DATE
GUADALUPE PARK RENOVATION				
IRRIGATION PLAN				
City of Albuquerque				Date:
Parks and Recreation				NOV. 25, 1985
Design and Development				Scale:
				1/8" = 1'-0"
				Sheet 5 of 7

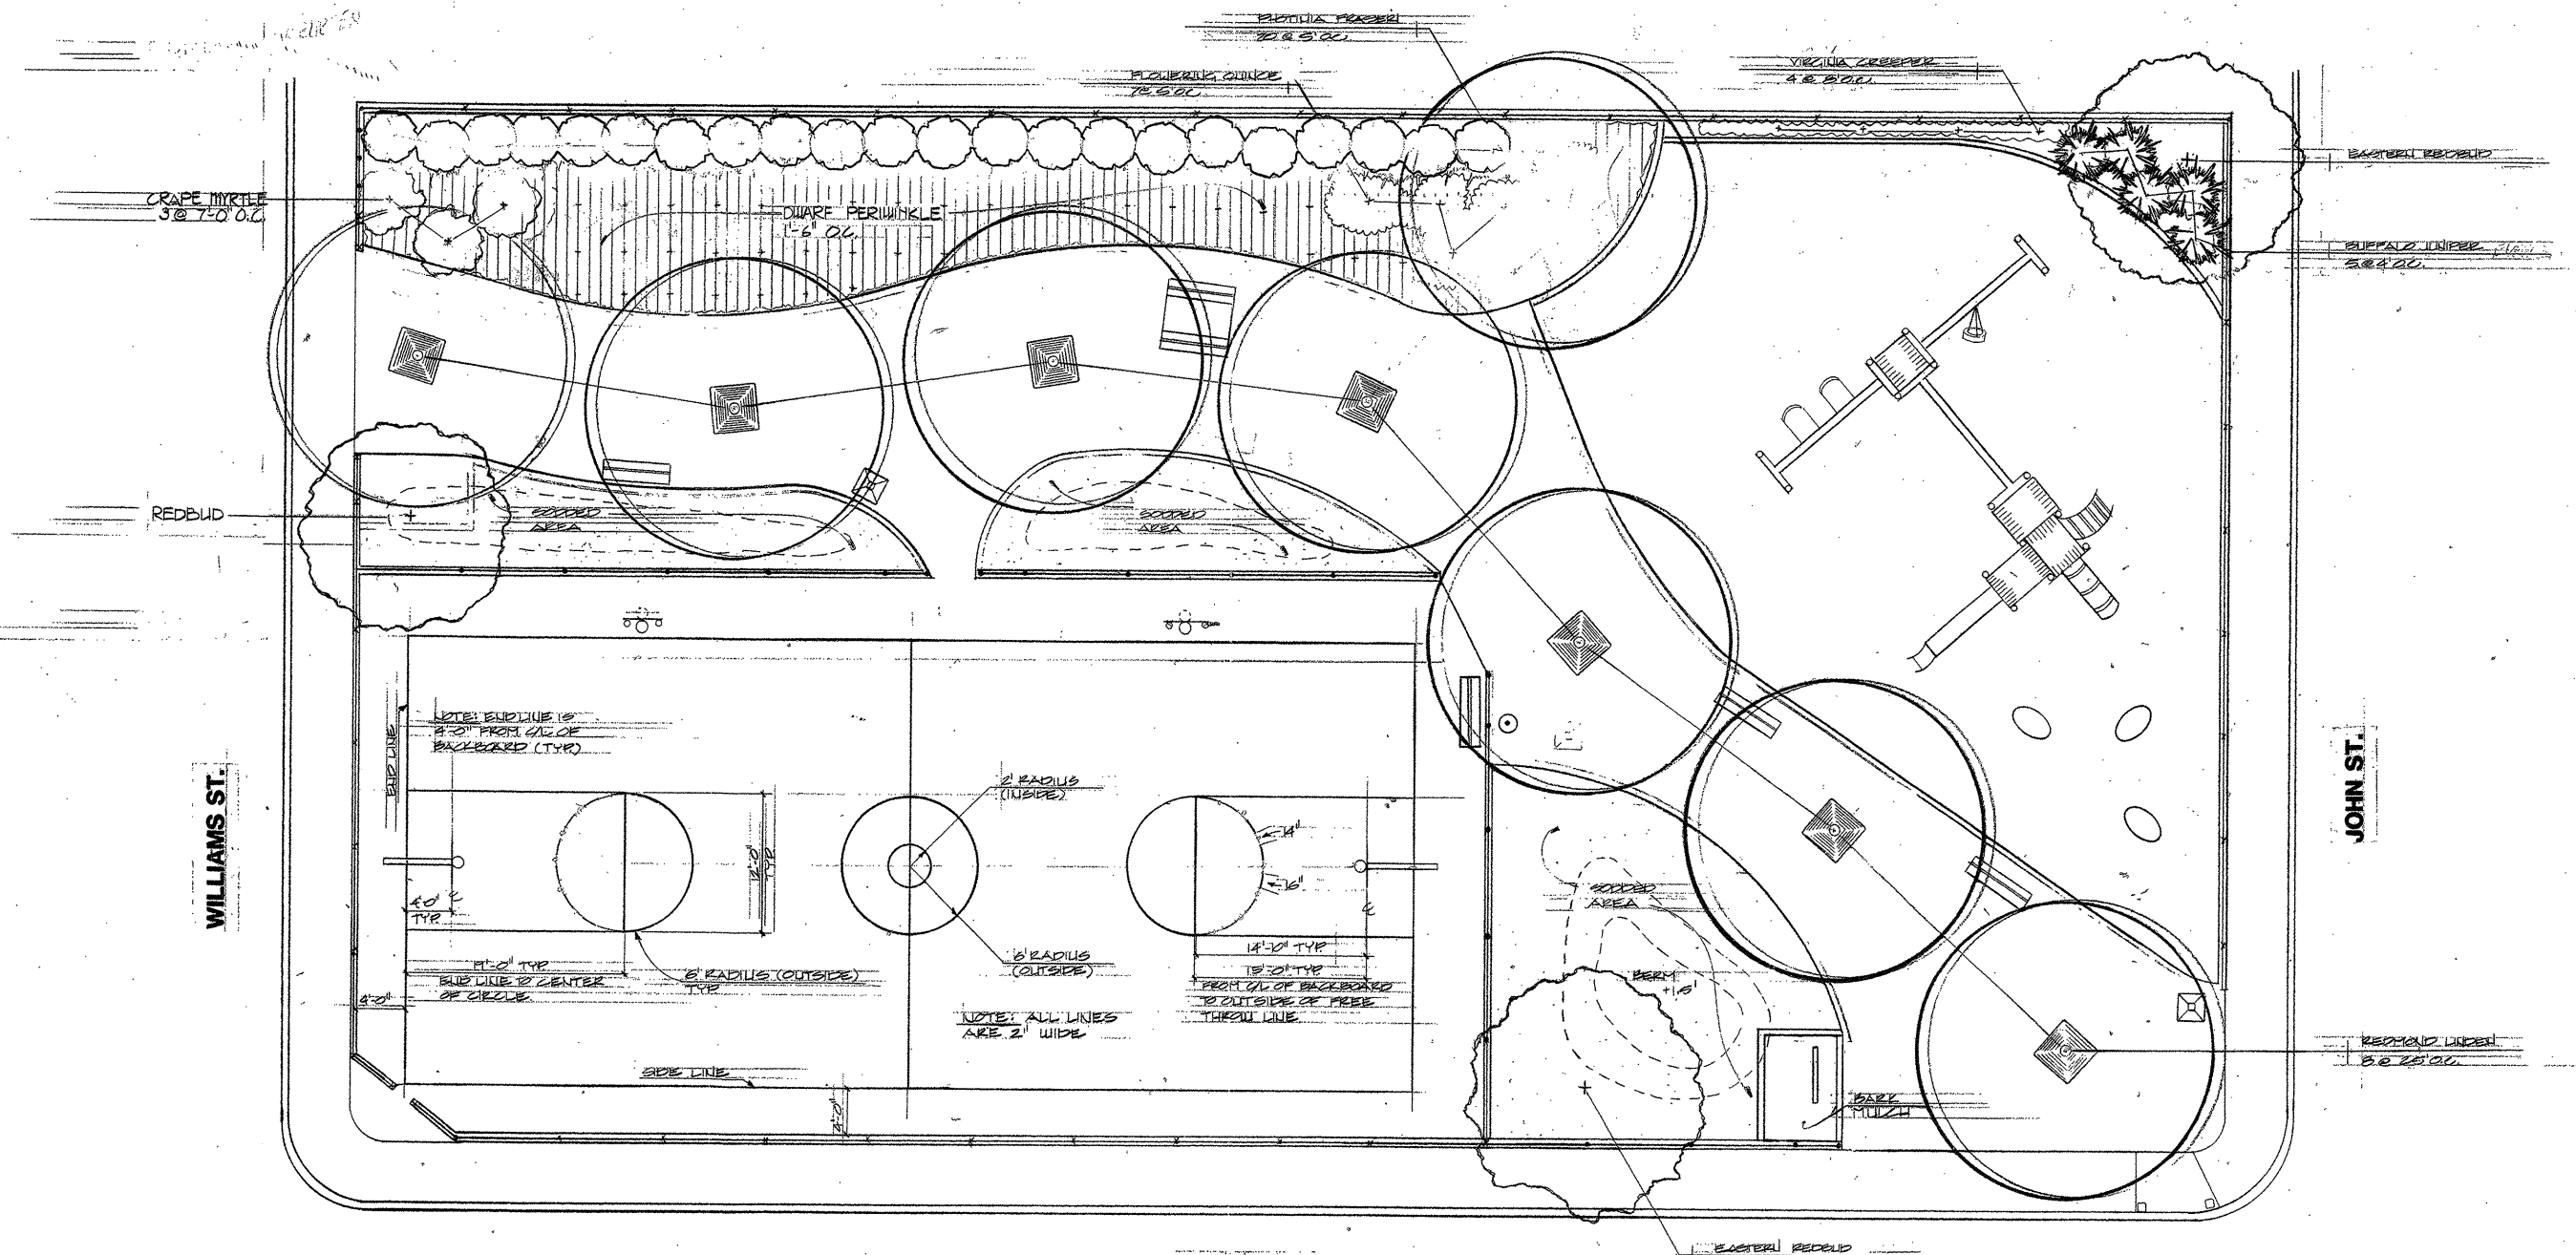


PLANTING PLAN



CROMWELL AVE.

PLANT LEGEND				
COMMON NAME	BOTANICAL NAME	QUANT.	SIZE	COMMENTS
TREES				
REDBUD	CERCIS CANADENSIS	3	2 1/2 CAL.	
REDMOND LINDEN	TILIA CORDATA	8	2 1/2 CAL.	ALT. BUR. OAK
SHRUBS				
BUFFALO JUNIPER	JUNIPERUS SABINA BUFFALO	5	5 GAL.	
KRAPE MYRTLE	LAGERSTROMIA INDICA	3	1 GAL.	
FLOWERING QUINCE	CHAEOMELES SPECIOSA 'JET TRAIL	7	5 GAL.	
VIRGINIA CREEPER	PARTHENOCISSUS QUINQ.	4	5 GAL.	
PHOTINIA	PHOTINIA FRASERI	20	5 GAL.	
GROUND COVER				
QUAKE PERIWINKLE	VINCA MINOR	297	1 GAL.	
SOD				



NOTE: 4" BARK MULCH THROUGHOUT

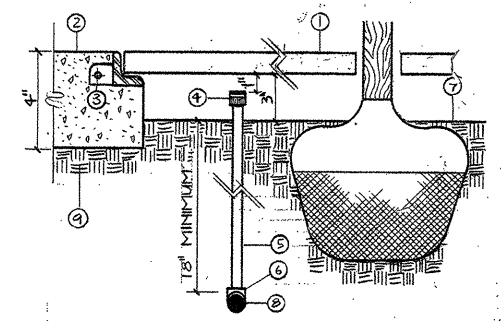


- 1 TREE GRATE
- 2 3000 PSI CONCRETE
- 3 TREE GRATE FRAME & ANCHOR
- 4 BUBBLER
- 5 SCH. 80 PVC MOLDED NIPPLE
- 6 SCH. 40 FITTING
- 7 FINISH GRADE
- 8 LATERAL PIPING
- 9 95% COMPACTED SUBGRADE

TREE GRATE AND BUBBLER


NO.				REVISIONS				BY				APPVD				DATE			
GUADALUPE PARK RENOVATION PLANTING PLAN																			
City of Albuquerque Parks and Recreation Design and Development																			
Drawn by: CCG JDJ Checked by: Date: NOV. 25, 1985 Scale: 1/8" = 1'-0" Sheet 6 of 7																			

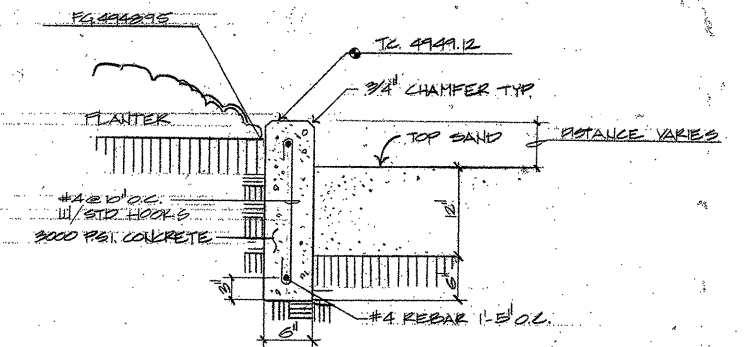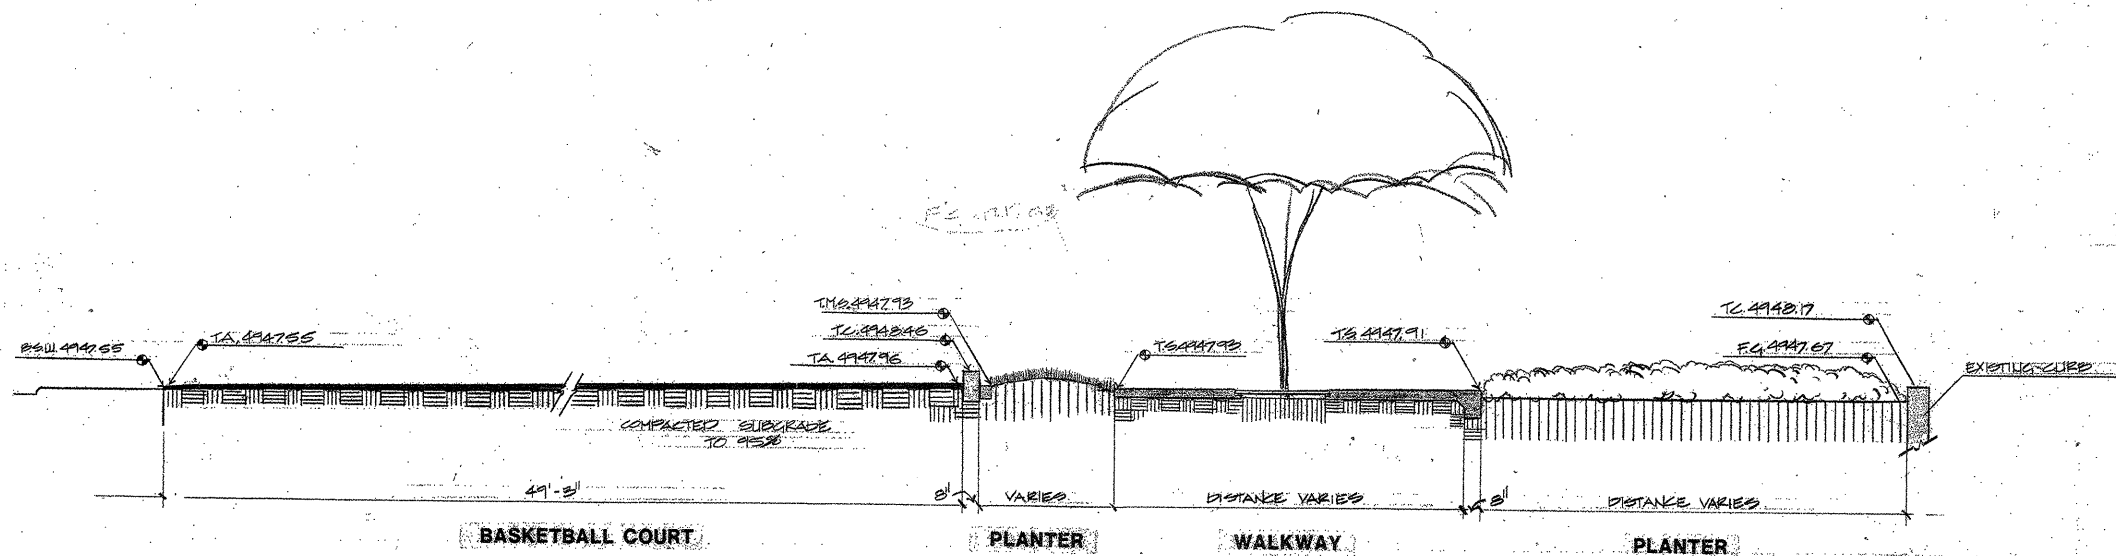


SECTION THRU CURB
SCALE: 1" = 1'-0"

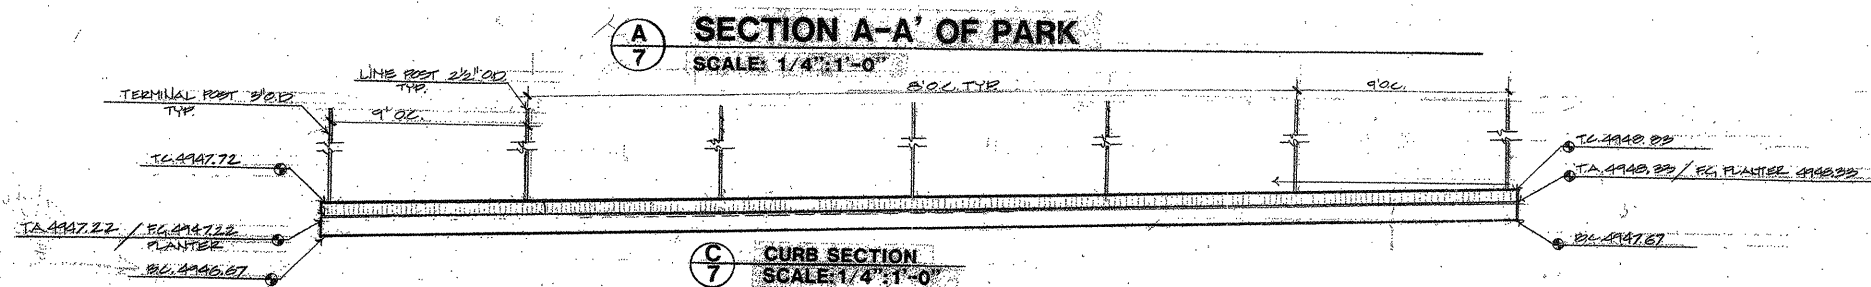


SECTION A-A' OF PARK
SCALE: 1/4" = 1'-0"

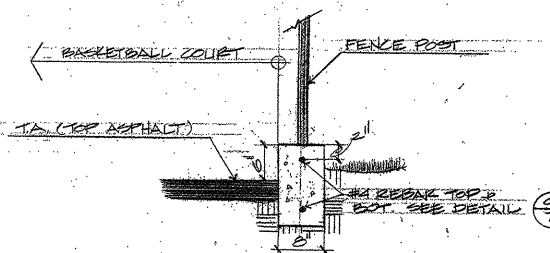


SECTION C-C THRU CURB
SCALE: 3/4" = 1'-0"

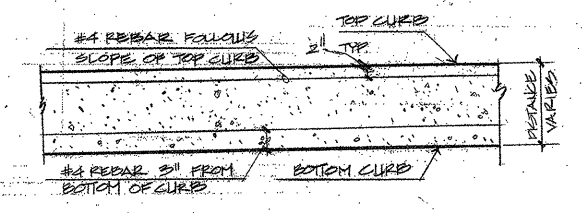

DETAIL: REBAR CONNECTION
SCALE: 3/4" = 1'-0"

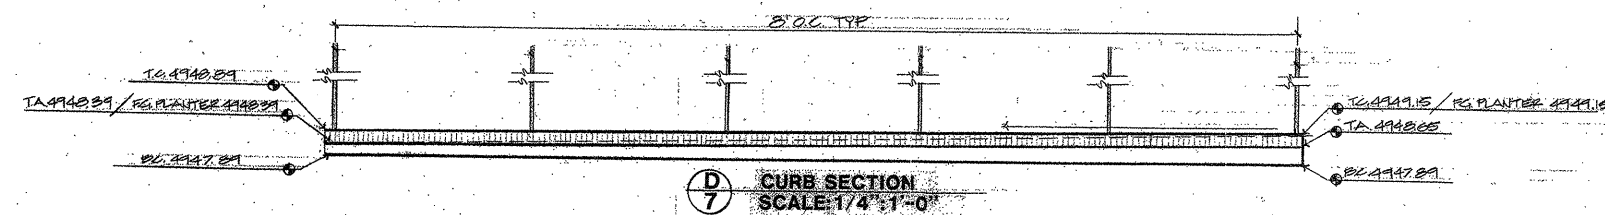


SECTION D-D THRU CURB
SCALE: 1/4" = 1'-0"

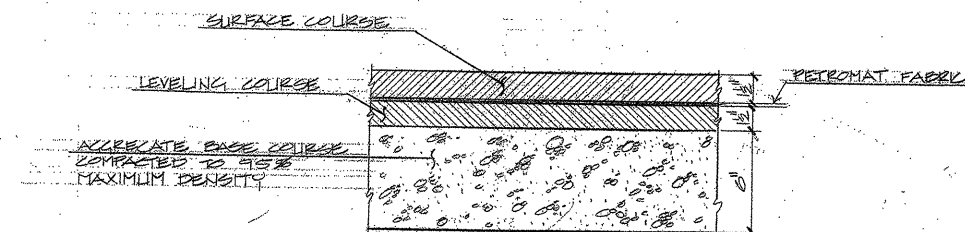


SECTION E-E THRU CURB
SCALE: 1/4" = 1'-0"

BASKETBALL PAVEMENT SECTION
NOT TO SCALE

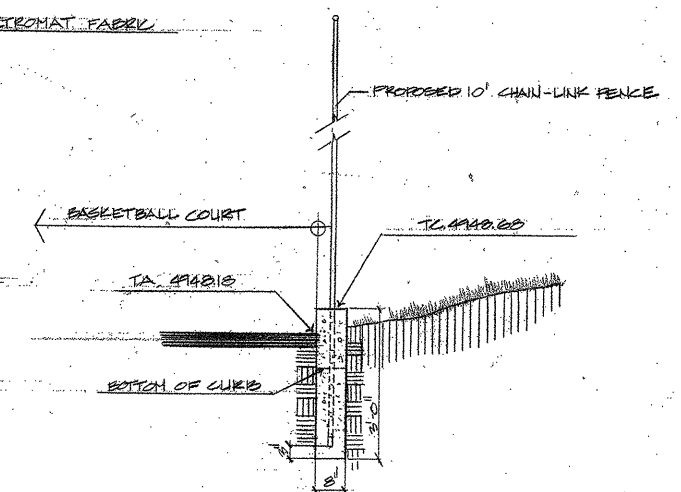

POST FOOTING SECTION
SCALE: 1/2" = 1'-0"

NOTE:
CHAIN LINK FENCE AND POST
FOOTING NOT SHOWN FOR CLARITY.

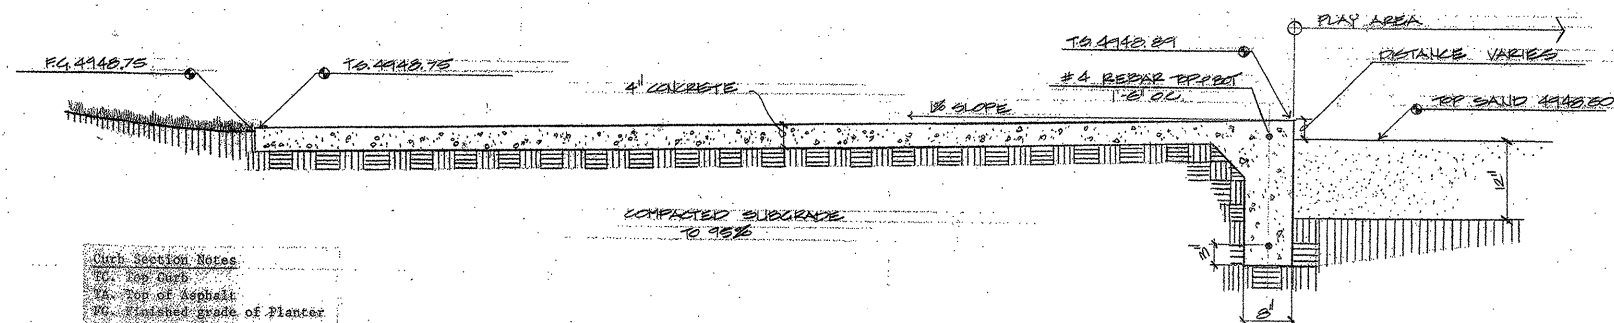

SECTION THRU WALKWAY
SCALE: 3/4" = 1'-0"

Fence Construction Notes

1. Line Posts Shall be 2 1/2" OD Galv. Pipe, 3.66 lbs./ft.
2. Gate corner & Terminal Posts Shall be 3" OD, Galv. Pipe, 4.81 lbs./ft.
3. Rust-Resistant Form Galvanizing Process Shall be located Outside of Fence.
4. The Wires Shall be 9 Gauge, Galv. & Spaced No More Than 16" Apart on Rails and Tension Wire & Shall Not Exceed 12" on Posts.
5. Chain Link Fabric Shall be Stretched by Mechanical Stretcher.
6. At All Corner and Terminal Posts: Top Rail is to be Compressed and Welded to Corner or End Posts.
7. Top & Middle Braces Shall be 1 5/8" OD, Schedule 40 Gal. Pipe. Middle Brace Required on Gate and Terminal Posts.
8. All Joints are to be Welded.
9. Chainlink Shall be 9 Gauge Knuckle to Knuckle.
10. Concrete Footings to be 3000 psi.

Fence Industry	Nominal Pipe Size	Declined Equivalent	Minimum Wall O.D. (in)	Minimum Thickness (in)	Minimum Weight lbs. per ft.
1 5/8	1 1/4	1.660	0.111	1.836	
2 1/2	2	2.375	0.130	3.117	
3	2 1/2	2.875	0.150	4.640	

Drawn by: K.W.			
Checked by:			
Date: NOV. 25, 1985			
Scale:			
Sheet 7 of 7			

GUADALUPE PARK RENOVATION
DETAILS / SECTIONS
City of Albuquerque
Parks and Recreation
Design and Development