



# IMPROVEMENT PLANS

## LAS COLINAS - PHASE III

CITY OF ALBUQUERQUE  
NEW MEXICO

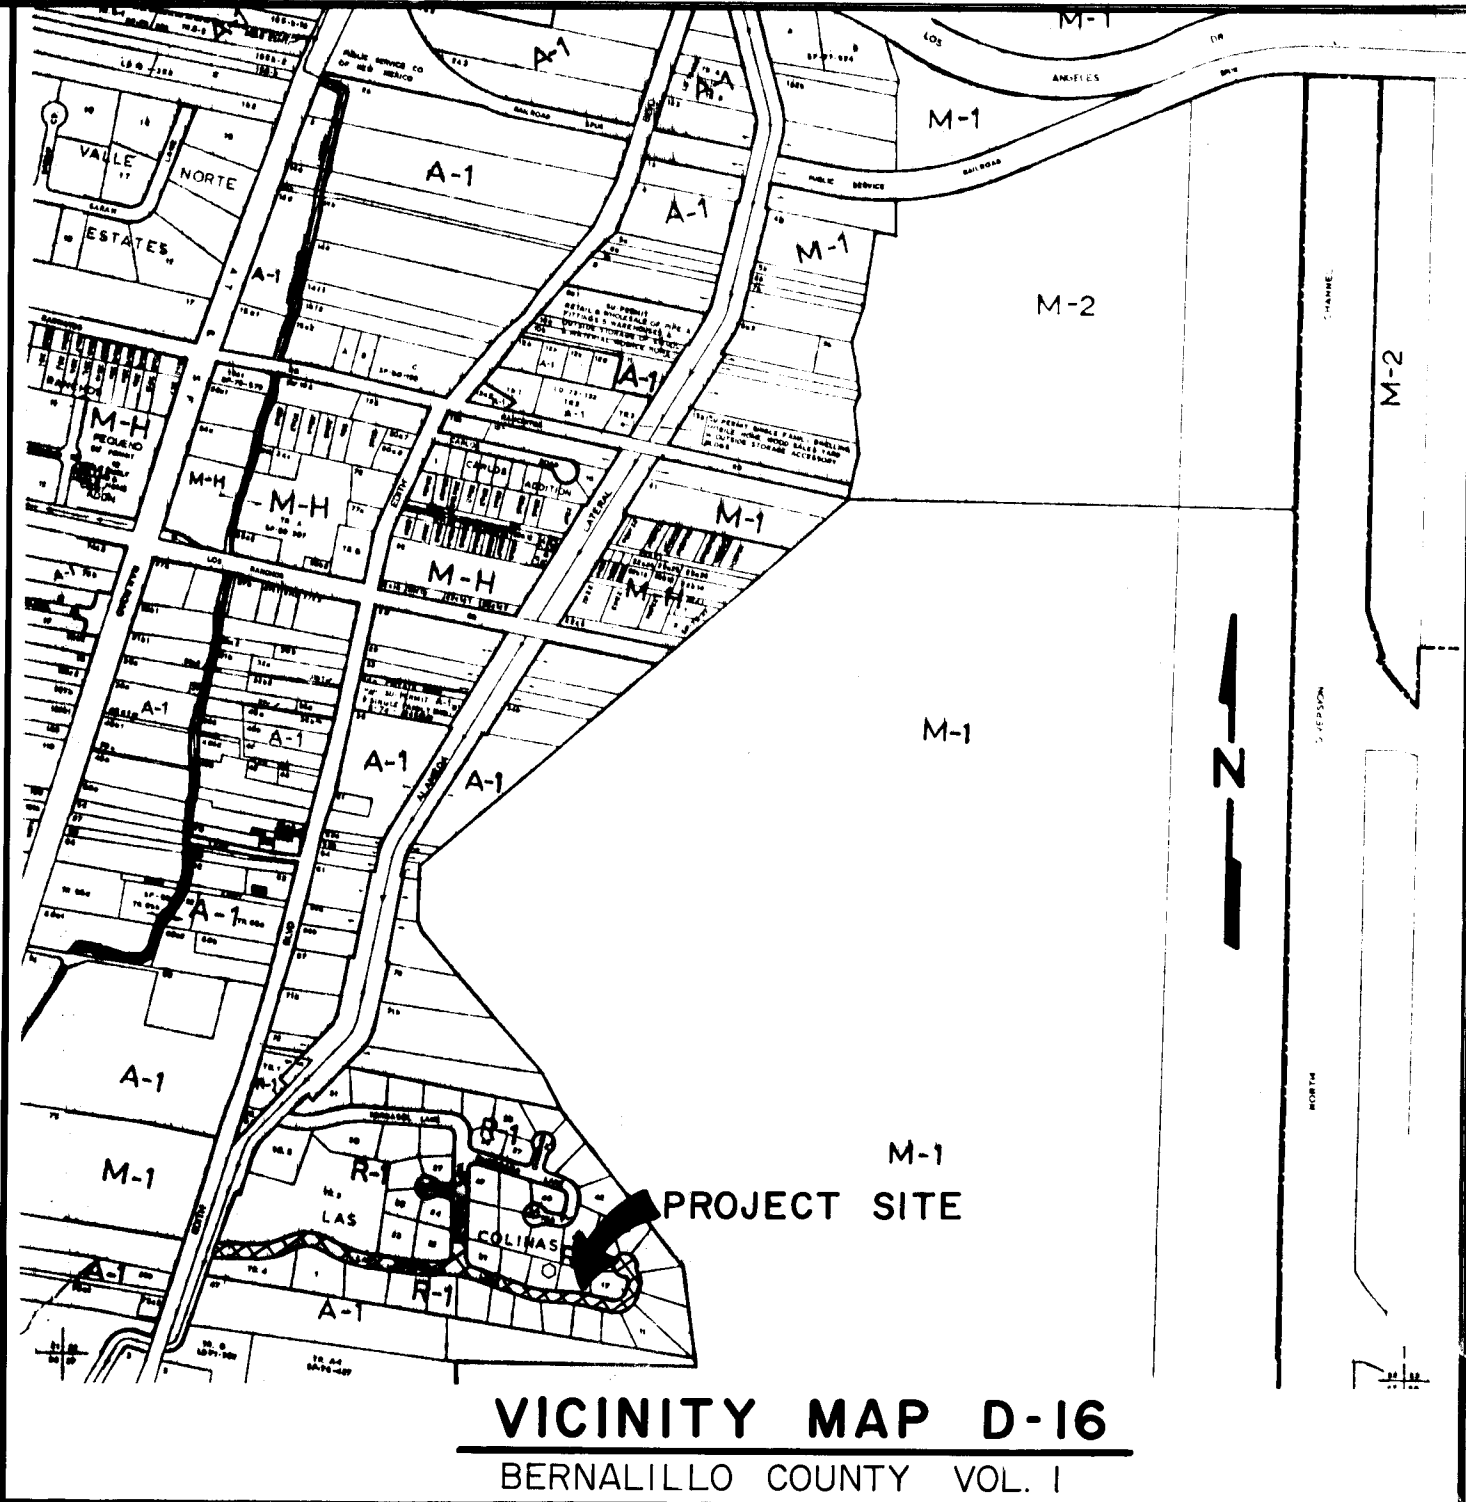


### GENERAL NOTES

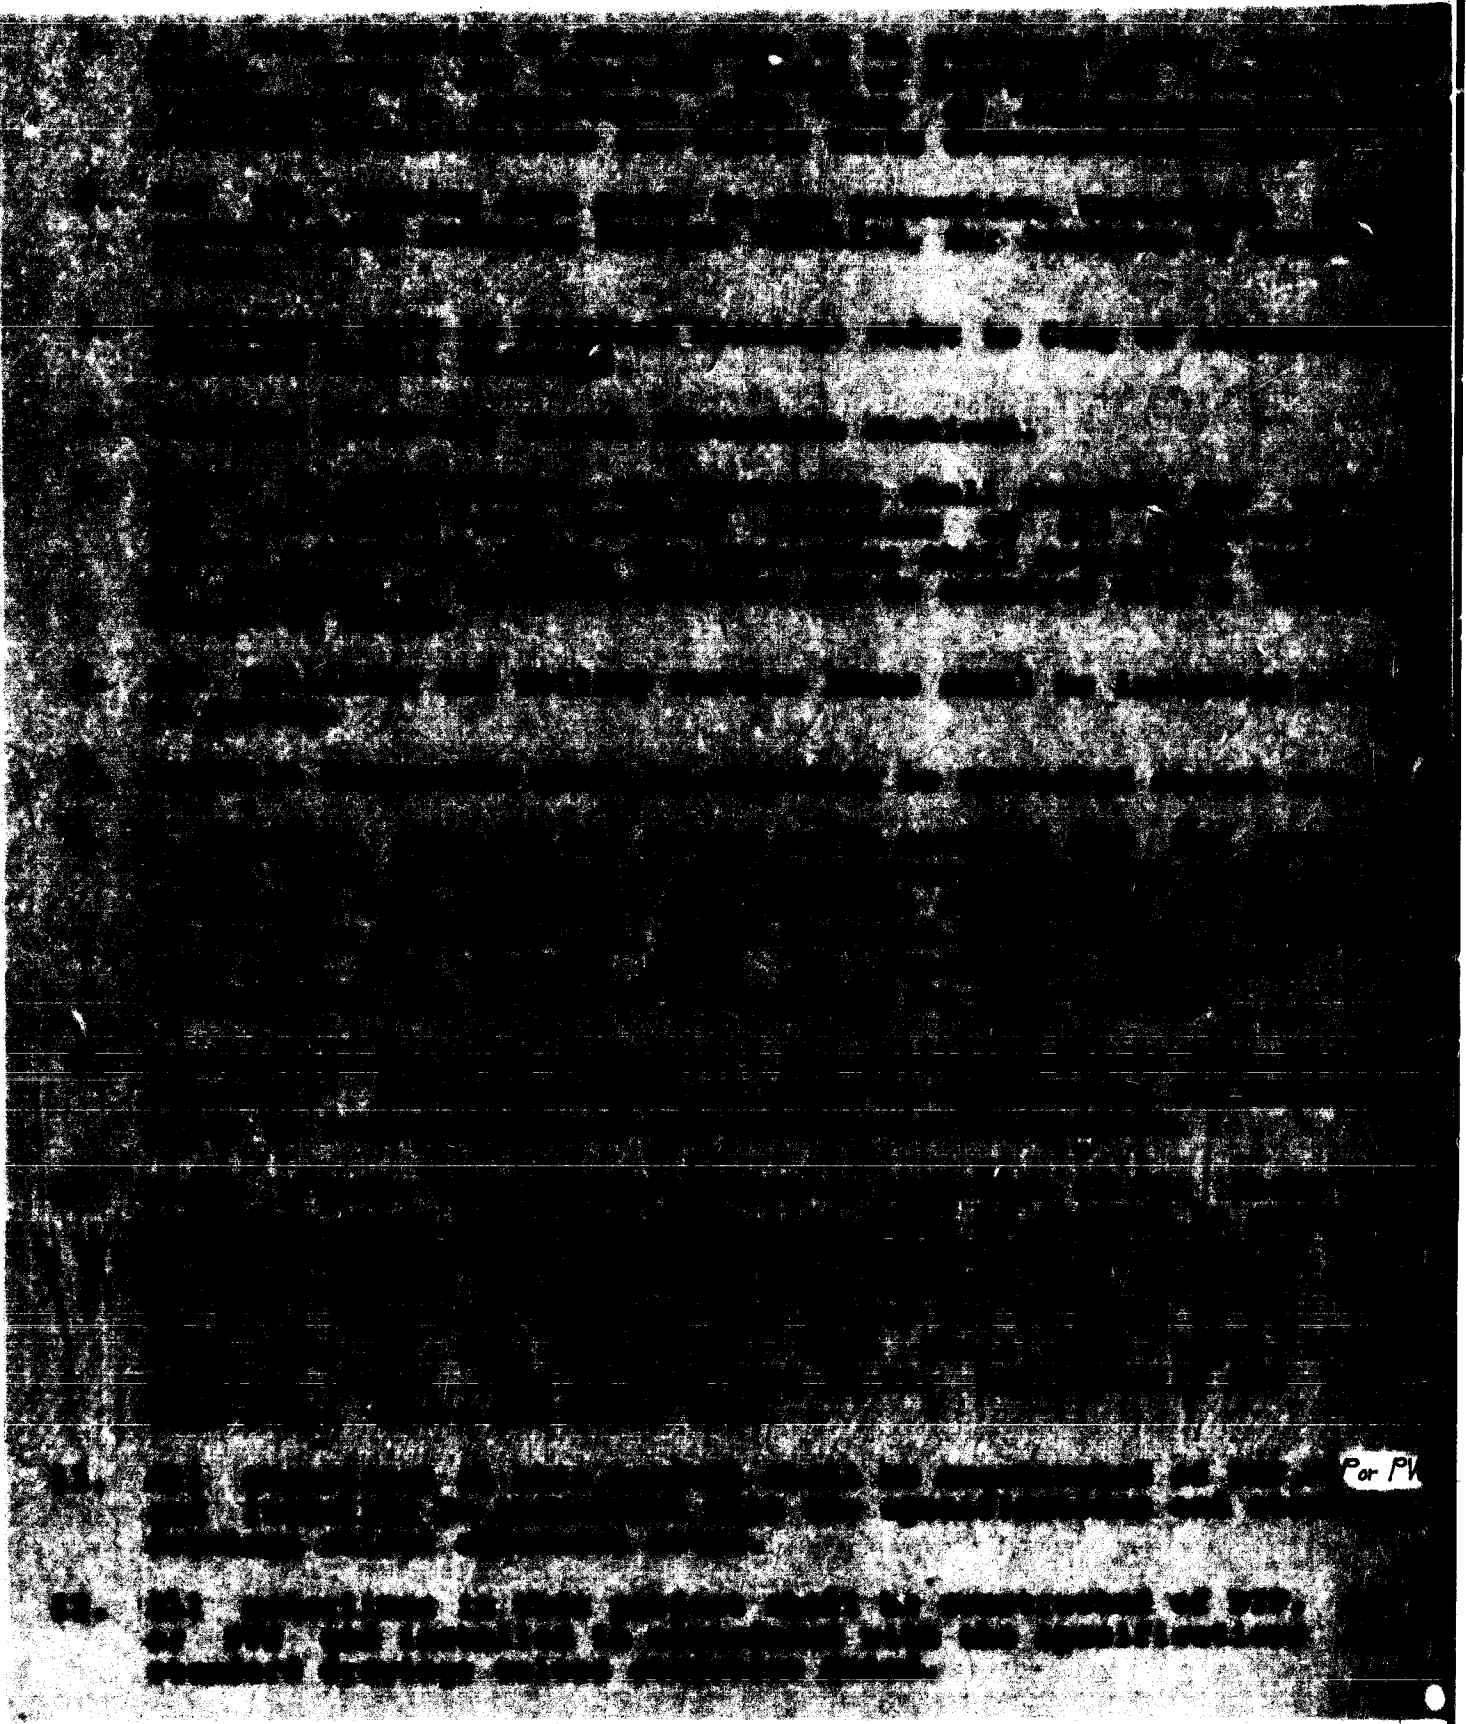

### INDEX OF DRAWINGS

- |   |                              |
|---|------------------------------|
| 1 | TITLE SHEET                  |
| 2 | SUBDIVISION PLAT             |
| 3 | PAVING LAYOUT                |
| 4 | WATER & SEWER LAYOUT         |
| 5 | PAVING PLAN & PROFILE        |
| 6 | PAVING PLAN & PROFILE        |
| 7 | WATER & SEWER PLAN & PROFILE |
| 8 | WATER & SEWER PLAN & PROFILE |

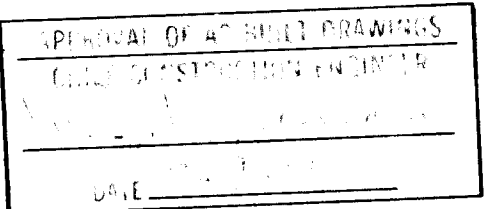

26 26390186

|                       |        |                                                                                                   |      |      |       |                                                         |      |       |      |
|-----------------------|--------|---------------------------------------------------------------------------------------------------|------|------|-------|---------------------------------------------------------|------|-------|------|
| REV.                  | SHEETS | CITY ENGINEER                                                                                     | DATE | USER | DEPT. | DATE                                                    | USER | DEPT. | DATE |
| APPROVAL OF REVISIONS |        |                                                                                                   |      |      |       |                                                         |      |       |      |
|                       |        | <b>DMJM</b><br>5700 Harper Drive NE, Suite 280<br>Albuquerque, New Mexico 87109<br>(505) 822-7955 |      |      |       | APPROVED FOR CONSTRUCTION<br><br>5/8/86<br>SHEET 8 OF 8 |      |       |      |
|                       |        | 2639                                                                                              |      |      |       |                                                         |      |       |      |


LAND WITHIN  
SECTION 22, T11N, R3E N.M.P.M.  
COMPRISING  
TRACTS 41 & 73, M.R.G.C.D. MAP 28  
LAS COLINAS  
BERNALILLO COUNTY, NEW MEXICO  
SCALE: 1"=100' MARCH 1979

DESCRIPTION

A certain tract of land within Section 22, T11N, R3E, N.M.P.M. comprising Tracts 41 and 73 as shown on M.R.G.C.D. Map 28 and being more particularly described by true bearings and ground distances as follows:

BEGINNING at the southwest corner of the tract, a point on the easterly right-of-way of Edith Boulevard, whence the southwest corner of said Section 22, bears S53°20'53"W, 623.33 feet and from said beginning corner, running thence along the easterly right-of-way of Edith Boulevard, N18°35'00"E, 560.20 feet to a point; thence, N14°20'45"E, 345.44 feet to the northwest corner of the tract; thence, leaving said easterly right-of-way of Edith Boulevard, S80°22'50"E, 1169.70 feet to the northeast corner of the tract; thence, S39°26'28"E, 756.15 feet to a point; thence, S08°32'32"E, 362.91 feet to the southeast corner of the tract; thence, N82°02'50"W, 1970.60 feet to the point and place of beginning.

Tract contains 32.9546 acres, more or less.

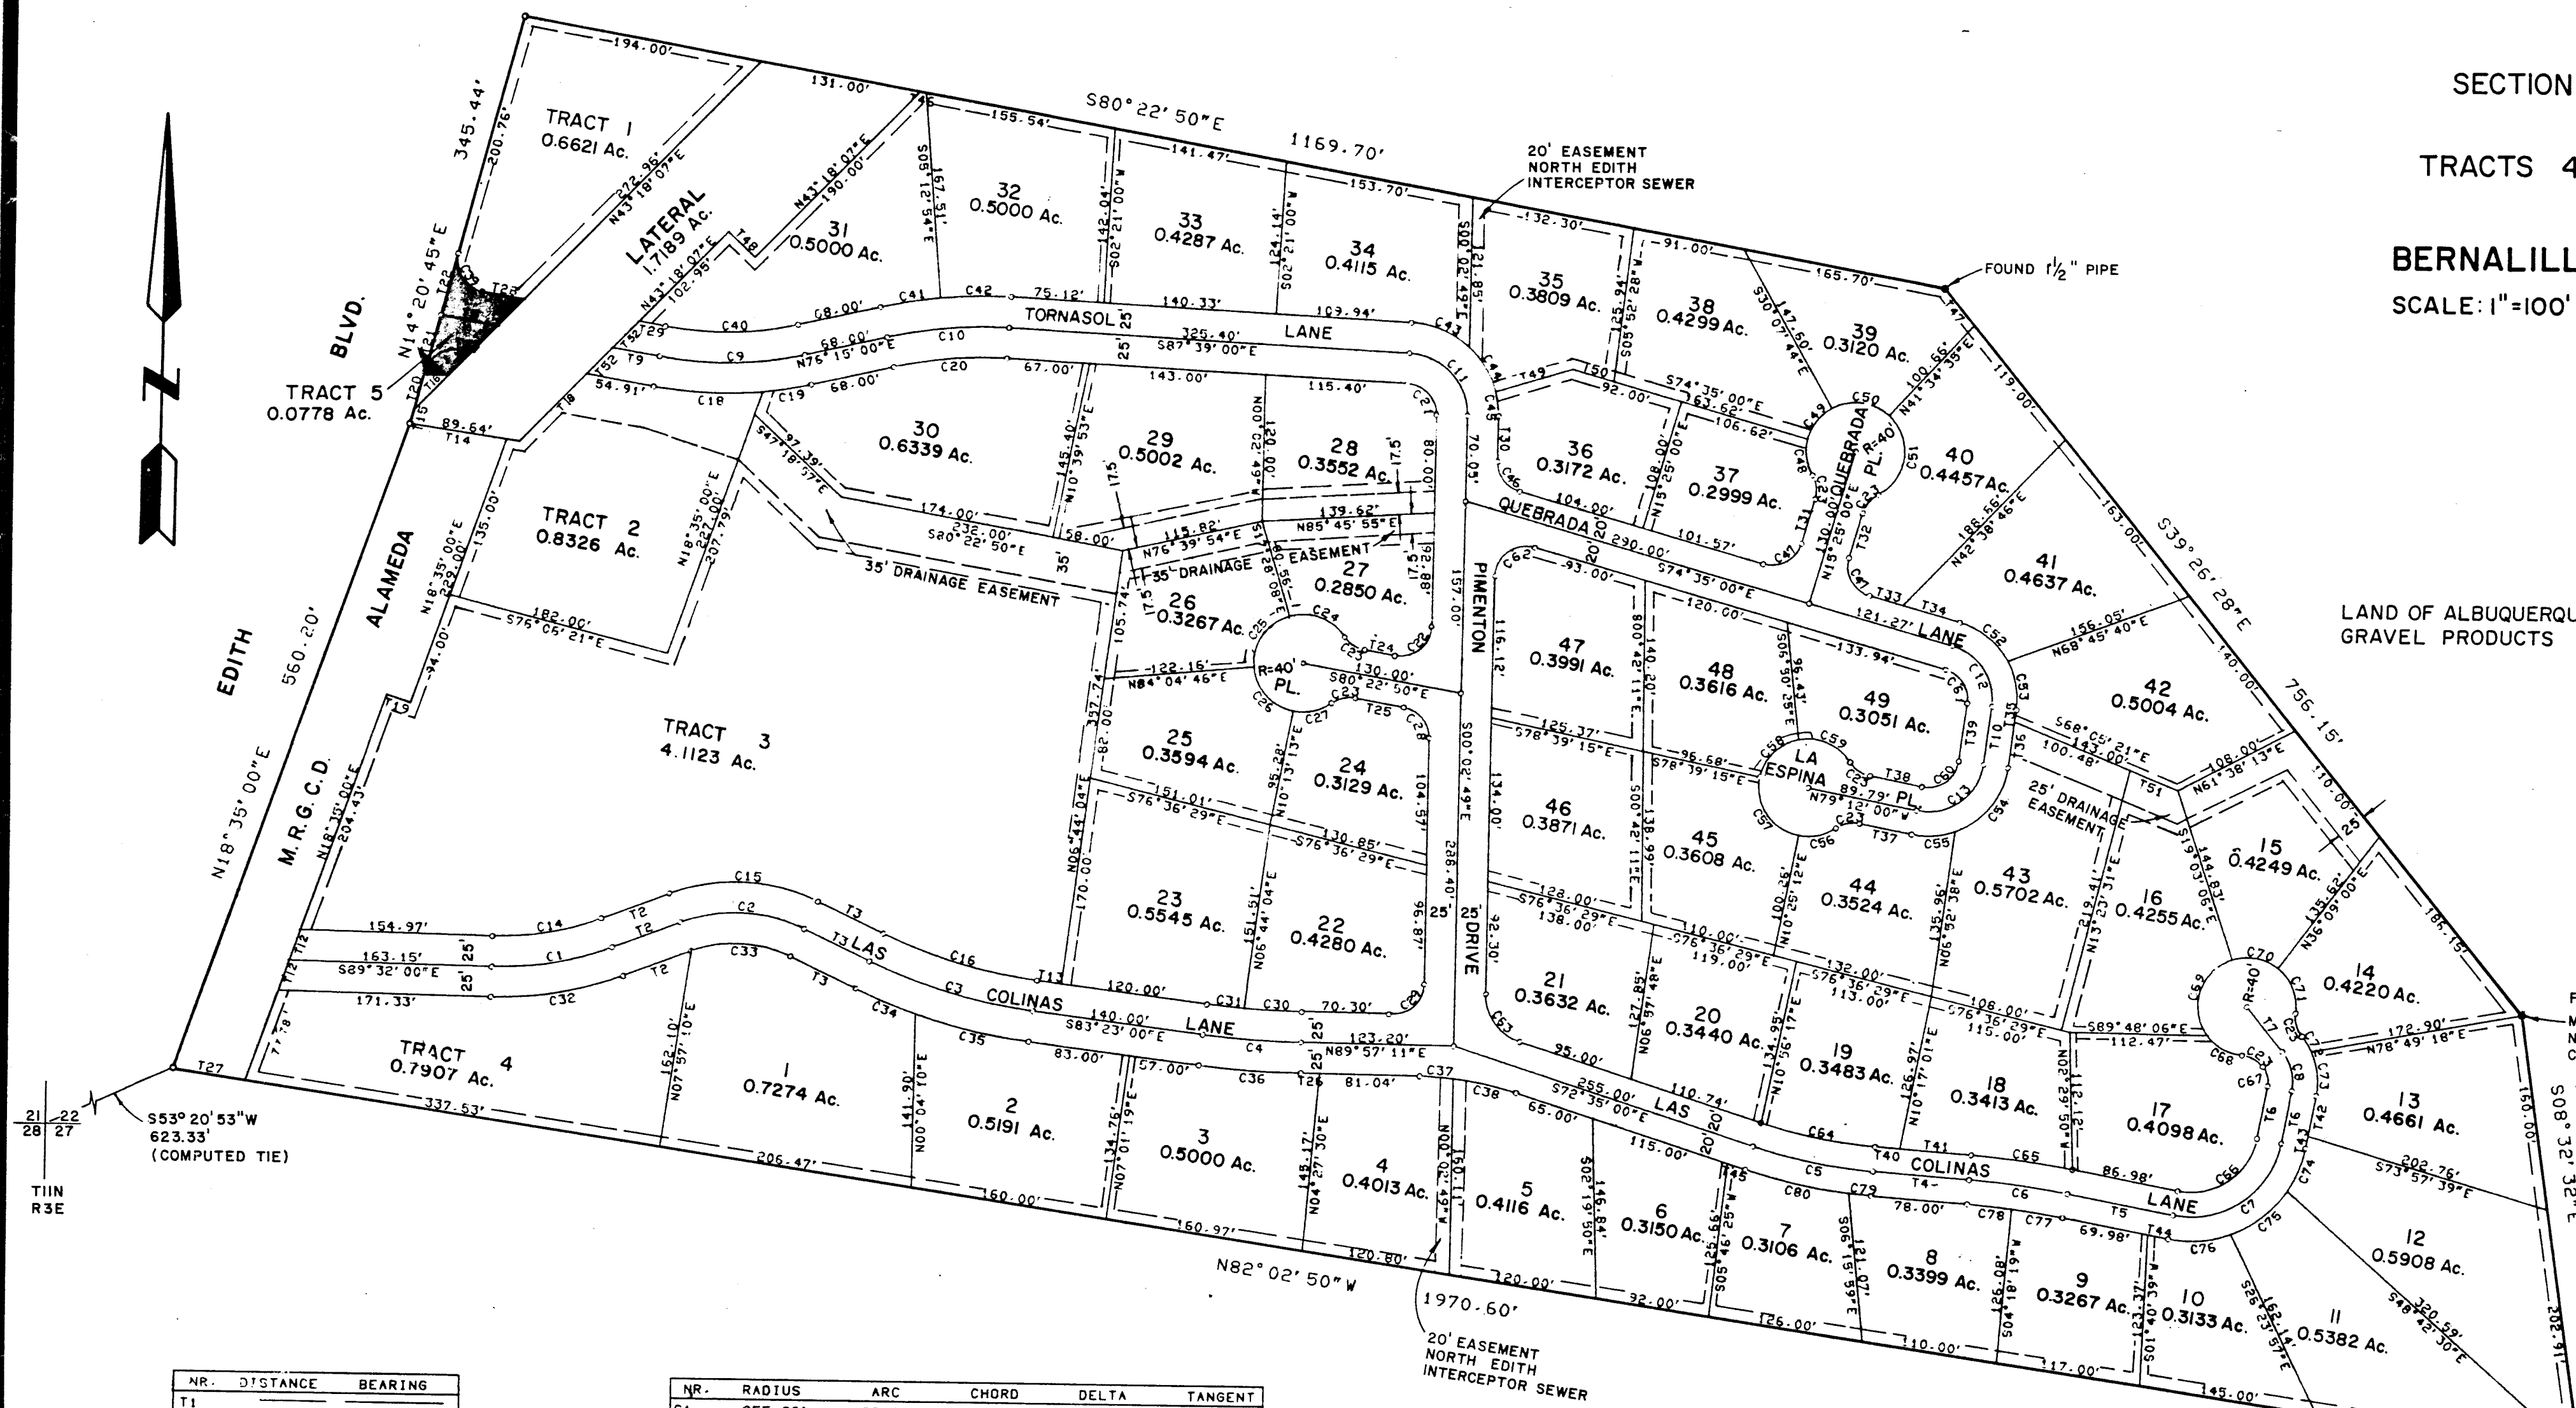

State of New Mexico ) ss  
County of Bernalillo )  
This instrument was filed for record on  
JUN 9 1979  
at 9:30 a.m. Recorded in Vol. 29  
of records of said County at 142  
George W. Thatcher, President  
Theodore J. Fife, Secretary

DEDICATION

The subdivision of the land herein described is with free consent and in accordance with the desires of the undersigned owner and proprietor thereof, and said owner and proprietor does hereby dedicate the public rights-of-way shown hereon, together with all easements shown on this plat. Power and communication easements are reserved where shown by dashed lines, being 14 feet in width centered on the rear lot lines and 10 feet in width centered on the side lot lines, except as noted, including the right of ingress and egress and the right to trim interfering trees. Any drainage right-of-ways shown hereon are also right-of-ways for underground sewer and water lines.

THATCHERS DAIRY INC.

BY: George W. Thatcher BY: Theodore J. Fife  
George W. Thatcher, President Theodore J. Fife, Secretary


STATE OF NEW MEXICO ) ss  
COUNTY OF BERNALILLO )

The foregoing instrument was acknowledged before me this 1st day of April, 1979, by George W. Thatcher and Theodore J. Fife, President and Secretary respectively of Thatchers Dairy Inc., a corporation, on behalf of said corporation.

My commission expires: June 3, 1981  
Madonna N. Booth  
Notary Public

Richard S. Hill  
City Engineer  
Approved for Easements

- NOTES:
1. Geodetic bearings and ground distances.
  2. N.M. State plane coordinates and grid bearings, where shown were taken from survey data by Mahon and Associates for Albuquerque Gravel Products.
  3. Geodetic bearings computed from N.M. State Plane grid bearing and  $\Delta\alpha$  at location noted.
  4. 49 residential lots.
  5. 0.795 miles of road within subdivision.
  6. Zone Atlas Sheet D-16.

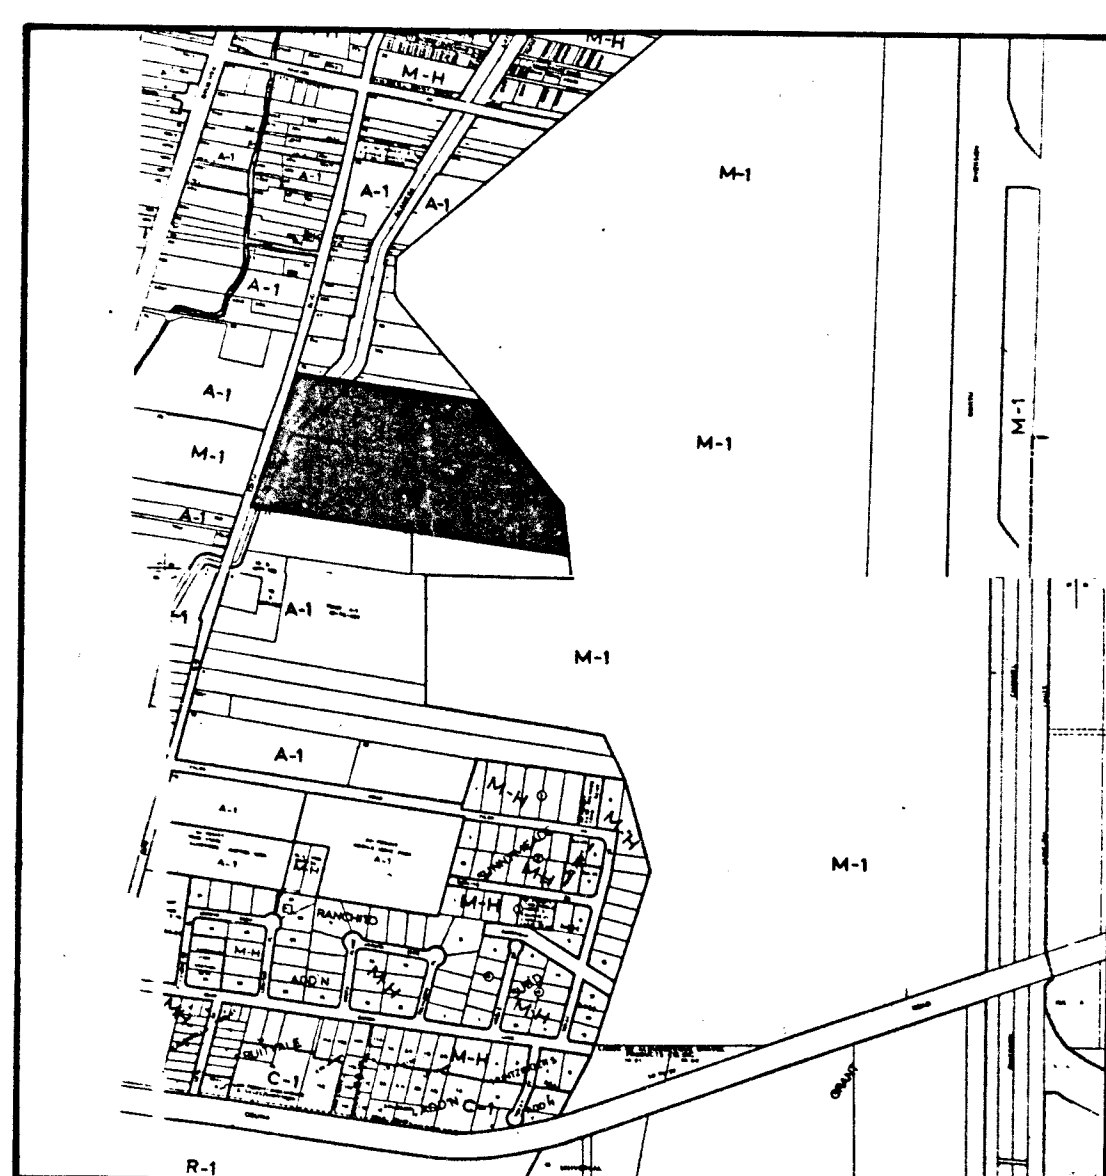

26 26390286

I, under the laws of New Mexico, certify that I am a Registered Professional Engineer and Land Surveyor and that this plat was prepared by me or under my supervision and meets the minimum requirements for monumentation and surveys of the Albuquerque Subdivision Ordinance and shows all easements of record and is true and accurate to the best of my knowledge and belief.


Rowland W. Fife  
Rowland W. Fife  
P.E. & L.S. 0781



APPROVED on the condition that all rights of the Middle Rio Grande Conservancy District in easements, rights of way, assessments and levies are reserved to said District, and that no provision for irrigation source and distribution are not provided for by the subdivision. The subdivision, addition, or deletion of any land is not to be made without the approval of the Board of Directors of the Middle Rio Grande Conservancy District, and the subdivision is not to be made without the approval of the Board of Directors of the Middle Rio Grande Conservancy District.

APPROVED: 5-16-79

SCALE: 1"=100'

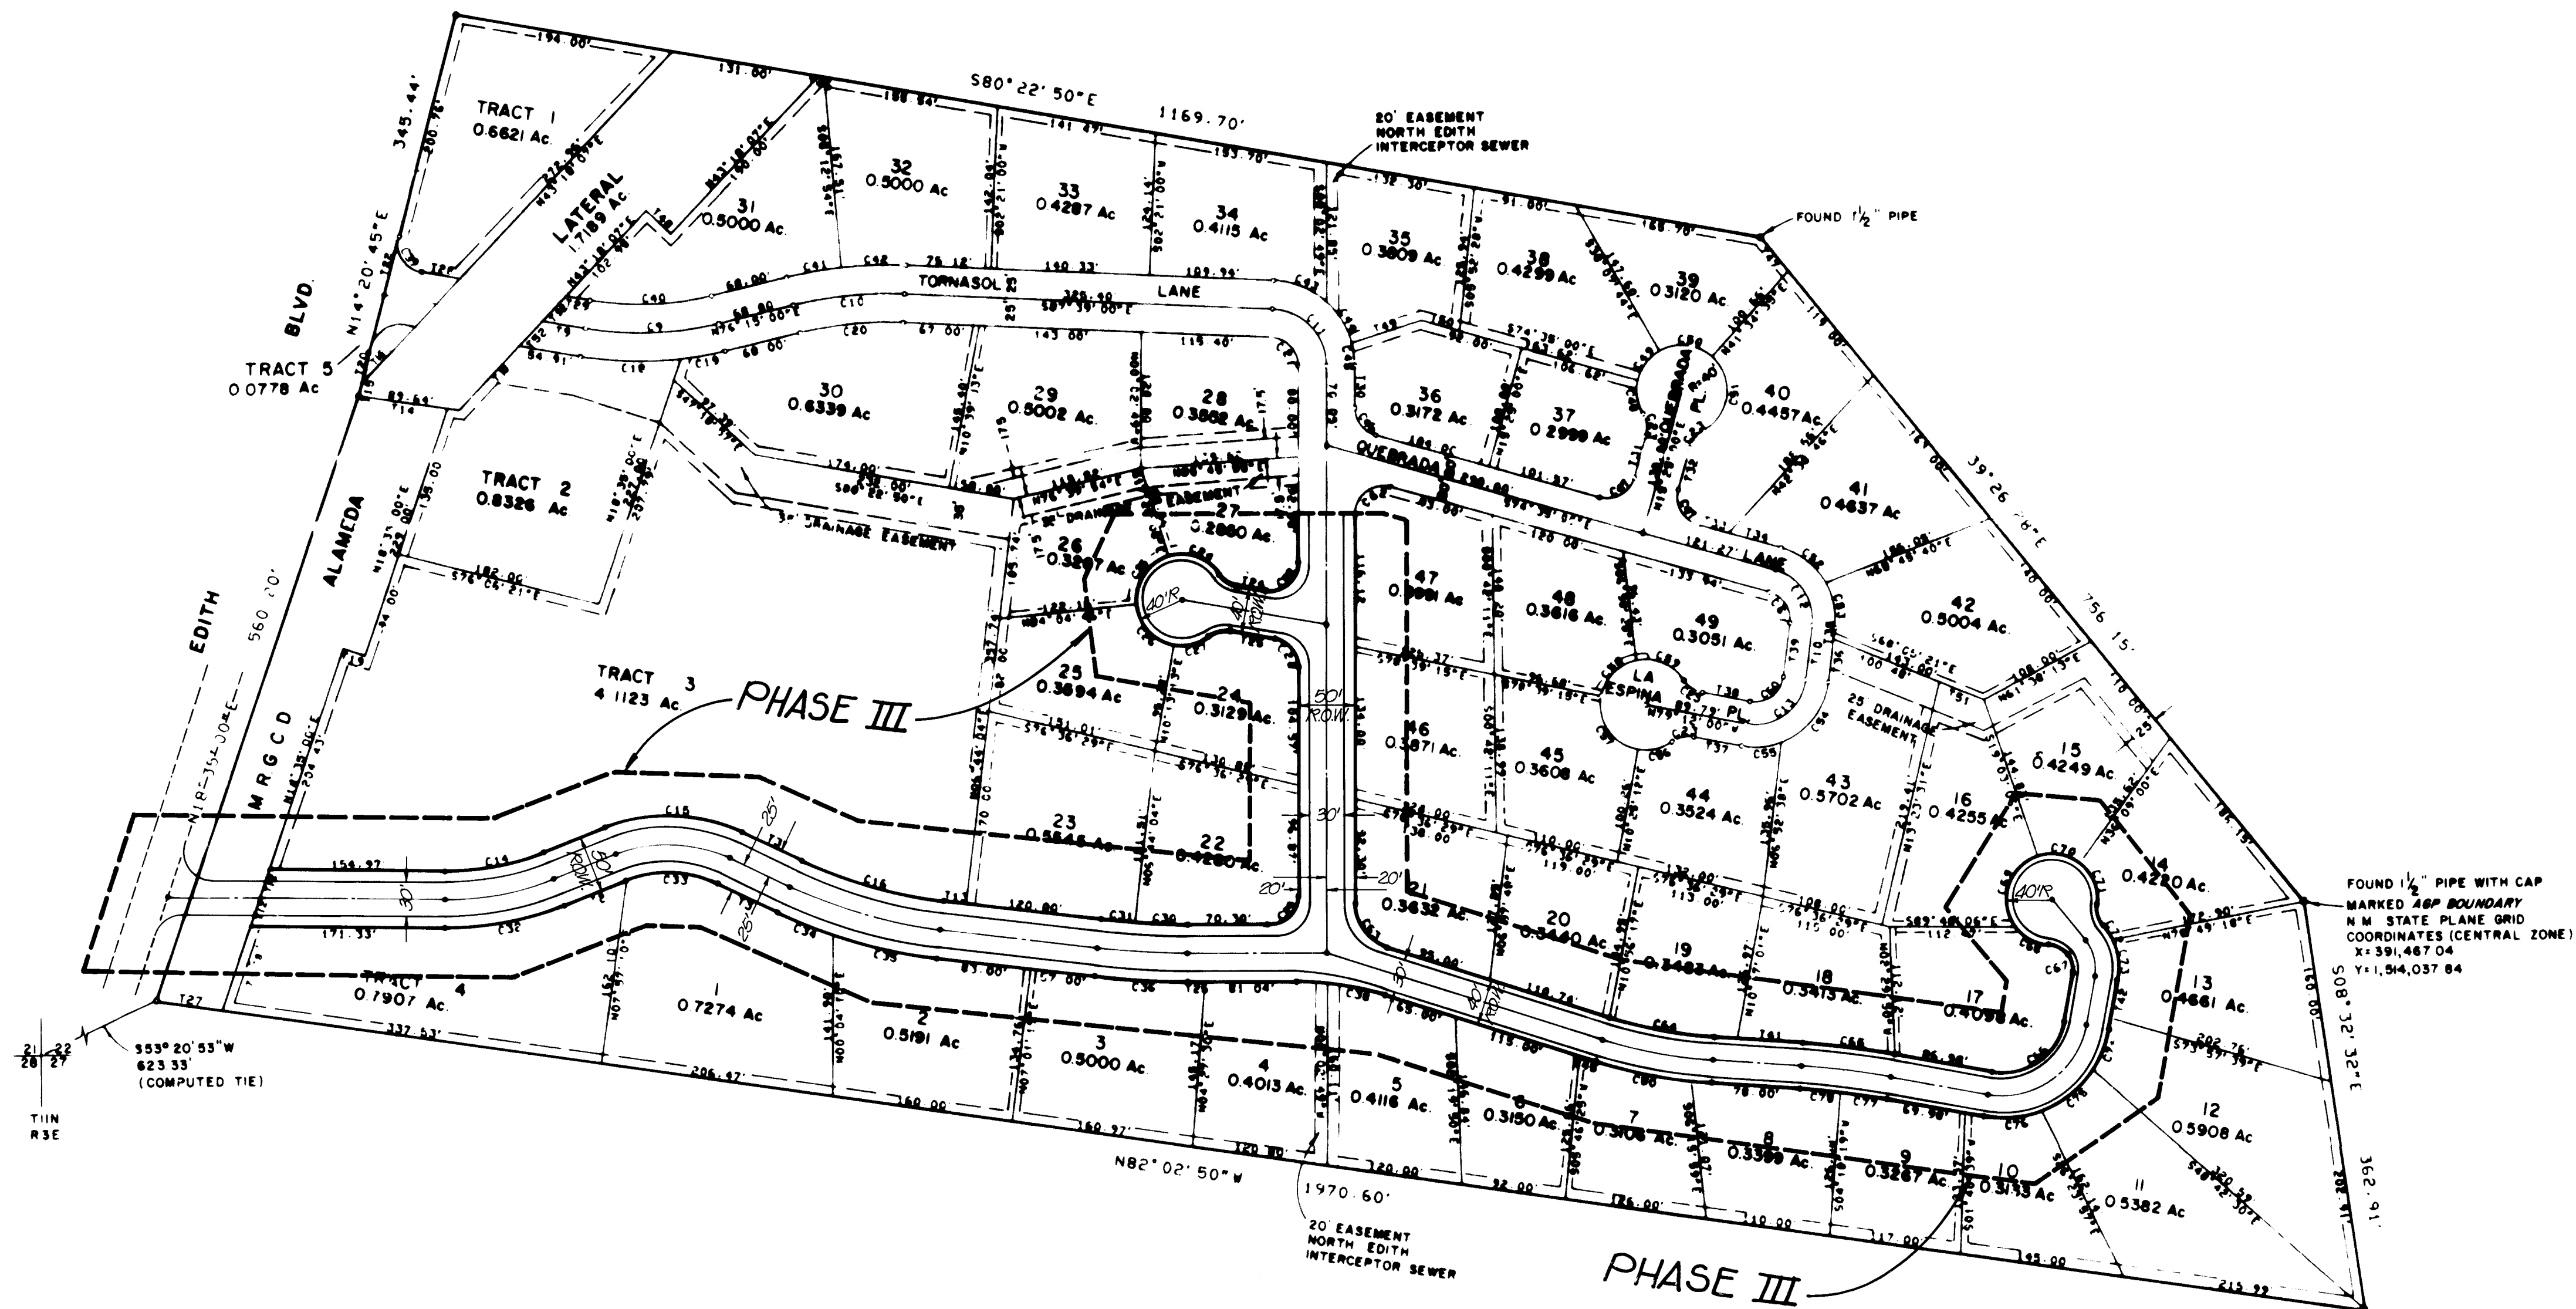

26 26390386


NOTE:  
PAVING ITEMS ARE NOT PART OF  
THE CITY OF ALBUQUERQUE WORK ORDER.

| ENGINEER'S SEAL |  |  | SURVEY INFORMATION |  |  | BENCH MARKS                         |  |  | AS-BUILT INFORMATION |  |  |
|-----------------|--|--|--------------------|--|--|-------------------------------------|--|--|----------------------|--|--|
|                 |  |  | FIELD NOTES        |  |  | AN ACS BENCHMARK NO. 2-D16-A 40     |  |  | CONTRACTOR           |  |  |
|                 |  |  | NO.                |  |  | PENNY MAIL IN A POWER POLE, LOCATED |  |  | WORK                 |  |  |
|                 |  |  | BY                 |  |  | 1/4 MILE SOUTH OF LOS RANCHOS NE    |  |  | DESIGNED BY          |  |  |
|                 |  |  | DATE               |  |  | OPPOSITE HOUSE NO. 7507 ON THE      |  |  | CHECKED BY           |  |  |
| DESIGNED BY     |  |  | DATE               |  |  | WEST SIDE OF EDITH BLVD.            |  |  | RECORDED BY          |  |  |
| DRAWN BY        |  |  | DATE               |  |  | ELEV. @ 5002.328 FT. (MSLD)         |  |  | NO.                  |  |  |
| CHECKED BY      |  |  | DATE               |  |  |                                     |  |  |                      |  |  |

CITY OF ALBUQUERQUE  
MUNICIPAL DEVELOPMENT DEPARTMENT  
ENGINEERING DIVISION

TITLE:  
PAVING LAYOUT

| APPROVALS        | ENGINEER           | DATE    | APPROVALS    | ENGINEER | DATE     |
|------------------|--------------------|---------|--------------|----------|----------|
| City Engineer    | <i>[Signature]</i> | 2/1/86  | Liquid Waste | BR N/A   | 12/20/15 |
| A.C.E.-Design    | <i>[Signature]</i> | 2/1/86  | Traffic      | BR N/A   | 12/20/15 |
| A.C.E.-Hydrology | <i>[Signature]</i> | 2/1/86  | Water        | BR N/A   | 12/20/15 |
| County Roads     | <i>[Signature]</i> | 2/1/86  |              |          |          |
| DRAWING NO.      | 2639               | MAP NO. | D-16         | SHEET    | 3 OF 8   |

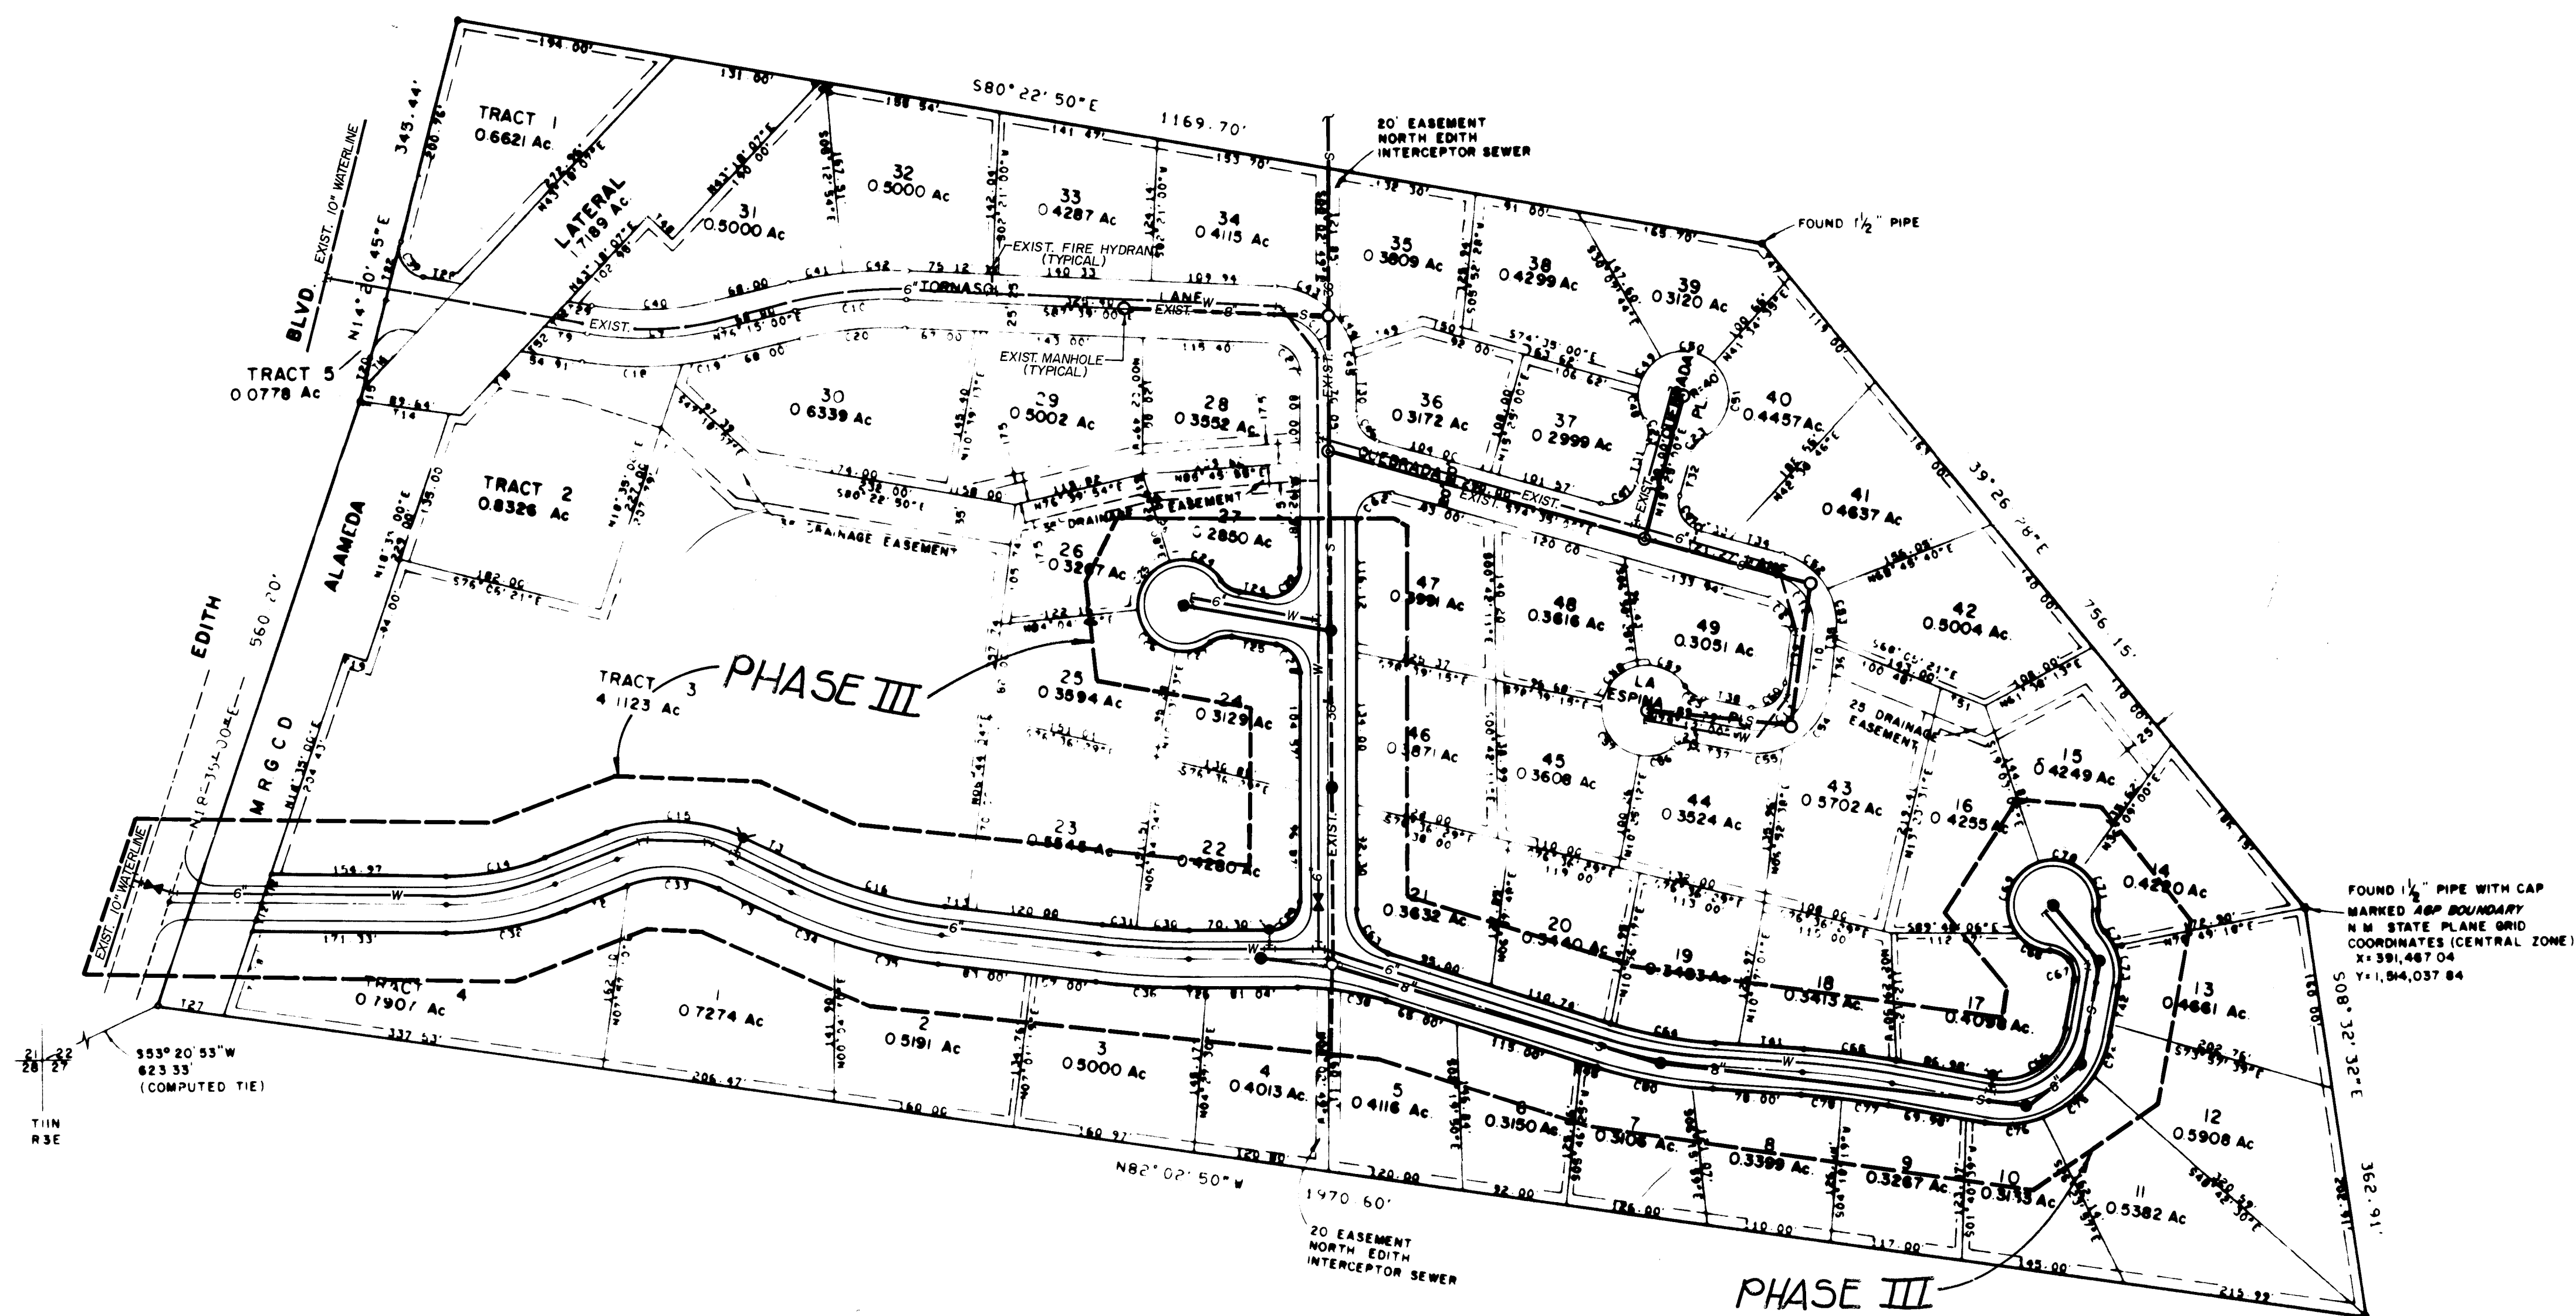



SCALE: 1"=100'

2639 10 486

| |
|---|
| |
|---|

| CITY OF ALBUQUERQUE<br>MUNICIPAL DEVELOPMENT DEPARTMENT<br>ENGINEERING DIVISION |              |        |              |            |        |
|---------------------------------------------------------------------------------|--------------|--------|--------------|------------|--------|
| TITLE: WATER AND SEWER LAYOUT                                                   |              |        |              |            |        |
| APPROVALS                                                                       | ENGINEER     | DATE   | APPROVALS    | ENGINEER   | DATE   |
| City Engineer                                                                   | <i>ALP</i>   | 2/2/86 | Liquid Waste | <i>BRJ</i> | 2/2/86 |
| A.C.E. Design                                                                   | <i>ALP</i>   | 2/2/86 | Traffic      | <i>BRJ</i> | 2/2/86 |
| A.C.E. Hydrology                                                                | <i>ALP</i>   | 2/2/86 | Water        | <i>BRJ</i> | 2/2/86 |
| Country Roads                                                                   | <i>ALP</i>   | 2/2/86 |              |            |        |
| DRAWING NO. 2639                                                                | MAP NO. D-16 |        | SHEET 4 OF 8 |            |        |

|                                |                                |                                |                                |
|--------------------------------|--------------------------------|--------------------------------|--------------------------------|
| $\Delta = 22^{\circ} 06' 53''$ | $\Delta = 46^{\circ} 58' 17''$ | $\Delta = 16^{\circ} 42' 24''$ | $\Delta = 06^{\circ} 39' 49''$ |
| $R = 255.86'$                  | $R = 126.58'$                  | $R = 424.98'$                  | $R = 687.08'$                  |
| $T = 50.00'$                   | $T = 55.00'$                   | $T = 70.00'$                   | $T = 40.00'$                   |
| $L = 28.76'$                   | $L = 103.77'$                  | $L = 138.75'$                  | $L = 79.21'$                   |

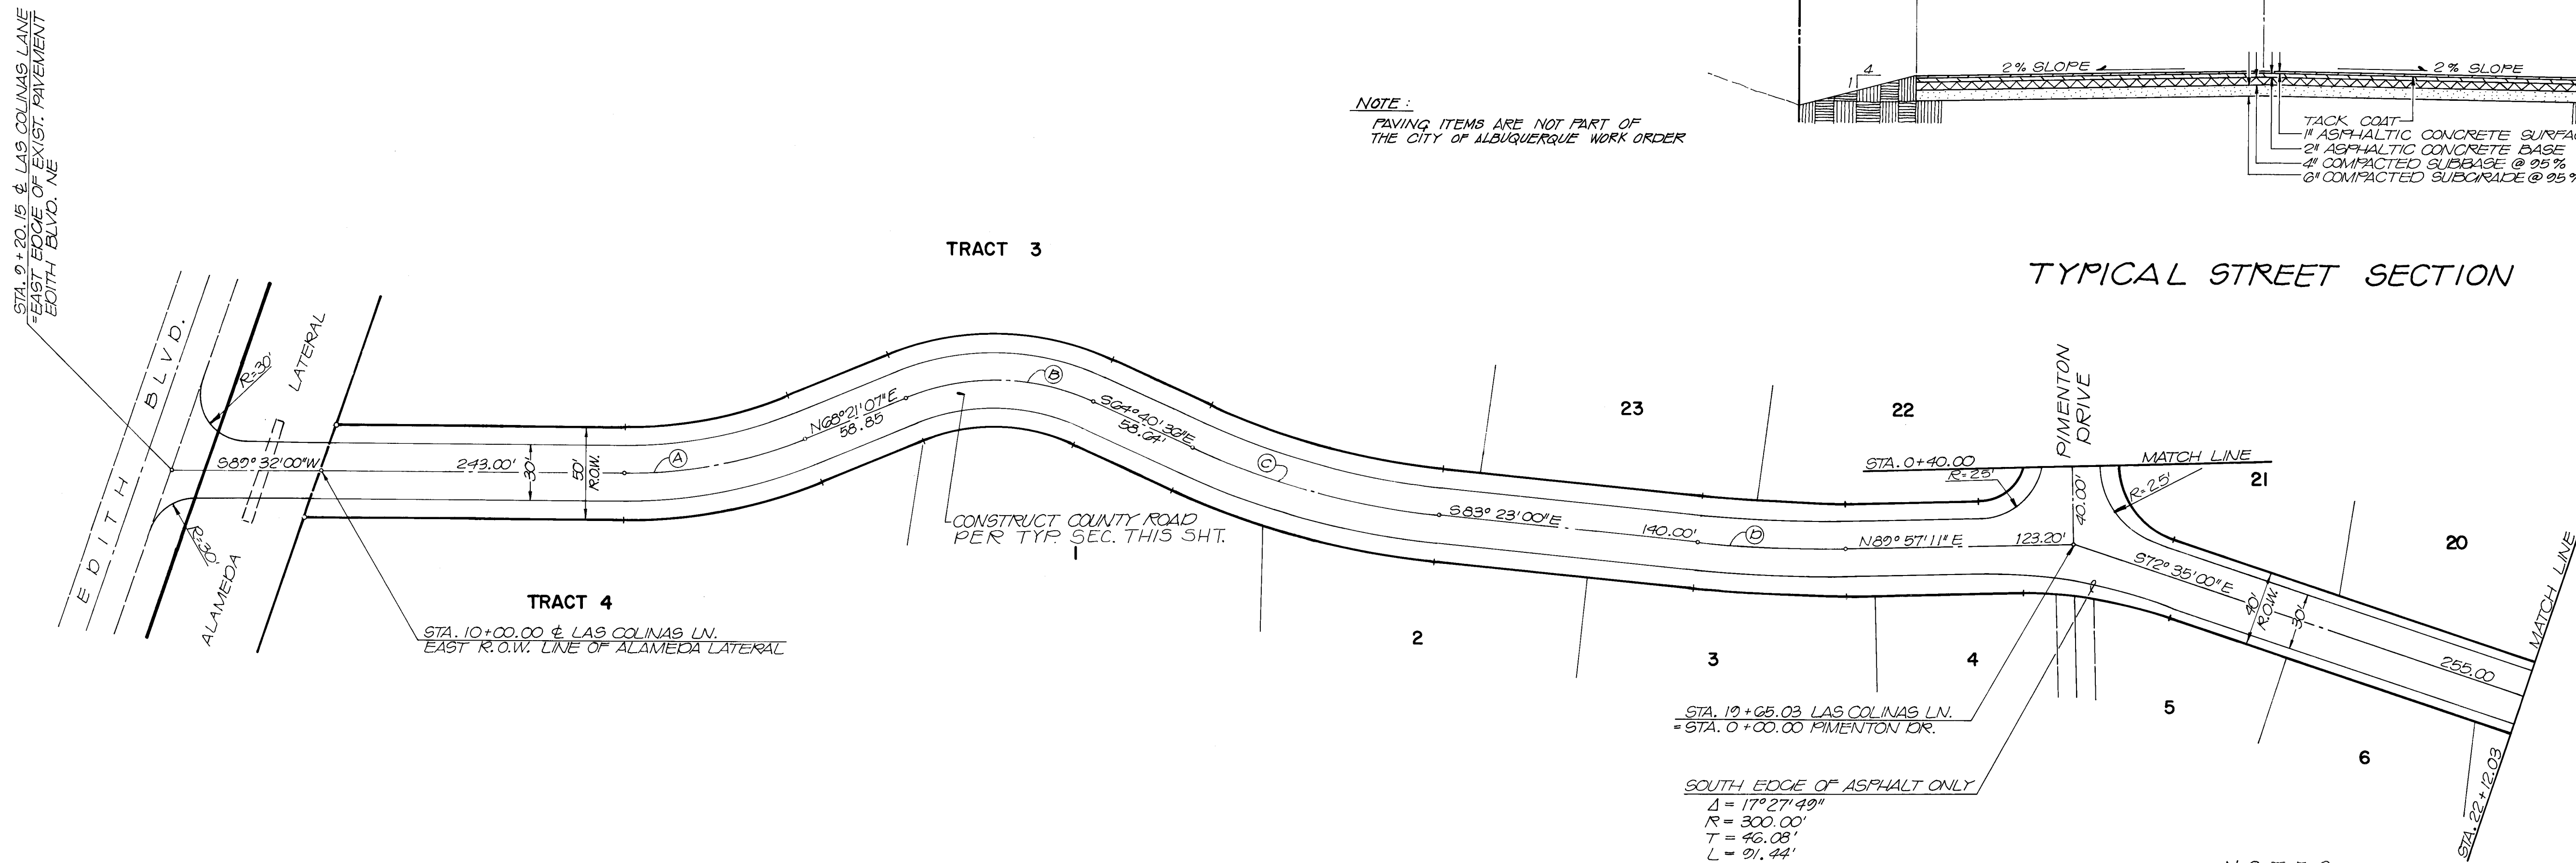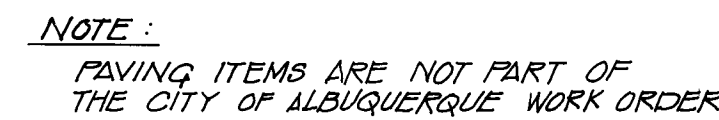

NOTES:

1. ALL GROUND LINES ARE SHOWN AT CENTERLINE OF THE ROAD.
2. ALL PROFILE GRADES AND STATIONS SHOWN ARE AT CENTERLINE OF ROAD.

HORIZONTAL SCALE:  $1'' = 50'$   
VERTICAL SCALE:  $1'' = 10'$

STA. 9+30.15 MATCH EXIST. ASPHALT PAVEMENT  
EDITH BLVD., N.E.

EXIST. GROUND PROFILE @  $\epsilon$

$\epsilon$  STREET PROFILE

379.85' @ +1.20 %

200.00' @ +2.72 %

1100.00' @ +1.80 % (TO STA. 26+00)

80' VC  
M.O. = +0.15'

80' VC  
M.O. = -0.09'

VPC STA. 12+60.00  
VPI STA. (2003.02) 13+00.00  
VPT STA. 13+40.00

VPC STA. 14+00.00  
VPI STA. (5011.46) 15+00.00  
VPT STA. 15+40.00

STA. 19+05.03  $\epsilon$  PAVEMENT DRIVE

STA. 22+12.03 MATCH LINE

|         |         |         |         |         |         |         |         |         |         |         |         |         |         |         |         |         |
|---------|---------|---------|---------|---------|---------|---------|---------|---------|---------|---------|---------|---------|---------|---------|---------|---------|
| 5001.46 | 5002.42 | 5003.62 | 5004.82 | 5005.54 | 5006.17 | 5007.11 | 5008.74 | 5010.37 | 5011.95 | 5012.18 | 5013.26 | 5015.02 | 5016.66 | 5018.66 | 5019.63 | 5020.46 |
| 9+00    | 10+00   | 11+00   | 12+00   | 13+00   | 14+00   | 15+00   | 16+00   | 17+00   | 18+00   | 19+00   | 20+00   | 21+00   | 22+00   | 23+00   | 24+00   | 25+00   |

26 26 39 05 86

ENGINEER'S SEAL

APPROVALS

City Engineer

A.C.E. Design

A.C.E. Hydrology

COUNTY ROAD 25

NOT IN CITY

REGISTERED PROFESSIONAL ENGINEER  
AND LAND SURVEYOR  
NO. 5119  
NEW MEXICO  
JEAN J. BORDONE  
12/13/85

CITY OF ALBUQUERQUE  
MUNICIPAL DEVELOPMENT DEPARTMENT  
ENGINEERING DIVISION

TITLE: PAVING IMPROVEMENTS PLAN & PROFILE  
LAS COLINAS LANE  
STA. 9+20.15 TO STA. 22+12.03

| APPROVALS        | ENGINEER         | DATE    | APPROVALS    | ENGINEER       | DATE    |
|------------------|------------------|---------|--------------|----------------|---------|
| City Engineer    | <i>N. Wilson</i> | 2/15/14 | Liquid Waste | <i>N/A BR</i>  | 1/14/14 |
| A.C.E. Design    | <i>Mike Hall</i> | 2/20/15 | Traffic      | <i>N/A BOP</i> | 7/20/14 |
| A.C.E. Hydrology | <i>Mike Hall</i> | 2/20/15 | Water        | <i>N/A BR</i>  | 2/14/14 |
| COUNTY ROADS     | <i>Mike Hall</i> | 5/15/14 |              |                |         |


DRAWING NO. **2639**

SHEET **5** OF **8**

04501-01-01

| CENTERLINE CURVE DATA                                          |                                                               |                                                               |                                                              |
|----------------------------------------------------------------|---------------------------------------------------------------|---------------------------------------------------------------|--------------------------------------------------------------|
| ①<br>Δ = 130°43'00"<br>R = 415.71'<br>T = 50.00'<br>L = 99.92' | ②<br>Δ = 90°33'00"<br>R = 299.03'<br>T = 40.00'<br>L = 79.91' | ③<br>Δ = 90°01'00"<br>R = 75.00'<br>T = 15.02'<br>L = 117.83' | ④<br>Δ = 49°40'28"<br>R = 39.10'<br>T = 18.10'<br>L = 33.90' |

NOTE:  
PAVING ITEMS ARE NOT PART OF  
THE CITY OF ALBUQUERQUE WORK ORDER.

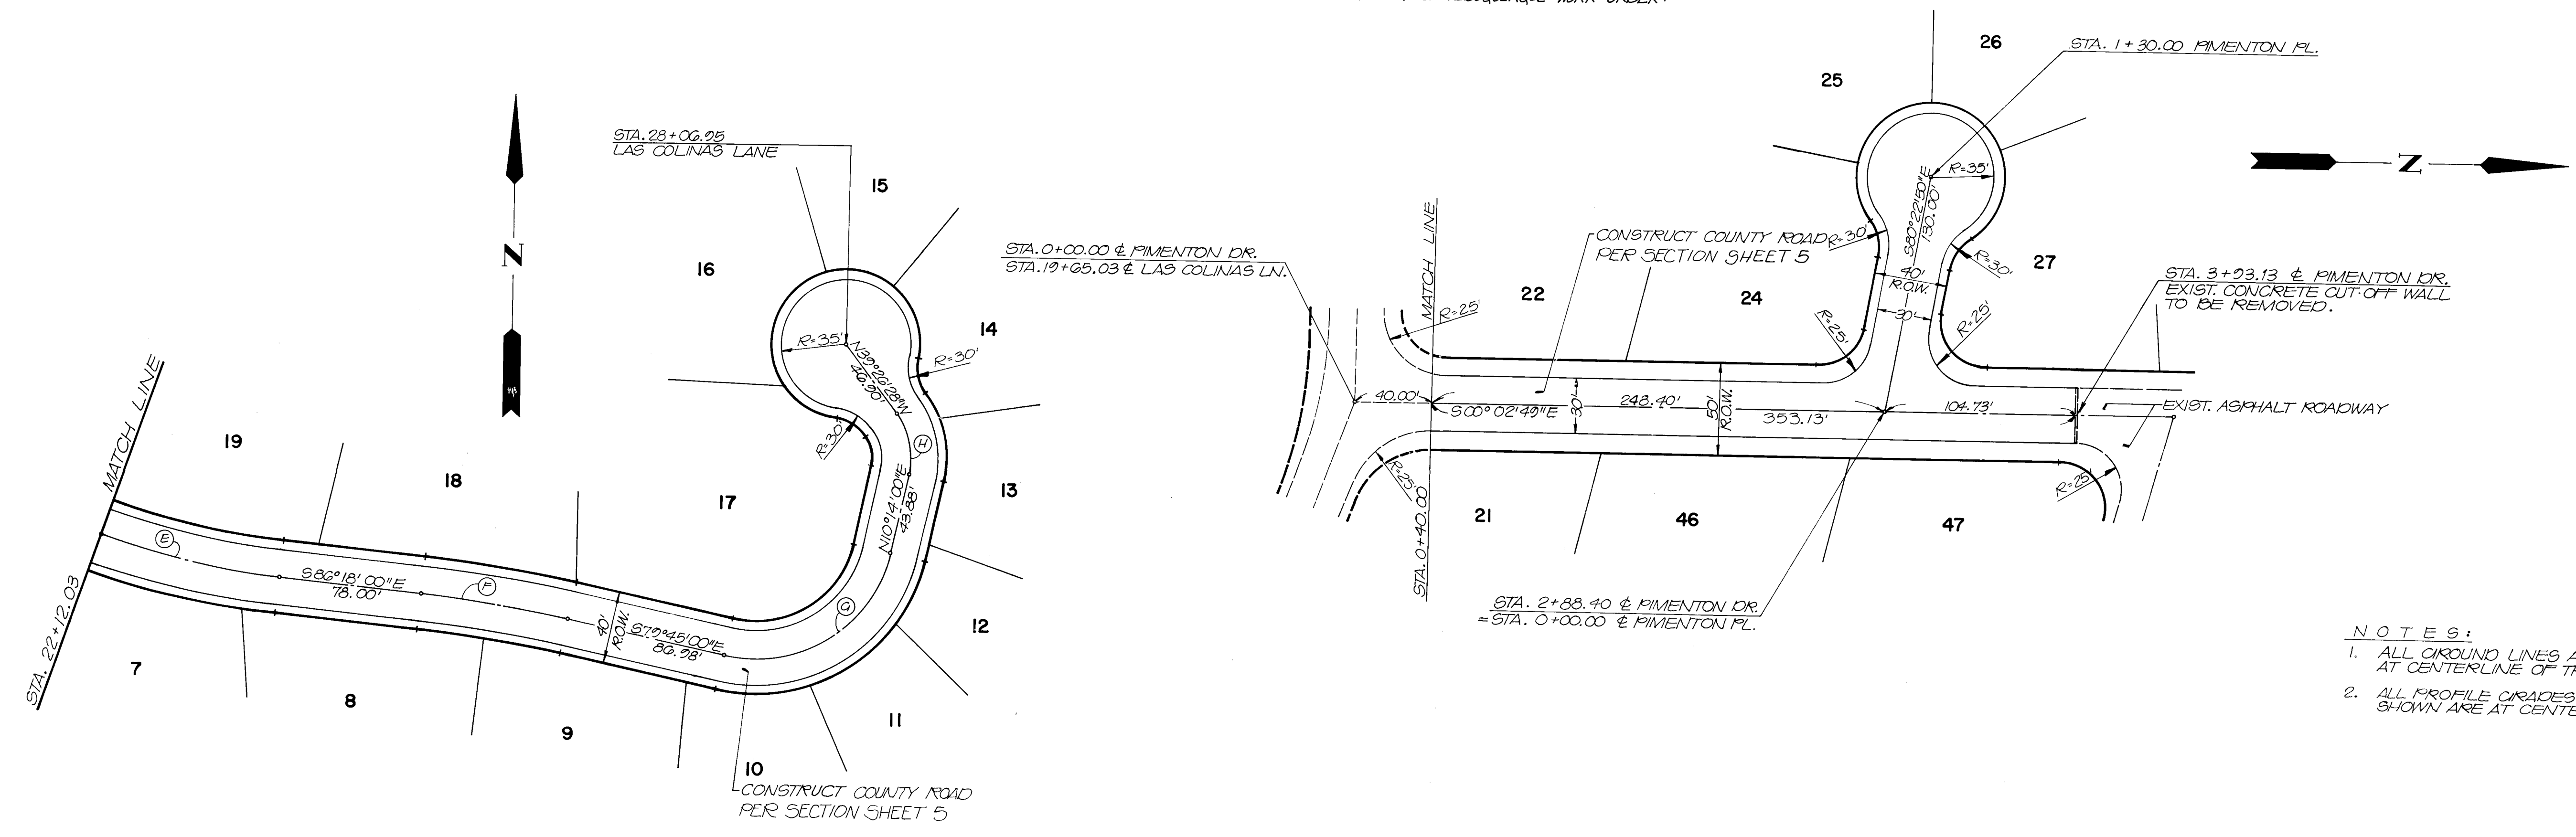




- NOTES:
- ALL GROUND LINES ARE SHOWN AT CENTERLINE OF THE ROAD.
  - ALL PROFILE GRADES AND STATIONS SHOWN ARE AT CENTERLINE OF ROAD.

### LAS COLINAS LANE


### PIMENTON DRIVE

### PIMENTON PLACE

HORIZONTAL SCALE: 1" = 50'  
VERTICAL SCALE: 1" = 10'

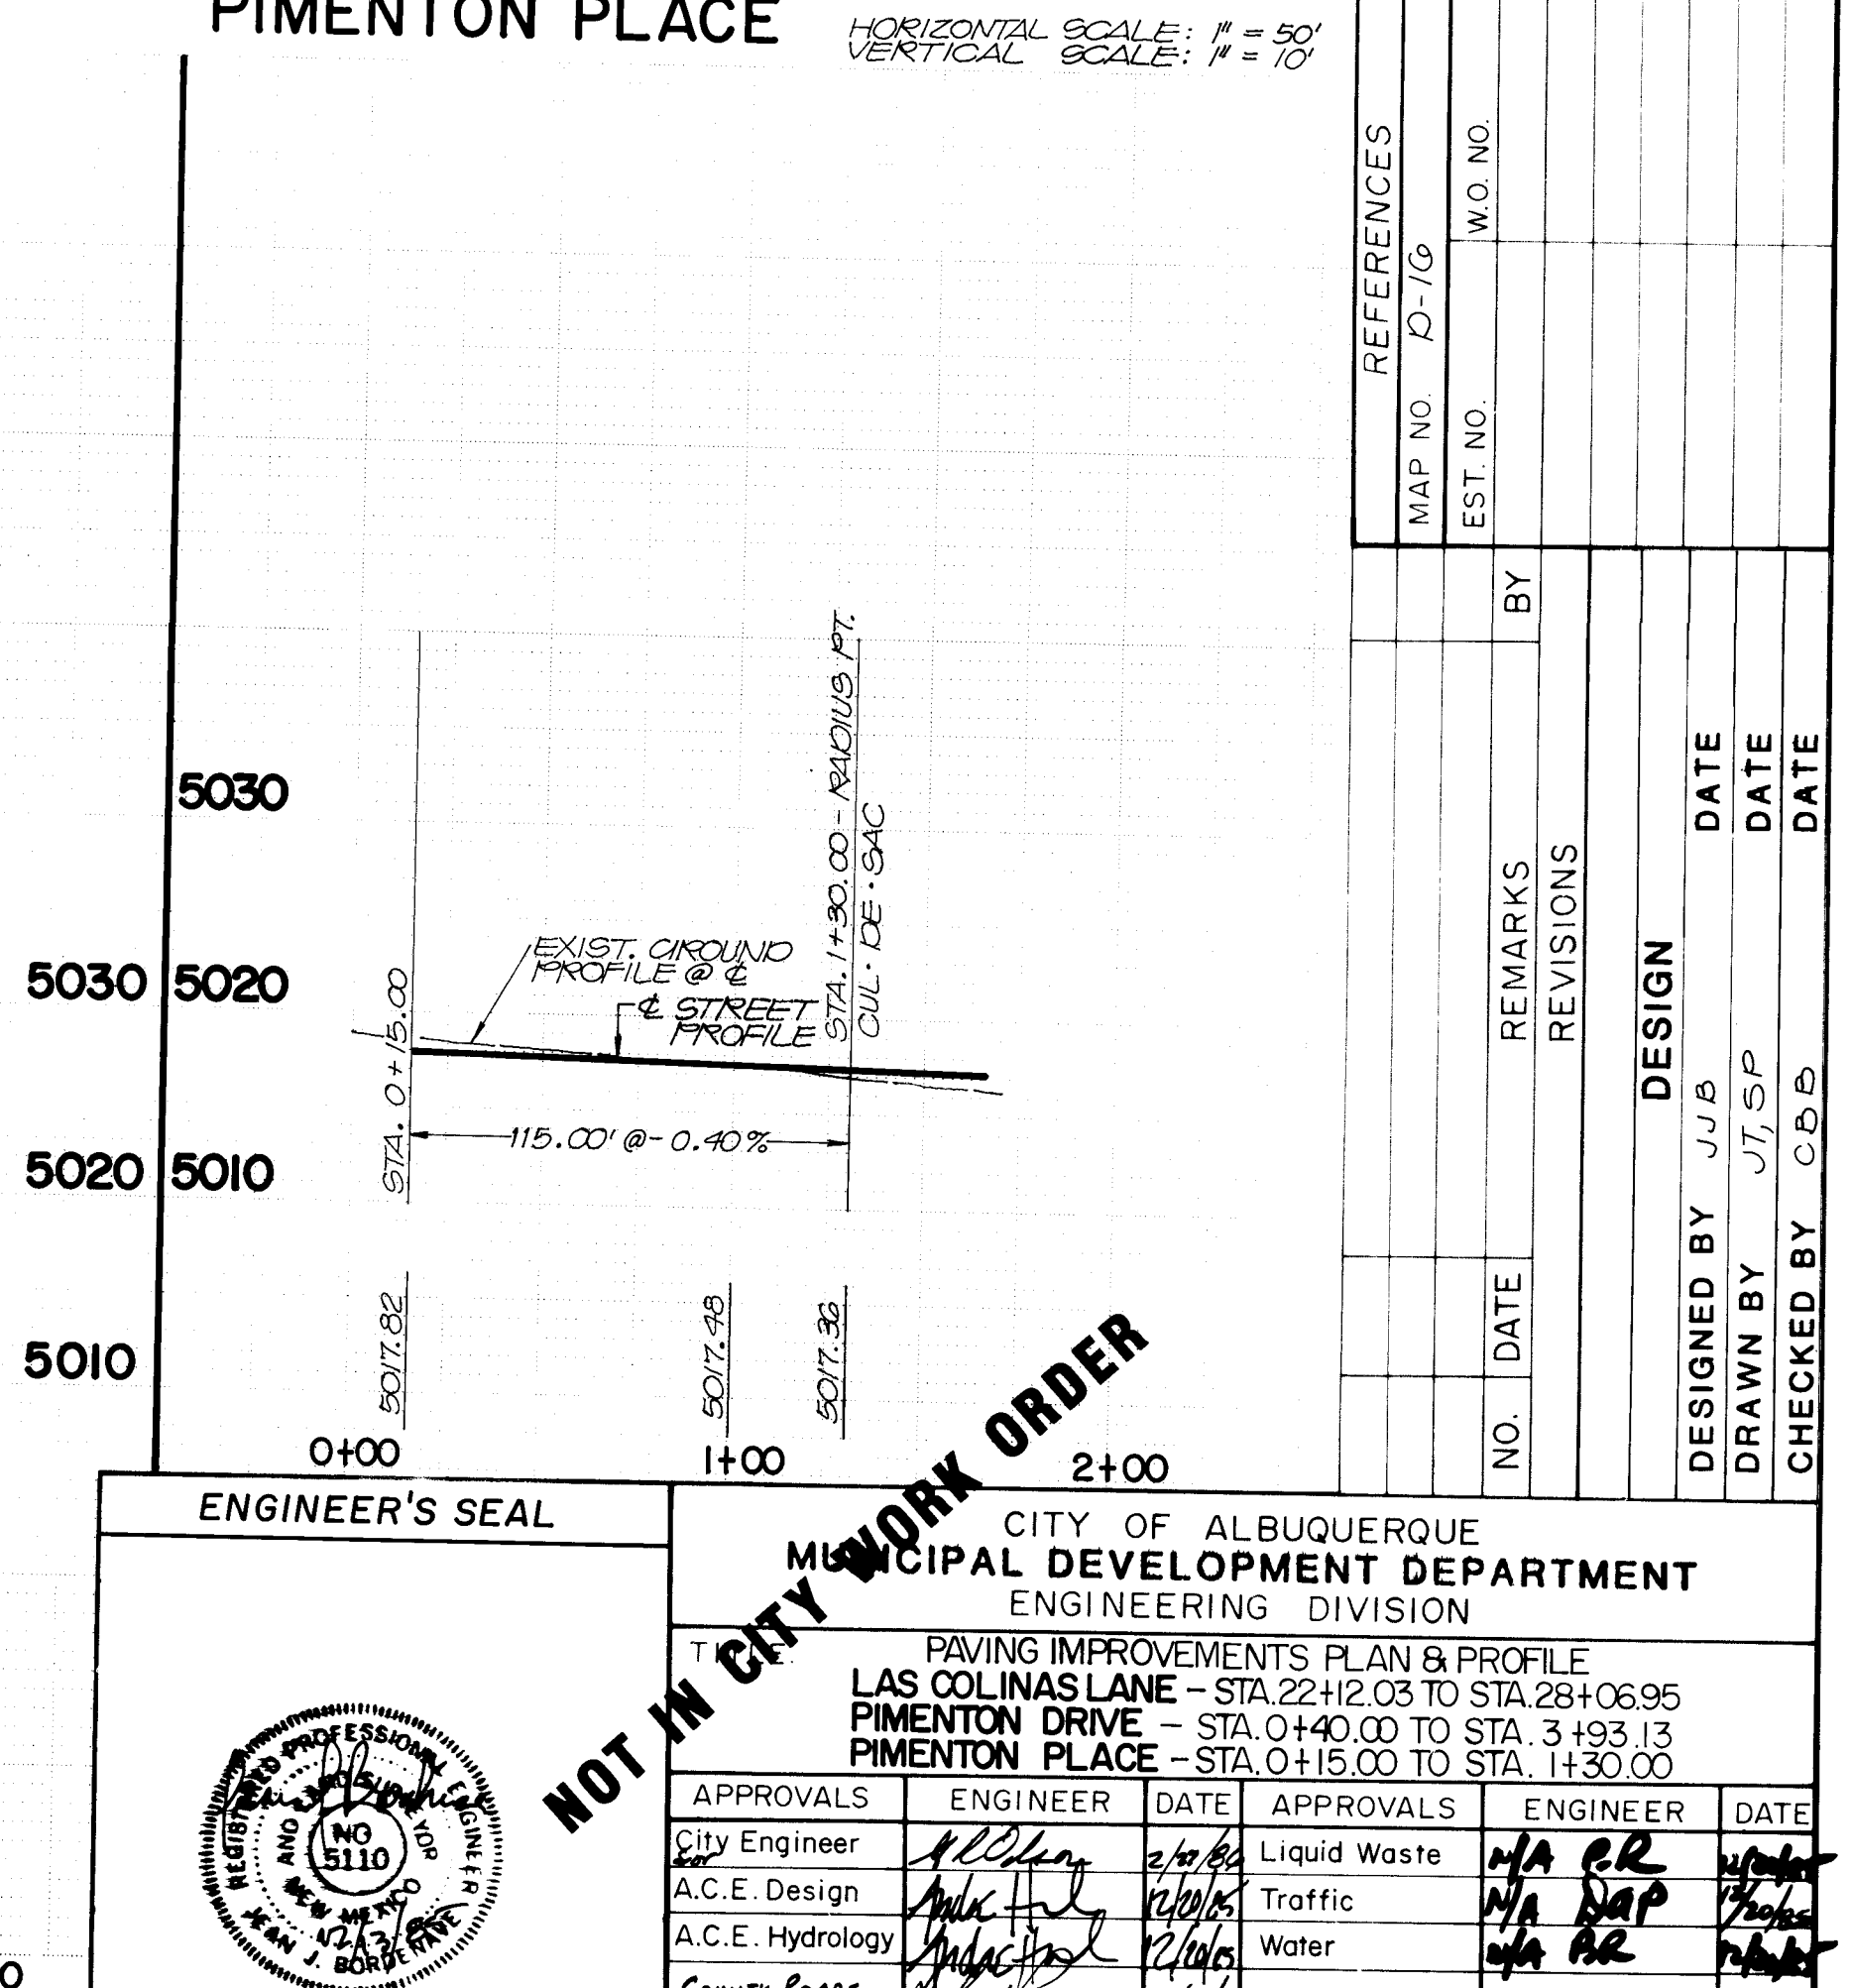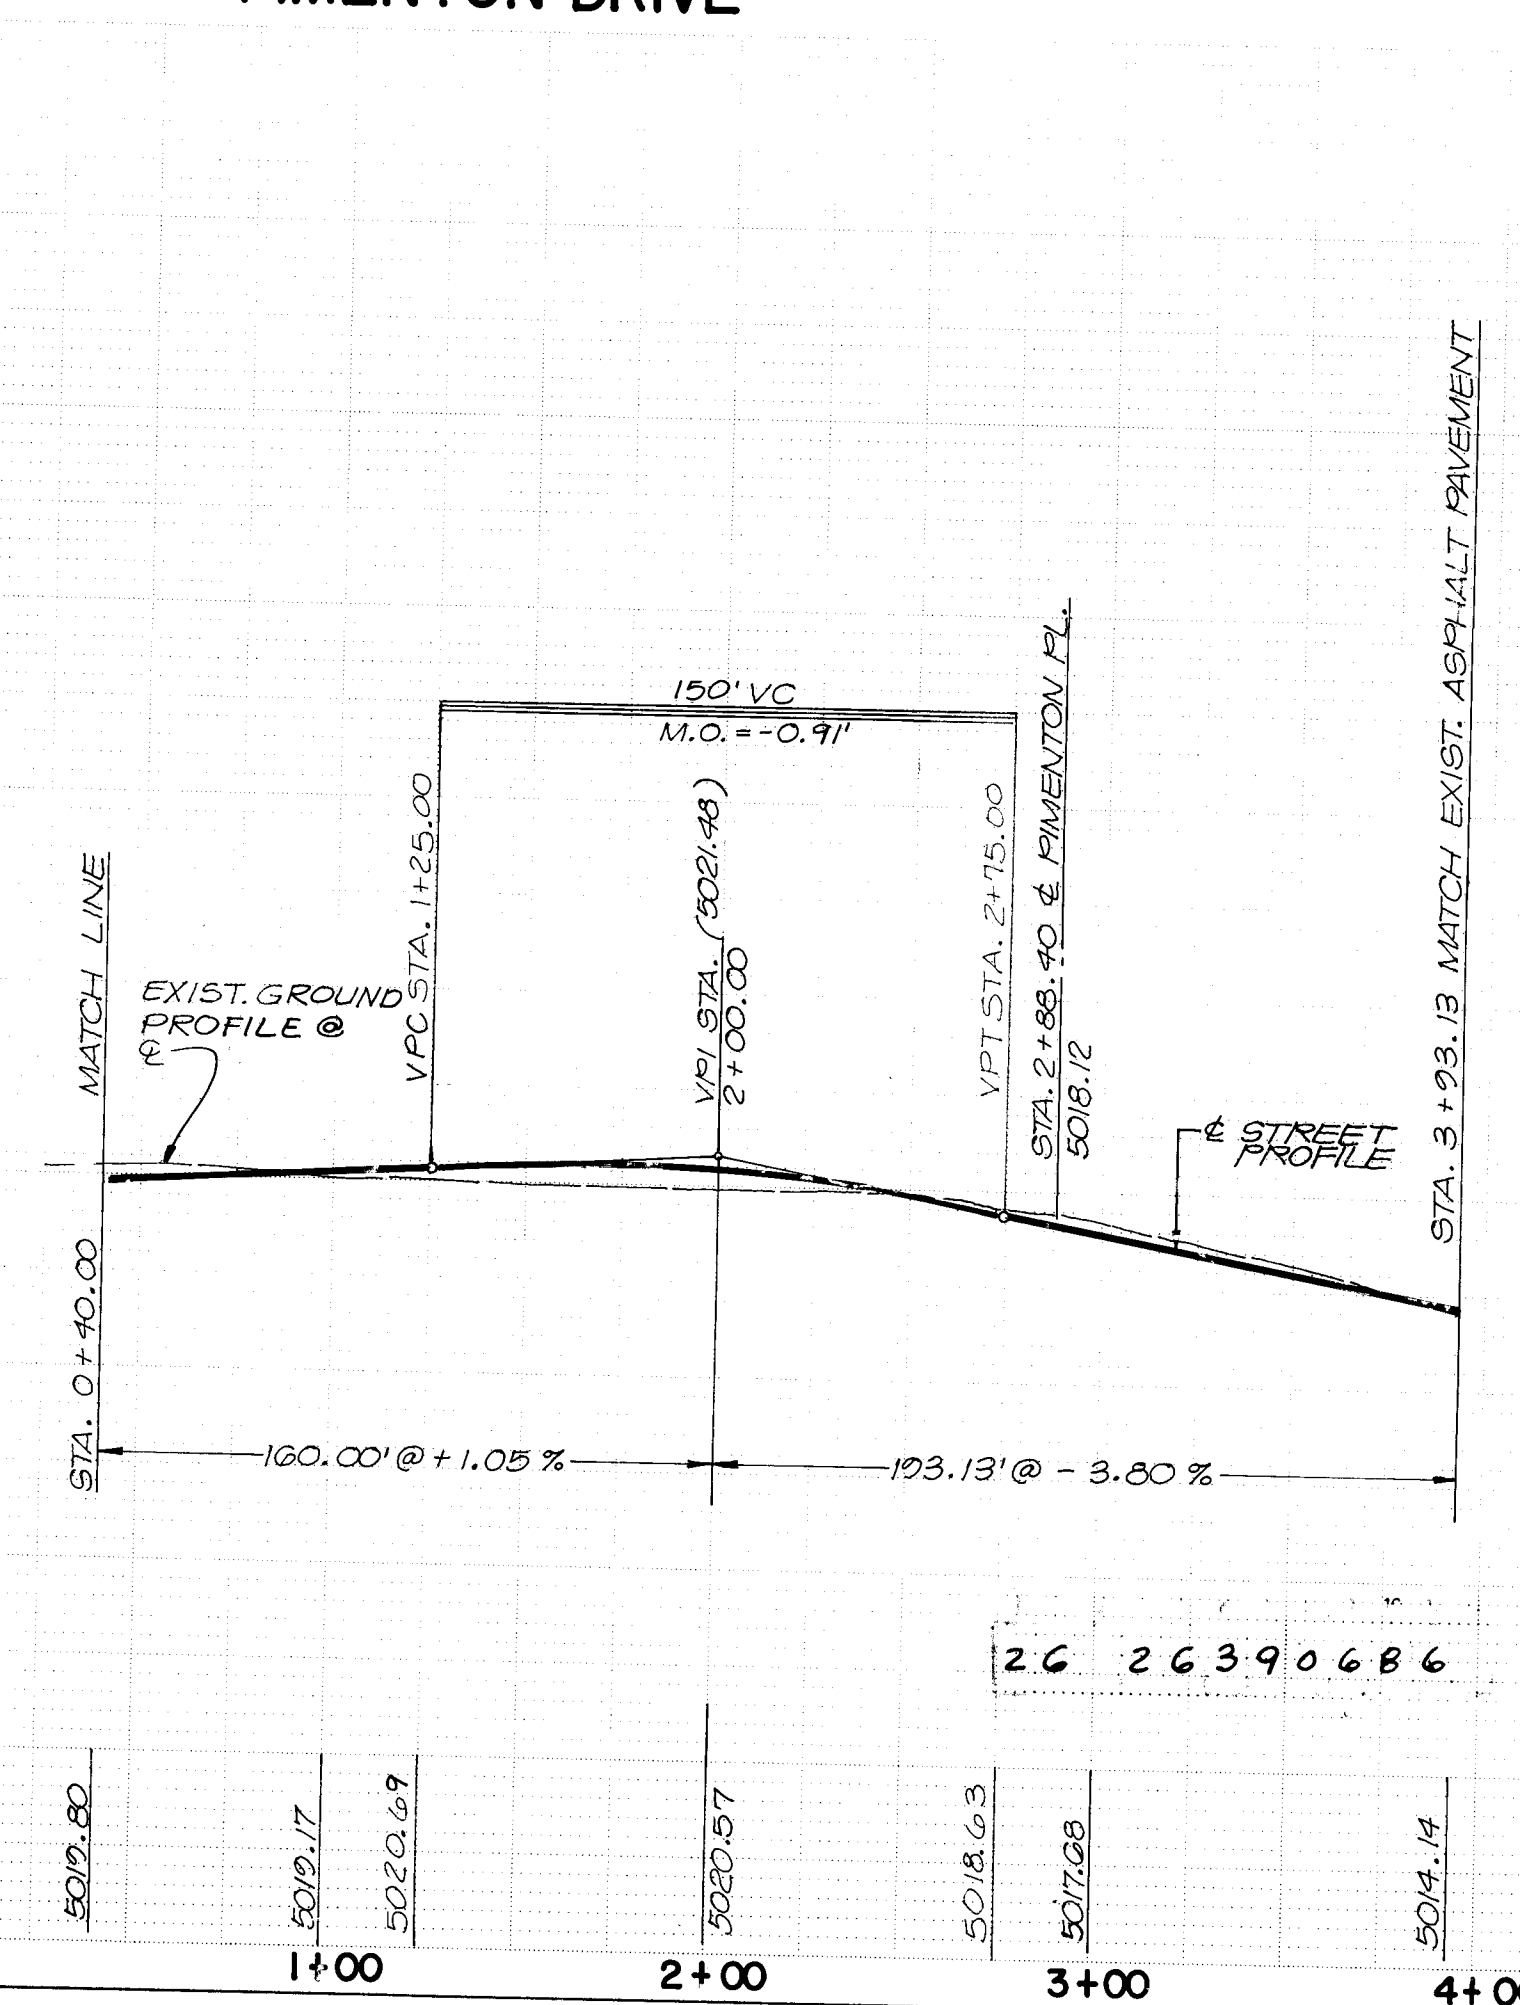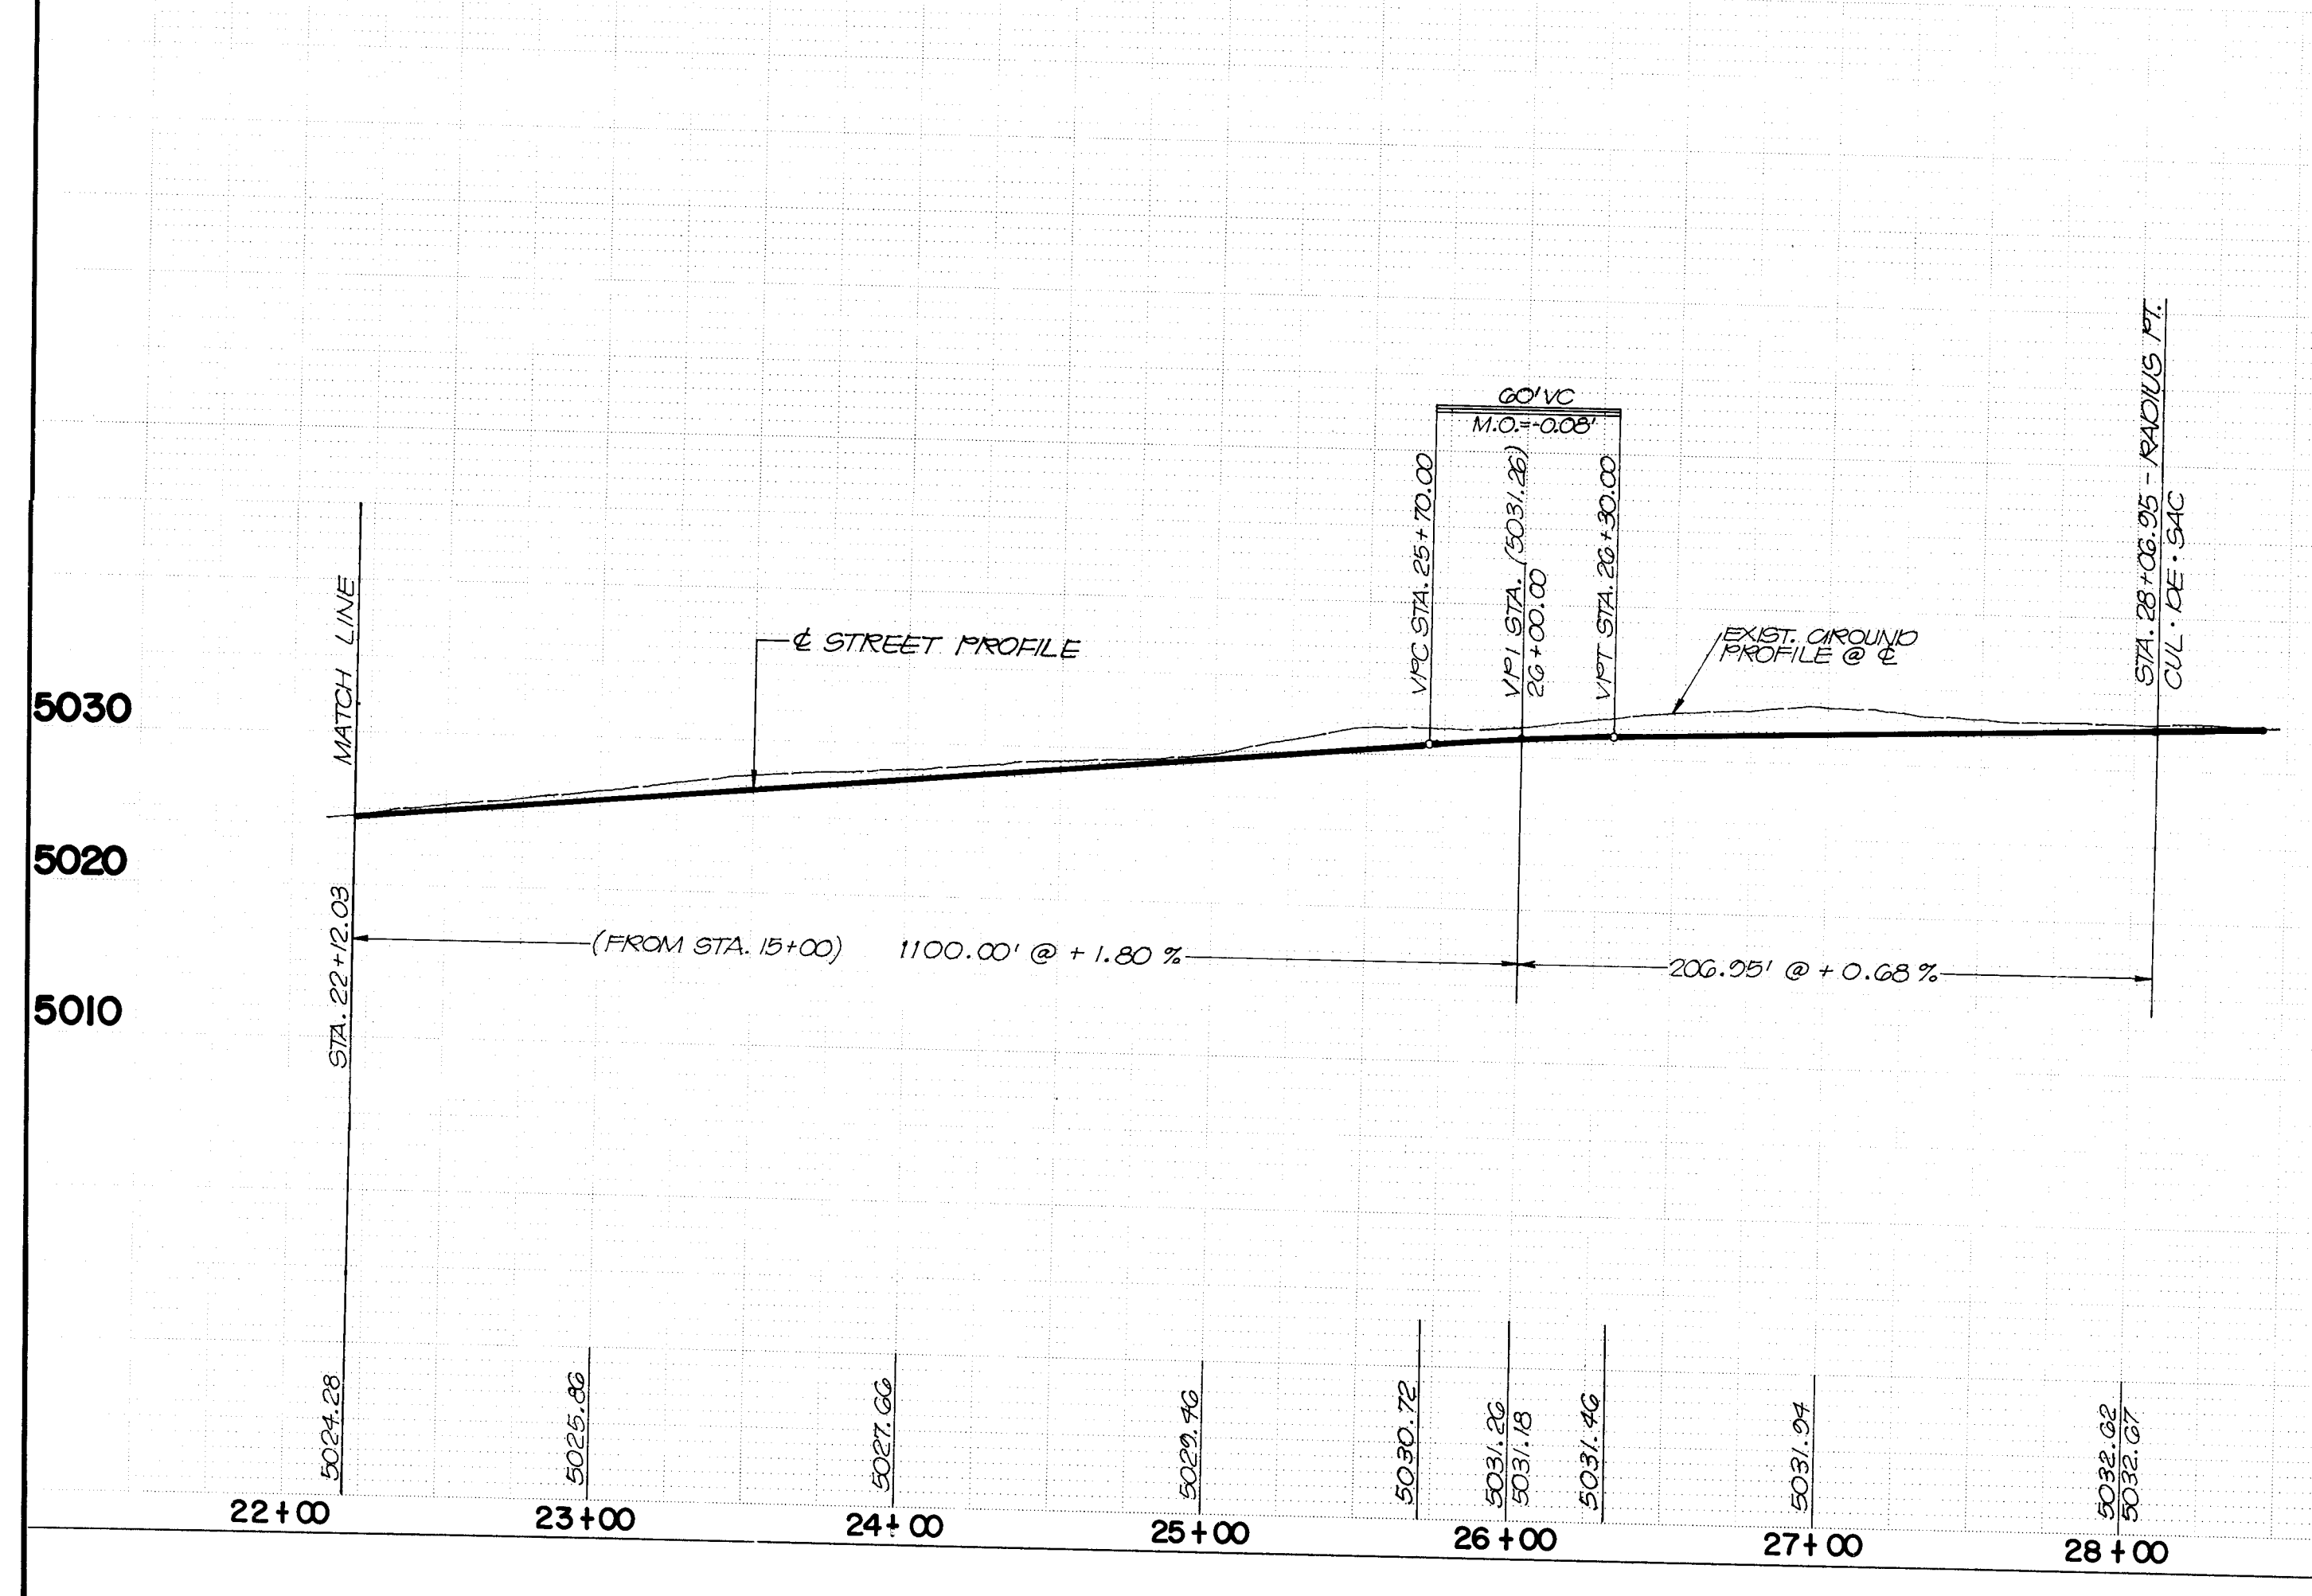

ENGINEER'S SEAL

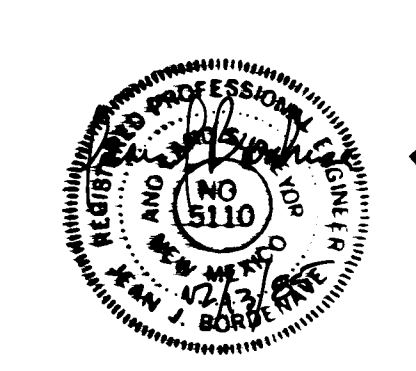

CITY OF ALBUQUERQUE  
MUNICIPAL DEVELOPMENT DEPARTMENT  
ENGINEERING DIVISION

PAVING IMPROVEMENTS PLAN & PROFILE  
LAS COLINAS LANE - STA. 22+12.03 TO STA. 28+06.95  
PIMENTON DRIVE - STA. 0+00.00 TO STA. 3+23.13  
PIMENTON PLACE - STA. 0+00.00 TO STA. 1+30.00

| APPROVALS        | ENGINEER    | DATE   | APPROVALS    | ENGINEER | DATE        |
|------------------|-------------|--------|--------------|----------|-------------|
| City Engineer    | [Signature] | 2/1/82 | Liquid Waste | HA CR    | [Signature] |
| A.C.E. Design    | [Signature] | 2/1/82 | Traffic      | HA DAP   | [Signature] |
| A.C.E. Hydrology | [Signature] | 2/1/82 | Water        | HA CR    | [Signature] |

COUNTY ROADS  
DRAWING NO. 2639



| SURVEY INFORMATION |       | BENCH MARKS              |                                         | AS BUILT INFORMATION     |  |
|--------------------|-------|--------------------------|-----------------------------------------|--------------------------|--|
| MAP NO.            | 10-10 | CONTRACTOR               | AN ACS BENCHMARK NO. 2-DIG. A 40 PENNY  | CONTRACTOR               |  |
| EST. NO.           |       | STARTED BY               | NAIL IN A POWER POLE, LOCATED 1/4 MILE  | STARTED BY               |  |
|                    |       | INSPECTORS               | SOUTH OF LOS RANCHOS NE OPPOSITE HOUSE  | INSPECTORS               |  |
|                    |       | FIELD                    | NO 1501 ON THE WEST SIDE OF EDITH BLVD. | FIELD                    |  |
|                    |       | VERIFICATION BY          | ELEV. @ 5002.928 FT. (MAGD)             | VERIFICATION BY          |  |
|                    |       | DATE                     |                                         | DATE                     |  |
|                    |       | CORRECTED BY             |                                         | CORRECTED BY             |  |
|                    |       | MICRO - FILM INFORMATION |                                         | MICRO - FILM INFORMATION |  |
|                    |       | RECORDED BY              |                                         | RECORDED BY              |  |
|                    |       | NO.                      |                                         | NO.                      |  |

| DESIGNED BY | DATE | DESIGNED BY | DATE |
|-------------|------|-------------|------|
| JJB         |      | JJB         |      |
| DRAWN BY    | DATE | DRAWN BY    | DATE |
| JT, SP      |      | JT, SP      |      |
| CHECKED BY  | DATE | CHECKED BY  | DATE |
| C.B.B.      |      | C.B.B.      |      |

04501-01-01

| CENTERLINE CURVE DATA                                                         |                                                                                |                                                                                |                                                                               | WATER CURVE DATA                                                              |                                                                                |                                                                               |   |
|-------------------------------------------------------------------------------|--------------------------------------------------------------------------------|--------------------------------------------------------------------------------|-------------------------------------------------------------------------------|-------------------------------------------------------------------------------|--------------------------------------------------------------------------------|-------------------------------------------------------------------------------|---|
| ①                                                                             | ②                                                                              | ③                                                                              | ④                                                                             | ①                                                                             | ②                                                                              | ③                                                                             | ④ |
| $\Delta = 22^{\circ}06'53''$<br>$R = 255.80'$<br>$T = 50.00'$<br>$L = 98.76'$ | $\Delta = 40^{\circ}58'17''$<br>$R = 126.58'$<br>$T = 55.00'$<br>$L = 103.77'$ | $\Delta = 18^{\circ}42'24''$<br>$R = 424.98'$<br>$T = 70.00'$<br>$L = 138.75'$ | $\Delta = 02^{\circ}39'49''$<br>$R = 681.08'$<br>$T = 40.00'$<br>$L = 79.91'$ | $\Delta = 22^{\circ}06'53''$<br>$R = 245.86'$<br>$T = 48.05'$<br>$L = 94.90'$ | $\Delta = 18^{\circ}42'24''$<br>$R = 414.98'$<br>$T = 68.35'$<br>$L = 135.49'$ | $\Delta = 06^{\circ}39'49''$<br>$R = 677.08'$<br>$T = 39.42'$<br>$L = 78.75'$ |   |

- NOTES: 1. ALL WATER SERVICES ARE 1" TYPICAL AS PER STD. DWG. W-10.  
2. ALL SEWER SERVICES ARE 4" TYPICAL AS PER STD. DWG. S-9.  
3. DBL WS - DOUBLE WATER SERVICE  
4. VALVES SHALL BE ANCHORED PER STD. DWG. W-8.  
5. BLOCKING PER STD. DWG. W-22

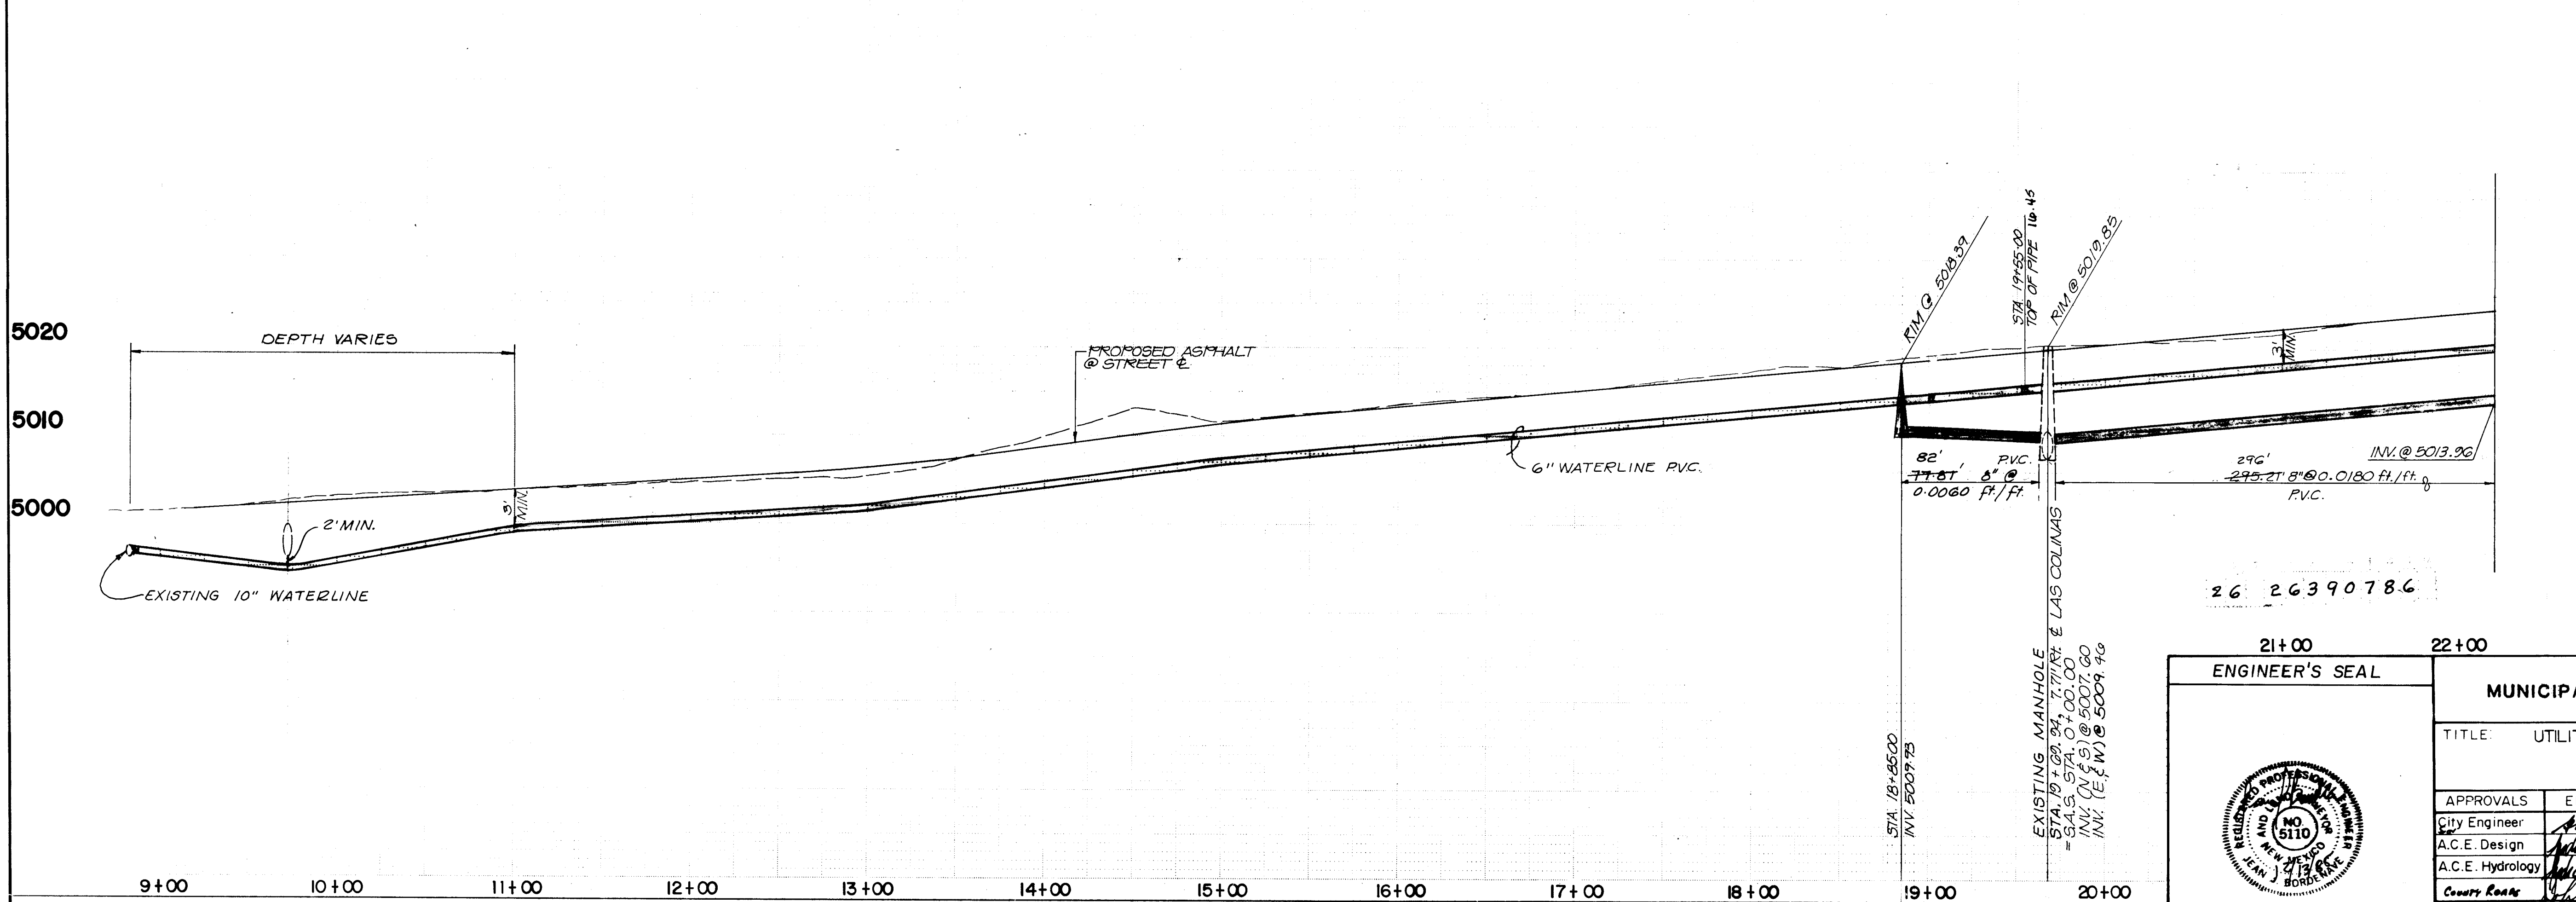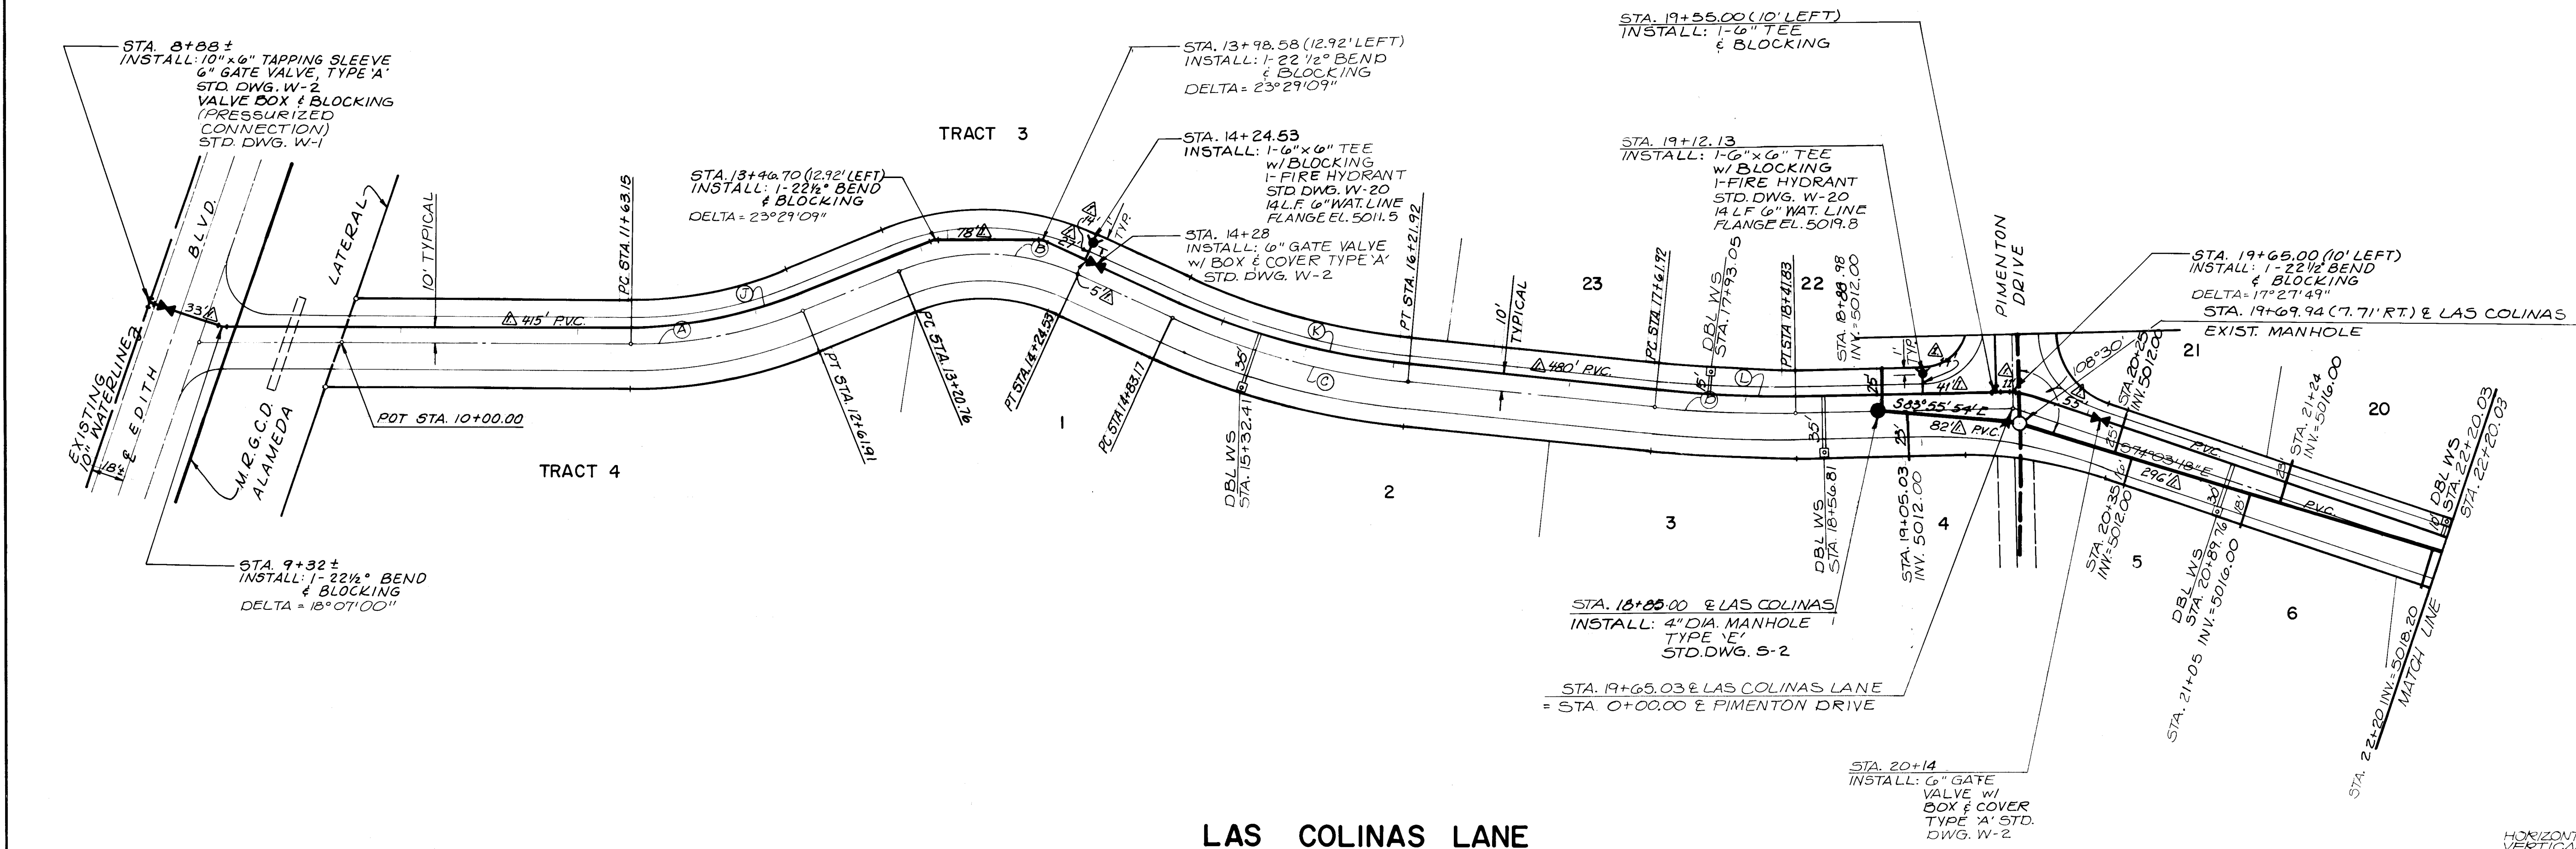

|                  |      |                                                                                 |      |
|------------------|------|---------------------------------------------------------------------------------|------|
| ENGINEER'S SEAL  |      | CITY OF ALBUQUERQUE<br>MUNICIPAL DEVELOPMENT DEPARTMENT<br>ENGINEERING DIVISION |      |
| DESIGNED BY JUB  |      | DATE                                                                            |      |
| DRAWN BY JTS     |      | DATE                                                                            |      |
| CHECKED BY CDB   |      | DATE                                                                            |      |
| APPROVALS        |      | APPROVALS                                                                       |      |
| City Engineer    | DATE | Liquid Waste                                                                    | DATE |
| A.C.E. Design    | DATE | Traffic                                                                         | DATE |
| A.C.E. Hydrology | DATE | Water                                                                           | DATE |
| DRAWING NO. 2639 |      | SHEET 7 OF 8                                                                    |      |


| SURVEY INFORMATION |     | BENCH MARKS |            | AS BUILT INFORMATION |      |
|--------------------|-----|-------------|------------|----------------------|------|
| NO.                | BY  | DATE        | CONTRACTOR | NO.                  | DATE |
| 1                  | 2   | 3           | 4          | 5                    | 6    |
| 7                  | 8   | 9           | 10         | 11                   | 12   |
| 13                 | 14  | 15          | 16         | 17                   | 18   |
| 19                 | 20  | 21          | 22         | 23                   | 24   |
| 25                 | 26  | 27          | 28         | 29                   | 30   |
| 31                 | 32  | 33          | 34         | 35                   | 36   |
| 37                 | 38  | 39          | 40         | 41                   | 42   |
| 43                 | 44  | 45          | 46         | 47                   | 48   |
| 49                 | 50  | 51          | 52         | 53                   | 54   |
| 55                 | 56  | 57          | 58         | 59                   | 60   |
| 61                 | 62  | 63          | 64         | 65                   | 66   |
| 67                 | 68  | 69          | 70         | 71                   | 72   |
| 73                 | 74  | 75          | 76         | 77                   | 78   |
| 79                 | 80  | 81          | 82         | 83                   | 84   |
| 85                 | 86  | 87          | 88         | 89                   | 90   |
| 91                 | 92  | 93          | 94         | 95                   | 96   |
| 97                 | 98  | 99          | 100        | 101                  | 102  |
| 103                | 104 | 105         | 106        | 107                  | 108  |
| 109                | 110 | 111         | 112        | 113                  | 114  |
| 115                | 116 | 117         | 118        | 119                  | 120  |
| 991                | 992 | 993         | 994        | 995                  | 996  |
| 997                | 998 | 999         | 1000       | 1001                 | 1002 |

# CENTERLINE CURVE DATA

|                                                               |                                                               |                                                               |                                                              |
|---------------------------------------------------------------|---------------------------------------------------------------|---------------------------------------------------------------|--------------------------------------------------------------|
| ③<br>Δ = 13°43'00"<br>R = 416.71'<br>T = 50.00'<br>L = 99.92' | ④<br>Δ = 02°33'00"<br>R = 299.03'<br>T = 40.00'<br>L = 79.91' | ⑤<br>Δ = 20°01'00"<br>R = 75.00'<br>T = 15.02'<br>L = 177.83' | ⑥<br>Δ = 49°40'28"<br>R = 30.10'<br>T = 18.10'<br>L = 33.90' |
|---------------------------------------------------------------|---------------------------------------------------------------|---------------------------------------------------------------|--------------------------------------------------------------|

| 1 1/4" BENDS: | STA.     | OFFSET    |
|---------------|----------|-----------|
|               | 25+74.26 | 9.44' LT. |
|               | 25+93.90 | 9.44' LT. |
|               | 26+13.54 | 9.44' LT. |
|               | 26+33.18 | 9.44' LT. |
|               | 26+52.81 | 9.44' LT. |
|               | 26+72.45 | 9.44' LT. |




- NOTES: 1. ALL WATER SERVICES ARE 1" TYPICAL AS PER STD. DWG. W-10.  
2. ALL SEWER SERVICES ARE 4" TYPICAL AS PER STD. DWG. S-9.  
3. DBL WS- DOUBLE WATER SERVICE  
4. VALVES SHALL BE ANCHORED PER STD. DWG. W-8  
5. BLOCKING PER STD. DWG. W-22

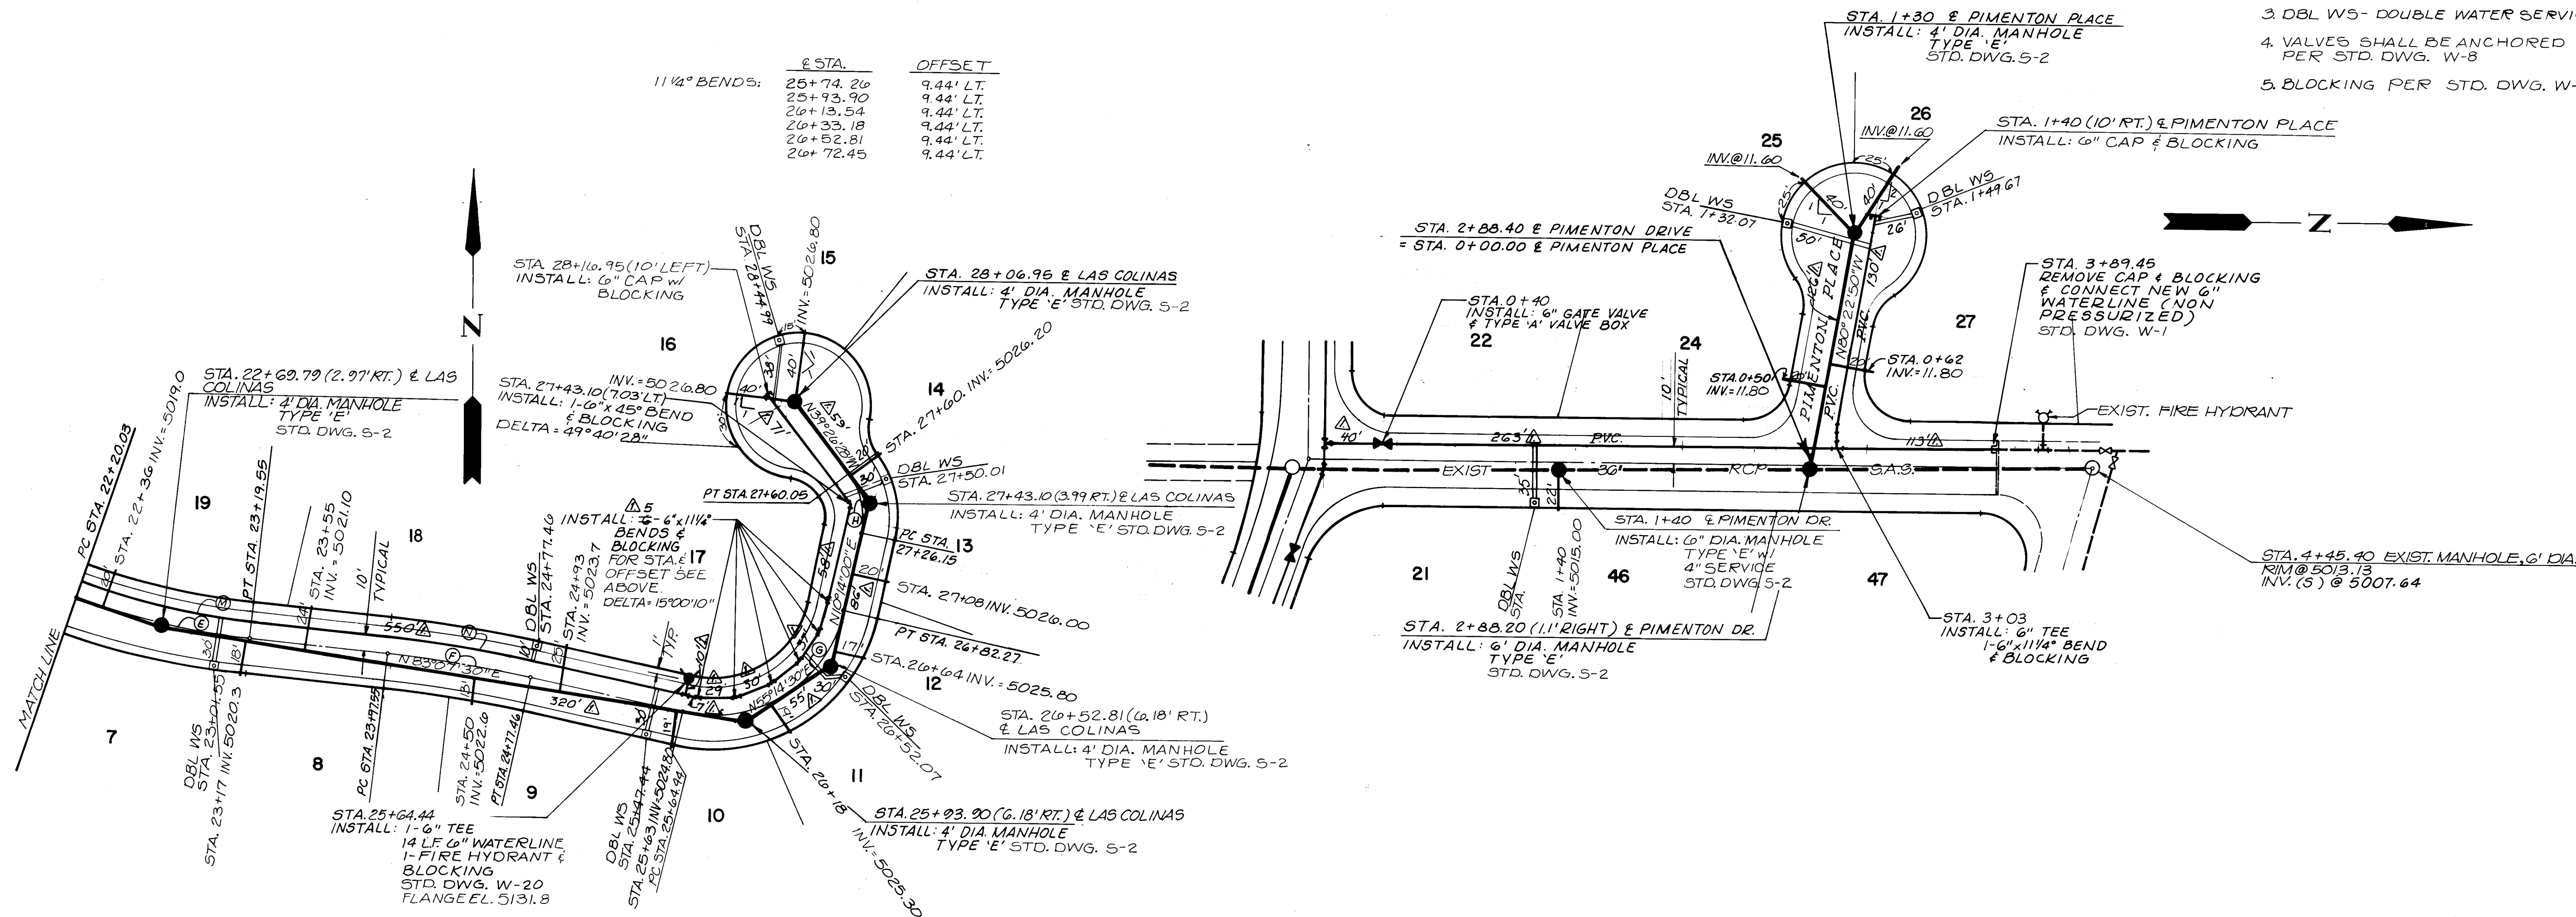


LAS COLINAS LANE

PIMENTON DRIVE & PIMENTON PLACE

HORIZONTAL SCALE: 1" = 50'  
VERTICAL SCALE: 1" = 10'

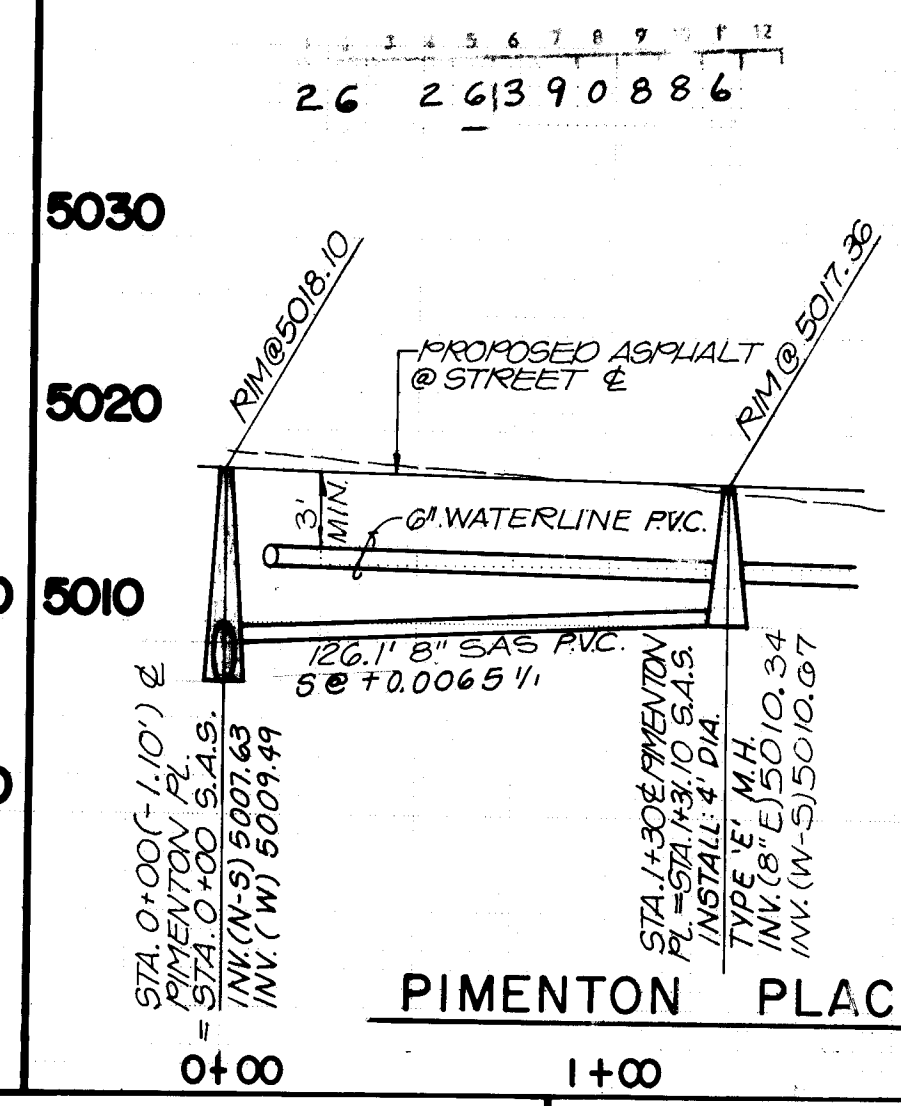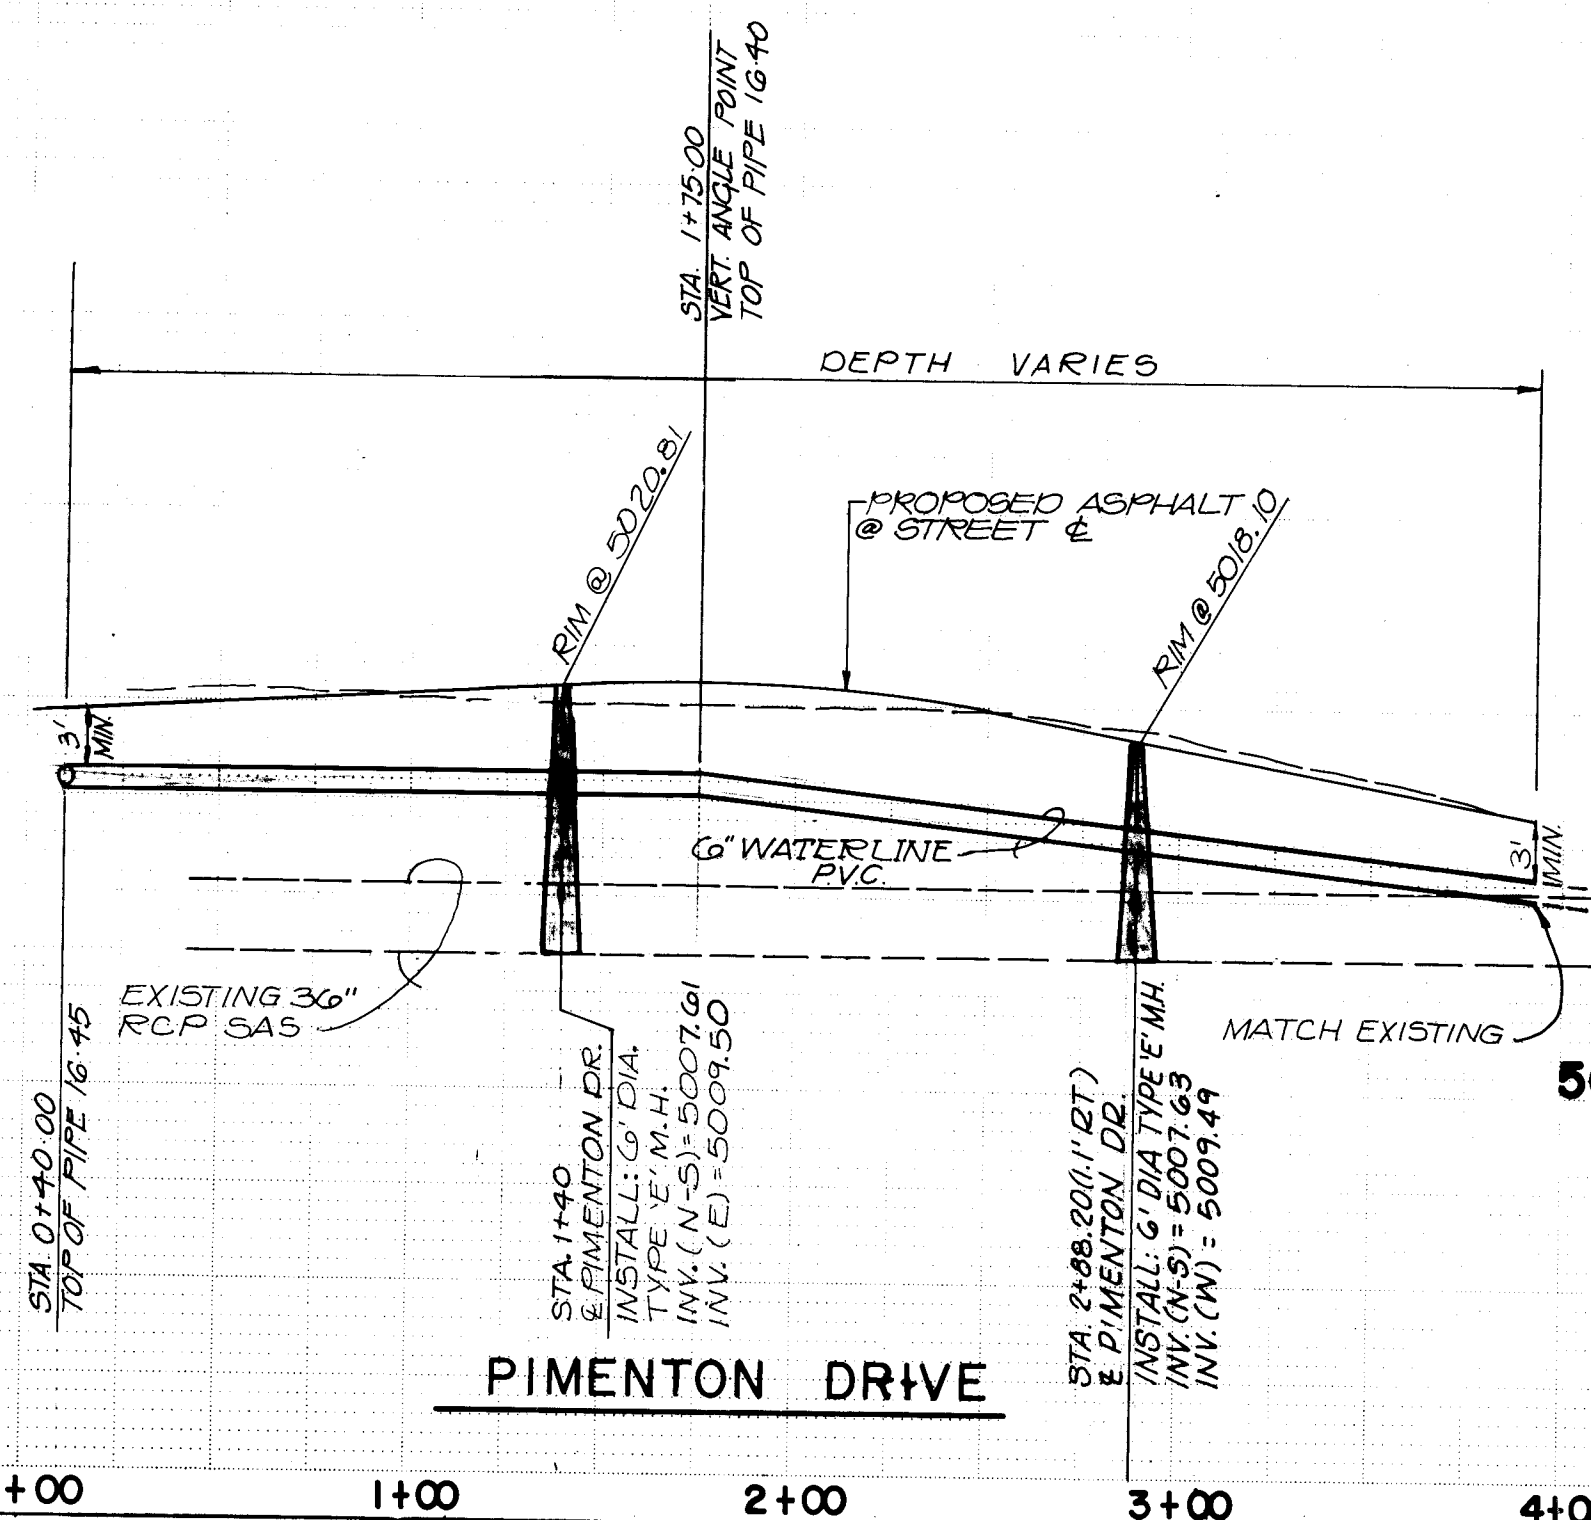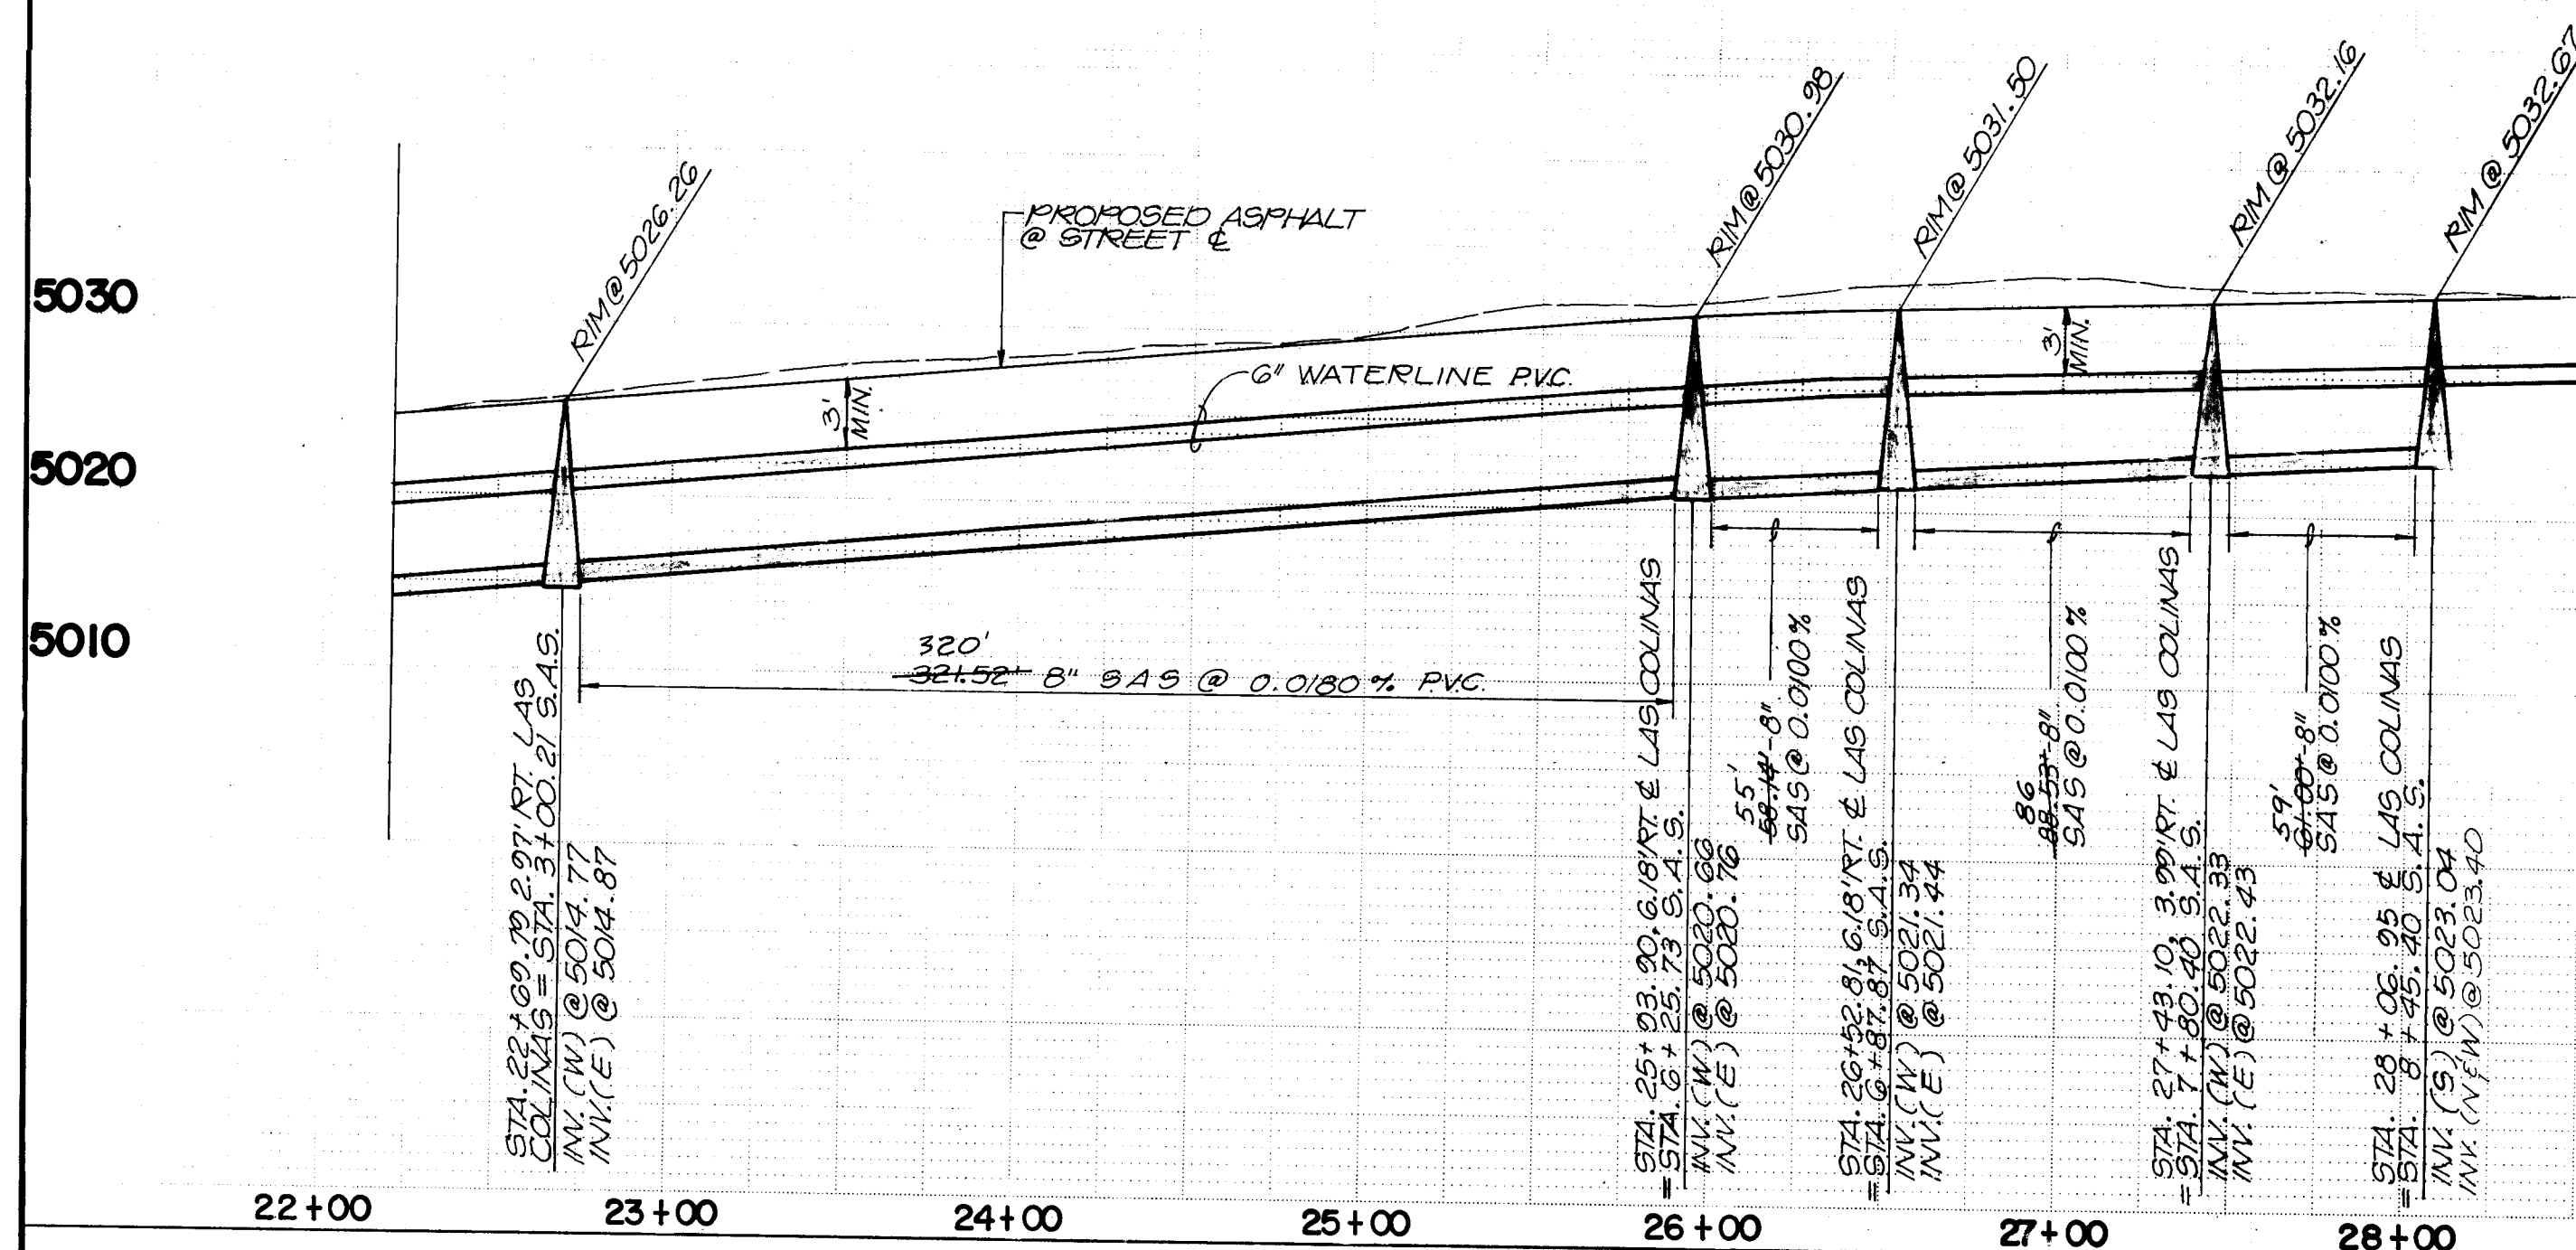

ENGINEER'S SEAL

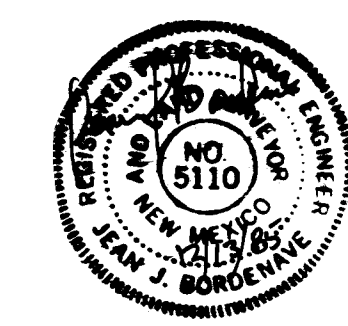

| CITY OF ALBUQUERQUE<br>MUNICIPAL DEVELOPMENT DEPARTMENT<br>ENGINEERING DIVISION                    |                    |        |              |                    |        |
|---|--------------------|--------|--------------|--------------------|--------|
| TITLE: UTILITY IMPROVEMENTS PLAN & PROFILE<br>LAS COLINAS LANE<br>PIMENTON DRIVE<br>PIMENTON PLACE |                    |        |              |                    |        |
| APPROVALS                                                                                          | ENGINEER           | DATE   | APPROVALS    | ENGINEER           | DATE   |
| City Engineer                                                                                      | <i>[Signature]</i> | 2/1/01 | Liquid Waste | <i>[Signature]</i> | 2/1/01 |
| A.C.E. Design                                                                                      | <i>[Signature]</i> | 1/1/01 | Traffic      | <i>[Signature]</i> | 2/1/01 |
| A.C.E. Hydrology                                                                                   | <i>[Signature]</i> | 1/1/01 | Water        | <i>[Signature]</i> | 2/1/01 |
| County Roads                                                                                       | <i>[Signature]</i> | 2/1/01 |              |                    |        |
| DRAWING NO.                                                                                        | 2639               |        |              |                    |        |