


ESTRELLITA DEL NORTE CHANNEL CROSSING

INDEX

SHEET 1 - TITLE SHEET

SHEET 2 - PLAN AND PROFILE

SHEET 3 - CONSTRUCTION DETAILS

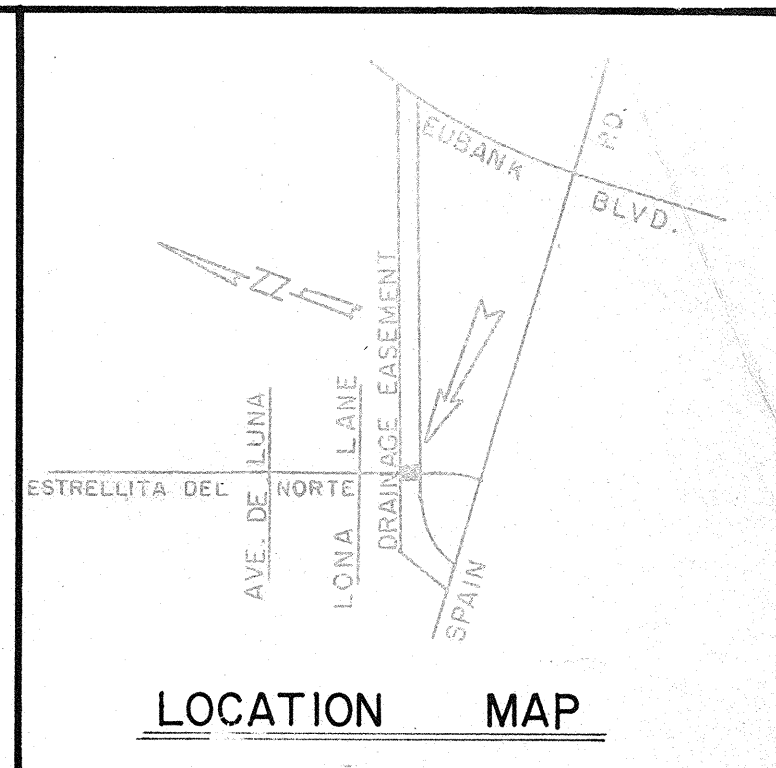


"NOTICE TO CONTRACTORS"

- 1.) New Mexico Standard Specifications for Public Works Construction - 1979 Edition will be referred to hereon as the "Standard Specification."
- 2.) All work detailed on these plans to be performed under contract shall, except as otherwise stated or provided for hereon, be constructed in accordance with "Contract Documents for City-Wide Utilities and Cash Paving No. _____ and the Standard Specification."
- 3.) Two working days prior to any excavation, contractor must contact Line Locating Service, 765-1234, for location of existing utilities.
- 4.) Prior to construction, the contractor shall excavate and verify the horizontal and vertical locations of all obstructions. Should a conflict exist, the contractor shall notify the engineer or surveyor so that the conflict can be resolved with minimum amount of delay.

THE FOLLOWING NOTES APPLY WHEN CHECKED

- ☒ All utilities and utility service lines shall be installed prior to paving.
- ☒ Backfill compaction shall be according to specified street use.
- ☒ Tack coat requirements shall be determined by the City Engineer.
- ☐ Sidewalks and wheelchair ramps within the curb returns shall be constructed wherever a new curb return is constructed.
- ☒ If curb is depressed for a drivepad, the drivepad shall be constructed prior to acceptance of the curb and gutter.
- ☒ All storm drainage facilities shall be completed prior to final acceptance.

1 2 3 4 5 6 7 8 9 10 11 12
20 439 0129

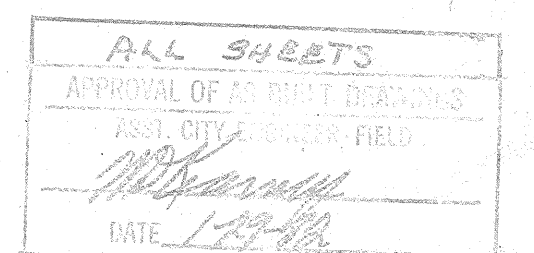


APPROVED FOR
CONSTRUCTION
CITY ENGINEER

4/6/81
DATE

DRAWING
NO.


SD-29-439

SHEET 1 OF 3

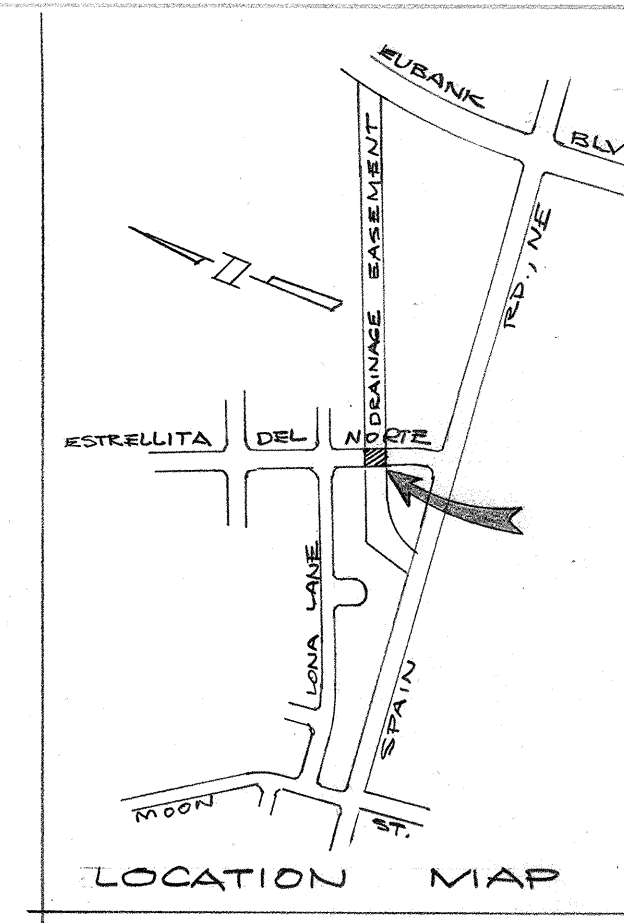

FOR CONSTRUCTION
NOTES SEE SHEET 2



NOTICE TO CONTRACTOR
IF CURB IS DERESSED FOR A DRIVEPAD,
THE DRIVEPAD SHALL BE CONSTRUCTED
PRIOR TO ACCEPTANCE OF THE CURB &
GUTTER

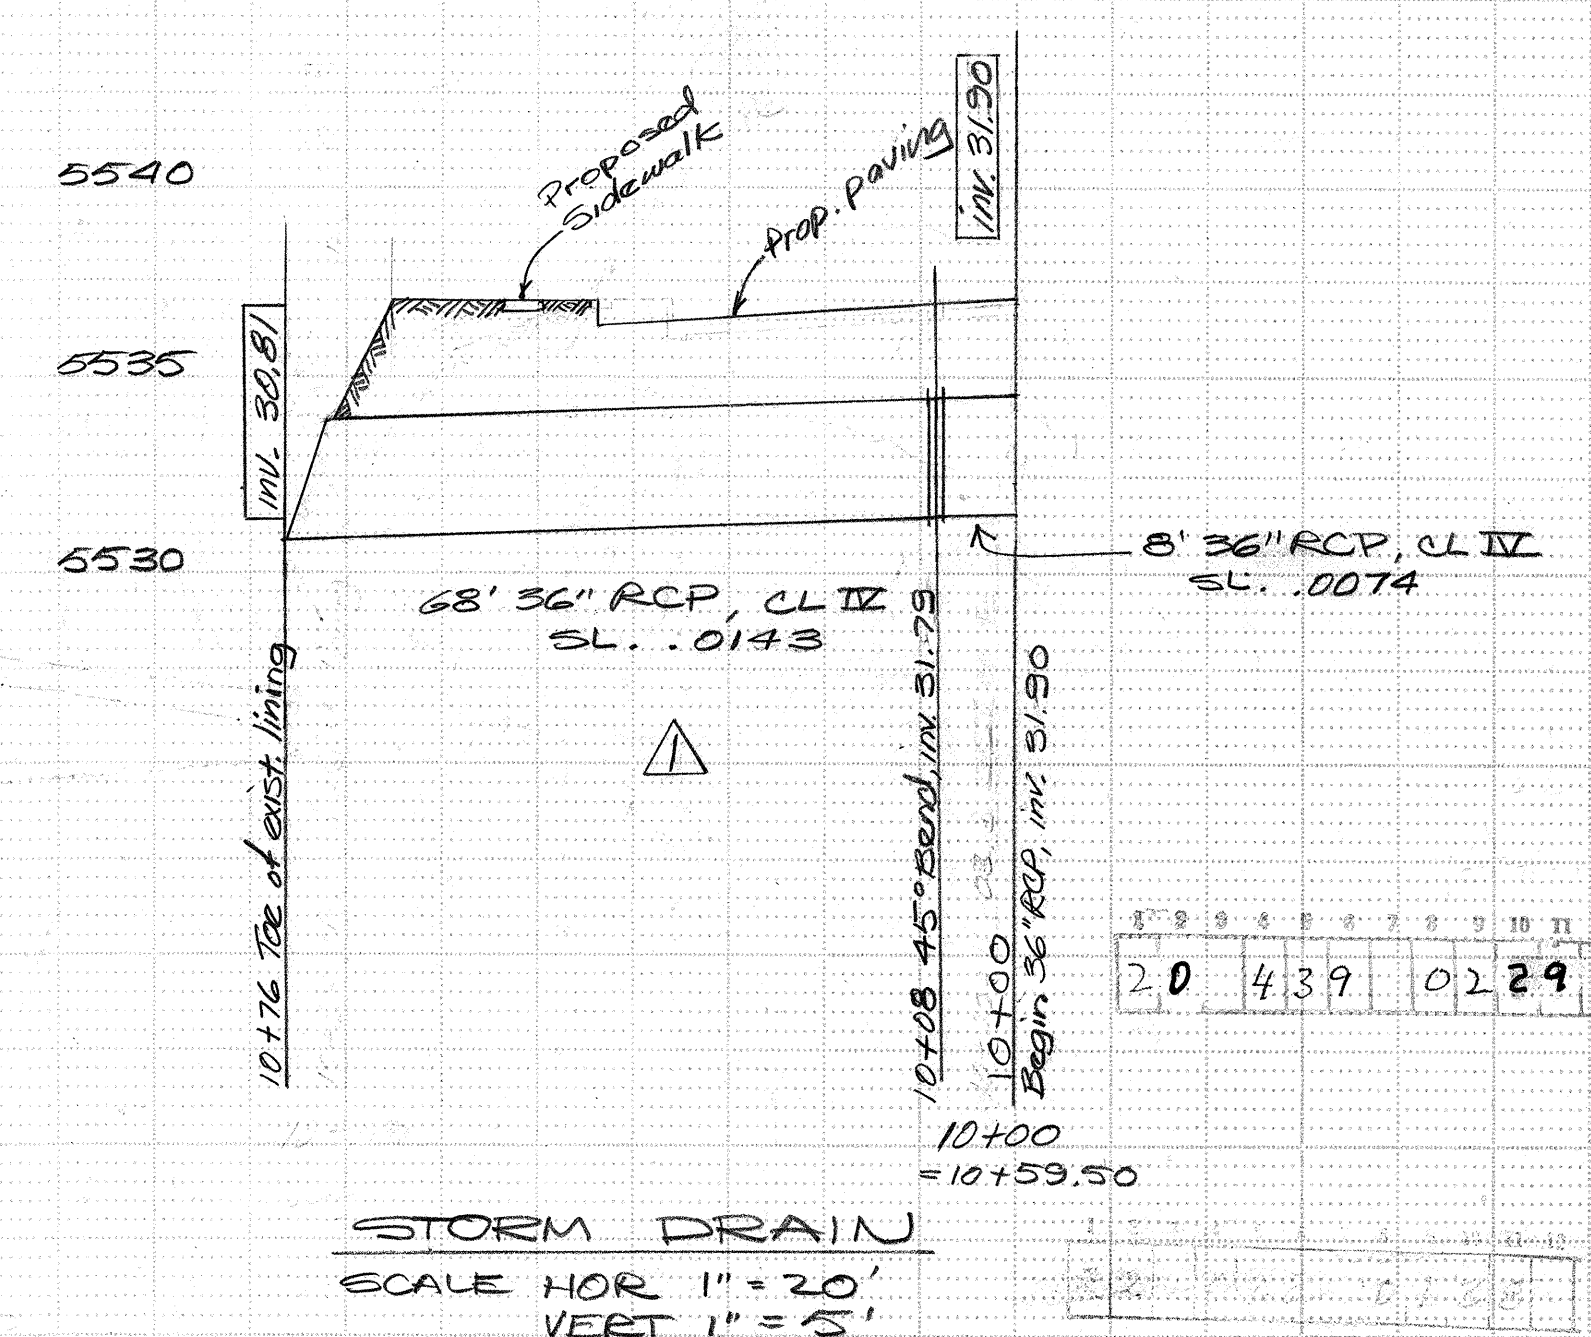[illegible]








CITY OF ALBUQUERQUE
PUBLIC WORKS DEPARTMENT
ENGINEERING DIVISION

TITLE: CHANNEL CROSSING IN ESTRELLITA
DEL NORTE NORTH OF SPAIN RD.

Rev. Δ APPROVAL		APPROVALS		ENGINEER	DATE ^{SS}	APPROVALS	ENGINEER	DATE
 CITY ENGINEER		4/8/81		CITY Engineer	10/30/79	Liquid Waste		10/29/79
CITY ENGINEER		DATE		A.C.E. - Design		Traffic		
APPROVED FOR CONSTRUCTION				A.C.E. - Hydrology	11/10/79	Water		
 CITY ENGINEER		11/10/80		DRAWING NO. SD-29-439			SHEET 2 OF 3	
CITY ENGINEER		DATE						

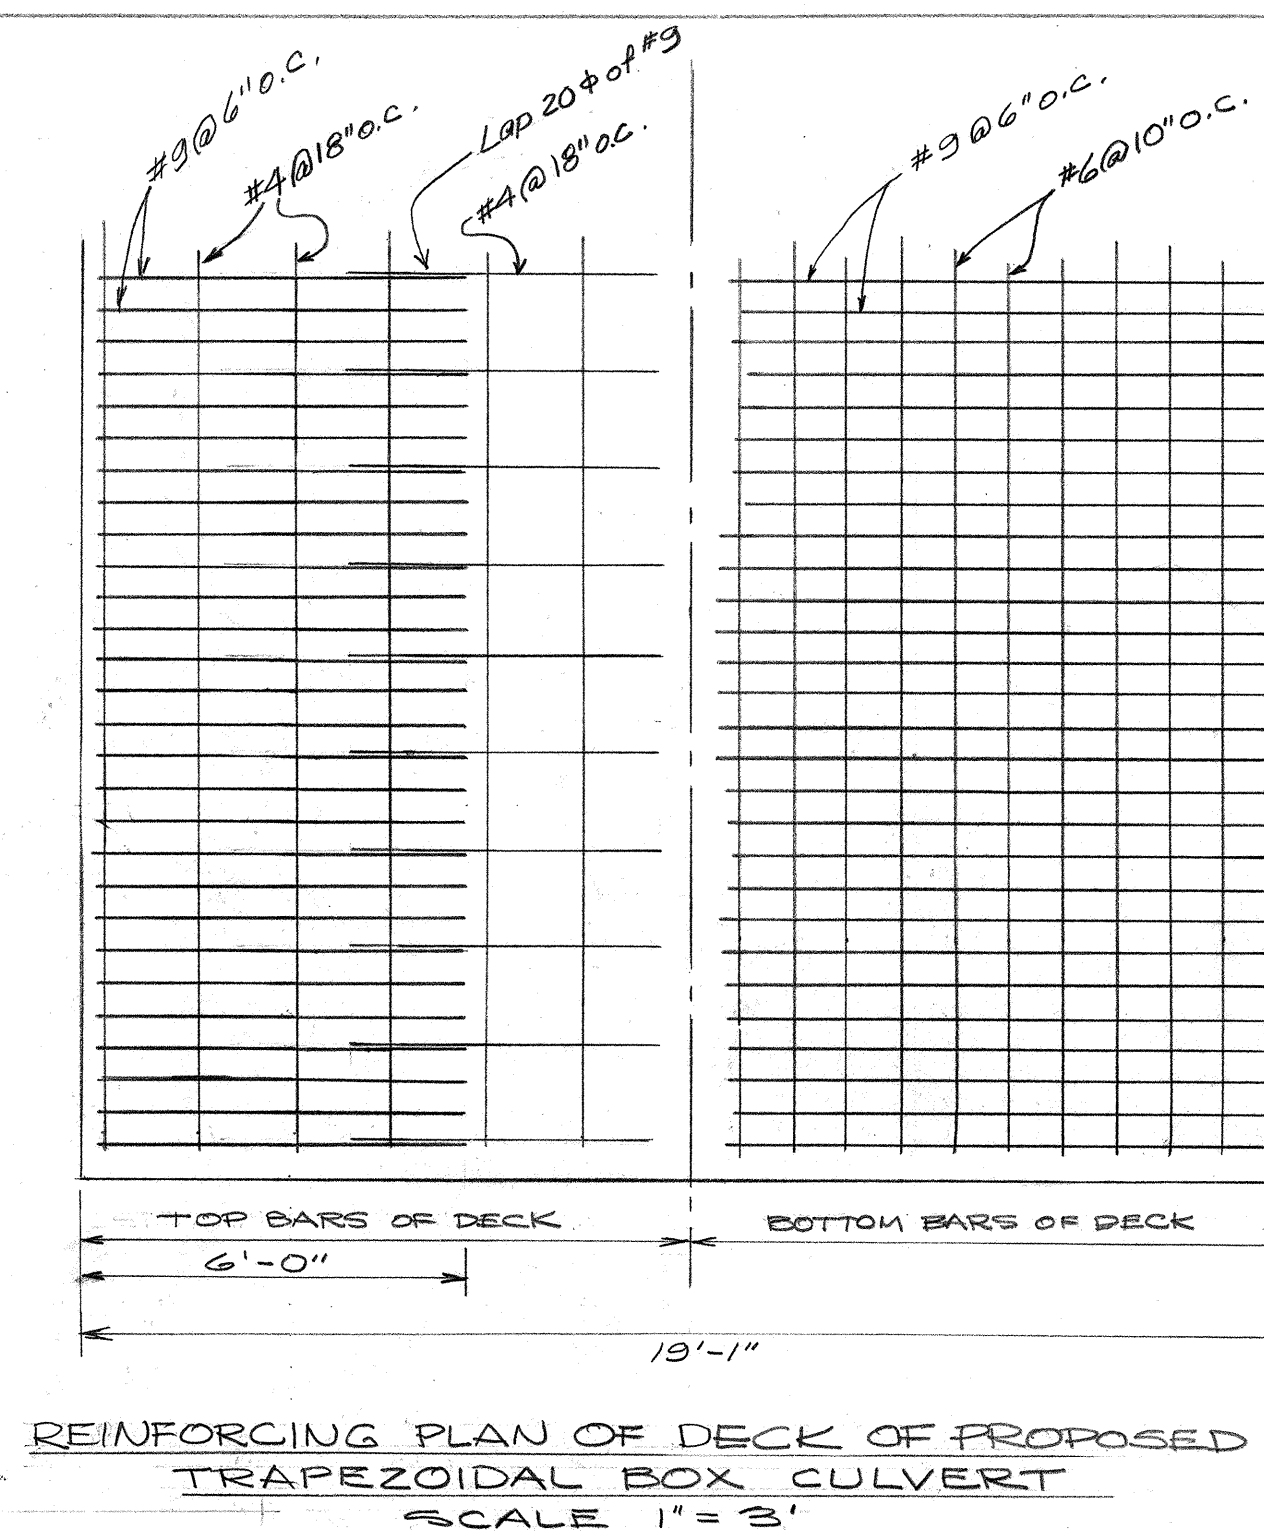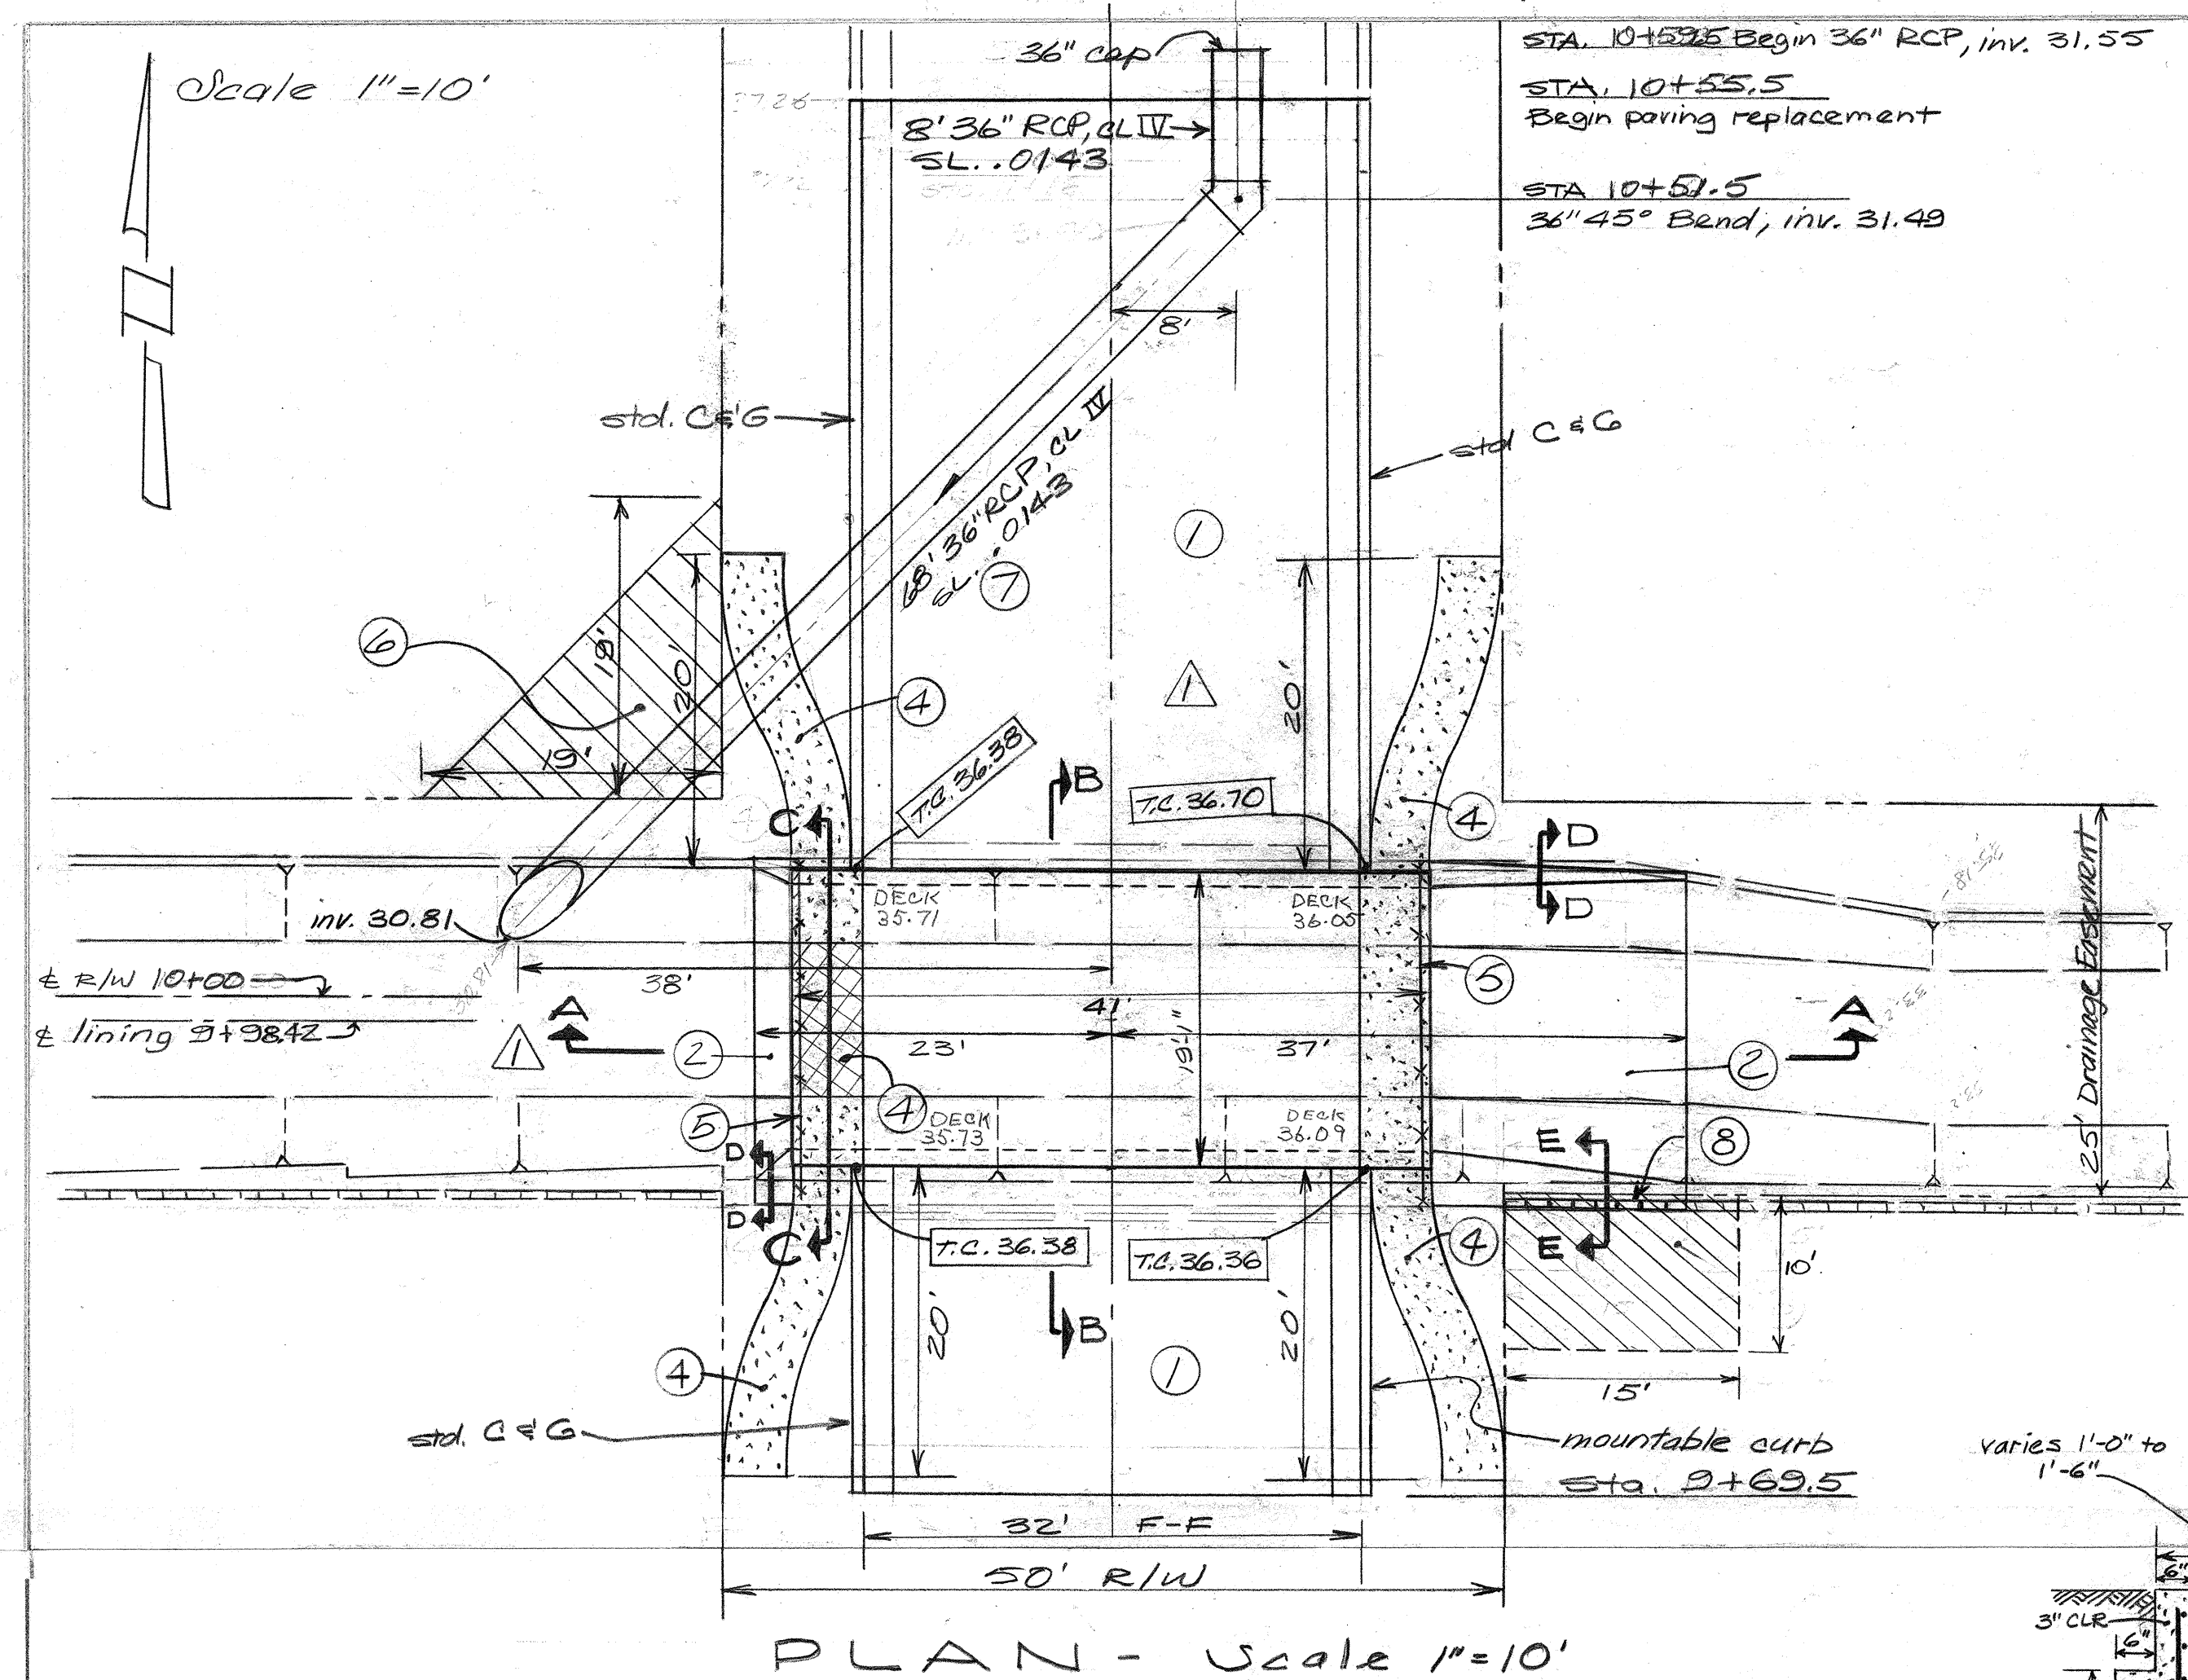


- ## NOTES:
- ① Remove all paving, curb and gutter, guard rail, chain link fence and cut-off walls between sta. 11+12 and sta. 12+00. Build new std. C & G or mountable curb as indicated, and build arterial paving to grades shown.
 - ② Remove existing conc. channel lining 23' west and 37' east of E of Estrellita del Norte. Build trapezoidal box culvert and transitions. See details.
 - ③ Extend rebars 1' beyond finished concrete for tying to conc. lining.
 - ④ Build 4' sidewalk to transition from curb type to R-type sidewalk. Build steel plate cover on west side as shown on plan and in section C-C.
 - ⑤ Build 4'-high chain link fence 22' long.
 - ⑥ Construction easement must be acquired by the City of Albuquerque prior to begin of construction.
 - ⑦ Build 36" storm drain for future extension. Remove and replace exist. conc. lining as necessary.
 - ⑧ Remove and replace 12 LF of exist. conc. block wall.
 - ⑨ Structural concrete shall be 4500 psi.
 - ⑩ Reinforcing steel rebars shall be grade 60.

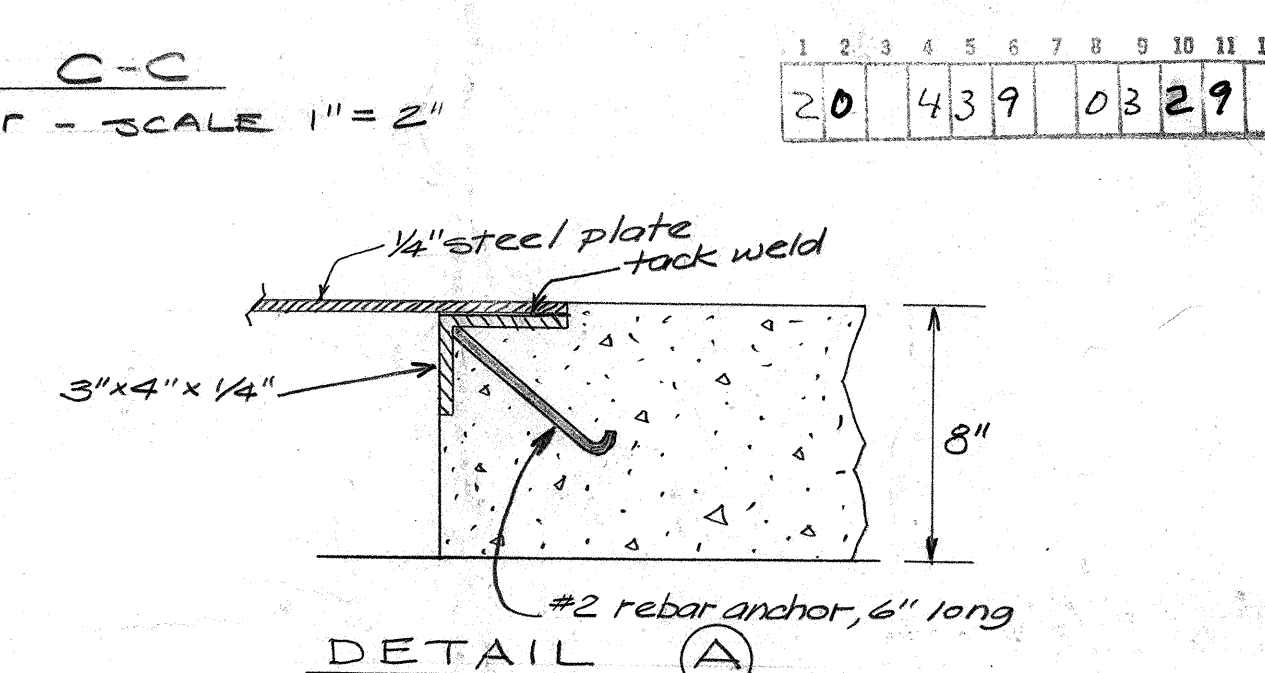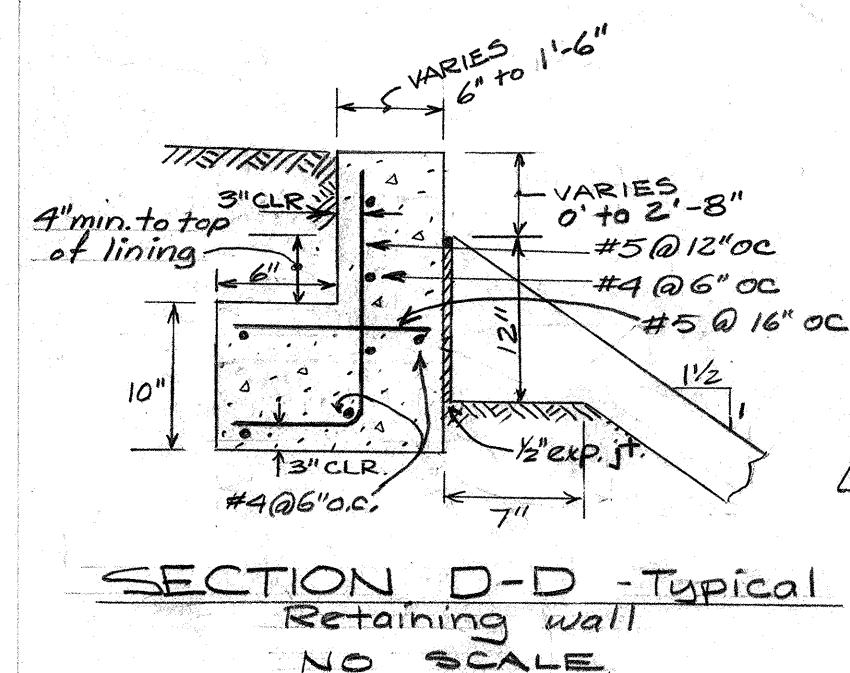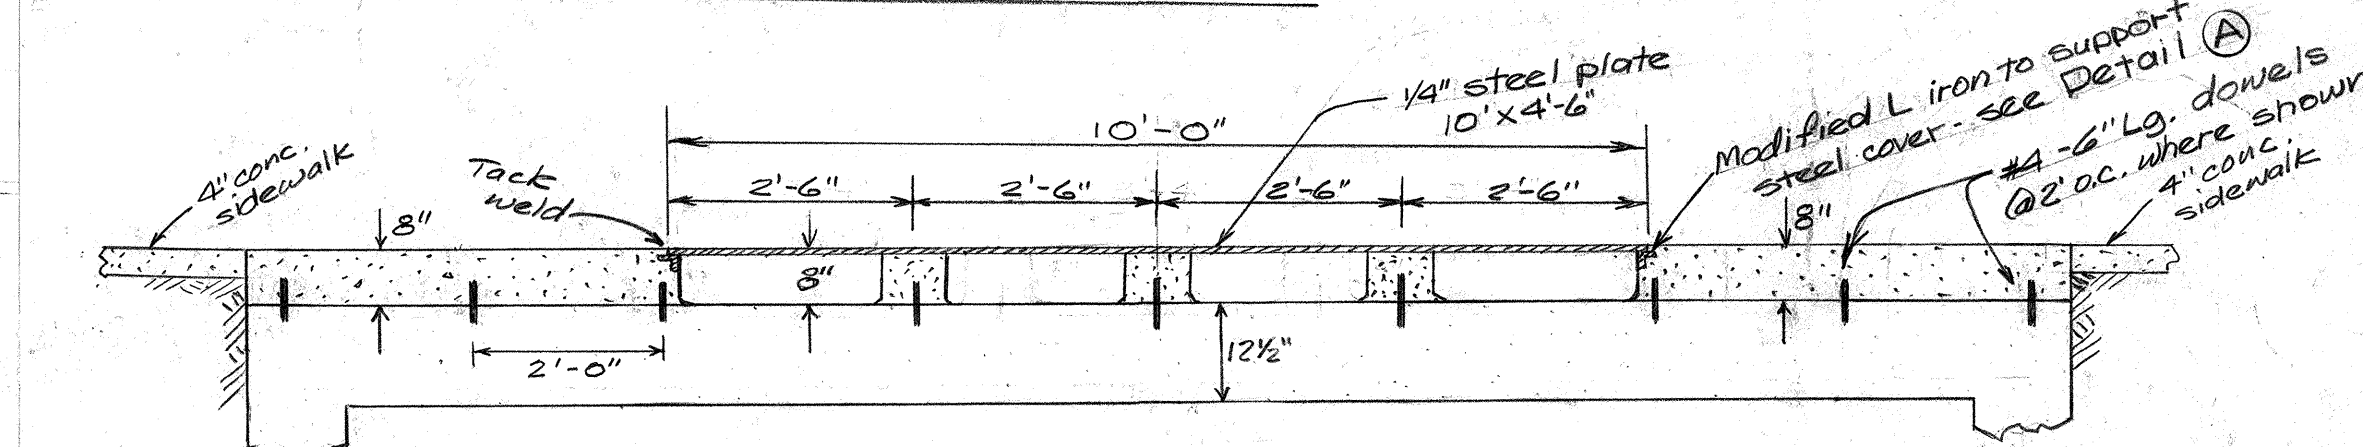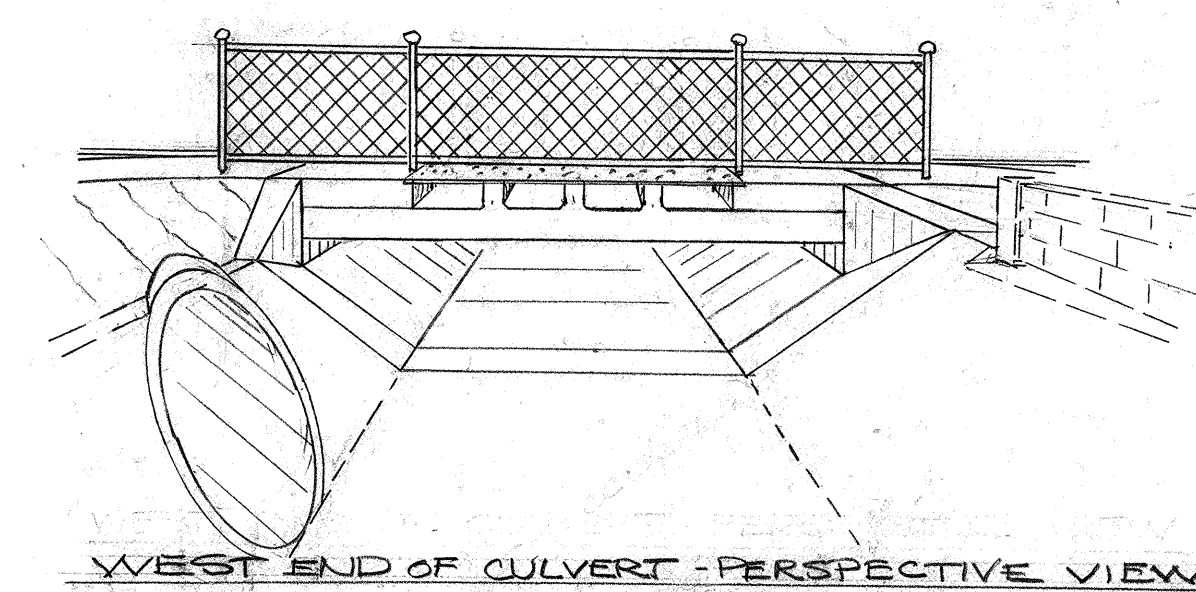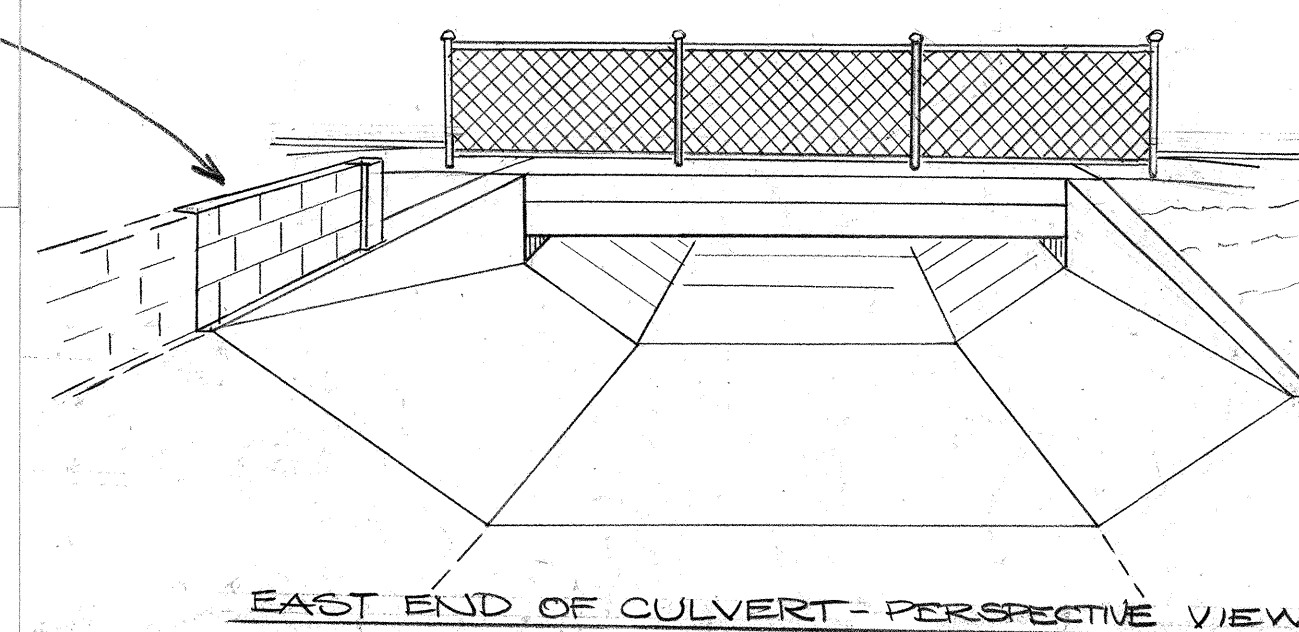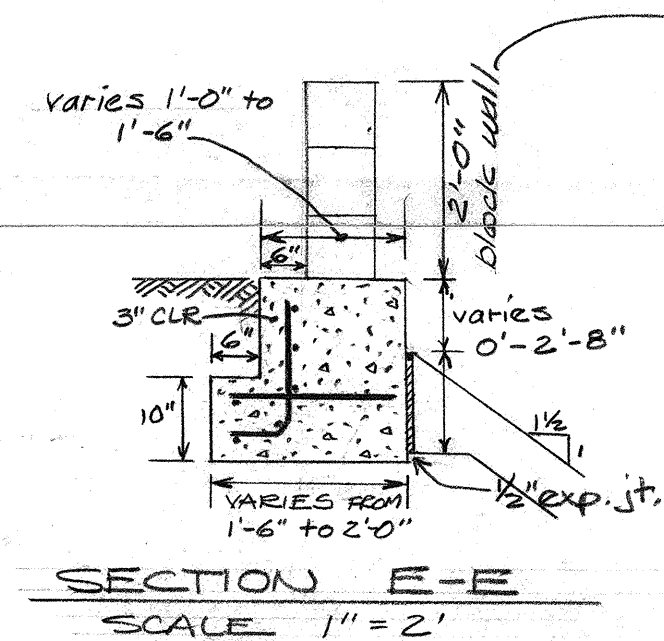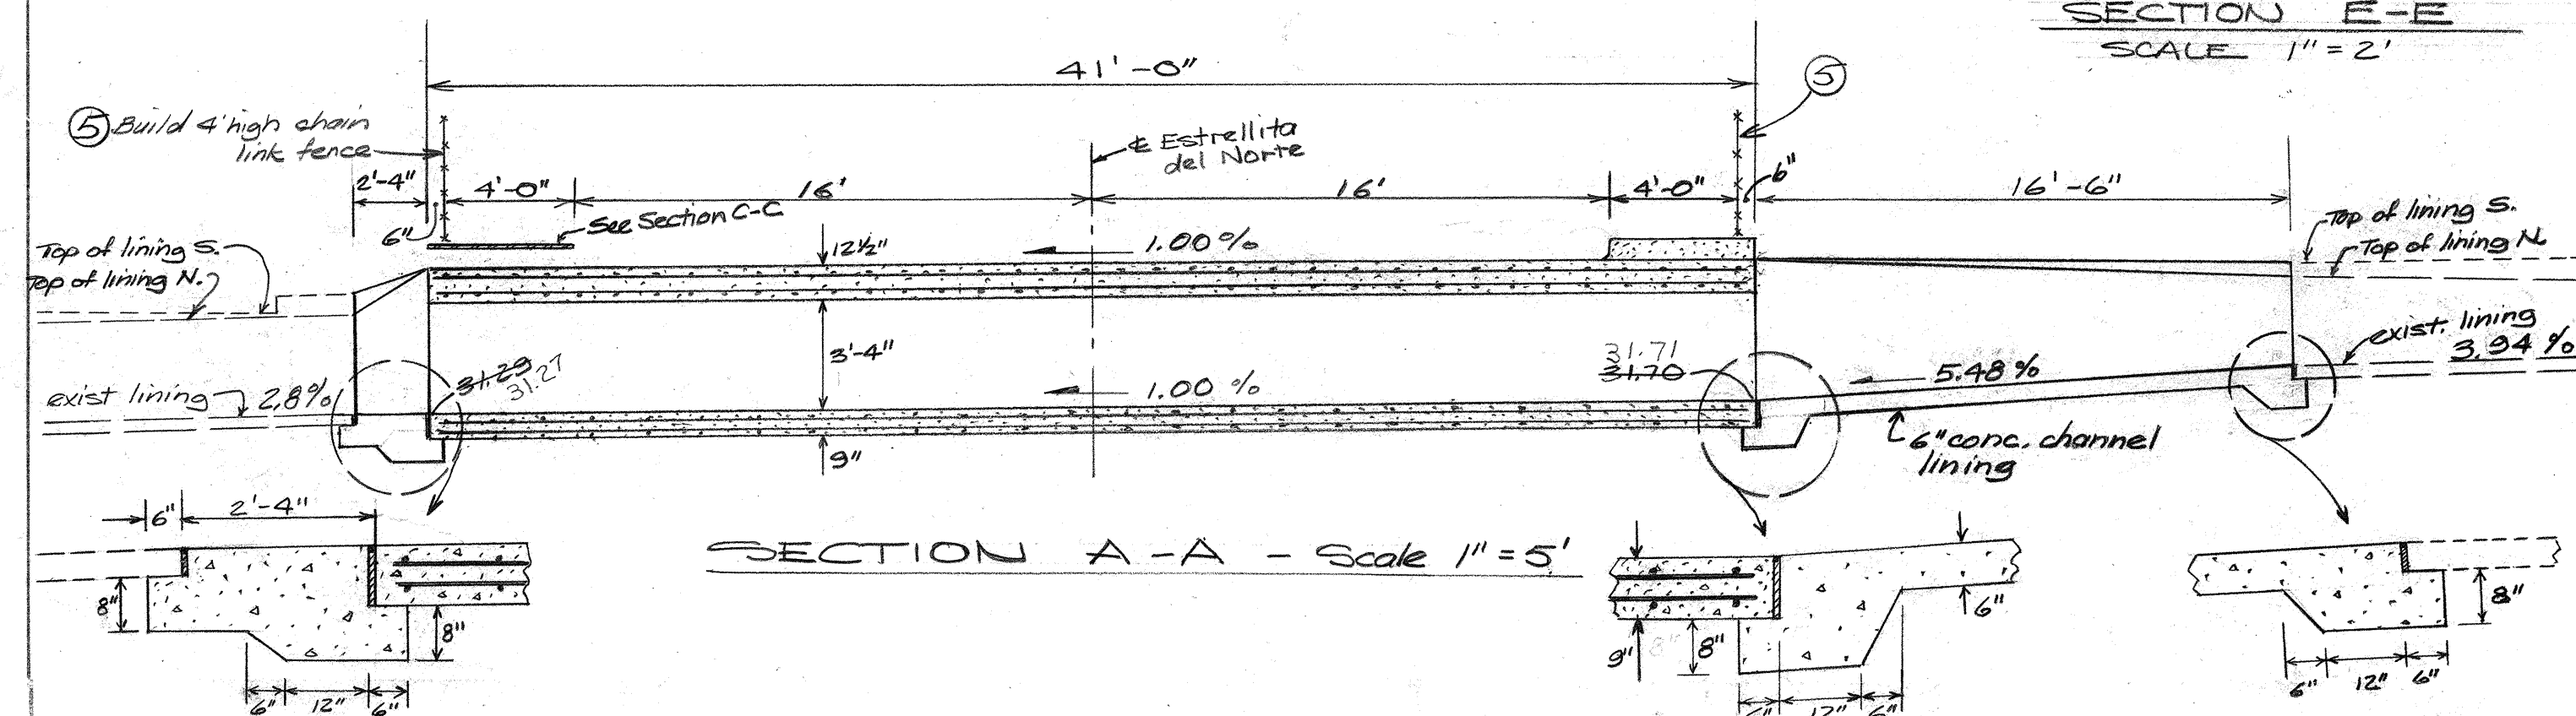

NOTICE TO CONTRACTOR
IF CURB IS DEPRESSED FOR A DRIVEPAD,
THE DRIVEPAD SHALL BE CONSTRUCTED
PRIOR TO ACCEPTANCE OF THE CURB &
GUTTER ✓✓

TWO WORKING DAYS PRIOR TO ANY EXCAVATION, CONTRACTOR MUST CONTACT LINE LOCATING SERVICE, 765-1234, FOR LOCATION OF EXISTING UTILITIES.

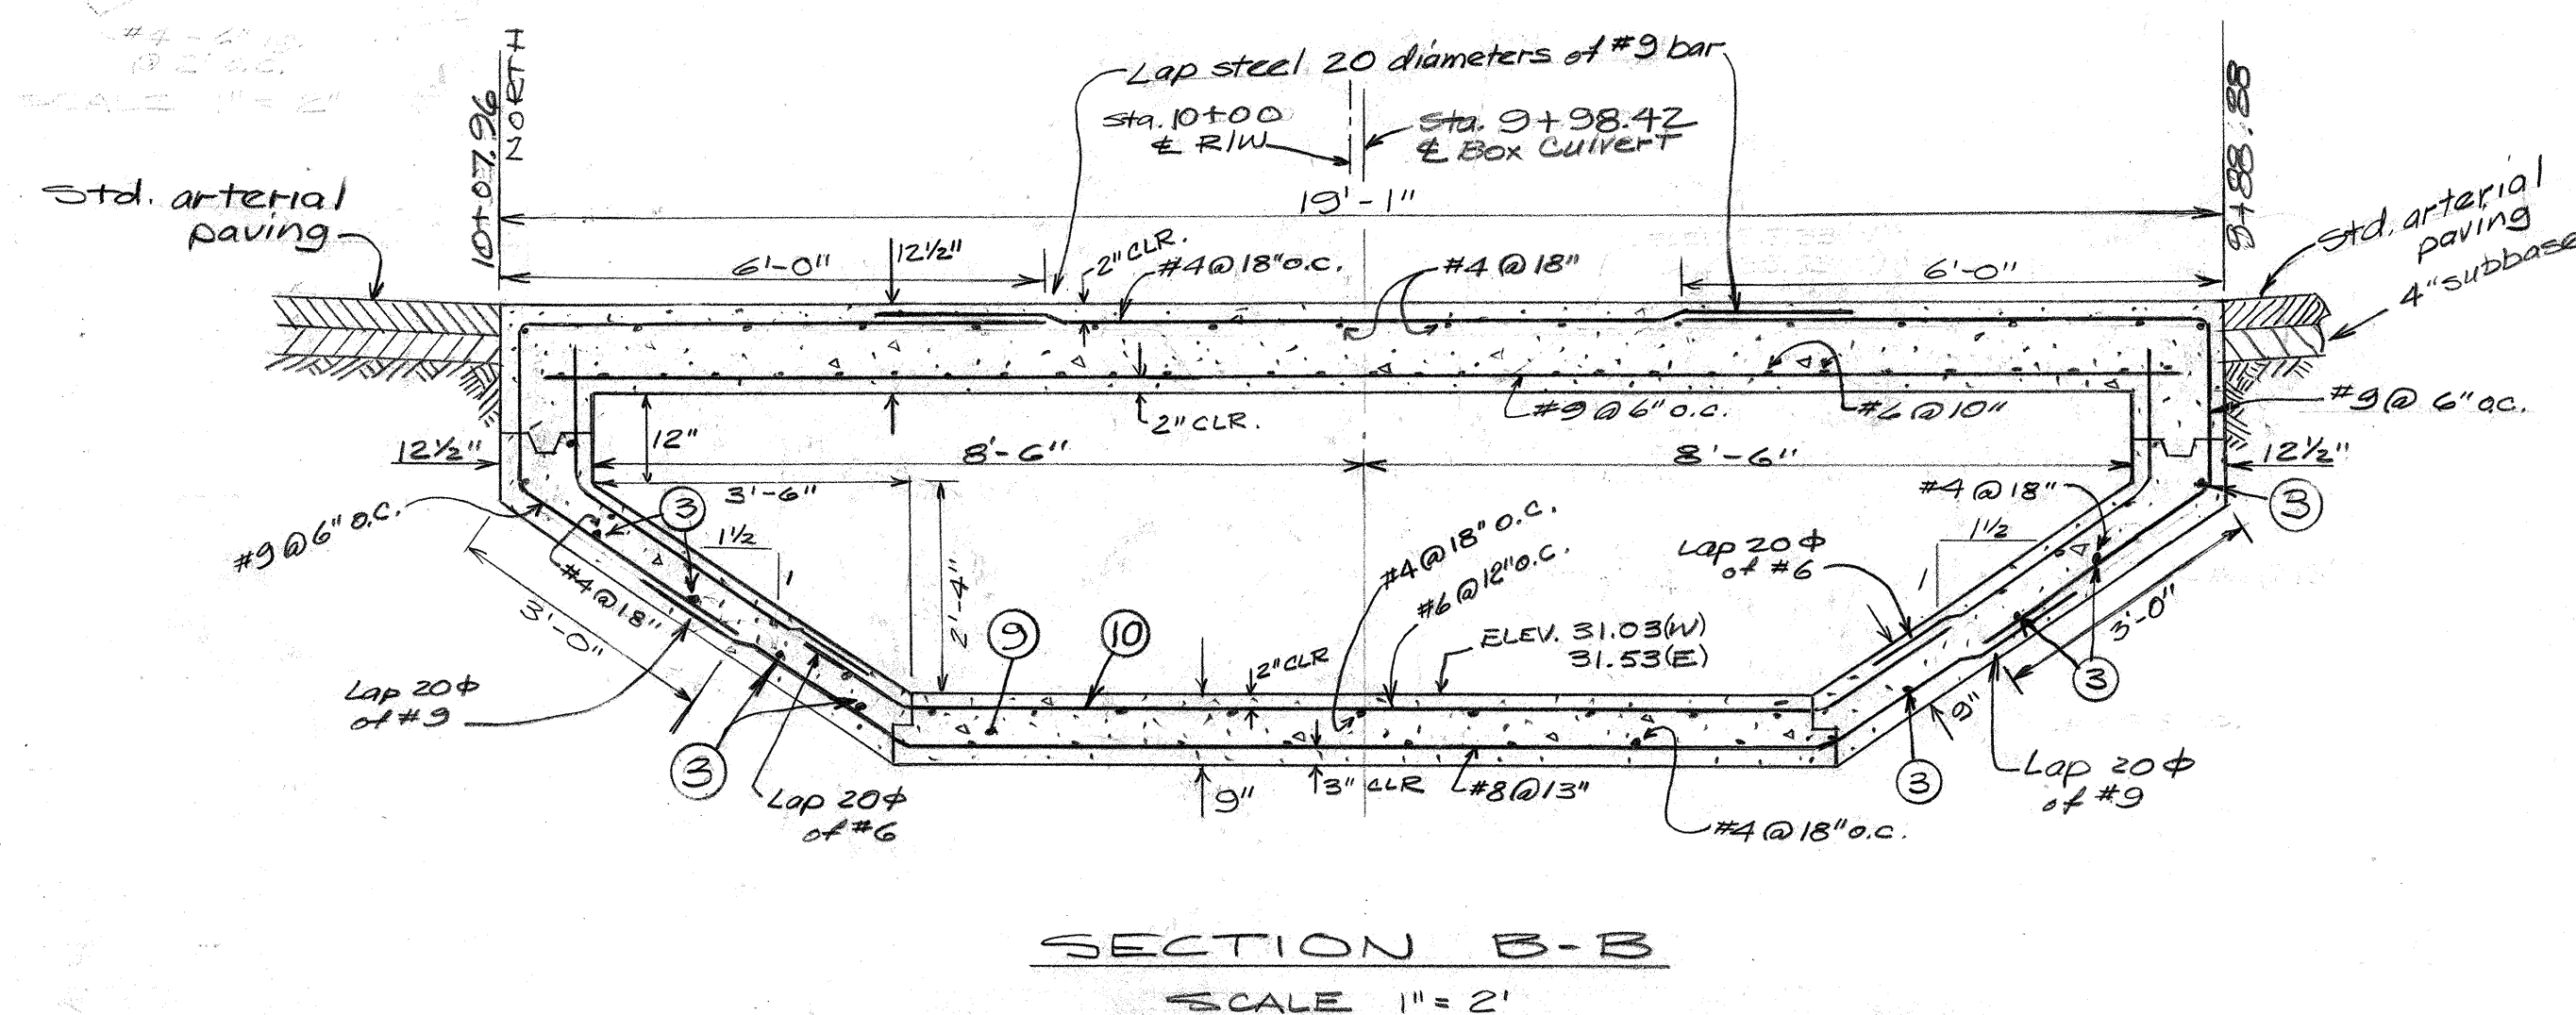[illegible]

CITY OF ALBUQUERQUE PUBLIC WORKS DEPARTMENT ENGINEERING DIVISION					
TITLE: ESTRELLITA DEL NORTE CHANNEL CROSSING - CONSTRUCTION DETAILS					
APPROVALS	ENGINEER	DATE	APPROVALS	ENGINEER	DATE
City Engineer	<i>P. S. Webb</i>	11/30/79	Liquid Waste		
A.C.E. - Design	<i>Michael Smith</i>	SD 11/30/79	Traffic	<i>A. D. Smith</i>	12/29/79
A.C.E. - Hydrology	<i>Tom Caper</i>	11/30/79	Water		
DRAWING NO. SD-29-439			SHEET 3 OF 3		