

CONSTRUCTION PLANS

FOR

LAS TERRAZAS SUBDIVISION

PHASE I
JULY 1993

TW


Note: Freehand Elevations shown
on the following sheets
are "As-built" elevations;
stations; dimensions; etc.

LEGEND

	STANDARD CURB & GUTTER
	PROPOSED SPOT ELEVATION
	FINISHED PAD ELEVATION
	EXISTING SPOT ELEVATION
	FLOW LEADER
	TOP OF WALL
	4" MOUNTABLE CURB & GUTTER
	6" MOUNTABLE CURB & GUTTER
	8" STANDARD CURB & GUTTER
	TYPE "A" INLET
	ST. MANHOLE
	DOUBLE "C" INLET
	EROSION CONTROL BERM
RETAINING WALLS	
	1.5' - 3'
	3' - 4'
	4' - 5'
	5' & OVER

INDEX TO DRAWINGS

SHEET NO.	TITLE	SHEET NO.	TITLE
1	TITLE SHEET	16	MASTER UTILITY PLAN
2-4	PLAT	17	LA PALOMA STA. 1+00 TO 6+27
5-7	GRADING PLAN	18	LA PALOMA & VISTA DE SANDIA
5A-7A	RETAINING WALL PLAN	19	LA PALOMA CT. & LOS REYES CT.
8	MASTER PAVING PLAN	20	LA VENTURA CT. & BALCOM CT.
9	LA PALOMA STA. 1+00 TO 6+27	21	BELLA VISTA PL. & VISTA DE PASEO
10	LA PALOMA & VISTA DE SANDIA	22	LAS TERRAZAS STA. 1+00 TO 7+76.99
11	LA PALOMA CT. & LOS REYES CT.	23	LAS TERRAZAS & RANCHOS SERENO
12	LA VENTURA CT. & BALCOM CT.	24-29	STORM SEWER & OUTFALL IMPROVEMENTS (PLAN & PROFILES)
13	BELLA VISTA PL. & VISTA DE PASEO		
14	LAS TERRAZAS STA. 1+00 TO 7+76.99		
15	LAS TERRAZAS & RANCHOS SERENO		

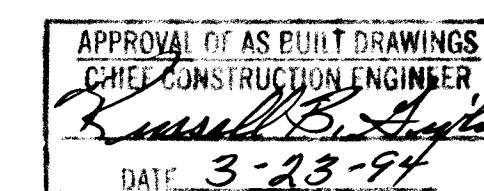


26 4725.900194

TIERRA WEST DEVELOPMENT
MANAGEMENT SERVICES
4600 MONTGOMERY BLVD. N.E., SUITE 3
ALBUQUERQUE, NEW MEXICO 87109
(505)883-7592

REV	SHEETS	CITY ENGINEER	DATE	USER DEPT.	DATE	USER DEPT.	DATE

APPROVAL OF REVISIONS

	APPROVED FOR CONSTRUCTION
	PROJECT NUMBER 4725.90
	SHEET 1 OF 29

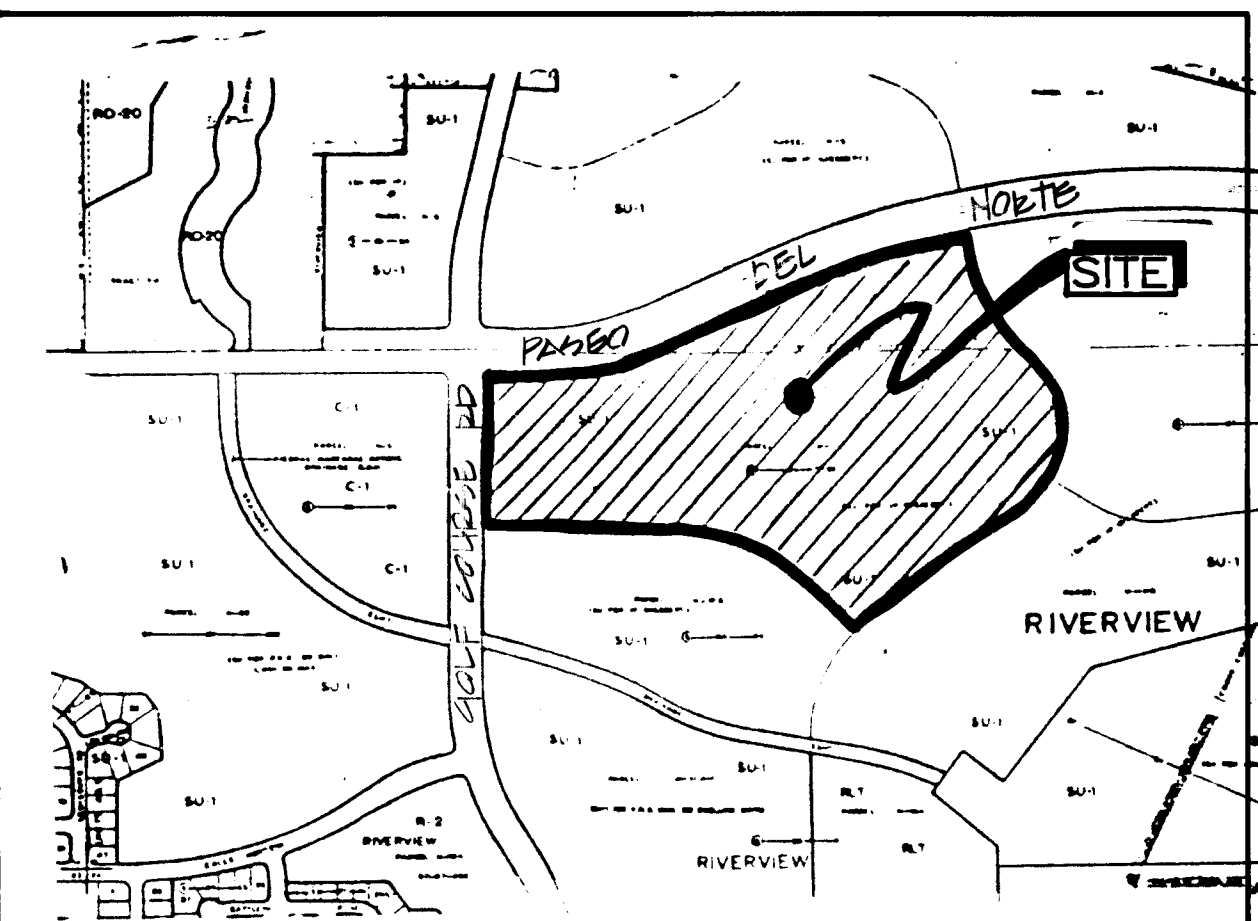

VICINITY MAP ZONE ATLAS C-12

SCALE NONE


GENERAL NOTES

NOTICE TO CONTRACTORS

- CITY OF ALBUQUERQUE SPECIFICATIONS FOR PUBLIC WORKS CONSTRUCTION, 1986 EDITION WITH UPDATE #4 WILL BE REFERRED TO HEREIN AS THE "STANDARD SPECIFICATIONS".
- TWO WORKING DAYS PRIOR TO ANY EXCAVATION, CONTRACTOR MUST CONTACT NEW MEXICO ONE CALL SYSTEM (260-1990) AND DETERMINE LOCATION OF EXISTING UTILITIES.
- PRIOR TO ANY CONSTRUCTION, THE CONTRACTOR SHALL EXCAVATE AND VERIFY THE HORIZONTAL AND VERTICAL LOCATIONS OF ALL OBSTRUCTIONS. SHOULD A CONFLICT EXIST, THE CONTRACTOR SHALL NOTIFY THE ENGINEER OR THE SURVEYOR SO THAT THE CONFLICT CAN BE RESOLVED WITHOUT ANY DELAY.
- THREE (3) WORKING DAYS PRIOR TO BEGINNING CONSTRUCTION THE CONTRACTOR SHALL SUBMIT TO THE CONSTRUCTION CO-ORDINATION DIVISION A DETAILED CONSTRUCTION SCHEDULE. TWO (2) WORKING DAYS PRIOR TO CONSTRUCTION THE CONTRACTOR SHALL OBTAIN A BARRICADING PERMIT FROM THE CONSTRUCTION COORDINATION DIVISION. CONTRACTOR SHALL NOTIFY BARRICADE ENGINEER (768-2551) PRIOR TO OCCUPYING AN INTERSECTION.

THE FOLLOWING NOTES ALSO APPLY WHEN CHECKED

- ☐ ALL UTILITIES AND UTILITY SERVICE LINES SHALL BE INSTALLED PRIOR TO PAVING.
- ☐ BACKFILL COMPACTION SHALL BE ACCORDING TO SPECIFIED STREET USE.
- ☐ TACK COAT REQUIREMENTS SHALL BE DETERMINED BY THE CITY ENGINEER.
- ☐ SIDEWALK AND WHEELCHAIR RAMPS WITHIN THE CURB RETURNS SHALL BE CONSTRUCTED WHEREVER A NEW CURB RETURN IS CONSTRUCTED.
- ☐ IF CURB IS DEPRESSED FOR A DRIVEPAD, THE DRIVEPAD SHALL BE CONSTRUCTED PRIOR TO ACCEPTANCE TO CURB AND GUTTER.
- ☐ ALL STORM AND DRAINAGE FACILITIES SHALL BE COMPLETED PRIOR TO FINAL ACCEPTANCE.
- ☐ THE REQUESTER OR DEVELOPER SHALL BE RESPONSIBLE FOR REPAIR OR REPLACEMENT OF ALL CURB AND GUTTER OR SIDEWALK DAMAGE AFTER APPROVAL BY THE CITY ENGINEER OR WORK COMPLETED BY THE CONTRACTOR.

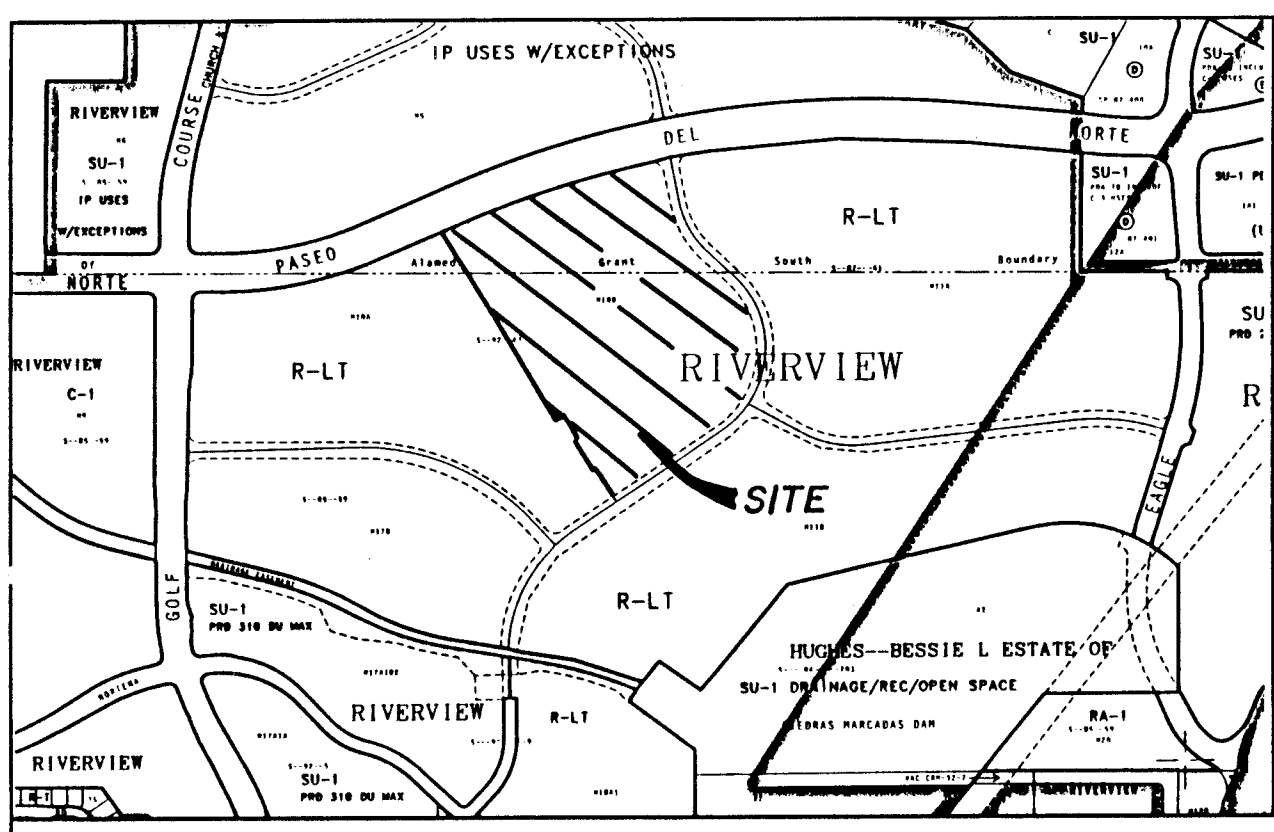

LOCATION MAP ZONE ATLAS MAP C - 12 NOT TO SCALE

SUBDIVISION DATA			
PLAT CASE NOS.	DRB.	SP.	V.
GROSS ACREAGE			20.7714
ZONE ATLAS NO.			C-12-Z
NO. OF EXISTING PARCELS			1
NO. OF TRACTS/LOTS CREATED			96 LOTS
MILES OF FULL WIDTH STREETS CREATED			0.6629
AREA DEDICATED TO CITY OF ALBUQUERQUE			3.8658 AC.
DATE OF SURVEY			FEBRUARY 1993
UTILITY CONTROL LOCATION SYSTEM LOG NUMBER:			93120710140210

- NOTES**
- Bearings are grid based on the New Mexico State Plane Coordinate System (Central Zone).
 - Distances are ground distances.
 - Bearings and distances are field and record.
 - Base of boundary is the plot of record entitled "PLAT OF RIVERVIEW TRACTS H-10A, AND H-10B, LAS TERRAZAS SUBDIVISION, UNIT I" (10-14-93, 93C-294) records of Bernalillo County, New Mexico.
 - Field survey performed February 27, 1993 (Field Book No. 62).
 - "City of Albuquerque Water and Sanitary Sewer Service to Las Terrazas Subdivision, Unit II must be verified and coordinated with the Public Works Department, City of Albuquerque."

FREE CONSENT AND DEDICATION

THE SUBDIVISION SHOWN HEREON IS WITH THE FREE CONSENT AND IN ACCORDANCE WITH THE DESIRES OF THE UNDERSIGNED OWNER(S) AND/OR PROPRIETOR(S) THEREOF AND SAID OWNER(S) AND/OR PROPRIETOR(S) DO HEREBY DEDICATE ALL STREETS AND PUBLIC RIGHTS-OF-WAY SHOWN HEREON TO THE CITY OF ALBUQUERQUE IN FEE SIMPLE WITH WARRANTY COVENANTS AND DO HEREBY GRANT: ALL ACCESS, UTILITY AND DRAINAGE EASEMENTS SHOWN HEREON INCLUDING THE RIGHT TO CONSTRUCT, OPERATE, INSPECT AND MAINTAIN FACILITIES THEREIN, AND ALL PUBLIC UTILITY EASEMENTS SHOWN HEREON FOR THE COMMON AND JOINT USE OF GAS, ELECTRIC POWER AND COMMUNICATION SERVICES FOR BURIED DISTRIBUTION LINES, CONDUITS AND PIPES FOR UNDERGROUND UTILITIES WHERE SHOWN OR INDICATED, AND INCLUDING THE RIGHT OF INGRESS AND EGRESS FOR CONSTRUCTION AND MAINTENANCE, AND THE RIGHT TO TRIM INTERFERING TREES AND SHRUBS, SAID OWNER(S) AND/OR PROPRIETOR(S) DO HEREBY CONSENT TO ALL OF THE FOREGOING AND DO HEREBY CERTIFY THAT THIS SUBDIVISION IS THEIR FREE ACT AND DEED.

H-10 Partnership, LTD., a New Mexico Limited Partnership
by: Sonipr, Prince Inc. LTD. Co. a New Mexico Limited Liability Co.

OWNER'S ACKNOWLEDGMENT

STATE OF NEW MEXICO } ss
COUNTY OF BERNALILLO }

THIS INSTRUMENT WAS ACKNOWLEDGED BEFORE ME ON
December 10, 1993.
NOTARY PUBLIC MY COMMISSION EXPIRES 10-11-96

LEGAL DESCRIPTION

A tract of land situate within the southerly portion of the Town of Alameda Grant and the northerly portion of Section 13, Township 11 North, Range 2 East, New Mexico Principal Meridian within the City of Albuquerque, Bernalillo County, New Mexico being all of PARCEL H-10B-1, LAS TERRAZAS, UNIT I, as the same is shown and designated on said plat filed for record in the office of the County Clerk of Bernalillo County, New Mexico on October 14, 1993 in Volume 93C, Folio 294 and being more particularly described as follows:

BEGINNING at the northwest corner of the herein described tract, said point being common with the northeast corner of LOT 6, LAS TERRAZAS, UNIT I, and further being on the southerly right-of-way line of Paseo del Norte N.W. from whence the Albuquerque Control Survey Monument "2-C11" bears N 68° 35'27" W, 2581.85 feet;

THENCE along said right-of-way line N 66° 30'50" E, 30.12 feet to a point of curvature; THENCE continuing 819.49 feet along a curve to the right whose radius is 4063.66 feet through a central angle of 11° 33'16" and whose long chord bears S 72° 17'28" E, 818.10 feet to a point of compound curvature;

THENCE leaving said right-of-way line 78.59 feet along a curve to the right whose radius is 50.00 feet through a central angle of 91° 11'56" and whose long chord bears S 56° 19'56" E, 71.43 feet to a point of tangency, said point being on the westerly right-of-way line of Rancho Sereno Road N.W.;

THENCE along said right-of-way line S 10° 43'58" E, 107.63 feet to a point of curvature; THENCE continuing 256.74 feet along a curve to the left whose radius is 414.00 feet through a central angle of 35° 31'52" and whose long chord bears S 28° 29'54" E, 252.64 feet to a point of tangency;

THENCE continuing S 46° 15'50" E, 152.69 feet to a point of curvature;

THENCE continuing 625.67 feet along a curve to the right whose radius is 350.50 feet through a central angle of 102° 16'40" and whose long chord bears S 04° 52'30" W, 545.85 feet to a point of tangency, said point being on the northerly right-of-way line of said Rancho Sereno Road N.W.;

THENCE along said right-of-way line S 56° 00'50" W, 489.54 feet to the southwest corner, said point being on the easterly right-of-way line of Vista de Sandia Street N.W.;

THENCE leaving said northerly right-of-way line along said easterly right-of-way line N 32°59'10" W, 154.01 feet to a point, said point being on the northerly right-of-way line of Calle Primera N.W.;

THENCE along said right-of-way line S 56° 00'50" W, 7.46 feet to a point, said point being common with the southeast corner of LOT 27, BLOCK 3, LAS TERRAZAS, UNIT I;

THENCE leaving said right-of-way line N 33° 59'10" W, 108.00 feet to a point, said point being common with the northeast corner of said LOT 27, and further being on the southerly boundary line of LOT 7, BLOCK 3, LAS TERRAZAS, UNIT I;

THENCE along said boundary line N 56° 00'50" E, 25.82 feet to a point, said point being common with the southeast corner of said LOT 7;

THENCE along the easterly boundary line of said LOT 7, N 33° 59'10" W, 108.00 feet to a point, said point being common with the northeast corner of said LOT 7;

THENCE along the northerly boundary line of said LOT 7, S 56° 00'50" W, 39.08 feet to a point, said point being on the southerly right-of-way line of Vista de Paseo Road N.W.;

THENCE leaving said right-of-way line N 30° 59'10" W, 856.63 feet to the point of beginning and containing 20.7714 acres more or less.

PURPOSE OF PLAT

- Subdivide Parcel H-10B-1 into 96 Residential Lots as shown hereon.
- Dedicate public street right-of-way as shown hereon.
- Grant public utility easements as shown hereon.

ACCEPTED BY:

US WEST COMMUNICATIONS 12-15-93
DATE 12-15-93
PUBLIC SERVICE COMPANY OF NEW MEXICO 12-15-93
DATE 12-15-93
JONES INTERCABLE INC. 12-15-93
DATE 12-15-93

PLAT FOR

LAS TERRAZAS SUBDIVISION
UNIT II
WITHIN ALAMEDA GRANT & SECTION 13
T 11 N, R 2 E, N.M.P.M.
CITY OF ALBUQUERQUE
BERNALILLO COUNTY, NEW MEXICO
DECEMBER 1993

APPROVED AND ACCEPTED BY:

Robert W. Kane 3-02-94
TRAFFIC ENGINEER, TRANSPORTATION DEPARTMENT
DATE 3/2/94
James Chazy 12-15-93
PARKS AND GENERAL SERVICES
DATE 12-15-93
Timothy Aldrich 3-8-94
FOR CITY SURVEYOR, ENGINEERING DIVISION
DATE 3-8-94
WATER RESOURCES DEPARTMENT

PROPERTY MANAGEMENT DATE

ALBUQUERQUE METROPOLITAN ARROYO FLOOD CONTROL AUTHORITY DATE

CITY ENGINEER, ENGINEERING DIVISION DATE

APPROVAL AND CONDITIONAL ACCEPTANCE as specified by the Albuquerque Subdivision Ordinance, Article XI of Chapter 7 of the Revised Ordinances of Albuquerque, New Mexico.


CITY PLANNER, ALBUQUERQUE/BERNALILLO COUNTY PLANNING DIVISION DATE



SURVEYOR'S CERTIFICATION

"I, Timothy Aldrich, a duly qualified Registered Professional Land Surveyor under the laws of the State of New Mexico, do hereby certify that this plat and description were prepared by me or under my supervision, shows all easements as shown on the plat of record or made known to me by the owners and/or proprietors of the subdivision shown hereon, utility companies and other parties expressing an interest and meets the minimum requirements for monumentation and surveys of the Albuquerque Subdivision Ordinance, and further meets the Minimum Standards for Land Surveying in the State of New Mexico (Effective November 1, 1989 and revision effective December 25, 1991), and is true and correct to the best of my knowledge and belief."

Timothy Aldrich 12-7-93
TIMOTHY ALDRICH, S.S. No. 7719
DATE 12-7-93

LAS TERRAZAS SUBDIVISION
UNIT II
D. MARK GOODWIN & ASSOCIATES, P.A.
CONSULTING ENGINEERS & SURVEYORS
P.O. BOX 90606
ALBUQUERQUE, NEW MEXICO 87199
(505) 628-2200
Designed: ALS Drawn: B.J.G. Checked: ALS Sheet 1 of 3
Scale: 1"=100' Date: 11/93 Job: 9314

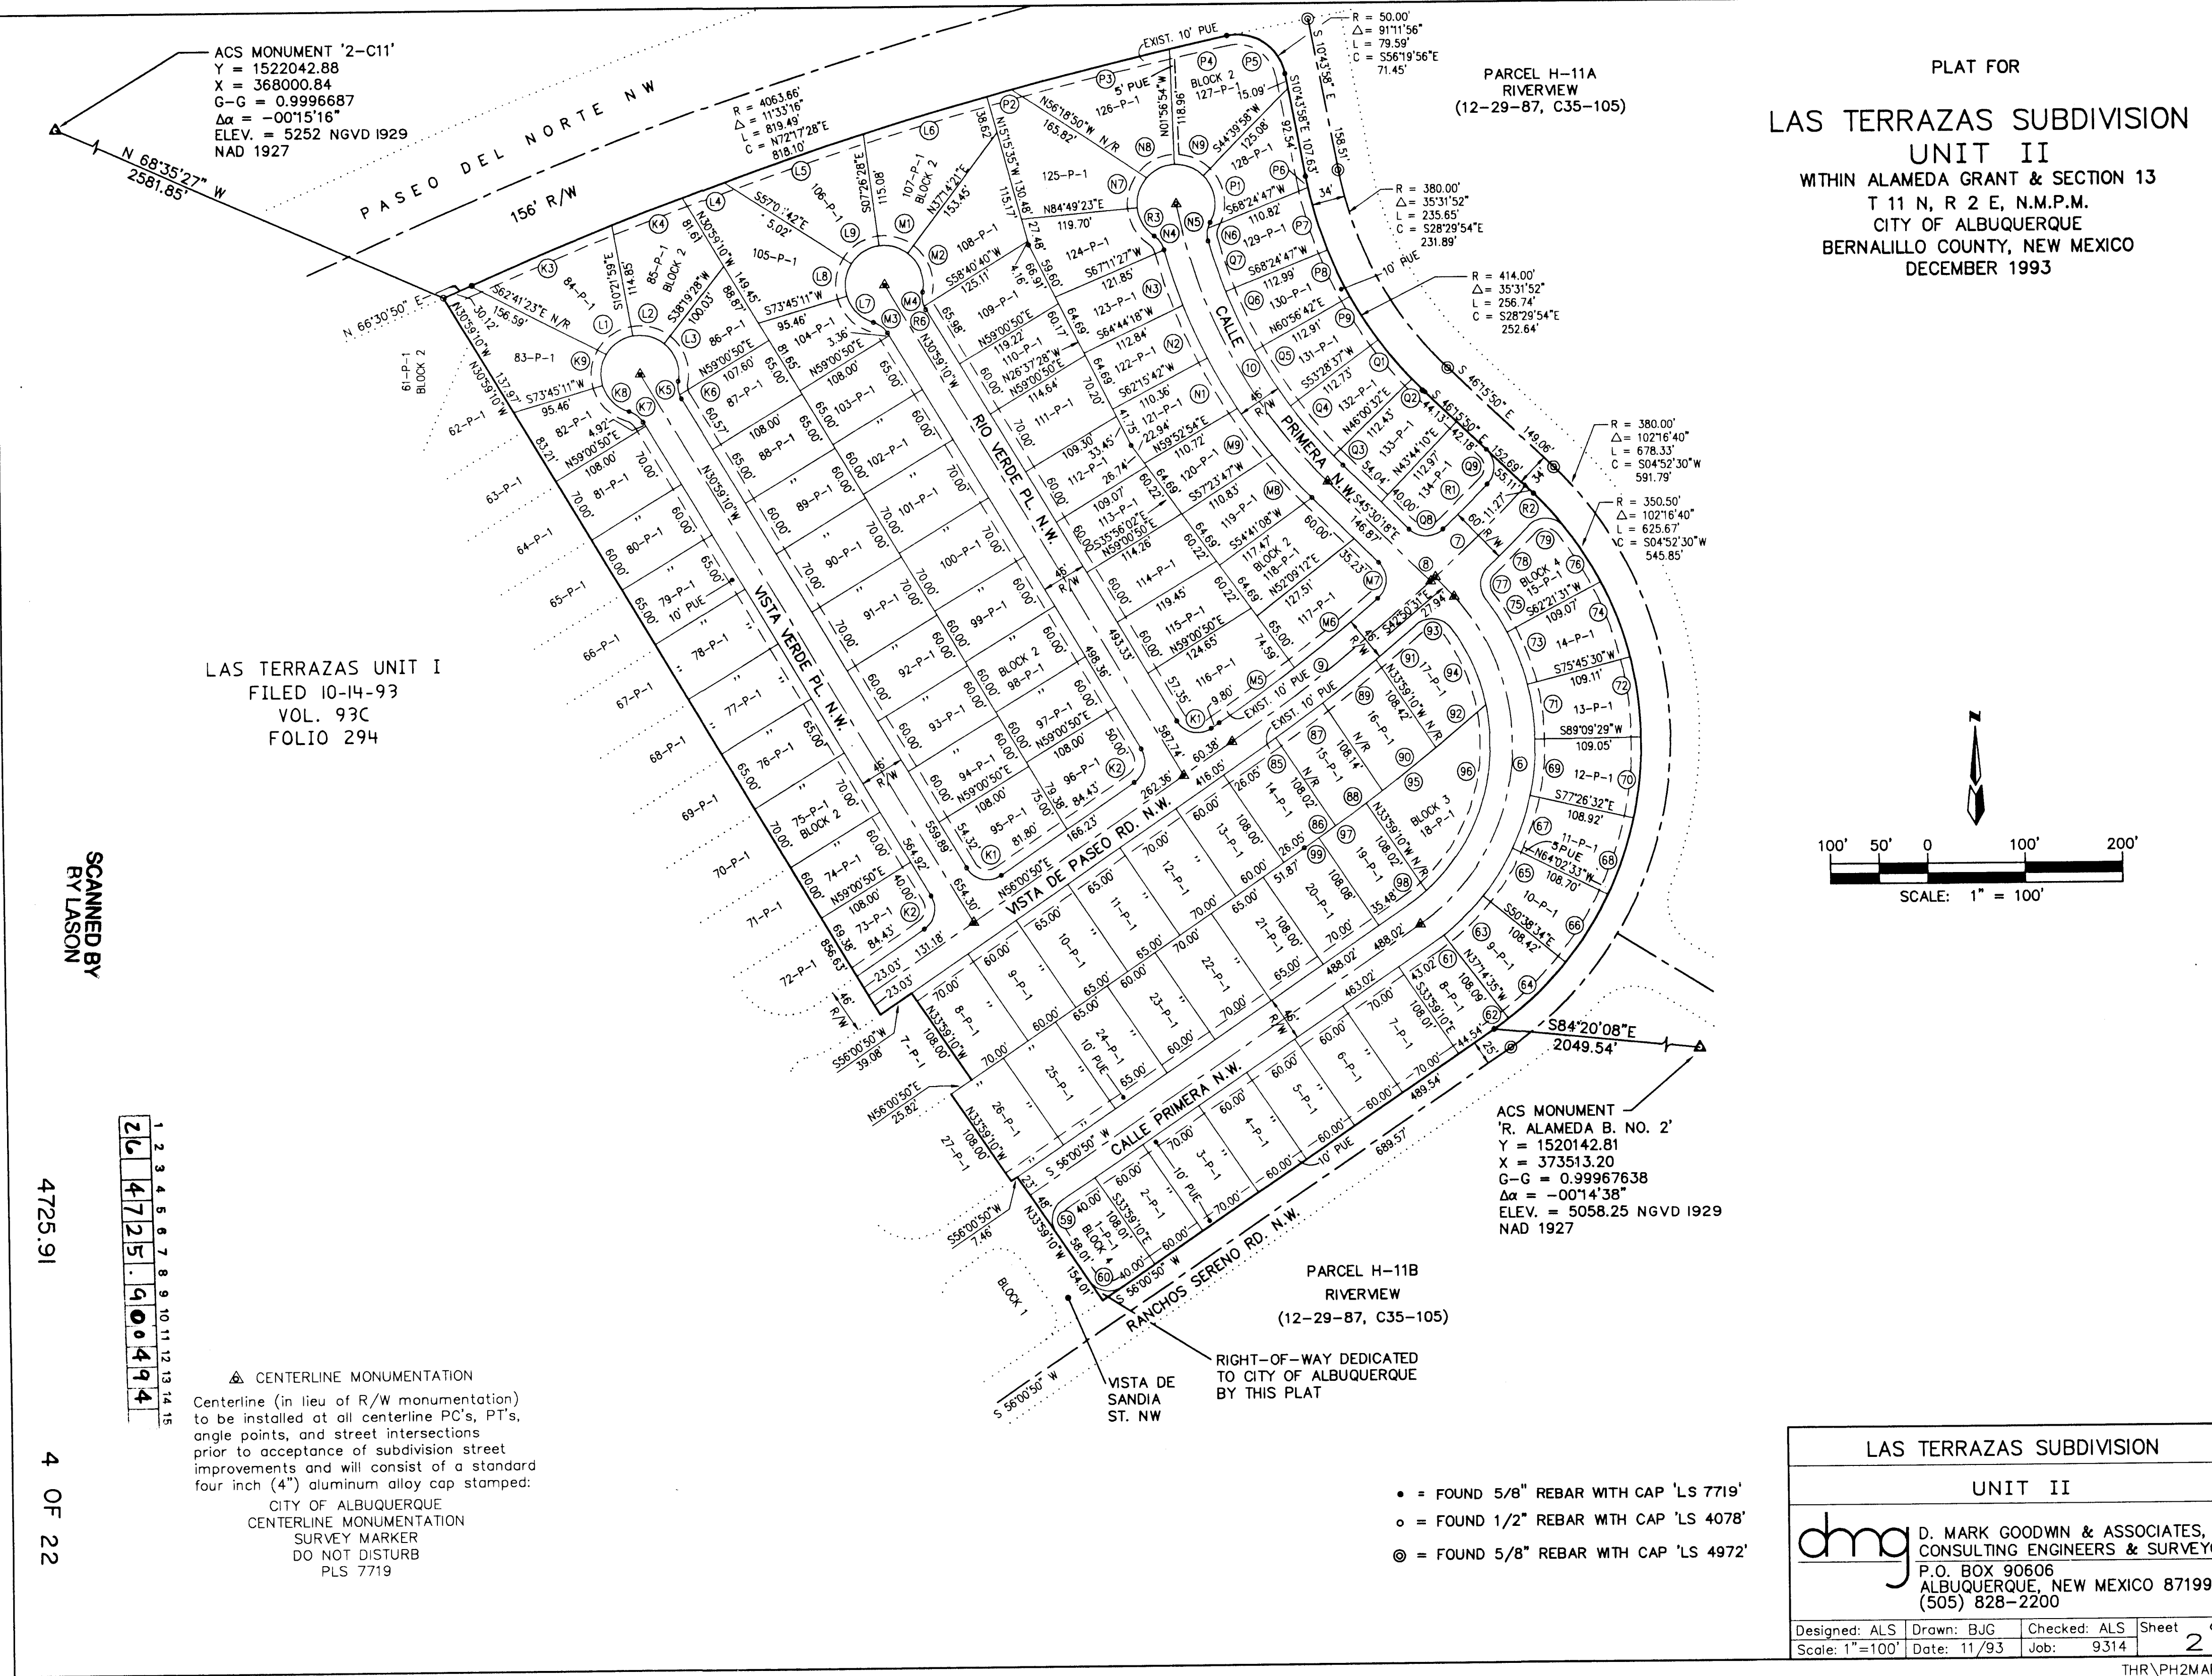

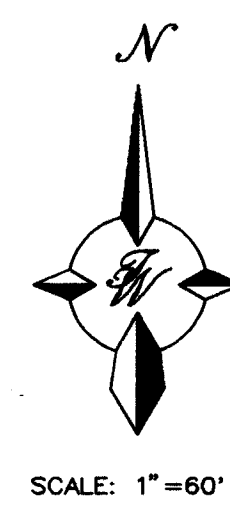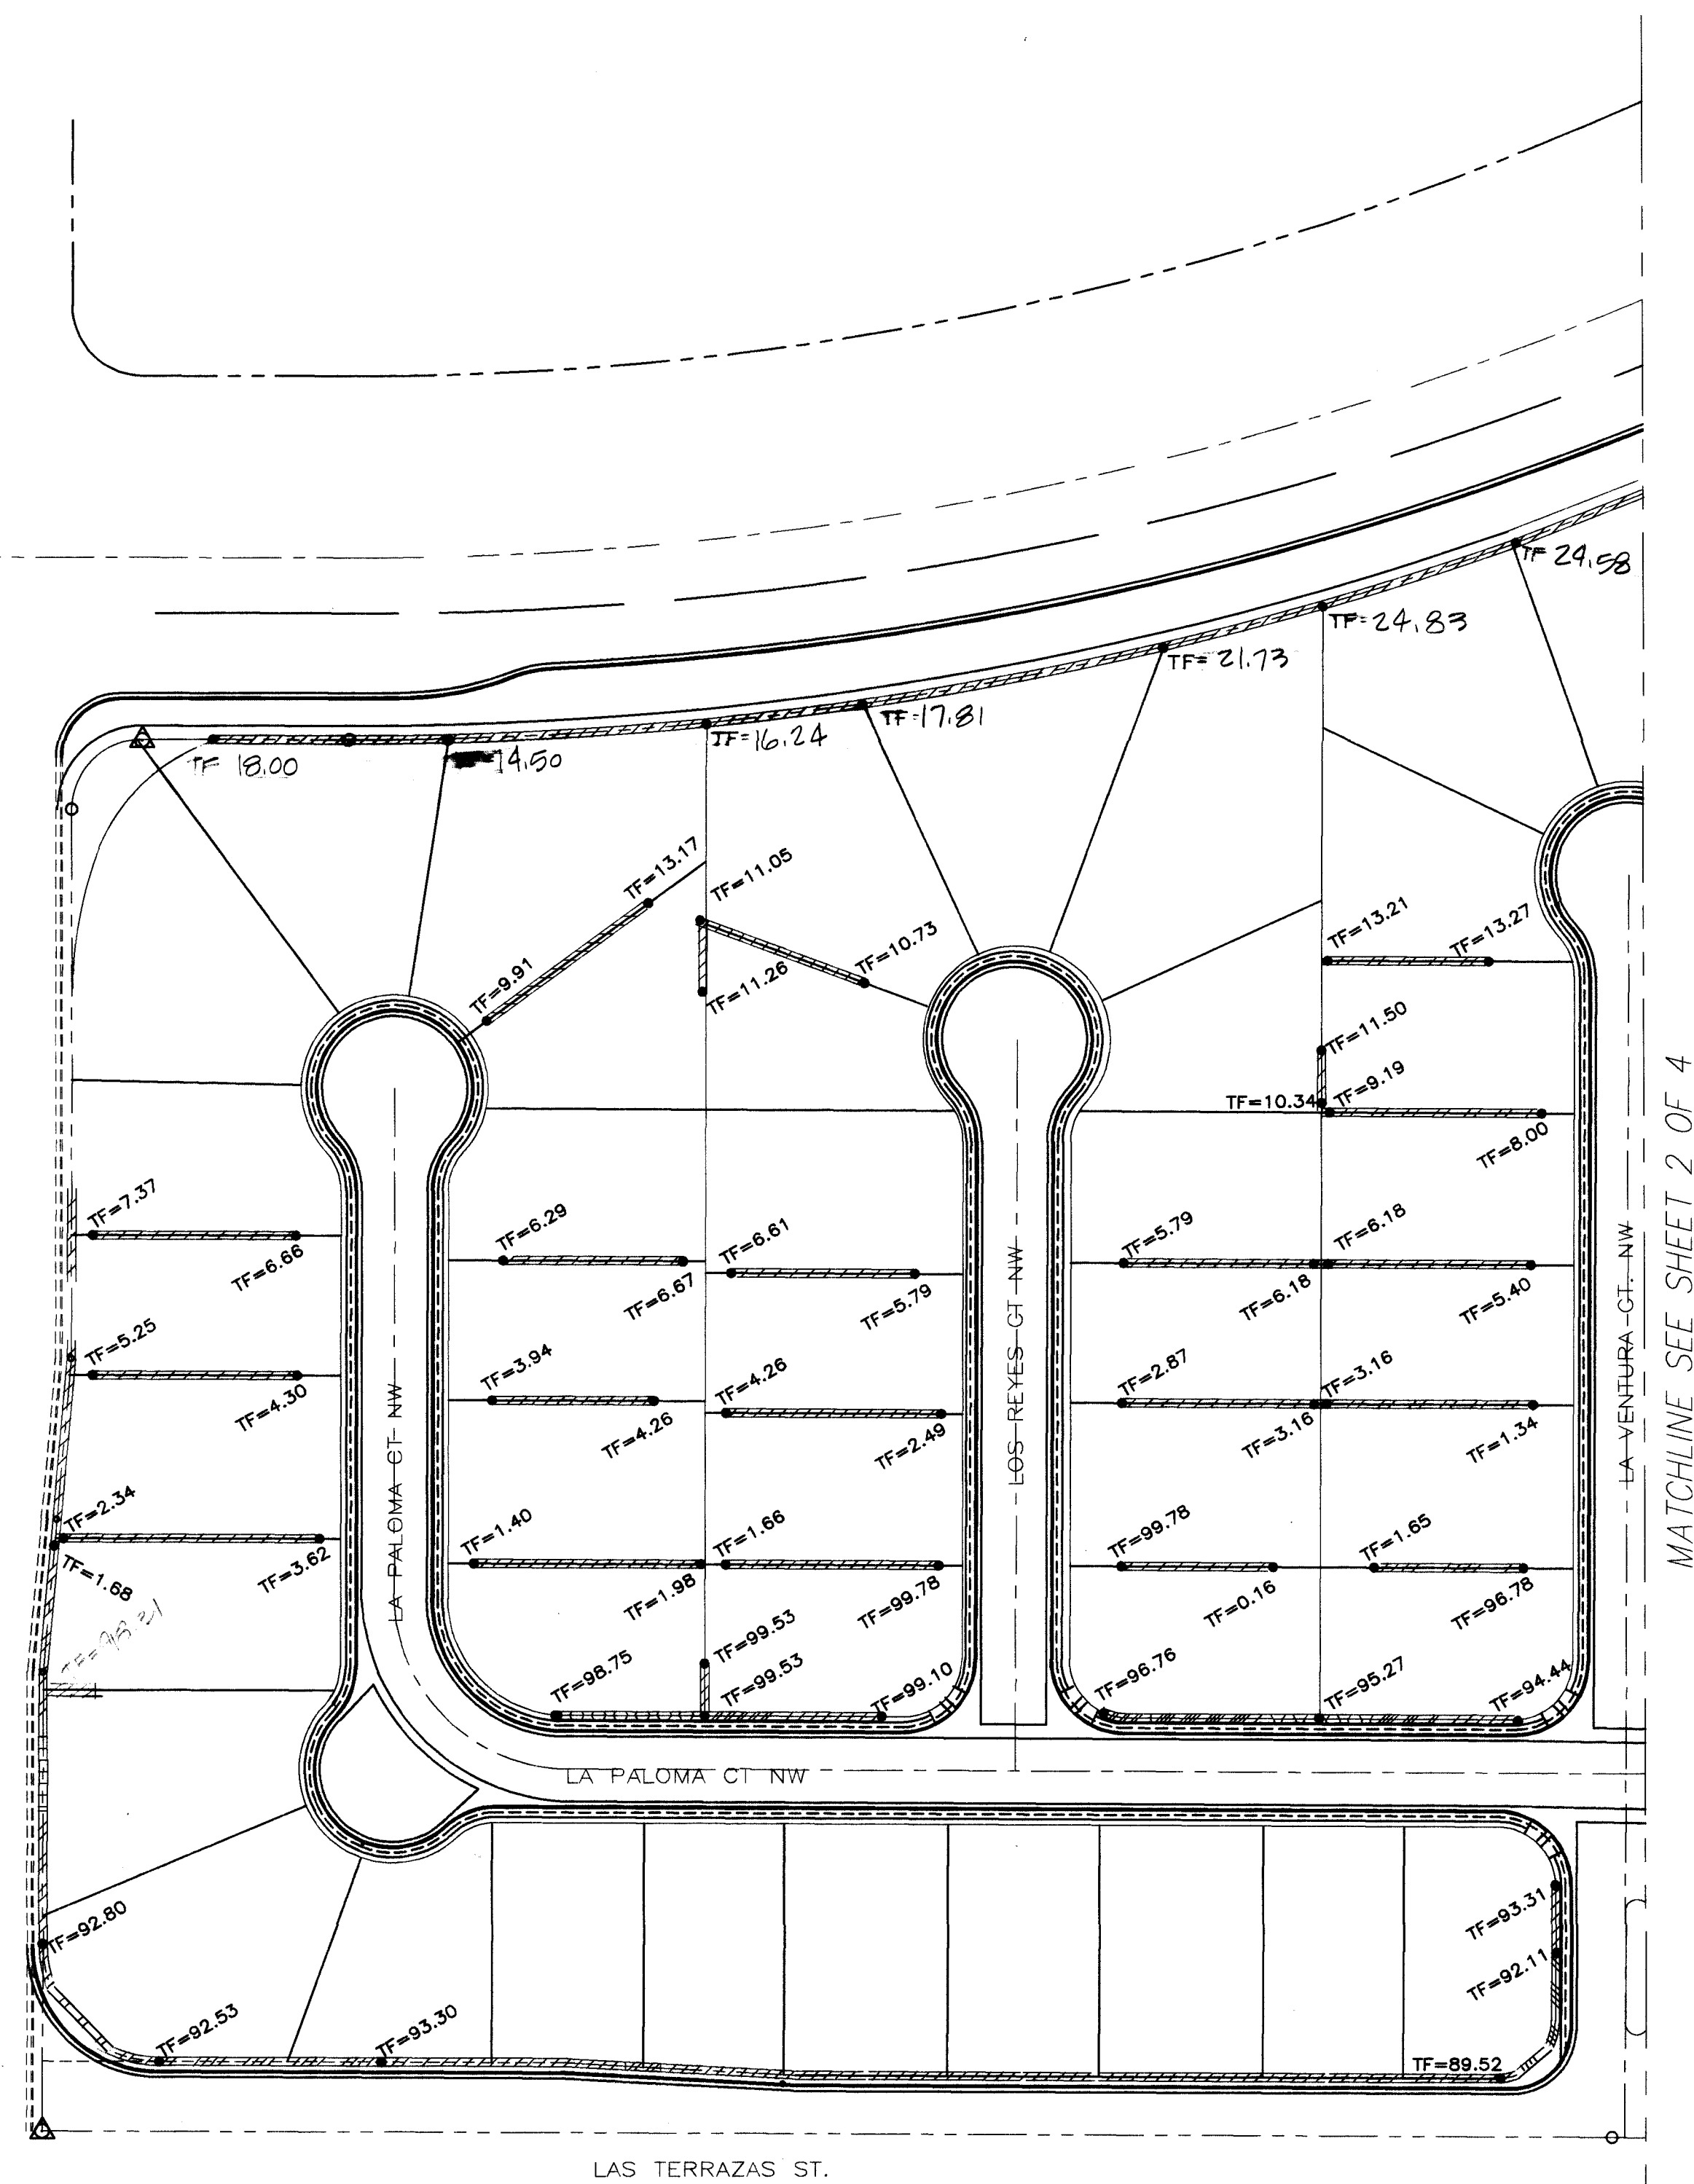

LEGEND

RETAINING WALLS	
	1.5' - 3'
	3' - 4'
	4' - 5'
	5' & OVER

26 4725 900594A

TIERRA WEST DEVELOPMENT
MANAGEMENT SERVICES
4600 MONTGOMERY BLVD. NE, SUITE 9
ALBUQUERQUE, NEW MEXICO 87109
(505)883-7592

CITY OF ALBUQUERQUE
PUBLIC WORKS DEPARTMENT
ENGINEERING GROUP

TITLE: LAS TERRAZAS SUBDIVISION
RETAINING WALL PLAN

APPROVALS	ENGINEER	DATE	APPROVALS	ENGINEER	DATE
DRC CHAIRMAN	<i>B. J. Lockley</i>	8-18-93	WATER	<i>N/A RWK</i>	8-9-93
TRANSPORTATION	<i>N/A KAD</i>	8-11-93	WASTE WATER	<i>N/A RWK</i>	8-9-93
HYDROLOGY	<i>N/A</i>	8-12-93			

PROJECT NO.	MAP NO.	SHEET OF
4725.90	C-12	54 29

ENGINEER'S SEAL



SURVEY INFORMATION

FIELD NOTES	
NO.	BY

BENCH MARKS


DATE	

AS BUILT INFORMATION

CONTRACTOR Universal Const. Inc.	
WORK	DATE 3/94
STAKED BY Steve Walker	DATE 3/94
INSPECTED BY E. J. Smith	DATE 3/94
ACCEPTANCE BY E. J. Smith	DATE 3/94
FIELD LOCATION BY	DATE
DRAWINGS	DATE
CORRECTED BY	DATE
MICRO-FILM INFORMATION	
RECORDED BY	DATE
NO.	

GENERAL NOTES:


FOR GENERAL NOTES SEE SHT 5

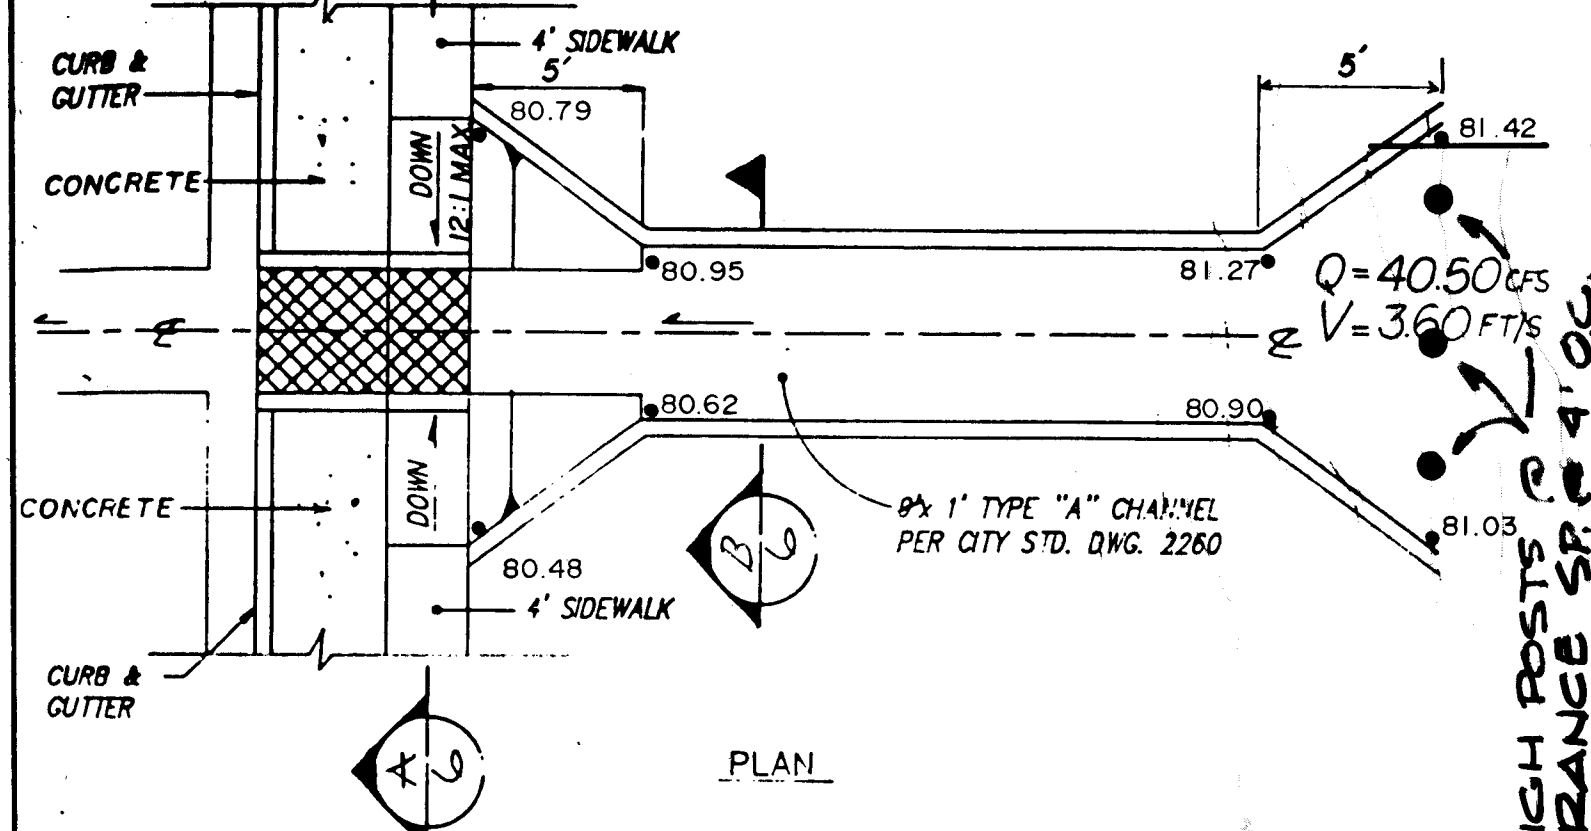

Q=4050 CFS
V=360 FTS
3' HIGH POSTS @ 4' OC
ENTRANCE SR @ 4' OC


MATCHLINE SEE SHEET 5

LEGAL DESCRIPTION:
LAS TERRAZAS SUBDIVISION
UNIT 1

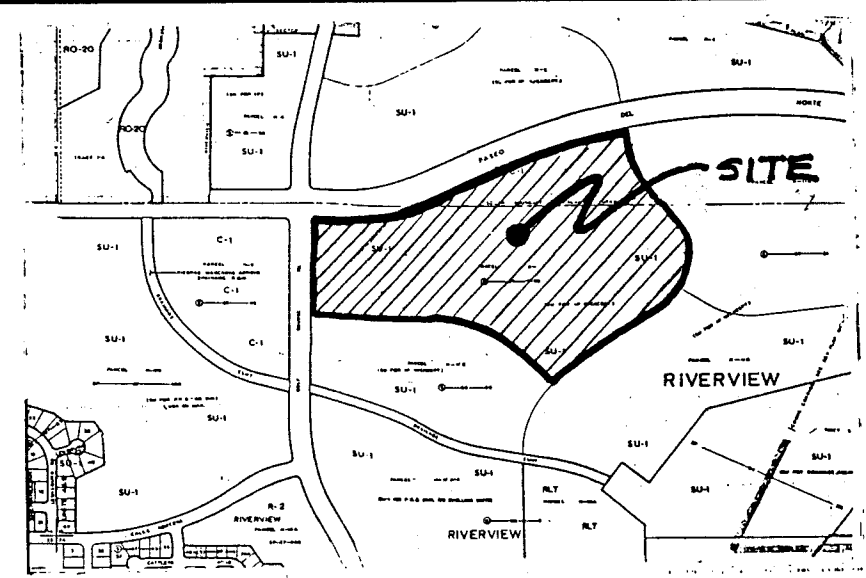

VICINITY MAP

ZONE ATLAS # C-12

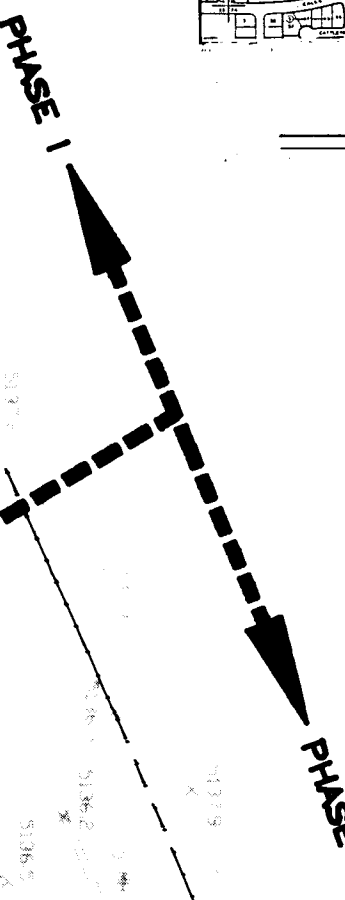

PHASE I

PHASE II

SEC. B

20' WIDE CONCRETE CHANNEL
TYPE "A" PER CITY STD. DWG.
2260. & DOWNSTREAM
ENDS TO BE PROVIDED W/
SIDEWALK CULVERTS PER
CITY STD DWG 2236
SEE DETAIL THIS SHT

LEGEND


- 76.76 STANDARD CURB & GUTTER
- F.P.=79.66 PROPOSED SPOT ELEVATION
- 75.00 FINISHED PAD ELEVATION
- EXISTING SPOT ELEVATION
- FLOW LEADER
- TW TOP OF WALL
- 4" STANDARD CURB & GUTTER
- 6" STANDARD CURB & GUTTER
- 8" STANDARD CURB & GUTTER
- TYPE "A" INLET
- ST. MANHOLE
- DOUBLE "C" INLET
- RETAINING WALLS
- 1.5' - 3'
- 3' - 4'
- 4' - 5'
- 5' & OVER
- DOUBLE RETAINING WALL

MATCHLINE SEE SHEET 7

I certify that the grades shown on the plans have been built in substantial accordance with these plans and specifications, March 1, 1994. Survey information was supplied by Aldrich Land Surveying in accordance with normal surveying practices.

Ronald R. Bohannon, P.E. # 7828

SCANNED BY
TJ LASON

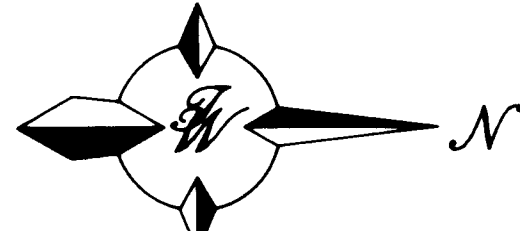

SCALE: 1" = 60'


4-93 GRADEB

AS BUILT INFORMATION			BENCH MARKS			SURVEY INFORMATION			ENGINEER'S SEAL		
CONTRACTOR	Universal Const. Inc.	DATE	3/94	THE STATION IS LOCATED 7.2 MILES NORTHWEST OF DOWNTOWN ALBUQUERQUE, NORTHWEST OF THE INTERSECTION OF AVENIDA BERNARDO AND GALLE NORTE. THE STATION IS A 3 1/4" ALUMINUM CAP SET FLUSH IN THE LAVA OUTCROP AND IS STAMPED "ACS 2-011, 1988." X=568000.84, Y=522042.88, Z=5252	NO.	DATE	BY	NO.	DATE	BY	REMARKS
INSPECTOR	Steve Walker	DATE	3/94								
VERIFICATION BY	Elly Smith	DATE									
DRAWN BY		DATE									
CHECKED BY		DATE									
RECORDED BY		DATE									
NO.											

CITY OF ALBUQUERQUE
PUBLIC WORKS DEPARTMENT
ENGINEERING GROUP

TITLE: LAS TERRAZAS SUBDIVISION
GRADING & DRAINAGE PLAN

APPROVALS	ENGINEER	DATE	APPROVALS	ENGINEER	DATE
DRC CHAIRMAN	B. J. Andrey	8-11-93	WATER	N/A RWE	8-9-93
TRANSPORTATION	J. P. L. L.	8-11-93	WASTE WATER	N/A RWE	8-9-93
HYDROLOGY	J. P. L. L.	8-11-93			
PROJECT NO.	4725.90		MAP NO.	C-12	
			SHEET	6	29

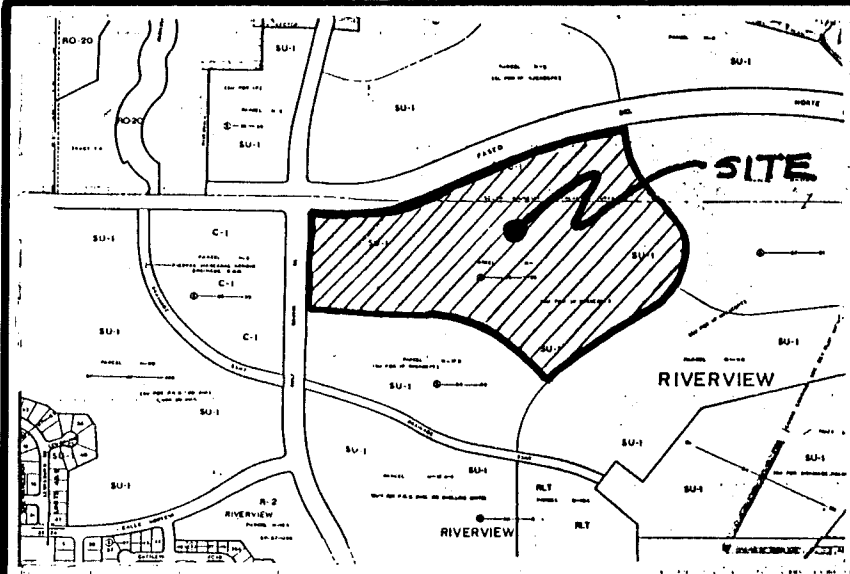


VICINITY MAP

LEGAL DESCRIPTION:
LAS TERRAZAS SUBDIVISION
UNIT I

GENERAL NOTES

FOR GENERAL NOTES SEE SHEET 5

MATCHLINE SEE SHEET 6

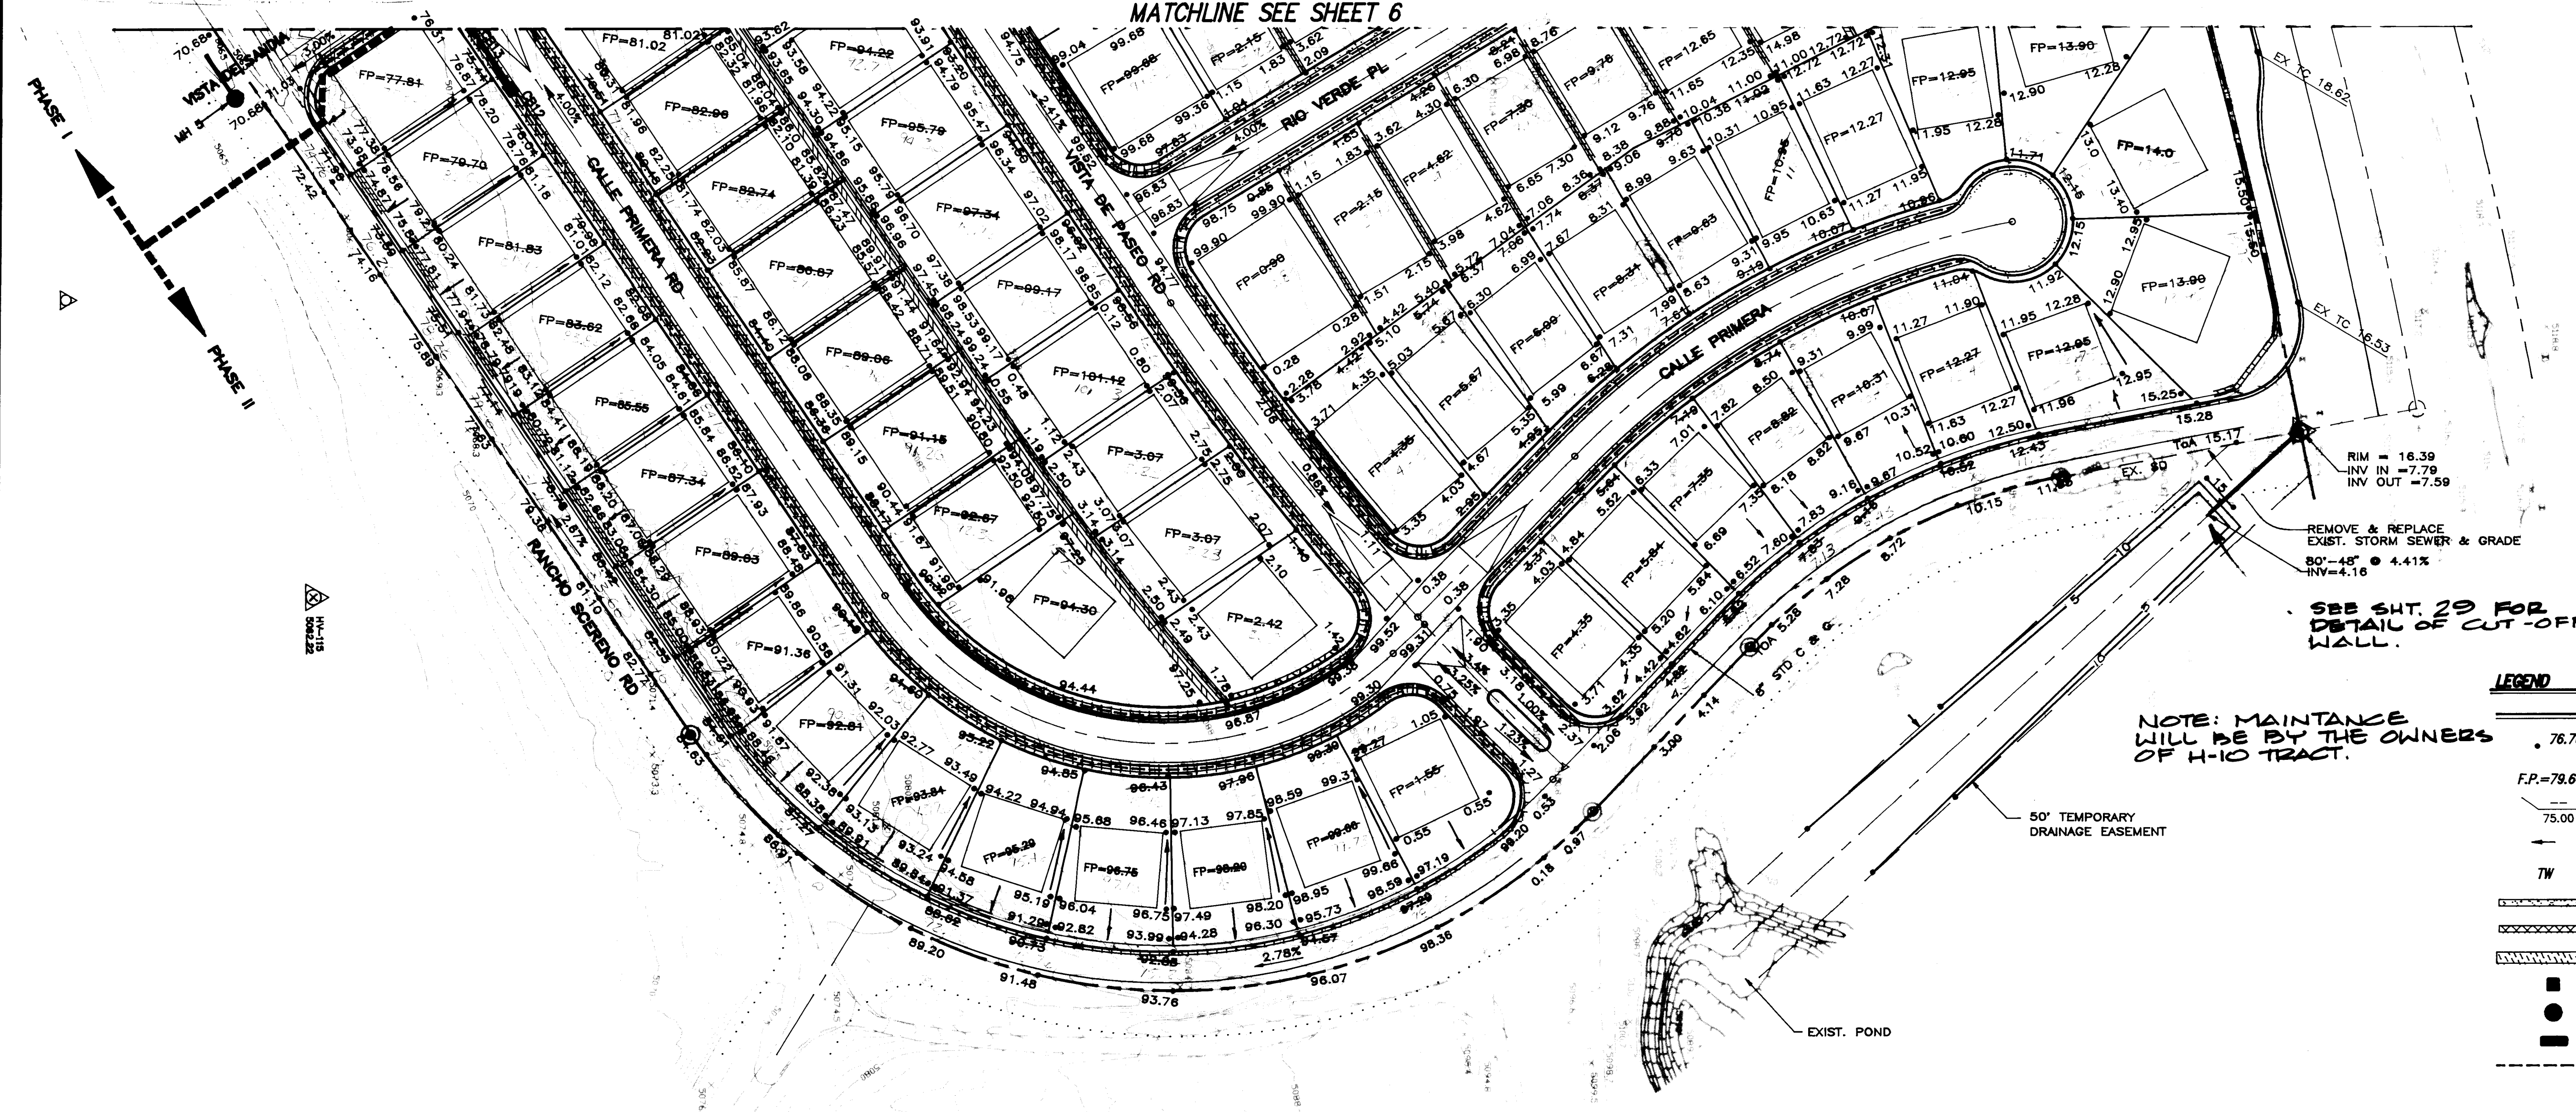

LEGEND

- 76.76 STANDARD CURB & GUTTER
- F.P.=79.66 PROPOSED SPOT ELEVATION
- 75.00 FINISHED PAD ELEVATION
- EXISTING SPOT ELEVATION
- FLOW LEADER
- TW TOP OF WALL
- 4" STANDARD CURB & GUTTER
- 6" STANDARD CURB & GUTTER
- 8" STANDARD CURB & GUTTER
- TYPE "A" INLET
- ST. MANHOLE
- DOUBLE "C" INLET
- EROSION CONTROL BERM
- RETAINING WALLS
- 1.5' - 3'
- 3' - 4'
- 4' - 5'
- 5' & OVER

NOTE: MAINTANCE
WILL BE BY THE OWNERS
OF H-10 TRACT.

50' TEMPORARY
DRAINAGE EASEMENT

EXIST. POND

RIM = 16.39
INV IN = 7.79
INV OUT = 7.59

REMOVE & REPLACE
EXIST. STORM SEWER & GRADE
80'-48" @ 4.41%
INV=4.16

SEE SHT. 29 FOR
DETAIL OF CUT-OFF
WALL.


AS BUILT INFORMATION		BENCH MARKS		SURVEY INFORMATION		ENGINEER'S SEAL	
CONTRACTOR	Universal Const. Inc.	THE STATION IS LOCATED 7.2 MILES NORTHWEST OF DOWNTOWN ALBUQUERQUE, NORTHEAST OF THE INTERSECTION OF AVENIDA BERNITO AND CALLE NORTON HWY. THE EASEMENT IS A 3'-1/4" ALUMINUM CAP SEE FLUSH IN THE LAVA OUTCROP AND IS STAMPED "ACS 2-011.1886." X=368000.84, Y=1522042.88, Z=5232		FIELD NOTES			
WORKED BY	Steve Walker	DATE	5/92	NO.	BY		
INSPECTED BY	Steve Walker	DATE	5/92				
ACCEPTANCE BY	Elley Smith	DATE	5/92				
VERIFICATION BY	DATE						
DRAWN BY	DATE						
CHECKED BY	DATE						
RECORDED BY	DATE						
NO.							



26 4725.900794

I certify that the grades shown on the plans have been built in substantial accordance with these plans and specifications, March 1, 1994. Survey information was supplied by Aldrich Land Surveying in accordance with normal surveying practices.

Ronald R. Bohannon, P.E. #7828

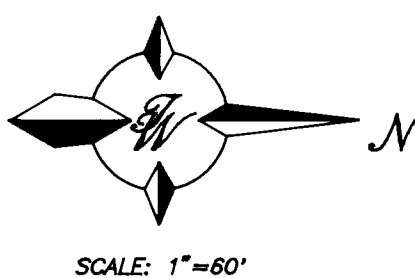

SCALE: 1"=80'

SCANNED BY JASON


4-93\GRADEA.DWG

CITY OF ALBUQUERQUE PUBLIC WORKS DEPARTMENT ENGINEERING GROUP					
TITLE: LAS TERRAZAS SUBDIVISION GRADING & DRAINAGE PLAN					
APPROVALS	ENGINEER	DATE	APPROVALS	ENGINEER	DATE
DRC CHAIRMAN	3-1-94	8-18-93	WATER	NIA RWK	8-9-93
TRANSPORTATION	3-1-94	8-18-93	WASTE WATER	NIA RWK	8-9-93
HYDROLOGY	3-1-94	8-18-93			
PROJECT NO.	4725.90	MAP NO.	C12	SHEET	7 OF 29



- LEGEND**
- PROPOSED SPOT ELEVATION
 - TF = 76.76 TOP OF FOOTING ELEVATION
 - RETAINING WALLS
 - 1.5' - 3'
 - 3' - 4'
 - 4' - 5'
 - 5' & OVER

1 2 3 4 5 6 7 8 9 10 11 12 13 14 15
26 4725 900794A

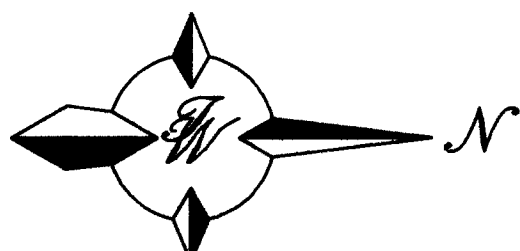

SCANNED BY
BY LASON

SCALE: 1" = 60'
60/920054/RET3.DWG/DLM/7-1-93

TIERRA WEST DEVELOPMENT
MANAGEMENT SERVICES
4600 MONTGOMERY BLVD. N.E., SUITE 9
ALBUQUERQUE, NEW MEXICO 87109
(505)883-7592


CITY OF ALBUQUERQUE
PUBLIC WORKS DEPARTMENT
ENGINEERING GROUP

TITLE: LAS TERRAZAS SUBDIVISION
RETAINING WALL PLAN

APPROVALS	ENGINEER	DATE	APPROVALS	ENGINEER	DATE
DRC CHAIRMAN	<i>[Signature]</i>	8-18-93	WATER	N/A RWK	8-9-93
TRANSPORTATION	<i>[Signature]</i>	8-11-93	WASTE WATER	N/A RWK	8-9-93
HYDROLOGY	<i>[Signature]</i>	8-12-93			

PROJECT NO.	MAP NO.	SHEET OF
4725 90	C12	7A 29

ENGINEER'S SEAL

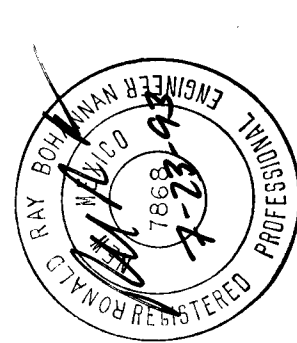

SURVEY INFORMATION

NO.	DATE	BY

BENCH MARKS





THE STATION IS LOCATED 7.2 MILES NORTHWEST OF DOWNTOWN ALBUQUERQUE, NORTHEAST OF THE INTERSECTION OF AVENUE DEMING AND CALLE NORTON NW. THE STATION IS A 3-1/4" ALUMINUM CAP SET FLUSH IN THE LAVA OUTCROP AND IS STAMPED "MCS 2-C11, 1986." X=368000.04, Y=1522042.86, Z=5252
--

AS BUILT INFORMATION

CONTRACTOR	Universal Const. Inc.
WORK	RETAINING WALLS
STARTED BY	Steve Walker
DATE	8/93
ACCEPTANCE BY	Eley Smith
DATE	3/94
FIELD CHECK BY	
DATE	
DRAWINGS	
CORRECTED BY	
DATE	
RECORDED BY	
NO.	
DATE	

MICRO-FILM INFORMATION

NO.	
DATE	

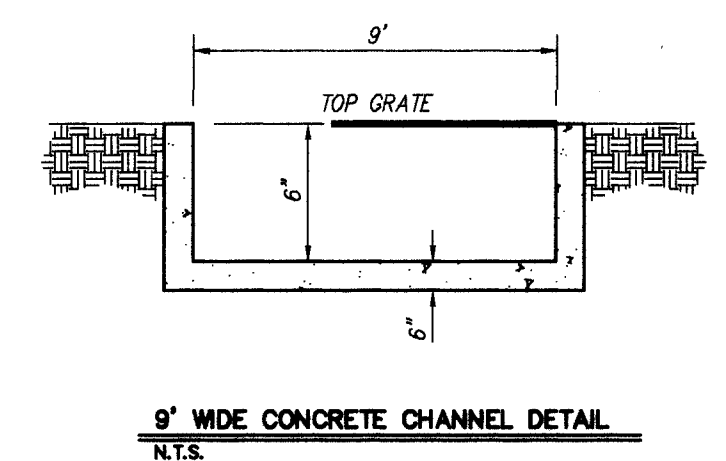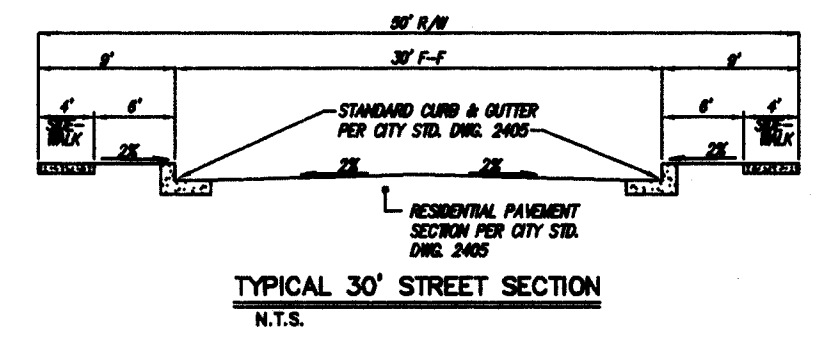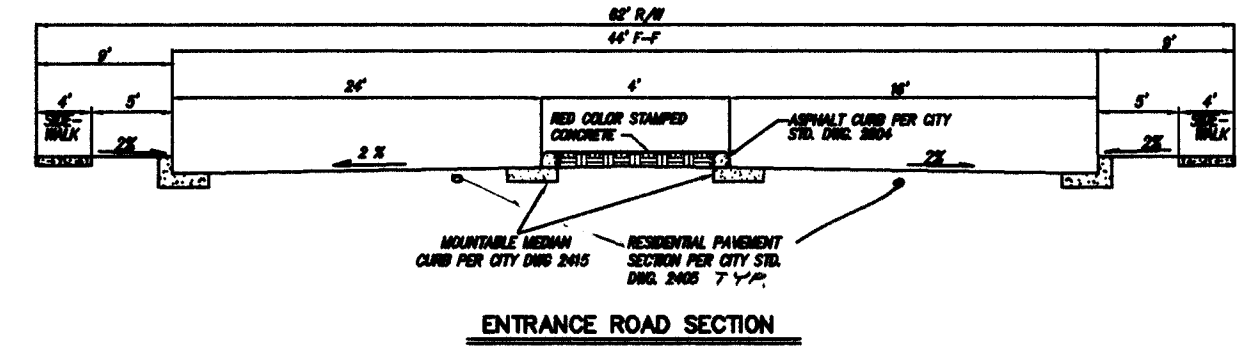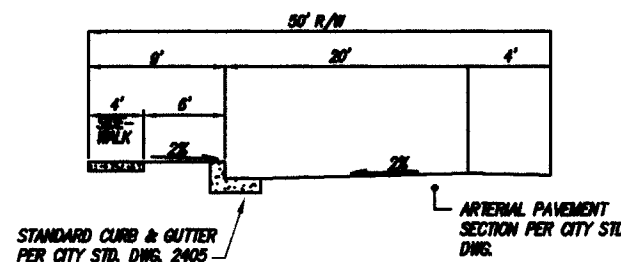


STANDARD 6" 8" CURB & GUTTER
N.T.S. PER COA STD DWG 2315 STD C & 4

1 2 3 4 5 6 7 8 9 10 11 12 13 14 15
26 47 25 9 0 0 8 9 4

TIERRA WEST DEVELOPMENT
MANAGEMENT SERVICES
4800 MONTGOMERY BLVD. N.E., SUITE 3
ALBUQUERQUE, NEW MEXICO 87109
(505) 883-7592



CITY OF ALBUQUERQUE PUBLIC WORKS DEPARTMENT ENGINEERING GROUP			
TITLE: LAS TERRAZAS SUBDIVISION MASTER PAVING PLAN			
APPROVALS	ENGINEER	DATE	APPROVALS
DRC CHAIRMAN	8-18-93	8-18-93	WATER
TRANSPORTATION	8-18-93	8-18-93	WASTE WATER
HYDROLOGY	8-18-93	8-18-93	
PROJECT NO.	472590	MAP NO.	C12
		SHEET	8
		OF	29

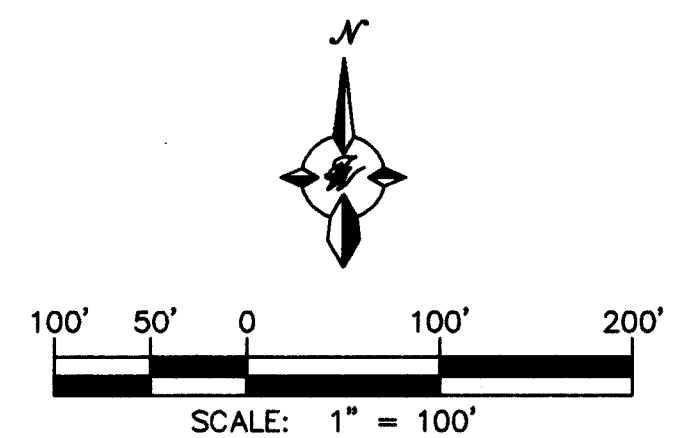

- 4" MOUNT. CURB & GUTTER
- 6" STANDARD CURB & GUTTER
- 8" STANDARD CURB & GUTTER
- STREET LIGHTING

PHASE I
PHASE II

PHASE I
PHASE II

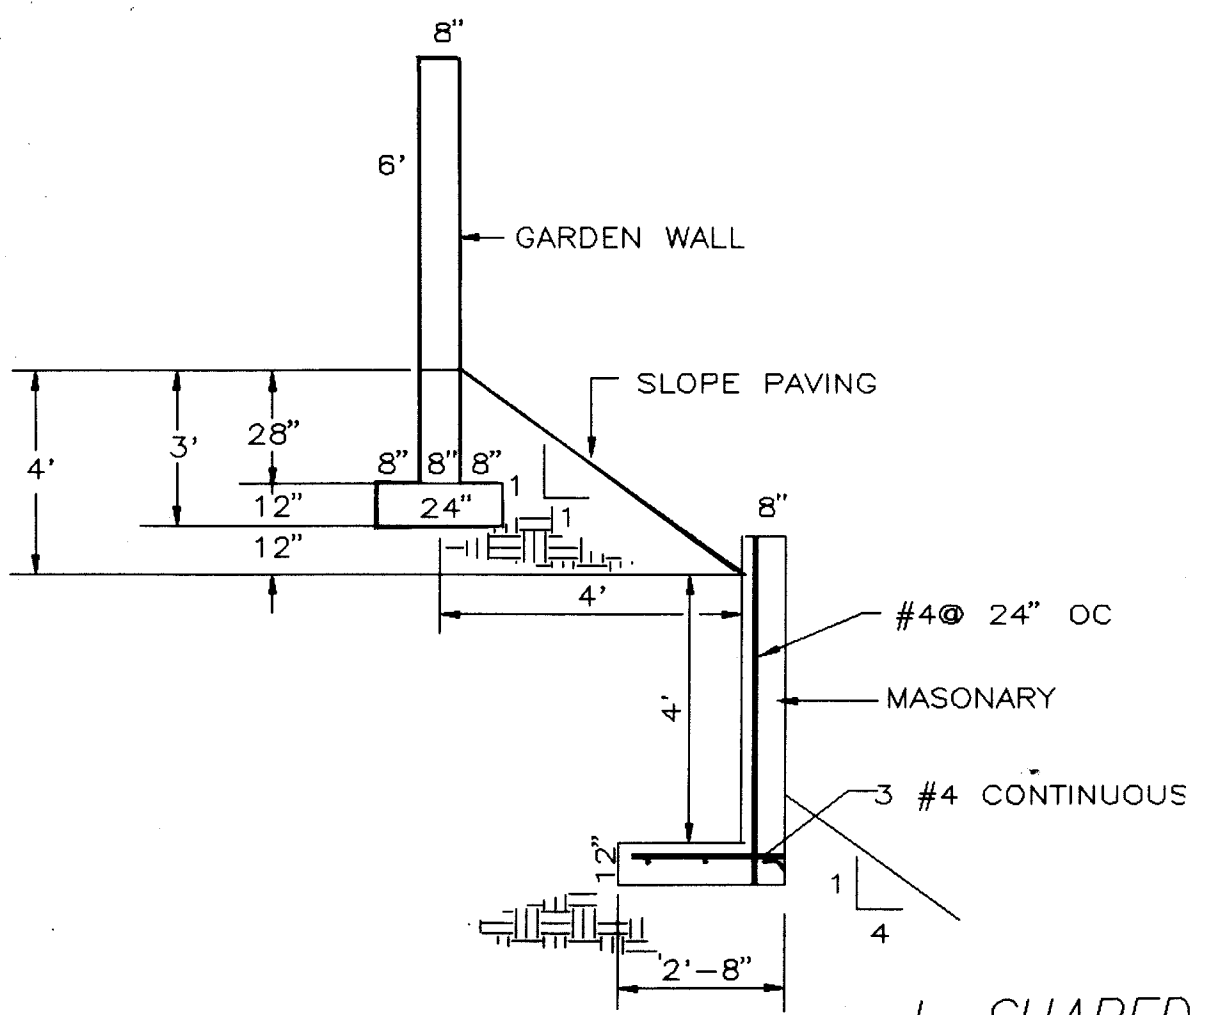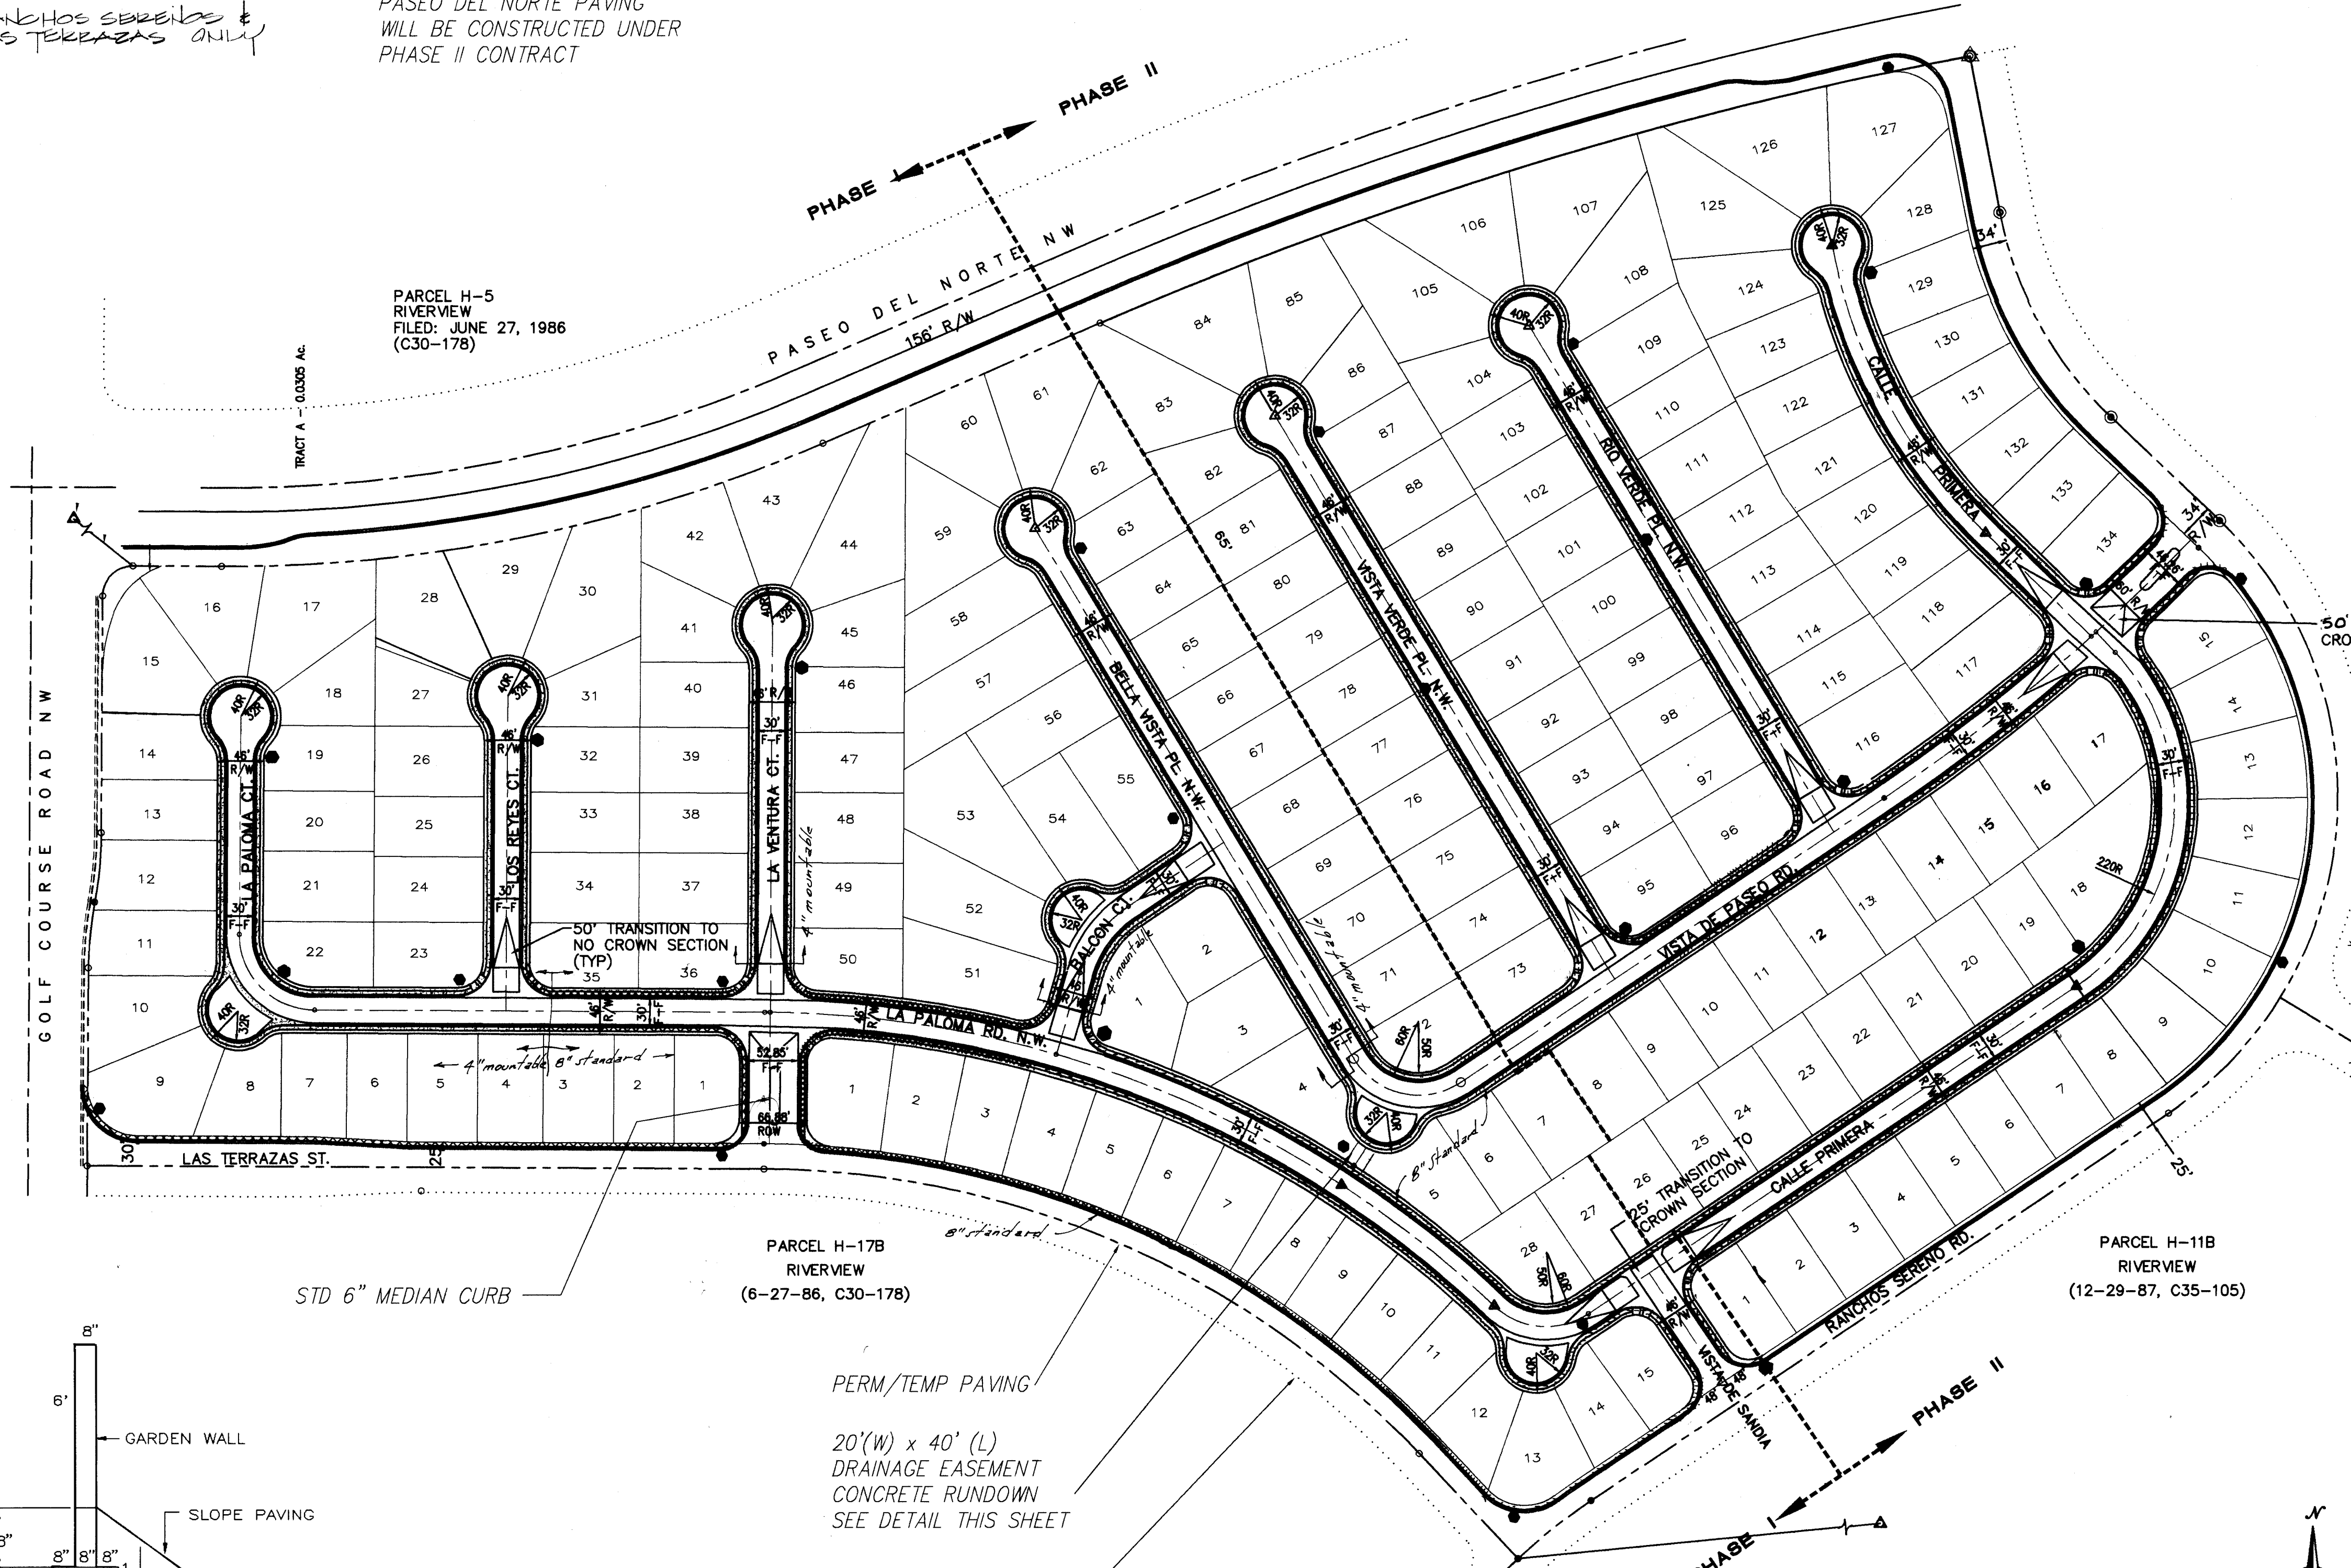

CONSTRUCTION NOTE:
PASEO DEL NORTE PAVING
WILL BE CONSTRUCTED UNDER
PHASE II CONTRACT

PARCEL H-5
RIVERVIEW
FILED: JUNE 27, 1986
(C30-178)

PARCEL H-17B
RIVERVIEW
(6-27-86, C30-178)

PARCEL H-11B
RIVERVIEW
(12-29-87, C35-105)

PERM/TEMP PAVING
20'(W) x 40'(L)
DRAINAGE EASEMENT
CONCRETE RUNDOWN
SEE DETAIL THIS SHEET
LIMITS OF CURB

STD 6" MEDIAN CURB

L-SHAPED-RET HT 4'

NOT TO SCALE


AS BUILT INFORMATION			
CONTRACTOR	Universal Const. Inc.	DATE	8/18/93
WORK	STANDARD CURB & GUTTER	DATE	8/18/93
STATION	7.2 MILES NORTHWEST OF DOWNTOWN ALBUQUERQUE, NORTHEAST OF THE INTERSECTION OF AVENIDA DEMINTO AND CALLE NORTEA NW.	DATE	8/18/93
FIELD	THE STATION IS A 3 1/4 ALUMINUM CAP SET FLUSH IN THE LAVA OUTCROP AND IS STAMPED. *ACS 2-C11, 1986.*	DATE	8/18/93
DRAWING	X=368000.84, Y=1522042.88, Z=5252	DATE	8/18/93
MICRO-FILM INFORMATION			
RECORDED BY		DATE	
NO.		DATE	
BENCH MARKS			
THE STATION IS LOCATED 7.2 MILES NORTHWEST OF DOWNTOWN ALBUQUERQUE, NORTHEAST OF THE INTERSECTION OF AVENIDA DEMINTO AND CALLE NORTEA NW.			
THE STATION IS A 3 1/4 ALUMINUM CAP SET FLUSH IN THE LAVA OUTCROP AND IS STAMPED. *ACS 2-C11, 1986.*			
X=368000.84, Y=1522042.88, Z=5252			
SURVEY INFORMATION			
FIELD NOTES	NO.	BY	DATE
ENGINEER'S SEAL			
NO.	DATE	BY	REMARKS
DESIGNED BY	DATE	DATE	DATE
DRAWN BY	DATE	DATE	DATE
CHECKED BY	DATE	DATE	DATE

Table with 3 columns: Station, Elevation, and Notes. It lists data for Curb Return Quarter Points and Curve Data.


CURVE DATA (DESCRIBES FACE OF CURB)
① SEE SHEET 11 ② SEE SHEET 11 ③ SEE SHEET 12 ④ SEE SHEET 12

⑤ R = 50.00' Δ = 90°00'00" L = 78.54' T = 50.00'
⑦ R = 90.00' Δ = 90°00'00" L = 141.37' T = 90.00'


CL CURVE DATA
⑤ R = 75.00' Δ = 90°00'00" L = 117.81' T = 75.00'

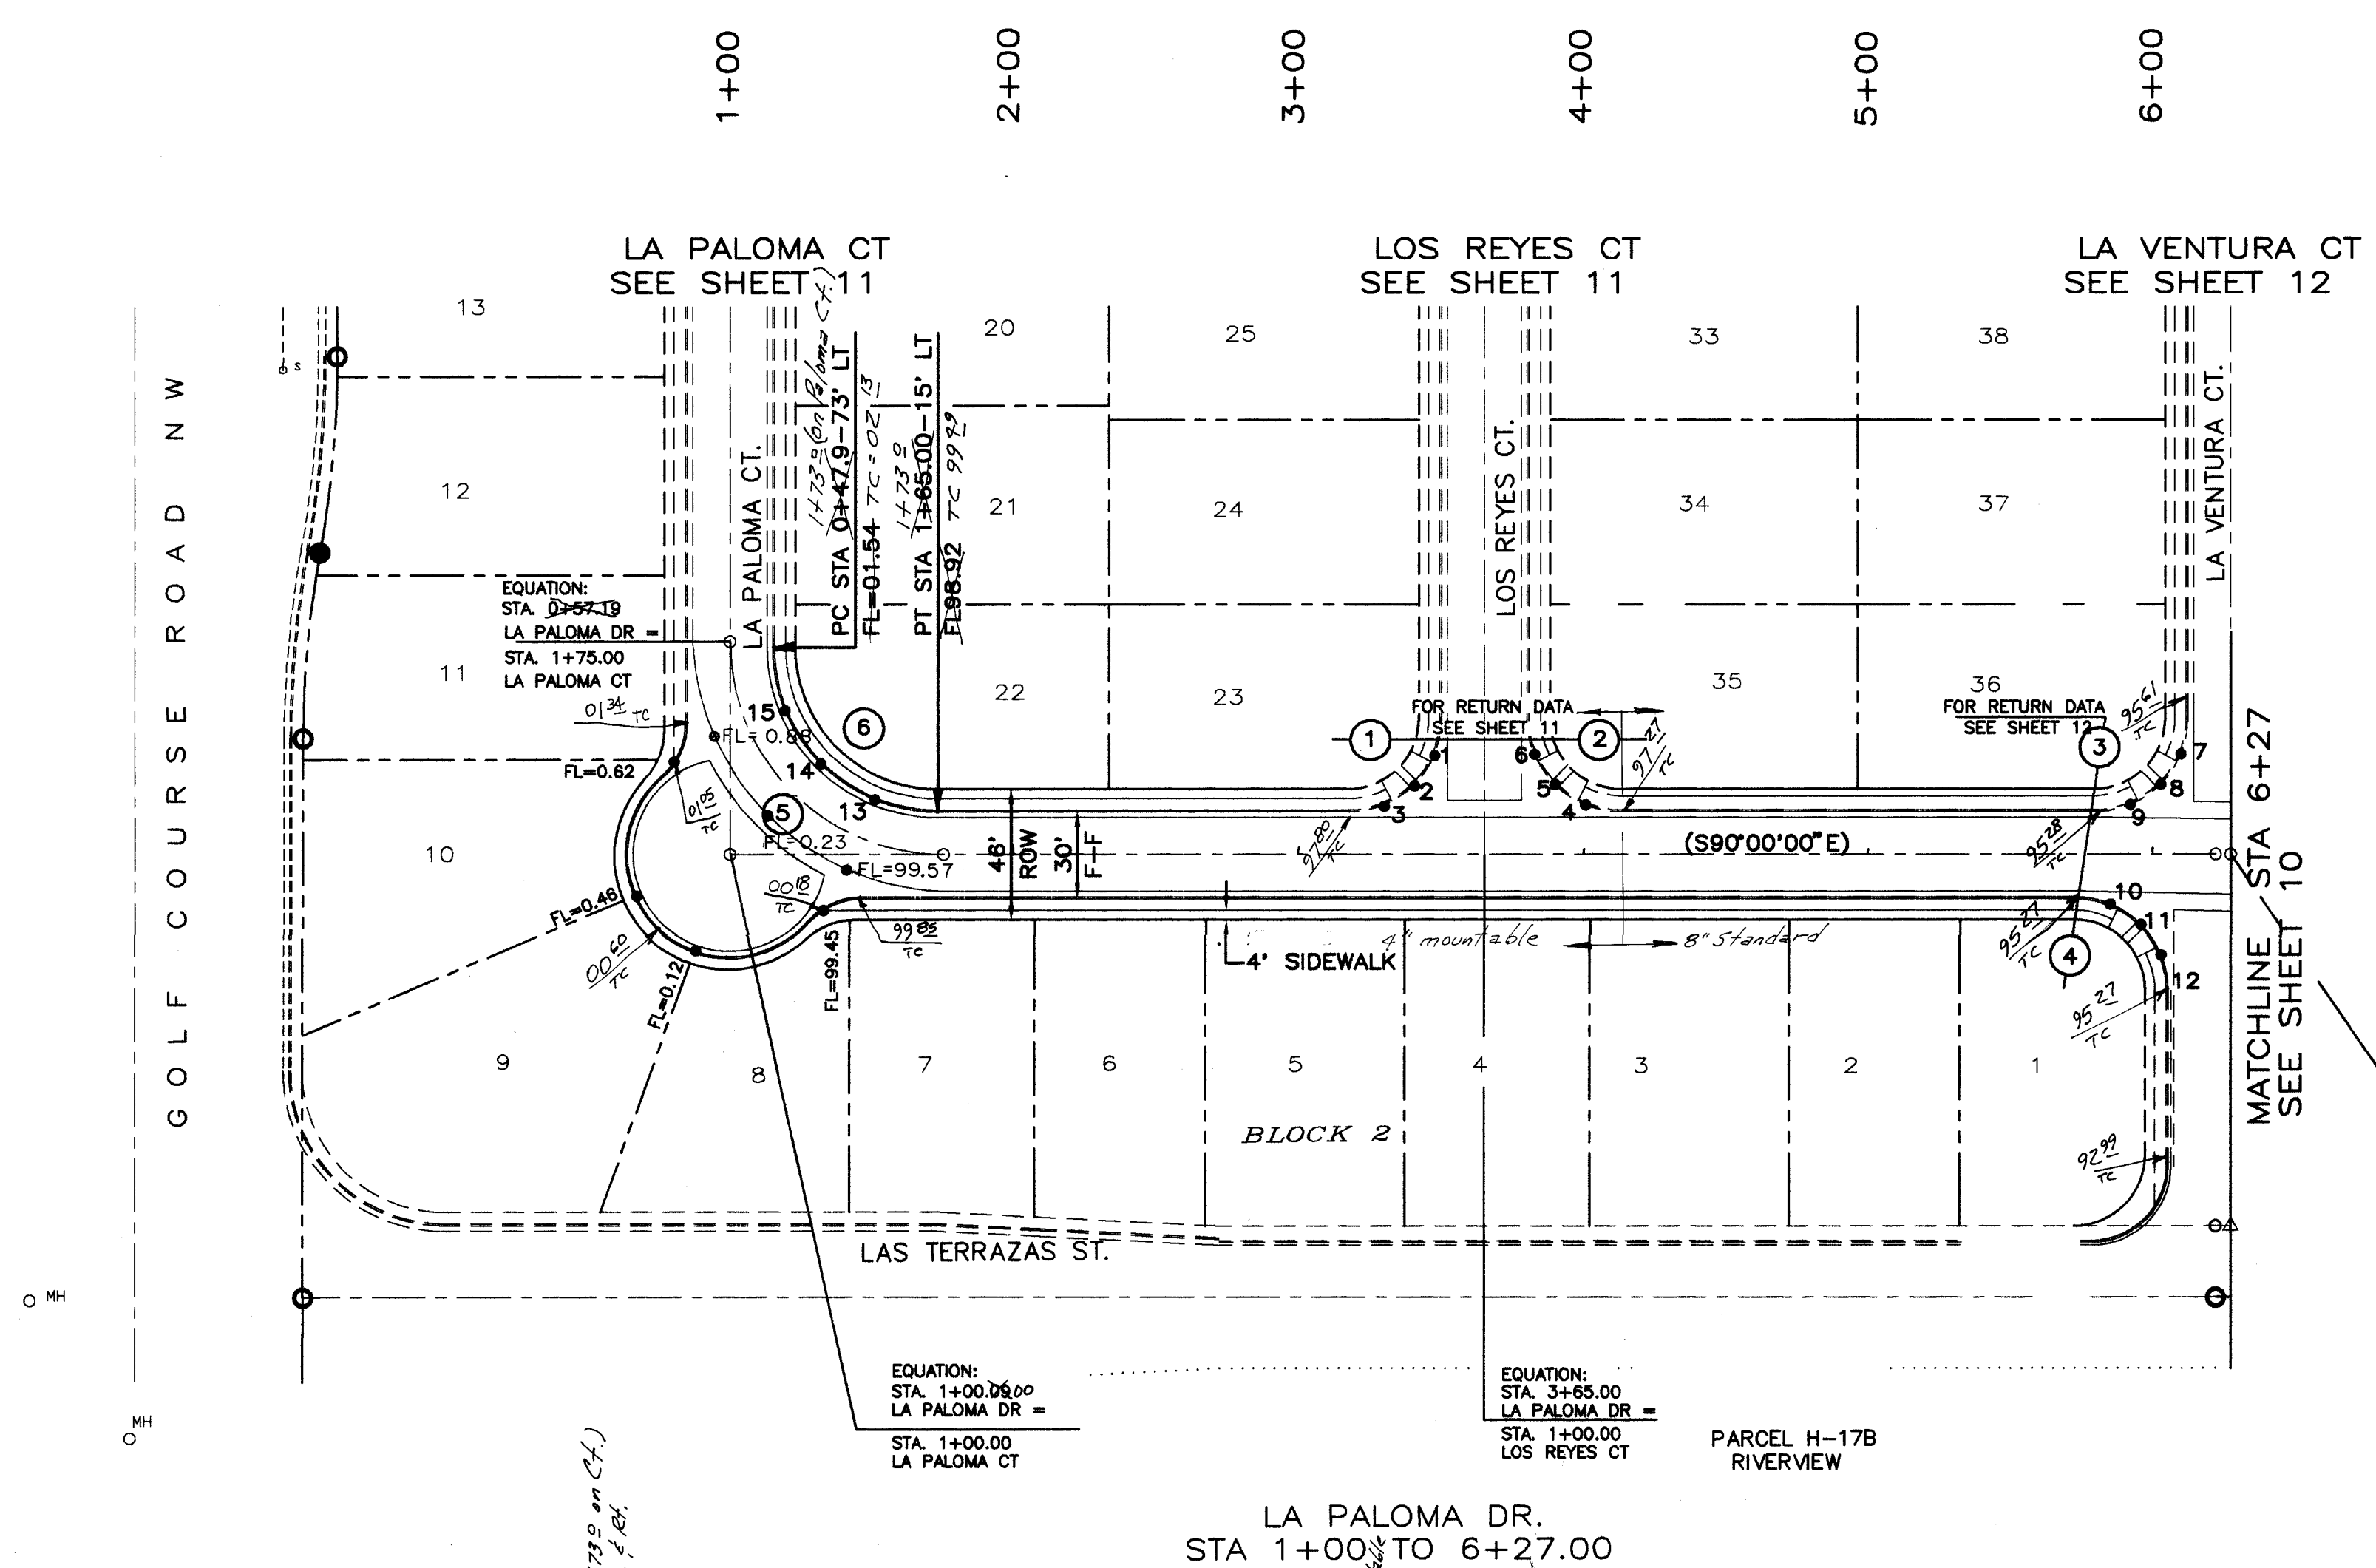

EQUATION:
STA 6+27.00
LA PALOMA DR =
STA 2+56.00
LA VENTURA CT

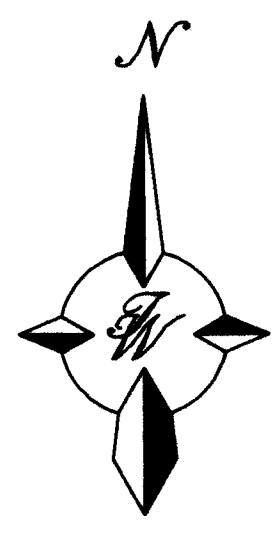

SCALE: HORIZ. 1"=50'
VERT. 1"=5'

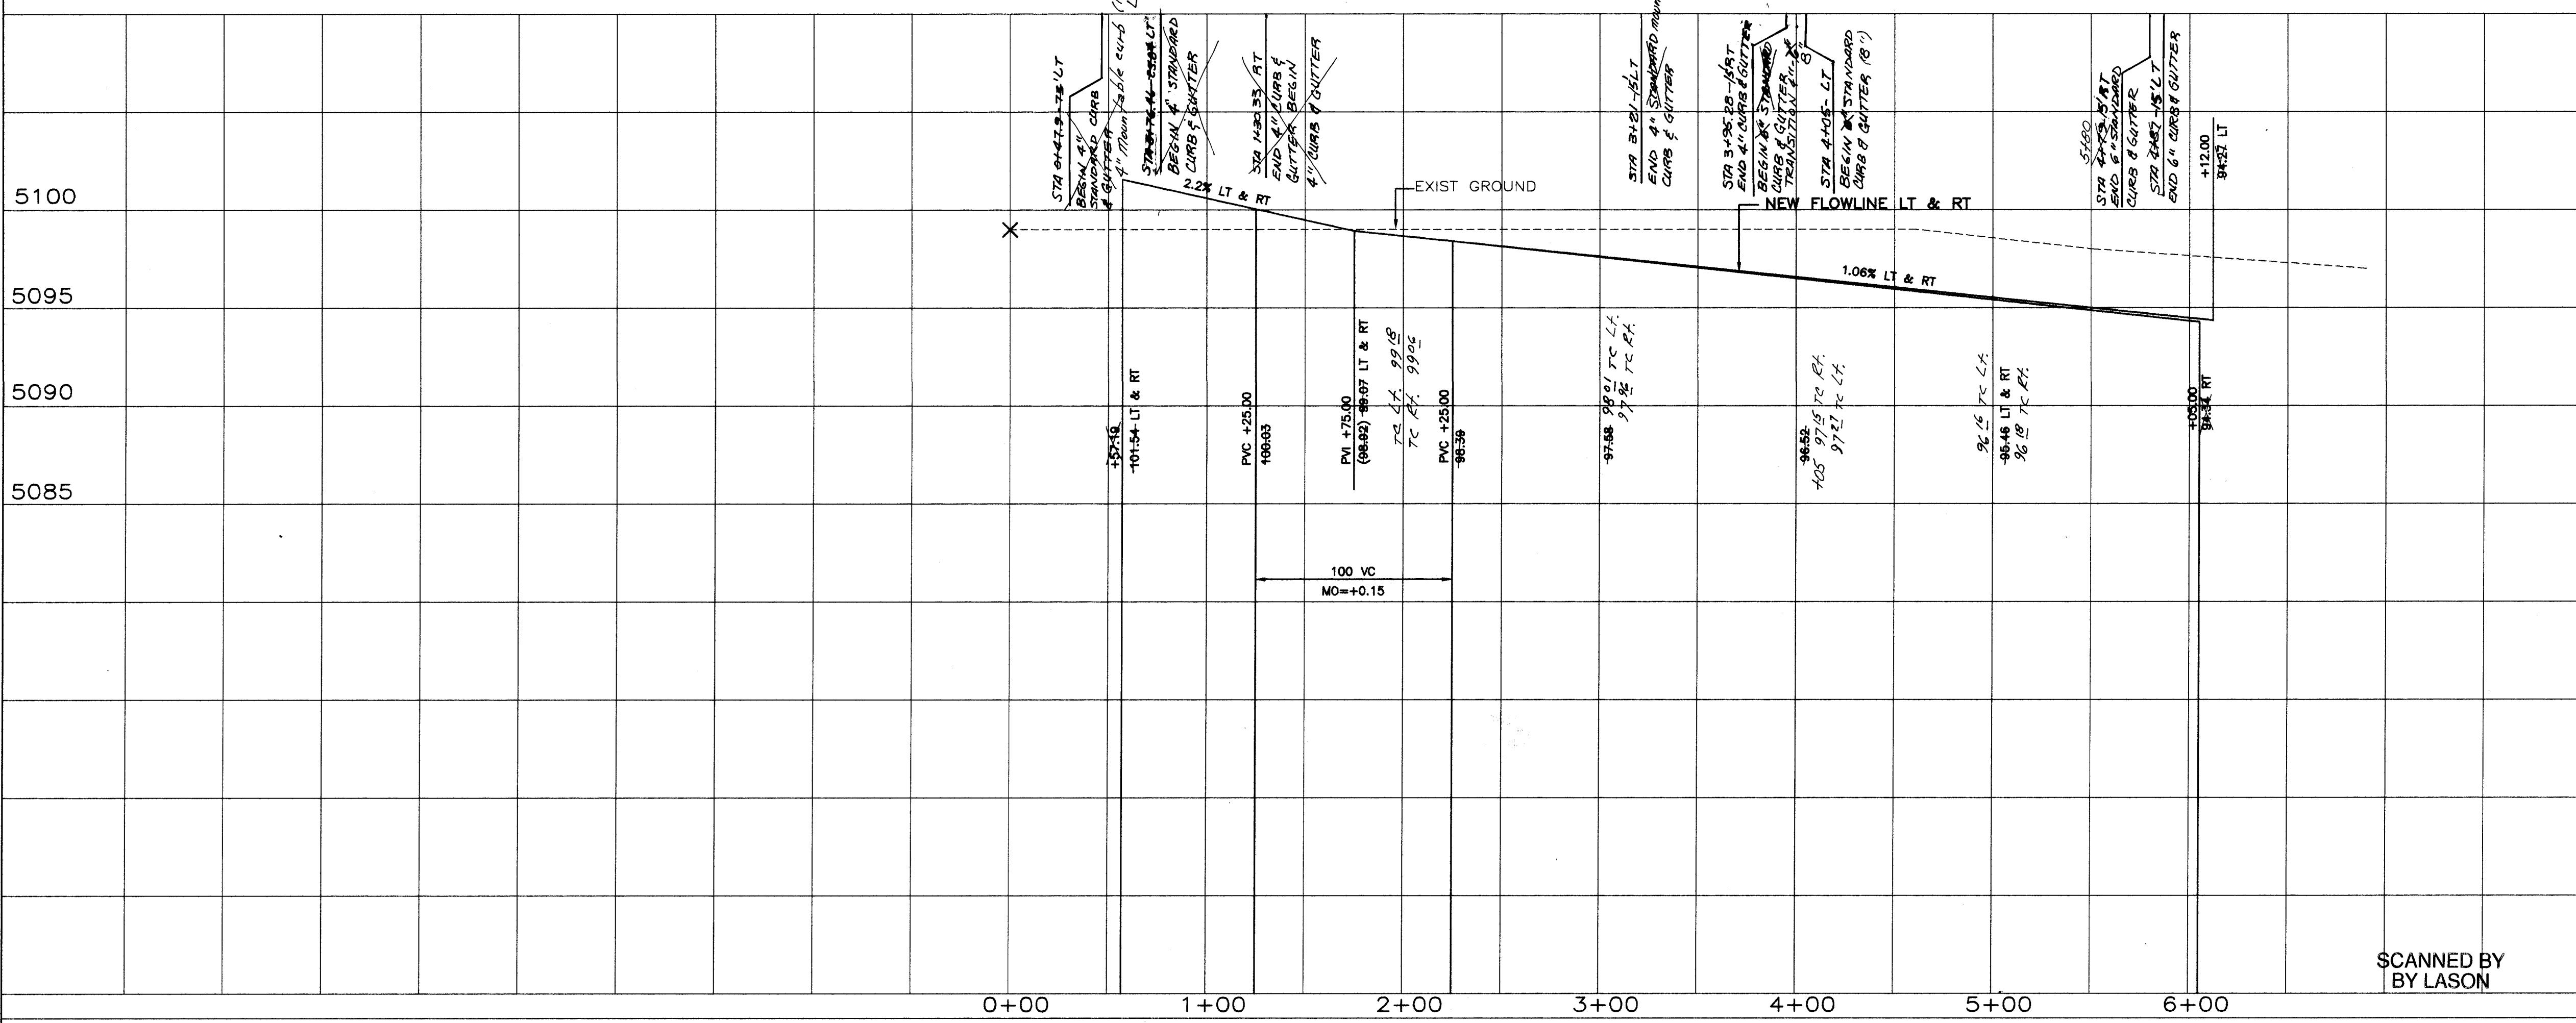

SCANNED BY
BY LASON

AS BUILT INFORMATION			BENCH MARKS			SURVEY INFORMATION			ENGINEER'S SEAL			
CONTRACTOR	UNIVERSAL CONSTRUCTION, INC.	DATE	7/14/94	THE STATION IS LOCATED 7.2 MILES NORTHWEST OF DOWNTOWN ALBUQUERQUE, NORTHWEST OF THE INTERSECTION OF AVENIDA DEMINUTO AND CALLE NORTENA NW.	DATE		NO.	BY	DATE	NO.	BY	DATE
WORK	PAVING IMPROVEMENTS	DATE	7/14/94	THE STATION IS A 3 1/4 ALUMINUM CAP SET FLUSH IN THE LAVA OUTCROP AND IS STAMPED "ACS 2-C11, 1986"	DATE		NO.	BY	DATE	NO.	BY	DATE
FIELD	ACCEPTANCE BY	DATE		THE LAVA OUTCROP AND IS STAMPED "ACS 2-C11, 1986"	DATE		NO.	BY	DATE	NO.	BY	DATE
REVISIONS	DESIGN	DATE			DATE		NO.	BY	DATE	NO.	BY	DATE
DESIGNED BY	RRB	DATE	6/93		DATE		NO.	BY	DATE	NO.	BY	DATE
DRAWN BY	DLW	DATE	6/93		DATE		NO.	BY	DATE	NO.	BY	DATE
CHECKED BY	RRB	DATE	6/93		DATE		NO.	BY	DATE	NO.	BY	DATE

ENGINEER'S SEAL

STEPHEN E. WALKER
REGISTERED PROFESSIONAL ENGINEER
NEW MEXICO
1-23-94





TERRA WEST DEVELOPMENT
MANAGEMENT SERVICES
4600 MONTGOMERY BLVD., N.E., SUITE 9
ALBUQUERQUE, NEW MEXICO 87109
(505)883-7592

CITY OF ALBUQUERQUE
PUBLIC WORKS DEPARTMENT
ENGINEERING GROUP

TITLE: LAS TERRAZAS SUBDIVISION
PHASE 1-PAVING IMPROVEMENTS
LA PALOMA DR-STA 1+00 TO 6+27

APPROVALS	ENGINEER	DATE	8-18-93	APPROVALS	ENGINEER	DATE
DRC CHAIRMAN	8-18-93	WATER	N/A	RWK	8-9-93	
TRANSPORTATION	8-18-93	WASTE WATER	N/A	RWK	8-9-93	
HYDROLOGY	8-18-93					

PROJECT NO.	4725.90	MAP NO.	C-12	SHEET	9	OF	29
-------------	---------	---------	------	-------	---	----	----

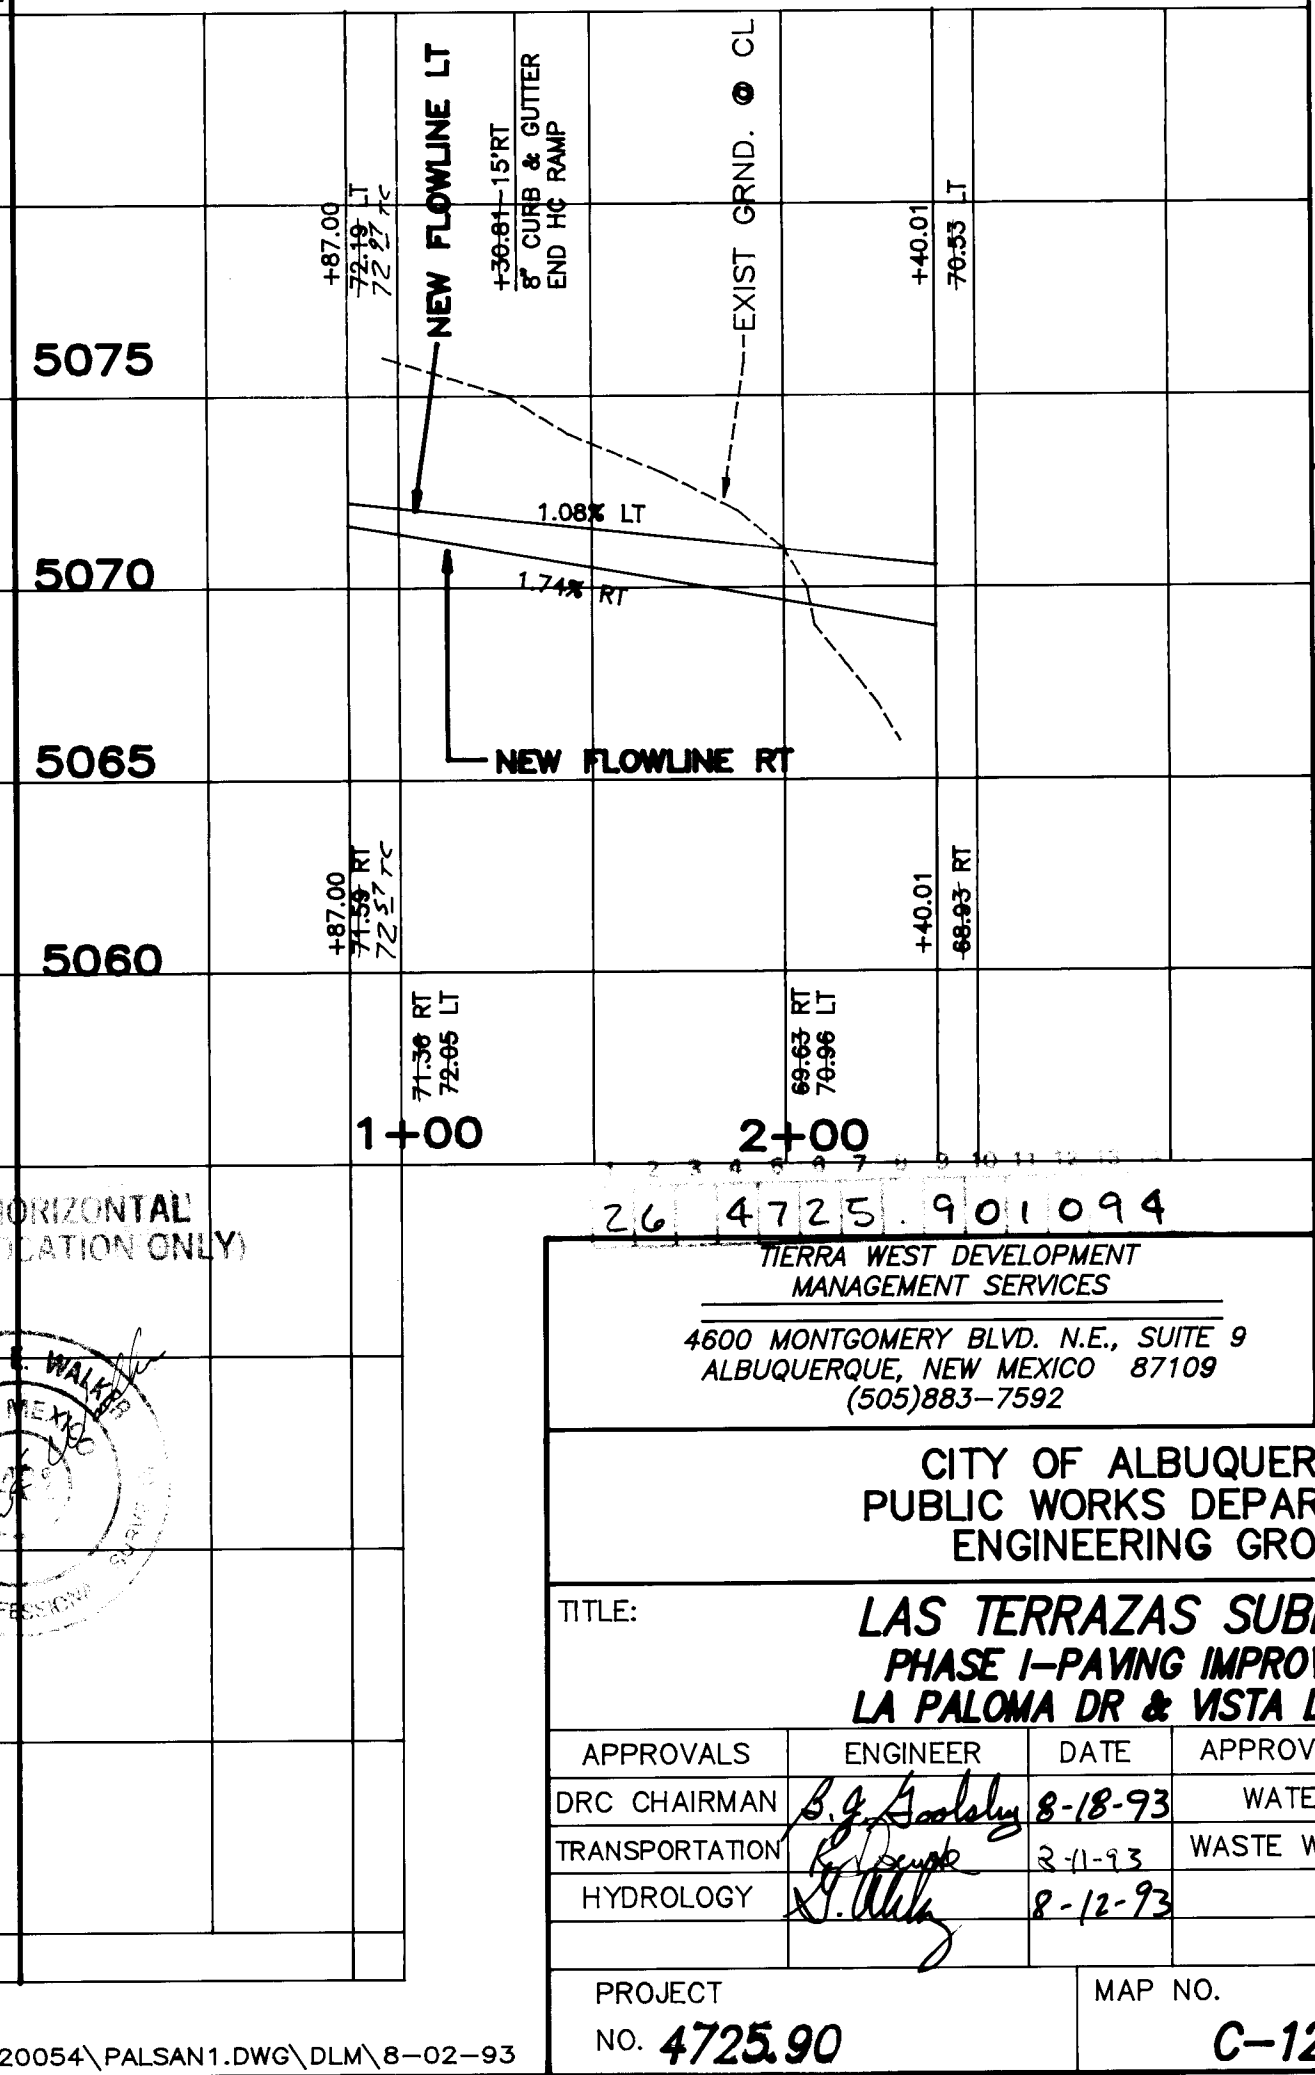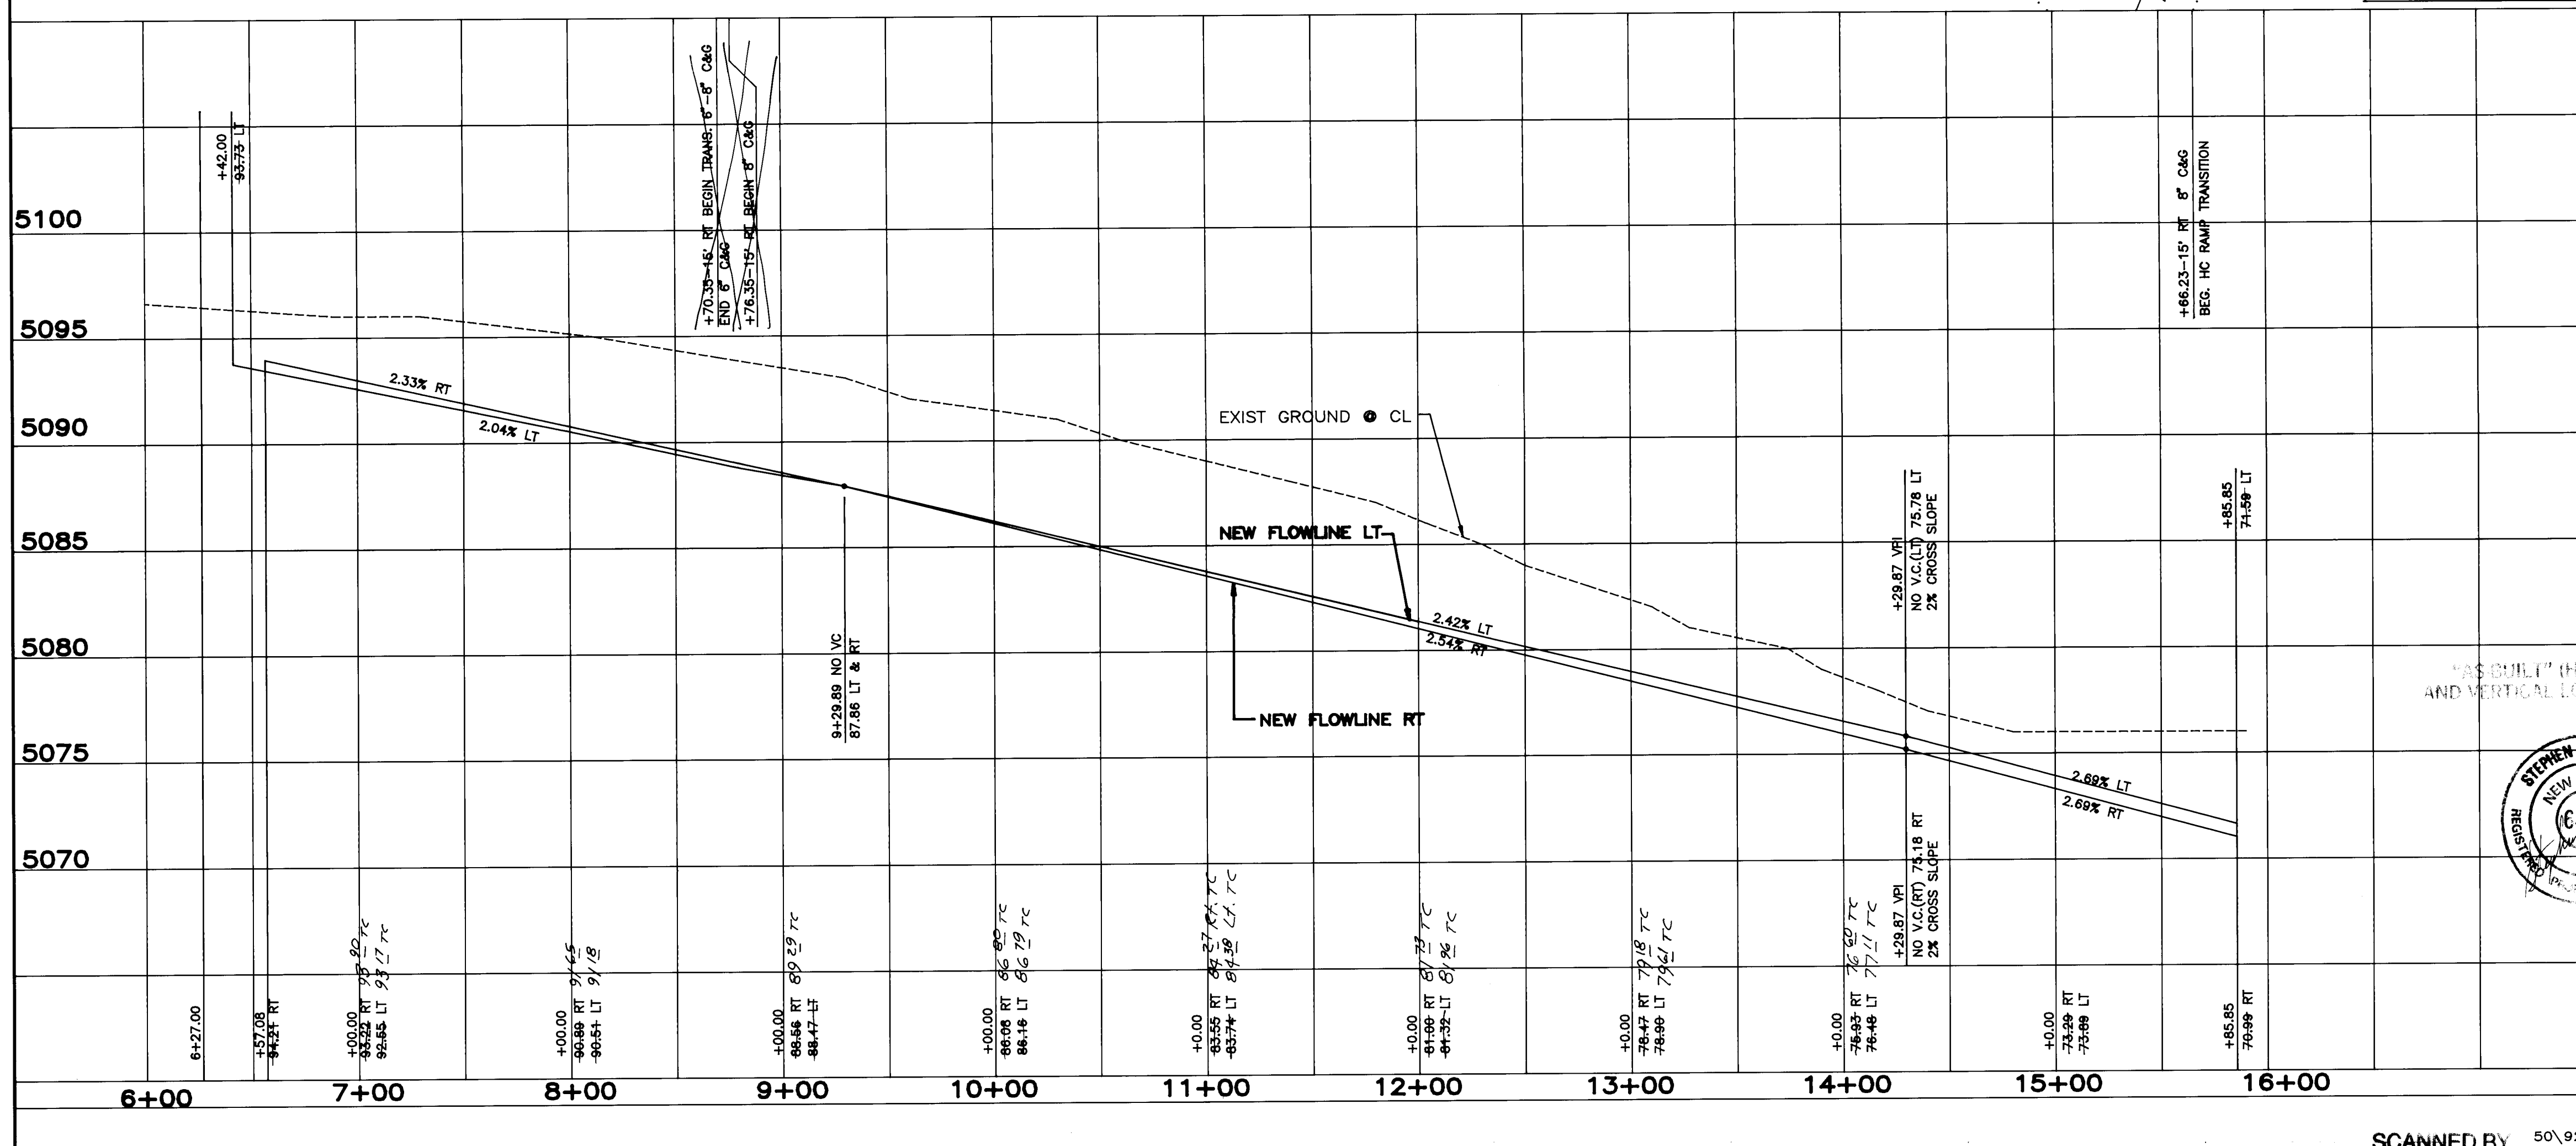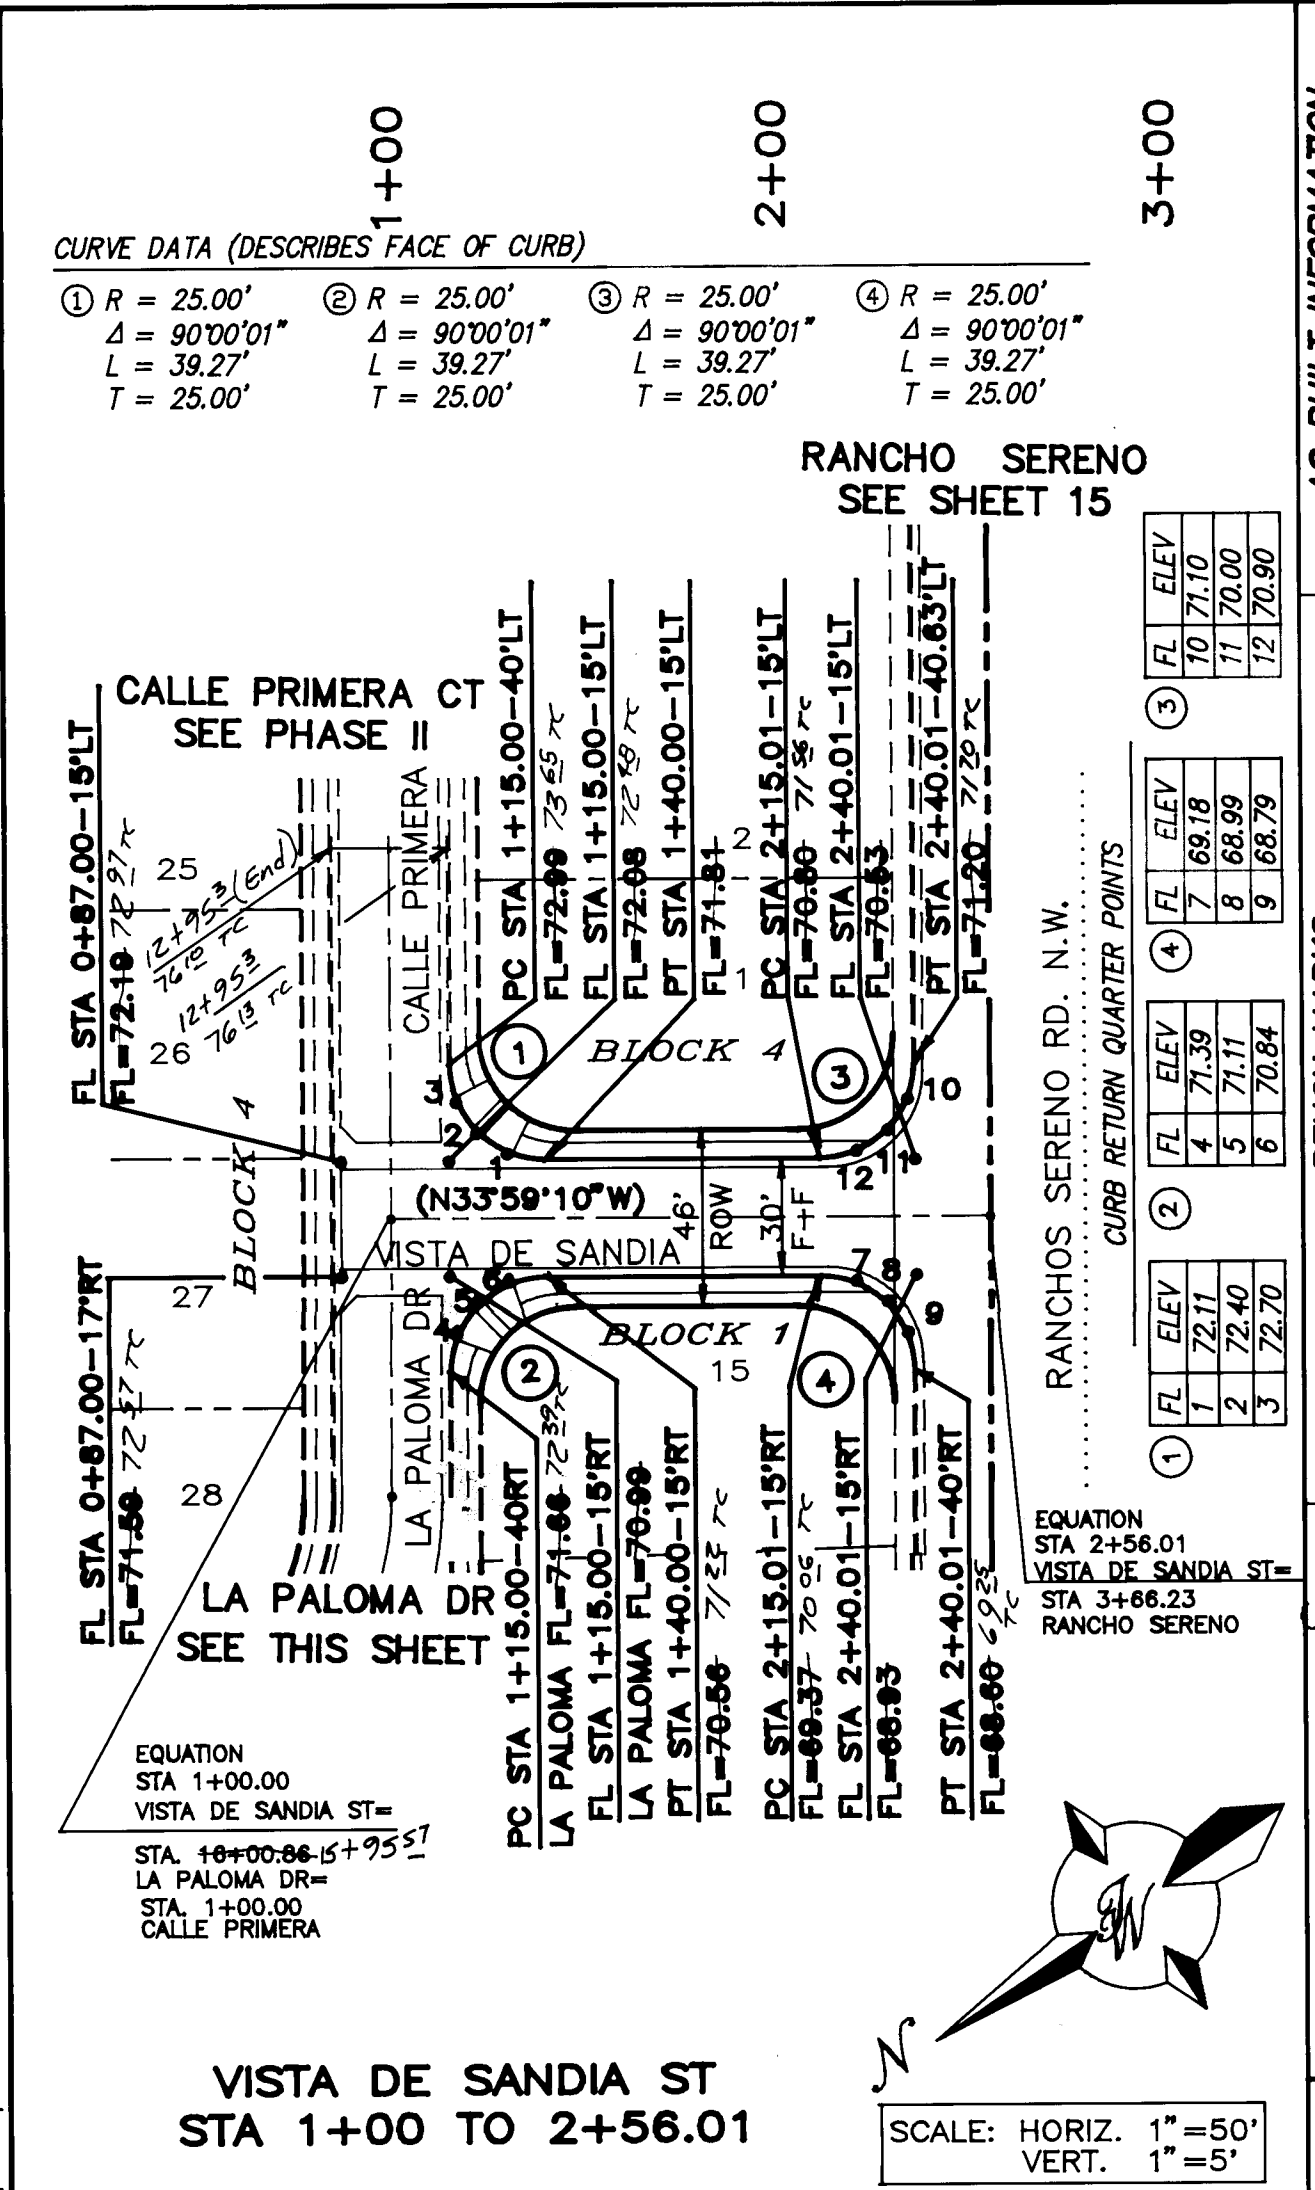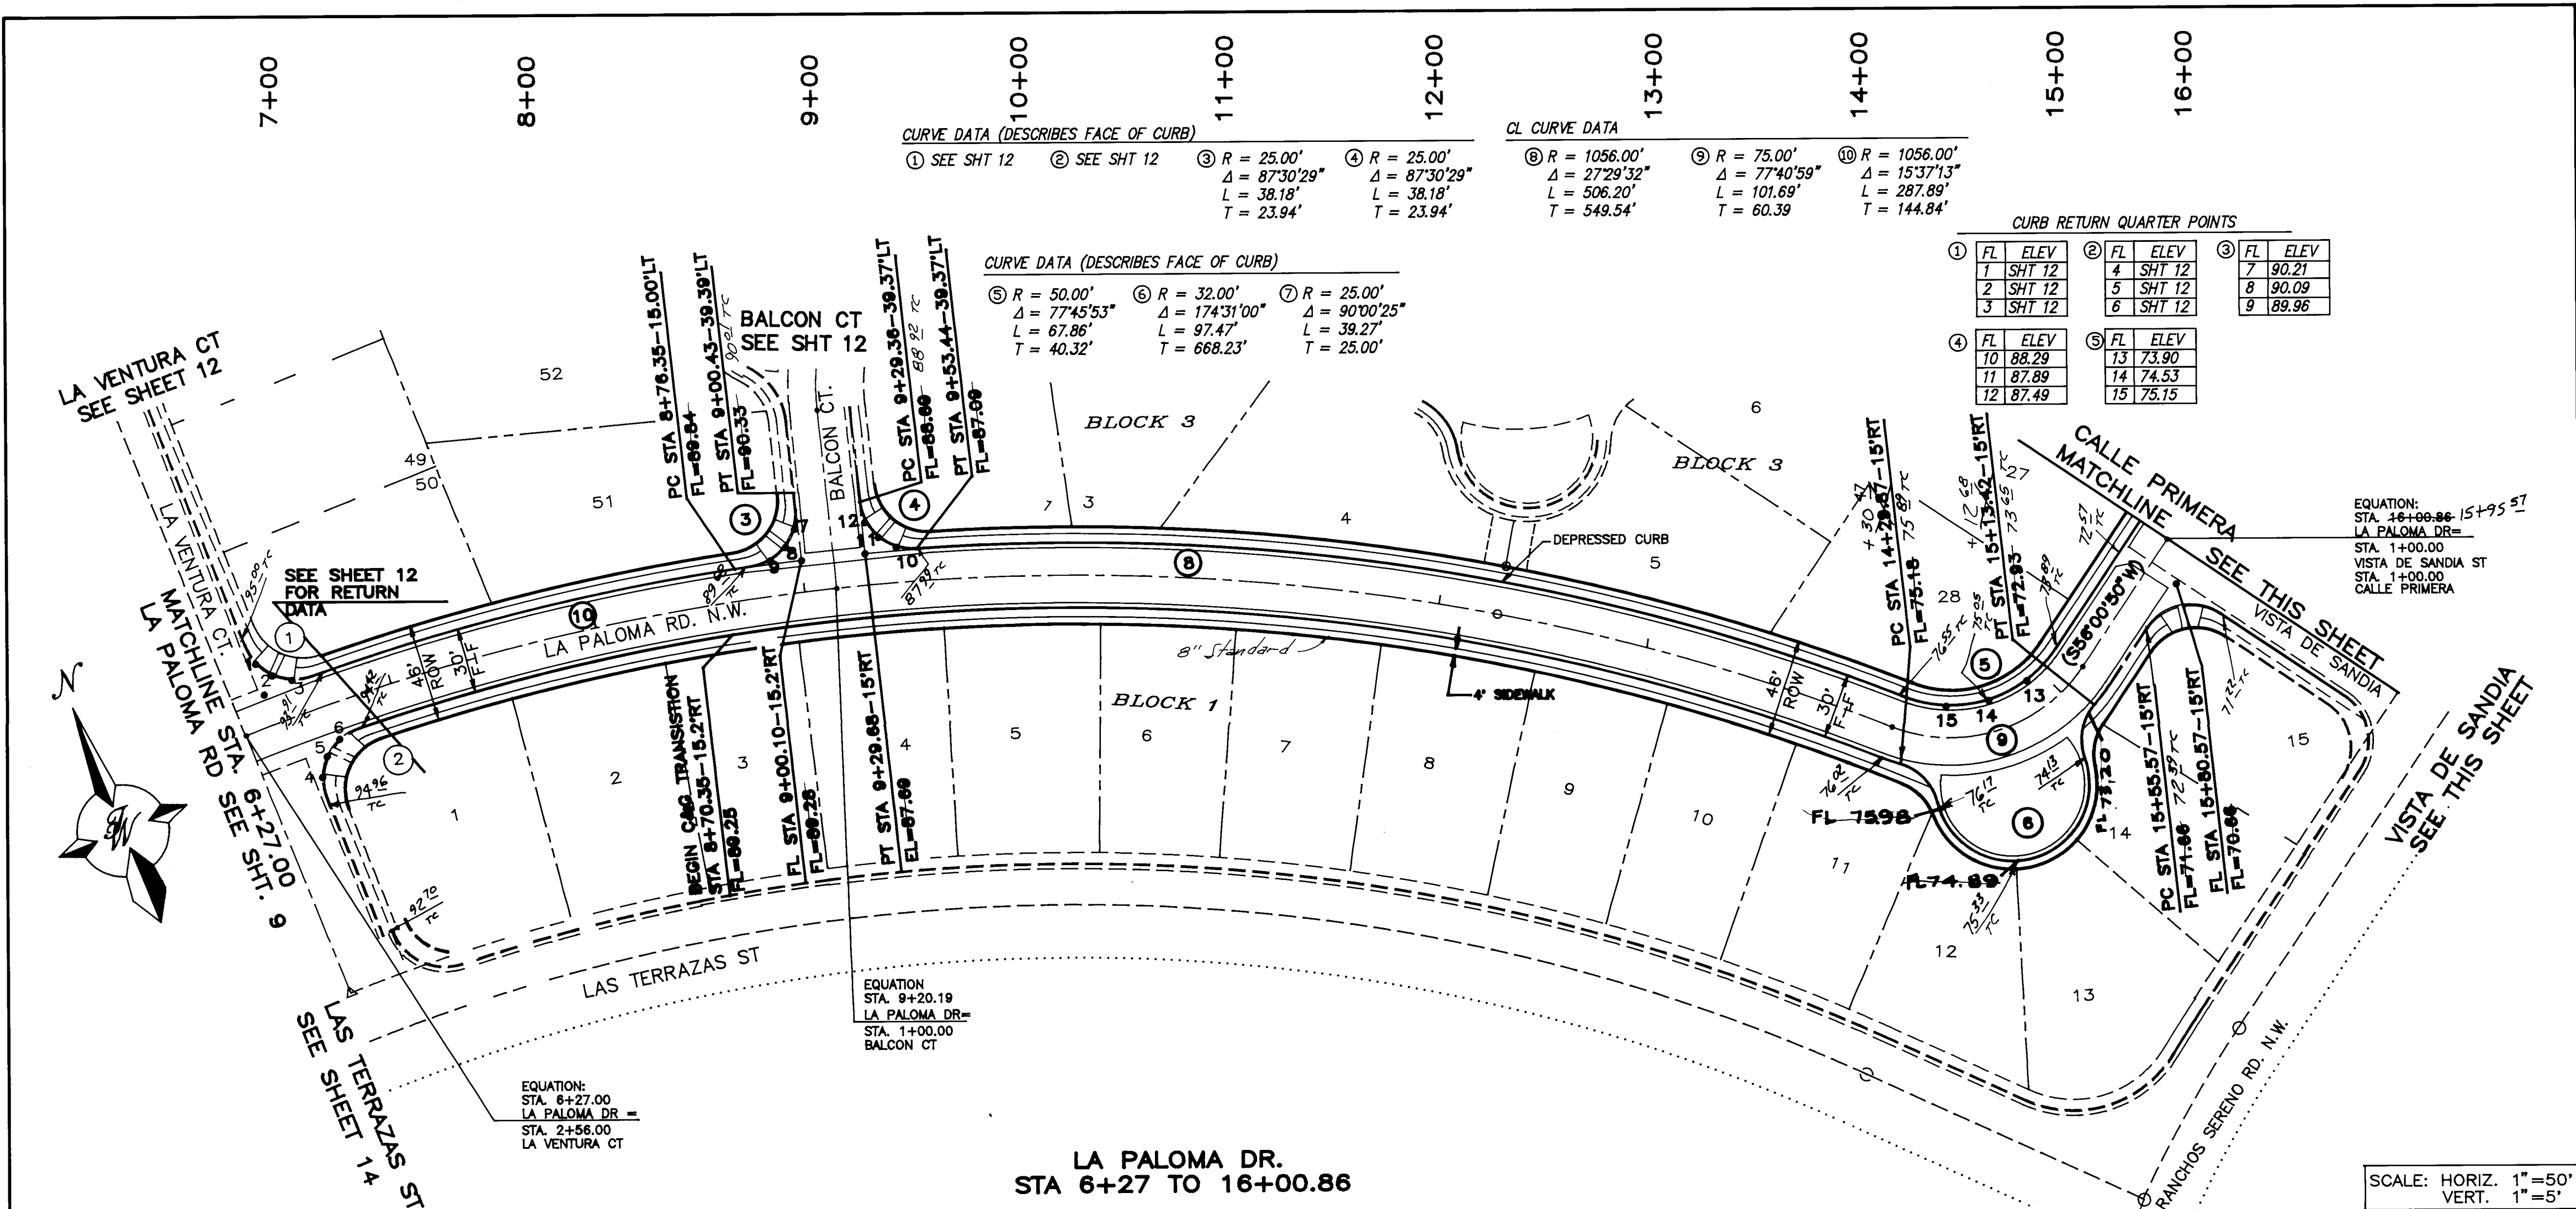

AS BUILT INFORMATION	
CONTRACTOR	Universal Const. Inc.
WORK ORDER NO.	101710
DATE	8/1/94
DESIGNED BY	DATE
APPROVED BY	DATE
CHECKED BY	DATE
MICRO-FILM INFORMATION	
RECORDED BY	DATE
NO.	
ENGINEER'S SEAL	
7-23-93	
REMARKS	
NO.	DATE
DESIGNED BY	DATE
DRAWN BY	DATE
CHECKED BY	DATE
PROJECT NO. 4725.90	
MAP NO. C-12	
SHEET 10	
OF 29	

CITY OF ALBUQUERQUE
PUBLIC WORKS DEPARTMENT
ENGINEERING GROUP

TITLE:
LAS TERRAZAS SUBDIVISION
PHASE I-PAVING IMPROVEMENTS
LA PALOMA DR & VISTA DE SANDIA


APPROVALS	ENGINEER	DATE	APPROVALS	ENGINEER	DATE
DRC CHAIRMAN	B.G. Smith	8-18-93	WATER	N/A	RWB 8-2-93
TRANSPORTATION	3-11-93		WASTE WATER	N/A	RWB 8-2-93
HYDROLOGY	2-12-93				

PROJECT NO. 4725.90

MAP NO. C-12

SHEET 10



OF 29

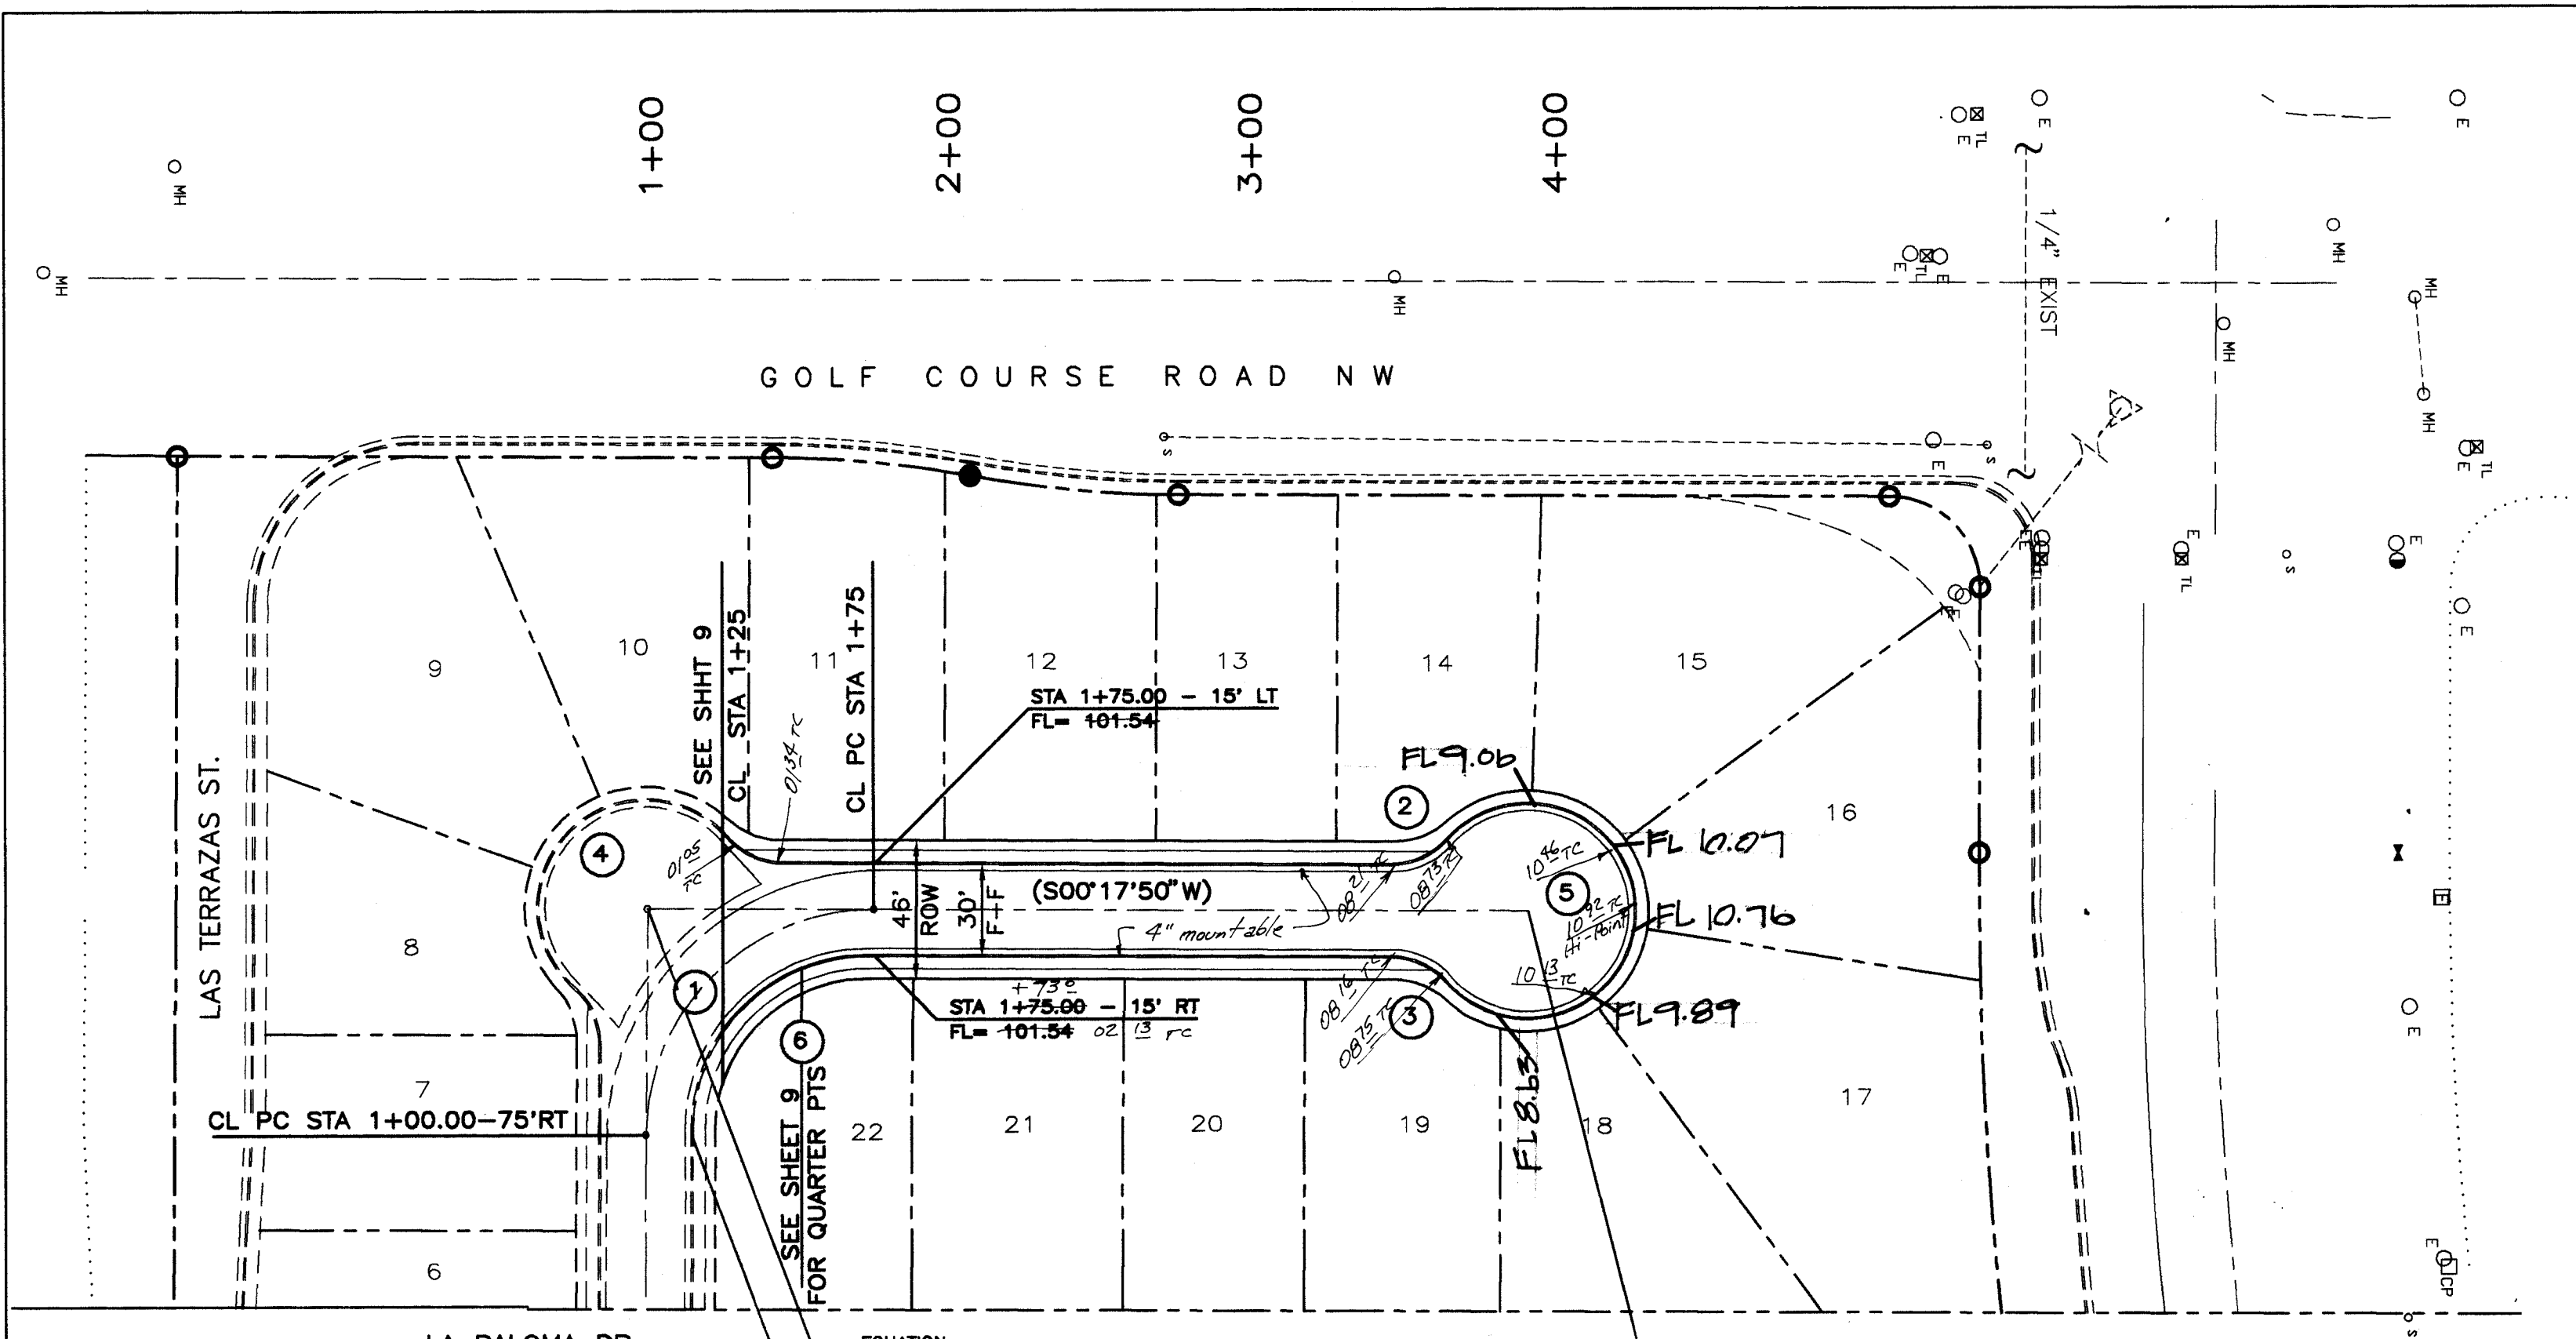

CL CURVE DATA
① R = 75.00'
Δ = 90°00'00"
L = 117.81'
T = 75.00'


CL CURVE DATA (DESCRIBES FACE OF CURB)
② R = 25.00' Δ = 42°28'10" L = 21.15' T = 11.25'
③ R = 25.00' Δ = 42°28'10" L = 21.15' T = 11.25'
④ R = 25.00' Δ = 48°50'52" L = 21.31' T = 11.35'
⑤ R = 35' Δ = 27°22'46" L = 168.83' T = 78.54'
⑥ R = 50' Δ = 90°00'00" L = 78.54' T = 50.00'

LA PALOMA CT.
STA 1+00 TO 3+91.62

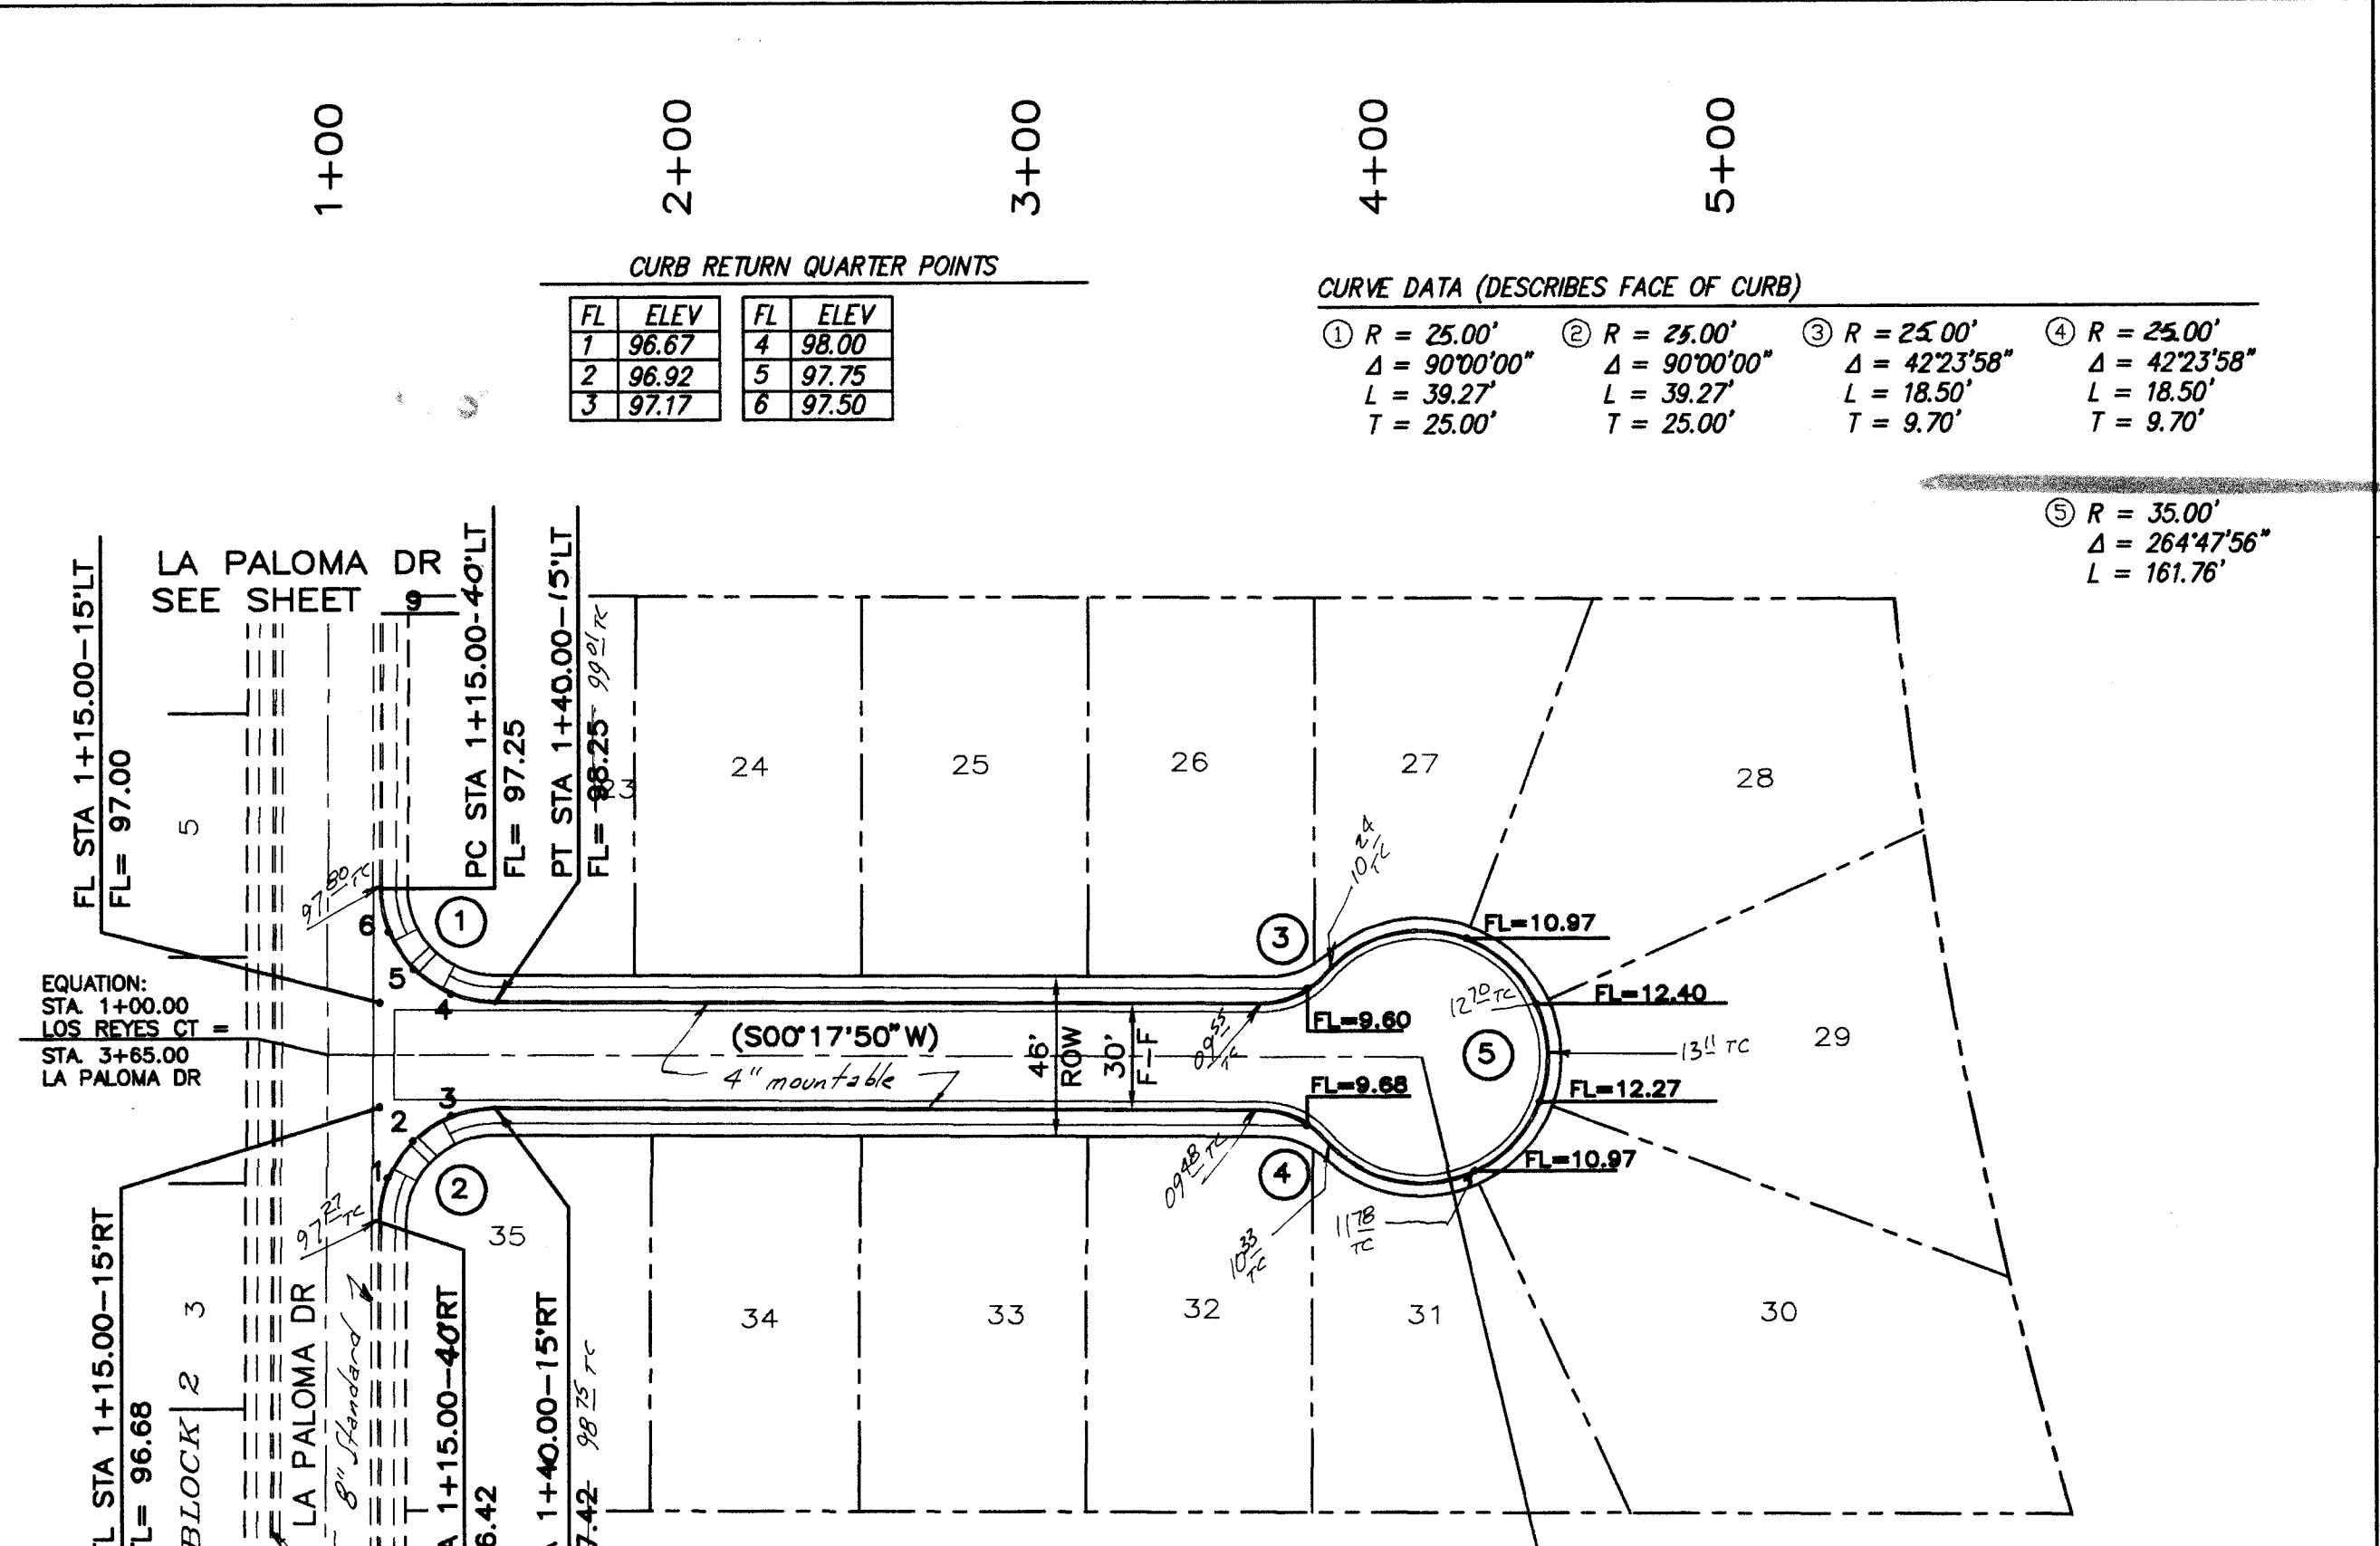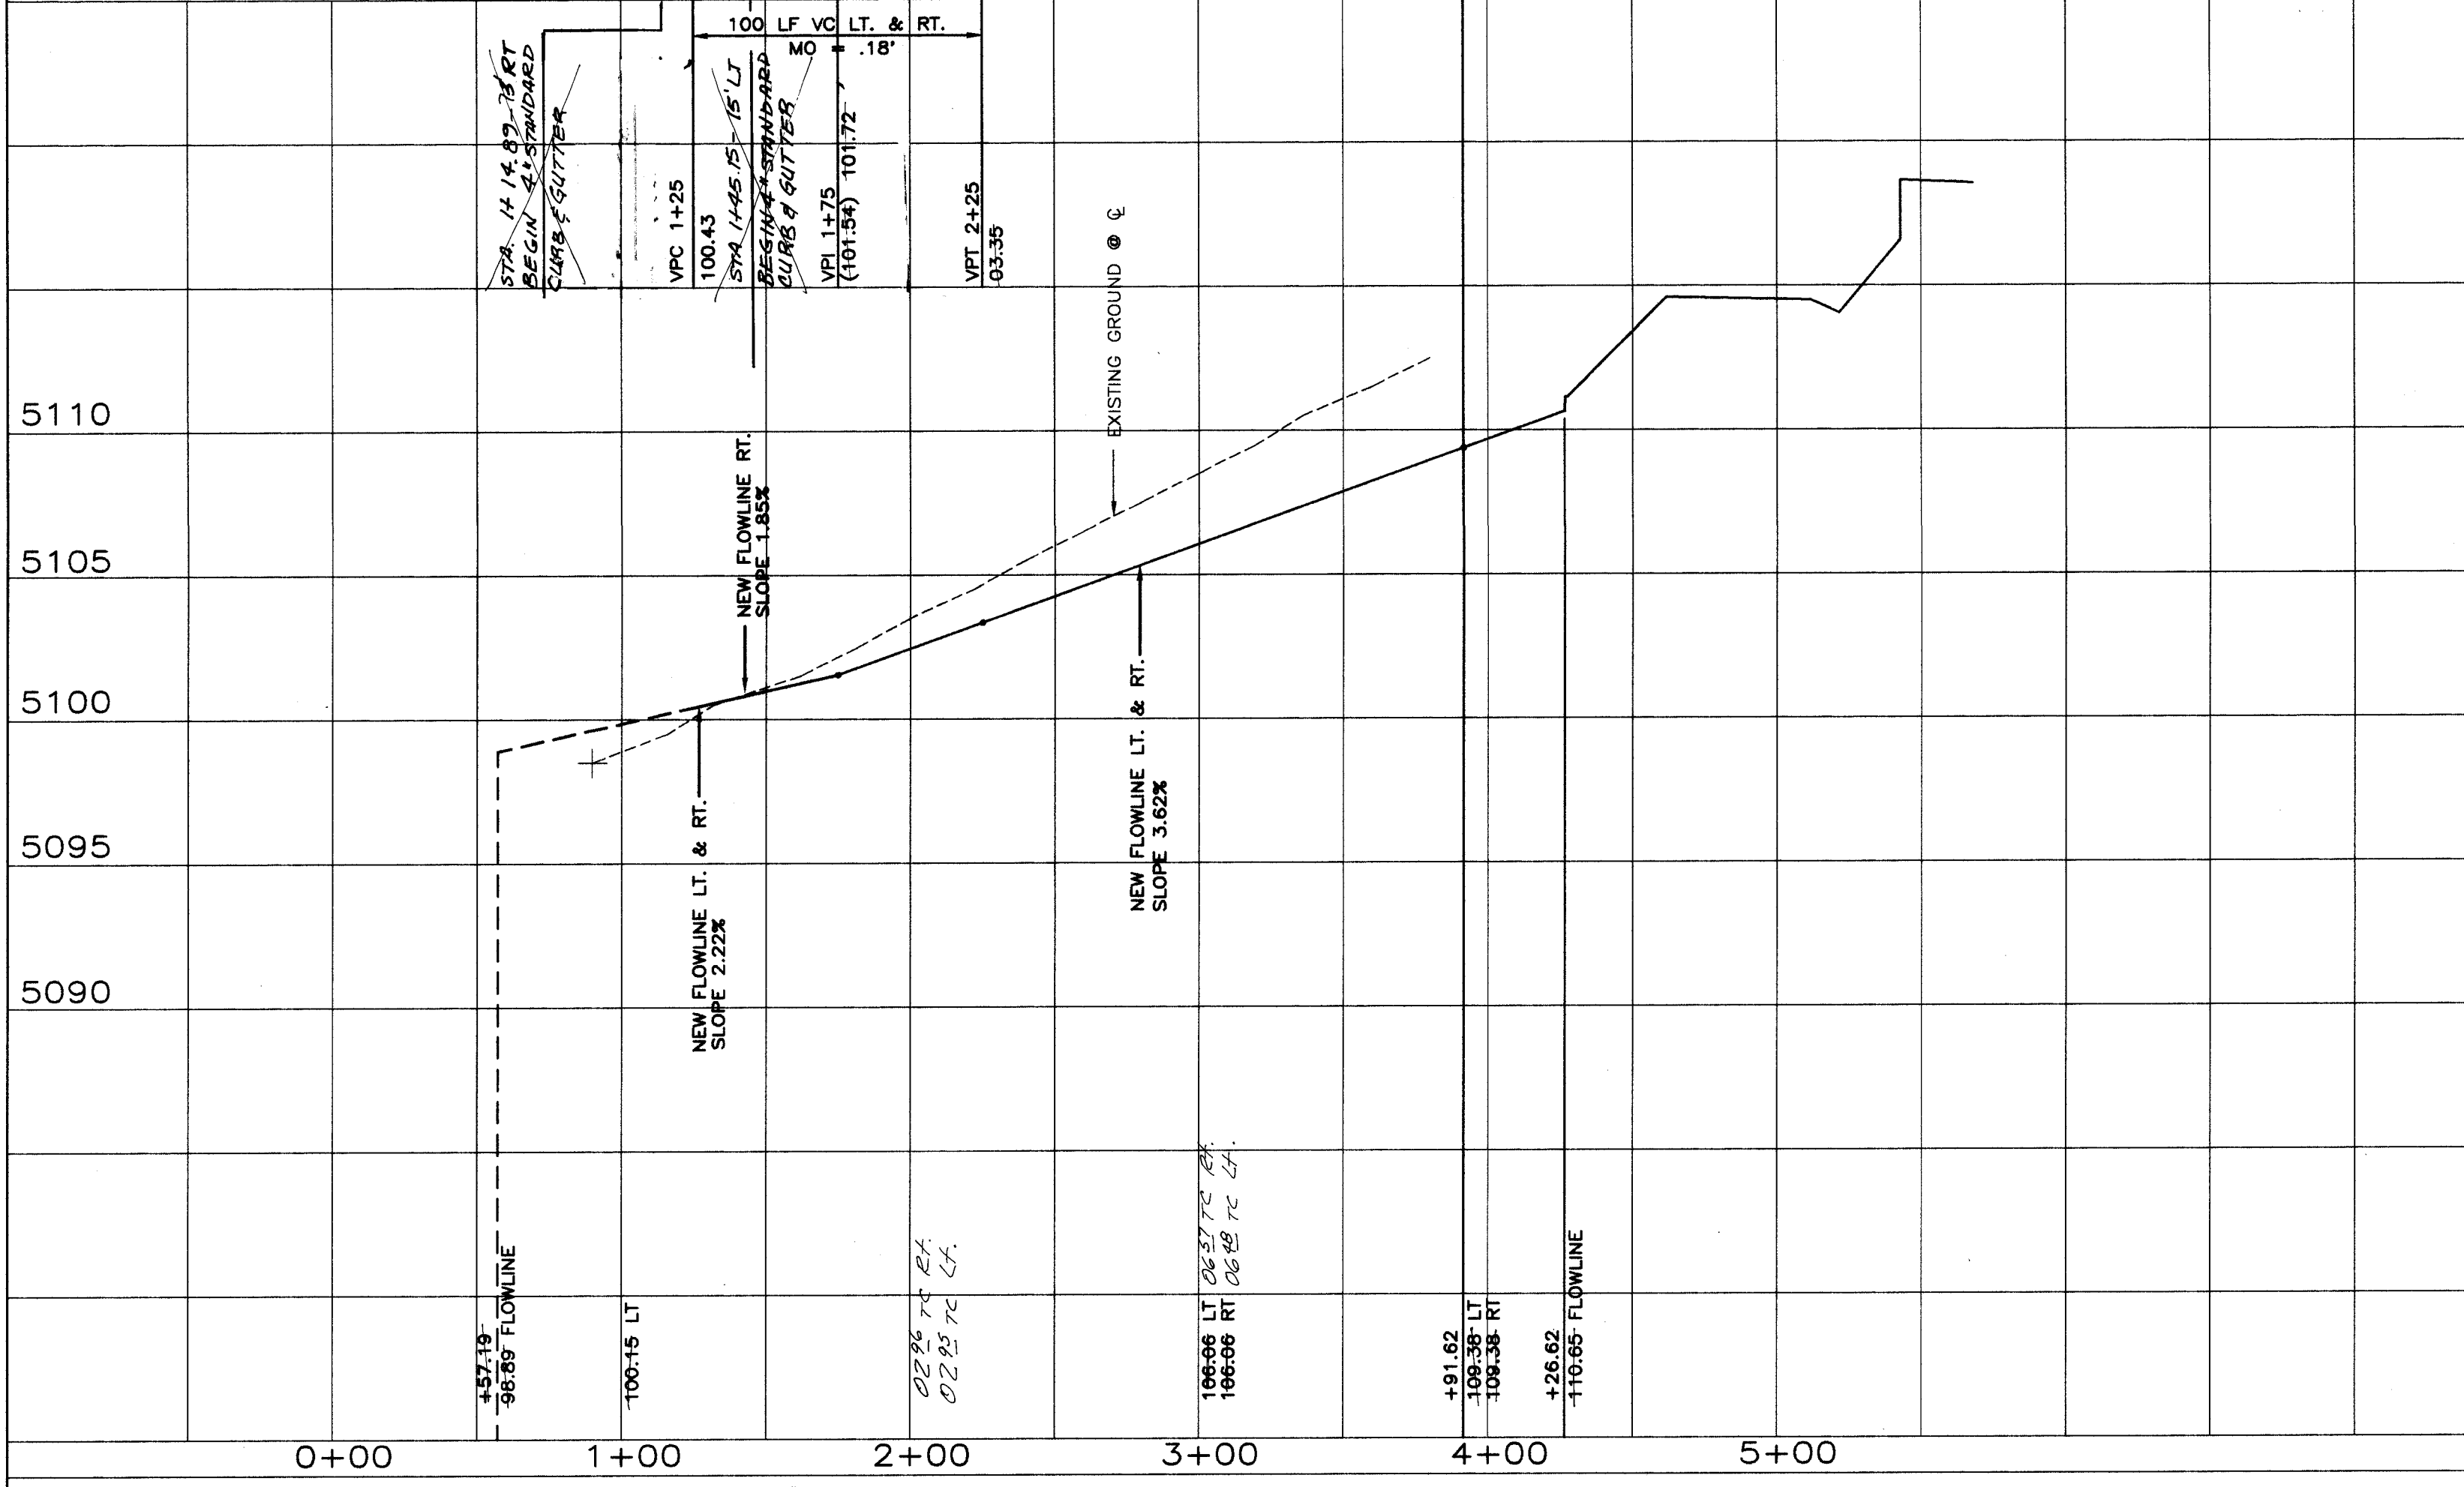

LA PALOMA DR
STA 1+00 TO 4+13.76

LOS REYES CT.
STA 1+00 TO 4+13.76

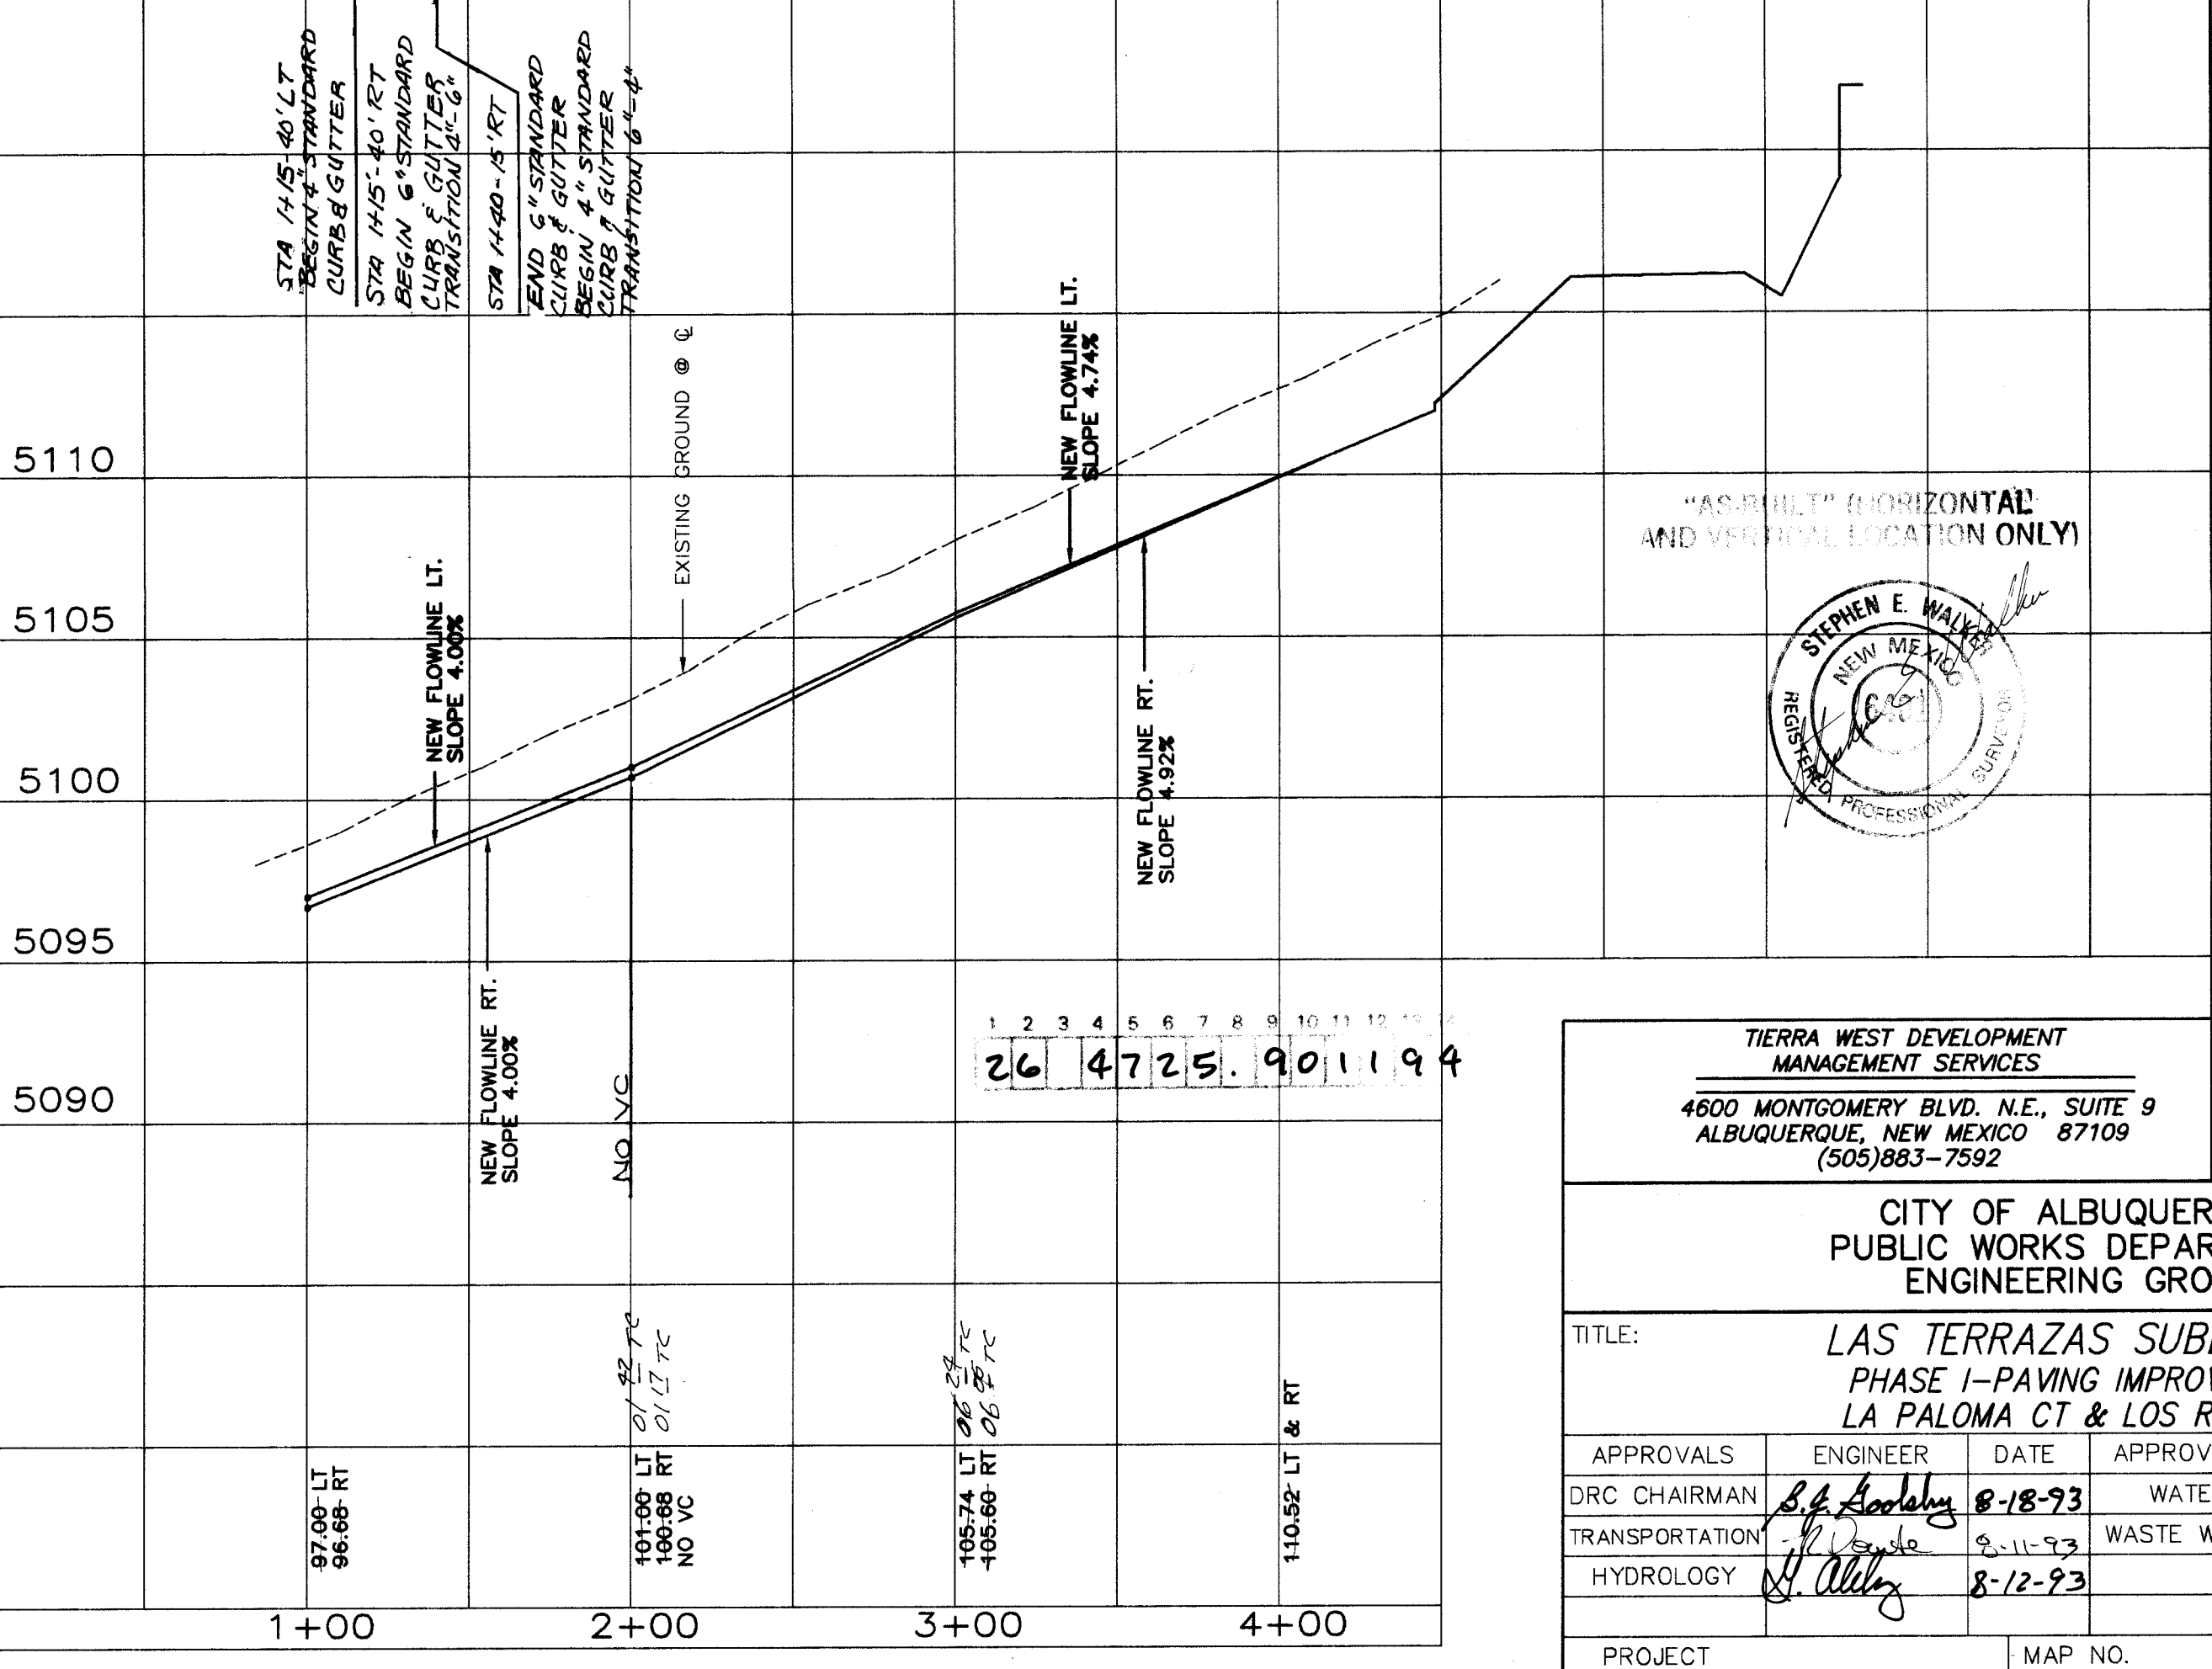

TIERRA WEST DEVELOPMENT
MANAGEMENT SERVICES
4600 MONTGOMERY BLVD. N.E., SUITE 9
ALBUQUERQUE, NEW MEXICO 87109
(505)883-7592

CITY OF ALBUQUERQUE
PUBLIC WORKS DEPARTMENT
ENGINEERING GROUP

TITLE: LAS TERRAZAS SUBDIVISION
PHASE I - PAVING IMPROVEMENTS
LA PALOMA CT & LOS REYES CT

APPROVALS	ENGINEER	DATE	APPROVALS	ENGINEER	DATE
DRC CHAIRMAN	<i>[Signature]</i>	8-18-93	WATER	NIA RWK	8-2-93
TRANSPORTATION	<i>[Signature]</i>	8-11-93	WASTE WATER	NIA RWK	8-2-93
HYDROLOGY	<i>[Signature]</i>	8-12-93			

PROJECT NO. 4725.90 MAP NO. C-12 SHEET 11 OF 29

AS BUILT INFORMATION

CONTRACTOR: Universal Const. Inc.
WORK STARTED BY: Steve Walker DATE: 5/94
ACCEPTANCE BY: [Signature] DATE: 5/94
FIELD LOCATION BY: [Signature] DATE: 5/94
DRAWN BY: [Signature] DATE: 5/94
CHECKED BY: [Signature] DATE: 5/94
RECORDED BY: [Signature] DATE: 5/94

BENCH MARKS

THE STATION IS LOCATED 7.2 MILES NORTHWEST OF DOWNTOWN ALBUQUERQUE, NORTHEAST OF THE INTERSECTION OF AVENIDA DEMINTO AND CALLE NORTENA NW. THE STATION IS A 3 1/4 ALUMINUM CAP SET FLUSH IN THE LAVA OUTCROP AND IS STAMPED "ACS 2-C11, 1986". X=368000.84, Y=1522042.86, Z=5252

SURVEY INFORMATION

FIELD NOTES


NO. BY DATE


ENGINEER'S SEAL


RAY BRANNAN
REGISTERED ENGINEER
NEW MEXICO
1986

REVISIONS

NO.	DATE	REMARKS
1	6/93	DESIGN
2	6/93	DATE
3	6/93	DATE

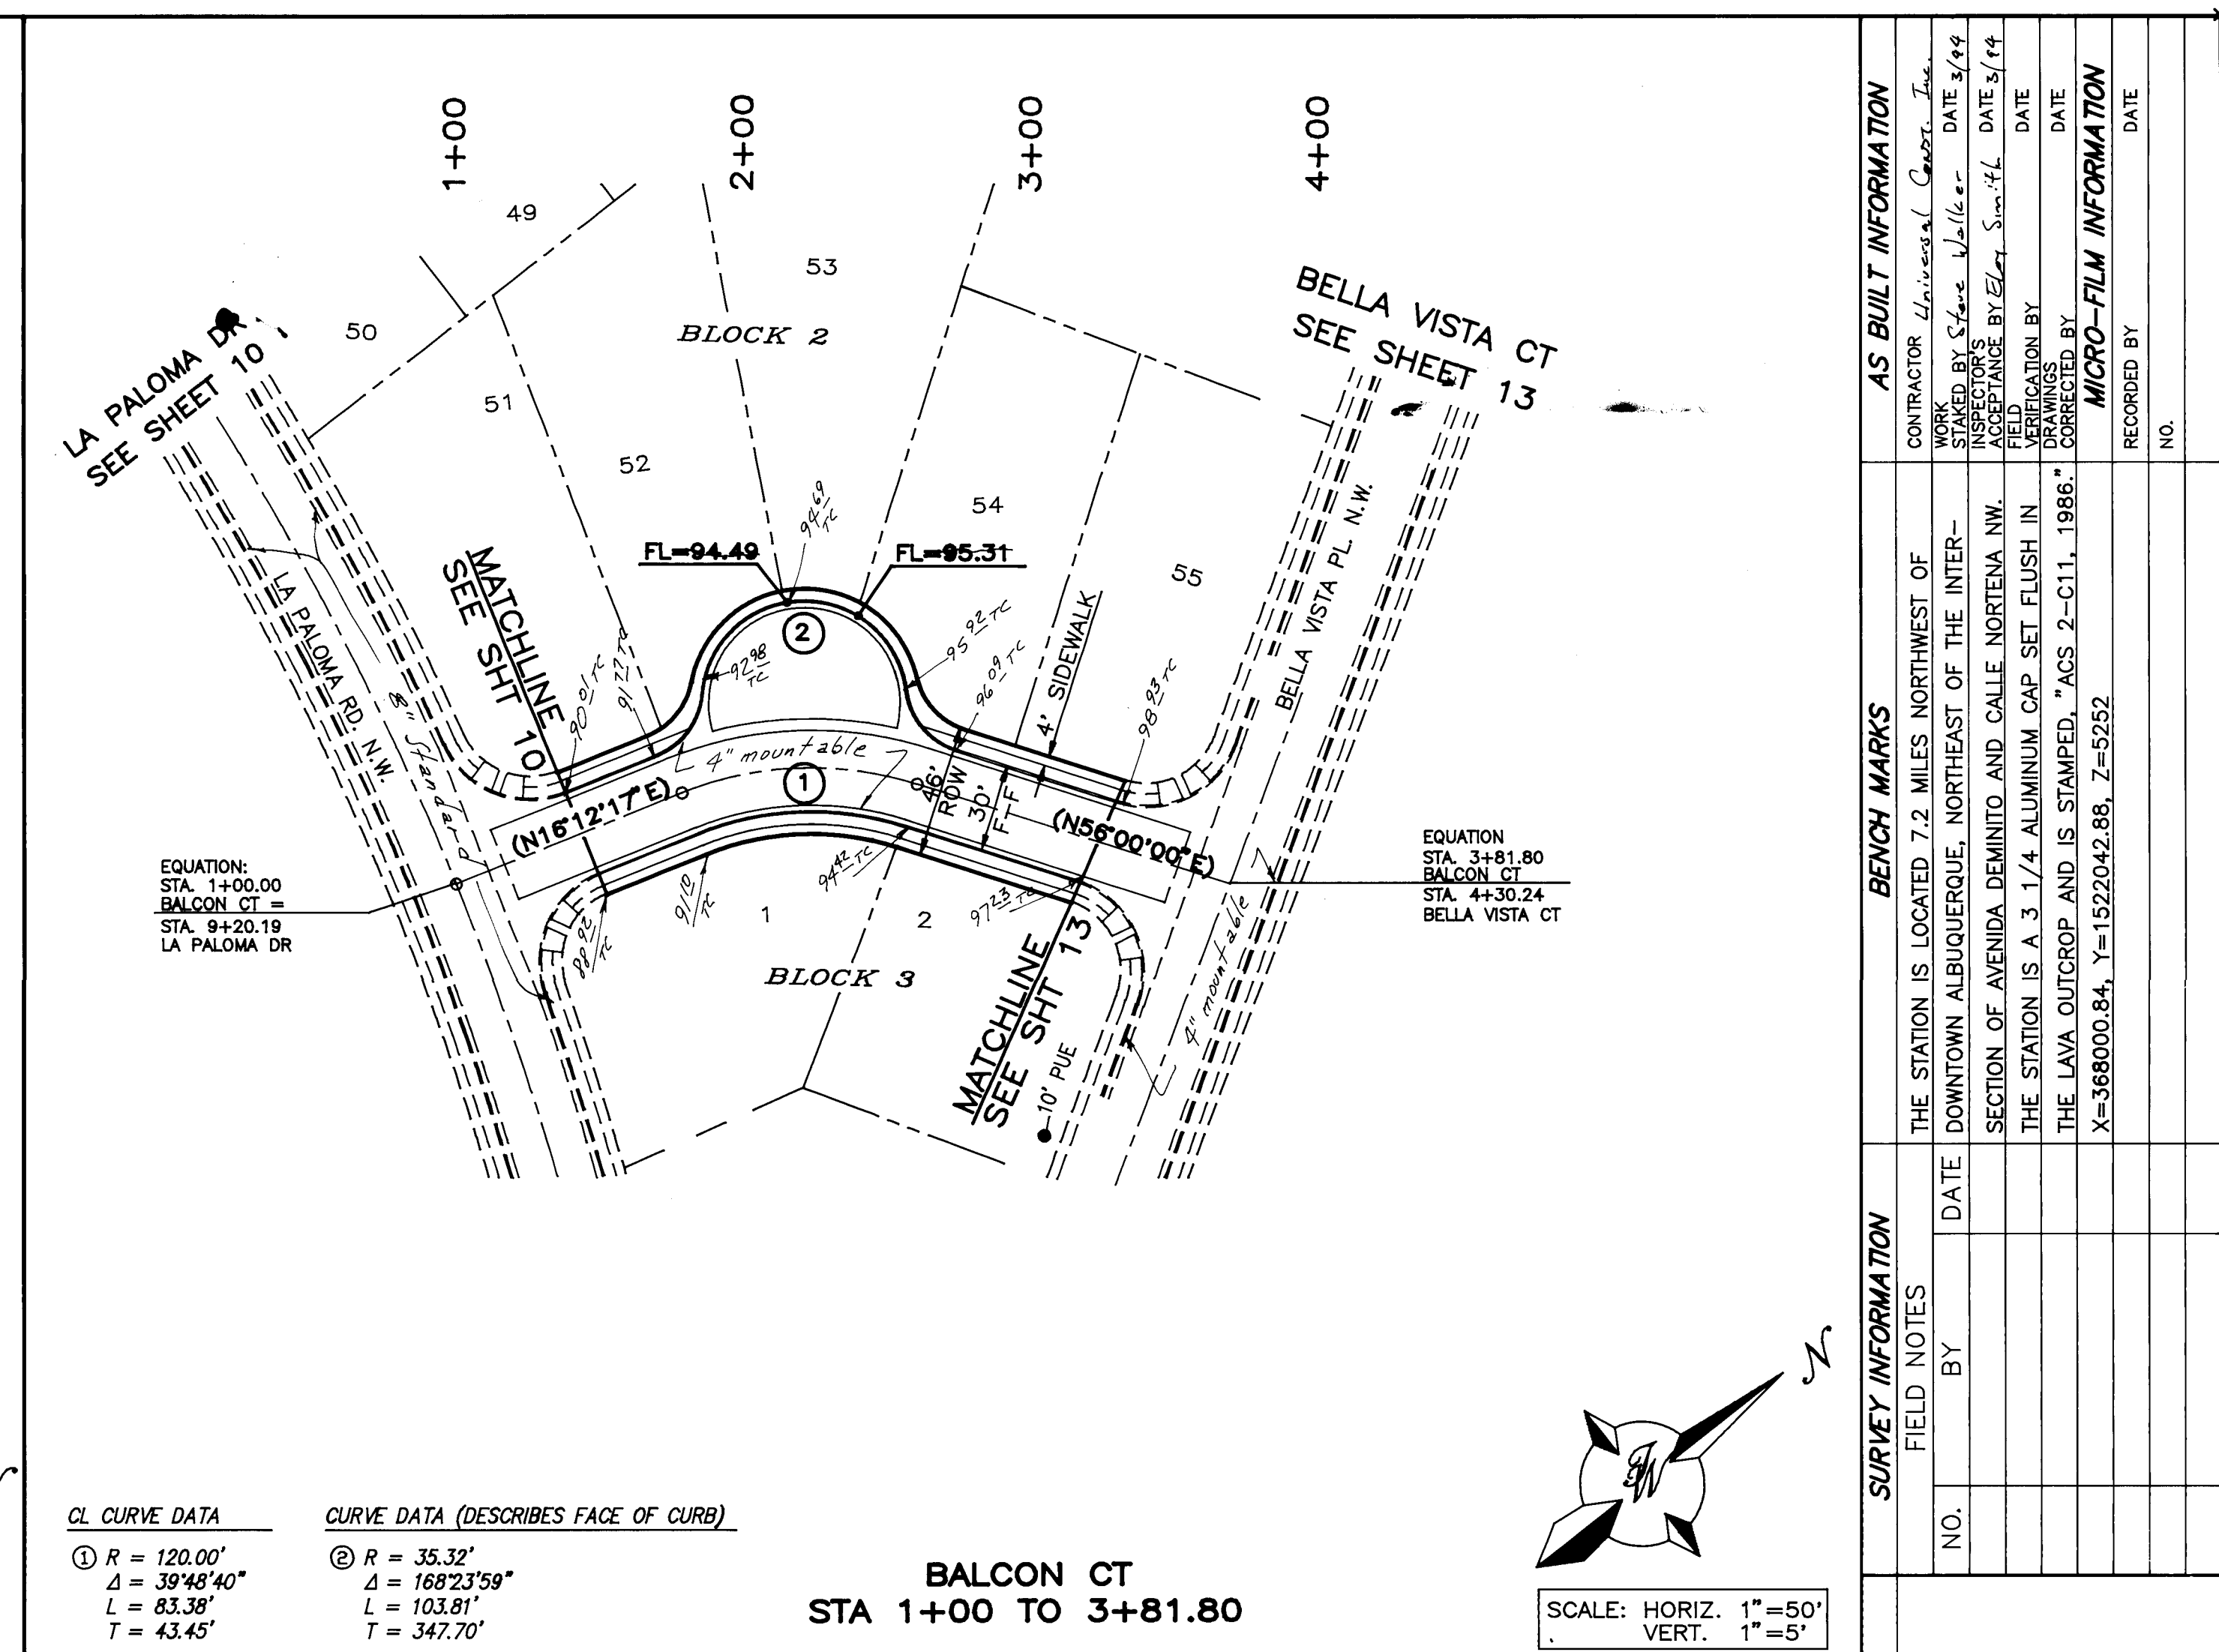

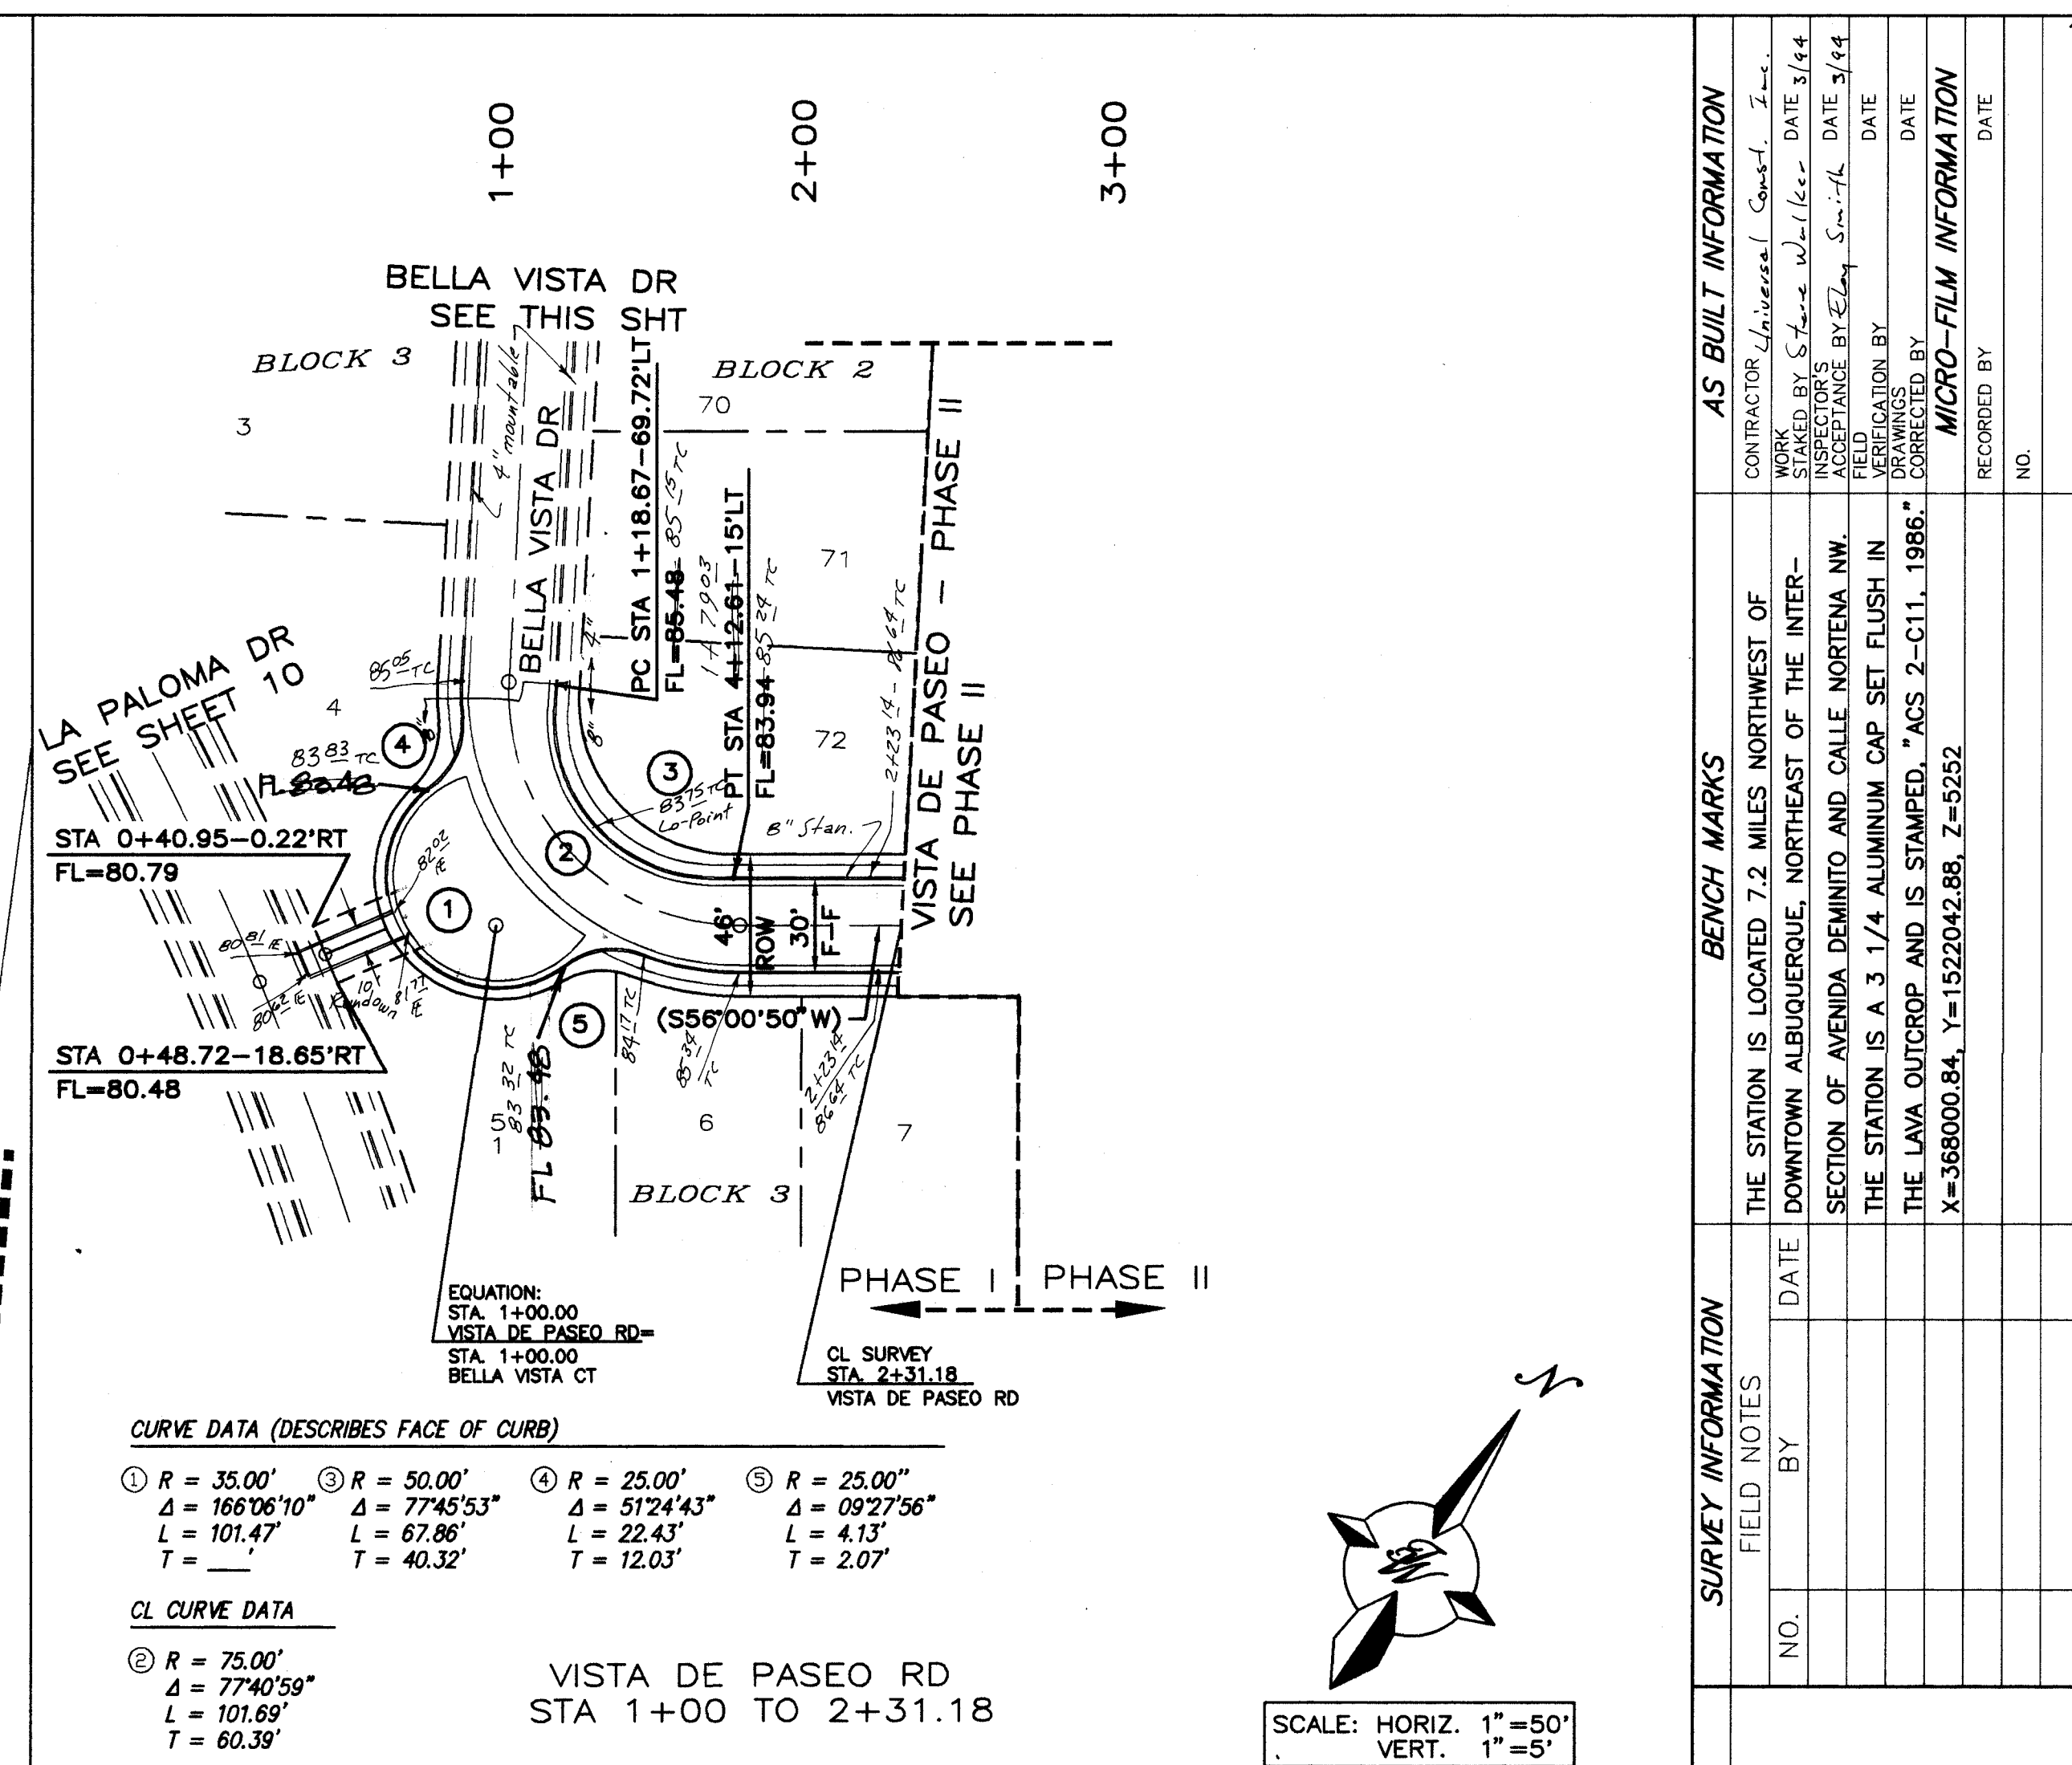

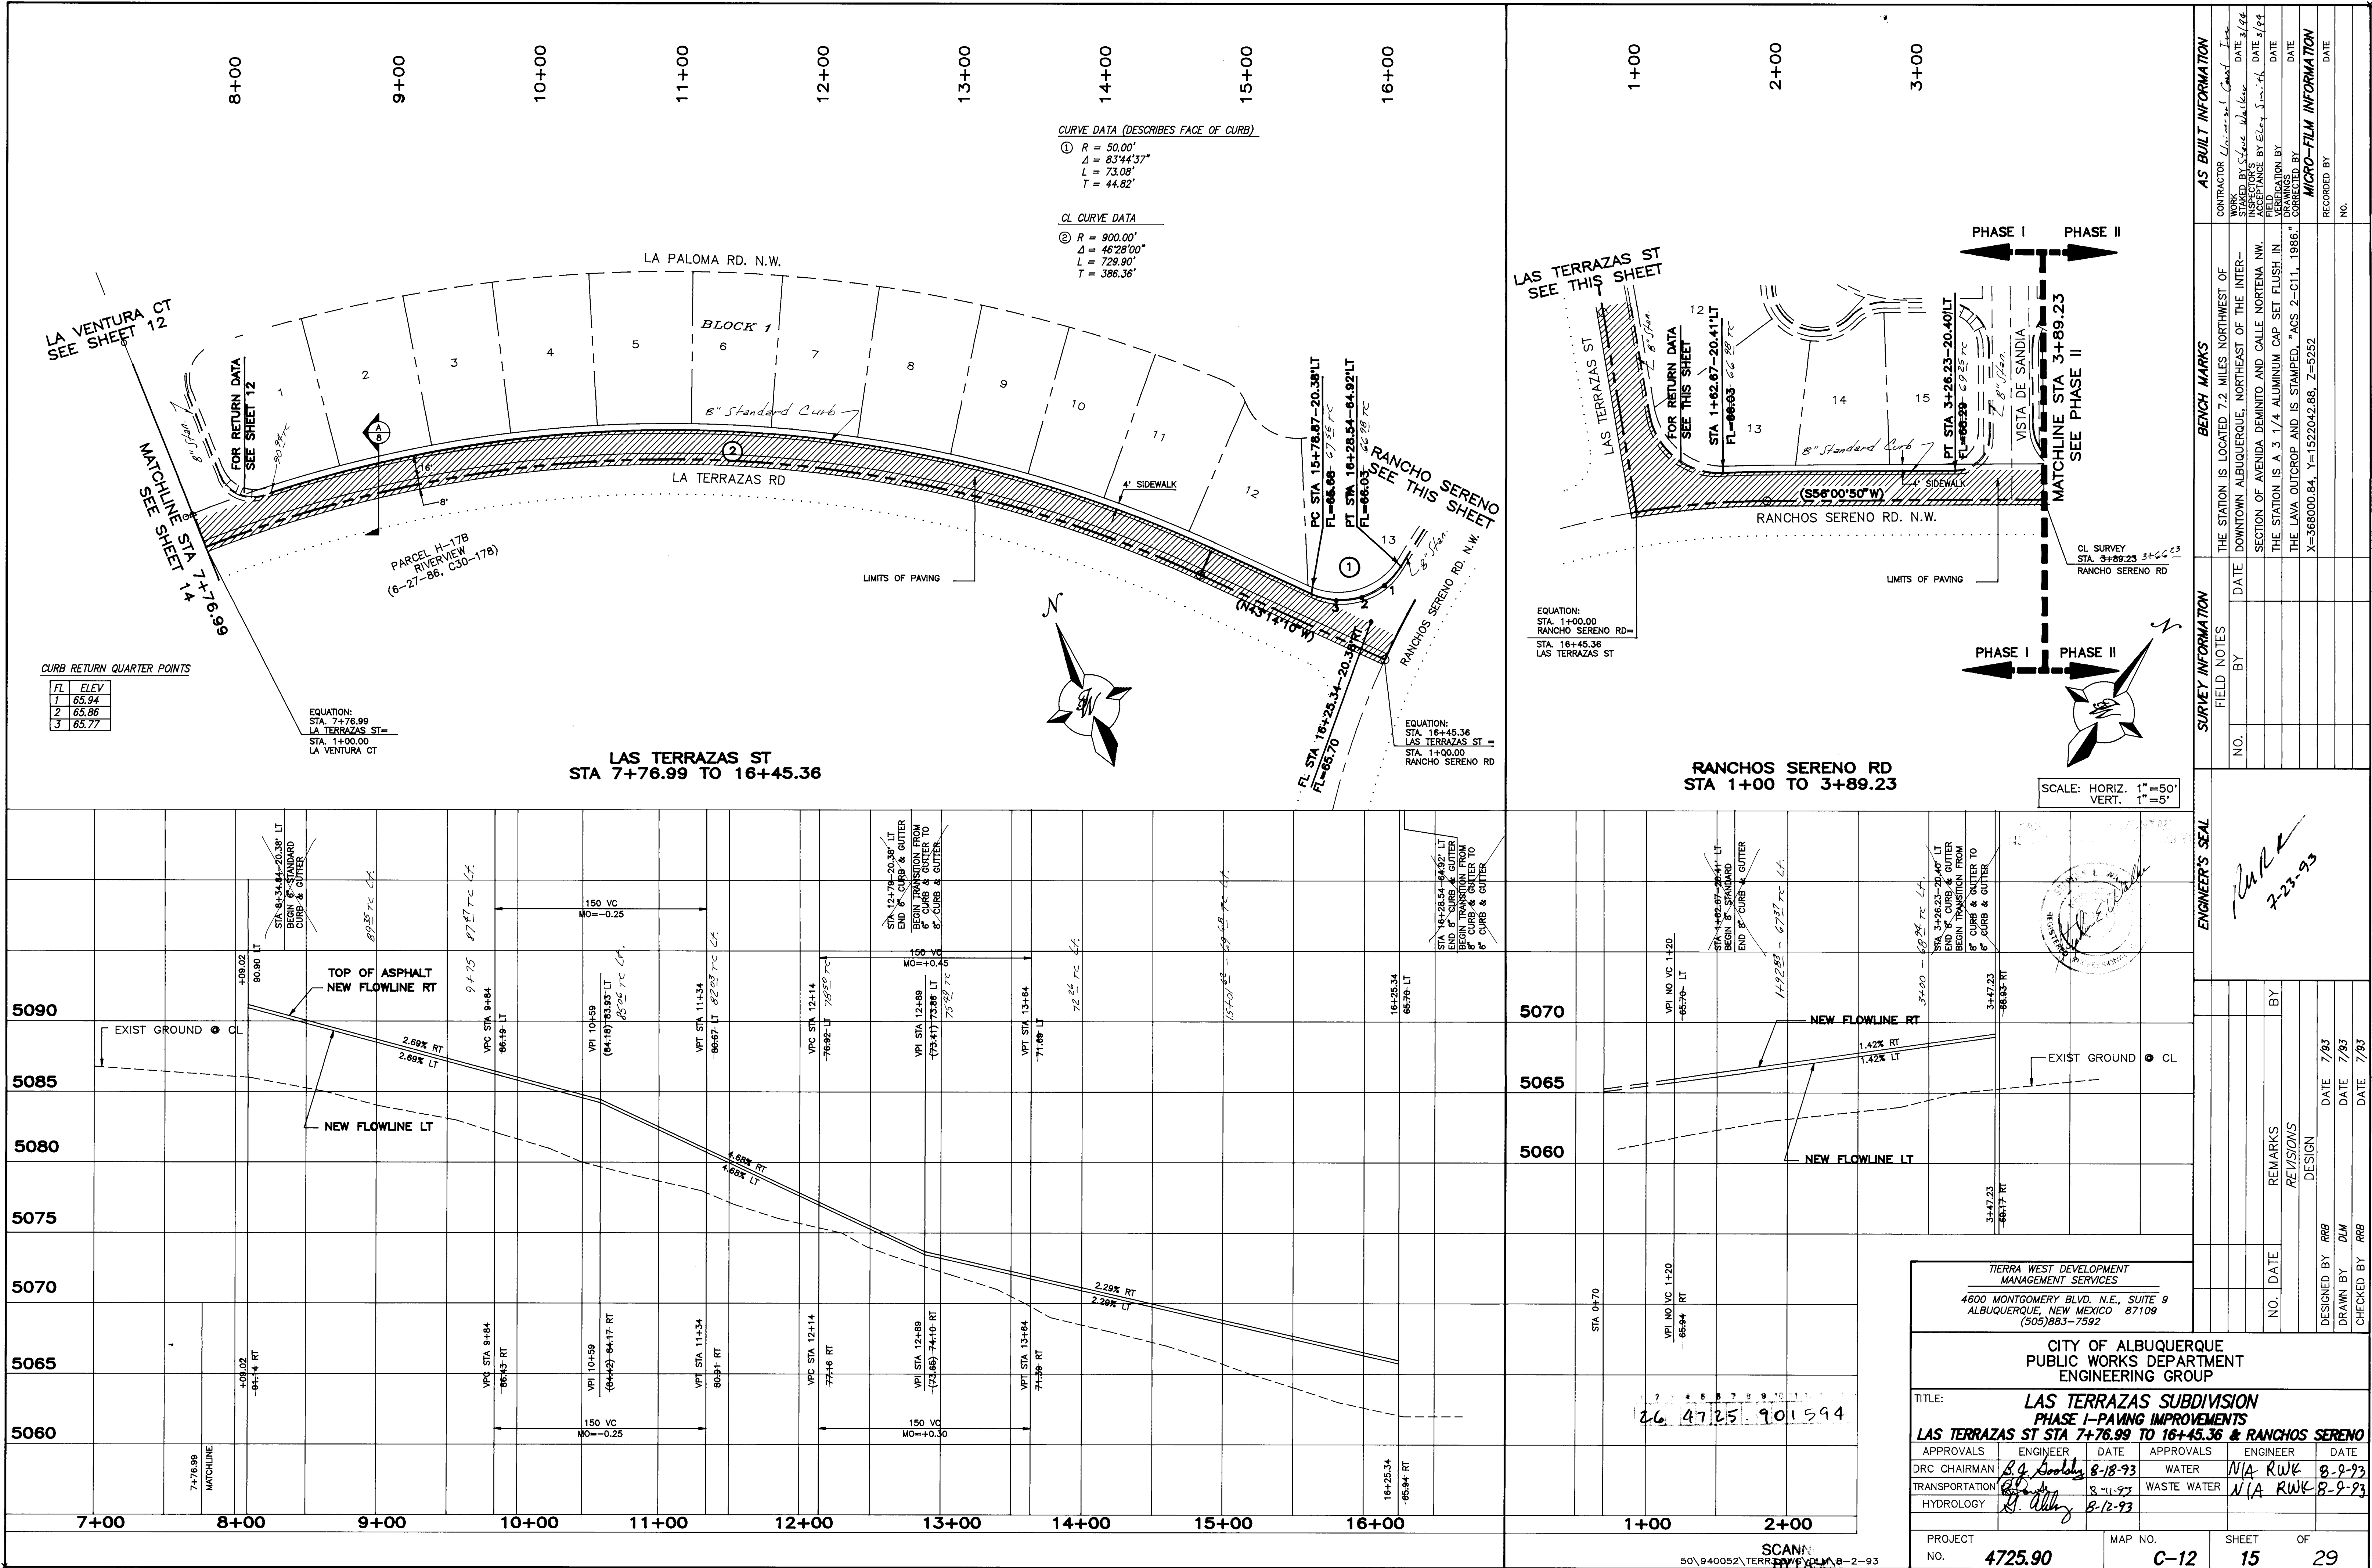

CURVE DATA (DESCRIBES FACE OF CURB)

① R = 50.00'
Δ = 83°44'37"
L = 73.08'
T = 44.82'

CL CURVE DATA

② R = 900.00'
Δ = 46°28'00"
L = 729.90'
T = 386.36'

CURB RETURN QUARTER POINTS

FL	ELEV
1	65.94
2	65.96
3	65.77


EQUATION:
STA. 7+76.99
LA TERRAZAS ST
STA. 1+00.00
LA VENTURA CT

LAS TERRAZAS ST
STA 7+76.99 TO 16+45.36

EQUATION:
STA. 16+45.36
LAS TERRAZAS ST
STA. 1+00.00
RANCHO SERENO RD

EQUATION:
STA. 1+00.00
RANCHO SERENO RD
STA. 16+45.36
LAS TERRAZAS ST


SCALE: HORIZ. 1" = 50'
VERT. 1" = 5'

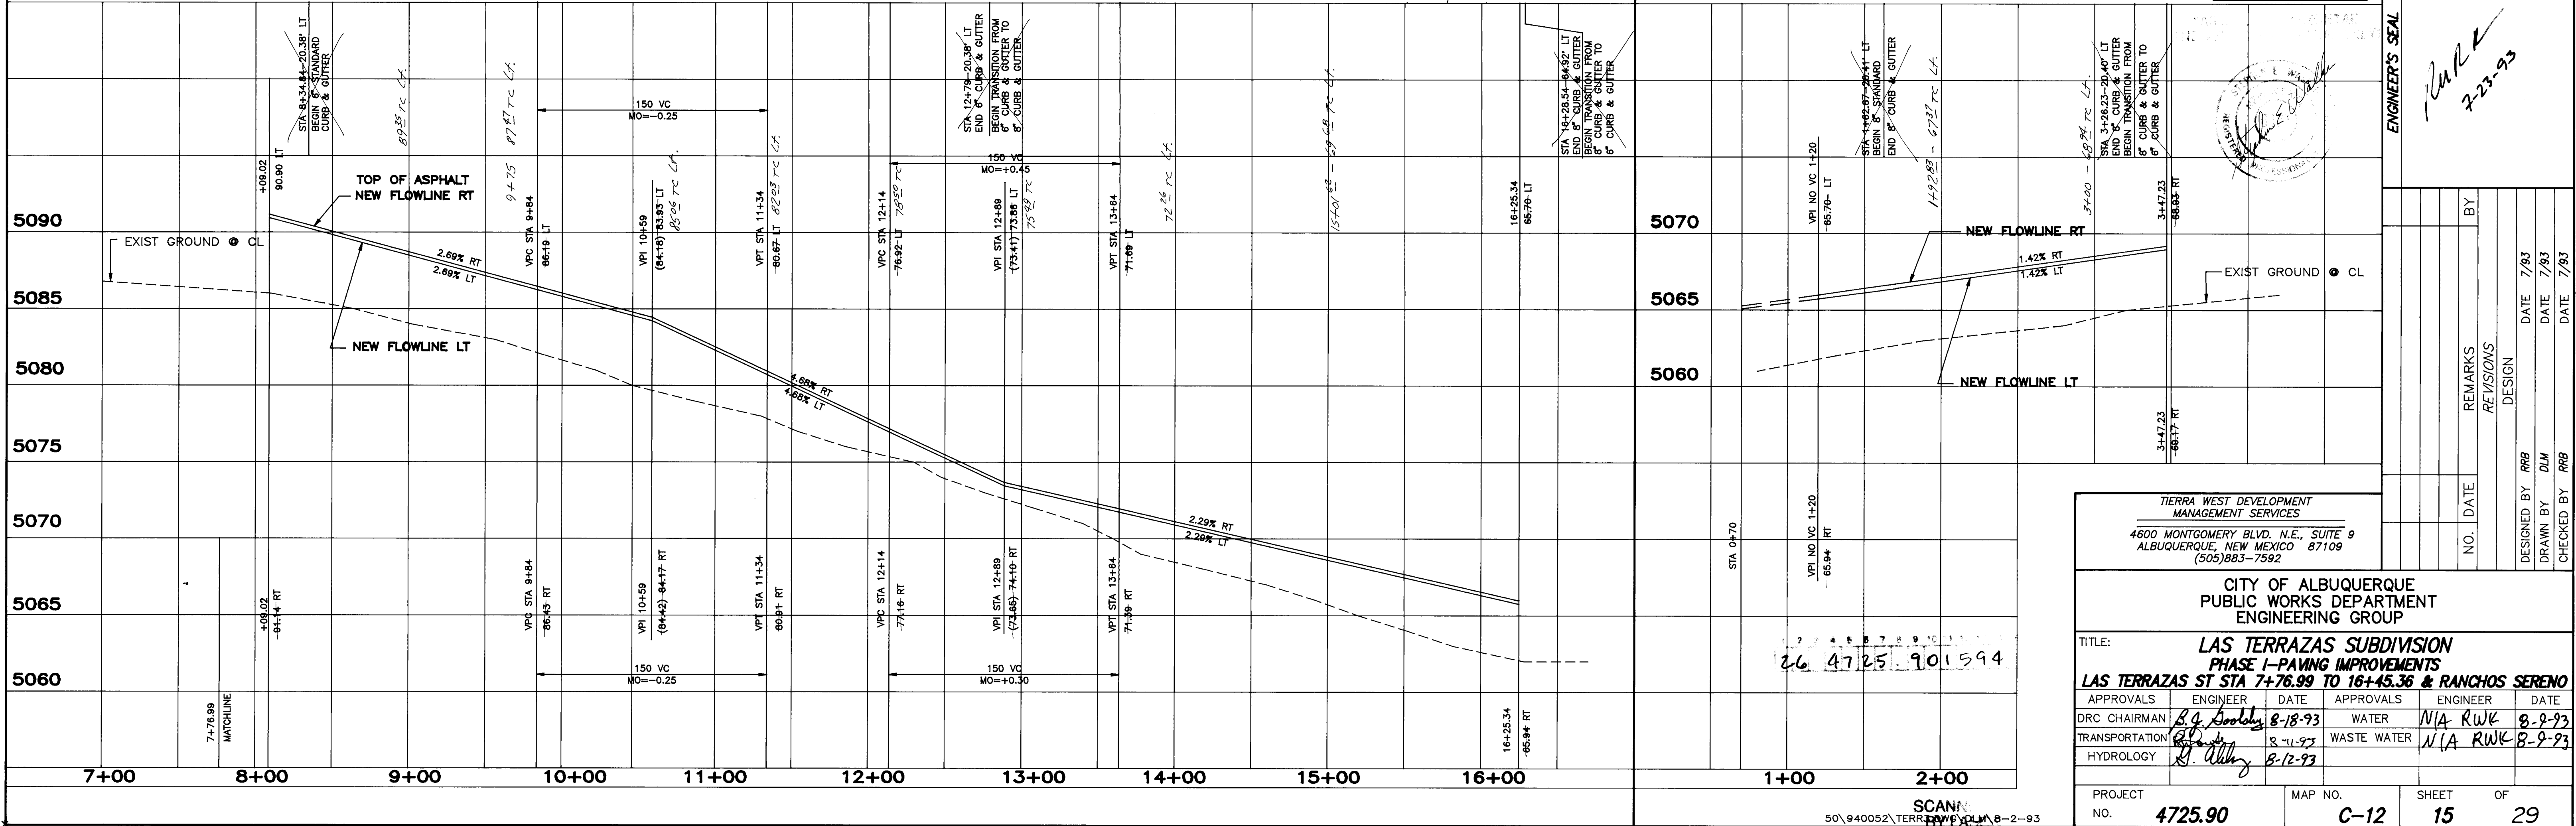


ENGINEER'S SEAL

7-23-93

TERRA WEST DEVELOPMENT MANAGEMENT SERVICES 4600 MONTGOMERY BLVD. N.E., SUITE 9 ALBUQUERQUE, NEW MEXICO 87109 (505)883-7592					
CITY OF ALBUQUERQUE PUBLIC WORKS DEPARTMENT ENGINEERING GROUP					
TITLE: LAS TERRAZAS SUBDIVISION PHASE I-PAVING IMPROVEMENTS LAS TERRAZAS ST STA 7+76.99 TO 16+45.36 & RANCHO SERENO					
APPROVALS	ENGINEER	DATE	APPROVALS	ENGINEER	DATE
DRC CHAIRMAN	B. G. Gentry	8-18-93	WATER	N/A RWK	8-2-93
TRANSPORTATION	B. G. Gentry	8-11-93	WASTE WATER	N/A RWK	8-2-93
HYDROLOGY	R. L. Wilby	8-12-93			
PROJECT NO.	4725.90	MAP NO.	C-12	SHEET OF	15 29

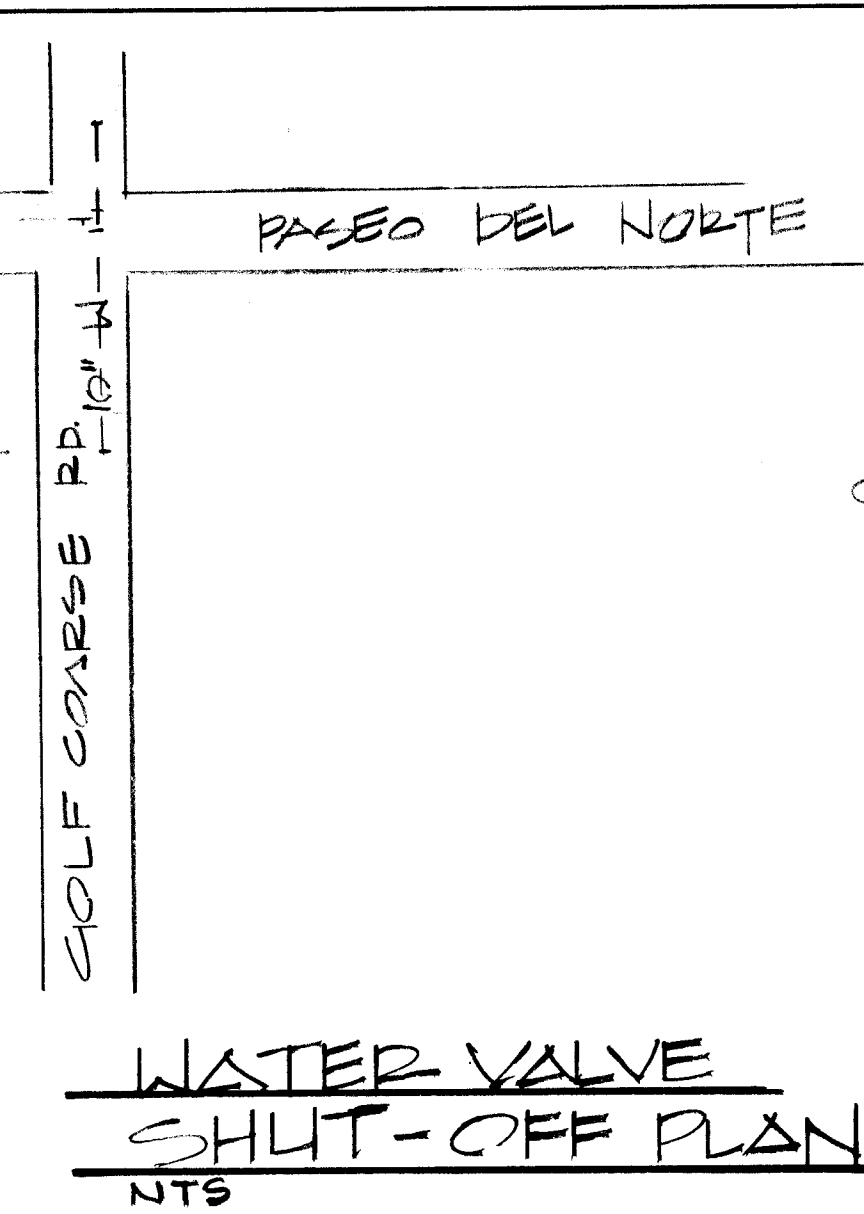


TIERRA WEST DEVELOPMENT MANAGEMENT SERVICES								NO.	DA		DESIGNED BY	DRAWN BY	CHECKED BY
4600 MONTGOMERY BLVD. N.E., SUITE 9 ALBUQUERQUE, NEW MEXICO 87109 (505)883-7592													
CITY OF ALBUQUERQUE PUBLIC WORKS DEPARTMENT ENGINEERING GROUP													
TITLE: LAS TERRAZAS SUBDIVISION MASTER UTILITY PLAN													
APPROVALS		ENGINEER		DATE		APPROVALS		ENGINEER		DATE			
ORC CHAIRMAN		B. A. Goodley		8-18-93		WATER		R. W. Kano		8-9-93			
TRANSPORTATION		J. A. Rhee		8-11-93		WASTE WATER		R. W. Kano		8-9-93			
HYDROLOGY		S. Albee		8-12-93									
PROJECT NO. 4725.90				MAP NO. C12				SHEET 16		OF 29			

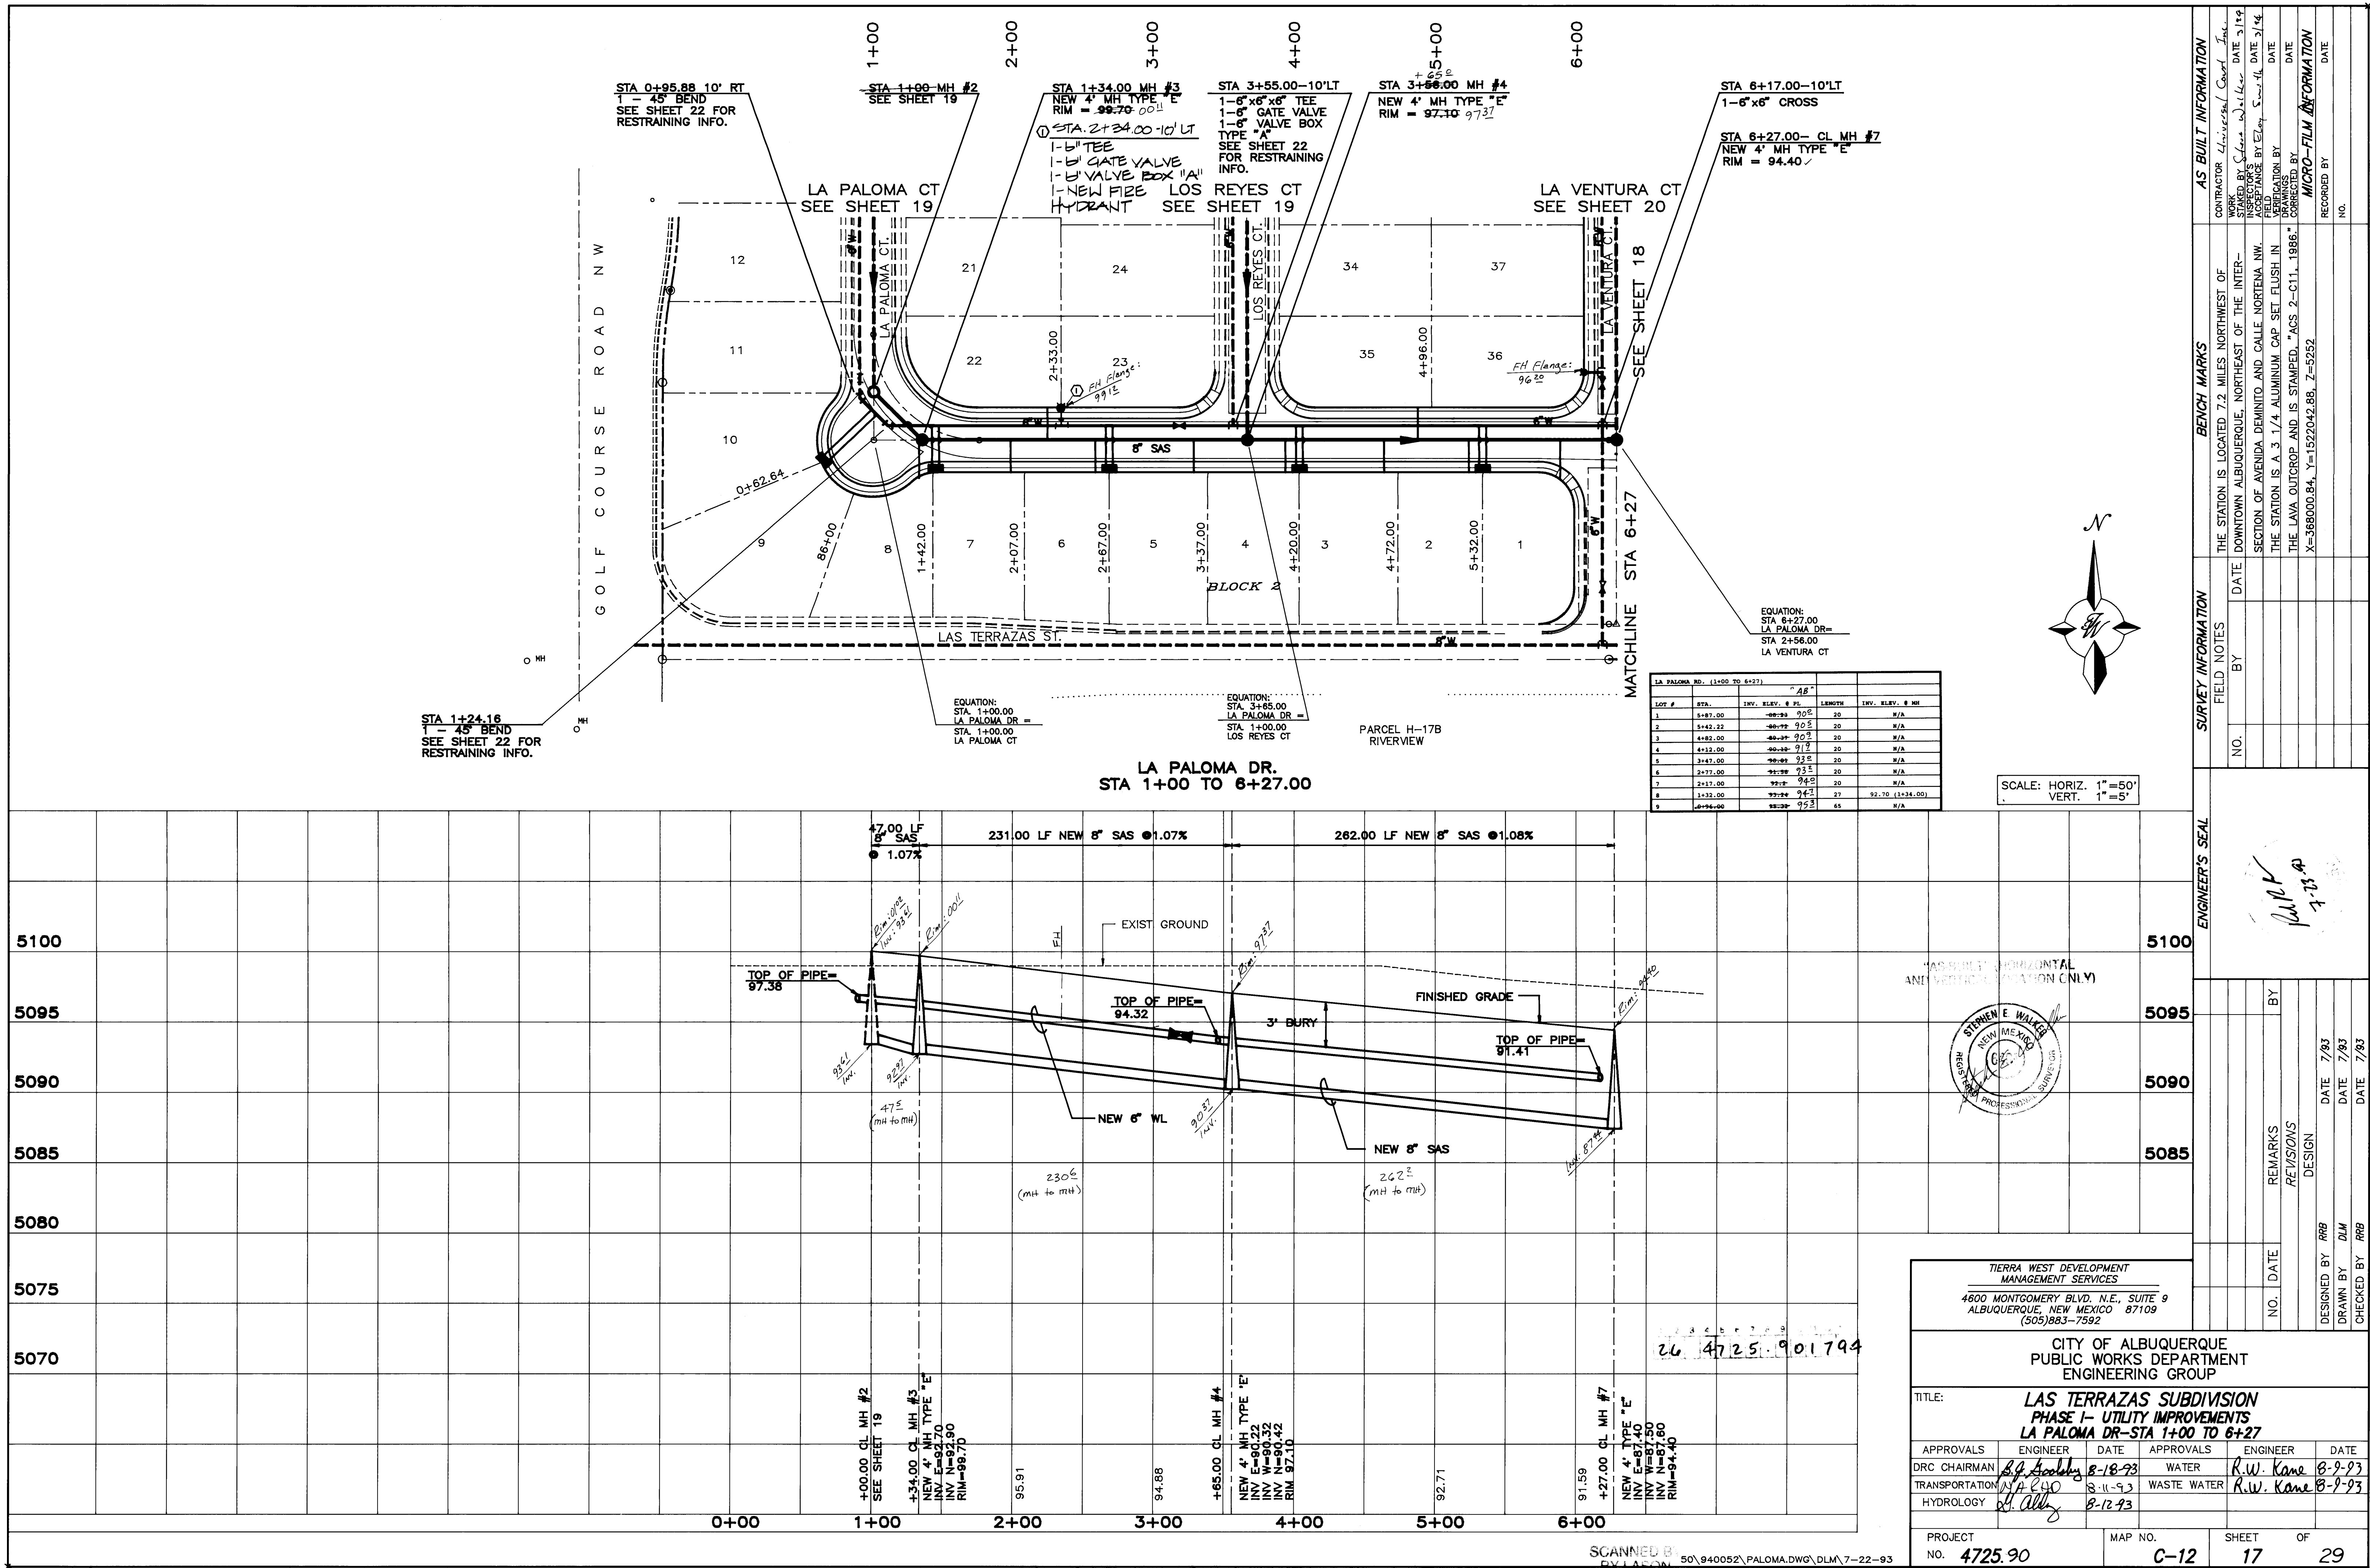


LA PALOMA RD. (1+00 TO 6+27)					
LOT #	STA.	INV. ELEV. @ P.I.	LENGTH	INV. ELEV. @ MH	
1	5+87.00	90.25	20	N/A	
2	5+42.22	90.25	20	N/A	
3	4+82.00	90.25	20	N/A	
4	4+12.00	90.25	20	N/A	
5	3+47.00	90.25	20	N/A	
6	2+77.00	90.25	20	N/A	
7	2+12.00	90.25	20	N/A	
8	1+32.00	90.25	27	92.70 (1+34.00)	
9	0+56.00	90.25	65	N/A	

SCALE: HORIZ. 1"=50'
VERT. 1"=5'

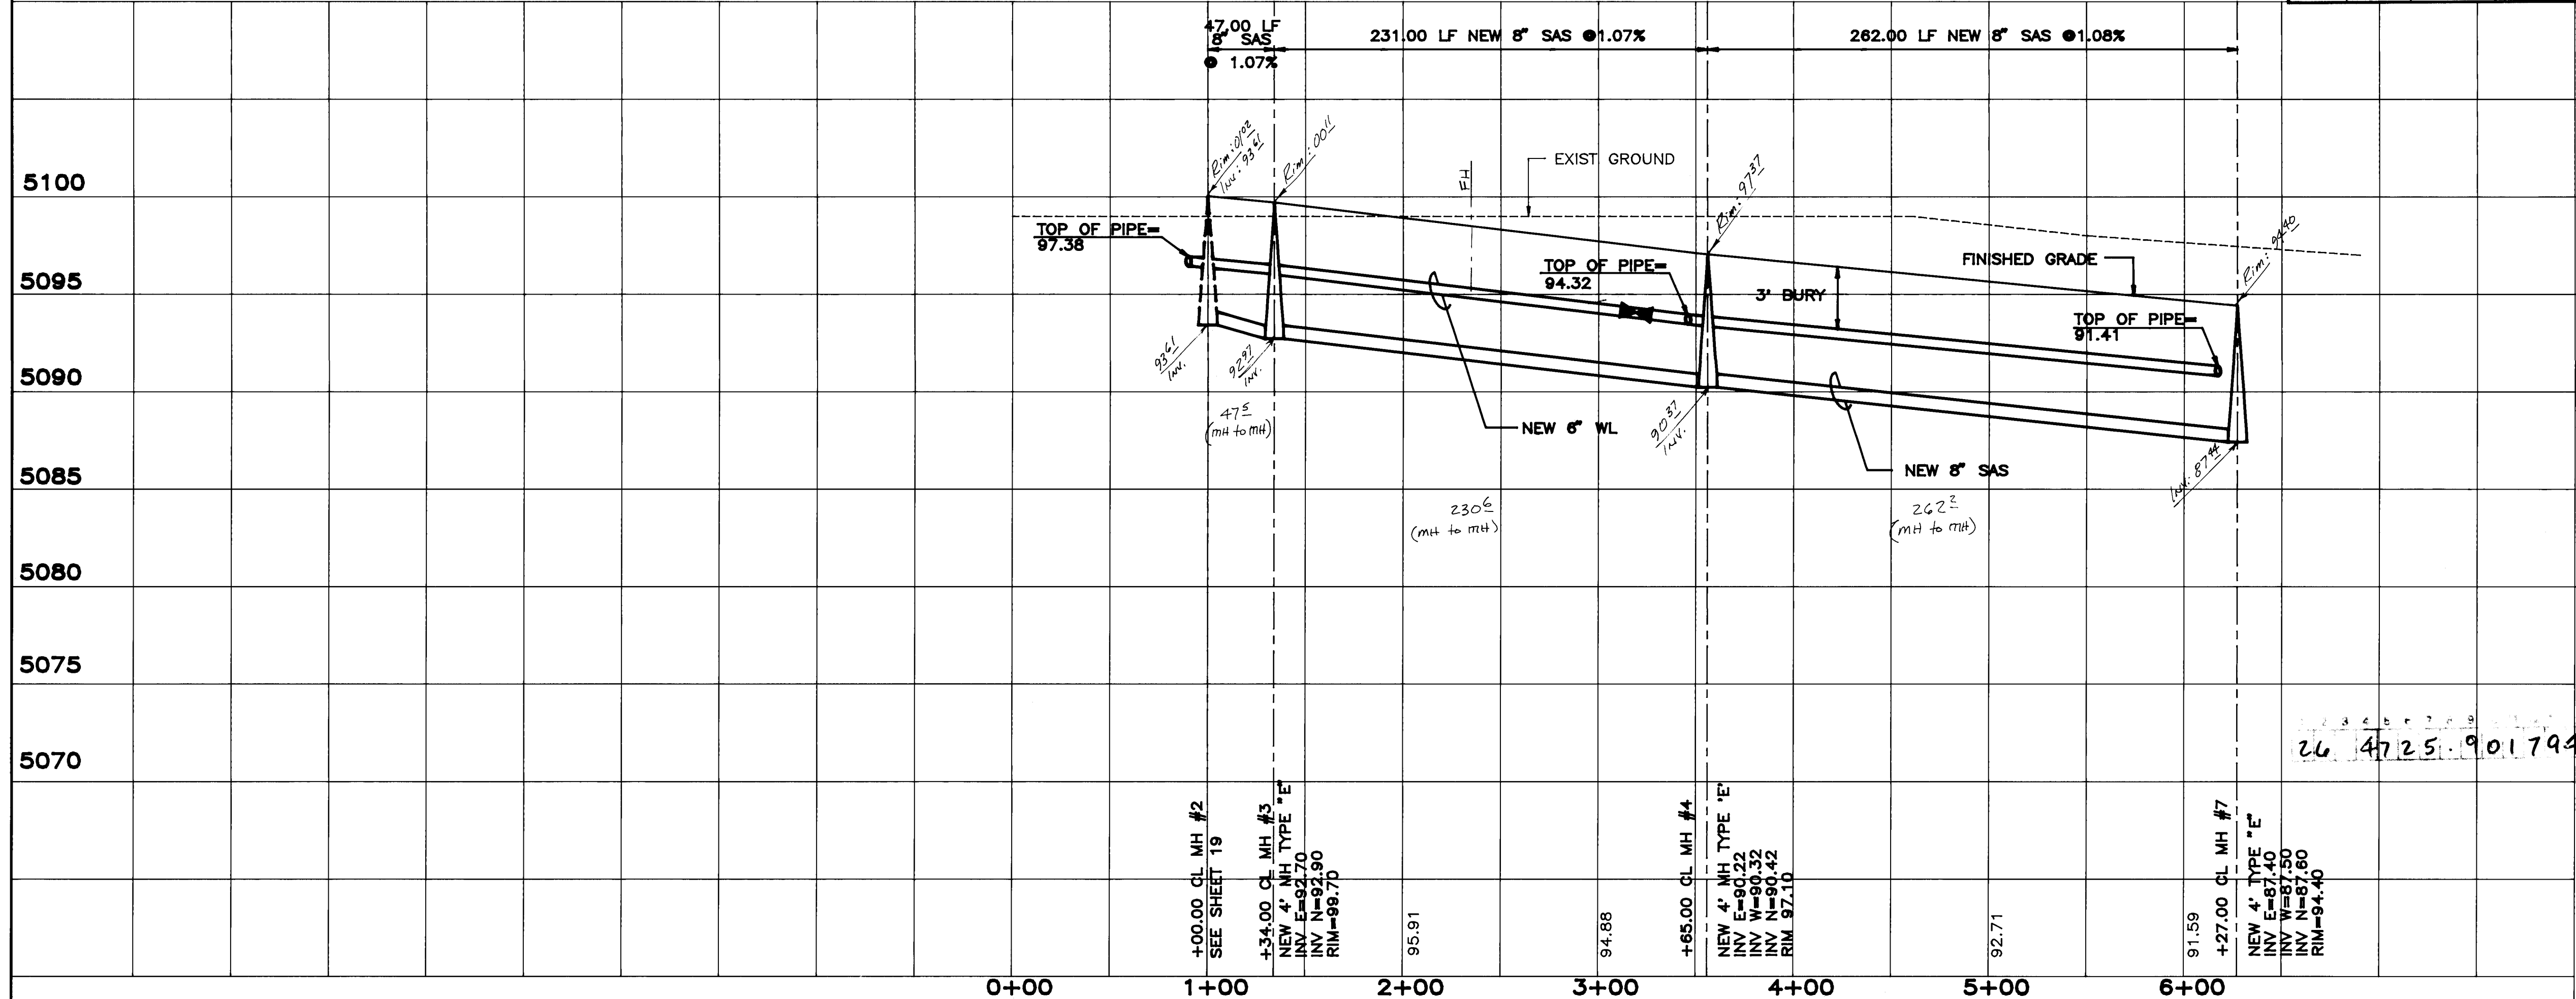


AS BUILT (HORIZONTAL
AND VERTICAL LOCATION ONLY)


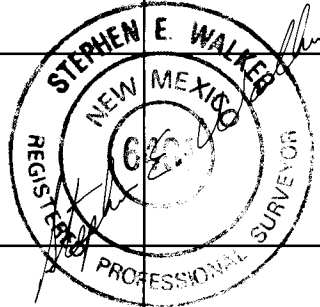


TIERRA WEST DEVELOPMENT
MANAGEMENT SERVICES
4800 MONTGOMERY BLVD. N.E., SUITE 9
ALBUQUERQUE, NEW MEXICO 87109
(505)883-7592

CITY OF ALBUQUERQUE PUBLIC WORKS DEPARTMENT ENGINEERING GROUP				
TITLE: LAS TERRAZAS SUBDIVISION PHASE I- UTILITY IMPROVEMENTS LA PALOMA DR-STA 1+00 TO 6+27				
APPROVALS	ENGINEER	DATE	APPROVALS	ENGINEER
DRC CHAIRMAN	<i>[Signature]</i>	8-18-93	WATER	<i>R.W. Kane</i>
TRANSPORTATION	<i>[Signature]</i>	8-11-93	WASTE WATER	<i>R.W. Kane</i>
HYDROLOGY	<i>[Signature]</i>	8-12-93		
DESIGNED BY	RRB	DATE	7/83	
DRAWN BY	DLM	DATE	7/83	
CHECKED BY	RRB	DATE	7/83	
PROJECT NO.	4725.90	MAP NO.	C-12	SHEET OF
			17	29

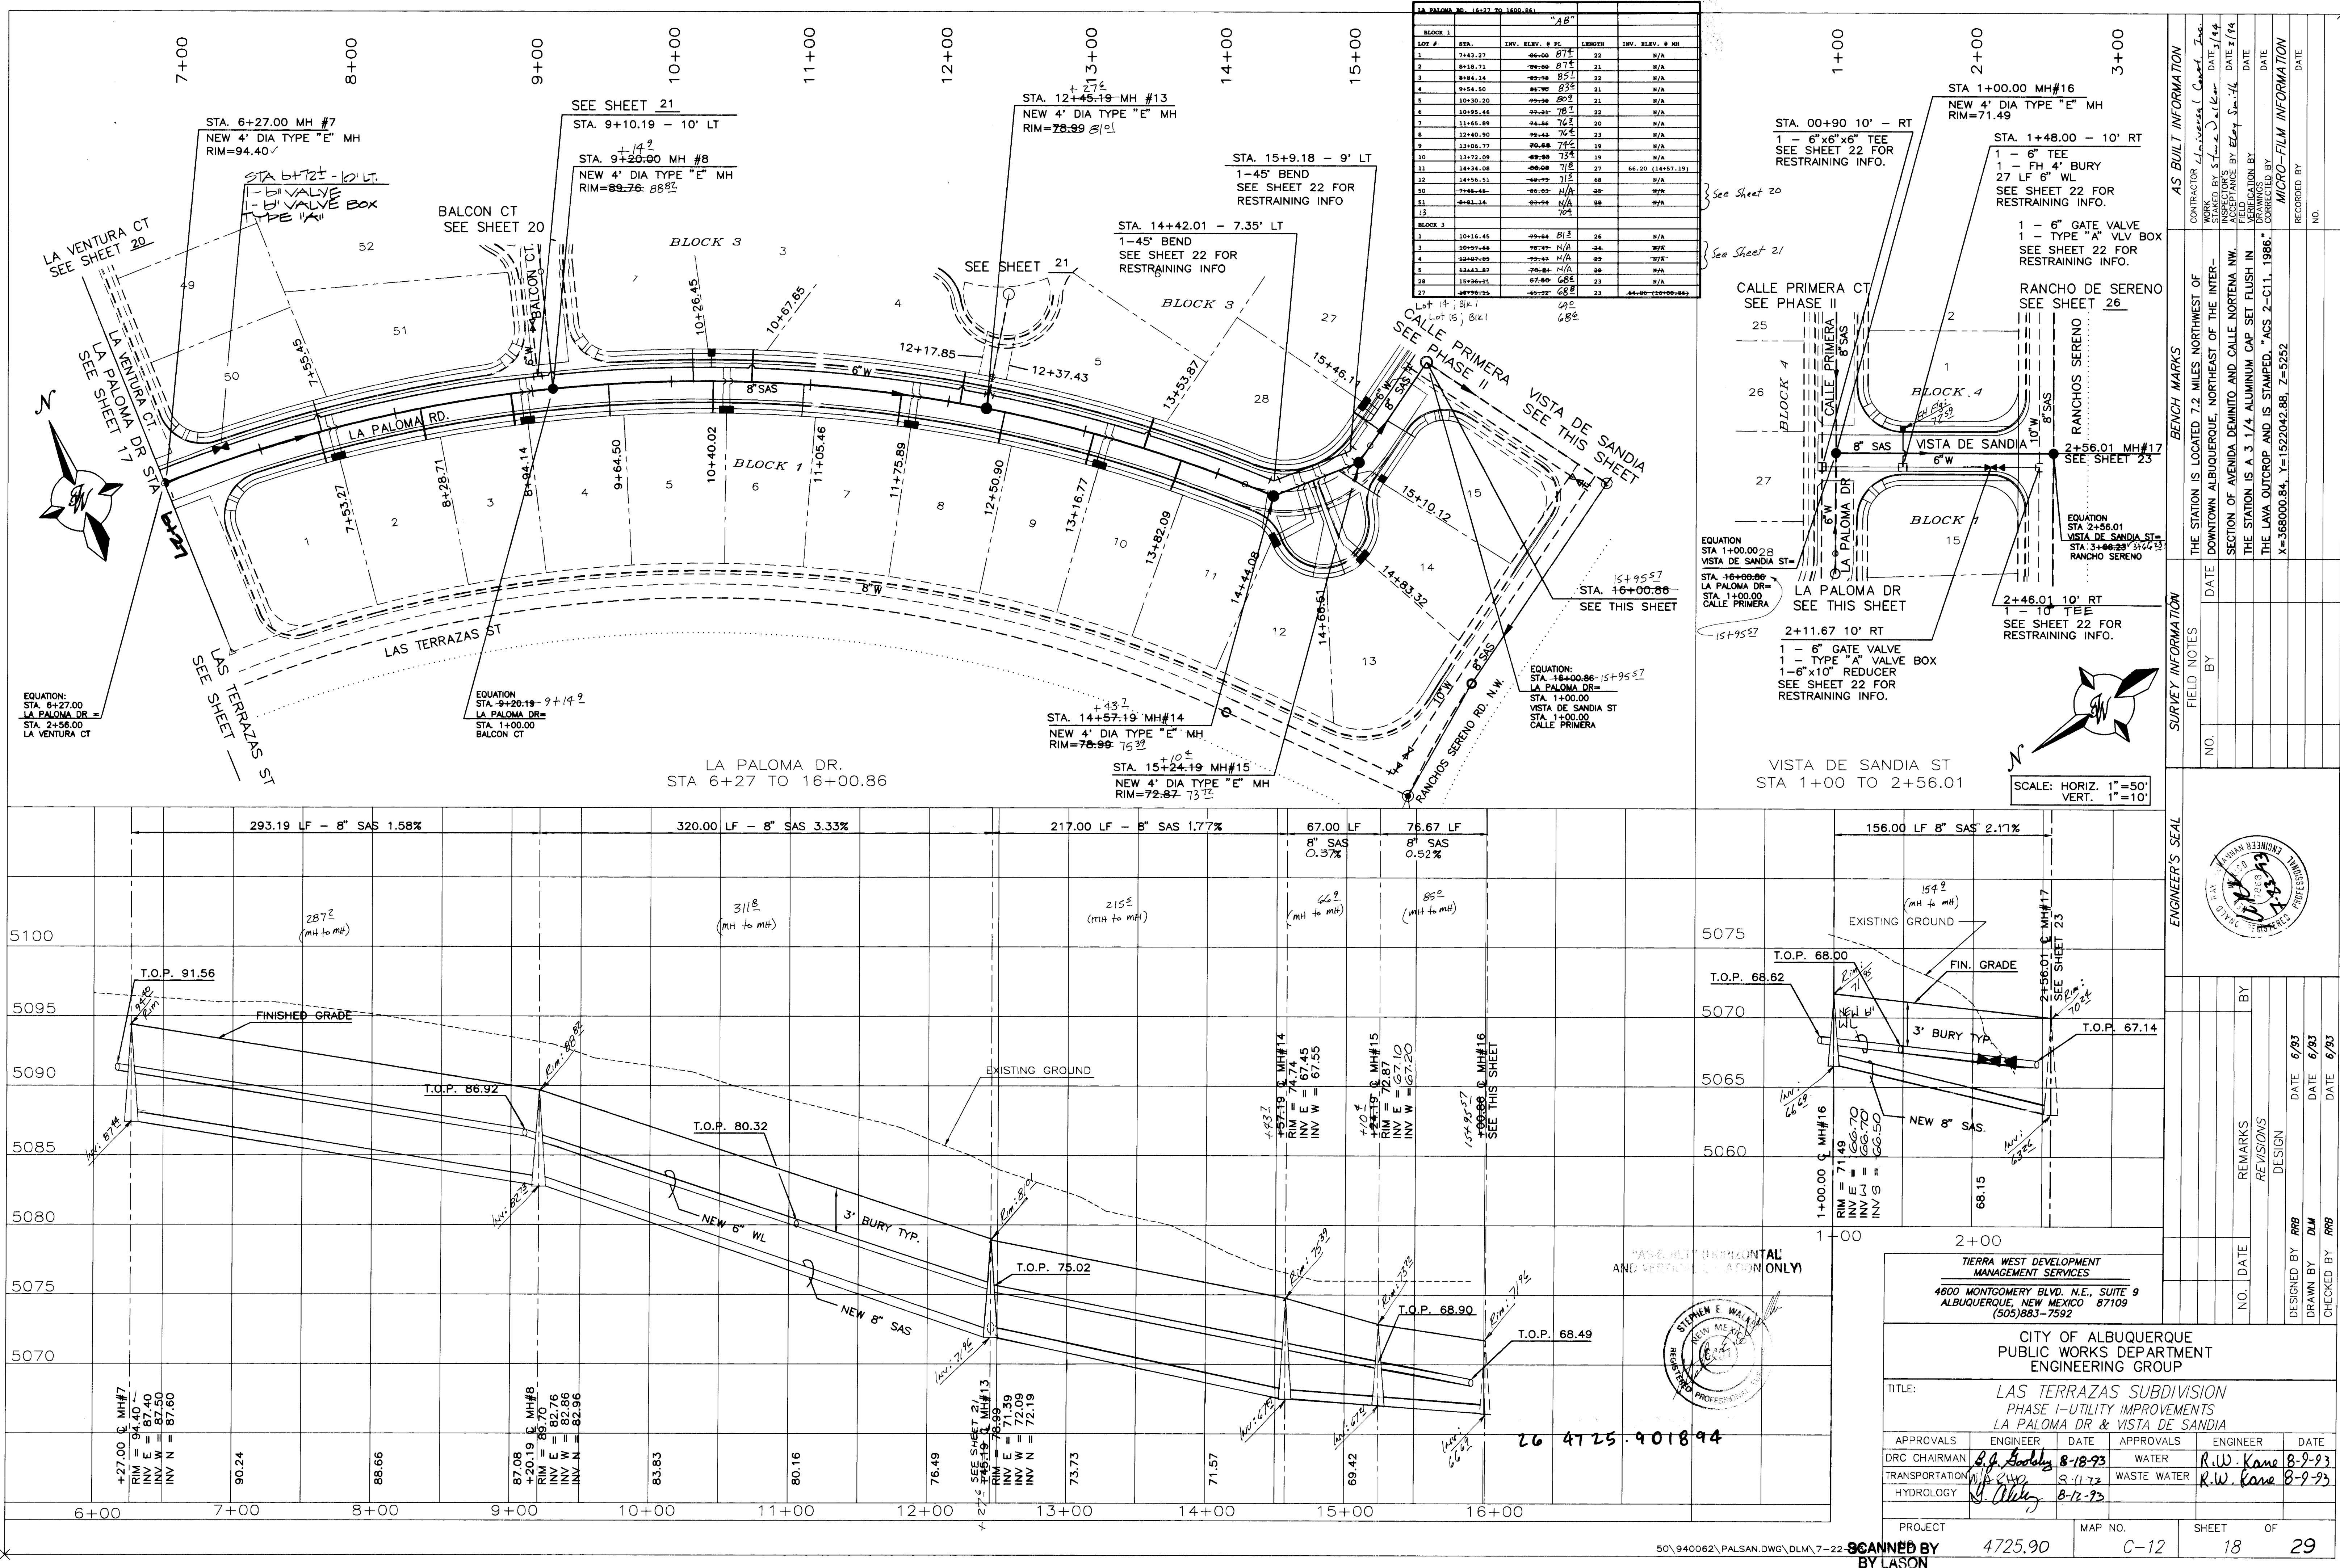

LA PALOMA RD. (6+27 TO 16+00.86)			
STATION	INVERT ELEV.	LENGTH	INVERT ELEV. @ END
6+27.00	87.40	293.19	88.66
7+00.00	87.40	320.00	88.66
7+20.00	87.40	217.00	88.66
7+40.00	87.40	67.00	88.66
7+60.00	87.40	76.67	88.66
7+80.00	87.40	156.00	88.66
8+00.00	87.40	156.00	88.66
16+00.00	87.40	156.00	88.66

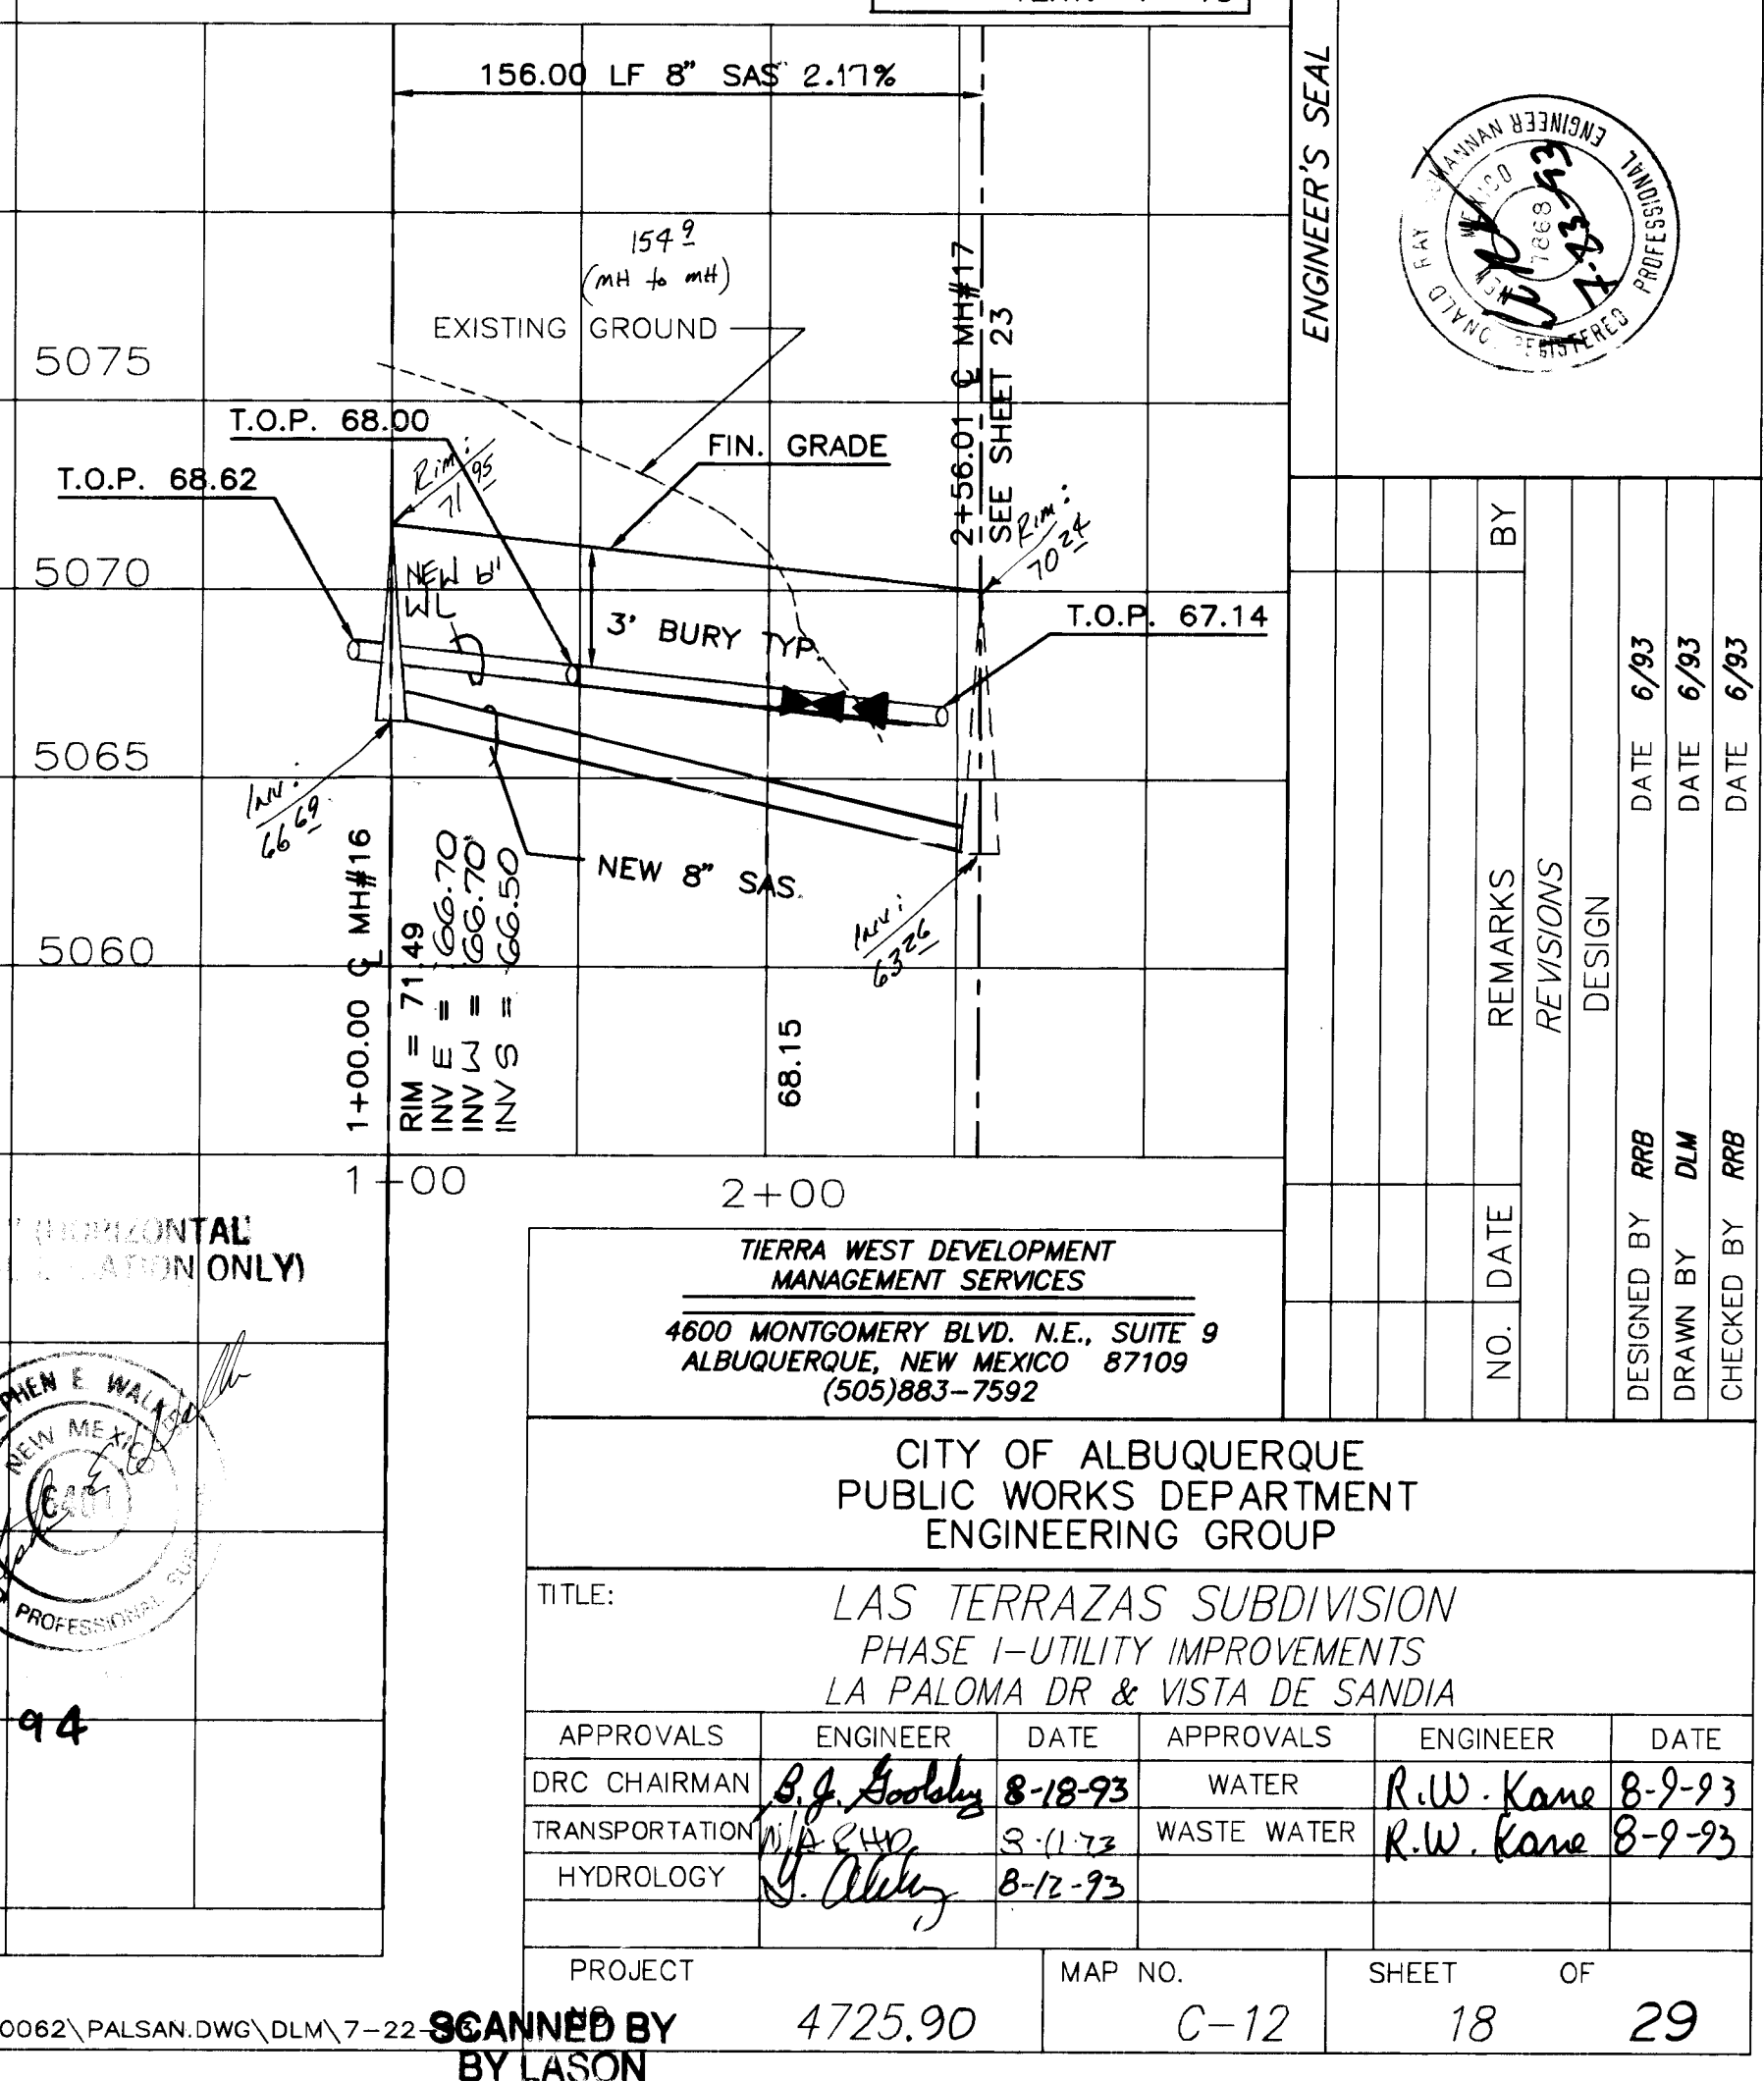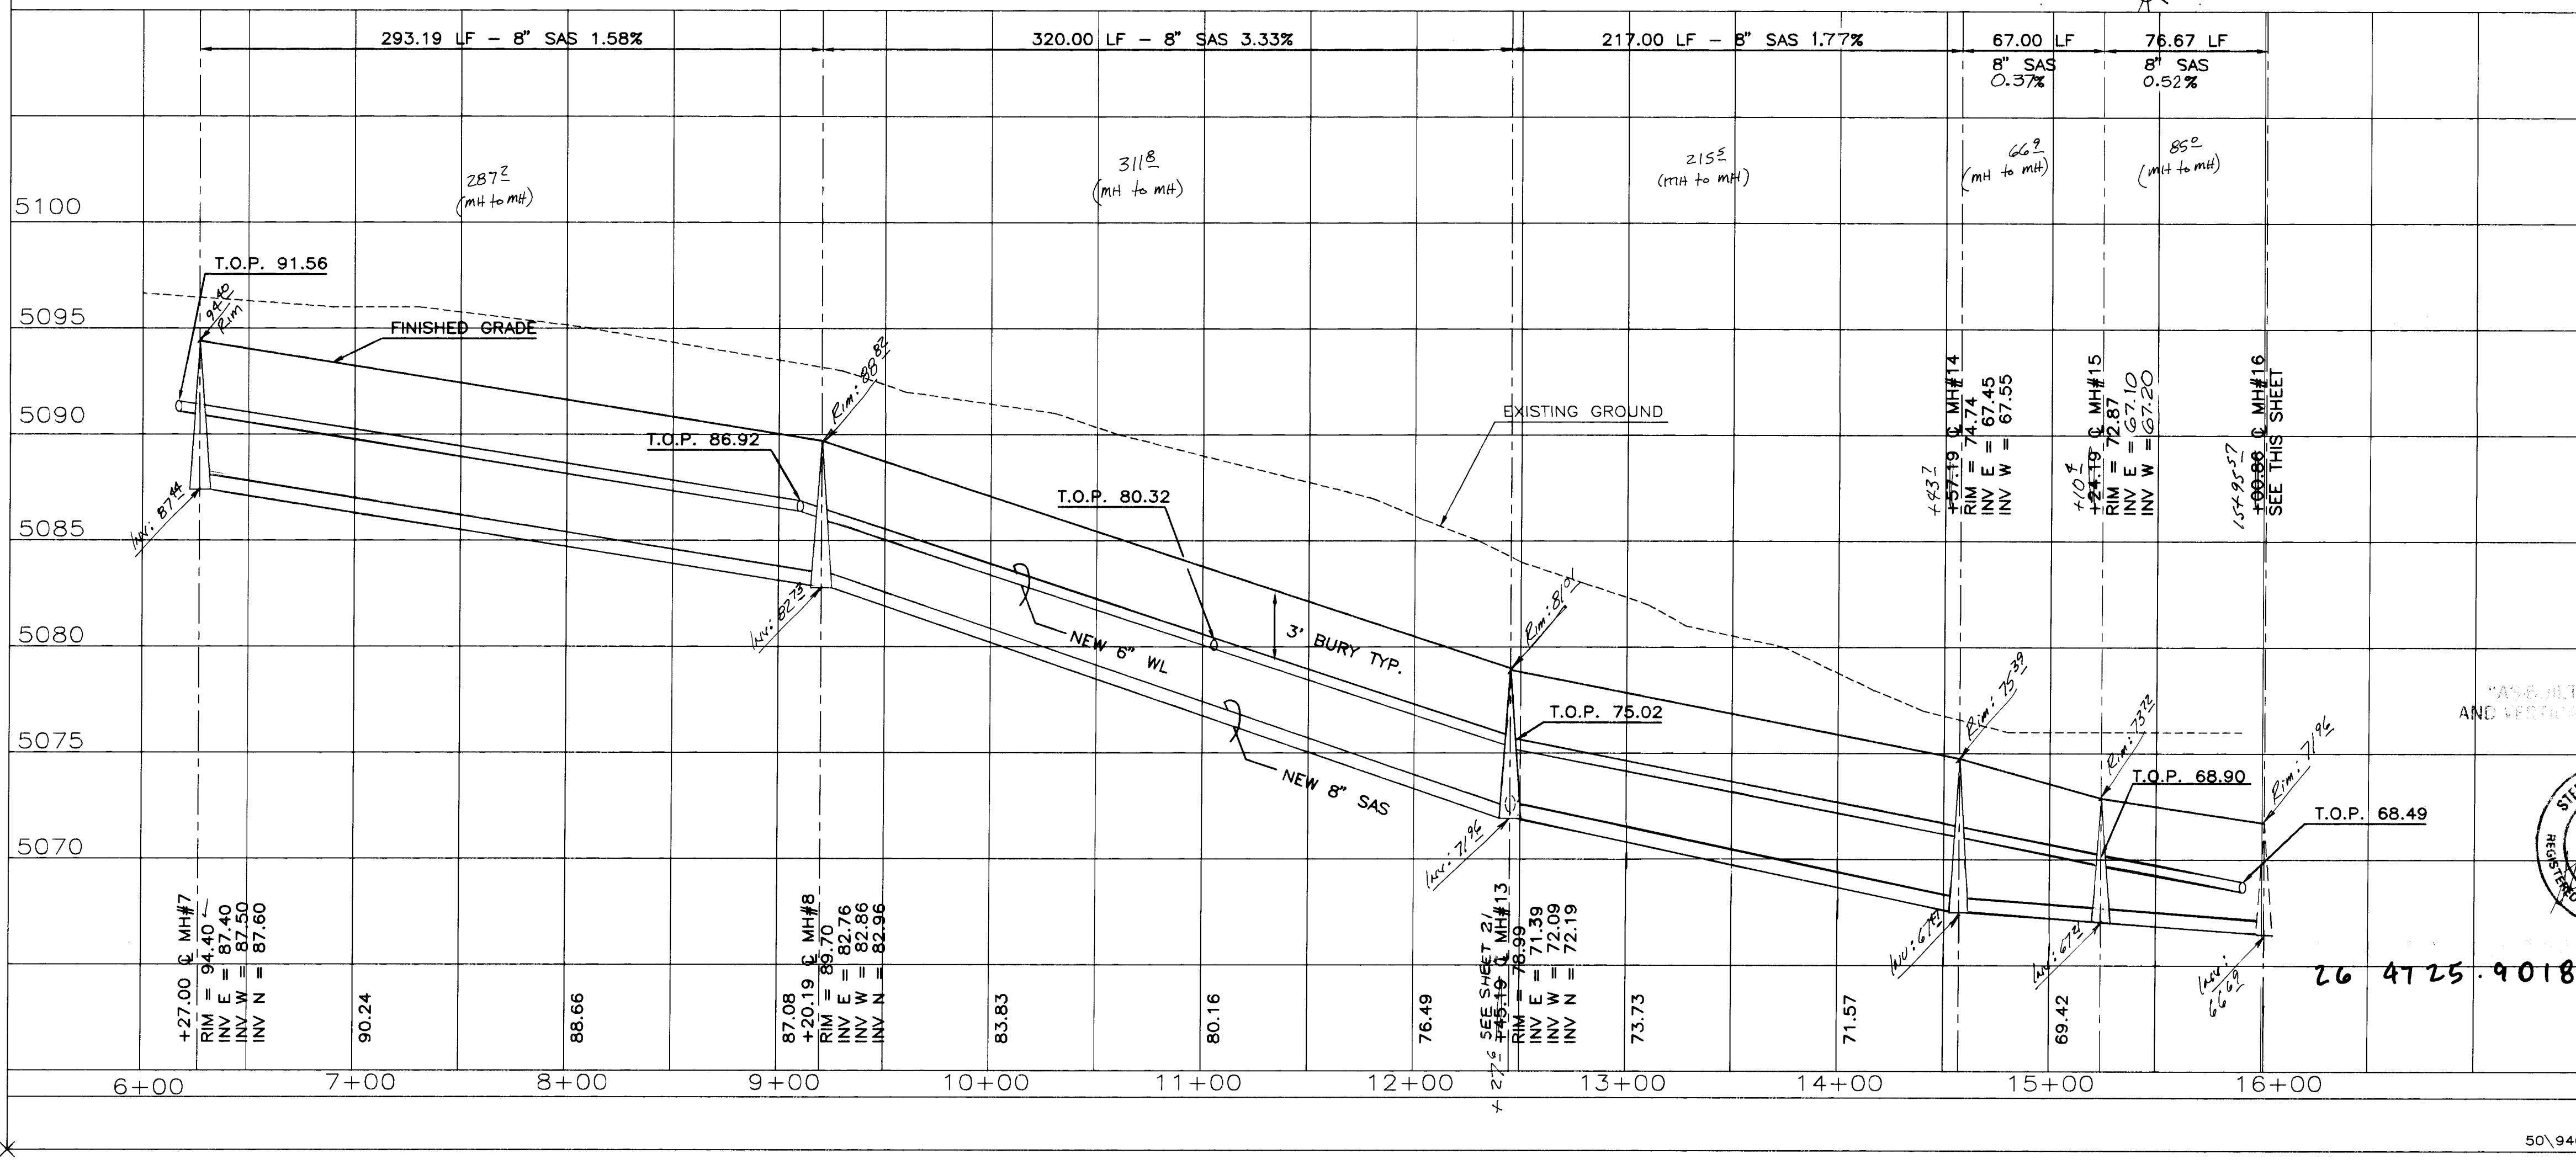

AS BUILT INFORMATION

CONTRACTOR: Universal Const. Inc.

STATIONED BY: S. J. L. L.

DATE: 8/18/93

INSPECTOR'S FIELD VERIFICATION BY: S. J. L. L.

DATE: 8/18/93

RECORDED BY: S. J. L. L.

DATE: 8/18/93

BENCH MARKS

THE STATION IS LOCATED 7.2 MILES NORTHWEST OF DOWNTOWN ALBUQUERQUE, NORTHEAST OF THE INTERSECTION OF AVENIDA DEMINTO AND CALLE NORTENA NW.

SECTION OF AVENIDA DEMINTO AND CALLE NORTENA NW.

THE STATION IS A 3 1/4 ALUMINUM CAP SET FLUSH IN THE LAVA OUTCROP AND IS STAMPED "ACS 2-C11, 1986"

X=368000.84, Y=152042.88, Z=5252

SURVEY INFORMATION

FIELD NOTES

NO.

DATE

BY

ENGINEER'S SEAL

NO.

DATE

BY

REMARKS

REVISIONS

DESIGN

DESIGNED BY: RRB

DRAWN BY: DLM

CHECKED BY: RRB

DATE: 6/93

DATE: 6/93

DATE: 6/93

TITLE:

CITY OF ALBUQUERQUE

PUBLIC WORKS DEPARTMENT

ENGINEERING GROUP

APPROVALS

ENGINEER

DATE

APPROVALS

ENGINEER

DATE

DRC CHAIRMAN: S. J. L. L.

DATE: 8-18-93

WATER

R.W. Kane 8-9-93

TRANSPORTATION: S. J. L. L.

DATE: 8-11-93

WASTE WATER

R.W. Kane 8-9-93

HYDROLOGY: S. J. L. L.

DATE: 8-12-93

PROJECT

MAP NO.

SHEET


OF

4725.90

C-12

18

29

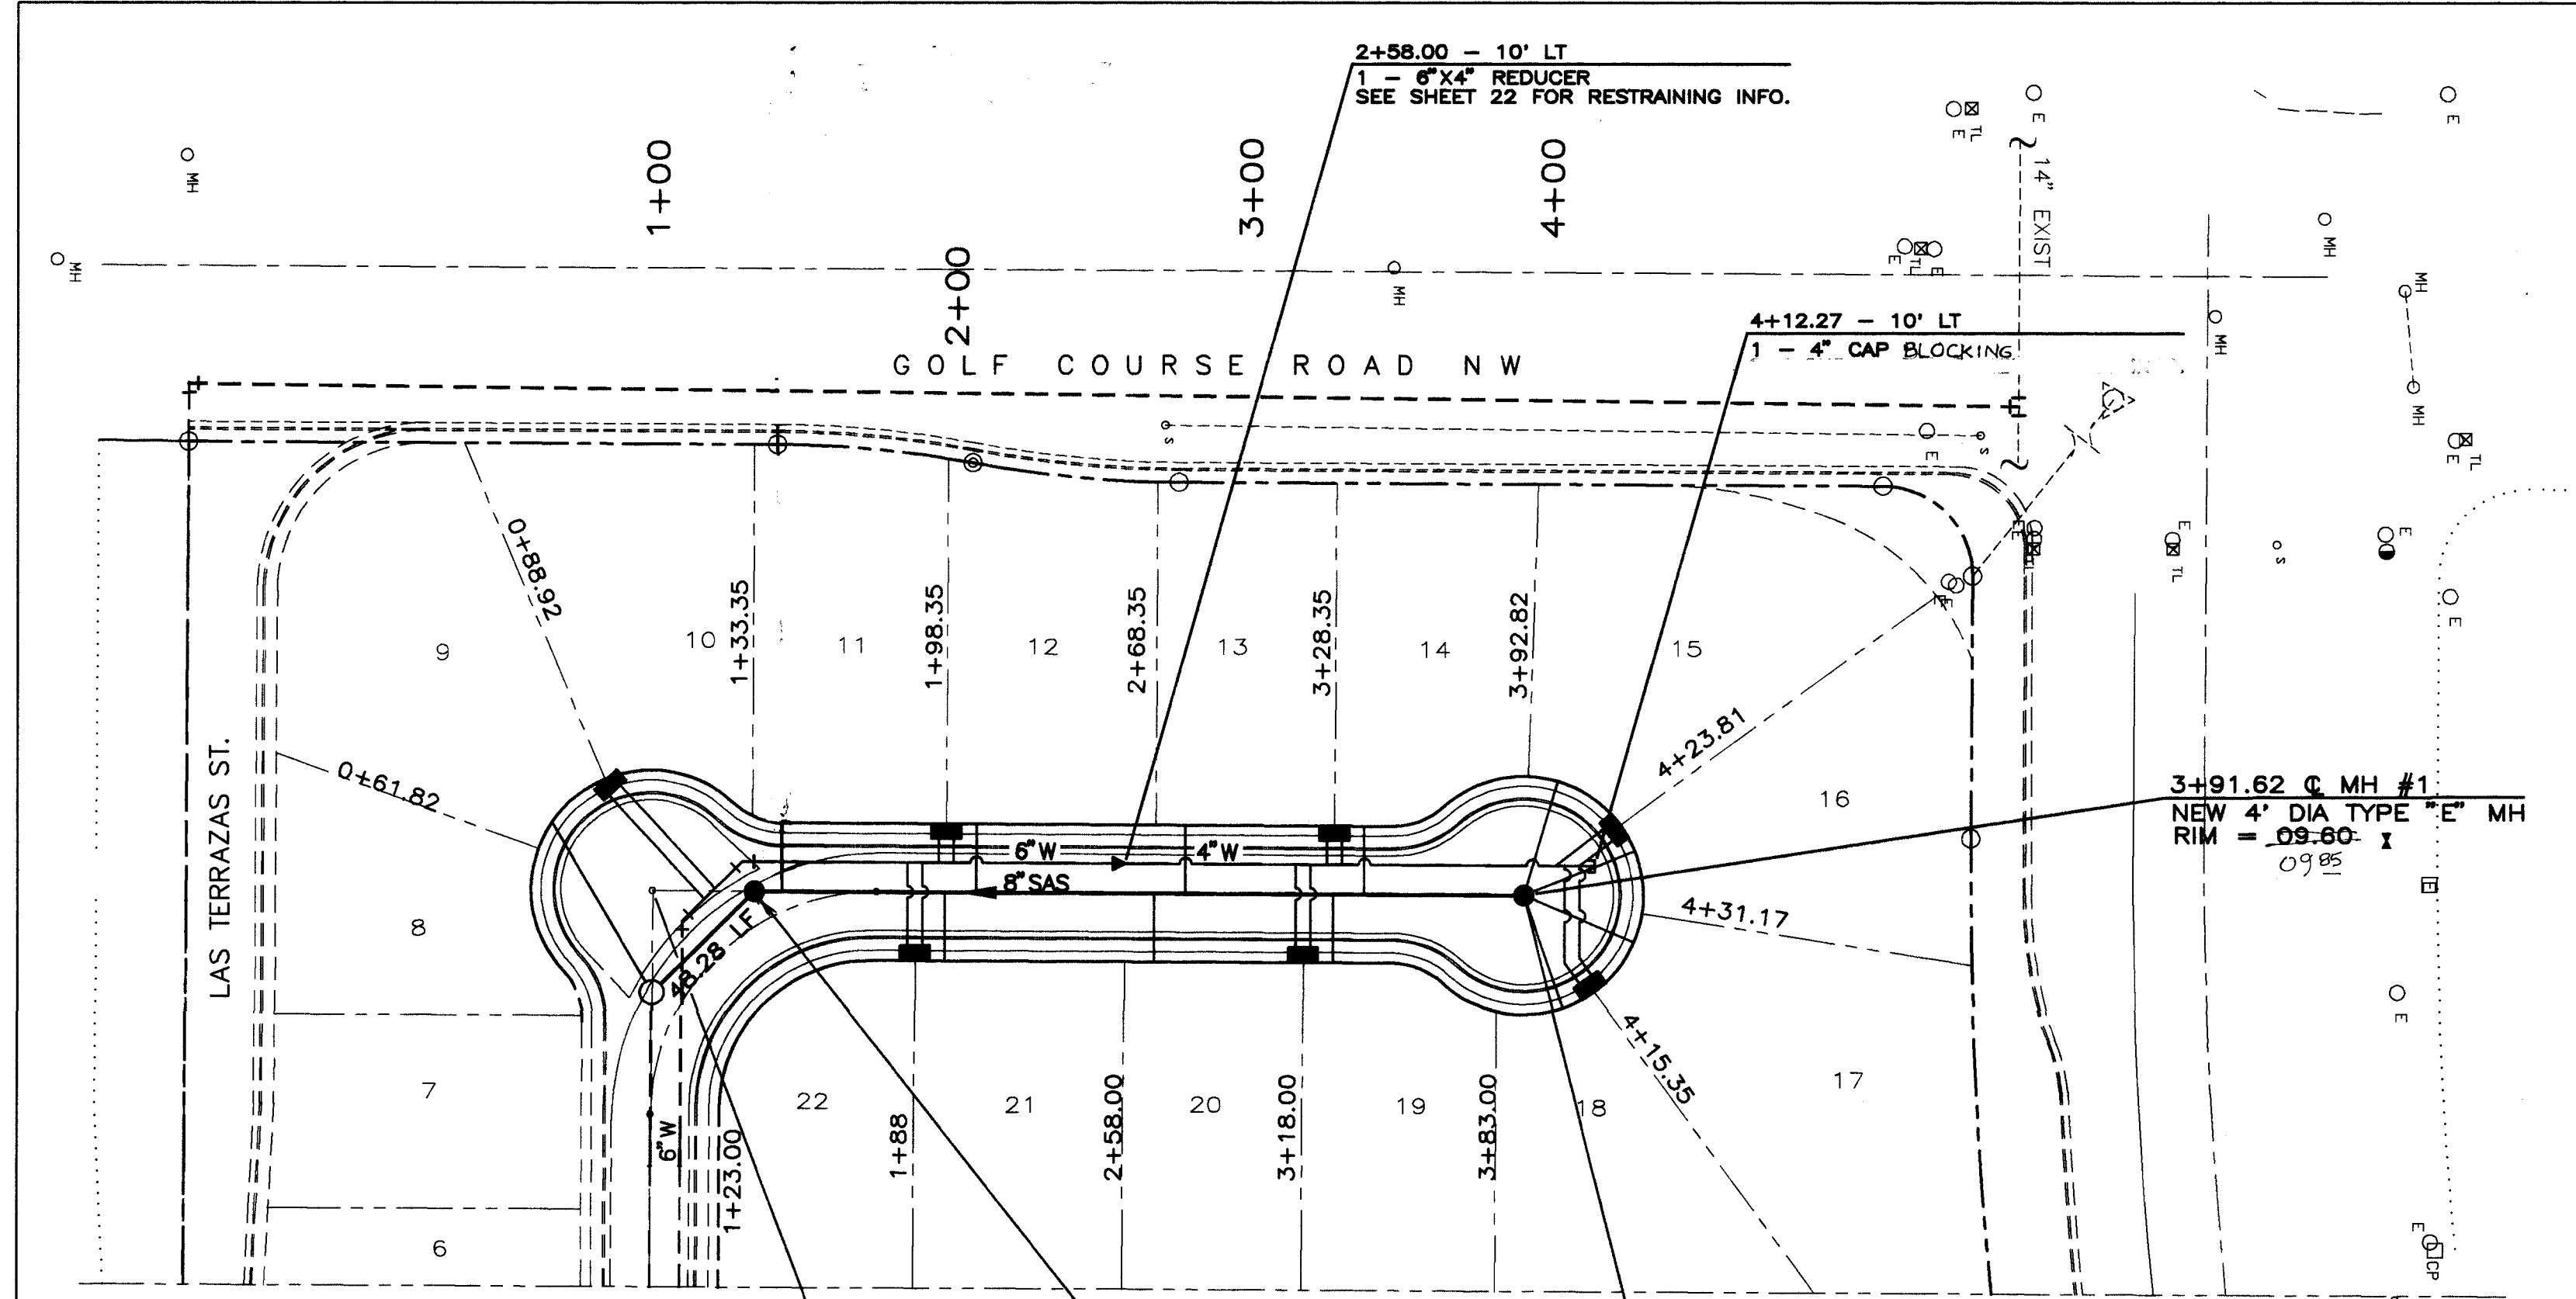


LA PALOMA CT. (1+00 TO 3+91.62) "AB"	STATION	INVERT ELEV. @ P.C.	LENGTH	INVERT ELEV. @ M.H.
11	1+23.35	-94.89 95.5	20	N/A
12	2+08.35	-94.98 97.2	20	N/A
13	2+78.35	-95.26 100.2	20	N/A
14	3+28.35	-95.54 102.2	20	N/A
15	4+02.82	-95.82 104.2	40	102.6 (3+91.62)
16	4+29.81	-96.10 106.2	40	102.6 (3+91.62)
17	4+08.35	-96.38 108.2	40	102.6 (3+91.62)
18	3+93.00	-96.66 110.2	40	102.6 (3+91.62)
19	3+28.00	-96.94 112.2	20	N/A
20	2+68.00	-97.22 114.2	20	N/A
21	1+98.00	-97.50 116.2	20	N/A
22	1+33.35	-97.78 118.2	20	N/A

EQUATION:
STA. 1+00.00
LA PALOMA CT. =
STA. 1+00.00
LA PALOMA DR




1+33.35 C.M.H. #2
NEW 4" DIA TYPE "E" M.H.
RIM = 100.03 01.02

CL SURVEY
STA. 3+91.62
LA PALOMA CT

CURVE DATA
Δ = 90°00'00"
R = 75.00'
T = 117.81'
L = 75.00'


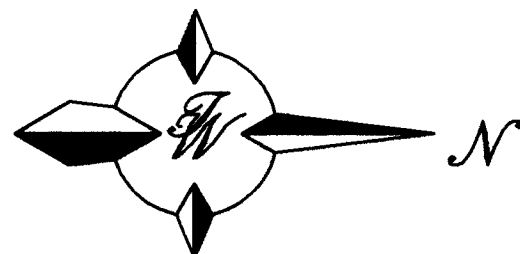


LA PALOMA CT.
STA 1+00 TO 3+91.62

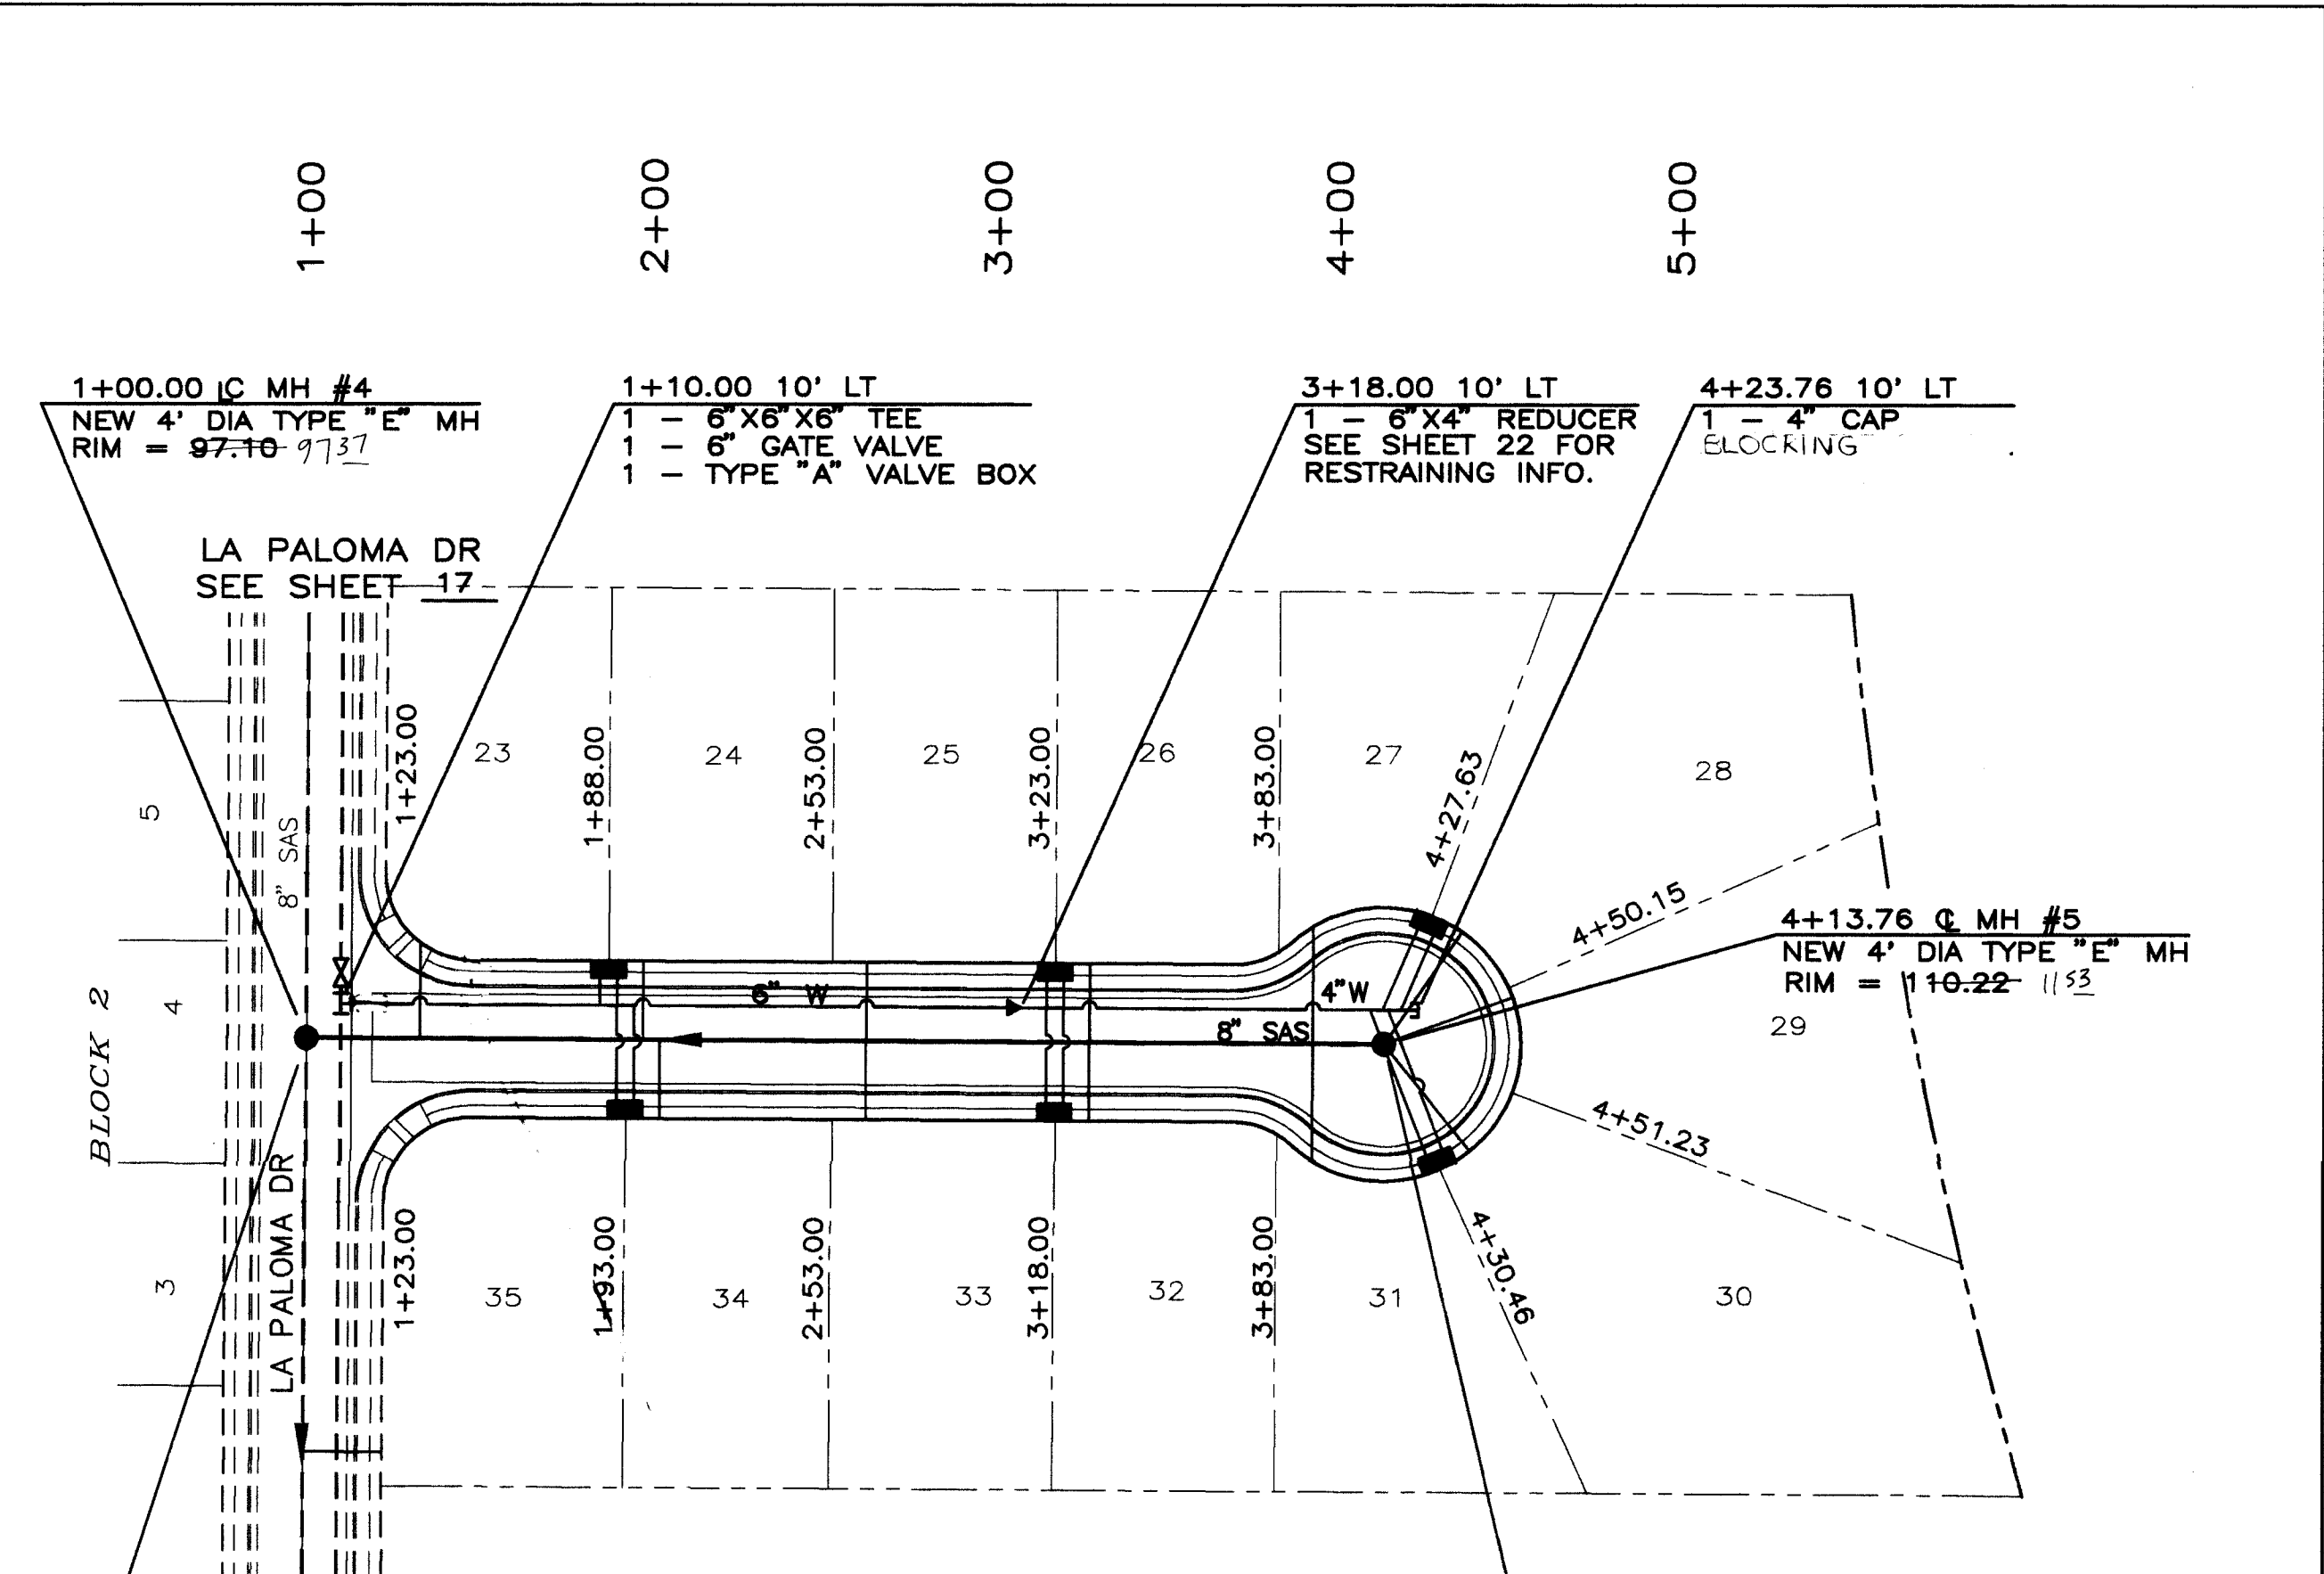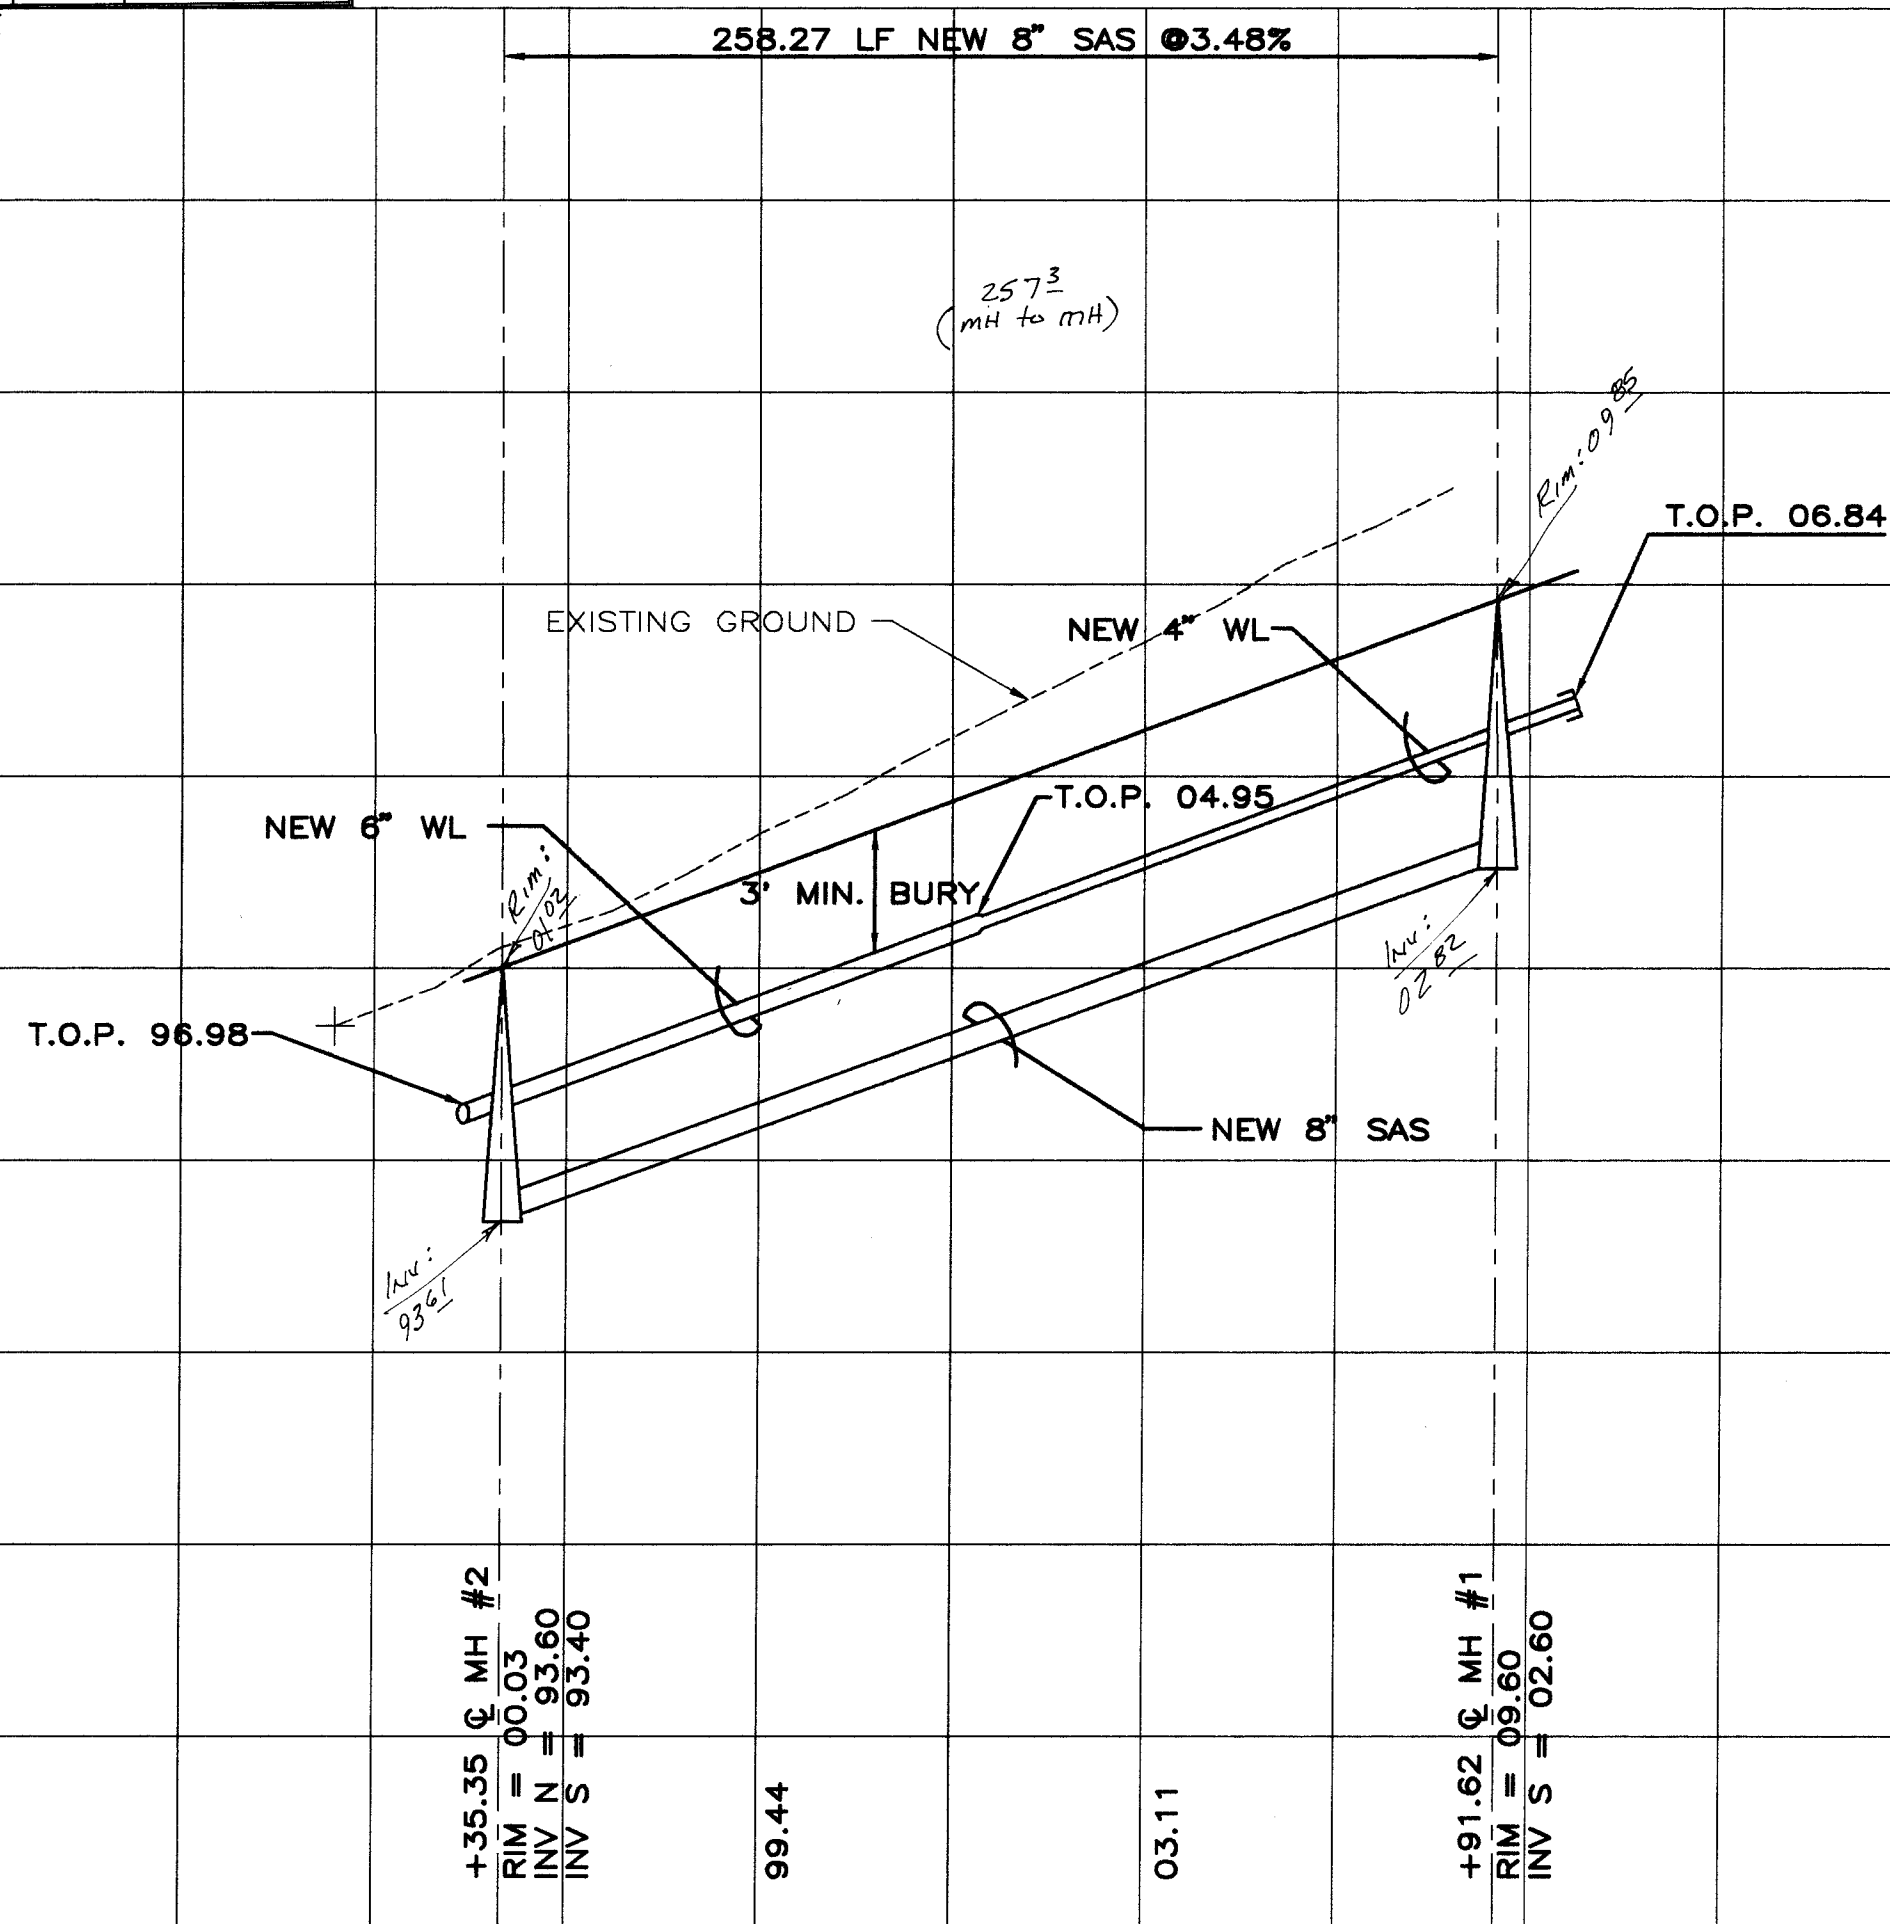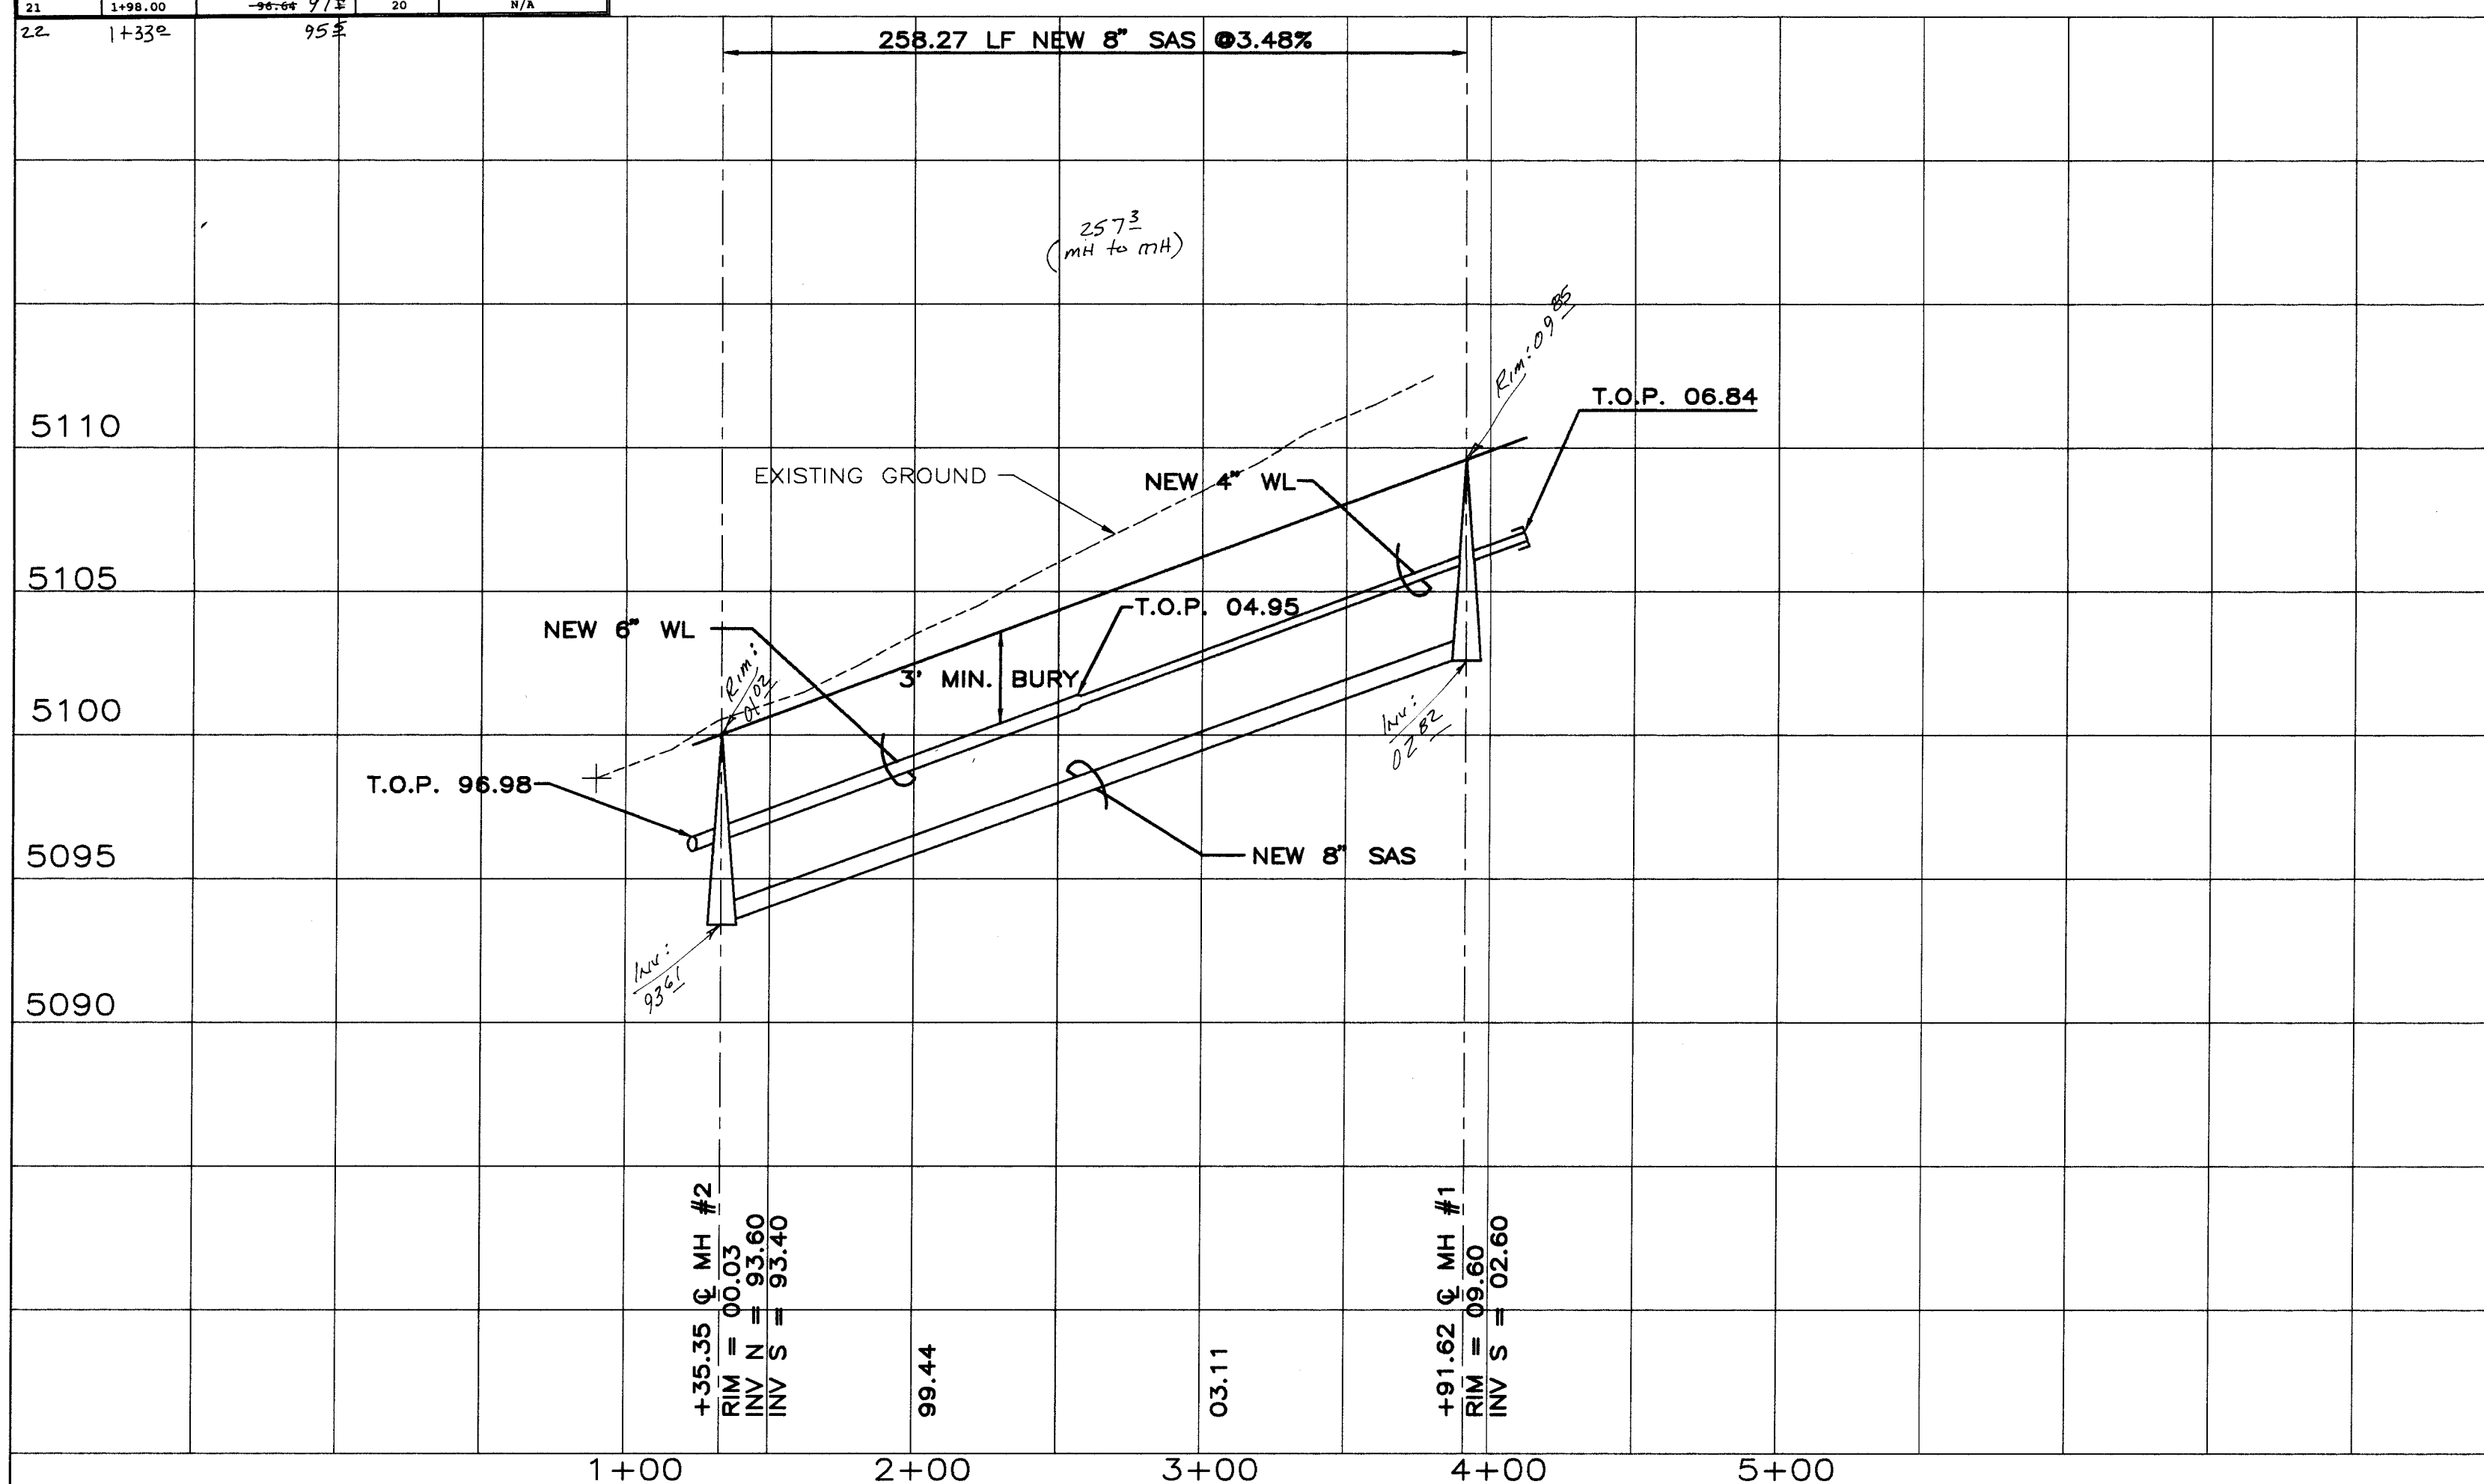


EQUATION:
STA. 1+00.00
LOS REYES CT. =
STA. 3+65.00
LA PALOMA DR

LOS REYES CT.
STA 1+00 TO 4+13.76

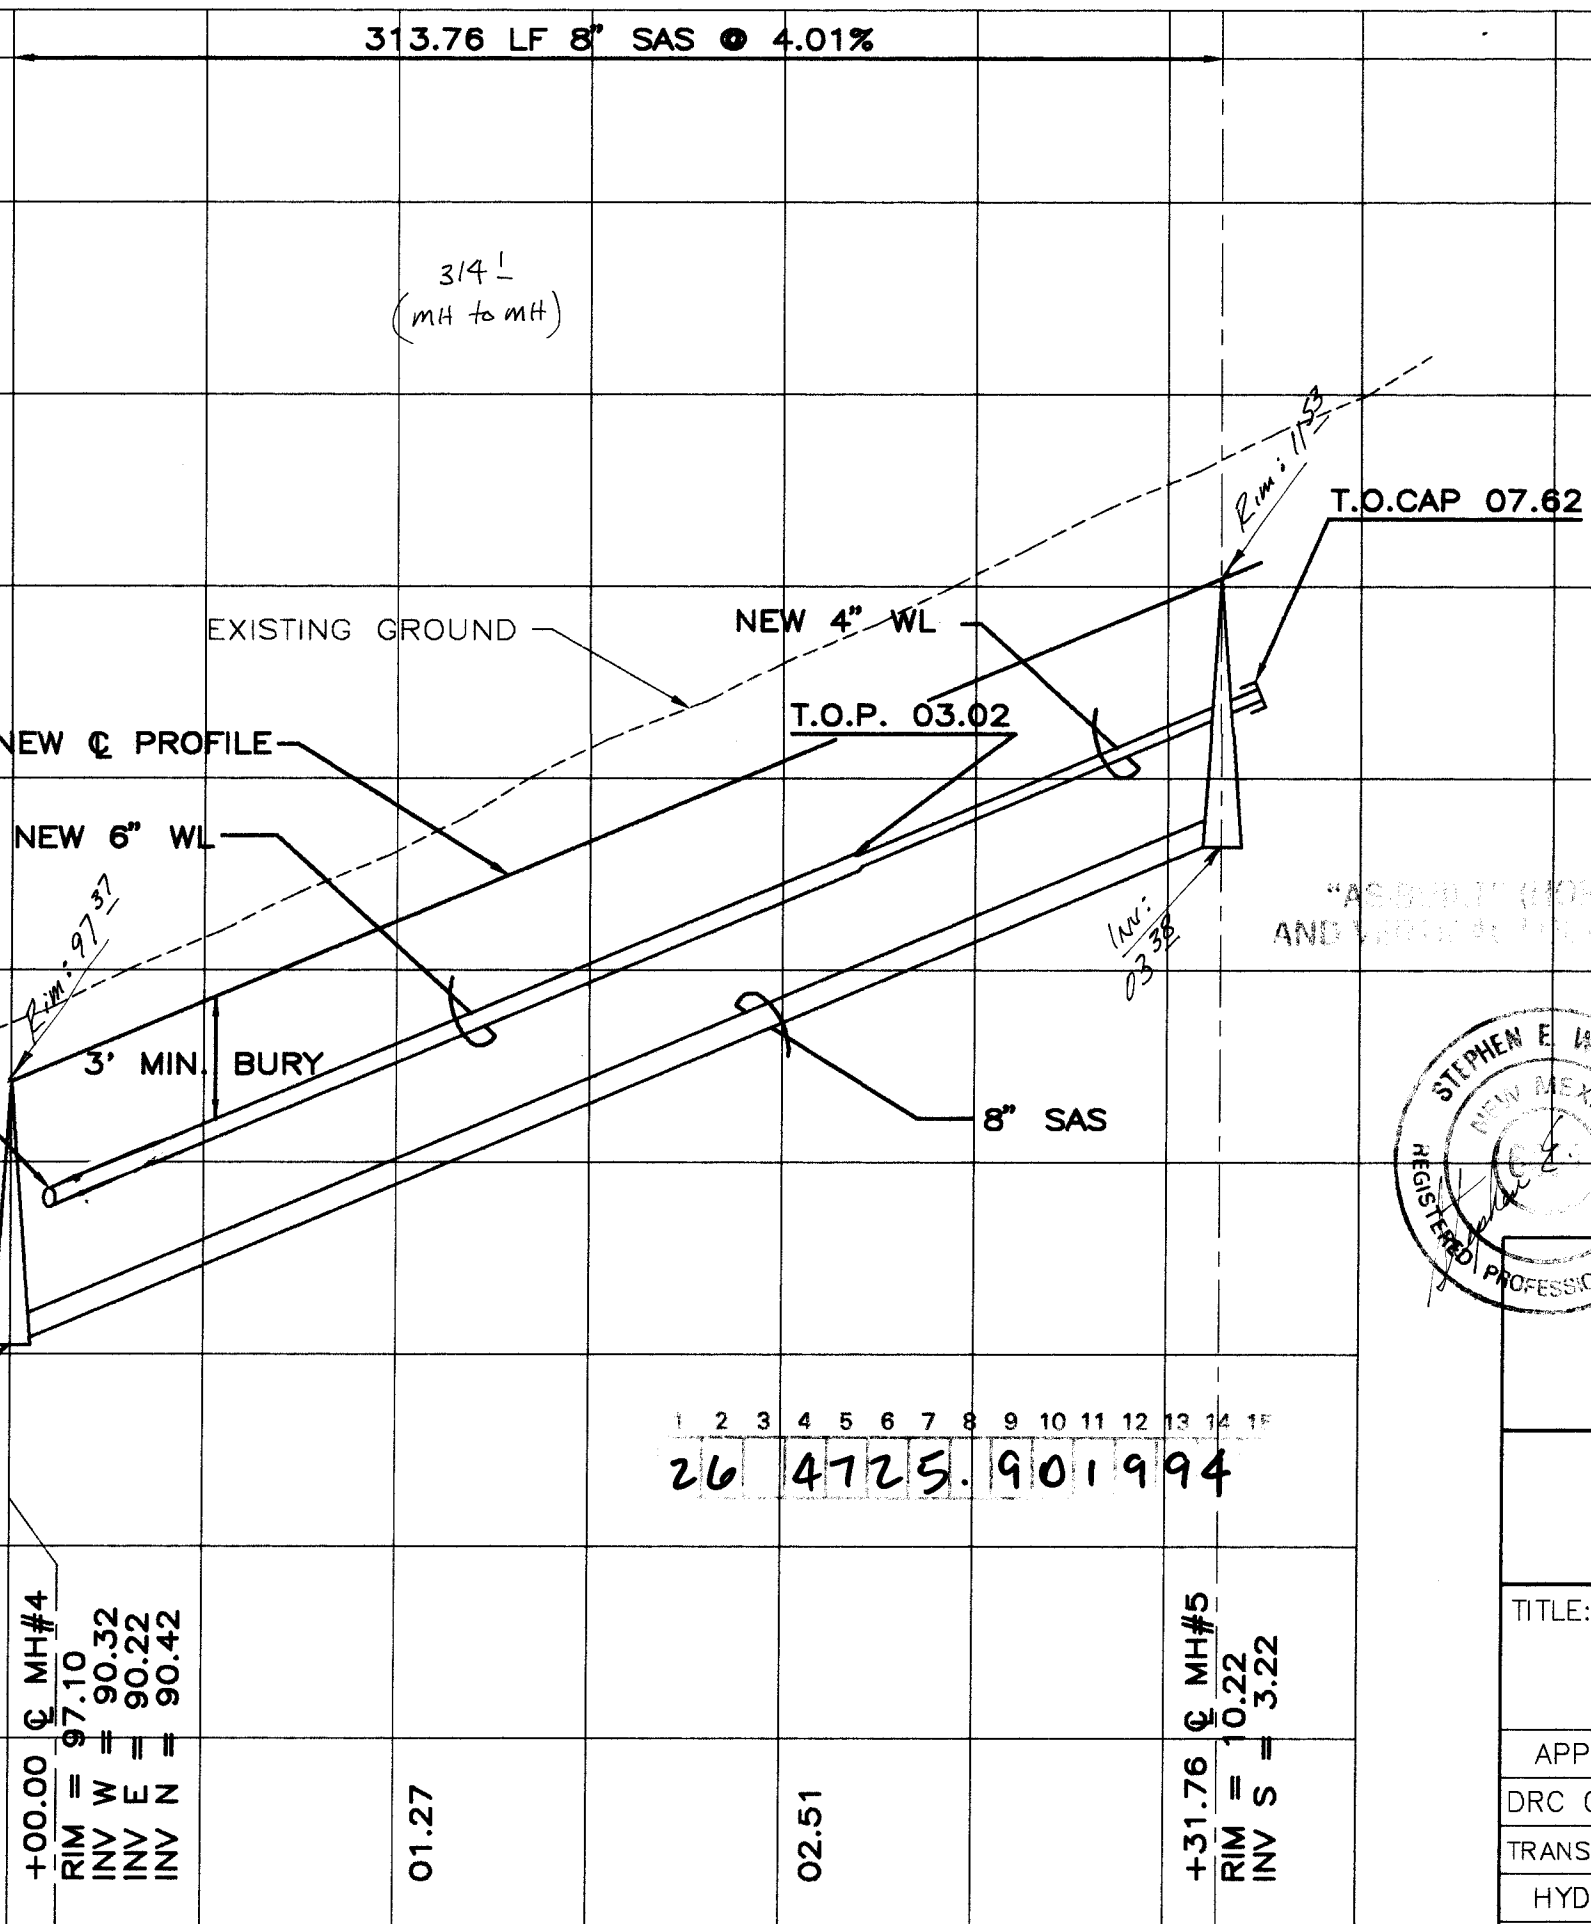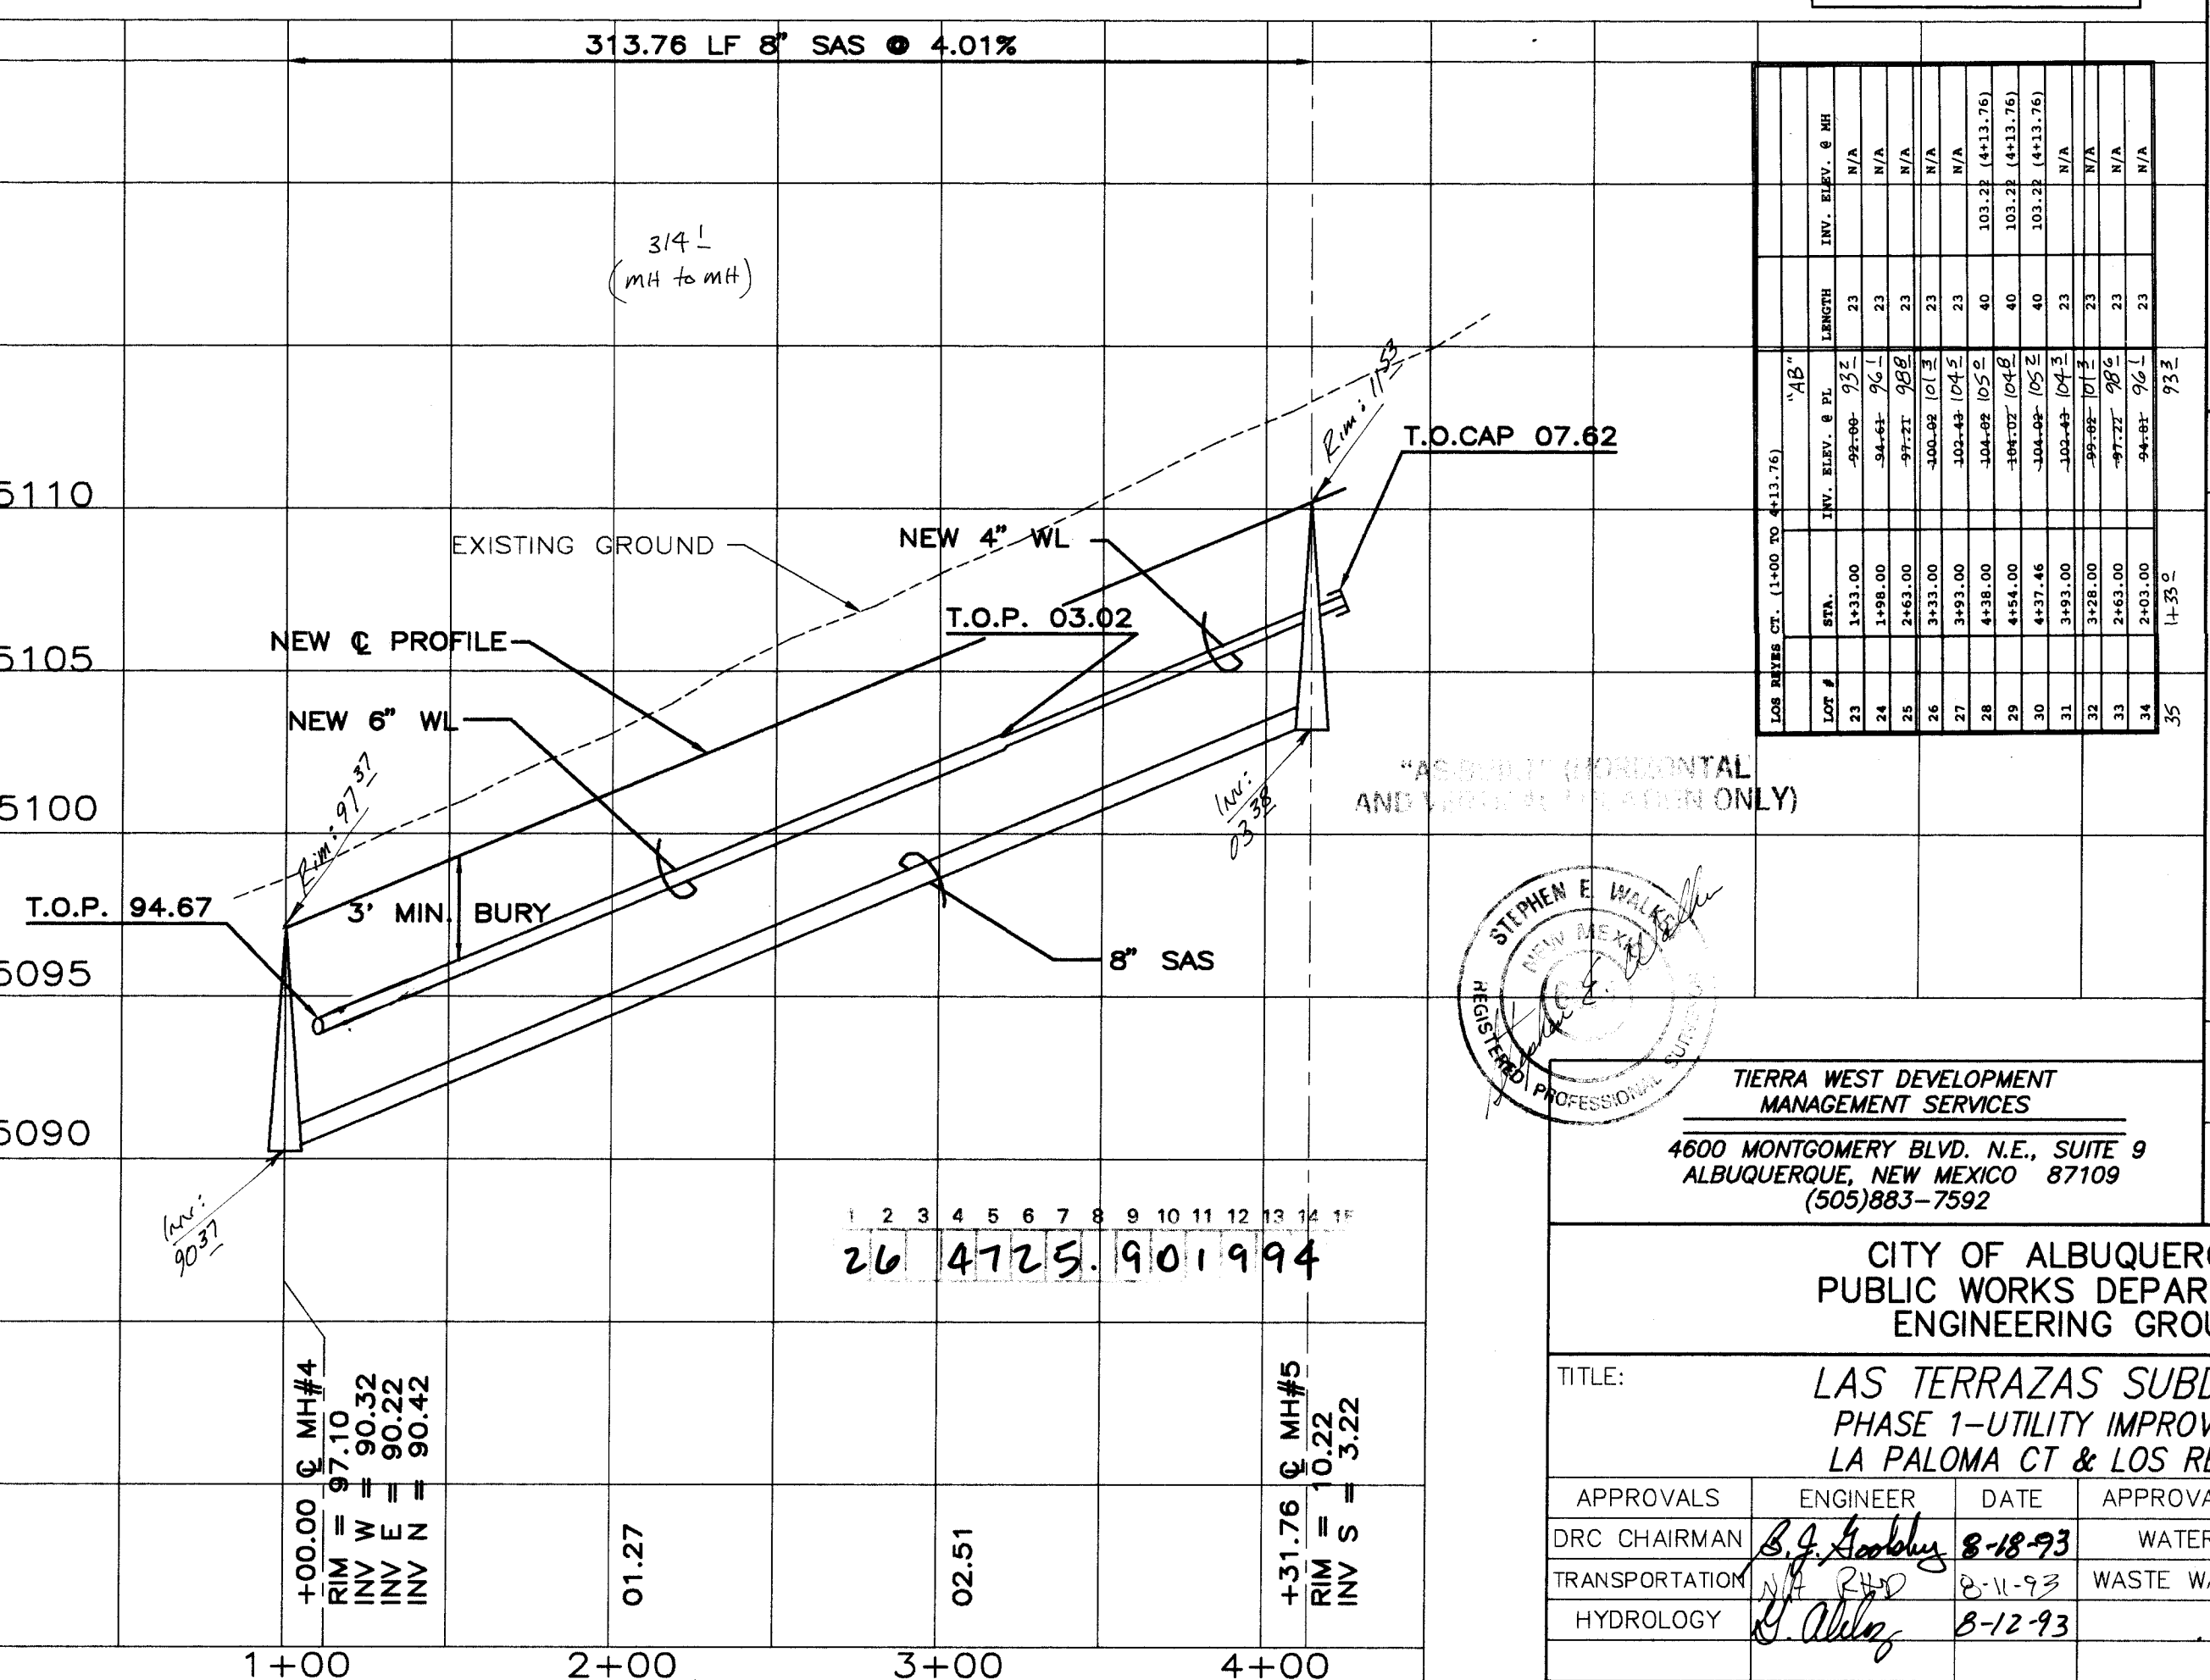

SCALE: HORIZ. 1"=50'
VERT. 1"=10'





LA PALOMA CT. (1+00 TO 4+13.76)	STATION	INVERT ELEV. @ P.C.	LENGTH	INVERT ELEV. @ M.H.
23	1+23.00	-94.89 95.5	20	N/A
24	1+88.00	-94.98 97.2	20	N/A
25	2+53.00	-95.26 100.2	20	N/A
26	3+23.00	-95.54 102.2	20	N/A
27	3+83.00	-95.82 104.2	20	N/A
28	4+13.76	-96.10 106.2	40	102.6 (4+13.76)
29	4+50.15	-96.38 108.2	40	102.6 (4+13.76)
30	4+51.23	-96.66 110.2	40	102.6 (4+13.76)
31	4+51.23	-96.94 112.2	20	N/A
32	4+51.23	-97.22 114.2	20	N/A
33	4+51.23	-97.50 116.2	20	N/A
34	4+51.23	-97.78 118.2	20	N/A
35	4+51.23	-98.06 120.2	20	N/A

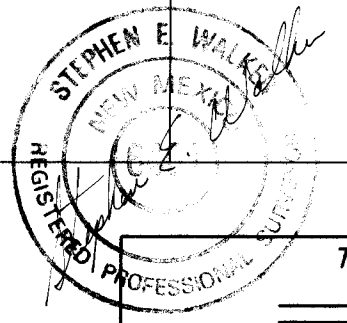

TERRA WEST DEVELOPMENT
MANAGEMENT SERVICES
4600 MONTGOMERY BLVD., N.E., SUITE 9
ALBUQUERQUE, NEW MEXICO 87109
(505)883-7592

CITY OF ALBUQUERQUE PUBLIC WORKS DEPARTMENT ENGINEERING GROUP					
TITLE: LAS TERRAZAS SUBDIVISION PHASE 1-UTILITY IMPROVEMENTS LA PALOMA CT & LOS REYES CT					
APPROVALS	ENGINEER	DATE	APPROVALS	ENGINEER	DATE
DRC CHAIRMAN	B. J. Jacoby	8-18-93	WATER	R. W. Kane	8-9-93
TRANSPORTATION	B. J. Jacoby	8-18-93	WASTE WATER	R. W. Kane	8-9-93
HYDROLOGY	B. J. Jacoby	8-18-93			
PROJECT NO.	4725.90	MAP NO.	C-12	SHEET OF	19 29

AS BUILT INFORMATION		BENCH MARKS		SURVEY INFORMATION		ENGINEER'S SEAL	
CONTRACTOR: Universal Const. Inc.		THE STATION IS LOCATED 7.2 MILES NORTHWEST OF DOWNTOWN ALBUQUERQUE, NORTHEAST OF THE INTERSECTION OF AVENIDA DEMINUTO AND CALLE NORTENA NW.		FIELD NOTES		REVISIONS	
WORK STARTED BY: Stephen Walker		SECTION OF: AVENIDA DEMINUTO AND CALLE NORTENA NW.		DATE		REMARKS	
ACCEPTANCE BY: Stephen Walker		THE STATION IS A 3 1/4 ALUMINUM CAP SET FLUSH IN THE LAVA OUTCROP AND IS STAMPED "ACS 2-C11, 1986"		NO.		NO.	
CORRECTED BY: Stephen Walker		X=368000.84, Y=1522042.88, Z=5252		BY		DATE	
MICRO-FILM INFORMATION				NO.		DATE	
RECORDED BY: Stephen Walker				NO.		DATE	
NO.				NO.		DATE	

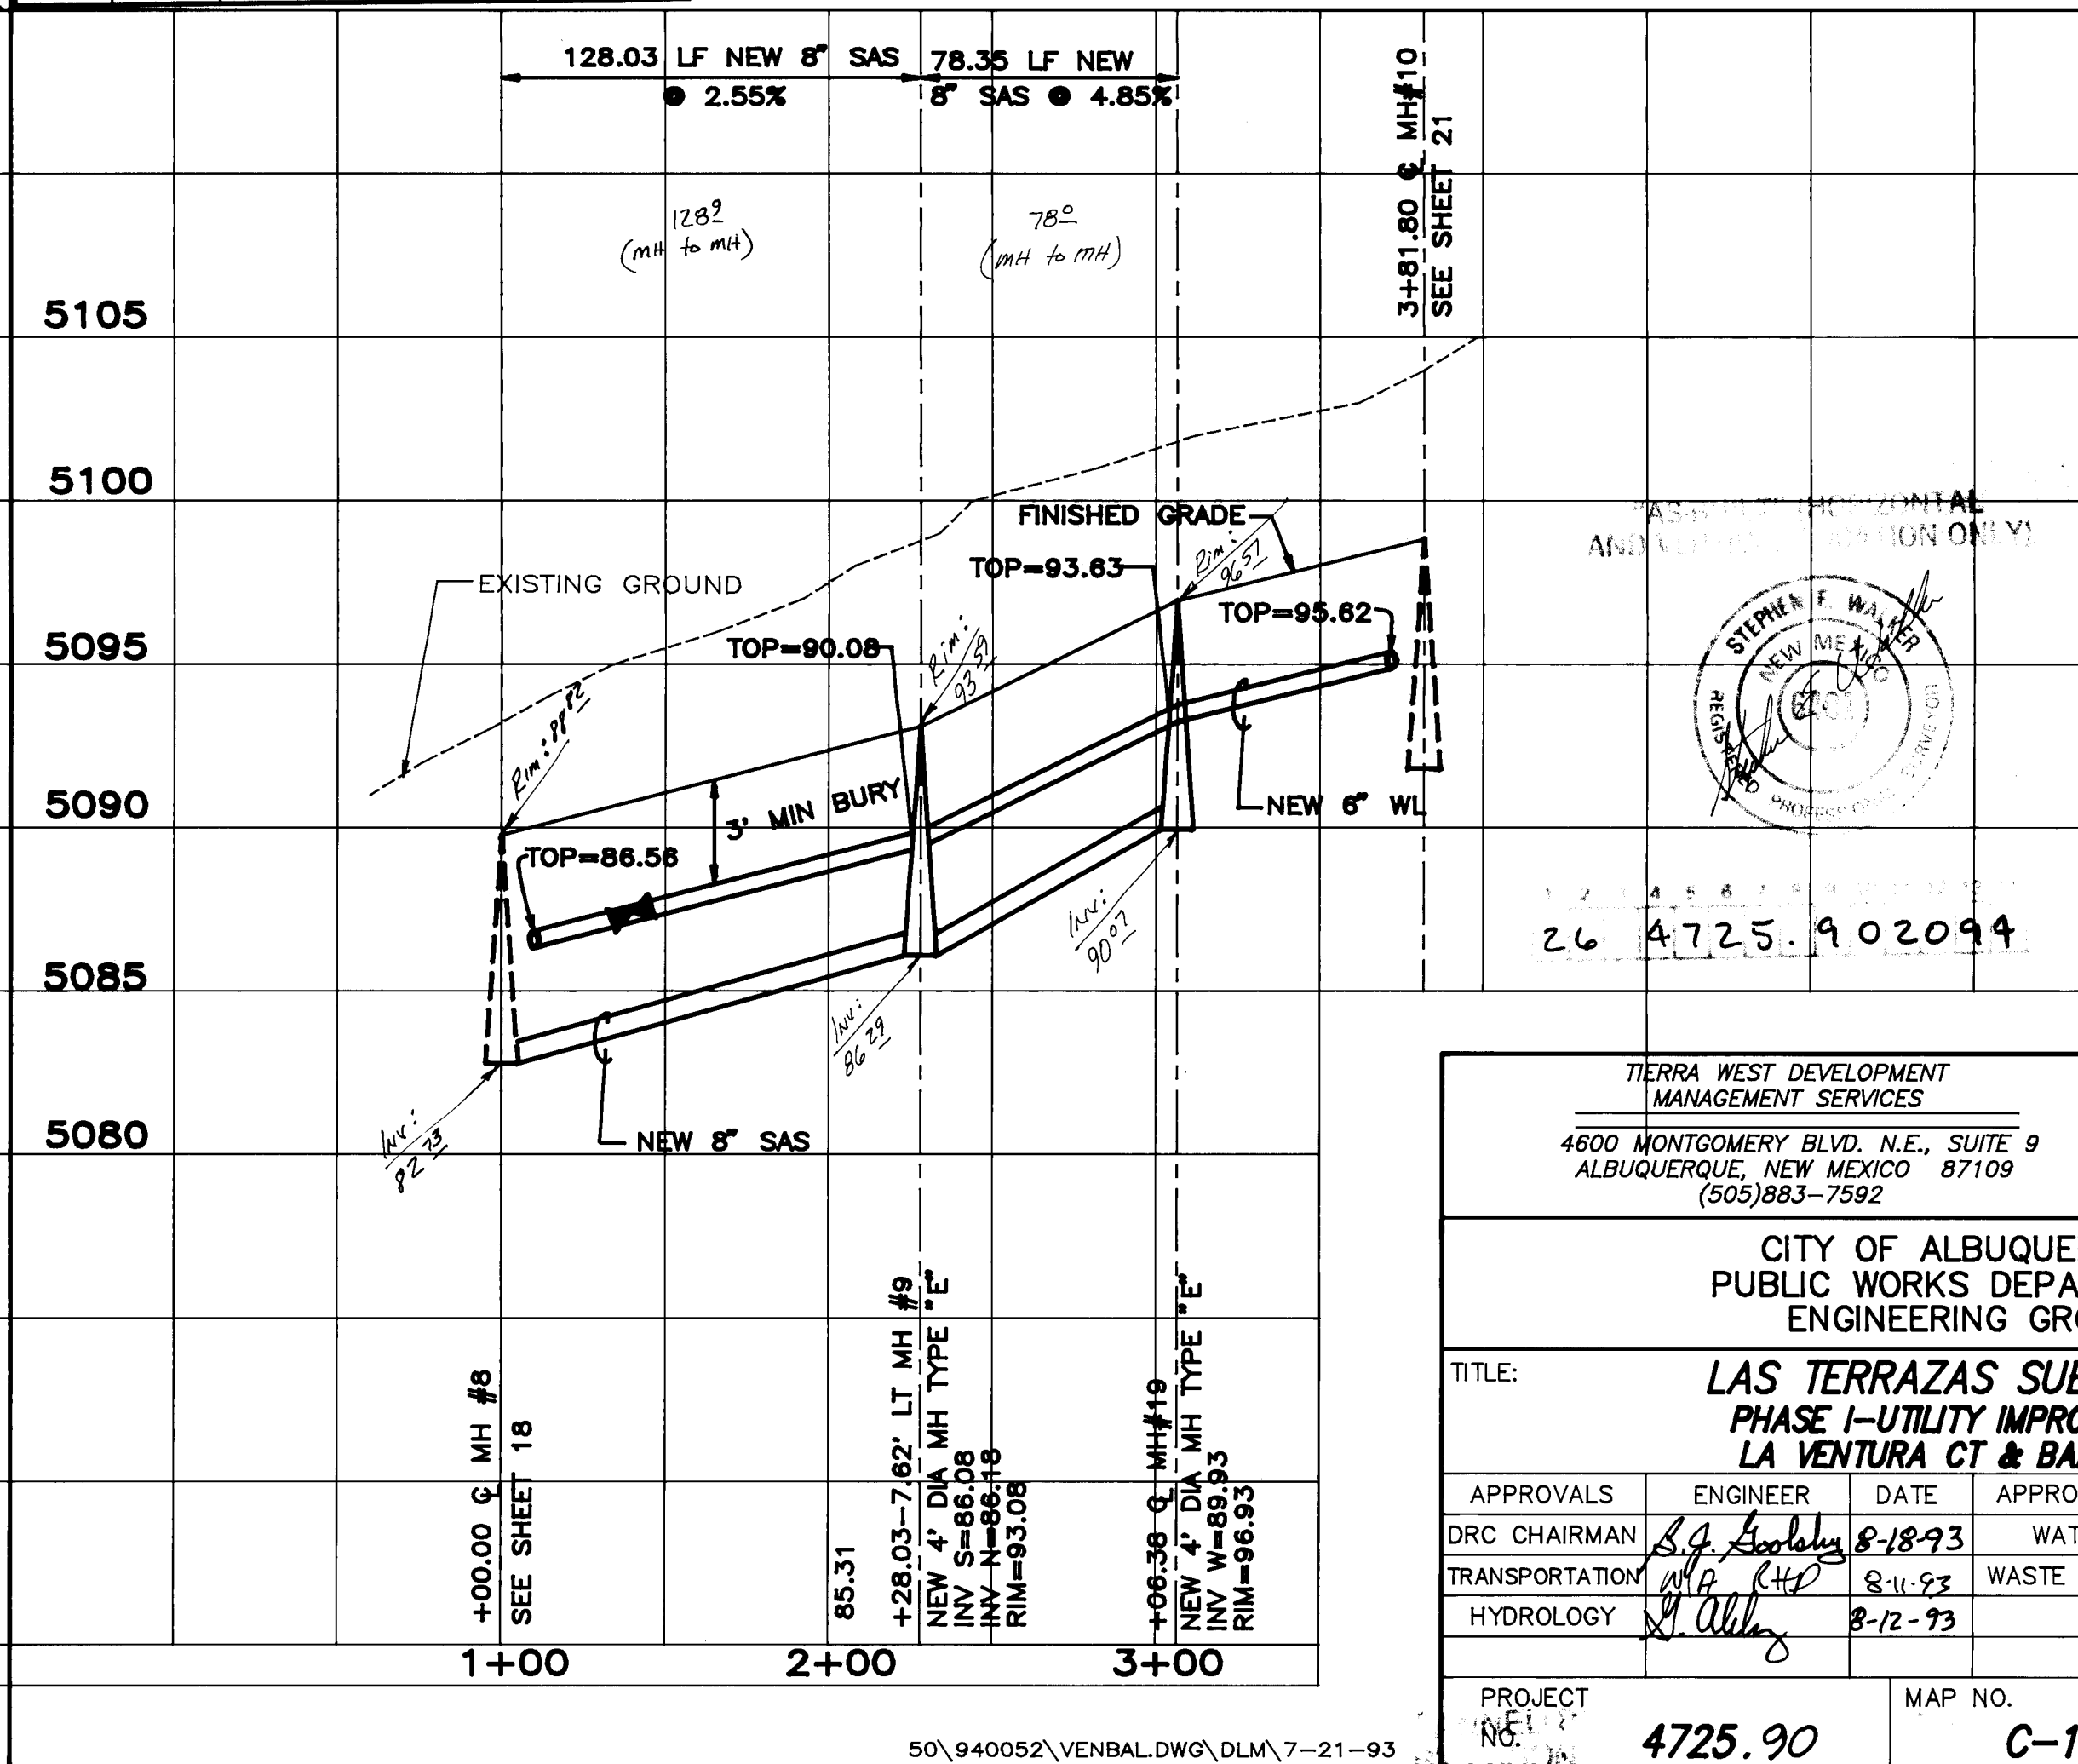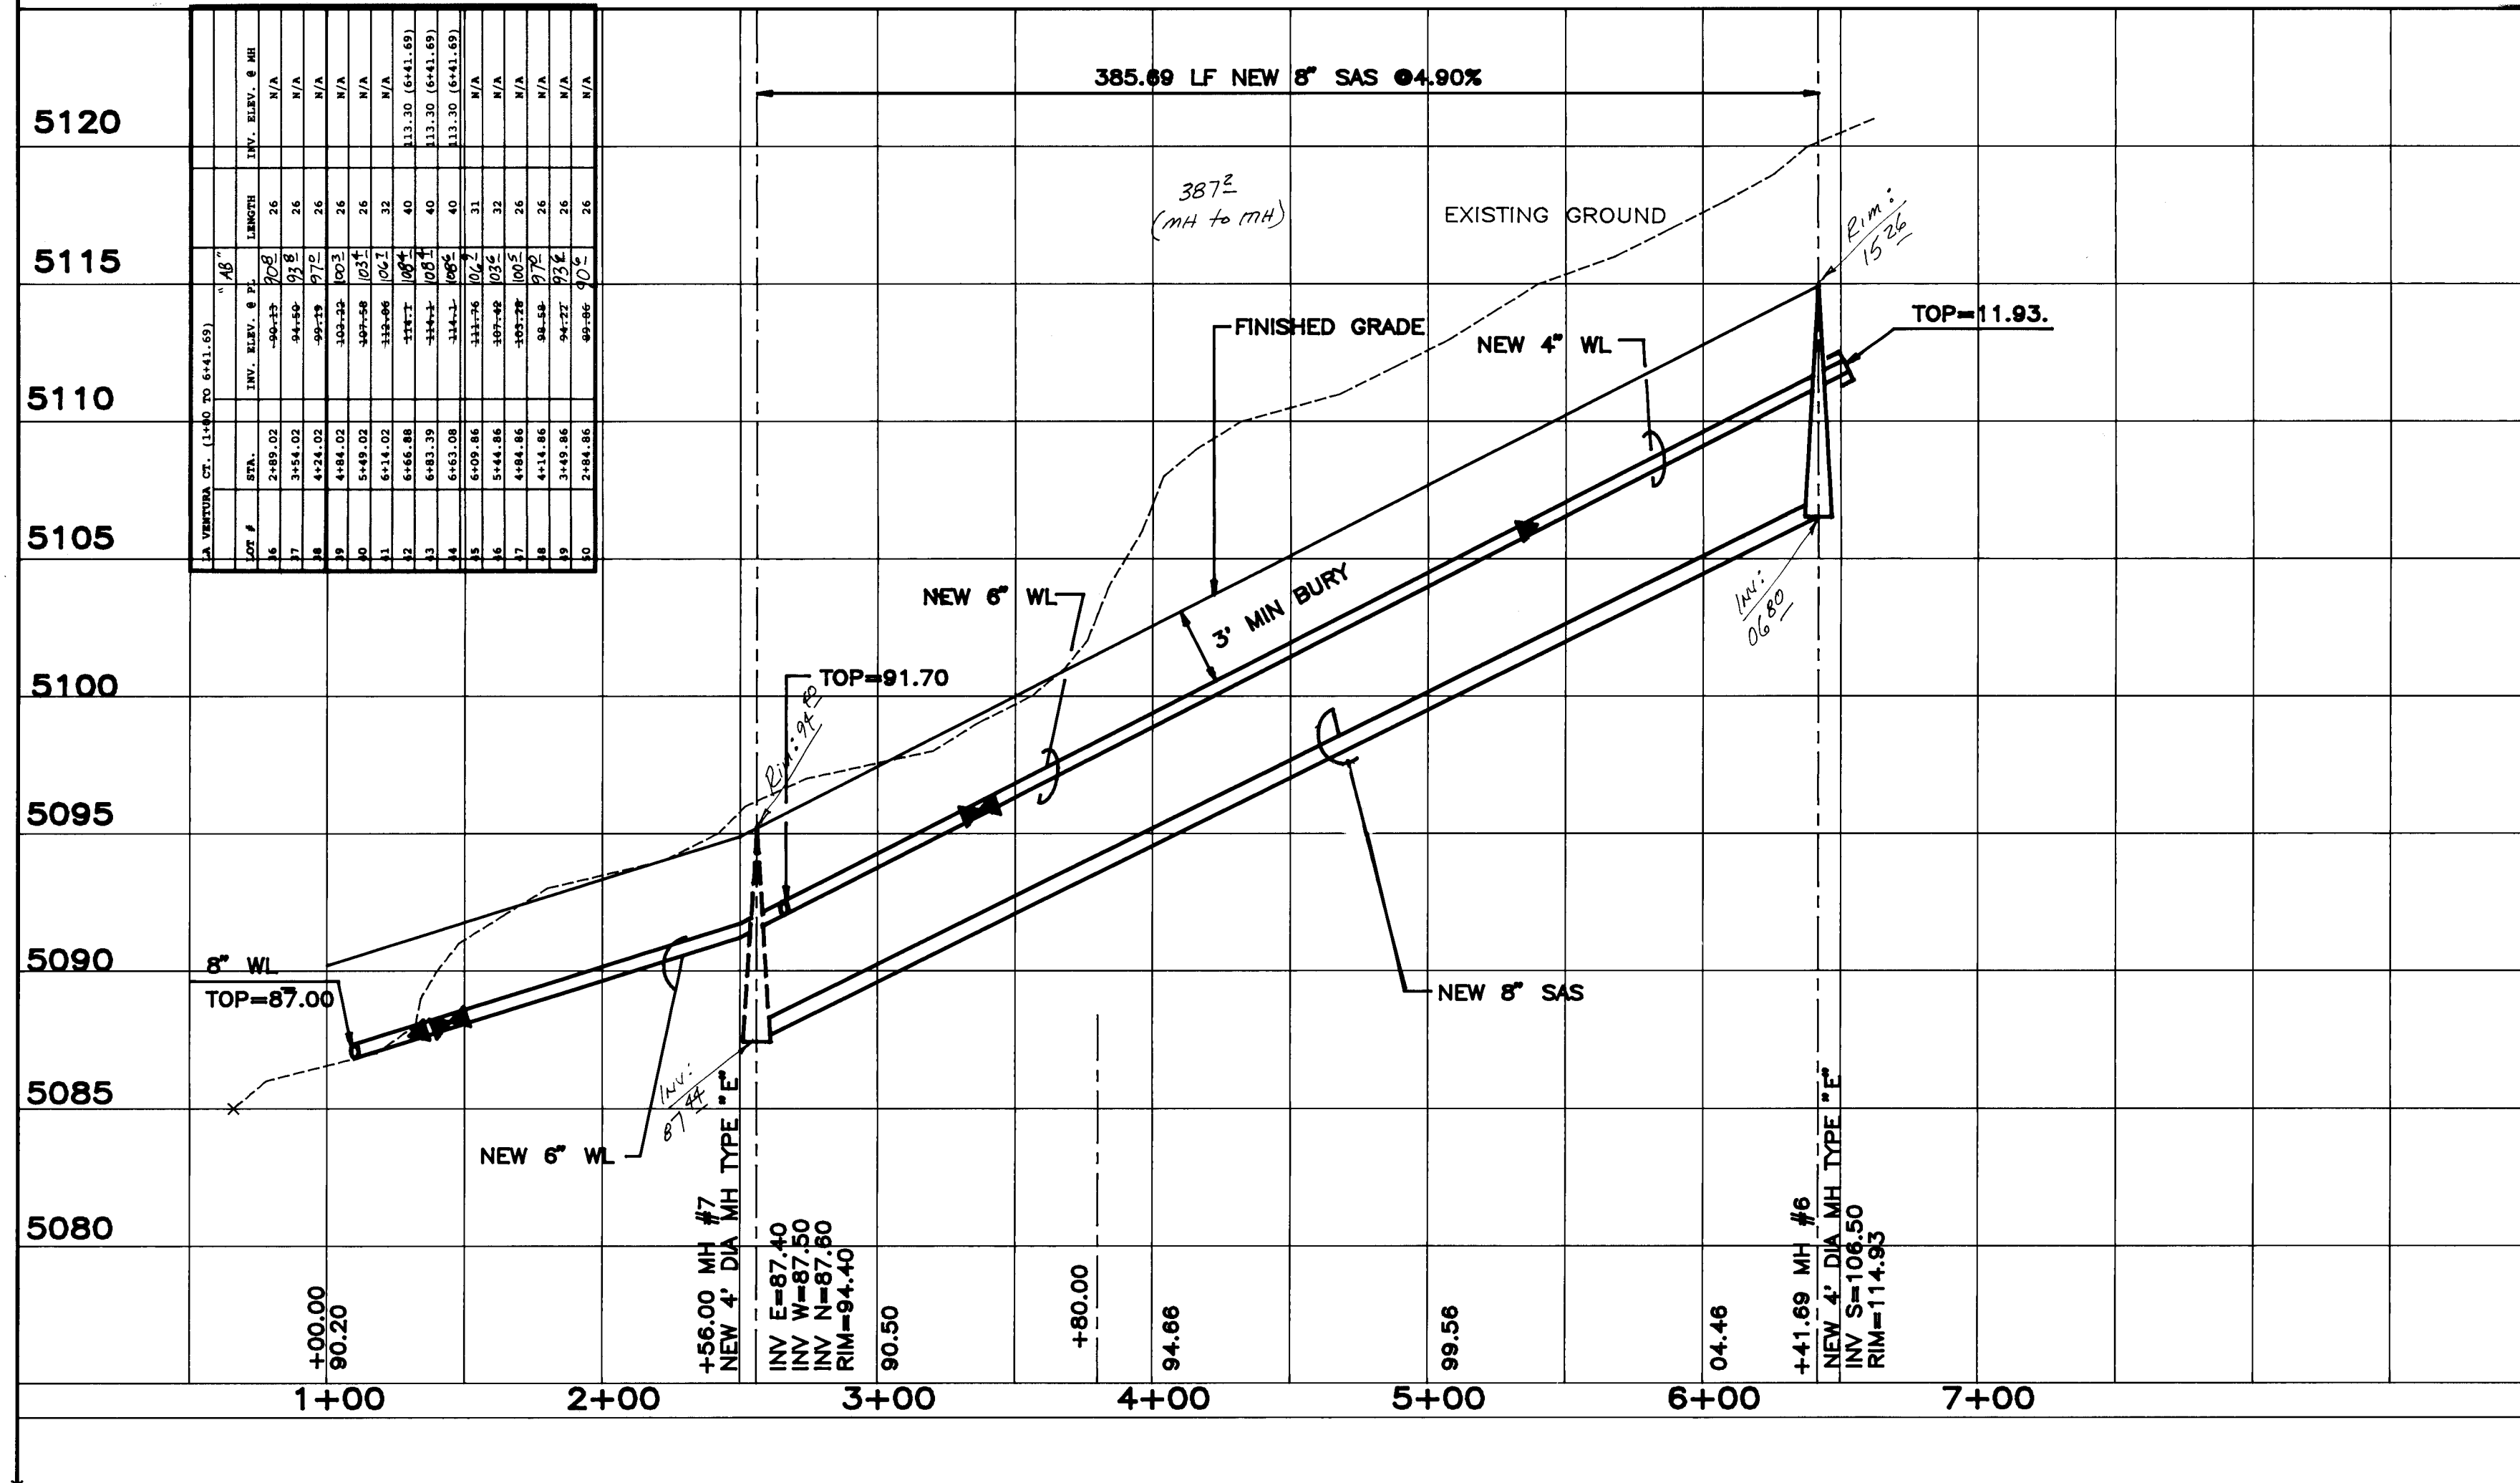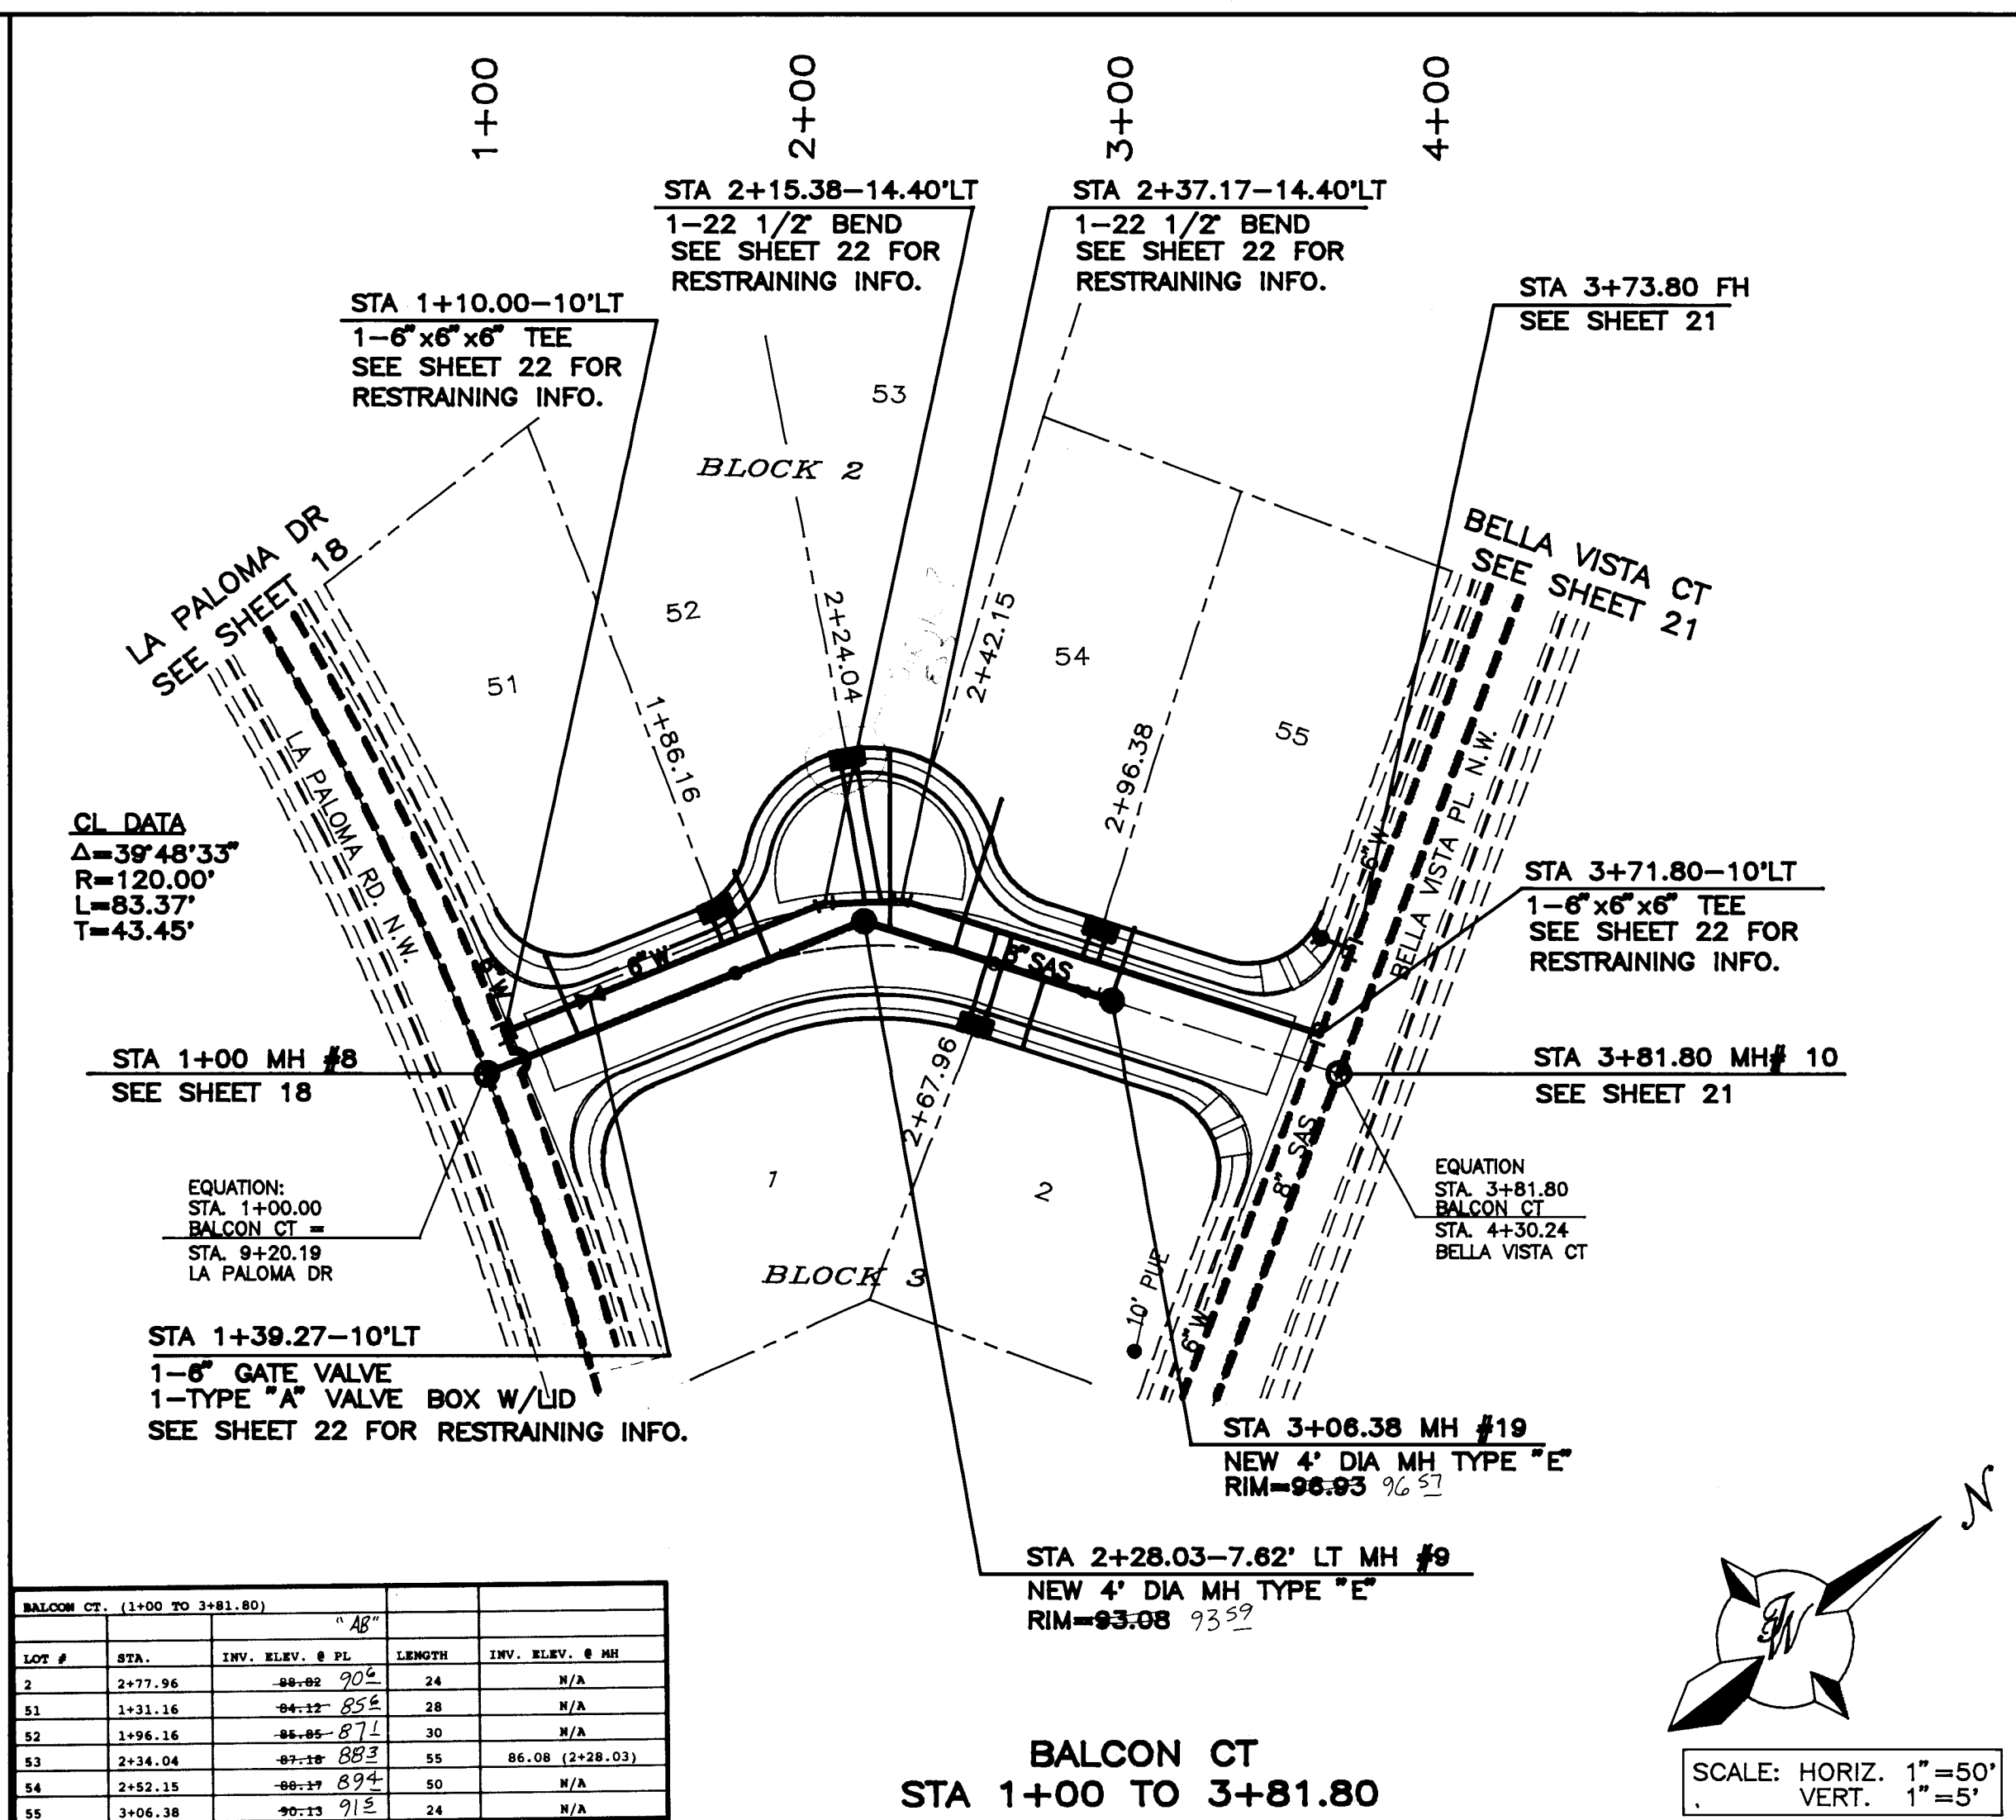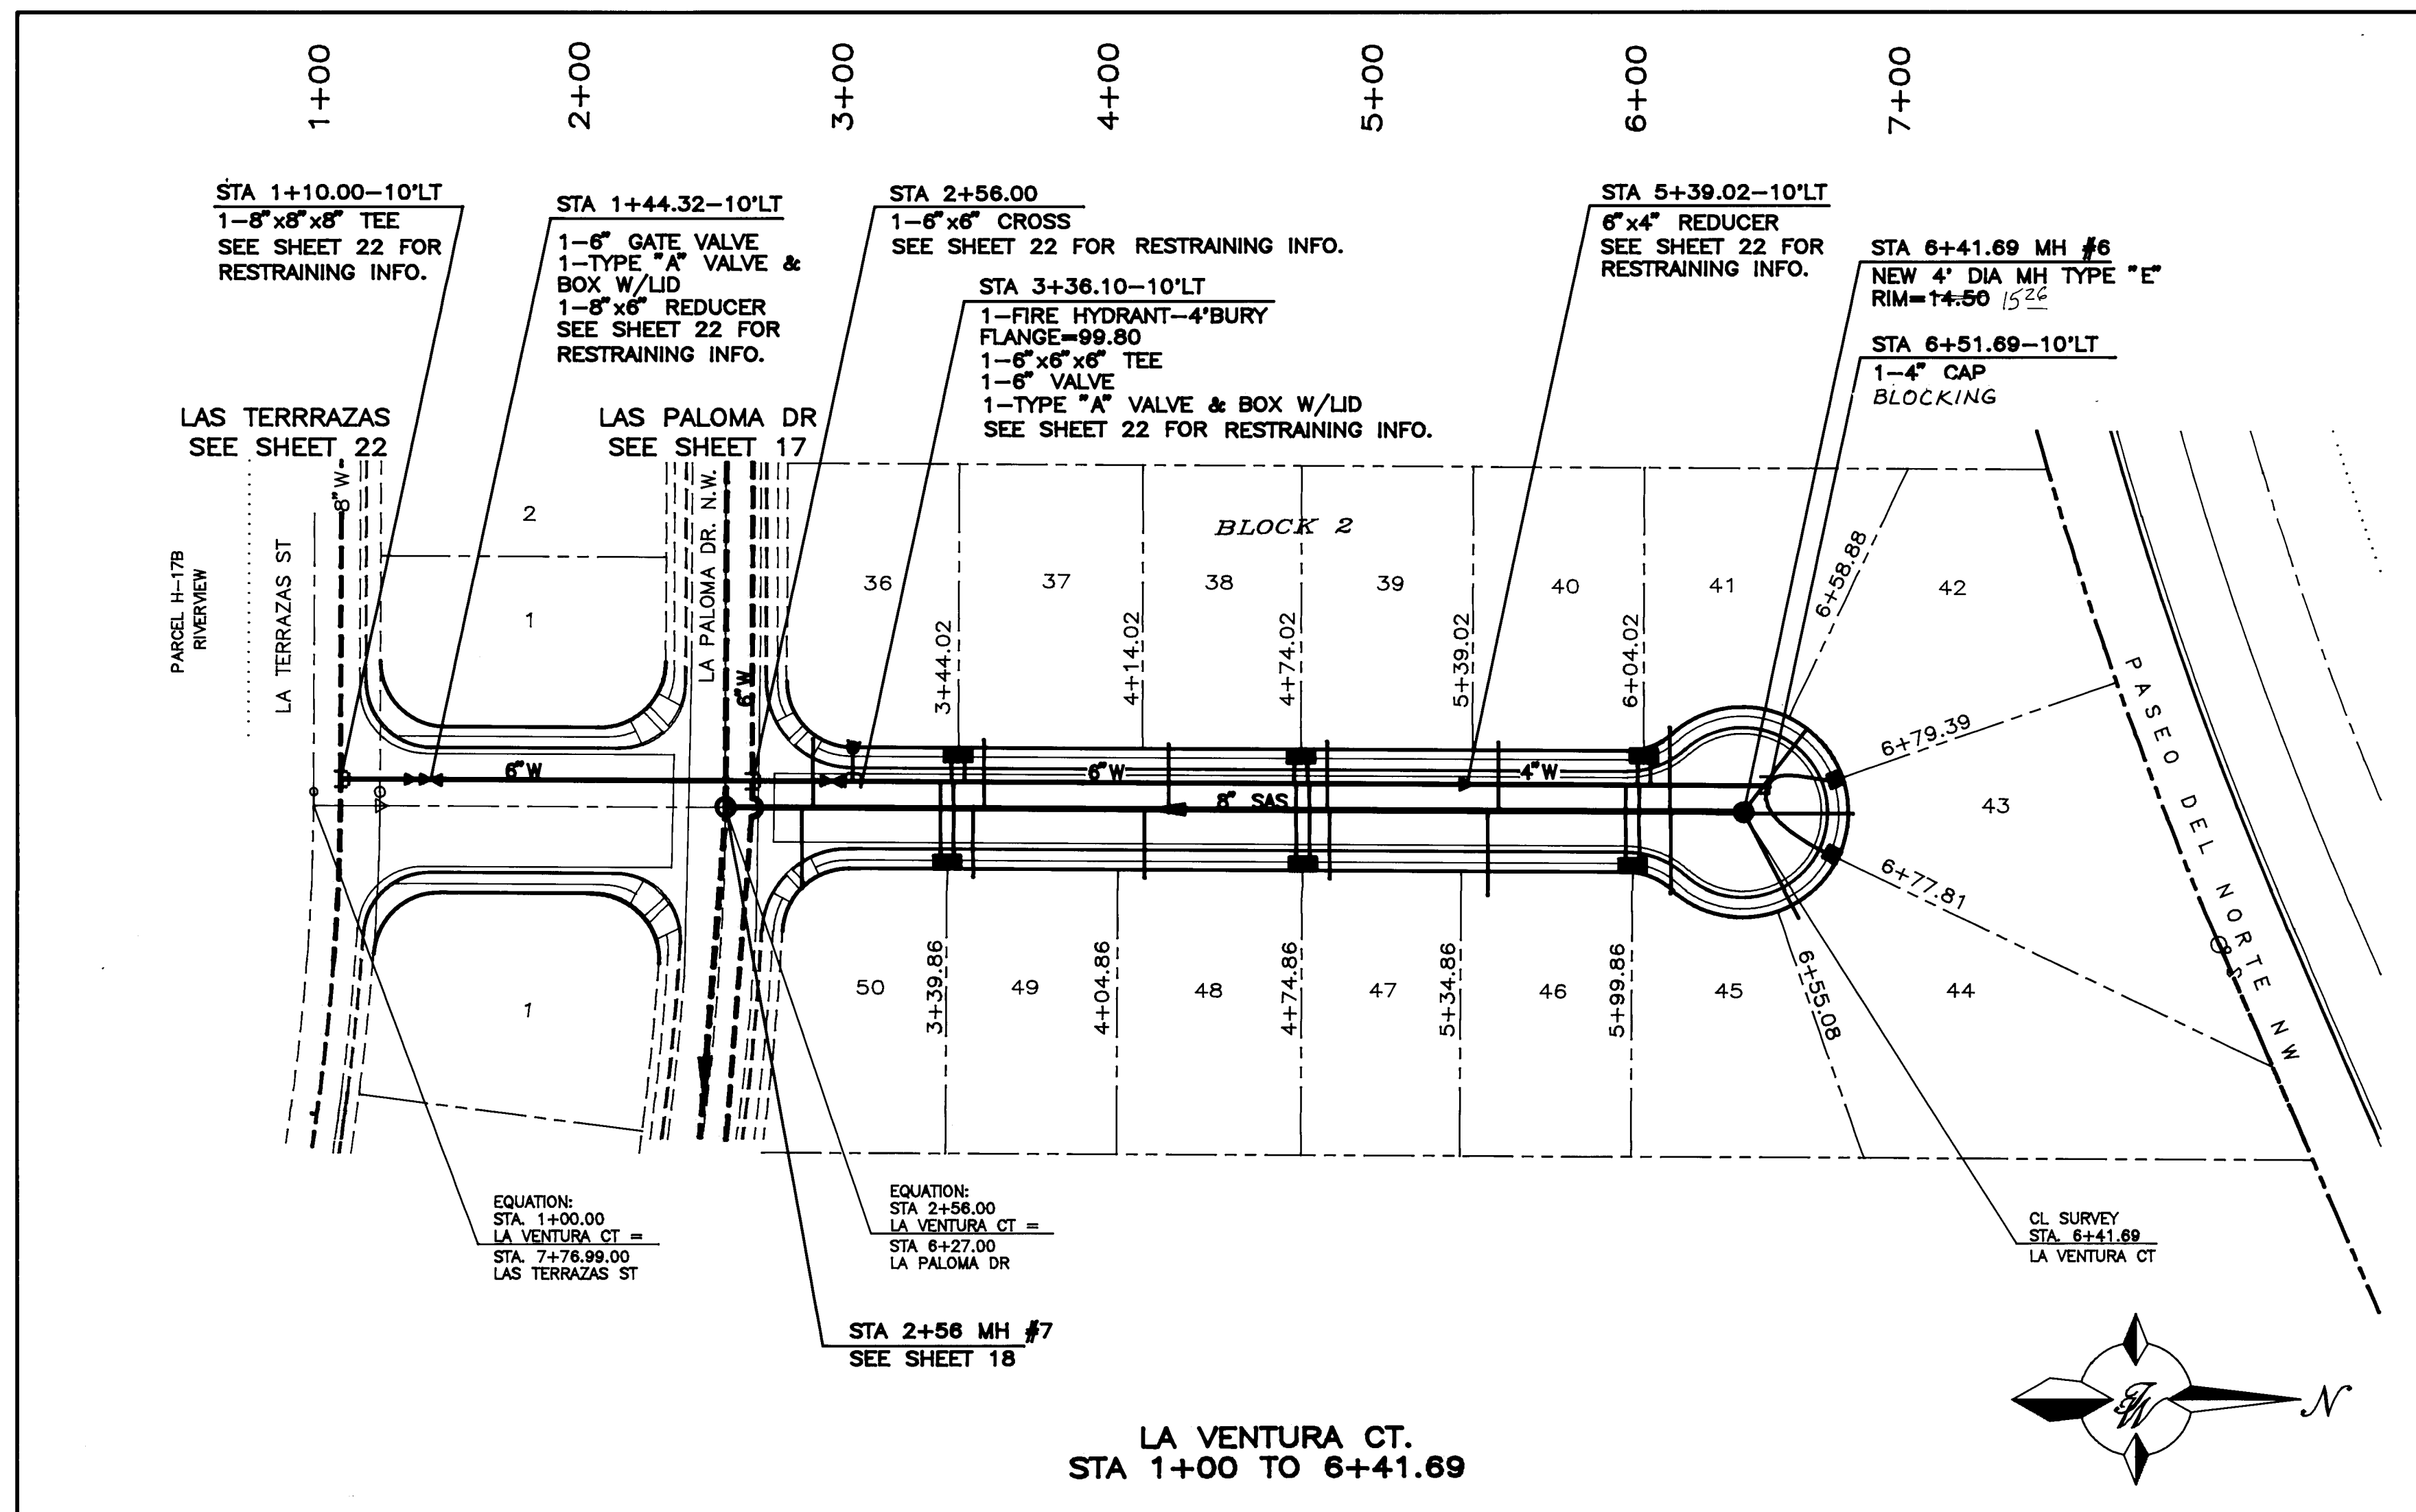

AS BUILT INFORMATION		BENCH MARKS		SURVEY INFORMATION		ENGINEER'S SEAL	
CONTRACTOR	LA TERRAZAS SUBDIVISION	THE STATION IS LOCATED 7.2 MILES NORTHWEST OF DOWNTOWN ALBUQUERQUE, NORTHEAST OF THE INTERSECTION OF AVENIDA DEMINTO AND CALLE NORTENA NW.	DATE	DATE	DATE	DATE	DATE
WORK	PHASE I-UTILITY IMPROVEMENTS	THE STATION IS A 3.1/4 ALUMINUM CAP SET FLUSH IN THE LAVA OUTCROP AND IS STAMPED, "ACS 2-C11, 1986."	BY	BY	BY	BY	BY
INSPECTOR	DATE	THE LAVA OUTCROP AND IS STAMPED, "ACS 2-C11, 1986."	NO.	NO.	NO.	NO.	NO.
APPROVED BY	DATE	X=368000.84, Y=1522042.88, Z=5252	REMARKS	REVISIONS	DESIGN	DATE	DATE
CORRECTED BY	DATE		NO.	DATE	DESIGNED BY	DATE	DATE
RECORDED BY	DATE		DATE	DATE	DRAWN BY	DATE	DATE
					CHECKED BY	DATE	DATE


**TERRA WEST DEVELOPMENT
MANAGEMENT SERVICES**
4600 MONTGOMERY BLVD. N.E., SUITE 9
ALBUQUERQUE, NEW MEXICO 87109
(505)883-7592


**CITY OF ALBUQUERQUE
PUBLIC WORKS DEPARTMENT
ENGINEERING GROUP**

TITLE:
**LAS TERRAZAS SUBDIVISION
PHASE I-UTILITY IMPROVEMENTS
LA VENTURA CT & BALCON CT**

APPROVALS	ENGINEER	DATE	APPROVALS	ENGINEER	DATE
DRC CHAIRMAN	8-9-93	8-9-93	WATER	R.W. Kane	8-9-93
TRANSPORTATION	8-11-93	8-11-93	WASTE WATER	R.W. Kane	8-9-93
HYDROLOGY	8-12-93	8-12-93			

PROJECT NO. **4725.90** MAP NO. **C-12** SHEET **20** OF **29**

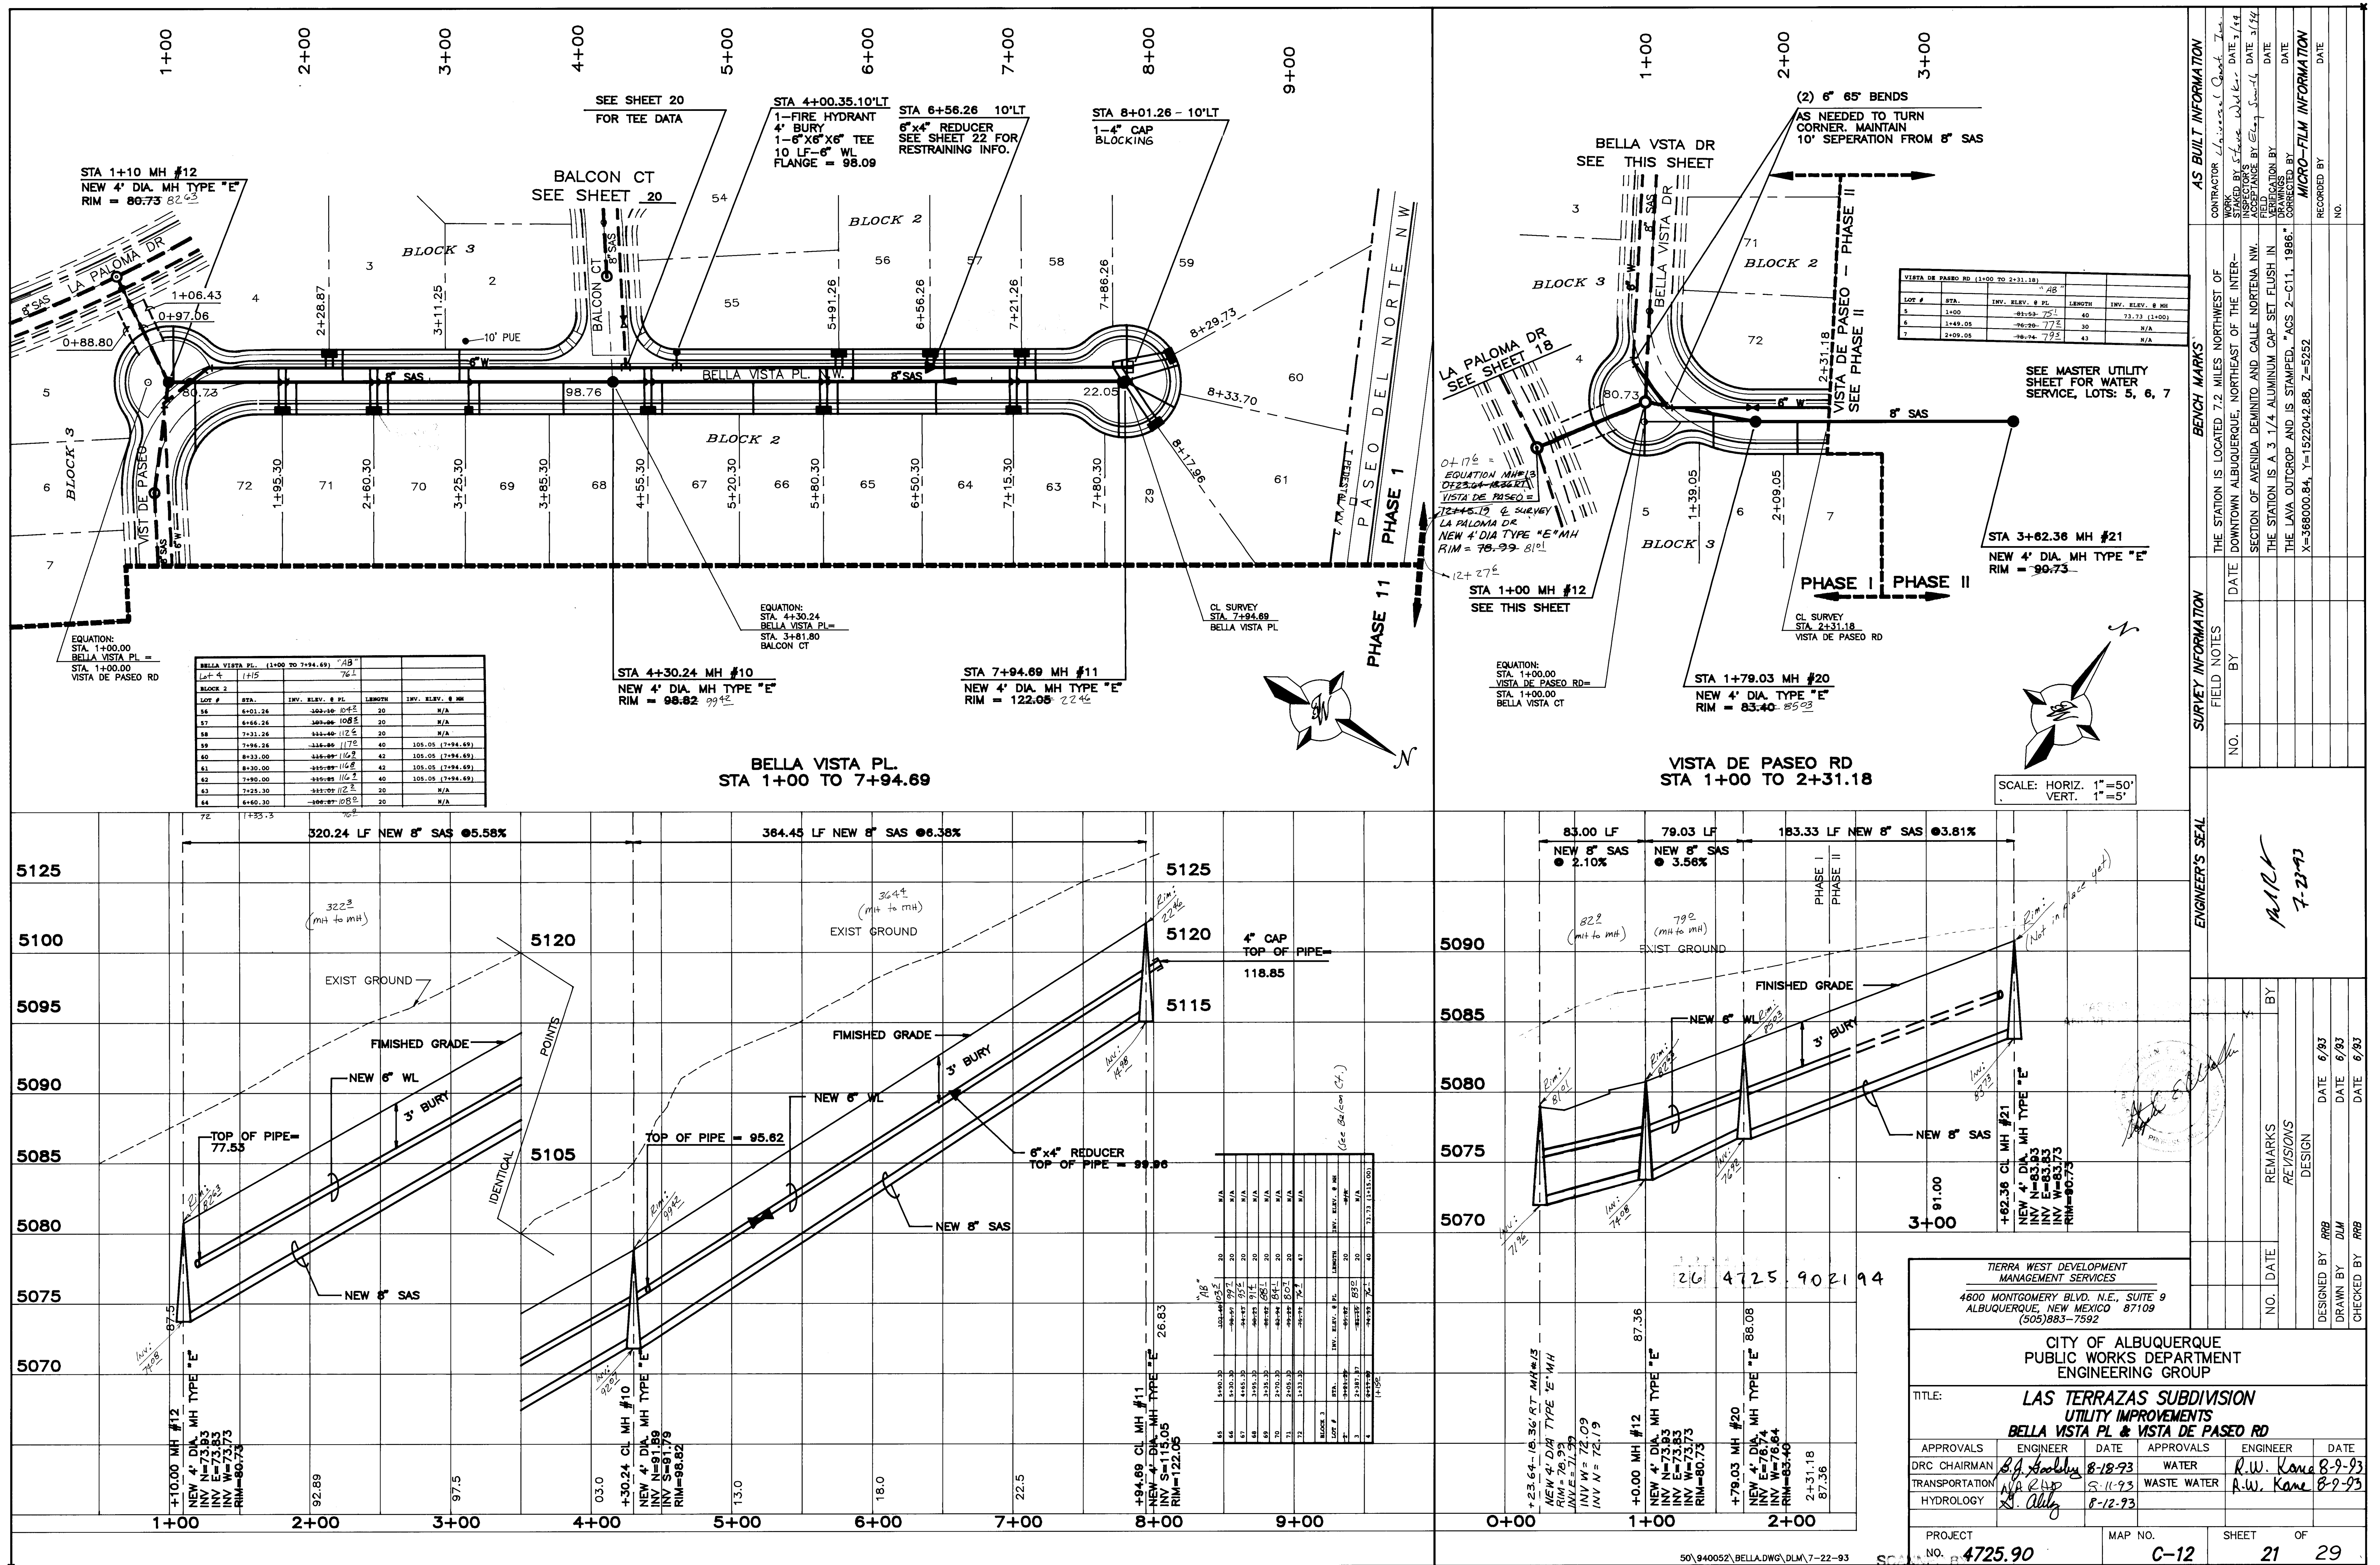

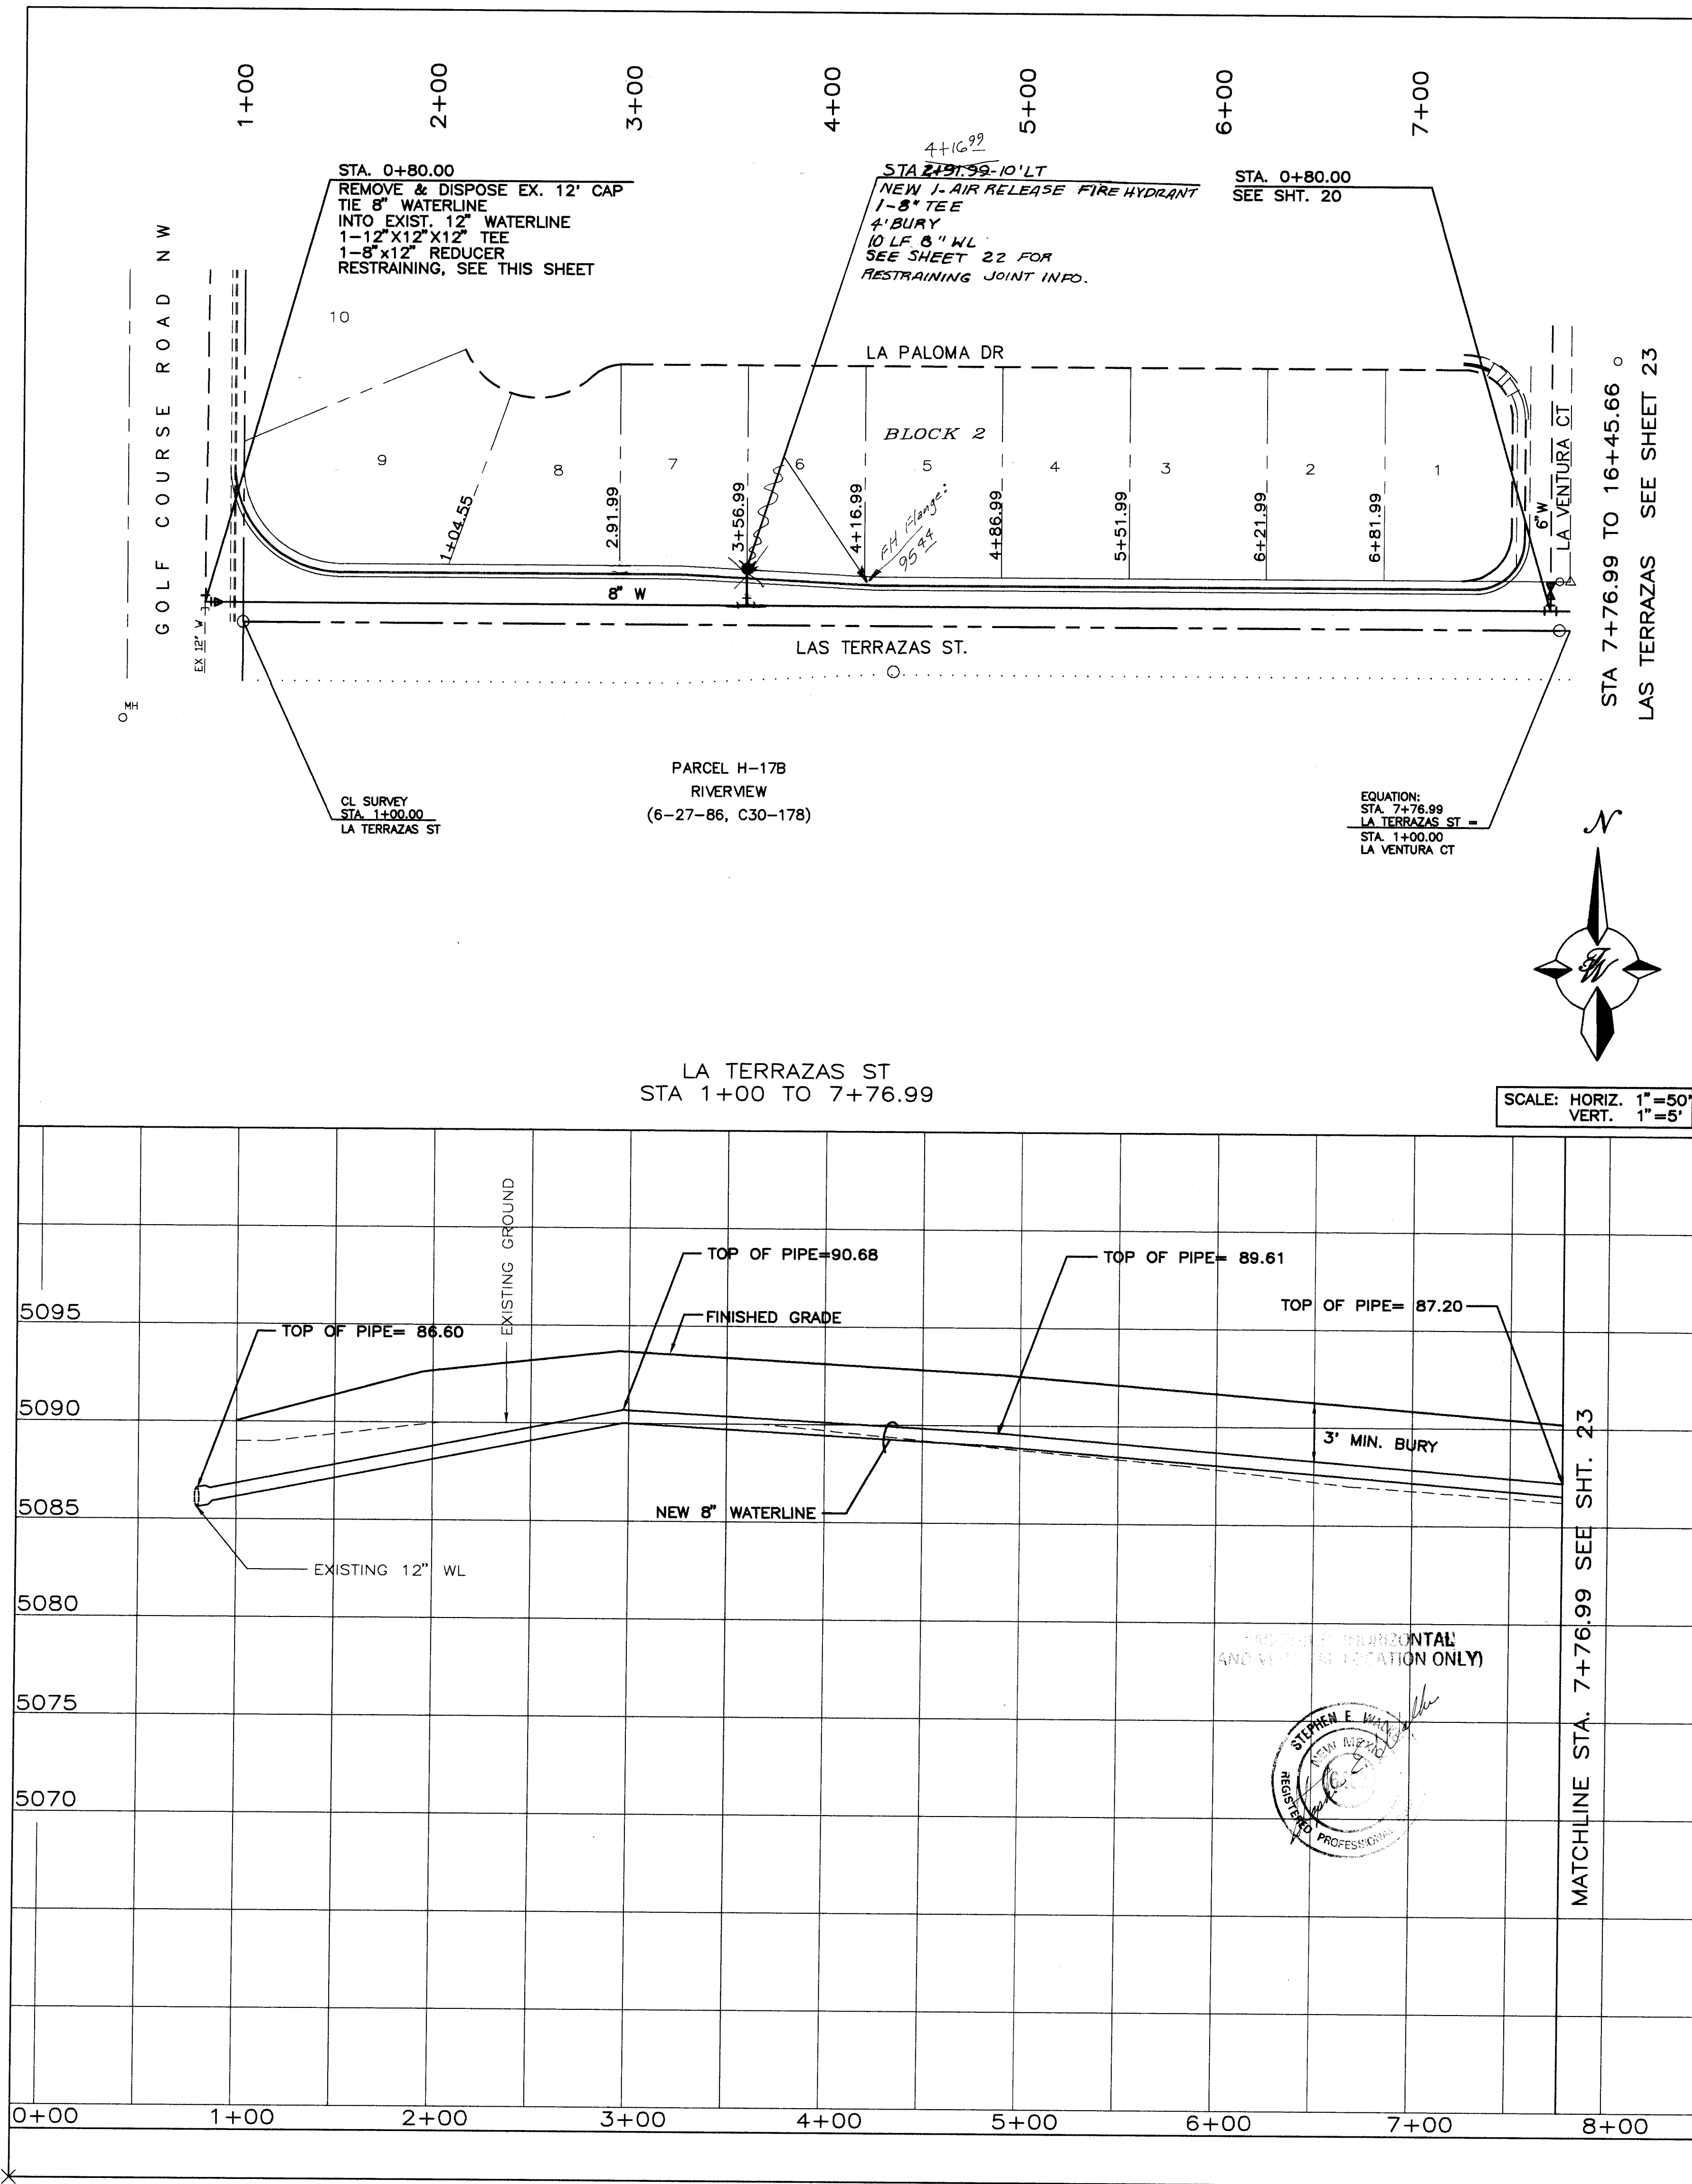





RESTRAINING JOINTS

FITTING	LENGTH(S)
6 X 4 REDUCER	L(A) = 35 FT L(B) = 24 FT
8 X 6 REDUCER	L(A) = 33 FT L(B) = 25 FT
10 X 8 REDUCER	L(A) = 30 FT L(B) = 24 FT
12 X 10 REDUCER	L(A) = 30 FT L(B) = 25 FT
12 X 8 REDUCER	L(A) = 68 FT L(B) = 45 FT
10 X 6 REDUCER	L(A) = 73 FT L(B) = 44 FT
14 X 12 REDUCER	L(A) = 29 FT L(B) = 25 FT
14 X 10 REDUCER	L(A) = 65 FT L(B) = 45 FT
6 IN. PVC 45° BEND	Lr = 8 FT
6 IN. PVC 22½° BEND	Lr = 4 FT
6 IN. PVC 11¼° BEND	Lr = 2 FT
10 IN. PVC 11¼° BEND	Lr = 3 FT
10 IN. PVC 22½° BEND	Lr = 6 FT
PVC TEE 14 IN. RUN 14 IN. BRANCH	Lrn = 10 FT Lbr = 64 FT
PVC TEE 12 IN. RUN 12 IN. BRANCH	Lrn = 10 FT Lbr = 53 FT
PVC TEE 10 IN. RUN 10 IN. BRANCH	Lrn = 10 FT Lbr = 40 FT
PVC TEE 8 IN. RUN 8 IN. BRANCH	Lrn = 10 FT Lbr = 29 FT
PVC TEE 6 IN. RUN 6 IN. BRANCH	Lrn = 10 FT Lbr = 15 FT
PVC TEE 6 IN. RUN 6 IN. BRANCH	Lrn = 15 FT Lbr = 0 FT
PVC TEE 6 IN. RUN 6 IN. BRANCH	Lrn = 30 FT Lbr = 0 FT
PVC TEE 6 IN. RUN 6 IN. BRANCH	Lrn = 35 FT Lbr = 0 FT
4 IN. PVC DEAD END	Lr = 32 FT

L(A)=required length to be restrained on the smaller pipe
L(B)=required length to be restrained on the larger pipe
Lr=required length of the pipe to be restrained on each side of the bend
Lbr=the length to be restrained on the branch
Lrn=shortest length of pipe attached to the run on either side of the tee
Lr*=required length to be restrained from the end of the pipe

SCANNED BY
BY LASON

TIERRA WEST DEVELOPMENT MANAGEMENT SERVICES 4600 MONTGOMERY BLVD. N.E., SUITE 9 ALBUQUERQUE, NEW MEXICO 87109 (505)883-7592					
CITY OF ALBUQUERQUE PUBLIC WORKS DEPARTMENT ENGINEERING GROUP					
TITLE: LAS TERRAZAS SUBDIVISION PHASE I-UTILITY IMPROVEMENTS LAS TERRAZAS ST & GOLF COURSE RD					
APPROVALS	ENGINEER	DATE	APPROVALS	ENGINEER	DATE
DRC CHAIRMAN	R. W. Kane	8-18-93	WATER	R. W. Kane	8-2-93
TRANSPORTATION	R. W. Kane	8-18-93	WASTE WATER	R. W. Kane	8-2-93
HYDROLOGY	R. W. Kane	8-18-93			
PROJECT NO.	4725.90	MAP NO.	C-12	SHEET	22 OF 29

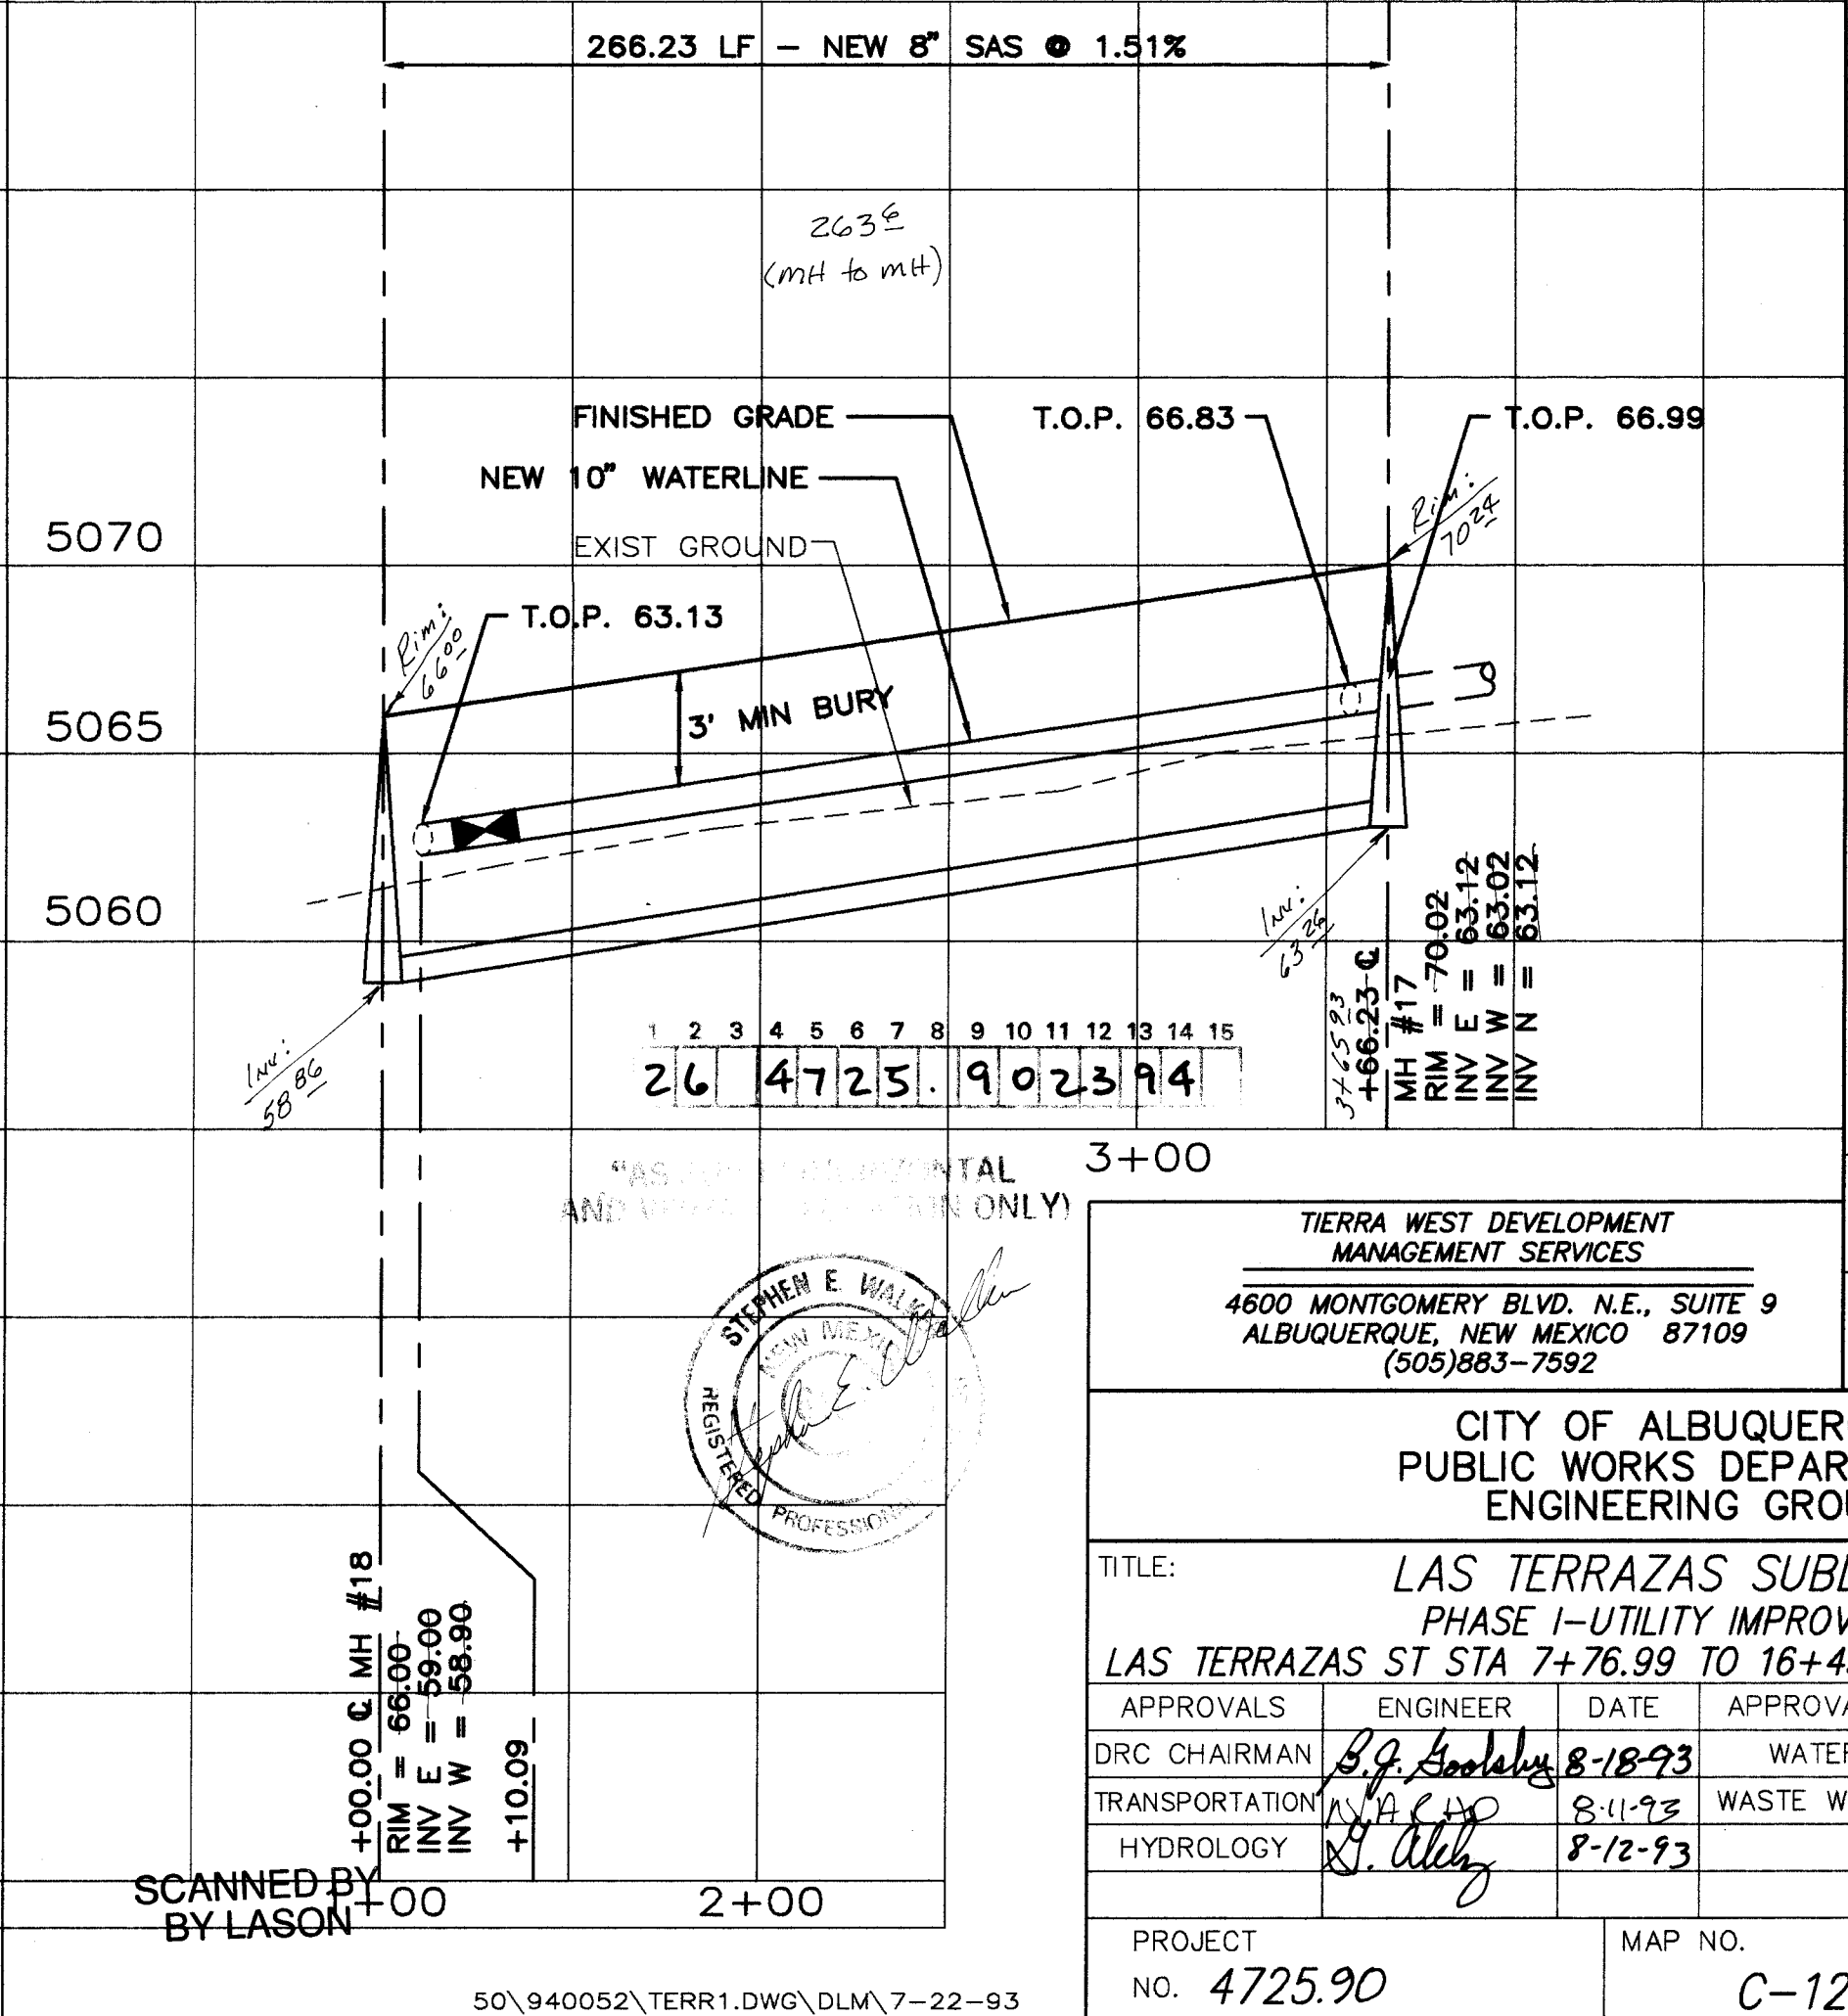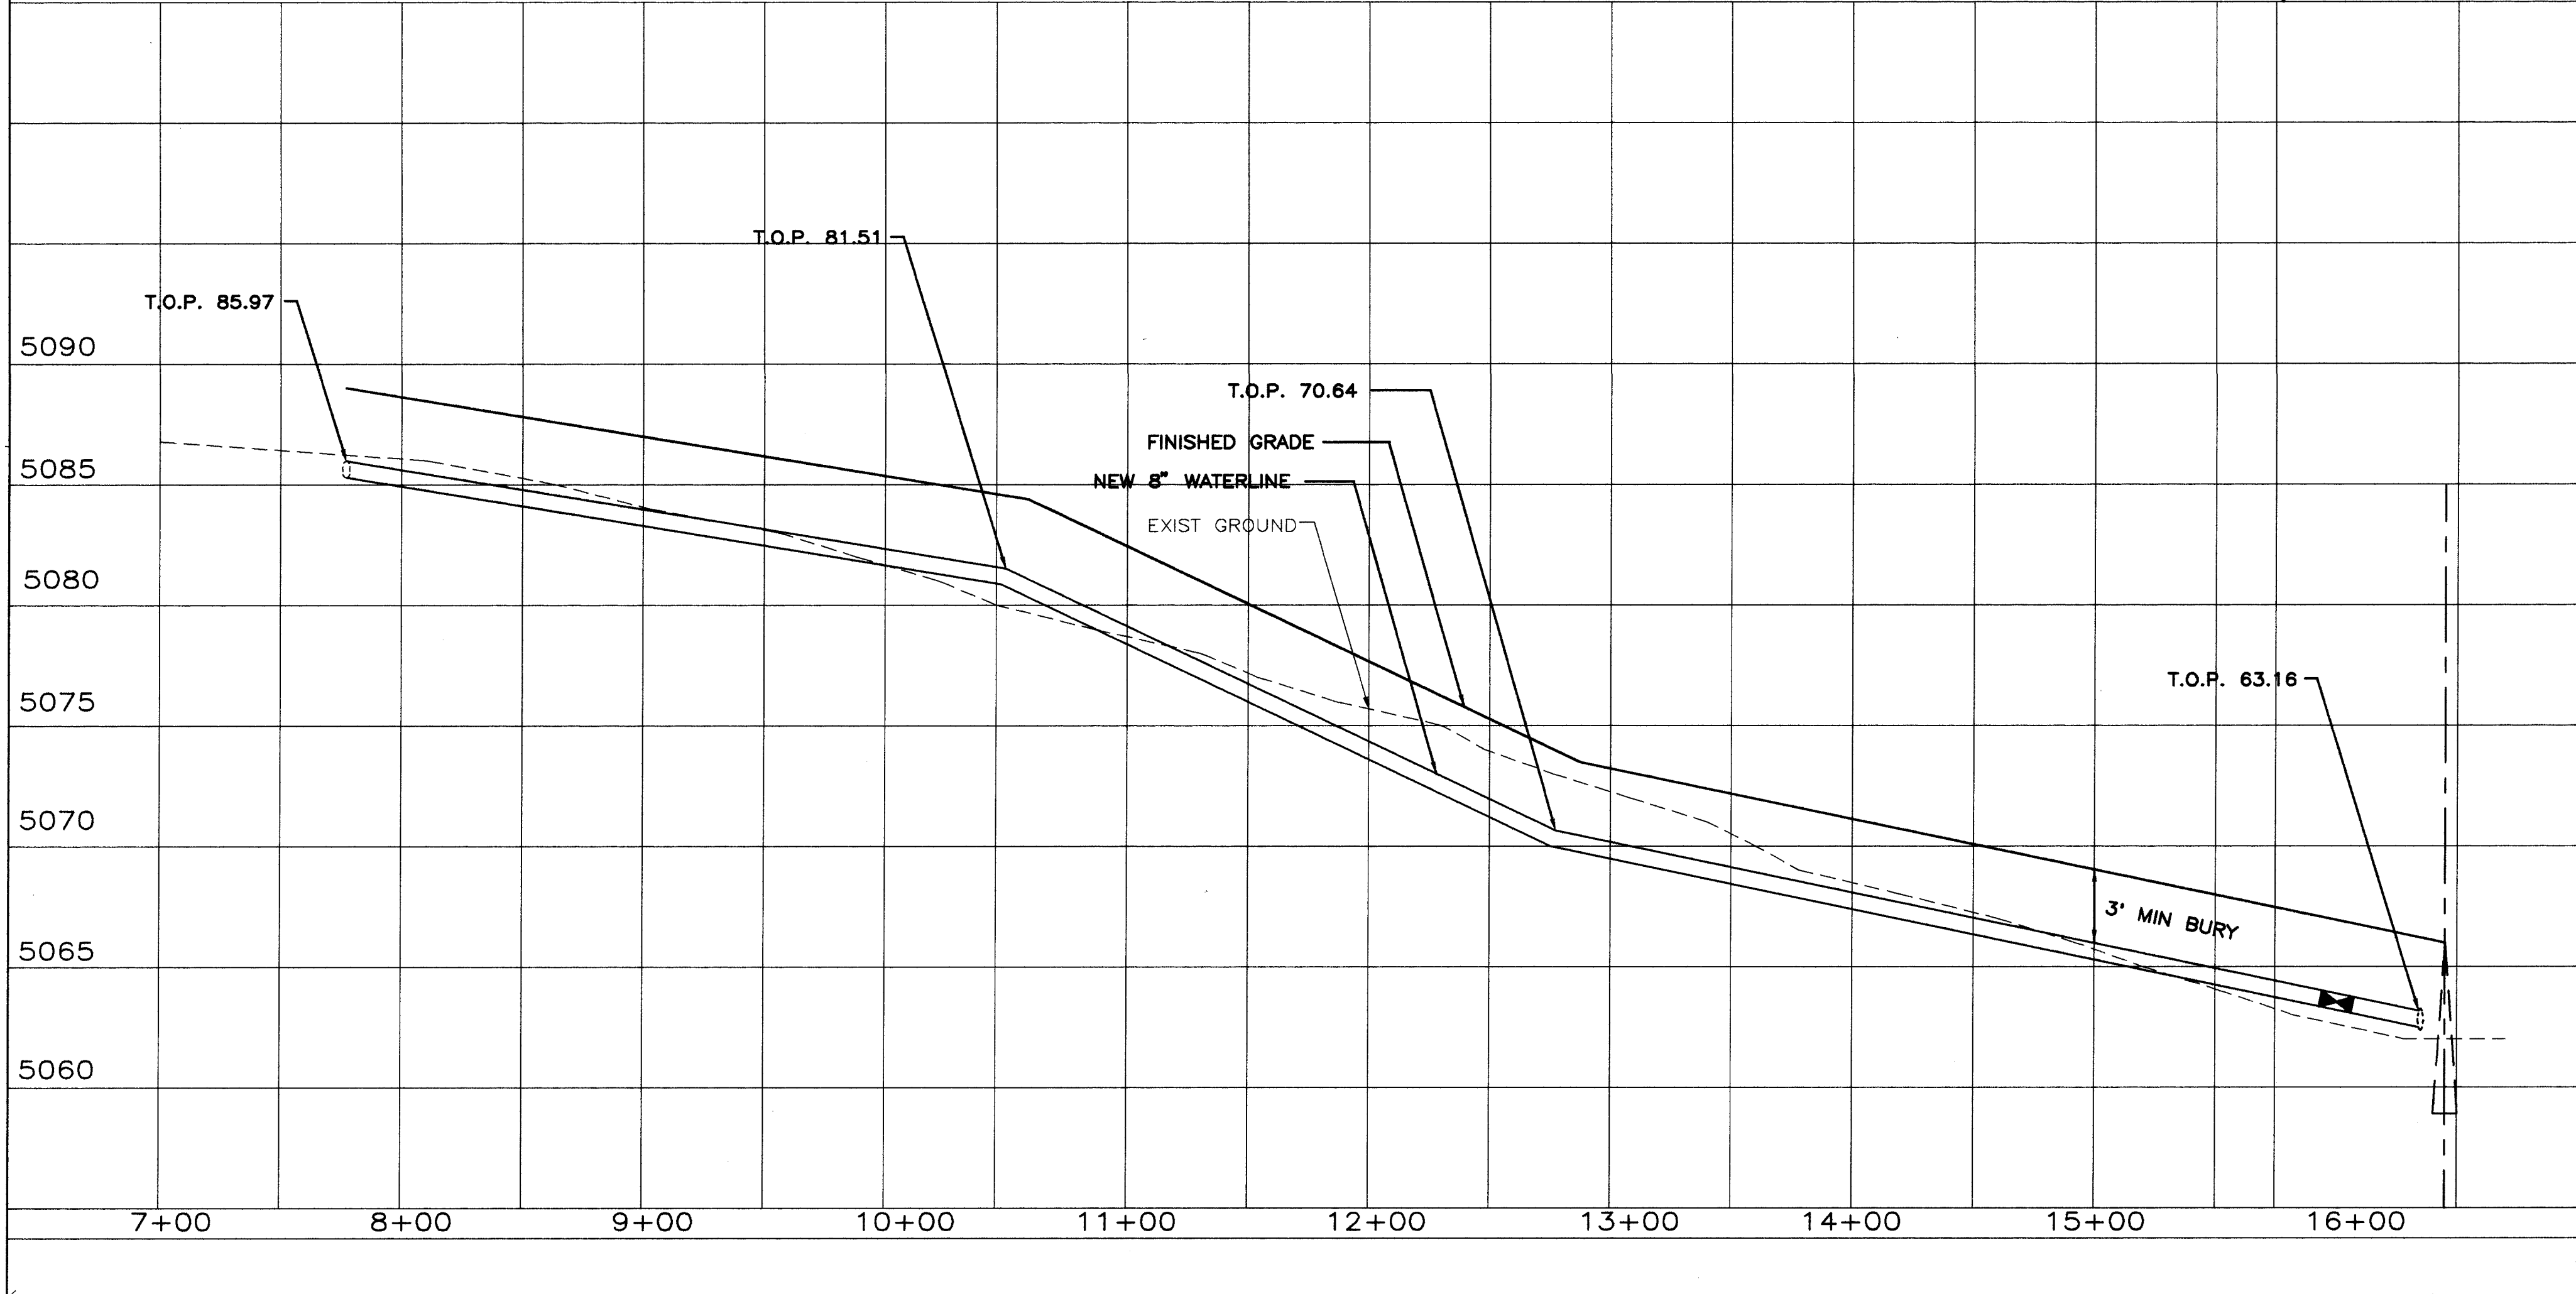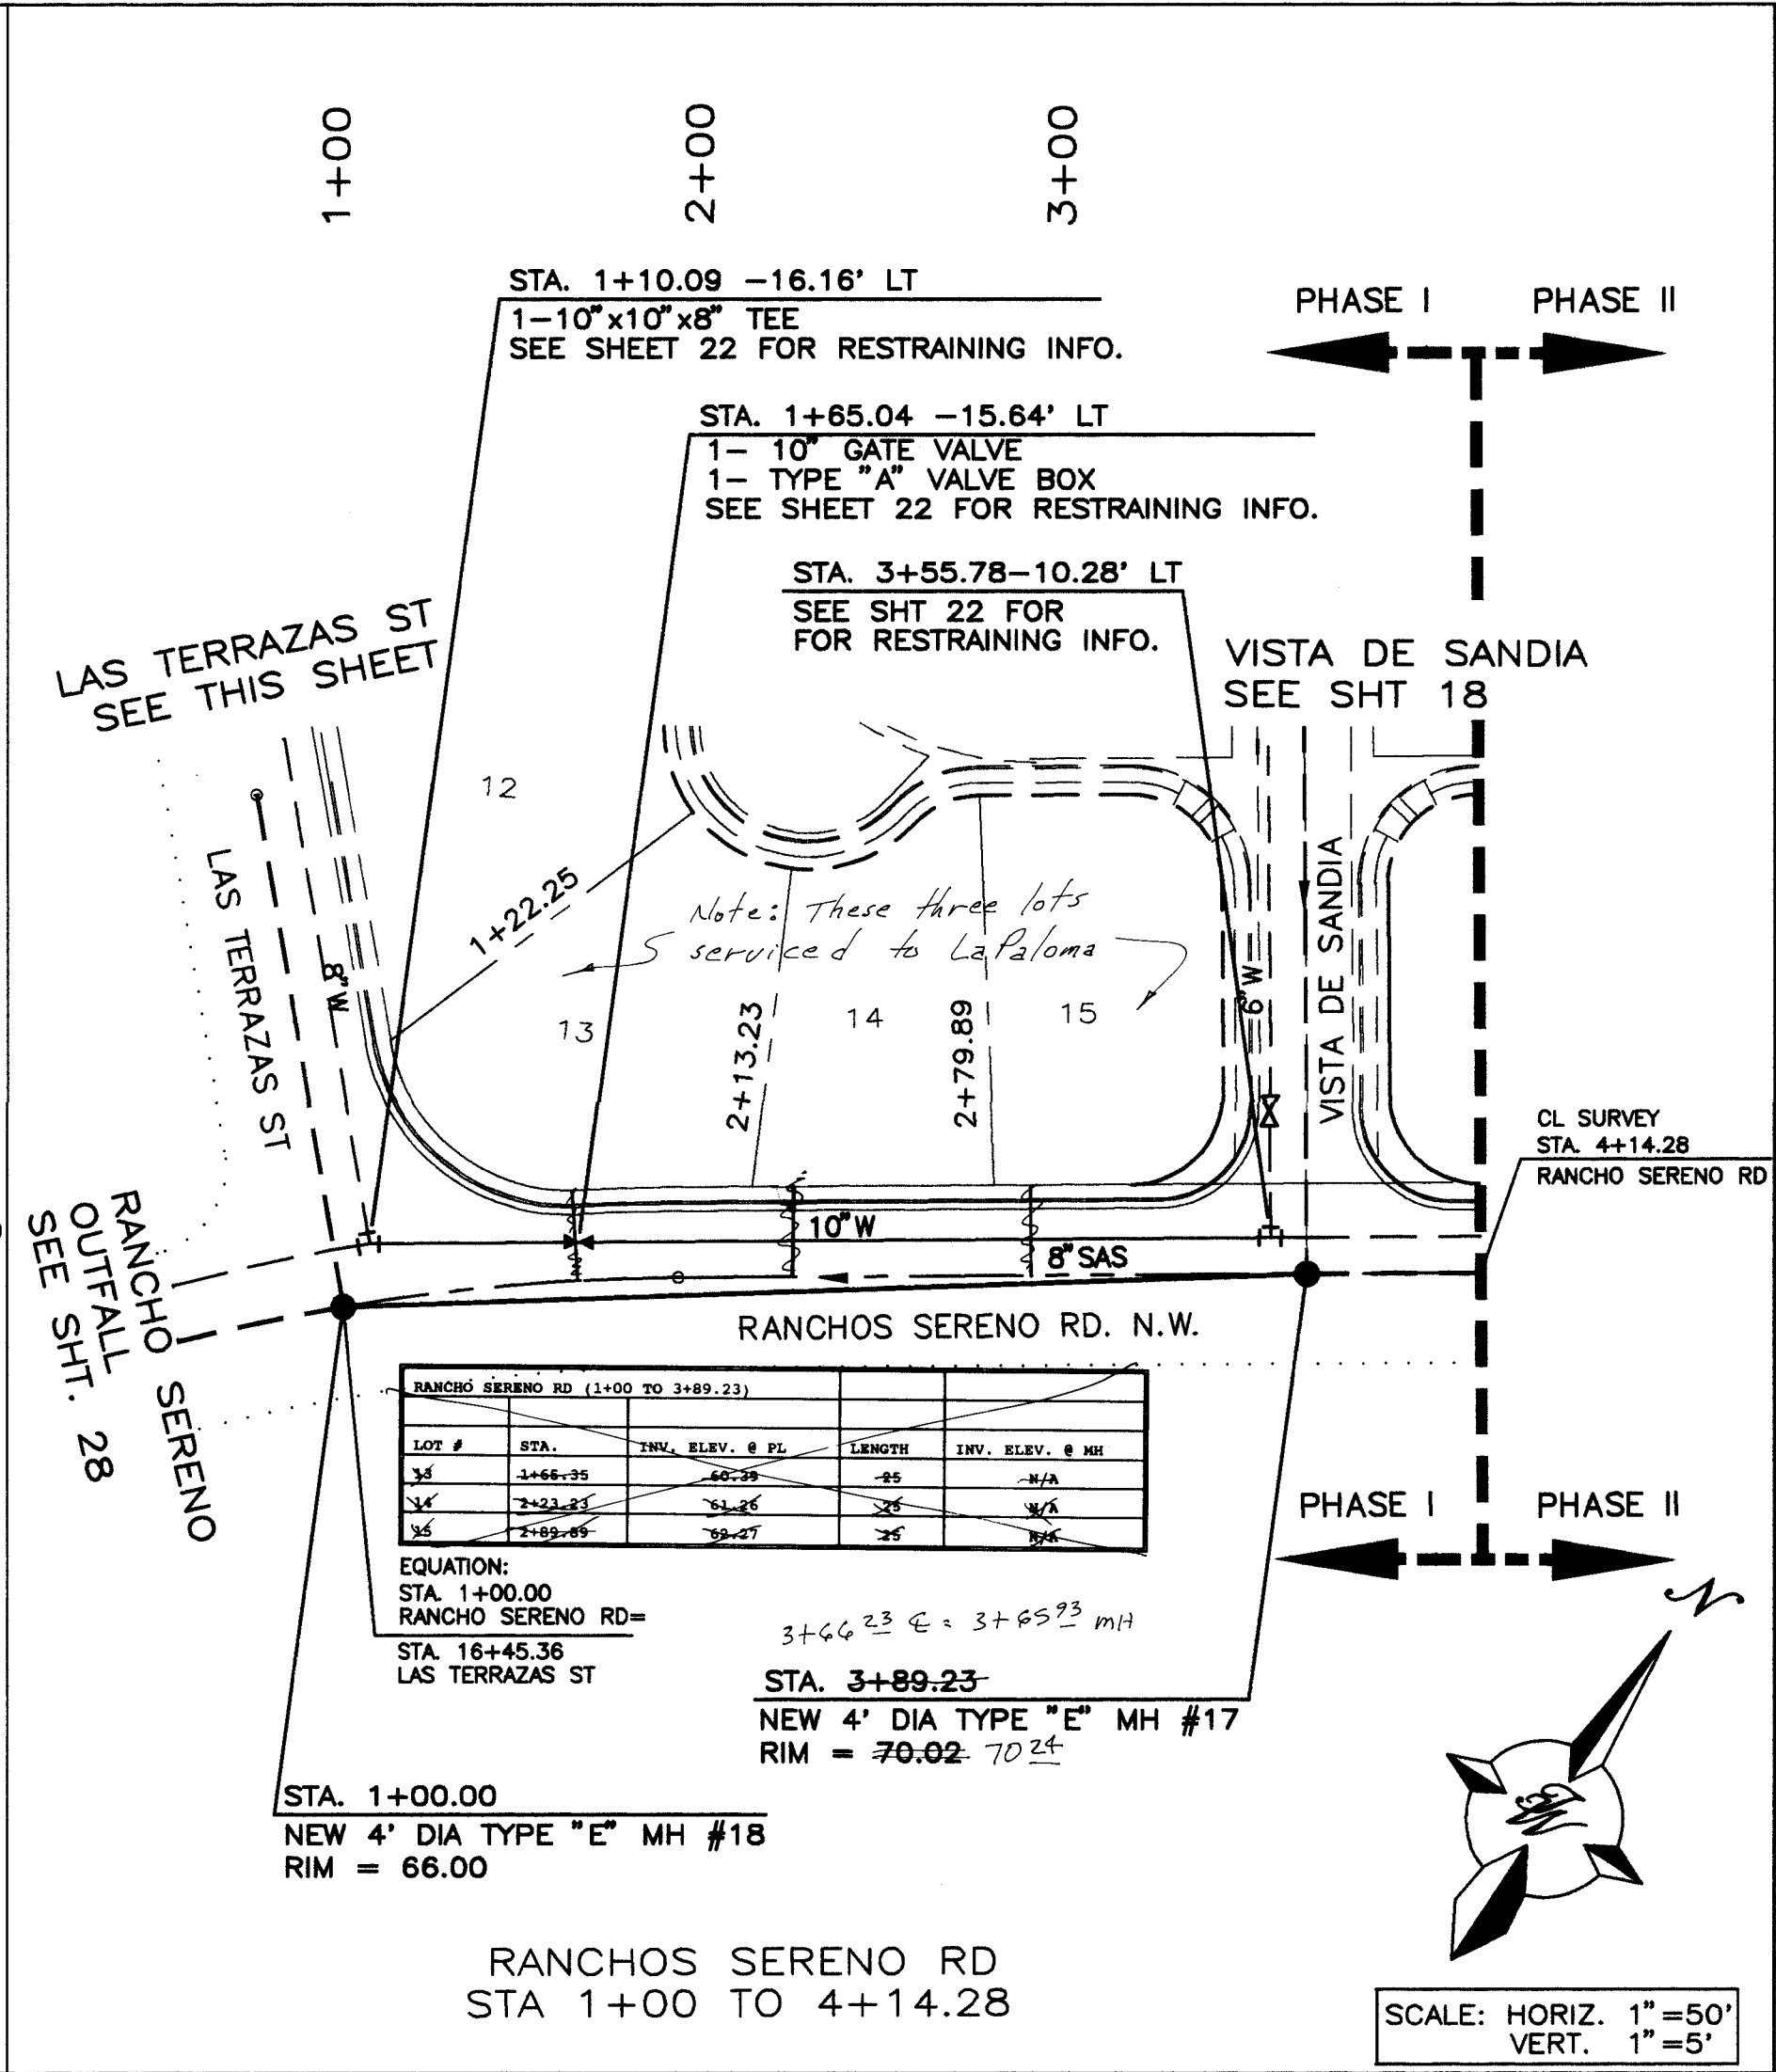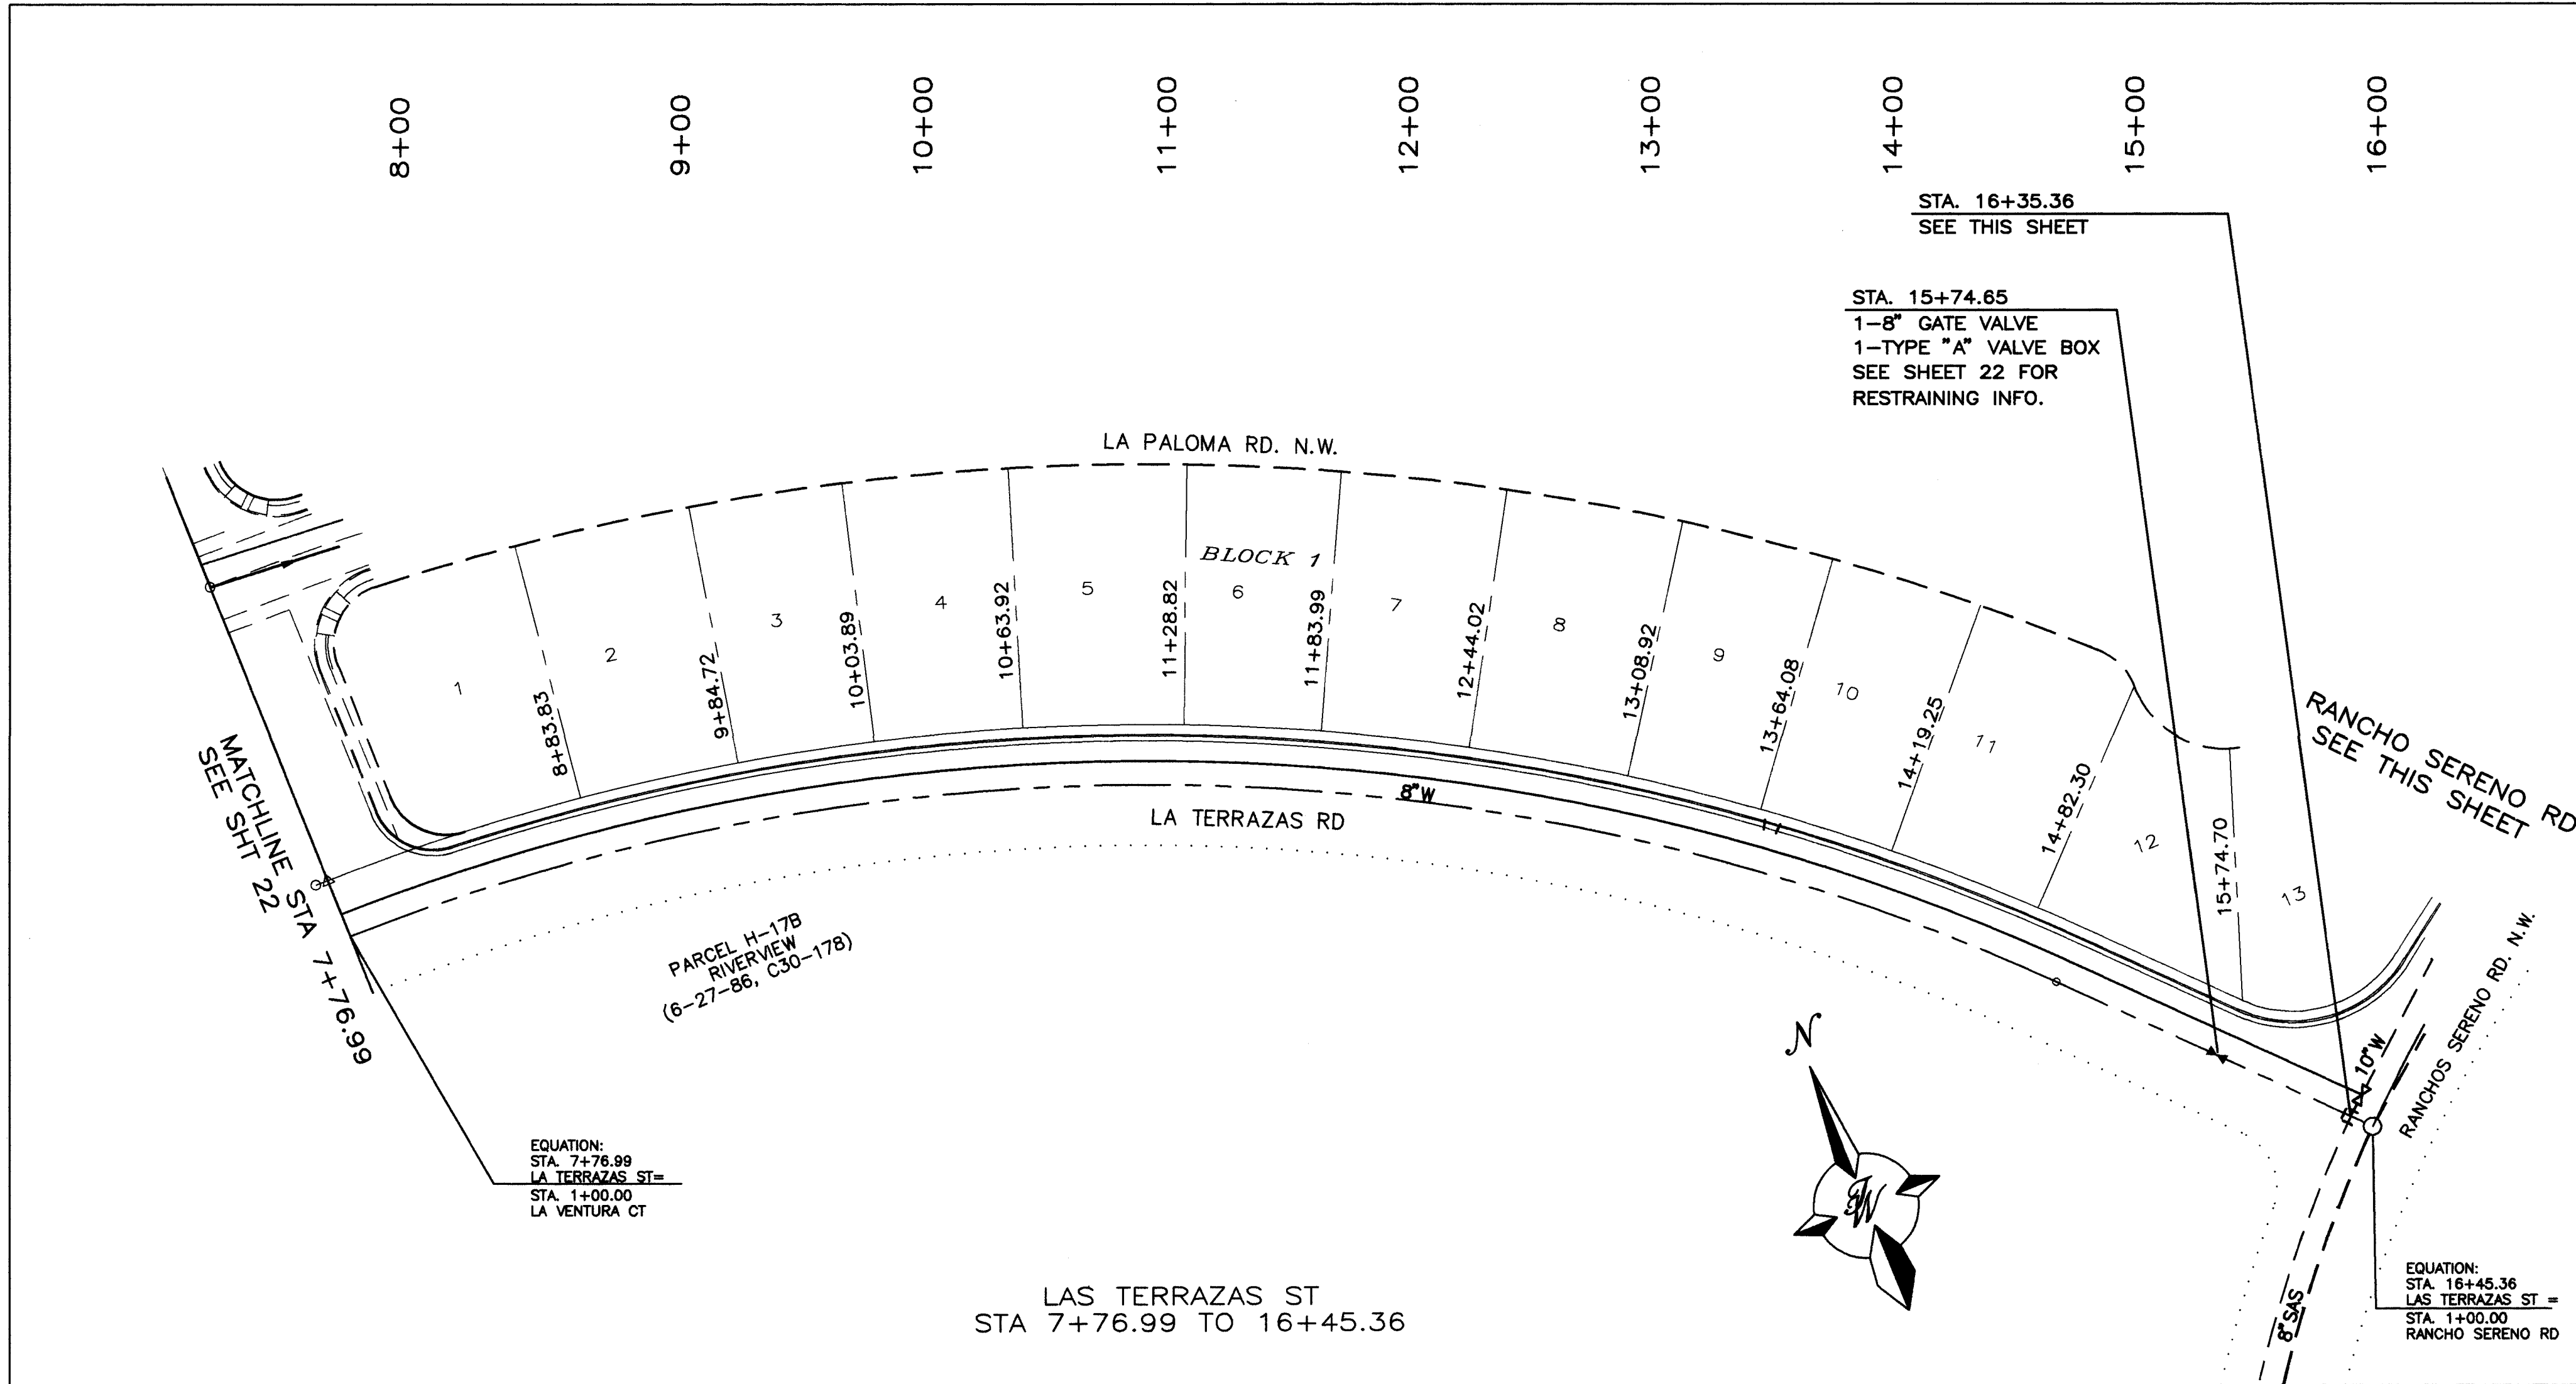


AS BUILT INFORMATION			
CONTRACTOR	Universal Const. Inc.	DATE	9/94
STAKED BY	S. E. Walker	DATE	9/94
APPROVED BY	Greg Smith	DATE	9/94
FIELD	DATE	DATE	DATE
REVISIONS	DATE	DATE	DATE
MICRO-FILM INFORMATION			
RECORDED BY	NO.	DATE	

BENCH MARKS			
THE STATION IS LOCATED 7.2 MILES NORTHWEST OF DOWNTOWN ALBUQUERQUE, NORTHWEST OF THE INTERSECTION OF AVENIDA DEMINTO AND CALLE NORTENA NW.			
THE STATION IS A 3 1/4 ALUMINUM CAP SET FLUSH IN THE LAVA OUTCROP AND IS STAMPED "ACS 2-C11, 1986."			
X=368000.84, Y=1522042.88, Z=5252			


SURVEY INFORMATION			
FIELD NOTES	NO.	BY	DATE

ENGINEER'S SEAL			
NO.	DATE	REMARKS	BY
DESIGNED BY	DATE	7/93	
DRAWN BY	DATE	7/93	
CHECKED BY	DATE	7/93	


CITY OF ALBUQUERQUE PUBLIC WORKS DEPARTMENT ENGINEERING GROUP			
TITLE: LAS TERRAZAS SUBDIVISION PHASE I-UTILITY IMPROVEMENTS			
LAS TERRAZAS ST STA 7+76.99 TO 16+45.36 & RANCHOS SERENO			
APPROVALS	ENGINEER	DATE	APPROVALS
DRC CHAIRMAN	S. E. Walker	8-18-93	WATER
TRANSPORTATION	S. E. Walker	8-11-93	WASTE WATER
HYDROLOGY	S. E. Walker	8-12-93	
PROJECT NO.	4725.90	MAP NO.	C-12
SHEET	23	OF	29

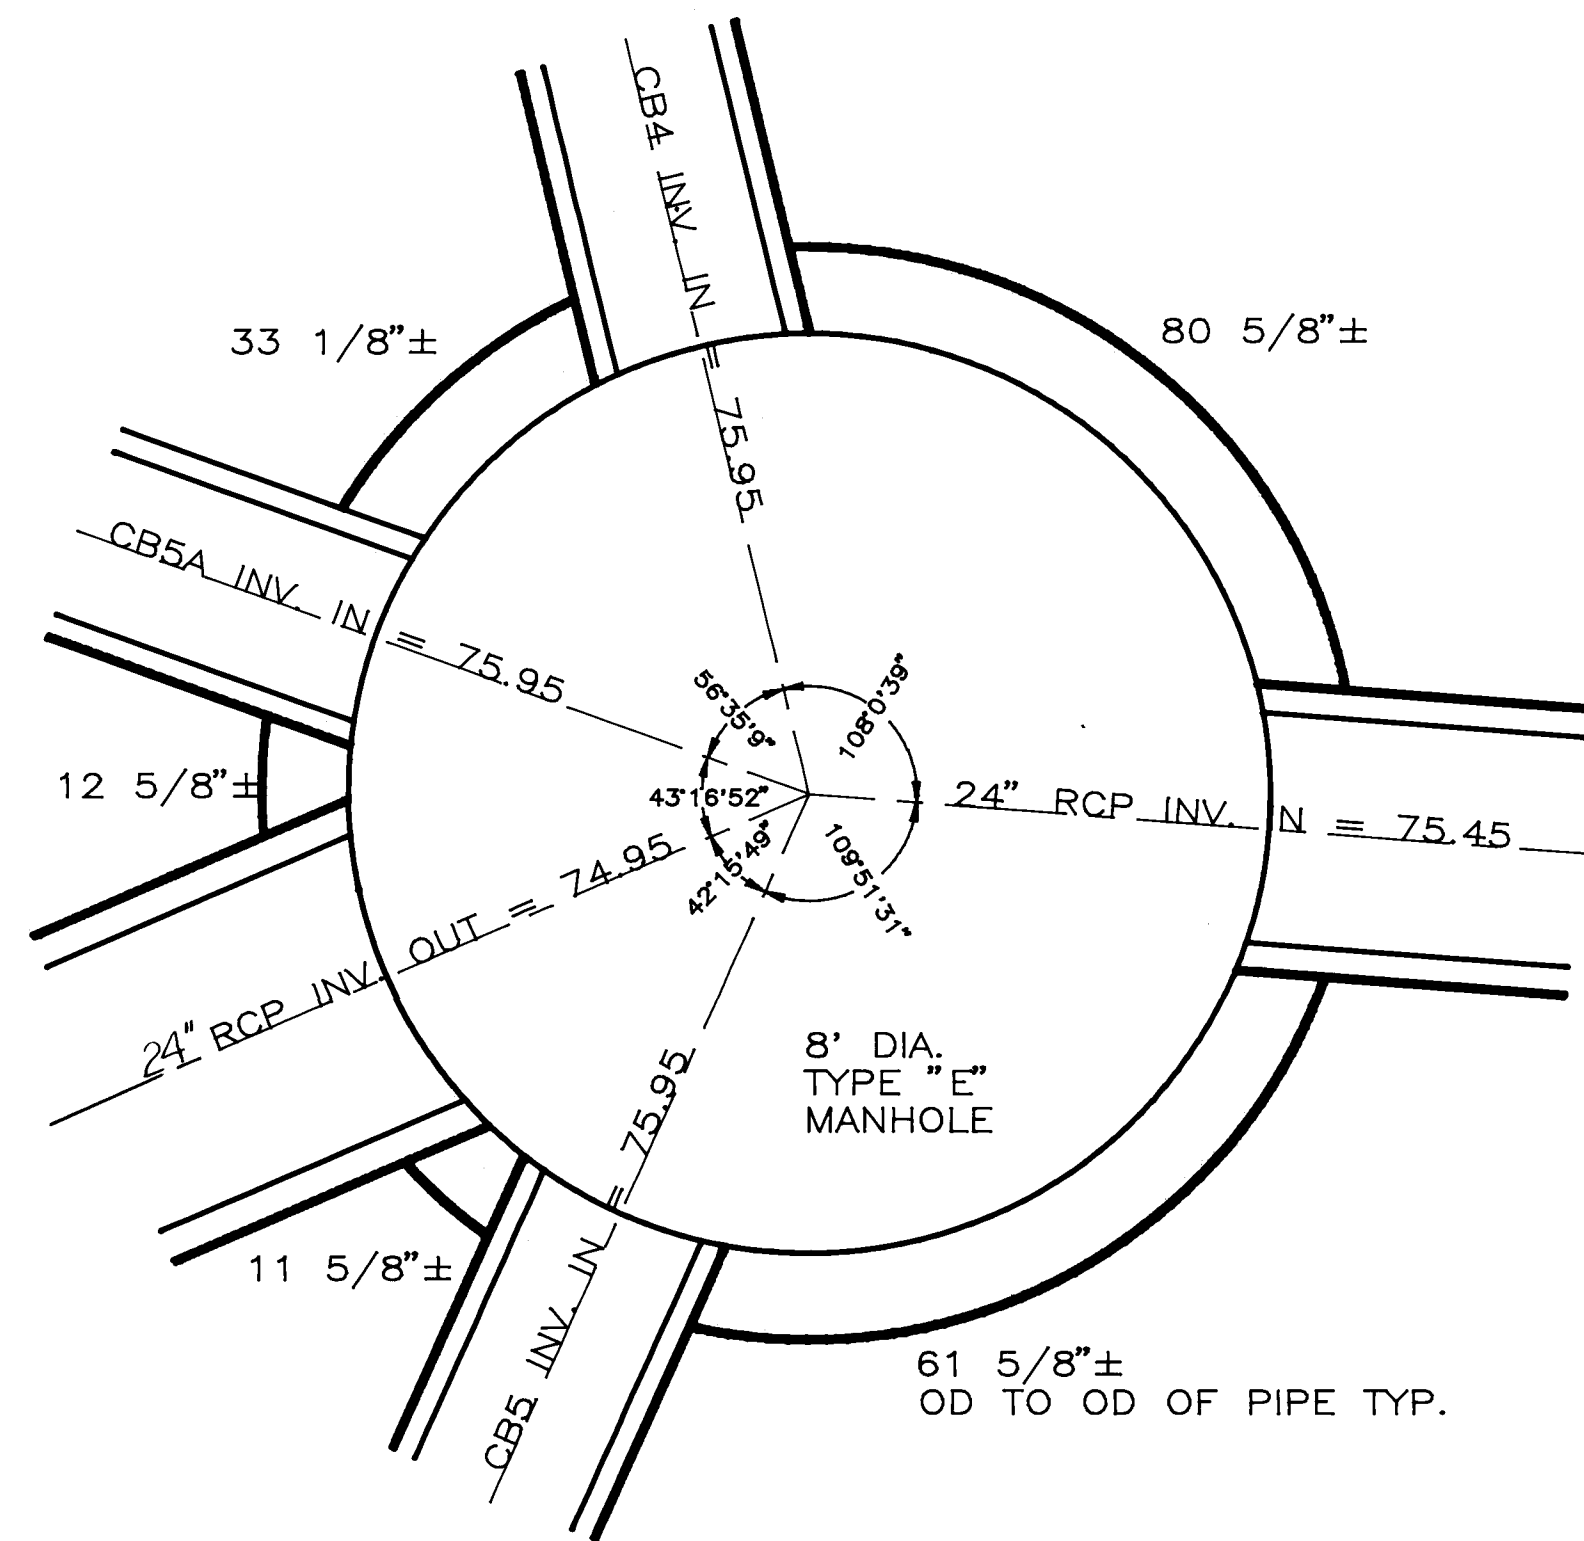

DETAIL-MANHOLE #1
NO SCALE

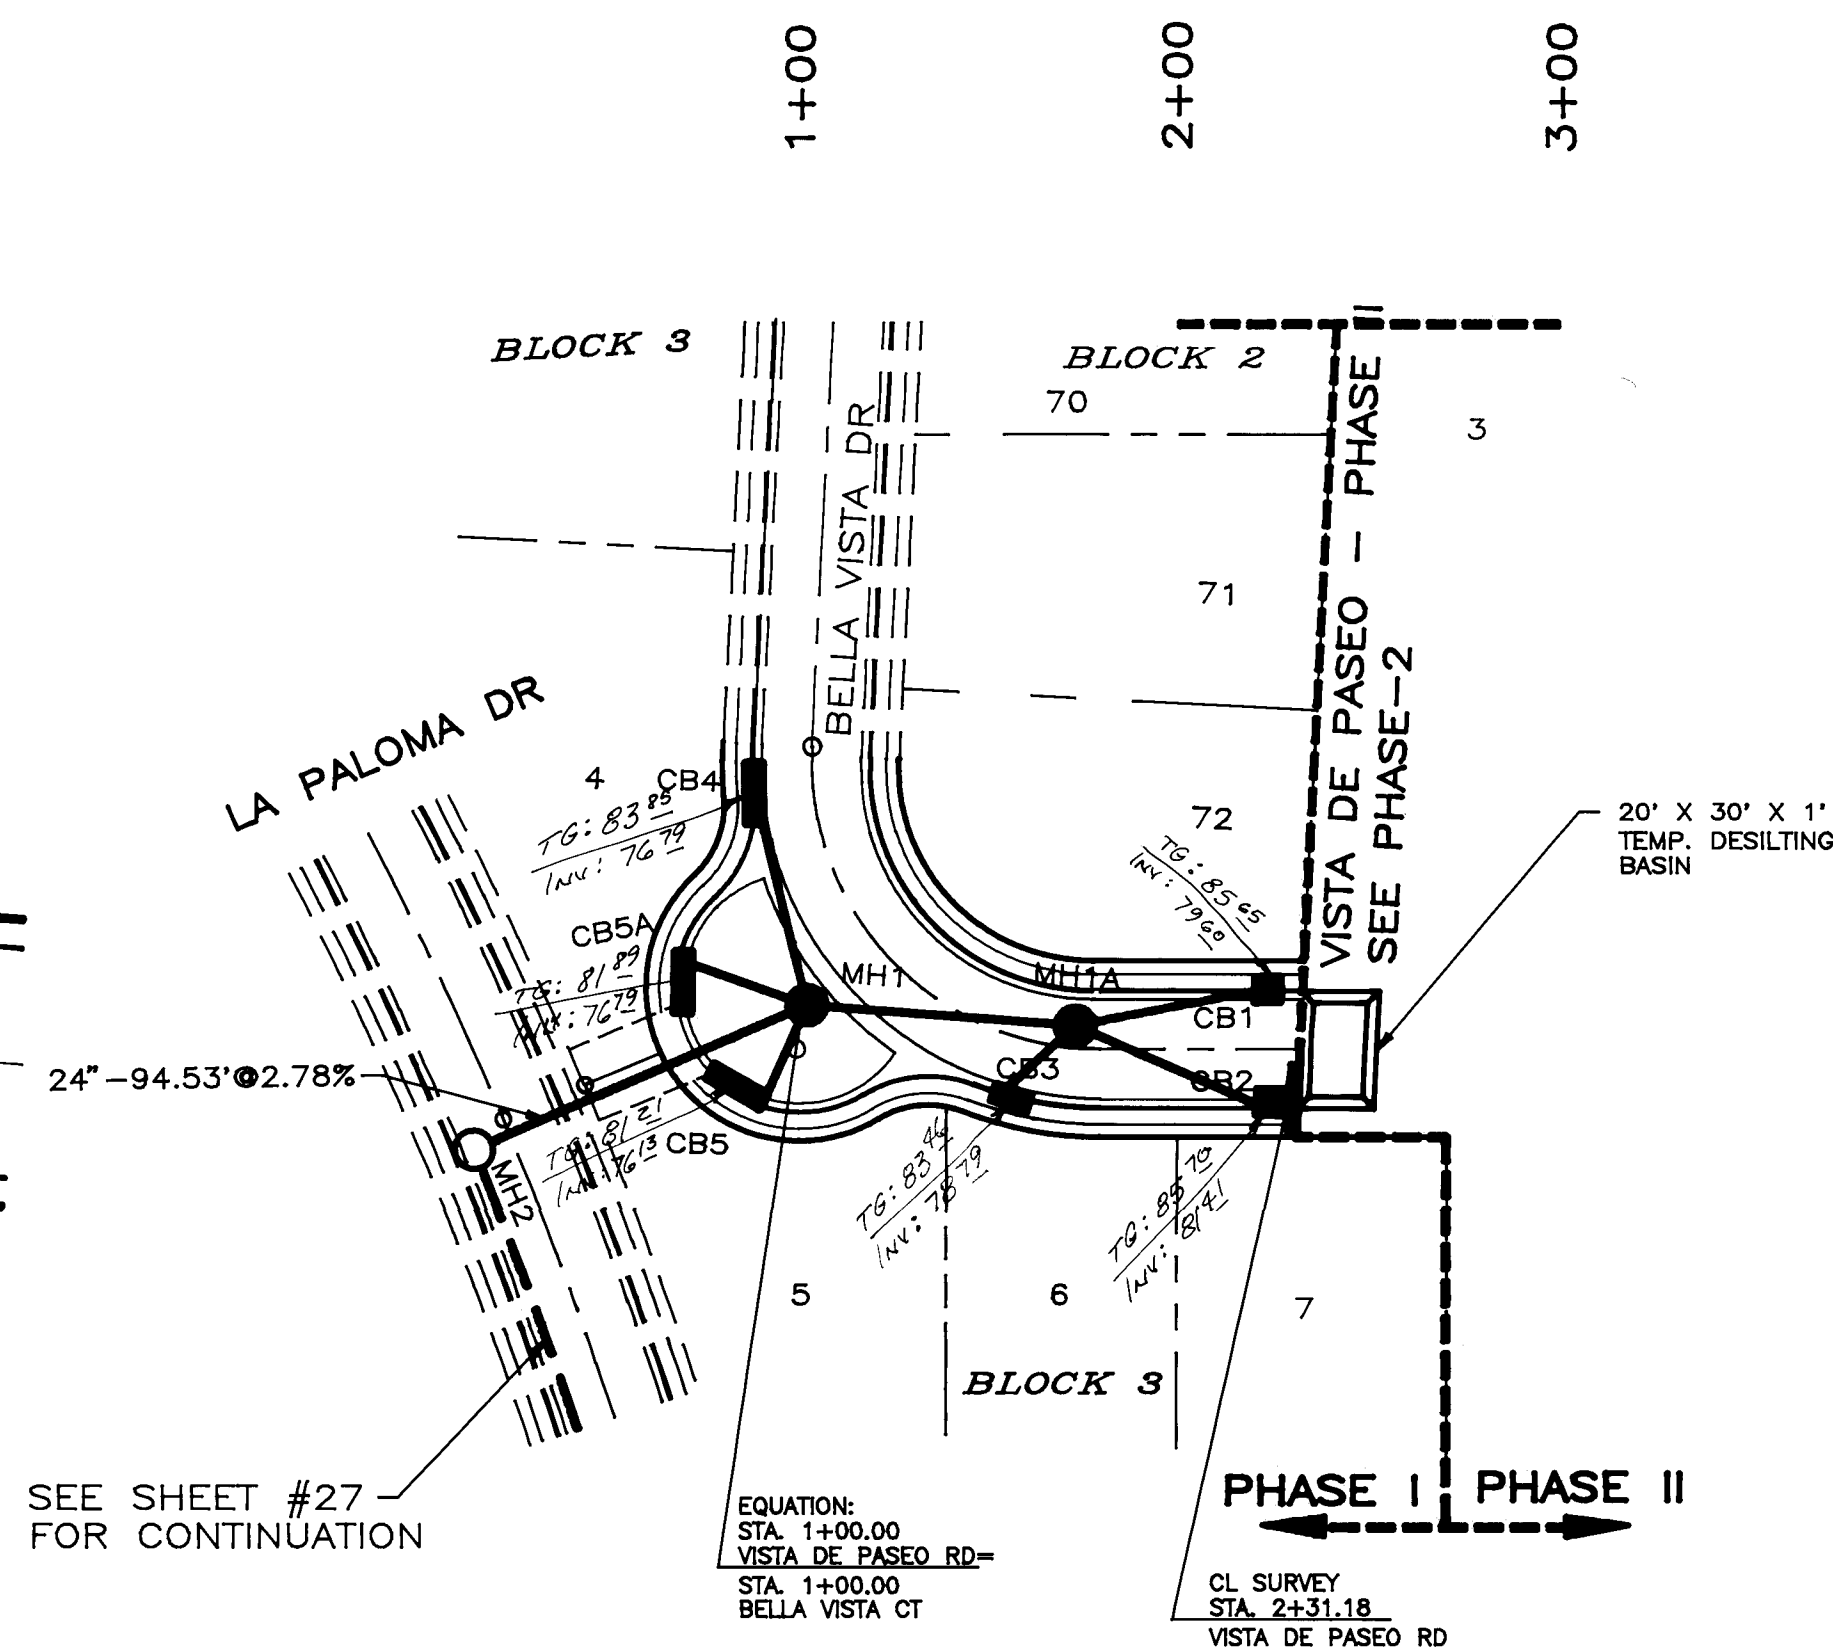

VISTA DE PASEO RD
STA 1+00 TO 2+31.18

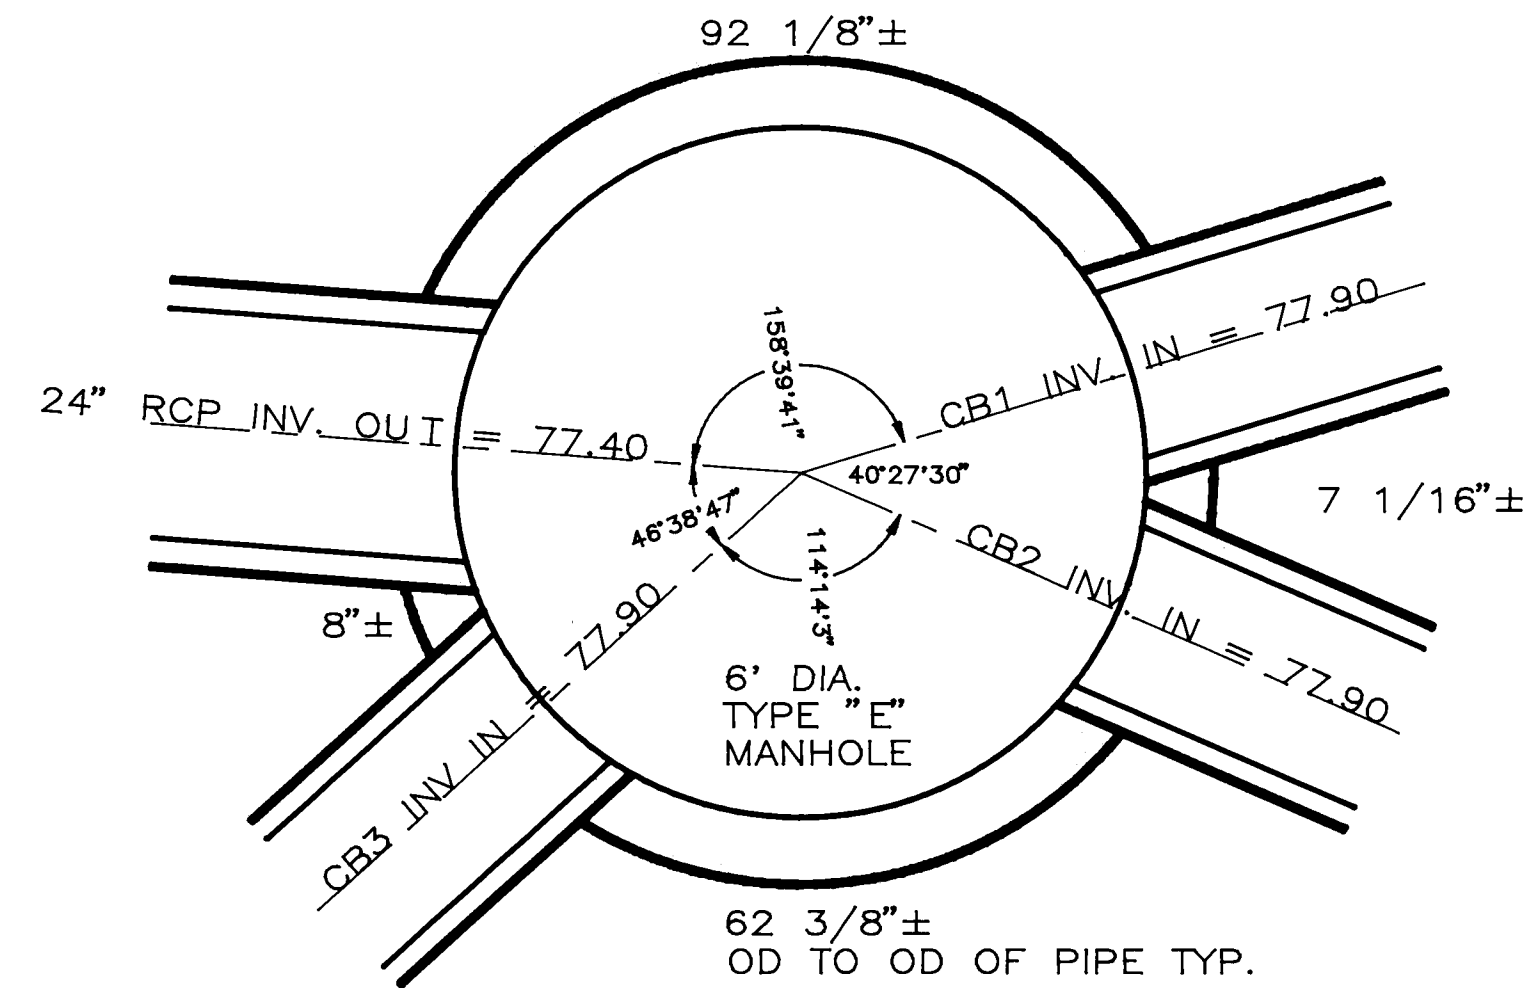


DETAIL-MANHOLE #1A
NO SCALE

NOTE:
ALL LINES FROM CATCH BASIN TO MANHOLE'S
& CATCH BASIN TO CATCH BASIN ARE 18" ± 2"



SCALE: HORIZ. 1"=50'
VERT. 1"=5'

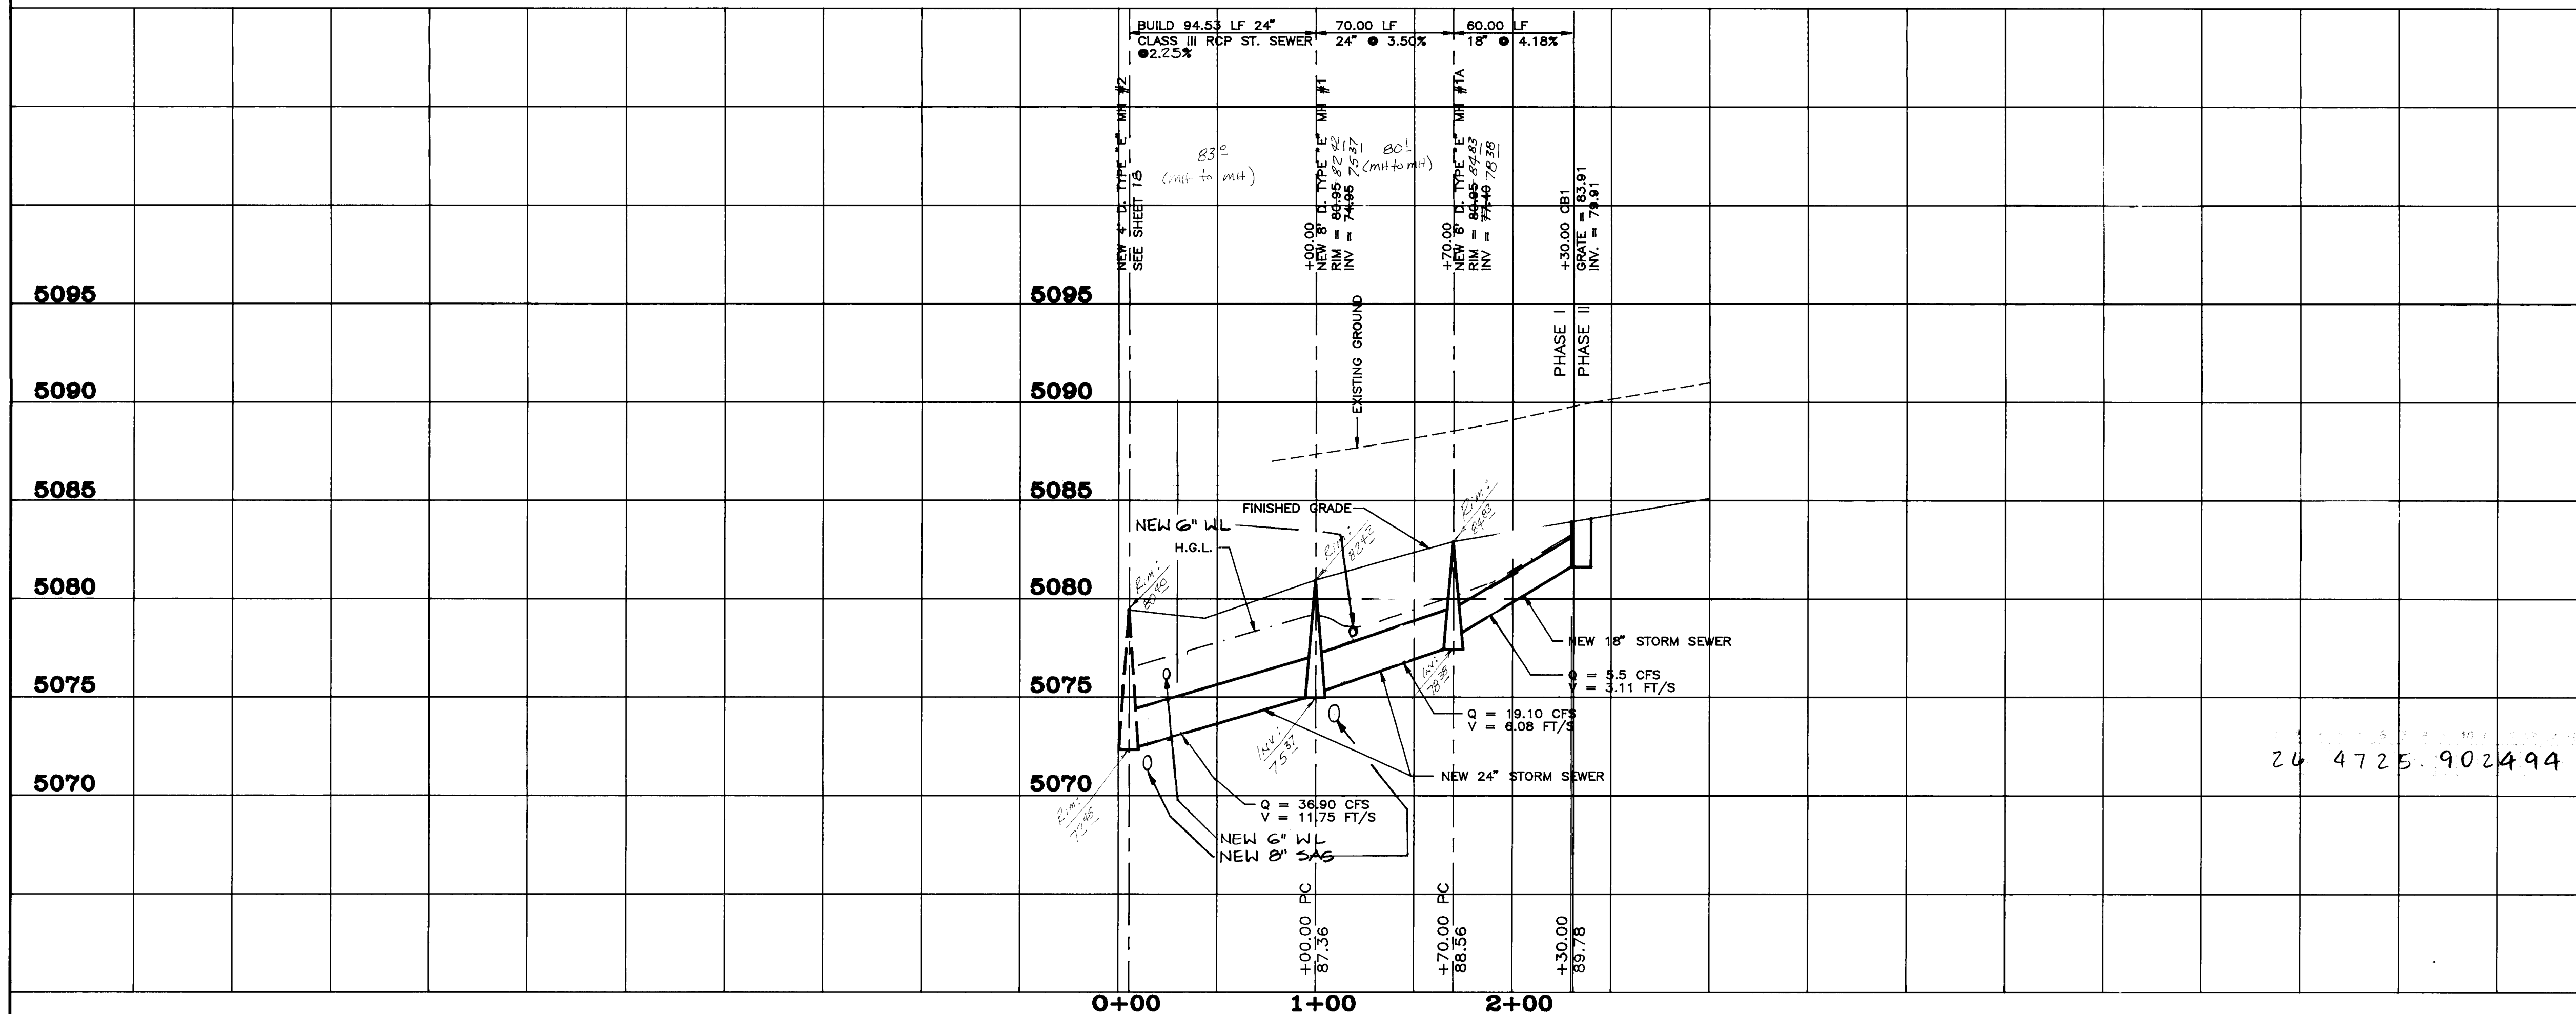

0+00 1+00 2+00



SCANNED BY
BY LASON

TIERRA WEST DEVELOPMENT MANAGEMENT SERVICES 4600 MONTGOMERY BLVD. N.E., SUITE 9 ALBUQUERQUE, NEW MEXICO 87109 (505)883-7592					
CITY OF ALBUQUERQUE PUBLIC WORKS DEPARTMENT ENGINEERING GROUP					
TITLE: LAS TERRAZAS SUBDIVISION PHASE I-STORM DRAIN IMPROVEMENTS BELLA VISTA PL & VISTA DE PASEO RD					
APPROVALS	ENGINEER	DATE	APPROVALS	ENGINEER	DATE
DRC CHAIRMAN	<i>[Signature]</i>	8-18-93	WATER	N/A RWK	8-2-93
TRANSPORTATION	<i>[Signature]</i>	8-11-93	WASTE WATER	N/A RWK	8-2-93
HYDROLOGY	<i>[Signature]</i>	8-12-93			
PROJECT NO.	4725.90	MAP NO.	C-12	SHEET	24 OF 29

SHEET 26

STA 3+76.26-10.00'RT	MH#5	6' DIA
STA 1+10.18-10.00'RT	MH#6	8' DIA
STA 1+95.79-20.90'LT	CB14	TYPE "A"
STA 1+66.29-28.87'LT	CB15	TYPE DBL "C"
STA 1+31.86-35.70'LT	CB16	TYPE DBL "C"
STA 1+18.00-71.03'LT	CB17	TYPE "A"
MH4 TO MH5	160.00	LF 36" CLASS III RCP
MH5 TO MH6	264.43	LF 36" CLASS III RCP
CB14 TO CB15	27.24	LF 18" CLASS III RCP
CB15 TO MH6	63.29	LF 18" CLASS III RCP
CB17 TO CB16	38.11	LF 18" CLASS III RCP
CB16 TO MH6	50.78	LF 18" CLASS III RCP




RIM=70.02	Q=80.90	CFS	V=11.45	FT/S
RIM=66.00	Q=80.90	CFS	V=11.45	FT/S
GRATE=66.72	Q=6.45	CFS	V=3.55	FT/S
GRATE=66.27	Q=14.85	CFS	V=8.40	FT/S
GRATE=65.74	Q=1.725	CFS	V=0.98	FT/S
GRATE=66.83	Q=6.725	CFS	V=3.81	FT/S

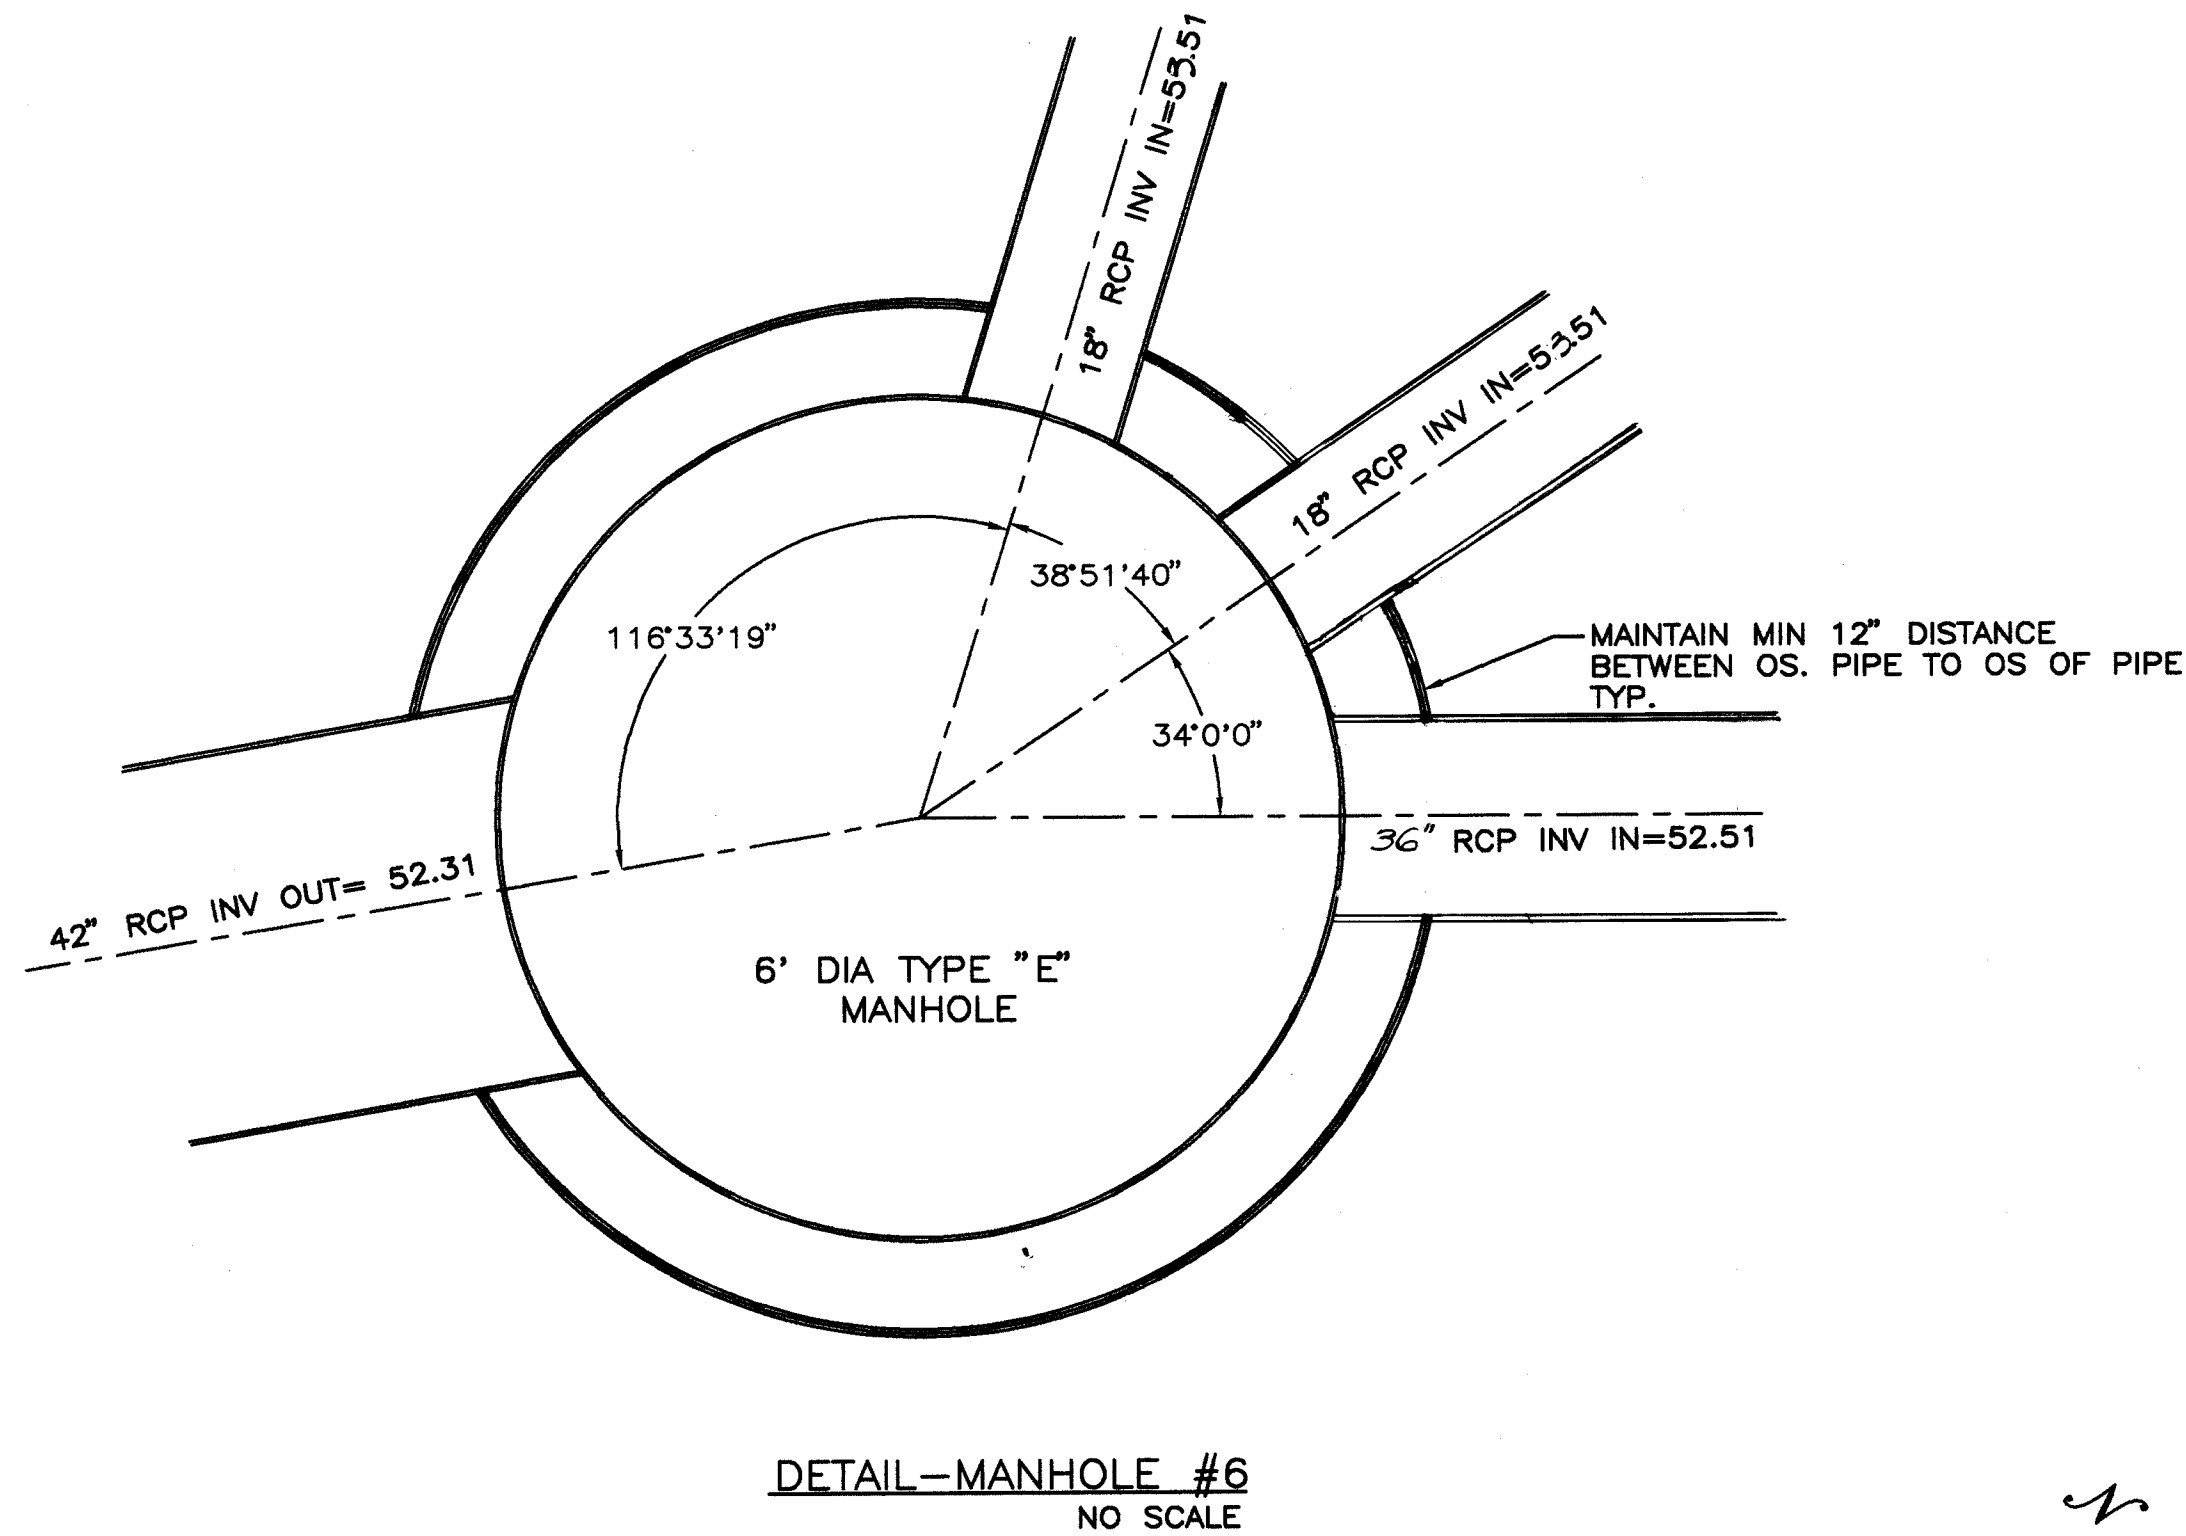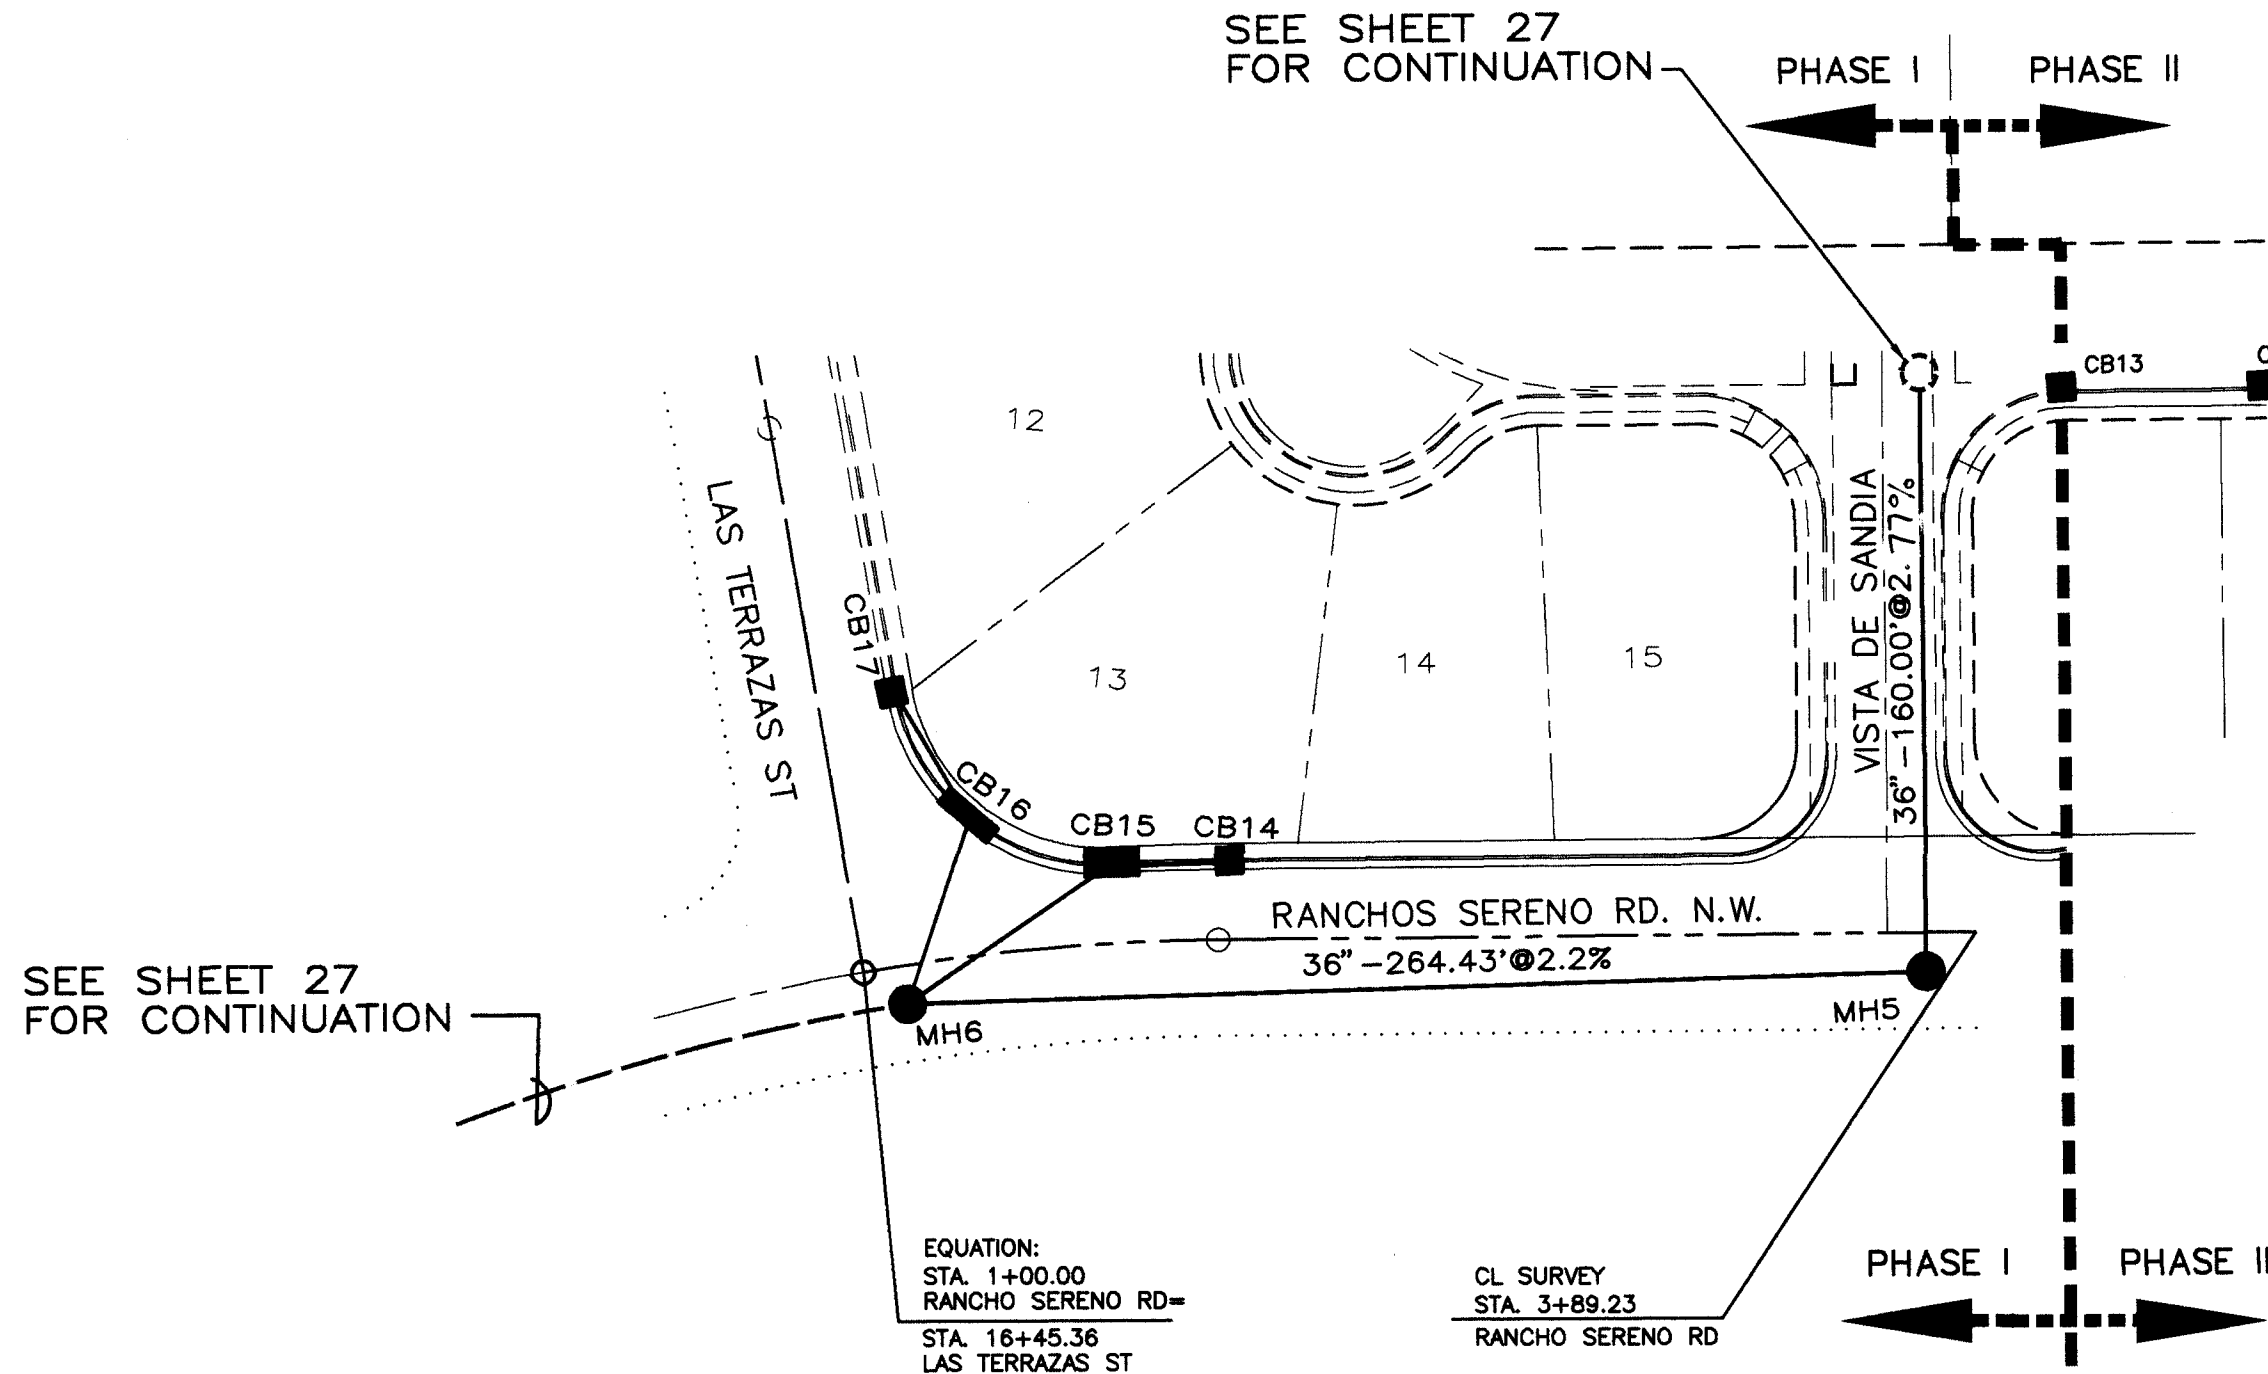

NOTE:
ALL LINES FROM CATCH BASINS TO MANHOLES
& CATCH BASIN TO CATCH BASIN ARE 18" @ 2%




RANCHOS SERENO RD
STA 1+00 TO 3+89.23

SCALE: HORIZ. 1"=50'
VERT. 1"=5'

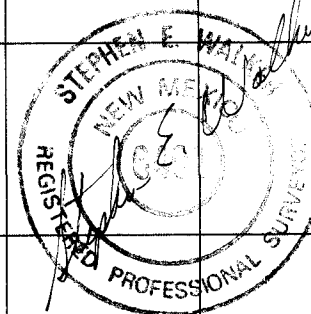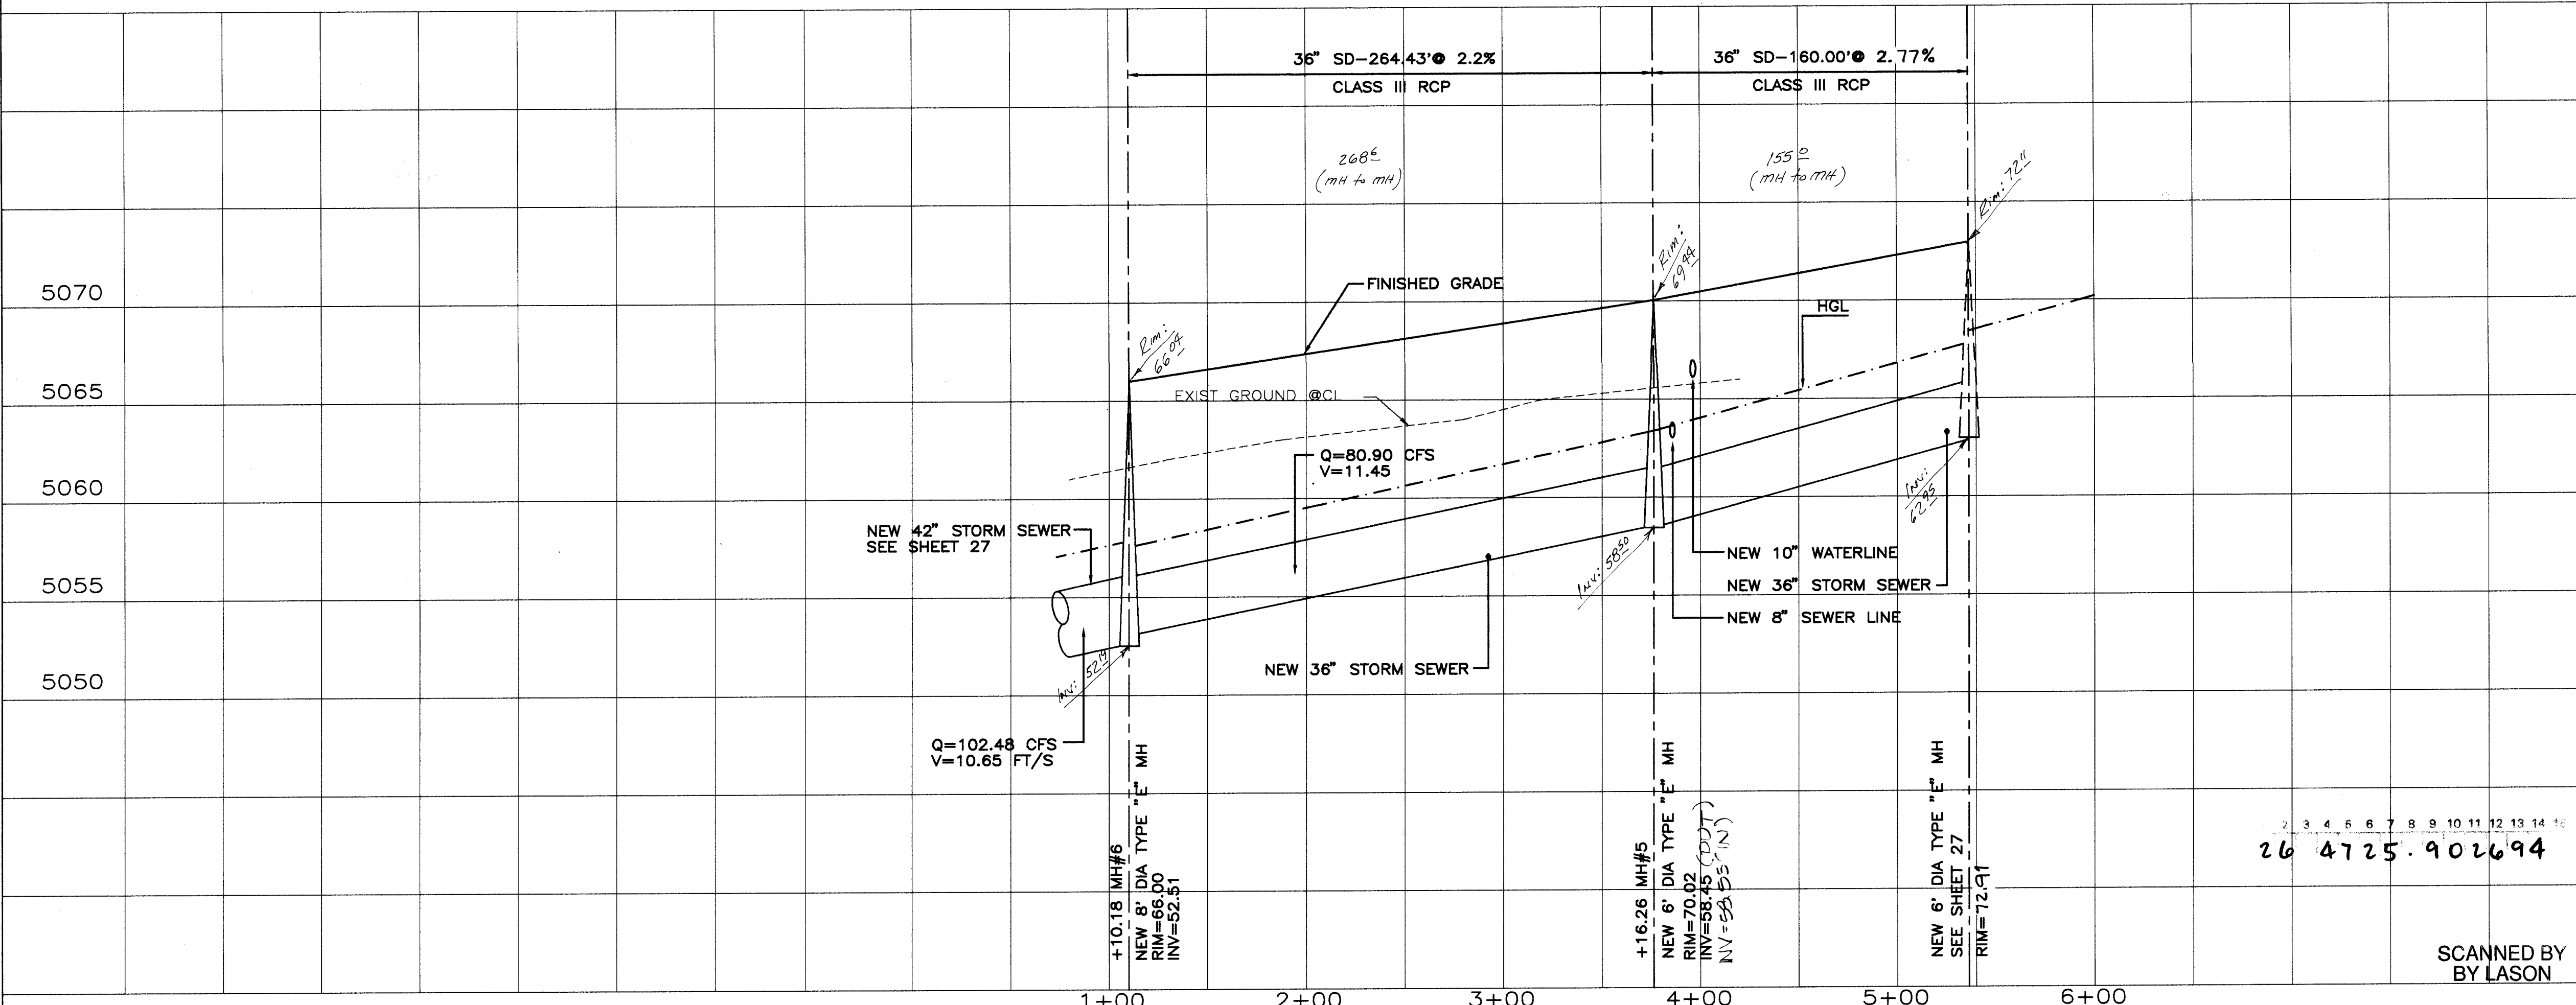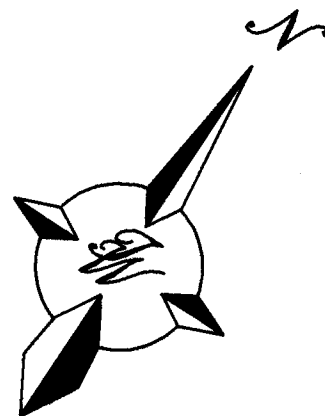

TIERRA WEST DEVELOPMENT
MANAGEMENT SERVICES
4600 MONTGOMERY BLVD. N.E., SUITE 9
ALBUQUERQUE, NEW MEXICO 87109
(505)883-7592


CITY OF ALBUQUERQUE PUBLIC WORKS DEPARTMENT ENGINEERING GROUP					
TITLE: LAS TERRAZAS SUBDIVISION PHASE I-STORM DRAIN IMPROVEMENTS LAS TERRAZAS ST STA 7+76.99 TO 19+11.59 & RANCHOS SERENO					
APPROVALS	ENGINEER	DATE	APPROVALS	ENGINEER	DATE
DRC CHAIRMAN	8/18/93	8-18-93	WATER	N/A	RWK 8-9-93
TRANSPORTATION	8-11-93	8-11-93	WASTE WATER	N/A	RWK 8-9-93
HYDROLOGY	8-12-93	8-12-93			
PROJECT NO.	4725,90	MAP NO.	C-12	SHEET OF	26 29

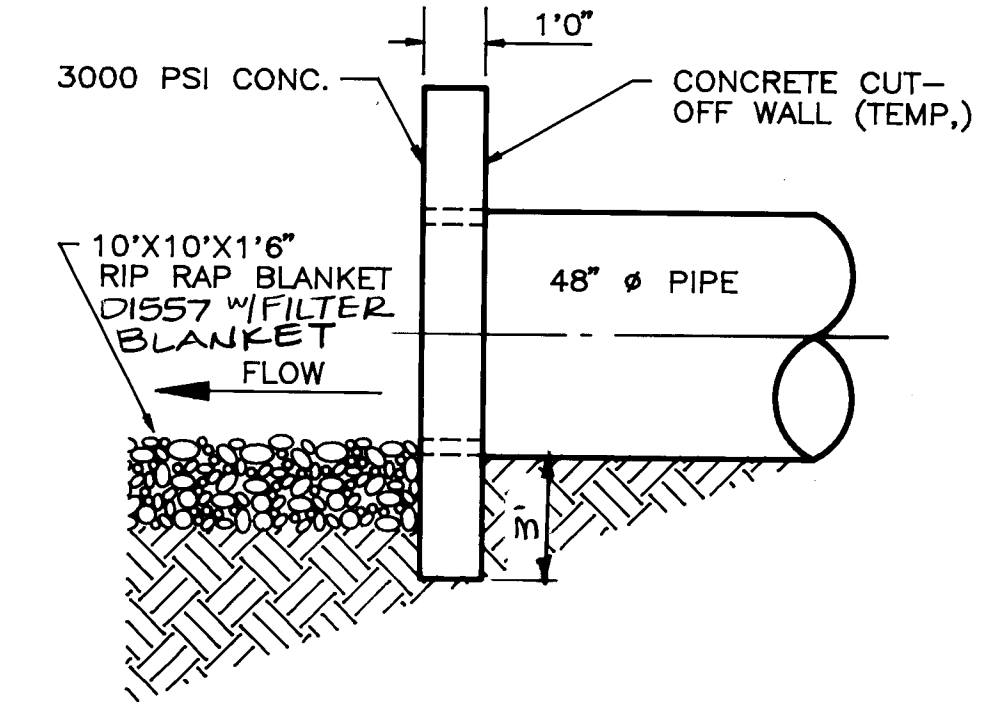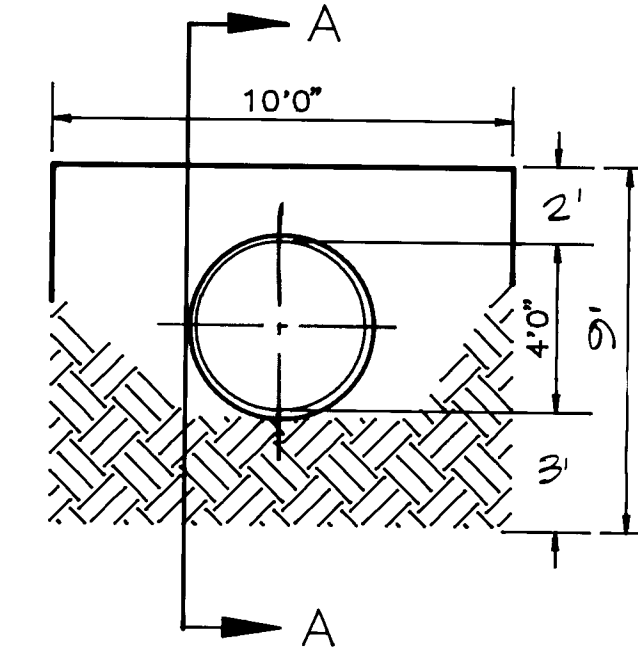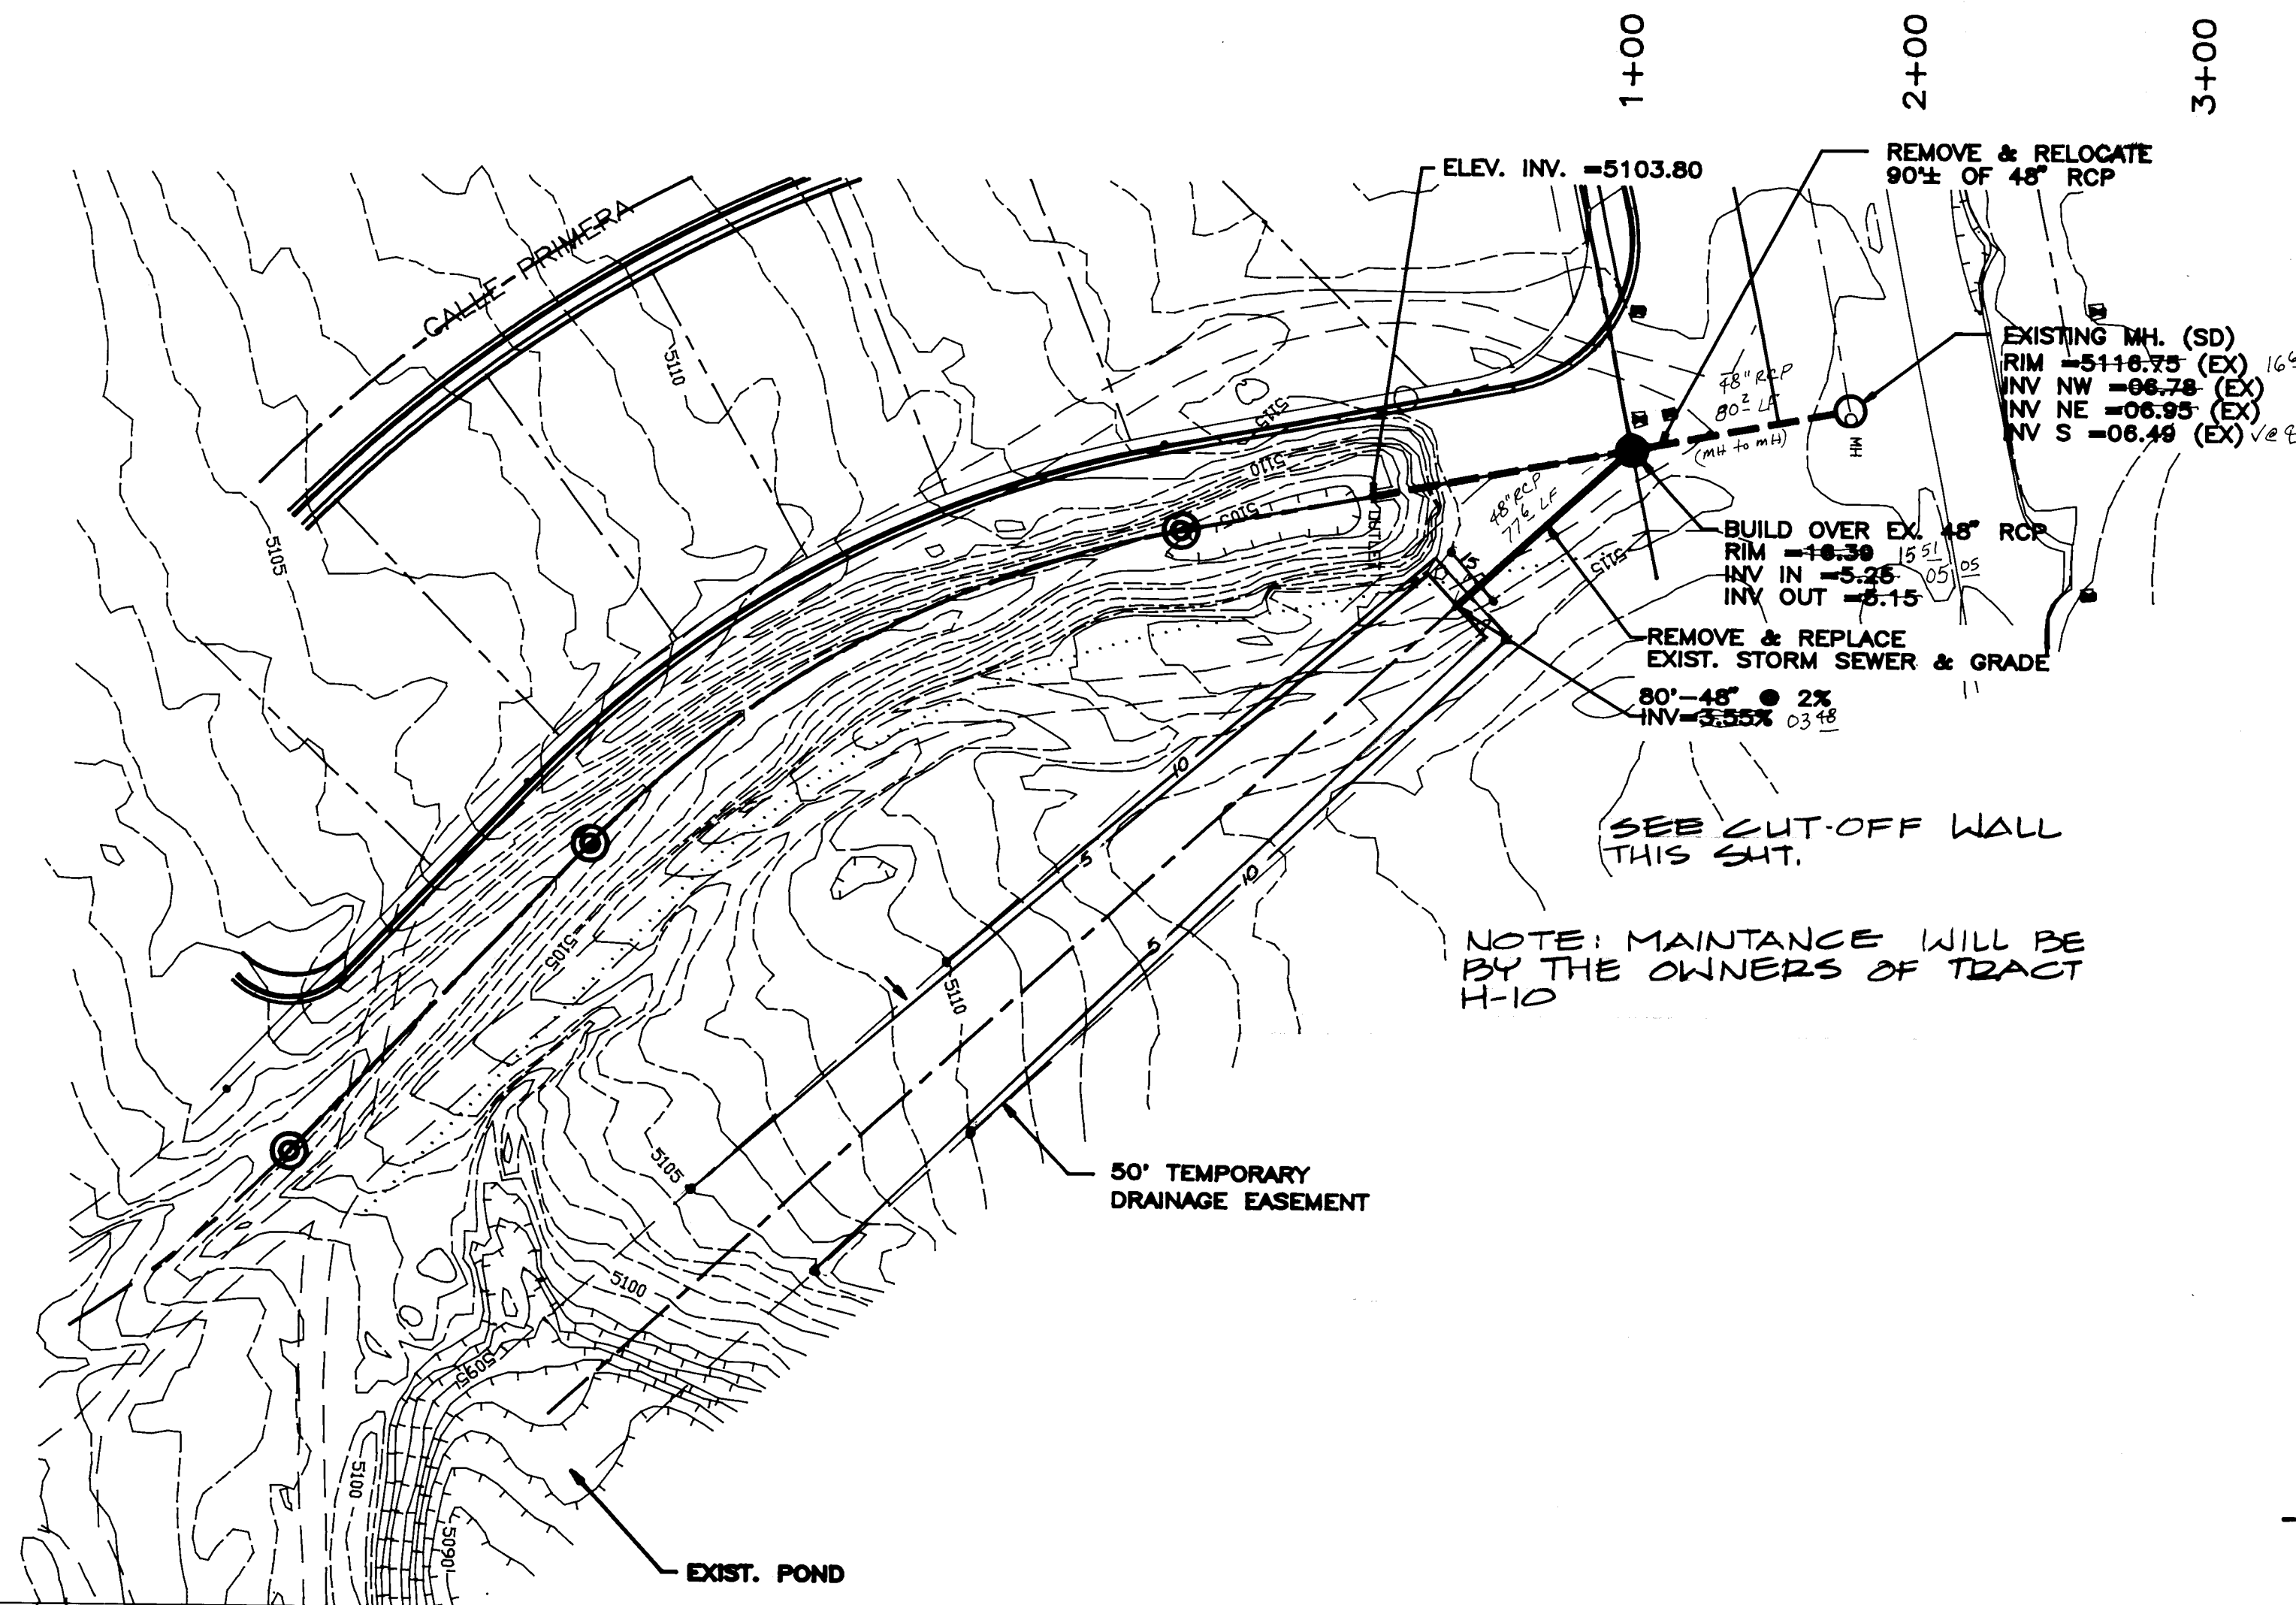

SECTION AA


CUT OFF WALL DETAIL

NOT TO SCALE

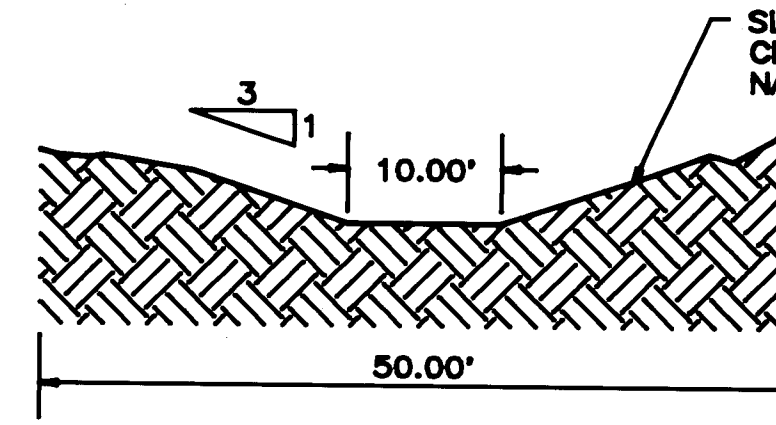


NATURAL OUT FALL CHANNEL


NOT TO SCALE

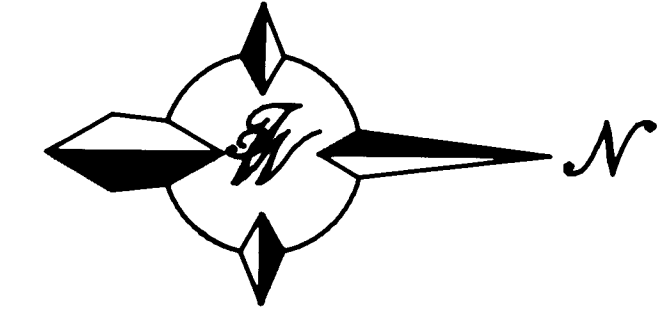

SCALE: HORIZ. 1"=50'
VERT. 1"=5'

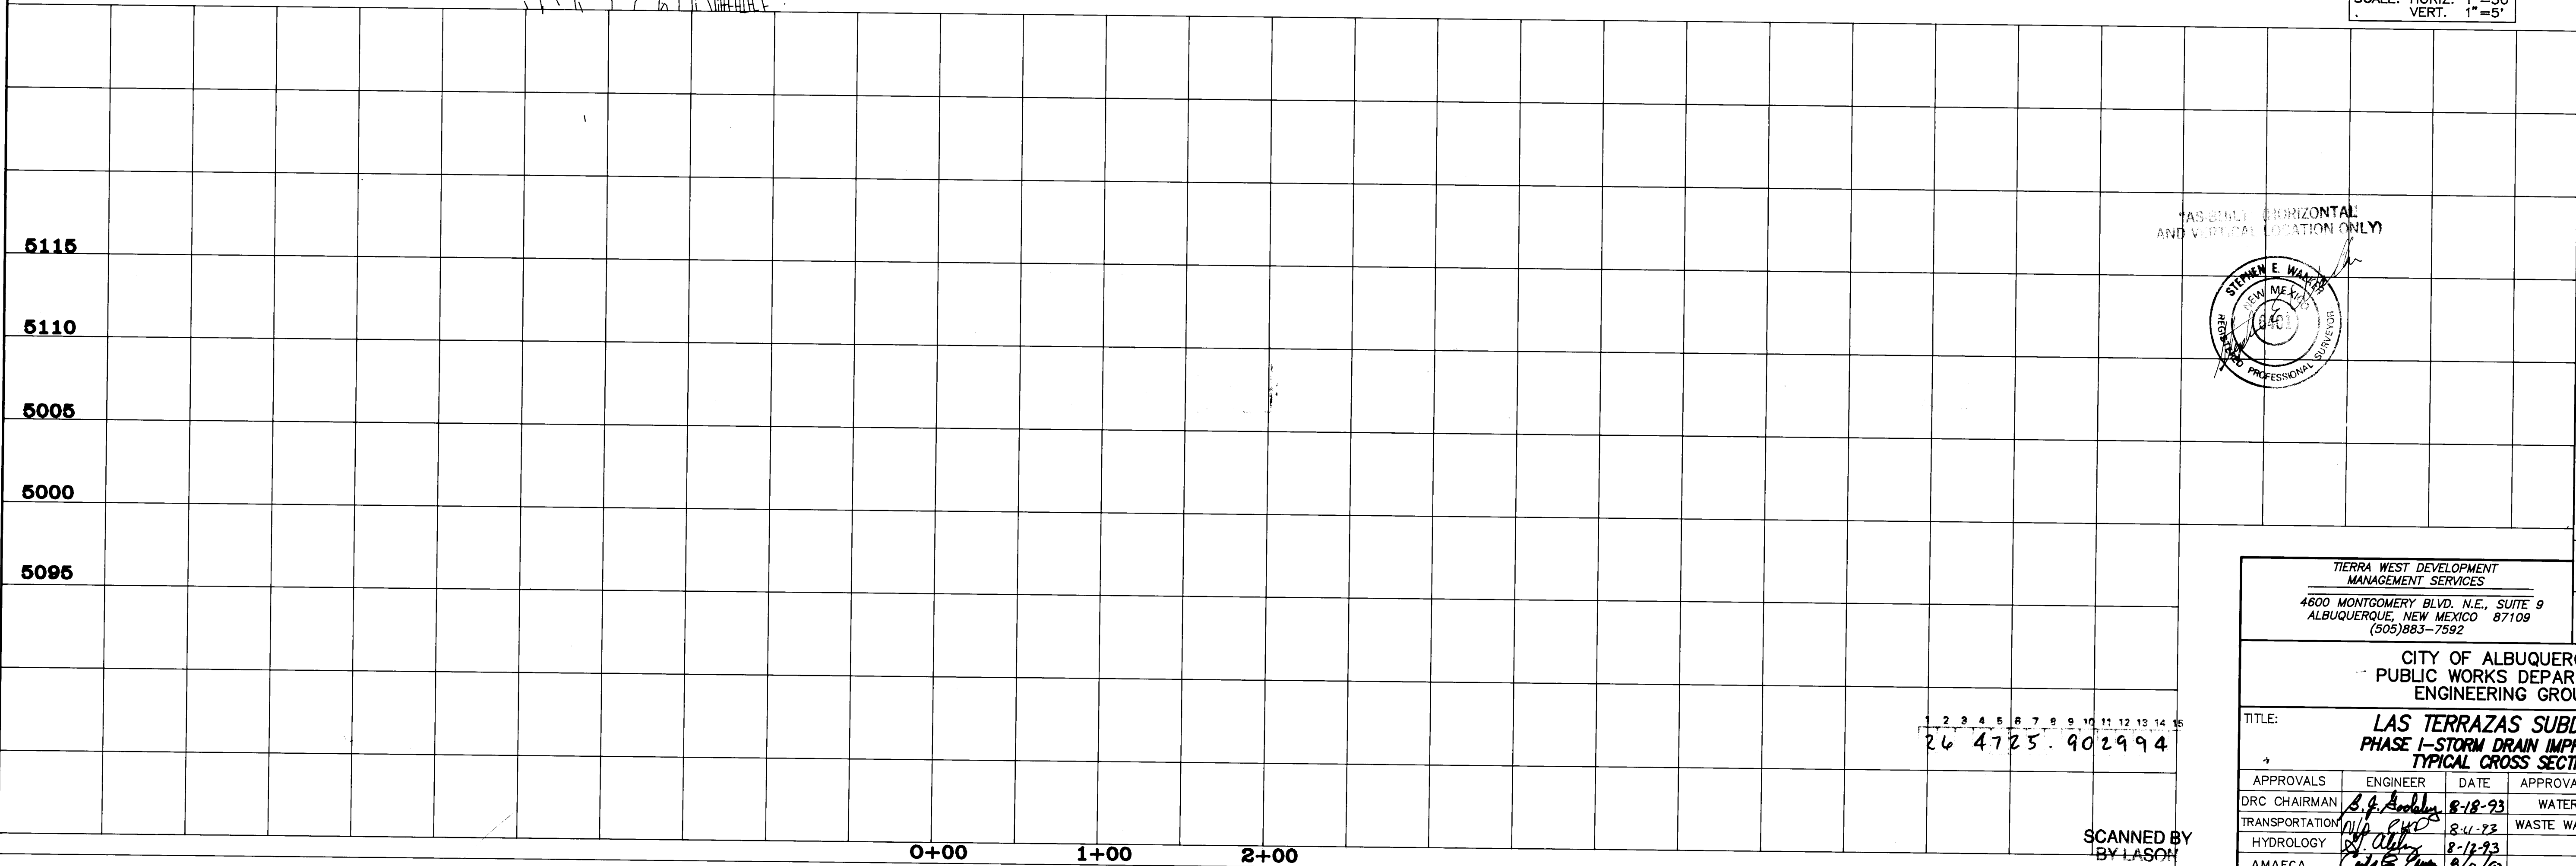

(AS BUILT - HORIZONTAL AND VERTICAL LOCATION ONLY)

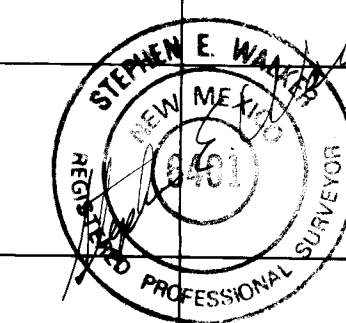

TIERRA WEST DEVELOPMENT
MANAGEMENT SERVICES
4800 MONTGOMERY BLVD. N.E., SUITE 9
ALBUQUERQUE, NEW MEXICO 87109
(505)883-7592

CITY OF ALBUQUERQUE PUBLIC WORKS DEPARTMENT ENGINEERING GROUP					
TITLE: LAS TERRAZAS SUBDIVISION PHASE I-STORM DRAIN IMPROVEMENTS TYPICAL CROSS SECTIONS					
APPROVALS	ENGINEER	DATE	APPROVALS	ENGINEER	DATE
DRC CHAIRMAN	<i>B. P. Bradley</i>	8-18-93	WATER	N/A RWK	8-9-93
TRANSPORTATION	<i>N/A</i>	8-11-93	WASTE WATER	N/A RWK	8-9-93
HYDROLOGY	<i>R. Allen</i>	8-12-93			
AMAFCA	<i>Carl E. Gann</i>	8-12-93			
DESIGNED BY	<i>RLB</i>	DATE	5/93		
DRAWN BY	<i>DLM</i>	DATE	5/93		
CHECKED BY	<i>RRB</i>	DATE	5/93		
PROJECT NO.	4725 90	MAP NO.	C-12	SHEET OF	29 29

SCANNED BY
BY LASH

AS BUILT INFORMATION				BENCH MARKS				SURVEY INFORMATION				ENGINEER'S SEAL			
CONTRACTOR	Universal Const. Inc.	WORK	STATIONED BY	DATE	THE STATION IS LOCATED	7.2 MILES NORTHWEST OF	DOWNTOWN ALBUQUERQUE, NORTHWEST OF THE INTERSECTION OF AVENIDA DEMINUTO AND CALLE NORTENA NW.	DATE	NO.	BY	NO.	DATE	NO.	BY	NO.
APPROVED BY	DATE	APPROVED BY	DATE	APPROVED BY	DATE	THE STATION IS A	3 1/4" ALUMINUM CAP SET FLUSH IN THE LAVA OUTCROP AND IS STAMPED, "ACS 2-C11, 1986."	DATE							
CORRECTED BY	DATE	CORRECTED BY	DATE	CORRECTED BY	DATE	THE LAVA OUTCROP AND IS STAMPED, "ACS 2-C11, 1986."	X=368000.84, Y=1522042.88, Z=5252	DATE							
RECORDED BY	DATE	RECORDED BY	DATE	RECORDED BY	DATE			DATE							