


CONSTRUCTION PLANS FOR HIGH DESERT SUBDIVISION PHASE 1-C-2 (MASTERPLAN WATERLINE EXTENSIONS) ALBUQUERQUE, NEW MEXICO

INDEX	
SHEET NUMBER	DESCRIPTION
1	TITLE SHEET
2-6	PLAT
7	GENERAL NOTES
8	KEY MAP AND WATER SHUT-OFF PLAN
9	WATERLINE PLAN AND PROFILE
10	WATERLINE STA. 24+00 TO 36+00
11	GLENWOODHILLS DR. WATERLINE STA. 36+00 TO 47+00
12	CEDAR BROOK AVE. WATERLINE STA. 47+00 TO 55+00
13	TRAILHEAD WATERLINE STA 1+00 TO 12+00
14	WATERLINE DETAILS
15	MISCELLANEOUS DETAILS

APPROVAL OF AS BUILT DRAWINGS
CHIEF CONSTRUCTION ENGINEER
Russell B. Pugh
DATE 1-19-2015

1 2 3 4 5 6 7 8 9 10 11 12 13 14 15
24 4809.930195

BHI JOB NO. 93127-42

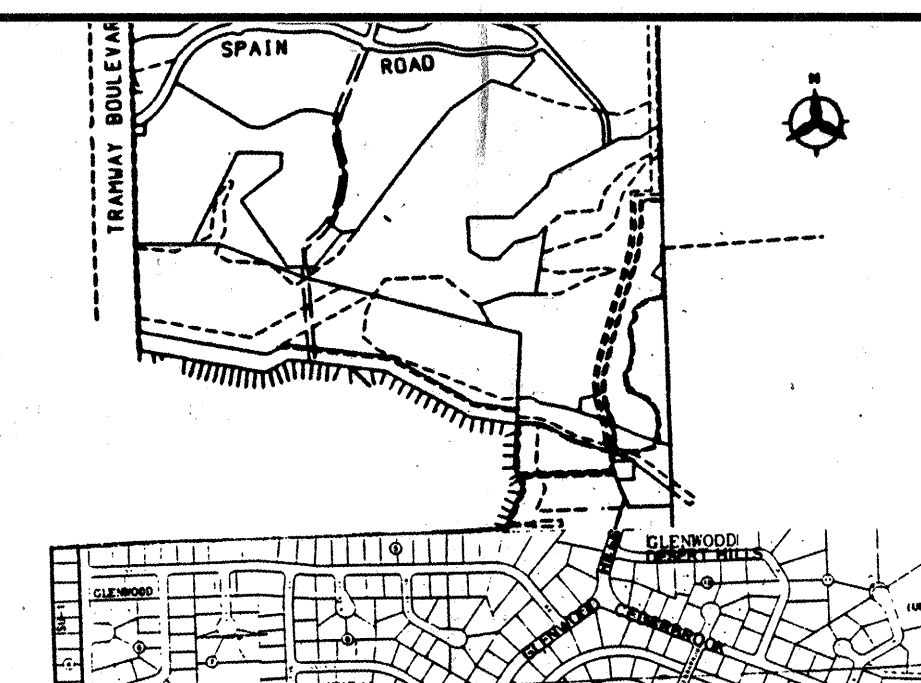

VICINITY MAP
NOT TO SCALE
E-23 & F-23

NOTICE TO CONTRACTORS

- ALL WORK DETAILED ON THESE PLANS TO BE PERFORMED UNDER CONTRACT SHALL, EXCEPT AS OTHERWISE STATED OR PROVIDED FOR HEREON, BE CONSTRUCTED IN ACCORDANCE WITH THE CITY OF ALBUQUERQUE STANDARD SPECIFICATIONS FOR PUBLIC WORKS CONSTRUCTION, 1986 EDITION AND SHALL INCLUDE UPDATE No. 4 REVISIONS, DELETIONS, AND ADDITIONS DATED JAN. 28, 1993.
- TWO WORKING DAYS PRIOR TO ANY EXCAVATION, THE CONTRACTOR MUST CONTACT NEW MEXICO ONE CALL SYSTEM (260-1990) FOR LOCATION OF EXISTING UTILITIES.
- PRIOR TO CONSTRUCTION, THE CONTRACTOR SHALL EXCAVATE AND VERIFY THE HORIZONTAL AND VERTICAL LOCATIONS OF ALL OBSTRUCTIONS. SHOULD A CONFLICT EXIST, THE CONTRACTOR SHALL NOTIFY THE ENGINEER OR SURVEYOR IMMEDIATELY SO THAT THE CONFLICT CAN BE RESOLVED WITH A MINIMUM AMOUNT OF DELAY.
- THREE (3) WORKING DAYS PRIOR TO BEGINNING CONSTRUCTION, THE CONTRACTOR SHALL SUBMIT TO CONSTRUCTION COORDINATION DIVISION A DETAILED CONSTRUCTION SCHEDULE. TWO (2) WORKING DAYS PRIOR TO CONSTRUCTION, THE CONTRACTOR SHALL OBTAIN A BARRICADING PERMIT FROM THE CONST. COORDINATION DIVISION. CONTRACTOR SHALL NOTIFY BARRICADE ENGINEER (768-2551) PRIOR TO OCCUPYING AN INTERSECTION. REFER TO SECTION 19 OF THE GENERAL CONDITIONS OF THE STANDARD SPECIFICATIONS.
- ALL STREET STRIPING ALTERED OR DESTROYED SHALL BE REPLACED IN KIND BY CONTRACTOR TO LOCATION AND IN KIND AS EXISTING OR AS INDICATED BY THIS PLAN SET.
- CONTRACTOR SHALL NOTIFY THE ENGINEER NOT LESS THAN SEVEN (7) DAYS PRIOR TO STARTING WORK IN ORDER THAT THE CITY SURVEYOR MAY TAKE NECESSARY MEASURES TO INSURE THE PRESERVATION OF SURVEY MONUMENTS. CONTRACTOR SHALL NOT DISTURB PERMANENT SURVEY MONUMENTS WITHOUT THE CONSENT OF THE CITY SURVEYOR AND SHALL NOTIFY THE CITY SURVEYOR AND BEAR THE EXPENSE OF REPLACING ANY THAT MAY BE DISTURBED WITHOUT PERMISSION. REPLACEMENT SHALL BE DONE ONLY BY THE CITY SURVEYOR. WHEN A CHANGE IS MADE IN THE FINISHED ELEVATIONS OF THE PAVEMENT OF ANY ROADWAY IN WHICH A PERMANENT SURVEY MONUMENT IS LOCATED, CONTRACTOR SHALL, AT HIS OWN EXPENSE, ADJUST THE MONUMENT COVER TO THE NEW GRADE UNLESS OTHERWISE SPECIFIED. REFER TO SECTION 4.4 OF THE GENERAL CONDITIONS OF THE STANDARD SPECIFICATIONS.



THE FOLLOWING NOTES ALSO APPLY WHEN CHECKED

- ☒ ALL UTILITIES AND UTILITY SERVICE LINES SHALL BE INSTALLED PRIOR TO PAVING.
- ☐ BACKFILL COMPACTION SHALL BE ACCORDING TO SPECIFIED STREET USE.
- ☐ TACK COAT REQUIREMENTS SHALL BE DETERMINED BY THE CITY ENGINEER.
- ☒ SIDEWALKS AND WHEELCHAIR RAMPS WITHIN THE CURB RETURNS SHALL BE CONSTRUCTED WHEREVER A NEW CURB RETURN IS CONSTRUCTED.
- ☒ IF CURB IS DEPRESSED FOR A DRIVEPAD, THE DRIVEPAD SHALL BE CONSTRUCTED PRIOR TO ACCEPTANCE OF CURB AND GUTTER.
- ☒ ALL STORM DRAINAGE FACILITIES SHALL BE COMPLETED PRIOR TO FINAL ACCEPTANCE.
- ☒ THE REQUESTOR OR DEVELOPER SHALL BE RESPONSIBLE FOR REPAIR OR REPLACEMENT OF ALL CURB AND GUTTER OR SIDEWALK DAMAGED AFTER APPROVAL BY THE CITY ENGINEER OF WORK COMPLETED BY THE CONTRACTOR.

3	10A, 11A	8-10-94	UTILITY DEV.			
4	11A	7-20-94	UTILITY DEV.			
5	10A, 11A	6-27-94	UTILITY DEV.			
REV	SHEETS	CITY ENGINEER	DATE	USER DEPARTMENT	DATE	USER DEPARTMENT

APPROVAL OF REVISIONS

				APPROVED FOR CONSTRUCTION <i>Russell B. Pugh</i> 3/19/94 C.E.	
PROJECT NUMBER		4809.93		SHEET 1 OF 14	

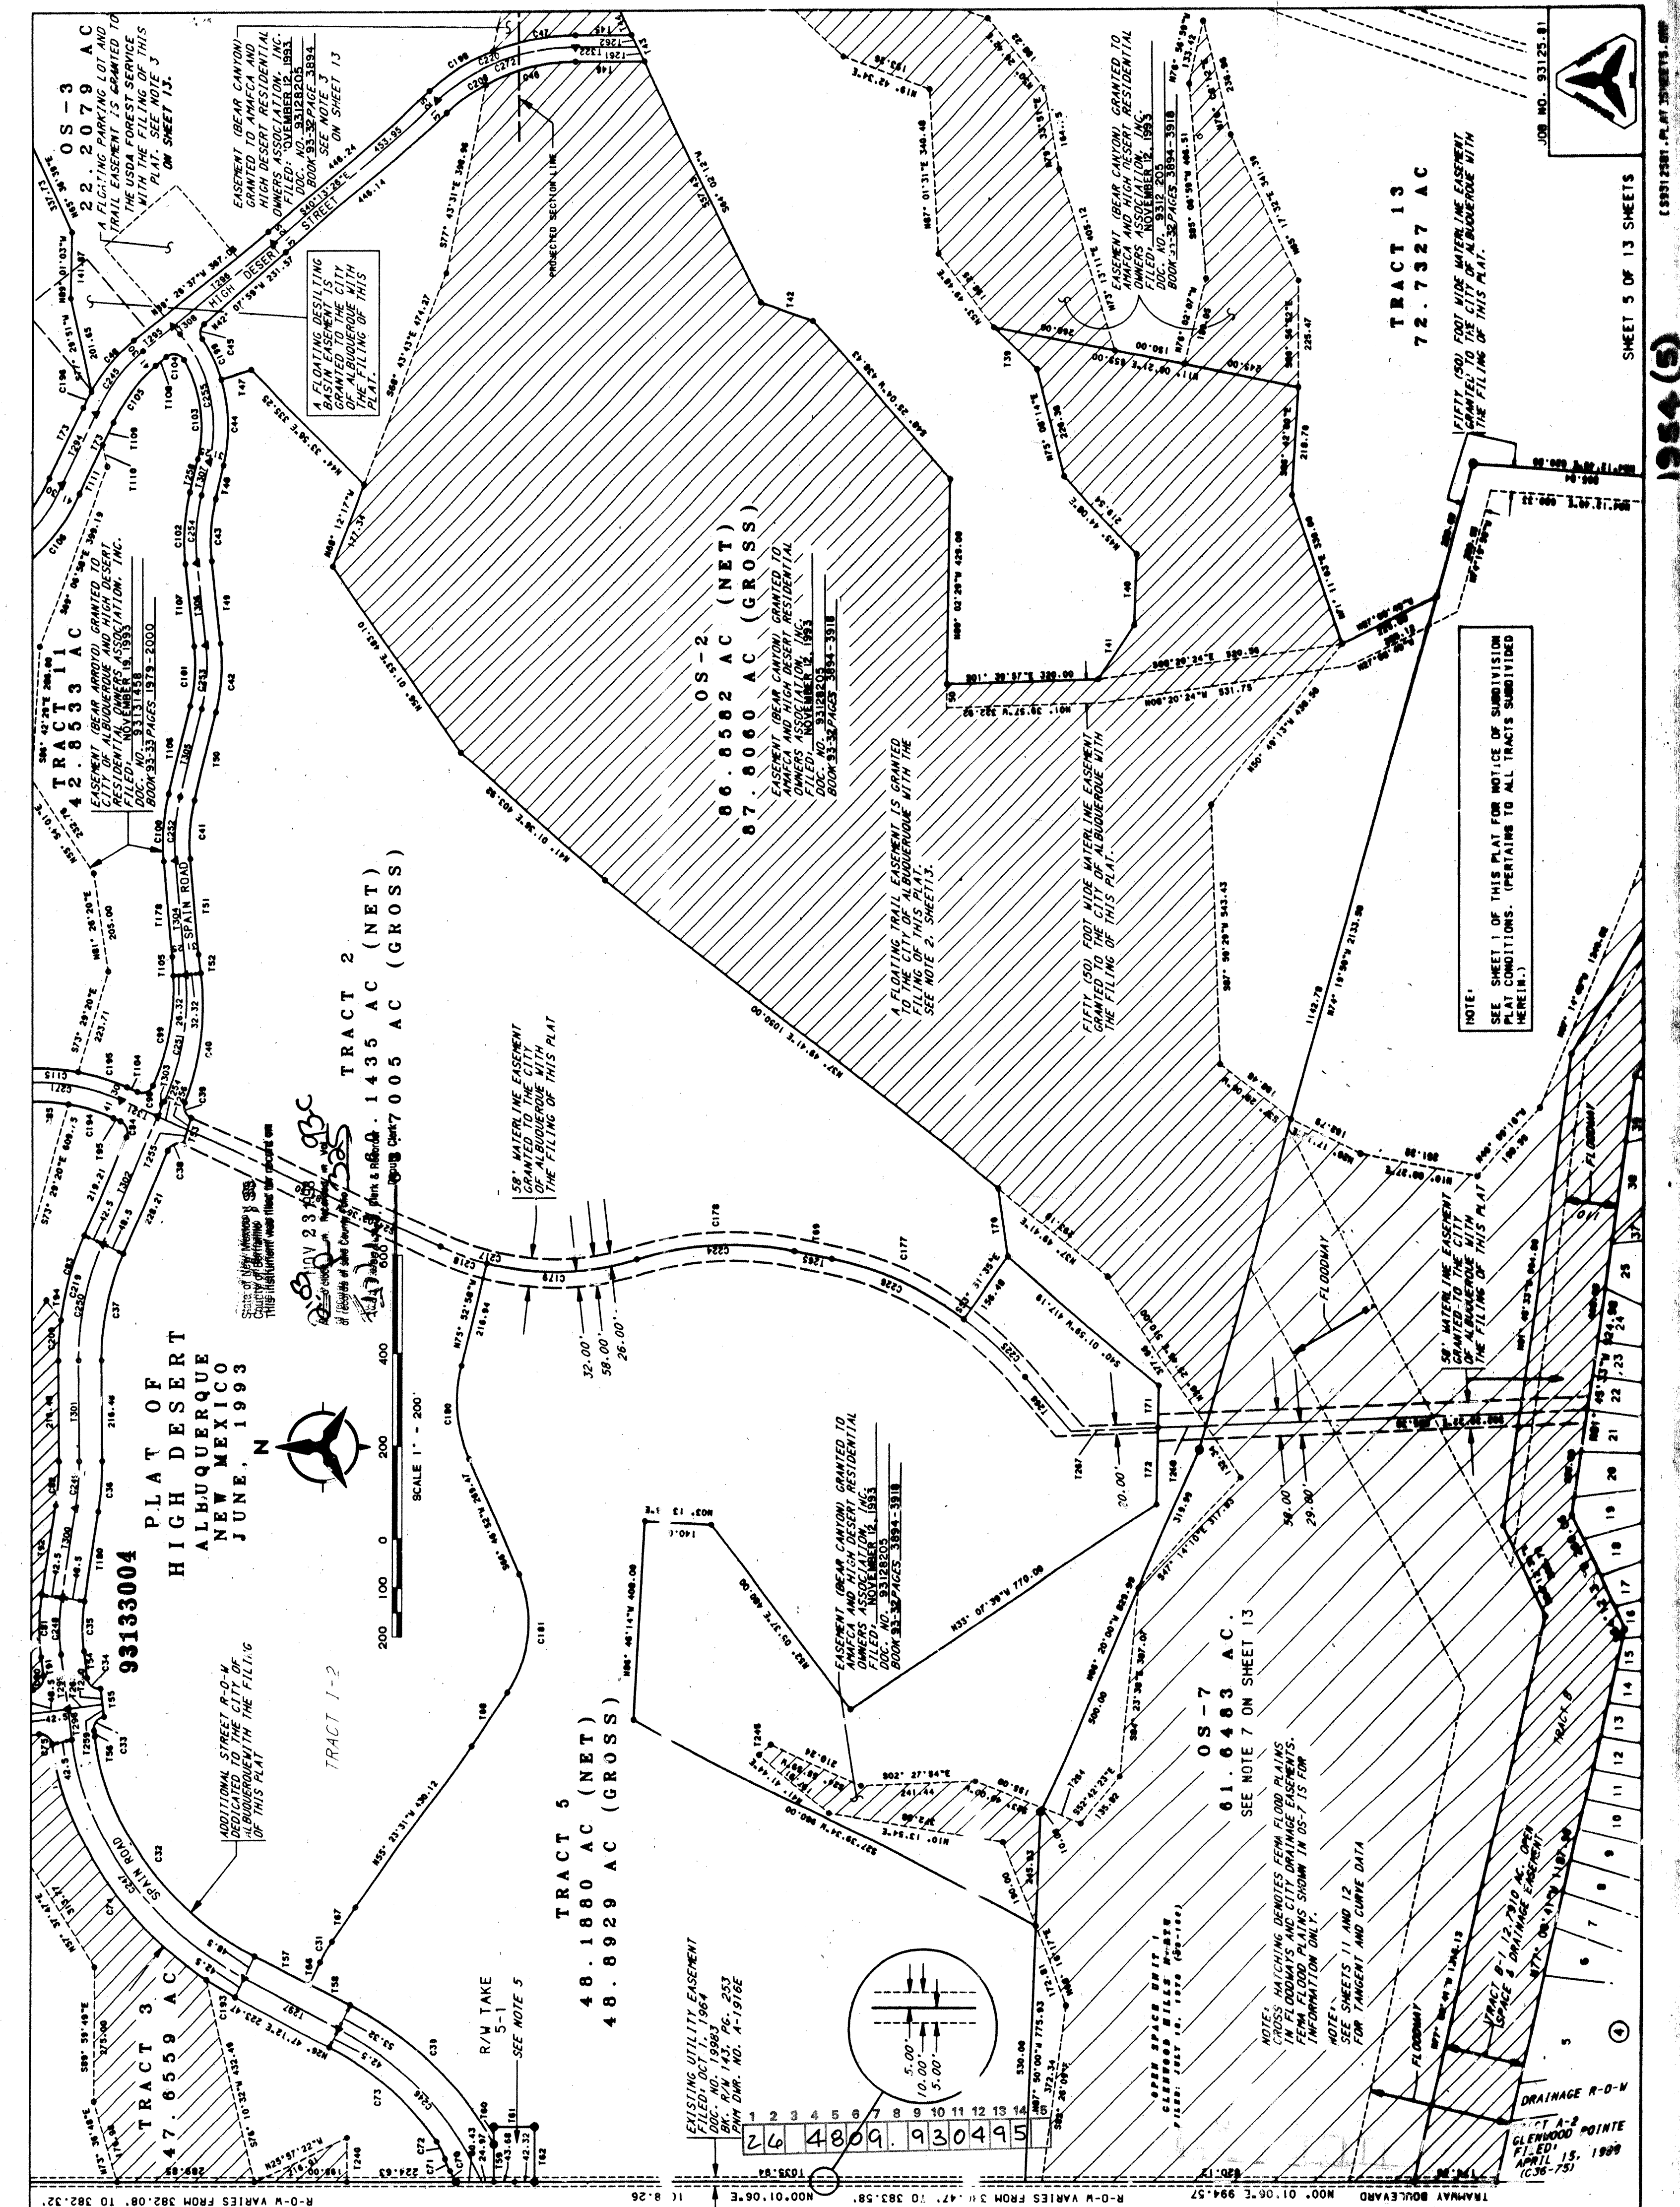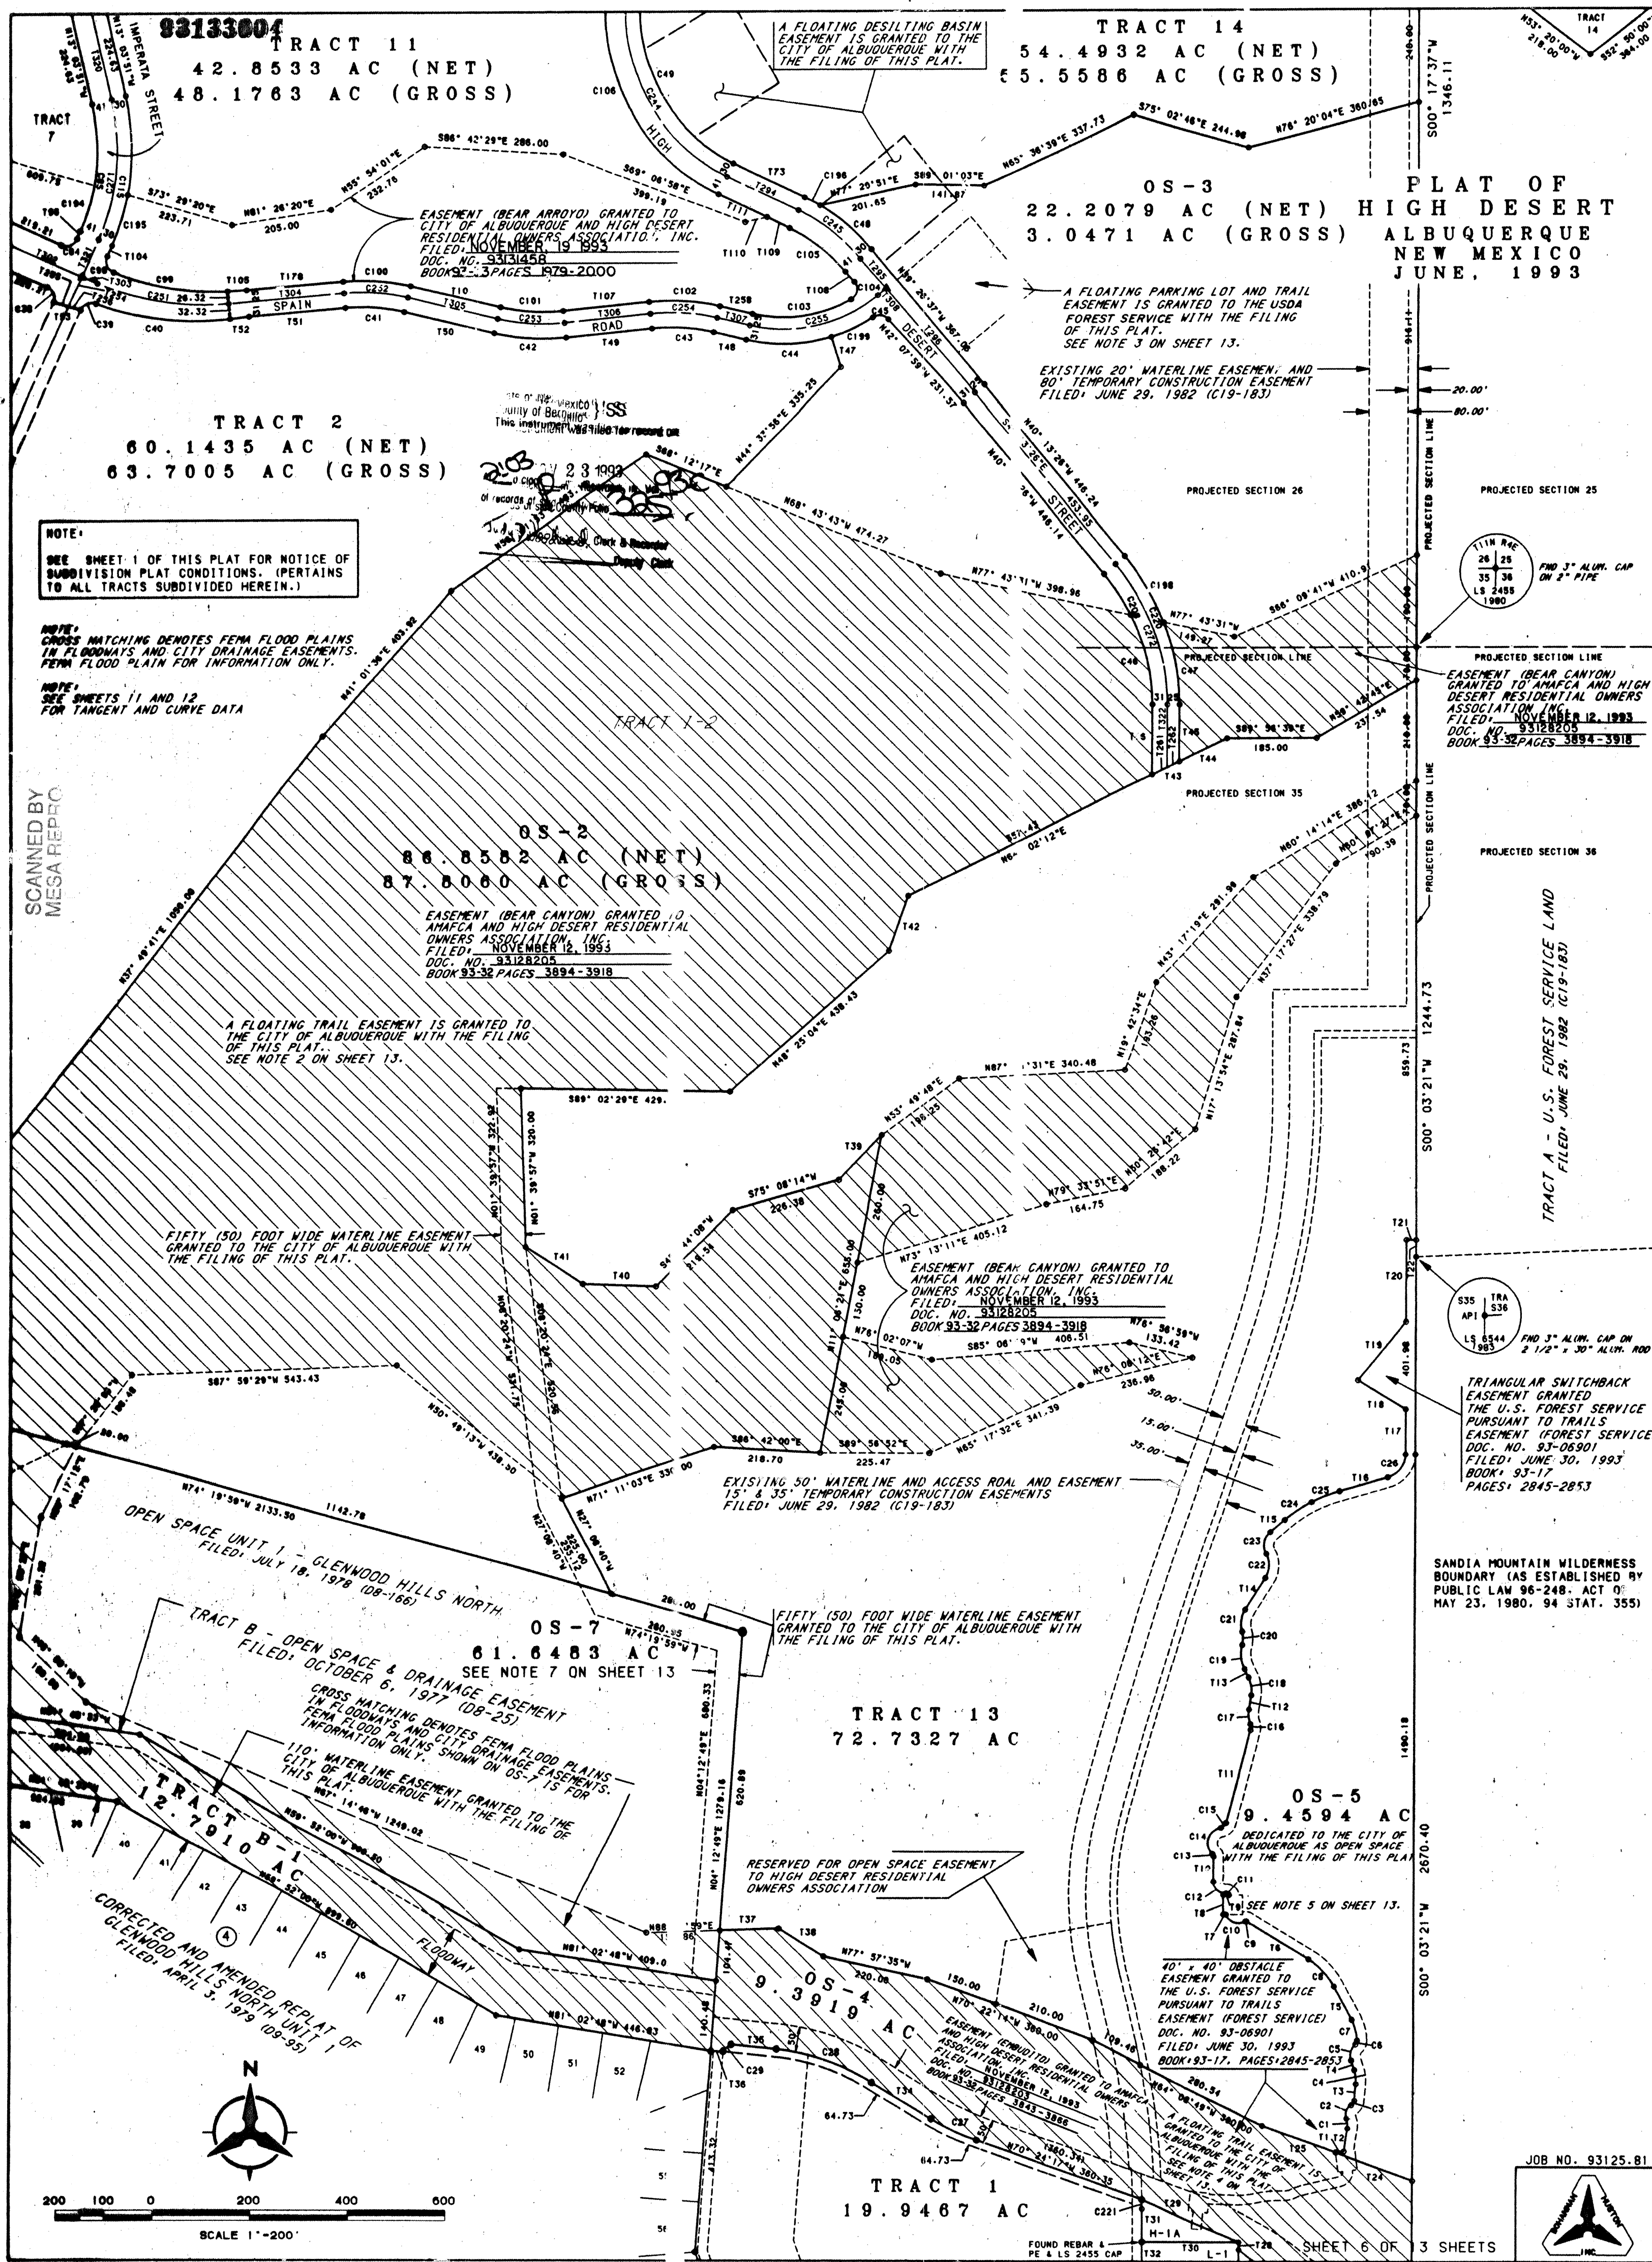

PLAT OF
HIGH DESERT
ALBUQUERQUE
NEW MEXICO
JUNE, 1993

State of New Mexico } SS
County of Bernalillo }
This instrument was filed for record on

[Handwritten signature] MAY 23 1993
[Handwritten initials] m. Recorded in Vol. *[Handwritten number]*
of records of said County Folio *[Handwritten number]*

[Handwritten signature] Judy Woodward, Clerk & Recorder

Dorothy Clark

TANGENT DATA		
NUMBER	BEARING	DISTANCE
1284	N89°20'50"E	274.41
1285	N89°10'50"E	272.41
1286	N89°00'50"E	270.41
1287	N88°50'50"E	79.58
1288	N62°13'37"E	286.13
1289	N62°13'37"E	286.13
1290	N62°13'37"E	103.05
1291	N62°13'37"E	103.05
1292	S74°45'09"E	78.65
1293	S74°45'09"E	78.65
1294	S58°30'33"E	110.36
1295	S58°30'33"E	110.36
NUMBER	TARGET DATA	DISTANCE
1200	574.37.03	6.06
1201	574.37.03	6.06
1202	585.40.37	6.06
1203	585.40.37	6.06
TANGENT DATA		
NUMBER	BEARING	DISTANCE
1100	N64°44'30"E	103.08
1101	N64°44'30"E	103.08
1102	N62°42'43"E	72.88
1103	N62°43'57"E	78.98
1104	N62°43'57"E	78.98
1105	S66°40'40"E	33.41
1106	S66°40'10"E	190.79
1107	S63°55'34"E	176.32
1108	S64°10'35"E	51.86
1109	S67°29'51"E	46.04
1110	S64°10'35"E	151.56
1111	S64°10'35"E	151.56
1112	S61°27'18"E	35.77
1113	S61°31'12"E	101.94
1114	S67°43'09"E	110.35
1115	S64°44'50"E	103.08
1116	S64°44'50"E	103.08
1117	S64°44'50"E	103.08
1118	S65°00'33"E	12.61
1119	S65°00'33"E	107.42
1120	S55°04'00"E	107.42
1121	N68°40'37"E	101.67
1122	N68°40'37"E	101.67
1123	N68°40'37"E	101.67
1124	N68°40'37"E	101.67
1125	N65°41'47"E	49.00
1126	N65°41'47"E	49.00
TANGENT DATA		
NUMBER	BEARING	DISTANCE
11	N82°30'46"E	17.03
12	N82°30'46"E	34.00
13	N18°37'31"E	20.00
14	N18°37'31"E	20.00
15	N58°48'27"E	150.66
16	N58°48'27"E	5.30
17	S90°00'00"E	40.00
18	S90°00'00"E	36.00
19	N00°00'00"E	36.00
20	N00°38'15"E	183.94
21	N15°03'21"E	73.00
22	N00°40'05"E	39.00
23	N00°40'05"E	39.00
24	N32°51'55"E	76.82
25	N32°51'55"E	39.34
26	N00°03'21"E	95.53
27	N00°03'21"E	115.44
28	N38°31'43"E	115.44
29	N00°11'11"E	152.64
30	N00°11'11"E	152.64
31	S89°56'35"E	20.00
32	S00°03'21"E	35.00
33	S00°03'21"E	35.00
34	N00°00'00"E	168.08
35	N00°00'00"E	168.08
36	S89°56'26"E	161.91
37	S89°56'26"E	160.90
38	N00°00'00"E	160.90
39	N00°00'00"E	160.90
UTILITY EASEMENTS

Public Utility Easements and Easements for Public Service Company of New Mexico (PSP) shown on this plan are for the installation, maintenance and service of electric lines, gas lines, telephone lines, and other utility services, and any other equipment, fixtures, structures and related facilities reasonably necessary to provide electrical service.

Included is the right to build, reconstruct, reconstruct, locate, relocate, change, remove, modify, remove, construct and maintain facilities for the purposes described above, together with free access to, from and over said easements. Including but not limited to, the right to remove and replace, install, alter, change, relocate, reconstruct, modify, repair, maintain, clean, trim, shrub, or bush, which interfere with the purposes set forth herein. No building, sign, pool (aboveground or subsurface), tent, structure, or road easement shall be located within the easement area. The contractor or owner of the easement shall be responsible for erecting any fences. Property owner shall be jointly responsible for construction of easements of National Electric Safety Code caused by construction of poles, cross arms or structures adjacent to, within or over easement.

UTILITY ASSESSMENTS

JOB NO. 93125-81

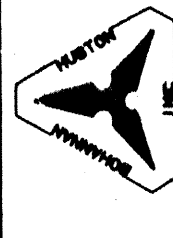

SHEET 12 OF 13 SHEETS

1954 (12)

93133004

PLAT OF
HIGH DESERT
ALBUQUERQUE
NEW MEXICO
JUNE, 1893

State of New Mexico } SS
County of Bernalillo
This instrument was filed for

NOV 23 1993
9:00 a.m. Recorded
Records of San County Folio 3
Judy Bullock and Clerk

Survey of Survey of the
Dipity Canal

CURVE DATA

NUMBER	ARC	RADIUS	DELTA	CHORD	CHORD BEARING	TANGENT
C200	35.01	510.24	3° 55' 51"	35.00	M18° 08' 15"	17.51
C201	16.00	651.57	01° 24' 25"	16.00	S08° 02' 19"	8.00
C202	235.47	1002.73	71° 20' 08"	236.56	S67° 34' 46"	135.74
C203	297.21	1893.13	18° 30' 08"	296.58	N85° 11' 39"E	149.70
C204	230.42	1014.73	10° 14' 45"	230.51	S10° 25' 41"E	55.33
C205	302.92	1521.55	10° 14' 45"	302.92	N10° 25' 41"E	55.33
C206	450.94	2521.55	02° 40' 21"	450.94	S02° 40' 21"	226.08
C207	298.18	1420.42	40° 21' 51"	298.08	S20° 02' 31"E	154.53
C208	298.18	1420.42	40° 21' 51"	298.08	N20° 02' 31"E	154.53
C209	42.80	504.00	0° 49' 39"	42.80	N00° 49' 39"	21.45
C210	42.80	504.00	76° 36' 48"	42.80	N76° 36' 48"	21.45
C211	508.12	380.00	76° 36' 48"	471.10	N20° 11' 59"W	300.18
C212	284.19	510.24	31° 54' 44"	280.53	N01° 46' 48"	145.89
C213	284.19	510.24	31° 54' 44"	280.53	S01° 46' 48"	145.89
C214	390.95	580.00	38° 37' 12"	383.59	S35° 45' 25"W	202.33
C215	390.95	580.00	38° 37' 12"	383.59	S35° 45' 25"W	202.33
C216	692.31	677.50	43° 14' 23"	282.79	S52° 55' 04"W	153.23
C217	692.31	677.50	55° 10' 02"	665.56	N05° 04' 33"E	201.77
C218	103.95	600.00	09° 55' 34"	103.82	S19° 04' 49"W	52.10
C219	262.84	614.40	24° 30' 38"	260.84	N78° 12' 43"W	133.46
C220	18.93	1394.52	0° 45' 31"	18.94	N00° 45' 31"	9.42
C221	31.98	1394.52	0° 45' 31"	31.94	N00° 45' 31"	9.42
C222	112.40	741.51	09° 03' 10"	112.29	S09° 20' 48"E	56.32
C223	51.15	1418.54	02° 03' 52"	51.15	S12° 50' 28"E	25.59
C224	51.15	1418.54	02° 03' 52"	51.15	S12° 50' 28"E	25.59
C225	485.90	700.00	14° 38' 35"	478.28	N33° 33' 40"W	253.24
C226	485.90	700.00	39° 46' 41"	476.28	N33° 33' 40"W	253.24
C227	41.22	1468.00	14° 02' 31"	41.12	N83° 15' 35"E	20.72
C228	41.22	1468.00	14° 02' 31"	41.12	N83° 15' 35"E	20.72
C229	15.90	30.00	26° 32' 32"	15.77	N75° 05' 36"E	7.07
C230	20.90	84.61	14° 09' 07"	20.84	N69° 53' 58"E	10.50
C231	207.44	340.00	33° 14' 35"	206.74	N80° 02' 06"E	106.59
C232	157.69	368.72	24° 30' 15"	156.49	S70° 45' 10"E	80.07
C233	121.05	650.00	10° 40' 12"	120.97	N70° 46' 12"E	60.70
C234	121.05	650.00	10° 40' 12"	120.97	N70° 46' 12"E	60.70
C235	286.28	550.00	27° 06' 53"	257.86	N75° 47' 52"E	132.63
C236	286.28	550.00	27° 06' 53"	257.86	N75° 47' 52"E	132.63
C237	46.37	550.00	4° 49' 50"	46.36	N64° 38' 52"E	23.20
C238	364.55	550.00	38° 10' 01"	359.87	N80° 11' 59"E	276.48
C239	364.55	550.00	38° 10' 01"	359.87	N80° 11' 59"E	276.48
C240	405.79	409.72	56° 44' 47"	389.40	S86° 52' 48"E	211.29
C241	468.00	350.00	76° 36' 48"	433.91	S20° 11' 59"E	276.48
C242	135.96	520.73	21° 01' 41"	132.37	S07° 13' 30"E	67.35
C243	135.96	520.73	21° 01' 41"	132.37	S07° 13' 30"E	67.35
C244	463.73	388.30	67° 27' 58"	408.34	S30° 26' 27"E	245.52
C245	162.74	388.30	23° 56' 58"	161.34	S32° 11' 56"E	82.57
C246	162.74	388.30	23° 56' 58"	161.34	S32° 11' 56"E	82.57
C247	655.45	675.00	55° 38' 11"	630.00	N34° 36' 7"E	356.16
C248	116.65	409.44	16° 19' 27"	116.26	S89° 24' 54"E	58.72
C249	102.53	637.54	29° 12' 35"	102.42	N89° 24' 54"E	58.72
C250	102.53	637.54	29° 12' 35"	102.42	N89° 24' 54"E	58.72
C251	274.57	545.46	29° 09' 29"	273.59	S80° 32' 09"E	141.35
C252	132.19	403.31	18° 46' 43"	131.59	S85° 43' 31"E	66.69
C253	132.19	403.31	18° 46' 43"	131.59	S85° 43' 31"E	66.69
C254	281.70	350.00	53° 48' 01"	271.48	N06° 40' 35"E	152.27
C255	281.70	350.00	53° 48' 01"	271.48	N06° 40' 35"E	152.27
C256	436.25	873.83	28° 36' 06"	431.73	M74° 40' 35"E	222.77
C257	436.25	873.83	28° 36' 06"	431.73	M74° 40' 35"E	222.77
C258	240.28	550.00	39° 20' 01"	235.58	M19° 40' 35"E	125.09
C259	240.28	550.00	39° 20' 01"	235.58	M19° 40' 35"E	125.09
C260	454.70	550.00	74° 45' 46"	424.88	M83° 03' 29"E	237.71
C261	454.70	550.00	74° 45' 46"	424.88	M83° 03' 29"E	237.71
C262	440.72	550.00	45° 51' 53"	428.56	M83° 03' 29"E	237.71
C263	117.96	350.00	19° 18' 39"	117.41	S04° 04' 04"E	59.55
C264	117.96	350.00	19° 18' 39"	117.41	S04° 04' 04"E	59.55
C265	338.29	550.00	38° 37' 12"	348.75	S35° 45' 25"E	193.75
C266	459.42	550.00	47° 54' 07"	444.55	S35° 45' 25"E	193.75
C267	139.28	711.65	11° 12' 53"	139.07	S37° 03' 44"E	68.87
C268	139.28	711.65	11° 12' 53"	139.07	S37° 03' 44"E	68.87
C269	144.12	818.96	11° 31' 24"	143.94	S24° 29' 06"E	82.54
C270	334.42	442.40	43° 18' 41"	328.51	S00° 35' 23"E	175.65
C271	346.52	442.40	37° 06' 25"	281.54	S00° 35' 23"E	175.65
C272	318.02	451.42	40° 21' 51"	311.40	S00° 35' 23"E	175.65

CURVE DATA						
NUMBER	ANG. SE	RADIUS	DELTA	CHORD	CHORD BEARING	TANGENT
C100	129.89	428.31	19.40' 43"	139.75	N85°43' 31"	70.82
C101	129.58	378.31	19.40' 16"	129.25	N85°10' 18"	65.59
C102	129.27	328.00	19.39' 51"	119.25	N84°46' 23"	60.58
C103	128.96	278.00	19.39' 16"	109.25	N84°13' 05"	55.57
C104	128.65	228.00	19.38' 50"	99.25	N83°40' 29"	50.56
C105	128.34	178.00	19.38' 25"	89.25	N83°07' 53"	45.55
C106	128.03	128.00	19.37' 59"	79.25	N82°35' 17"	40.54
C107	127.72	78.00	19.37' 34"	69.25	N82°02' 41"	35.53
C108	127.41	28.00	19.37' 08"	59.25	N81°30' 05"	30.52
C109	127.10	363.61	19.36' 43"	357.71	N80°11' 08"	187.98
C110	126.79	313.29	19.36' 18"	307.39	N79°48' 32"	167.66
C111	126.48	263.00	19.35' 53"	257.07	N79°25' 56"	147.34
C112	126.17	212.75	19.35' 28"	206.75	N79°03' 44"	127.02
C113	125.86	162.50	19.35' 03"	156.43	N78°41' 18"	106.70
C114	125.55	112.25	19.34' 38"	106.11	N78°18' 52"	86.38
C115	125.24	62.00	19.34' 13"	55.79	N77°56' 26"	66.06
C116	124.93	11.75	19.33' 48"	5.47	N77°34' 00"	45.74
C117	124.62	335.67	19.33' 23"	232.56	N76°15' 23"	119.66
C118	124.31	285.30	19.32' 58"	182.24	N75°53' 00"	100.76
C119	124.00	235.00	19.32' 33"	131.92	N75°30' 37"	81.86
C120	123.69	184.75	19.32' 08"	81.60	N75°08' 14"	62.96
C121	123.38	134.50	19.31' 43"	31.28	N74°45' 51"	43.06
C122	123.07	84.25	19.31' 18"	81.00	N74°23' 28"	24.16
C123	122.76	34.00	19.30' 53"	31.75	N74°01' 05"	4.26
C124	122.45	129.93	19.30' 28"	129.93	N73°38' 42"	129.93
C125	122.14	179.86	19.29' 53"	179.86	N73°16' 19"	179.86
C126	121.83	229.79	19.29' 28"	229.79	N72°53' 56"	229.79
C127	121.52	279.72	19.29' 03"	279.72	N72°31' 33"	279.72
C128	121.21	329.65	19.28' 28"	329.65	N72°09' 10"	329.65
C129	120.90	379.58	19.28' 03"	379.58	N71°46' 47"	379.58
C130	120.59	429.51	19.27' 28"	429.51	N71°24' 24"	429.51
C131	120.28	479.44	19.27' 03"	479.44	N71°02' 01"	479.44
C132	120.00	529.37	19.26' 28"	529.37	N70°39' 38"	529.37
C133	119.69	579.30	19.26' 03"	579.30	N70°17' 15"	579.30
C134	119.38	629.23	19.25' 28"	629.23	N69°54' 52"	629.23
C135	119.07	679.16	19.25' 03"	679.16	N69°32' 29"	679.16
C136	118.76	729.09	19.24' 28"	729.09	N69°10' 06"	729.09
C137	118.45	779.02	19.24' 03"	779.02	N68°47' 43"	779.02
C138	118.14	828.95	19.23' 28"	828.95	N68°25' 20"	828.95
C139	117.83	878.88	19.23' 03"	878.88	N68°02' 57"	878.88
C140	117.52	928.81	19.22' 28"	928.81	N67°40' 34"	928.81
C141	117.21	978.74	19.22' 03"	978.74	N67°18' 11"	978.74
C142	116.90	1028.67	19.21' 28"	1028.67	N66°55' 48"	1028.67
C143	116.59	1078.60	19.21' 03"	1078.60	N66°33' 25"	1078.60
C144	116.28	1128.53	19.20' 28"	1128.53	N66°11' 02"	1128.53
C145	115.97	1178.46	19.20' 03"	1178.46	N65°48' 39"	1178.46
C146	115.66	1228.39	19.19' 28"	1228.39	N65°26' 16"	1228.39
C147	115.35	1278.32	19.19' 03"	1278.32	N65°03' 53"	1278.32
C148	115.04	1328.25	19.18' 28"	1328.25	N64°41' 30"	1328.25
C149	114.73	1378.18	19.18' 03"	1378.18	N64°19' 07"	1378.18
C150	114.42	1428.11	19.17' 28"	1428.11	N63°56' 44"	1428.11
C151	114.11	1478.04	19.17' 03"	1478.04	N63°34' 21"	1478.04
C152	113.80	1527.97	19.16' 28"	1527.97	N63°11' 58"	1527.97
C153	113.49	1577.90	19.16' 03"	1577.90	N62°49' 35"	1577.90
C154	113.18	1627.83	19.15' 28"	1627.83	N62°27' 12"	1627.83
C155	112.87	1677.76	19.15' 03"	1677.76	N62°04' 49"	1677.76
C156	112.56	1727.69	19.14' 28"	1727.69	N61°42' 26"	1727.69
C157	112.25	1777.62	19.14' 03"	1777.62	N61°20' 03"	1777.62
C158	111.94	1827.55	19.13' 28"	1827.55	N60°57' 40"	1827.55
C159	111.63	1877.48	19.13' 03"	1877.48	N60°35' 17"	1877.48
C160	111.32	1927.41	19.12' 28"	1927.41	N60°12' 54"	1927.41
C161	111.01	1977.34	19.12' 03"	1977.34	N59°50' 31"	1977.34
C162	110.70	2027.27	19.11' 28"	2027.27	N59°28' 08"	2027.27
C163	110.39	2077.20	19.11' 03"	2077.20	N59°05' 45"	2077.20
C164	110.08	2127.13	19.10' 28"	2127.13	N58°43' 22"	2127.13
C165	109.77	2177.06	19.10' 03"	2177.06	N58°20' 59"	2177.06
C166	109.46	2226.99	19.09' 28"	2226.99	N57°58' 36"	2226.99
C167	109.15	2276.92	19.09' 03"	2276.92	N57°36' 13"	2276.92
C168	108.84	2326.85	19.08' 28"	2326.85	N57°13' 50"	2326.85
C169	108.53	2376.78	19.08' 03"	2376.78	N56°51' 27"	2376.78
C170	108.22	2426.71	19.07' 28"	2426.71	N56°29' 04"	2426.71
C171	107.91	2476.64	19.07' 03"	2476.64	N56°06' 41"	2476.64
C172	107.60	2526.57	19.06' 28"	2526.57	N55°44' 18"	2526.57
C173	107.29	2576.50	19.06' 03"	2576.50	N55°21' 55"	2576.50
C174	106.98	2626.43	19.05' 28"	2626.43	N54°59' 32"	2626.43
C175	106.67	2676.36	19.05' 03"	2676.36	N54°37' 09"	2676.36
C176	106.36	2726.29	19.04' 28"	2726.29	N54°14' 46"	2726.29
C177	106.05	2776.22	19.04' 03"	2776.22	N53°52' 23"	2776.22
C178	105.74	2826.15	19.03' 28"	2826.15	N53°30' 00"	2826.15
C179	105.43	2876.08	19.03' 03"	2876.08	N53°07' 37"	2876.08
C180	105.12	2926.01	19.02' 28"	2926.01	N52°45' 14"	2926.01
C181	104.81	2975.94	19.02' 03"	2975.94	N52°22' 51"	2975.94
C182	104.50	3025.87	19.01' 28"	3025.87	N52°00' 28"	3025.87
C183	104.19	3075.80	19.01' 03"	3075.80	N51°38' 05"	3075.80
C184	103.88	3125.73	19.00' 28"	3125.73	N51°15' 42"	3125.73
C185	103.57	3175.66	19.00' 03"	3175.66	N50°53' 19"	3175.66
C186	103.26	3225.59	18.99' 28"	3225.59	N50°30' 56"	3225.59
C187	102.95	3275.52	18.99' 03"	3275.52	N50°08' 33"	3275.52
C188	102.64	3325.45	18.98' 28"	3325.45	N49°46' 10"	3325.45
C189	102.33	3375.38	18.98' 03"	3375.38	N49°23' 47"	3375.38
C190	102.02	3425.31	18.97' 28"	3425.31	N49°01' 24"	3425.31
C191	101.71	3475.24	18.97' 03"	3475.24	N48°39' 01"	3475.24
C192	101.40	3525.17	18.96' 28"	3525.17	N48°16' 38"	3525.17
C193	101.09	3575.10	18.96' 03"	3575.10	N47°54' 15"	3575.10
C194	100.78	3625.03	18.95' 28"	3625.03	N47°31' 52"	3625.03
C195	100.47	3674.96	18.95' 03"	3674.96	N47°09' 29"	3674.96
C196	100.16	3724.89	18.94' 28"	3724.89	N46°47' 06"	3724.89
C197	99.85	3774.82	18.94' 03"	3774.82	N46°24' 43"	3774.82
C198	99.54	3824.75	18.93' 28"	3824.75	N46°02' 20"	3824.75
C199	99.23	3874.68	18.93' 03"	3874.68	N45°39' 57"	3874.68
C200	98.92	3924.61	18.92' 28"	3924.61	N45°17' 34"	3924.61

CURVE DATA									
NUMBER	ARC	RADIUS	DELTA	CHORD		CHORD BEARING		TANGENT	
				CHORD	DELTA	CHORD	BEARING		
C1	20.58	140.00	29.28 4.2	20.35	81.42 2.2	28.83	N19.55.33 E	10.52	19.08
C2	31.44	22.00	81.42 2.2	28.83	N19.55.33 E	10.52	N19.55.33 E	10.52	19.08
C3	37.59	18.00	67.15 5.0	31.37	N15.23.44 E	6.75	N15.23.44 E	6.75	16.15
C4	33.66	28.00	68.40 3.5	21.59	N15.23.44 E	19.13	N15.23.44 E	19.13	13.13
C5	37.59	18.00	67.15 5.0	31.37	N15.23.44 E	6.75	N15.23.44 E	6.75	16.15
C6	9.00	10.00	51.35 2.7	8.70	N43.53.53 W	4.83	N43.53.53 W	4.83	35.49
C7	77.22	150.00	29.28 4.2	20.35	N19.55.33 E	10.52	N19.55.33 E	10.52	19.08
C8	2.15	2.00	67.15 5.0	2.05	N43.53.53 W	4.83	N43.53.53 W	4.83	35.49
C9	8.04	8.00	51.35 2.7	7.74	N43.53.53 W	4.83	N43.53.53 W	4.83	35.49
C10	8.04	8.00	51.35 2.7	7.74	N43.53.53 W	4.83	N43.53.53 W	4.83	35.49
C11	8.04	8.00	51.35 2.7	7.74	N43.53.53 W	4.83	N43.53.53 W	4.83	35.49
C12	75.53	25.00	92.27 0.7	36.10	N45.35.18 W	26.09	N45.35.18 W	26.09	49.09
C13	75.53	25.00	92.27 0.7	36.10	N45.35.18 W	26.09	N45.35.18 W	26.09	49.09
C14	15.15	15.00	61.41 1.8	15.03	N45.35.14 E	6.07	N45.35.14 E	6.07	15.03
C15	16.15	15.00	61.41 1.8	15.03	N45.35.14 E	6.07	N45.35.14 E	6.07	15.03
C16	36.71	80.00	35.03 2.5	35.14	N08.51.37 W	18.35	N08.51.37 W	18.35	35.14
C17	36.71	80.00	35.03 2.5	35.14	N08.51.37 W	18.35	N08.51.37 W	18.35	35.14
C18	36.71	80.00	35.03 2.5	35.14	N08.51.37 W	18.35	N08.51.37 W	18.35	35.14
C19	30.04	70.00	40.37 2.0	42.98	N08.51.37 W	18.35	N08.51.37 W	18.35	35.14
C20	44.05	50.00	48.32 2.4	45.25	N08.15.42 E	23.95	N08.15.42 E	23.95	23.95
C21	44.05	50.00	48.32 2.4	45.25	N08.15.42 E	23.95	N08.15.42 E	23.95	23.95
C22	53.03	50.00	60.45 5.8	50.58	N08.08.55 E	29.31	N08.08.55 E	29.31	29.31
C23	51.17	31.00	77.09 1.5	47.39	N10.25.35 E	30.31	N10.25.35 E	30.31	30.31
C24	51.17	31.00	77.09 1.5	47.39	N10.25.35 E	30.31	N10.25.35 E	30.31	30.31
C25	61.72	35.52	10.51 4.8	61.62	N68.54.46 E	30.95	N68.54.46 E	30.95	30.95
C26	61.72	35.52	10.51 4.8	61.62	N68.54.46 E	30.95	N68.54.46 E	30.95	30.95
C27	104.23	528.00	74.17 1.8	60.38	N74.17.18 E	60.38	N74.17.18 E	60.38	60.38
C28	209.23	472.00	25.22 5.3	207.52	N11.18.35 E	104.06	N11.18.35 E	104.06	104.06
C29	209.23	472.00	25.22 5.3	207.52	N11.18.35 E	104.06	N11.18.35 E	104.06	104.06
C30	426.98	688.12	55.43 9.7	420.16	N59.18.10 W	334.63	N59.18.10 W	334.63	334.63
C31	426.98	688.12	55.43 9.7	420.16	N59.18.10 W	334.63	N59.18.10 W	334.63	334.63
C32	339.27	925.00	90.00 0.0	35.36	S52.34.37 E	25.00	S52.34.37 E	25.00	25.00
C33	339.27	925.00	90.00 0.0	35.36	S52.34.37 E	25.00	S52.34.37 E	25.00	25.00
C34	339.27	925.00	90.00 0.0	35.36	S52.34.37 E	25.00	S52.34.37 E	25.00	25.00
C35	110.33	583.40	9.12 5.52	110.21	S78.51.31 E	55.28	S78.51.31 E	55.28	55.28
C36	110.33	583.40	9.12 5.52	110.21	S78.51.31 E	55.28	S78.51.31 E	55.28	55.28
C37	233.91	253.00	24.20 3.8	222.20	S95.12.35 E	113.69	S95.12.35 E	113.69	113.69
C38	233.91	253.00	24.20 3.8	222.20	S95.12.35 E	113.69	S95.12.35 E	113.69	113.69
C39	37.87	25.00	86.04 9.1	37.34	N67.24.54 E	23.02	N67.24.54 E	23.02	23.02
C40	280.64	580.50	27.41 5.8	275.92	S83.03.48 E	143.12	S83.03.48 E	143.12	143.12
C41	122.03	372.31	18.46 4.3	121.48	S85.43.31 E	61.56	S85.43.31 E	61.56	61.56
C42	122.03	372.31	18.46 4.3	121.48	S85.43.31 E	61.56	S85.43.31 E	61.56	61.56
C43	127.26	372.31	19.35 0.1	126.64	S86.12.35 E	64.23	S86.12.35 E	64.23	64.23
C44	176.64	331.00	30.44 5.5	175.51	S86.12.35 E	90.01	S86.12.35 E	90.01	90.01
C45	176.64	331.00	30.44 5.5	175.51	S86.12.35 E	90.01	S86.12.35 E	90.01	90.01
C46	198.38	420.42	26.45 4.8	194.60	S113.14.29 E	101.01	S113.14.29 E	101.01	101.01
C47	178.90	476.42	20.30 5.8	177.85	N10.37.04 W	90.52	N10.37.04 W	90.52	90.52
C48	397.23	371.40	67.27 3.2	378.04	N40.72.37 W	220.48	N40.72.37 W	220.48	220.48
C49	397.23	371.40	67.27 3.2	378.04	N40.72.37 W	220.48	N40.72.37 W	220.48	220.48
C50	204.47	557.12	21.01 4.1	203.32	N07.13.20 W	103.40	N07.13.20 W	103.40	103.40
C51	39.25	25.00	89.57 4.1	35.34	N17.31.32 W	24.98	N17.31.32 W	24.98	24.98
C52	39.25	25.00	89.57 4.1	35.34	N17.31.32 W	24.98	N17.31.32 W	24.98	24.98
C53	263.62	590.00	29.00 1.9	290.49	N40.33.51 W	150.03	N40.33.51 W	150.03	150.03
C54	263.62	590.00	29.00 1.9	290.49	N40.33.51 W	150.03	N40.33.51 W	150.03	150.03
C55	220.34	330.00	38.15 2.3	216.27	N74.11.42 W	114.45	N74.11.42 W	114.45	114.45
C56	220.34	330.00	38.15 2.3	216.27	N74.11.42 W	114.45	N74.11.42 W	114.45	114.45
C57	107.27	420.00	45.51 3.5	106.98	S87.26.44 W	53.93	S87.26.44 W	53.93	53.93
C58	107.27	420.00	45.51 3.5	106.98	S87.26.44 W	53.93	S87.26.44 W	53.93	53.93
C59	260.45	380.00	32.20 0.1	250.05	S35.20.00 W	176.41	S35.20.00 W	176.41	176.41
C60	260.45	380.00	32.20 0.1	250.05	S35.20.00 W	176.41	S35.20.00 W	176.41	176.41
C61	291.83	520.00	32.09 1.7	288.01	S33.15.22 E	149.87	S33.15.22 E	149.87	149.87
C62	291.83	520.00	32.09 1.7	288.01	S33.15.22 E	149.87	S33.15.22 E	149.87	149.87
C63	46.85	144.00	18.38 2.5	46.64	S02.08.28 W	23.63	S02.08.28 W	23.63	23.63
C64	46.85	144.00	18.38 2.5	46.64	S02.08.28 W	23.63	S02.08.28 W	23.63	23.63
C65	39.65	25.00	90.53 0.2	35.62	S42.54.49 W	25.58	S42.54.49 W	25.58	25.58
C66	14.32	122.50	6.54 5.1	14.31	S88.17.38 W	67.17	S88.17.38 W	67.17	67.17
C67	54.99	584.00	5.22 3.7	54.97	S87.38.21 W	27.52	S87.38.21 W	27.52	27.52
C68	54.99	584.00	5.22 3.7	54.97	S87.38.21 W	27.52	S87.38.21 W	27.52	27.52
C69	104.64	100.00	59.57 0.7	99.93	S99.01.70 W	57.68	S99.01.70 W	57.68	57.68
C70	128.23	310.00	5.13 0.5	128.22	S64.48.43 W	11.20	S64.48.43 W	11.20	11.20
C71	25.23	310.00	5.13 0.5	25.22	S64.48.43 W	11.20	S64.48.43 W	11.20	11.20
C72	25.23	310.00	5.13 0.5	25.22	S64.48.43 W	11.20	S64.48.43 W	11.20	11.20
C73	193.97	617.50	18.17 5.8	193.15	S35.58.01 W	97.62	S35.58.01 W	97.62	97.62
C74	622.31	717.50	49.41 3.9	602.98	S33.17.24 W	332.35	S33.17.24 W	332.35	332.35
C75	622.31	717.50	49.41 3.9	602.98	S33.17.24 W	332.35	S33.17.24 W	332.35	332.35
C76	38.47	25.00	28.36 3.0	38.34	S04.45.07 W	134.15	S04.45.07 W	134.15	134.15
C77	38.47	25.00	28.36 3.0	38.34	S04.45.07 W	134.15	S04.45.07 W	134.15	134.15
C78	38.47	25.00	28.36 3.0	38.34	S04.45.07 W	134.15	S04.45.07 W	134.15	134.15
C79	38.47	25.00	28.36 3.0	38.34	S04.45.07 W	134.15	S04.45.07 W	134.15	134.15
C80	38.47	25.00	28.36 3.0	38.34	S04.45.07 W	134.15	S04.45.07 W	134.15	134.15
C81	177.76	614.40	16.15 2.7	177.22	N79.14.36 W	89.54	N79.14.36 W	89.54	89.54
C82	177.76	614.40	16.15 2.7	177.22	N79.14.36 W	89.54	N79.14.36 W	89.54	89.54
C83	177.76	614.40	16.15 2.7	177.22	N79.14.36 W	89.54	N79.14.36 W	89.54	89.54
C84	36.27	25.00	89.58.59	35.38	S69.02.36 W	25.00	S69.02.36 W	25.00	25.00
C85	36.27	25.00	89.58.59	35.38	S69.02.36 W	25.00	S69.02.36 W	25.00	25.00
PLAT OF
HIGH DESERT
ALBUQUERQUE,
NEW MEXICO
JUNE, 1993

State of New Mexico } SS
County of Bernalillo }
This instrument was filed for record on

203 JUL 2 8 1993
of the County Clerk's Office

203
of the County Clerk's Office
Clerk & Recorder
Deputy Clerk

NOTES

1. OS-1 is dedicated to the City of Albuquerque in fee simple, as Public Open Space with the filing of this plat. The City of Albuquerque, its successors and assigns, will not develop this property and this property will remain in a natural and open condition with natural vegetation except for a non-motorized vehicular, pedestrian and equestrian trail. This trail will be located within the OS-1 area and will be subject to the maximum of 20 vehicles and except as otherwise provided in the Bernalillo County/Albuquerque Comprehensive Plan, Trails and Bikeway Plan, and applicable Arroyo Plans and any Open Space Facility Plan adopted and/or amended from time to time by the City. This property is subject to the use of the trail and the construction of the trail. If after determination of the terms of the trail, including the location of the trail, there exists a need for relocation of the trail, the City of Albuquerque, AMMCA and Albuquerque Academy, Inc., or its successors or assigns, will have the right to relocate the trail. If after determination of the terms of the trail, there exists a need for relocation of the trail, the City of Albuquerque, AMMCA and Albuquerque Academy, Inc., or its successors or assigns, will mutually agree on a new location for the trail assessment.
2. A floating trail assessment for a non-motorized vehicular and pedestrian trail is granted to the City of Albuquerque with the filing of this plat. The location of the trail assessment will be within OS-2. If OS-2, the design and improvement by the City of Albuquerque, its successors and assigns, will not develop this property and this property will remain in a natural and open condition with natural vegetation except for a non-motorized vehicular, pedestrian and equestrian trail. This trail will be located within the OS-2 area and will be subject to the maximum of 20 vehicles and except as otherwise provided in the Bernalillo County/Albuquerque Comprehensive Plan, Trails and Bikeway Plan, and applicable Arroyo Plans and any Open Space Facility Plan adopted and/or amended from time to time by the City. This property is subject to the use of the trail and the construction of the trail. If after determination of the terms of the trail, including the location of the trail, there exists a need for relocation of the trail, the City of Albuquerque, AMMCA and Albuquerque Academy, Inc., or its successors or assigns, will have the right to relocate the trail. If after determination of the terms of the trail, there exists a need for relocation of the trail, the City of Albuquerque, AMMCA and Albuquerque Academy, Inc., or its successors or assigns, will mutually agree on a new location for the trail assessment.
3. A floating trail assessment for a non-motorized vehicular and pedestrian trail is granted to the City of Albuquerque with the filing of this plat. The location of the trail assessment will be within OS-3. If OS-3, the design and improvement by the City of Albuquerque, its successors and assigns, will not develop this property and this property will remain in a natural and open condition with natural vegetation except for a non-motorized vehicular, pedestrian and equestrian trail. This trail will be located within the OS-3 area and will be subject to the maximum of 20 vehicles and except as otherwise provided in the Bernalillo County/Albuquerque Comprehensive Plan, Trails and Bikeway Plan, and applicable Arroyo Plans and any Open Space Facility Plan adopted and/or amended from time to time by the City. This property is subject to the use of the trail and the construction of the trail. If after determination of the terms of the trail, including the location of the trail, there exists a need for relocation of the trail, the City of Albuquerque, AMMCA and Albuquerque Academy, Inc., or its successors or assigns, will have the right to relocate the trail. If after determination of the terms of the trail, there exists a need for relocation of the trail, the City of Albuquerque, AMMCA and Albuquerque Academy, Inc., or its successors or assigns, will mutually agree on a new location for the trail assessment.

NOTES

4. A floating trail assessment for a non-motorized vehicular, pedestrian and equestrian trail is granted to the City of Albuquerque with the filing of this plat. The location of the trail assessment will be within OS-4. If OS-4, the design and improvement by the City of Albuquerque, its successors and assigns, will not develop this property and this property will remain in a natural and open condition with natural vegetation except for a non-motorized vehicular, pedestrian and equestrian trail. This trail will be located within the OS-4 area and will be subject to the maximum of 20 vehicles and except as otherwise provided in the Bernalillo County/Albuquerque Comprehensive Plan, Trails and Bikeway Plan, and applicable Arroyo Plans and any Open Space Facility Plan adopted and/or amended from time to time by the City. This property is subject to the use of the trail and the construction of the trail. If after determination of the terms of the trail, including the location of the trail, there exists a need for relocation of the trail, the City of Albuquerque, AMMCA and Albuquerque Academy, Inc., or its successors or assigns, will have the right to relocate the trail. If after determination of the terms of the trail, there exists a need for relocation of the trail, the City of Albuquerque, AMMCA and Albuquerque Academy, Inc., or its successors or assigns, will mutually agree on a new location for the trail assessment.
5. OS-5 is dedicated to the City of Albuquerque in fee simple, as Public Open Space with the filing of this plat. The City of Albuquerque, its successors and assigns, will not develop this property and this property will remain in a natural and open condition with natural vegetation except for a non-motorized vehicular, pedestrian and equestrian trail. This trail will be located within the OS-5 area and will be subject to the maximum of 20 vehicles and except as otherwise provided in the Bernalillo County/Albuquerque Comprehensive Plan, Trails and Bikeway Plan, and applicable Arroyo Plans and any Open Space Facility Plan adopted and/or amended from time to time by the City. This property is subject to the use of the trail and the construction of the trail. If after determination of the terms of the trail, including the location of the trail, there exists a need for relocation of the trail, the City of Albuquerque, AMMCA and Albuquerque Academy, Inc., or its successors or assigns, will have the right to relocate the trail. If after determination of the terms of the trail, there exists a need for relocation of the trail, the City of Albuquerque, AMMCA and Albuquerque Academy, Inc., or its successors or assigns, will mutually agree on a new location for the trail assessment.
6. OS-6 is dedicated to the City of Albuquerque in fee simple, as Public Open Space with the filing of this plat. The City of Albuquerque, its successors and assigns, will not develop this property and this property will remain in a natural and open condition with natural vegetation except for a non-motorized vehicular, pedestrian and equestrian trail. This trail will be located within the OS-6 area and will be subject to the maximum of 20 vehicles and except as otherwise provided in the Bernalillo County/Albuquerque Comprehensive Plan, Trails and Bikeway Plan, and applicable Arroyo Plans and any Open Space Facility Plan adopted and/or amended from time to time by the City. This property is subject to the use of the trail and the construction of the trail. If after determination of the terms of the trail, including the location of the trail, there exists a need for relocation of the trail, the City of Albuquerque, AMMCA and Albuquerque Academy, Inc., or its successors or assigns, will have the right to relocate the trail. If after determination of the terms of the trail, there exists a need for relocation of the trail, the City of Albuquerque, AMMCA and Albuquerque Academy, Inc., or its successors or assigns, will mutually agree on a new location for the trail assessment.
7. OS-7 is existing Public Open Space owned by the City of Albuquerque. Any trail located within OS-7 will be a non-motorized vehicular, pedestrian and equestrian trail. The location of the trail assessment will be within OS-7. If OS-7, the design and improvement by the City of Albuquerque, its successors and assigns, will not develop this property and this property will remain in a natural and open condition with natural vegetation except for a non-motorized vehicular, pedestrian and equestrian trail. This trail will be located within the OS-7 area and will be subject to the maximum of 20 vehicles and except as otherwise provided in the Bernalillo County/Albuquerque Comprehensive Plan, Trails and Bikeway Plan, and applicable Arroyo Plans and any Open Space Facility Plan adopted and/or amended from time to time by the City. This property is subject to the use of the trail and the construction of the trail. If after determination of the terms of the trail, including the location of the trail, there exists a need for relocation of the trail, the City of Albuquerque, AMMCA and Albuquerque Academy, Inc., or its successors or assigns, will have the right to relocate the trail. If after determination of the terms of the trail, there exists a need for relocation of the trail, the City of Albuquerque, AMMCA and Albuquerque Academy, Inc., or its successors or assigns, will mutually agree on a new location for the trail assessment.




SCANNED BY
MESA REPRO

- EARTHWORK:

- ## WATERLINES AND WATERSERVICE REQUIREMENTS


- BHI JOB NO. 93127.42

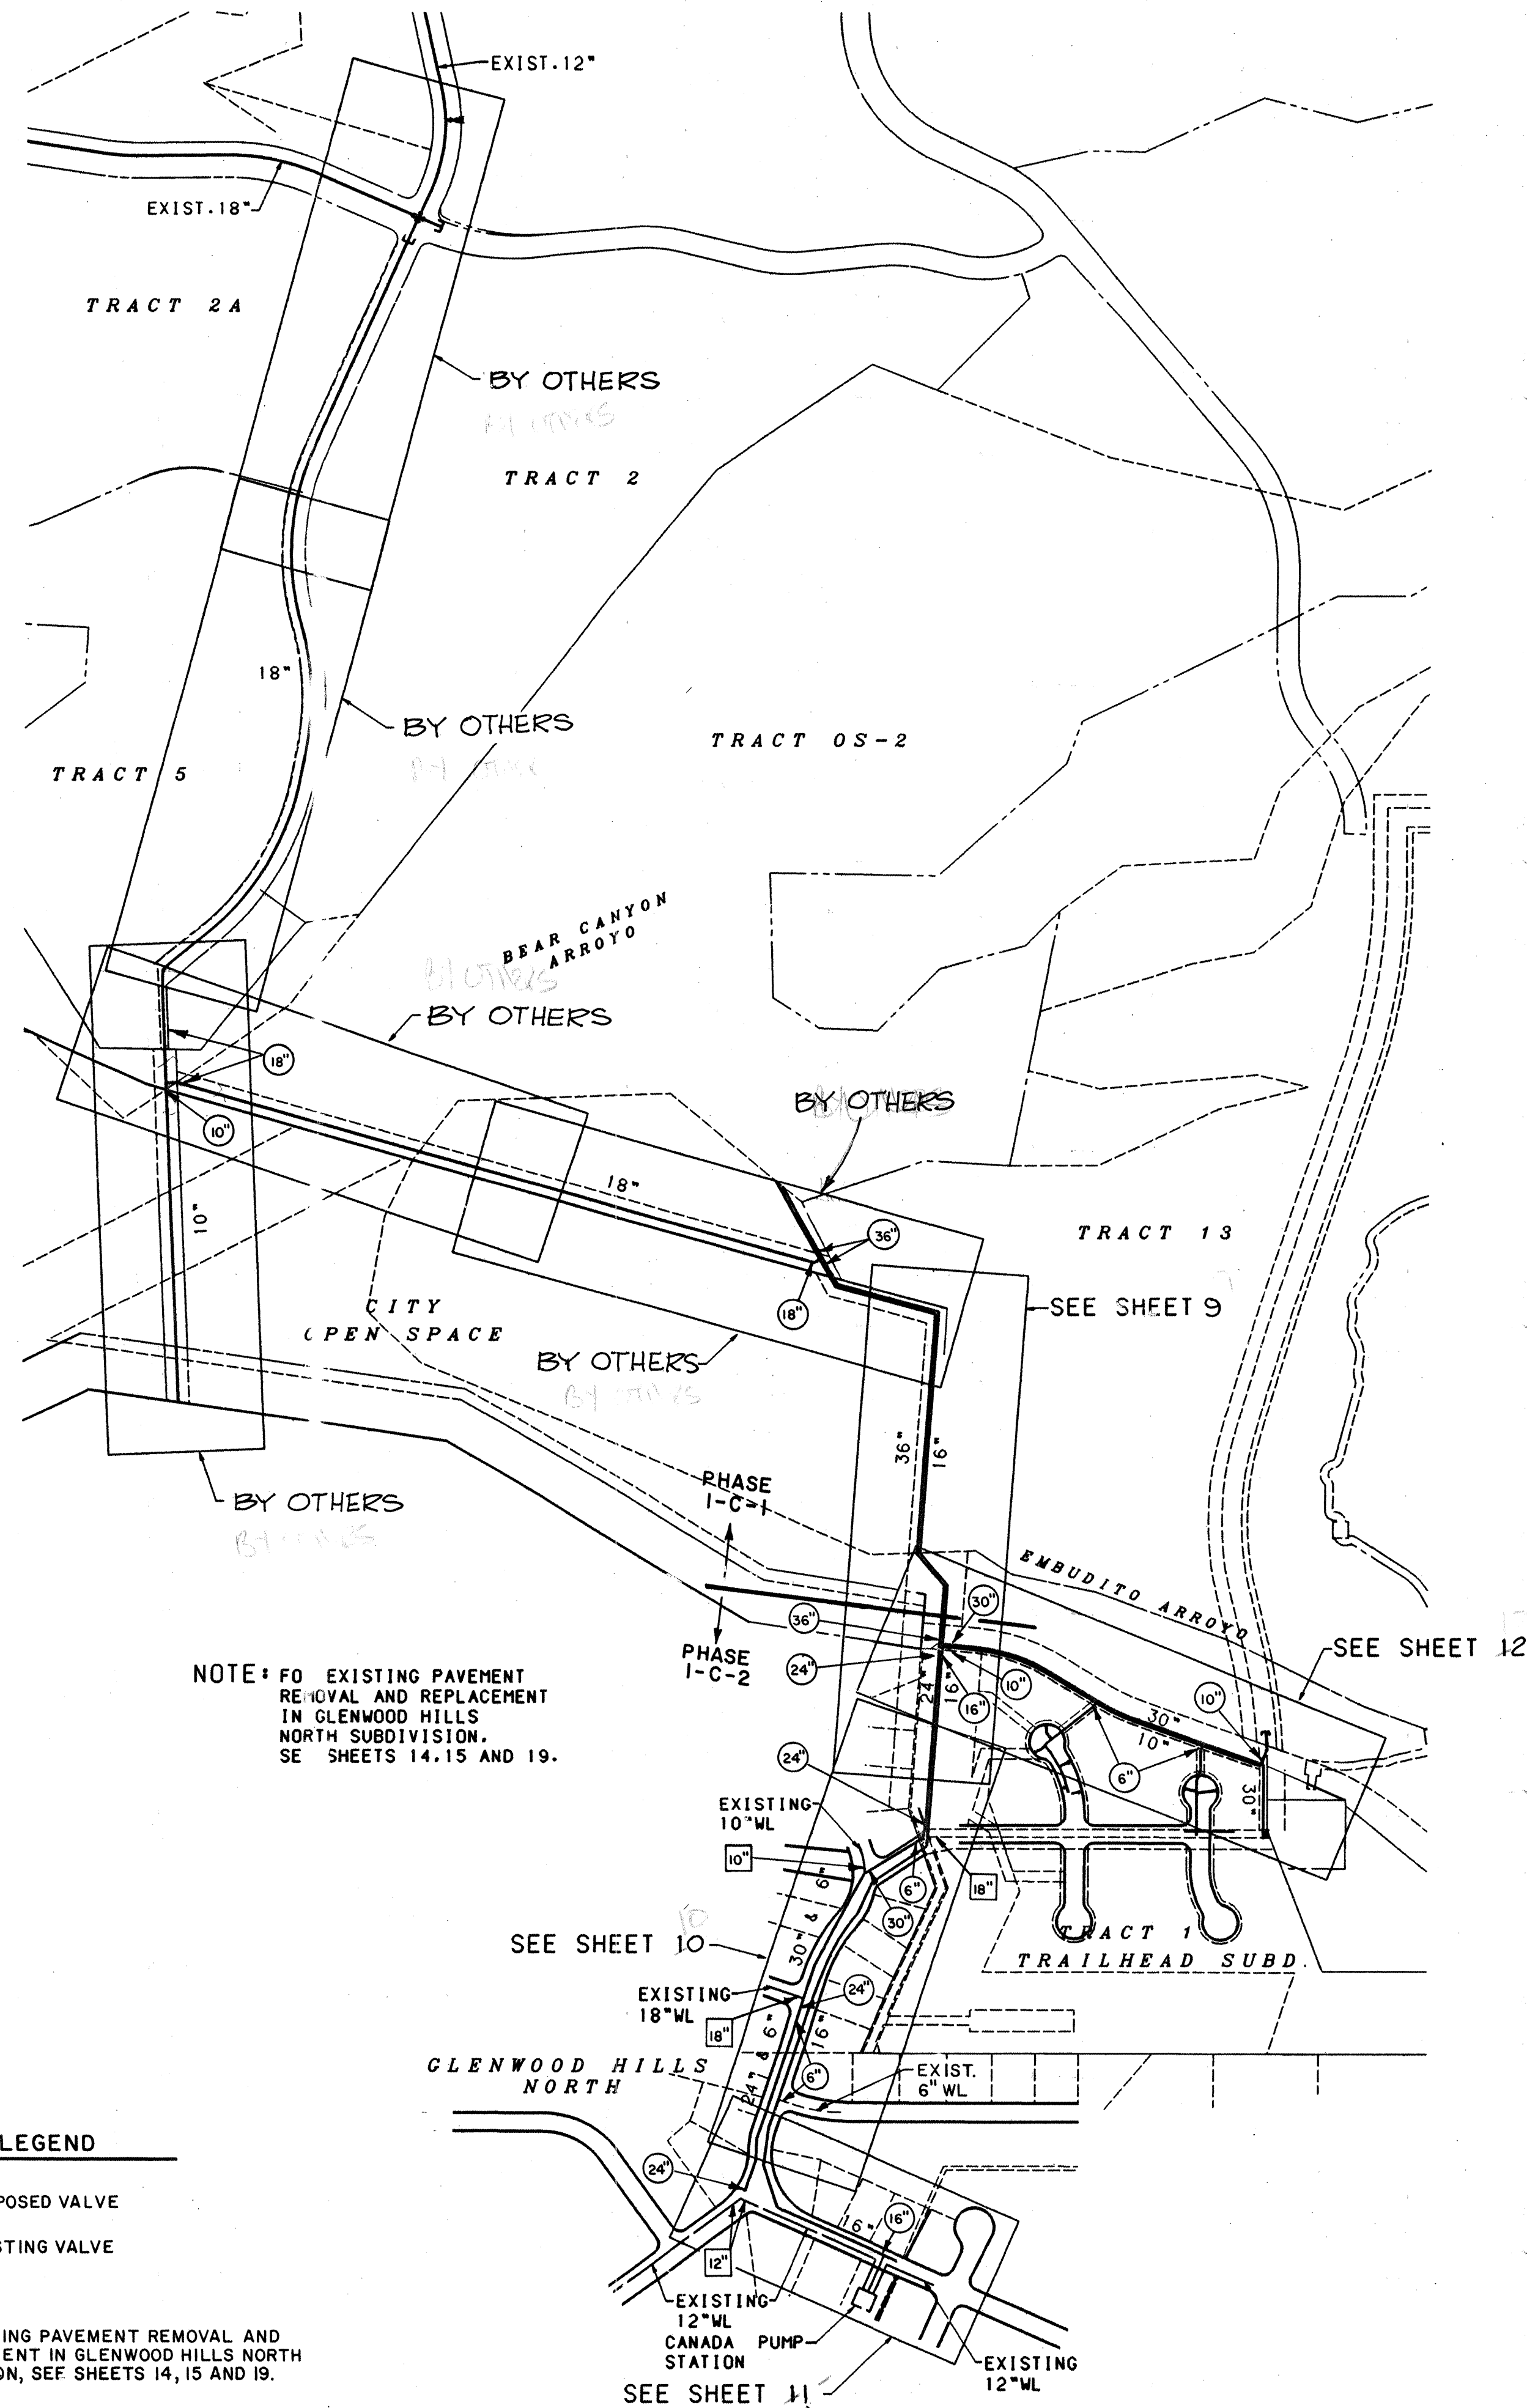

LEGEND

6"	PROPOSED VALVE
10"	EXISTING VALVE

NOTE
FOR EXISTING PAVEMENT REMOVAL AND
REPLACEMENT IN GLENWOOD HILLS NORTH
SUBDIVISION, SEE SHEETS 14, 15 AND 19.

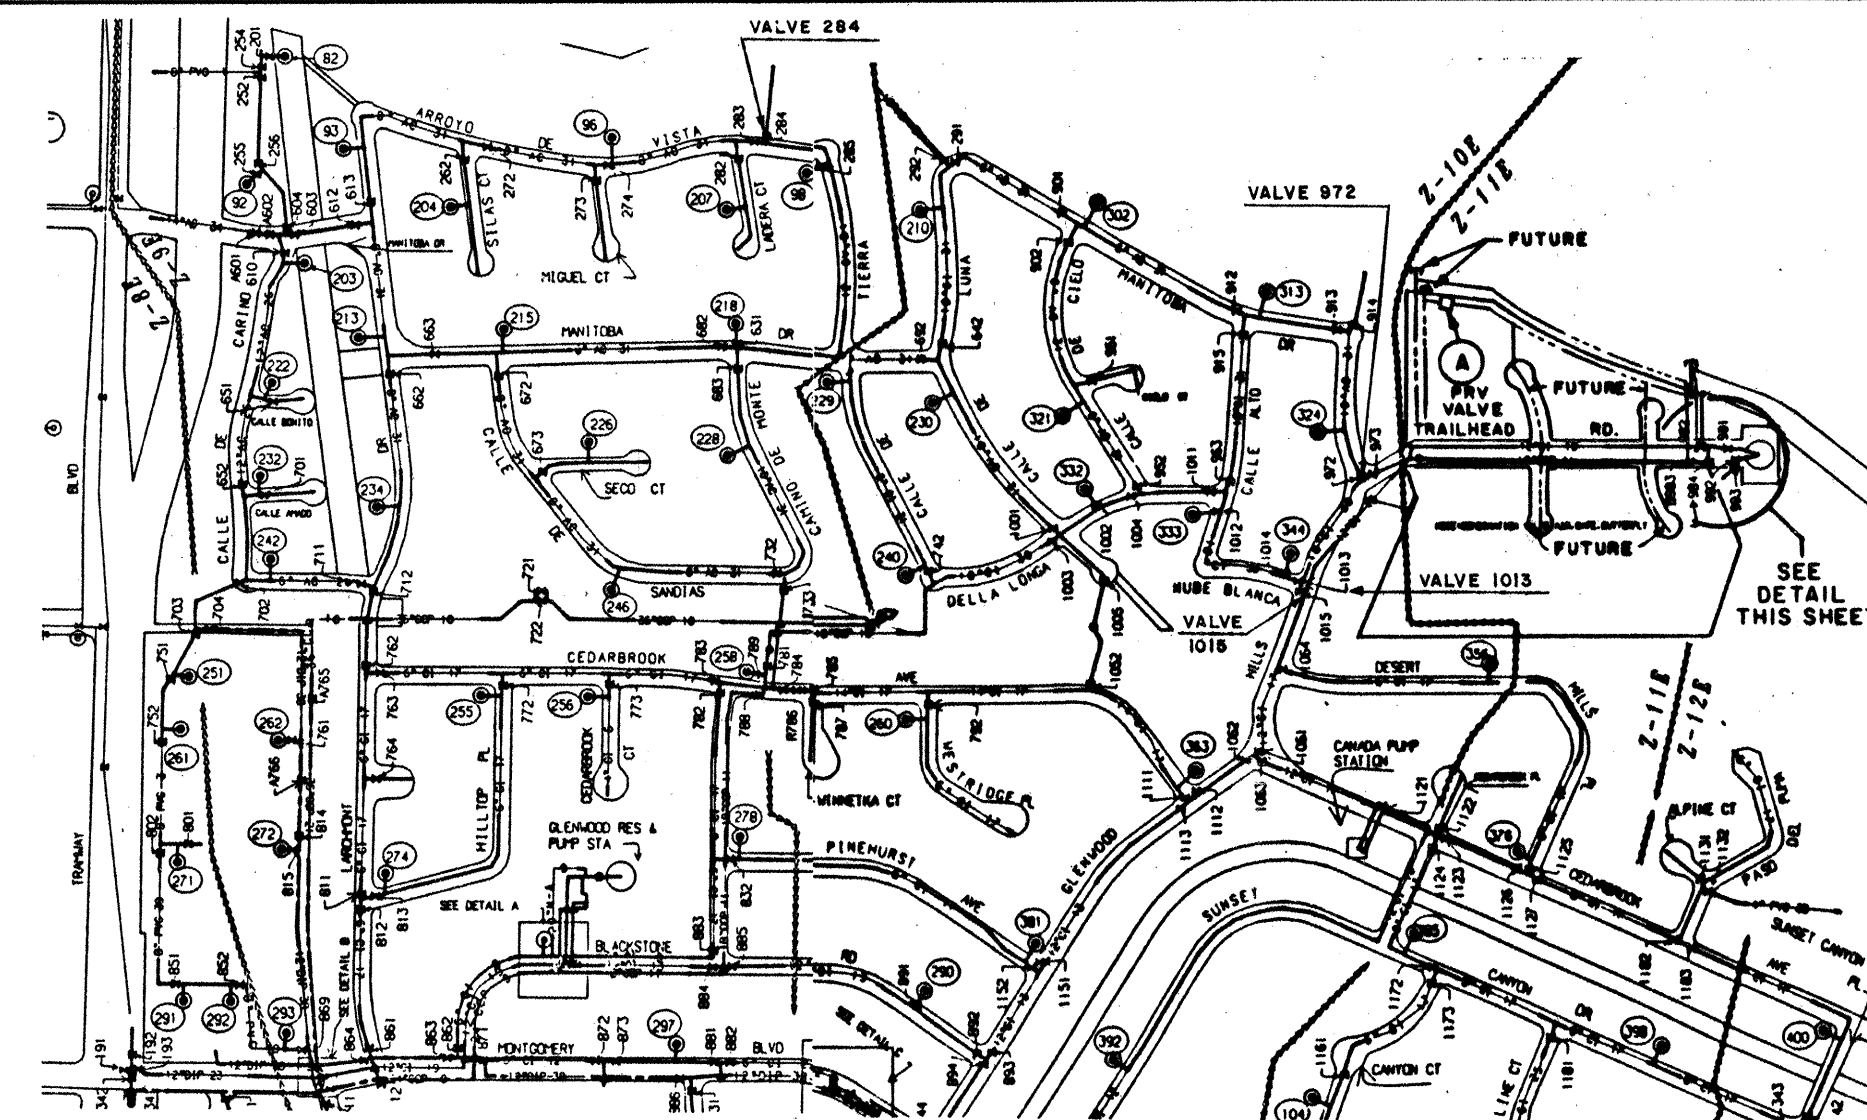


WATER VALVE SHUT-OFF PLAN
NO SCALE F-23

CONTRACTOR SHALL BE RESPONSIBLE FOR THE TIMING AND COORDINATION OF THE WATER SHUT-OFF REQUIREMENTS IN CONJUNCTION WITH THE COMPLETION OF THE PROJECT.

AT LEAST THREE (3) WORKING DAYS PRIOR TO CONSTRUCTION, THE CONTRACTOR SHALL CONTACT PWT/WATER SYSTEMS DIVISION (857-8200) TO INITIATE IMPLEMENTATION OF THIS WATER SHUT-OFF PLAN.

- * WATER SHUT-OFF FOR PROPOSED CONSTRUCTION AT: CLOSE VALVE:
- A. ~~10" WATERLINE ACROSS THE BEAR CANYON ARROYO TO CONNECTION WITH 18" WATERLINE IN TRACT 09-2~~ ~~264~~
- B. 30" WATERLINE FROM NUBE BLANCA TO TRAILHEAD RD. 1015
1013, 972
- C. 30" WATERLINE FROM EAST END OF TRAILHEAD RD. TO W. SIDE OF TRACT 1 (SEE DETAIL THIS SHEET) 10 11 13

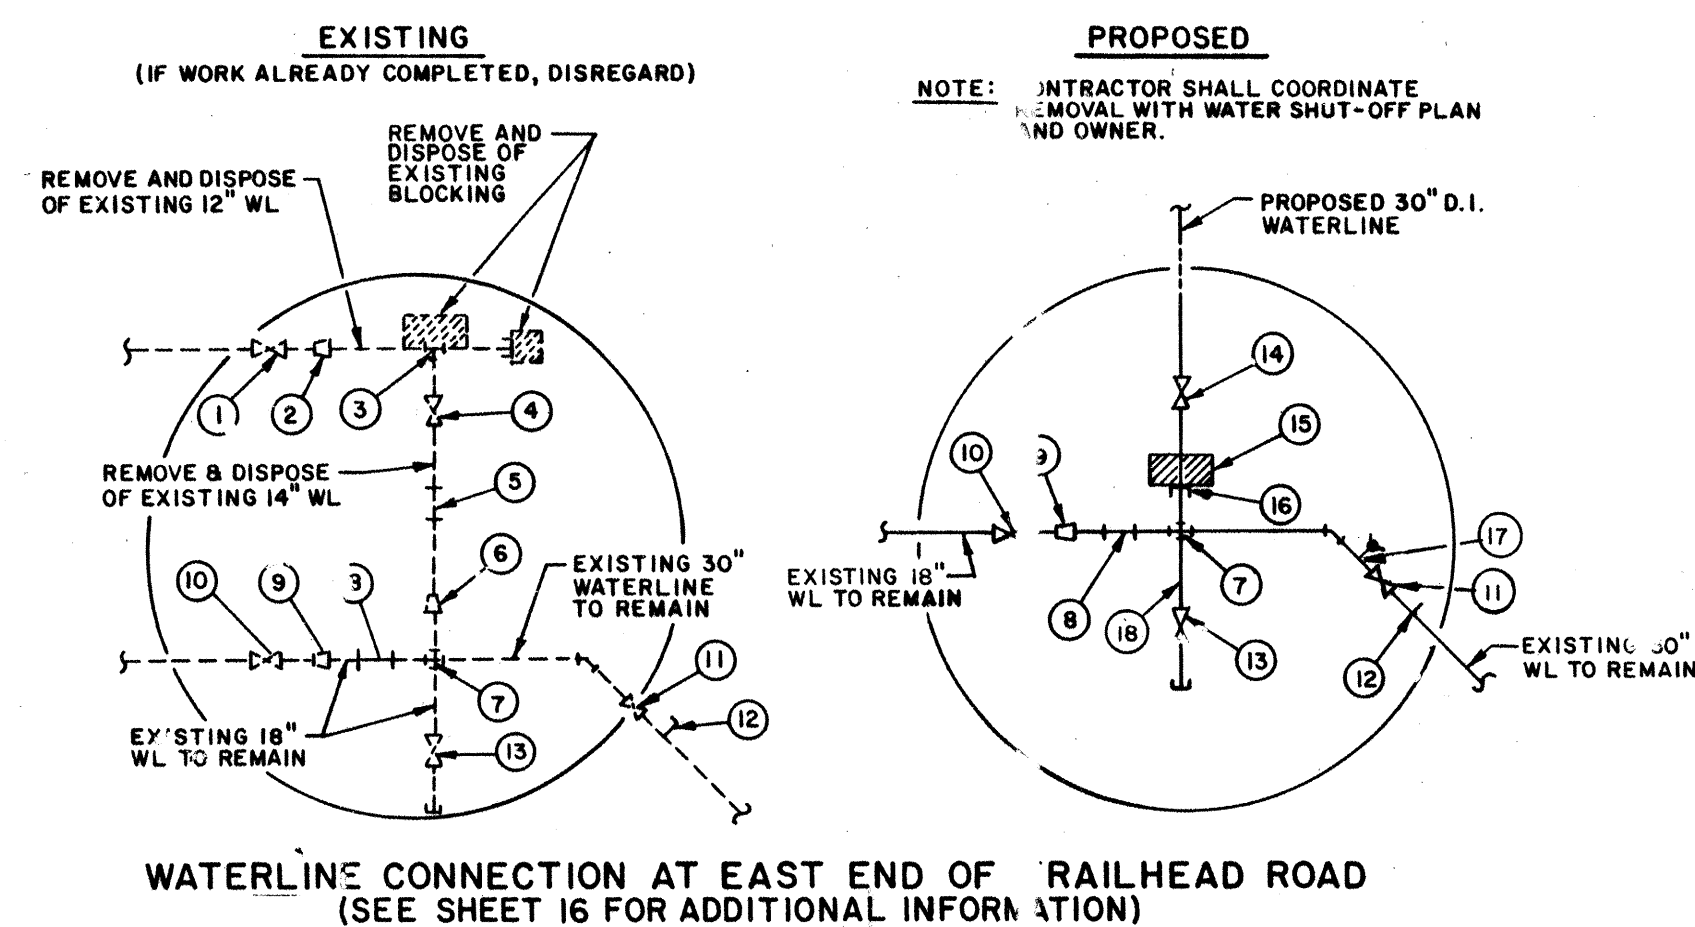

KEYED NOTES

- | | |
|---|--|
| <p>(1) EXISTING 12" BUTTERFLY VALVE (REMOVE & DISPOSE BY OTHERS)</p> <p>(2) EXISTING 12" X 14" REDUCER (REMOVE & DISPOSE BY OTHERS)</p> <p>(3) EXISTING 14" X 14" TEE (REMOVE & DISPOSE BY OTHERS)</p> <p>(4) EXISTING 14" BUTTERFLY VALVE (REMOVE & DISPOSE BY OTHERS)</p> <p>(5) EXISTING 14" MJ SPOOL (REMOVE & DISPOSE BY OTHERS)</p> <p>(6) EXISTING 14" X 18" REDUCER (REMOVE & DISPOSE BY OTHERS)</p> <p>(7) EXISTING 18" X 30" CROSS (REM. & RET.) INSTALL 1-30" X 30" CROSS</p> <p>(8) EXISTING 30" MJ SPOOL (TO REMAIN)</p> | <p>(9) EXISTING 30" X 18" REDUCER (TO REMAIN)</p> <p>(10) EXISTING 18" BUTTERFLY VALVE (TO REMAIN)</p> <p>(11) EXISTING 30" BUTTERFLY VALVE (TO REMAIN)</p> <p>(12) EXISTING AIR RELEASE VALVE (REMOVE & RETURN)</p> <p>(13) EXISTING 18" BUTTERFLY VALVE (REM. & RET.)</p> <p>(14) INSTALL 30" BUTTERFLY VALVE</p> <p>(15) REMOVE BLOCKING</p> <p>(16) REMOVE 18" CAP</p> <p>(17) INSTALL 1-30" X 6" TAPPING SLEEVE, (PRESSURE CONNECTION), 5LF - 6" PVC AND 1-4" FIRE HYDRANT</p> <p>(18) EXISTING 18" WL AND 18" CAP REMOVE & RETURN)</p> |
|---|--|

BHI JOB NO. 93127 42

		ENGINEER'S SEAL		SURVEY INFORMATION		BENCH MARKS		AS BUILT INFORMATION	
				FIELD NOTES		The bench mark is a standard USCGAS brass tablet stamped "Tumble 1969" set in concrete located approximately 489 feet west and 35 feet north of the intersection of Tennessee Street and San Antonio Drive.		CONTRACTOR RUSS PITNEY EARTH MOVING CO. STATED BY COMMUNITY SCIENCES CORPORATION ACCEPTEDE BY COMMUNITY SCIENCES CORPORATION FIELD LOCATION BY RUSS PITNEY DRAWN BY COMMUNITY SCIENCES CORRECTED BY SCIENCES	
NO.	DATE	BY	REMARKS	NO.	DATE	BY	REMARKS	NO.	DATE
REVISIONS									
DESIGN									
DESIGNED BY	CWH	DATE	4/94						
DRAWN BY	TSG, JO	DATE	4/94						
CHECKED BY	JRT	DATE	4/94						
				MICRO-FILM INFORMATION					
				RECORDED BY		DATE			
				NO.					




CITY OF ALBUQUERQUE
PUBLIC WORKS DEPARTMENT
ENGINEERING GROUP



HIGH DESERT SUBDIVISION - PHASE 1-C-2
KEYMAP AND WATER SHUT-OFF PLAN

APPROVALS	ENGINEER	DATE	APPROVALS	ENGINEER	DATE
DRC CHAIRMAN	B. R. A.	5-18-94	WATER	<i>[Signature]</i>	
TRANSPORTATION	NA LHO		WASTE WATER	<i>[Signature]</i>	
HYDROLOGY	NA DPC	6-11-94			

DRAWING NO.	4809.93	MAP NO. F-23, F-23	SHEET 8 OF 14
----------------	---------	-----------------------	---------------

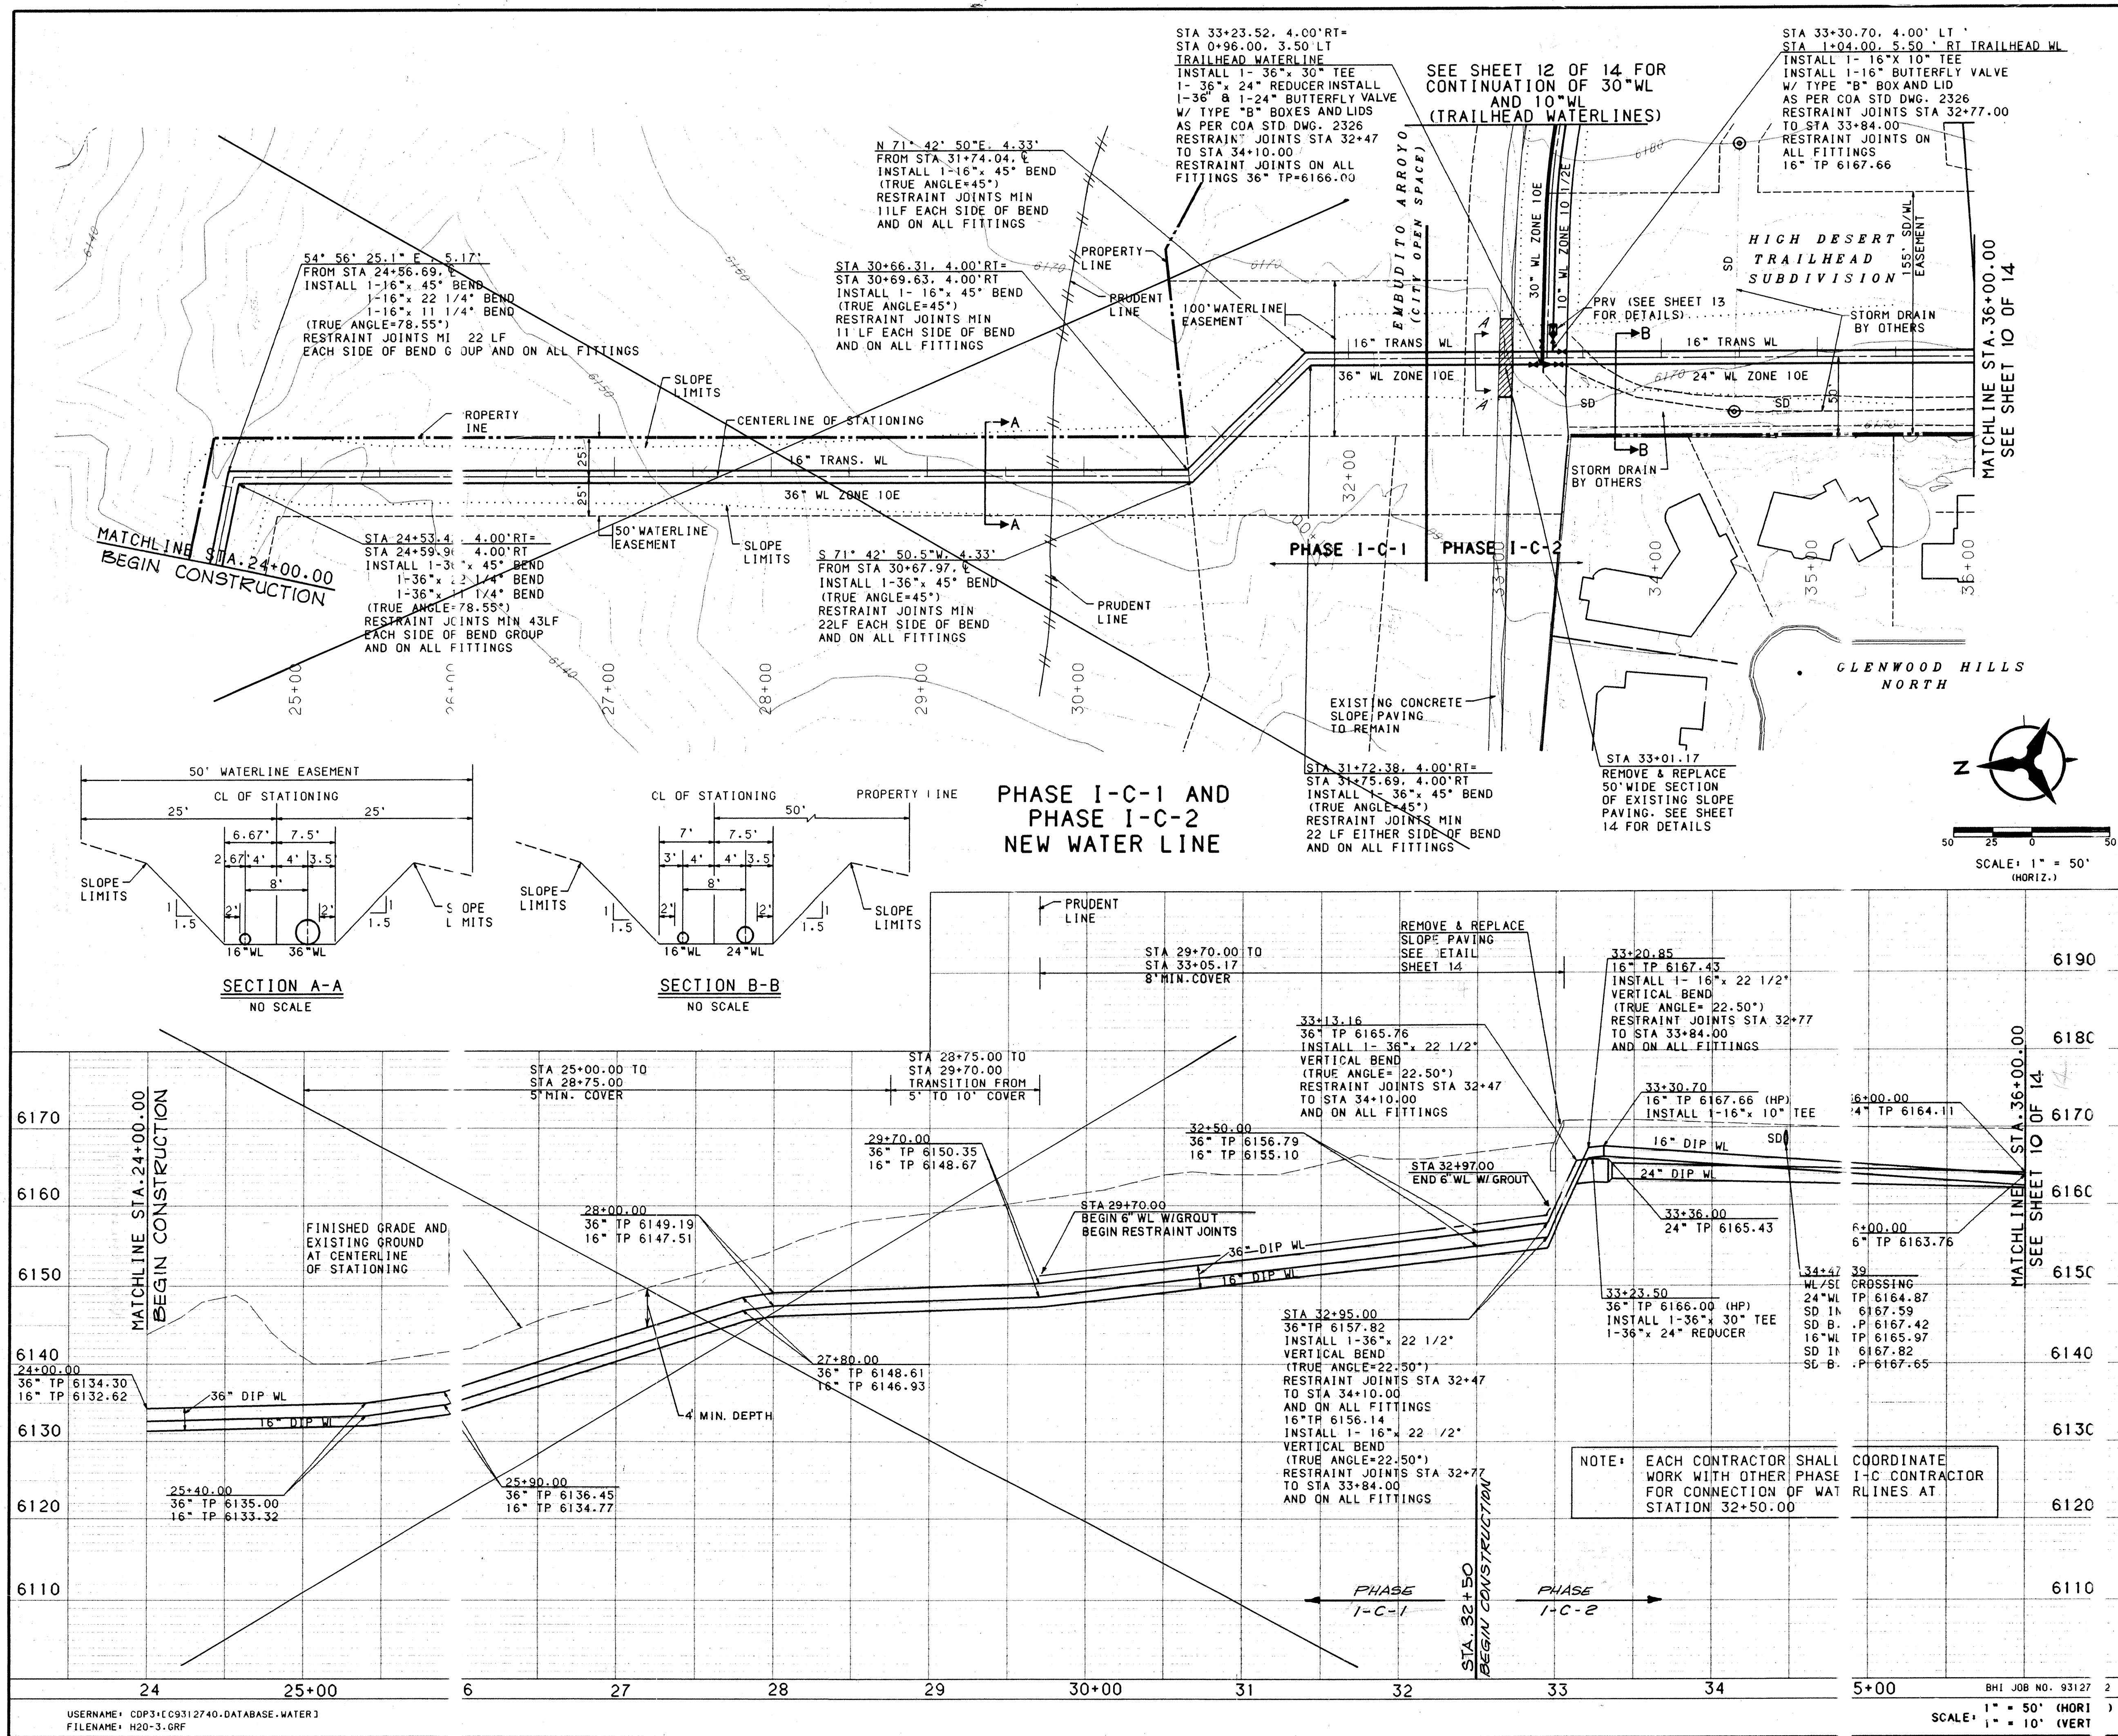

NOTES

- THE CONTRACTOR SHALL FIELD VERIFY ALL EXISTING UTILITY LOCATIONS AND NOTIFY THE ENGINEER IMMEDIATELY OF ANY DISCREPANCIES.
- ALL CURB RETURN RADII SHALL BE 25' TO FACE OF CURB UNLESS OTHERWISE SPECIFIED.
- ALL CURVE DATA AND DIMENSIONS REFER TO FACE OF CURB UNLESS OTHERWISE SPECIFIED.
- GRADE ELEVATIONS, WHERE NOTED, ARE FOR TOP OF STANDARD CURB UNLESS OTHERWISE SPECIFIED.
- CONTRACTOR IS TO INSTALL A 4"x4"x5' POST AND EMD AT THE END OF EACH SANITARY SEWER SERVICE.
- CONTRACTOR IS RESPONSIBLE FOR REPAIR AND/OR REPLACEMENT OF ALL UTILITY CONDUITS AND EXISTING LINES.
- ANY ADDITIONAL GRADING REQUIRED TO MATCH PROPOSED STREET GRADES SHALL BE INCIDENTAL TO PAVING ITEMS.
- CONTRACTOR SHALL PROVIDE THE INSPECTORS, (CITY AND PRIVATE) WITH THE PROPOSED HYDROSTATIC TESTING PLAN. THE PLAN MUST BE APPROVED BEFORE TESTING OPERATIONS BEGIN.
- CONTRACTOR SHALL PARK EQUIPMENT AND VEHICLES AS NOT TO INTERFERE WITH NORMAL ACTIVITIES OF RESIDENTS OR OTHER CONTRACTORS ON SITE.
- ANY DAMAGE TO THE EXISTING FACILITIES (CURB AND GUTTER, PAVEMENT, CONDUITS, LANDSCAPING, UTILITY LINES, ETC.) DURING CONSTRUCTION SHALL BE REPLACED AT THE CONTRACTORS EXPENSE.
- REMOVAL OF THE EXISTING CURB AND GUTTER SHALL BE AS PER COA STD. DWG. 2415 (SAMCUT ONLY).
- WHEEL CHAIR RAMPS SHALL BE CONSTRUCTED PRIOR TO ACCEPTANCE OF CURB AND GUTTER.

AS-BUILT INFORMATION

NO.	DATE	BY	REMARKS
1	4/8/94	W. J. JAO	DESIGNED BY
2	4/8/94	W. J. JAO	DRAWN BY
3	4/8/94	W. J. JAO	CHECKED BY
4	4/8/94	W. J. JAO	DATE
5	4/8/94	W. J. JAO	DATE
**CITY OF ALBUQUERQUE
PUBLIC WORKS DEPARTMENT
ENGINEERING**

**HIGH DESERT SUBDIVISION PHASE I-C-2
WATER LINE PLAN & PROFILE
STA. 24+00 TO STA. 36+00**

APPROVALS	ENGINEER	DATE	APPROVALS	ENGINEER	DATE
DRG CHAIRMAN	B. J. JAO	4/8/94	WATER		
TRANSPORTATION	W. J. JAO	4/8/94	WASTE WATER		
HYDROLOGY	W. J. JAO	4/8/94			

DRAWING NO. 4809.93 MAP NO. E-23.F-23 SHEET 9 OF 14

WATERLINE CURVE DATA									
CURVE NO.	LINE SIZE	P.I. OFFSET	D	DELTA	T	L	R		
①	24"	37+94.11	4.00' RT	11° 14' 02"	7° 36' 58"	33.94'	67.79'	510.00'	
②	16"	41+90.25	8.04' LT	11° 14' 02"	17° 19' 34"	77.70'	154.22'	510.00'	

HIGH DESERT TRAILHEAD SUBDIVISION TRACT 1

WATERLINE BEND TABLE

BEND NO.	WL	STATION	OFFSET	BEND	TRUE ANGLE	TP	REMARKS
1	16"	TRANS. 38+29.73	4.00' LT	22°	2°	6160.43	1
2	16"	TRANS. 38+41.08	8.76' LT	45°	48.10°	6160.17	3
3	16"	TRANS. 38+59.83	10.00' LT	22°	2°	6159.24	1
4	16"	TRANS. 40+08.92	10.00' LT	22 1/2° & 11 1/4°	31.72°	6151.50	2
5	16"	TRANS. 41+04.42	11.53' LT	11 1/4°	14.44°	6151.00	1
6	16"	TRANS. 43+67.13	11.79' LT	11 1/4°	1.74°	6136.28	1
7	16"	TRANS. 44+27.93	10.16' LT	11 1/4°	1.40°	6129.89	1
8	30"	N35°45'44" W. 12.44'	22 1/2° & 11 1/4°	39.73°	6150.41	2.4	
9	30"	40+92.84	10.10' RT	22 1/2°	16.93°	6150.21	2
10	30"	42+46.93	13.20' RT	22 1/2°	16.26°	6147.58	2
11	6"	42+67.44	14.11' RT	22 1/2°	16.26°	6147.50	2
12	6"	43+99.00	12.96' RT	45°	45.00°	6134.00	3
13	6"	44+19.15	7.18' LT	45°	45.10°	6132.20	3

REMARKS:
1. RESTRAINT JOINTS ONLY AT FITTINGS.
2. MIN. 1-16" BUTTERFLY VALVE.
3. MIN. 1BLF TO NEAREST JOINT.
4. BEARING & DISTANCE TAKEN FROM CENTERLINE INTERSECTIONS.

DETAIL "A"

CENTERLINE CURVE DATA


P.I.	40+78.53
Delta	31° 36' 16.8"
D	51° 33' 14"
T	51.3899'
L	100.1605'
R	181.5800'

CENTERLINE CURVE DATA

P.I.	42+24.68
Delta	20° 37' 22.1"
D	13° 53' 55"
T	75.0015'
L	148.3800'
R	412.2400'

LEGEND

PHASE I-C-2
GLENWOOD HILLS DRIVE

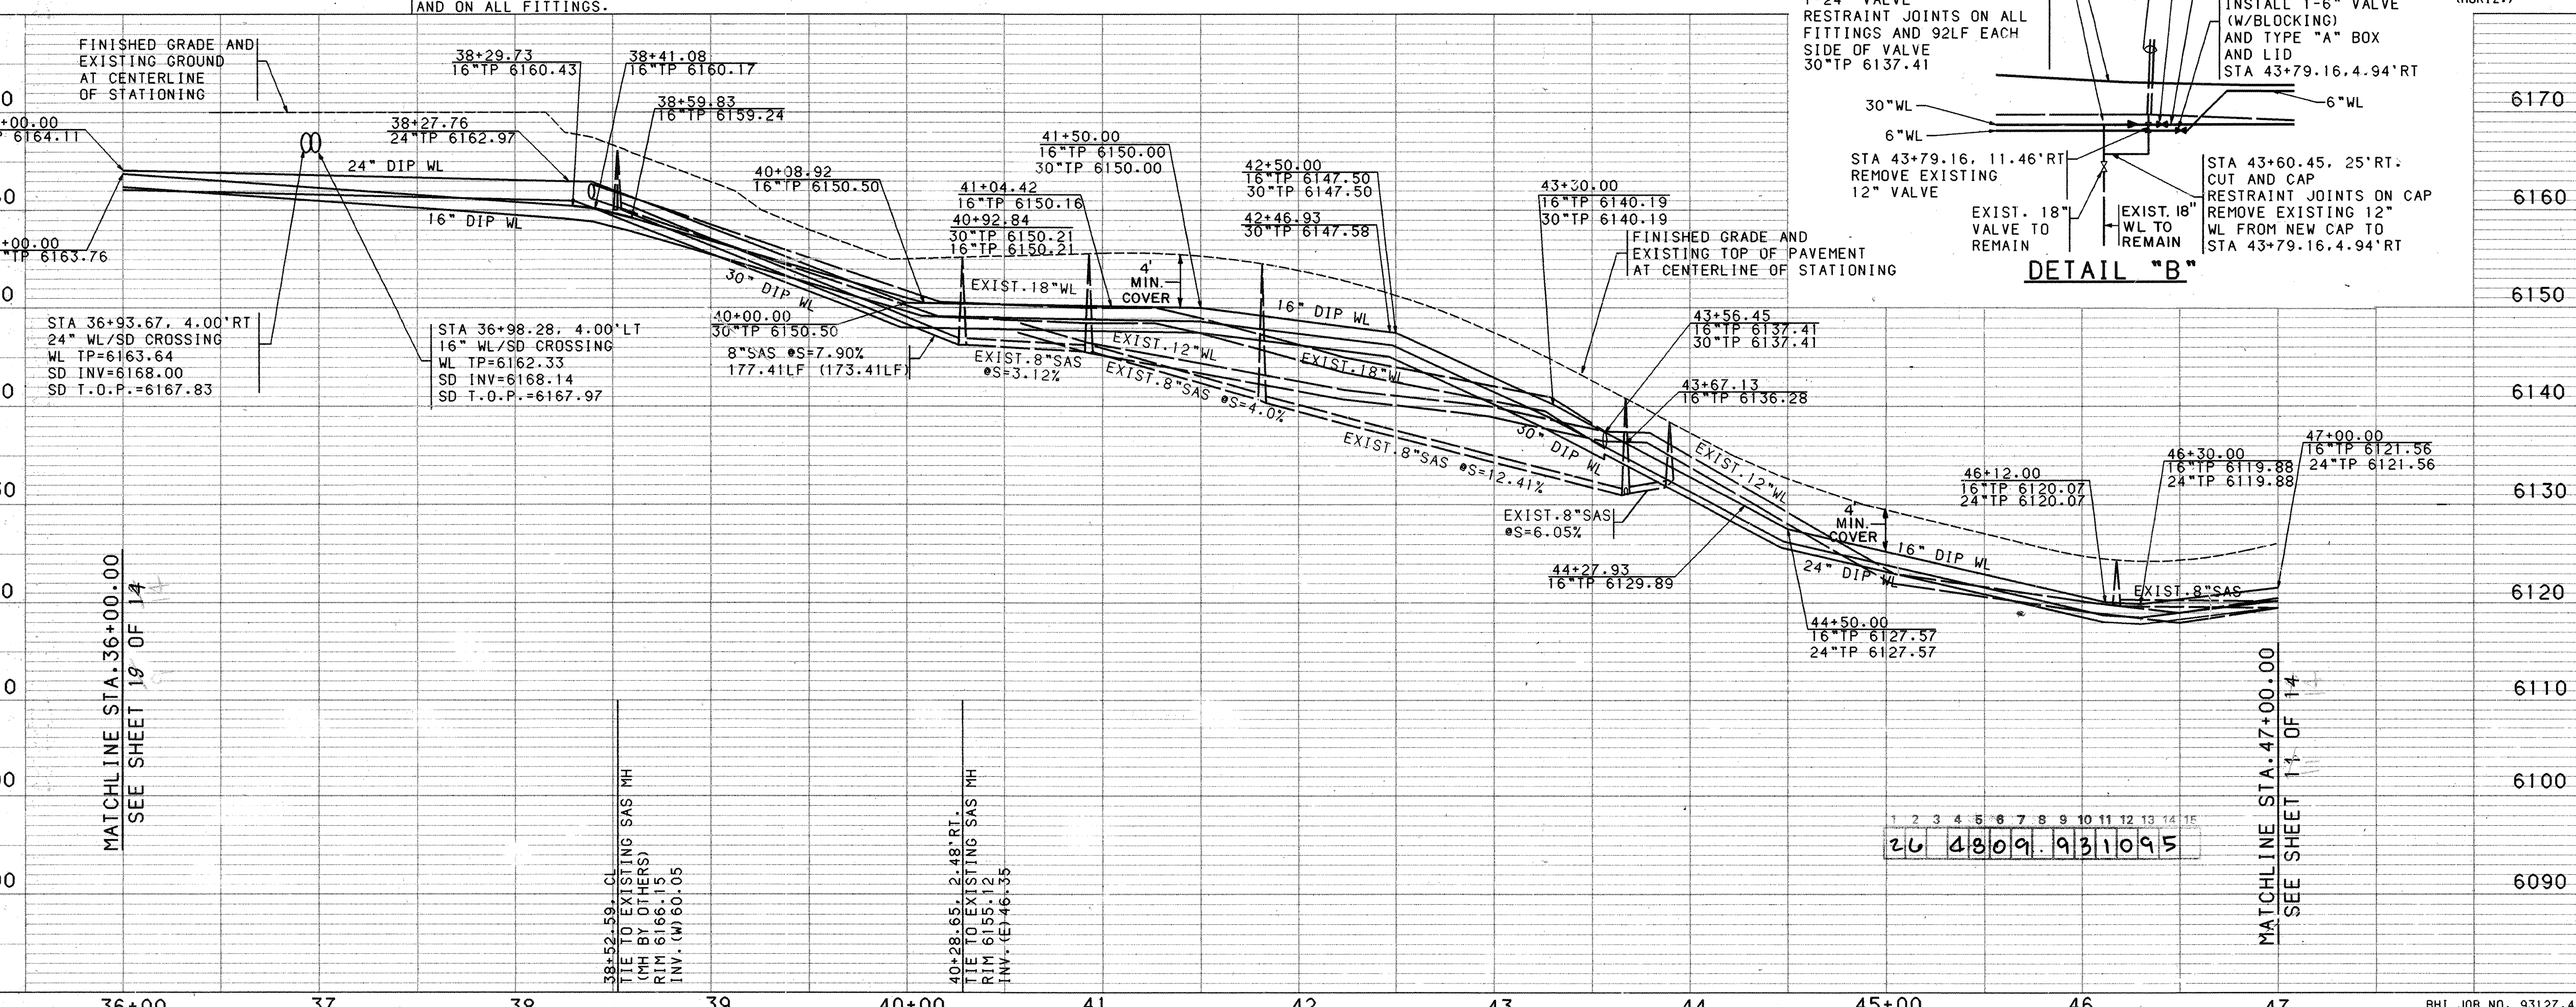

36+00 37 38 39 40+00 41 42 43 44 45+00 46 47

NOTES

- THE CONTRACTOR SHALL FIELD VERIFY ALL EXISTING UTILITY LOCATIONS AND NOTIFY THE ENGINEER IMMEDIATELY OF ANY DISCREPANCIES.
- ALL CURB RETURN RADII SHALL BE 25' TO FACE OF CURB UNLESS OTHERWISE SPECIFIED.
- ALL CURVE DATA AND DIMENSIONS REFER TO FACE OF CURB UNLESS OTHERWISE SPECIFIED.
- GRADE ELEVATIONS, WHERE NOTED, ARE FOR TOP OF STANDARD CURB UNLESS OTHERWISE SPECIFIED.
- CONTRACTOR IS TO INSTALL A 4"x4"x5" POST AND END AT THE END OF EACH SANITARY SEWER SERVICE.
- CONTRACTOR IS RESPONSIBLE FOR REPAIR AND/OR REPLACEMENT OF ALL UTILITY CONDUITS AND EXISTING LINES.
- ANY ADDITIONAL GRADING REQUIRED TO MATCH PROPOSED STREET GRADES SHALL BE INCIDENTAL TO PAVING ITEMS.
- CONTRACTOR SHALL PROVIDE THE INSPECTORS (CITY AND PRIVATE) WITH THE PROPOSED HYDROSTATIC TESTING PLAN. THE PLAN MUST BE APPROVED BEFORE TESTING OPERATIONS BEGIN.
- CONTRACTOR SHALL PARK EQUIPMENT AND VEHICLES AS NOT TO INTERFERE WITH NORMAL ACTIVITIES OF RESIDENTS OR OTHER CONTRACTORS ON SITE.
- ANY DAMAGE TO THE EXISTING FACILITIES (CURB AND GUTTER, PAVEMENT, CONDUITS, LANDSCAPING, UTILITY LINES, ETC.) DURING CONSTRUCTION SHALL BE REPLACED AT THE CONTRACTORS EXPENSE.
- REMOVAL OF THE EXISTING CURB AND GUTTER SHALL BE AS PER COA STD. DWG. 2415 (SAWCUT ONLY).
- WHEEL CHAIR RAMPS SHALL BE CONSTRUCTED PRIOR TO ACCEPTANCE OF CURB AND GUTTER.
- ALL WATERLINE WORK SHALL BE IN ACCORDANCE WITH WATERLINE AND WATER SERVICE REQUIREMENTS ON SHEET 2.
- EXISTING 12" WL TO REMAIN IN SERVICE INCLUDING SERVICE CONNECTIONS UNTIL THE PROPOSED 6" WL (SEE NOTES 5 & 6) IS CONSTRUCTED AND SERVICE CONNECTIONS CAN BE TRANSFERRED TO THE NEW 6" WL.
- ABANDON EXISTING 12" WL FROM STA 39+31.28 TO APPROX. STA 43+25.49' RT. FILL ABANDONED 12" WL WITH GROUT.
- REMOVE 12" AC WATERLINE FROM STA 38+14.78 TO STA 39+31.28. 14" LT. STA 43+25.49' RT TO STA 47+00.10' RT. REPLACE WITH 30" WL OR 24" WL AS SHOWN ON THE PLANS.
- REMOVE EXISTING 18" CONCRETE CYLINDER WATERLINE FROM STA 38+31.19 TO STA 43+56.45. 9.93' RT. REPLACE WITH 30" WL AND 6" WL. CONSTRUCT 6" WL PARALLEL TO (AND IN THE SAME TRENCH AS) THE PROPOSED 30" WL. SEE DETAIL SHEET 14. SEE ALSO NOTE 3.
- FROM STA 44+19.15 TO STA 47+00 THE PROPOSED 6" WATERLINE SHALL BE CONSTRUCTED PARALLEL TO (AND IN THE SAME TRENCH AS) THE PROPOSED 16" WL. SEE DETAIL SHEET 14.
- ALL EXISTING WATER SERVICES (AS REQUIRED) SHALL BE TRANSFERRED TO THE PROPOSED 6" WL SO THAT THE EXISTING 12" WATERLINE CAN BE EITHER REMOVED OR ABANDONED AS HEREIN SPECIFIED.

WATERLINE NOTES

- ALL WATERLINE WORK SHALL BE IN ACCORDANCE WITH WATERLINE AND WATER SERVICE REQUIREMENTS ON SHEET 2.
- EXISTING 12" WL TO REMAIN IN SERVICE INCLUDING SERVICE CONNECTIONS UNTIL THE PROPOSED 6" WL (SEE NOTES 5 & 6) IS CONSTRUCTED AND SERVICE CONNECTIONS CAN BE TRANSFERRED TO THE NEW 6" WL.
- ABANDON EXISTING 12" WL FROM STA 39+31.28 TO APPROX. STA 43+25.49' RT. FILL ABANDONED 12" WL WITH GROUT.
- REMOVE 12" AC WATERLINE FROM STA 38+14.78 TO STA 39+31.28. 14" LT. STA 43+25.49' RT TO STA 47+00.10' RT. REPLACE WITH 30" WL OR 24" WL AS SHOWN ON THE PLANS.
- REMOVE EXISTING 18" CONCRETE CYLINDER WATERLINE FROM STA 38+31.19 TO STA 43+56.45. 9.93' RT. REPLACE WITH 30" WL AND 6" WL. CONSTRUCT 6" WL PARALLEL TO (AND IN THE SAME TRENCH AS) THE PROPOSED 30" WL. SEE DETAIL SHEET 14. SEE ALSO NOTE 3.
- FROM STA 44+19.15 TO STA 47+00 THE PROPOSED 6" WATERLINE SHALL BE CONSTRUCTED PARALLEL TO (AND IN THE SAME TRENCH AS) THE PROPOSED 16" WL. SEE DETAIL SHEET 14.
- ALL EXISTING WATER SERVICES (AS REQUIRED) SHALL BE TRANSFERRED TO THE PROPOSED 6" WL SO THAT THE EXISTING 12" WATERLINE CAN BE EITHER REMOVED OR ABANDONED AS HEREIN SPECIFIED.

AS-BUILT INFORMATION

CONTRACTOR: STANLEY BARTH MOVING CO.
STANDARD: STANLEY BARTH MOVING CO.
DATE: 5-11-94

ENGINEER'S SEAL

NO. DATE BY

REVISIONS

NO.	DATE	BY	REMARKS
1	5-11-94	NAJPC	DESIGN

CITY OF ALBUQUERQUE
PUBLIC WORKS DEPARTMENT
ENGINEERING

HIGH DESERT SUBDIVISION PHASE I-C-2
WATER LINE PLAN & PROFILE
STA. 36+00 TO STA. 47+00

APPROVALS

ENGINEER	DATE	APPROVALS	ENGINEER	DATE
B.G. Anthony	5-18-94	WATER	B. Greider	4-24-94
TRANSPORTATION	5-23-94	WASTE WATER		
HYDROLOGY	5-11-94			

DRAWING NO. 4809.93

MAP NO. E-23.F-23

SHEET 10 OF 14

WATERLINE CURVE TABLE									
CURVE NO.	LINE SIZE	P.I.	P.O.	DELTA	T	L	R		
1	30"	14+90.25	8.04' LT	11°14'02"	17°19'34"	77.70'	154.22'	510.00'	

EXISTING 18" VALVE TO REMAIN
 STA 38+18.49.45.28' LT.
 TIE TO EXISTING 18" WL
 NON-PRESSURE CONNECTION


STA 38+35.64. 4.00' RT.
 INSTALL 1-24"x18" TEE
 1-18" VALVE W/ BLOCKING
 AND TYPE "A" BOX AND LID.
 RESTRAINT JOINTS ON
 ALL FITTINGS

BEND NO.	WL	STATION	OFFSET	BEND	TRUE ANGLE	TP	REMARKS
1	24"	38+49.92	8.01' LT	45°	48.10°	6159.48	3
2	30"	38+68.16	9.37' LT	2°	2°	6159.36	1
3	30"	40+08.92	10.00' LT	22 1/2° & 11 1/4°	31.72°	6151.50	2
4	30"	41+04.42	11.53' LT	11 1/4°	14.44°	6151.50	2
5	30"	43+67.13	11.79' LT	1.74°	1.74°	6136.28	1
6	30"	44+27.93	10.16' LT	1.40°	1.40°	6129.89	1
7	24"	38+22.32	4.00' LT	45°	49.25°	6163.02	3
8	30"	38+34.07	9.64' RT	2°	2°	6161.54	1
9	30"	38+61.75	9.07' RT	2°	2°	6160.05	1
10	30"	40+92.84	10.10' RT	22 1/2° & 11 1/4°	39.73°	6150.40	2,4
11	30"	42+46.93	13.20' RT	22 1/2°	16.26°	6147.58	2
12	30"	43+18.49	45.28' LT	45°	54.07°	6167.80	2
13	30"	44+06.79	17.17' LT	11 1/4°	24.07°	6167.80	2
14	30"	44+22.69	13.00' RT	22 1/2°	20.07°	90°	2,5

REMARKS:
 1. RESTRAINT JOINTS ONLY AT FITTINGS.
 2. MIN. 12 LF TO NEAREST JOINT.
 3. MIN. 18 LF TO NEAREST JOINT.
 4. BEARING DISTANCE TAKEN FROM CENTERLINE INTERSECTIONS.
 5. RESTRAINT JOINTS PER PLAN.

STA 46+06.79. 7.00' LT
 INSTALL 1-6"x6" TEE
 2-6" GATE VALVES
 W/ TYPE "A" BOXES AND LIDS
 RESTRAINT JOINTS MIN. 50LF
 EACH SIDE OF VALVE IN
 GLENWOOD HILLS DRIVE AND ON ALL
 FITTINGS. INSTALL BLOCKING ON
 VALVE IN DESERT HILLS STREET

REMOVE 6" WATERLINE
 FROM STA 46+06.79. 17' LT
 TO STA 46+06.79. 10' RT
 REMOVE EXISTING 6"
 VALVE.

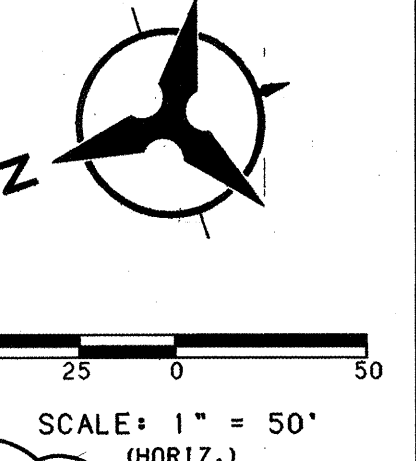


CENTERLINE CURVE DATA									
P.I.	40+78.53	Delta	31° 36' 16.8"	T	31' 33' 14"	L	100.1605'	R	181.5800'

NOTE: SEE SHEET 19 FOR SECTION
 A-A AND B-B

PHASE I-C-2 GLENWOOD HILLS DRIVE

LEGEND
 LIMITS OF PAVEMENT
 REMOVAL

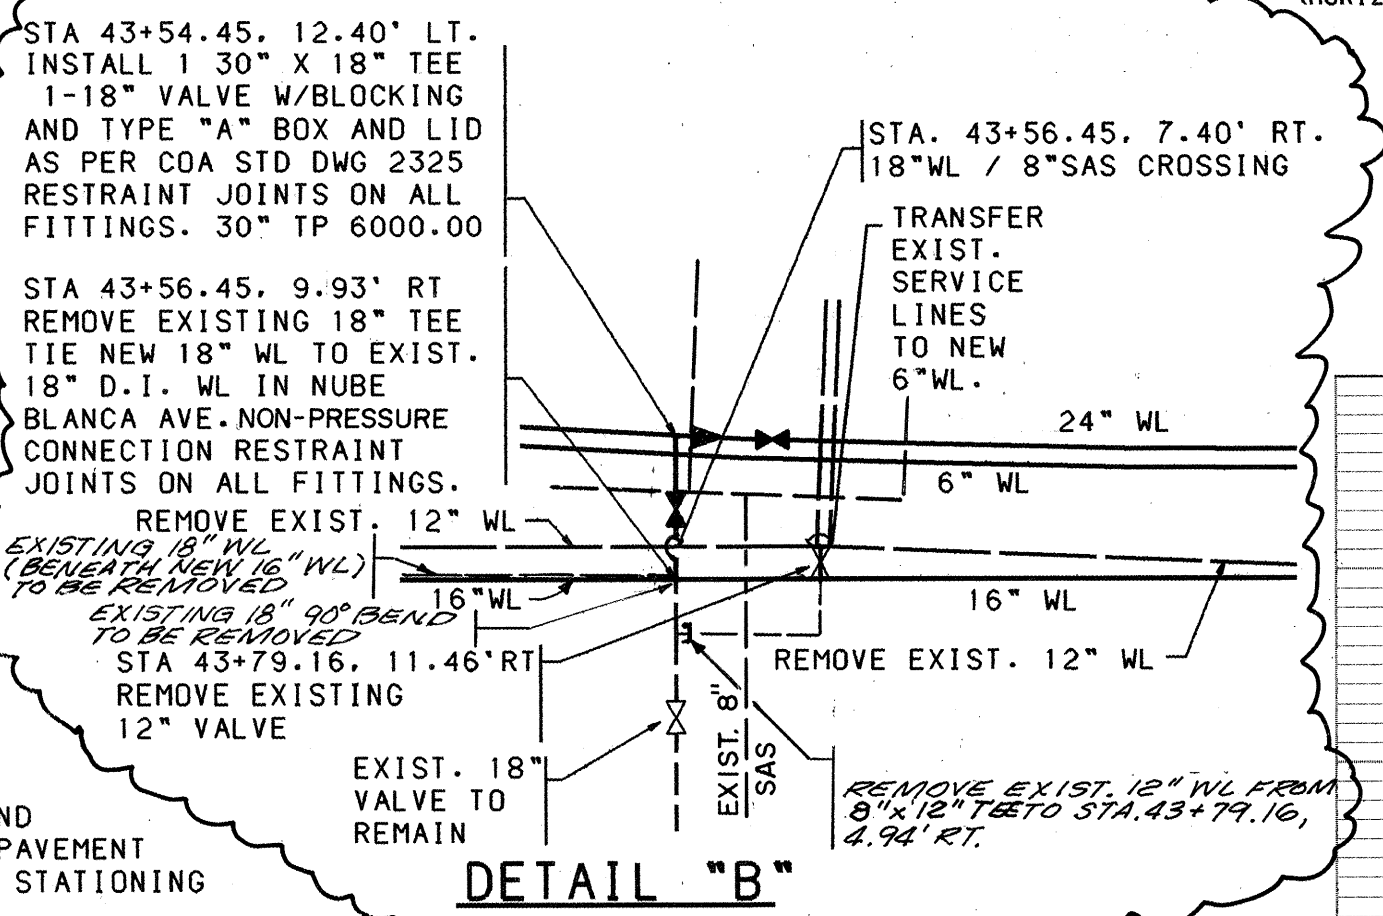


- NOTES**
- THE CONTRACTOR SHALL FIELD VERIFY ALL EXISTING UTILITY LOCATIONS AND NOTIFY THE ENGINEER IMMEDIATELY OF ANY DISCREPANCIES.
 - ALL CURB RETURN RADII SHALL BE 25' TO FACE OF CURB UNLESS OTHERWISE SPECIFIED.
 - ALL CURVE DATA AND DIMENSIONS REFER TO FACE OF CURB UNLESS OTHERWISE SPECIFIED.
 - GRADE ELEVATIONS, WHERE NOTED, ARE FOR TOP OF STANDARD CURB UNLESS OTHERWISE SPECIFIED.
 - CONTRACTOR IS TO INSTALL A 4"x4"x5' POST AND END AT THE END OF EACH SANITARY SEWER SERVICE.
 - CONTRACTOR IS RESPONSIBLE FOR REPAIR AND/OR REPLACEMENT OF ALL UTILITY CONDUITS AND EXISTING LINES.
 - ANY ADDITIONAL GRADING REQUIRED TO MATCH PROPOSED STREET GRADES SHALL BE INCIDENTAL TO PAVING ITEMS.
 - CONTRACTOR SHALL PROVIDE THE INSPECTORS (CITY AND PRIVATE) WITH THE PROPOSED HYDROSTATIC TESTING PLAN. THE PLAN MUST BE APPROVED BEFORE TESTING OPERATIONS BEGIN.
 - CONTRACTOR SHALL PARK EQUIPMENT AND VEHICLES AS NOT TO INTERFERE WITH NORMAL ACTIVITIES OF RESIDENTS OR OTHER CONTRACTORS ON SITE.
 - ANY DAMAGE TO THE EXISTING FACILITIES (CURB AND GUTTER, PAVEMENT, CONDUITS, LANDSCAPING, UTILITY LINES, ETC.) DURING CONSTRUCTION SHALL BE REPLACED AT THE CONTRACTORS EXPENSE.
 - REMOVAL OF THE EXISTING CURB AND GUTTER SHALL BE AS PER COA STD. DWG. 2415 (SAWCUT ONLY).
 - WHEEL CHAIR RAMPS SHALL BE CONSTRUCTED PRIOR TO ACCEPTANCE OF CURB AND GUTTER.

WATERLINE NOTES

- ALL WATERLINE WORK SHALL BE IN ACCORDANCE WITH WATERLINE AND WATER SERVICE REQUIREMENTS ON SHEET 2.
- EXISTING 12" WL TO REMAIN IN SERVICE INCLUDING SERVICE CONNECTIONS UNTIL THE PROPOSED 10" AND 6" WLS (SEE NOTES 18 & 19) ARE CONSTRUCTED AND SERVICE CONNECTIONS CAN BE TRANSFERRED TO THE NEW 10" OR 6" WATERLINE.
- ABANDON EXISTING 12" WL FROM STA 39+31.28.14' LT TO APPROX. STA 43+25.49.31' RT. FILL ABANDONED 12" WL WITH GROUT.
- REMOVE 12" AC WATERLINE FROM STA 38+14.78. 20' LT TO STA 39+31.28. 14' LT. STA 43+25.49.31' RT TO STA 47+00.00' RT. REPLACE WITH 30" WL OR 24" WL AS SHOWN ON THE PLANS.
- REMOVE EXISTING 18" CONCRETE CYLINDER WATERLINE FROM STA 38+18.49.45.28' RT TO STA 43+56.45.9.93' RT. REPLACE WITH NEW 18" WL OR 16" WL AS SHOWN ON PLANS.
- FROM STA 39+05.00 TO STA 40+14.96 THE PROPOSED 10" WATERLINE SHALL BE CONSTRUCTED PARALLEL TO (AND IN THE SAME TRENCH AS) THE PROPOSED 30" WL. SEE DETAIL SHEET 14.
- FROM STA 40+14.96 TO STA 47+00 THE PROPOSED 6" WL SHALL BE CONSTRUCTED PARALLEL TO (AND IN THE SAME TRENCH AS) THE PROPOSED 30" WL. SEE DETAIL SHEET 14.
- ALL EXISTING WATER SERVICES (AS REQUIRED) SHALL BE TRANSFERRED TO THE PROPOSED 6" WL SO THAT THE EXISTING 12" WATERLINE CAN BE EITHER REMOVED OR ABANDONED AS HEREIN SPECIFIED.


CITY OF ALBUQUERQUE PUBLIC WORKS DEPARTMENT ENGINEERING					
HIGH DESERT SUBDIVISION PHASE I-C WATER LINE PLAN & PROFILE STA. 36+00 TO STA. 47+00					
APPROVALS	ENGINEER	DATE	APPROVALS	ENGINEER	DATE
DRG CHAIRMAN			WATER		7/14/94
TRANSPORTATION			WASTE WATER		7/14/94
HYDROLOGY					
DRAWING NO. 4809.93		MAP NO. E-23.F-23		SHEET 10A OF 14	

HIGH DESERT
 TRAILHEAD
 SUBDIVISION
 TRACT 1

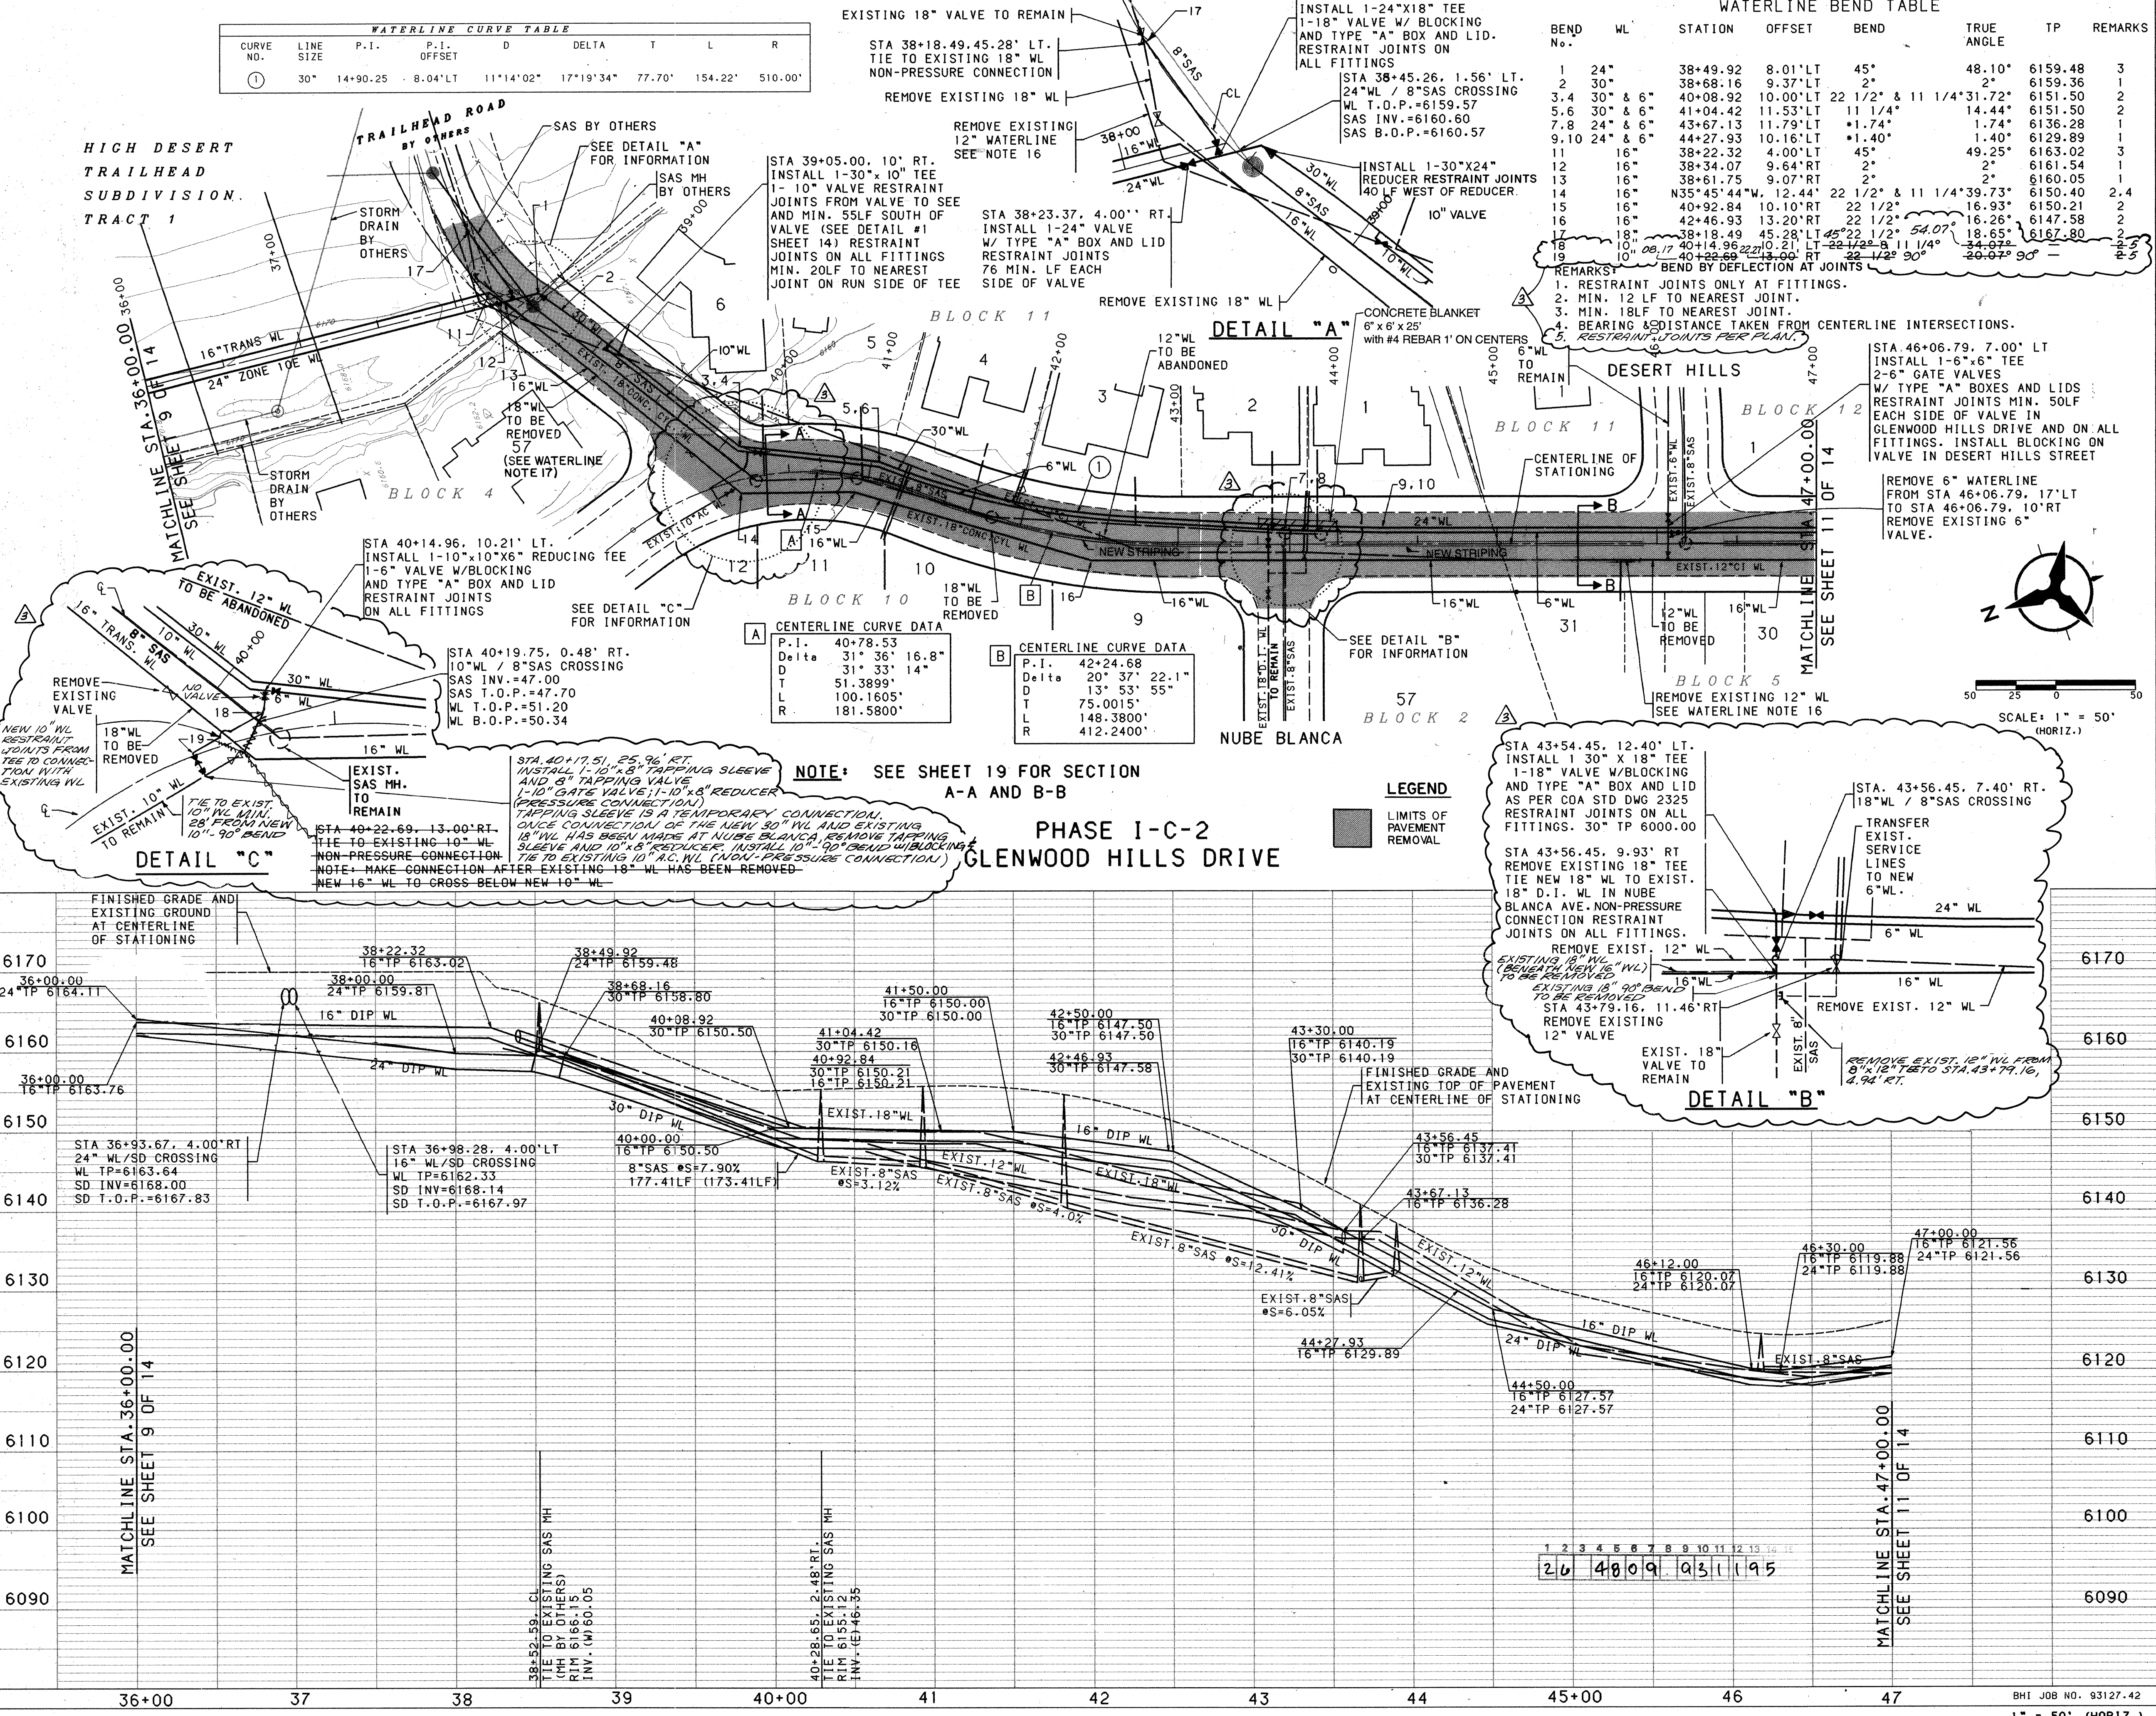



USERNAME: CDP3\LC9312740.DATABASE.WATERJ
 FILENAME: H2OSHT-4.GRF

SCALE: 1" = 50' (HORIZ.)
 1" = 10' (VERT.)

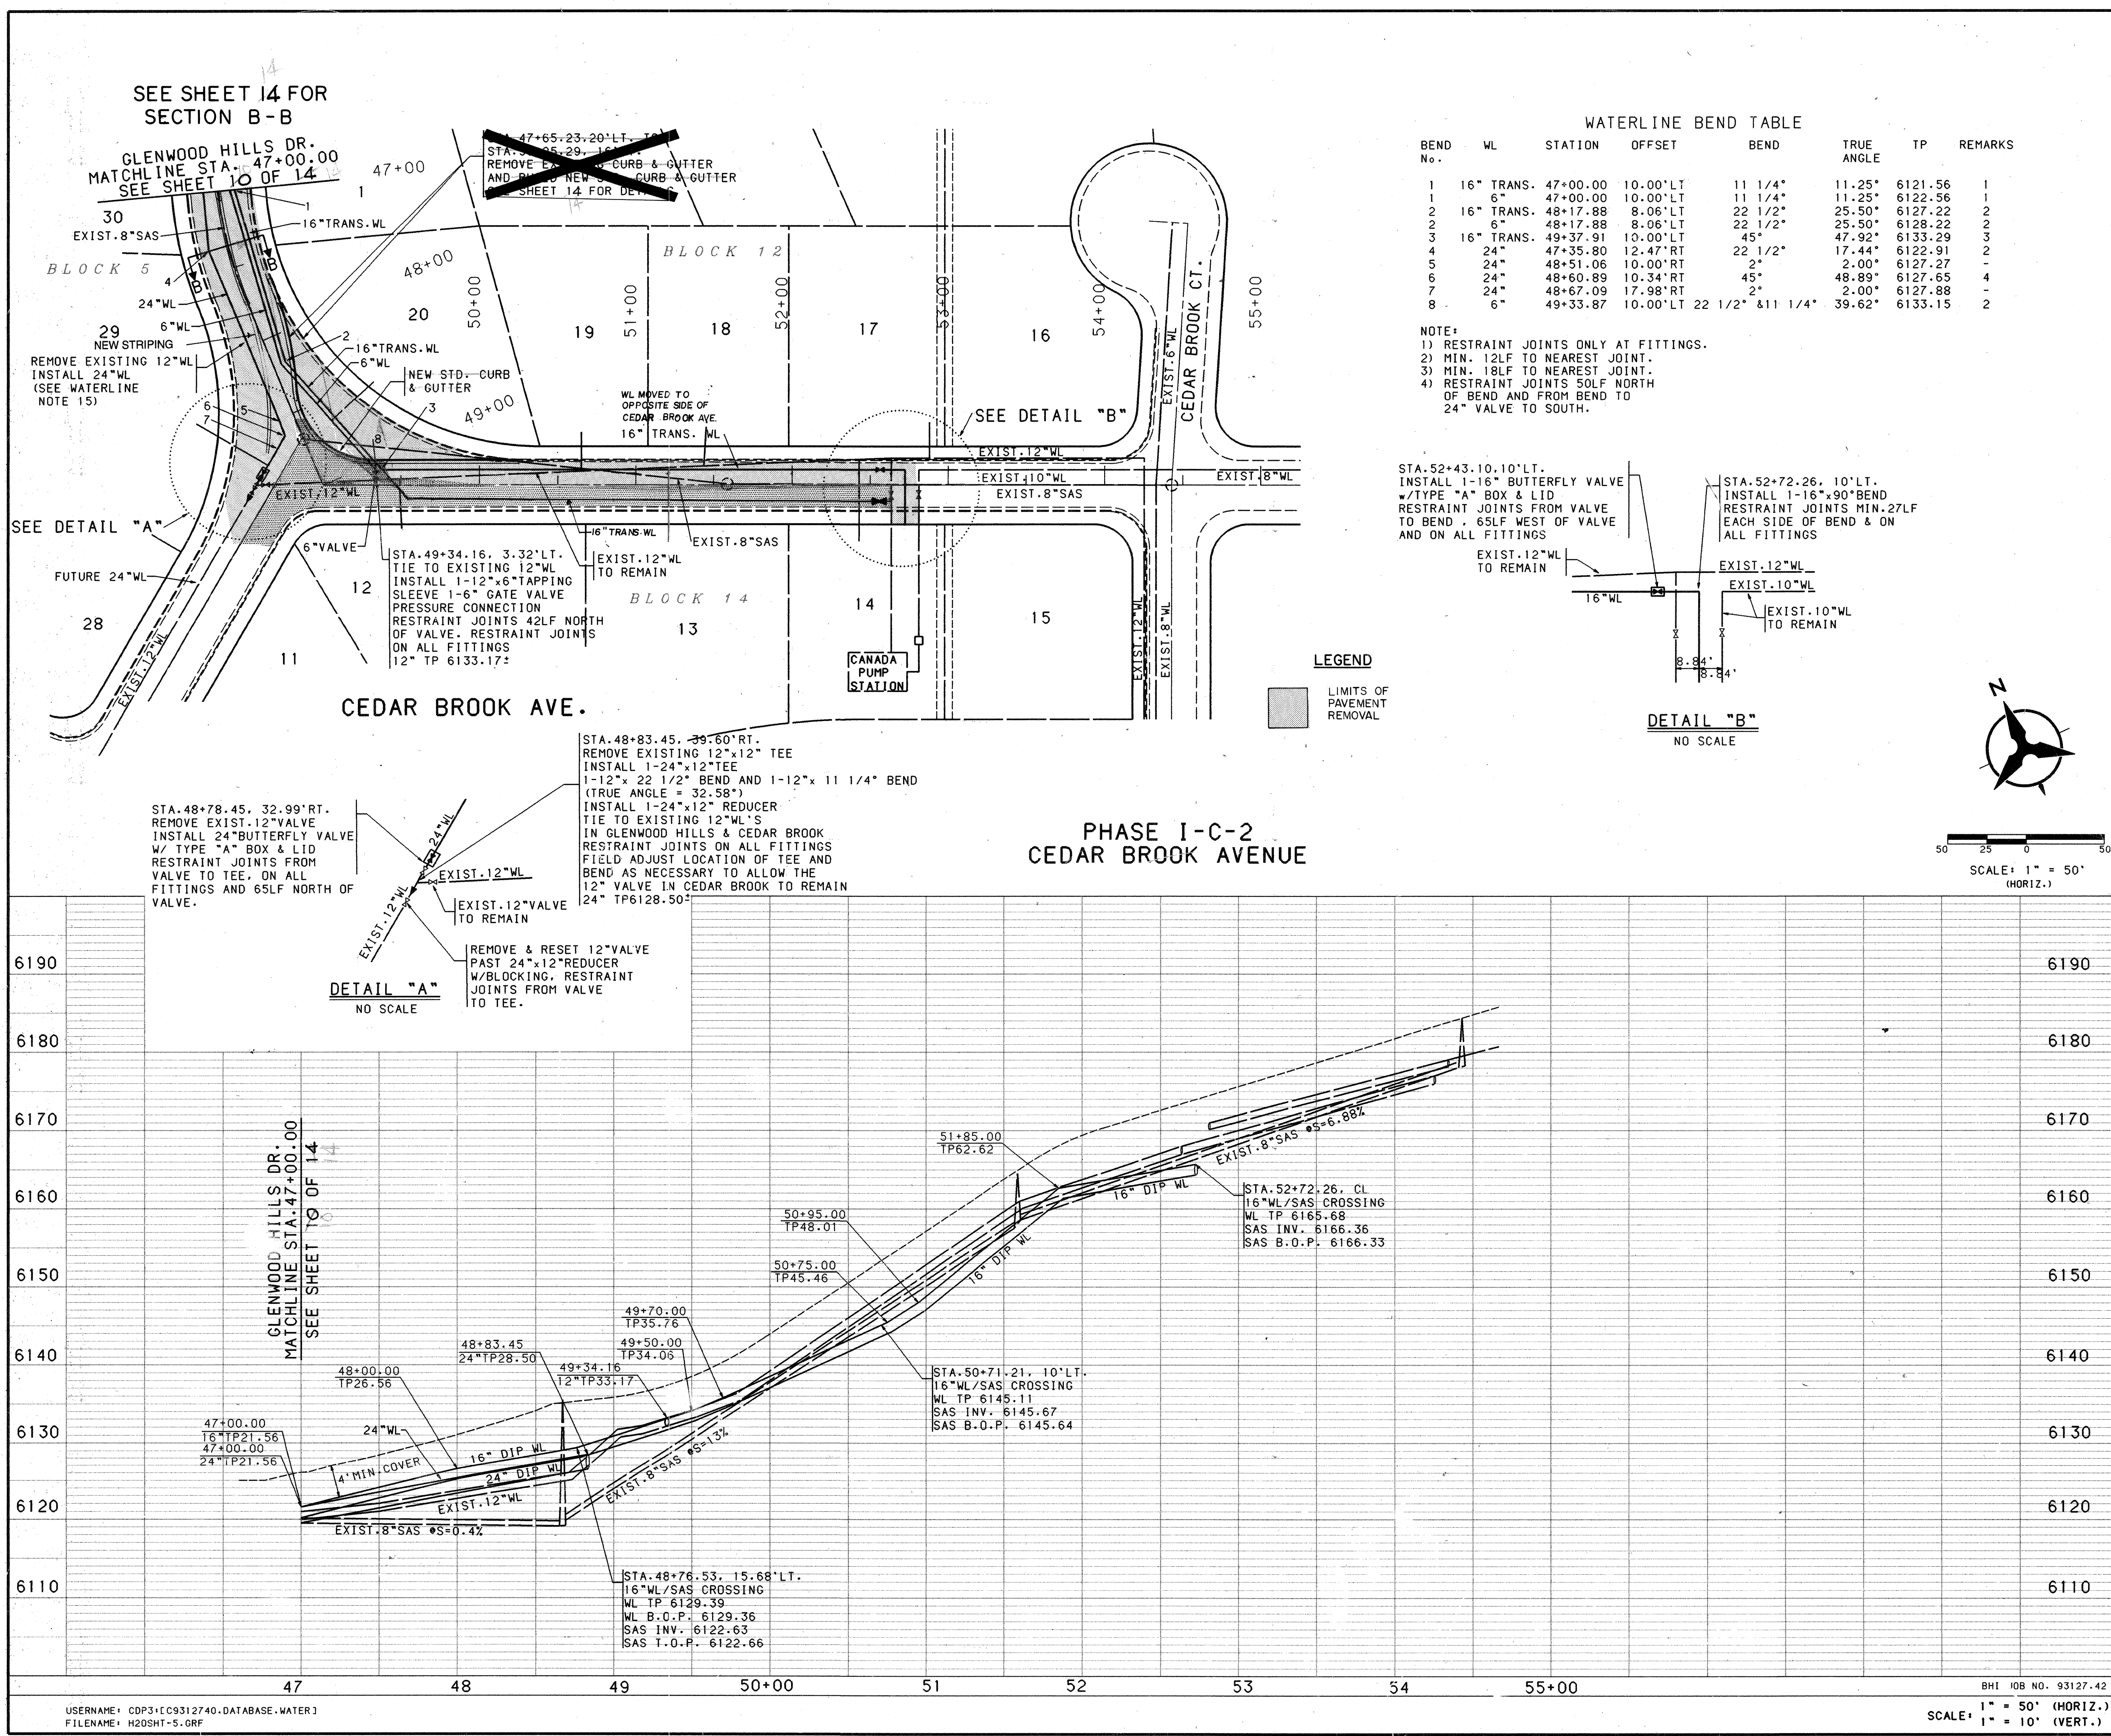

WATERLINE BEND TABLE							
BEND No.	WL	STATION	OFFSET	BEND	TRUE ANGLE	TP	REMARKS
1	16" TRANS.	47+00.00	10.00' LT	11 1/4°	11.25°	6121.56	1
2	6"	47+00.00	10.00' LT	11 1/4°	11.25°	6122.56	1
3	16" TRANS.	48+17.88	8.06' LT	22 1/2°	25.50°	6127.22	2
4	6"	48+17.88	8.06' LT	22 1/2°	25.50°	6128.22	2
5	16" TRANS.	49+37.91	10.00' LT	45°	47.92°	6133.29	3
6	24"	47+35.80	12.47' RT	22 1/2°	17.44°	6122.91	2
7	24"	48+51.06	10.00' RT	2°	2.00°	6127.27	-
8	24"	48+60.89	10.34' RT	45°	48.89°	6127.65	4
9	24"	48+67.09	17.98' RT	2°	2.00°	6127.88	-
10	6"	49+33.87	10.00' LT	22 1/2° & 11 1/4°	39.62°	6133.15	2

NOTE:
1) RESTRAINT JOINTS ONLY AT FITTINGS.
2) MIN. 12LF TO NEAREST JOINT.
3) MIN. 18LF TO NEAREST JOINT.
4) RESTRAINT JOINTS 50LF NORTH OF BEND AND FROM BEND TO 24" VALVE TO SOUTH.

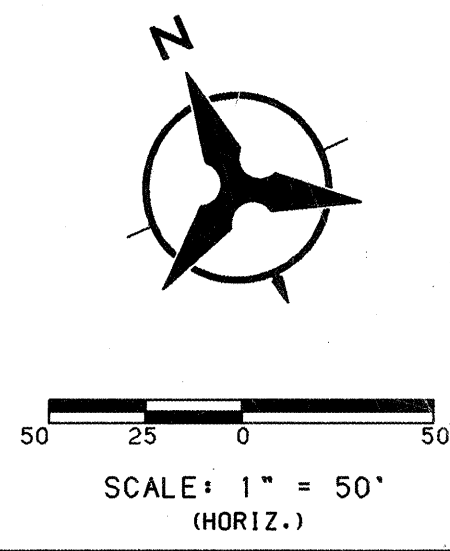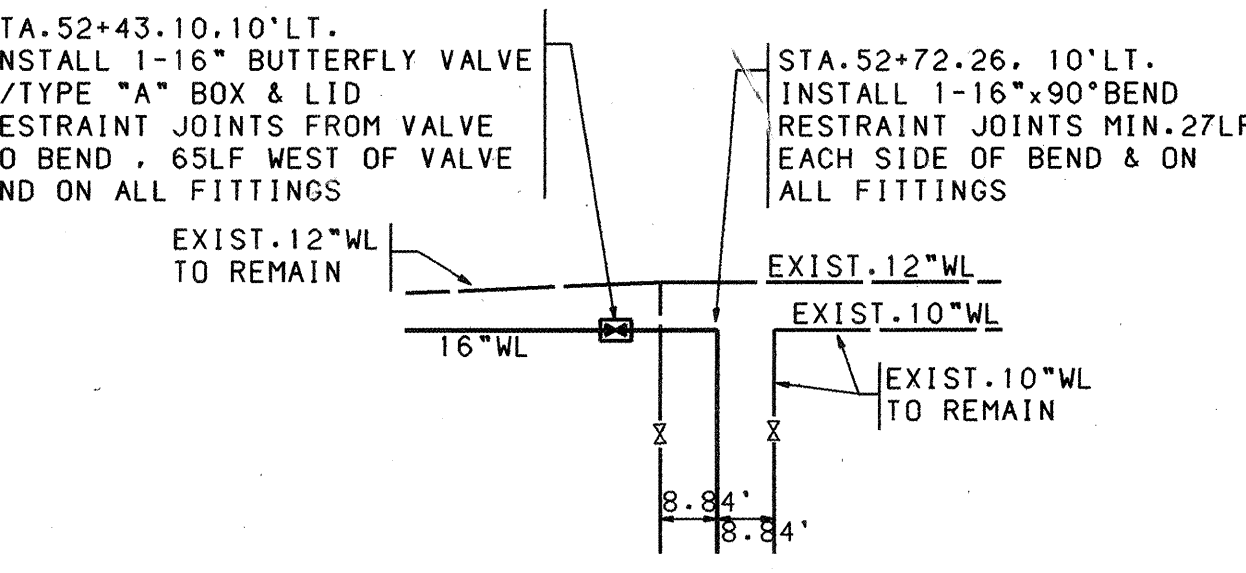

NOTES

- THE CONTRACTOR SHALL FIELD VERIFY ALL EXISTING UTILITY LOCATIONS AND NOTIFY THE ENGINEER IMMEDIATELY OF ANY DISCREPANCIES.
- ALL CURB RETURN RADII SHALL BE 25' TO FACE OF CURB UNLESS OTHERWISE SPECIFIED.
- ALL CURVE DATA AND DIMENSIONS REFER TO FACE OF CURB UNLESS OTHERWISE SPECIFIED.
- GRADE ELEVATIONS, WHERE NOTED, ARE FOR TOP OF STANDARD CURB UNLESS OTHERWISE SPECIFIED.
- CONTRACTOR IS TO INSTALL A 4"x4"x5' POST AND END AT THE END OF EACH SANITARY SEWER SERVICE.
- CONTRACTOR IS RESPONSIBLE FOR REPAIR AND/OR REPLACEMENT OF ALL UTILITY CONDUITS AND EXISTING LINES.
- ANY ADDITIONAL GRADING REQUIRED TO MATCH PROPOSED STREET GRADES SHALL BE INCIDENTAL TO PAVING ITEMS.
- CONTRACTOR SHALL PROVIDE THE INSPECTORS (CITY AND PRIVATE) WITH THE PROPOSED HYDROSTATIC TESTING PLAN. THE PLAN MUST BE APPROVED BEFORE TESTING OPERATIONS BEGIN.
- CONTRACTOR SHALL PARK EQUIPMENT AND VEHICLES AS NOT TO INTERFERE WITH NORMAL ACTIVITIES OF RESIDENTS OR OTHER CONTRACTORS ON SITE.
- ANY DAMAGE TO THE EXISTING FACILITIES (CURB AND GUTTER, PAVEMENT, CONDUITS, LANDSCAPING, UTILITY LINES, ETC.) DURING CONSTRUCTION SHALL BE REPLACED AT THE CONTRACTORS EXPENSE.
- REMOVAL OF THE EXISTING CURB AND GUTTER SHALL BE AS PER COA STD. DWG. 2415 (S/CUT ONLY).
- WHEEL CHAIR RAMPS SHALL BE CONSTRUCTED PRIOR TO ACCEPTANCE OF CURB AND GUTTER.

WATERLINE NOTES

- ALL WATERLINE WORK SHALL BE IN ACCORDANCE WITH WATERLINE AND WATER SERVICE REQUIREMENTS ON SHEET 2.
- EXISTING 12" WL TO REMAIN IN SEVERCE INCLUDING SERVICE CONNECTIONS UNTIL THE PROPOSED 6" WL (SEE NOTE 6) IS CONSTRUCTED AND SERVICE CONNECTIONS CAN BE TRANSFERRED TO THE NEW 6" WL.
- REMOVE 12" AC WATERLINE FROM STA 47+00 TO STA 48+83.46, 39.60' RT. REPLACE WITH 24" WL AS SHOWN ON THE PLANS.
- FROM ST 47+00 TO STA 49+33.87, 10' LT. THE PROPOSED 6" WATERLINE SHALL BE CONSTRUCTED PARALLEL TO (AND IN THE SAME TRENCH AS) THE PROPOSED 16" WL. SEE DETAIL SHEET 14.
- ALL EXISTING WATER SERVICES (AS REQUIRED) SHALL BE TRANSFERRED TO THE PROPOSED 6" WL SO THAT THE EXISTING 12" WATERLINE CAN BE EITHER REMOVED OR ABANDONED AS HEREIN SPECIFIED.

AS-BUILT INFORMATION			BENCH MARKS			SURVEY INFORMATION			ENGINEER'S SEAL		
CONTRACTOR'S PINNEY BATH MOVING CO.	INSPECTOR'S PINNEY BATH MOVING CO.	DATE	CONTRACTOR'S PINNEY BATH MOVING CO.	INSPECTOR'S PINNEY BATH MOVING CO.	DATE	NO.	BY	DATE	NO.	BY	DATE

DESIGNED BY: CMH
DRAWN BY: TSO - JAO
CHECKED BY: JRT

DATE: 4/94
DATE: 4/94
DATE: 4/94


CITY OF ALBUQUERQUE
PUBLIC WORKS DEPARTMENT
ENGINEERING


HIGH DESERT SUBDIVISION PHASE I-C-2
WATER LINE PLAN & PROFILE
STA. 47+00 TO STA. 55+00

APPROVALS	ENGINEER	DATE	APPROVALS	ENGINEER	DATE
DRG CHAIRMAN	B.G. Smith	5-18-94	WATER	G.S. Reddy	4/94
TRANSPORTATION	NA JPC	5-07-94	WASTE WATER		
HYDROLOGY					

DRAWING NO. 4809.93 MAP NO. E-23.F-23 SHEET 11 OF 14


SCANNED BY
MEGA REPRO

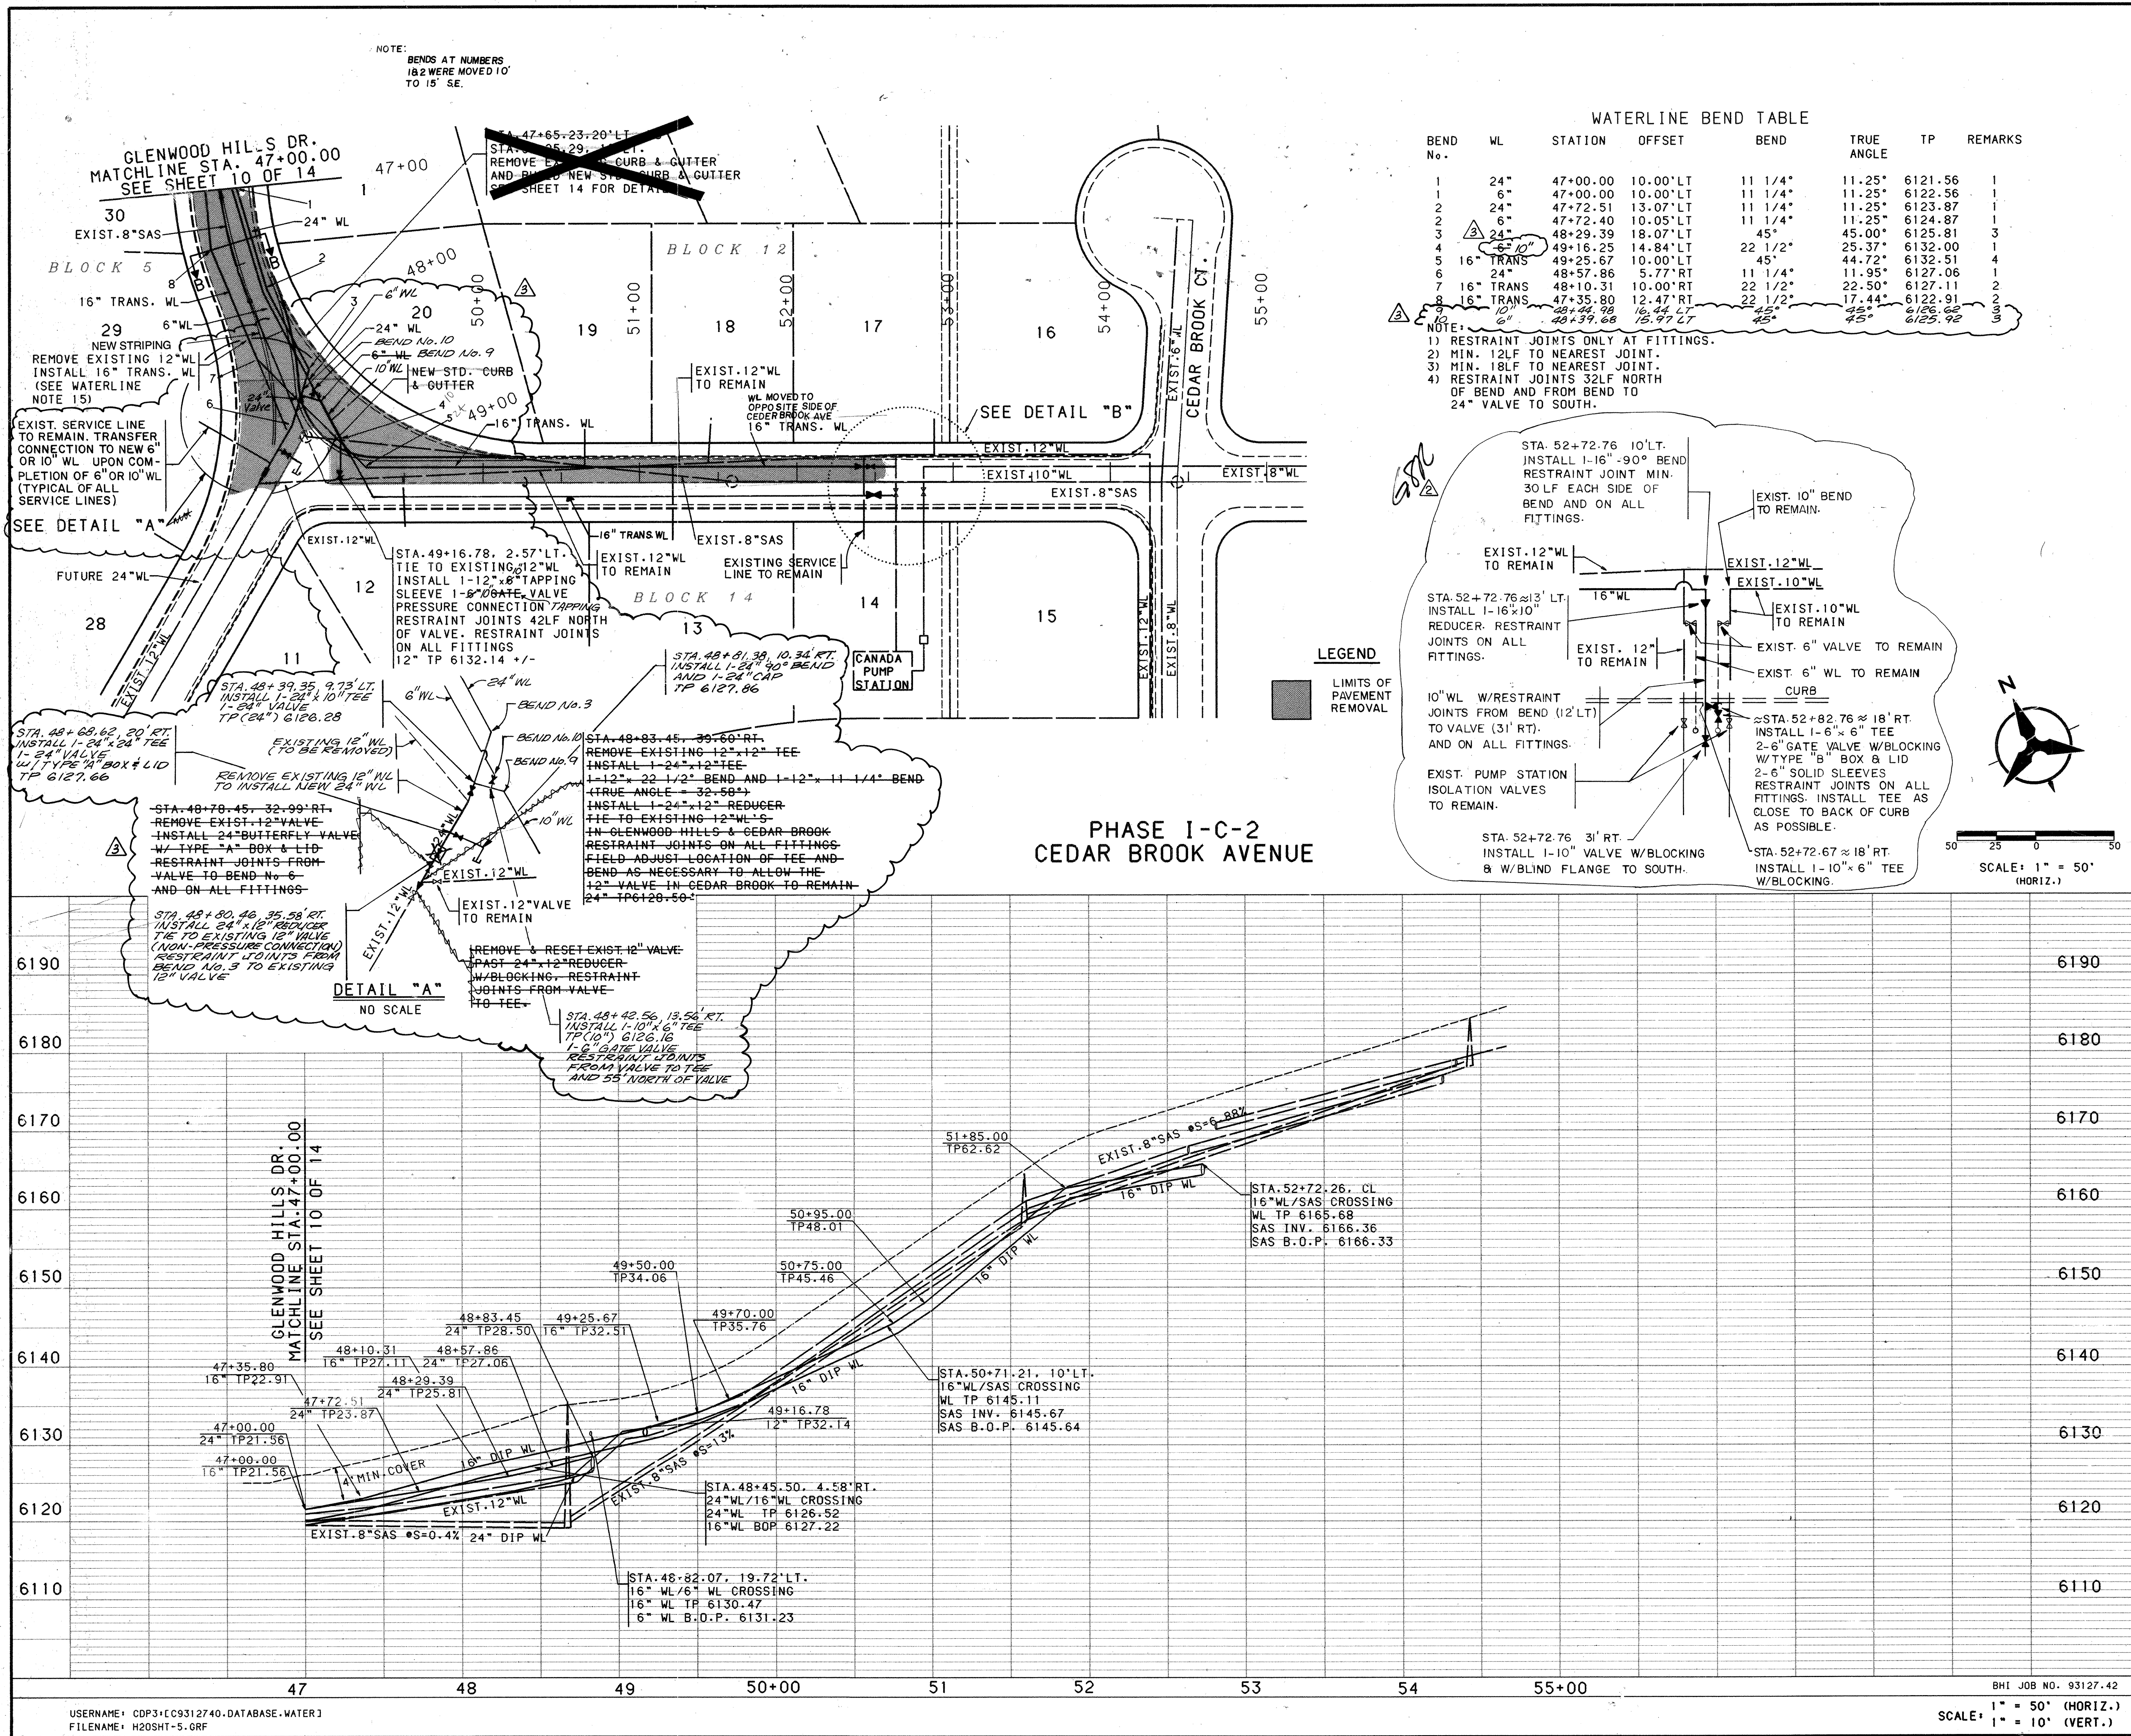

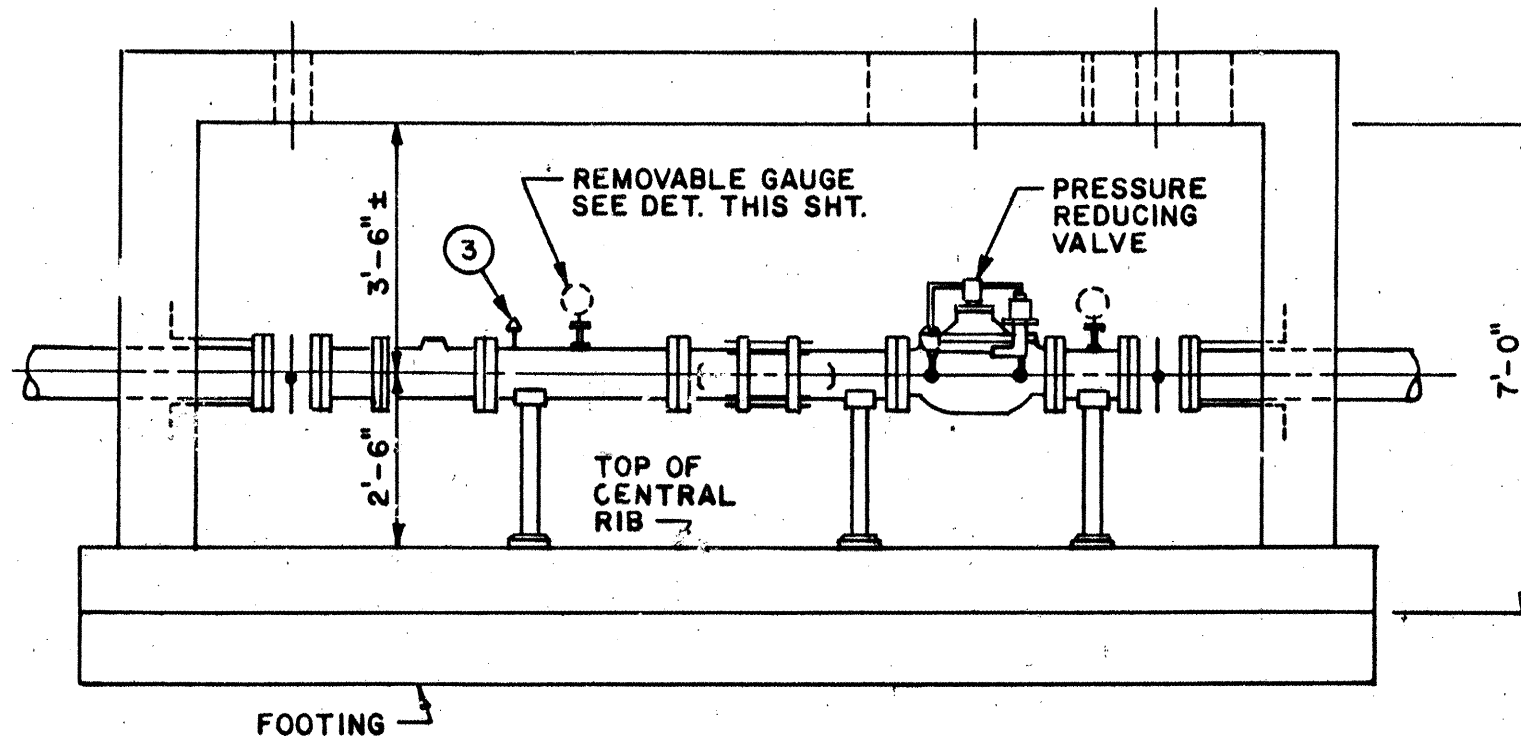


MECHANICAL SECTION "A-A"
NTS


- ## KEYED MECHANICAL NOTES
- 1 PRATT DIMENSIONS AS REQUIRED BY MANUFACTURER. PRATT BFV: 8". LAYING LENGTH SHALL BE ACCORDING TO AWWA STANDARDS.
 - 2 PRV DIMENSIONS AS REQUIRED BY MANUFACTURER. SPRINGER MODEL 106 PR: LAYING LENGTH 28".
 - 3 AIRVAC VALVE SHALL BE ATTACHED TO HIGHEST POINT IN PIPE PROFILE.
 - 4 FLOWMETERS SHALL BE FLANGED TUBE, PROPELLER TYPE LIQUID FLOWMETERS, AND SHALL INCLUDE INTEGRALLY MOUNTED SIX - (OR MORE) DIGIT TOTALING REGISTERS READING IN GALLONS. METER ACCURACY SHALL BE PLUS OR MINUS 2 PERCENT OF FLOW, MINIMUM, OVER A 10:1 FLOW RANGE. MINIMUM WATER DIMENSION AS REQUIRED BY MANUFACTURER. SPARLING MODEL PDS-102: LAYING LENGTH 28".

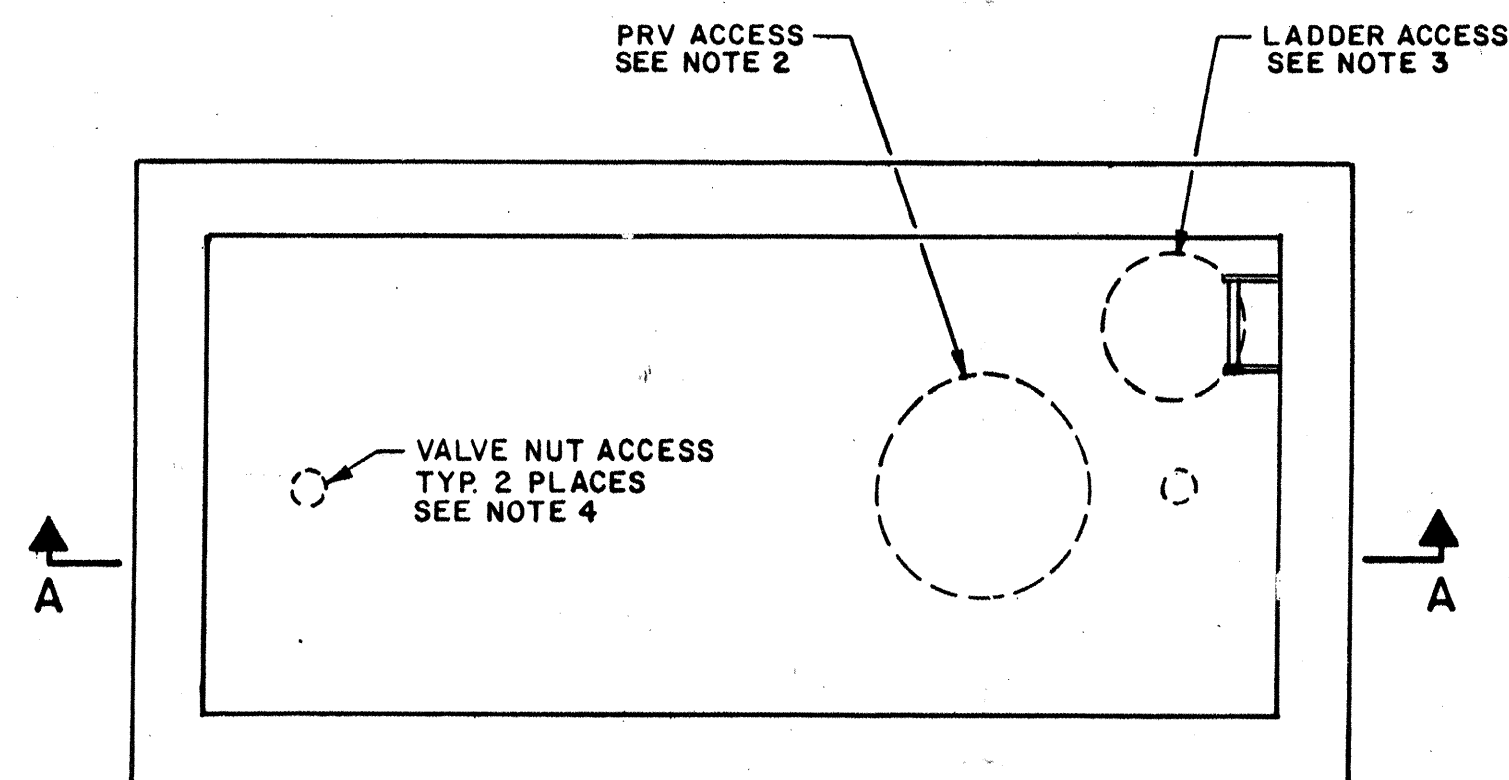


ROOF PLAN
NTS

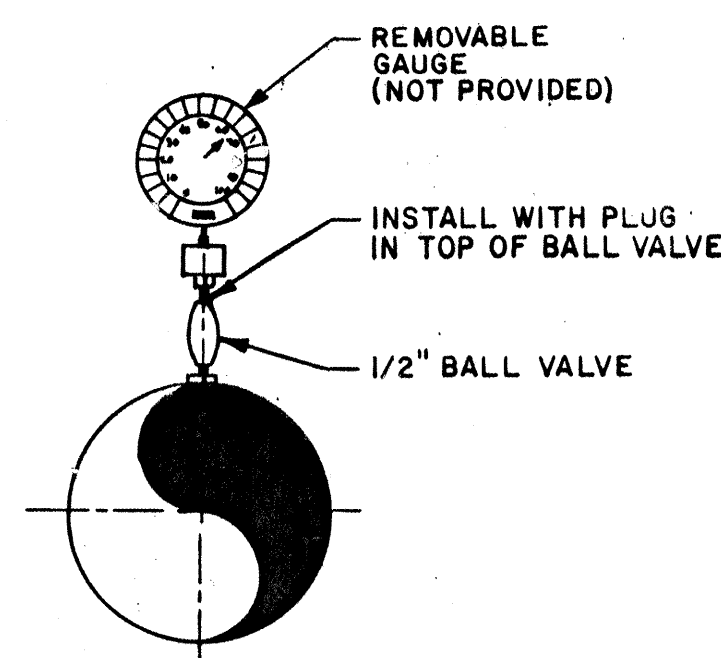

REMOVABLE GAUGE DETAIL

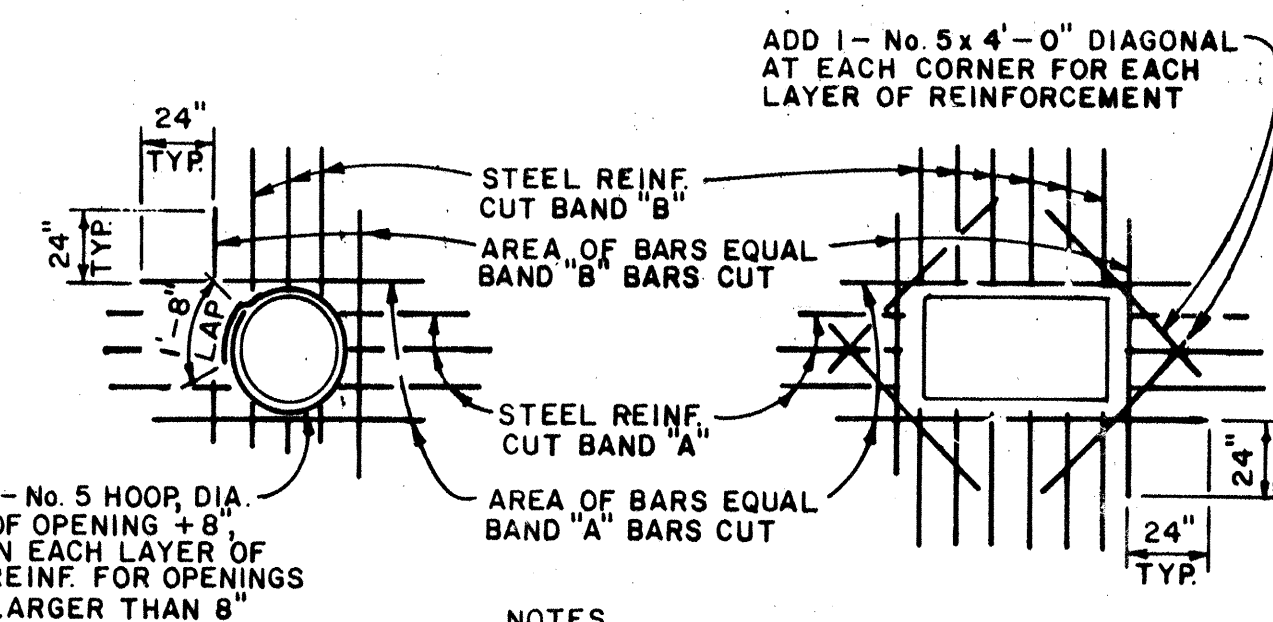

OPENING REINFORCING DETAIL
NTS

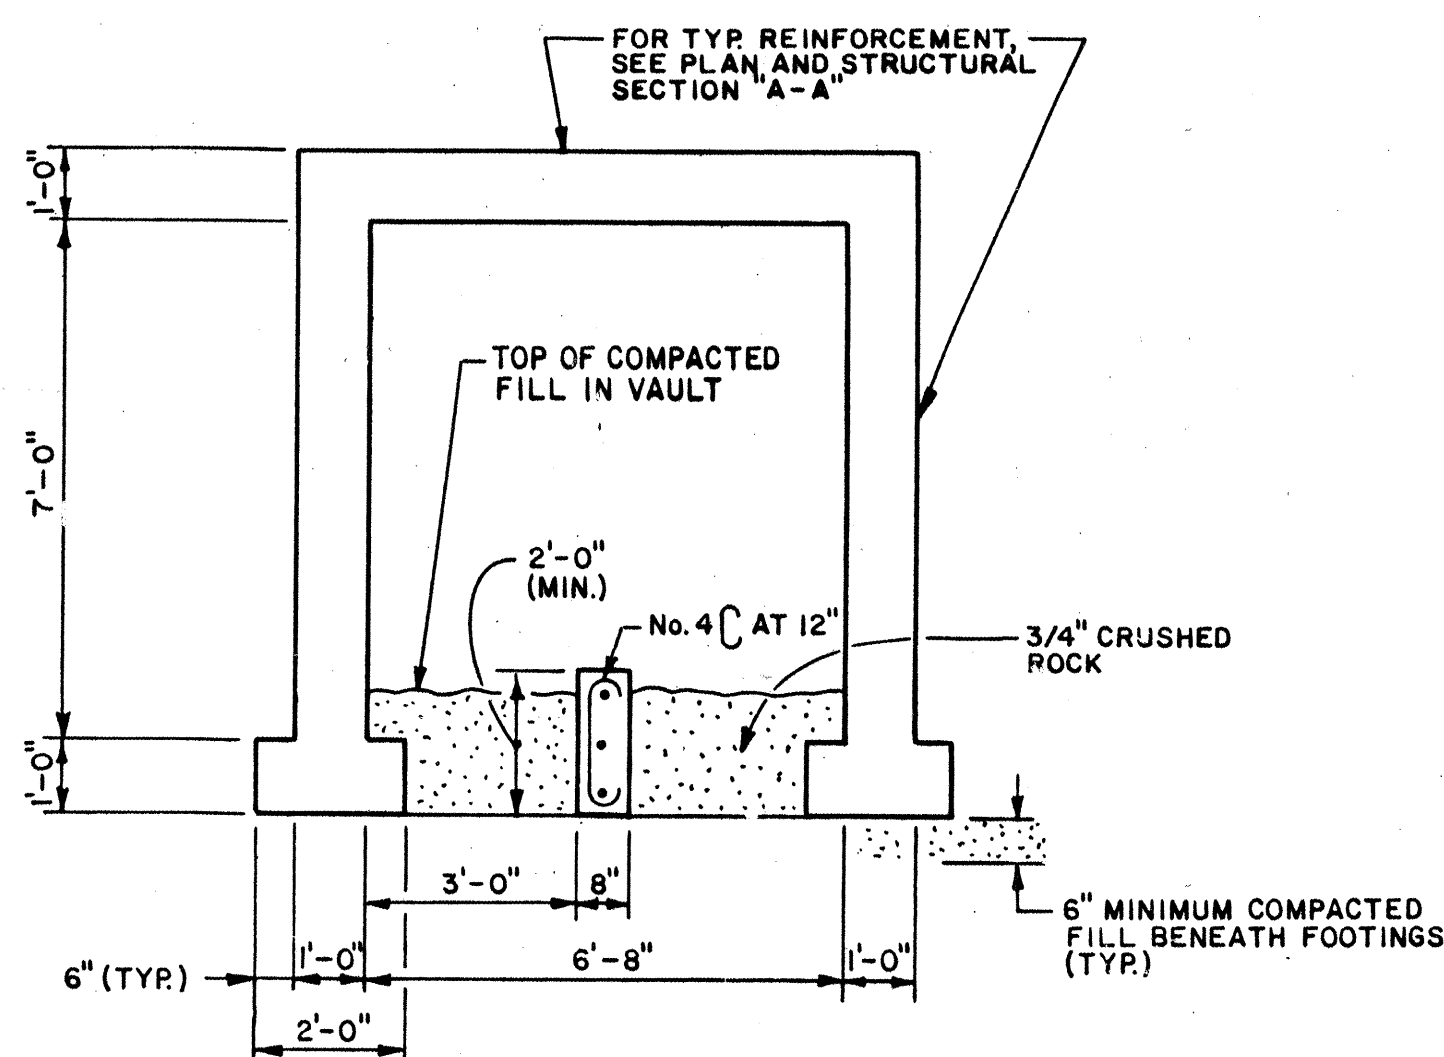

SECTION "B-B"
NTS

- ### STRUCTURAL NOTES

1. CONTRACTOR SHALL SET VULTEE ROOF ELEVATION SUCH THAT
WHEN USING PRECAST C CONCRETE MANHOLE RINGS, THE
MANHOLE COVER MATCHES EXISTING PAVEMENT GRADE.
2. PRV ACCESS OPENING SHALL BE 36" WITH PRECAST
CONCRETE MANHOLE RINGS AND NEENAH R-1795-M MANHOLE
BASE AND LID, OR EQUAL. INSTALLATION OF ADJUSTING
RINGS AND COLLAR SHALL BE SIMILAR TO CITY STD. D.H.W. 2101.
MANHOLE TYPE "C". OPENING SHALL BE DIRECTLY OVER
CENTER OF PRV.
3. LADDER ACCESS OPENING SHALL BE 24" WITH NEENAH R-1795-
H MANHOLE BASE AND LID OR EQUAL. INSTALLATION OF
NOTE 2.
4. VALVE NUT ACCESS SHALL CONSIST OF CITY STD. VALVE BOX
AND RING, MATCHING FINAL GRADE, MOUNTED ON 12" DIA.
CORRUGATED GALV. PIPE EXTENDING TO TOP OF ROOF. 6"
DIA. CORRUGATED GALV. PIPE TO BE EMBEDDED IN ROOF.
CENTER MATCHING CENTER OF 12" PIPE. OPENING SHALL BE
DIRECTLY OVER VALVE CENTER MATCHING NUT.
5. CONTRACTOR AT HIS OPTION, MAY ELECT TO USE PRECAST
CONCRETE ELEMENTS IN VAULT CONSTRUCTION. ALL
VAULT ELEMENTS SHALL BE DESIGNED FOR THE FOLLOWING
LOADS:

H-20 TRAFFIC LOADING AND 2 FT. OF SOIL LOAD ON
ROOF SLAB

72 PCF EQUIVALENT LOADING ON CENTRAL RIB

PIPE AND VALVING . . . ADING ON CENTRAL RIB

2000 PSF FOOTING LOAD

BEFORE FABRICATION, ALL MFR. SHOP DRAWINGS WITH COMPLETE STRUCTURAL AND FOUNDATION CALCULATIONS SHALL BE SUBMITTED TO THE ENGINEER AS SPECIFIED IN THE GENERAL CONDITIONS. ALL UT DESIGN SHALL BE IN ACCORDANCE WITH AISC 360 AND COMMITTEE REPORT 350.

1	2	3	4	5	6	7	8	9	10	11	12	13	14	15
26			4809	.	931395									

		CITY OF ALBUQUERQUE PUBLIC WORKS DEPARTMENT ENGINEERING GROUP					
HIGH DESERT SUBDIVISION PHASE 1-C-2 WATERLINE DETAILS							
APPROVALS	ENGINEER	DATE	APPROVALS	ENGINEER	DATE		
DRC CHAIRMAN	<i>B. G. B.</i>	<i>5-18-94</i>	WATER	<i>[Signature]</i>	<i>4/16/94</i>		
TRANSPORTATION	<i>N/A LHO</i>	<i>5-03-94</i>	WASTE WATER				
HYDROLOGY	<i>N/A JOC</i>	<i>5-11-94</i>					
DRAWING NO.	4809.93		MAP NO.	SHEET		OF	
			E-23, F-23	13			14

AS-BUILT INFORMATION	CONTRACTOR	RUSS PRINCE EARTH MOVING CO.
	WORKING BY	COMMUNITY SCIENCES
	INSPECTED BY	COMMUNITY SCIENCES
	DATE	JAN 58
	ACCEPTANCE BY	DATE JAN 58
	REVISIONS	DATE FALL 64
	REWORKED BY	DATE JAN 65
	DATE	
	NO.	

[illegible][illegible]

