


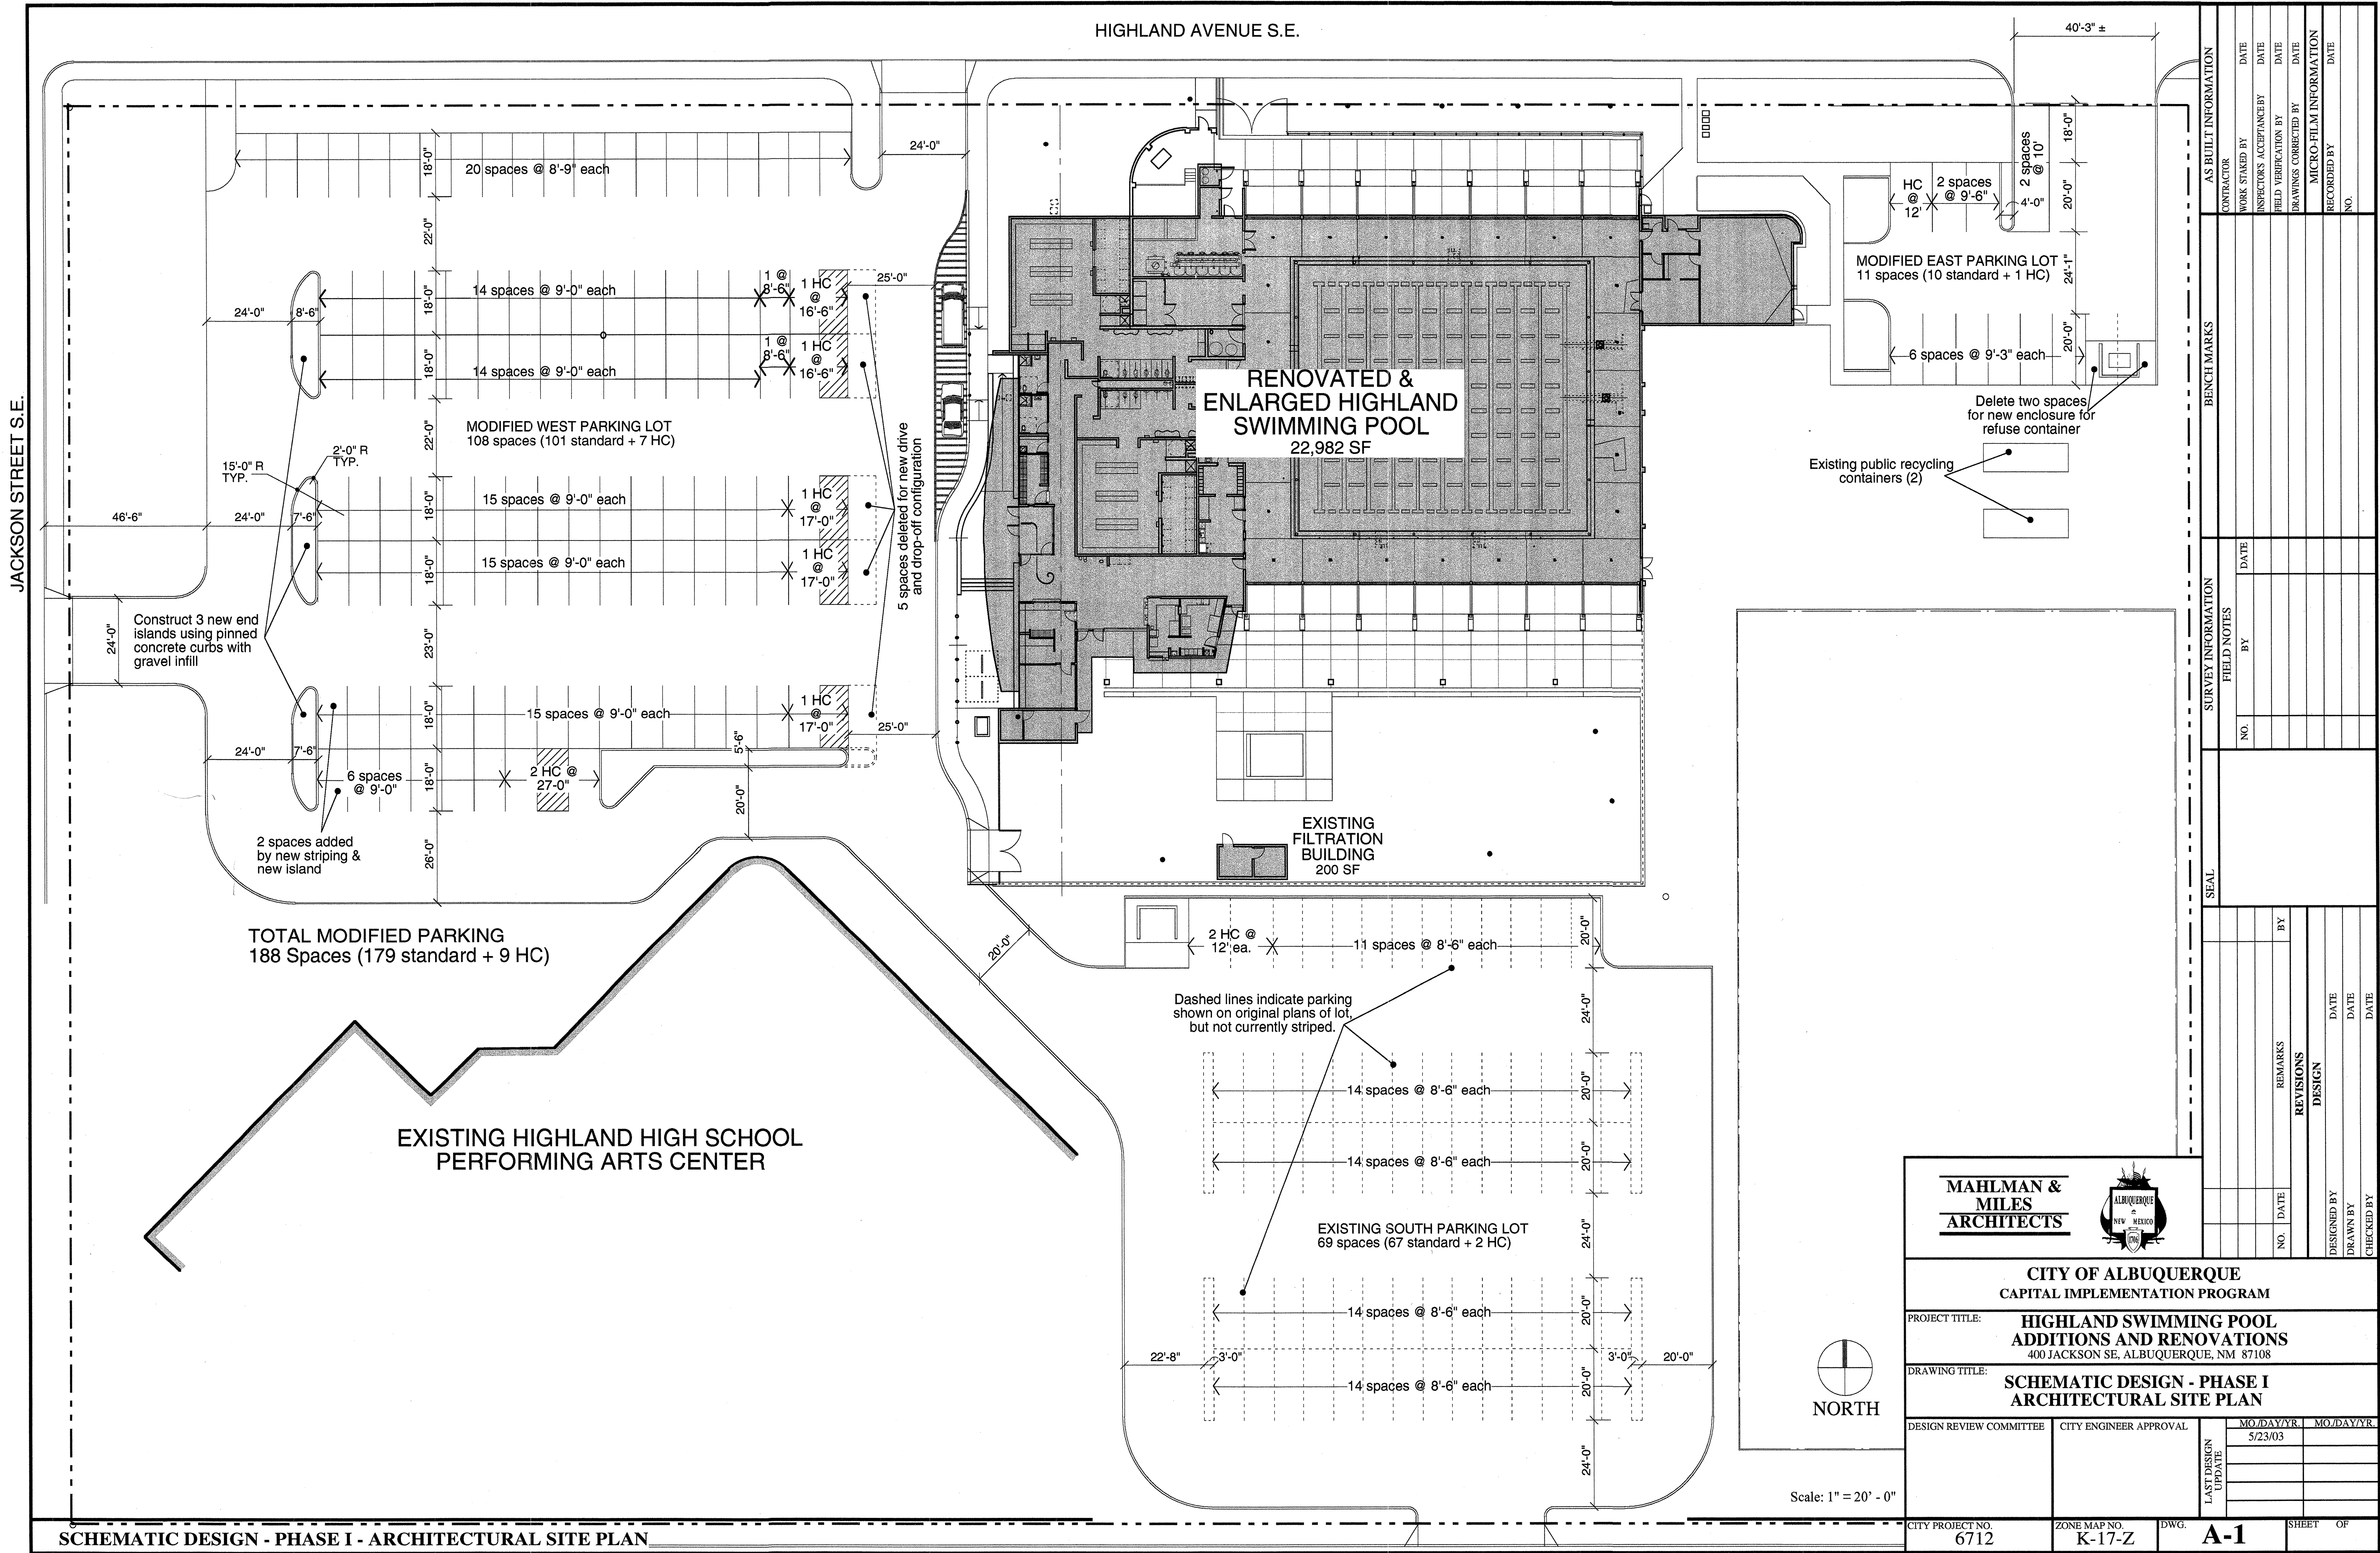

AS BUILT INFORMATION		BENCH MARKS		SURVEY INFORMATION		SEAL	
CONTRACTOR	DATE	NO.	DATE	FIELD NOTES	NO.	NO.	DATE
WORK STATED BY	DATE	BY	DATE				
INSPECTOR'S ACCEPTANCE BY	DATE						
FIELD VERIFICATION BY	DATE						
DRAWINGS CORRECTED BY	DATE						
MICRO-FILM INFORMATION							
RECORDED BY	DATE						
NO.							

REVISIONS	BY	DATE
DESIGN		
DESIGNED BY	DATE	
DRAWN BY	DATE	
CHECKED BY	DATE	

MAHLMAN & MILES ARCHITECTS

ALBUQUERQUE NEW MEXICO

CITY OF ALBUQUERQUE

CAPITAL IMPLEMENTATION PROGRAM

PROJECT TITLE:

HIGHLAND SWIMMING POOL ADDITIONS AND RENOVATIONS

400 JACKSON SE, ALBUQUERQUE, NM 87108

DRAWING TITLE:

SCHEMATIC DESIGN - PHASE I

ARCHITECTURAL SITE PLAN

DESIGN REVIEW COMMITTEE

CITY ENGINEER APPROVAL

LAST DESIGN UPDATE

5/23/03

CITY PROJECT NO.

6712

ZONE MAP NO.


K-17-Z

DWG.

A-1

SHEET

OF

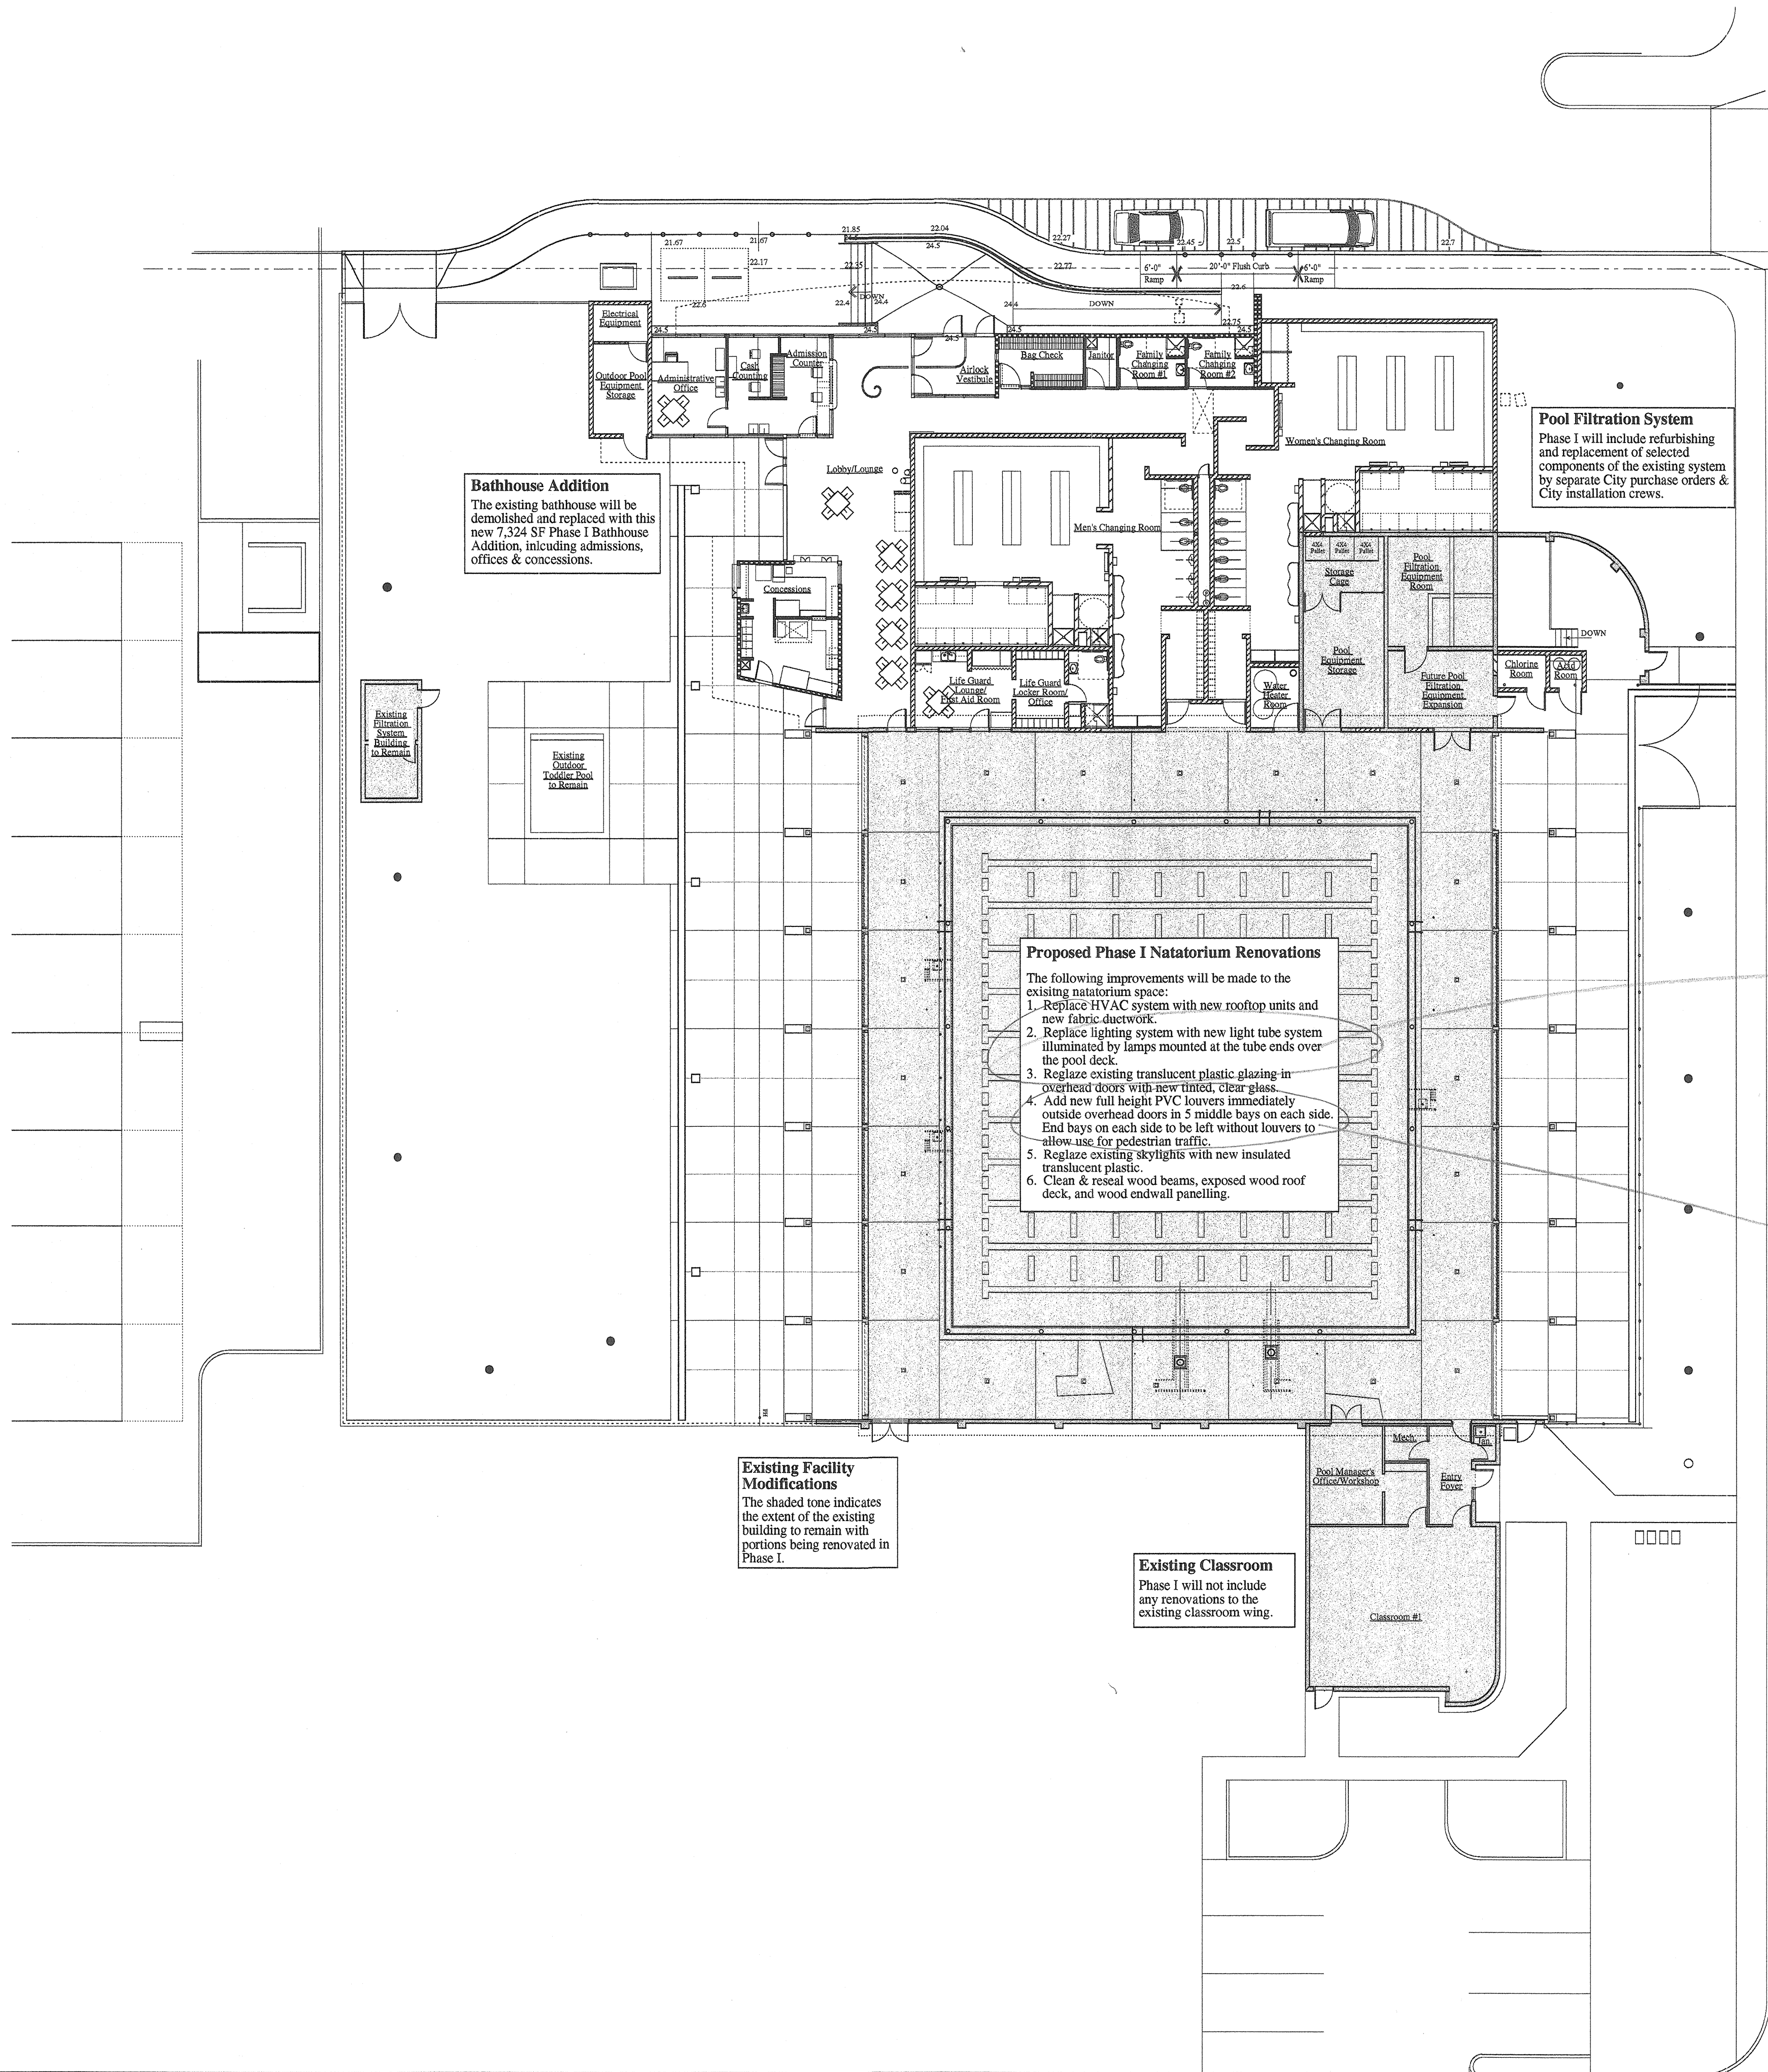

Bathhouse Addition
The existing bathhouse will be demolished and replaced with this new 7,524 SF Phase I Bathhouse Addition, including admissions, offices & concessions.

Pool Filtration System
Phase I will include refurbishing and replacement of selected components of the existing system by separate City purchase orders & City installation crews.

- Proposed Phase I Natatorium Renovations**
The following improvements will be made to the existing natatorium space:
1. Replace HVAC system with new rooftop units and new fabric ductwork.
 2. Replace lighting system with new light tube system illuminated by lamps mounted at the tube ends over the pool deck.
 3. Reglaze existing translucent plastic glazing in overhead doors with new tinted, clear glass.
 4. Add new full height PVC louvers immediately outside overhead doors in 5 middle bays on each side. End bays on each side to be left without louvers to allow use for pedestrian traffic.
 5. Reglaze existing skylights with new insulated translucent plastic.
 6. Clean & reseal wood beams, exposed wood roof deck, and wood endwall panelling.

Existing Facility Modifications
The shaded tone indicates the extent of the existing building to remain with portions being renovated in Phase I.

Existing Classroom
Phase I will not include any renovations to the existing classroom wing.


Highland Avenue S.E.

Lights
ONLY over Deck?
WHAT ABOUT over Pool?

PVC Louvers
UNPAID



**MAHLMAN &
MILES
ARCHITECTS**

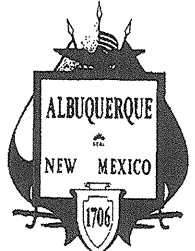

**CITY OF ALBUQUERQUE
CAPITAL IMPLEMENTATION PROGRAM**

PROJECT TITLE: **HIGHLAND SWIMMING POOL
ADDITIONS AND RENOVATIONS**
400 JACKSON SE, ALBUQUERQUE, NM 87108

DRAWING TITLE: **SCHEMATIC DESIGN - PHASE I
ARCHITECTURAL FLOOR PLAN**

DESIGN REVIEW COMMITTEE

CITY ENGINEER APPROVAL

MO./DAY/YR. MO./DAY/YR.

5/23/03

LAST DESIGN
UPDATE

CITY PROJECT NO.
6712

ZONE MAP NO.
K-17-Z

DWG.

A-2

SHEET OF

AS BUILT INFORMATION			
CONTRACTOR	WORK STATED BY	DATE	DATE
	INSPECTOR'S ACCEPTANCE BY	DATE	DATE
	FIELD VERIFICATION BY	DATE	DATE
	DRAWINGS CORRECTED BY	DATE	DATE
MICRO-FILM INFORMATION			
RECORDED BY	DATE		
NO.			


BENCH MARKS

SURVEY INFORMATION
FIELD NOTES

NO.	BY	DATE

SEAL

REVISIONS		REMARKS	BY
DESIGN			
DESIGNED BY	DATE		
DRAWN BY	DATE		
CHECKED BY	DATE		



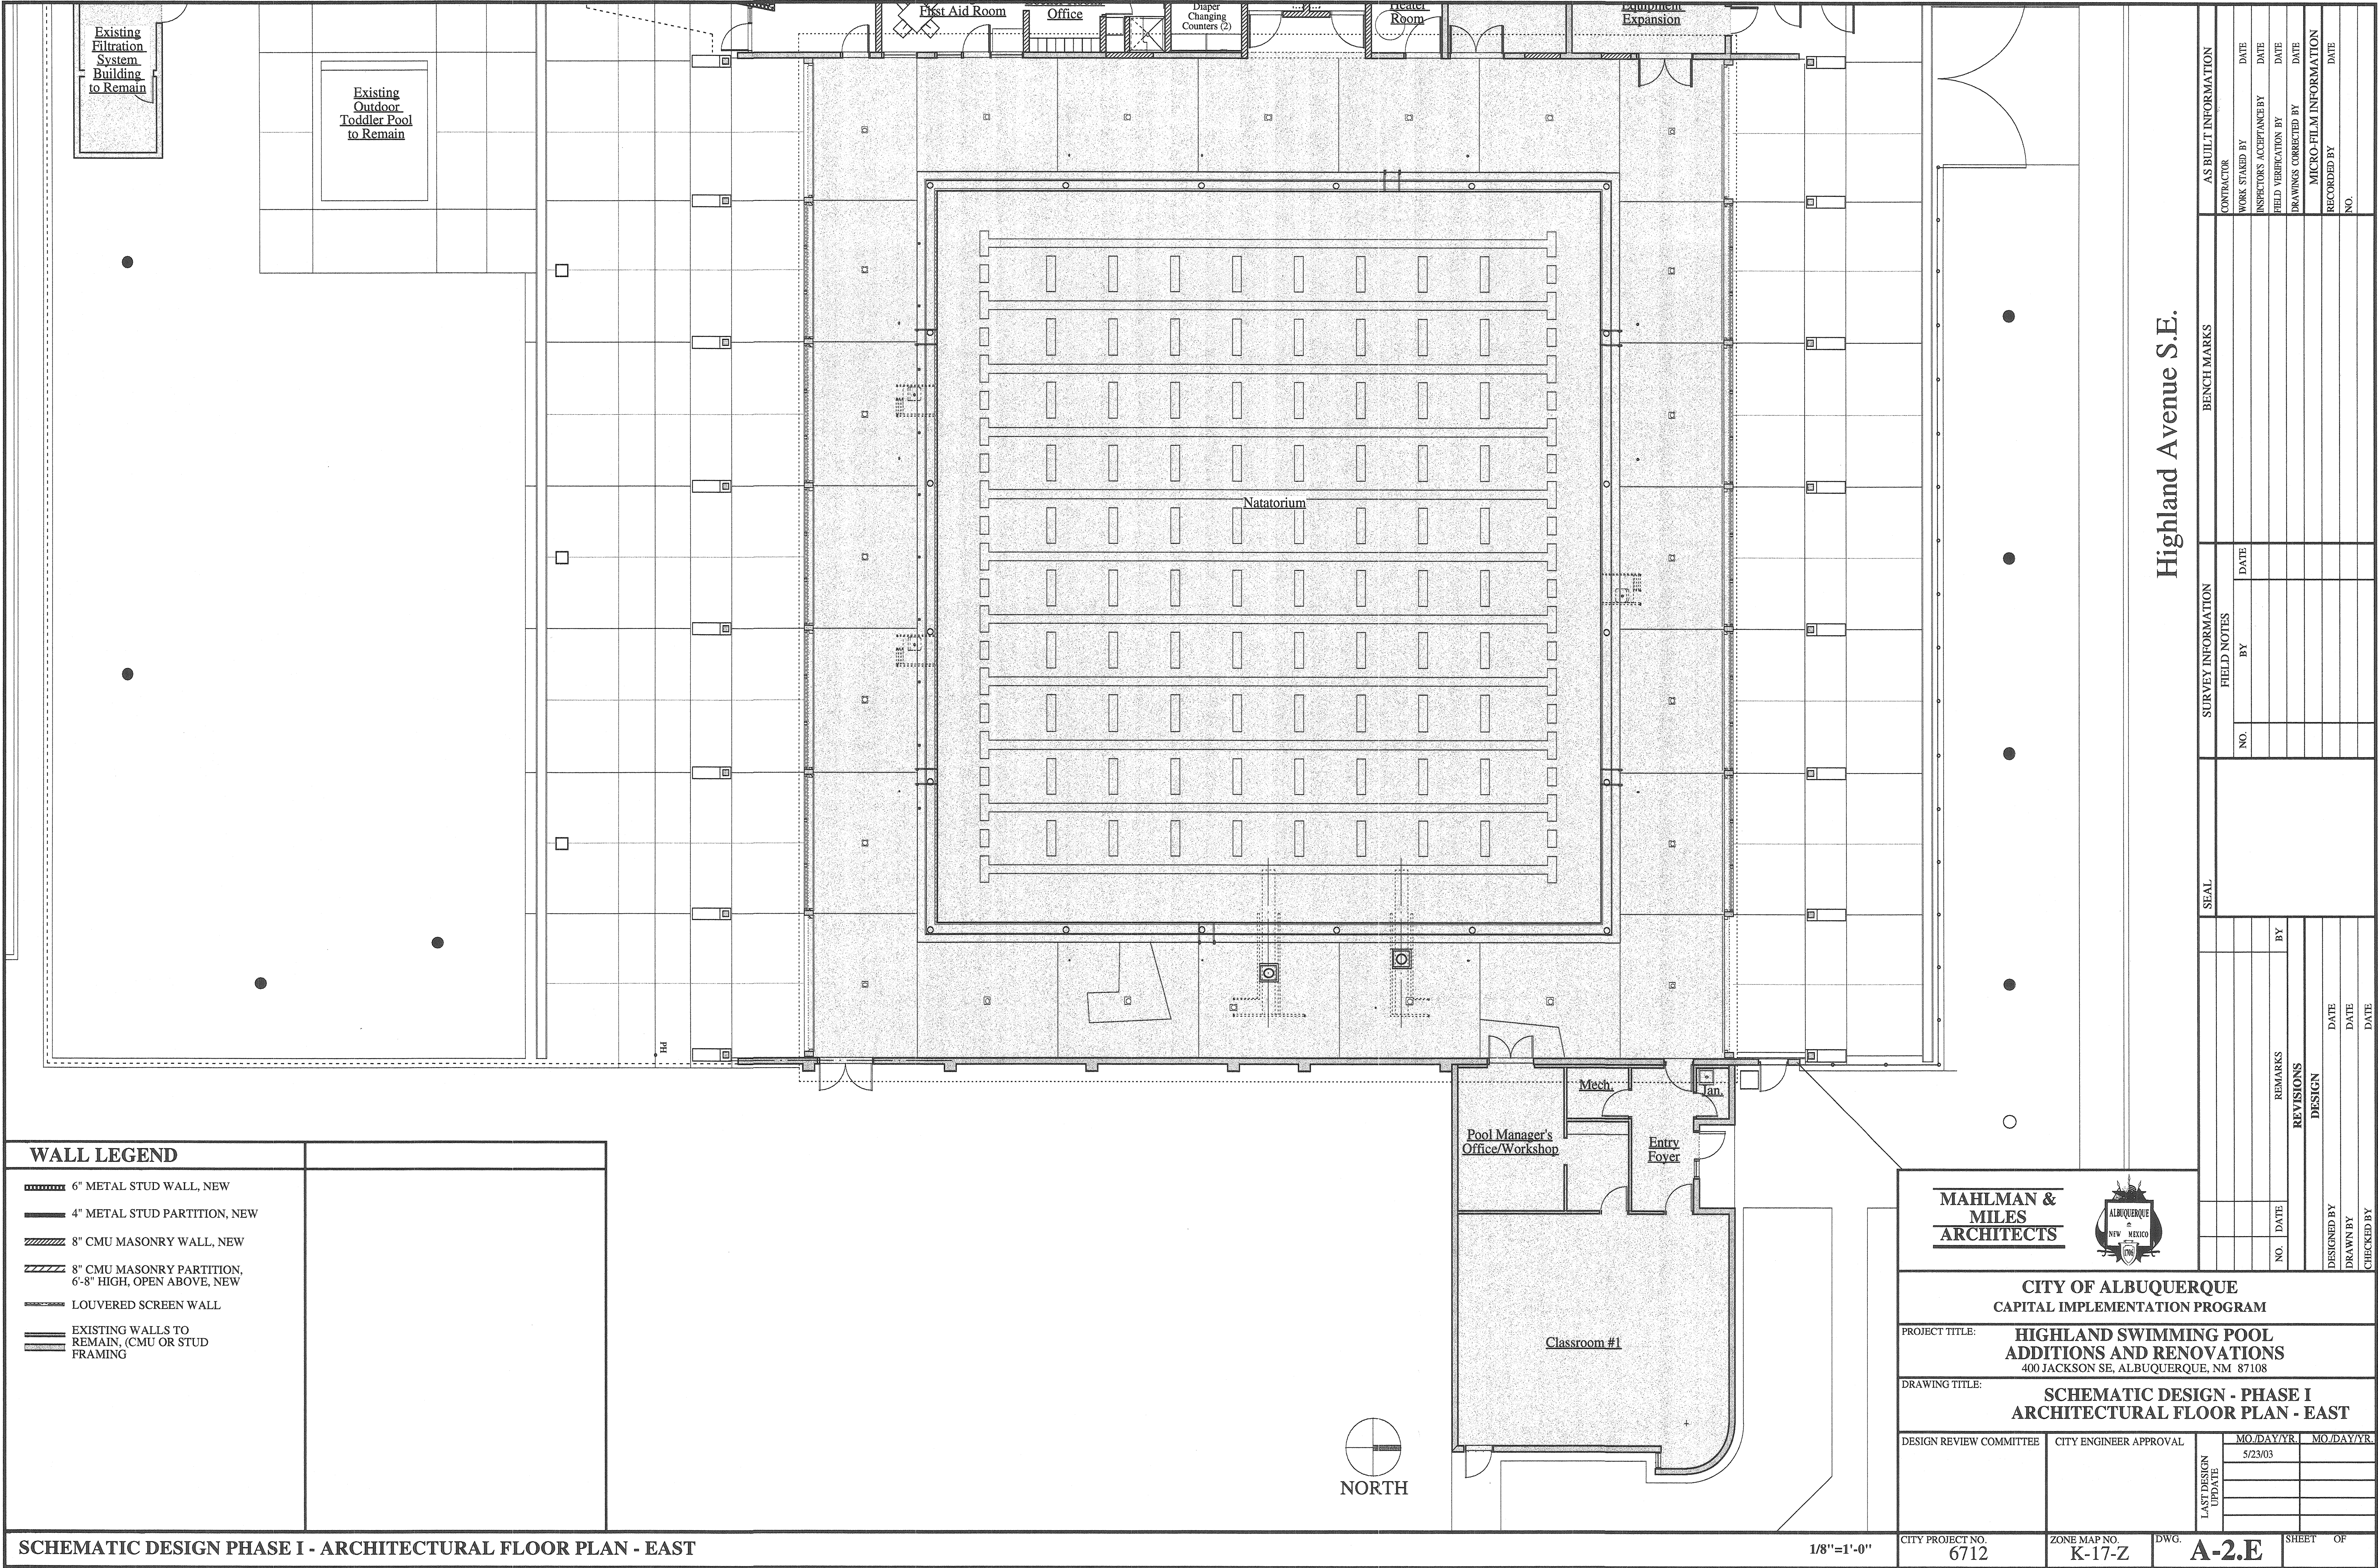


Highland Avenue S.E.

--	--	

1. EXISTING CMU WALL TO REMAIN: RED SCORIA, FLUTED, SPLIT-FACE.
2. EXISTING WHITE MEMBRANE ROOFING TO REMAIN.
3. NEW CMU WALL: RED SCORIA, SPLIT-FACE.
4. STUCCO FINISH SYSTEM OVER STEEL STUD FRAME WALL: TONE INDICATES COLOR #1.
5. STUCCO FINISH SYSTEM OVER STEEL STUD FRAME WALL: TONE INDICATES COLOR #2.

- | | | | | |
|--|---|---|---|---|
| 6. STUCCO FINISH SYSTEM OVER STEEL STUD FRAME WALL. TONE INDICATES COLOR #3. | 11. NEW PAINTED CEMENT FIBERBOARD SHEATHING TO REPLACE EXISTING WOOD SIDING. | 20. EXISTING H.M DOOR & FRAME TO REMAIN, REPAINT. FIBERGLASS DOOR IN ALUM. FRAME. | 27. NEW FIBERGLASS DOOR & ALUM. FRAME TO REPLACE EXISTING DOOR & FRAME. | 34. NEW EXHAUST FAN HOULVER TO REPLACE EXISTING |
| 7. STUCCO FINISH SYSTEM OVER STEEL STUD FRAME OVERLAPPING FASCIA. | 12. BLUE TINTED, INSUL. GLAZING IN ALUMINUM FRAME. | 21. FIBERGLASS DOOR W/BLU TINTED GLAZING IN ALUM. FRAME. | 28. SHEET METAL FASCIA OVER WOOD BEAM. | 35. PAINTED STEEL PIPE HANDRAIL AT STAIRS. |
| 8. EXISTING OVERHEAD END DOORS REGLAZED WITH SINGLE PANE CLEAR TINTED GLASS. | 13. NEW ALUMINUM INDIAN DOOR GLAZED WITH INSULATED CLEAR GLASS. | 22. EXISTING GLAZING & H.M FRAME TO REMAIN. | 29. NEW FIBERGLASS DOOR W/COLORED GLAZING POST. | 36. NEW FIBERGLASS DOOR & ALUM. FRAME CUT INTO EXISTING CMU WALL. |
| 9. NEW FIXED PVC LOUVERS OF ALUMINUM FRAMES IN FRONT OF EXISTING OVERHEAD DOORS REGLAZED WITH SINGLE PANE CLEAR GLASS. | 14. STEEL PIPE GUARDRAIL, PAINTED. | 23. PROJECTING METAL SERVING COUNTER. | 30. STUCCO FINISH SYSTEM, COLOR #2, OVER EXISTING CMU WALL. | |
| 10. EXISTING SKYLIGHTS TO REGLAZED WITH NEW INSULATED GLASS. | 15. STEEL PIPE BACKDROP, PAINTED. | 24. STEEL SIGNAGE FOR SNACK BAR. | 31. NEW FIBERGLASS DOOR IN EXISTING HM FRAME. | |
| | 16. ELECTRICAL TRANSFORMER. | 25. EXISTING PAINTED CMU TO REMAIN. | 32. NEW WINDOW CUT INTO EXISTING CMU WALL. | |
| | 17. ALUMINUM LETTERS, POST MOUNTED. | 26. NEW STUCCO FINISH TO REPLACE WOOD SIDING ON EXISTING WOOD FRAME FASCIA. | 33. NEW FIBERGLASS DOOR W/BLU TINTED GLAZING IN ALUM. FRAME. | |
| | 18. EXPOSED CONCRETE REINFORCING WALL OR FOUNDATION WALL WITH INTEGRAL COLOR. FRAMES INSULATED. | | 34. NEW FIBERGLASS DOOR W/BLU TINTED GLAZING IN ALUM. FRAME. | |

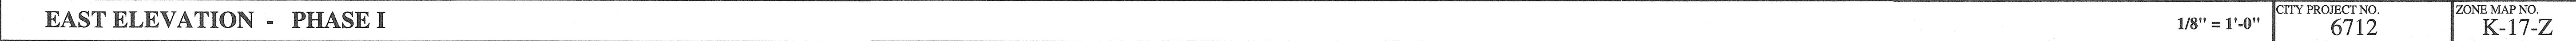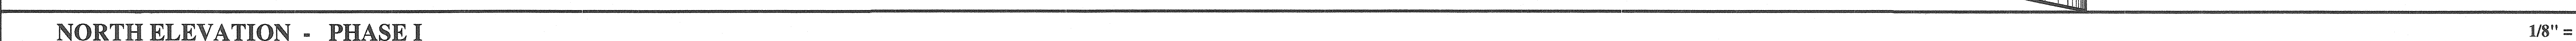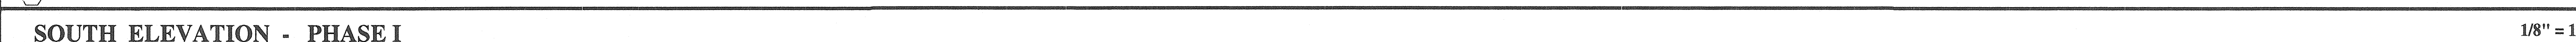[illegible]