


CITY OF ALBUQUERQUE DEPARTMENT OF MUNICIPAL DEVELOPMENT CONSTRUCTION PLANS

NORTH 4TH STREET SIDEWALK IMPROVEMENTS GENE AVENUE TO ALAMOSA ROAD COA Project 7525.01

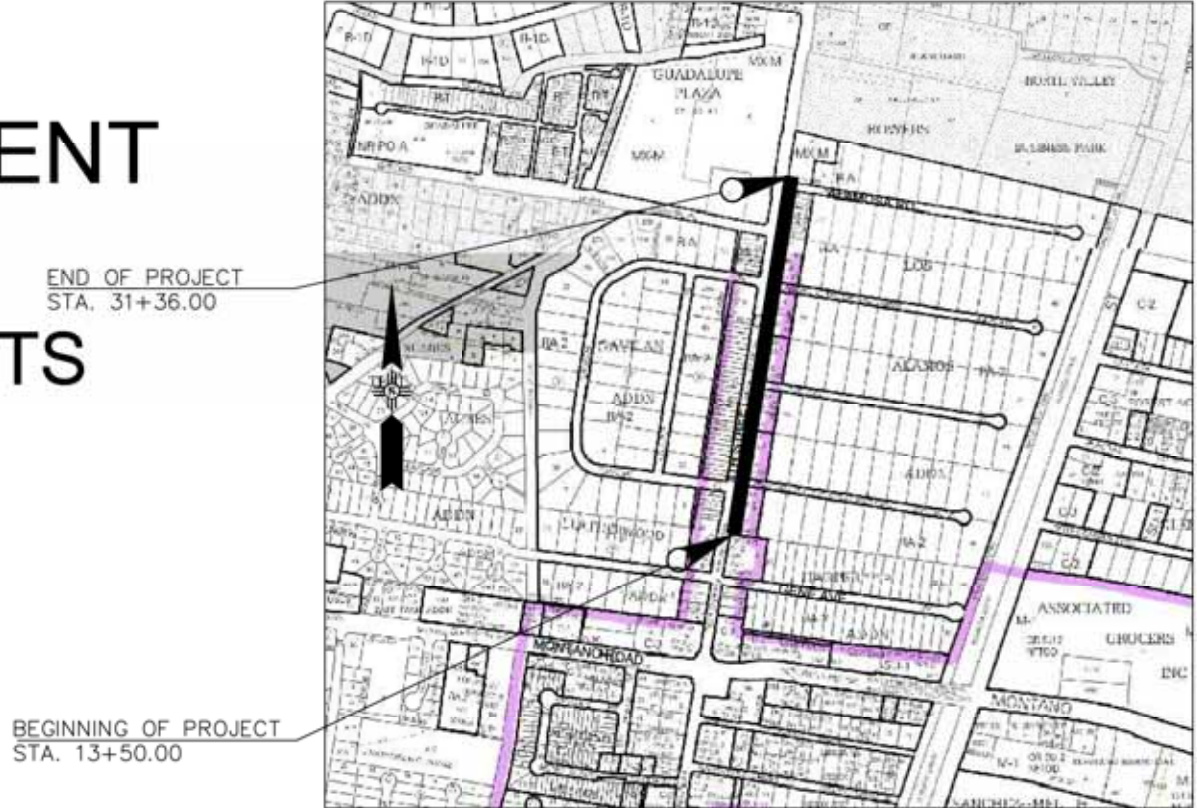

VICINITY MAP
ZONE ATLAS MAPS : F14
SCALE 1:500

PURPOSE OF PROJECT
SIDEWALK CONSTRUCTION ON EAST SIDE OF FOURTH STREET, CURB AND GUTTER CONSTRUCTION, ADA IMPROVEMENTS, RETAINING WALL, STORM DRAIN MODIFICATIONS, SIGNING

NOTE:
CONTRACTOR SHALL CONFIRM WITH DMD PROJECT MANAGER THAT RIGHT-OF-WAY ACQUISITIONS ARE COMPLETED PRIOR TO ANY DISTURBANCE IN THESE AREAS



SHEET NO.	DESCRIPTION	GROUP
1-1	COVER SHEET	GENERAL PROJECT INFORMATION
1-2	GENERAL NOTES	
1-3	SUMMARY OF QUANTITIES	
1-4 TO 1-6	REMOVAL PLAN	
1-7	EXISTING ROADWAY TYPICAL SECTIONS	
1-8 TO 1-9	PROPOSED ROADWAY TYPICAL SECTIONS	
1-10	PROPOSED TYPICAL SECTION DETAILS	ROADWAY DETAILS
1-11 TO 1-12	SURVEY CONTROL	
3-1	HORIZONTAL LAYOUT	
3-2 TO 3-6	4TH STREET SIDEWALK PLAN AND PROFILES	RETAINING WALLS
3-7 TO 3-14	TURNOUT PLAN AND PROFILES	
4-1	BASALT ROCK WALL LAYOUT SHEET	SIGNING PLANS
4-2	BASALT ROCK WALL DETAILS	
5-1	PERMANENT SIGNING NOTES AND QUANTITIES	UTILITY PLANS
5-2 TO 5-4	PERMANENT SIGNING PLAN	
5-5 TO 5-6	PERMANENT SIGNING DETAILS	
6-1 TO 6-3	EXISTING UTILITY PLAN	



REV.	CITY ENGINEER	DATE	USER DEPARTMENT	DATE	USER DEPARTMENT	DATE
ENGINEERS STAMP & SIGNATURE	APPROVALS	ENGINEER	DATE	*****		
	DRC Chairman	<i>[Signature]</i>	10/26/2021			
	Transportation	<i>[Signature]</i>	10/20/2021			
	Water/Wastewater	<i>[Signature]</i>	10/25/21			
	Hydrology	<i>[Signature]</i>	10/20/21			
	Parks	<i>[Signature]</i>				
	Approved by Albuquerque City Engineer and Design Review Committee, Oct. 27, 2021					
	Constr. Coord.	<i>[Signature]</i>				
	Traffic Eng.	<i>[Signature]</i>				
	AMAFCA	<i>[Signature]</i>				
	PROJECT NO.	COA 7525.01				
				SHEET	1-1	

ITEM ID NUMBER	LONG DESCRIPTION	UNIT	QUANTITY
540.03X	EXISTING STONE WALL, REMOVE & SALVAGE	SF	380
801.XXX	EXISTING CLEAN-OUT, ADJUST TO GRADE, CIP	EA	1
910.002	12" REINFORCED CONCRETE PIPE, CLASS IV, FURNISH & PLACE IN OPEN TRENCH, CIP.	EA	39
915.030	CATCH BASIN, TYPE "C", SINGLE GRATE, CIP, SD 2205	EA	2
915.070	CATCH BASIN, EXISTING, REMOVE & DISPOSE, ANY TYPE, INCL. CLEANUP, COMPL., SD 2200	EA	2
1006.X	REMOVE & SALVAGE RAILROAD TIE WALL	LF	54
1600.001	VIBRATION MONITORING & PRE CONSTRUCTION VIDEO TAPE MONITORING, COMPL.	LS	1
	ABCWUA ITEMS		
801.111	VALVE BOX, ADJUST TO GRADE, CIP SD 2460	EA	3
801.113	FIRE HYDRANT, 4' BURY, MJ, INCL. BLOCKING & AGGREGATE, CIP, SD 2340	EA	2
801.119	FIRE HYDRANT, EXISTING, REMOVE & SALVAGE, COMPL.	EA	2
802.400	WATER METER BOX, ADJUST TO GRADE, COMPL.	EA	2
802.570	WATER METER BOX REMOVE & REPLACE, INCL. COVER & LID, COMPL.	EA	1

J:\33775 COA City-Wide On-Call Engineering (Trans & Storm Drain)\03 Task Orders\Task 01 - 4th Street Sidewalk\04 Engineering - PCH\Plans\1_Sheets\Summary of Quantities.dwg Oct 07, 2021 - 2:11pm Saved By: SinaD

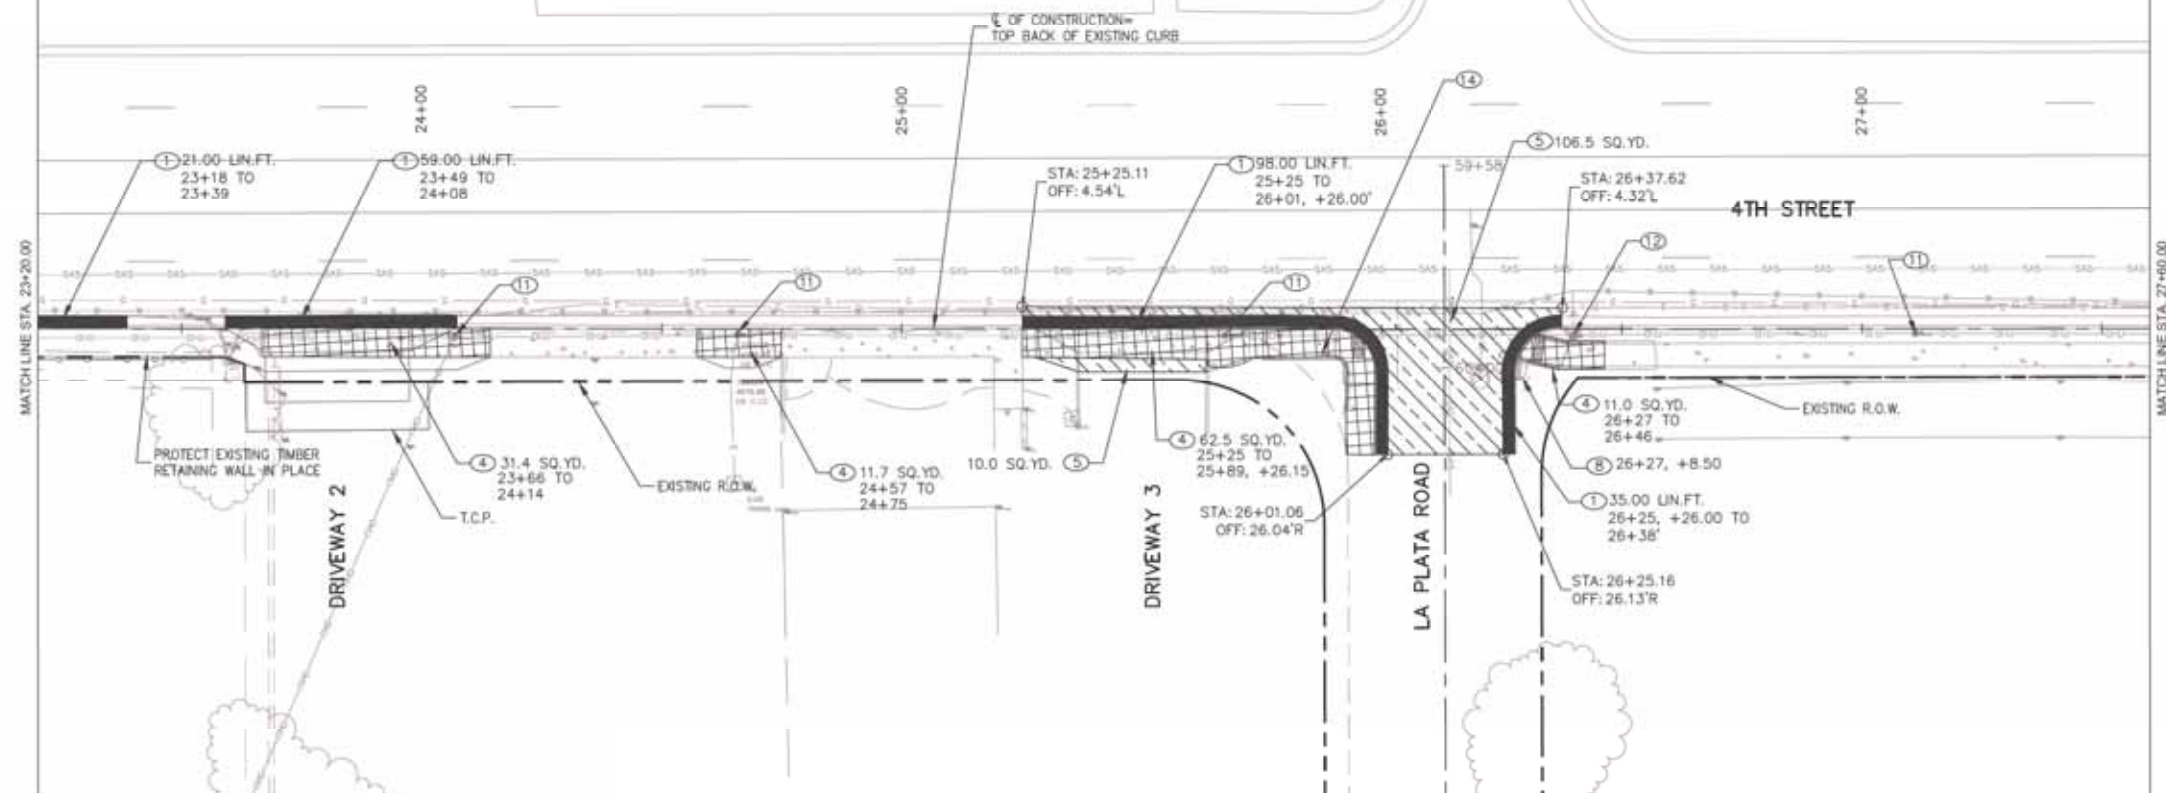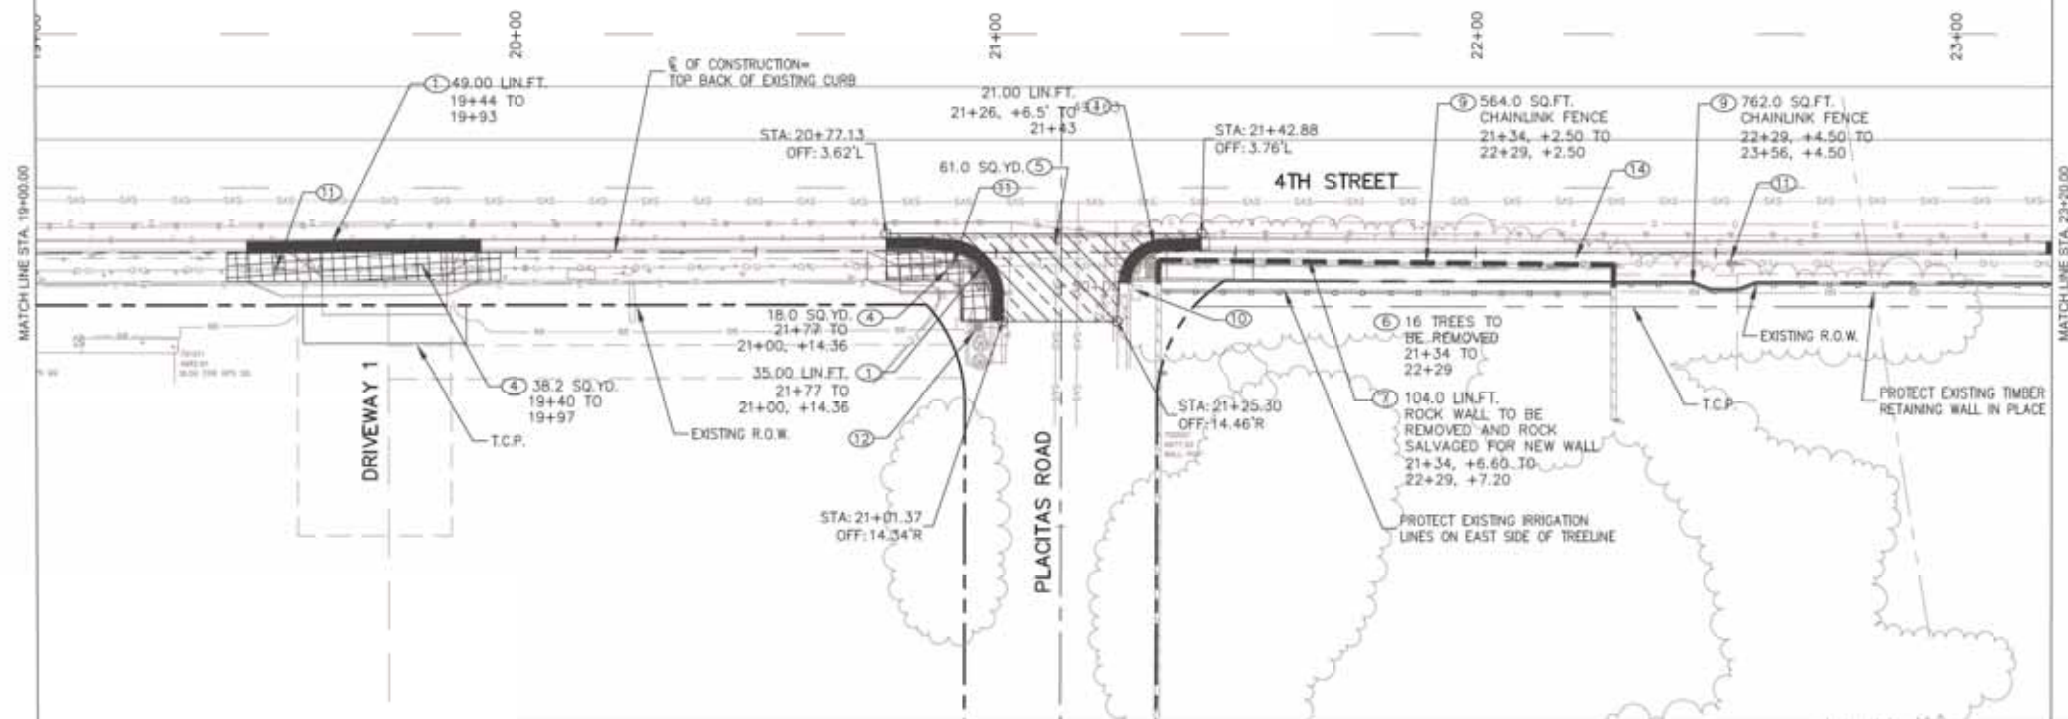


LEGEND:

-  EXISTING ASPHALT PAVEMENT TO BE REMOVED
 EXISTING CONCRETE SIDEWALK/VALLEY CUTTER TO BE REMOVED
 EXISTING CURB AND GUTTER TO BE REMOVED
 EXISTING RETAINING WALL TO BE REMOVED

KEYED NOTES:

- ① REMOVE EXISTING STANDARD CURB & GUTTER TO NEAREST JOINT.
- ② REMOVE & SALVAGE EXISTING RAILROAD TIE WALL TO OWNER
- ③ REMOVE & DISPOSE EXISTING VALLEY GUTTER.
- ④ REMOVE & DISPOSE EXISTING CONCRETE SIDEWALK TO NEAREST JOINT
- ⑤ REMOVE & DISPOSE EXISTING ASPHALT
- ⑥ REMOVE & DISPOSE EXISTING TREE
- ⑦ REMOVE AND DISPOSE EXISTING RETAINING WALL
- ⑧ REMOVE AND DISPOSE EXISTING INLET
- ⑨ REMOVE AND DISPOSE EXISTING FENCE
- ⑩ EXISTING INLET - PROTECT IN PLACE
- ⑪ EXISTING UTILITY POLE AND GUY WIRE - PROTECT IN PLACE
- ⑫ EXISTING FIRE HYDRANT - PROTECT IN PLACE
- ⑬ EXISTING FIRE HYDRANT - REMOVE AND REPLACE
- ⑭ REMOVE & DISPOSE EXISTING SIGN POST

SURVEY INFORMATION		BENCH MARKS	AS BUILT INFORMATION
FIELD NOTES			
NO.	BY	DATE	
			CONTRACTOR
			WORK ORDER NO.
			DATE
			RECORDS SECTION
			DATE
			PERFORMANCE BY
			DATE
			FIELD VERIFICATION BY
			DATE
			DRAWINGS
			CORRECTED BY
			DATE
			MICRO-FILM INFORMATION
			RECORDED BY
			DATE
			NO.

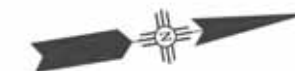[illegible]

GRAPHIC SCALE


(IN FEET)
1 inch = 20 ft.

CITY OF ALBUQUERQUE
DEPARTMENT OF MUNICIPAL DEVELOPMENT
ENGINEERING DIVISION
NORTH 4TH STREET PEDESTRIAN IMPROVEMENTS



REMOVAL PLAN

DESIGN REVIEW COMMITTEE	CITY ENGINEER APPROVAL
Approved by Albuquerque City Engineer and Design Review Committee, Oct. 27, 2021	

City Project No. COA 7525.01	Zone Map No. F14	Sheet 1-5
---------------------------------	---------------------	--------------

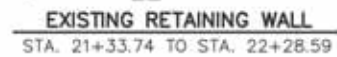

STA. 18+70.00 TO STA. 19+39.91
STA. 19+96.75 TO STA. 20+77.12
STA. 24+14.20 TO STA. 24+57.96
STA. 24+74.97 TO STA. 25+25.32
STA. 26+46.43 TO STA. 28+42.67

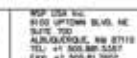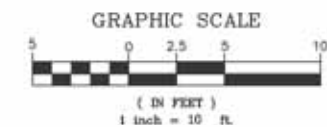



CITY OF ALBUQUERQUE
DEPARTMENT OF MUNICIPAL DEVELOPMENT
ENGINEERING DIVISION
NORTH 4TH STREET SIDEWALK IMPROVEMENTS



EXISTING ROADWAY TYPICAL SECTIONS

DESIGN REVIEW COMMITTEE CITY ENGINEER APPROVAL
City Engineer and Design
Review Committee, Oct. 27, 2021


City Project No. COA 7525.01	Zone Map No. F14	Sheet 1-7
---------------------------------	---------------------	--------------

[illegible]

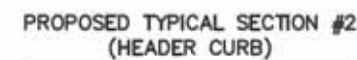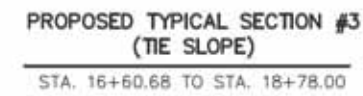
[illegible]

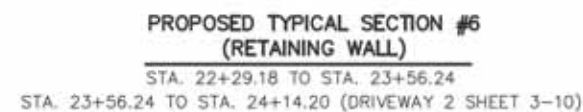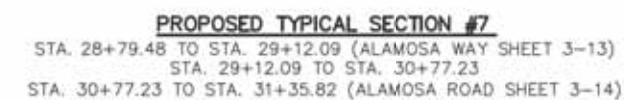

PROJECT: WATER TREATMENT PLANT IMPROVEMENTS LOCATION: WATER TREATMENT PLANT DRAWING NO.: 15352 DATE: 09/15/21		ENGINEER'S SEAL 		SURVEY INFORMATION FIELD NOTES NO. BY DATE		BENCH MARKS		AS BUILT INFORMATION CONTRACTOR DATE STAKED BY DATE INSPECTOR'S ACCEPTANCE BY DATE FIELD CHECKED BY DATE VERIFICATION BY DATE DRAWINGS CORRECTED BY DATE MICRO-FILM INFORMATION RECORDED BY DATE NO.	
NO. DATE REMARKS BY		DESIGNED BY: DGS DATE 09/15/21 DRAWN BY: DGS DATE 09/15/21 CHECKED BY: PFS DATE 09/15/21		DESIGN					
MO./DAY/YR. MO./DAY/YR.									
No. Sheet									
1-9									

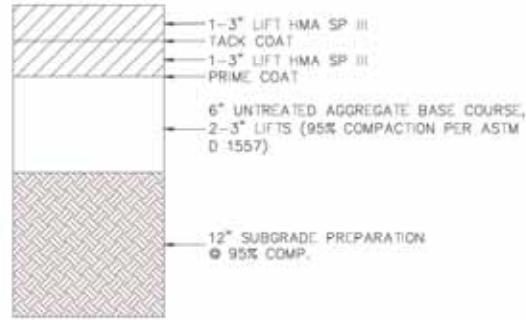


PAVEMENT SECTION #1
N.T.S.

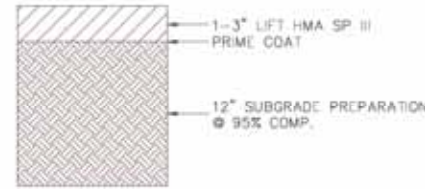


PAVEMENT SECTION #2
N.T.S.


NOTE:
PAVEMENT SECTION FOR QUANTITY ESTIMATING PURPOSES ONLY (TAKEN FROM DPM).
CONTRACTOR TO MATCH EXISTING PAVEMENT SECTION

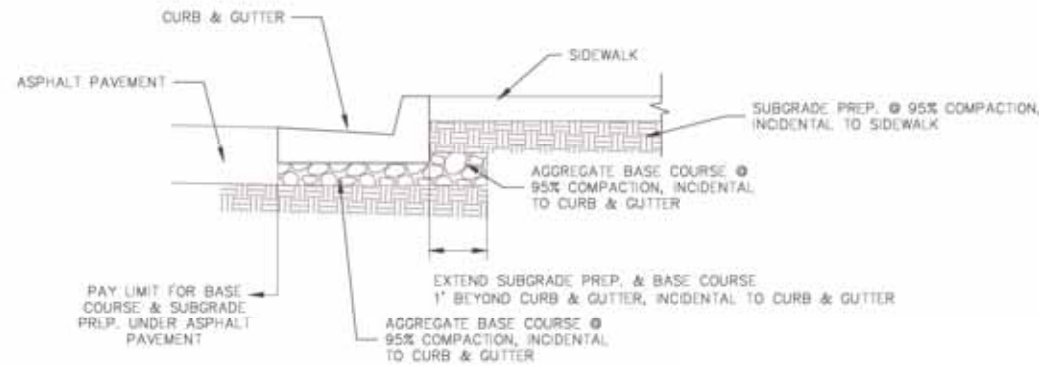


CURB & GUTTER BEDDING DETAIL
N.T.S.

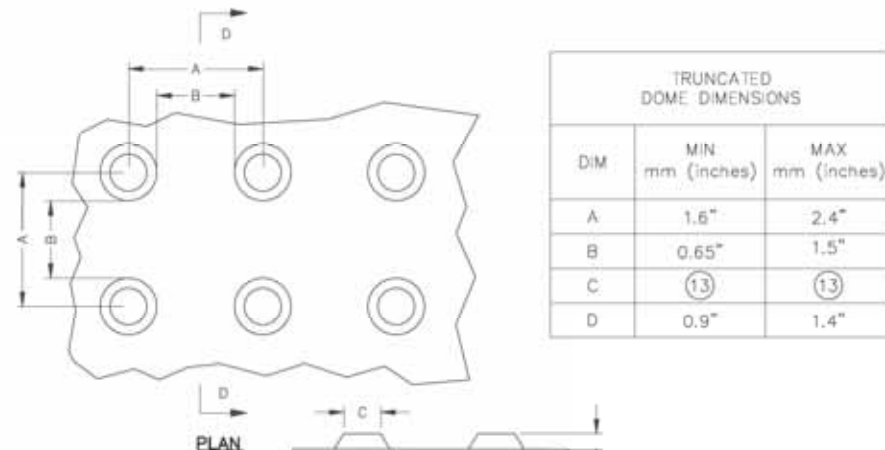

**DETECTABLE WARNING SURFACE (DWS)
TRUNCATED DOME DETAILS**
N.T.S.

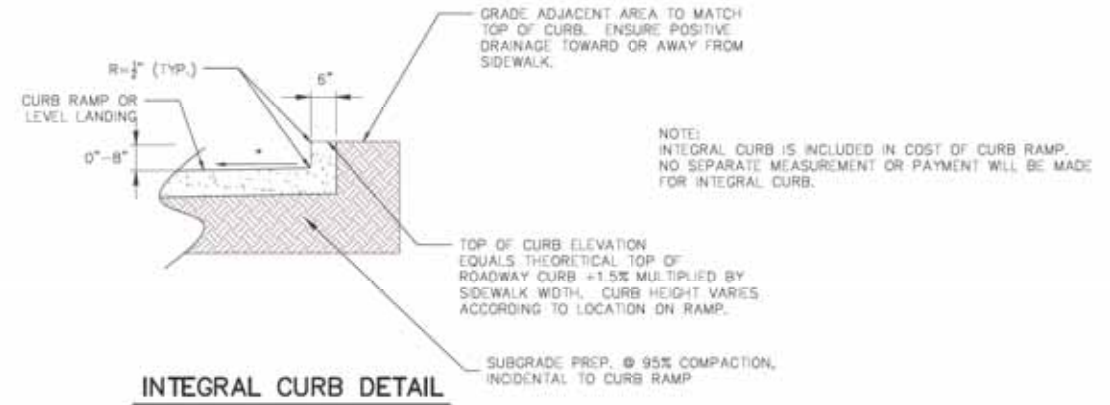

INTEGRAL CURB DETAIL
N.T.S.

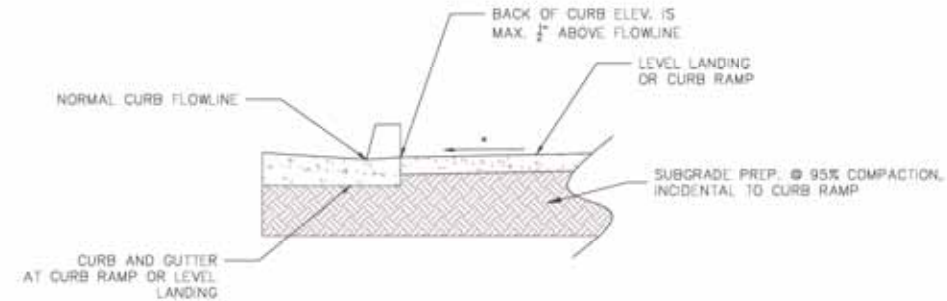

CURB RAMP CONNECTION
N.T.S.

AS BUILT INFORMATION		BENCH MARKS		SURVEY INFORMATION		ENGINEER'S SEAL	
CONTRACTOR		DATE		NO.	DATE	NO.	DATE
DATE		DATE		BY	DATE	BY	DATE
DATE		DATE		REMARKS	DESIGN	DESIGN	DESIGN
DATE		DATE		DESIGNED BY: DGS	DATE	DESIGNED BY: DGS	DATE
DATE		DATE		DRAWN BY: DGS	DATE	DRAWN BY: DGS	DATE
DATE		DATE		CHECKED BY: PFS	DATE	CHECKED BY: PFS	DATE
MICRO-FILM INFORMATION							
DATE		DATE					
NO.		NO.					

		CITY OF ALBUQUERQUE DEPARTMENT OF MUNICIPAL DEVELOPMENT ENGINEERING DIVISION NORTH 4TH STREET SIDEWALK IMPROVEMENTS PROPOSED TYPICAL SECTION DETAILS	
DESIGN REVIEW COMMITTEE	CITY ENGINEER APPROVAL	MO/DAY/YR	MO/DAY/YR
City Engineer and Design Review Committee, Oct. 27, 2021			
City Project No.	Zone Map No.	Sheet	
COA 7525.01	F14	1-10	




Vicinity Map

Legend

N 90°00'00" E	MEASURED BEARINGS AND DISTANCES
(N 90°00'00" E)	RECORD BEARINGS AND DISTANCES PER PLAT (9/8/1938, C-36)
(N 90°00'00" E)	RECORD BEARINGS AND DISTANCES PER PLAT (9/12/2007, 2007C-253)
(N 90°00'00" E)	RECORD BEARINGS AND DISTANCES PER PLAT (1/17/1986, C29-80)
(N 90°00'00" E)	RECORD BEARINGS AND DISTANCES PER PLAT (2/16/1988, C38-128)
(N 90°00'00" E)	RECORD BEARINGS AND DISTANCES PER PLAT (5/15/1981, C18-78, DOC. NO. 8152473)
•	FOUND MONUMENT AS INDICATED
○	SET BATHY MARKER "S. 14271" UNLESS OTHERWISE NOTED
▨	COVERED AREA
□	CONCRETE
□	UTILITY PRESTAL
—	WOOD FENCE
—	WIRE FENCE
—	BRICK WALL
—	CHARLINK FENCE
—	RAILROAD TIES
■	BOLLARD
—	OVERHEAD UTILITY LINE
•	UTILITY POLE
—	ANCHOR
□	PULL BOX
□	ELECTRIC METER
□	SIGNAL BOX
□	TRAFFIC MAST
□	GAS METER
□	TELEPHONE CABINET
□	CABLE MANHOLE
□	WATER VALVE
□	WATER METER
□	FIRE HYDRANT
□	MAILBOX
□	STORM DRAIN INLET
□	ROOF DRAIN
□	SAS CLEANOUT
□	SIGN
↑	CURB CUT/INDICATION OF ACCESS TO ROADWAY
5075.50	SPOT ELEVATION
HC 5075.50	BACK OF CURB ELEVATION
FL 5075.50	FLOW LINE ELEVATION
EP 5075.50	EDGE OF PAVEMENT ELEVATION
TA 5075.50	TOP OF ASPHALT ELEVATION
TC 5075.50	TOP OF CONCRETE ELEVATION
—	UNDERGROUND GAS UTILITY LINE
—	UNDERGROUND WATER UTILITY LINE
—	UNDERGROUND SANITARY SEWER LINE
—	UNDERGROUND ELECTRIC UTILITY LINE
—	UNDERGROUND TELEPHONE UTILITY LINE
—	UNDERGROUND FIBER OPTIC UTILITY LINE
—	UNDERGROUND STORM DRAIN UTILITY LINE
—	UNDERGROUND CABLE UTILITY LINE

ACS Monument "DOUGLAS"
NAD 1983 CENTRAL ZONE
X=1520286.421
Y=1505417.495
Z=4975.078 (NAVD 1988)
G=0.999682452
Mapping Angle=0°13'52.53"

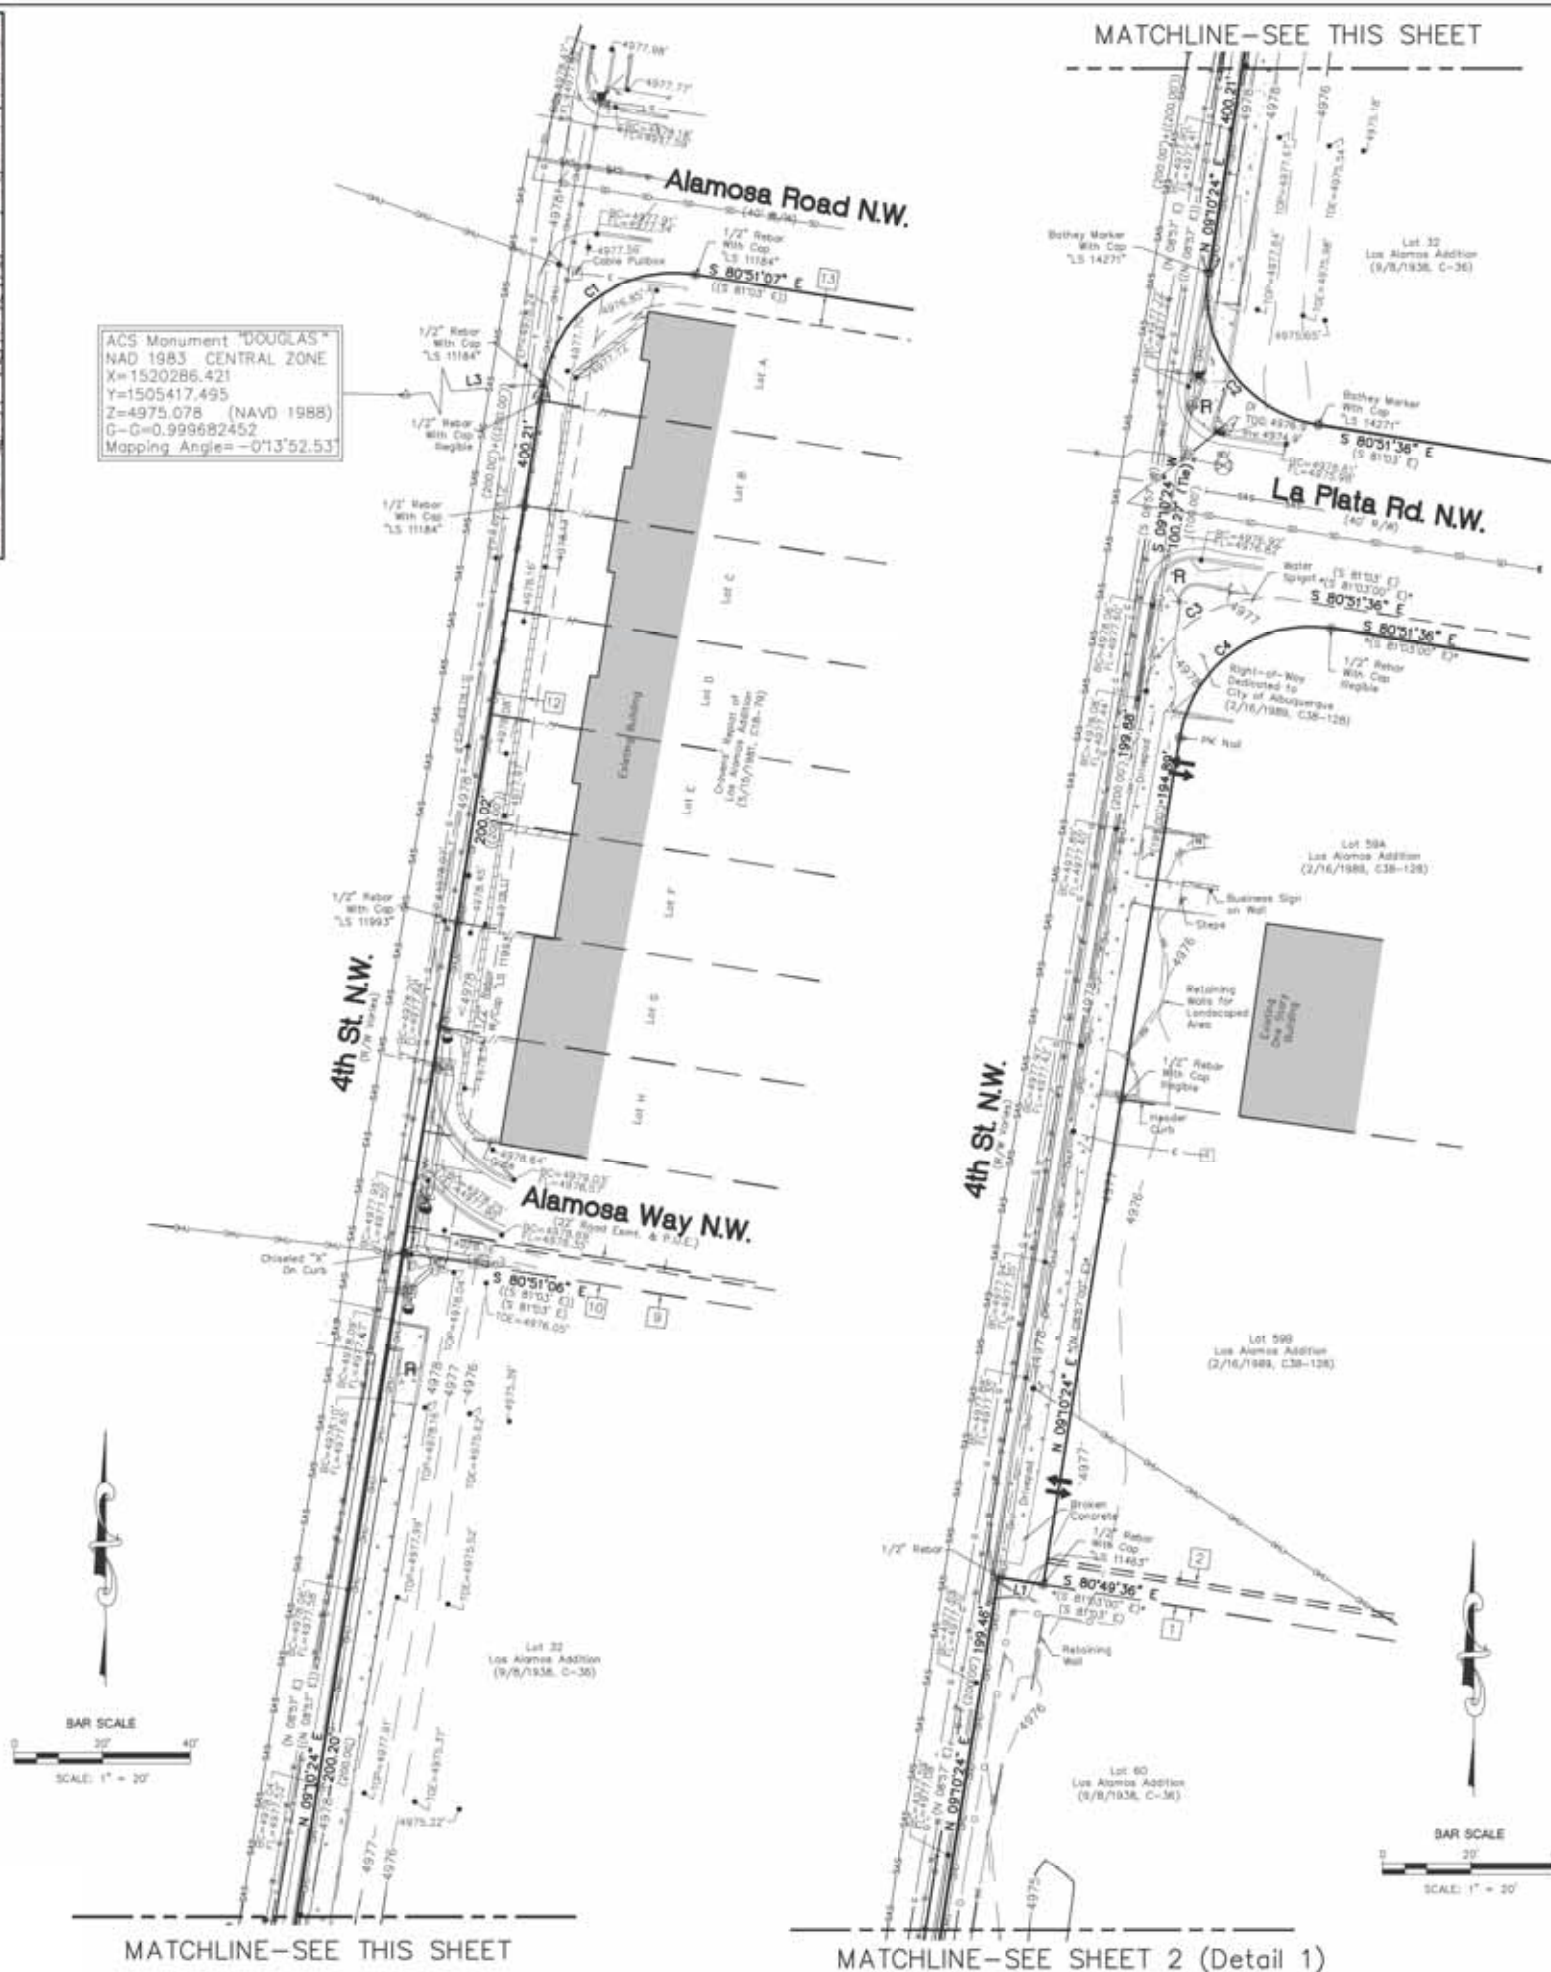

MATCHLINE—SEE THIS SHEET

MATCHLINE—SEE THIS SHEET

MATCHLINE—SEE SHEET 2 (Detail 1)

Topographic Map for Portions of the Easterly Right-of-Way of 4th Street NW City of Albuquerque Bernalillo County, New Mexico June 2019

Legal Description

A PORTION OF 4TH STREET NW RIGHT-OF-WAY BETWEEN GENE AVENUE NW AND ALAMOSA ROAD NW.

Notes

1. FIELD SURVEY PERFORMED IN JUNE 2019.
2. ALL DISTANCES ARE GROUND DISTANCES, U.S. SURVEY FOOT.
3. THE EASEMENTS SHOWN HEREON ARE ONLY THE EASEMENTS AS SHOWN ON THE PLAT OF RECORD. A TITLE COMMITMENT WILL BE REQUIRED TO SHOW OTHER EASEMENTS.
4. BASIS OF BEARINGS REFERENCE NEW MEXICO STATE PLANE COORDINATES (NAD 83-CENTRAL ZONE).
5. WITH REGARD TO UNDERGROUND UTILITY LOCATIONS, SOURCE INFORMATION FROM PLANS AND MARKINGS WERE COMBINED WITH OBSERVED EVIDENCE OF UTILITIES PURSUANT TO SECTION 5.1.1. TO DEVELOP A VIEW OF THE UNDERGROUND UTILITIES. HOWEVER, LACKING EXCAVATION, THE EXACT LOCATION OF UNDERGROUND FEATURES CANNOT BE ACCURATELY, COMPLETELY AND RELIABLY DEPICTED. IN ADDITION, IN SOME JURISDICTIONS, 811 OR OTHER SIMILAR UTILITY LOCATE REQUESTS FROM SURVEYORS MAY BE IGNORED OR RESULT IN AN INCOMPLETE RESPONSE, WHICH MAY AFFECT THIS SURVEYOR'S ASSESSMENT OF THE LOCATION OF THE UTILITIES. WHERE ADDITIONAL OR MORE DETAILED INFORMATION IS REQUIRED, THE CLIENT IS ADVISED THAT THAT EXCAVATION AND/OR A PRIVATE UTILITY LOCATE REQUEST MAY BE NECESSARY. INVERT DATA SHOWN WITH A ± SHOULD BE CONSIDERED TAKEN FROM AS-BUILTS. (NMB11 TICKET NO. 19JN030269, 19WY230545, AND 19JN040946).

Benchmark -NAVD 88

ACS MONUMENT "12-E14" HAVING AN ELEVATION OF 4978.632.

Curve Table					
Curve #	Length	Radius	Delta	Chord Length	Chord Direction
C1	47.11' [(47.12)']	30.00' [(30.00)']	89°58'30"	42.42'	S 54°08'39" W
C2	47.14'	30.00' [(30.00)']	90°02'00"	42.44'	S 35°50'36" E
C3	47.11'	30.00' [(30.00)']	89°58'00"	42.41'	S 54°09'24" W
C4	47.11' [(47.12)']	30.00' [(30.00)']	89°58'00"	42.41'	S 54°09'24" W
C5	22.40' [(21.89)']	30.00' [(30.00)']	42°46'26"	21.88'	S 77°47'11" W
C6	24.73' [(23.37)']	30.00' [(30.00)']	47°13'34"	24.03'	S 32°47'11" W
C7	47.07'	30.00' [(30.00)']	89°57'57"	42.39'	S 30°46'35" E
C8	47.09'	30.00' [(30.00)']	89°58'36"	42.40'	S 29°47'24" E
C9	47.16'	30.00' [(30.00)']	90°04'24"	42.45'	S 54°12'36" W
C10	39.94' [(38.89)']	25.00' [(25.00)']	91°31'31"	35.82'	S 36°25'32" E

Line Table		
Line #	Direction	Length (ft)
L1	N 80°49'36" W (N 81°03' W)	10.31' [(10.00)']
L2	N 81°12'24" W (N 81°03' W)	10.00' [(10.00)']
L3	S 50°34'38" W	4838.85'
L4	S 66°15'27" W	3644.93'

Surveyor's Certificate

I, WILL PLOTNER JR., A NEW MEXICO REGISTERED PROFESSIONAL LAND SURVEYOR DO HEREBY CERTIFY THAT THE TOPOGRAPHIC MAP SHOWN HEREON IS TRUE AND CORRECT TO THE BEST OF MY KNOWLEDGE AND BELIEF.

Approved by the City of Albuquerque
City Engineer and Planning Director
Review Committee, Oct. 27, 2021

CSI-CARTESIAN SURVEYS INC.

P.O. BOX 44414 RIO RANCHO, N.M. 87174
Phone (505) 896-3050 Fax (505) 891-0244
wplotnerjr@gmail.com



Sheet 1 of 2
190803

Topographic Map
for
Portions of the Easterly
Right-of-Way of 4th Street NW
City of Albuquerque
Bernalillo County, New Mexico
June 2019

Legend

N 90°00'00" E	MEASURED BEARINGS AND DISTANCES
(N 90°00'00" E)	RECORD BEARINGS AND DISTANCES PER PLAT (9/8/1936, C-36)
(N 90°00'00" E)	RECORD BEARINGS AND DISTANCES PER PLAT (9/12/2007, 2007C-253)
(N 90°00'00" E)	RECORD BEARINGS AND DISTANCES PER PLAT (1/17/1986, C29-80)
(N 90°00'00" E)	RECORD BEARINGS AND DISTANCES PER PLAT (2/16/1989, C38-128)
(N 90°00'00" E)	RECORD BEARINGS AND DISTANCES PER PLAT (5/15/1981, C18-79, DOC. NO. 8125473)
(N 90°00'00" E)	FOUND MONUMENT AS INDICATED
○	SET BATHY MARKER "LS 14271" UNLESS OTHERWISE NOTED
▨	COVERED AREA
□	CONCRETE
○	UTILITY PEDESTAL
—	WOOD FENCE
—	WIRE FENCE
—	BLOCK WALL
—	CHARLEK FENCE
—	RAILROAD TIES
—	BOLLARD
—	OVERHEAD UTILITY LINE
—	UTILITY POLE
—	ANCHOR
—	PULL BOX
—	ELECTRIC METER
—	SIGNAL BOX
—	TRAFFIC MAST
—	GAS METER
—	TELEPHONE CABINET
—	CABLE MANHOLE
—	WATER VALVE
—	WATER METER
—	FIRE HYDRANT
—	MAILBOX
—	STORM DRAIN INLET
—	ROOF DRAIN
—	SAS CLEANOUT
—	SIGN
—	CURB CUT/INDICATION OF ACCESS TO ROADWAY
5075.50	SPOT ELEVATION
BC 5075.50	BACK OF CURB ELEVATION
FL 5075.50	FLOW LINE ELEVATION
EP 5075.50	EDGE OF PAVEMENT ELEVATION
TA 5075.50	TOP OF ASPHALT ELEVATION
TC 5075.50	TOP OF CONCRETE ELEVATION
—	UNDERGROUND GAS UTILITY LINE
—	UNDERGROUND WATER UTILITY LINE
—	UNDERGROUND SANITARY SEWER LINE
—	UNDERGROUND ELECTRIC UTILITY LINE
—	UNDERGROUND TELEPHONE UTILITY LINE
—	UNDERGROUND FIBER OPTIC UTILITY LINE
—	UNDERGROUND STORM DRAIN UTILITY LINE
—	UNDERGROUND CABLE UTILITY LINE


Easement Notes

- EXISTING 5' DITCH EASEMENT (2/6/1989, C38-128)
- EXISTING 6' P.U.E. (9/12/1939, BK. 167, PG. 198) AND SHOWN ON PLAT (2/6/1989, C38-128)
- EXISTING RECIPROCAL PRIVATE INGRESS AND EGRESS EASEMENT (9/12/2007, 2007C-253)
- EXISTING 7' PRIVATE WATERLINE EASEMENT (9/12/2007, 2007C-253)
- EXISTING 10' STREET, PNM RIGHT-OF-WAY AND P.U.E. (12/8/1953, VOL. 0-262, FOL. 537) AND AS SHOWN ON PLAT (1/17/1986, C29-80)
- EXISTING 10' PNM EASEMENT (1/17/1986, C29-80)
- EXISTING 5' PNM EASEMENT (1/17/1986, C29-80)
- EXISTING 4' X 78' MST&T RIGHT-OF-WAY EASEMENT (12/2/1977, VOL. MISC. 374, FOL. 889-889-A) AND AS SHOWN ON PLAT (1/17/1986, C29-80)
- EXISTING 5' DITCH EASEMENT (5/15/1981, C18-79, DOC. NO. 8125473)
- EXISTING 6' UTILITY EASEMENT (5/15/1981, C18-79, DOC. NO. 8125473)
- EXISTING 22' PRIVATE WAY FOR ALAMOSA WAY N.W. AND WATER, SANITARY SEWER AND PUBLIC UTILITY EASEMENT (5/15/1981, C18-79, DOC. NO. 8125473)
- EXISTING 10' UTILITY EASEMENT (5/15/1981, C18-79, DOC. NO. 8125473)
- EXISTING 7' UTILITY EASEMENT (5/15/1981, C18-79, DOC. NO. 8125473)


Curve #	Length	Radius	Delta	Grade Length	Chord Direction
C1	47.11' [47.11']	30.00' [30.00']	89°58'30"	42.42'	S 54°09'39" W
C2	47.16'	30.00' [30.00']	90°00'00"	42.44'	S 35°50'36" E
C3	47.11'	30.00' [30.00']	89°58'00"	42.41'	S 54°09'24" W
C4	47.11' * [47.12']	30.00' * [30.00']	89°58'00"	42.41'	S 54°09'24" W
C5	22.40' [21.89']	30.00' [30.00']	42°46'26"	21.88'	S 77°47'11" W
C6	24.73' [25.23']	30.00' [30.00']	47°13'34"	24.03'	S 32°47'11" W
C7	47.07'	30.00' [30.00']	89°53'37"	42.39'	S 35°46'35" E
C8	47.09'	30.00' [30.00']	89°55'36"	42.40'	S 35°47'24" E
C9	47.16'	30.00' [30.00']	90°04'34"	42.45'	S 54°12'36" W
C10	39.84' [39.89']	25.00' [25.00']	81°31'51"	35.82'	S 36°35'32" E

Line #	Direction	Length (ft)
L1	N 80°49'36" W [N 81°03' W]	10.31' [10.00']
L2	N 81°12'24" W [N 81°03' W]	10.00' [10.00']
L3	S 50°34'36" W	4626.65'
L4	S 68°15'37" W	3644.93'


Approved by Albuquerque
City Engineer and Design
Review Committee, Oct. 27, 2021
CSI-CARTESIAN SURVEYS INC.
P.O. BOX 44414 RIO RANCHO, N.M. 87174
Phone (505) 896-3050 Fax (505) 891-0244
wplonerj@gmail.com

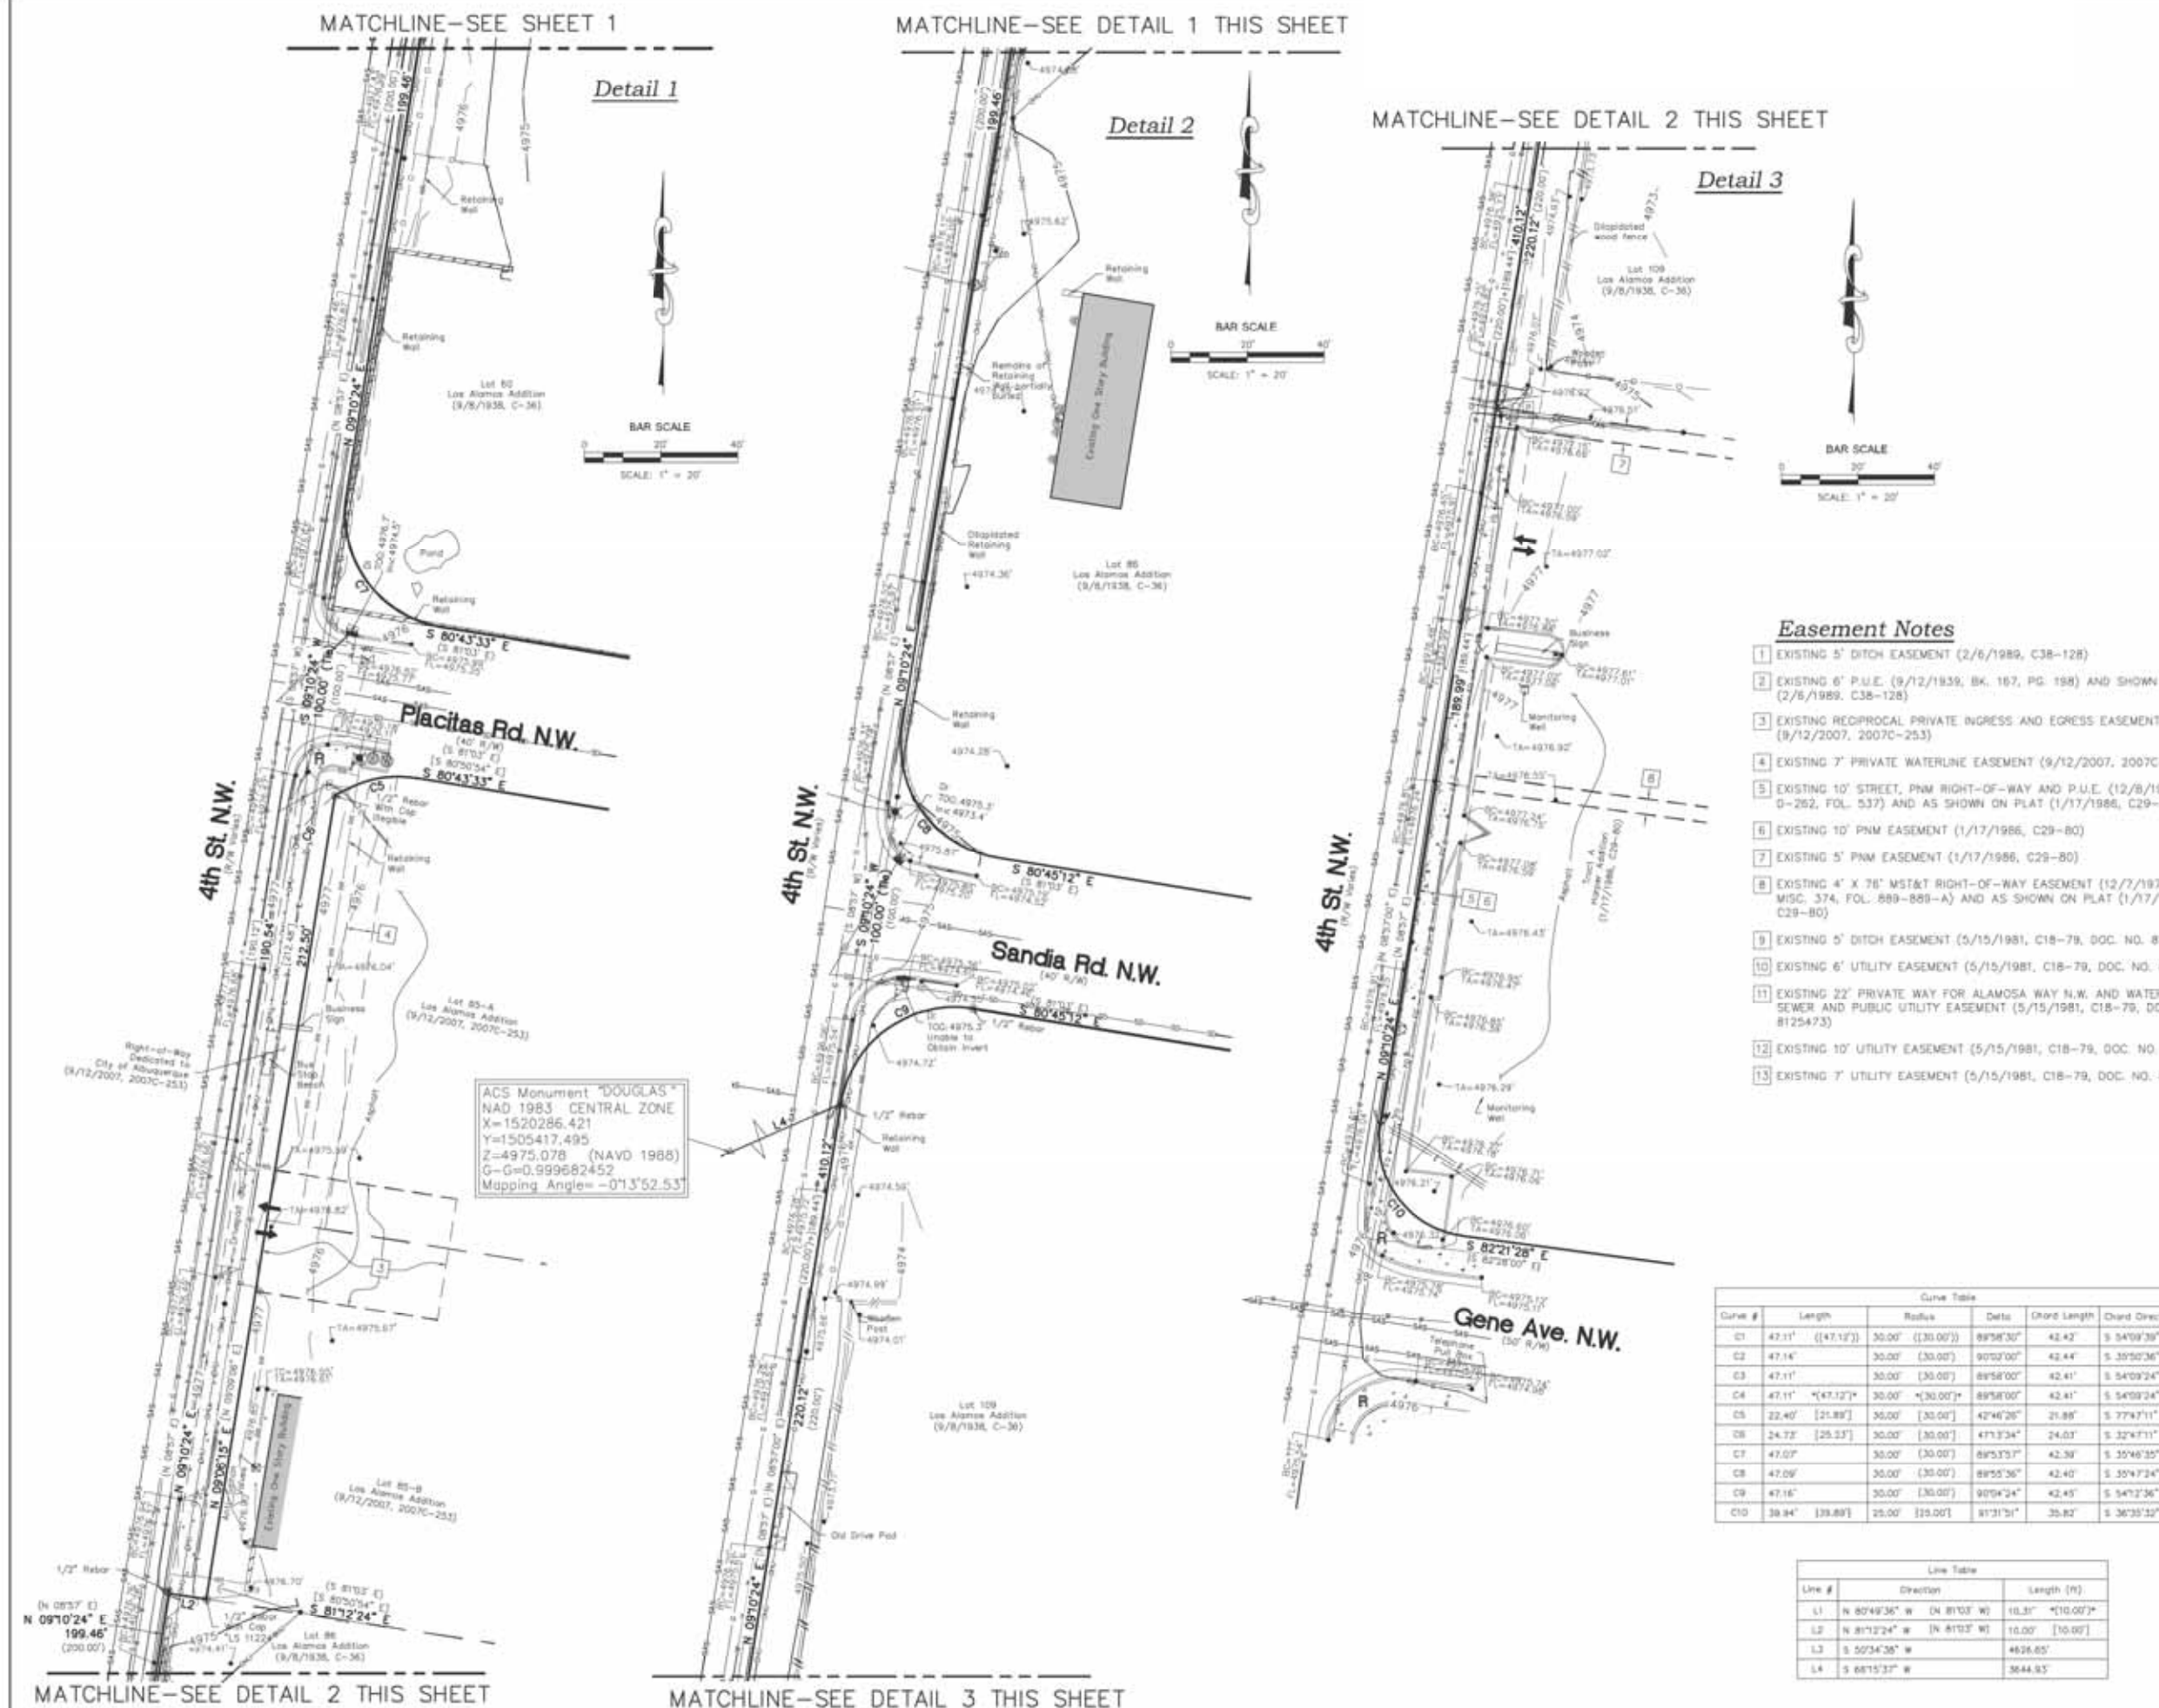


1. THE COORDINATES LISTED ARE LOCAL, GROUND PROJECT VALUES.
2. CONTROL POINTS ARE BASED ON A FIELD SURVEY PERFORMED IN OCTOBER 2018.

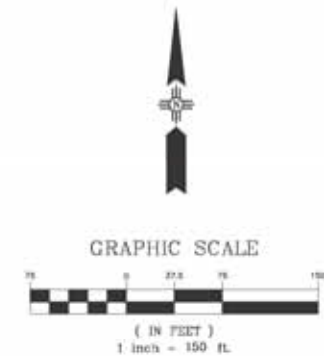

J:\33775 COA City-Wide On-Call Engineering (Trans & Storm Drain)\03 Task Orders\Task 01 - 4th Street Sidewalks\04 Engineering - PCH\Plans\3_Sheets\Survey Control.dwg Sep 15, 2021 - 11:30am Saved By: SimaD

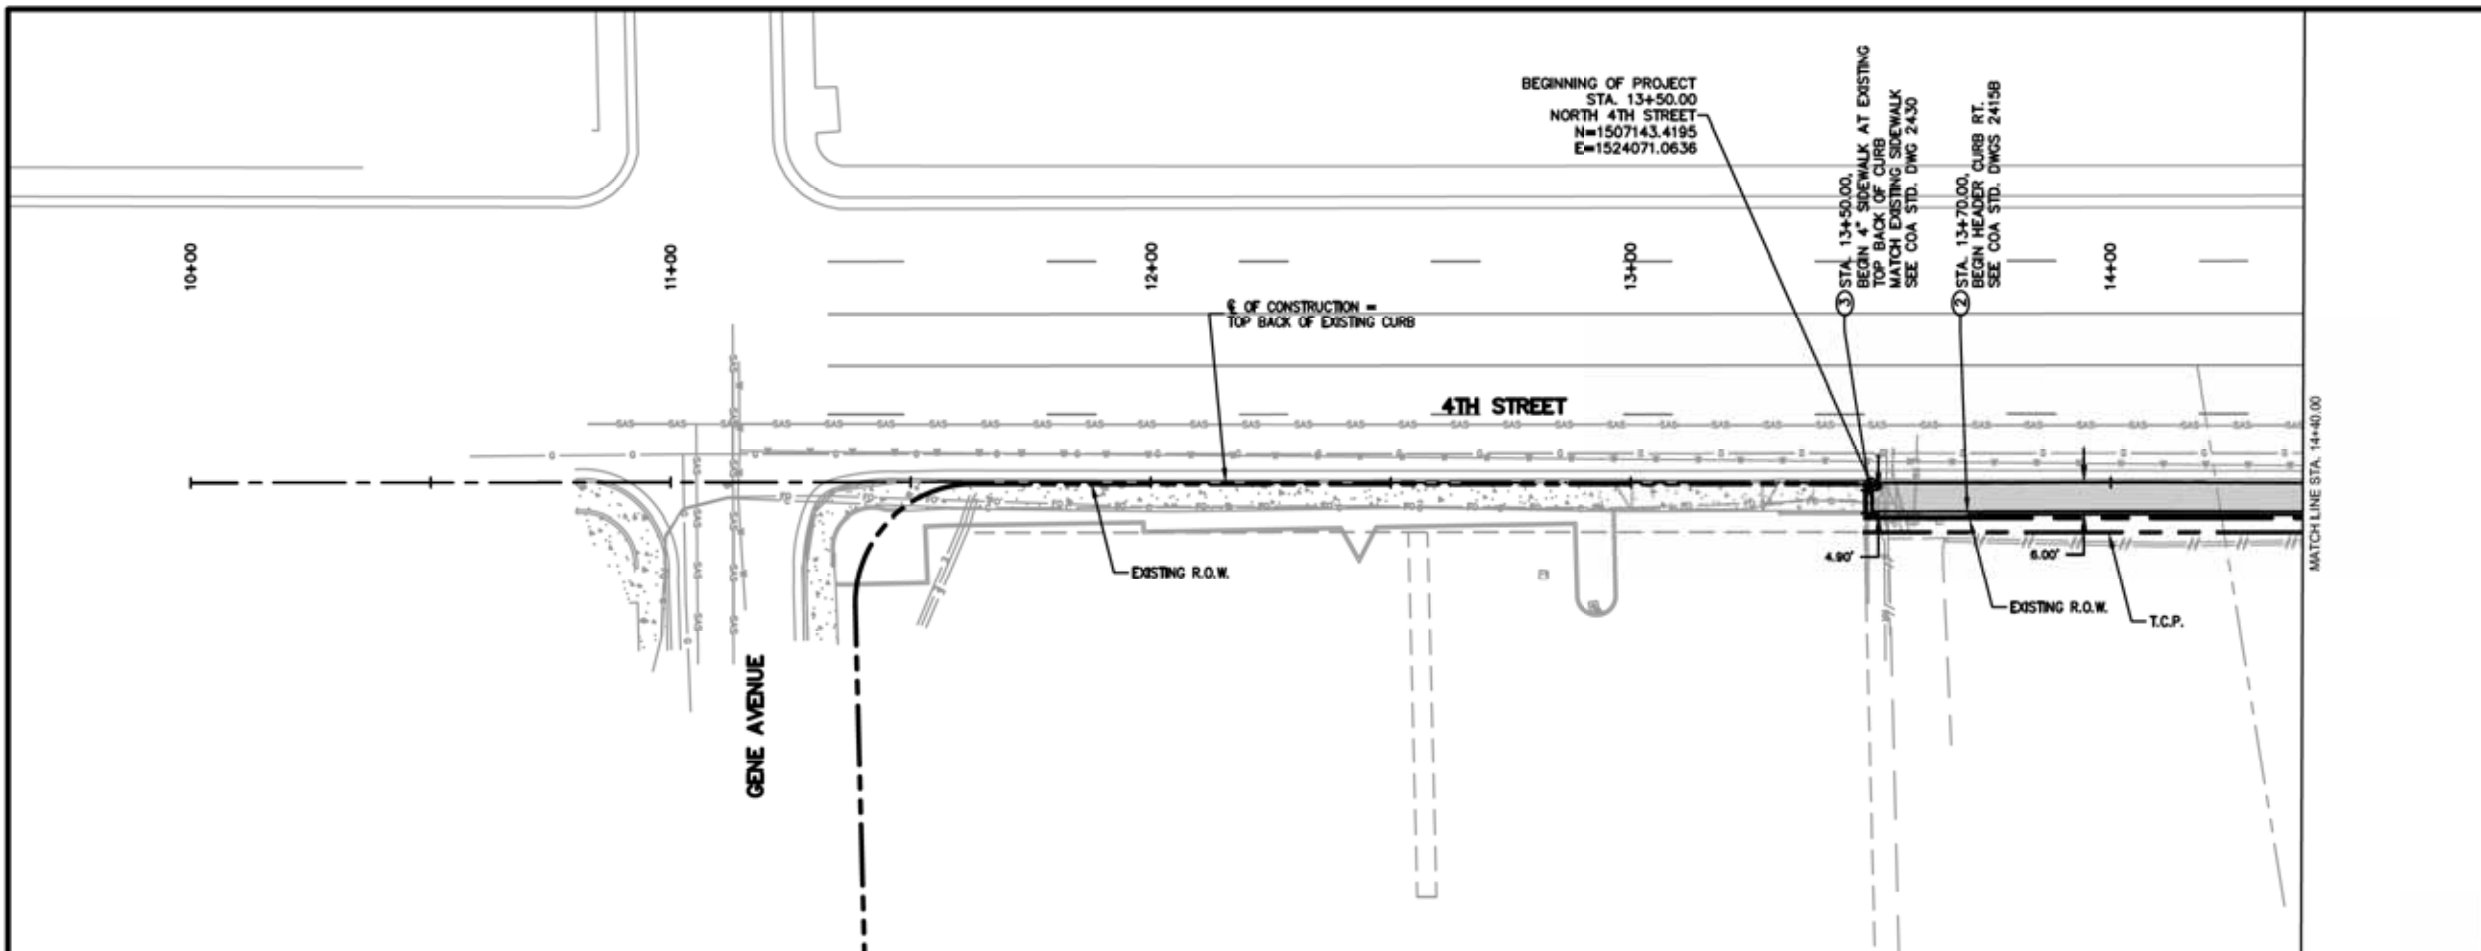

Elevations are in NAVD 1988

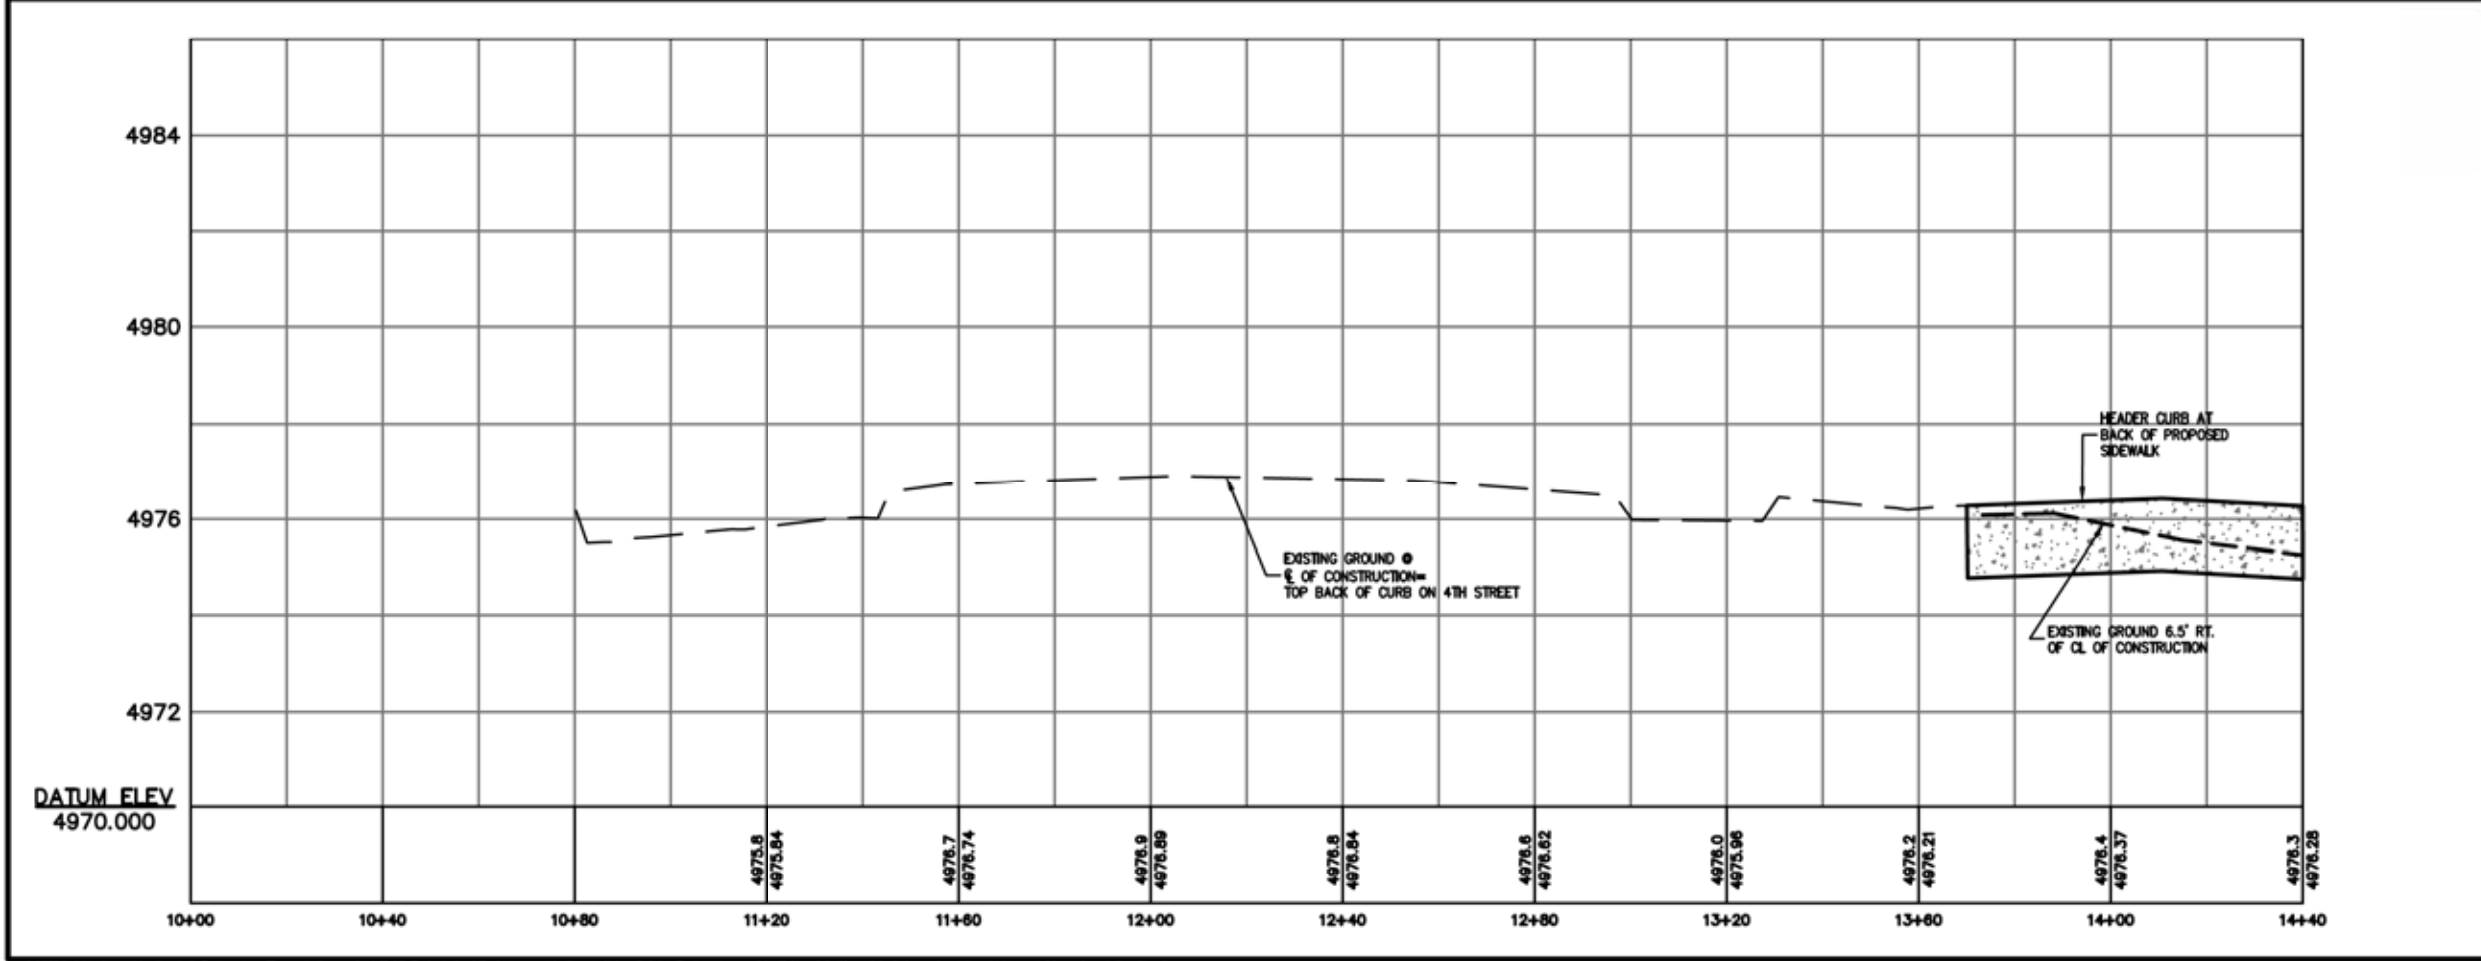

GENERAL NOTES:

- STATION AND OFFSET FOR CURB AND GUTTER GIVEN TO FLOWLINE UNLESS OTHERWISE NOTED.
- ALL THE POINTS SHALL TIE TO EXISTING CURB & GUTTER OR SIDEWALK.
- STATION AND OFFSET PROVIDED REFERENCE CL OF CONSTRUCTION ON 4TH STREET.
- UTILITY POLE TO REMAIN. PROTECT IN PLACE

KEYED NOTES:

- BUILD STANDARD CURB & GUTTER. SEE COA STD. DWG. 2415A.
- BUILD HEADER CURB. SEE COA STD. DWG. 2415A
- BUILD 4" THICK CONCRETE SIDEWALK. SEE COA STD. DWG. 2430 .
- BUILD CURB RAMP, SEE CURB RAMP DETAIL SHEETS 3-7 THRU 3-14.
- BUILD 6" CONCRETE DRIVEPAD. SEE SHEETS 3-7 THRU 3-14
- BUILD RETAINING WALL. SEE SHEETS 4-1 THRU 4-2
- BUILD VALLEY GUTTER. SEE COA STD. DWG. 2420
- BUILD 8' CHAINLINK FENCE
- BUILD 6' CHAINLINK FENCE

LEGEND:

- NEW CONCRETE
- NEW ASPHALT

AS BUILT INFORMATION

CONTRACTOR	DATE

BENCH MARKS

NO.	DATE

ENGINEER'S SEAL

PAUL F. STEFFIN
NEW MEXICO
15352
REGISTERED PROFESSIONAL ENGINEER

DESIGN


NO.	DATE	REMARKS	BY

DESIGNED BY DGS **DATE** 08/15/21
DRAWN BY DGS **DATE** 08/15/21
CHECKED BY PFS **DATE** 08/15/21


CITY OF ALBUQUERQUE
DEPARTMENT OF MUNICIPAL DEVELOPMENT
ENGINEERING DIVISION
NORTH 4TH STREET PEDESTRIAN IMPROVEMENTS
4TH STREET SIDEWALK PLAN & PROFILES

DESIGN REVIEW COMMITTEE **CITY ENGINEER APPROVAL**
Approved by **City Engineer and Design Review Committee, Oct. 27, 2021**

City Project No. COA 7525.01 **Zone Map No.** F14 **Sheet** 3-2

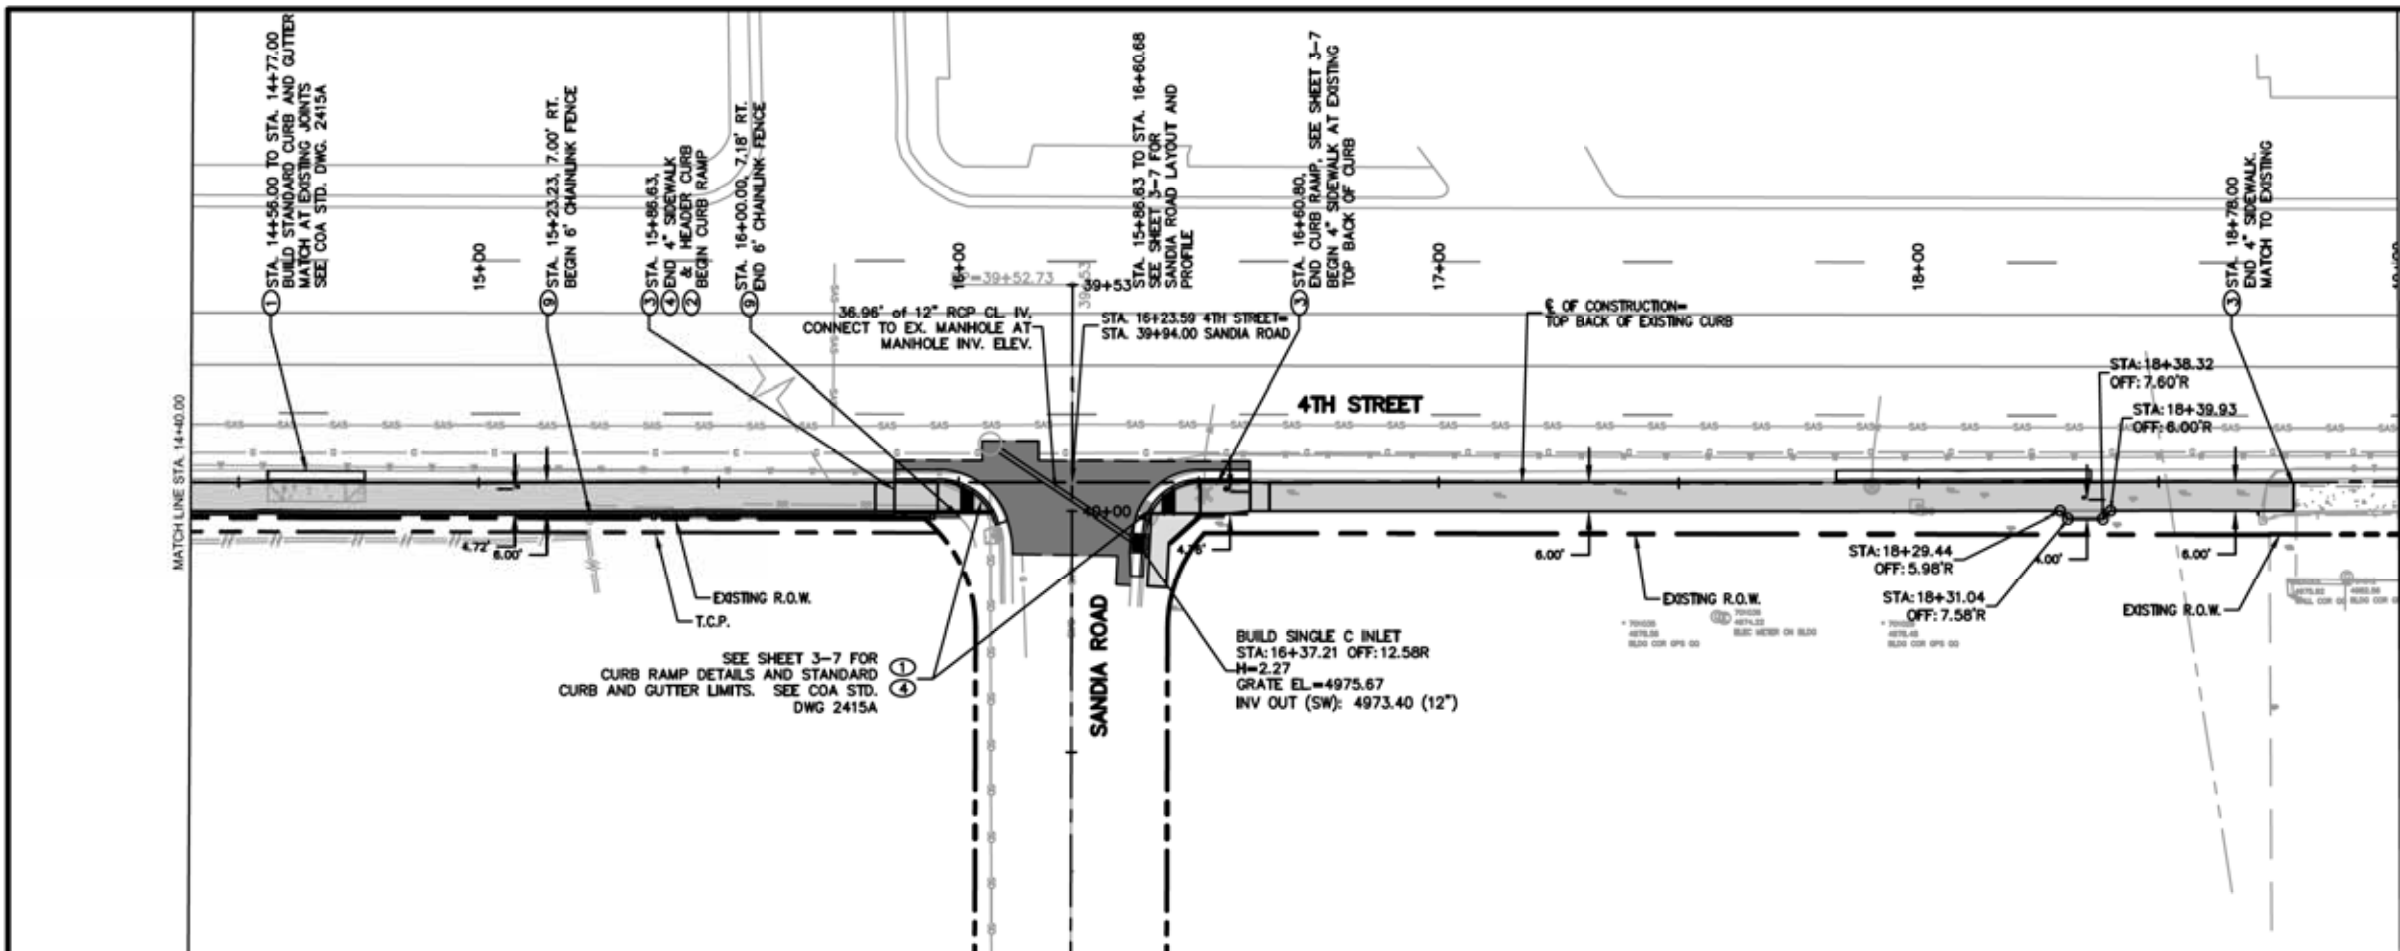

Elevations are in NAVD 1988

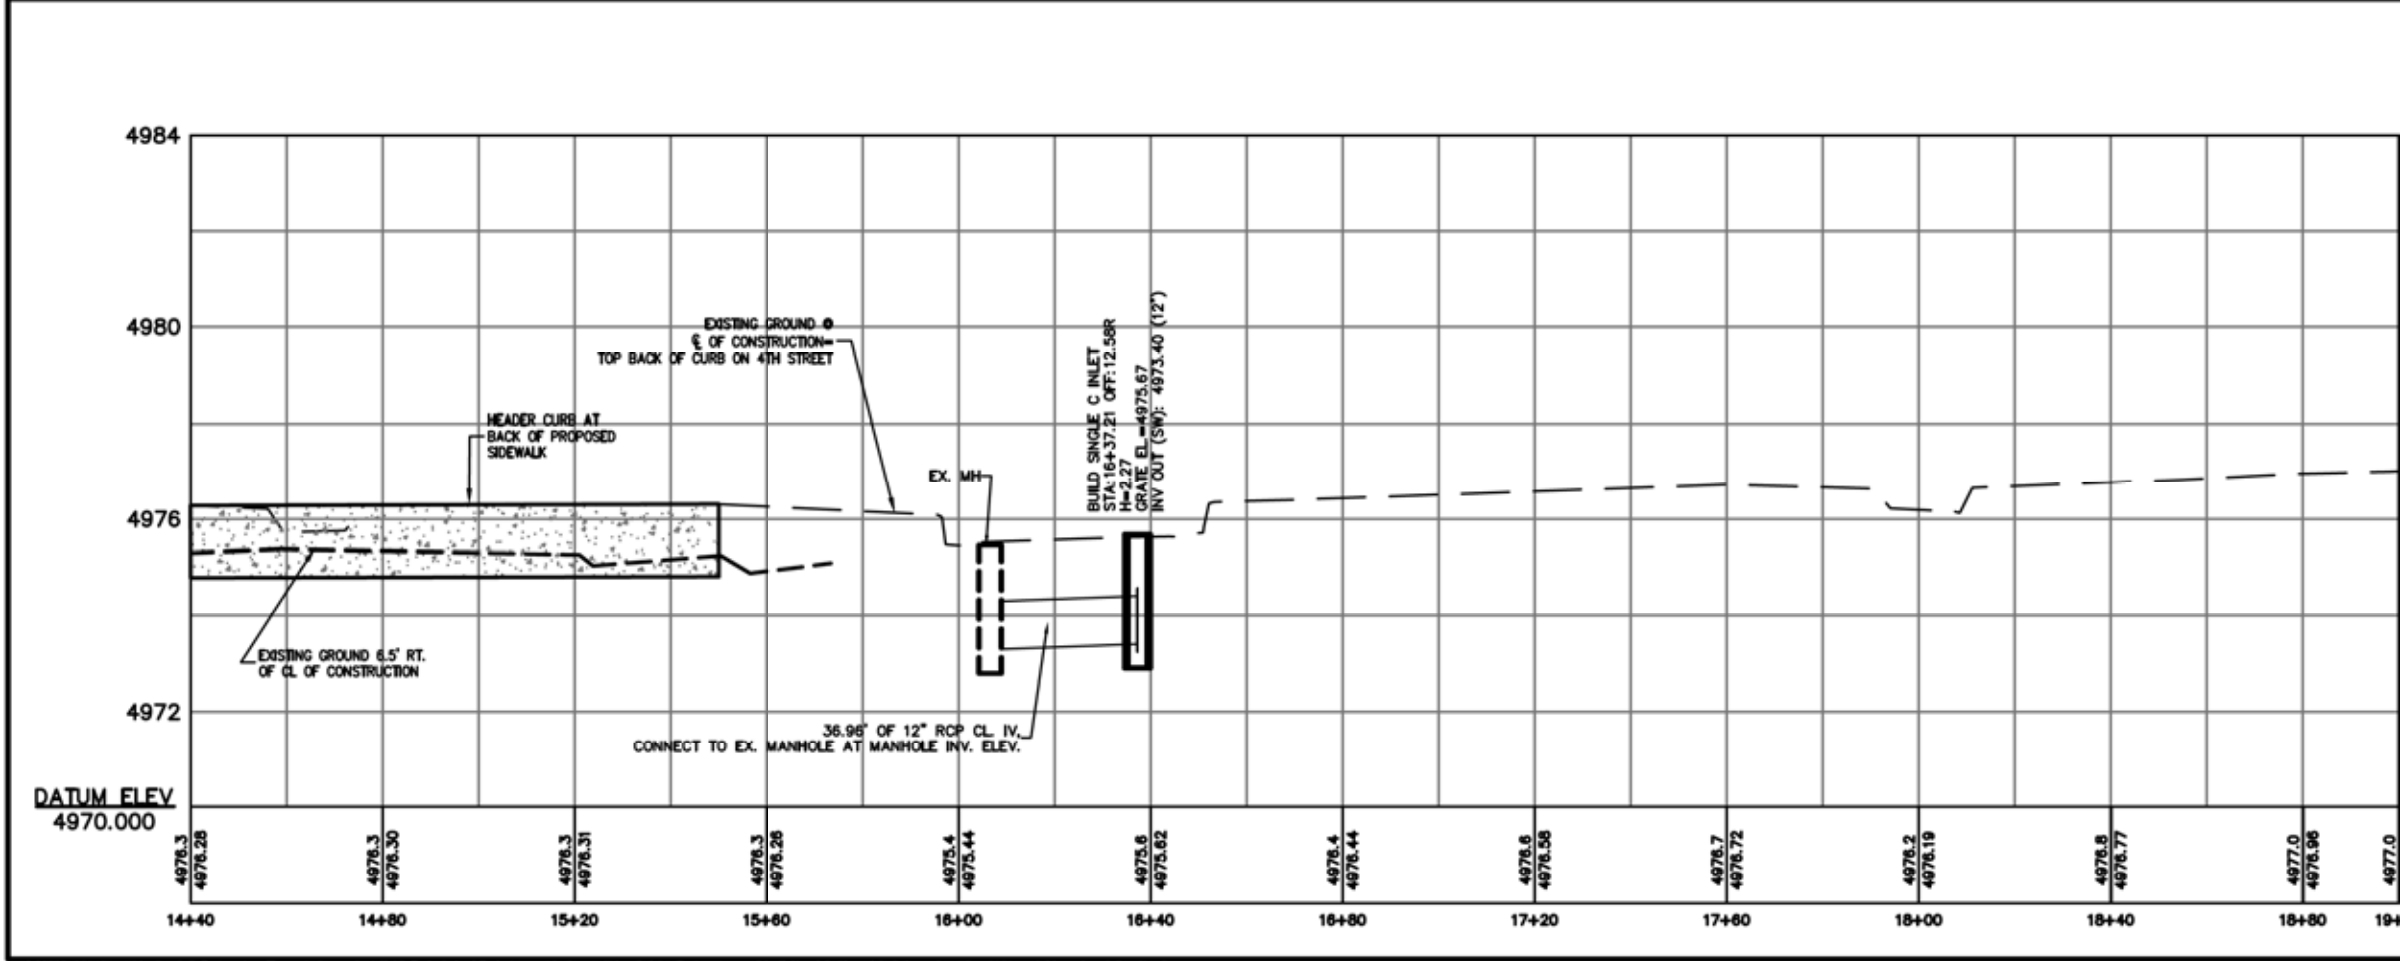


- GENERAL NOTES:**
1. STATION AND OFFSET FOR CURB AND GUTTER GIVEN TO FLOWLINE UNLESS OTHERWISE NOTED.
 2. ALL THE POINTS SHALL TIE TO EXISTING CURB & GUTTER OR SIDEWALK.
 3. STATION AND OFFSET PROVIDED REFERENCE CL OF CONSTRUCTION ON 4TH STREET.
 4. UTILITY POLE TO REMAIN. PROTECT IN PLACE
- KEYED NOTES:**
1. BUILD STANDARD CURB & GUTTER. SEE COA STD. DWG. 2415A.
 2. BUILD HEADER CURB. SEE COA STD. DWG. 2415A.
 3. BUILD 4" THICK CONCRETE SIDEWALK. SEE COA STD. DWG. 2430.
 4. BUILD CURB RAMP. SEE CURB RAMP DETAIL SHEETS 3-7 THRU 3-14.
 5. BUILD 6" CONCRETE DRIVEPAD. SEE SHEETS 3-7 THRU 3-14.
 6. BUILD RETAINING WALL. SEE SHEETS 4-1 THRU 4-2.
 7. BUILD VALLEY GUTTER. SEE COA STD. DWG. 2420.
 8. BUILD 8' CHAINLINK FENCE.
 9. BUILD 6' CHAINLINK FENCE.

LEGEND:

NEW CONCRETE

NEW ASPHALT

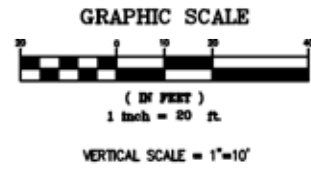

CITY OF ALBUQUERQUE
DEPARTMENT OF MUNICIPAL DEVELOPMENT
ENGINEERING DIVISION

NORTH 4TH STREET PEDESTRIAN IMPROVEMENTS

4TH STREET SIDEWALK PLAN & PROFILES

DESIGN REVIEW COMMITTEE: Approved by Albuquerque City Engineer and Design Review Committee, Oct. 27, 2021

CITY ENGINEER APPROVAL

City Project No. COA 7525.01


Zone Map No. F14

Sheet 3-3

NO.	DATE	REMARKS	BY
DESIGNED BY	DGS	08/15/21	DATE
DRAWN BY	DGS	08/15/21	DATE
CHECKED BY	PFS	08/15/21	DATE

AS BUILT INFORMATION			
CONTRACTOR	DATE	BY	DATE
INSPECTOR	DATE	BY	DATE
APPROVED BY	DATE	BY	DATE
REVISION	DATE	BY	DATE
MICRO-FILM INFORMATION			
RECORDED BY	DATE	NO.	

ENGINEER'S SEAL			
NO.	DATE	REMARKS	BY
1	08/15/21	DESIGN	DGS
2	08/15/21	DRAWN	DGS
3	08/15/21	CHECKED	PFS

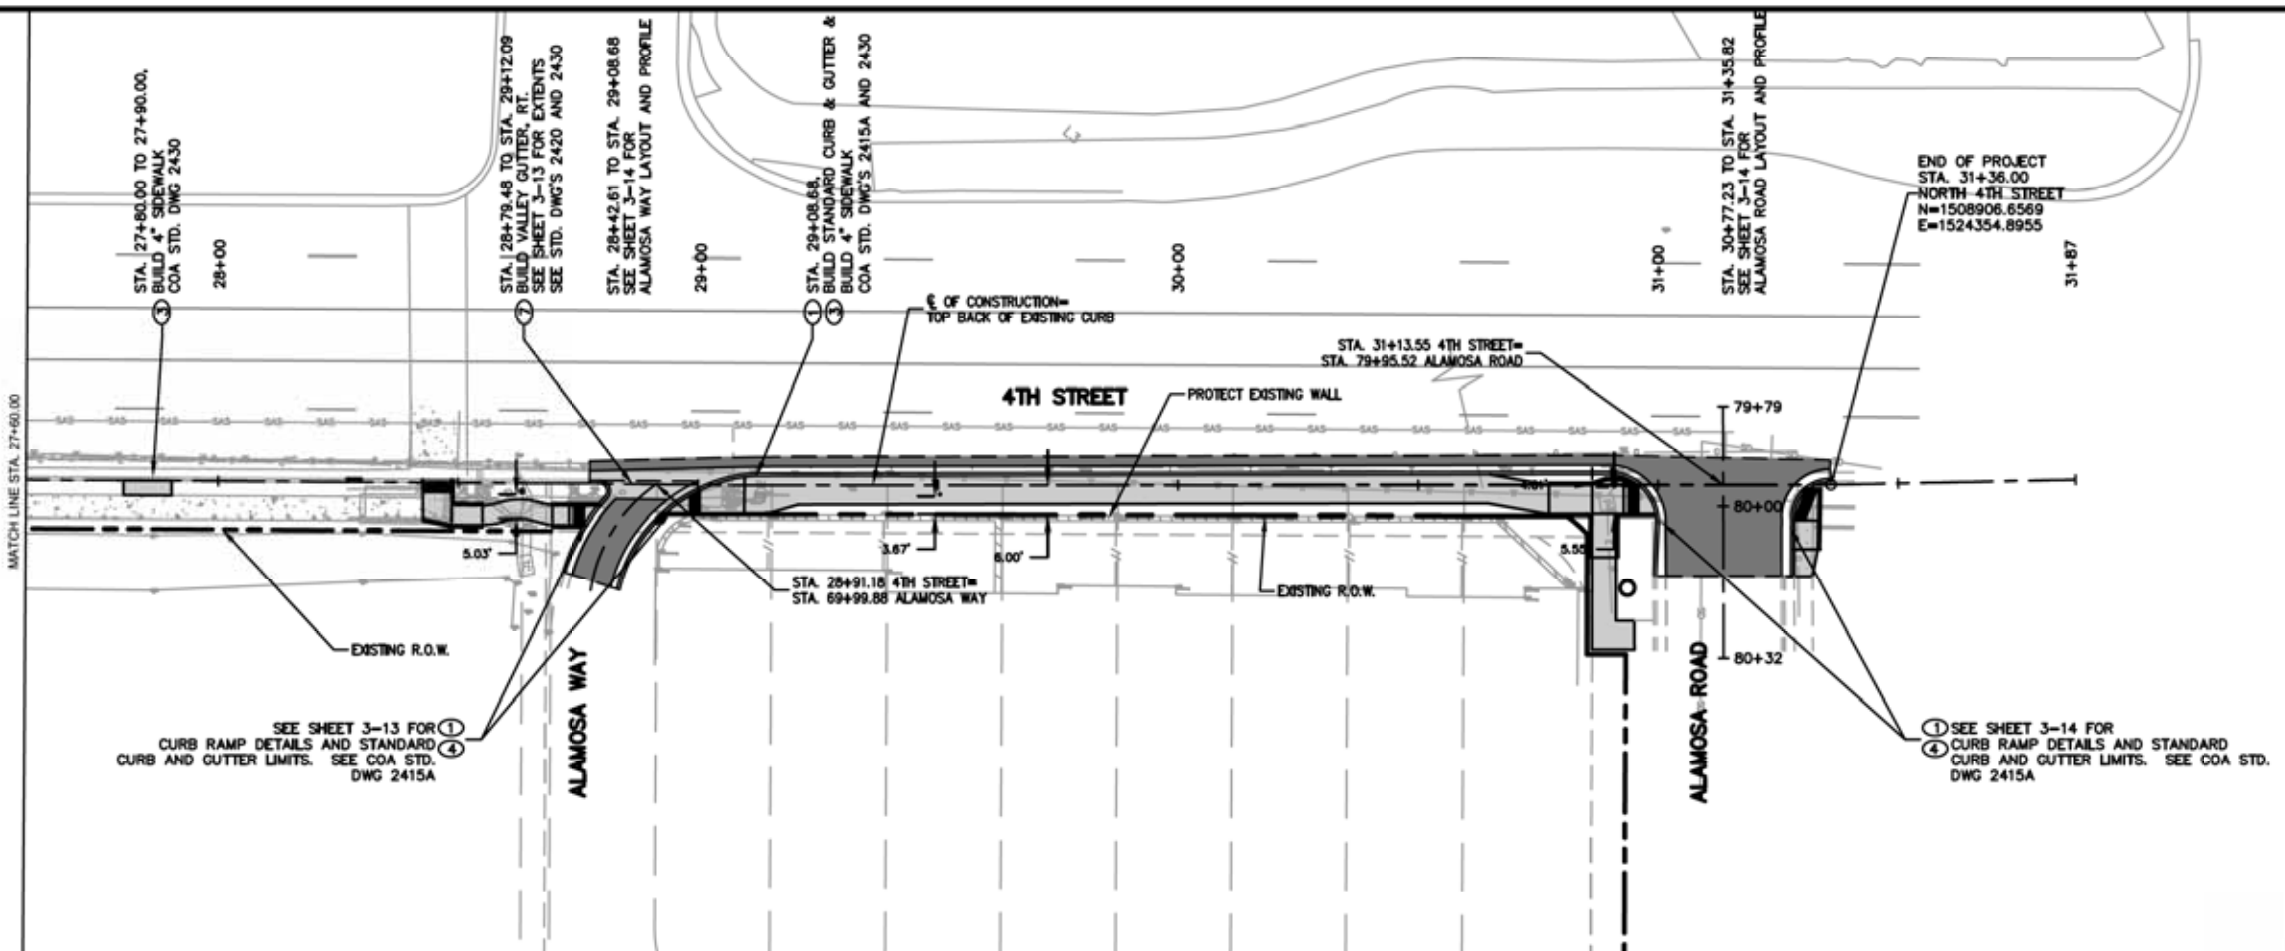



- GENERAL NOTES:**
1. STATION AND OFFSET FOR CURB AND GUTTER GIVEN TO FLOWLINE UNLESS OTHERWISE NOTED.
 2. ALL THE POINTS SHALL TIE TO EXISTING CURB & GUTTER OR SIDEWALK.
 3. STATION AND OFFSET PROVIDED REFERENCE CL OF CONSTRUCTION ON 4TH STREET.
 4. UTILITY POLE TO REMAIN. PROTECT IN PLACE

- KEYED NOTES:**
- 1 BUILD STANDARD CURB & GUTTER. SEE COA STD. DWG. 2415A.
 - 2 BUILD HEADER CURB. SEE COA STD. DWG. 2415A.
 - 3 BUILD 4" THICK CONCRETE SIDEWALK. SEE COA STD. DWG. 2430.
 - 4 BUILD CURB RAMP. SEE CURB RAMP DETAIL SHEETS 3-7 THRU 3-14.
 - 5 BUILD 6" CONCRETE DRIVEPAD. SEE SHEETS 3-7 THRU 3-14.
 - 6 BUILD RETAINING WALL. SEE SHEETS 4-1 THRU 4-2.
 - 7 BUILD VALLEY GUTTER. SEE COA STD. DWG. 2420.
 - 8 BUILD 8' CHAINLINK FENCE.
 - 9 BUILD 6' CHAINLINK FENCE.

LEGEND:

- NEW CONCRETE
- NEW ASPHALT


Elevations are in NAVD 1988

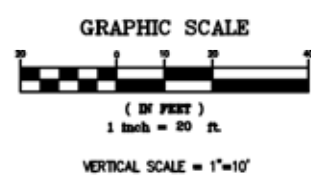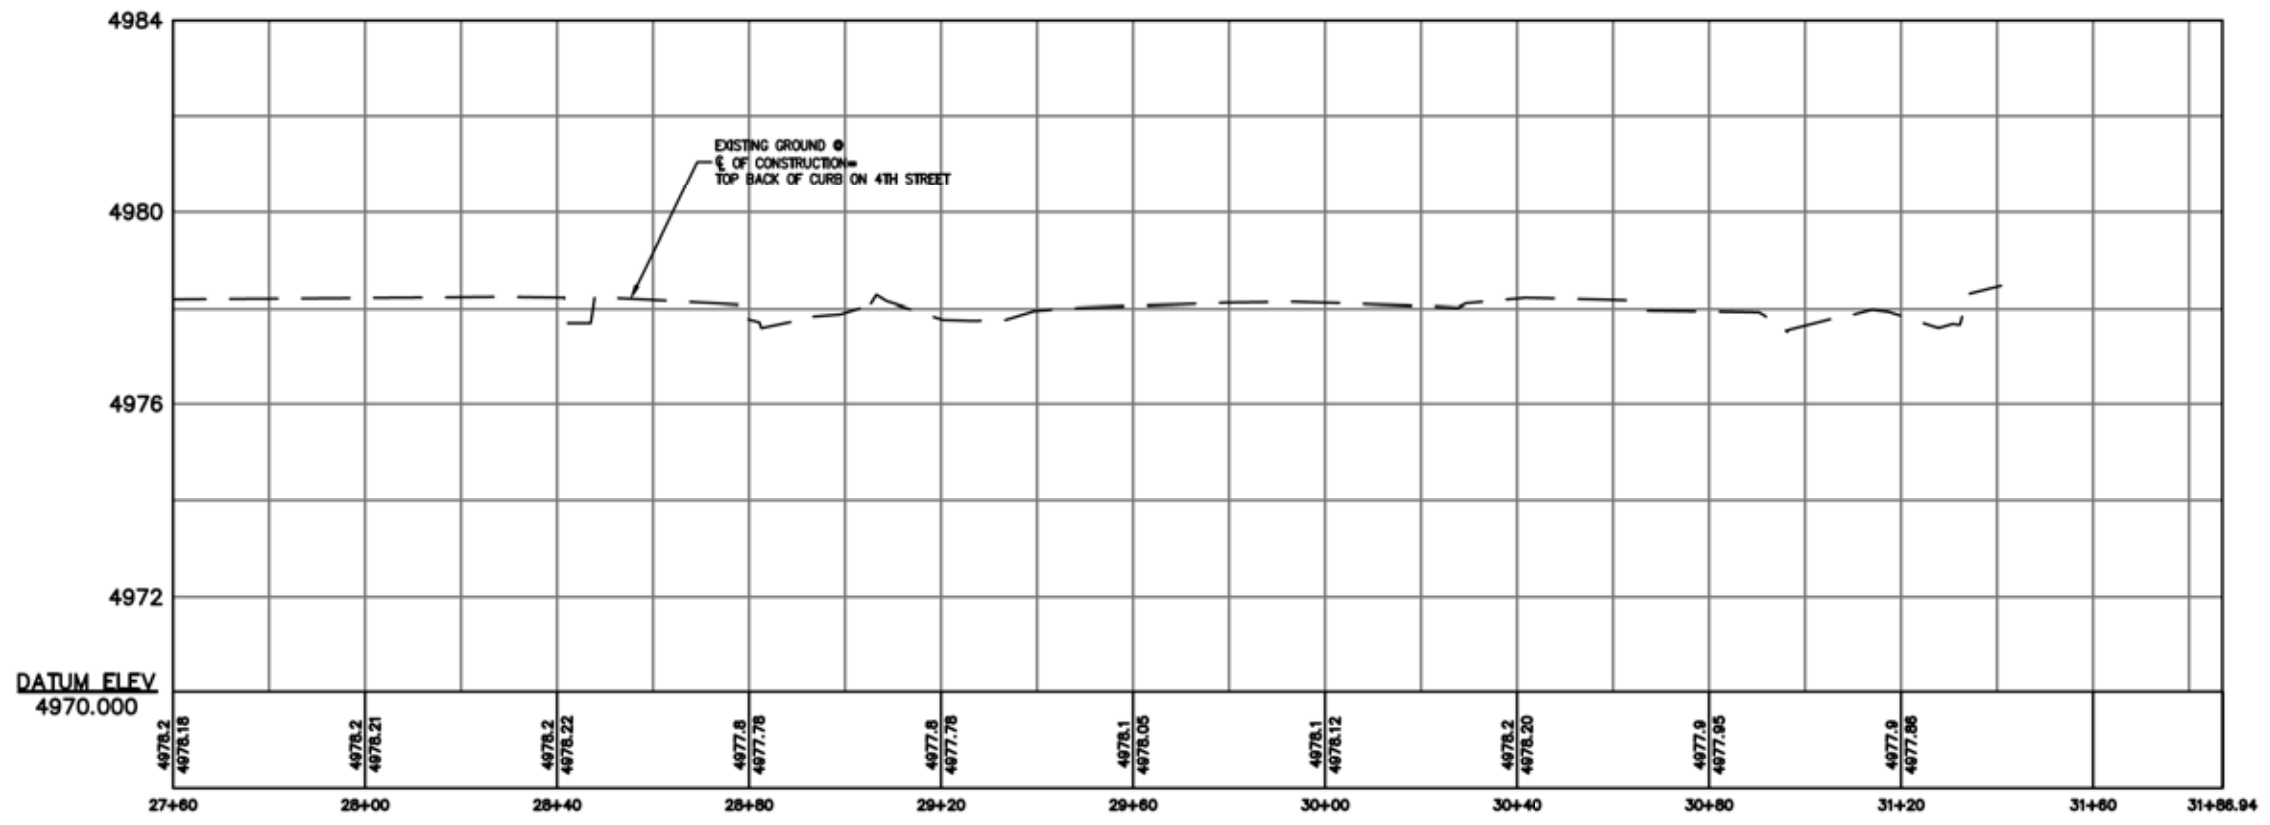

CITY OF ALBUQUERQUE DEPARTMENT OF MUNICIPAL DEVELOPMENT ENGINEERING DIVISION			
NORTH 4TH STREET PEDESTRIAN IMPROVEMENTS			
4TH STREET SIDEWALK PLAN & PROFILES			
DESIGN REVIEW COMMITTEE	CITY ENGINEER APPROVAL	MO./DAY/YR.	MO./DAY/YR.
Approved by City Engineer and Design Review Committee, Oct. 27, 2021			
City Project No.	Zone Map No.	Sheet	
COA 7525.01	F14	3-6	

AS BUILT INFORMATION			
CONTRACTOR	DATE	BY	DATE
NO.	DATE	BY	DATE
BENCH MARKS			
NO.	DATE	BY	DATE
SURVEY INFORMATION			
NO.	DATE	BY	DATE
ENGINEER'S SEAL			
NO.	DATE	BY	DATE
MICRO-FILM INFORMATION			
NO.	DATE	BY	DATE



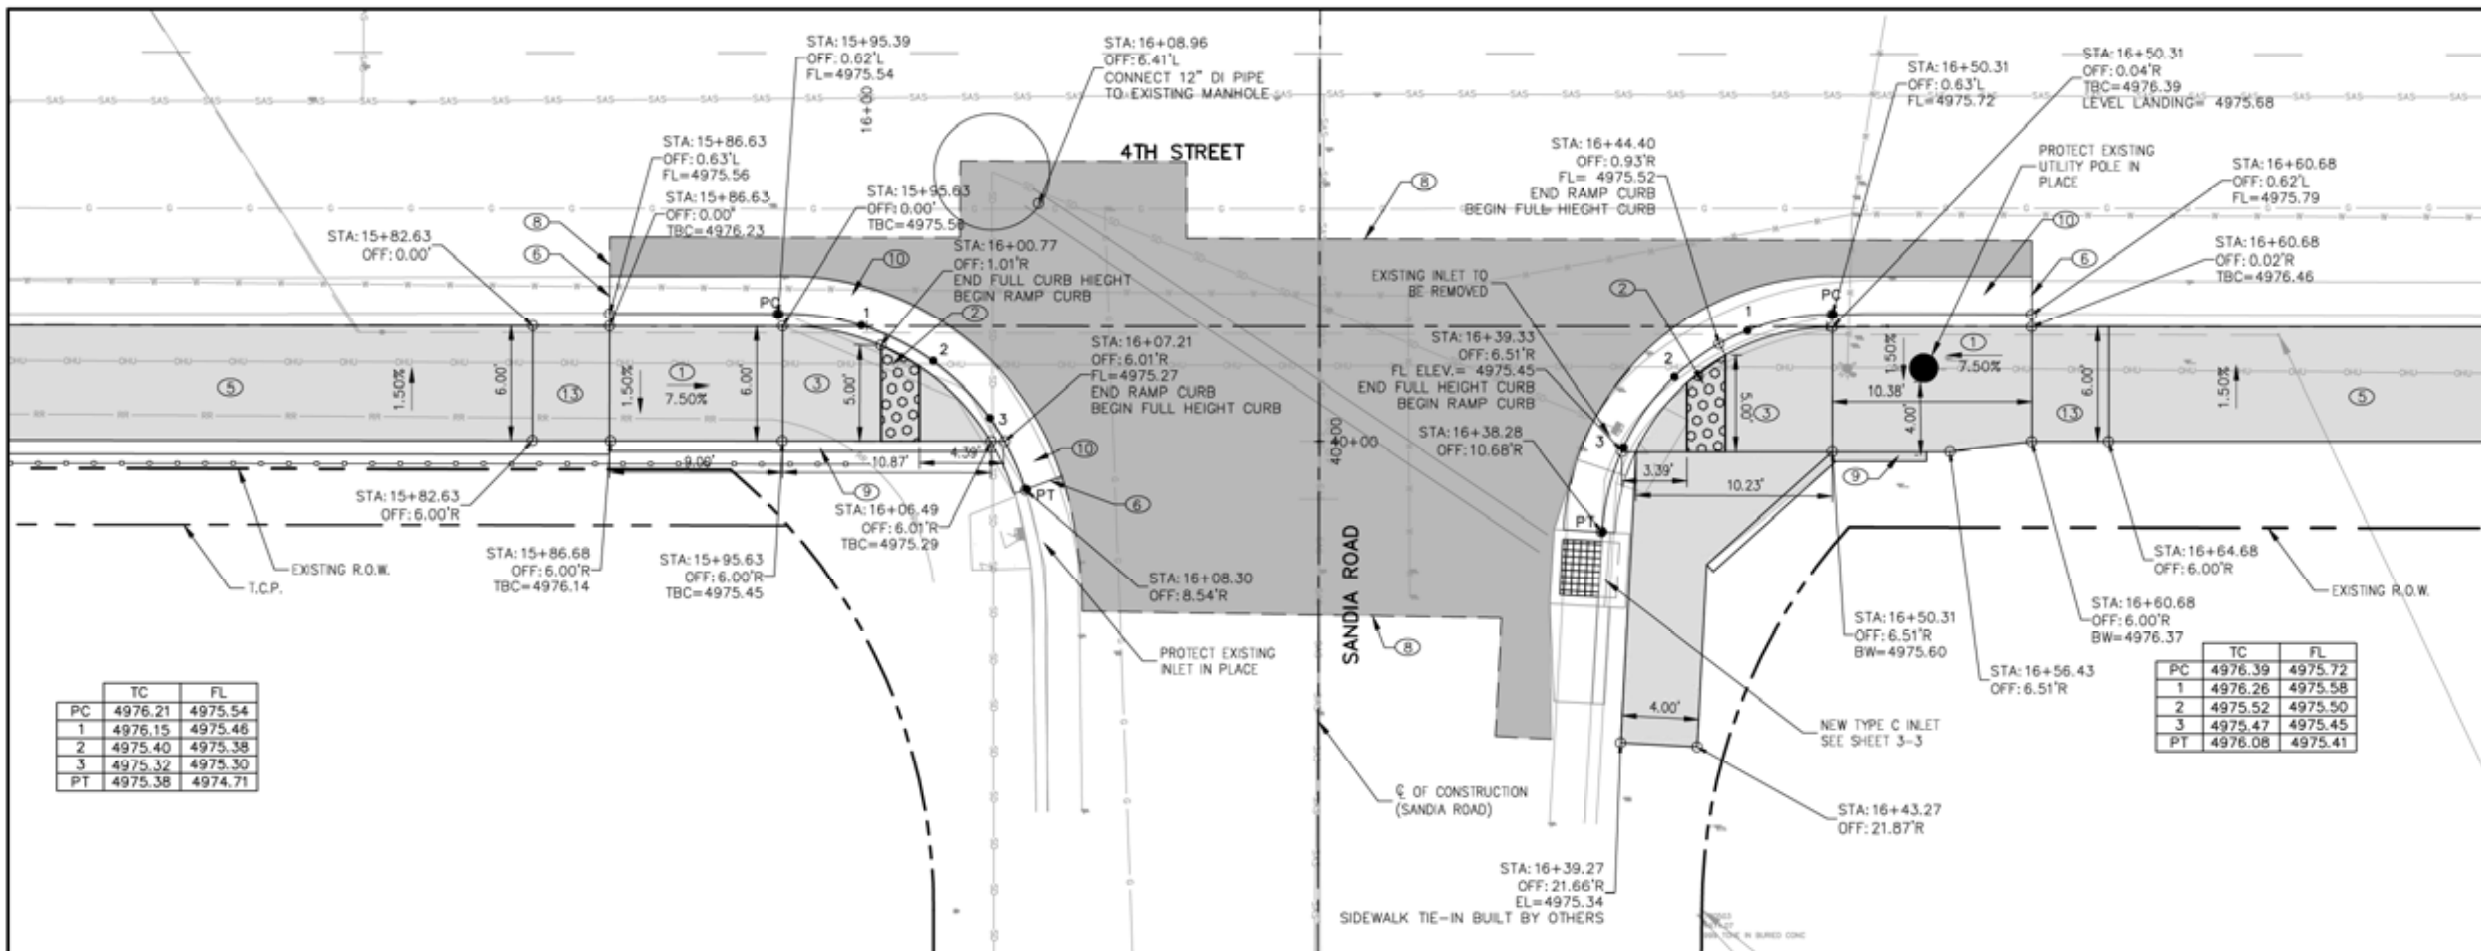


- GENERAL NOTES**
- STATIONS, OFFSETS, CURVE DATA, AND ELEVATIONS FOR CURB & GUTTER ARE GIVEN TO FLOWLINE UNLESS OTHERWISE NOTED.
 - STATIONS, OFFSETS, AND ELEVATIONS FOR BACK OF CURB RAMP ARE GIVEN TO FRONT FACE OF INTEGRAL CURB, UNLESS OTHERWISE NOTED.
 - CURB RAMP SHALL BE CONSTRUCTED WITH 4" THICK CONCRETE.
 - SEE NMDOT STANDARD DRAWINGS 608-001-1 TO 608-001-12 FOR CURB RAMP, SIDEWALKS, DRIVEWAYS, AND DETECTABLE WARNING SURFACE DETAILS. DETECTABLE WARNING SURFACE TO BE "CAST IN PLACE AND REPLACEABLE" AT ALL NEW RAMP.
 - STATIONS AND OFFSETS REFERENCE CL CONSTRUCTION 4TH STREET ALIGNMENT UNLESS OTHERWISE NOTED.

- KEYED NOTES**
- RAMP SLOPE, RUNNING SLOPES OF CURB RAMP SHALL BE 8.30 % MAX. CROSS SLOPES SHALL BE 1.50% TYP. (2.00% MAX.)
 - INSTALL 2' WIDE DETECTABLE WARNING SURFACE, SEE GENERAL NOTES THIS SHEET. SEE DETAIL ON SHEET 1-10.
 - LANDING. CROSS SLOPES AND RUNNING SLOPES OF LANDINGS SHALL BE 1.50% TYP. (2.00% MAX.)
 - SLOPED CURB TO MATCH RAMP
 - BUILD CONCRETE SIDEWALK, SEE COA STD. DWG. 2430.
 - MATCH EXISTING CURB AT NEAREST JOINT LOCATION.
 - MATCH EXISTING SIDEWALK AT NEAREST JOINT LOCATION.
 - SAW CUT LINE, MATCH EXISTING ASPHALT
 - BUILD INTEGRAL CURB, SEE DETAIL ON SHEET 1-10
 - BUILD STANDARD CURB AND GUTTER, SEE COA STD. DWG. 2415A
 - BUILD GUTTER AT DRIVEPAD 8" OPTION, SEE COA STD. DWG. 2415A
 - BUILD 6" CONCRETE DRIVEPAD
 - TRANSITION SIDEWALK CROSS-SLOPE

	TC	FL
PC	4976.21	4975.54
1	4976.15	4975.46
2	4975.40	4975.38
3	4975.32	4975.30
PT	4975.36	4974.71

	TC	FL
PC	4976.39	4975.72
1	4976.26	4975.58
2	4975.52	4975.50
3	4975.47	4975.45
PT	4976.08	4975.41


Elevations are in NAVD 1988

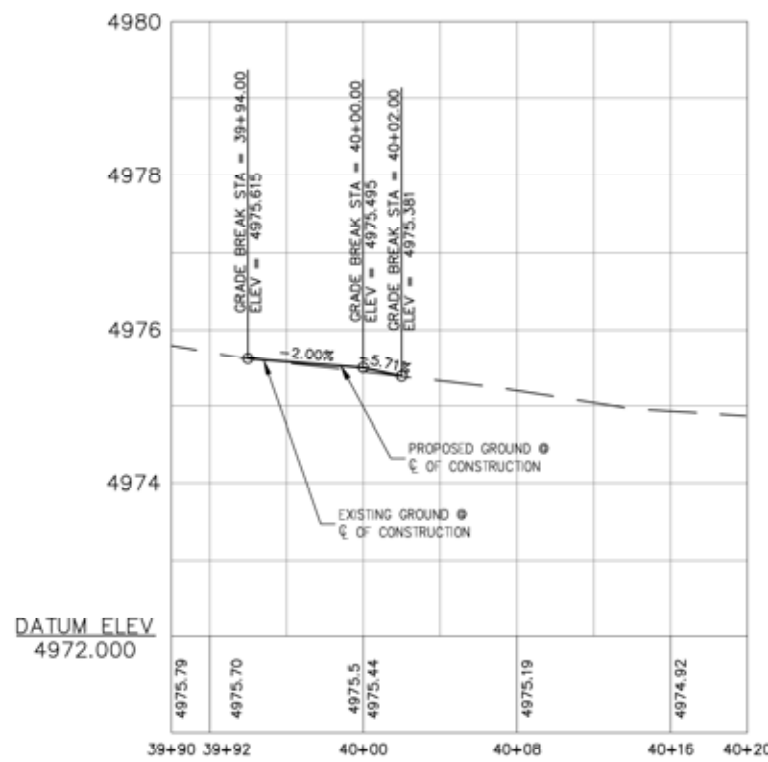

DATUM ELEV
4972.000

LEGEND:

- NEW CONCRETE
- NEW ASPHALT

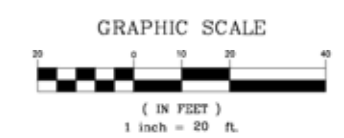

CITY OF ALBUQUERQUE
DEPARTMENT OF MUNICIPAL DEVELOPMENT
ENGINEERING DIVISION
NORTH 4TH STREET PEDESTRIAN IMPROVEMENTS

SANDIA ROAD PLAN & PROFILE


DESIGN REVIEW COMMITTEE: Approved by Albuquerque City Engineer and Design Review Committee, Oct. 27, 2021

CITY ENGINEER APPROVAL


DESIGNED BY: DCS
 DRAWN BY: DCS
 CHECKED BY: PFS

DATE: 09/15/21
 DATE: 09/15/21
 DATE: 09/15/21


City Project No. COA 7525.01
 Zone Map No. F14
 Sheet 3-7

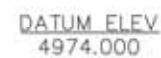

C:\Users\simadd\appdata\local\temp\AcPublish_5484\Turnouts - Sonido Revisione 5-25-21.dwg Oct 07, 2021 - 12:26am Saved By: SimaD

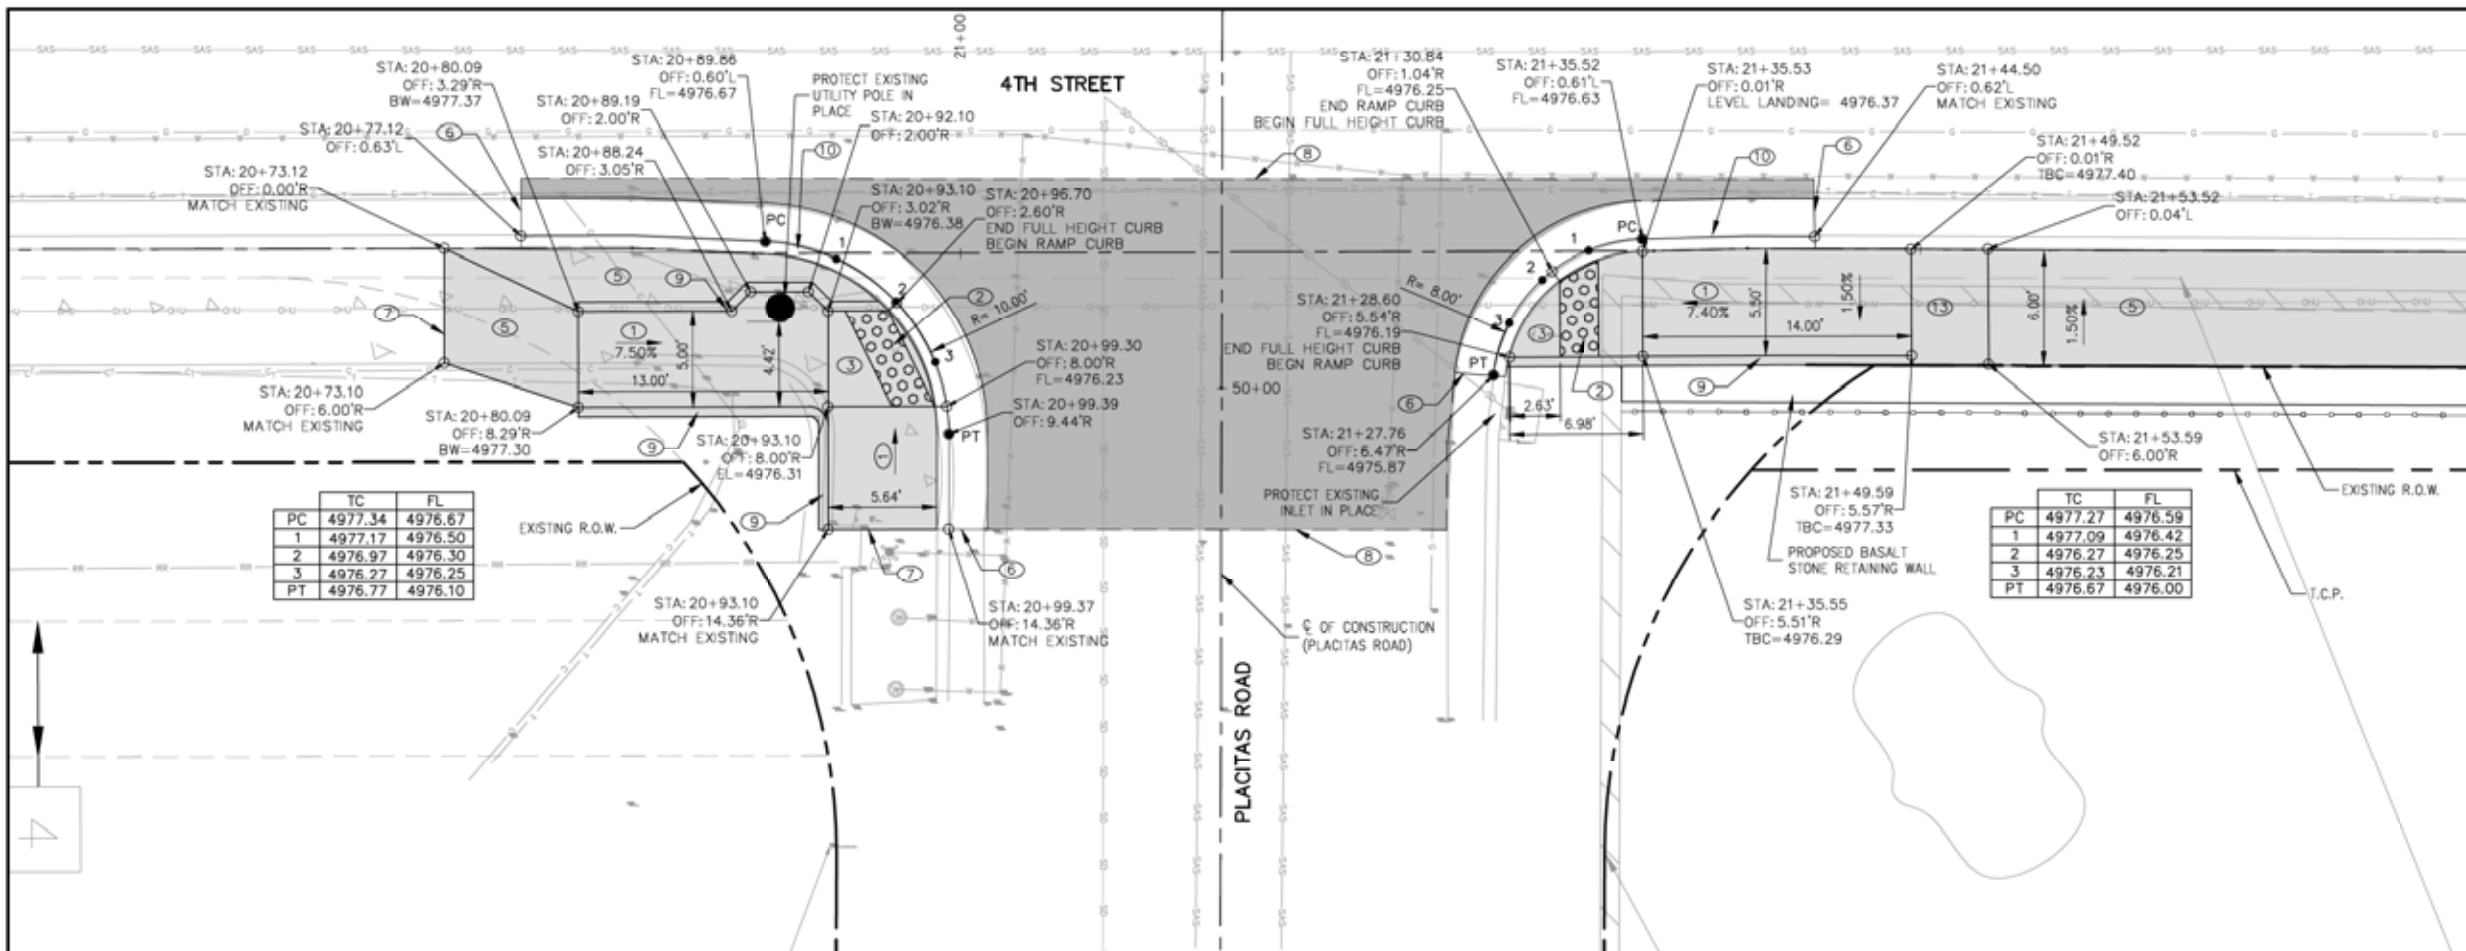

Elevations are in NAVD 1988

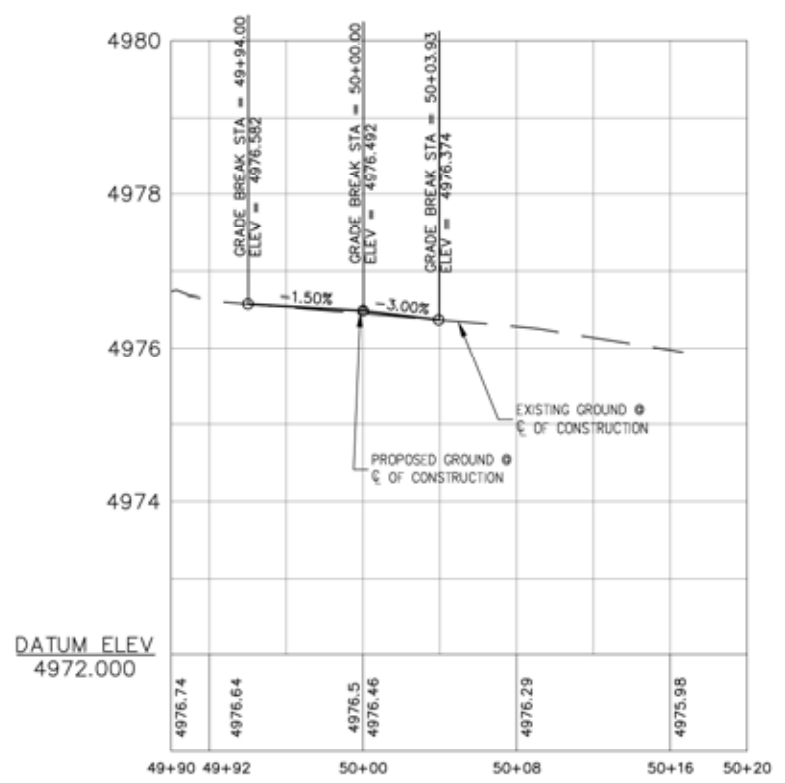


- GENERAL NOTES**
- STATIONS, OFFSETS, CURVE DATA, AND ELEVATIONS FOR CURB & GUTTER ARE GIVEN TO FLOWLINE UNLESS OTHERWISE NOTED.
 - STATIONS, OFFSETS, AND ELEVATIONS FOR BACK OF CURB RAMP ARE GIVEN TO FRONT FACE OF INTEGRAL CURB, UNLESS OTHERWISE NOTED.
 - CURB RAMP SHALL BE CONSTRUCTED WITH 4" THICK CONCRETE.
 - SEE NMDOT STANDARD DRAWINGS 608-001-1 TO 608-001-12 FOR CURB RAMP, SIDEWALKS, DRIVEWAYS, AND DETECTABLE WARNING SURFACE DETAILS. DETECTABLE WARNING SURFACE TO BE "CAST IN PLACE AND REPLACEABLE" AT ALL NEW RAMP.
 - STATIONS AND OFFSETS REFERENCE CL CONSTRUCTION 4TH STREET ALIGNMENT UNLESS OTHERWISE NOTED.

- KEYED NOTES**
- RAMP SLOPE, RUNNING SLOPES OF CURB RAMP SHALL BE 8.30 % MAX. CROSS SLOPES SHALL BE 1.50% TYP. (2.00% MAX.)
 - INSTALL 2' WIDE DETECTABLE WARNING SURFACE, SEE GENERAL NOTES THIS SHEET. SEE DETAIL ON SHEET 1-10.
 - LANDING. CROSS SLOPES AND RUNNING SLOPES OF LANDINGS SHALL BE 1.50% TYP. (2.00% MAX.)
 - SLOPED CURB TO MATCH RAMP
 - BUILD CONCRETE SIDEWALK, SEE COA STD. DWG. 2430.
 - MATCH EXISTING CURB AT NEAREST JOINT LOCATION.
 - MATCH EXISTING SIDEWALK AT NEAREST JOINT LOCATION.
 - SAW CUT LINE, MATCH EXISTING ASPHALT
 - BUILD INTEGRAL CURB, SEE DETAIL ON SHEET 1-10
 - BUILD STANDARD CURB AND GUTTER, SEE COA STD. DWG. 2415A
 - BUILD GUTTER AT DRIVEPAD 8" OPTION, SEE COA STD. DWG. 2415A
 - BUILD 6" CONCRETE DRIVEPAD
 - TRANSITION SIDEWALK CROSS-SLOPE

LEGEND:

- NEW CONCRETE
- NEW ASPHALT


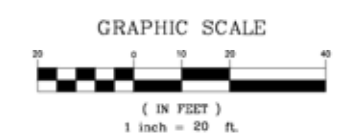


CITY OF ALBUQUERQUE
DEPARTMENT OF MUNICIPAL DEVELOPMENT
ENGINEERING DIVISION
NORTH 4TH STREET PEDESTRIAN IMPROVEMENTS
PLACITAS ROAD PLAN & PROFILE

DESIGN REVIEW COMMITTEE: Approved by Albuquerque City Engineer and Design Review Committee, Oct. 27, 2021



City Project No. COA 7525.01 Zone Map No. F14 Sheet 3-9

ENGINEER'S SEAL										SURVEY INFORMATION				BENCH MARKS				AS BUILT INFORMATION			
										FIELD NOTES											
										NO.		BY		DATE							
								BY													
								REMARKS													
		NO.		DATE																	
										DESIGN											
										DESIGNED BY		DGS		DATE		09/15/21					
										DRAWN BY		DGS		DATE		09/15/21					
										CHECKED BY		PFS		DATE		09/15/21					

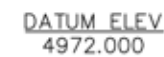
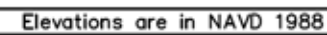


City Project No. COA 7525.01	Zone Map No. F14	Sheet 3-10
---------------------------------	---------------------	---------------

[illegible]

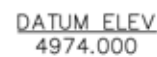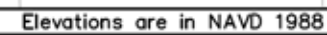


C:\Users\simadr\appdata\local\temp\AsPublish_5484\Turnouts- Salida Revisions 5-25-21.dwg Oct 07, 2021 - 12:27pm Saved By: SimaDr

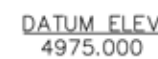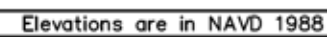


- | | | |
|---------------------------------|---------------------|---------------|
| City Project No.
COA 7525.01 | Zone Map No.
F14 | Sheet
3-12 |
|---------------------------------|---------------------|---------------|

[illegible]

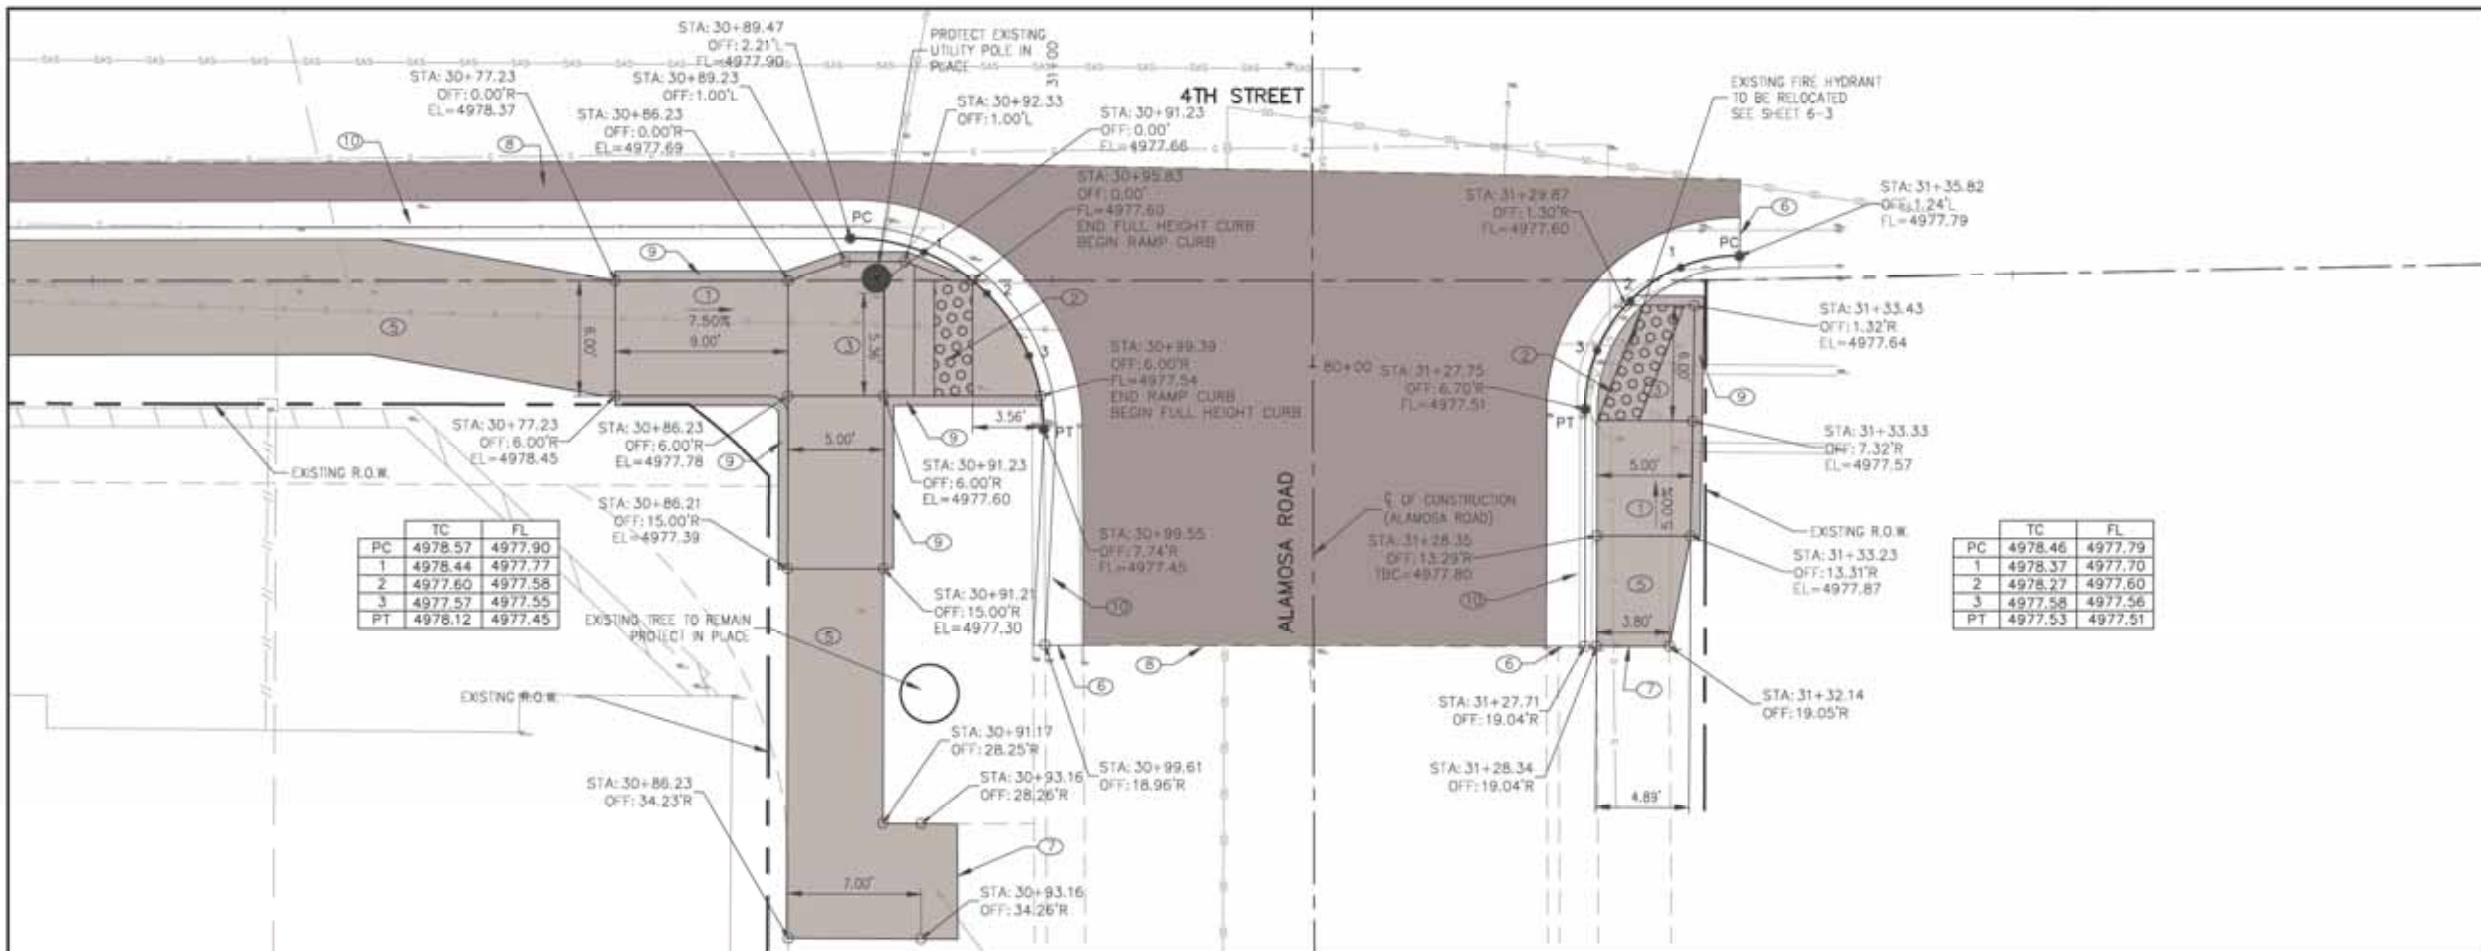

Elevations are in NAVD 1988

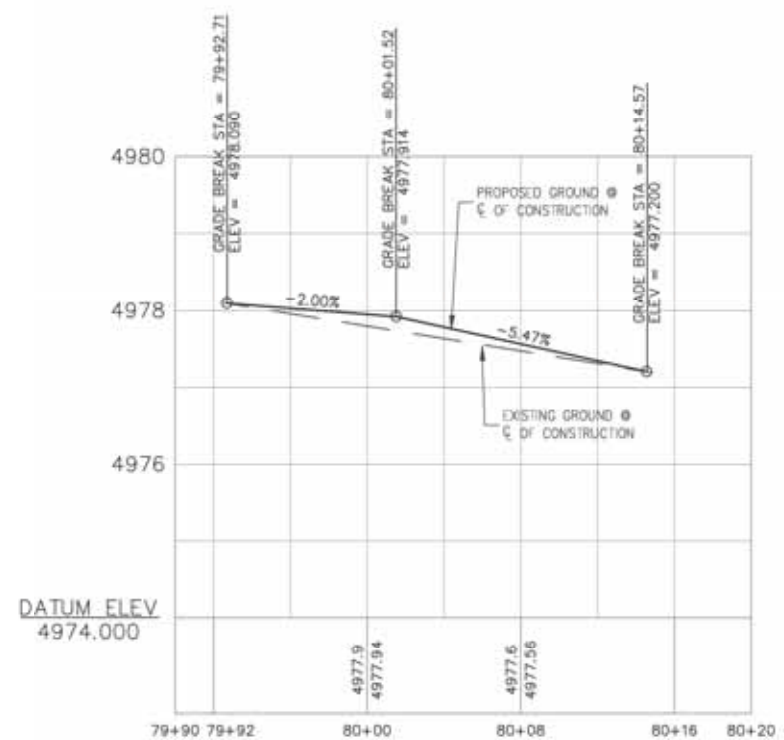


- GENERAL NOTES**
- STATIONS, OFFSETS, CURVE DATA, AND ELEVATIONS FOR CURB & GUTTER ARE GIVEN TO FLOWLINE UNLESS OTHERWISE NOTED.
 - STATIONS, OFFSETS, AND ELEVATIONS FOR BACK OF CURB RAMP ARE GIVEN TO FRONT FACE OF INTEGRAL CURB, UNLESS OTHERWISE NOTED.
 - CURB RAMP SHALL BE CONSTRUCTED WITH 4" THICK CONCRETE.
 - SEE NMDOT STANDARD DRAWINGS 608-001-1 TO 608-001-12 FOR CURB RAMP, SIDEWALKS, DRIVEWAYS, AND DETECTABLE WARNING SURFACE DETAILS. DETECTABLE WARNING SURFACE TO BE "CAST IN PLACE AND REPLACEABLE" AT ALL NEW RAMP.
 - STATIONS AND OFFSETS REFERENCE CL CONSTRUCTION 4TH STREET ALIGNMENT UNLESS OTHERWISE NOTED.

- KEYED NOTES**
- RAMP SLOPE, RUNNING SLOPES OF CURB RAMP SHALL BE 8.30 % MAX. CROSS SLOPES SHALL BE 1.50% TYP. (2.00% MAX.)
 - INSTALL 2" WIDE DETECTABLE WARNING SURFACE. SEE GENERAL NOTES THIS SHEET, SEE DETAIL ON SHEET 1-10.
 - LANDING. CROSS SLOPES AND RUNNING SLOPES OF LANDINGS SHALL BE 1.50% TYP. (2.00% MAX.)
 - SLOPED CURB TO MATCH RAMP
 - BUILD CONCRETE SIDEWALK, SEE COA STD. DWG. 2430.
 - MATCH EXISTING CURB AT NEAREST JOINT LOCATION.
 - MATCH EXISTING SIDEWALK AT NEAREST JOINT LOCATION.
 - SAW CUT LINE, MATCH EXISTING ASPHALT
 - BUILD INTEGRAL CURB, SEE DETAIL ON SHEET 1-10
 - BUILD STANDARD CURB AND GUTTER, SEE COA STD. DWG. 2415A
 - BUILD GUTTER AT DRIVEPAD 8" OPTION, SEE COA STD. DWG. 2415A
 - BUILD 6" CONCRETE DRIVEPAD
 - TRANSITION SIDEWALK CROSS-SLOPE



- LEGEND:**
- NEW CONCRETE
 - NEW ASPHALT

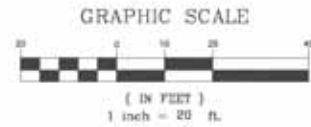



CITY OF ALBUQUERQUE
DEPARTMENT OF MUNICIPAL DEVELOPMENT
ENGINEERING DIVISION
NORTH 4TH STREET PEDESTRIAN IMPROVEMENTS

ALAMOSA ROAD PLAN & PROFILE

DESIGN REVIEW COMMITTEE CITY ENGINEER APPROVAL
Approved by Albuquerque City Engineer and Design Review Committee, Oct. 27, 2021

City Project No. COA 7525.01 Zone Map No. F14 Sheet 3-14

NO.	DATE	REMARKS	BY
DESIGNED BY	DGS	DATE 09/15/21	
DRAWN BY	DGS	DATE 09/15/21	
CHECKED BY	FFS	DATE 09/15/21	

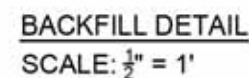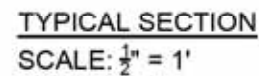

- J:\33775 COA City-Wide On-Call Engineering (Traw & Storm Drain)\03 Task Orders\Task 01 - 4th Street Sidewalk\04 Engineering - PCH\Plan\2_Sheets\21014902MS001.dwg Oct 07, 2021 - 1:13pm Saved By: Sinao

1. ALL NEW SIGNS SHALL MEET THE MINIMUM REQUIREMENTS SPECIFIED IN THE CITY OF ALBUQUERQUE STANDARD DETAILS (SECTION 2900) AND THE CURRENT EDITION OF THE MUTCD (WITH REVISIONS).
2. ALL EXISTING SIGNS TO REMAIN, EXCEPT AS SHOWN ON PLANS OR AS DIRECTED BY THE PROJECT MANAGER.
3. ALL REMOVED SIGNS TO BE SALVAGED TO CITY OF ALBUQUERQUE PIND YARDS.
4. ALL EXISTING SIGNS SHALL BE CLEANED AND FREE OF GRAFFITI, DIRT, OR OTHER OBSTRUCTIONS. THIS WORK SHALL BE CONSIDERED INCIDENTAL AND NO ADDITIONAL PAYMENT SHALL BE MADE THEREFOR.
5. ANY EXISTING SIGNS CONFLICTING WITH THE INTERSECTION OPERATION OR OTHER SIGNS SHALL BE REMOVED AS DIRECTED BY THE PROJECT MANAGER.
6. CONTACT CITY OF ALBUQUERQUE TRAFFIC ENGINEERING AT 857-8000 FOR HANDLING ARRANGEMENTS OF EXISTING SIGNS THAT ARE INDICATED TO BE REMOVED AND SALVAGED.
7. CONTRACTOR SHALL INSTALL A CORRESPONDINGLY SIZED 30 INCH LONG BASE POST WITH AN 18 INCH LONG BASE POST SLEEVE. SIGN POSTS SHOULD BE INSERTED 6 INCHES INTO THE BASE POST OR PER MANUFACTURER'S RECOMMENDATION.
8. LOCATIONS OF ALL SIGNS AND POSTS ARE SCHEMATIC. THE CONTRACTOR SHALL MEET WITH THE PROJECT MANAGER IN THE FIELD AT ALL LOCATIONS TO SPOT SIGN LOCATIONS PRIOR TO INSTALLATION.

1. CLEANING AND REMOVAL OF DEBRIS FOR EXISTING SIGNS TO REMAIN PER GENERAL NOTE 4 (SIGNS).

SUMMARY OF SIGNING AND STRIPING ITEMS			
ITEM NO.	ITEM DESCRIPTION	UNIT	TOTAL
441.005	REFLECTORIZED PASTER PAVEMENT MARKINGS, 24" WIDTH, C/P	LF	250
450.001	ALUMINUM PANEL SIGN, C/P	SF	77
450.010	SQUARE TUBE STEEL POSTS & BASE POSTS FOR ALUMINUM PANEL SIGN, C/P	LF	132
450.101	SIGN, POST, & BASE POST, REMOVE & SALVAGE COMPL	EA	18

SIGN AND POST SCHEDULE									
SIGN CODE	NO. OF SIGNS	SIGN AREA (SQ. FT.)	TOTAL SIGN AREA (SQ. FT.)	POST LENGTHS				BASE POSTS	
				LEFT	CTR.	RIGHT	TOTAL	NO.	TOTAL LENGTH
R1-1	4	6.3	25.2		10		40	4	14.0
R1-2	1	4.0	4.0		10		10	1	3.5
R3-5R	1	5.0	5.0						
W14-1	2	6.3	12.6		10		20	2	7.0
W14-2	2	6.3	12.6		10		20	2	7.0
SP-1	4	1.3	5.2		*		*	*	*
SP-2	1	2.6	2.6		*		*	*	*
SP-3	1	3.1	3.1		*		*	A	A
SP-4	1	3.1	3.1		*		*	A	A
SP-5	1	3.1	3.1		*		*	A	A
TOTAL			76.7				100		31.5
USE			77				100		32

Figure 1: Dimensions of the proposed road signs. The figure shows four diagrams of rectangular road signs with various dimensions and labels. SP-1 is a '4th ST' sign. SP-2 is a 'DEAD END Sandia Rd NW' sign. SP-3 is a 'DEAD END Placitas Rd NW' sign. SP-4 is a 'DEAD END La Plata Rd NW' sign. SP-5 is a 'DEAD END Alamosa Rd NW' sign. Each diagram includes detailed dimensions for the sign's overall size, text area, and specific components like the 'DEAD END' label and street name.

24" 30"

R3-5R-30

30" 30"

R1-2-30

30" 30"

R1-1-30

30" 30"

W14-2-30



30" 30"

W14-1-30


wsp

WSP, LLC INC.
8100 LUTHER BLVD. SE
SUITE 100
ALBUQUERQUE, NM 87110
TEL: 505.881.7657
FAX: 505.881.7658

wsp		OFFICE: 505.263.3100 2700 OPTIMA BLVD. SE SUITE 1700 ALBUQUERQUE, NM 87110 TEL: 505.263.3100 FAX: 505.263.7600		NO.	DESIGN	DRAWN	CHECK
		CITY OF ALBUQUERQUE DEPARTMENT OF MUNICIPAL DEVELOPMENT ENGINEERING DIVISION NORTH 4TH STREET SIDEWALK IMPROVEMENTS					
PERMANENT SIGNING NOTES AND QUANTITIES							
DESIGN REVIEW COMMITTEE		CITY ENGINEER APPROVAL		MS./DAY/YR.	MS./DAY/YR.		
Approved by Albuquerque City Engineer and Design Review Committee, Oct. 27, 2021							
City Project No.		Zone Map No.		Sheet			
COA 7525.01		F14		5-1			

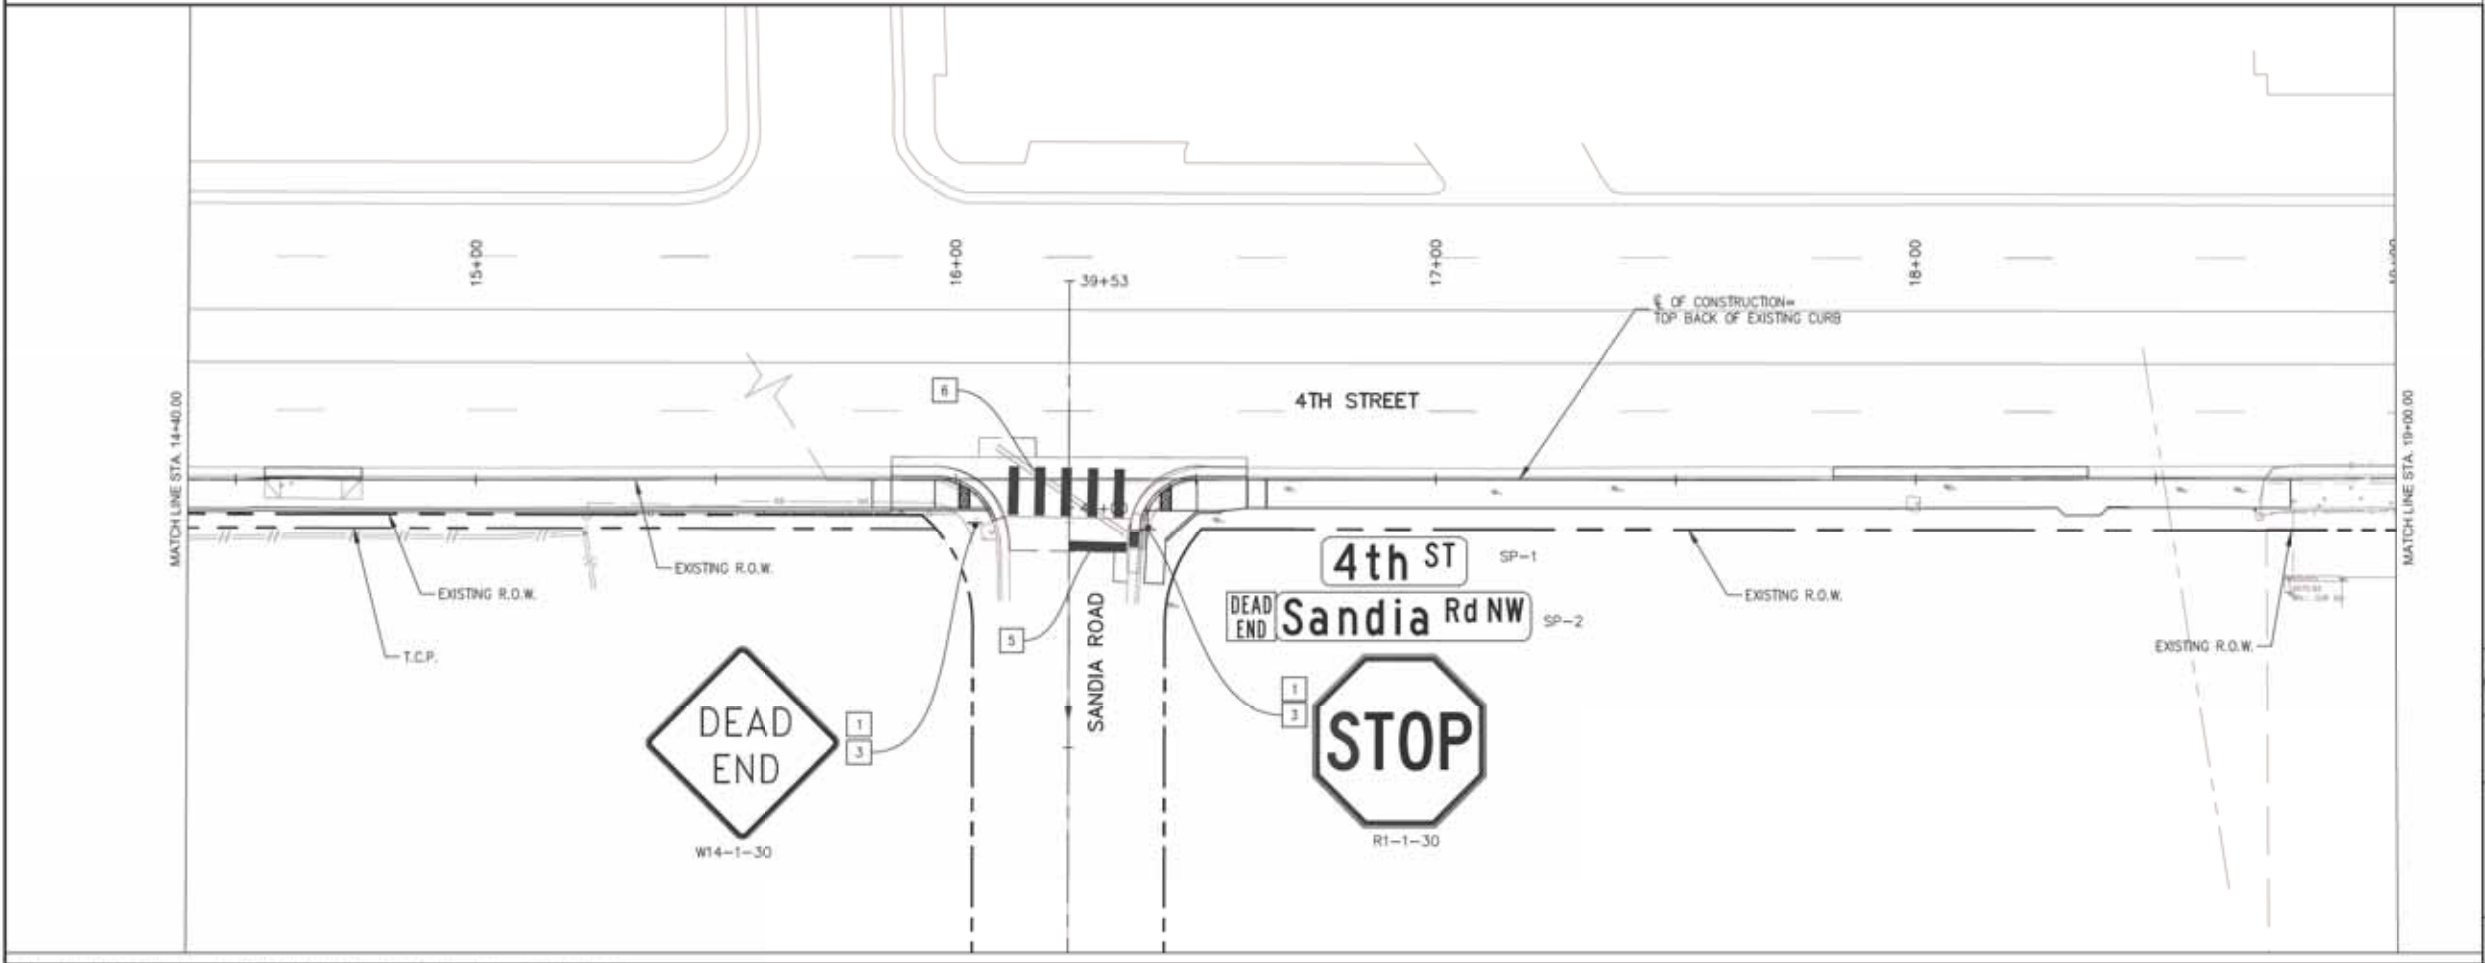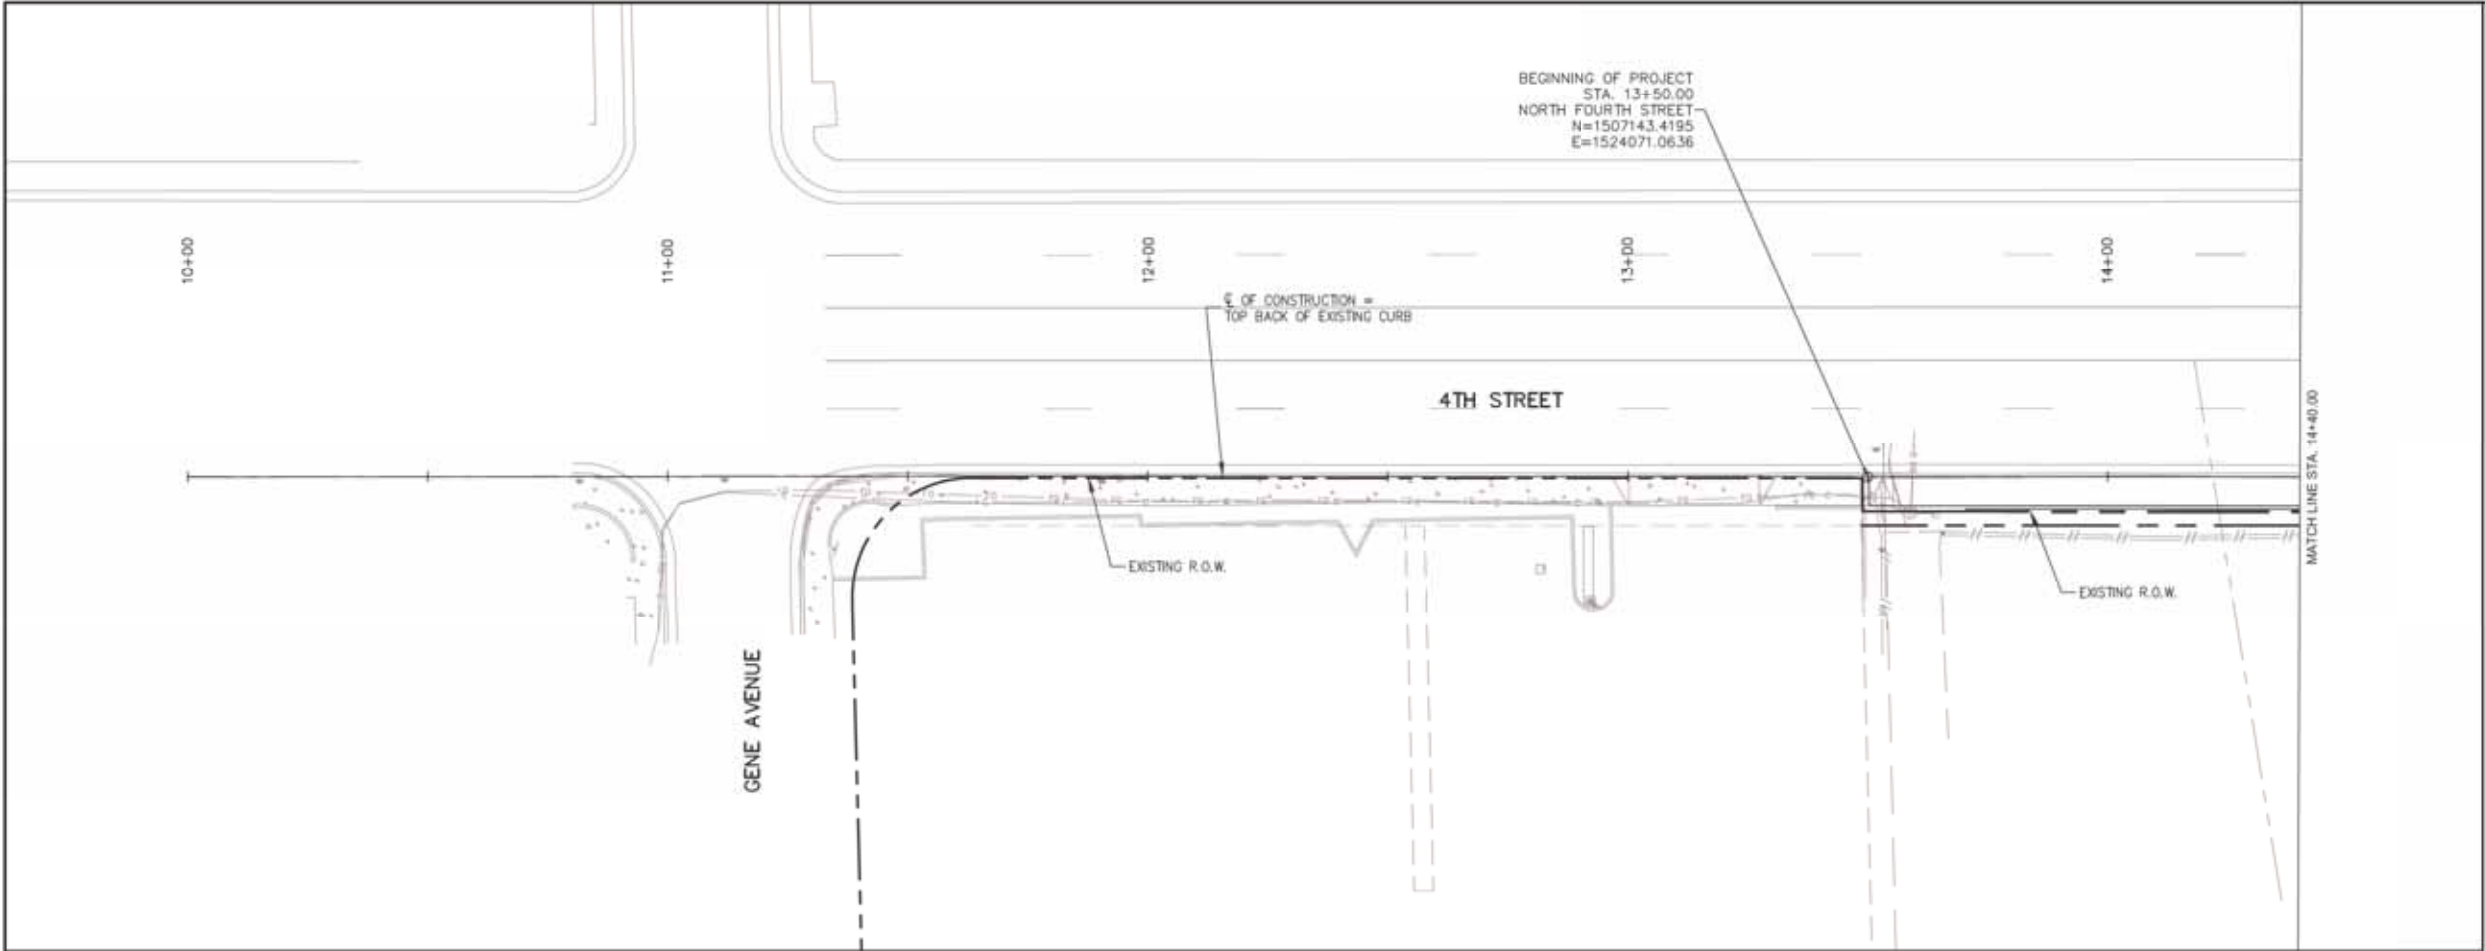



- SIGNING KEYED NOTES:**
1. REMOVE AND SALVAGE EXISTING SIGN AND POST.
 2. EXISTING SIGN AND POST TO REMAIN.
 3. NEW SIGN AND POST.
 4. NEW SIGN AND POST TO BE INSTALLED BY ABQ RIDE OR COA.
 5. 24" SOLID WHITE REFLECTORIZED PLASTIC STIRPE
 6. CROSSWALK MARKINGS, SEE COA DETAIL 2900-106
 7. REMOVE AND SALVAGE EXISTING POST AND BASE POST

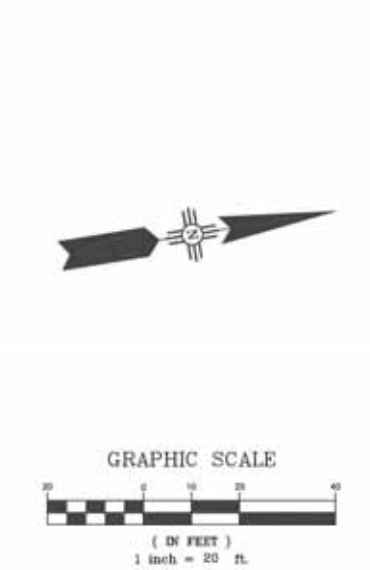


CITY OF ALBUQUERQUE DEPARTMENT OF MUNICIPAL DEVELOPMENT ENGINEERING DIVISION NORTH 4TH STREET PEDESTRIAN IMPROVEMENTS			
PERMANENT SIGNING PLAN			
DESIGN REVIEW COMMITTEE Approved by Albuquerque City Engineer and Design Review Committee, Oct. 27, 2021	CITY ENGINEER APPROVAL [Signature]	MO./DAY/YR. [Blank]	MO./DAY/YR. [Blank]
City Project No. COA 7525.01	Zone Map No.	Sheet 5-2	

ENGINEER'S SEAL		SURVEY INFORMATION		BENCH MARKS		AS BUILT INFORMATION	
	NO.	BY	DATE			CONTRACTOR	DATE
						WORK STARTED BY	DATE
						INSPECTOR'S APPROVAL BY	DATE
						VERIFICATION BY	DATE
						DRAWINGS CONTROLLED BY	DATE
						MICRO-FILM INFORMATION	
						RECORDED BY	DATE
						NO.	

DESIGNED BY	
DRAWN BY	
CHECKED BY	
REMARKS	BY

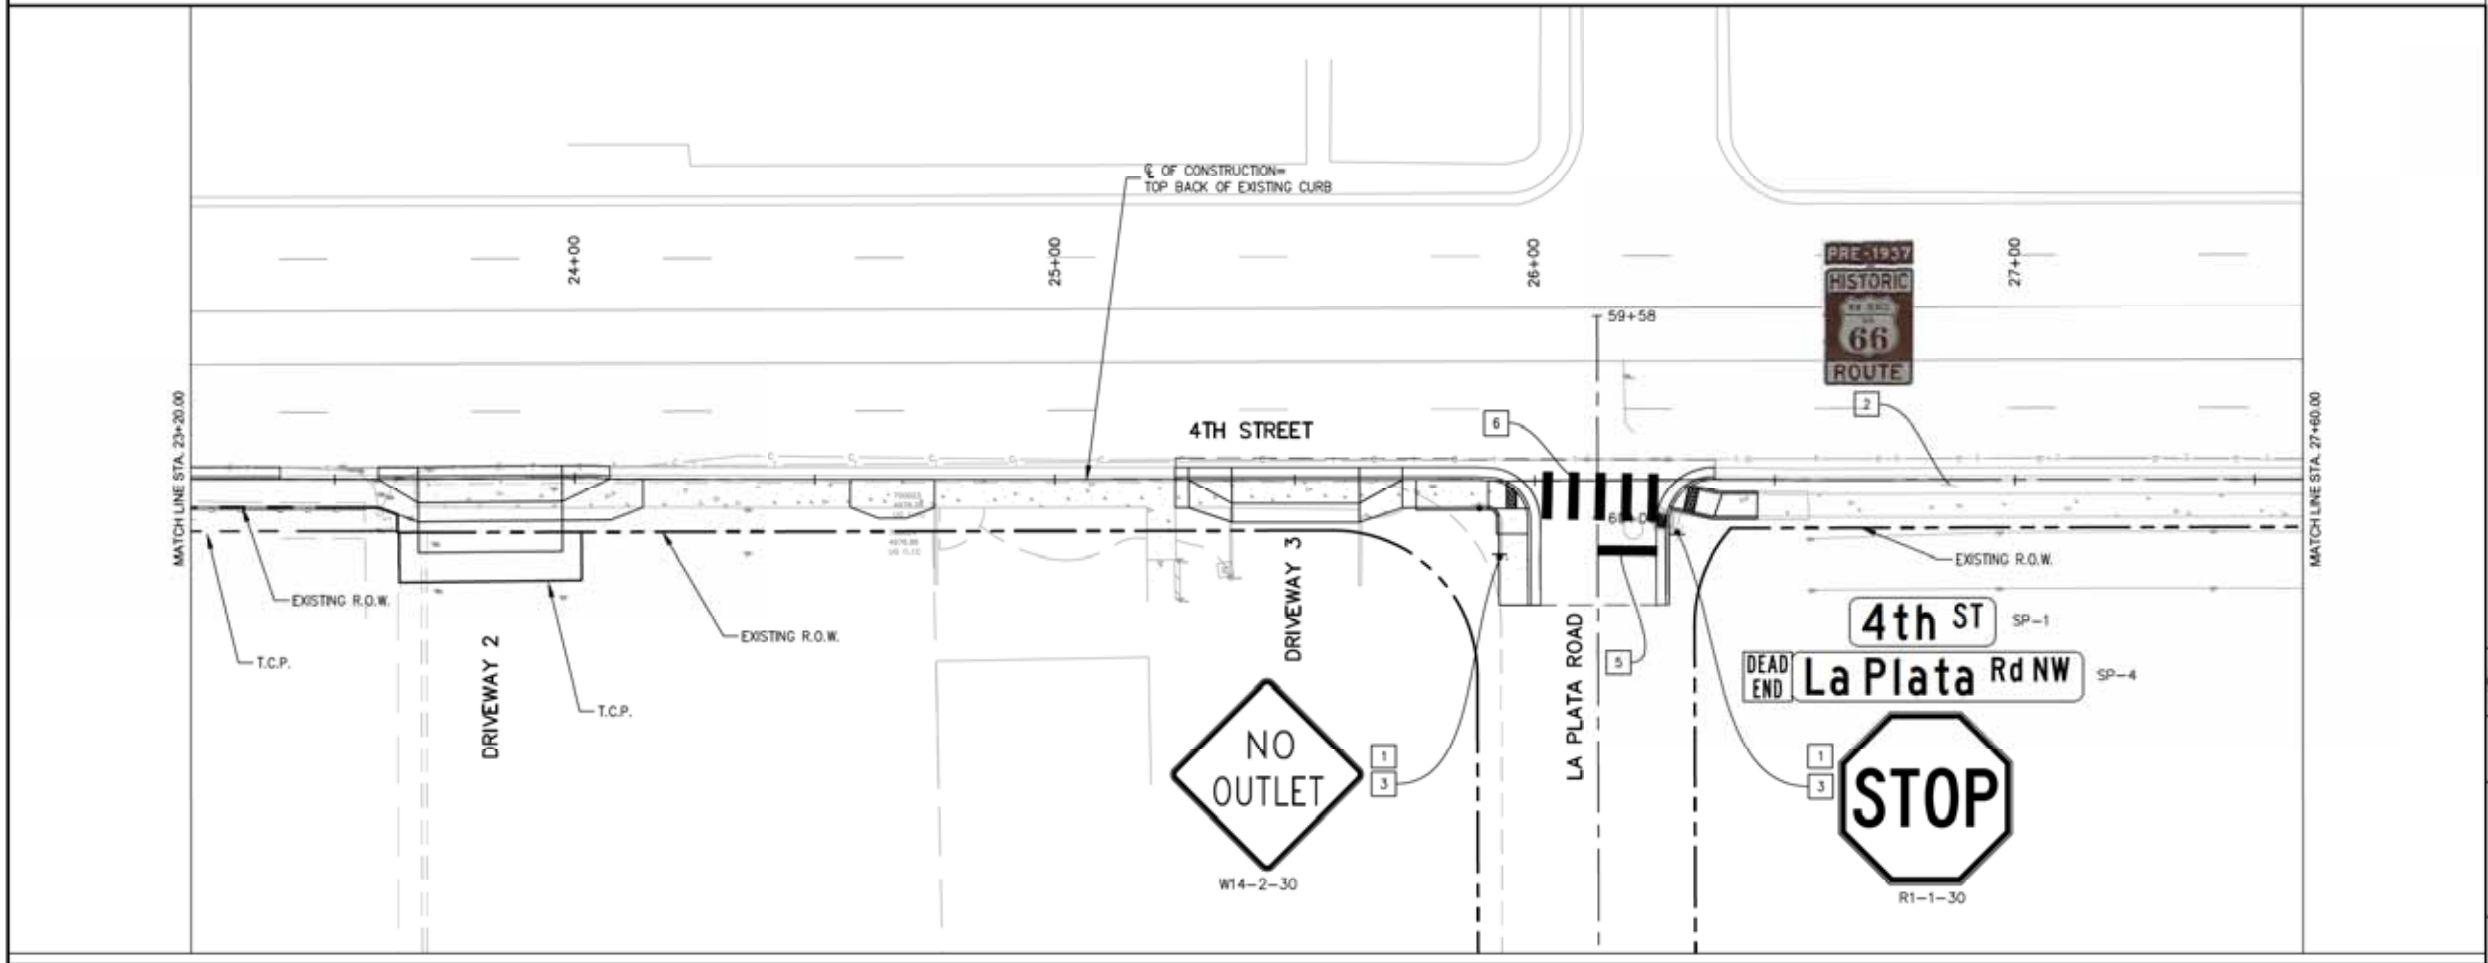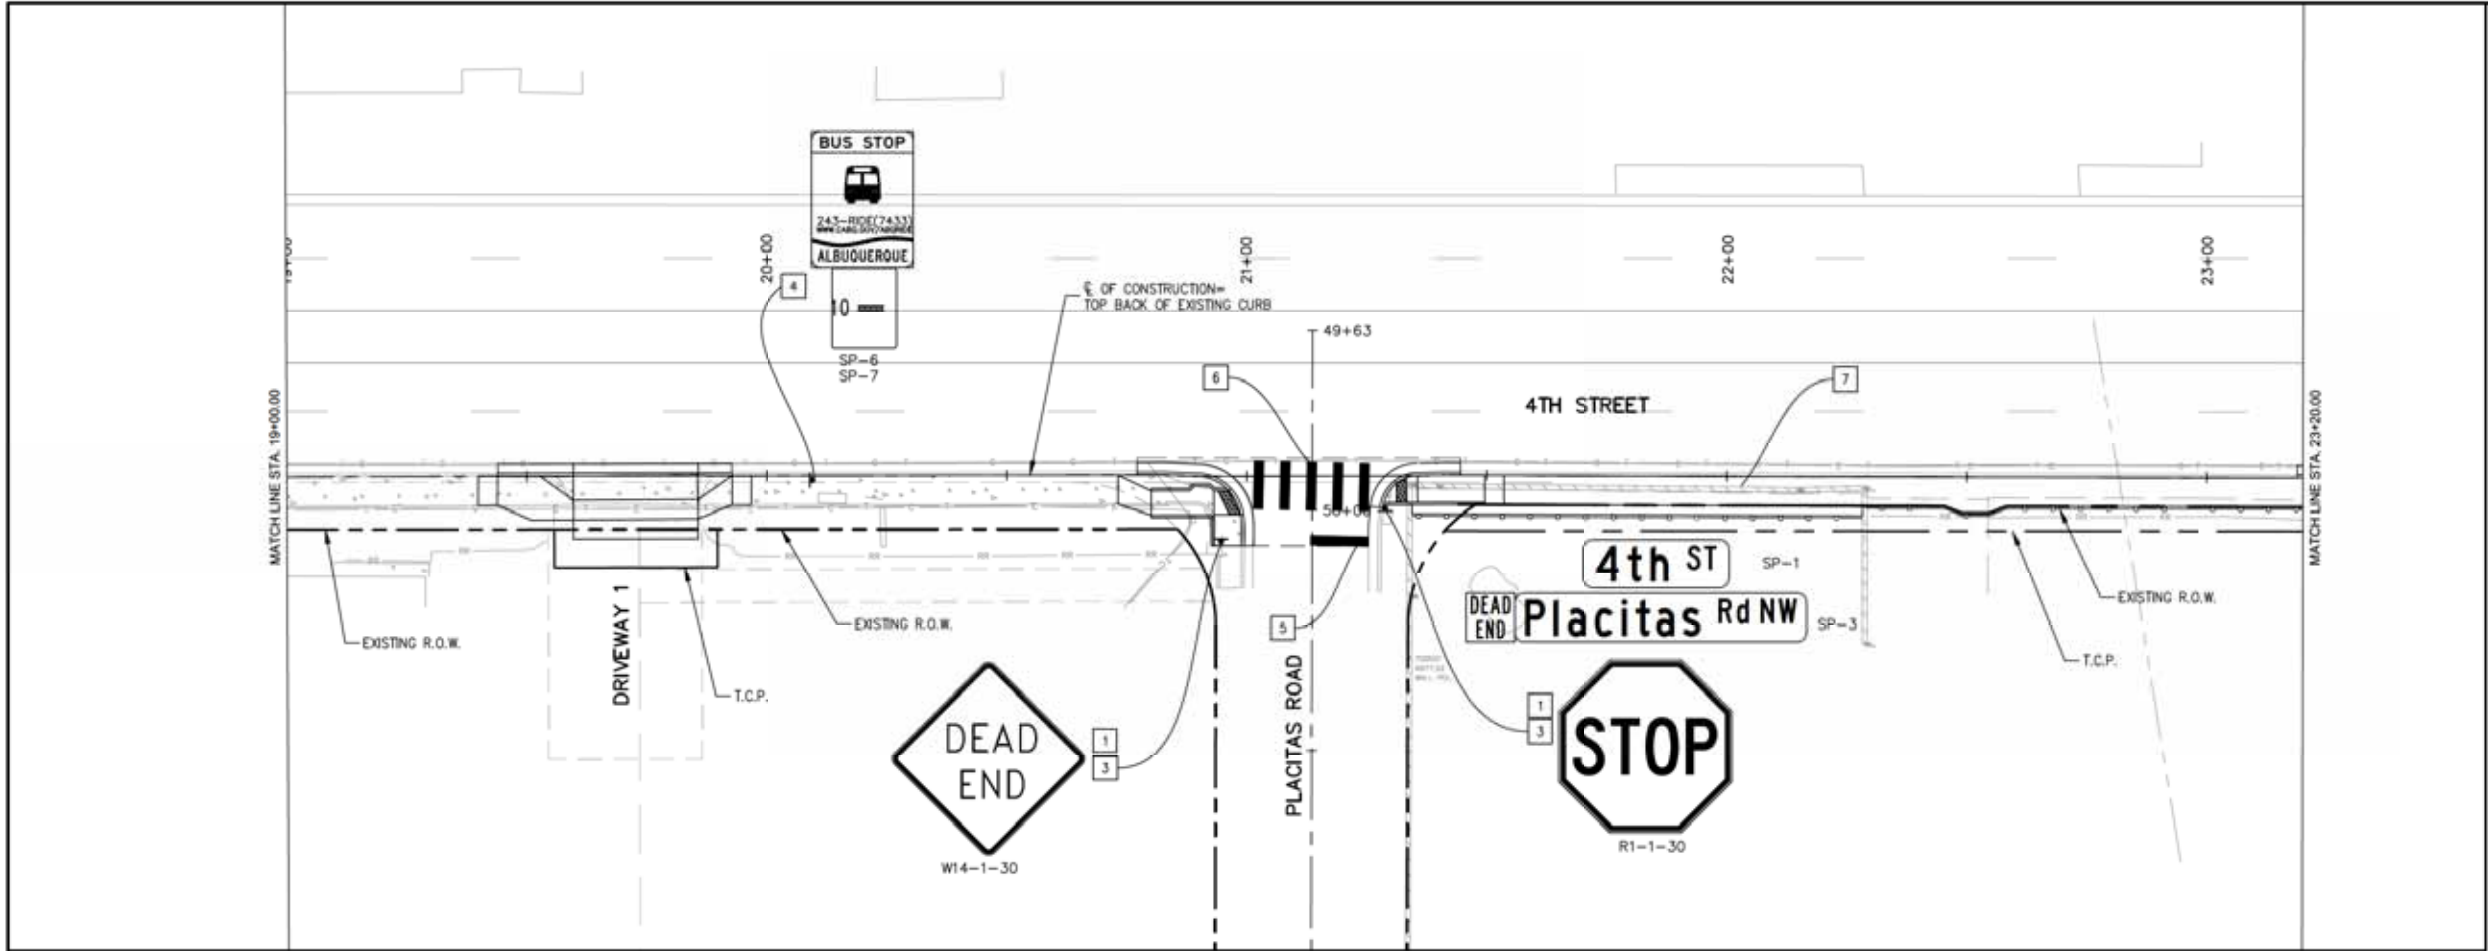

- ☐ SIGNING KEYED NOTES:
1. REMOVE AND SALVAGE EXISTING SIGN AND POST.
 2. EXISTING SIGN AND POST TO REMAIN.
 3. NEW SIGN AND POST.
 4. NEW SIGN AND POST TO BE INSTALLED BY ABO RIDE OR COA.
 5. 24" SOLID WHITE REFLECTORIZED PLASTIC STIRPE
 6. CROSSWALK MARKINGS, SEE COA DETAIL 2900-106
 7. REMOVE AND SALVAGE EXISTING POST AND BASE POST

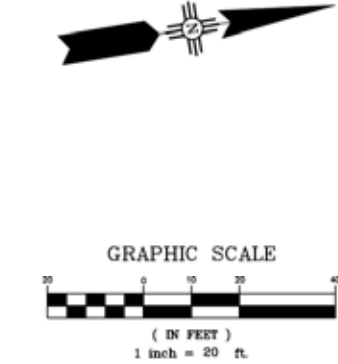

CITY OF ALBUQUERQUE DEPARTMENT OF MUNICIPAL DEVELOPMENT ENGINEERING DIVISION NORTH 4TH STREET PEDESTRIAN IMPROVEMENTS	
PERMANENT SIGNING PLAN	
DESIGN REVIEW COMMITTEE Approved by City Engineer and Design Review Committee, Oct. 27, 2021	CITY ENGINEER APPROVAL _____ MO./DAY/YR. MO./DAY/YR.
City Project No. COA 7525.01	Zone Map No. Sheet 5-3

AS BUILT INFORMATION		BENCH MARKS		SURVEY INFORMATION		ENGINEER'S SEAL	
CONTRACTOR	DATE	NO.	DATE	BY	NO.	DATE	BY
WORK BY	DATE						
INSPECTOR'S ACCEPTANCE BY	DATE						
VERIFY BY	DATE						
DRAWINGS CORRECTED BY	DATE						
MICRO-FILM INFORMATION							
RECORDED BY	DATE						
NO.							







RQUE
 . DEVELOPMENT
 SION
 K IMPROVEMENTS

wspr	
	

\\s01\proj\100-400-000-000\Drawings\03 Task Orders\Task 01 - 4th Street Sidewalks\04 Engineering - PCN\Drawings\Signing\Striping_Notes and Quantities.dwg May 14, 2020 - 7:39am Saved By: SimDa

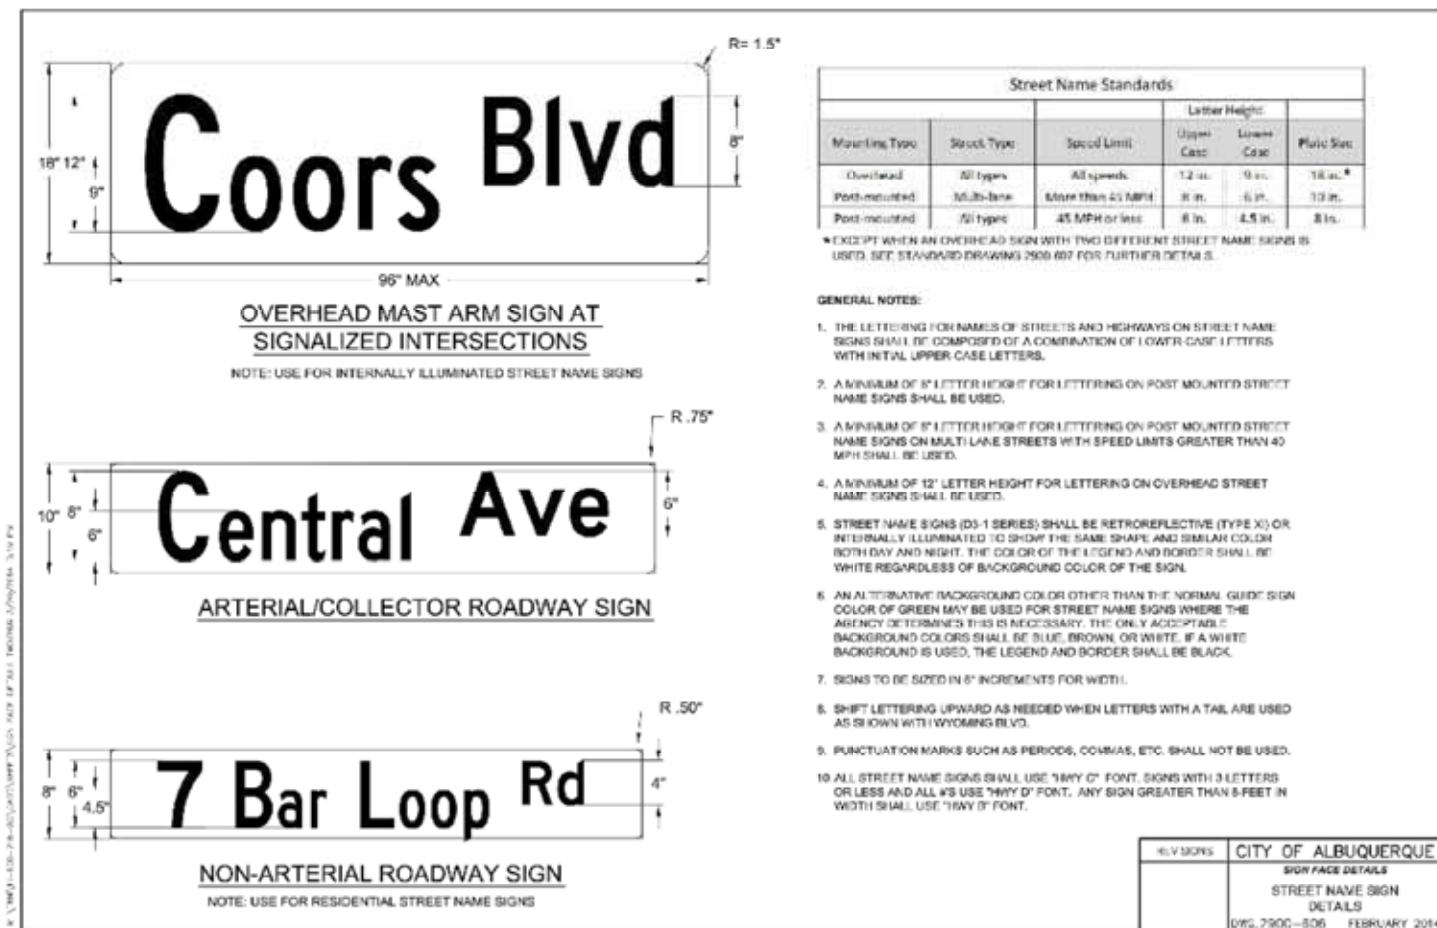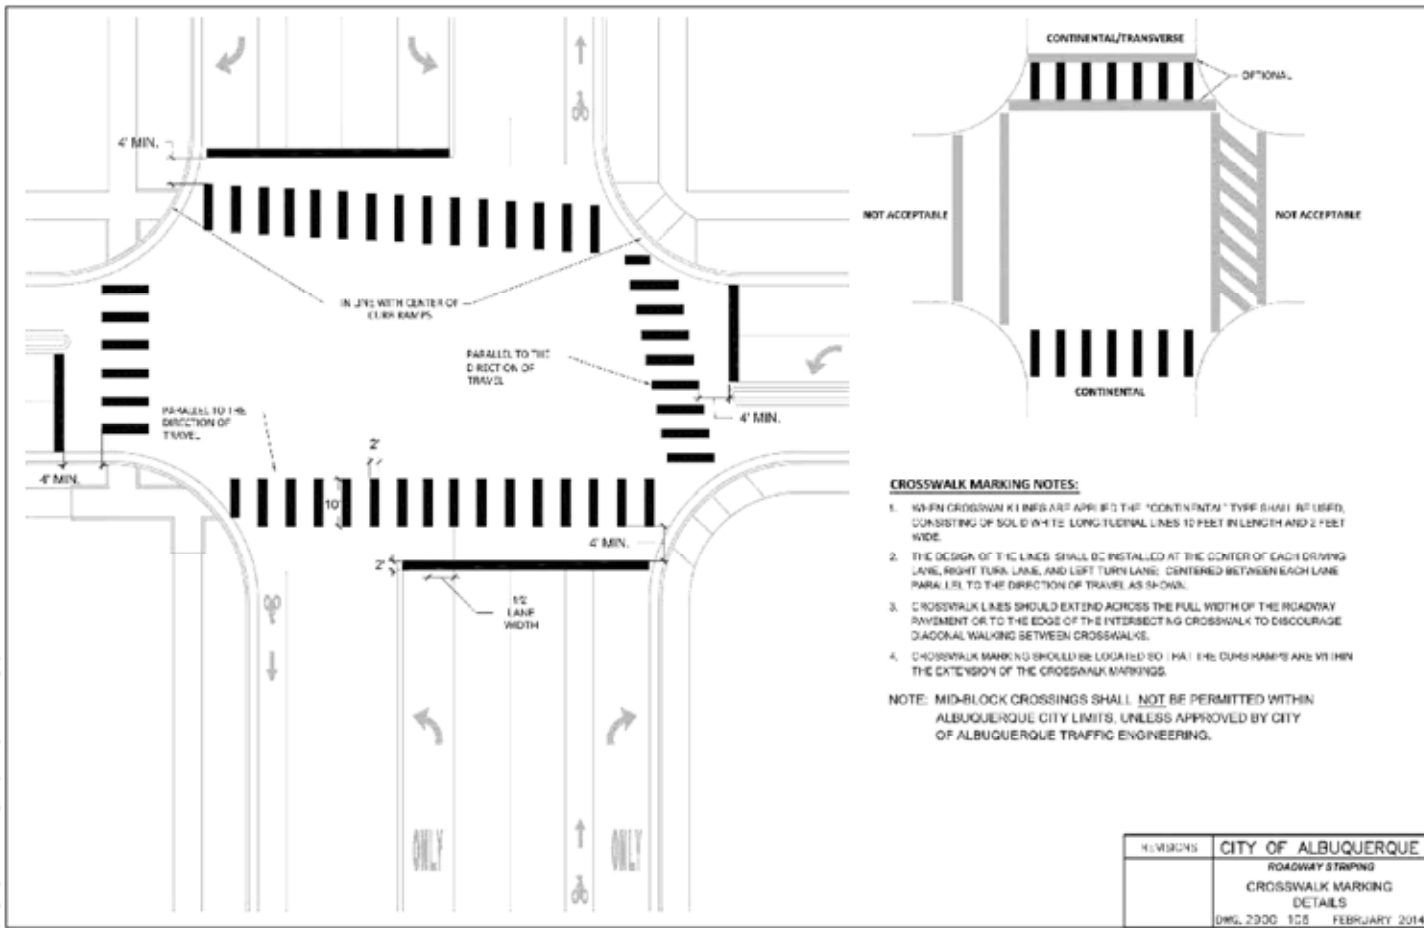

DESIGN REVIEW COMMITTEE		CITY ENGINEER APPROVAL		MO./DAY/YR.	
Approved by Albuquerque		City Engineer and Design			
Review Committee, Oct. 27, 2021					
City Project No. COA 7525.01		Zone Map No. F14		Sheet 5-6	

DESIGNED BY: DGS		DATE: 05/06/20	
DRAWN BY: DGS <td colspan="2">DATE: 05/06/20</td>		DATE: 05/06/20	
CHECKED BY: PFS <td colspan="2">DATE: 05/06/20</td>		DATE: 05/06/20	

Sent: Tuesday, February 15, 2022 9:33 AM
To: Bergstrasser, Adam C.
Cc: Bauman, Debbie; Dodge-Kwan, Paula N.
Subject: RE: North 4th St Improvements (COA 752501)

Hi Adam,

Yes, we will be proceeding without the vibration monitoring. Please use the below activity numbers and reach out to Debbie if you have issues with any of them. They do not need to be used in any specific order.

- 7560260 \$106,000
- 7532670 \$45,301
- 7532360 \$69,115
- 6903110 \$184,815
- 7820010 \$115,768

Thank you,



BRIDGETTE GARRETT

project manager

o 505.768.3679

cabq.gov/dmd

From: Bergstrasser, Adam C. <abergstrasser@cabq.gov>
Sent: Thursday, February 10, 2022 8:46 AM
To: Garrett, Bridgette <bgarrett@cabq.gov>
Subject: FW: North 4th St Improvements (COA 752501)

Hi Bridgette,

I heard that we are proceeding with this work without the vibration monitoring. Can you confirm, and if so, do you have an activity number?

Thanks,

Adam C. Bergstrasser

Construction Project Manager

City of Albuquerque

DMD/Construction Services

office: 505-924-3671

cell: 505-203-7525

abergstrasser@cabq.gov

From: Bergstrasser, Adam C.
Sent: Tuesday, December 21, 2021 1:01 PM
To: Garrett, Bridgette <bgarrett@cabq.gov>
Subject: FW: North 4th St Improvements (COA 752501)

Hi Bridgette,

Please see below and attached. If you would like them to perform vibration monitoring I will need locations and a Supplemental Technical Specification, please.

Thanks,

Adam C. Bergstrasser
Construction Project Manager
City of Albuquerque
DMD/Construction Services
office: 505-924-3671
cell: 505-203-7525
abergstrasser@cabq.gov

From: Jonathan Smith <Jon.Smith@feinm.com>
Sent: Friday, December 17, 2021 10:30 AM
To: Bergstrasser, Adam C. <abergstrasser@cabq.gov>
Subject: RE: North 4th St Improvements (COA 752501)

External

Hey Adam,

Here are my responses to Bridgette's questions:

I have reviewed the proposal and have a few comments:

- Line #97, Item # 802.4 – Water Meter Box, Adjust to Grade should be a quantity of 2 – **Changed the Quantity in the revised Proposal**
- Item # 1.06 – The existing Fire Hydrants should be Removed and Salvaged: - **The Water Authority does not want back used Hydrants and COA has no use for them. One an existing hydrant is removed from the system, the Water Authority does not want it to be used back on the system.**
- Missing Items:
 - o Item 6.010 – Construction Project Sign (Or did they include this with their Traffic Control Allowance?) – **Typically construction signs are not used unless specifically requested by the Project Manager, however I have added them to the revised proposal.**
 - o Item 19.020 – Variable Message Board (Or did they include this with their Traffic Control Allowance?) – **These are included in the Traffic Control Allowance**
 - o Item 336.010 – Prime Coat – **For this project where the asphalt is patching, Prime Coat is not used.**
 - o Item 1600.001 – Vibration Monitoring – **Vibration Monitoring is not used unless specifically required and parameters are given for a specific project.**
 - o Item 802.570 – Water Meter Box, Remove & Replace – **Added this item to the revised proposal.**

Please see our revised proposal and let me know if you have any questions.

Thanks,

Jon Smith
Estimator/Project Manager | Franklin's Earthmoving, Inc.
Mobile: | 505.377.4836
Web: | www.feinm.com



CONFIDENTIALITY NOTICE

This email and attachments, if any, are for the sole use of the intended recipient(s) and may contain confidential material. Any unauthorized review, use, disclosure or distribution is prohibited. If you are not the intended recipient, please do not open any attached files, contact the sender by reply email or telephone, and destroy all copies of the email and any attachments. If you are not the intended recipient, you are hereby notified that any disclosure, copying, distribution, or the taking of any action in reliance on the contents of this information is strictly prohibited.

From: Bergstrasser, Adam C. <abergstrasser@cabq.gov>
Sent: Friday, December 17, 2021 8:50 AM
To: Jonathan Smith <Jon.Smith@feinm.com>
Subject: FW: North 4th St Improvements (COA 752501)

Adam C. Bergstrasser
Construction Project Manager
City of Albuquerque
DMD/Construction Services
office: 505-924-3671
cell: 505-203-7525
abergstrasser@cabq.gov

From: Garrett, Bridgette <bgarrett@cabq.gov>
Sent: Wednesday, December 15, 2021 10:52 AM
To: Bergstrasser, Adam C. <abergstrasser@cabq.gov>
Subject: RE: North 4th St Improvements (COA 752501)

Good morning Adam,

I have reviewed the proposal and have a few comments:

- Line #97, Item # 802.4 – Water Meter Box, Adjust to Grade should be a quantity of 2
- Item # 1.06 – The existing Fire Hydrants should be Removed and Salvaged
- Missing Items:
 - Item 6.010 – Construction Project Sign (Or did they include this with their Traffic Control Allowance?)
 - Item 19.020 – Variable Message Board (Or did they include this with their Traffic Control Allowance?)
 - Item 336.010 – Prime Coat
 - Item 1600.001 – Vibration Monitoring
 - Item 802.570 – Water Meter Box, Remove & Replace

Miscellaneous project information:

- Debbie is checking that we still have the funding she found a month ago. (The funding clean-up just recently happened, which tends to reallocate any funding not currently being used.)
- We are waiting for the Environmental Level of Effort to be completed before we can construct. I'll see if I can get a timeframe for this.
- We should be good to go on all of the TCPs and ROW acquisitions.

Please let me know if you have any questions or would like to discuss this.

Thank you,



BRIDGETTE GARRETT

project manager

o 505.768.3679

cabq.gov/dmd

From: Bergstrasser, Adam C. <abergstrasser@cabq.gov>

Sent: Tuesday, December 14, 2021 4:02 PM

To: Garrett, Bridgette <bgarrett@cabq.gov>

Subject: FW: North 4th St Improvements (COA 752501)

Hi Bridgette,

The proposal for this work is attached for your review and approval. The cost with fees would be \$506,304.52. Please provide an activity number for this amount if you wish to proceed.

Thanks,

Adam C. Bergstrasser

Construction Project Manager

City of Albuquerque

DMD/Construction Services

office: 505-924-3671

cell: 505-203-7525

abergstrasser@cabq.gov

From: Jonathan Smith <Jon.Smith@feinm.com>

Sent: Tuesday, December 14, 2021 12:00 PM

To: Bergstrasser, Adam C. <abergstrasser@cabq.gov>

Cc: Gus Harbaugh <Gus.Harbaugh@feinm.com>

Subject: North 4th St Improvements

External

Good afternoon Adam,

Please see our attached proposal for North 4th St Improvements. Please review and let me know if you have any questions.

Thanks,

Jon Smith

Estimator/Project Manager | Franklin's Earthmoving, Inc.

Mobile: | 505.377.4836

Web: | www.feinm.com



CONFIDENTIALITY NOTICE

This email and attachments, if any, are for the sole use of the intended recipient(s) and may contain confidential material. Any unauthorized review, use, disclosure or distribution is prohibited. If you are not the intended recipient, please do not open any attached files, contact the sender by reply email or telephone, and destroy all copies of the email and any attachments. If you are not the intended recipient, you are hereby notified that any disclosure, copying, distribution, or the taking of any action in reliance on the contents of this information is strictly prohibited.