



M:\MSD\16-600-006-002\_Disiplines\_SHEET\16006\_Overall Utility Plan.dwg 12/19/2016 5:06 PM

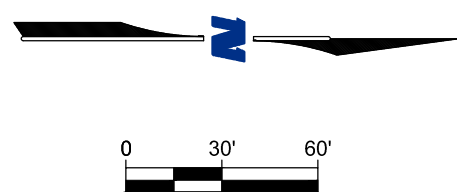

| LEGEND             |     |
|--------------------|-----|
| TRACT B-2 BOUNDARY | --- |
| RIGHT OF WAY       | --- |
| PROPERTY LINE      | --- |

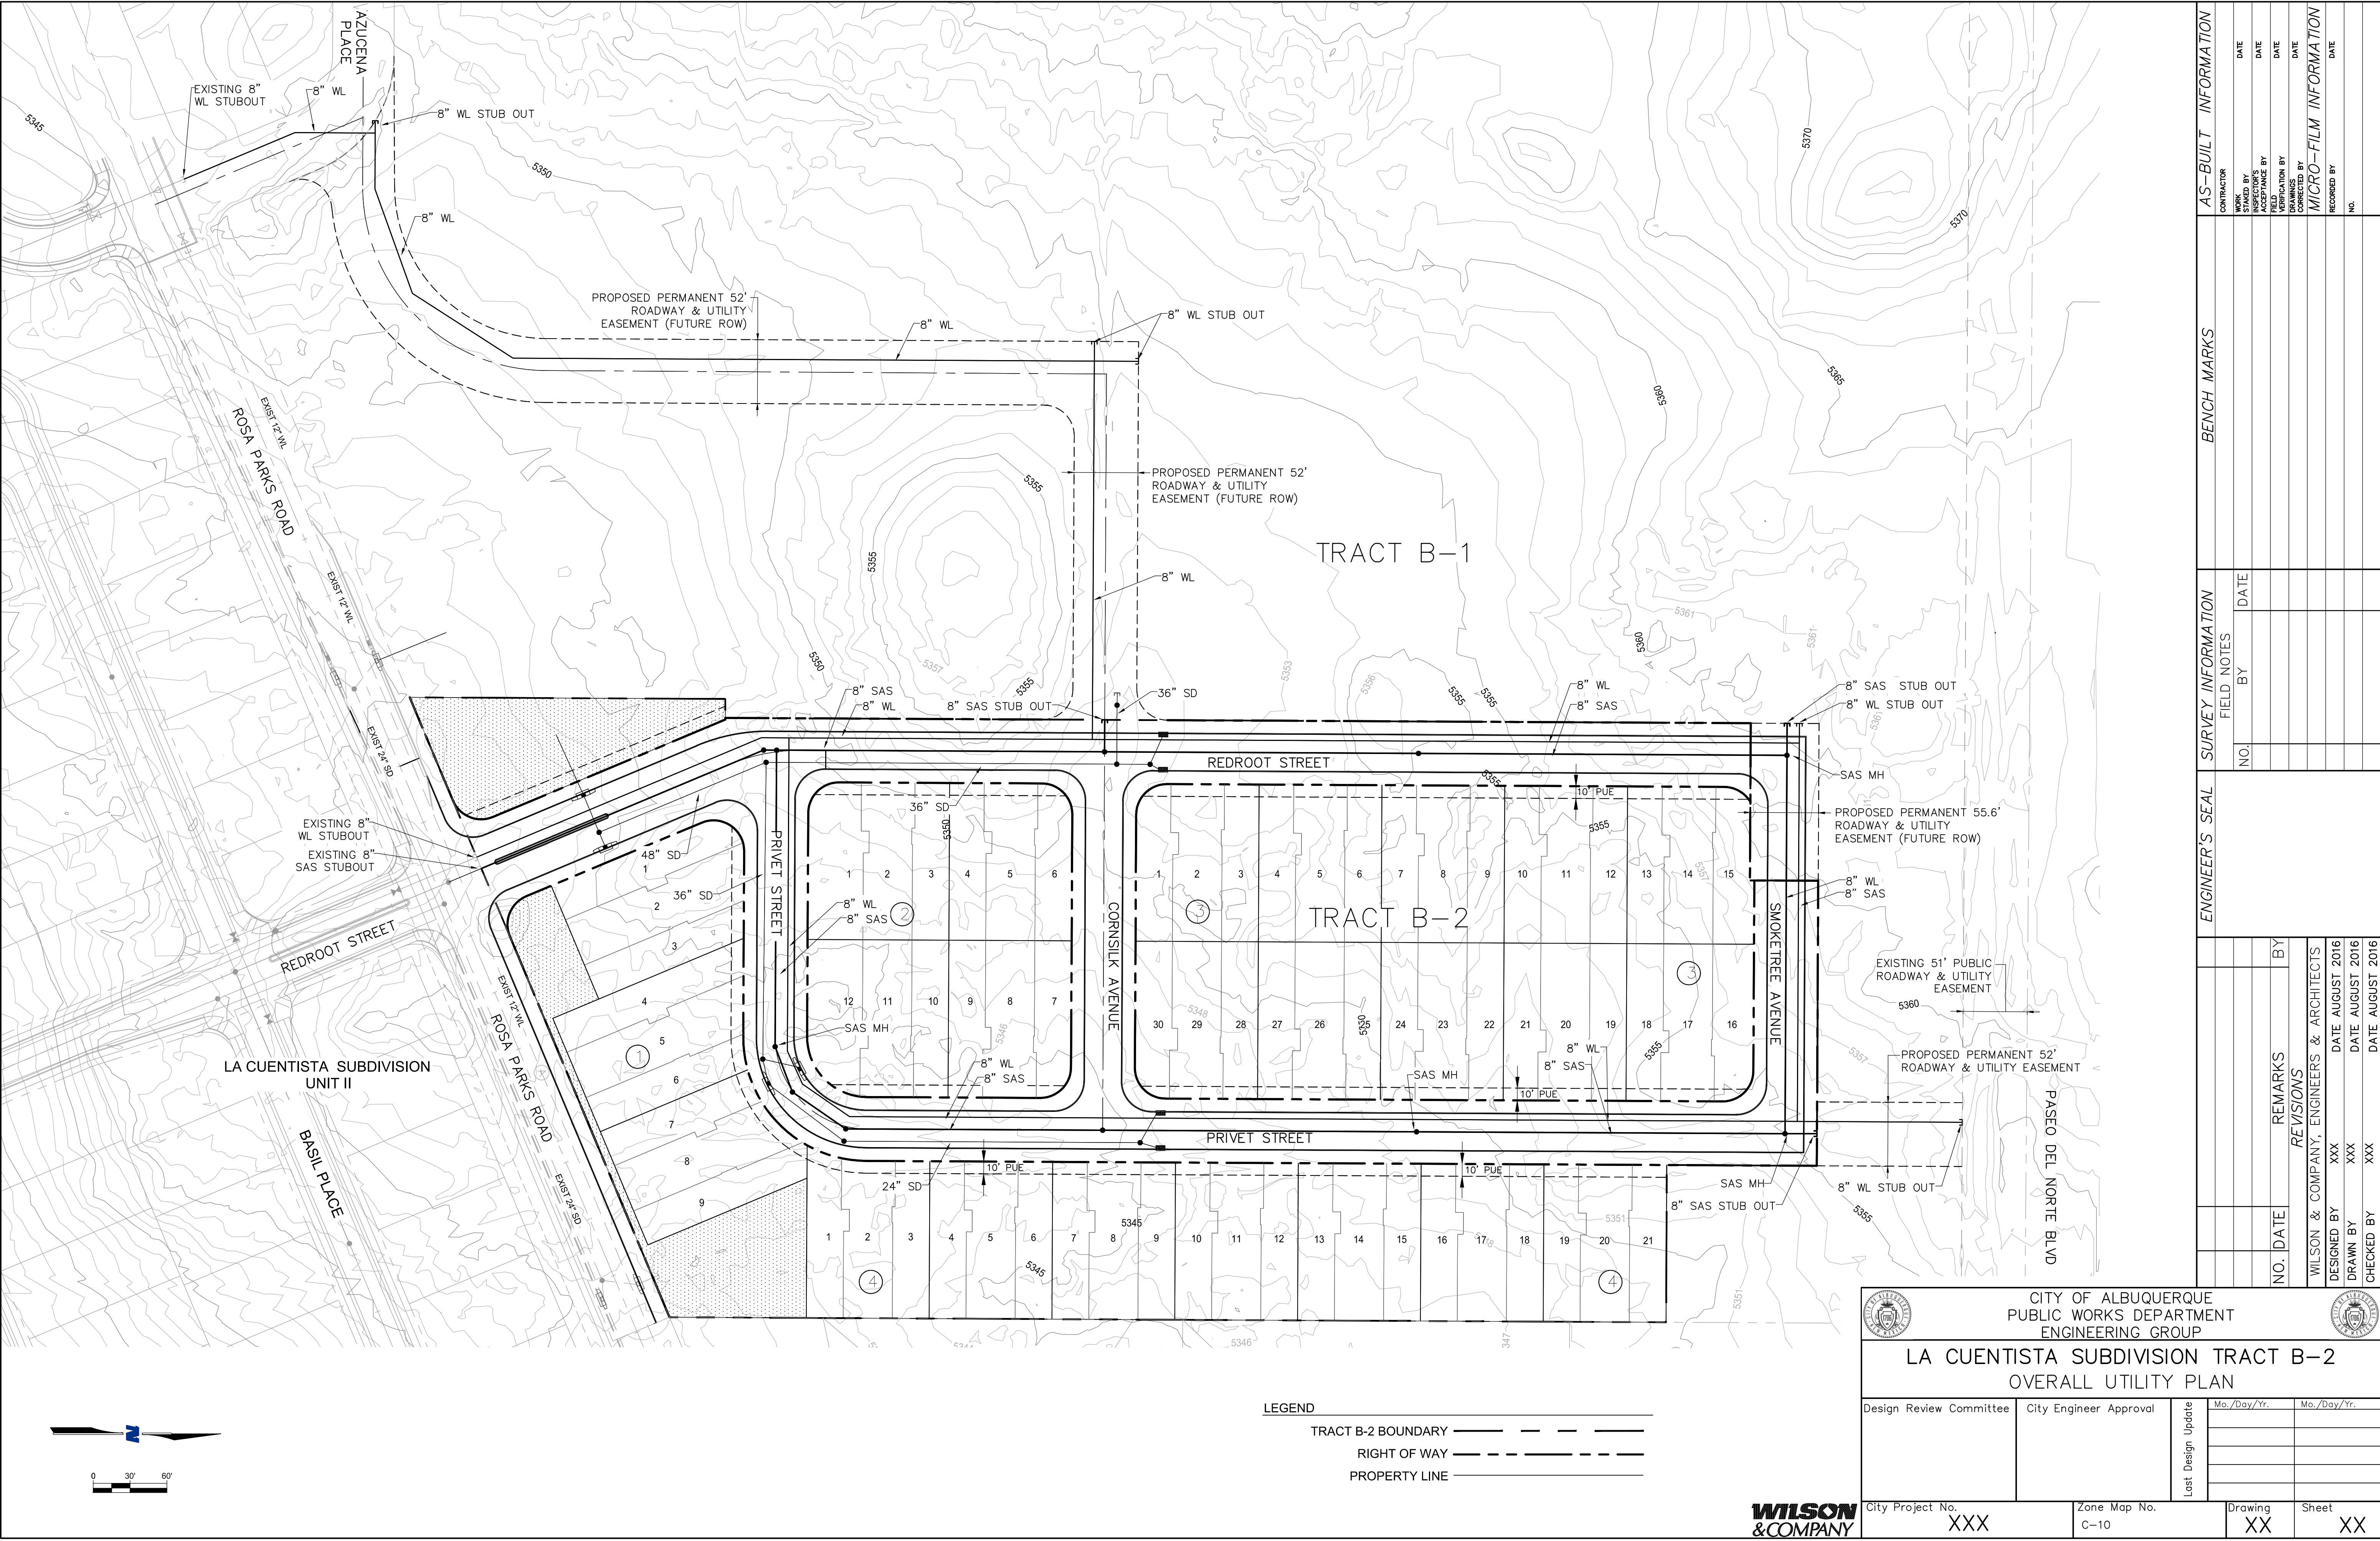

|                                                                     |                        |
|---------------------------------------------------------------------|------------------------|
| CITY OF ALBUQUERQUE<br>PUBLIC WORKS DEPARTMENT<br>ENGINEERING GROUP |                        |
| LA CUENTISTA SUBDIVISION TRACT B-2<br>OVERALL UTILITY PLAN          |                        |
| Design Review Committee                                             | City Engineer Approval |
| City Project No.<br>XXX                                             | Zone Map No.<br>C-10   |
| Drawing<br>XX                                                       | Sheet<br>XX            |

| ENGINEER'S SEAL |  | SURVEY INFORMATION |    | BENCH MARKS |  | AS-BUILT INFORMATION   |      |
|-----------------|--|--------------------|----|-------------|--|------------------------|------|
|                 |  | NO.                | BY | DATE        |  | CONTRACTOR             | DATE |
|                 |  |                    |    |             |  | INSPECTOR'S            | DATE |
|                 |  |                    |    |             |  | PERFORMANCE BY         | DATE |
|                 |  |                    |    |             |  | VERIFICATION BY        | DATE |
|                 |  |                    |    |             |  | DRAWN BY               | DATE |
|                 |  |                    |    |             |  | MICRO-FILM INFORMATION | DATE |
|                 |  |                    |    |             |  | RECORDED BY            | DATE |
|                 |  |                    |    |             |  | NO.                    |      |