



REVISIONS

| NO. | DESCRIPTION | DATE    |
|-----|-------------|---------|
| 1   | EDC REVIEW  | 5/27/00 |

E:\asaru\SuperCenter  
MAY 21, 2000




**Kmart**  
Development  
Kmart Corporation  
3100 West Big Beaver Road  
Troy MI 48064-3163

DRWN BY: CHK. BY: Eric M. Mirkovic

**Super Center** 24 Hours  
**REMODEL AND EXPANSION**  
STORE # 9827  
MONTGOMERY BLVD.  
ALBUQUERQUE, NEW MEXICO


ALL DRAWINGS AND WRITTEN MATERIAL  
HEREIN ARE THE PROPERTY OF HMR ARCHITECTS  
AND SHALL REMAIN THE PROPERTY OF HMR ARCHITECTS  
UNLESS OTHERWISE SPECIFIED. NO PART OF THIS  
DRAWING SHALL BE REPRODUCED OR TRANSMITTED  
IN ANY FORM OR BY ANY MEANS, ELECTRONIC  
OR MECHANICAL, INCLUDING PHOTOCOPYING,  
RECORDING, OR BY ANY INFORMATION STORAGE  
AND RETRIEVAL SYSTEM, WITHOUT THE WRITTEN  
CONSENT OF HMR ARCHITECTS.

01035  
MAY 21, 2001

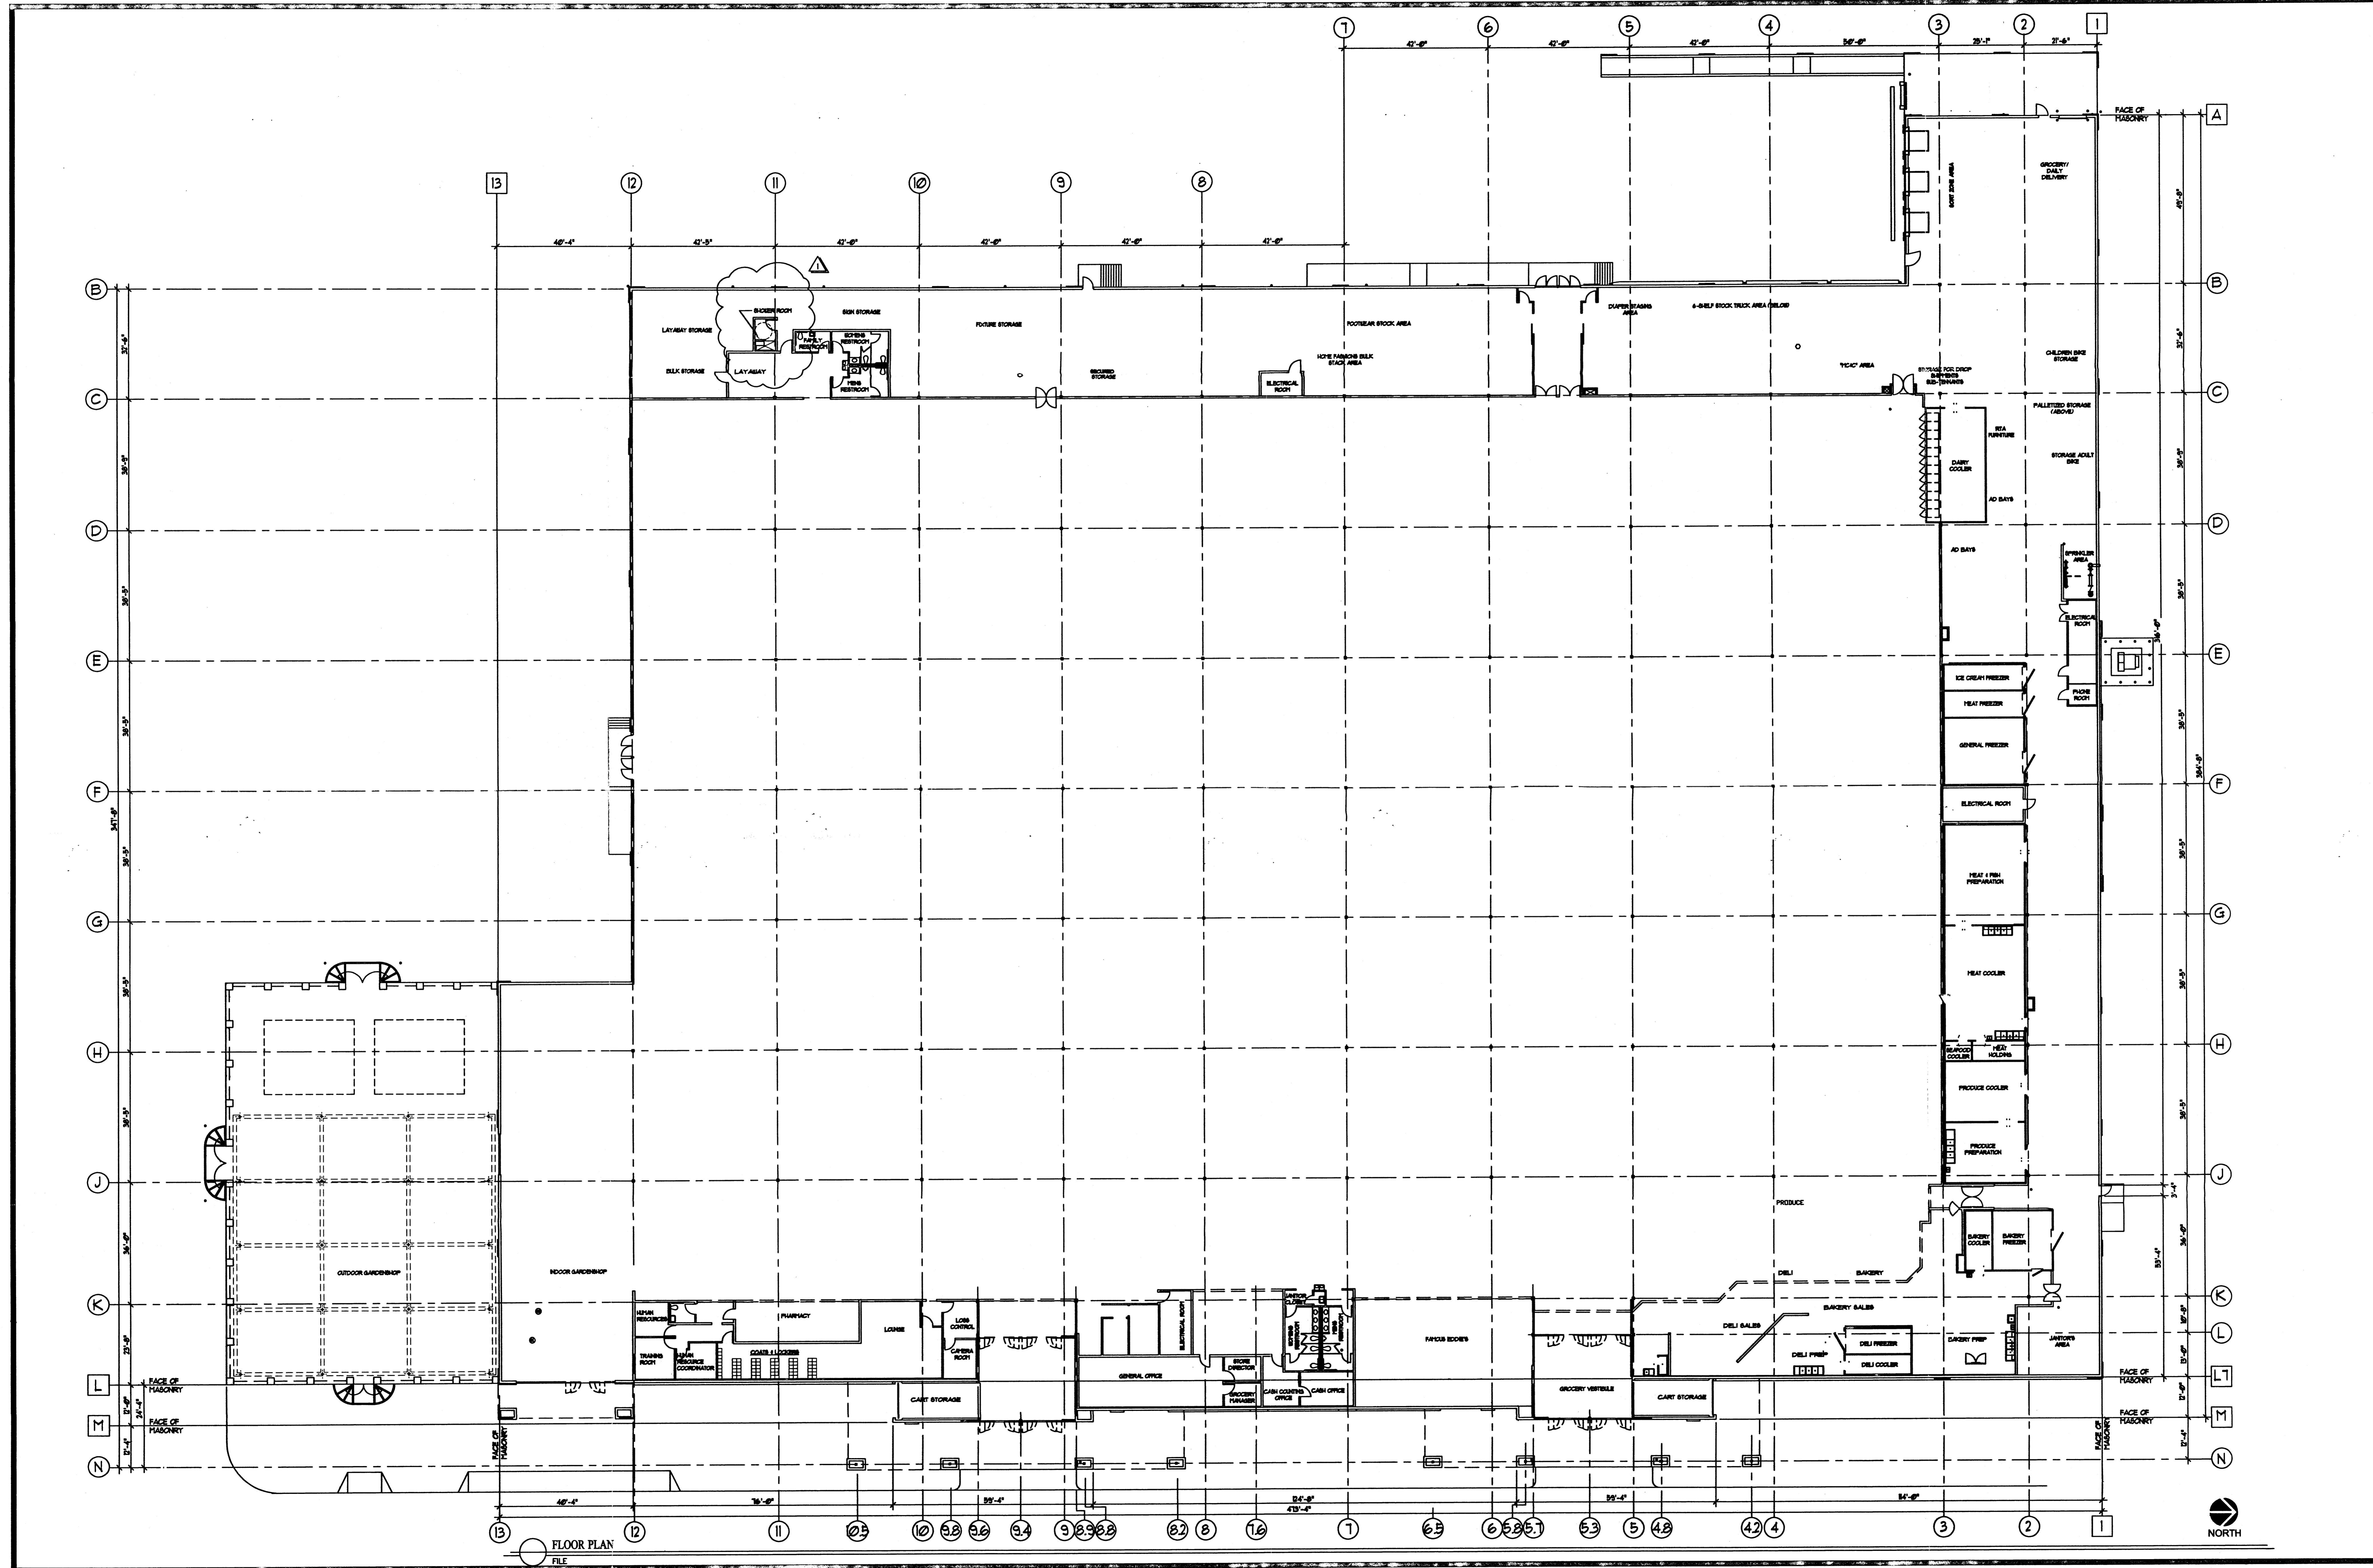

W:\ENC\DATA\DWGS\00-82\Map\B-06-01\_AJZ\FM\_A1-1-DRB.dwg, Model, 08/06/01, 01:08:04 PM, kh

1000980

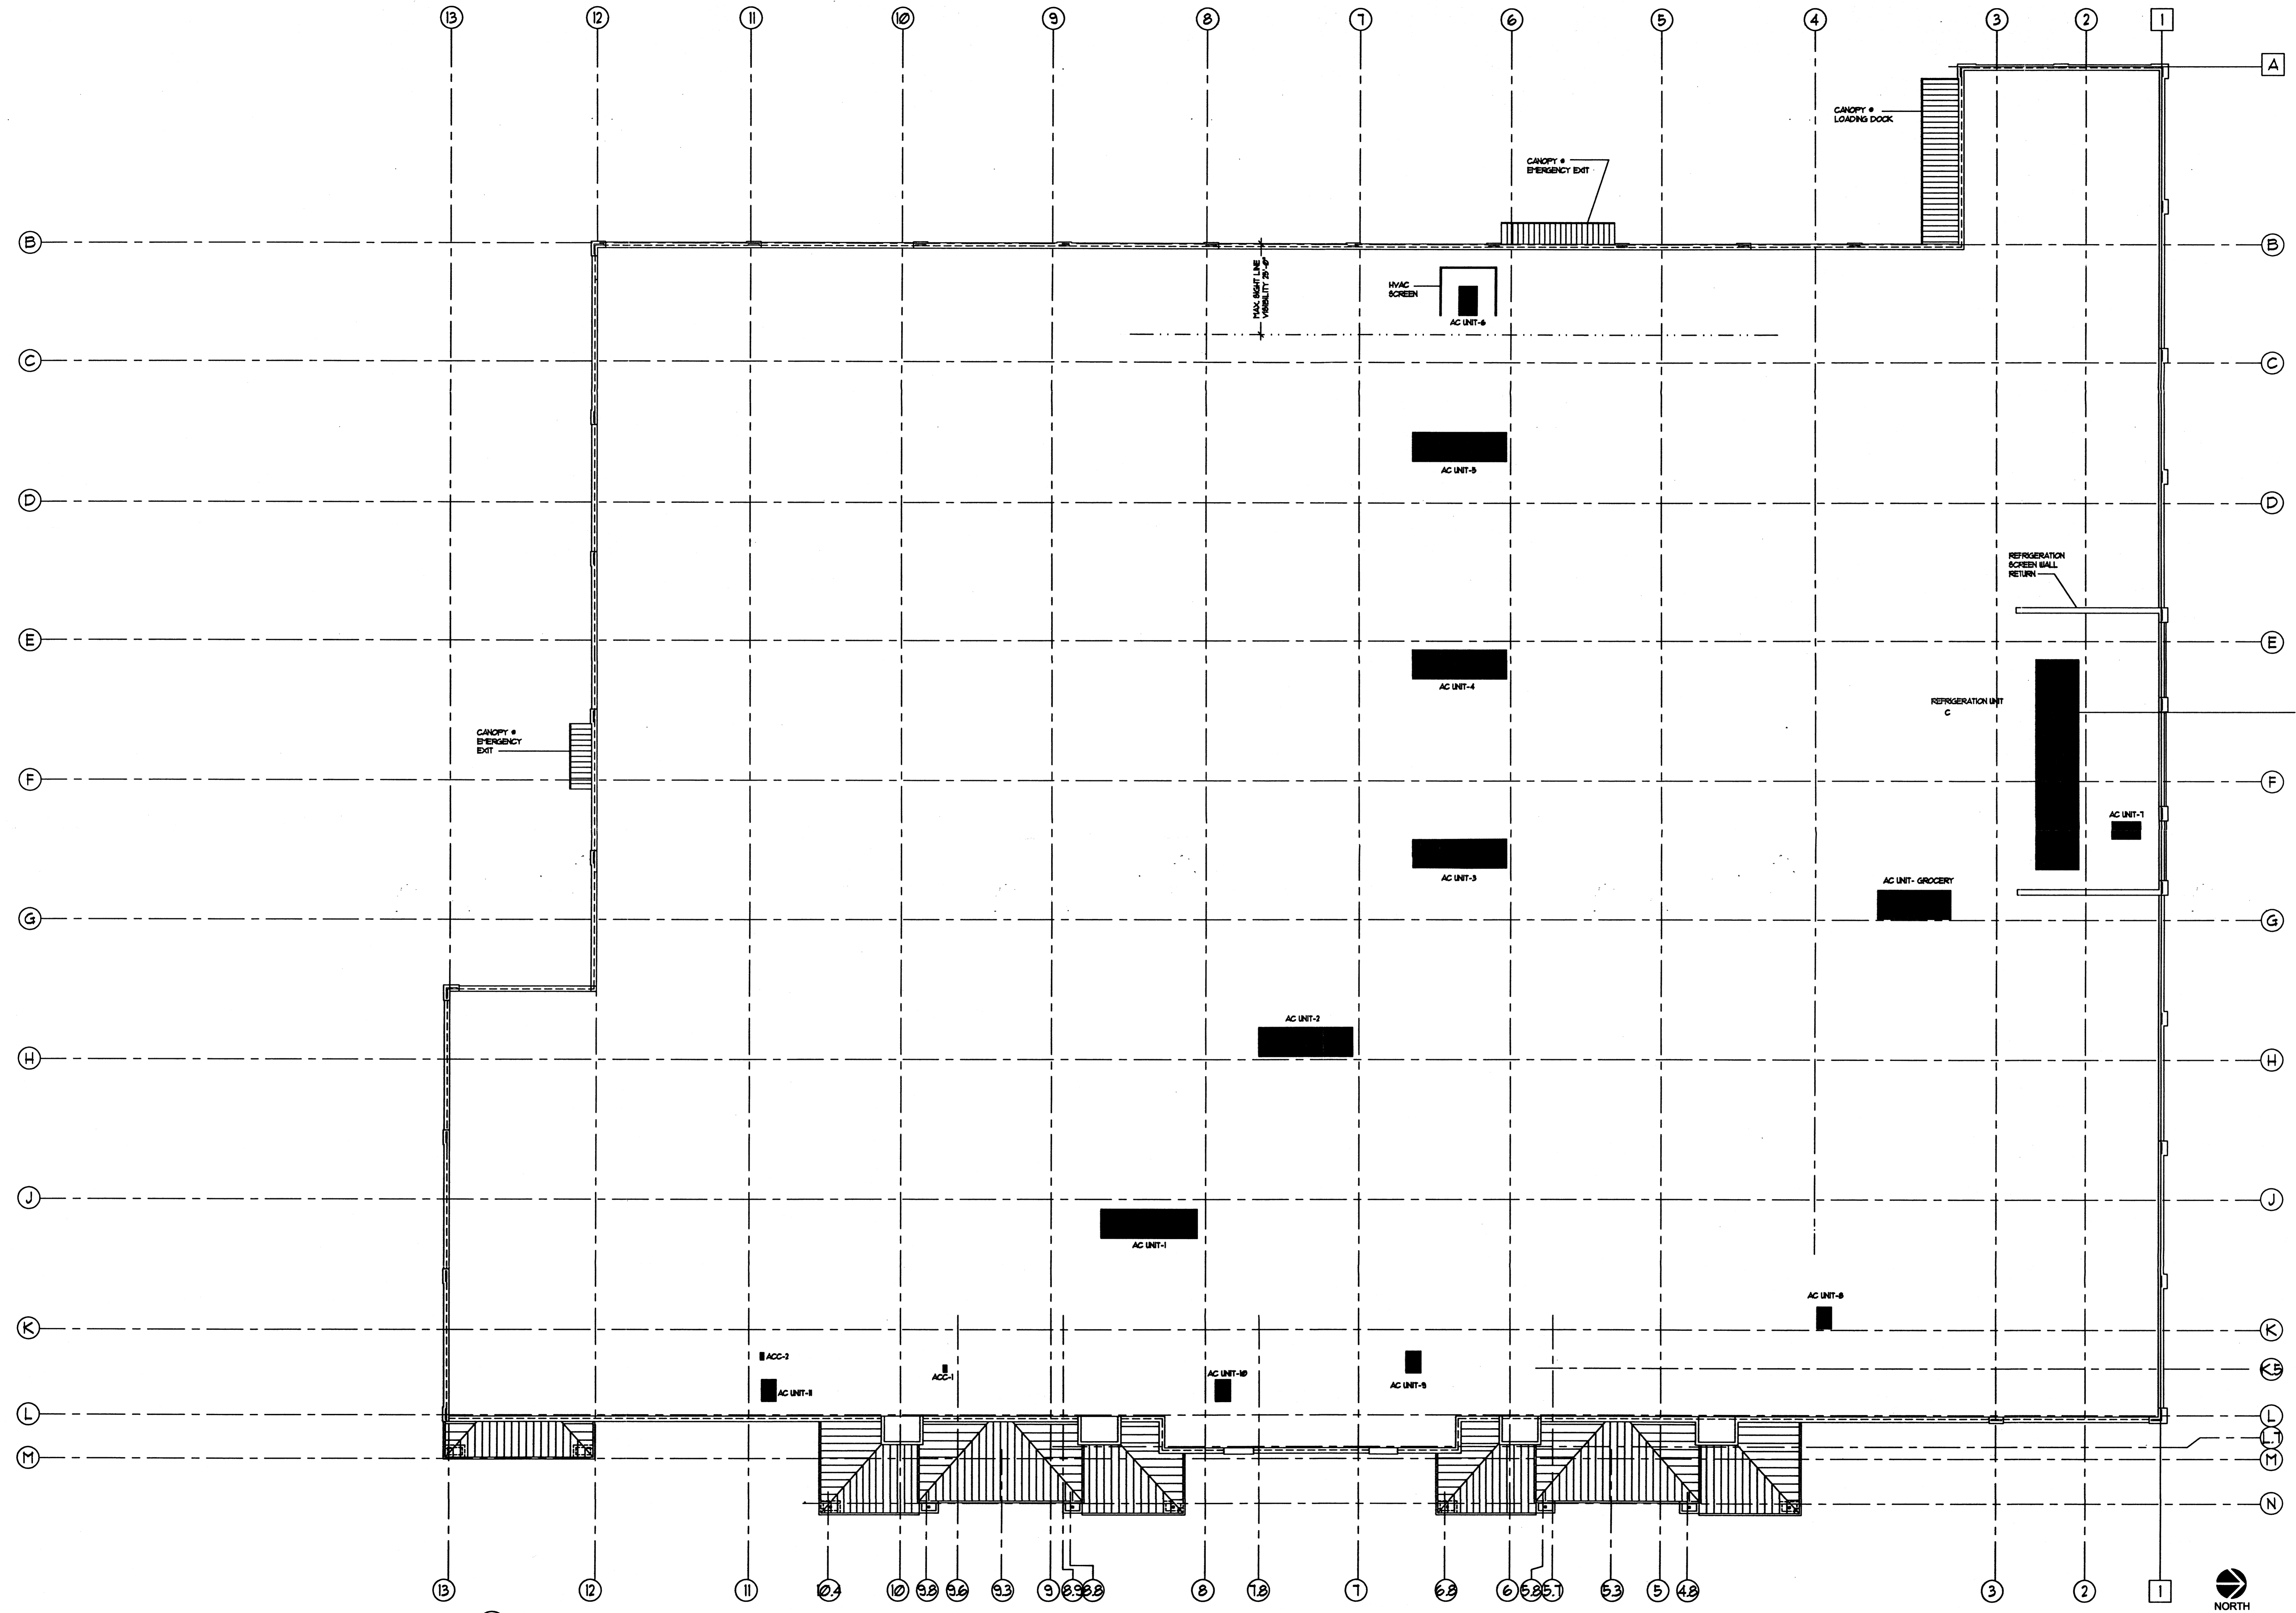

ROOF PLAN  
FILE:



SCALE: 1/16"=1'-0"

**H.M.R.**  
ARCHITECTS

2130 21st STREET  
SACRAMENTO  
CALIFORNIA  
95818  
(916)736-2724  
FAX (916)736-0610

Eric M. Mironic (C-10357)  
NARB. CERT. NO. 35,987

Robert E. Diesel (C-15385)  
NARB. CERT. NO. 44008

REVISIONS

| NO. | DESCRIPTION | DATE |
|-----|-------------|------|
|     |             |      |
|     |             |      |
|     |             |      |

E:\hmr\SuperK\01035  
MAY 21, 2000

**kmart**  
Kmart  
Development

Kmart Corporation  
3100 West Big Beaver Road  
Troy MI 48064-3163

DRAWN BY:      CHK. BY: Eric M. Mironic

**Super K Center**  
24 HOURS

REMODEL AND EXPANSION  
STORE # 9827  
MONTGOMERY BLVD.  
ALBUQUERQUE, NEW MEXICO

ALL DRAWINGS AND WRITTEN MATERIAL  
APPEARING HEREIN CONSTITUTE ORIGINAL  
AND UNPUBLISHED WORK OF H.M.R. ARCHITECTS  
AND MAY NOT BE REPRODUCED, COPIED OR  
DISCLOSED WITHOUT WRITTEN CONSENT  
OF H.M.R. ARCHITECTS.

01035

MAY 21, 2001