


Plotted: 2/6/2017 10:46:57 AM, By: Salazar, Kim
 H:\Projects\30399 Winrock\Survey\Phase\Next\Phase\Red Robin\SitePlan.dwg
 User: salazar, Date: 2/6/2017 10:46:57 AM, Printer:

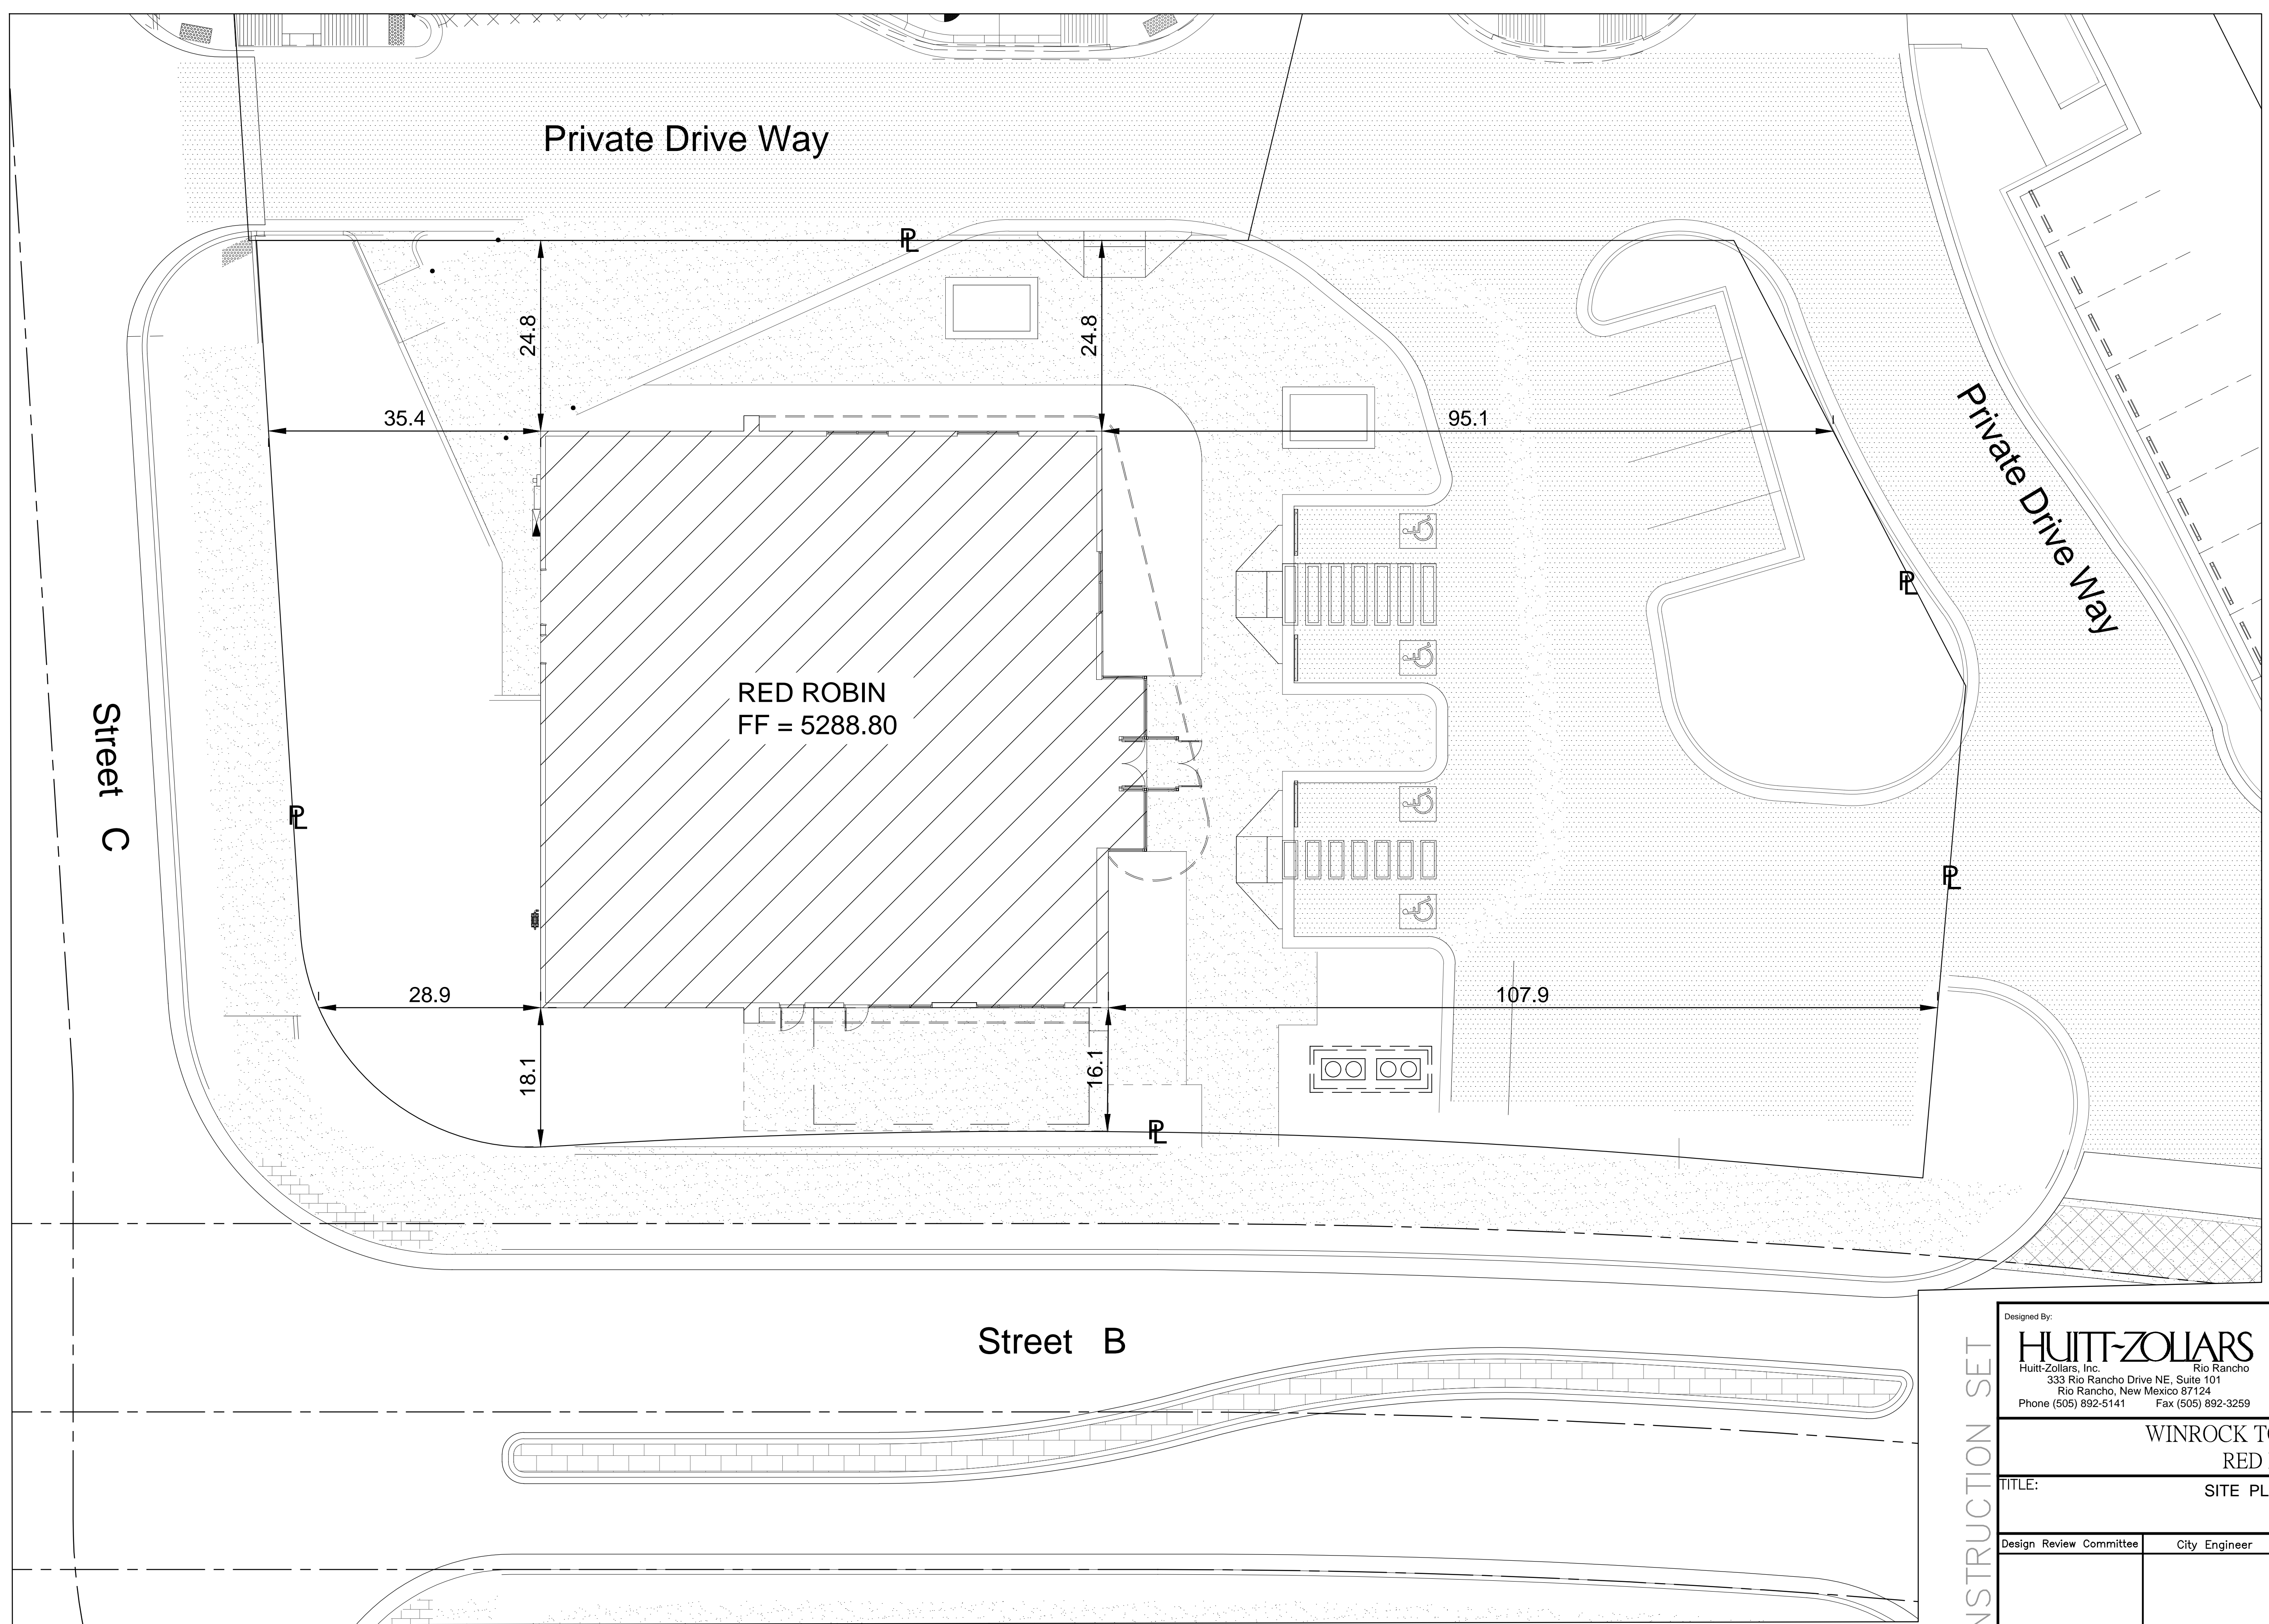

A1 SITE PLAN
 SCALE 1"=10'

Designed By:
HUITT-ZOLIARS
 Huit-Zollars, Inc. Rio Rancho
 333 Rio Rancho Drive NE, Suite 101
 Rio Rancho, New Mexico 87124
 Phone (505) 892-5141 Fax (505) 892-3259

WINROCK TOWN CENTER RED ROBIN			
TITLE: SITE PLAN			
Design Review Committee	City Engineer	Mo./Day/Yr.	Mo./Day/Yr.
City Project No. XXXX.XX		Zone Map No. J-19-Z	Sheet C200 Of

ENGINEER'S SEAL		SURVEY INFORMATION		AS BUILT INFORMATION	
		NO.	DATE	CONTRACTOR	DATE
		BY	FIELD NOTES	WORK BY	DATE
		REVISIONS	FOUND MONUMENT "20_H18"	INSPECTORS	DATE
		DESIGN	STANDARD 3 1/4" ALUMINUM DISC (FOUND IN PLACE)	ACCEPTANCE BY	DATE
		DATE: MARCH 2016	NEW MEXICO STATE PLANE COORDINATES (CENTRAL ZONE-N.A.D. 1983)	VERIFICATION BY	DATE
		DATE: MARCH 2016	N=1,493,154.978	DATE	DATE
		PROJ #: 30399.01	E=1,545,048.210	DATE	DATE
		DATE: AUGUST 8, 2016	PUBLISHED EL=5283.22 (MAD 1988)	DATE	DATE
			GROUND TO GRID FACTOR=0.999661500	DATE	DATE
			BETA ALPHA ANGLE=01100.11"	DATE	DATE