


Plotted: 5/18/2016 11:59:37 PM By: Eddings, Scott
H:\proj\935645\01_Winrock\05_Design\05_1_CADD\SS\GRADING\13MAR16.dwg
User: Scott.Eddings 5/18/2016 11:59:37 PM

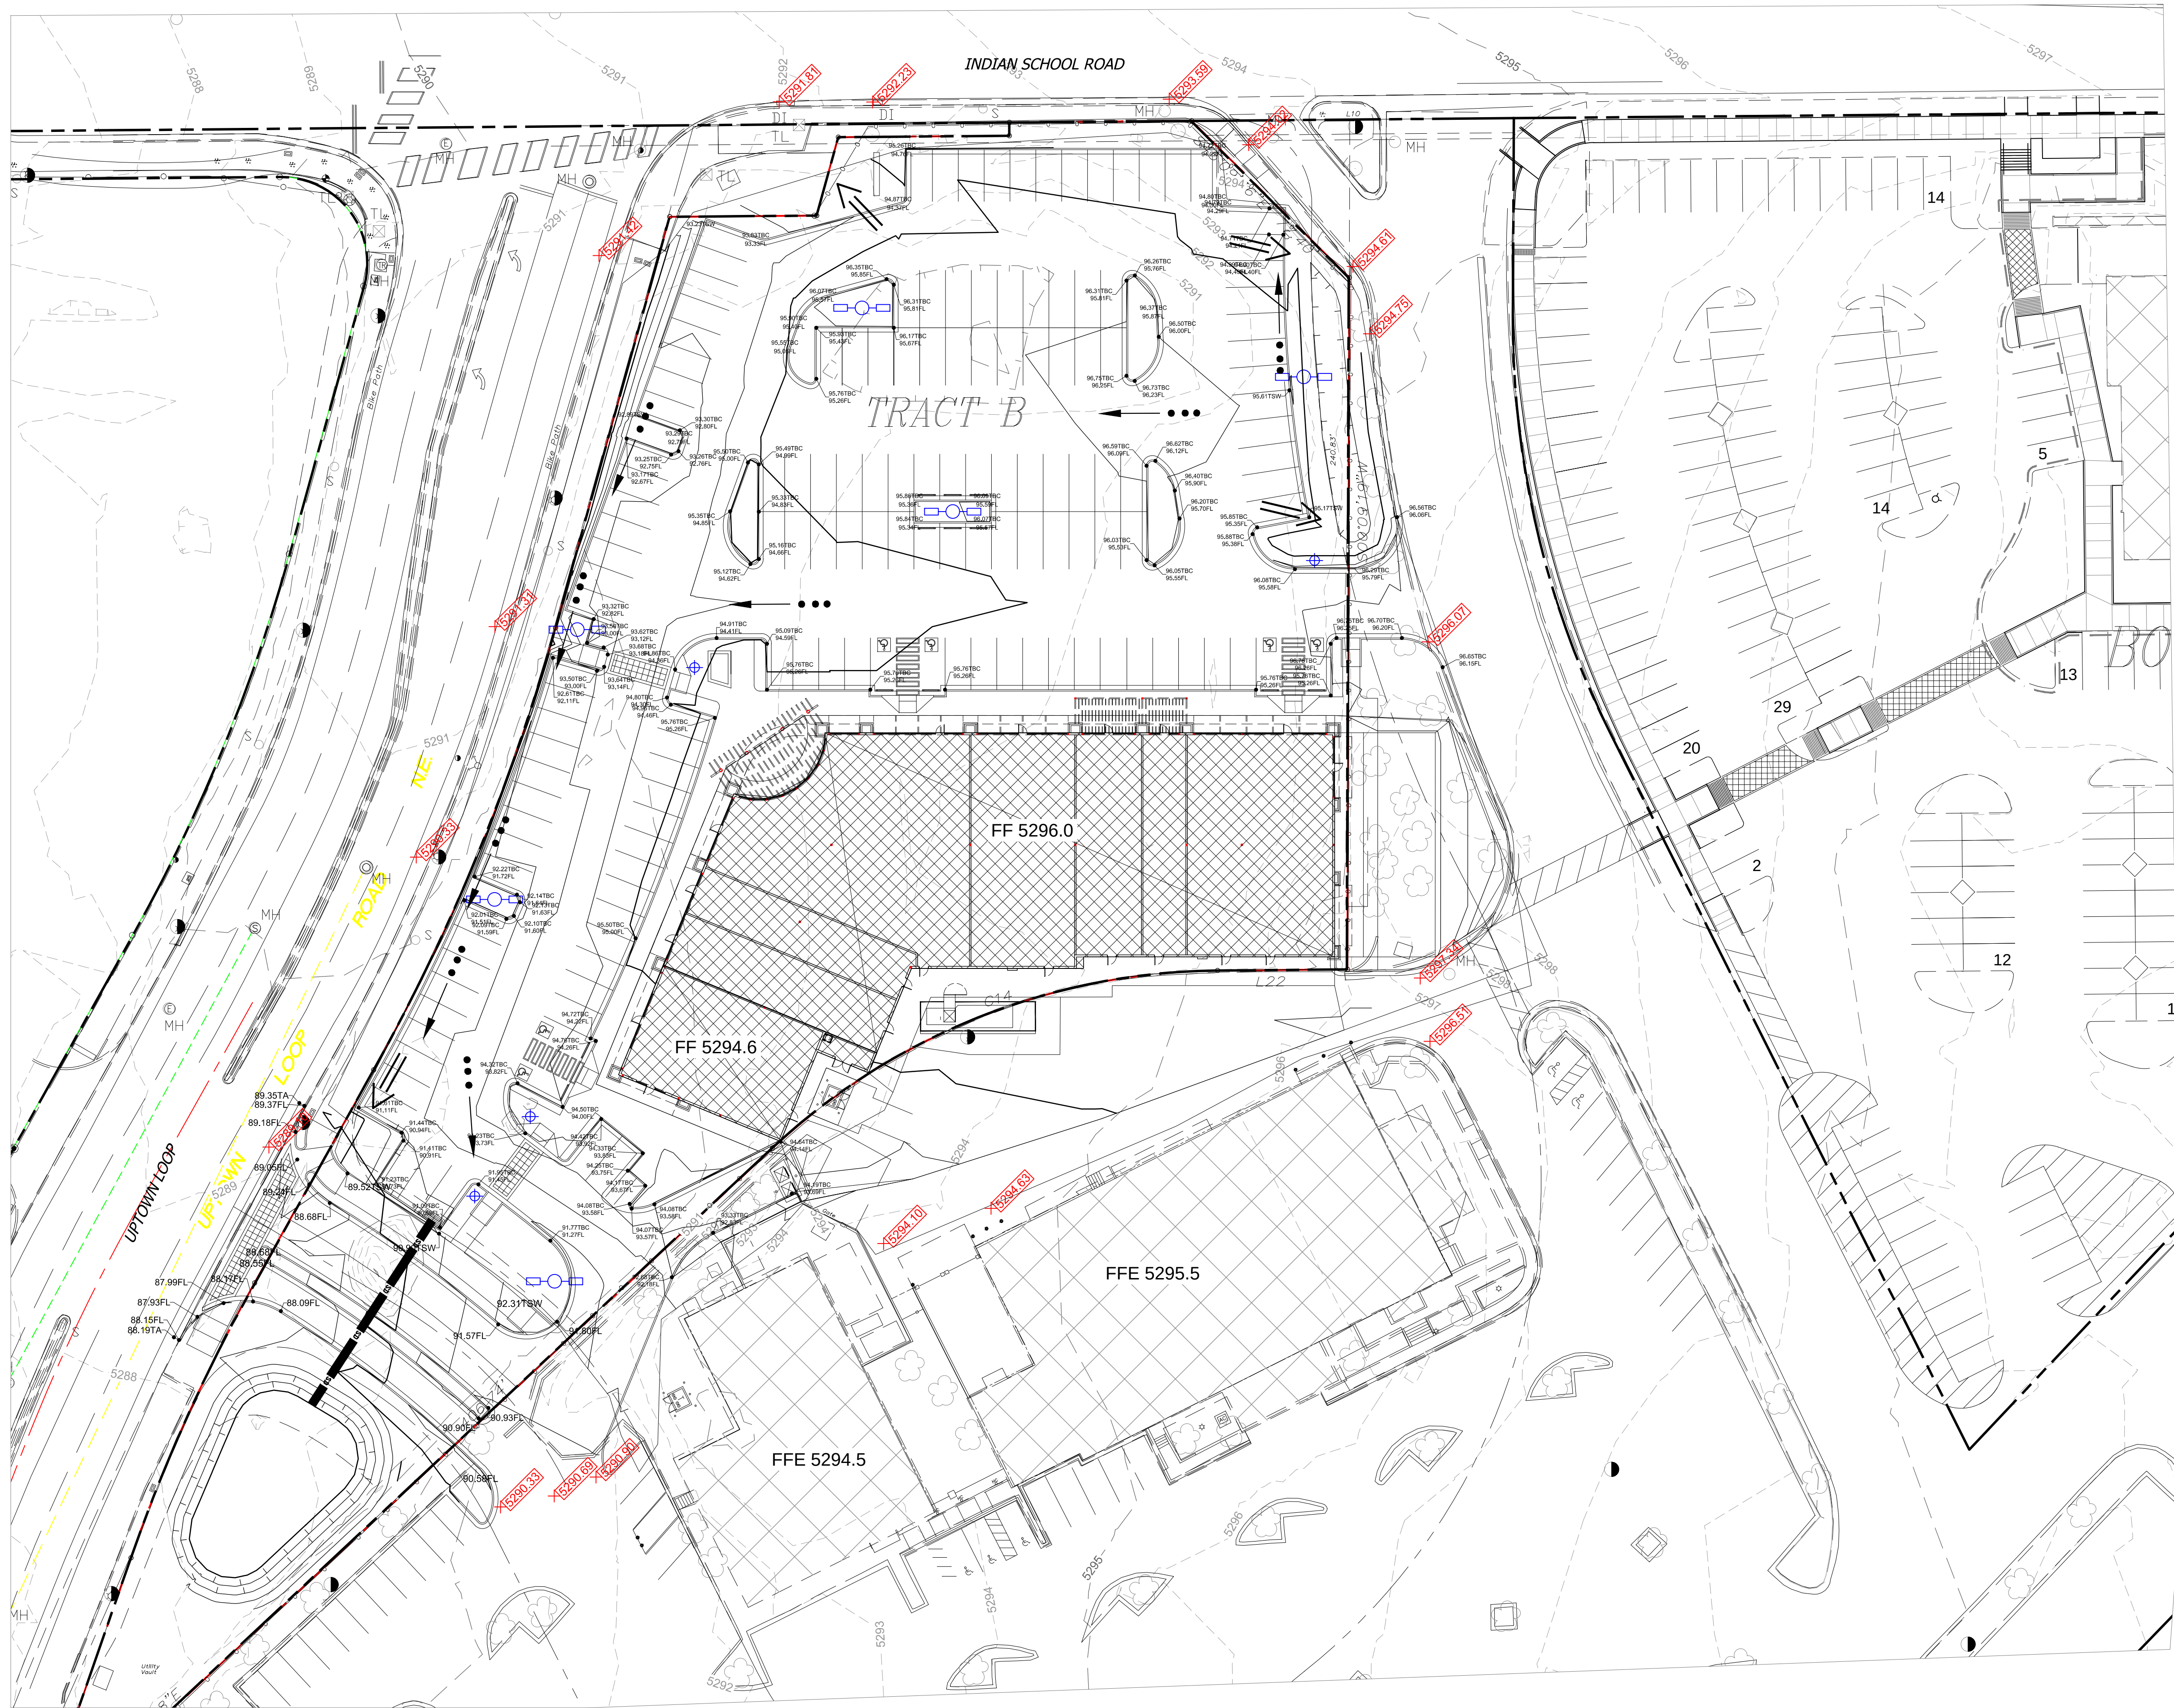

Designed By:
HUITT-ZOLIARS
Huitt-Zoliars, Inc. Rio Rancho
333 Rio Rancho Drive NE, Suite 101
Rio Rancho, New Mexico 87124
Phone (505) 892-5141 Fax (505) 892-3259

**WINROCK TOWN CENTER
PHASE B**

TITLE: GRADING PLAN

Design Review Committee		City Engineer		Last Update	Mo./Day/Yr.		Mo./Day/Yr.	
City Project No.		Zone Map No.		Sheet		Of		
4553.00		J-19-Z		C102				

ENGINEER'S SEAL				SURVEY INFORMATION				BENCH MARKS				AS BUILT INFORMATION			
				FIELD NOTES				FOUND MONUMENT "20_H18"				CONTRACTOR			
				NO.				STANDARD 3 1/4" ALUMINUM DISC (FOUND IN PLACE)				DATE			
				BY				NEW MEXICO STATE PLANE COORDINATES (CENTRAL ZONE-N.A.D. 1983)				DATE			
				REVISIONS				N=1,483,154.978				DATE			
				DESIGN				E=1,545,048.210				DATE			
DESIGNED BY: KS				DATE: OCTOBER, 2015				PUBLISHED EL=5293.22 (NAD 1988)				DATE			
DRAWN BY: LT				DATE: OCTOBER, 2015				GROUND TO GRID FACTOR=0.999661580				DATE			
DWG NAME: GRADING\13MAR16.dwg				PROJ #: R303699.01				DELTA ALPHA ANGLE=0°11'00.11"				DATE			
CHECKED BY: SE				DATE: JANUARY, 2016								DATE			